

Project 項目名稱:

Temporary Public Vehicle Park for Private Cars and Associated Filling of Pond & Excavation of Land for a Period of 3 Years at Lots 1183 RP (Part), 1184 & 1185 RP (Part) in D.D. 104, Ngau Tam Mei, Yuen Long, N.T.

Drawing Title 圖目:

Site Plan

Drawing No. 圖號:


Figure 1

Remarks 備註:

Scale 比例:

1:1000

N

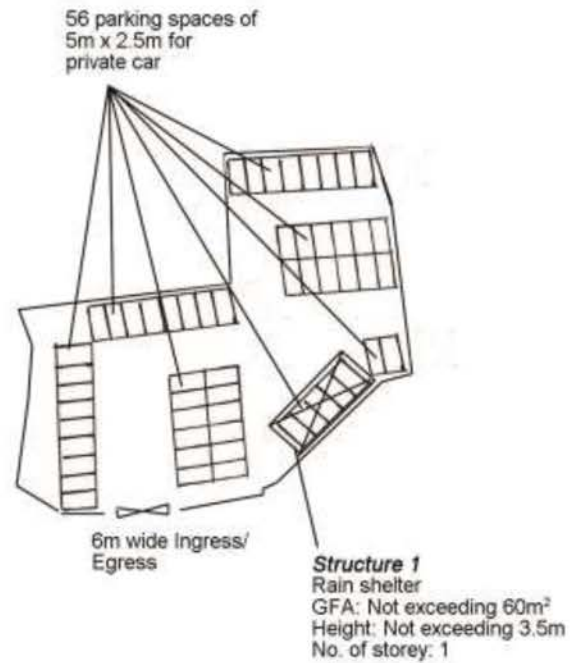

Project 項目名稱:

Temporary Public Vehicle Park for Private Cars and Associated Filling of Pond & Excavation of Land for a Period of 3 Years at Lots 1183 RP (Part), 1184 & 1185 RP (Part) in D.D. 104, Ngau Tam Mei, Yuen Long, N.T.

Drawing Title 圖目:

Proposed Layout Plan

Drawing No. 圖號:

Figure 2

Remarks 備註:


Scale 比例:

1:1000



1:1000



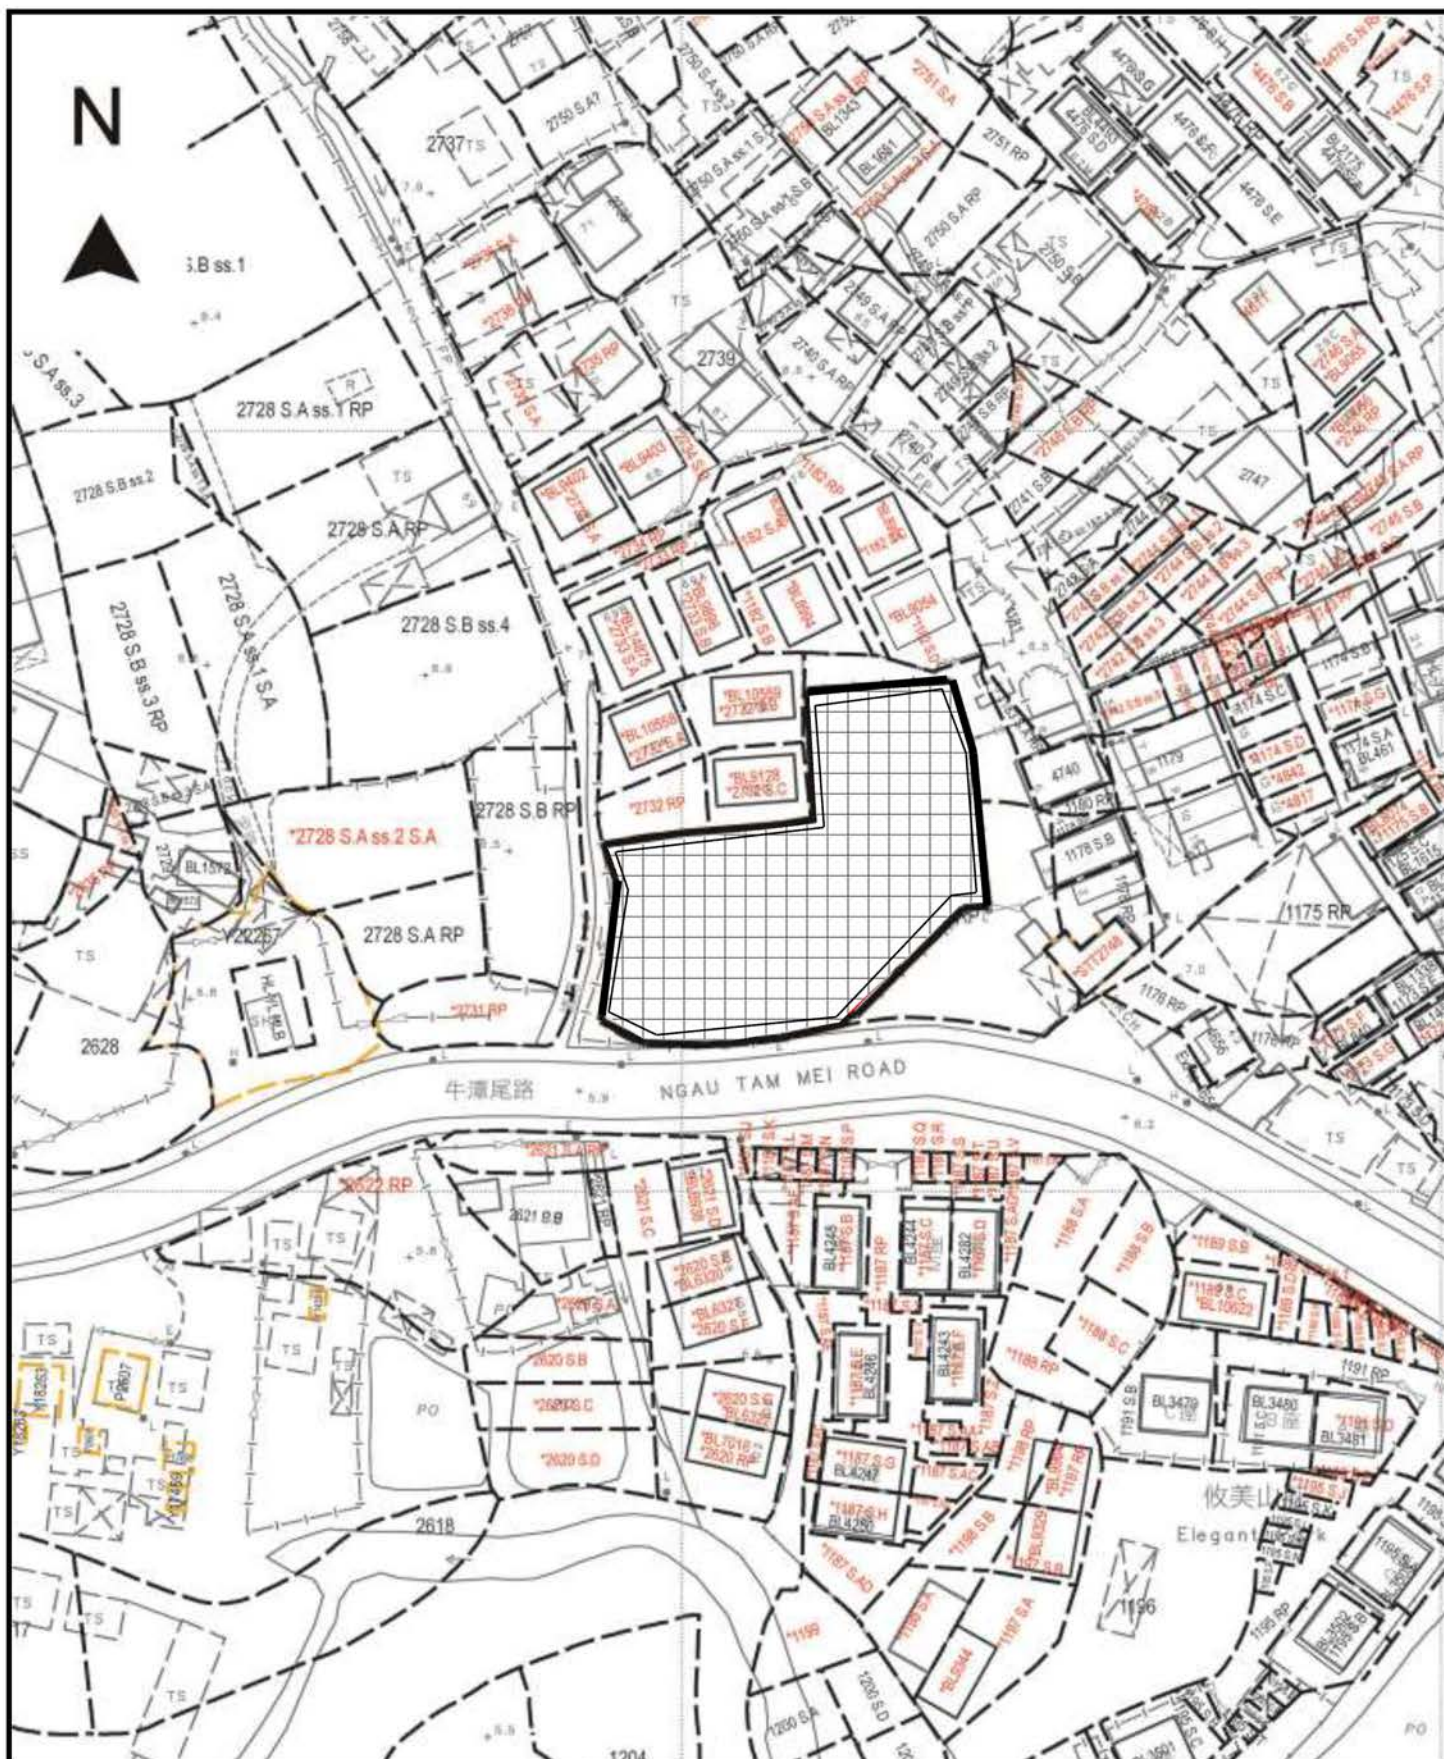

Project 項目名稱:

Temporary Public Vehicle Park for Private Cars and Associated Filling of Pond & Excavation of Land for a Period of 3 Years at Lots 1183 RP (Part), 1184 & 1185 RP (Part) in D.D. 104, Ngau Tam Mei, Yuen Long, N.T.

Drawing Title 圖目:

Filling of Pond and Excavation of Land Plan

Drawing No. 圖號:

Figure 4

Remarks 備註:



Filling of Pond by 0.8m concrete

— Excavation of land for provision of 375mm surface channel

Scale 比例:

1:1000