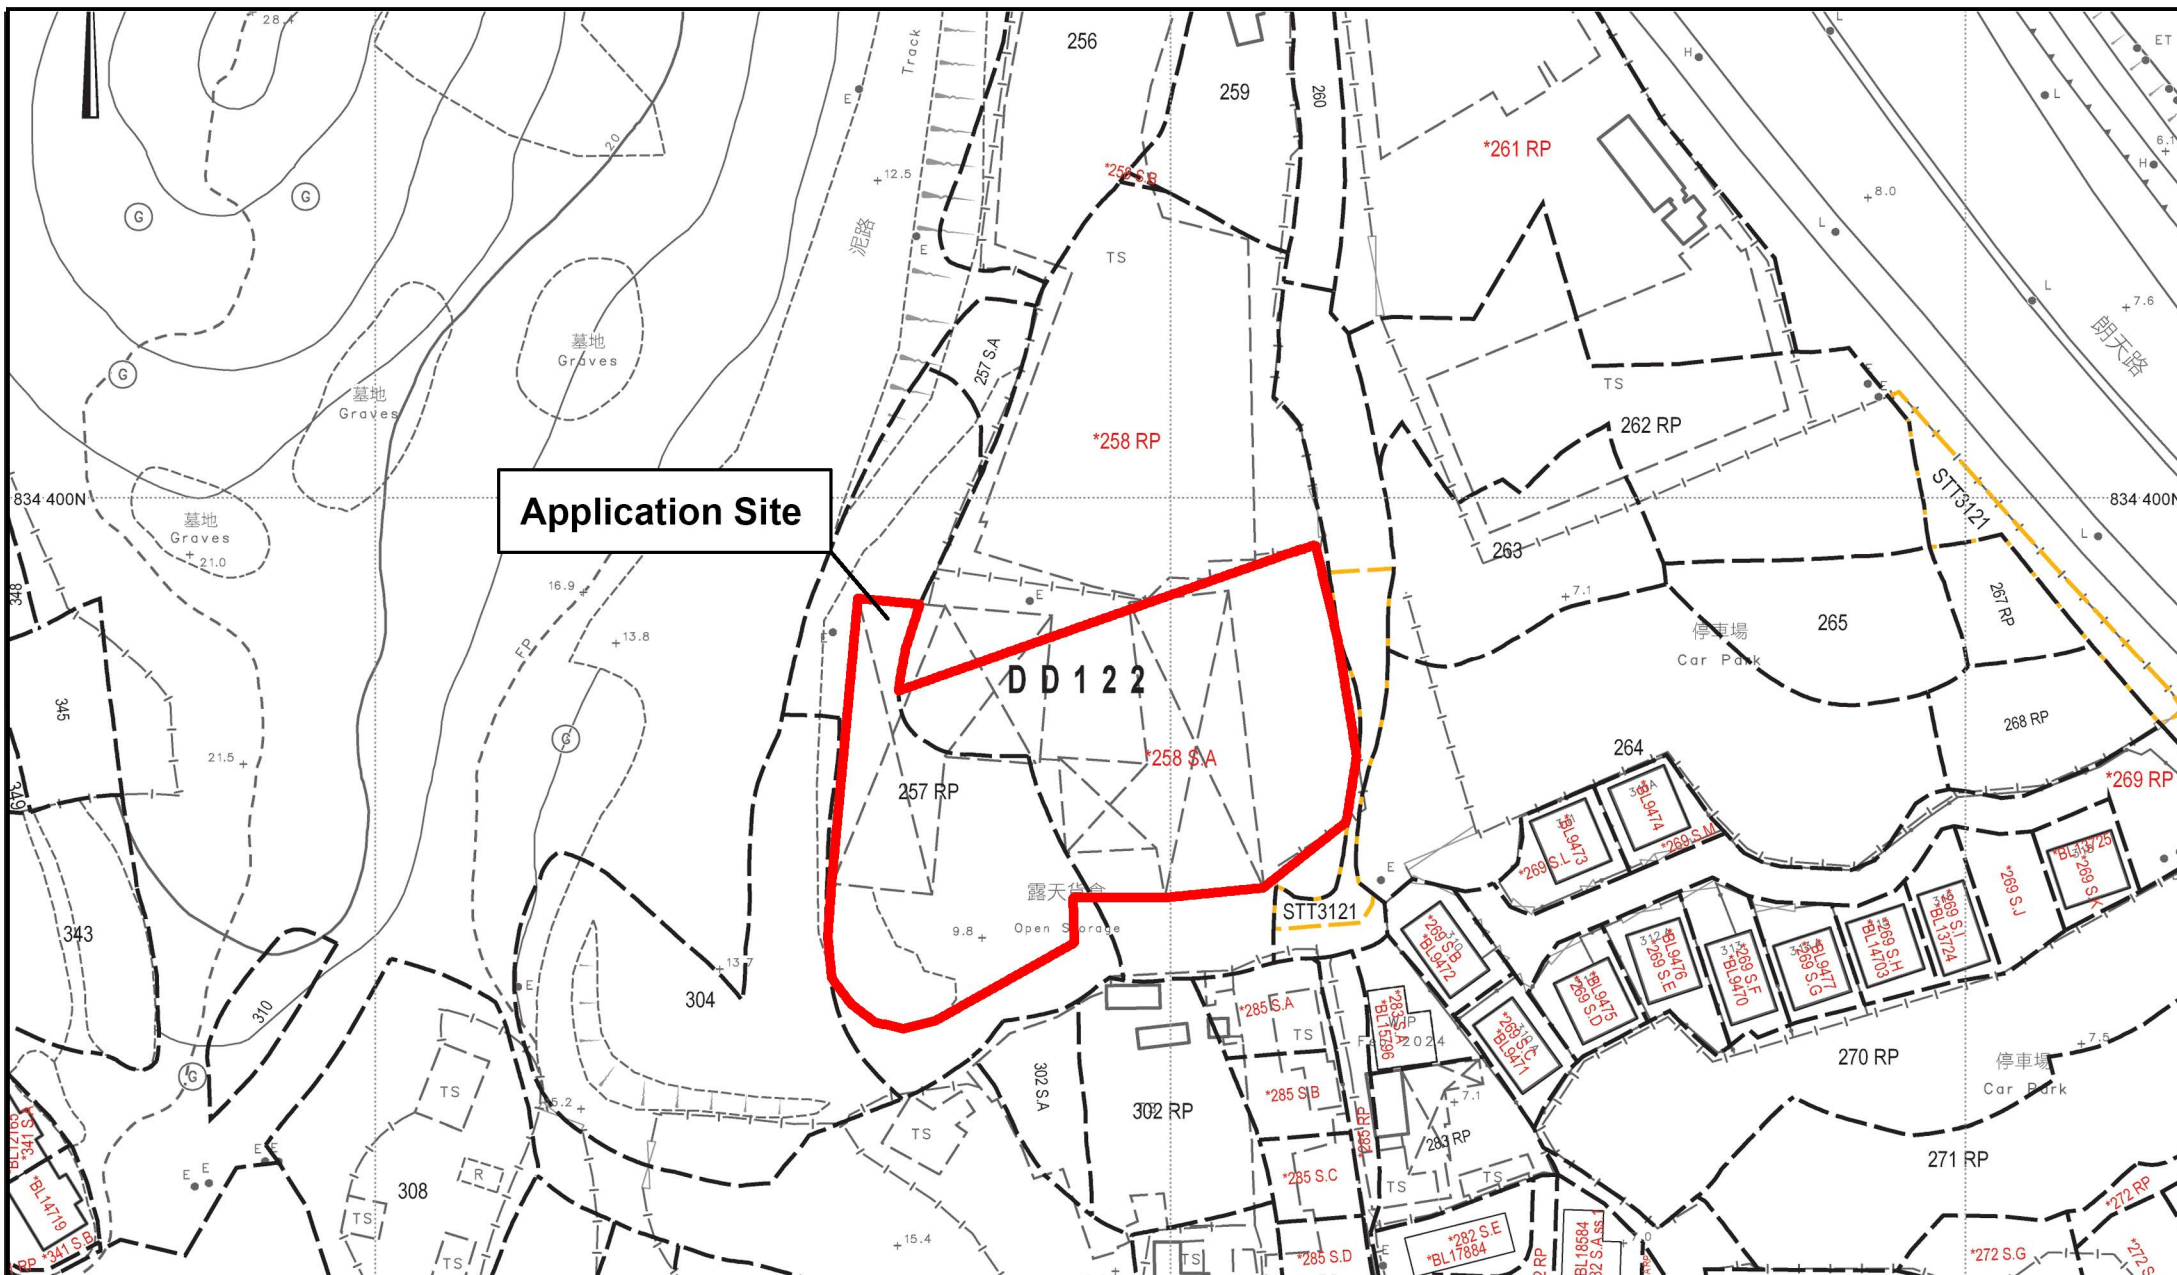

	<p>Project 項目名稱:</p> <p>Proposed Temporary Shop and Services (Retail Shop for Selling Construction Materials) and Wholesale of Construction Materials for a Period of 3 Years at Lots 257 RP(Part) and 258 S.A (Part) in D.D. 122, Ping Shan, Yuen Long, New Territories</p>	<p>Drawing Title 圖紙標題:</p> <p>Location Plan</p> <p>Drawing No. 圖號:</p> <p>20250530</p>	<p>Remarks 備註:</p> <p>●●● Vehicular access leading from Tsui Sing Road</p>



	<p>Project 項目名稱:</p> <p>Proposed Temporary Shop and Services (Retail Shop for Selling Construction Materials) and Wholesale of Construction Materials for a Period of 3 Years at Lots 257 RP(Part) and 258 S.A (Part) in D.D. 122, Ping Shan, Yuen Long, New Territories</p>	<p>Drawing Title 圖紙標題:</p> <p>Site Plan</p> <hr/> <p>Drawing No. 圖號:</p> <p>20250530</p>	<p>Remarks 備註:</p>
--	--	--	--------------------

