


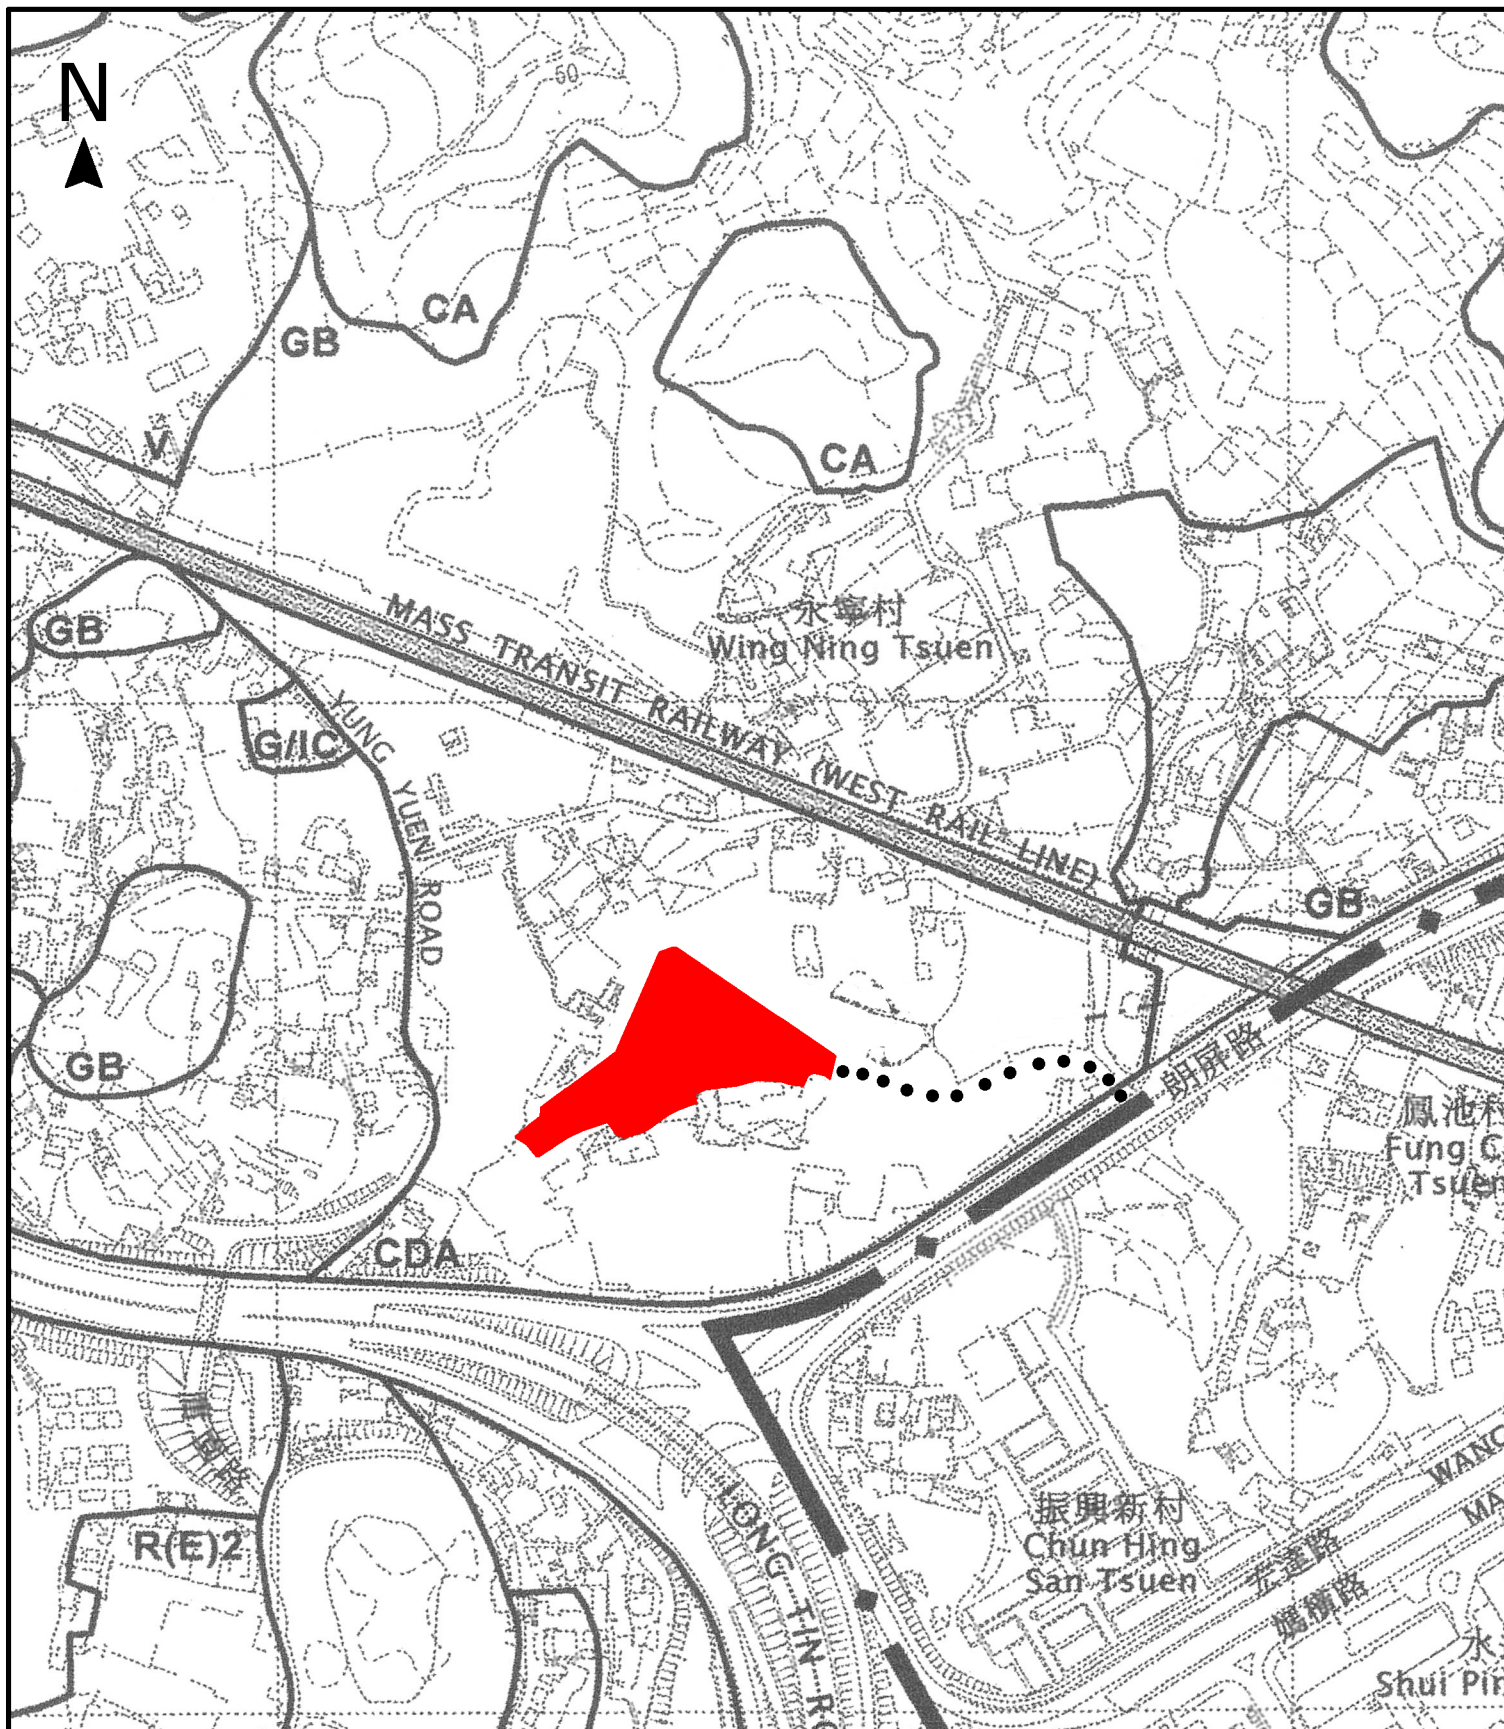

Project 項目名稱:

Proposed Temporary Public Vehicle Park for Private Cars, Medium Goods Vehicles and Coaches for a Period of 3 Years at Lots 688, 689 (Part), 690 (Part), 691 (Part), 692 (Part), 693 (Part), 694 (Part), 695 (Part), 756 (Part), 757 (Part), 758 (Part) and 947 (Part) in D.D. 122, Ping Shan, Yuen Long, New Territories

Drawing Title 圖紙標題:

Location Plan




Drawing No. 圖號:

Remarks 備註:

... Vehicular access leading from Long Ping Road

Scale 比例:

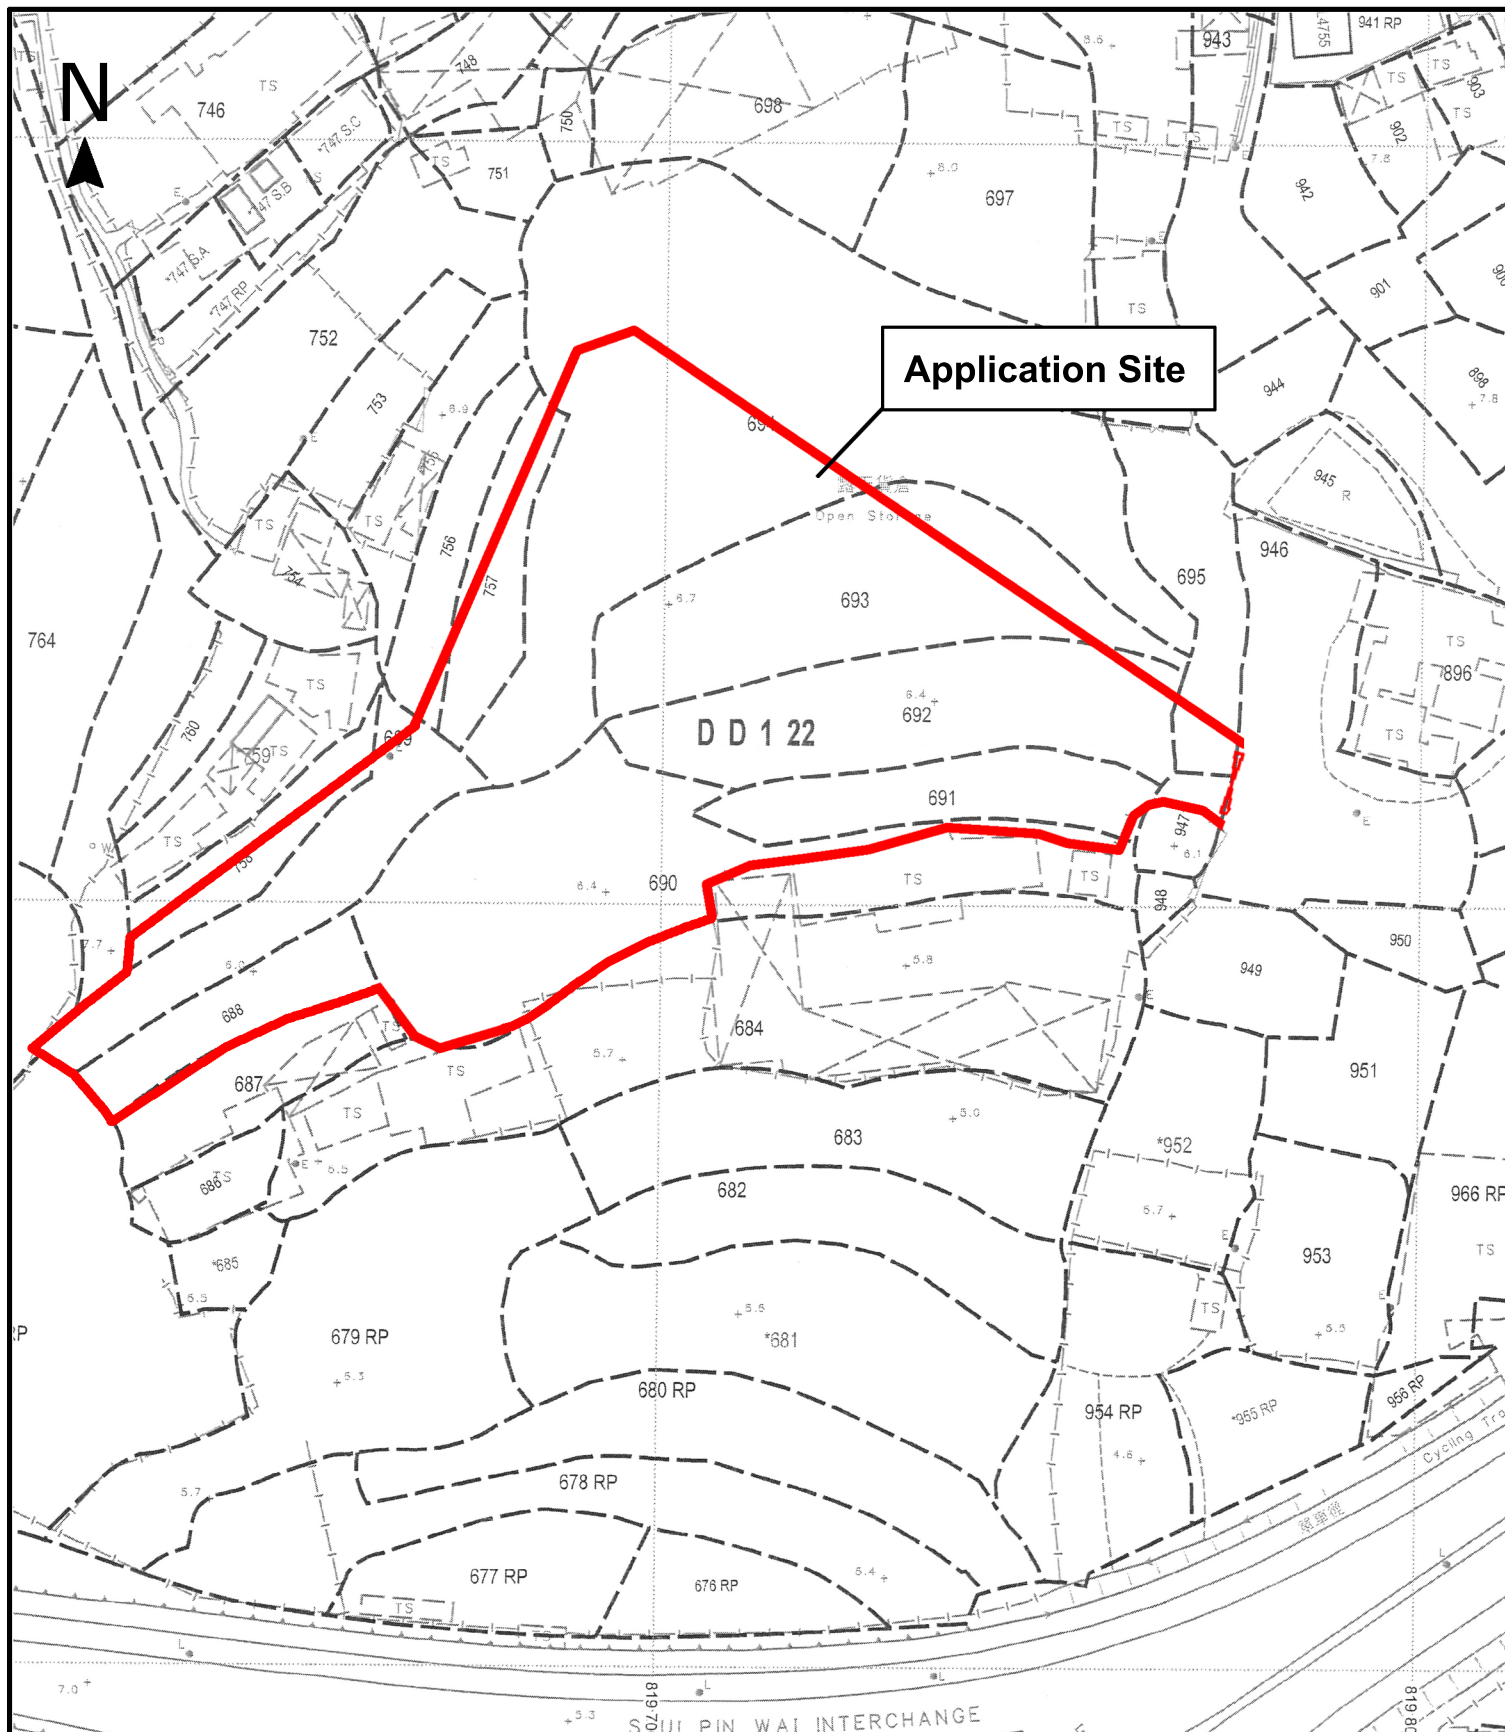

Project 項目名稱:

Proposed Temporary Public Vehicle Park
for Private Cars, Medium Goods Vehicles
and Coaches for a Period of 3 Years at
Lots 688, 689 (Part), 690 (Part), 691 (Part),
692 (Part), 693 (Part), 694 (Part),
695 (Part), 756 (Part), 757 (Part),
758 (Part) and 947 (Part) in D.D. 122,
Ping Shan, Yuen Long, New Territories

Drawing Title 圖紙標題:


Site Plan



Drawing No. 圖號:

Remarks 備註:

Scale 比例:

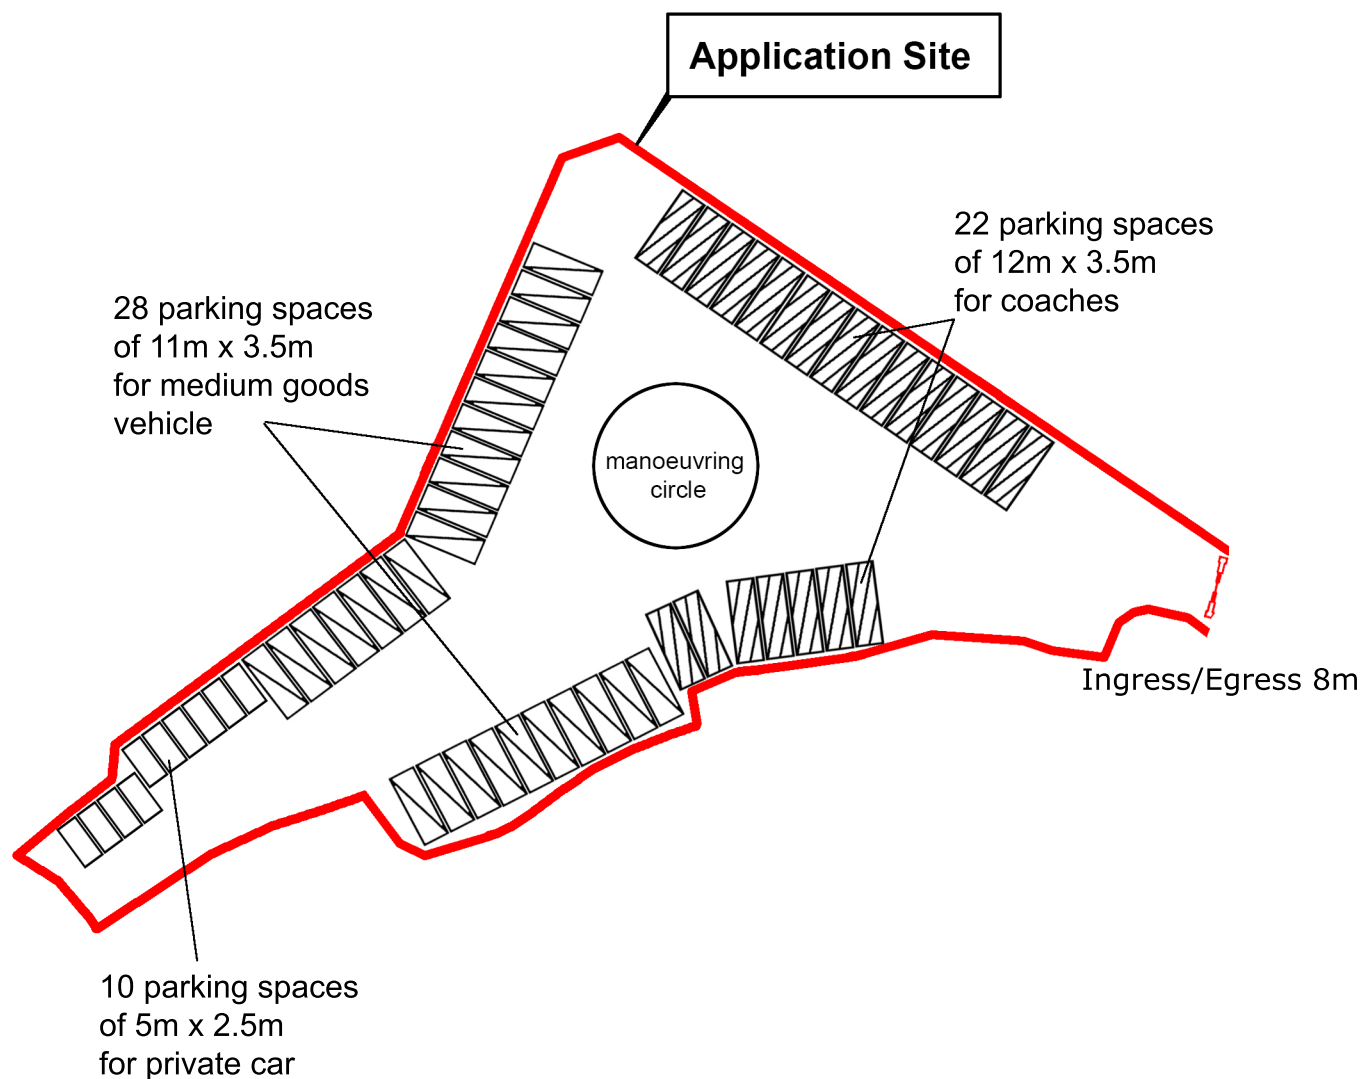

Project 項目名稱:

Proposed Temporary Public Vehicle Park for Private Cars, Medium Goods Vehicles and Coaches for a Period of 3 Years at Lots 688, 689 (Part), 690 (Part), 691 (Part), 692 (Part), 693 (Part), 694 (Part), 695 (Part), 756 (Part), 757 (Part), 758 (Part) and 947 (Part) in D.D. 122, Ping Shan, Yuen Long, New Territories

Drawing Title 圖紙標題:

Layout Plan



Drawing No. 圖號:

Remarks 備註:

-  Medium Goods Vehicle
-  Coaches
-  Private Car

Scale 比例: