


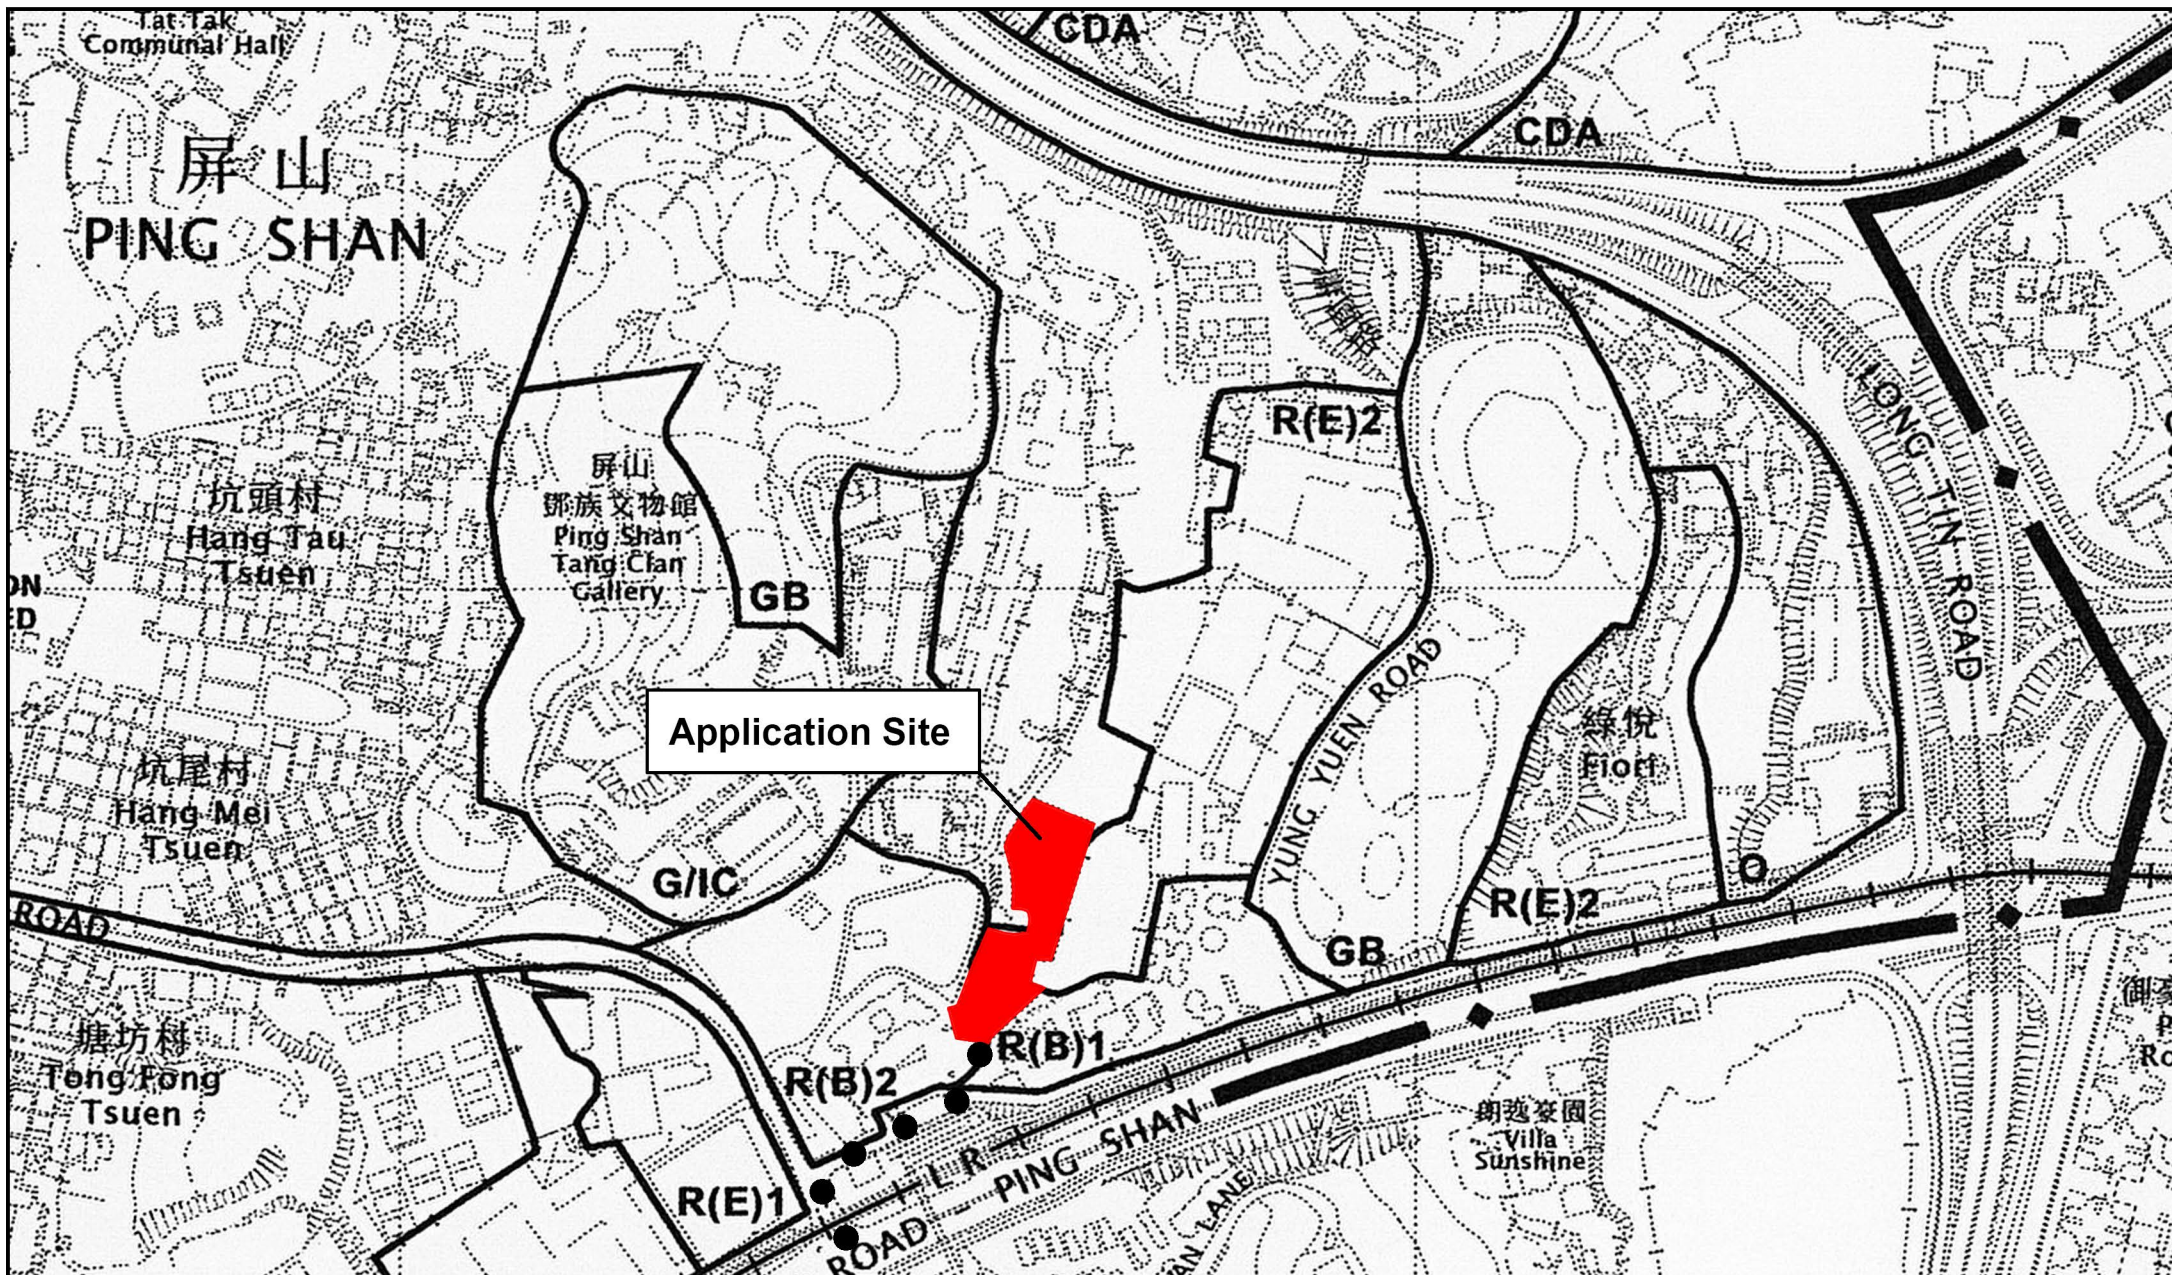

Project 項目名稱:

Proposed Temporary Public Vehicle Park for Private Cars & Light Goods Vehicles for a Period of 3 Years at Lots 568(Part), 569RP(Part), 585(Part), 586(Part), 590(Part) and 591(Part) in D.D. 122 & Adjoining Government Land, Ping Hing Lane, Ping Shan, Yuen Long, N.T.

Drawing Title 圖紙標題:


Location Plan

Drawing No. 圖號:

20260617

Remarks 備註:

●●● Vehicular access leading from Castle Peak Road - Ping Shan

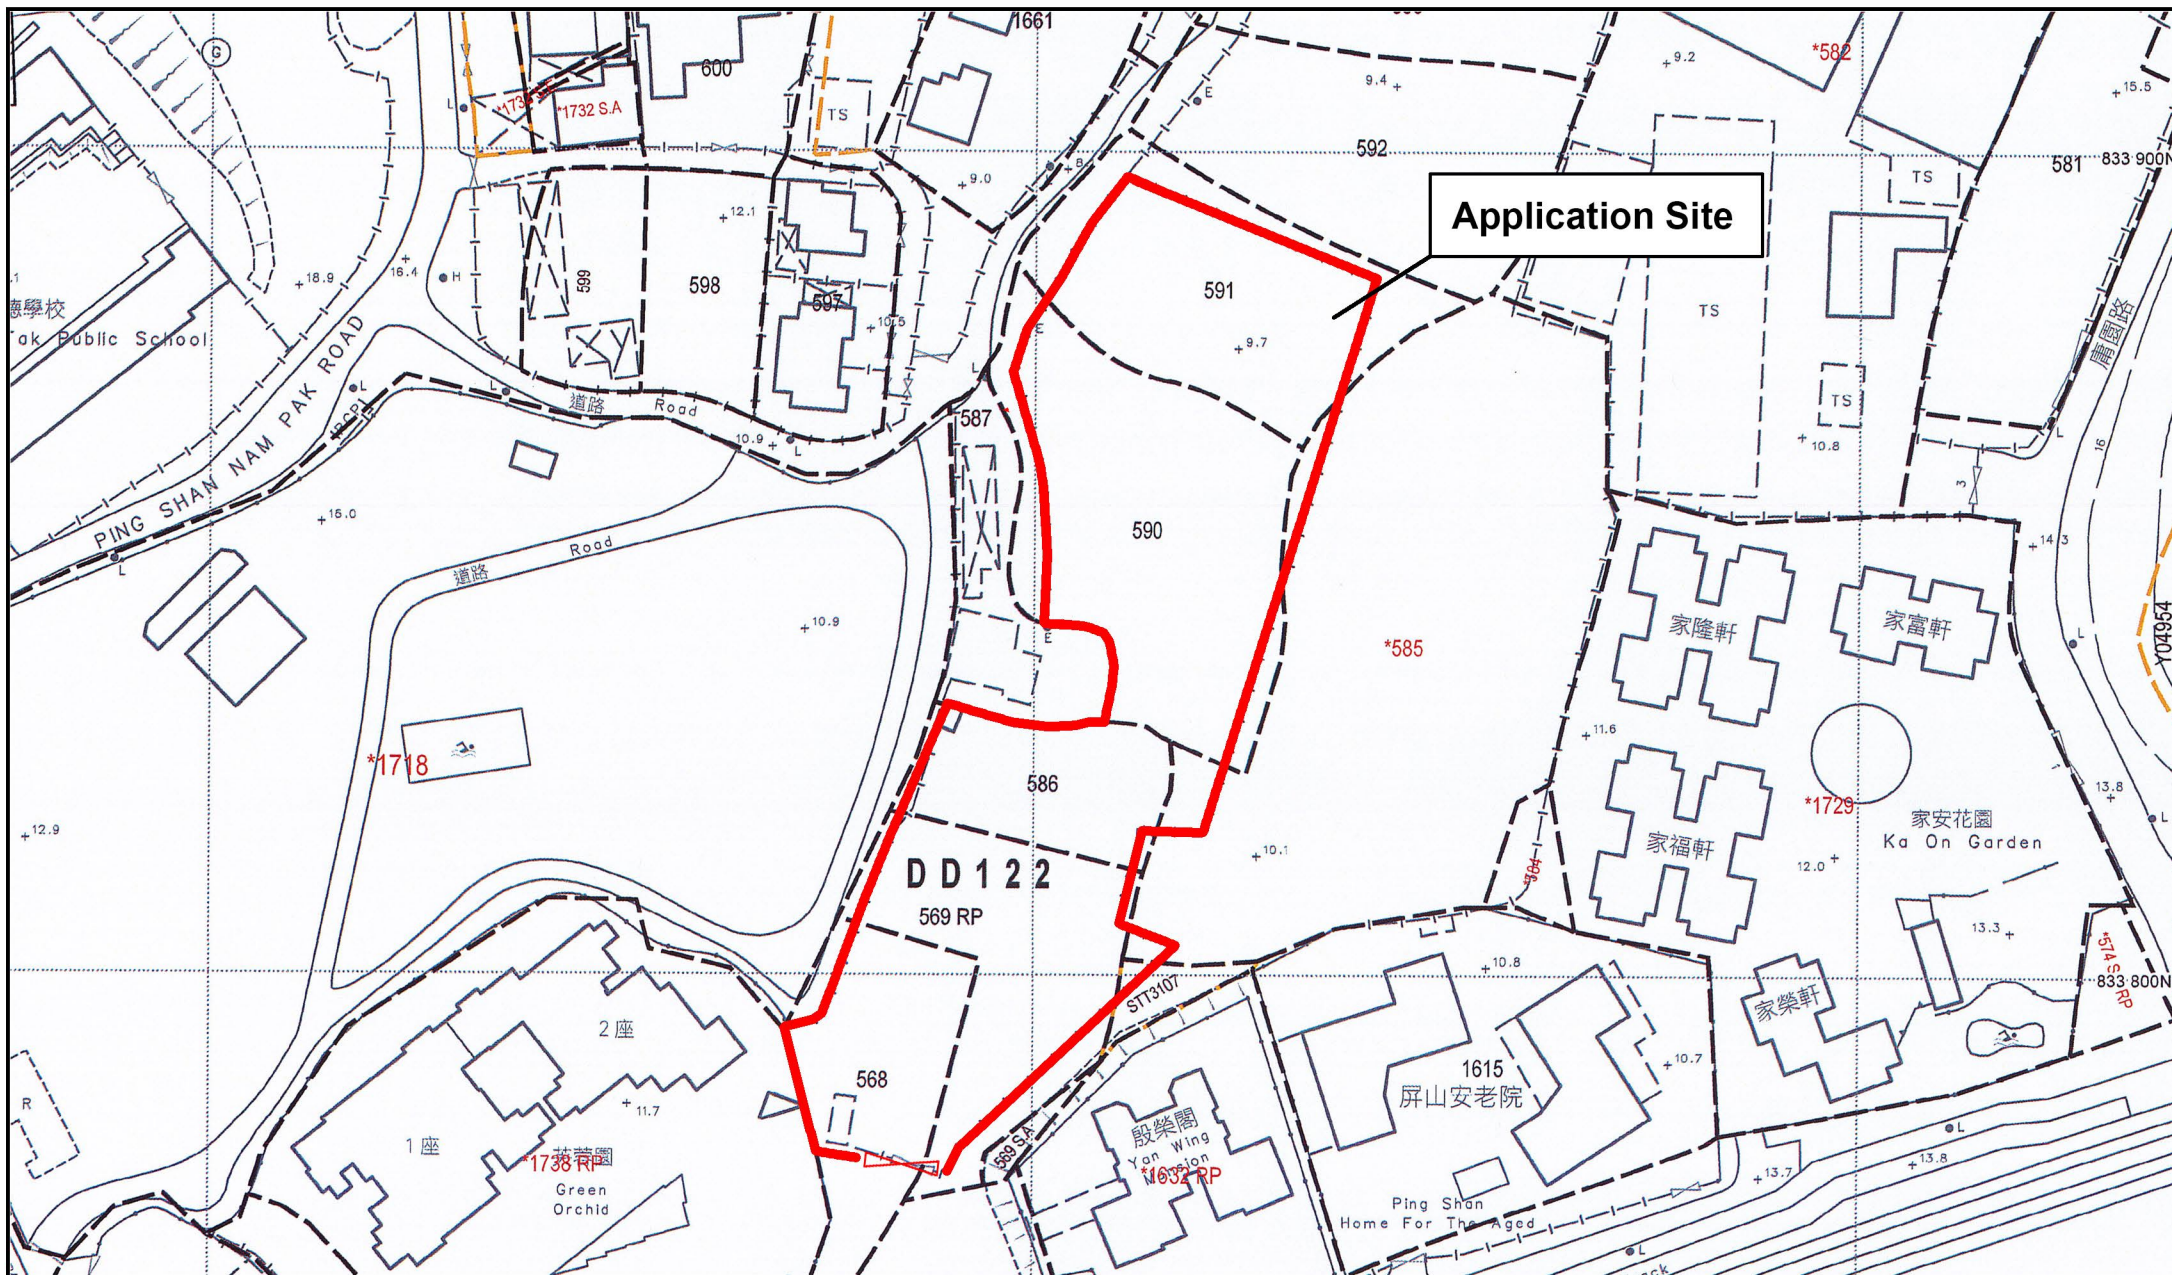

Project 項目名稱:

Proposed Temporary Public Vehicle Park for Private Cars & Light Goods Vehicles for a Period of 3 Years at Lots 568(Part), 569RP(Part), 585(Part), 586(Part), 590(Part) and 591(Part) in D.D. 122 & Adjoining Government Land, Ping Hing Lane, Ping Shan, Yuen Long, N.T.

Drawing Title 圖紙標題:

Site Plan

Drawing No. 圖號:

20250519

Remarks 備註:

