




**Application Site**

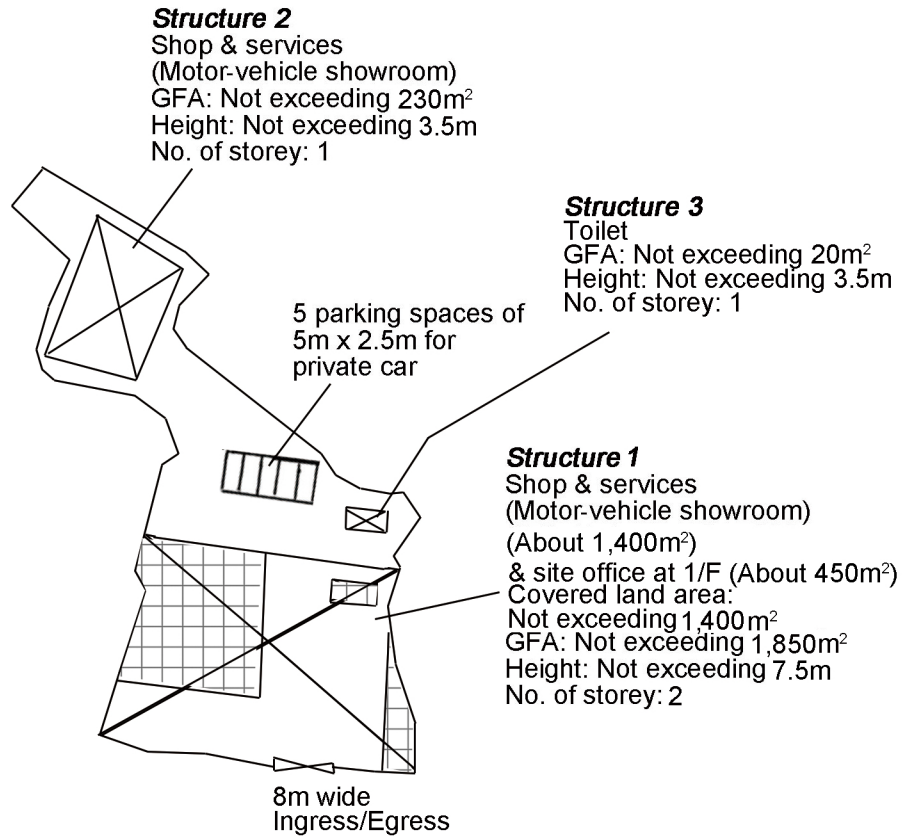


Project 項目名稱: Proposed Temporary Shop & Services (Motor-vehicle Showroom) for a Period of 5 Years and Filling and Excavation of Land at Lots 1285 RP, 1286 RP & 1290 (Part) in D.D. 114, Shek Kong, Yuen Long, N.T.	Drawing Title 圖目: Site Plan	Remarks 備註:
Drawing No. 圖號: Figure 1	Scale 比例: 1:1000	

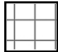

Project 項目名稱: Proposed Temporary Shop & Services (Motor-vehicle Showroom) for a Period of 5 Years and Filling and Excavation of Land at Lots 1285 RP, 1286 RP & 1290 (Part) in D.D. 114, Shek Kong, Yuen Long, N.T.	Drawing Title 圖目: Proposed Layout Plan	Remarks 備註:  Site office at 1/F
	Drawing No. 圖號: Figure 2	Scale 比例: 1:1000


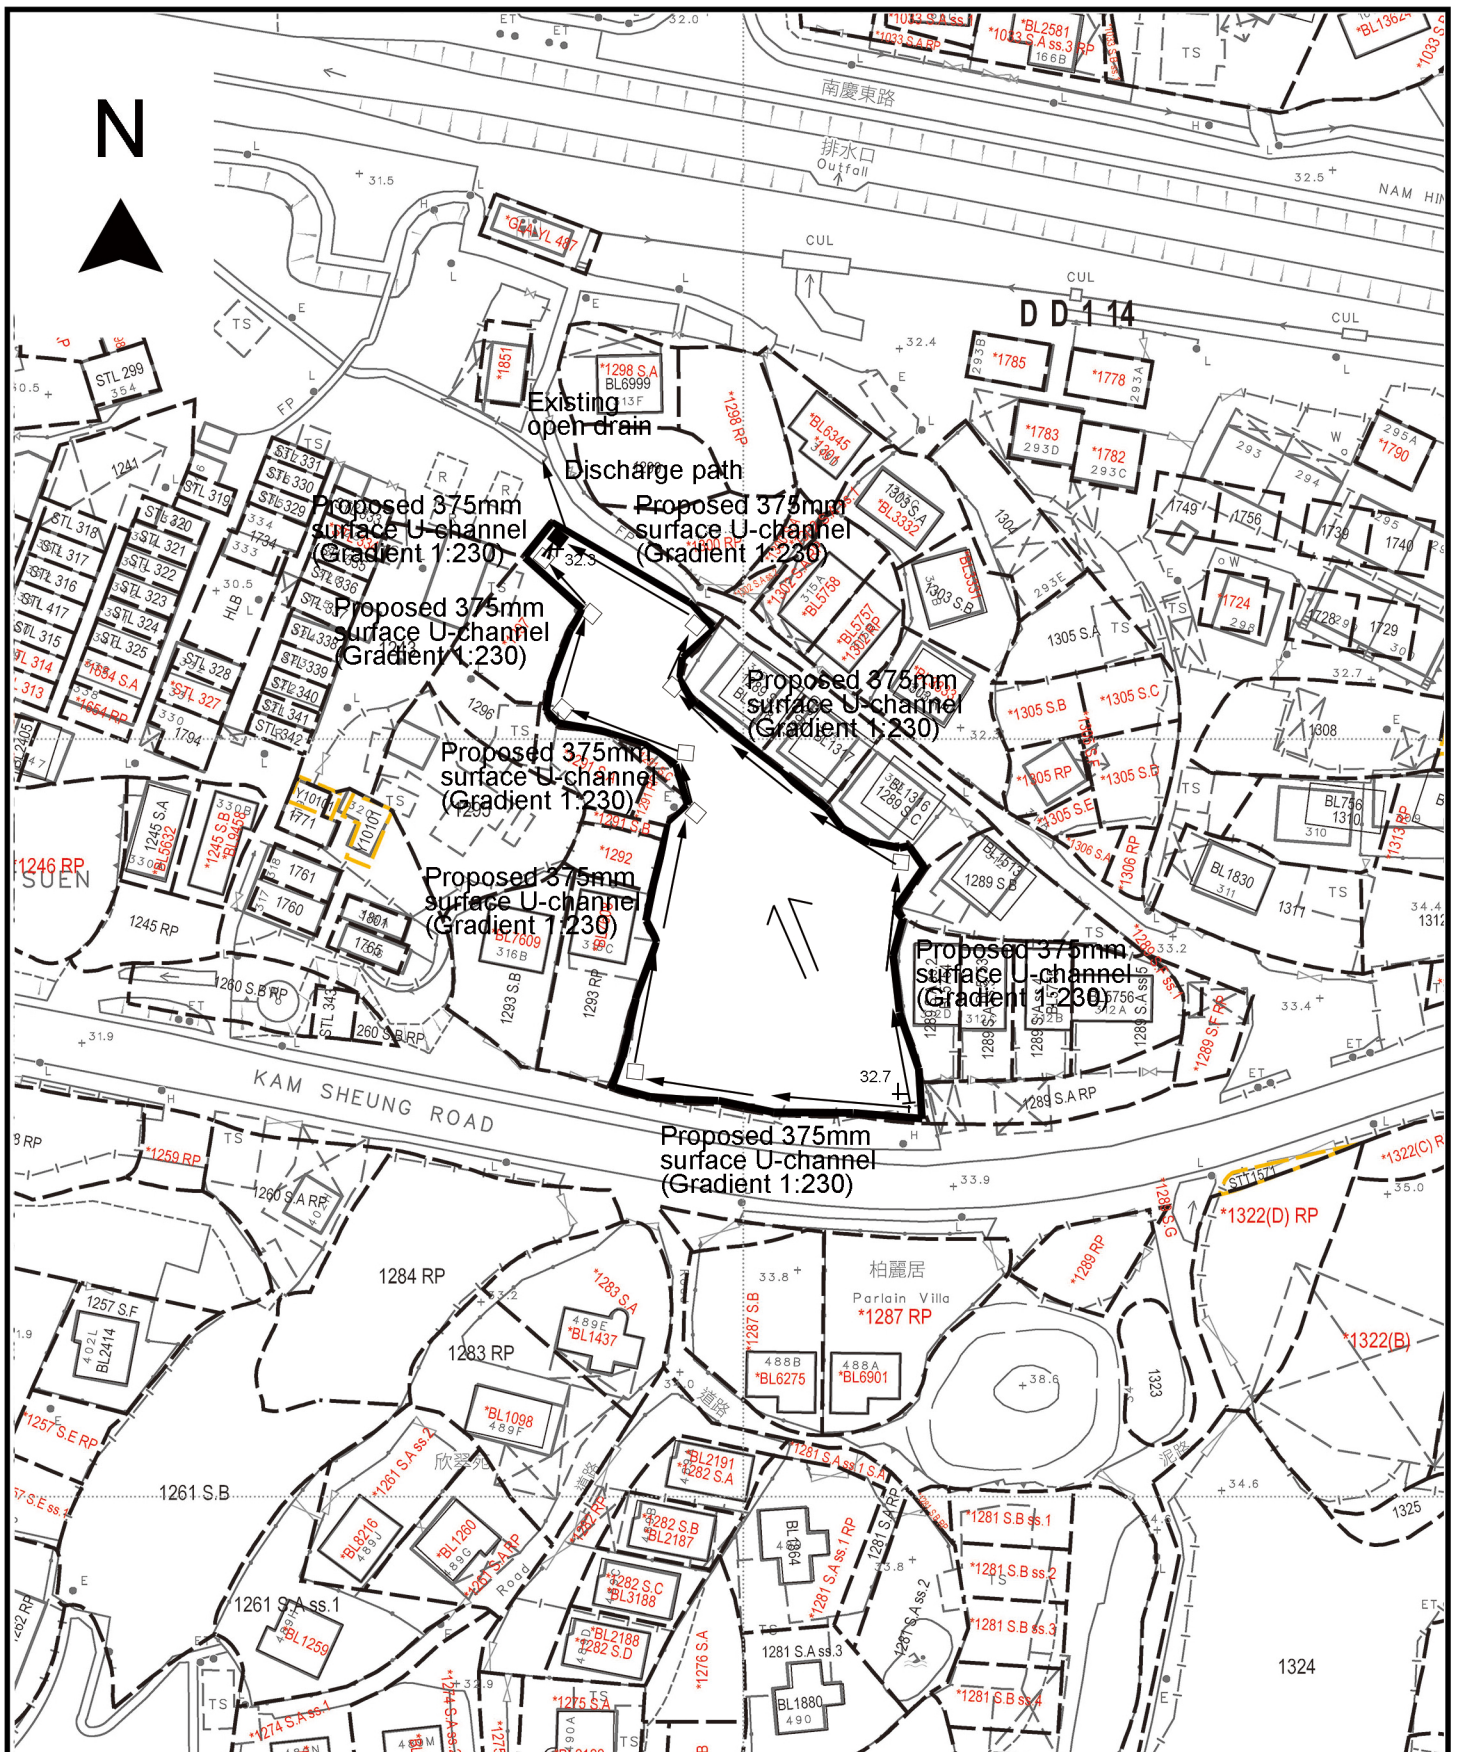


<p>Project 項目名稱:</p> <p>Proposed Temporary Shop &amp; Services (Motor-vehicle Showroom) for a Period of 5 Years and Filling and Excavation of Land at Lots 1285 RP, 1286 RP &amp; 1290 (Part) in D.D. 114, Shek Kong, Yuen Long, N.T.</p>	<p>Drawing Title 圖目:</p> <p>Proposed Drainage Plan</p>	<p>Remarks 備註:</p> <p>+32.3 Level (in mPD)</p> <p>□ Proposed catchpit</p> <p>⇐ Flow of surface runoff</p>
	<p>Drawing No. 圖號:</p> <p>Figure 3</p>	<p>Scale 比例:</p> <p>1:1000</p>

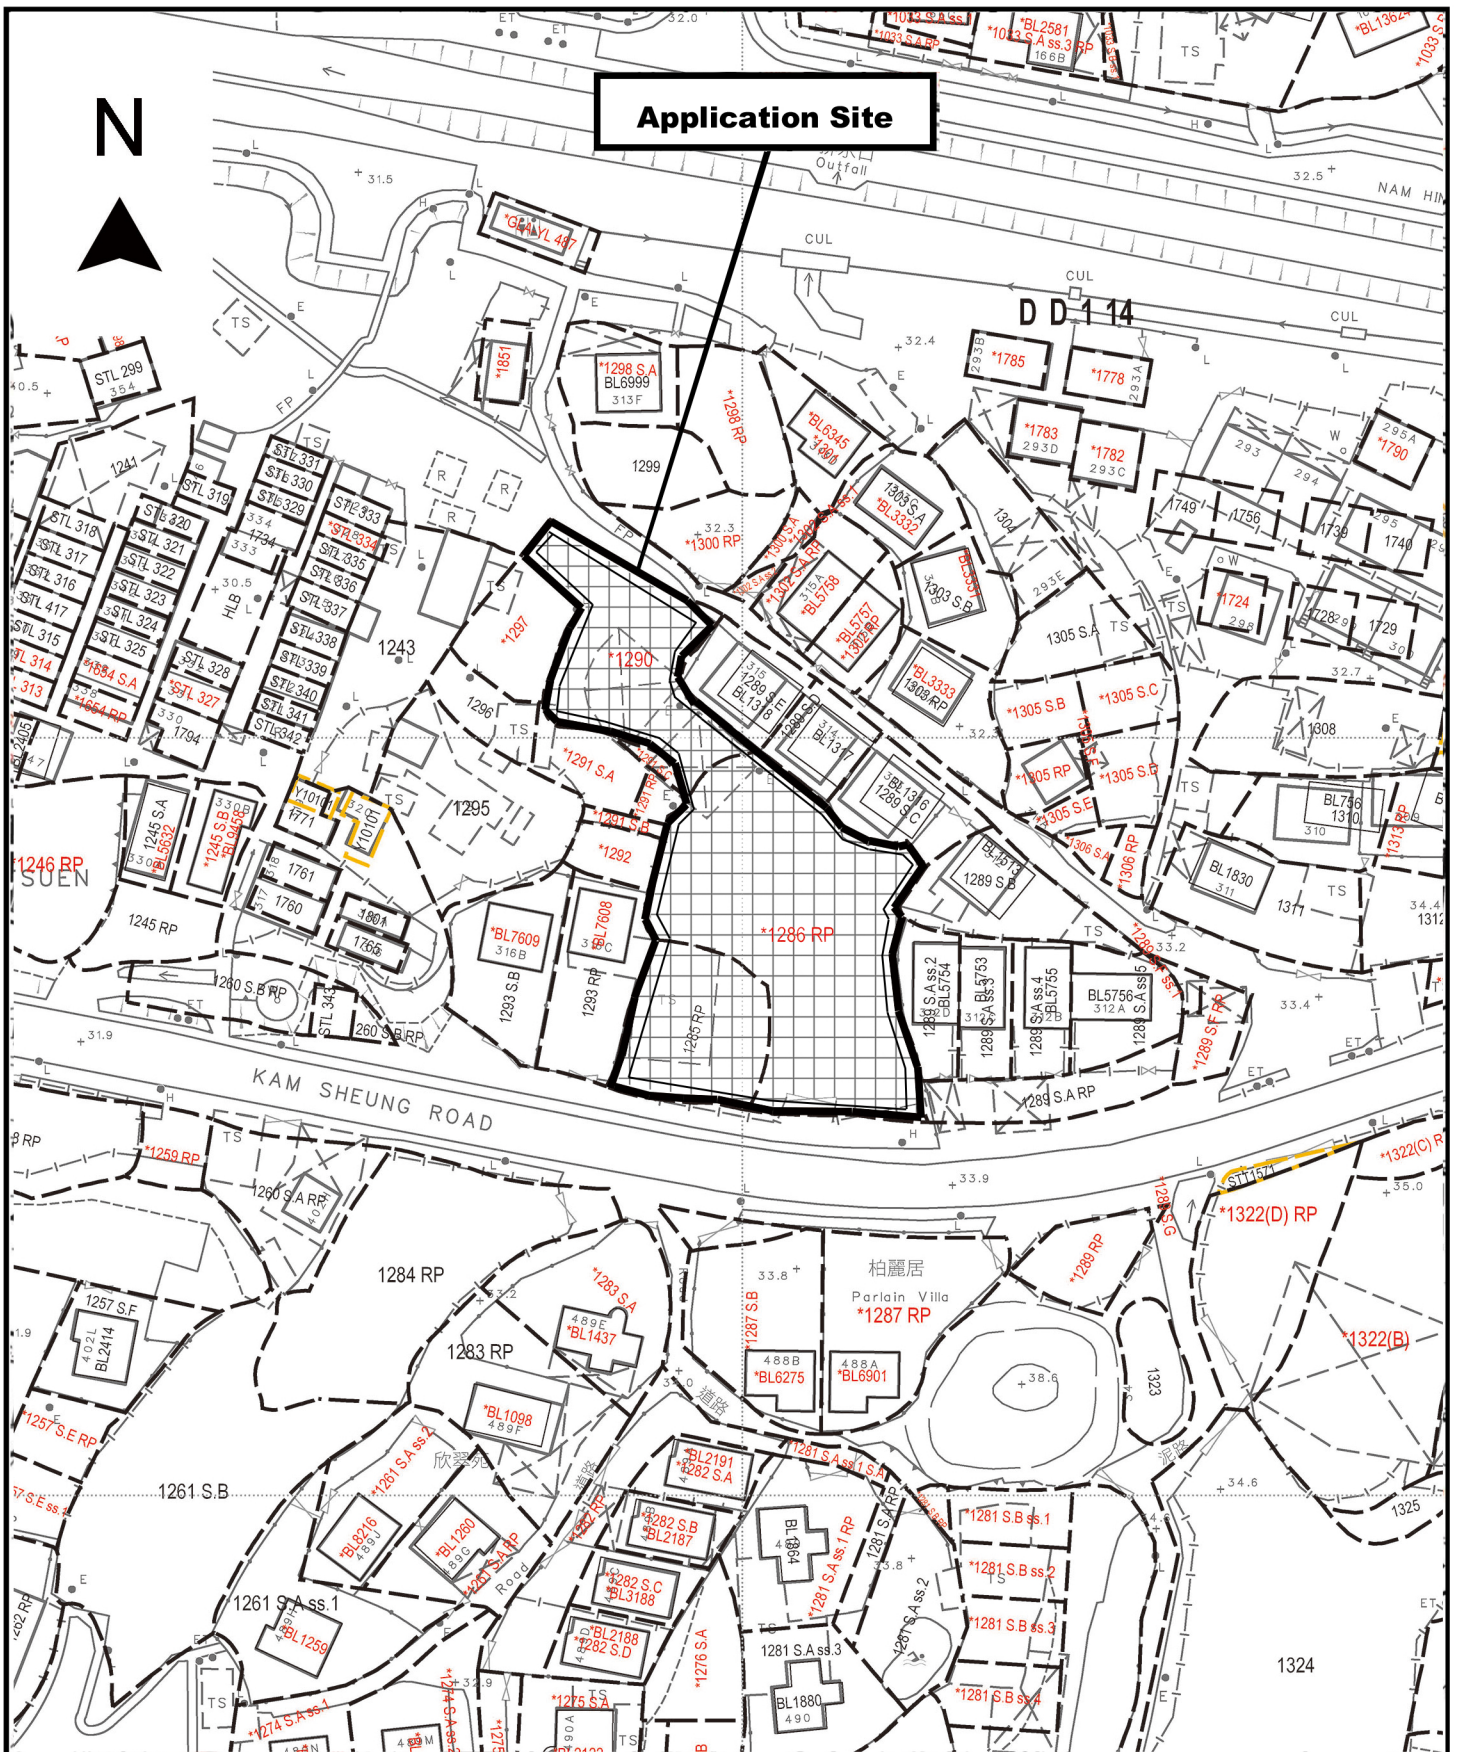

Project 項目名稱:  
**Proposed Temporary Shop & Services (Motor-vehicle Showroom) for a Period of 5 Years and Filling and Excavation of Land at Lots 1285 RP, 1286 RP & 1290 (Part) in D.D. 114, Shek Kong, Yuen Long, N.T.**

Drawing Title 圖目:  
**Proposed Site Filling & Excavation Plan**

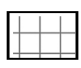 Remarks 備註:  
 Proposed filling of land with 200mm thick concrete  
 Proposed excavation of land with a depth of 375mm for the provision of surface channel

Drawing No. 圖號:  
**Figure 4**

Scale 比例:  
**1:1000**