


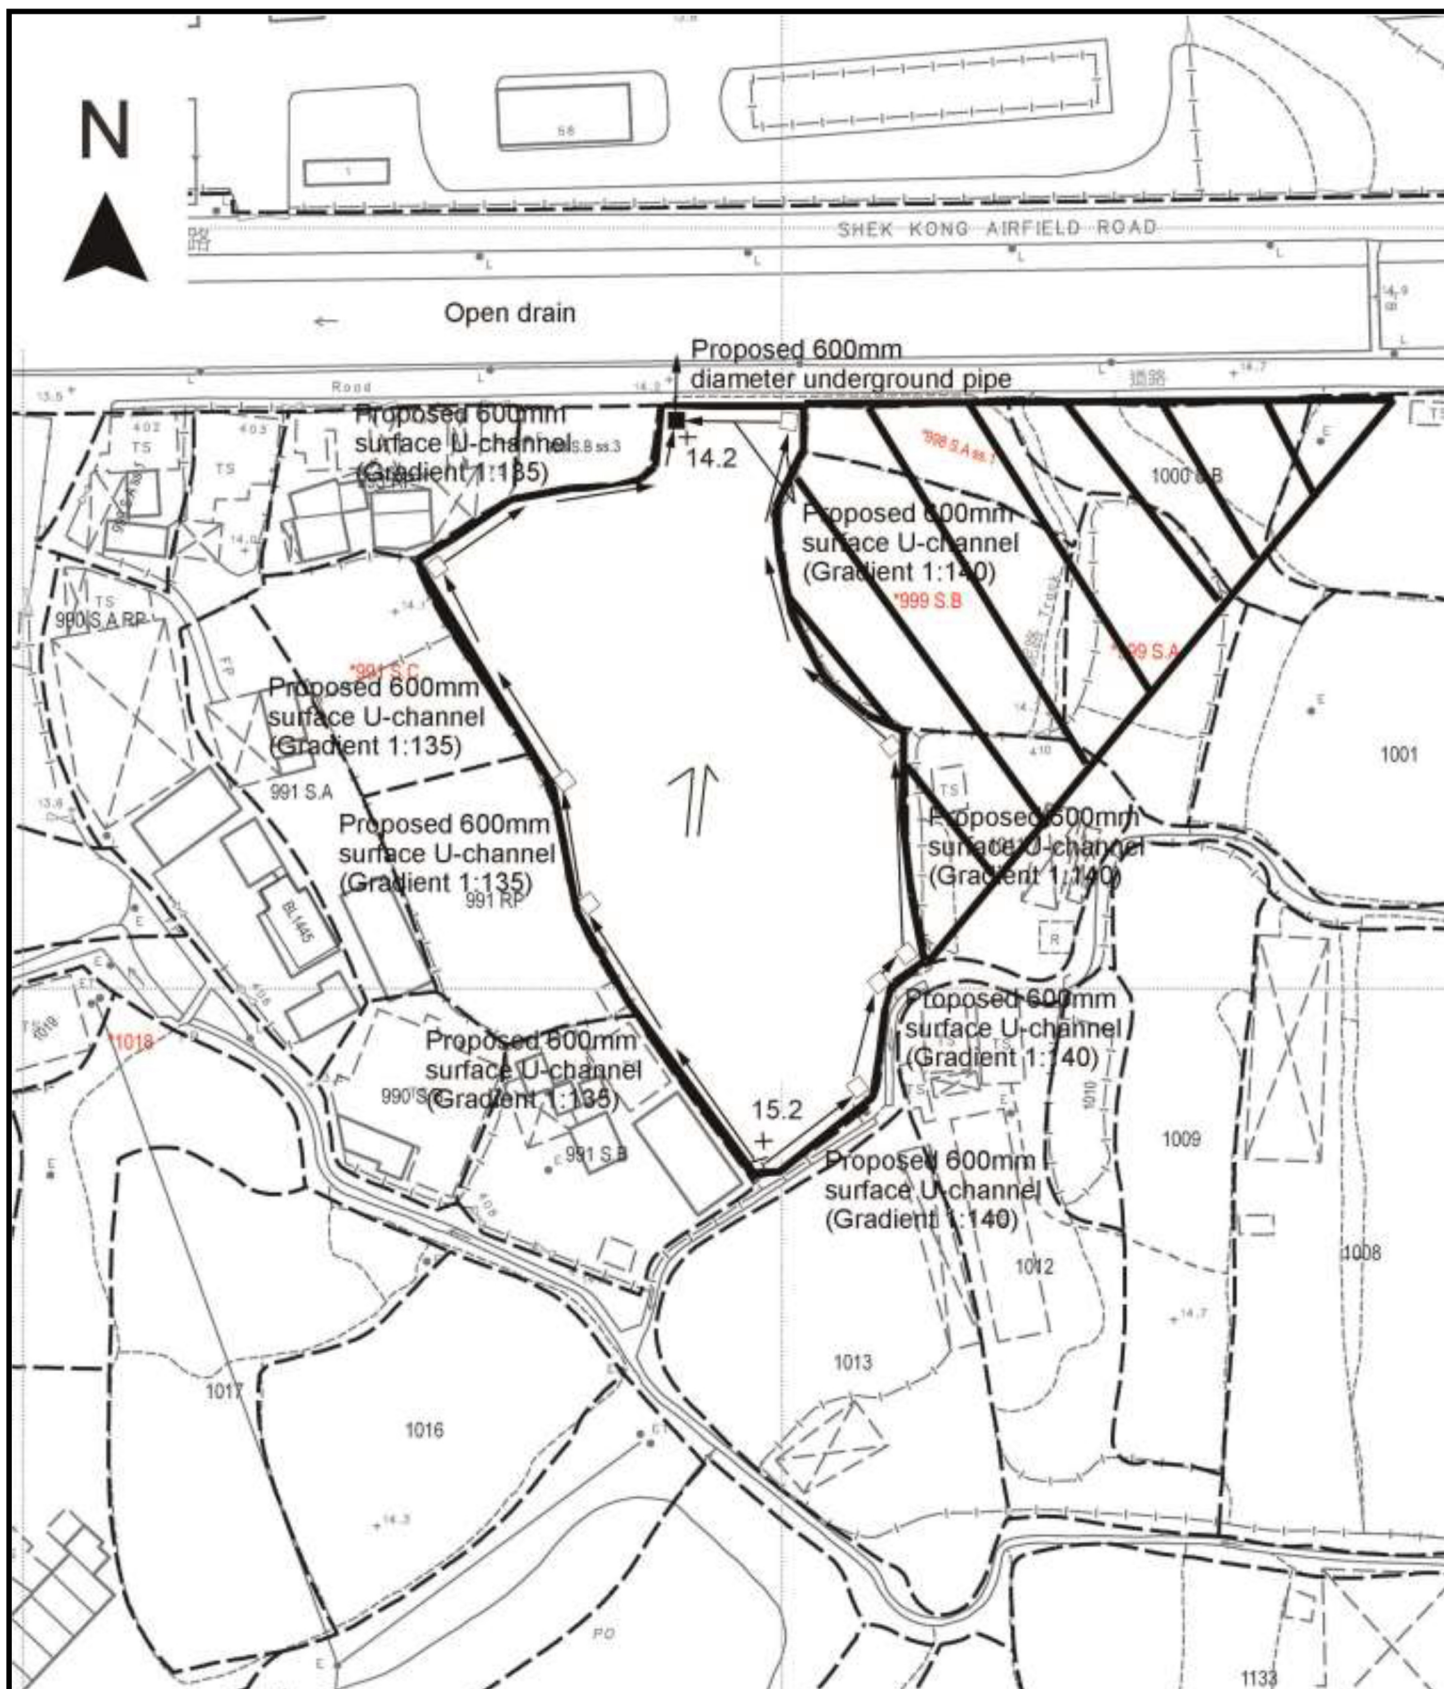

Project 項目名稱:

Proposed Temporary Warehouse for Storage of Construction Materials (Excluding Dangerous Goods) for a Period of 3 Years and Filling of Land at Lots 992 and 998 S.B ss.1 in D.D. 106, Kam Tin, Yuen Long, New Territories

Drawing Title 圖目:

Proposed Drainage Plan

Drawing No. 圖號:

Figure 4

Remarks 備註:

- ☐ Proposed catchpit
- ☒ Proposed catchpit with Sand trap
-  Flow of surface runoff
- +15.2 Level (in mPD)
-  External catchment

Scale 比例:

1:1000



PROJECT NO.	40954
DESIGNED	SLN
DRAWN	CLL
CHECKED	SLN
DATE	SEP 2024
SCALE	1:500 @ A4

PROJECT TITLE
PROPOSED TEMPORARY WAREHOUSE (EXCLUDING DANGEROUS GOODS GODOWN) WITH ANCILLARY FACILITIES FOR A PERIOD OF 3 YEARS
AND FILLING OF LAND AT LOTS 992 AND 998 S.B SS.1 IN D.D.106, KAM TIN, YUEN LONG (A/YL-SK/383)

DRAWING TITLE	SWEPT PATH ANALYSIS AT PROPOSED VEHICULAR ACCESS
---------------	--

DRAWING NO.	SP-01
REV.	.
LLA 顧問有限公司 Consultancy Limited	