


APPLICATION SITE AREA	: 5,104 m ²	(ABOUT)
SITE A AREA	: 3,075 m ²	(ABOUT)
SITE B AREA	: 2,029 m ²	(ABOUT)

ACCESSIBLE FROM SHEK KONG AIRFIELD ROAD VIA A LOCAL ACCESS

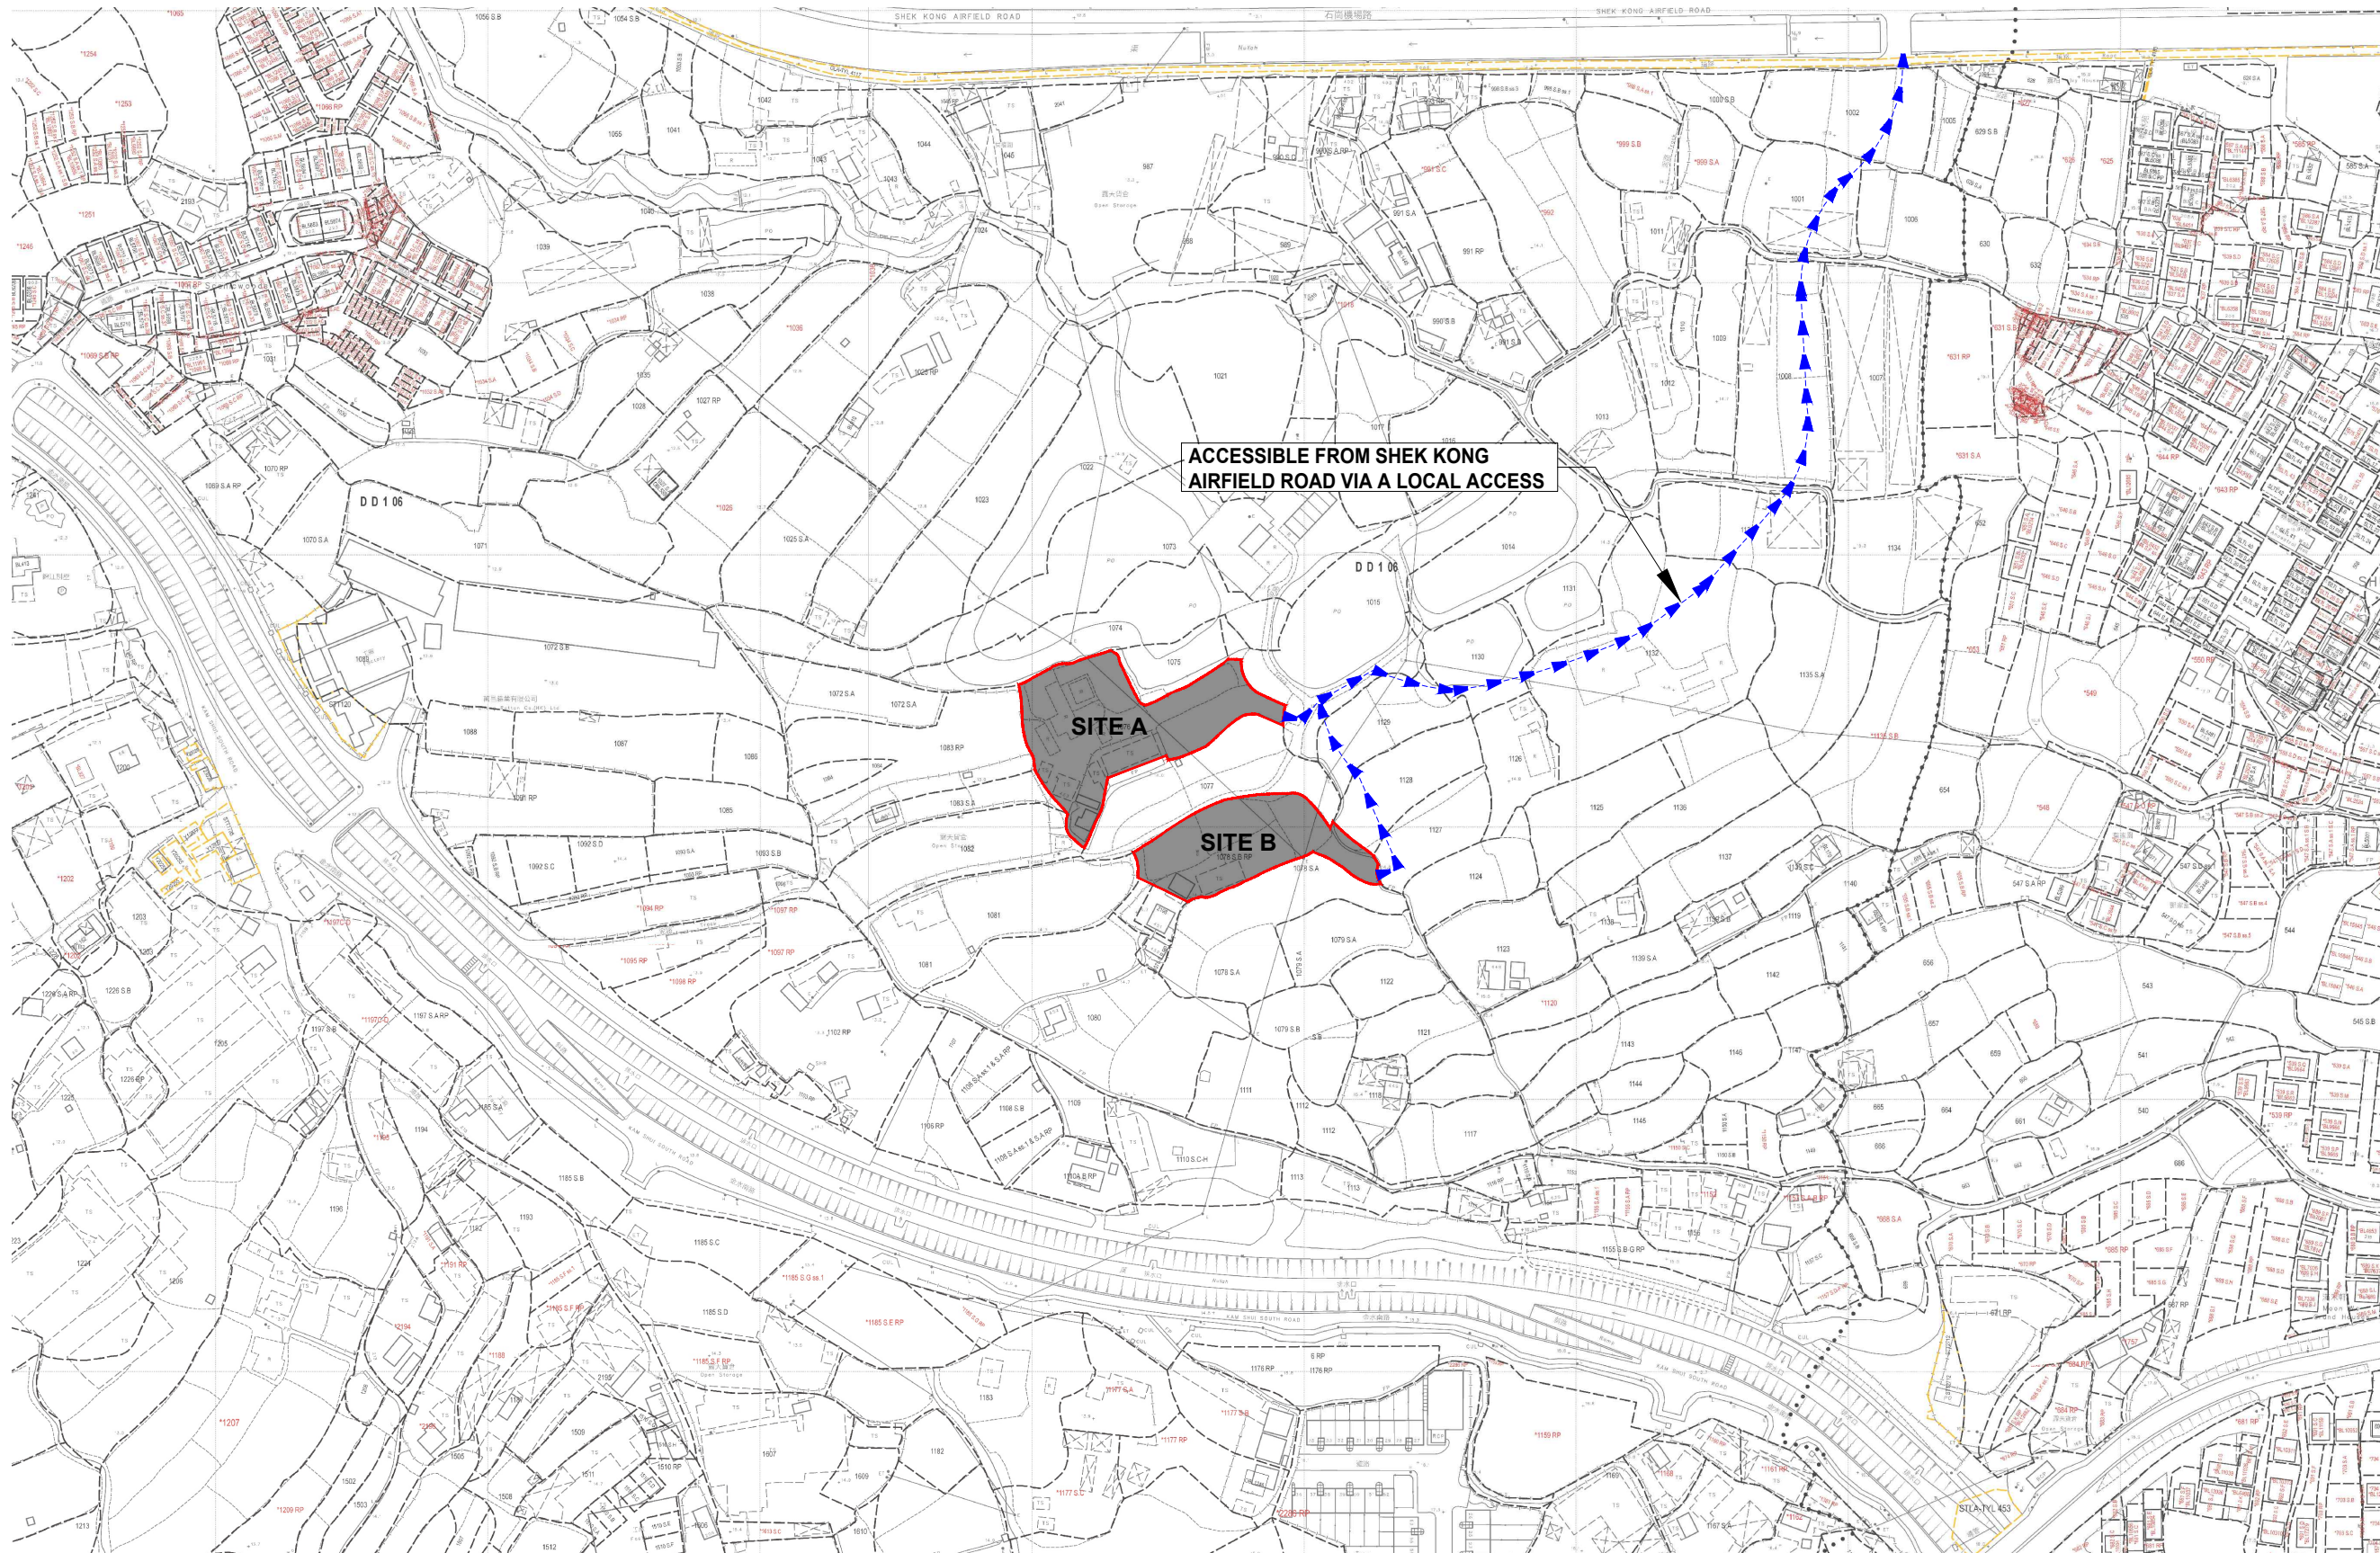

- ALL DIMENSIONS ARE IN MILLIMETER EXCEPT OTHERWISE NOTED
- DO NOT SCALE DRAWING

APPLICATION SITE

ACCESS ROUTE

-	LAYOUT PLAN	12 MAY 2025

REVISION		12 MAY 2025
	name	-
drawn	CY	DATE 12 MAY 2025
checked	-	DATE
approved	-	DATE
contract no. -		
project no. DD106		

TITLE :
PROPOSED TEMPORARY OPEN STORAGE OF
AUTO PARTS AND VEHICLES AND ASSOCIATED
FILLING OF LAND FOR A PERIOD OF 3 YEARS

SITE LOCATION :

LOTS 1076 AND 1078 S.B RP (PART) IN
D.D. 106, SHEK KONG, YUEN LONG, NEW
TERRITORIES

drawing title. LOCATION PLAN		
drawing no. PLAN 2	rev. -	scale N.T.S.

LAND STATUS

APPLICATION SITE AREA	: 5,104 m ²	(ABOUT)
SITE A AREA	: 3,075 m ²	(ABOUT)
SITE B AREA	: 2,029 m ²	(ABOUT)

AREA OF PRIVATE LAND : 5,104 m² (ABOUT)
AREA OF GOVERNMENT LAND : N/A



- ALL DIMENSIONS ARE IN MILLIMETER EXCEPT OTHERWISE NOTED
- DO NOT SCALE DRAWING


LEGEND




APPLICATION SITE



PRIVATE LAND

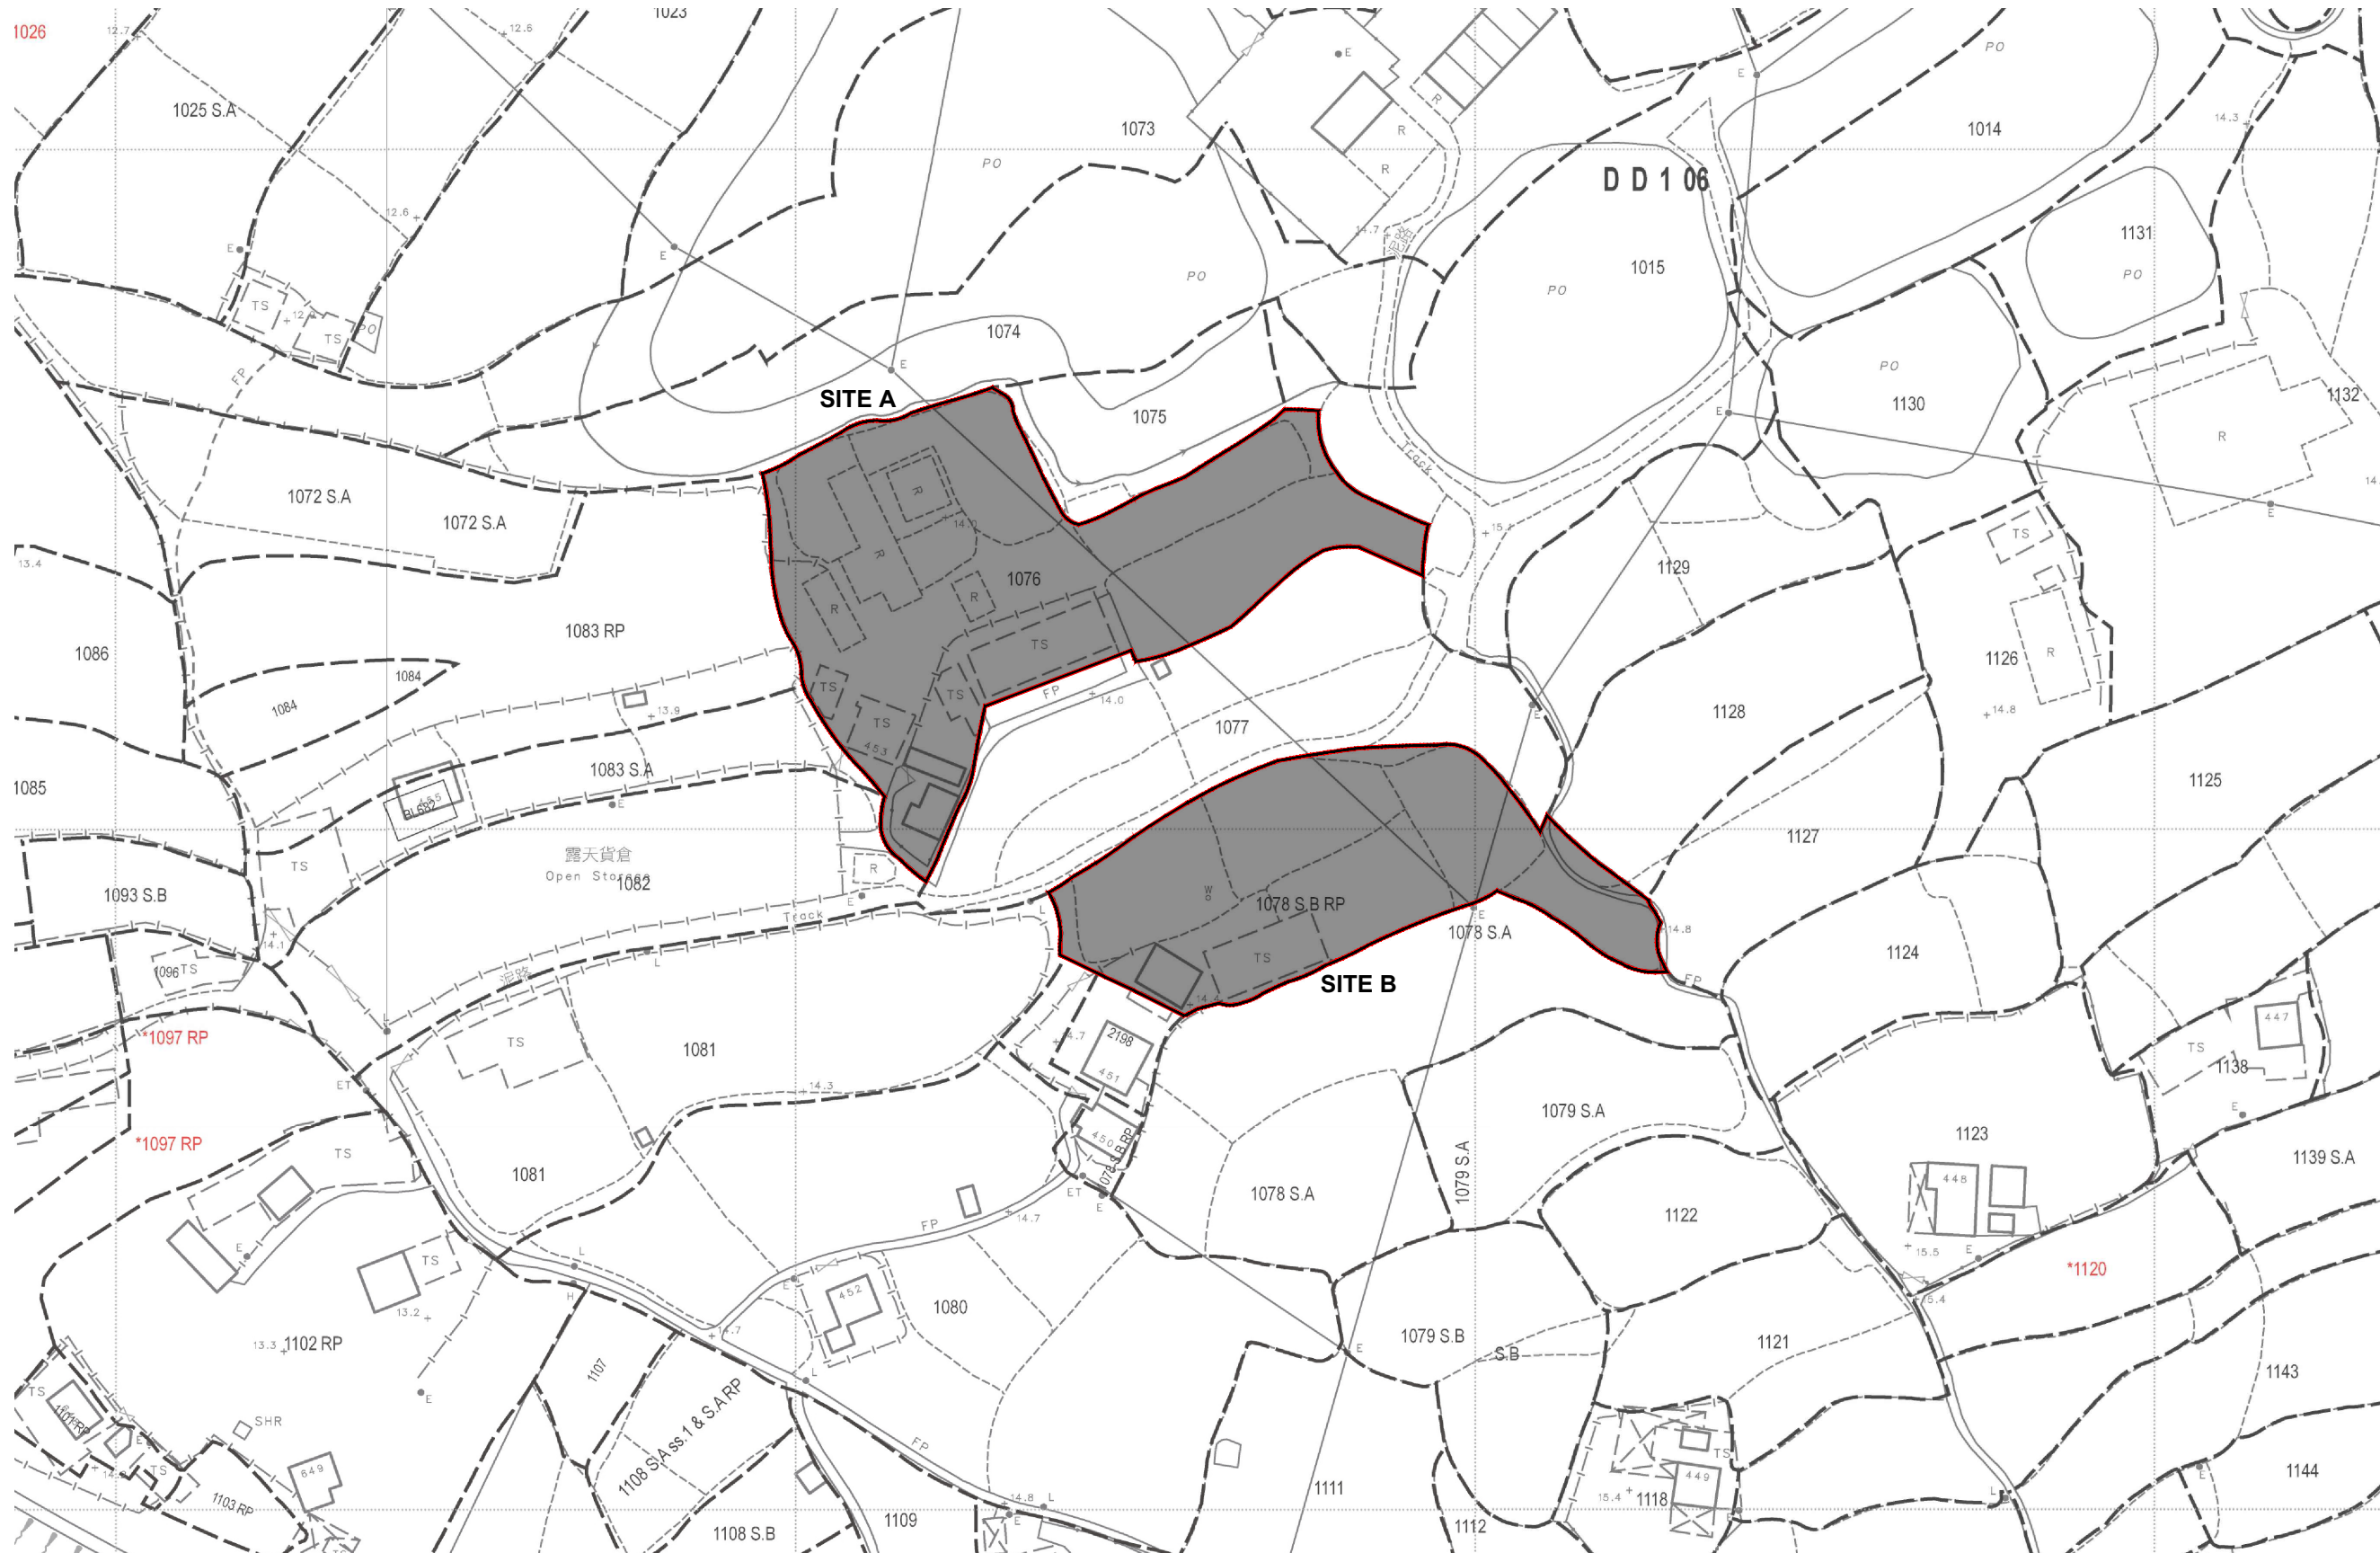

-	LAYOUT PLAN	12 MAY 2025
REVISION		
	name	
drawn	CY	DATE 12 MAY 2025
checked	-	DATE -
approved	-	DATE -
contract no. -		
project no. DD106		
TITLE : PROPOSED TEMPORARY OPEN STORAGE OF AUTO PARTS AND VEHICLES AND ASSOCIATED FILLING OF LAND FOR A PERIOD OF 3 YEARS		
SITE LOCATION : LOTS 1076 AND 1078 S.B RP (PART) IN D.D. 106, SHEK KONG, YUEN LONG, NEW TERRITORIES		
drawing title. LAND STATUS PLAN		
drawing no.	rev.	scale
PLAN 3	-	N.T.S.

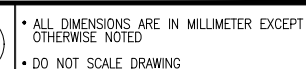


FILLING OF LAND AREA

+10.0 PROPOSED SITE LEVEL



APPLICATION SITE AREA	: 5,104 m ² (ABOUT)
PROPOSED FILLING OF LAND AREA	: 5,104 m ² (ABOUT)
LAND FILLING DEPTH	: NOT MORE THAN 1.9m
PROPOSED SITE LEVELS	: +15.0 mPD TO +16.5 mPD
MATERIAL OF FILLING FOR SITE FORMATION	: SOIL AND 0.2 m OF CONCRETE SURFACE

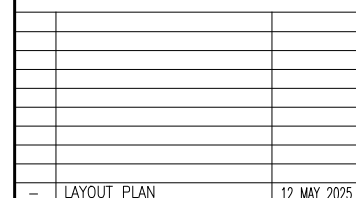

TITLE :
PROPOSED TEMPORARY OPEN STORAGE OF
AUTO PARTS AND VEHICLES AND ASSOCIATED
FILLING OF LAND FOR A PERIOD OF 3 YEARS



drawing title.
FILLING OF LAND AREA

drawing no.	rev.	scale
PLAN 4	-	N.T.S.

SWEPT PATH ANALYSIS

TYPE OF VEHICLE : LIGHT GOODS VEHICLE
 DIMENSION OF VEHICLE : 2.2 m (W) X 6 m (L)
 WIDTH IN ENTRANCE / EXIT : 7 m (ABOUT)

SWEPT PATH GENERATED BY AUTODESK VEHICLE TRACKING

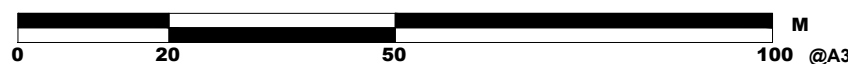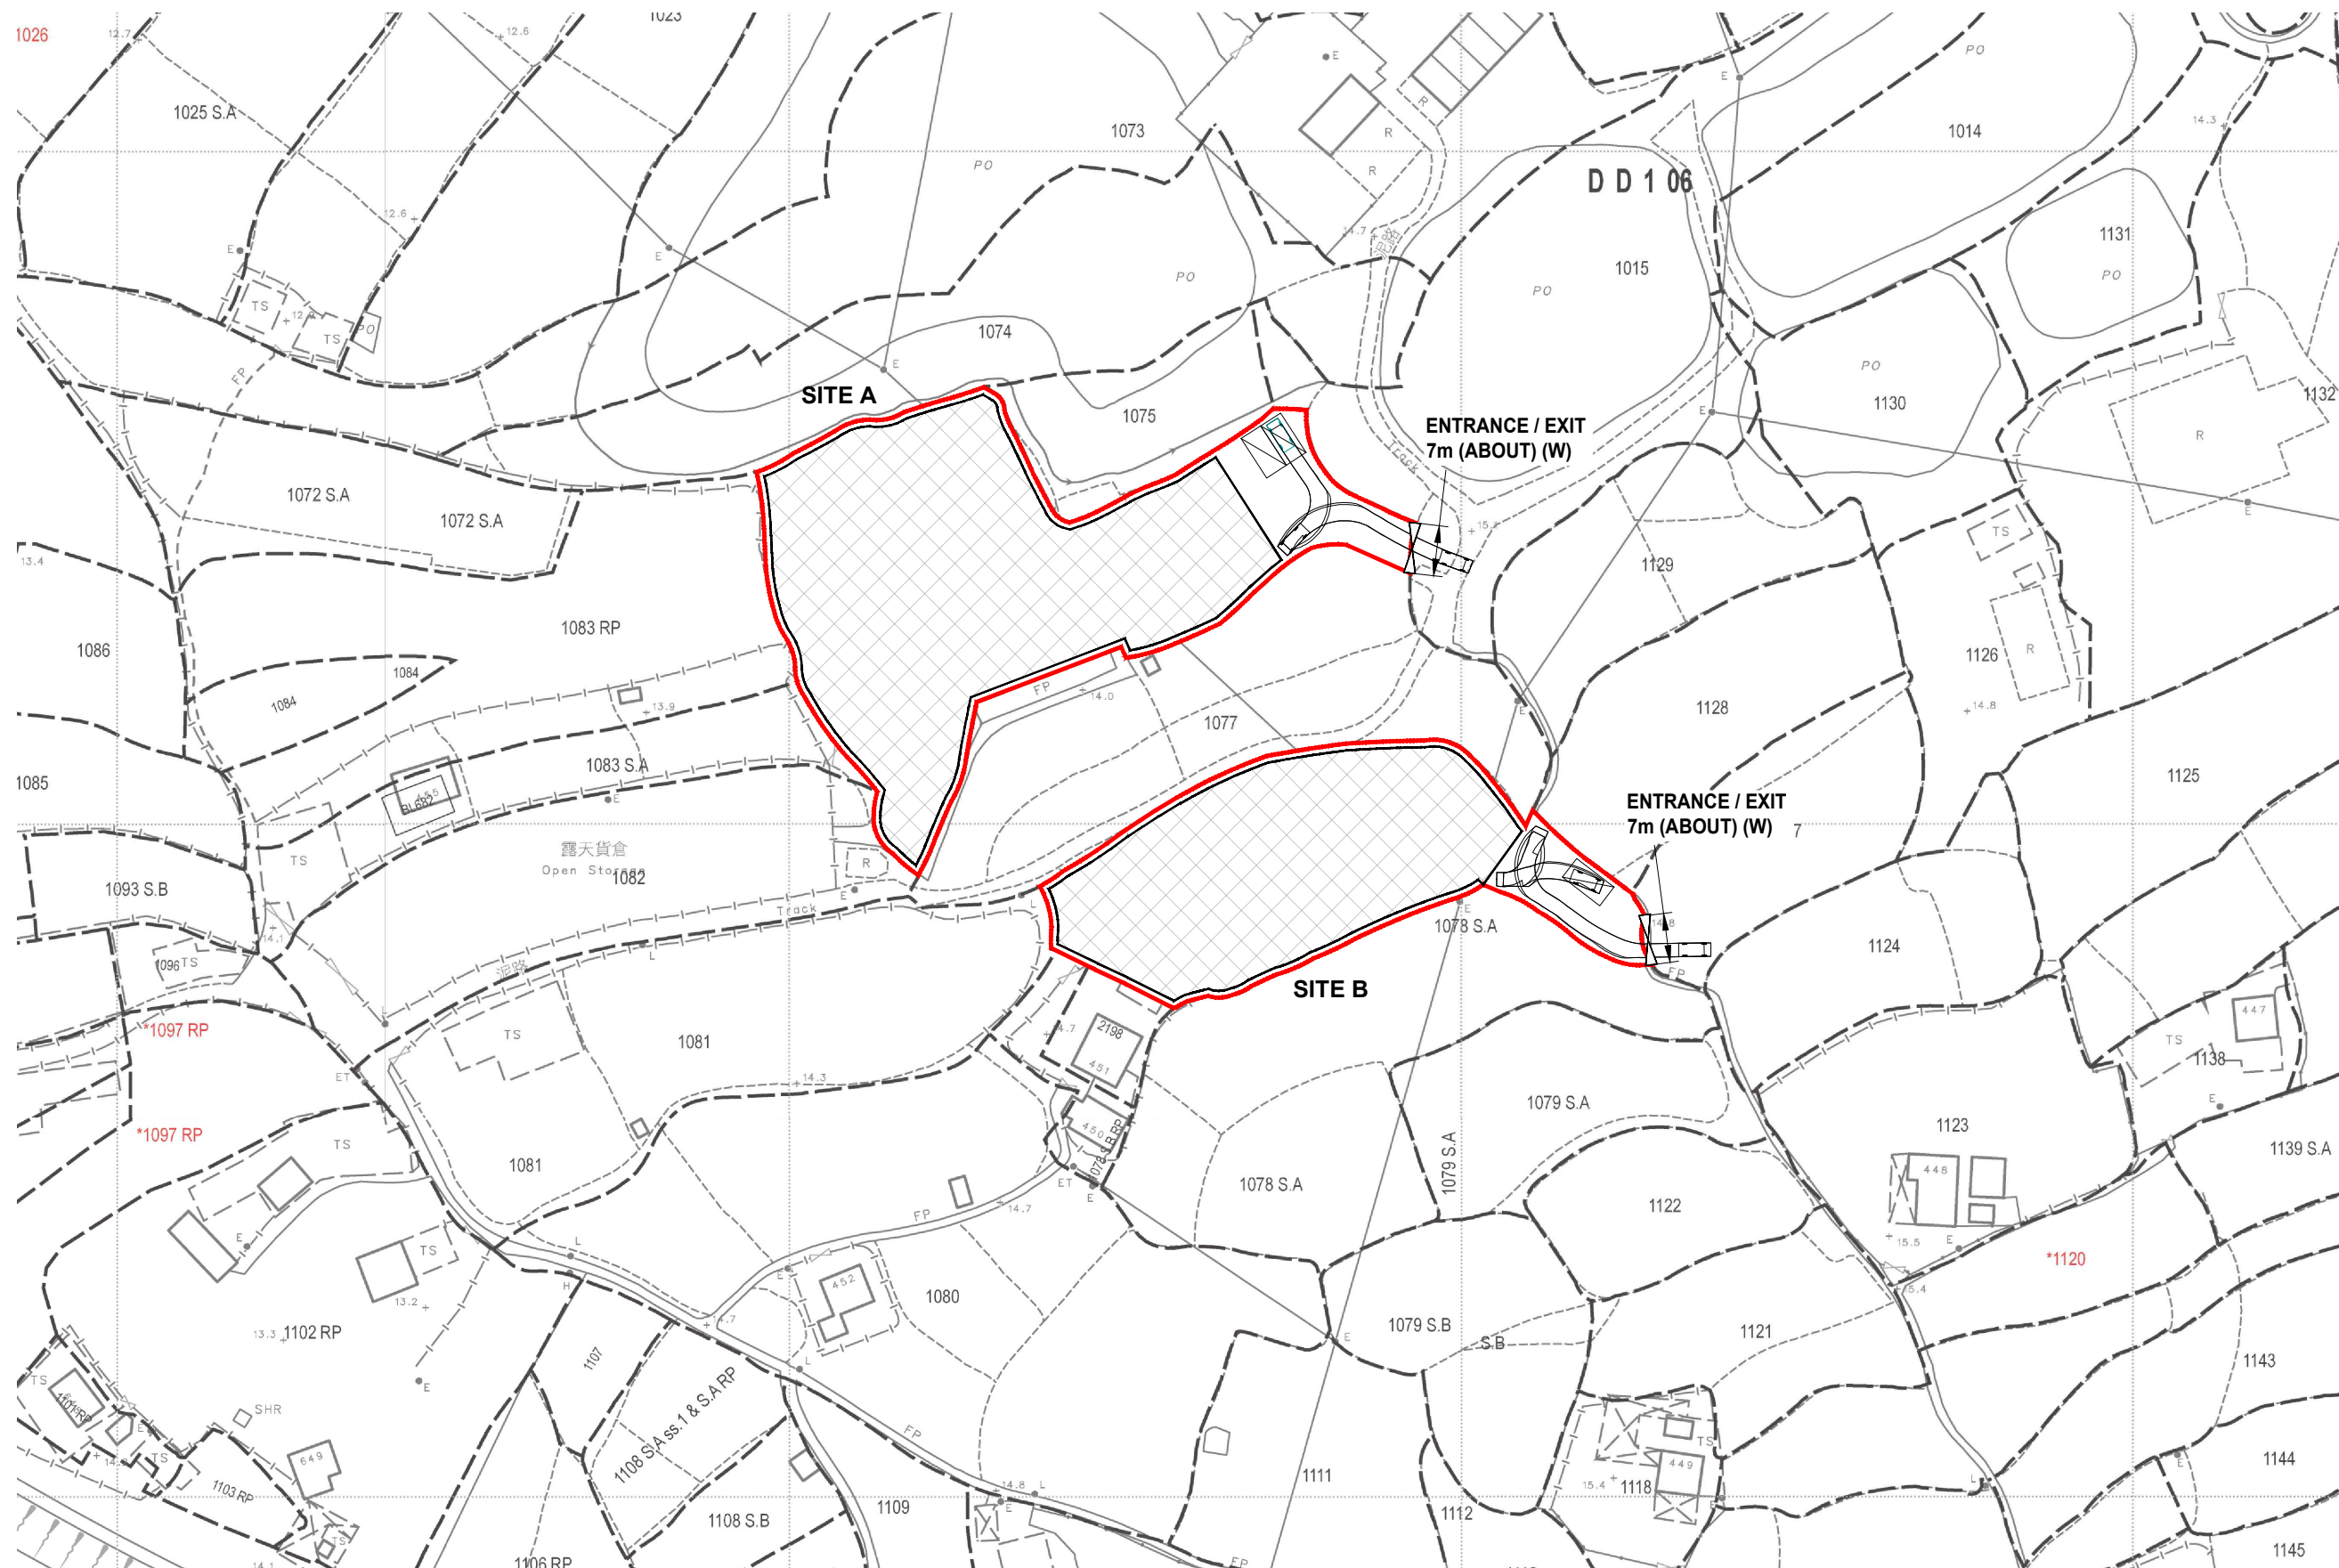

- ALL DIMENSIONS ARE IN MILLIMETER EXCEPT OTHERWISE NOTED
- DO NOT SCALE DRAWING

LEGEND



APPLICATION SITE

 OPEN STORAGE FOR AUTO PARTS AND VEHICLES

L/UL SPACE
(Light Goods Vehicles)
3.5 m (W) X 7 m (L)



ENTRANCE / EXIT

-	LAYOUT PLAN	09 MAY 2025

REVISION		name	
drawn	CY	-	DATE 09 MAY 2025
checked	-	-	DATE -
approved	-	-	DATE -

contract no. —
project no. DD106

TITLE :
PROPOSED TEMPORARY OPEN STORAGE OF
AUTO PARTS AND VEHICLES AND ASSOCIATED
FILLING OF LAND FOR A PERIOD OF 3 YEARS

SITE LOCATION :

LOTS 1076 AND 1078 S.B RP (PART) IN
D.D. 106, SHEK KONG, YUEN LONG, NEW
TERRITORIES


drawing title.

SWEPT PATH ANALYSIS

drawing no.

PLAN 5	-	N.T.S
--------	---	-------

OPEN STORAGE	USE	AREA
A1	AUTO PARTS AND VEHICLES	2,500 m ² (ABOUT)
A2	AUTO PARTS AND VEHICLES	1,613 m ² (ABOUT)
TOTAL		4,113 m ² (ABOUT)

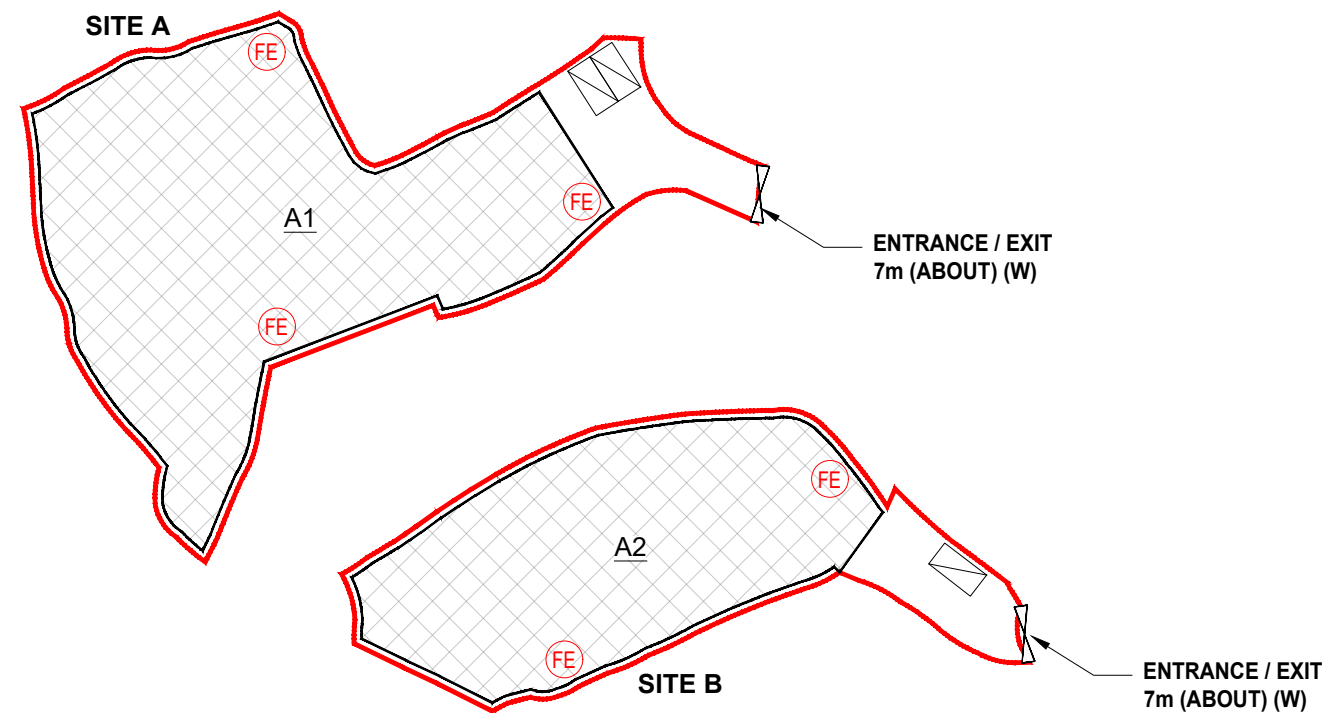

- ALL DIMENSIONS ARE IN MILLIMETER EXCEPT OTHERWISE NOTED
- DO NOT SCALE DRAWING

LEGEND

- | | |
|---|---|
|  | APPLICATION SITE |
|  | OPEN STORAGE FOR AUTO PARTS AND VEHICLES |
|  | L/UL SPACE
(Light Goods Vehicles)
3.5 m (W) X 7 m (L) |
|  | ENTRANCE / EXIT |
|  | 5kg DRY POWDER
FIRE EXTINGUISHER |

-	LAYOUT PLAN	09 MAY 2025

REVISION		
	name	
drawn	CY	DATE 09 MAY 2025
checked	-	DATE
approved	-	DATE

contract no. -

project no. DD106

TITLE :
PROPOSED TEMPORARY OPEN STORAGE OF
AUTO PARTS AND VEHICLES AND ASSOCIATED
FILLING OF LAND FOR A PERIOD OF 3 YEARS


SITE LOCATION :


LOTS 1076 AND 1078 S.B RP (PART) IN
D.D. 106, SHEK KONG, YUEN LONG, NEW
TERRITORIES

drawing title.

FIRE SERVICE INSTALLATIONS PLAN

drawing no.	rev.	scale
PLAN 6	-	N.T.S.

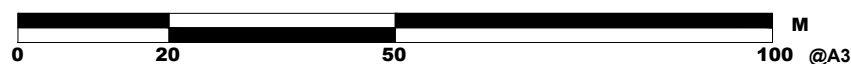

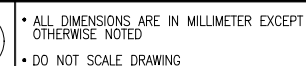

	APPLICATION SITE
	CATCHPIT WITH SAND TRAPS
	PROPOSED DRAINAGE CHANNEL UNDER THE APPLICATION
	PROPOSED DRAINAGE CHANNEL UNDER APPLICATION No. AYL-SK/371
	FLOW OF SURFACE RUNOFF



-	LAYOUT PLAN	12 MAY 2025	
REVISION			
	name		
drawn	CY		-
checked	-	DATE	12 MAY 2025
approved	-	DATE	-
contract no. -			
project no. DD106			
TITLE : PROPOSED TEMPORARY OPEN STORAGE OF AUTO PARTS AND VEHICLES AND ASSOCIATED FILLING OF LAND FOR A PERIOD OF 3 YEARS			
SITE LOCATION : LOTS 1076 AND 1078 S.B RP (PART) IN D.D. 106, SHEK KONG, YUEN LONG, NEW TERRITORIES			
drawing title. PROPOSED DRAINAGE PLAN			
drawing no.		rev.	scale
PLAN 7a		-	N.T.S.

