

Project 項目名稱:

Proposed Temporary Shop and Service and Associated Filling of Land for a Period of 3 Years at Lots 428 S.A, 428 S.B, 428 S.C & 428 S.D in D.D.112, Shek Kong, Yuen Long, New Territories



Drawing Title 圖紙標題:


Location Plan

Drawing No. 圖號:

20250711

Remarks 備註:

●●● Walking access leading from Nam Hing West Road

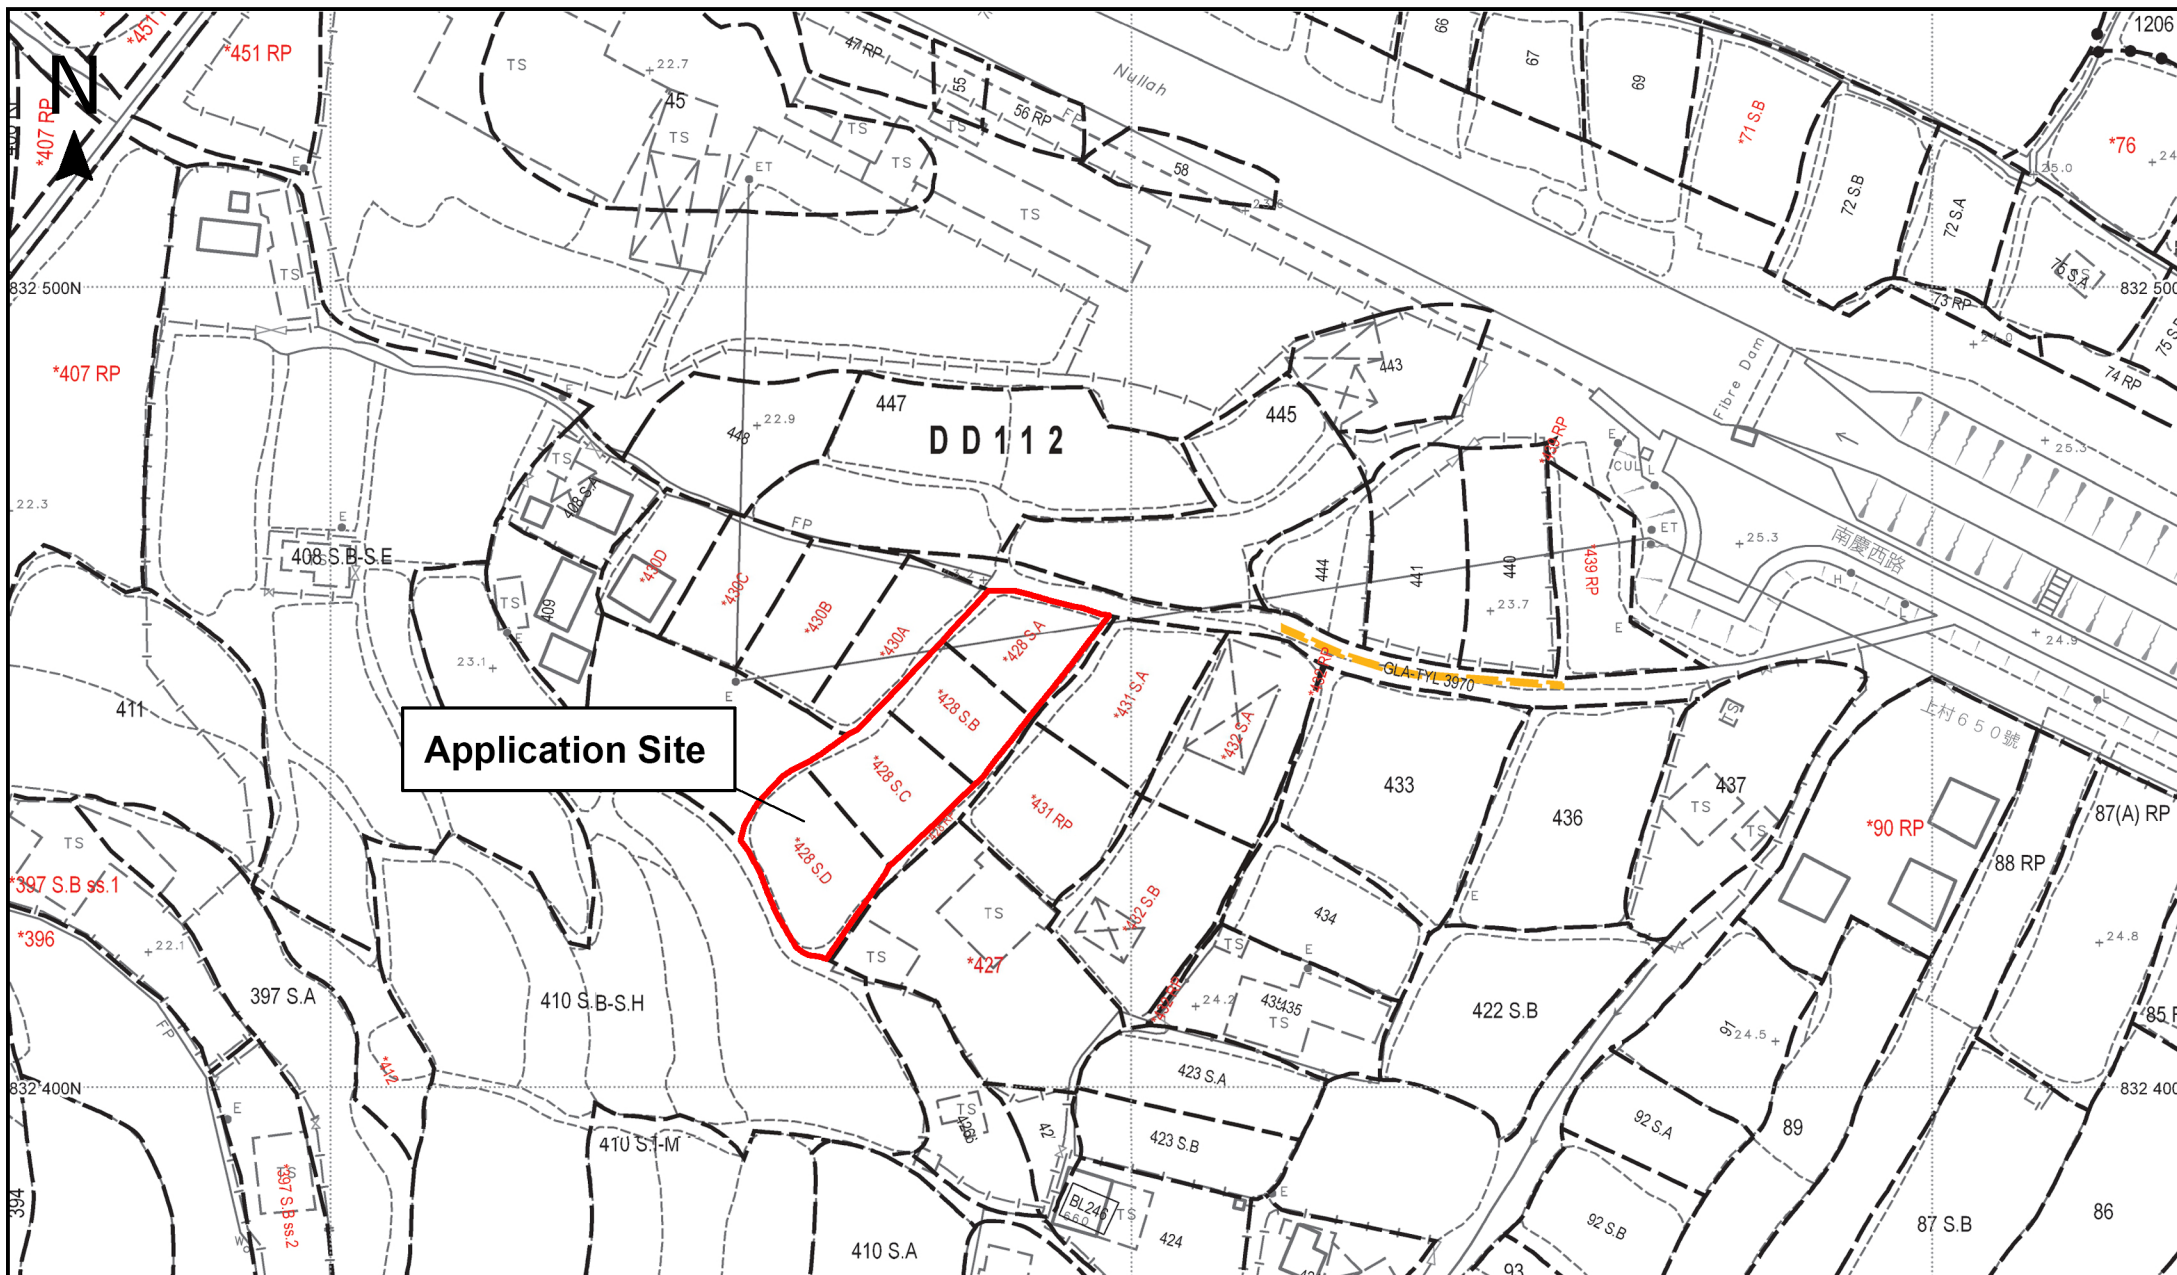

Application Site

Project 項目名稱:

Proposed Temporary Shop and Service and Associated Filling of Land for a Period of 3 Years at Lots 428 S.A, 428 S.B, 428 S.C & 428 S.D in D.D.112, Shek Kong, Yuen Long, New Territories

Drawing Title 圖紙標題:


Site Plan

Drawing No. 圖號:

20250711

Remarks 備註:



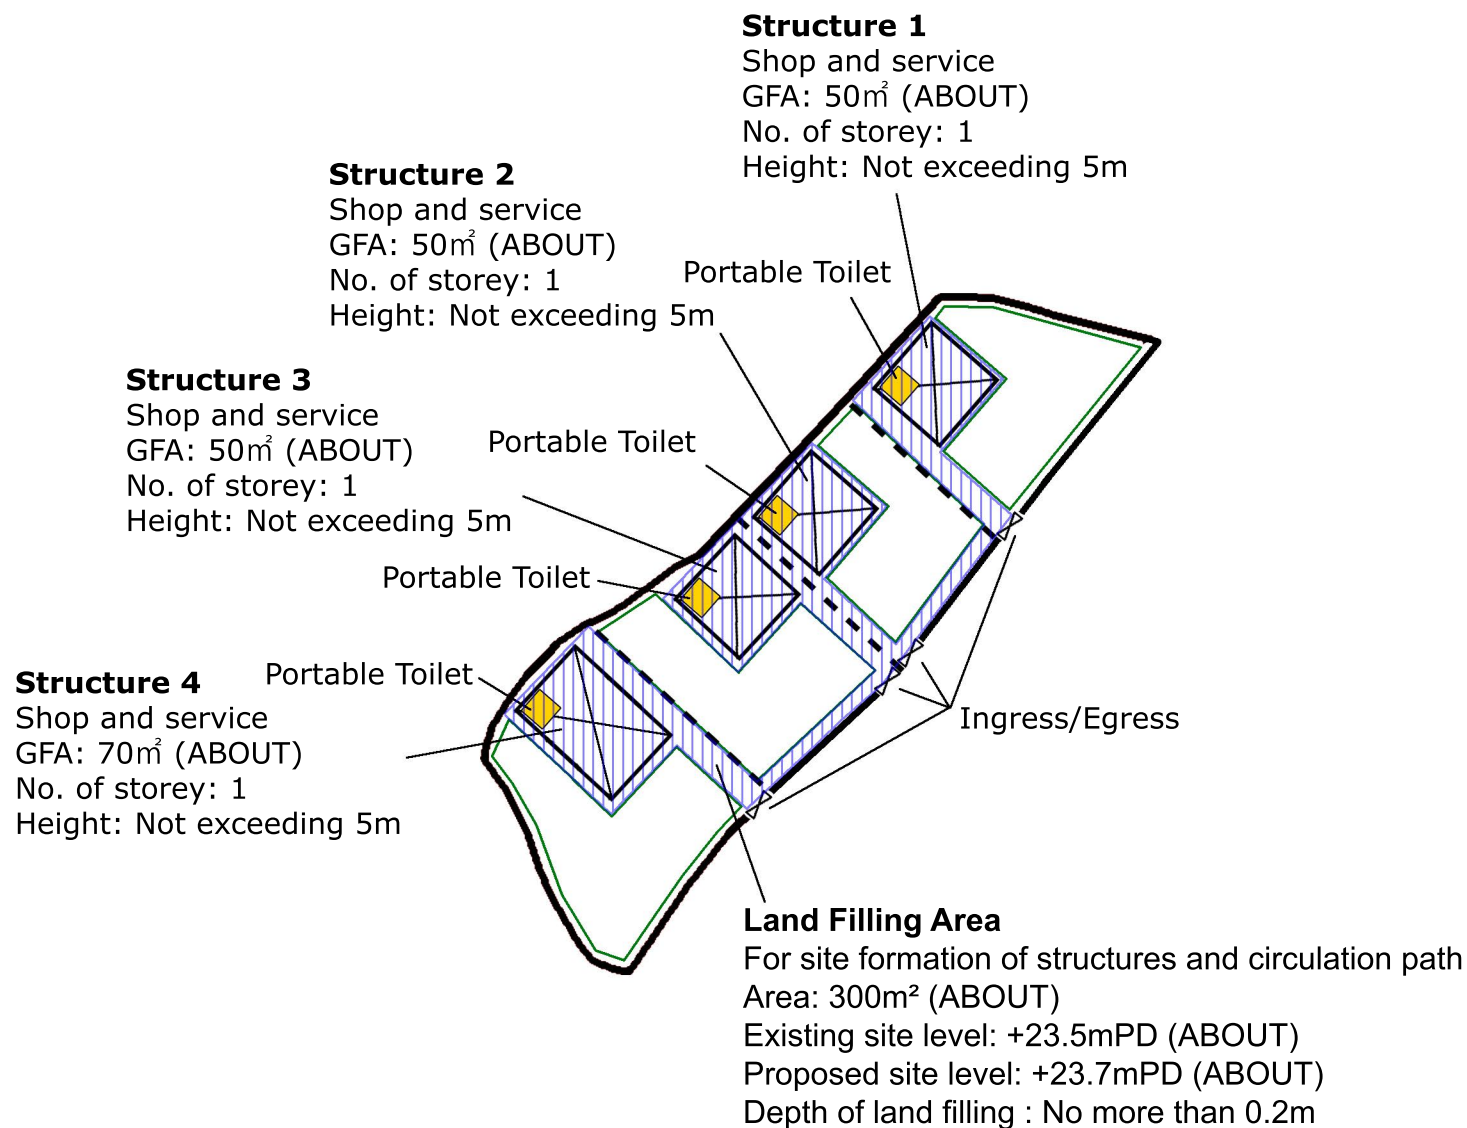



Land Filling Area


For site formation of structures and circulation path

Area: 300m² (ABOUT)

Existing site level: +23.5mPD (ABOUT)

Proposed site level: +23.7mPD (ABOUT)

Depth of land filling : No more than 0.2m

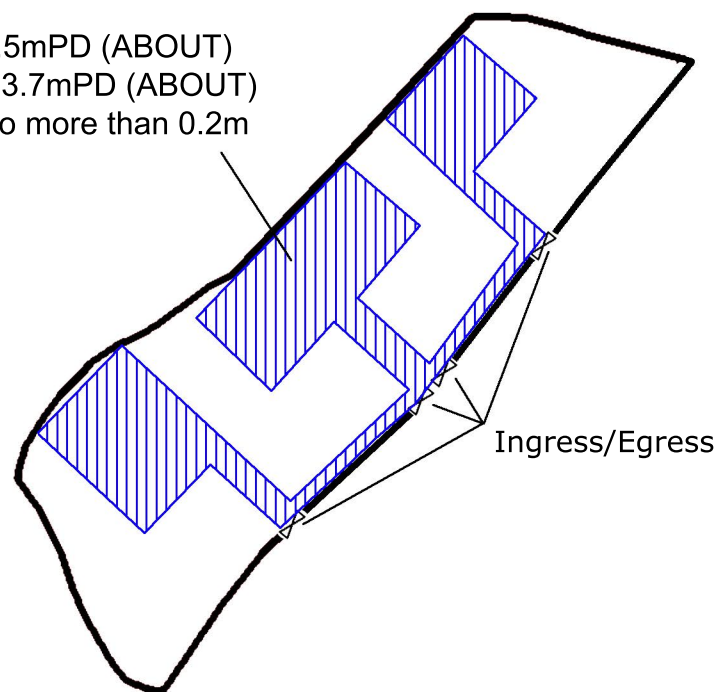

Ingress/Egress



Project 項目名稱:

Proposed Temporary Shop and Service and Associated Filling of Land for a Period of 3 Years at Lots 428 S.A, 428 S.B, 428 S.C & 428 S.D in D.D.112, Shek Kong, Yuen Long, New Territories

Drawing Title 圖紙標題:

Paved ratio

Drawing No. 圖號:

20250711

Remarks 備註:

 Land Filling Area