

TEMPORARY DRAINAGE PROPOSAL



TEMPORARY DRAINAGE PROPOSAL FOR THE PROPOSED
TEMPORARY PLACE OF RECREATION SPORTS OR
CULTURE (HOBBY FARM) AND ASSOCIATED LAND FILLING
FOR A PERIOD OF 3 YEARS AT LOTS 1430 (PART), 1431
(PART), 1439(PART) AND 1440 (PART) IN D.D.114, SHEK
KONG, YUEN LONG

A/YL-SK-439

ISSUE 1 (FEBRUARY 2026)

Content Page

Content Page	2
1. Introduction	3
1.1. Objectives of the Report	3
1.2. Report Structure	3
1.3. References	3
2. Development Proposal	4
2.1. Existing Site Conditions	4
3. Assessment Methodology	5
3.1. Calculation Methodology for Runoff	5
3.2. Calculation Methodology for Capacity Checking	5
3.3. Summary of Assessment Assumptions	6
4. Potential Drainage Impact	7
4.1. Change in Drainage Characteristics	7
4.2. Proposed Drainage Works	7
4.3. Calculation and Result	8
5. Conclusion	9

Appendix

Appendix A Location Plan of Application Site
Appendix B Layout Plan of Application Site
Appendix C Location Plan of the Existing Drainage
Appendix D Proposed Drainage Arrangement
Appendix E Design Calculation
Appendix F Design Checking for Existing Drainage System
Appendix G Typical designs of the U-channels and Catchpits

1. Introduction

This report presents the temporary drainage proposal for the proposed temporary place of recreation sports or culture (hobby farm) and associated land filling for a period of 3 years at lots 1430 (part), 1431 (part), 1439(part) and 1440 (part) in D.D.114, Shek Kong, Yuen Long. The site location is shown in **Appendix A**.

1.1. Objectives of the Report

This report shall be prepared to include the following:

- Identify the potential drainage impact assessment from the proposed Application Site
- Recommend and implement all necessary measures to mitigate adverse drainage impacts arising from the application site

1.2. Report Structure

The report contains the following sections:

- Section 1 on Introduction;
- Section 2 on Development Proposal;
- Section 3 on Assessment Methodology;
- Section 4 on Potential Drainage Impact; and
- Section 5 on Conclusion

1.3. References

This report has been prepared with reference to the following documents:

- Stormwater Drainage Manual: Planning, Design and Management (Fifth Edition, January 2018)
- Technical Note No.1 Technical Note to Prepare a Drainage Submission (December 2024)
- Stormwater Drainage Manual – Corrigendum No. 1/2022
- Stormwater Drainage Manual – Corrigendum No. 1/2024

2. Development Proposal

2.1. Existing Site Conditions

The application site is located in Shek Kong in Yuen Long, New Territories. The total area of approximately 1500 m^2 and the existing ground level is approximately 44.0 mPD. The site layout plan is provided in **Appendix B**.

The applied development is a temporary place of recreation sports or culture (hobby farm) and associated land filling for 3 years. The zonings are under "Agriculture". The application site is located at lots 1430 (part), 1431 (part), 1439(part) and 1440 (part) in D.D.114, Shek Kong, Yuen Long, New Territories.

The application site is less than 1 ha in size and neither fall within flood prone areas such as lowlying areas and flooding blackspots nor involve pond filling and substantial earth filling, so it is regarded as simple site. There are no existing stormwater drains within the application site. There is an existing 1200 mm village drain in vicinity of the site that proposed be connected to, the location and picture of the existing village surface channel and open channel are shown in **Appendix C**.

3. Assessment Methodology

3.1. Calculation Methodology for Runoff

According to Section 6.6.2 of *the Storm Drainage Manual*, an "Urban Drainage Branch System" refers to a network of interconnected drains that collect rainwater runoff from an urban area and transport it to a trunk drain, river, or sea. In simpler terms, the largest pipe size or the equivalent diameter in case of a box culvert in a branch system will normally be less than 1.8m.

Referring to Stormwater Drainage Manual, since the proposed U-channels have dimensions smaller than 1.8m, the drainage system would be classified as an urban drainage branch. In consideration of the effect of recent climate change in the drainage design, the return period is 50 years with the storm constraints specified in *Stormwater Drainage Manual – Corrigendum No. 1/2024*.

To calculate the peak instantaneous runoff values before and after the development, the Rational Method with recommended physical parameters including runoff coefficient (C) and storm constants for different return periods are adopted referred to the SDM.

The Rational Method is adopted for hydraulic analysis and the peak runoff is calculated based on the following equation:

$$Q_p = 0.278 Ci A$$

where Q_p = Peak Runoff, m^3/s

C = Runoff Coefficient

i = Rainfall Intensity, mm/hr

A = Catchment Area, km^2

The runoff coefficient of 1 is assumed. Based on the storm constants for the 50-year return period recommended in the SDM, the appropriate rainfall intensities (i) are calculated as detailed in **Appendix E**.

3.2. Calculation Methodology for Capacity Checking

Since the catchment areas are less than 1ha, peripheral surface U-channels are recommended to be constructed to collect the stormwater runoff within the site and to intercept the overland flow from the adjacent lands. The surface U-channel are proposed to be 375 mm width. The collected stormwater will be diverted to the existing 1200mm village drain in vicinity of the site.

For the worst-case scenario, bad condition of concrete u channel is assumed for the Manning's roughness coefficient i.e coefficient value is 0.016 for calculating capacities of concrete U-channel using Manning's Equation. The recommended roughness values ks for concrete channels with float finish is 3.3 mm under normal condition.

Manning's Equation for calculating the channel and pipe capacities is adopted for this analysis:

$$V = \frac{R^{2/3} S^{1/2}}{n}$$

where V = mean velocity, m/s

S = slope of the total energy line

n = Manning's roughness coefficient

R = hydraulic radius, m

3.3. Summary of Assessment Assumptions

The assumptions of the Drainage Proposal are summarized below for ease of reference:

- Runoff coefficient of 1 for the paved area is assumed;
- Storm constants for 50 years return periods of HKO Headquarters
- Manning's roughness coefficient of 0.016 for the proposed concrete U-channels and concrete pipe are adopted; and
- Roughness values ks of 3.3 mm for concrete channels with float finish is adopted.

4. Potential Drainage Impact

4.1. Change in Drainage Characteristics

There is no existing drainage provision for the current site, the collected stormwater was discharged as surface runoff and infiltration leading to the natural stream or river. For conservative approach, the total area of the site for 1500 m^2 will be accounted for one catchment area.

The adjacent sites have no record of flooding. Peripheral surface channels are proposed to collect the surface runoff accrued on the site and to intercept the overland flow from the adjacent lands. Hoardings are erected with adequate opening to allow existing overland flow passing through the site.

To manage the stormwater flows after developing the site, this drainage proposal detailed the proposed drainage system consisting of a set of U-channels for diverting stormwater flows to avoid causing flooding to the site.

4.2. Proposed Drainage Works

The runoff from the application site is proposed to be collected by U-channels along the site boundary and discharged to the terminate catchpit with sand trap and eventually lead to the existing village surface channel in vicinity of the site. The details of the proposed drainage works are illustrated in **Appendix D**.

To ensure a conservative approach, the critical scenario has been considered, involving the collection of all flow within the catchment area of 1500 m^2 . Surface U-channels with a width of 375mm are proposed for this purpose. Design calculations for the proposed U-channel are presented in **Appendix E1**. A separate design check has been undertaken using an enlarged catchment area of 600 m^2 that includes the overflow from adjacent sites. These calculations are provided in **Appendix E2**.

The hydraulic performance of the existing terminal drainage facilities of 1200 mm open channel is also checked under a separate calculation in **Appendix F**. The concerned development is not adversely existing drainage facilities.

The typical designs for the U-channels and catchpits are provided in **Appendix G** as a reference.

4.3. Design Calculation and Result

The design runoff arising from the proposed application site will be discharged into the proposed 375mm U-channel and then connect with the existing 1200 village drain in adjacent to site. The design calculations for U-channel with the application site and adjacent site areas are summarized in **Table 1**, and appended in **Appendix E1** and **Appendix E2**.

From	To	U.S I.L	D.S I.L	Width (mm)	Length (m)	Grad.	Vel. Full Bore (m/s)	Capacity (Application Site)	Capacity (Application Site and Adjacent Site)	Check
CP1	CP2	42.14	41.84	375	29.6	100	1.61	57.7%	81.1%	OK
CP2	CP3	41.84	41.59	375	24.6	100	1.61	57.6%	81.0%	OK
CP3	TCP8	41.78	41.52	375	12.6	50	2.27	40.7%	57.2%	OK
CP1	CP4	42.14	41.91	375	22.2	100	1.61	57.5%	80.8%	OK
CP4	CP5	41.91	41.61	375	30.6	100	1.61	57.4%	80.7%	OK
CP5	CP6	41.61	41.32	375	28.8	100	1.61	57.3%	80.6%	OK
CP6	CP7	41.59	41.44	375	7.5	50	2.27	40.5%	57.0%	OK
CP7	TCP8	41.42	41.12	375	29.1	100	1.61	57.2%	80.4%	OK

Table 1: Drainage Schedule of Proposed U-channel Size

The hydraulic performance of the existing terminal drainage facilities of 1200 mm open channel is also checked. The concerned development only occupies 4.3% of the capacity of the existing 1200 mm village drain. The design checking is appended in **Appendix F**.


5. Conclusion

A temporary drainage proposal has been designed for temporary place of recreation sports or culture (hobby farm) and associated land filling for a period of 3 years. The zonings are under "Village type Development". The application site is located at lots 1430 (part), 1431 (part), 1439(part) and 1440 (part) in D.D.114, Shek Kong, Yuen Long, New Territories.


Based on the design calculations, a set U-channel with width of 375mm has been deemed sufficient to convey peak runoff under a 50-year return period from the application site. The stormwater collected from the site will be discharged into the nearby existing 1200mm village drain.

Coordination will be undertaken with relevant stakeholders, and feedback will be sought from appropriate government departments regarding temporary drainage arrangements to ensure the system operates effectively.

Appendix A
Location Plan of Application Site

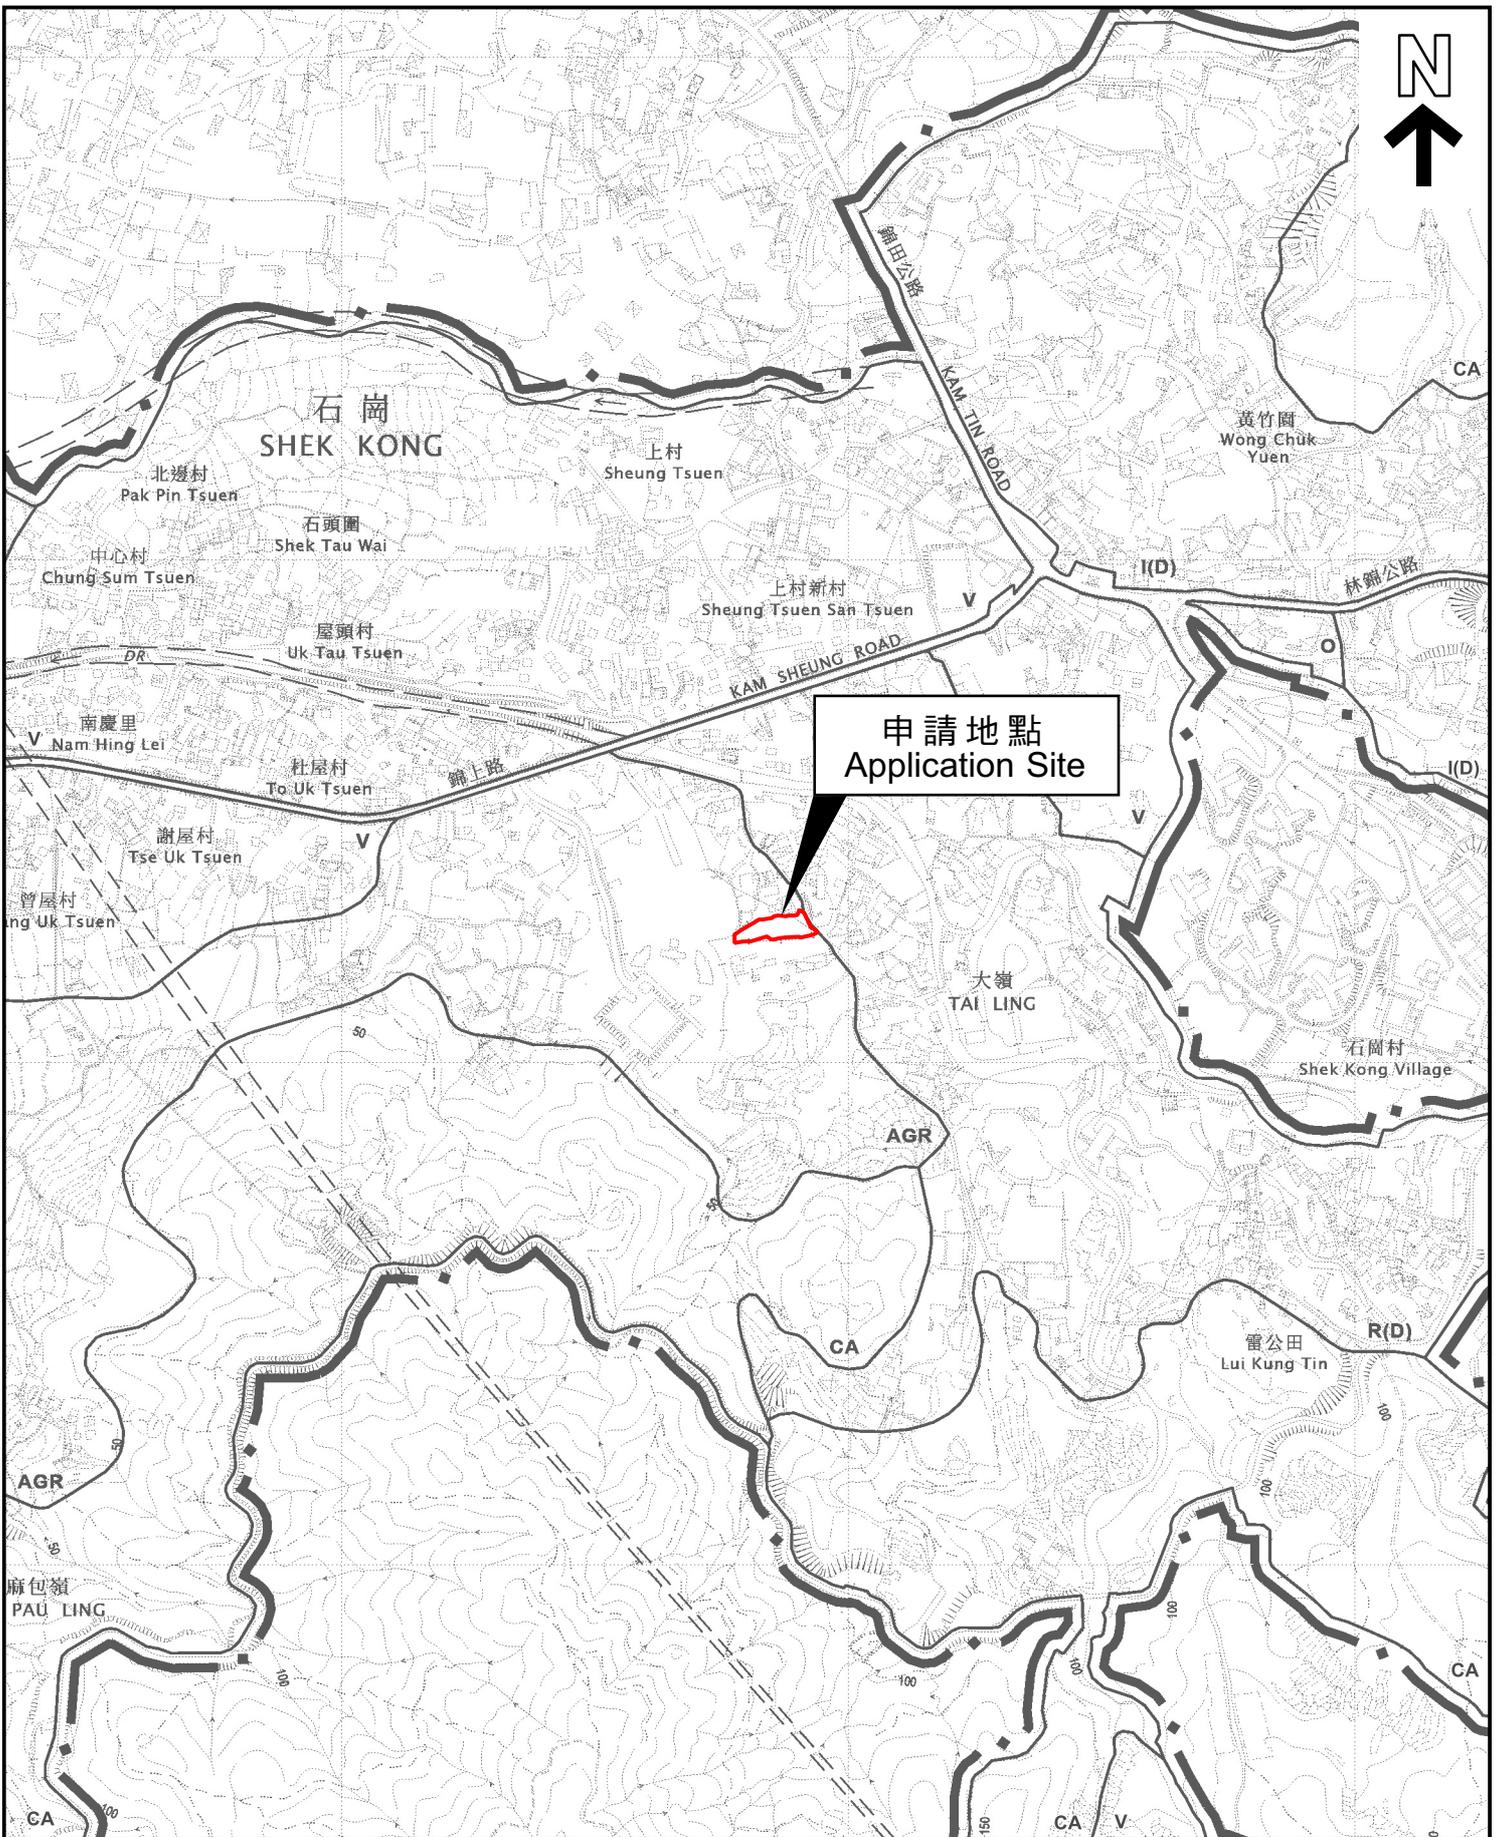


本摘要圖於2025年11月28日擬備，
 所根據的資料為於2025年10月17日
 展示的分區計劃大綱圖編號S/YL-SK/10
 EXTRACT PLAN PREPARED ON
 28.11.2025 BASED ON OUTLINE ZONING
 PLAN No. S/YL-SK/10 EXHIBITED ON
 17.10.2025

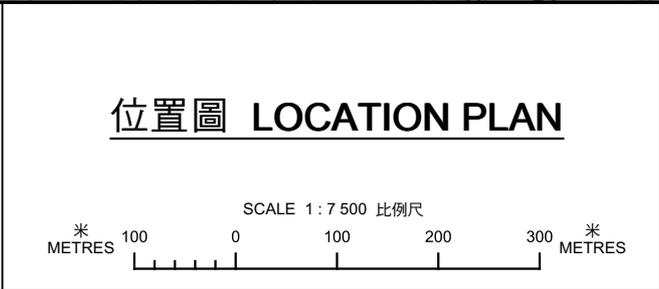

申請地點界線只作識別用
 APPLICATION SITE BOUNDARY
 FOR IDENTIFICATION PURPOSE ONLY

參考編號
 REFERENCE No.
A/YL-SK/439

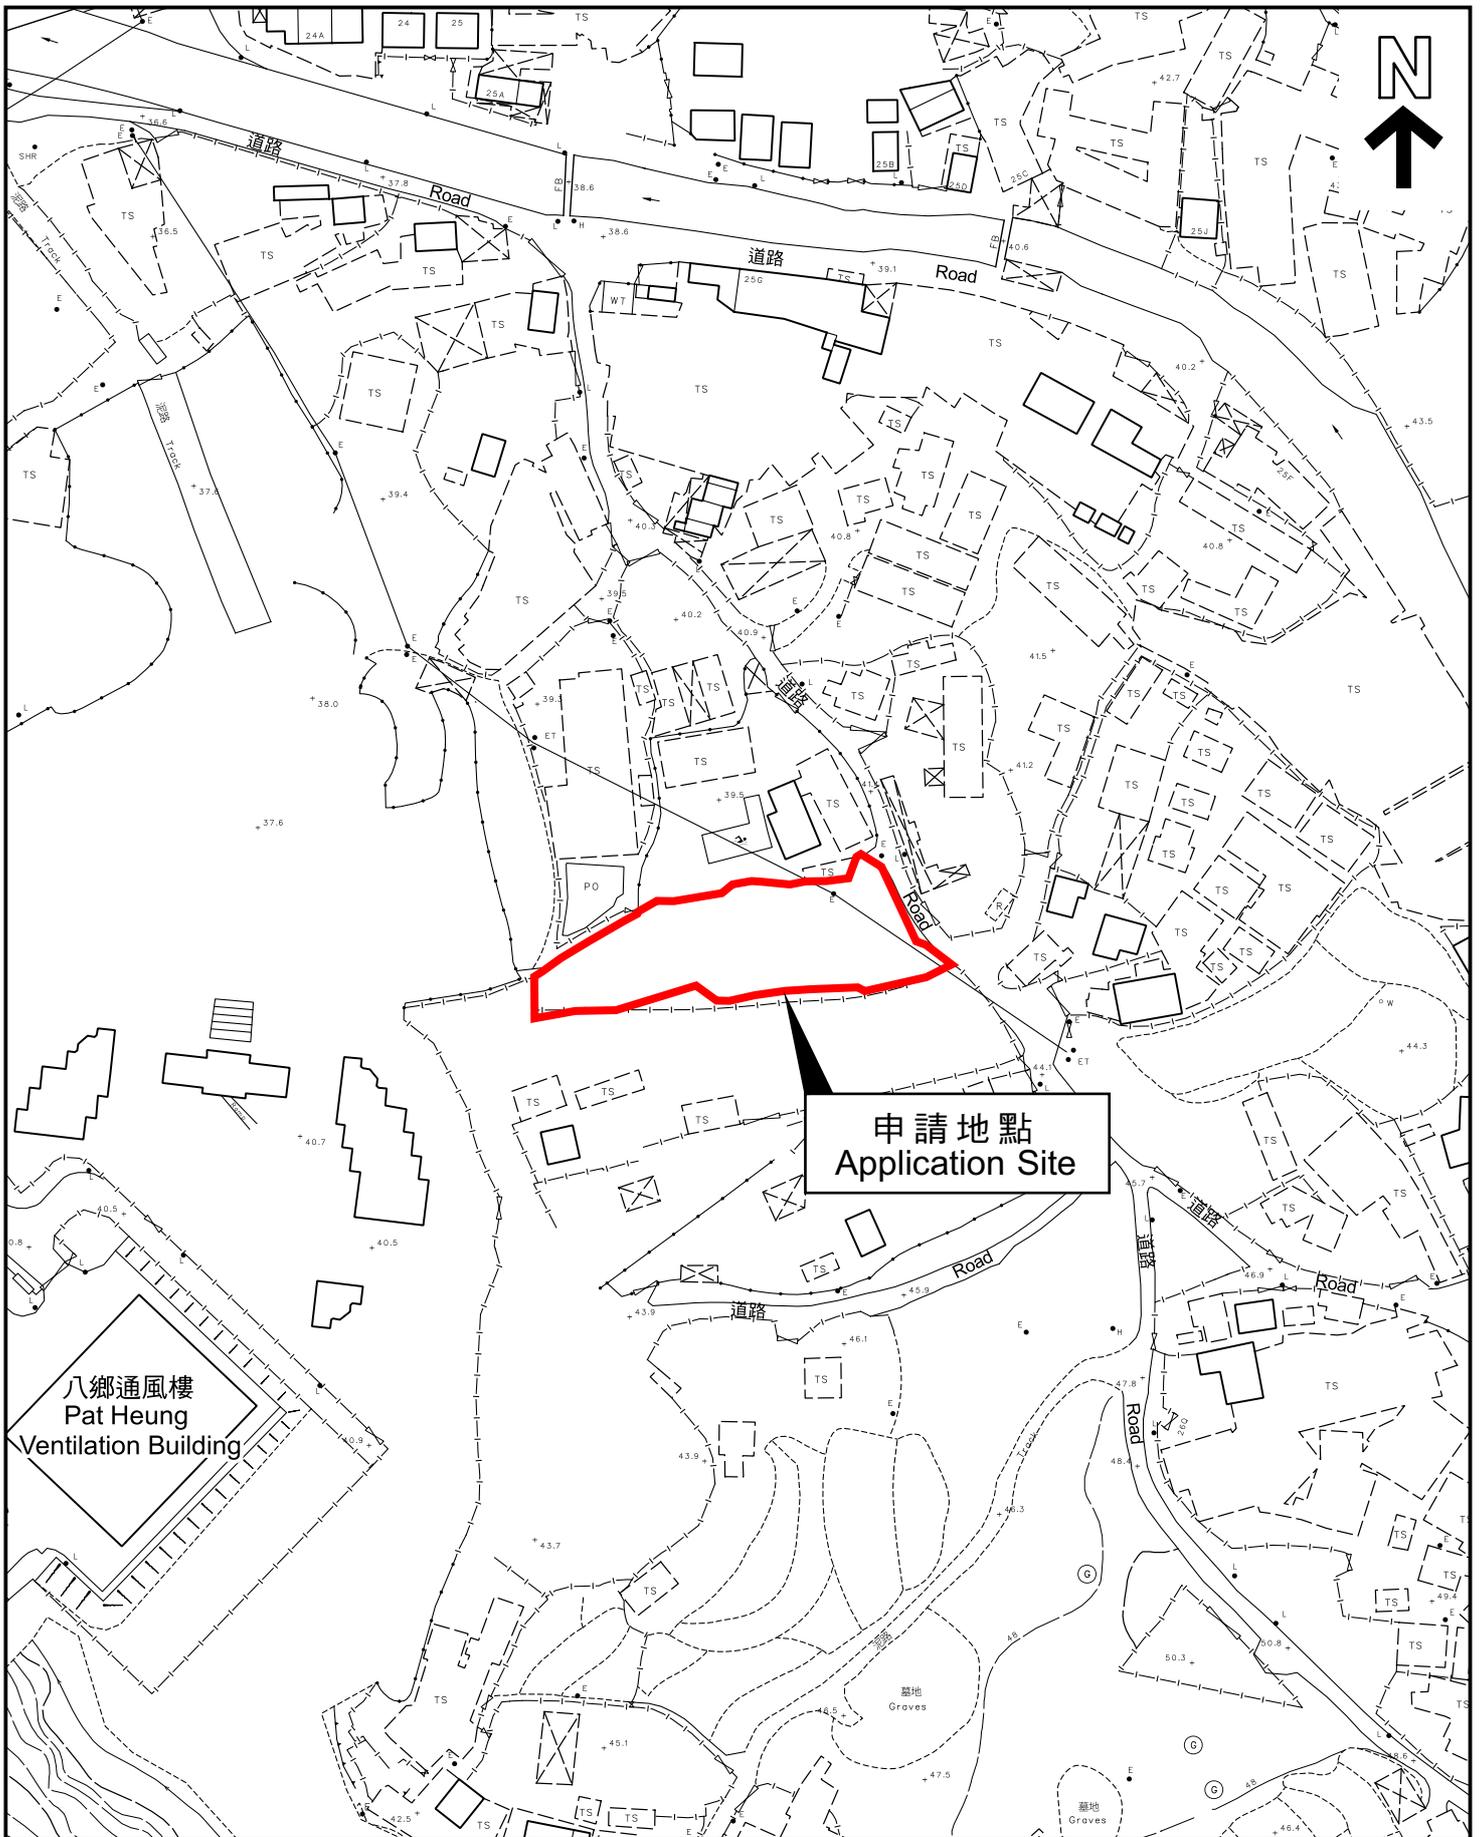

申請地點
Application Site

八鄉通風樓
Pat Heung
Ventilation Building

墓地
Graves

墓地
Graves

本摘要圖於2025年11月28日擬備，
所根據的資料為測量圖編號6-NE-19B及20A
EXTRACT PLAN PREPARED ON
28.11.2025 BASED ON SURVEY SHEETS
No. 6-NE-19B & 20A


平面圖 SITE PLAN

申請地點界線只作識別用
APPLICATION SITE BOUNDARY
FOR IDENTIFICATION PURPOSE ONLY

參考編號
REFERENCE No.

A/YL-SK/439

Appendix B
Layout Plan of Application Site

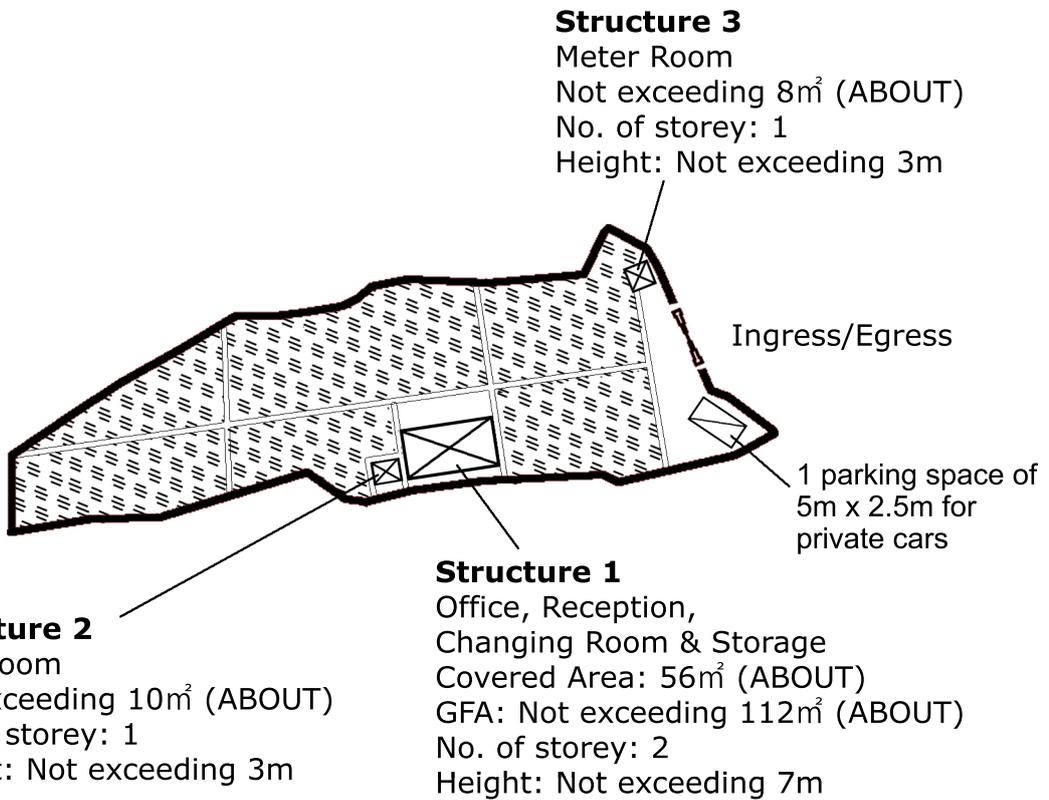

Structure 2
 Washroom
 Not exceeding 10m² (ABOUT)
 No. of storey: 1
 Height: Not exceeding 3m

Structure 1
 Office, Reception,
 Changing Room & Storage
 Covered Area: 56m² (ABOUT)
 GFA: Not exceeding 112m² (ABOUT)
 No. of storey: 2
 Height: Not exceeding 7m

Structure 3
 Meter Room
 Not exceeding 8m² (ABOUT)
 No. of storey: 1
 Height: Not exceeding 3m

Ingress/Egress
 1 parking space of
 5m x 2.5m for
 private cars

Project 項目名稱:
 Proposed Temporary Place of Recreation,
 Sports or Culture (Hobby Farm) and
 Associated land filling for a Period
 of 3 Years at Lots 1430(Part), 1431(Part),
 1439(Part) and 1440(Part) in D.D. 114,
 Shek Kong, Yuen Long

Drawing Title 圖紙標題:
 Layout Plan




Drawing No. 圖號:

- Remarks 備註:
-  Private car parking Space
 -  Farmland
 -  Structure

Scale 比例:

Appendix C
Location Plan and Photos of the Existing Drainage

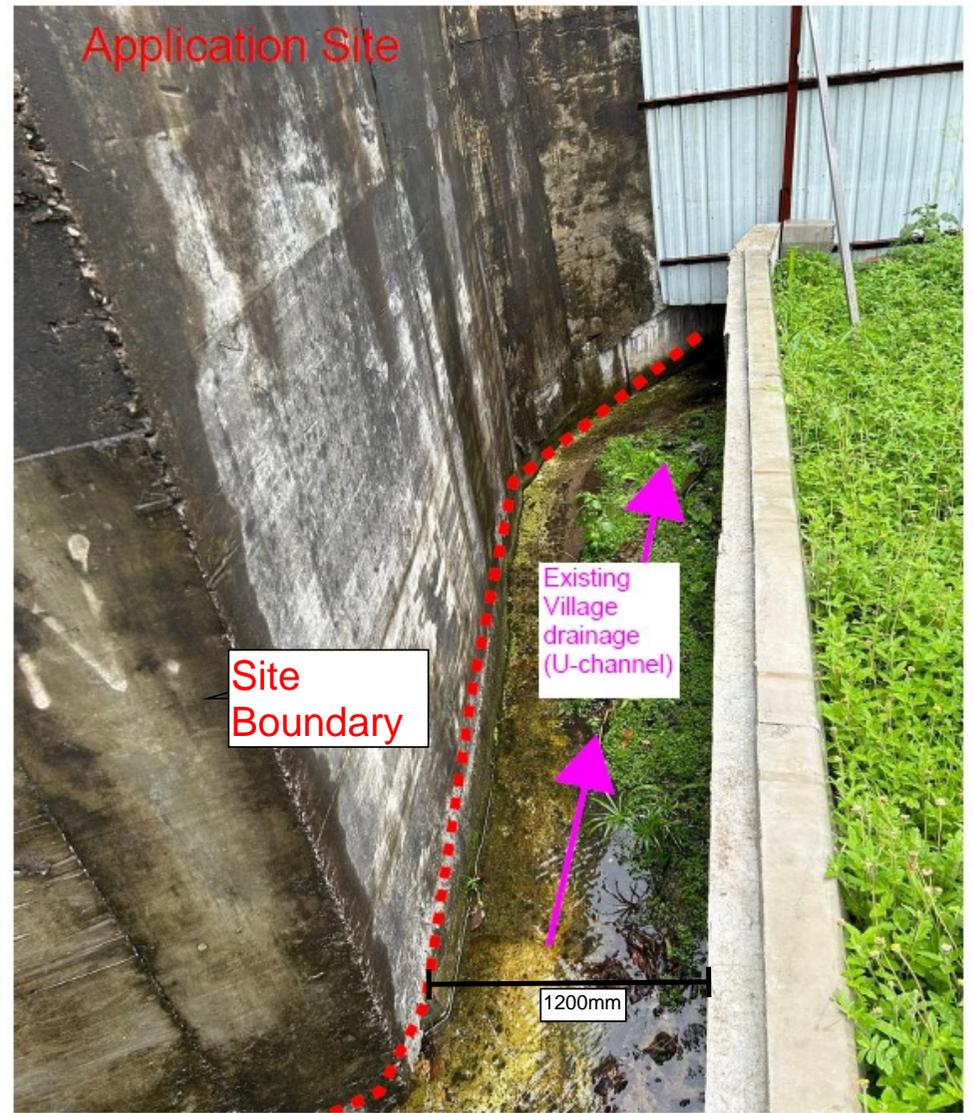

Appendix D
Proposed Drainage Arrangement

SITE PLAN

PROJECT :


TEMPORARY DRAINAGE PROPOSAL FOR THE PROPOSED TEMPORARY PLACE OF RECREATION, SPORTS OR CULTURE (HOBBY FARM) AND ASSOCIATED FILLING OF LAND FOR A PERIOD OF 3 YEARS

DRAWING TITLE:

PROPOSED DRAINAGE WORKS

APPENDIX D
ISSUE 1

- LEGEND**
- SITE BOUNDARY
 - - - FALL DIRECTION
 - ▭ CATCHMENT AREA
 - ▭ EXTERNAL CATCHMENT AREA
 - ← PROPOSED U- CHANNEL
 - PROPOSED CATCHPIT
 - PROPOSED TERMINAL CATCHPIT WITH SANDTRAP
 - PROPOSED CONNECTION POINT
 - EXISTING VILLAGE DRAIN

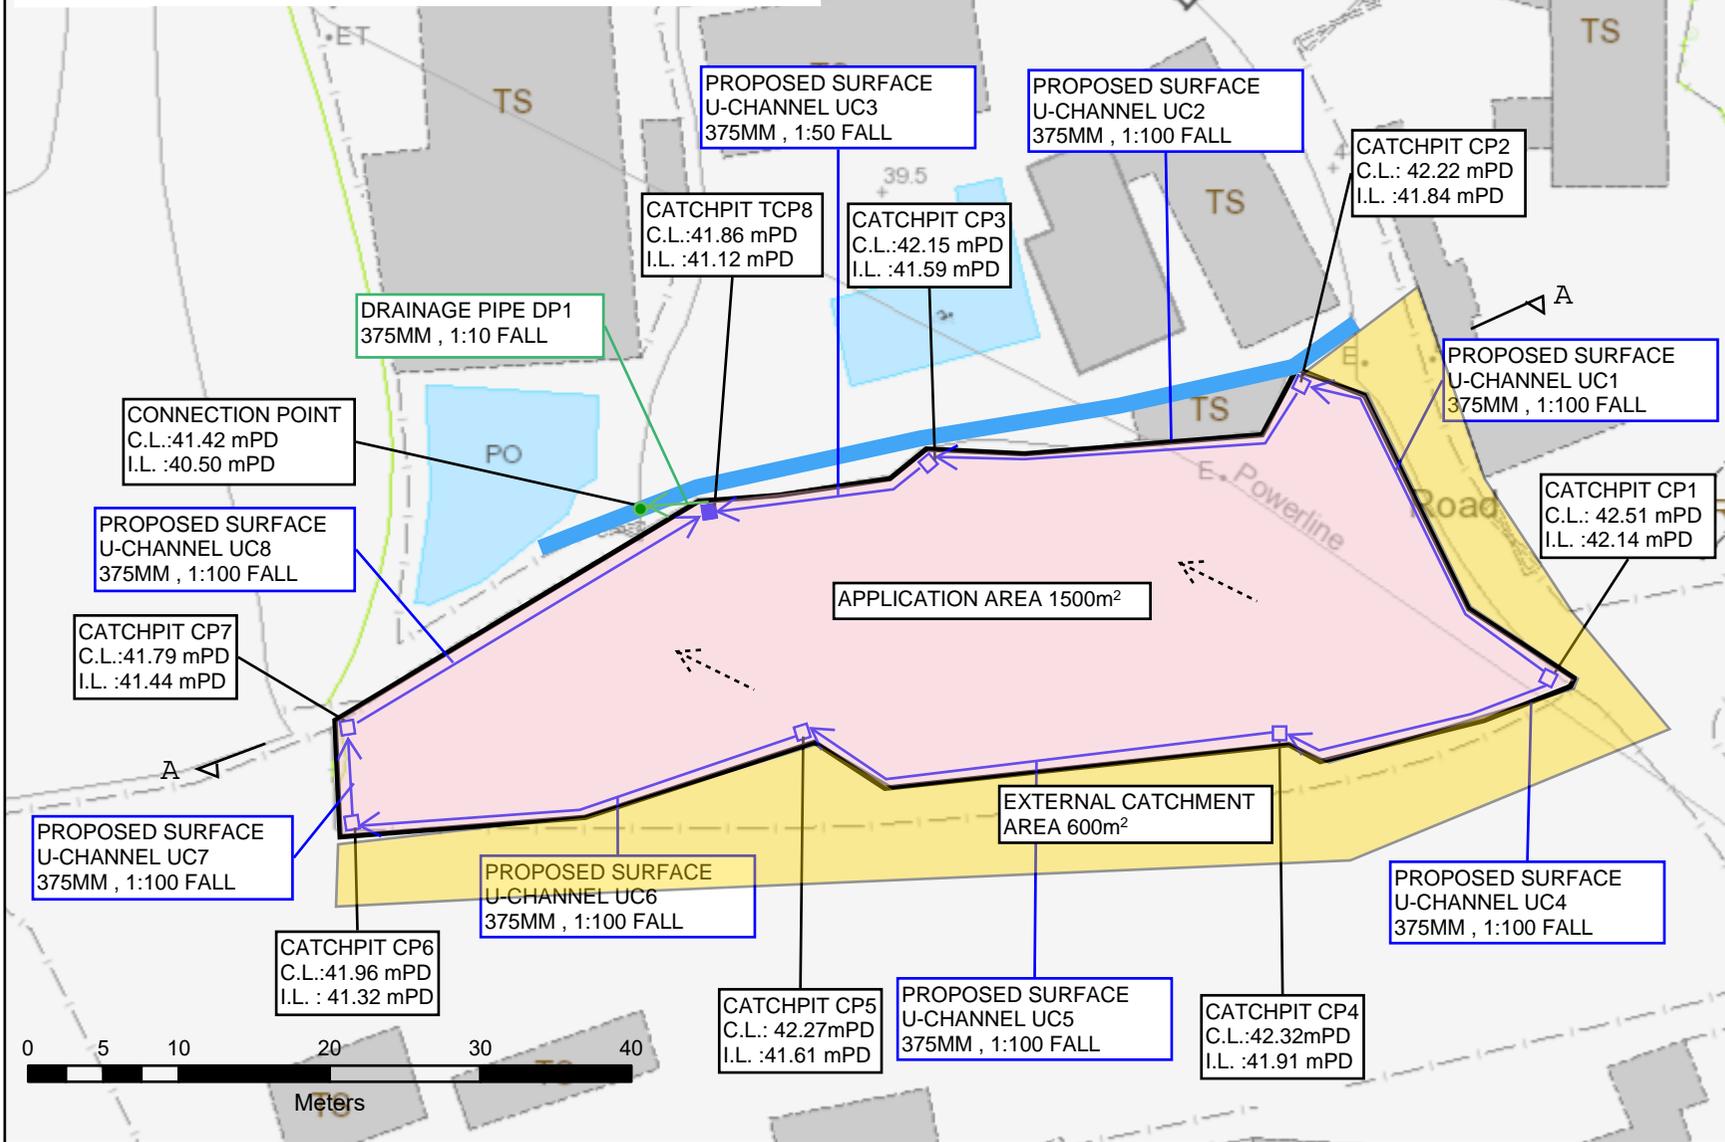

Division	
Scale	1:500
Date	06/02/2026

Elevation (mPD)

80

60

40

0

20

40

60

80

90.9

SECTION A

APPLICATION SITE
YL-SK-439

Adjacent Area

Proposed
Site Boundary

Adjacent Area

Proposed
Site Boundary

Fence
with Openings

Fence
with Openings

PROPOSED SURFACE
U-CHANNEL UC8
375MM , 1:100 FALL

CONNECT TO
DRAINAGE PIPE DP1
375MM , 1:10 FALL

PROPOSED SURFACE
U-CHANNEL UC3
375MM , 1:50 FALL

PROPOSED SURFACE
U-CHANNEL UC2
375MM , 1:100 FALL


CATCHPIT CP7
C.L.:41.79 mPD
I.L. :41.44 mPD

CATCHPIT TCP8
C.L.:41.86 mPD
I.L. :41.12 mPD

CATCHPIT CP3
C.L.:42.15 mPD
I.L. :41.59 mPD

CATCHPIT CP2
C.L.: 42.22 mPD
I.L. :41.84 mPD

Distance (m)

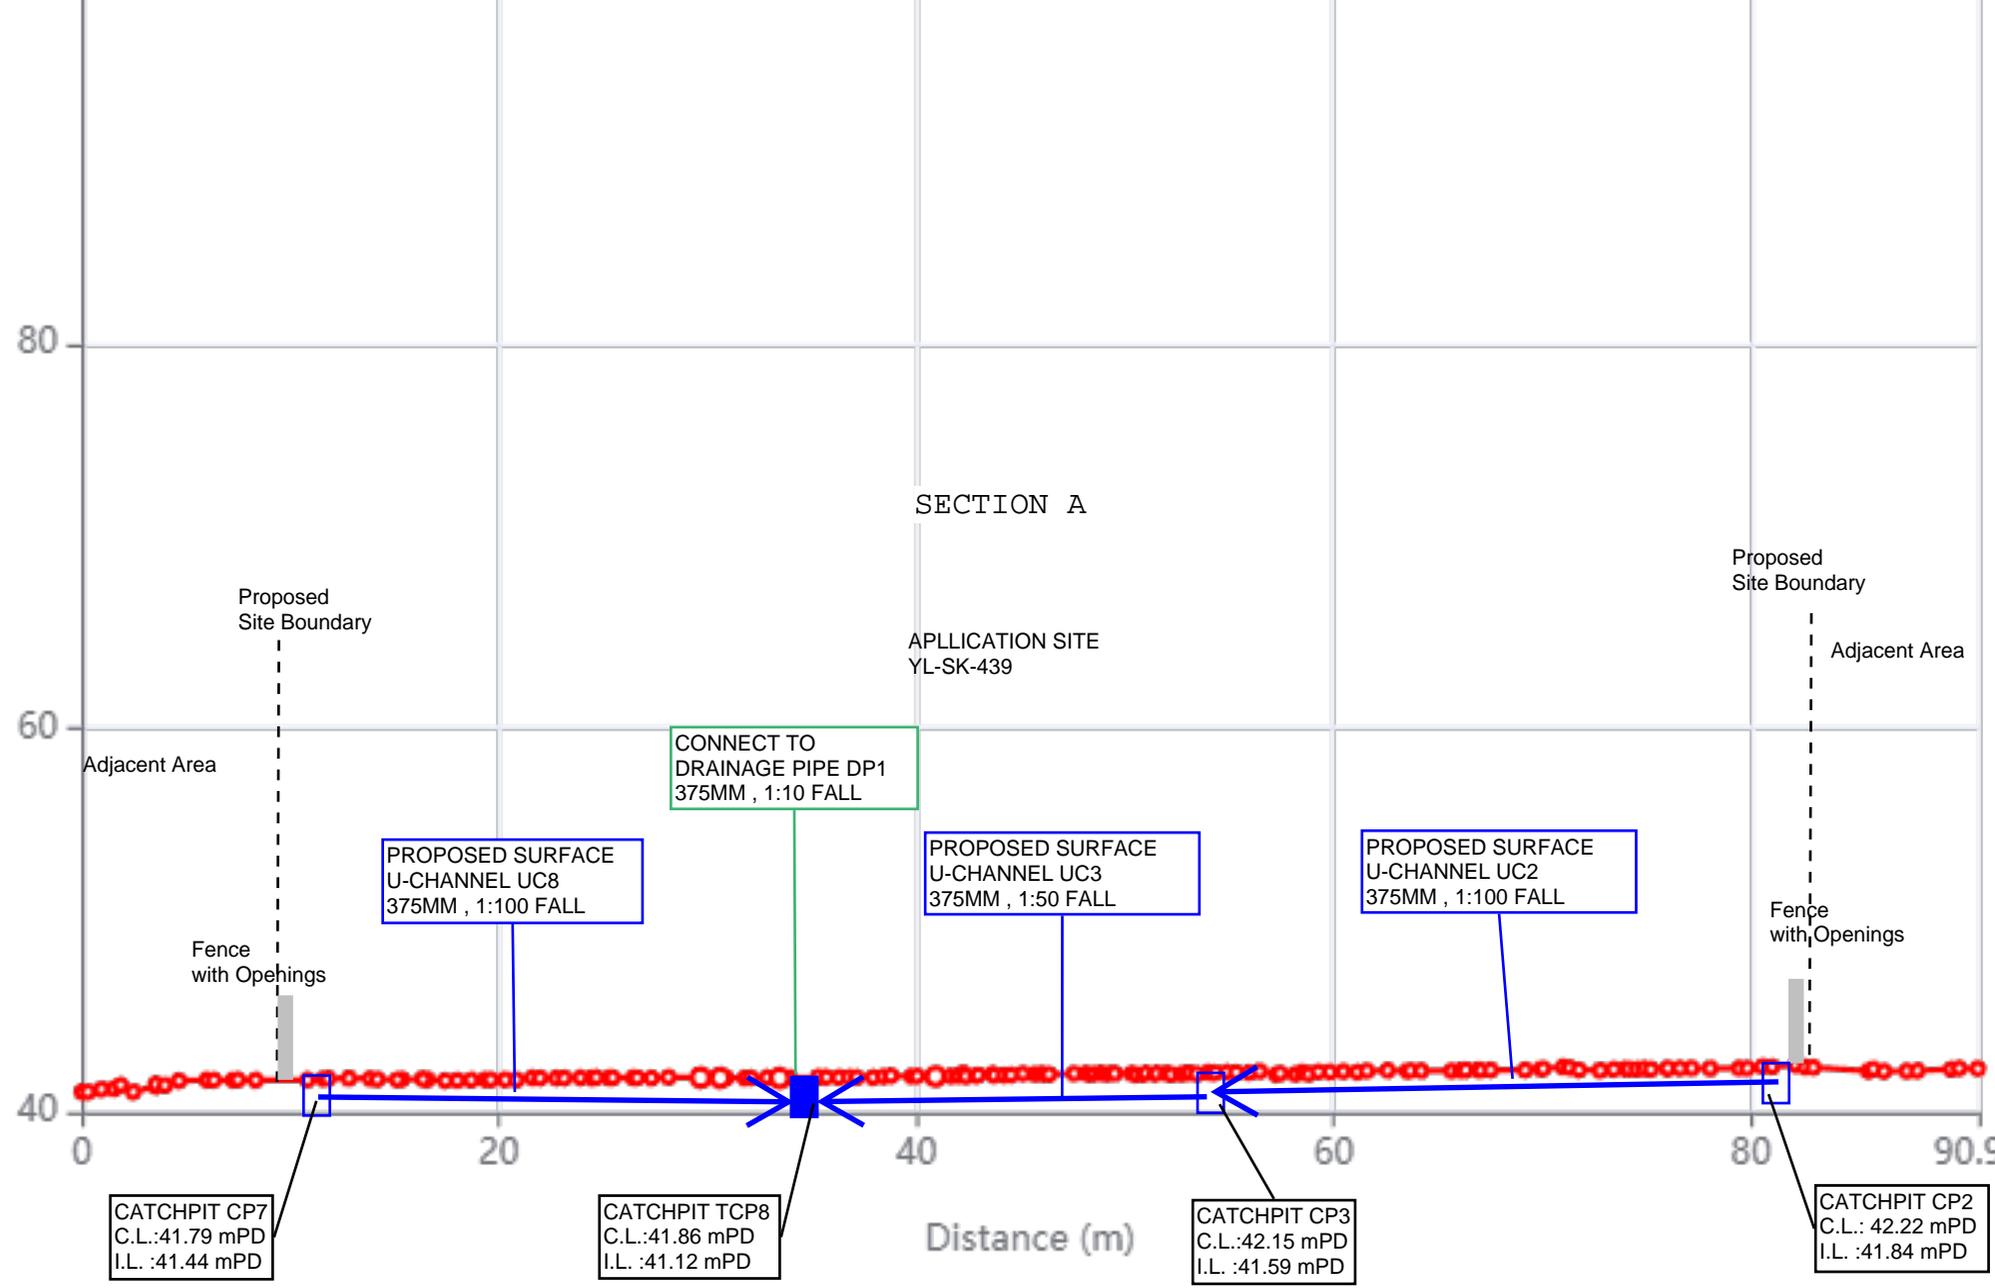

Appendix E1
Design Checking for Proposed U Channel for Application Site

Calculation Sheet																				Date: 2026-02-17	
Project Title:																				Project No.: YL-SK-439	
TEMPORARY DRAINAGE PROPOSAL FOR THE PROPOSED TEMPORARY PLACE OF RECREATION, SPORTS OR CULTURE (HOBBY FARM) AND ASSOCIATED FILLING OF LAND FOR A PERIOD OF 3 YEARS																				Designed by: RF	
																				Appendix: E	
																				Sheet No.: 1	

Design for Proposed U Channel for Development Area

Catchpit No.		Catchment				Level				U Channel							Manning's Equation									
From (U/S)	To (D/S)	Surface Channel	Catchment Area (m ²)	Runoff Coef. C	Ave. Slope / 100m	U/S G.L. (mPD)	D/S G.L. (mPD)	U/S I.L. (mPD)	D/S I.L. (mPD)	Material	Width (mm)	Depth (mm)	Lgth (m)	Grad. (1 in)	U Channel Area A (m ²)	Wetted Peri.P (mm)	Hyd. Radius R (mm)	Mng's Coef. n	Vel. V at Full Bore (m/s)	Cap. Q _o (m ³ /s)	Velocity Check	Time of Conc. t _c (min)	Rainfall Intensity i (mm/hr)	Runoff Q (m ³ /s)	Capacity % (Q/Q _o)	Capacity Check
CP1	CP2	UC1	1500	1	1	42.51	42.22	42.14	41.84	CO	375	375	29.6	100	0.13	0.96	0.13	0.016	1.61	0.20	OK	2.061	278.70	0.12	57.7%	OK
CP2	CP3	UC2	1500	1	1	42.22	42.15	41.84	41.59	CO	375	375	24.6	100	0.13	0.96	0.13	0.016	1.61	0.20	OK	2.077	278.39	0.12	57.6%	OK
CP3	TCP8	UC3	1500	1	1	42.15	41.86	41.78	41.52	CO	375	375	12.6	50	0.13	0.96	0.13	0.016	2.27	0.29	OK	2.089	278.18	0.12	40.7%	OK
CP1	CP4	UC4	1500	1	1	42.51	42.32	42.14	41.91	CO	375	375	22.2	100	0.13	0.96	0.13	0.016	1.61	0.20	OK	2.113	277.74	0.12	57.5%	OK
CP4	CP5	UC5	1500	1	1	42.32	42.27	41.91	41.61	CO	375	375	30.6	100	0.13	0.96	0.13	0.016	1.61	0.20	OK	2.129	277.44	0.12	57.4%	OK
CP5	CP6	UC6	1500	1	1	42.27	41.96	41.61	41.32	CO	375	375	28.8	100	0.13	0.96	0.13	0.016	1.61	0.20	OK	2.146	277.14	0.12	57.3%	OK
CP6	CP7	UC7	1500	1	1	41.96	41.79	41.59	41.44	CO	375	375	7.5	50	0.13	0.96	0.13	0.016	2.27	0.29	OK	2.158	276.93	0.12	40.5%	OK
CP7	TCP8	UC8	1500	1	1	41.79	41.86	41.42	41.22	CO	375	375	29.1	150	0.13	0.96	0.13	0.016	1.31	0.16	OK	2.187	276.41	0.12	70.0%	OK

Design for Proposed Drainage Pipe for Development Area

Manhole		Catchment				Pipe				Colebrook-White Equation						Manning's Equation								
From (U/S)	To (D/S)	Incr. Area (m ²)	Accum. Area (m ²)	Runoff Coef. C	U/S I.L. (mPD)	D/S I.L. (mPD)	Material	Dia. (mm)	Lgth (m)	Grad. (1 in)	Roughness k _s (mm)	Vel. V (m/s)	Cap. Q _o (m ³ /s)	Time of Conc. t _c (min)	Rainfall Intensity i (mm/hr)	Runoff Q (m ³ /s)	Mng's Coef. n	Vel. V (m/s)	Cap. Q _o (m ³ /s)	Time of Conc. t _c (min)	Rainfall Intensity i (mm/hr)	Runoff Q (m ³ /s)	Runoff / Cap. (Q/Q _o)	Capacity Check
TCP8	DP1	1500	1500	1	41.220	40.500	CO	375	4	20	3.30	3.180	0.351	2.082	278	0.116	0.016	2.884	0.319	5.023	238	0.099	31%	OK

Formulae:

$t_c = \text{Time of Concentration} = t_o + t_f$
 where $t_o = \text{Inlet Time} = 2.061 \text{ min}$
 $t_f = \text{Flow Time} = \frac{L}{V}$ (Pipe Length / Flow Velocity)

$V = \text{Pipe Flow Velocity} = (R)^{2/3} s^{1/2} / n$ for Manning's Equation
 where $g = \text{Gravitational Acceleration} = 9.81 \text{ m/s}^2$
 $R = \text{Hydraulic Radius}$
 $s = \text{Frictional Slope}$
 $k_s = \text{Surface Roughness}$

3.3	mm for	concrete	CO
0.06	mm for	cast iron	CI
0.6	mm for	ductile iron	DI

 Ref. DSD SDM Table 14

$n = \text{Kine. Viscosity} = 1.141 \times 10^{-6} \text{ m}^2/\text{s}$
 $n = \text{Manning's Coef.}$

0.016	for	concrete	CO
0.015	for	cast iron	CI
0.015	for	ductile iron	DI

 Ref. DSD SDM Table 13

$Q_o = \text{Pipe Flow Capacity} = (\pi D^2 / 4) V$

$i = \text{Rainfall Intensity} = \frac{a}{(t_c + b)^c}$ where $a = 505.5$ for a return period of 50 years
 $b = 3.29$
 $c = 0.355$
 Ref. DSD Corrigendum No. 1/2024 SDM Table 3a

$Q = \text{Runoff} = 0.278 \cdot C_i A$
 where $C = \text{Runoff Coefficient}$
 $A = \text{Catchment Area}$

Appendix E2

Design Checking for Proposed U Channel for Application Site with Adjacent Area

Appendix F
Design Checking for Existing Drainage System

Calculation Sheet																				Date: 2026-02-17	
Project Title:																				Project No.: YL-SK-439	
TEMPORARY DRAINAGE PROPOSAL FOR THE PROPOSED TEMPORARY PLACE OF RECREATION, SPORTS OR CULTURE (HOBBY FARM) AND ASSOCIATED FILLING OF LAND FOR A PERIOD OF 3 YEARS																				Designed by: RF	
																				Appendix: E	
																				Sheet No.: 1	

Design Checking for Existing Village Drain

Catchpit No.		Catchment				Level				U Channel							Manning's Equation								
From (U/S)	To (D/S)	Channel	Catchment Area (m ²)	Runoff Coef. C	Ave. Slope / 100m	U/S G.L. (mPD)	D/S G.L. (mPD)	U/S I.L. (mPD)	D/S I.L. (mPD)	Material	Width (mm)	Lgth (m)	Grad. (1 in)	U Channel Area A (m ²)	Wetted Peri.P (mm)	Hyd. Radius R (mm)	Mng's Coef. n	Vel. V at Full Bore (m/s)	Cap. Q _o (m ³ /s)	Velocity Check	Time of Conc. t _c (min)	Rainfall Intensity i (mm/hr)	Runoff Q (m ³ /s)	Capacity % (Q/Q _o)	Capacity Check
TCP8	EXISTING	DP1	1500	1	1	42.22	41.42	41.02	41.02	CO	1200	1	200	1.29	3.08	0.42	0.016	2.47	3.17	OK	0.070	328.77	0.14	4.3%	OK

Formulae:

$t_c = t_b + t_f$
 where $t_b =$ Inlet Time = 0.070 min
 $t_f =$ Flow Time = $\frac{L}{V}$ (Pipe Length / Flow Velocity)

$V = \frac{R^{2/3} s^{1/2}}{n}$
 where $g =$ Gravitational Accelartion = 9.81 m/s²
 $R =$ Hydraulic Radius
 $s =$ Frictional Slope
 $k_s =$ Surface Roughness = 3.3 mm for concrete CO, 0.06 mm for cast iron CI, 0.6 mm for ductile irc DI. Ref. DSD SDM Table 14


$n =$ Kine. Viscosity = 1.141E-06 m²/s
 $n =$ Manning's Coef. = 0.016 for concrete CO, 0.015 for cast iron CI, 0.015 for ductile irc DI. Ref. DSD SDM Table 13

$Q_o = \frac{\pi D^2}{4} V$


$i = \frac{a}{(t_c + b)^c}$ where $a =$ HKO Headquarters 505.5 for a return period of 50 years, $b = 3.29$, $c = 0.355$. Ref. DSD Corrigendum No. 1/2024 SDM Table 3a

$Q = 0.278 * C_i A$
 where $C =$ Runoff Coefficient
 $A =$ Catchment Area

Appendix G
Typical designs of the U-channels and Catchpits

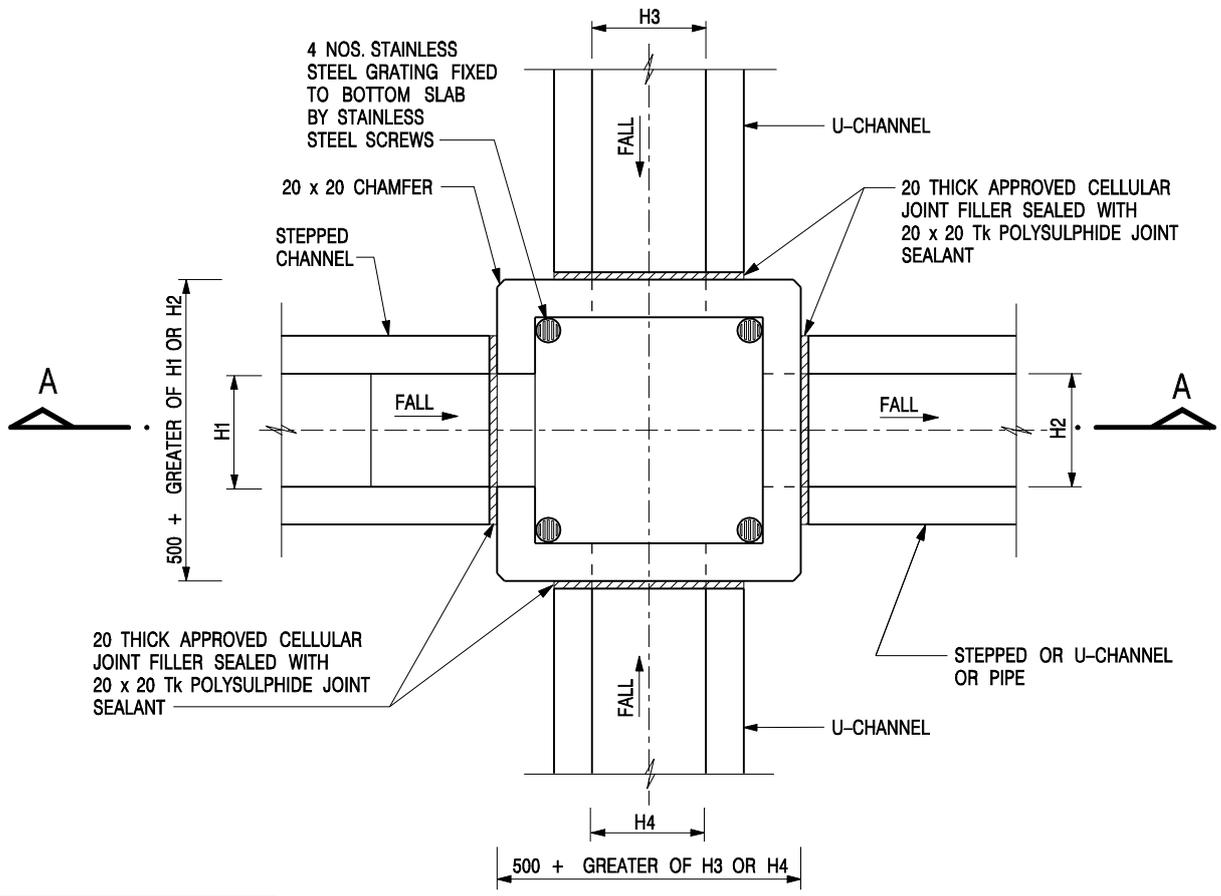

NOMINAL SIZE (LARGEST OF H1, H2, H3 & H4)	B
300 - 600	150
675 - 900	175

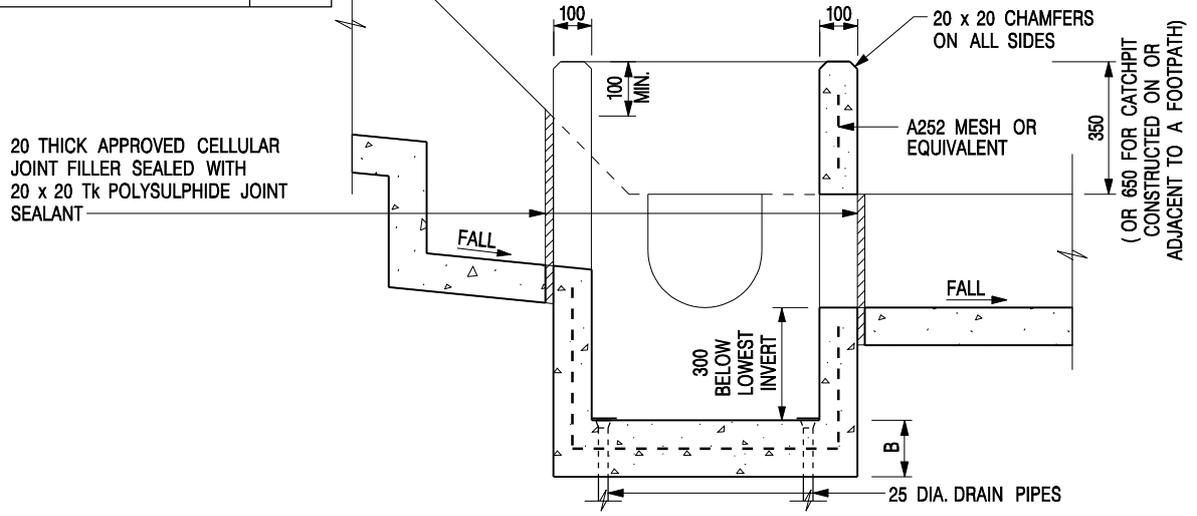


- NOTES:**
1. ALL DIMENSIONS ARE IN MILLIMETRES.
 2. REFER TO SHEET 2 FOR OTHER NOTES.

CATCHPIT WITH TRAP
(SHEET 1 OF 2)

-	FORMER DRG. NO. C2406J.	Original Signed	03.2015
REF.	REVISION	SIGNATURE	DATE



SCALE 1 : 20	DRAWING NO.
DATE JAN 1991	C2406 /1

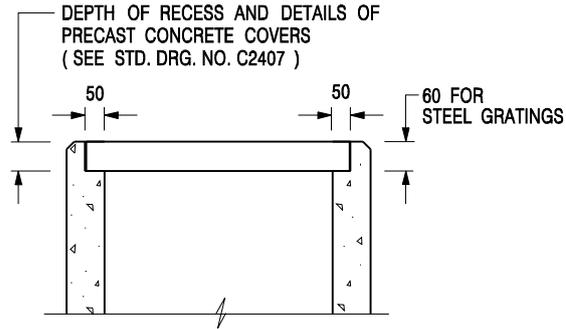

**ALTERNATIVE TOP SECTION
FOR PRECAST CONCRETE COVERS / GRATINGS**


NOTES:

1. ALL DIMENSIONS ARE IN MILLIMETRES.
2. ALL CONCRETE SHALL BE GRADE 20 /20.
3. CONCRETE SURFACE FINISH SHALL BE CLASS U2 OR F2 AS APPROPRIATE.
4. FOR DETAILS OF JOINT, REFER TO STD. DRG. NO. C2413.
5. CONCRETE TO BE COLOURED AS SPECIFIED.
6. UNLESS REQUESTED BY THE MAINTENANCE PARTY AND AS DIRECTED BY THE ENGINEER, CATCHPIT WITH TRAP IS NORMALLY NOT PREFERRED DUE TO PONDING PROBLEM.
7. UPON THE REQUEST FROM MAINTENANCE PARTY, DRAIN PIPES AT CATCHPIT BASE CAN BE USED BUT THIS IS FOR CATCHPITS LOCATED AT SLOPE TOE ONLY AND AS DIRECTED BY THE ENGINEER.
8. FOR CATCHPITS CONSTRUCTED ON OR ADJACENT TO A FOOTPATH, STEEL GRATINGS (SEE DETAIL 'A' ON STD. DRG. NO. C2405 /2) OR CONCRETE COVERS (SEE STD. DRG. NO. C2407) SHALL BE PROVIDED AS DIRECTED BY THE ENGINEER.
9. IF INSTRUCTED BY THE ENGINEER, HANDRAILING (SEE DETAIL 'J' ON STD. DRG. NO. C2405 /5; EXCEPT ON THE UPSLOPE SIDE) IN LIEU OF STEEL GRATINGS OR CONCRETE COVERS CAN BE ACCEPTED AS AN ALTERNATIVE SAFETY MEASURE FOR CATCHPITS NOT ON A FOOTPATH NOR ADJACENT TO IT. TOP OF THE HANDRAILING SHALL BE 1 000 mm MIN. MEASURED FROM THE ADJACENT GROUND LEVEL.
10. MINIMUM INTERNAL CATCHPIT WIDTH SHALL BE 1 000 mm FOR CATCHPITS WITH A HEIGHT EXCEEDING 1 000 mm MEASURED FROM THE INVERT LEVEL TO THE ADJACENT GROUND LEVEL. AND, STEP IRONS (SEE DSD STD. DRG. NO. DS1043) AT 300 c/c STAGGERED SHALL BE PROVIDED. THICKNESS OF CATCHPIT WALL FOR INSTALLATION OF STEP IRONS SHALL BE INCREASED TO 150 mm.
11. FOR RETROFITTING AN EXISTING CATCHPIT WITH STEEL GRATING, SEE DETAIL 'G' ON STD. DRG. NO. C2405 /4.
12. SUBJECT TO THE APPROVAL OF THE ENGINEER, OTHER MATERIALS CAN ALSO BE USED AS COVERS / GRATINGS.


A	MINOR AMENDMENT.	Original Signed	04.2016
-	FORMER DRG. NO. C2406J.	Original Signed	03.2015
REF.	REVISION	SIGNATURE	DATE

**CATCHPIT WITH TRAP
(SHEET 2 OF 2)**

 CIVIL ENGINEERING AND DEVELOPMENT DEPARTMENT	
SCALE 1 : 20	DRAWING NO. C2406 /2A
DATE JAN 1991	

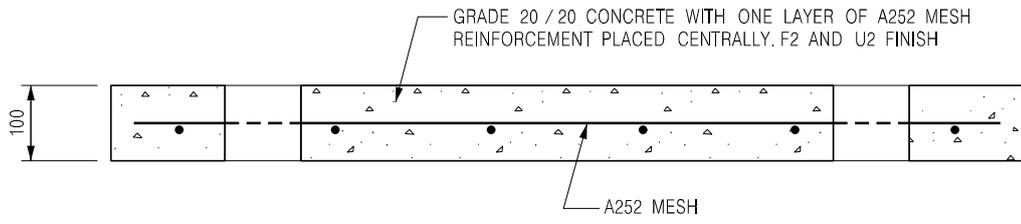


SECTION A - A

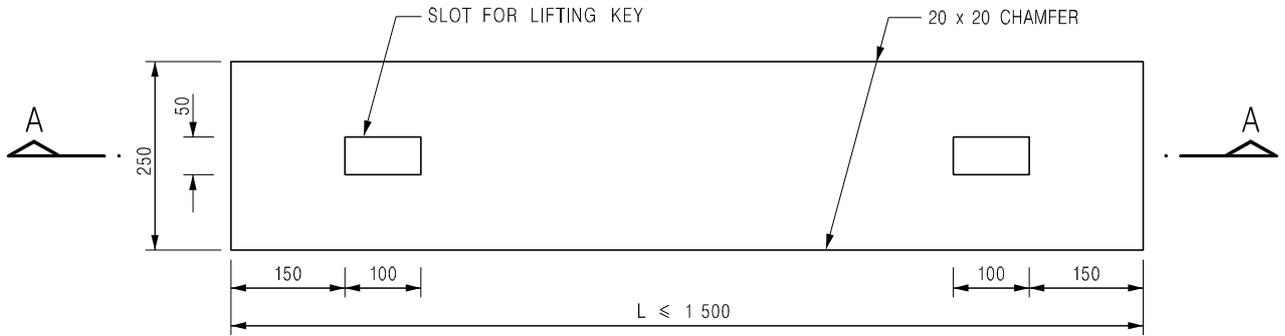


PLAN

TYPE 1 - FOR SPAN UP TO 1.5 m

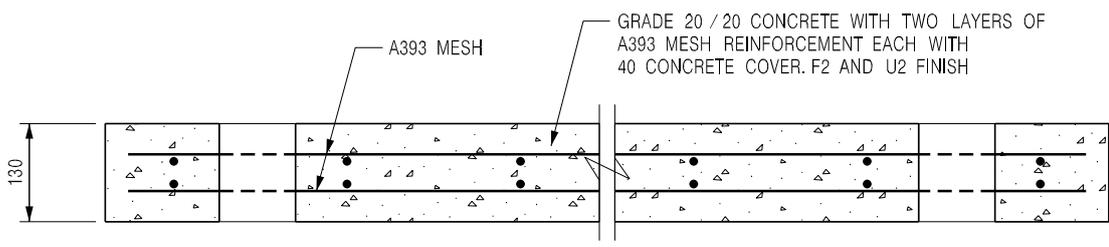

SECTION B - B

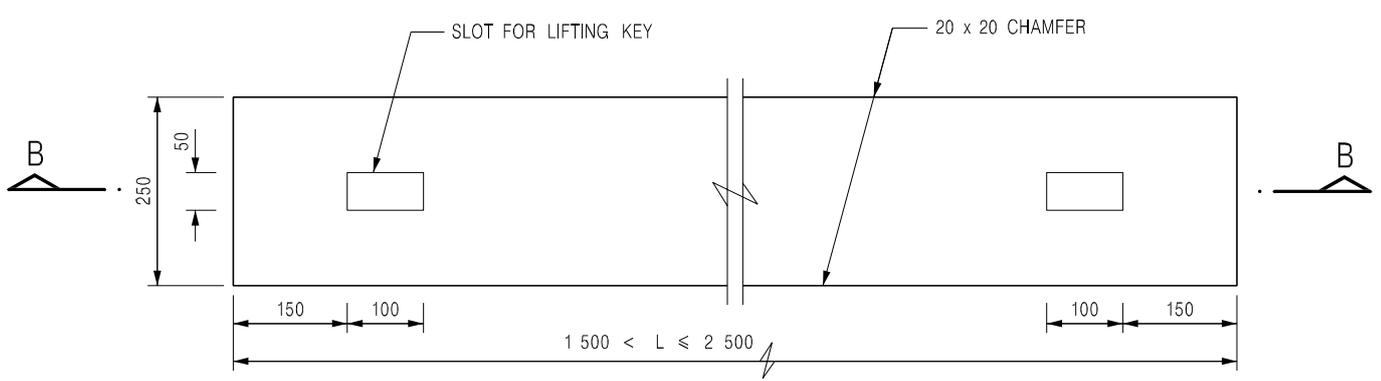

PLAN

TYPE 2 - FOR SPANS 1.5 m TO 2.5 m

NOTES:



1. ALL DIMENSIONS ARE IN MILLIMETRES.
2. ALL EXTERNAL EDGES OF THE COVERS SHALL BE 20mm CHAMFERED.

B	NAME OF DEPARTMENT AMENDED.	Original Signed	01.2005
A	GENERAL REVISION	Original Signed	12.2002
REF.	REVISION	SIGNATURE	DATE

PRECAST CONCRETE COVERS
FOR CATCHPIT AND SAND TRAP


CIVIL ENGINEERING AND DEVELOPMENT DEPARTMENT

SCALE 1 : 10	DRAWING NO. C2407B
DATE JAN 1991	

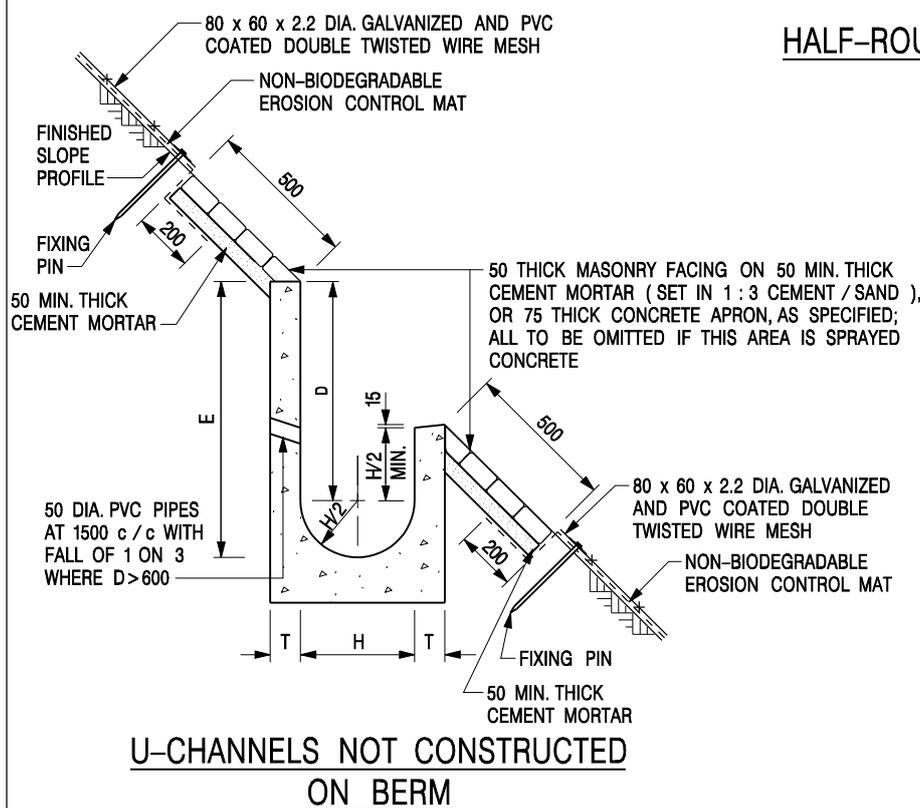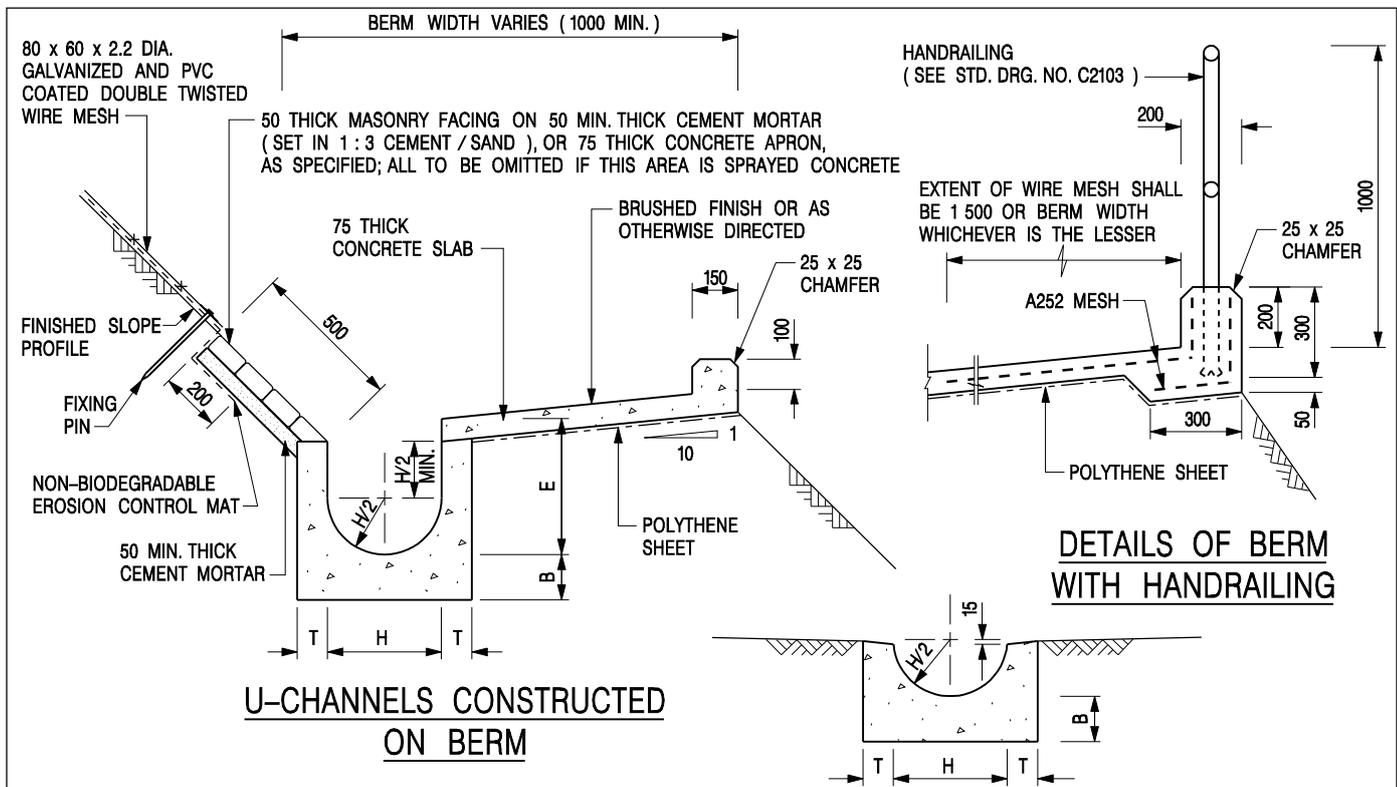

NOTES:

1. ALL DIMENSIONS ARE IN MILLIMETRES.
2. ALL CONCRETE TO BE GRADE 20 / 20.
3. CONCRETE SURFACE FINISH SHALL BE CLASS U2, F2 OR BRUSHED FINISH AS DIRECTED.
4. SPACING OF EXPANSION JOINT IN CHANNELS, BERM SLABS AND APRONS TO BE 10 METRES MAXIMUM, SEE STD. DRG. NO. C2413 FOR DETAILS.
5. JOINTS FOR CHANNELS, BERM SLABS, APRONS AND WALLS, ETC. TO BE ON THE SAME ALIGNMENT.
6. FOR DIMENSIONS T, H, & B, SEE TABLE BELOW.
7. BIODEGRADABLE EROSION CONTROL MAT IF REQUIRED, SEE STD. DRG. NO. C2511/E.
8. CONCRETE TO BE COLOURED AS SPECIFIED.
9. CONCRETE U-CHANNEL CAN BE CAST IN-SITU OR PRECAST CONCRETE SUBJECT TO THE ENGINEER'S AGREEMENT ON THE DETAILS.
10. DETAILS OF EROSION CONTROL MAT AND WESH MESH ON BERM. (SEE STD DRG. NO. C2511/E)

NOMINAL SIZE H	T	B	REINFORCEMENT
300	80	100	A252 MESH PLACED CENTRALLY AND T=100 WHEN E > 650
375 - 600	100	150	
675 - 900	125	175	A252 MESH PLACED CENTRALLY

REF.	REVISION	SIGNATURE	DATE
I	MINOR AMENDMENT.	Original Signed	07.2018
H	THICKNESS OF MASONRY FACING AMENDED.	Original Signed	01.2005
G	MINOR AMENDMENT.	Original Signed	01.2004
F	GENERAL REVISION.	Original Signed	12.2002
E	DRAWING TITLE AMENDED.	Original Signed	11.2001
D	MINOR AMENDMENT.	Original Signed	08.2001
C	150 x 100 UPSTAND ADDED AT BERM.	Original Signed	6.99
B	MINOR AMENDMENTS.	Original Signed	3.94

DETAILS OF HALF-ROUND AND U-CHANNELS (TYPE A - WITH MASONRY APRON)




CIVIL ENGINEERING AND DEVELOPMENT DEPARTMENT

SCALE 1 : 25


DRAWING NO.

DATE JAN 1991

C2409I

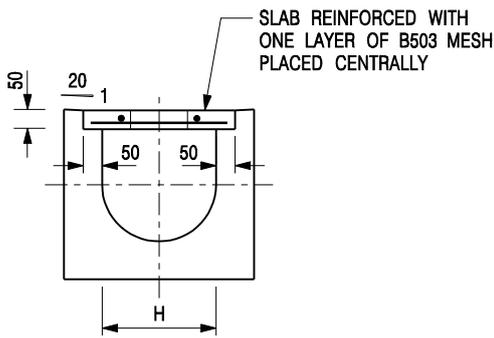


TYPICAL SECTION

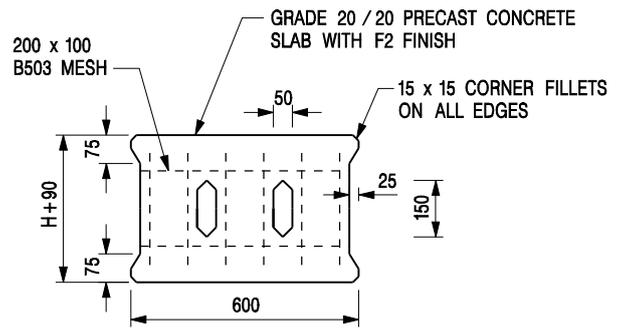


PLAN OF SLAB

U-CHANNELS WITH PRECAST CONCRETE SLABS

(UP TO H OF 525)

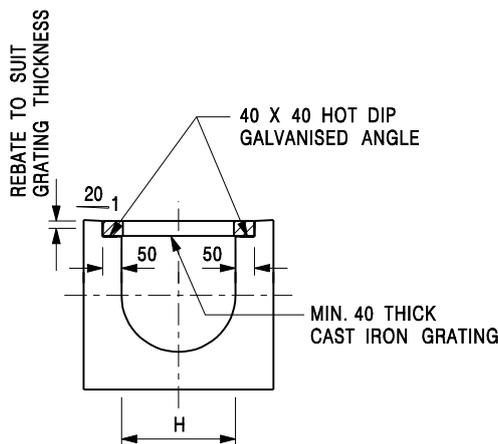

TYPICAL SECTION

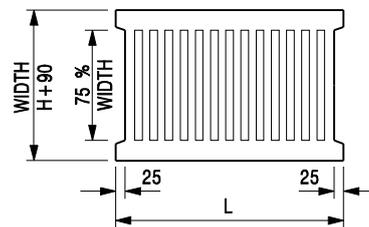

L = 600mm FOR H ≤ 375mm
L = 400mm FOR H > 375mm

CAST IRON GRATING

(DIMENSIONS ARE FOR GUIDANCE ONLY, CONTRACTOR MAY SUBMIT EQUIVALENT TYPE)

U-CHANNEL WITH CAST IRON GRATING

(UP TO H OF 525)

NOTES:

- ALL DIMENSIONS ARE IN MILLIMETRES.
- H=NOMINAL CHANNEL SIZE.
- ALL CAST IRON FOR GRATINGS SHALL BE GRADE EN-GJL-150 COMPLYING WITH BS EN 1561.
- FOR COVERED CHANNELS TO BE HANDED OVER TO HIGHWAYS DEPARTMENT FOR MAINTENANCE, THE GRATING DETAILS SHALL FOLLOW THOSE AS SHOWN ON HyD STD. DRG. NO. H3156.

E	NOTES 3 & 4 AMENDED.	Original Signed	12.2014
D	NOTE 4 ADDED.	Original Signed	06.2008
C	MINOR AMENDMENT. NOTE 3 ADDED.	Original Signed	12.2005
B	NAME OF DEPARTMENT AMENDED.	Original Signed	01.2005
A	CAST IRON GRATING AMENDED.	Original Signed	12.2002
REF.	REVISION	SIGNATURE	DATE

**COVER SLAB AND CAST IRON
GRATING FOR CHANNELS**



**CIVIL ENGINEERING AND
DEVELOPMENT DEPARTMENT**

SCALE 1 : 20

DATE JAN 1991

DRAWING NO.

C2412E