


Project 項目名稱:
 Proposed Temporary Place of Recreation, Sports or Culture (Hobby Farm) and Associated Filling of Land for a Period of 3 Years at lot 1326 RP(part), 1327 S.A (part) and 1327 S.B (part) in D.D.114, Shek Kong, Yuen Long, N.T.

Drawing Title 圖紙標題:
 Location Plan

Drawing No. 圖號:

Remarks 備註:
 ●●● Walking access leading from Kam Sheung Road

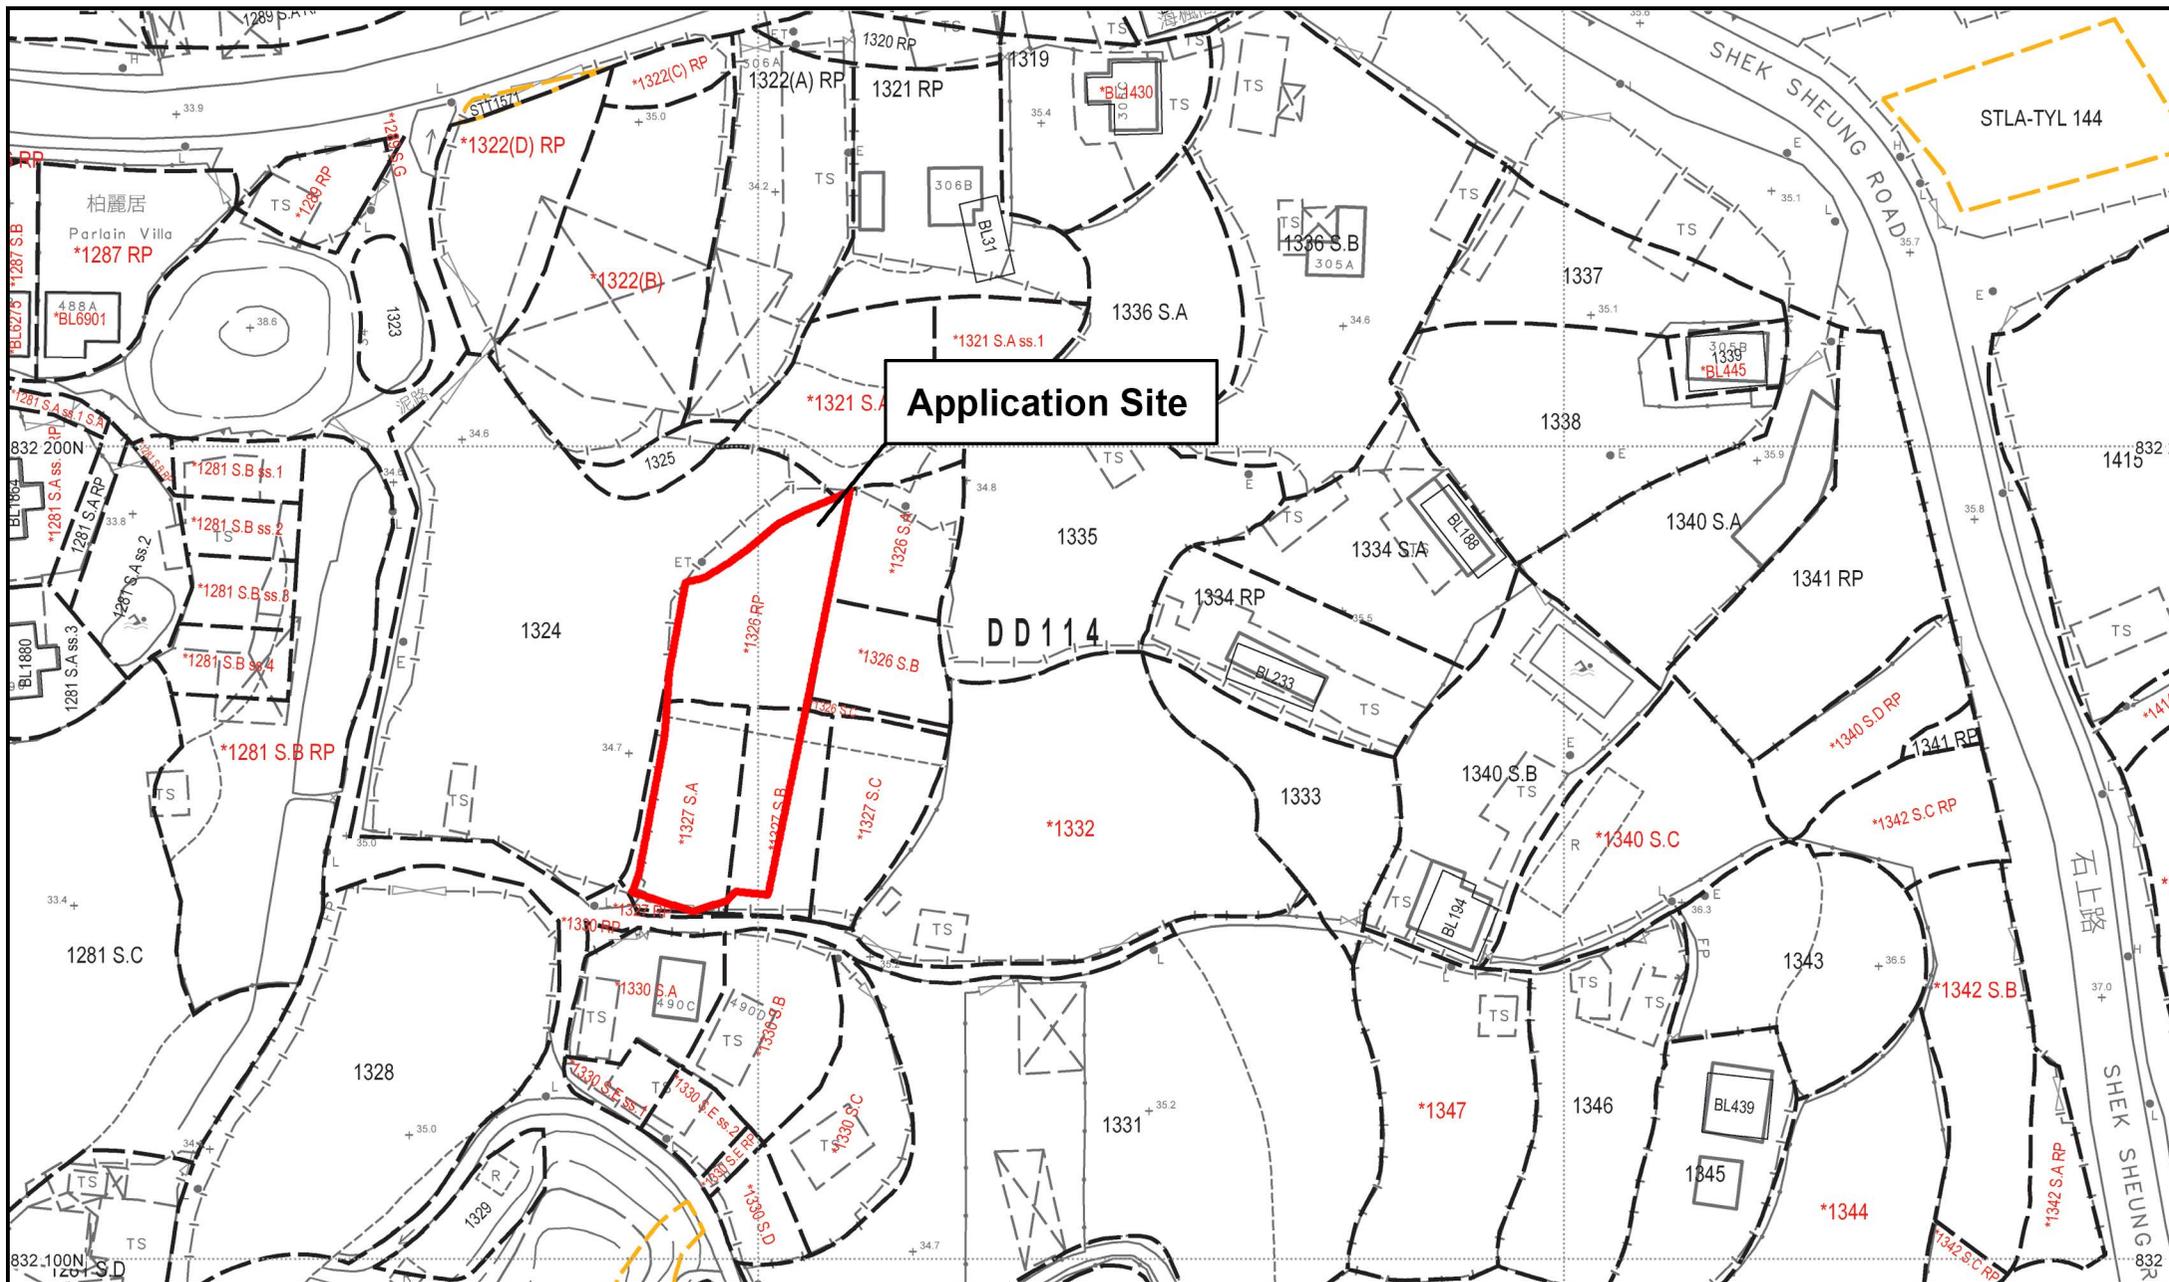


Project 項目名稱:
Proposed Temporary Place of Recreation, Sports or Culture (Hobby Farm) and Associated Filling of Land for a Period of 3 Years at lot 1326 RP(part), 1327 S.A (part) and 1327 S.B (part) in D.D.114, Shek Kong, Yuen Long, N.T.

Drawing Title 圖紙標題:
Site Plan

Drawing No. 圖號:

Remarks 備註:

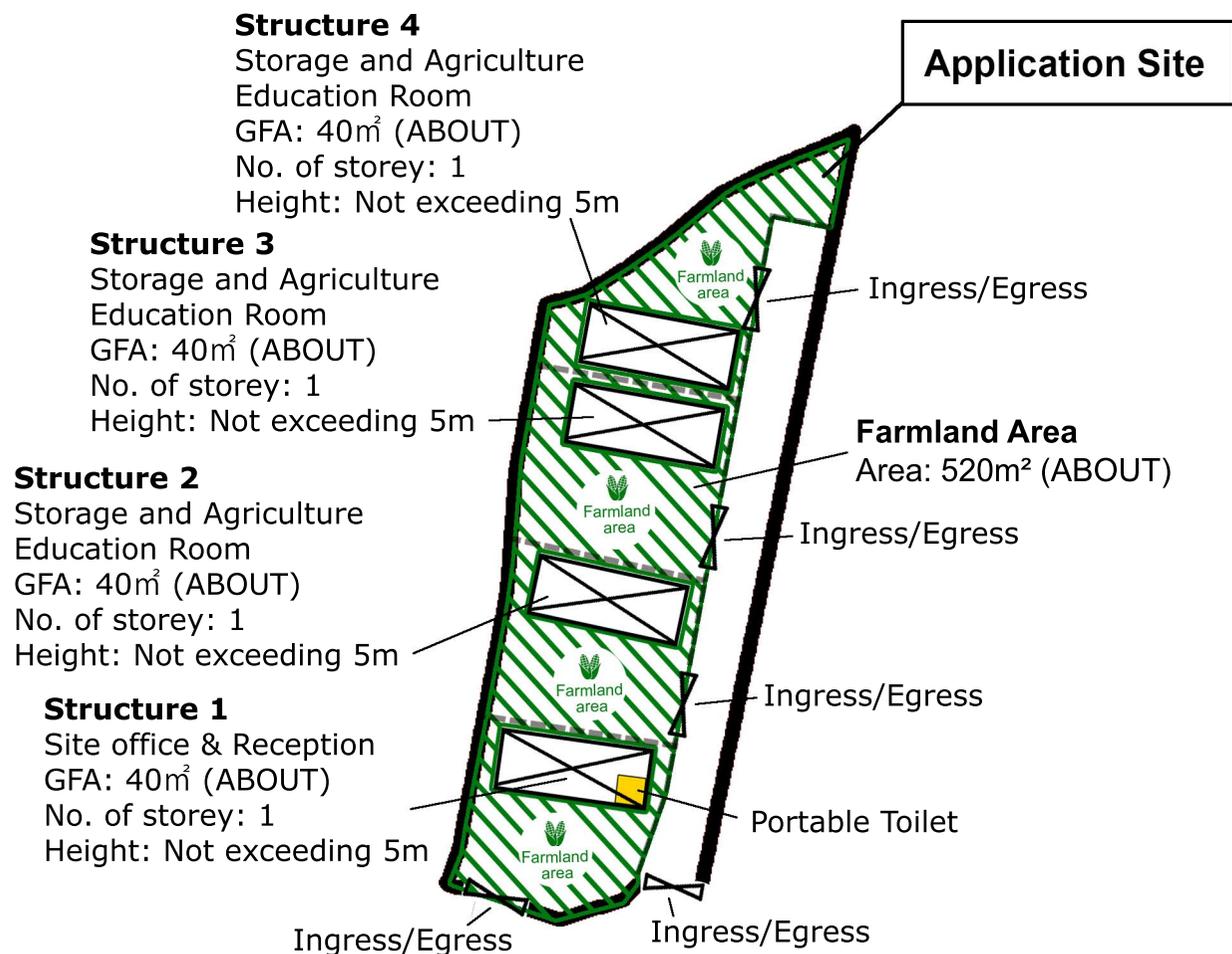

Project 項目名稱:

Proposed Temporary Place of Recreation, Sports or Culture (Hobby Farm) and Associated Filling of Land for a Period of 3 Years at lot 1326 RP(part), 1327 S.A (part) and 1327 S.B (part) in D.D.114, Shek Kong, Yuen Long, N.T.

Drawing Title 圖紙標題:

Layout Plan

Drawing No. 圖號:

Remarks 備註:




Farmland



Structure

Land Filling Area

For site formation of structures and circulation path
Area: 300m² (ABOUT)
Existing site level: +34.7mPD (ABOUT)
Proposed site level: +34.9mPD (ABOUT)
Depth of land filling : No more than 0.2m
Land Filling Material : Concrete

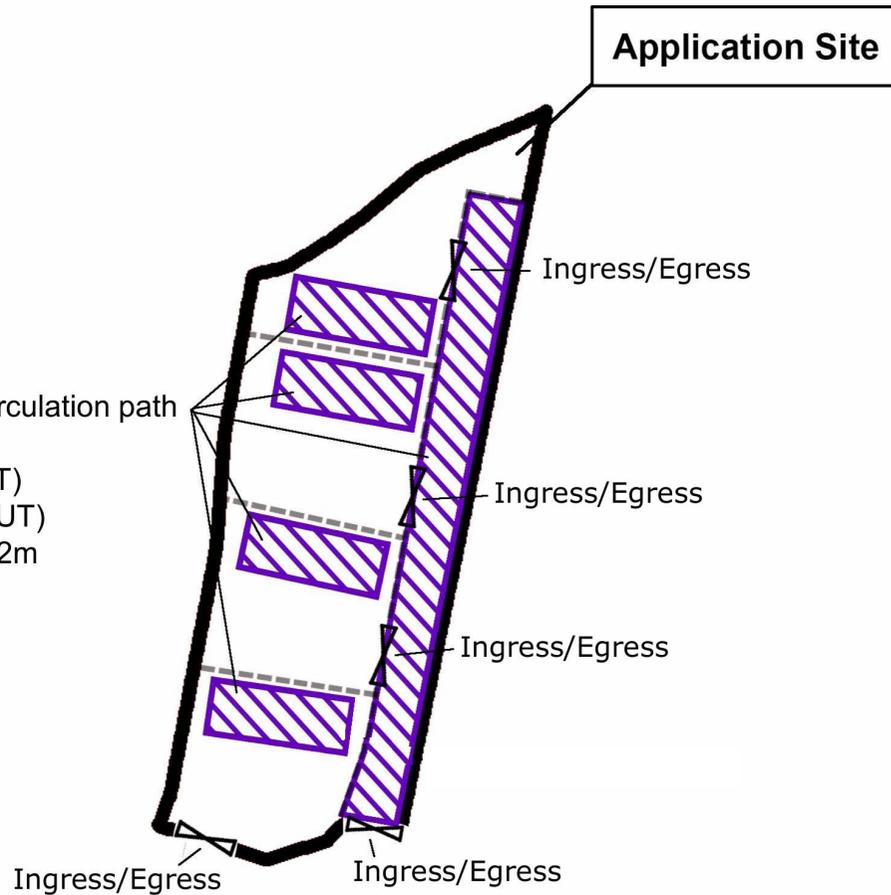

Project 項目名稱:

Proposed Temporary Place of Recreation, Sports or Culture (Hobby Farm) and Associated Filling of Land for a Period of 3 Years at lot 1326 RP(part),1327 S.A (part) and 1327 S.B (part) in D.D.114,Shek Kong, Yuen Long, N.T.

Drawing Title 圖紙標題:

Land Filling Plan

Drawing No. 圖號:

Remarks 備註:

 Land Filling Area