
From: tpbpd/PLAND <tpbpd@pland.gov.hk>
Sent: Tuesday, January 13, 2026 9:32 AM
To: tmylwdpo_pd/PLAND <tmylwdpo@pland.gov.hk>
Cc: Kiff Kit Fu YIU/PLAND <kkfyiu@pland.gov.hk>
Subject: Fw: 提交新第16條規劃申請編號A/YL-TT/722的軟複本

From: Cheung Chi Yan [REDACTED]
Sent: Monday, January 12, 2026 9:02 PM
To: tpbpd/PLAND <tpbpd@pland.gov.hk>
Cc: Momo Hei Ching CHOW/PLAND <mhcchow@pland.gov.hk>
Subject: 回覆: 回覆: 提交新第16條規劃申請編號A/YL-TT/722的軟複本


致：規劃處
檔案號碼：A/YL-TT/722

有關此申請的消防安全設施報告已製作完成，現附上報告之電子版本予貴處審批。

Thanks for your attention.

Best Regards
Mr Cheung Chi Yan
[REDACTED]

申請編號：A/YL-TT/722

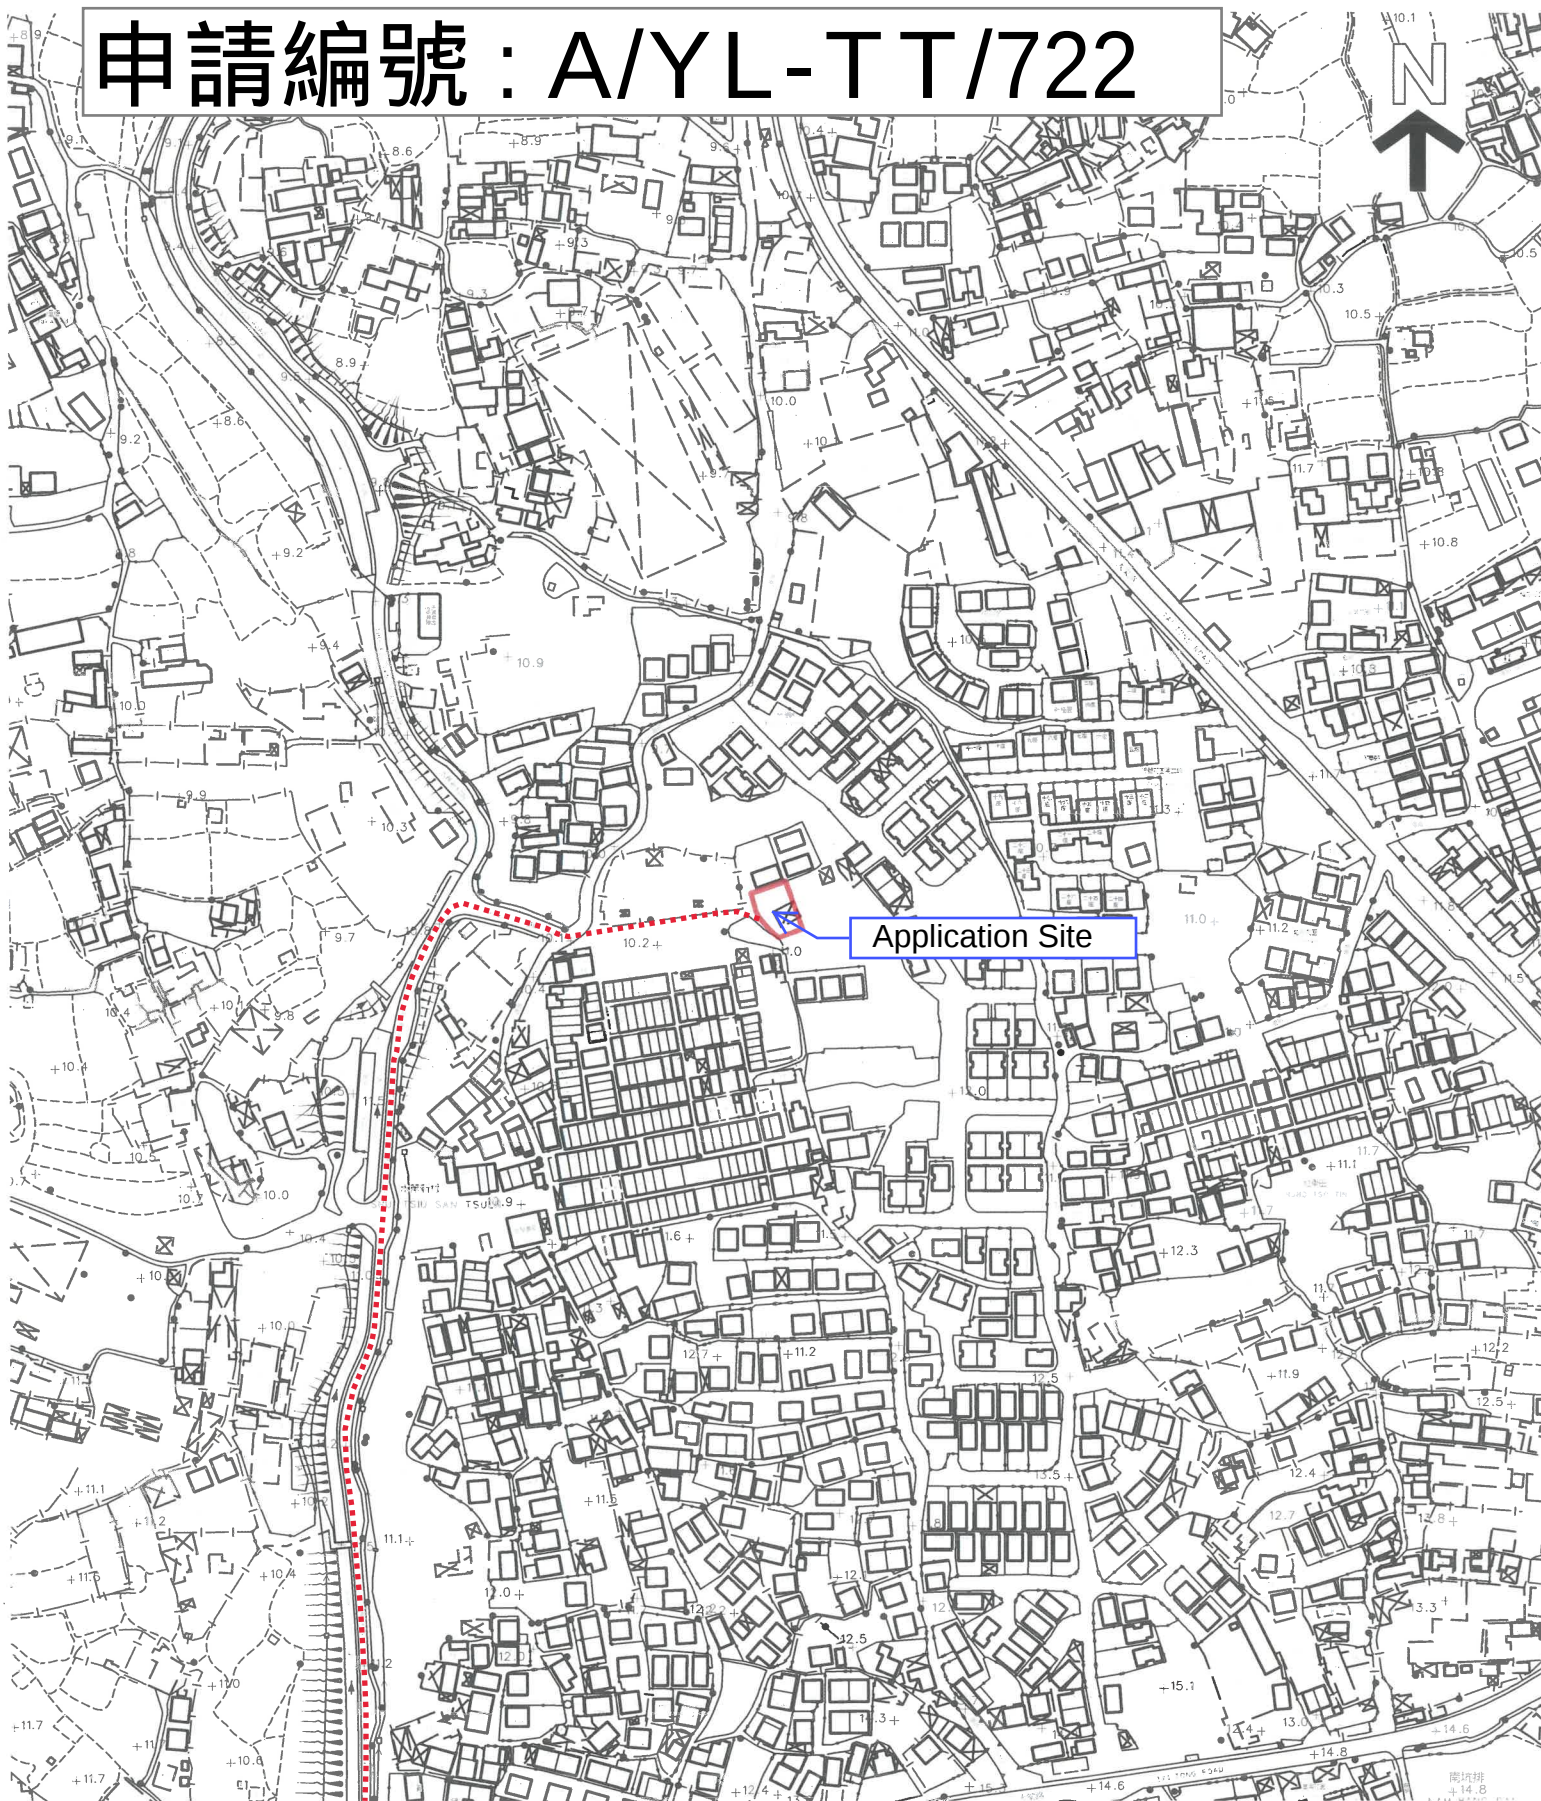


Vehicular Access Plan
行車路線圖

Lots 13 S.B and
13 S.E in DD117

... Vehicular access
leading from Tai
Tong Road
行車路線

申請編號：A/YL-TT/722

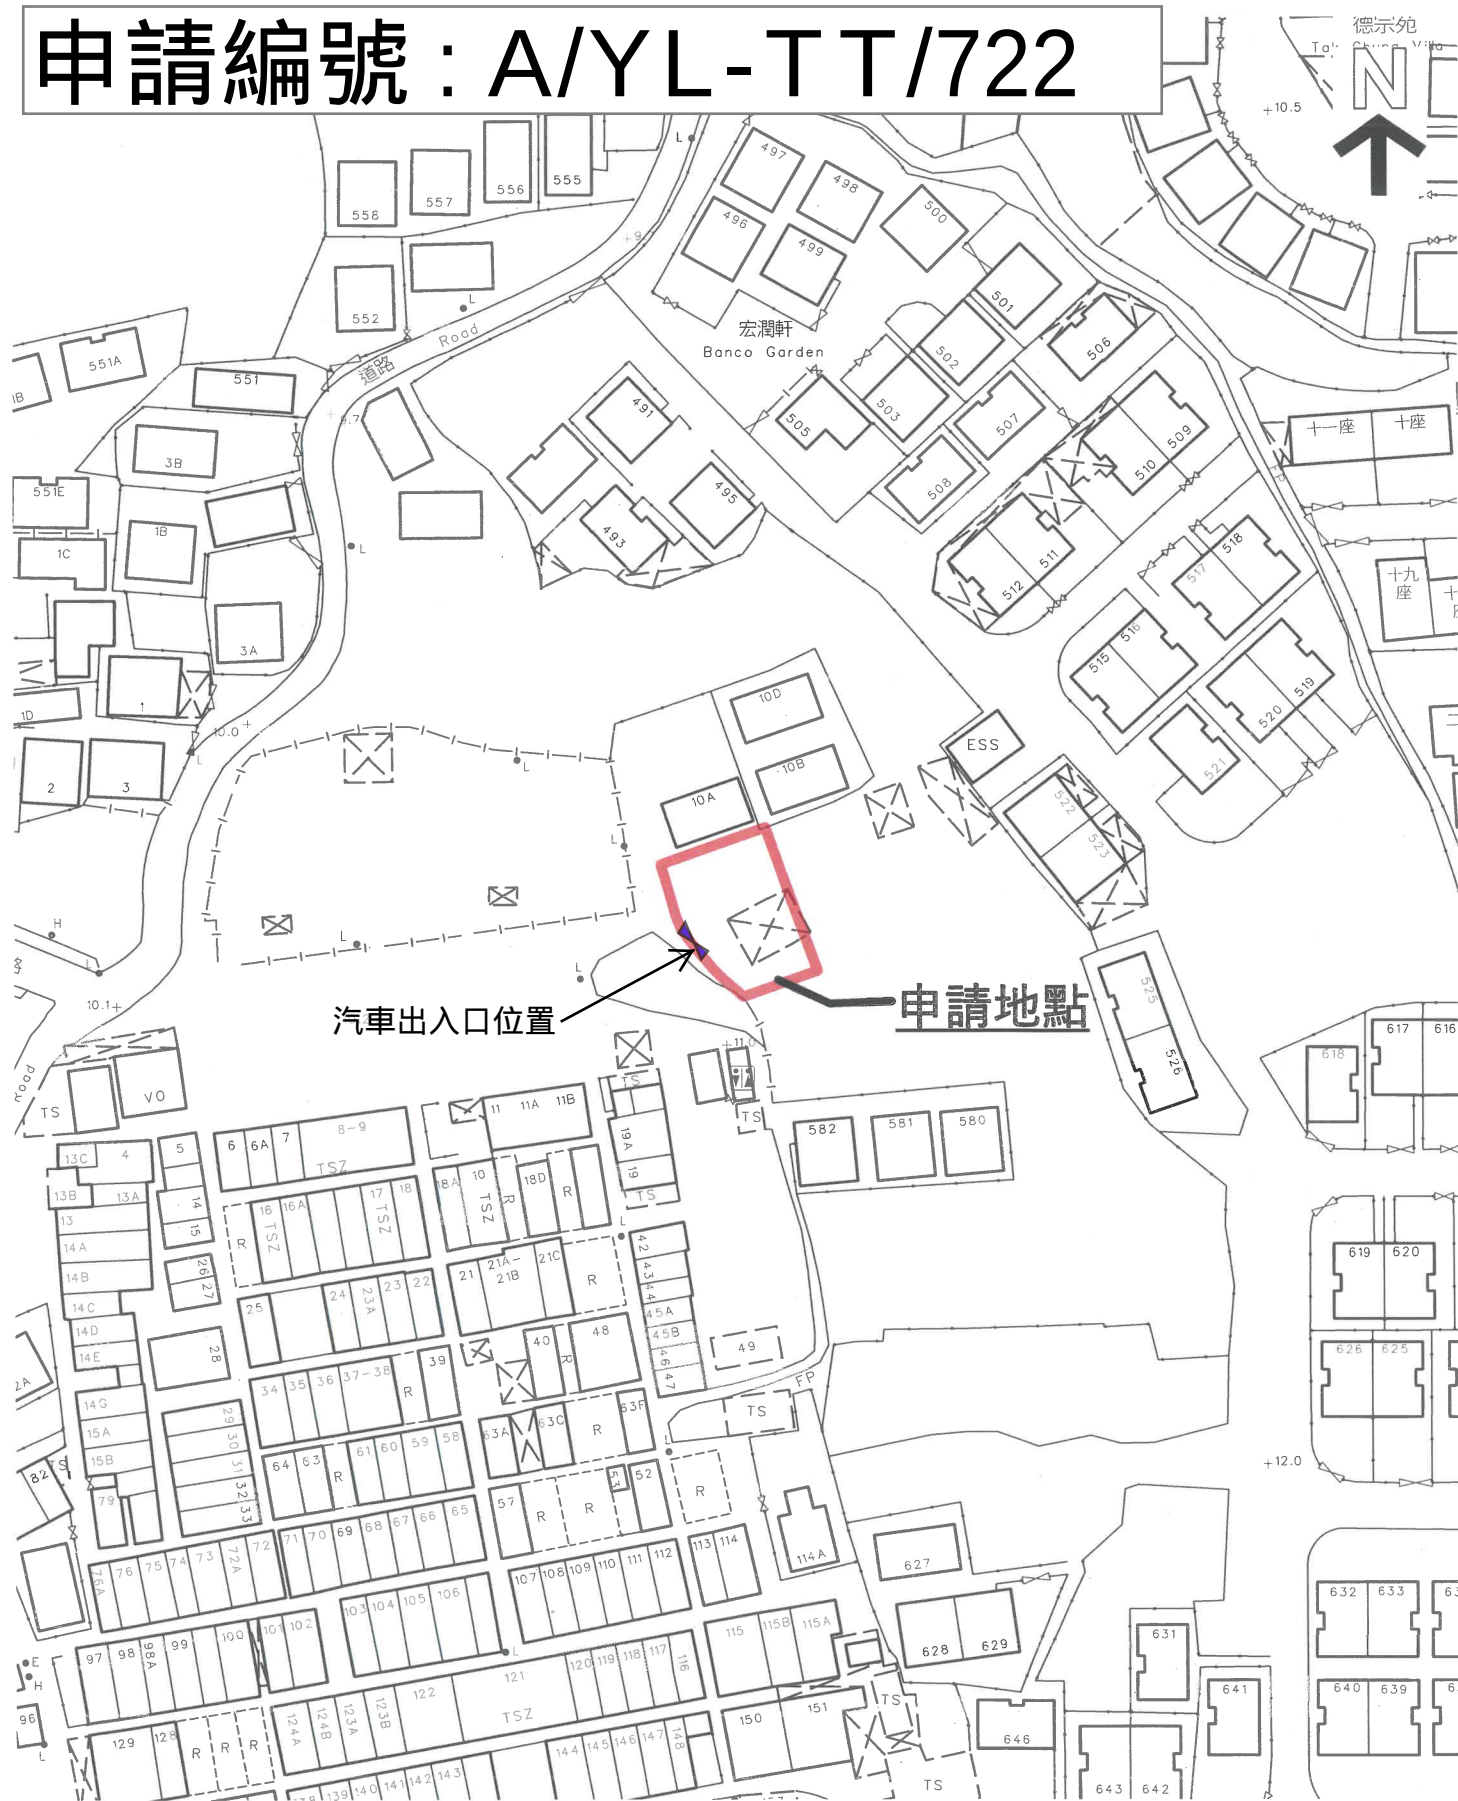


Location Plan
位置圖

Scale 1:1,000

10 0 10 20 30 40 METRES

紅色粗線
Lots 13 S.B and 13 S.E
in DD117

申請編號：A/YL-TT/722

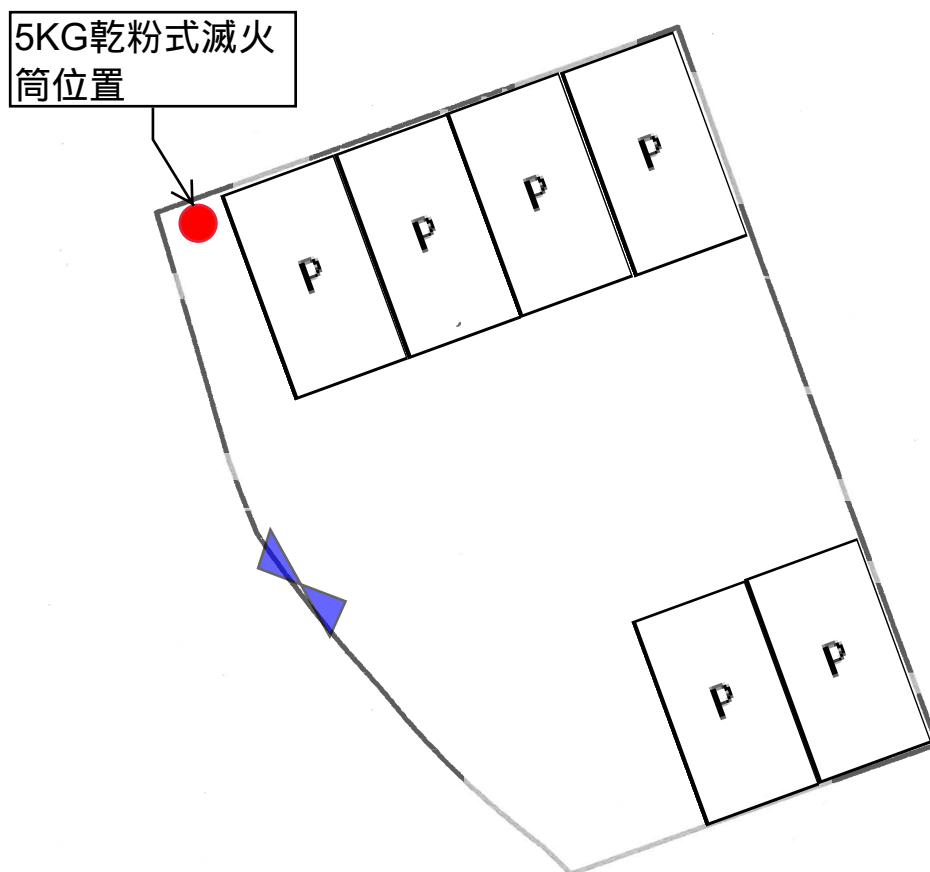

	構建物
	私家車停車位(每個5米x2.5米)
	出入口
	5KG乾粉式滅火筒位置

消防裝置及布局設計圖

Scale 1:200

METRES 2 0 2 4 6 8 METRES