


地段索引圖 LOT INDEX PLAN

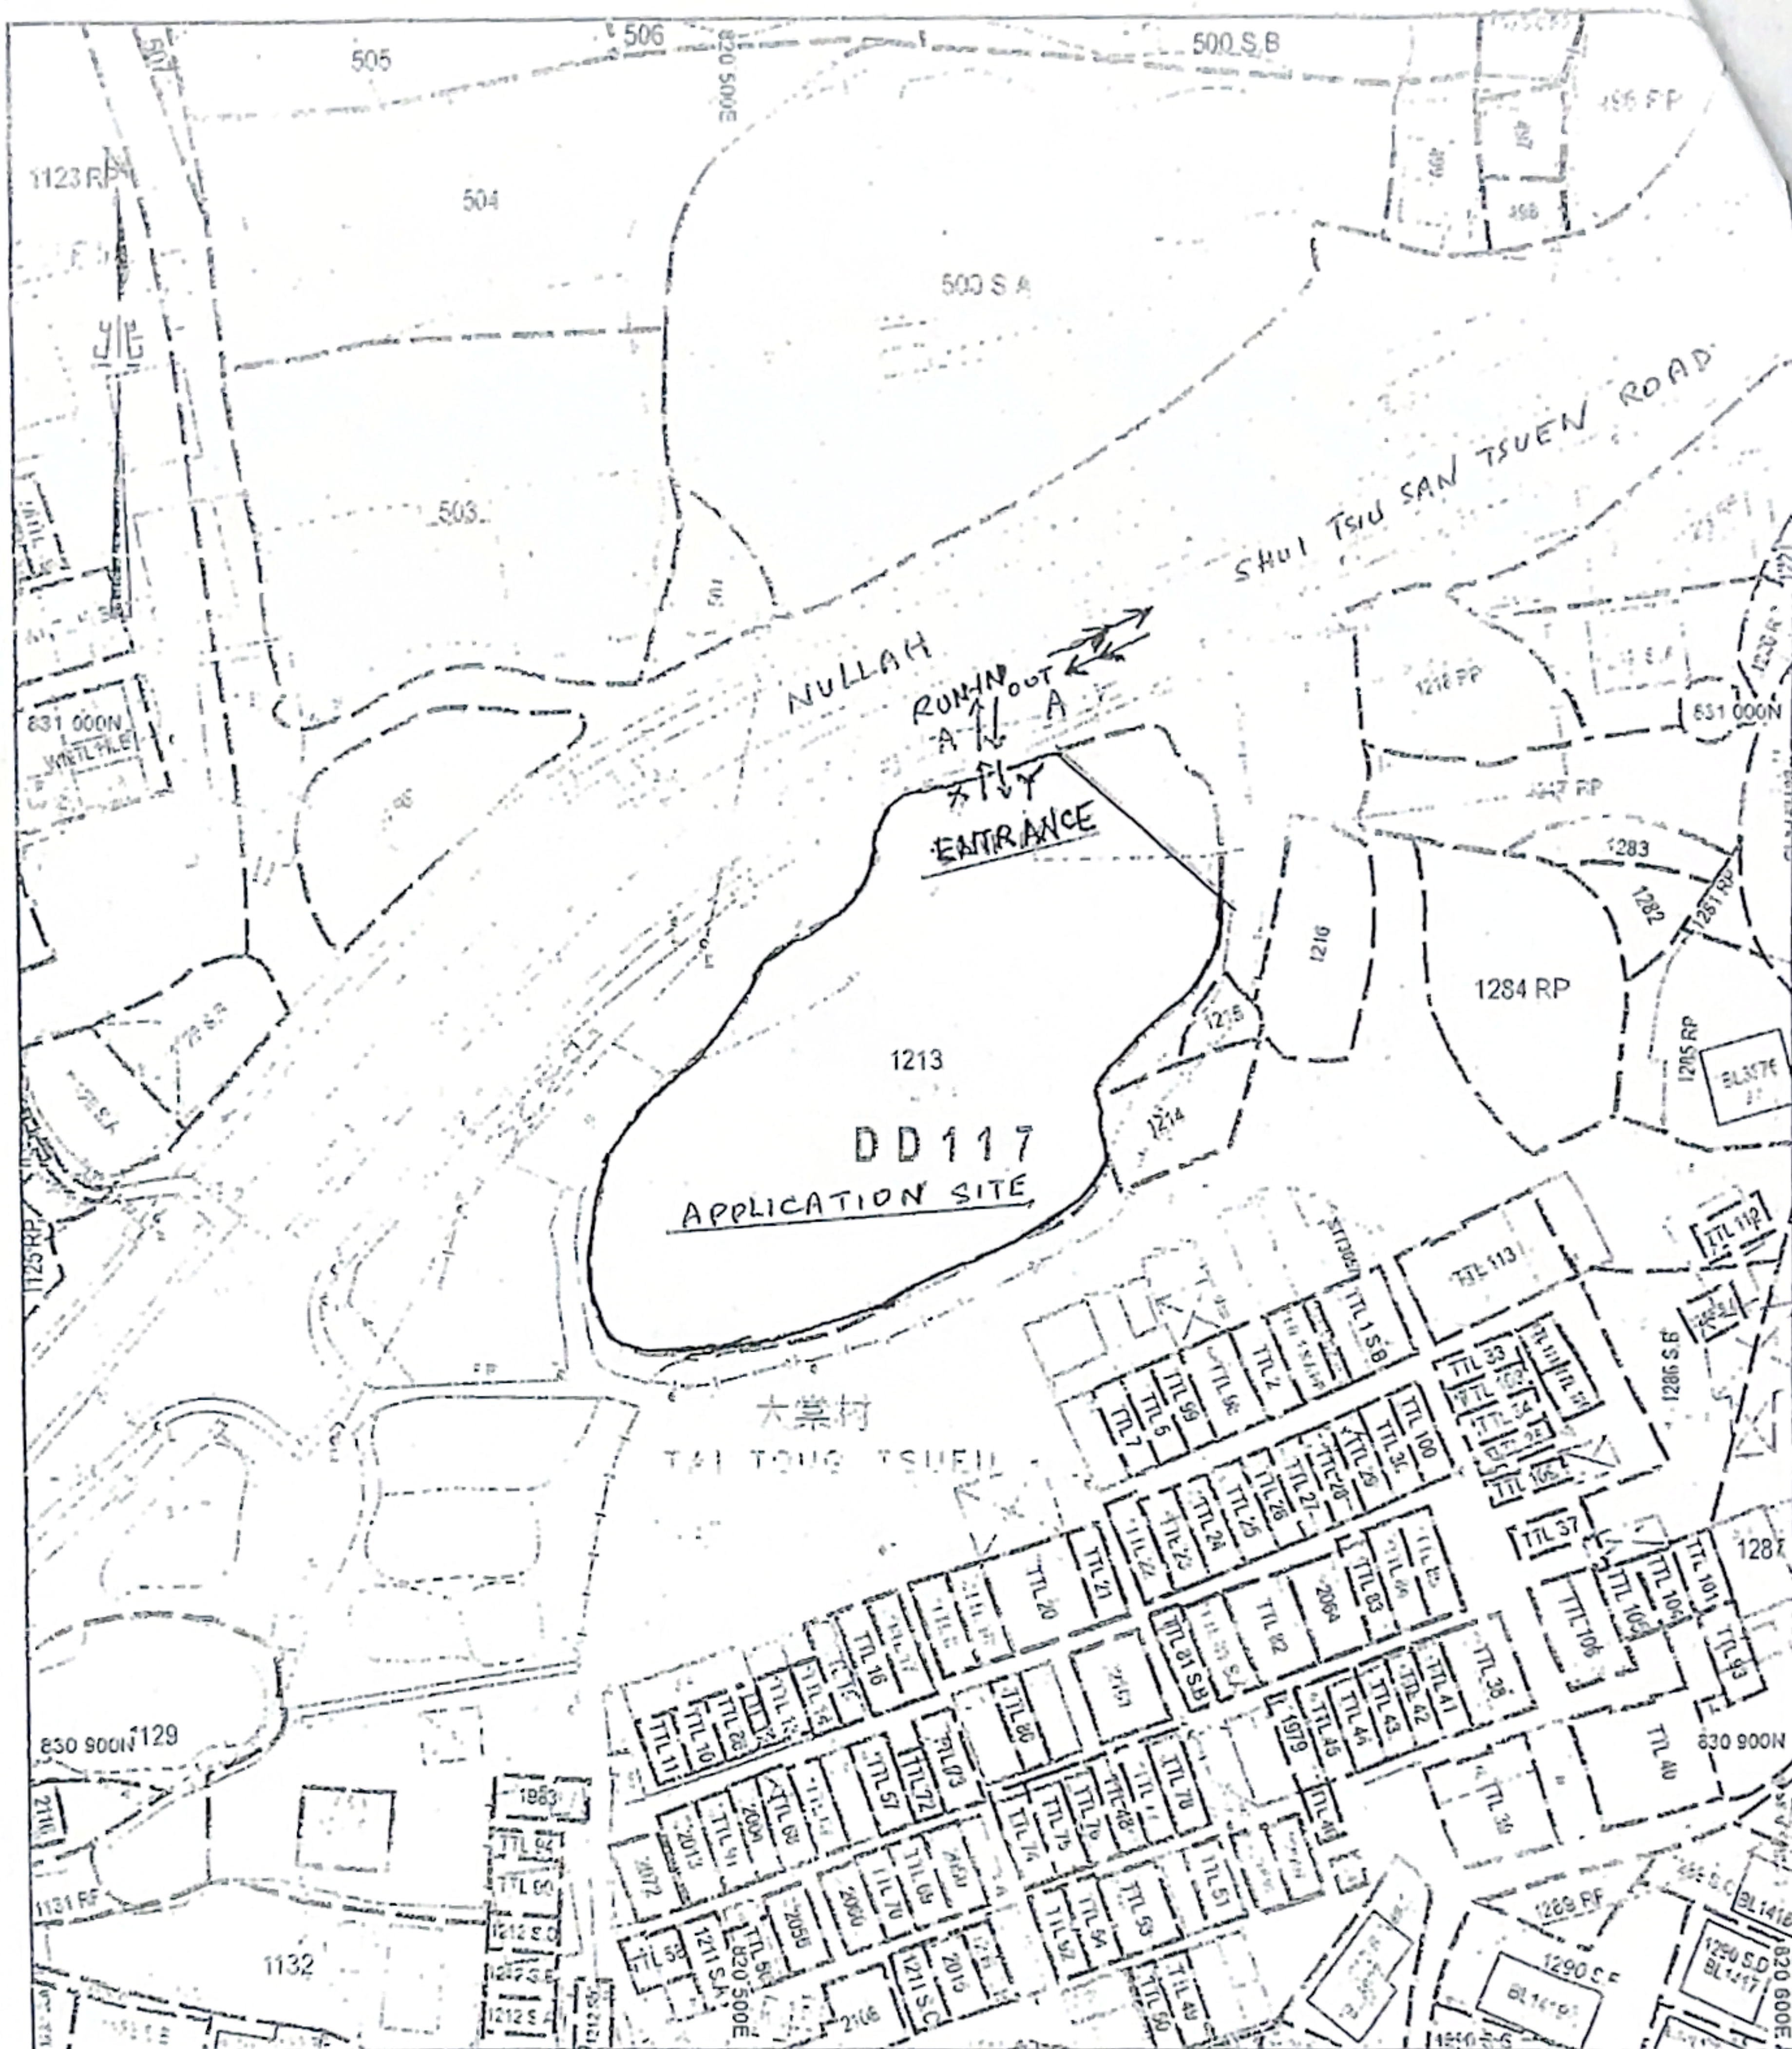

地政總署測繪處 Survey and Mapping Office, Lands Department

比例 SCALE 1:1000

metres 10 0 10 20 30 40 50 metres

Locality : _____

Lot Index Plan No. : LIP265485P

District Survey Office : DSOK

Date : 25-Sep-2019

Reference No. : 6-NW-24B

香港特別行政區政府 — 版權所有
© Copyright reserved - Hong Kong SAR Government
SMO-P01 20190925144119 10


免責聲明

本圖為地政總署測繪處根據地籍資料編製，其目的是提供地籍資料，而非作為法律文件。圖中所示之土地界線、面積、地籍資料等，均屬近似值，並非絕對準確。圖中所示之土地界線、面積、地籍資料等，均屬近似值，並非絕對準確。圖中所示之土地界線、面積、地籍資料等，均屬近似值，並非絕對準確。

Disclaimer

This plan is a copy of the lot index plan showing the approximate location of lot boundaries, including the temporary occupation of land under Government Land Allocations, Temporary Government Land Allocations, Short Term Tenancies and Government Land Licences. The temporary occupation of land may be created or terminated at short notice and should be confirmed with the District Lands Officer. The information shown on this plan MUST be verified by field survey. The lot index plan may be revised without prior notification as better or new boundary evidence becomes available.

地段索引圖 LOT INDEX PLAN

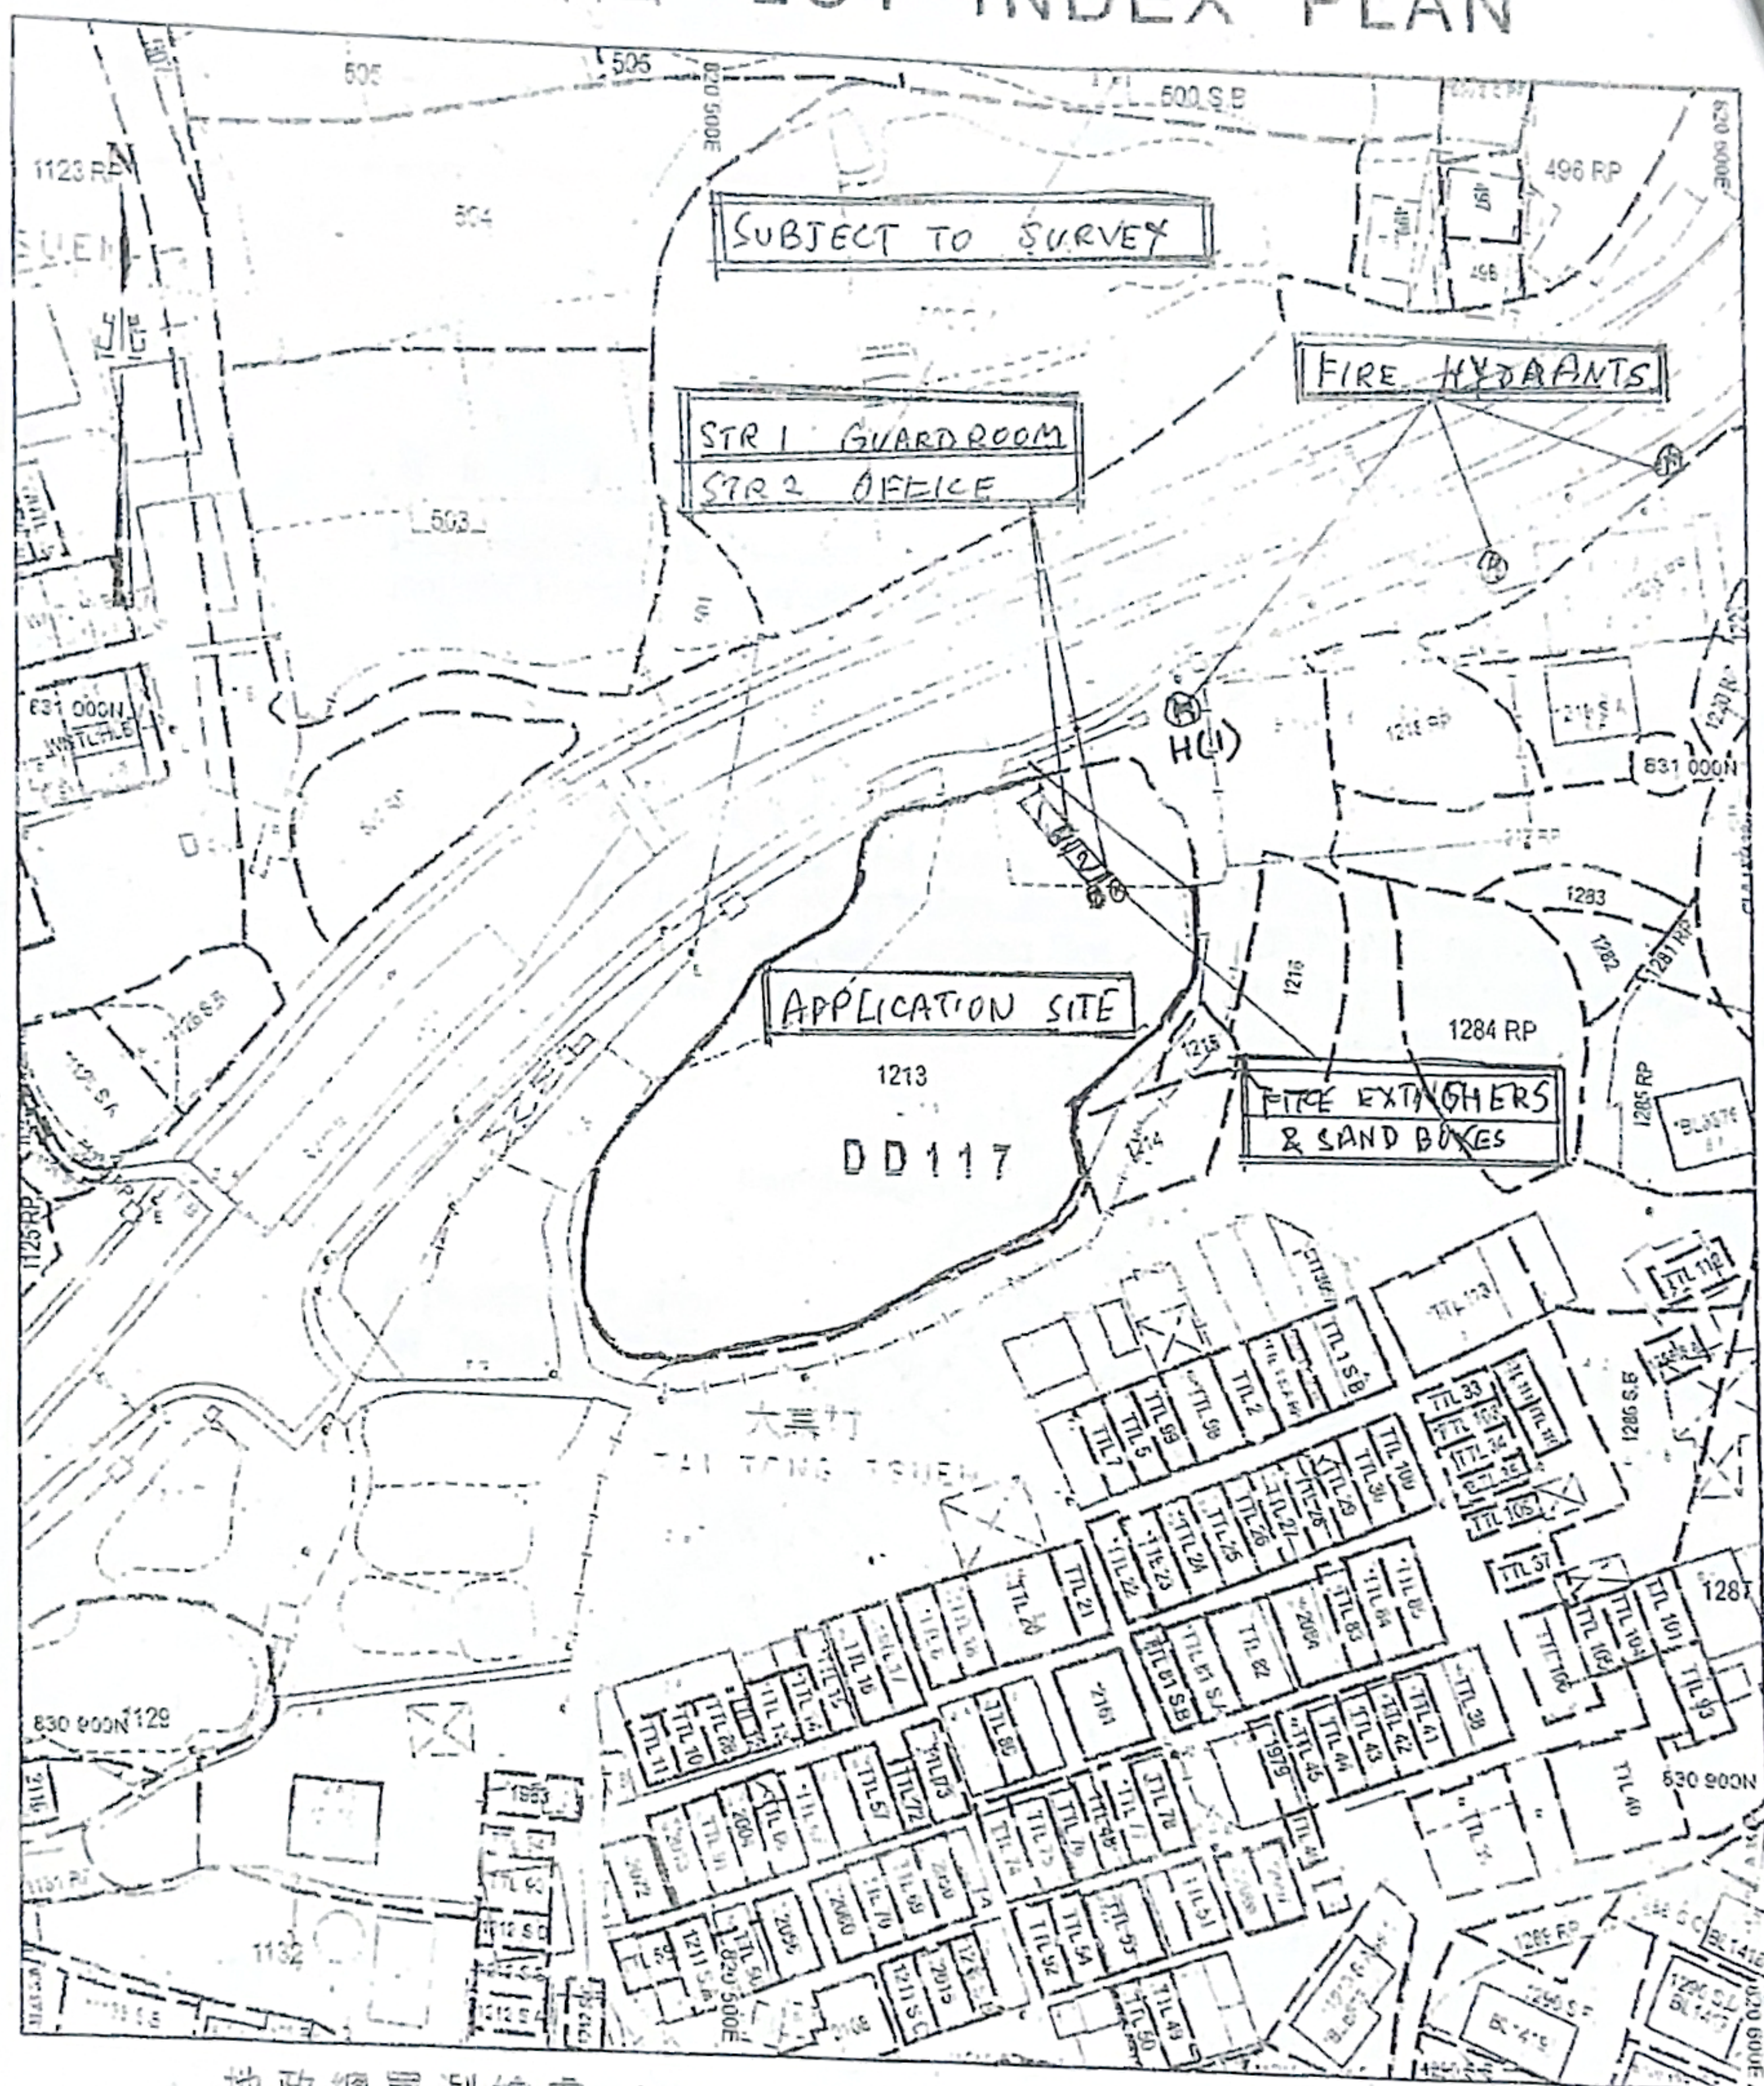

地政總署測繪處 Survey and Mapping Office, Lands Department

SCALE 1:1000

metres 10 0 10 20 30 40 50 metres



Locality:

Lot Index Plan No.: LIP265485P

District Survey Office: DSOK

Date: 25-Sep-2019

Reference No.: 6-NW-24B

香港特別行政區政府 — 地政總署

© Copyright reserved - Hong Kong SAR Government

SMO-P01

20190925144119 10

免責聲明

此圖為地政總署測繪處根據現有資料編製，其內容可能與實際情況有所出入。使用者應自行核實，並應向地政總署查詢有關詳情。地政總署對本圖的內容概不負責，亦不對因使用本圖而引致的任何損失或損害承擔責任。

Disclaimer


This plan is a copy of the lot index plan showing the approximate location of lot boundaries, including the temporary occupation of land under Government Land Allocations, Temporary Government Land Allocations, Short Term Tenancies and Government Land Licences. The temporary occupation of land may be created or terminated at short notice and should be confirmed with the District Lands Officer. The information shown on this plan MUST be verified by field survey. The lot index plan may be revised without prior notification as better or new boundary evidence becomes available.

Proposed Landscape Plan

N




Proposed Bauhinia Blakeana or Cassia Surattensis
Approx. Height = 2.75m with Spacing about 4m

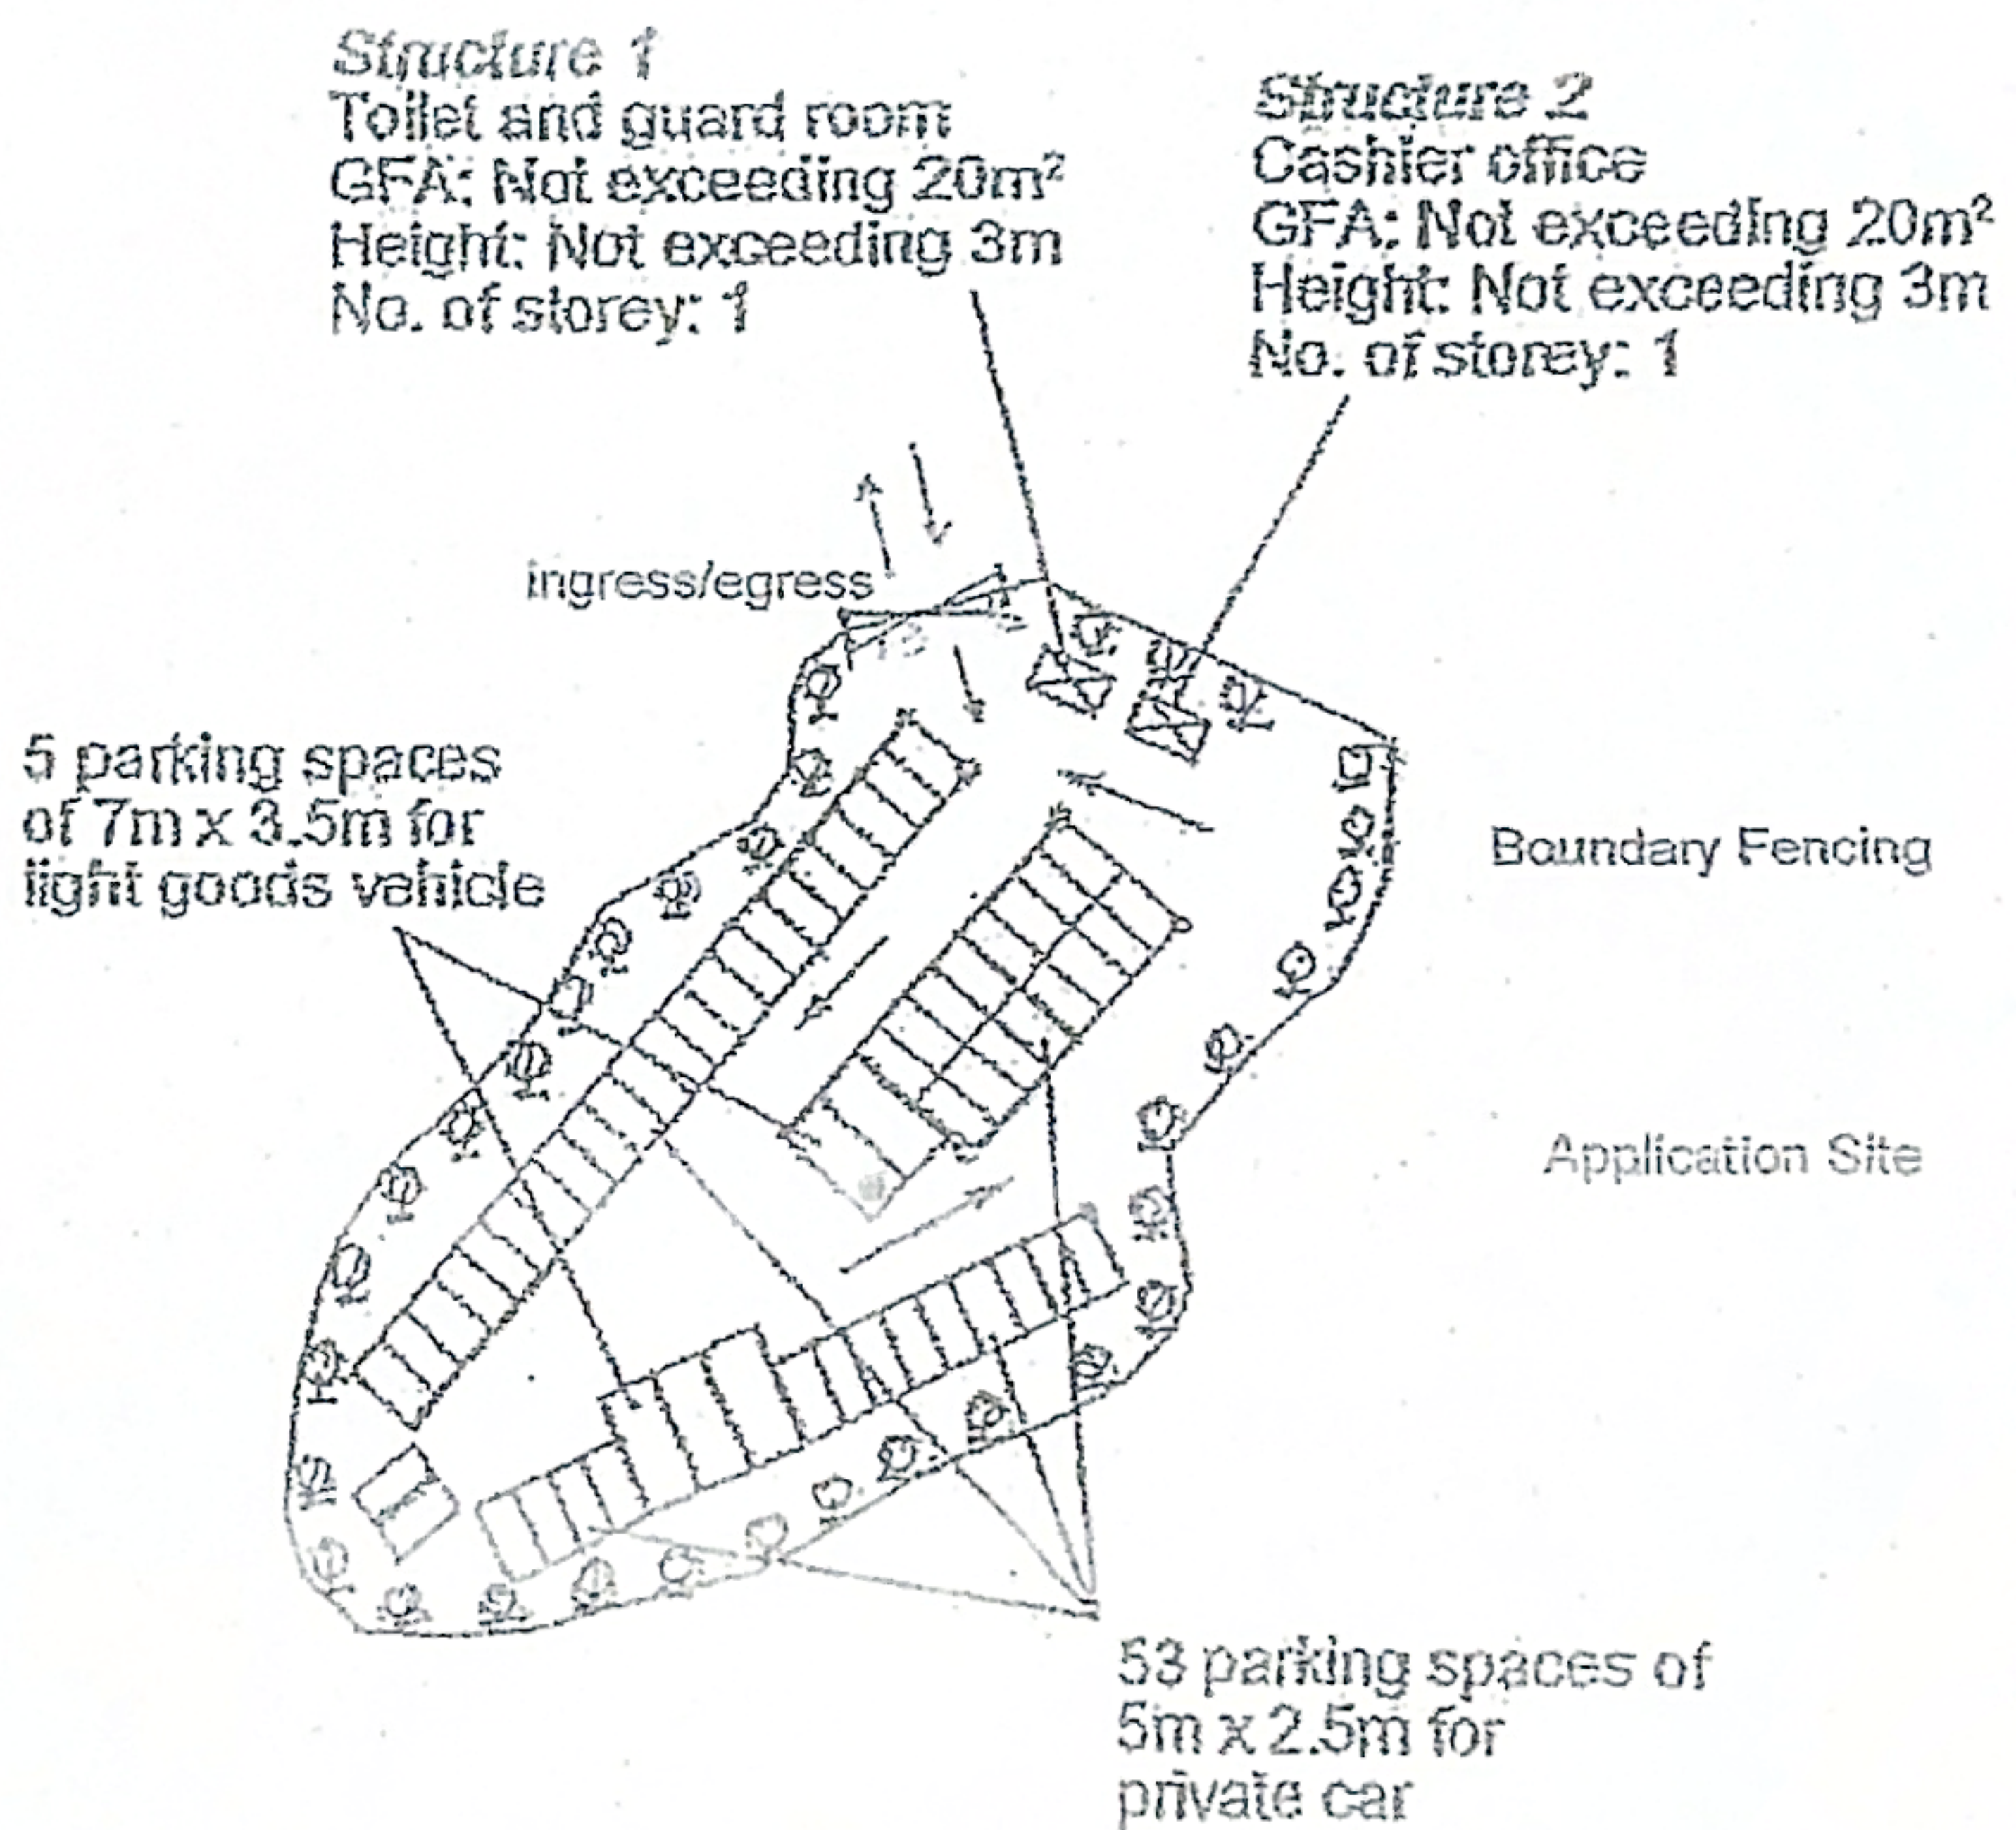

Proposed Temporary Public Vehicle Park
for Private Cars and Light Goods Vehicles
for a Period of 3 Years
at Lot No. 1213 (Part) in D.D. 117,
Tai Tong Tsuen, Yuen Long, N.T.

Scale — 1:1000

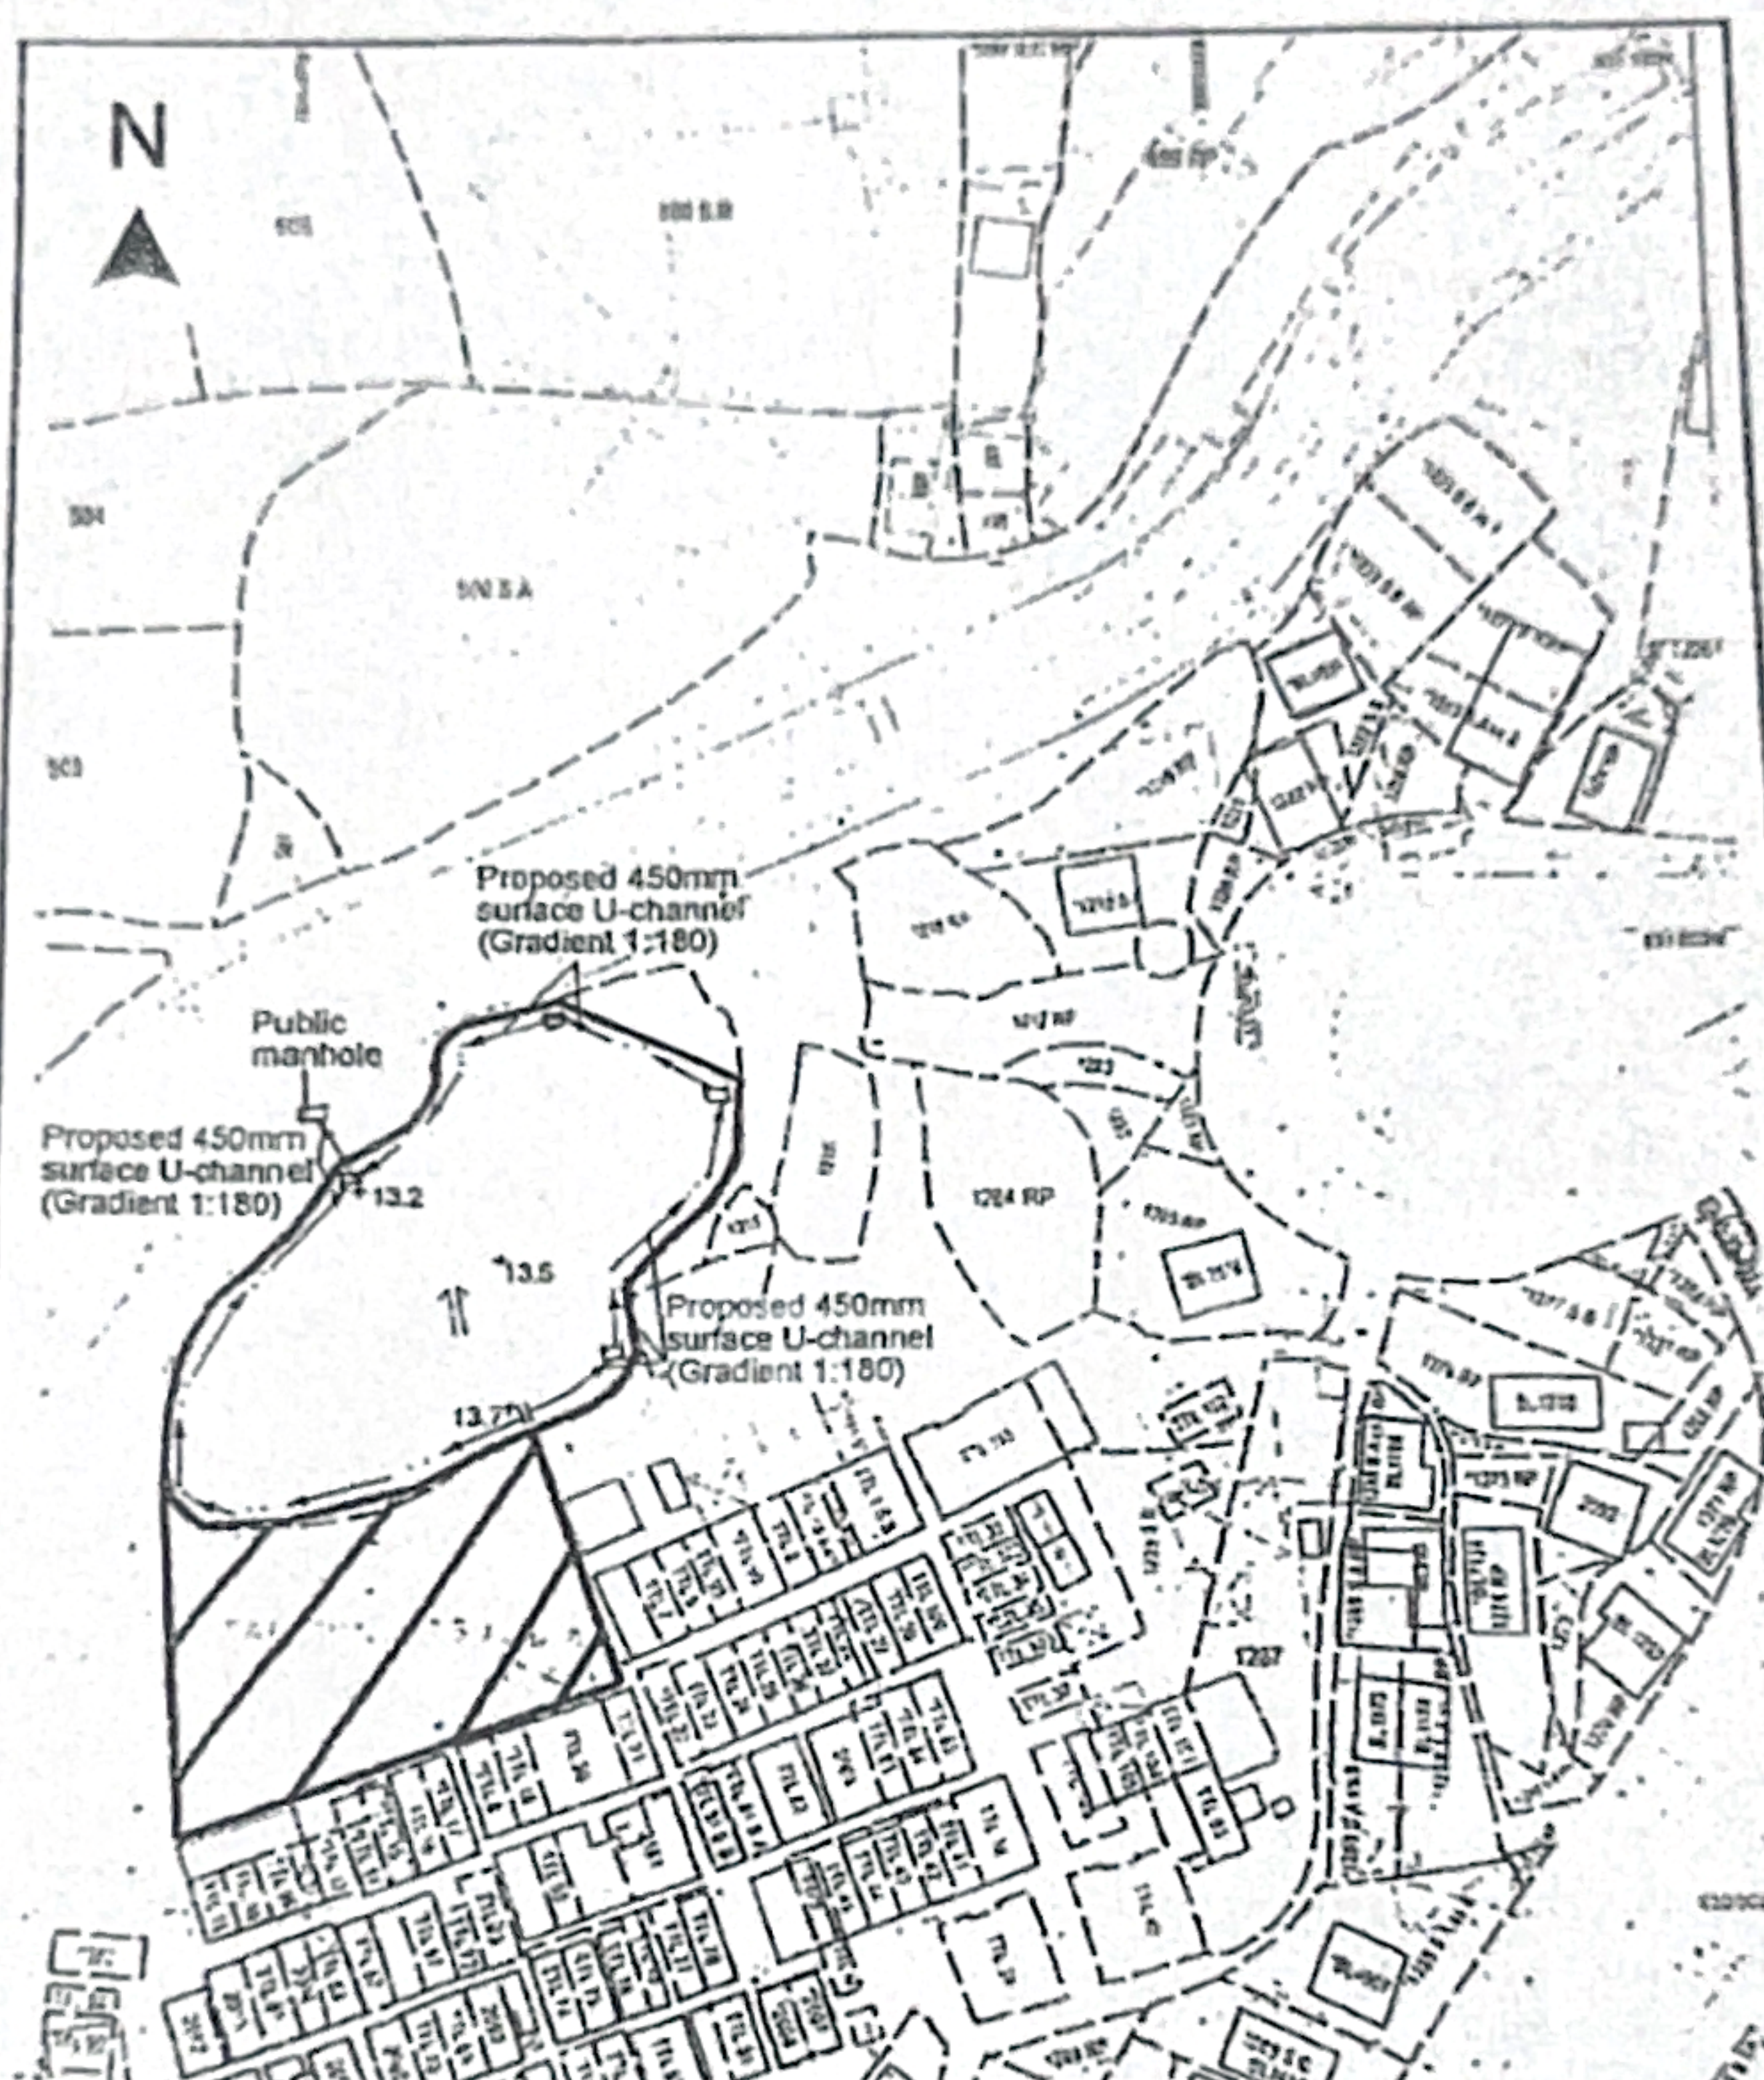

Project 401124

Drawing Title:

Proposed Drainage Plan


Remarks: 10-21

+13.5 Level (in mPD)
 ← Flow of surface runoff
 □ Proposed catchpit
 □ Application Site
 ▨ External catchment

Layout plan?

+ car parking spaces
locations

地段索引圖 LOT INDEX PLAN

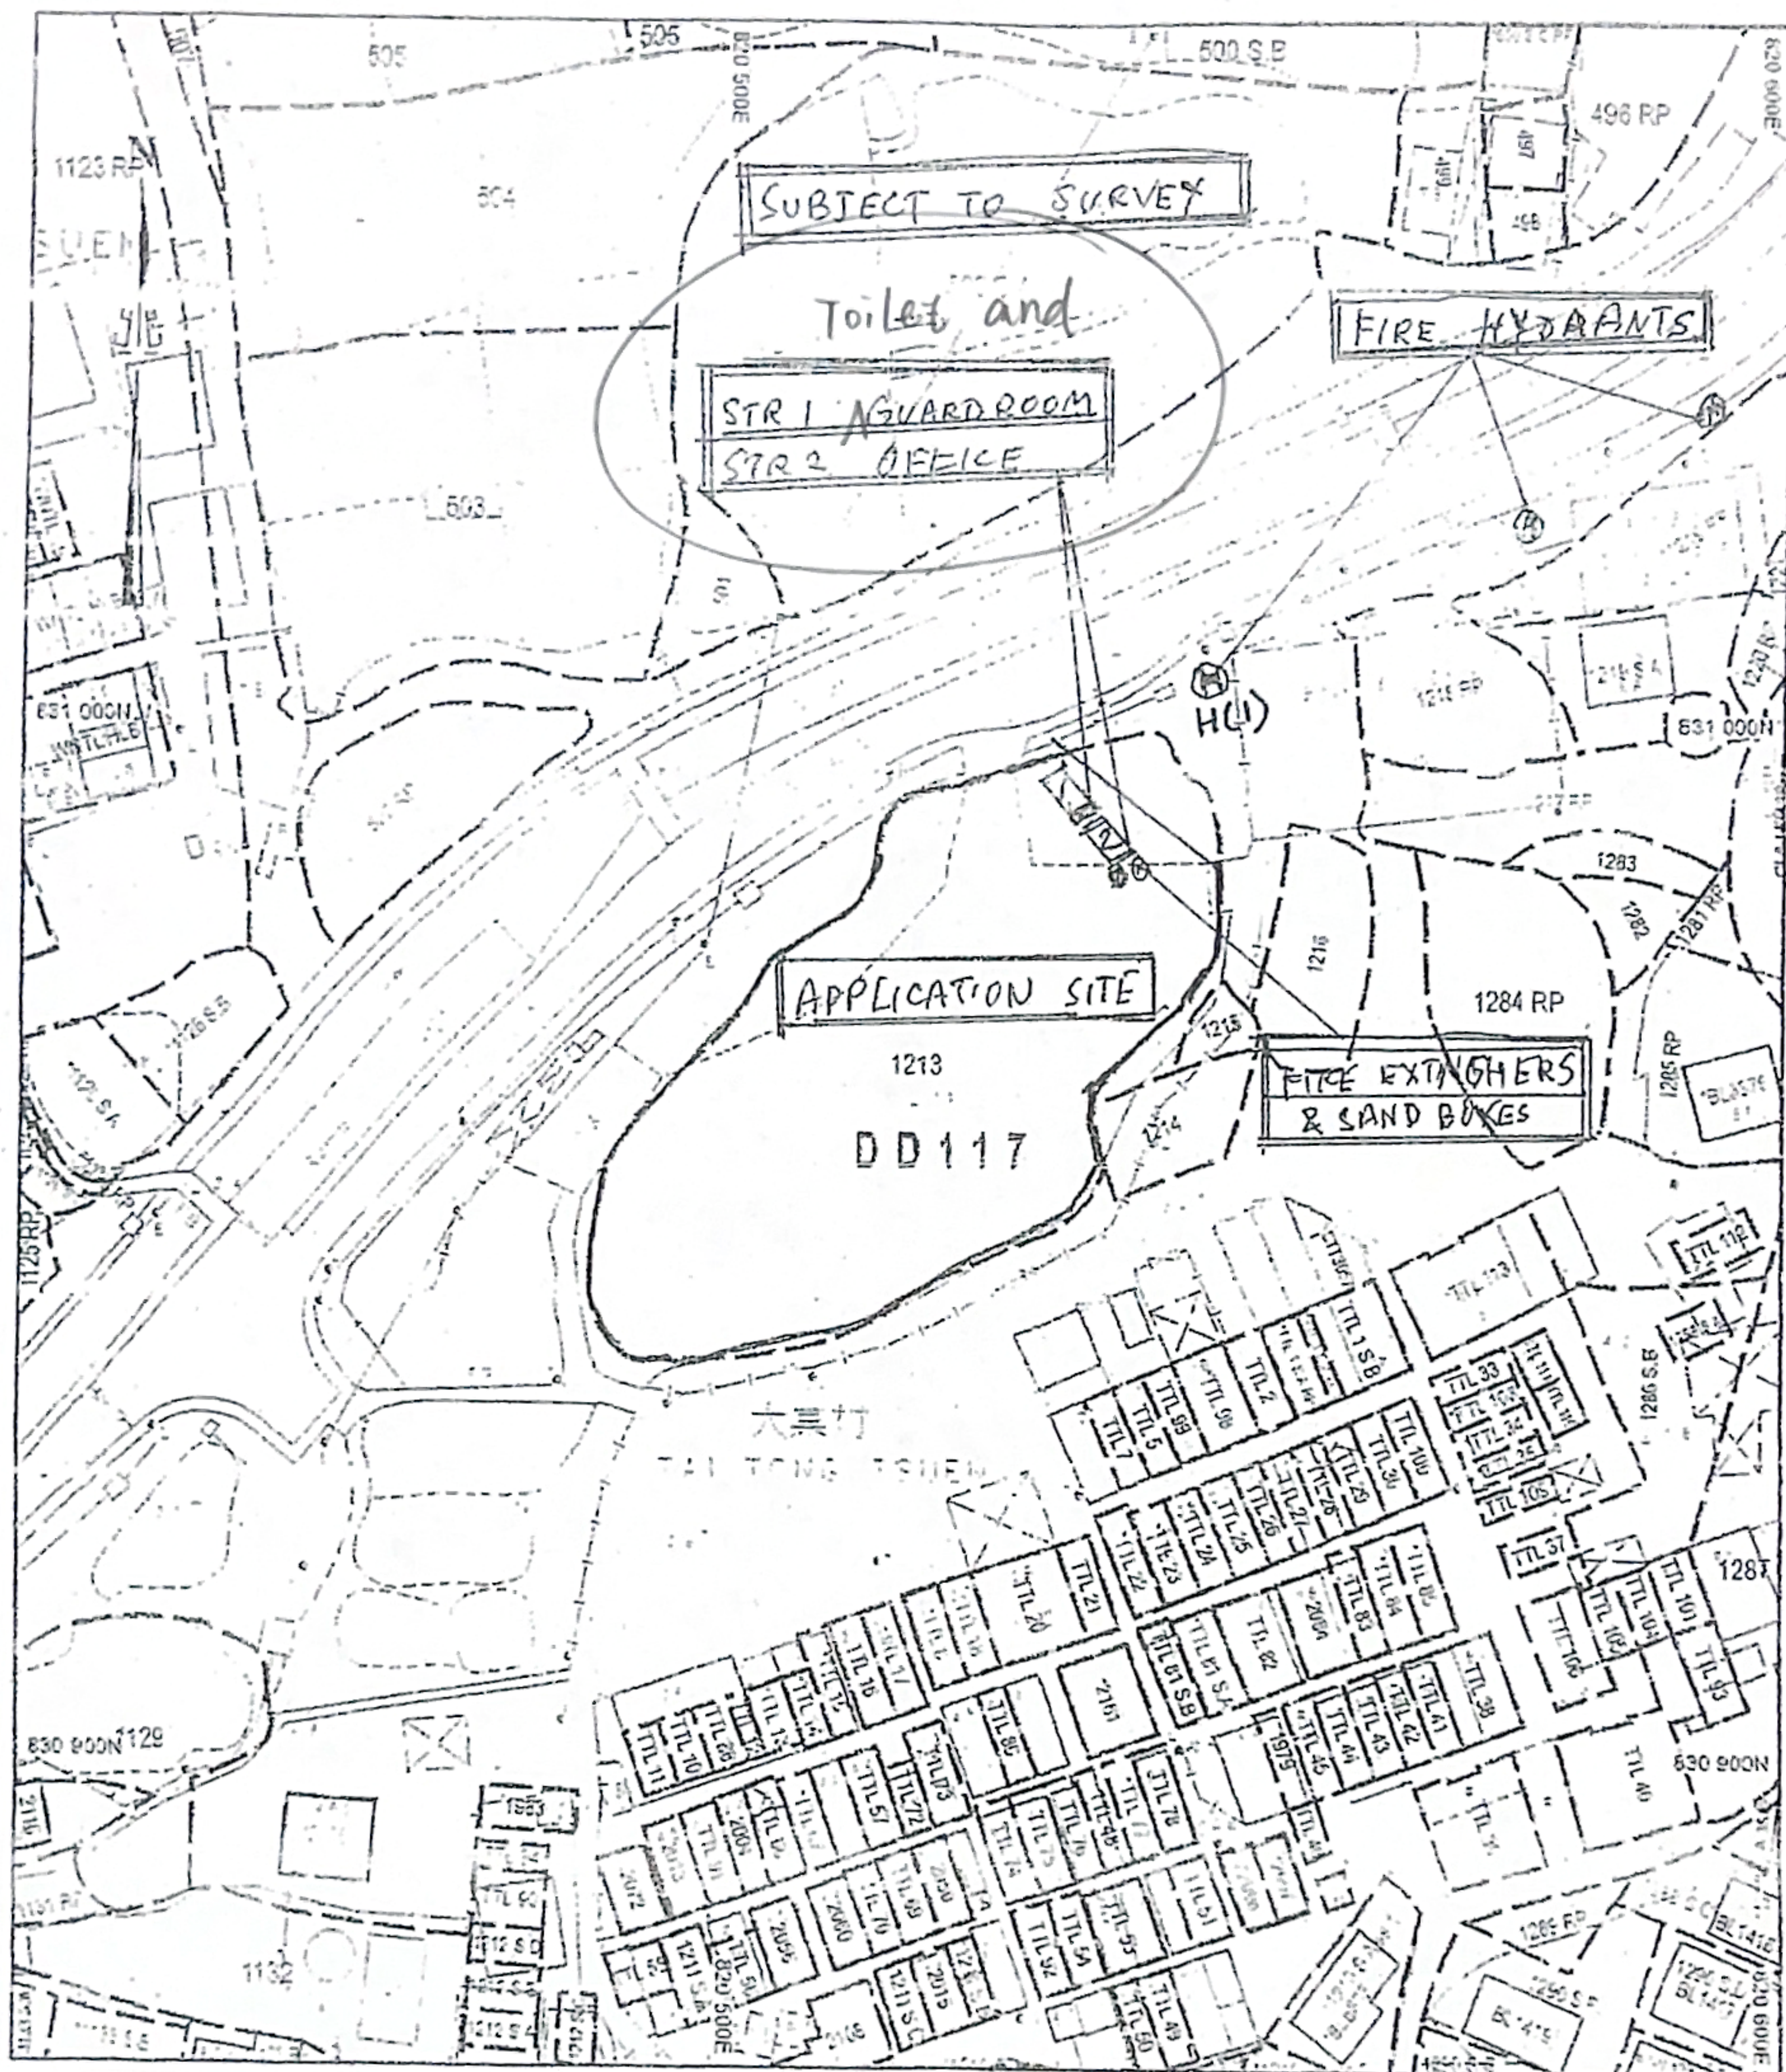

地政總署測繪處 Survey and Mapping Office, Lands Department

SCALE 1:1000

metres 10 0 10 20 30 40 50 metres



Locality :

Lot Index Plan No. : LIP265485P

District Survey Office : DSOK

Date : 25-Sep-2019

Reference No. : 6-NW-24B

香港特別行政區政府 — 地政總署

© Copyright reserved - Hong Kong SAR Government

SMO-P01

20190925144119 10

免責聲明

此圖為地政總署測繪處根據有關資料編製，旨在提供一般參考，並不構成任何法律文件。圖中所示之土地界線、面積、地籍資料等，均屬估計值，與實際情況可能有出入。如欲獲取準確之土地資料，請向地政總署查詢。

Disclaimer

This plan is a copy of the lot index plan showing the approximate location of lot boundaries, including the temporary occupation of land under Government Land Allocations, Temporary Government Land Allocations, Short Term Tenancies and Government Land Licences. The temporary occupation of land may be created or terminated at short notice and should be confirmed with the District Lands Officer. The information shown on this plan MUST be verified by field survey. The lot index plan may be revised without prior notification as better or new boundary evidence becomes available.