


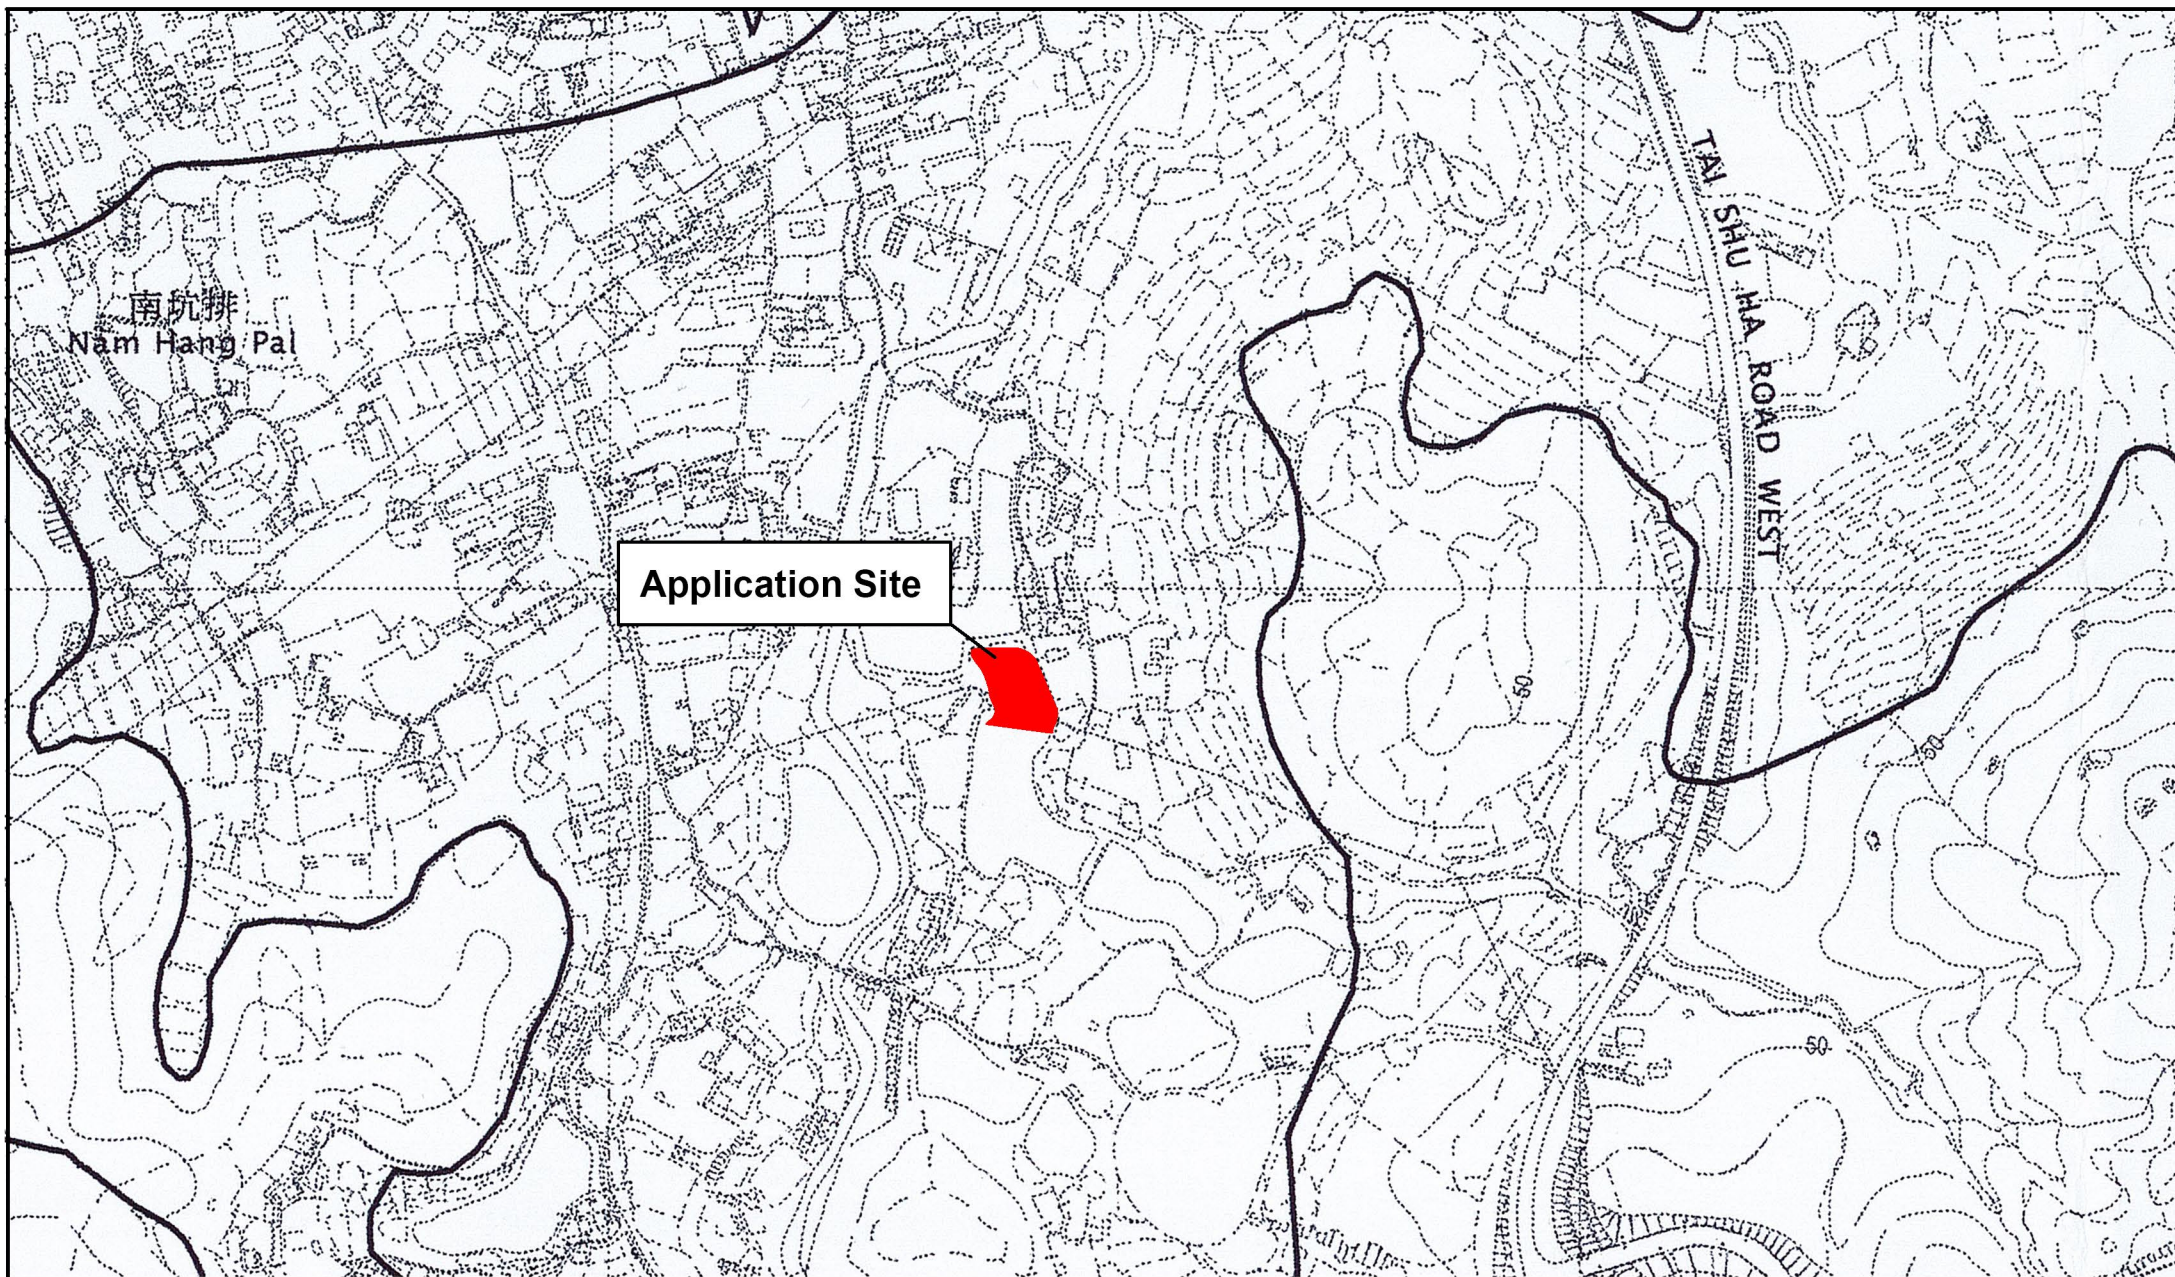

Project 項目名稱:

Proposed Temporary Animal Boarding Establishment and
Associated Filling of Land for a Period of 3 Years at Lot
706 (Part) in D.D. 118, Tai Tong, Yuen Long, New Territories


Drawing Title 圖紙標題:

Location Plan

Remarks 備註:

Drawing No. 圖號:

20250919

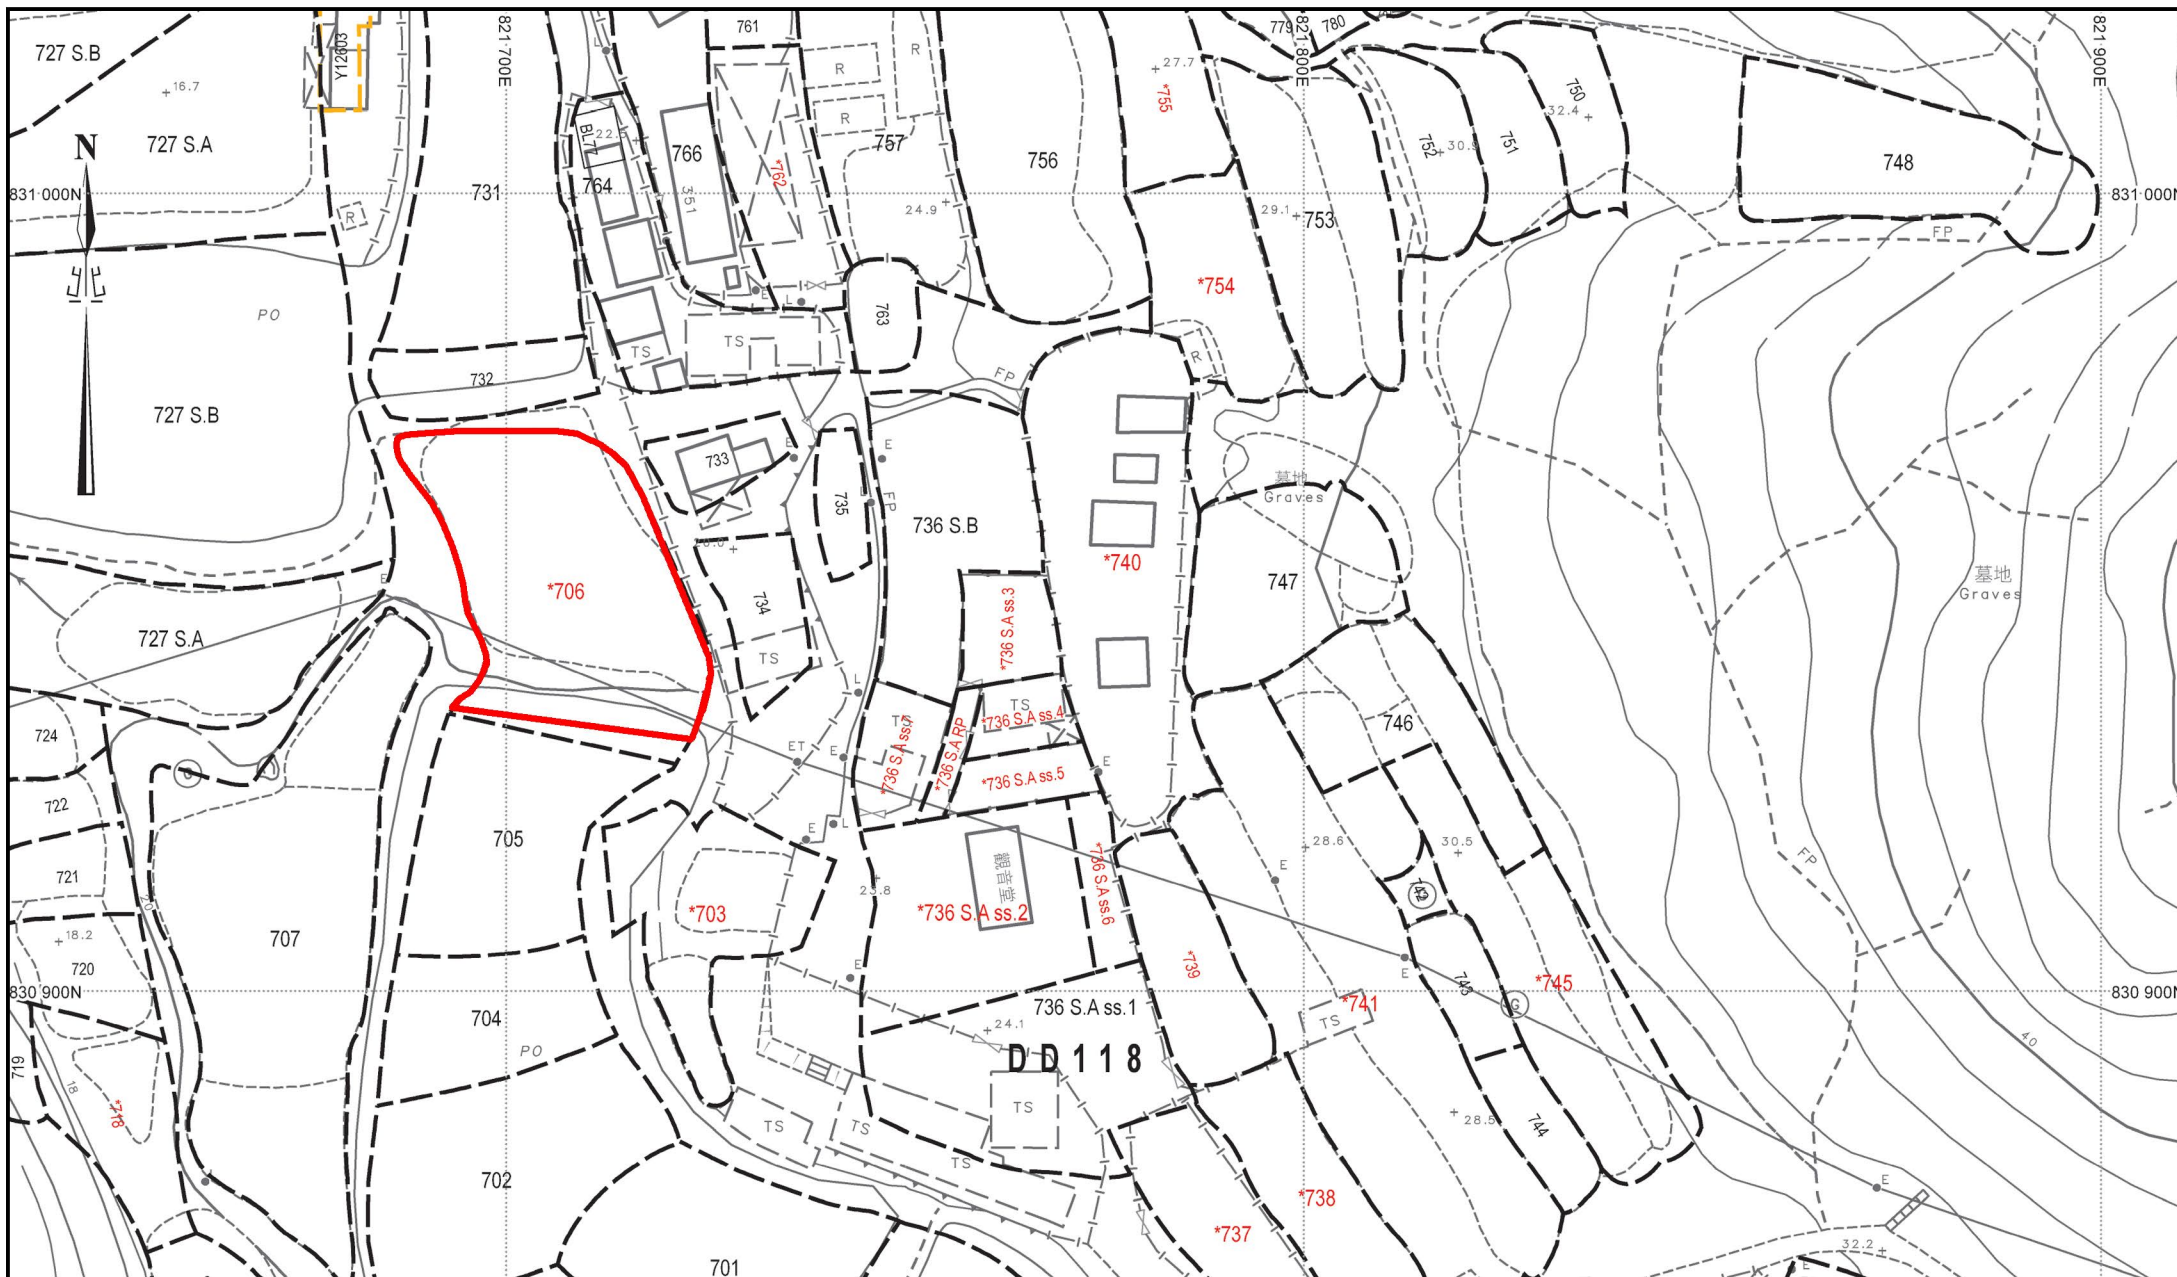

Project 項目名稱:

Proposed Temporary Animal Boarding Establishment and Associated Filling of Land for a Period of 3 Years at Lot 706 (Part) in D.D. 118, Tai Tong, Yuen Long, New Territories

Drawing Title 圖紙標題:

Site Plan

Drawing No. 圖號:

20250919

Remarks 備註:

Application Site

Structure 1

Animal Boarding Establishment

GFA: 230m² (About)

No. of storey: 1

Height: Not exceeding 7m

Application Site**Structure 2**

Animal Boarding Establishment

GFA: 230m² (About)

No. of storey: 1

Height: Not exceeding 7m

Ingress/Egress

Project 項目名稱:

Proposed Temporary Animal Boarding Establishment and
Associated Filling of Land for a Period of 3 Years at Lot
706 (Part) in D.D. 118, Tai Tong, Yuen Long, New Territories

Drawing Title 圖紙標題:

Layout Plan

Drawing No. 圖號:

20250919

Remarks 備註:



Structure

Land Filling Area

For site formation of structures and circulation path

Area: 460 m² (ABOUT)

Existing site level: +20.0mPD (ABOUT)

Proposed site level: +20.2mPD (ABOUT)

Depth of land filling : No more than 0.2m

Land Filling Materials : Concrete

