

Project 項目名稱:

Proposed Temporary Warehouse for Storage of Food Provisions and Cleaning Products for a Period of 3 Years and Associated Filling of Land for a Period of 3 Years at Lot 681 RP in D.D.118, Yuen Long, N.T.

Drawing Title 圖目:

Site Plan


Drawing No. 圖號:

Figure 1

Remarks 備註:

Scale 比例:

1:1000

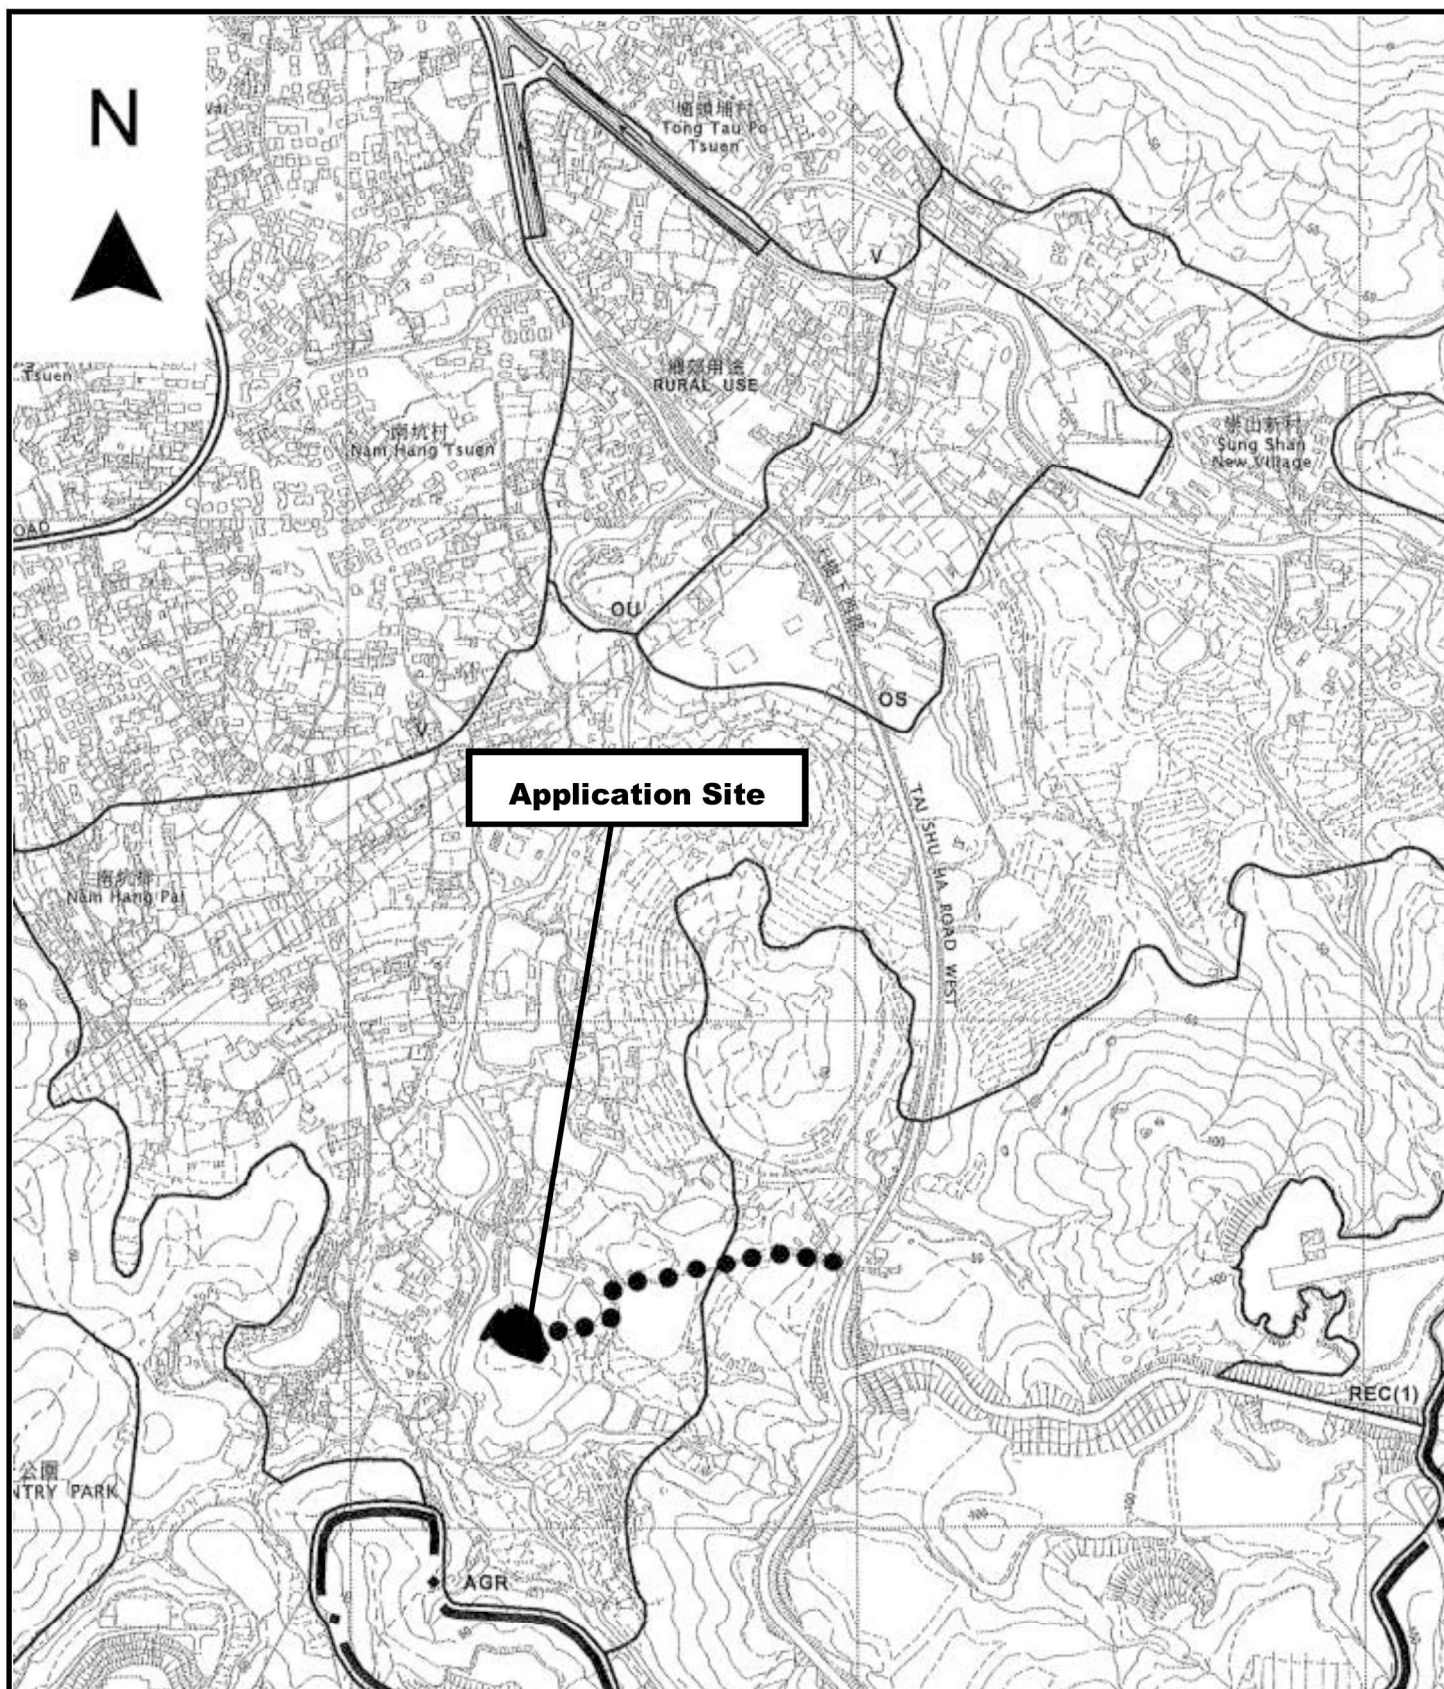

Project 項目名稱:

Proposed Temporary Warehouse for Storage of Food Provisions and Cleaning Products for a Period of 3 Years and Associated Filling of Land for a Period of 3 Years at Lot 681 RP in D.D.118, Yuen Long, N.T.

Drawing Title 圖目:

Location Plan

Drawing No. 圖號:


Figure 2

Remarks 備註:

● ● ● Vehicular access leading from Tai Shu Ha Road West

Scale 比例:

1:7500

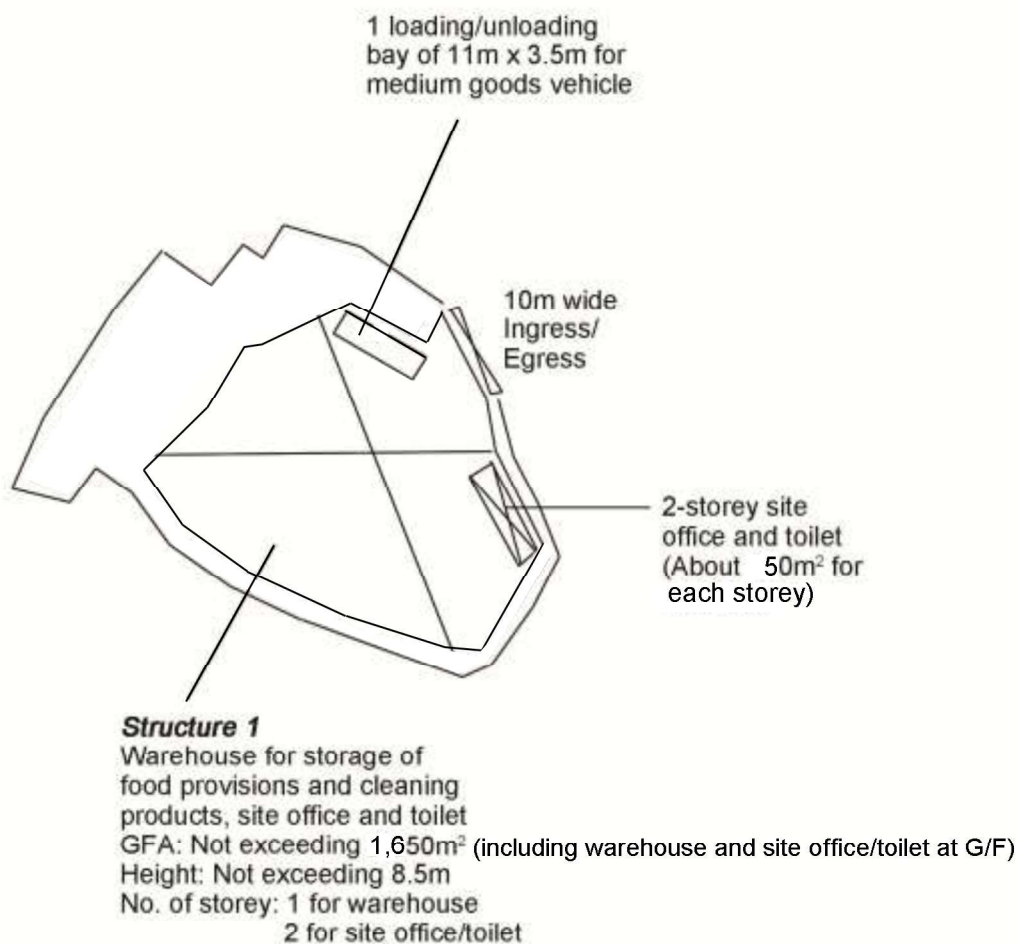

Project 項目名稱:

Proposed Temporary Warehouse for Storage of Food Provisions and Cleaning Products for a Period of 3 Years and Associated Filling of Land for a Period of 3 Years at Lot 681 RP in D.D.118, Yuen Long, N.T.

Drawing Title 圖目:

Proposed Layout Plan


Drawing No. 圖號:

Figure 3

Remarks 備註:

Scale 比例:

1:1000

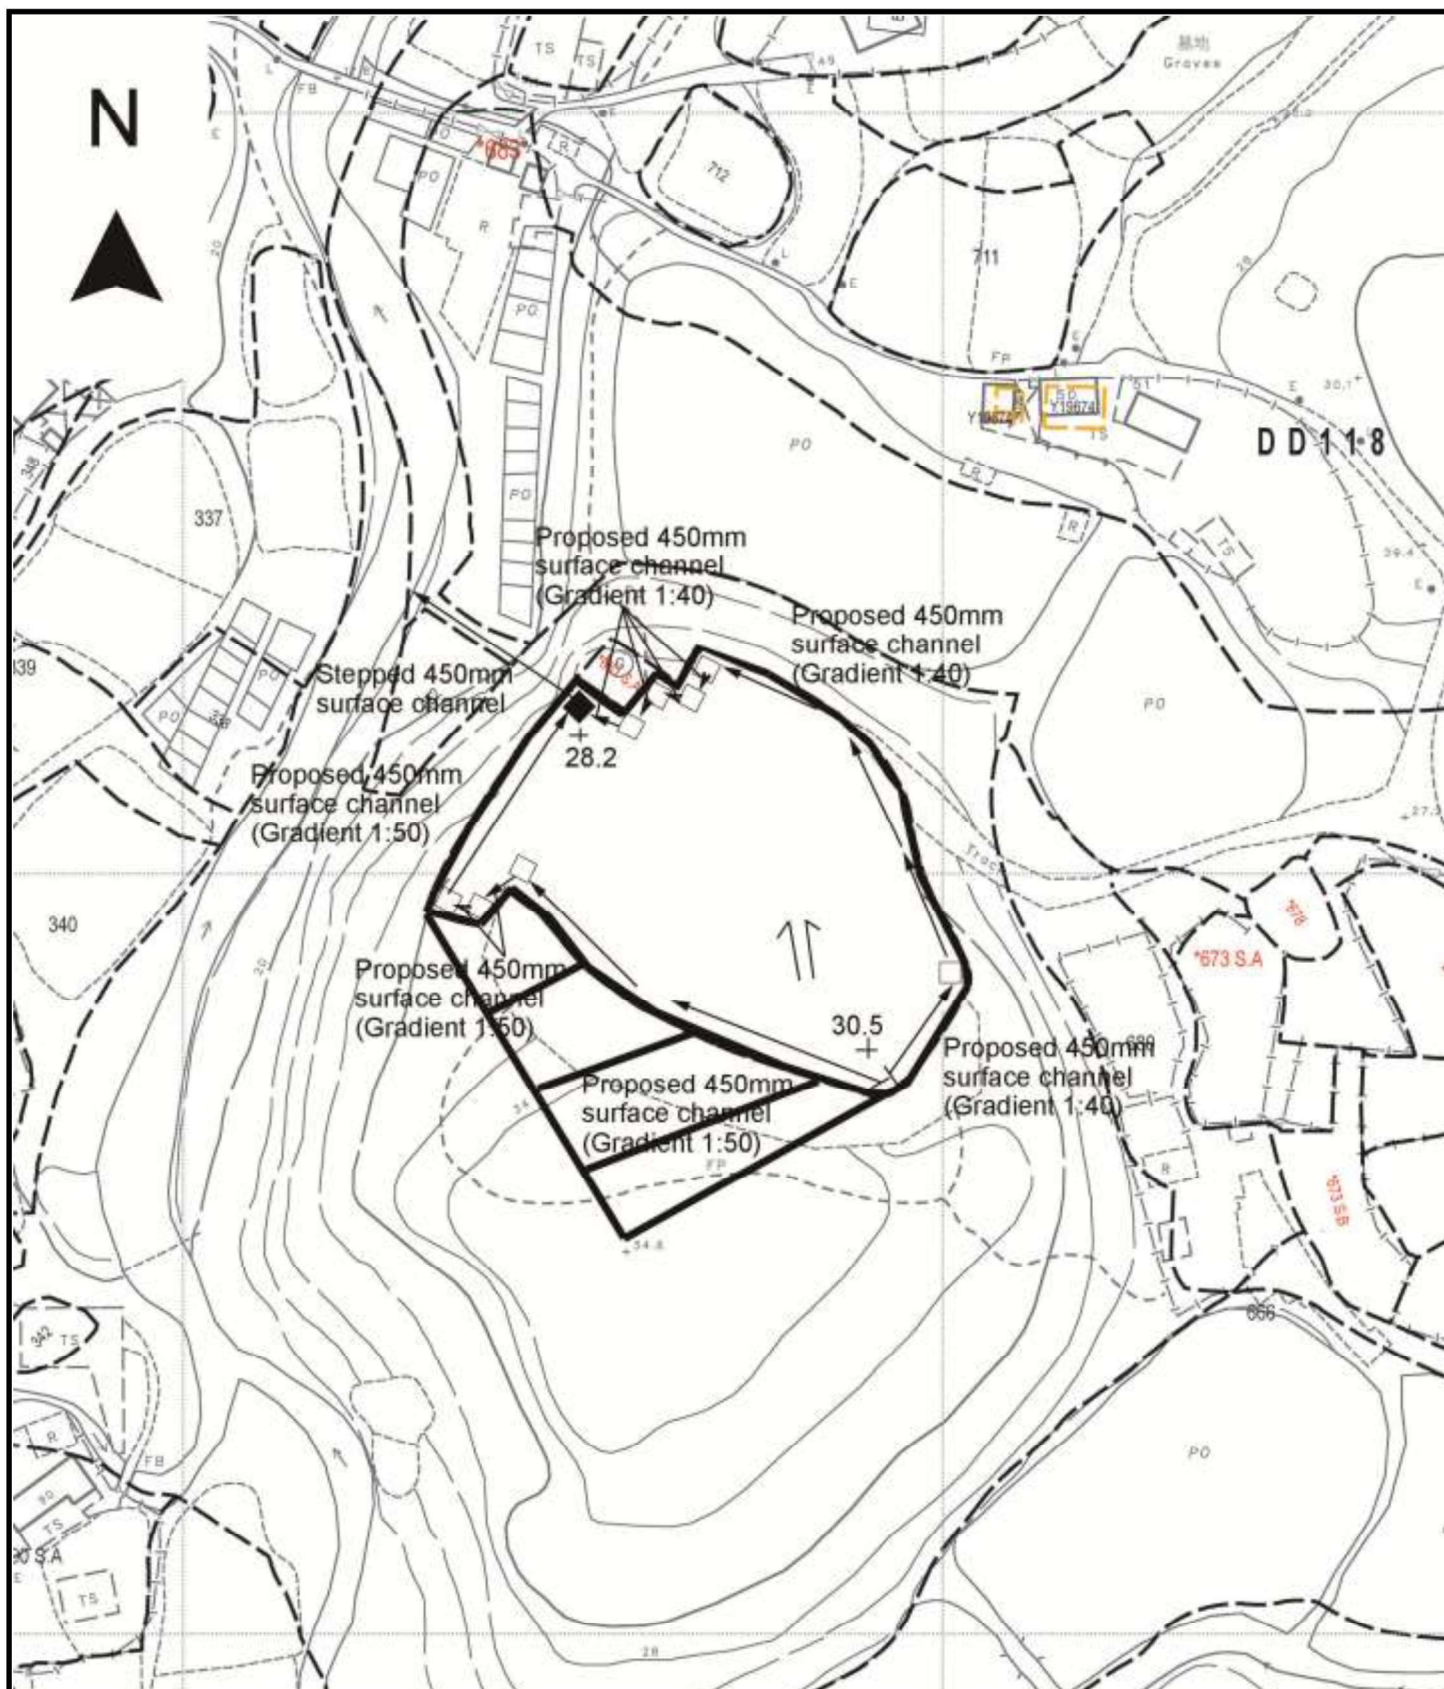

Project 項目名稱:

Proposed Temporary Warehouse for Storage of Food Provisions and Cleaning Products for a Period of 3 Years and Associated Filling of Land for a Period of 3 Years at Lot 681 RP in D.D.118, Yuen Long, N.T.



Drawing Title 圖目:

Proposed Drainage Plan

Drawing No. 圖號:


Figure 4

Remarks 備註:

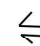- ☐ Proposed catchpit
- ☒ Proposed catchpit with Sand trap
-  Flow of surface runoff
- +30.5 Level (in mPD)
-  External Catchment

Scale 比例:

1:1000

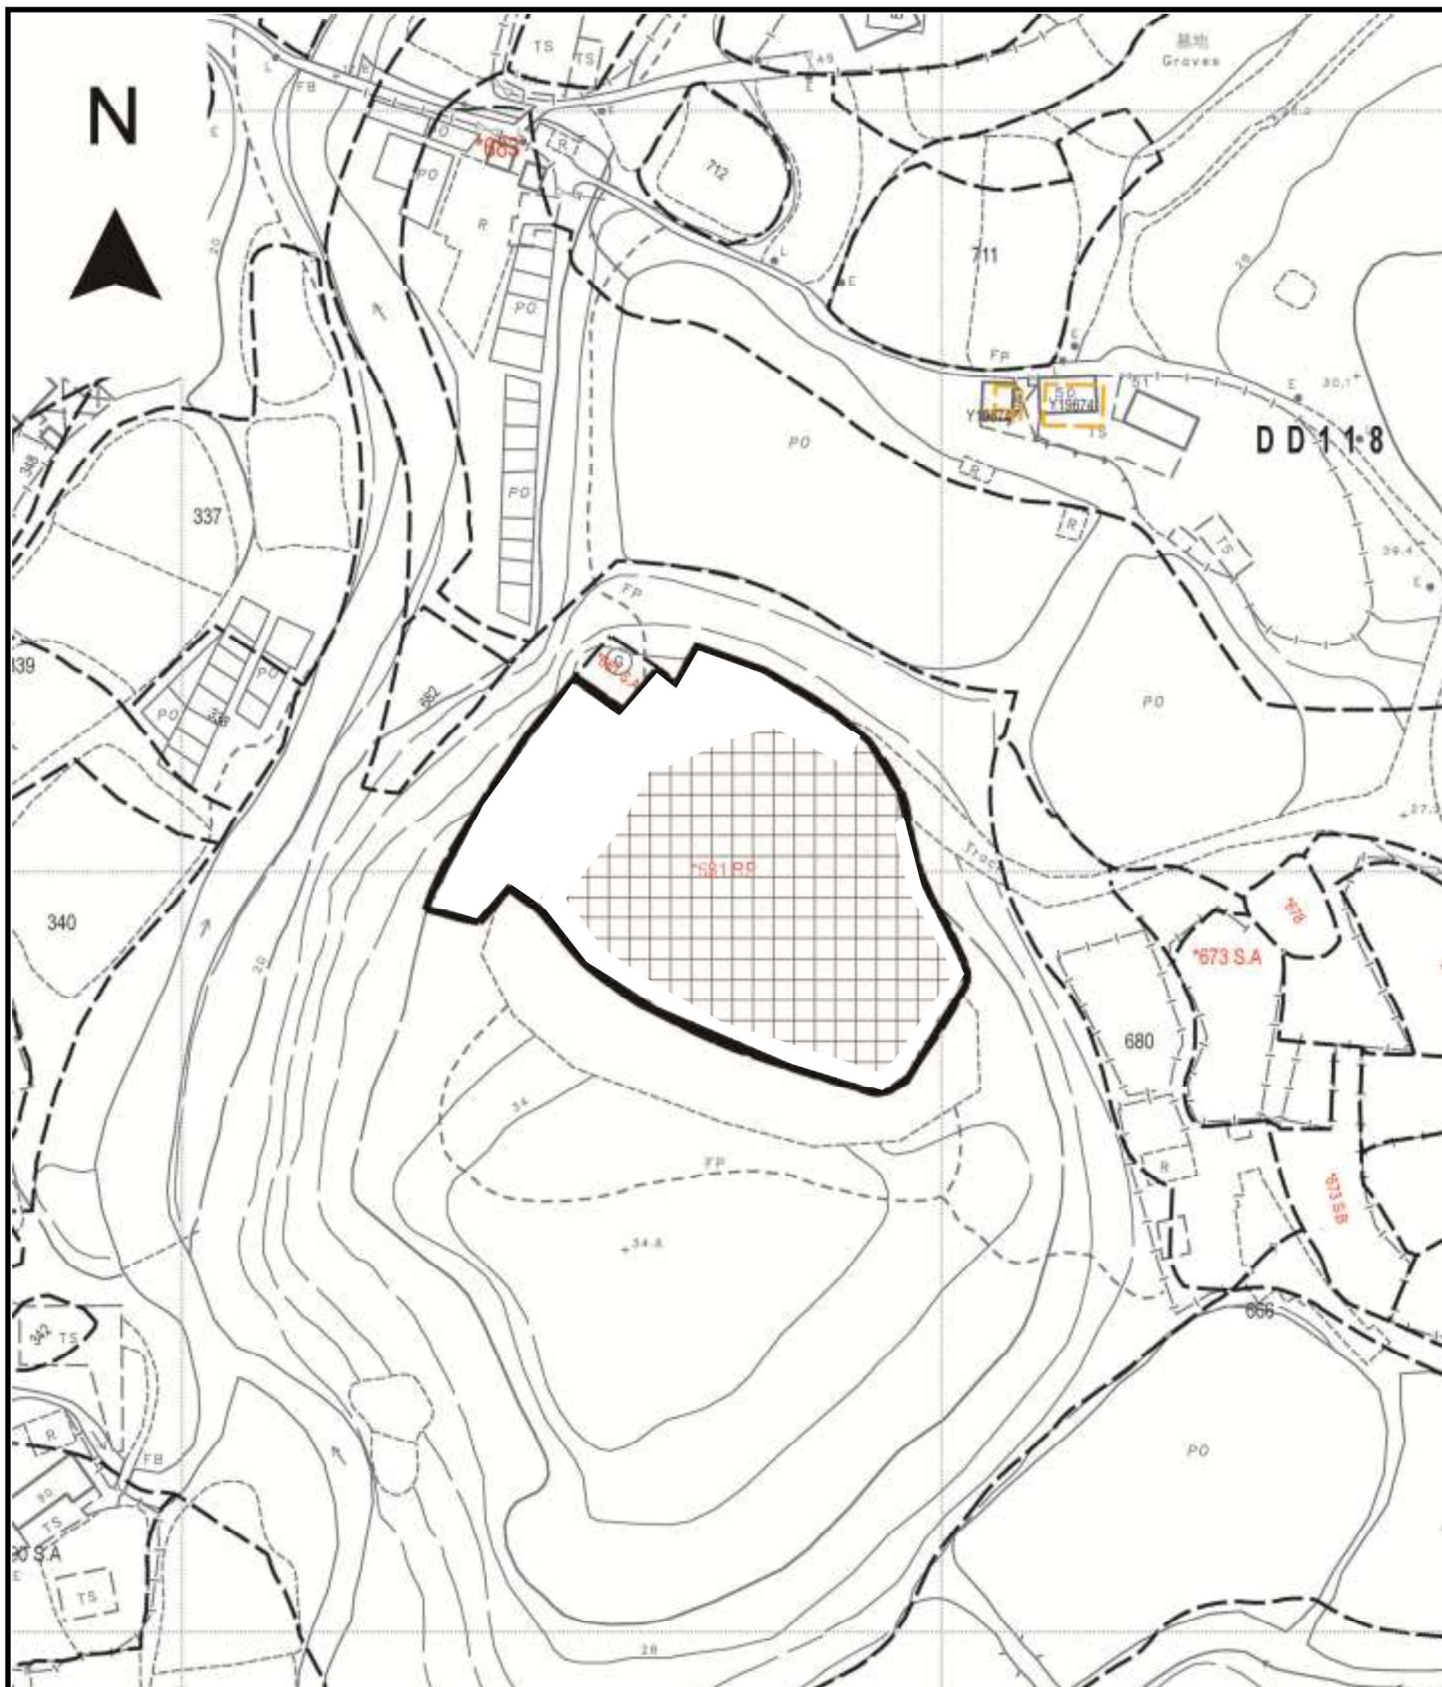

Project 項目名稱:

Proposed Temporary Warehouse for Storage of Food Provisions and Cleaning Products for a Period of 3 Years and Associated Filling of Land for a Period of 3 Years at Lot 681 RP in D.D.118, Yuen Long, N.T.

Drawing Title 圖目:

Proposed Land Filling Plan

Drawing No. 圖號:


Figure 5

Remarks 備註:

 Proposed filling of land by 0.2m concrete (About 1,750m²)

Scale 比例:

1:1000

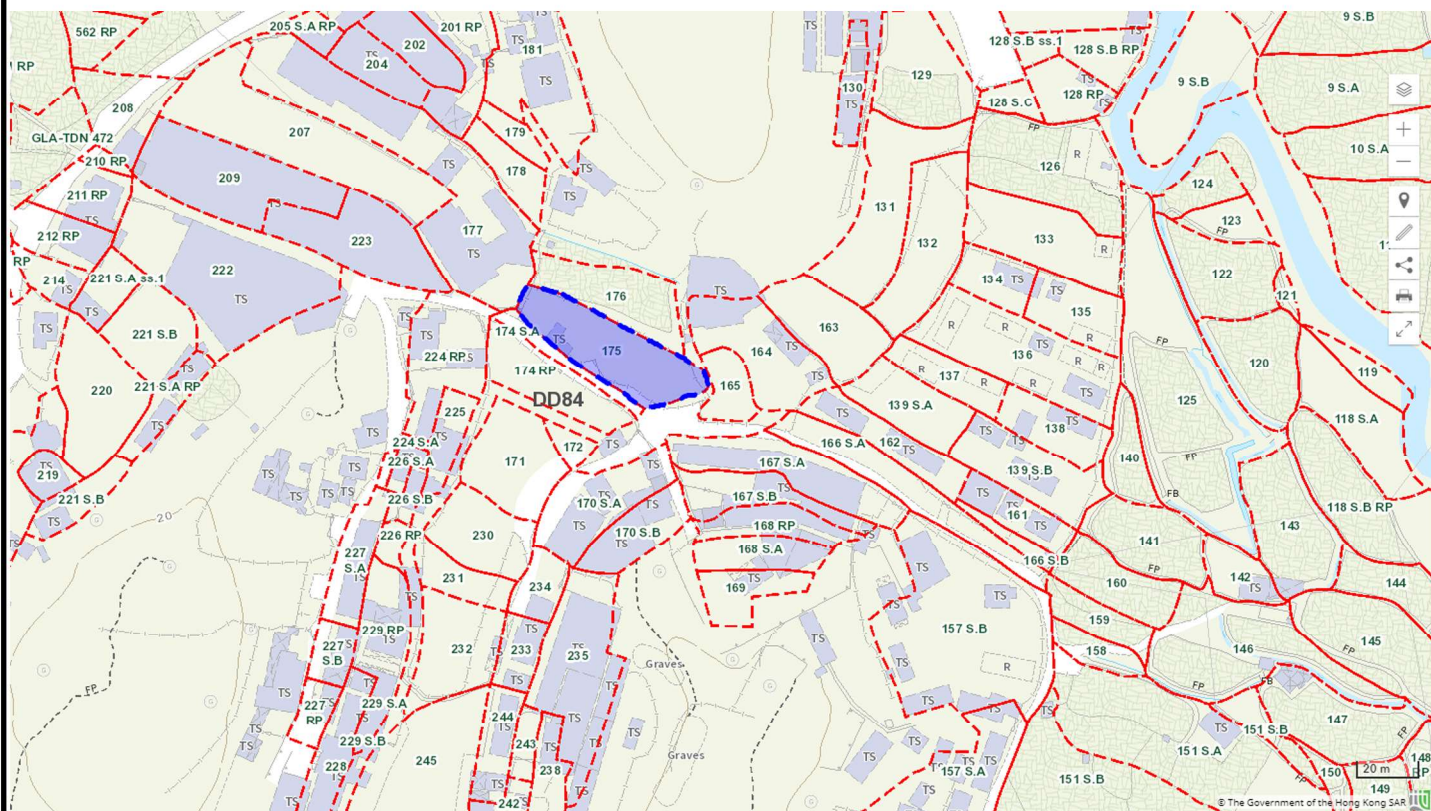

Project 項目名稱:

Proposed Temporary Warehouse for Storage of Food Provisions and Cleaning Products for a Period of 3 Years and Associated Filling of Land for a Period of 3 Years at Lot 681 RP in D.D.118, Yuen Long, N.T.

Drawing Title 圖目:

Alternative Site 3 at Lot 175 in D.D.84


Drawing No. 圖號:

Figure 8

Remarks 備註:

Scale 比例:

As shown

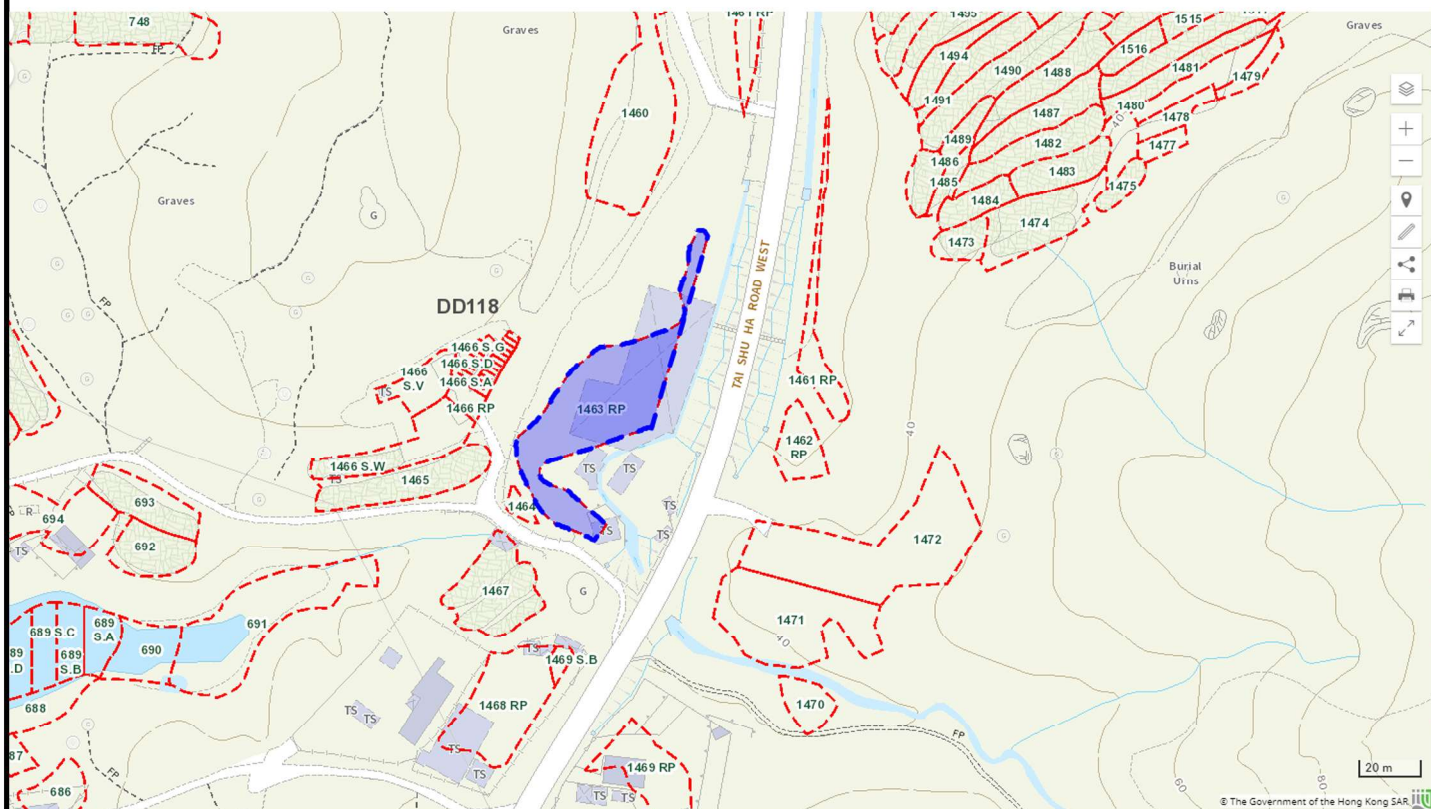

Project 項目名稱:

Proposed Temporary Warehouse for Storage of Food Provisions and Cleaning Products for a Period of 3 Years and Associated Filling of Land for a Period of 3 Years at Lot 681 RP in D.D.118, Yuen Long, N.T.

Drawing Title 圖目:

Alternative Site 4 at Lot 1463 RP in D.D.118


Drawing No. 圖號:

Figure 9

Remarks 備註:

Scale 比例:

As shown

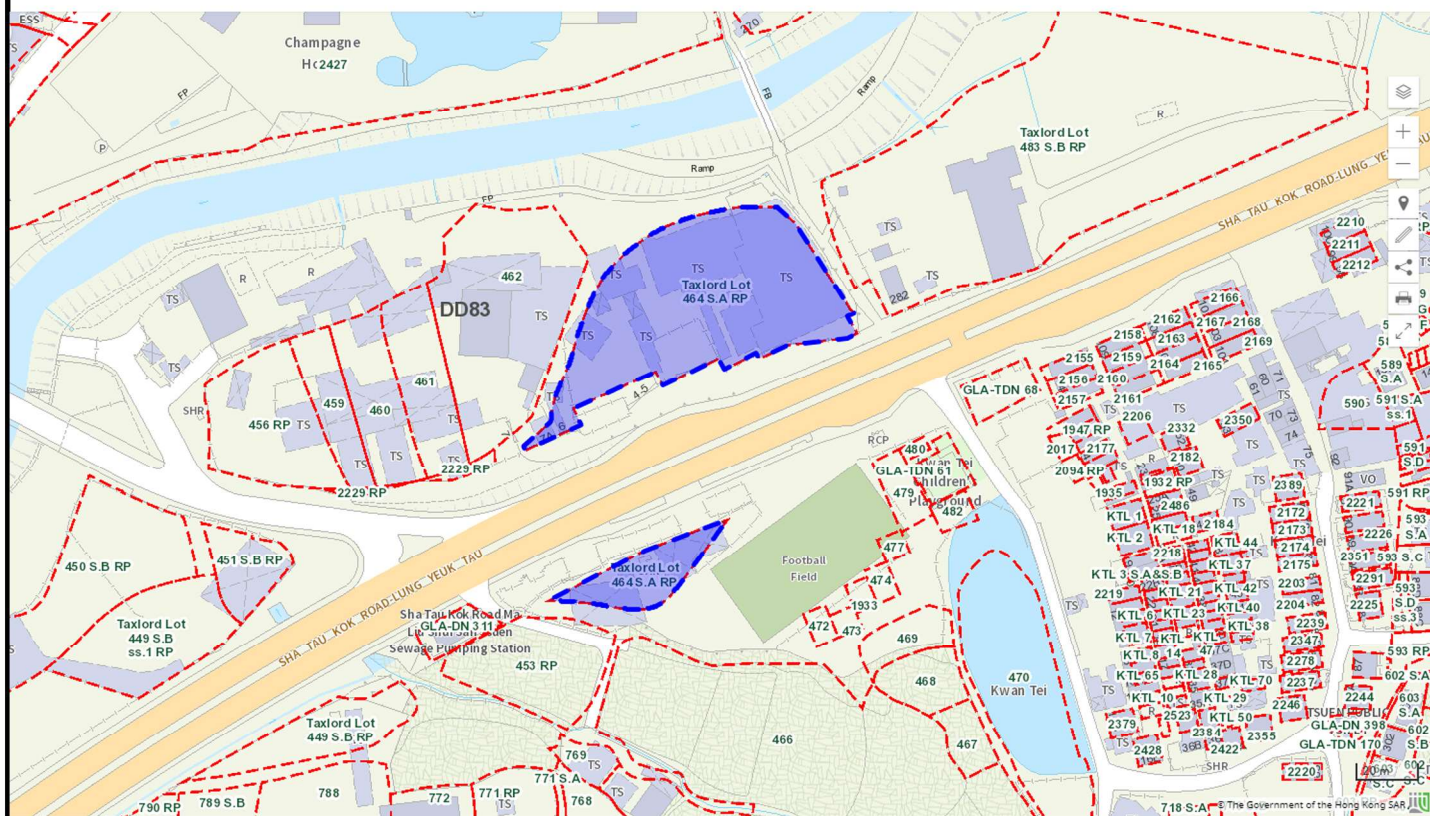

Project 項目名稱:

Proposed Temporary Warehouse for Storage of Food Provisions and Cleaning Products for a Period of 3 Years and Associated Filling of Land for a Period of 3 Years at Lot 681 RP in D.D.118, Yuen Long, N.T.

Drawing Title 圖目:

Alternative Site 5 at Taxlord Lot 464 S.A RP in D.D.83


Drawing No. 圖號:

Figure 10

Remarks 備註:


Scale 比例:

As shown

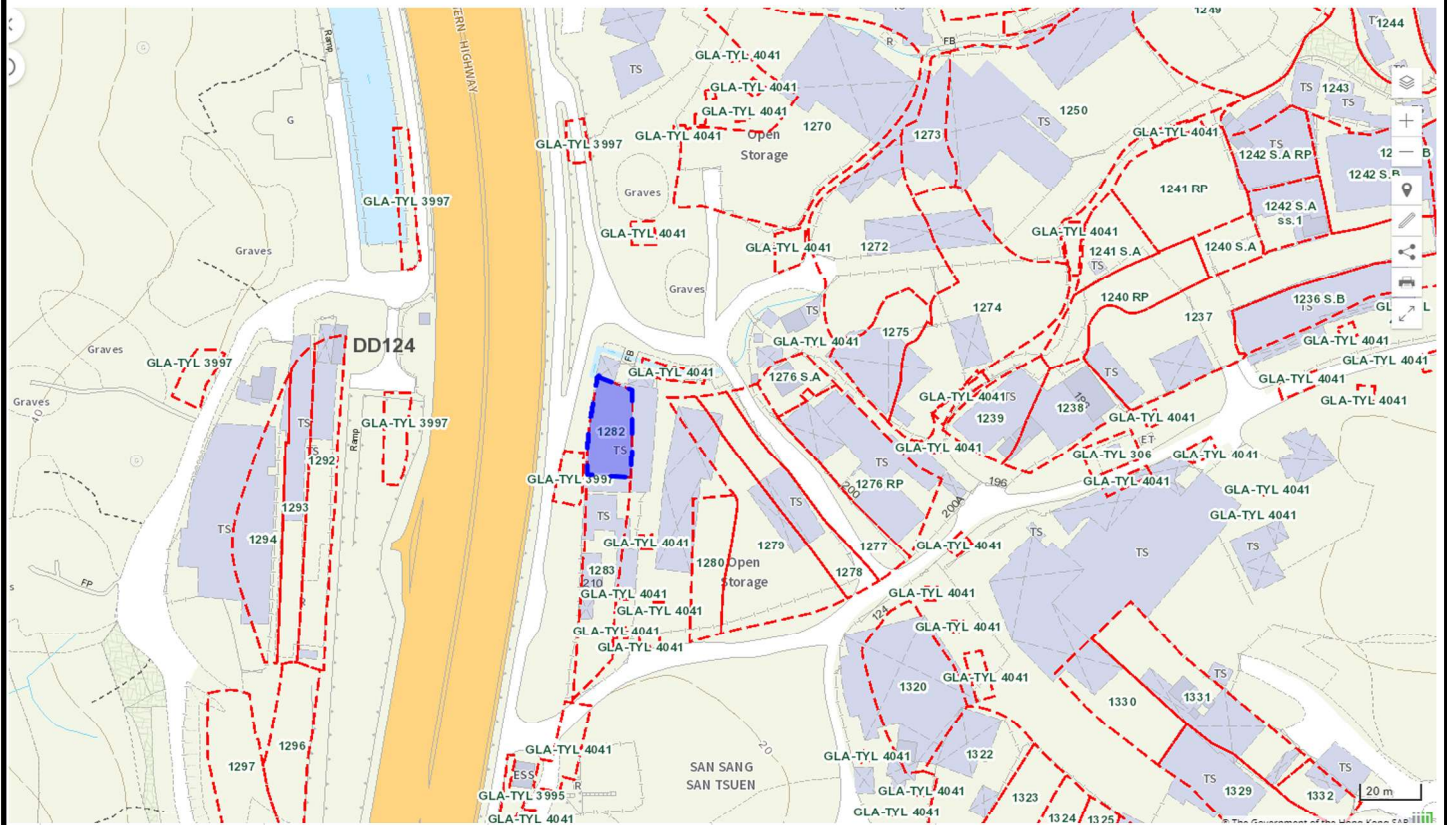

<p>Project 項目名稱:</p> <p>Proposed Temporary Warehouse for Storage of Food Provisions and Cleaning Products for a Period of 3 Years and Associated Filling of Land for a Period of 3 Years at Lot 681 RP in D.D.118, Yuen Long, N.T.</p>	<p>Drawing Title 圖目:</p> <p>Alternative site 6: Lot 1282 in D.D.124</p> <p>Drawing No. 圖號:</p> <p>Figure 8</p>	<p>Remarks 備註:</p> <p>Scale 比例:</p> <p>As shown</p>
--	--	---

Application Site

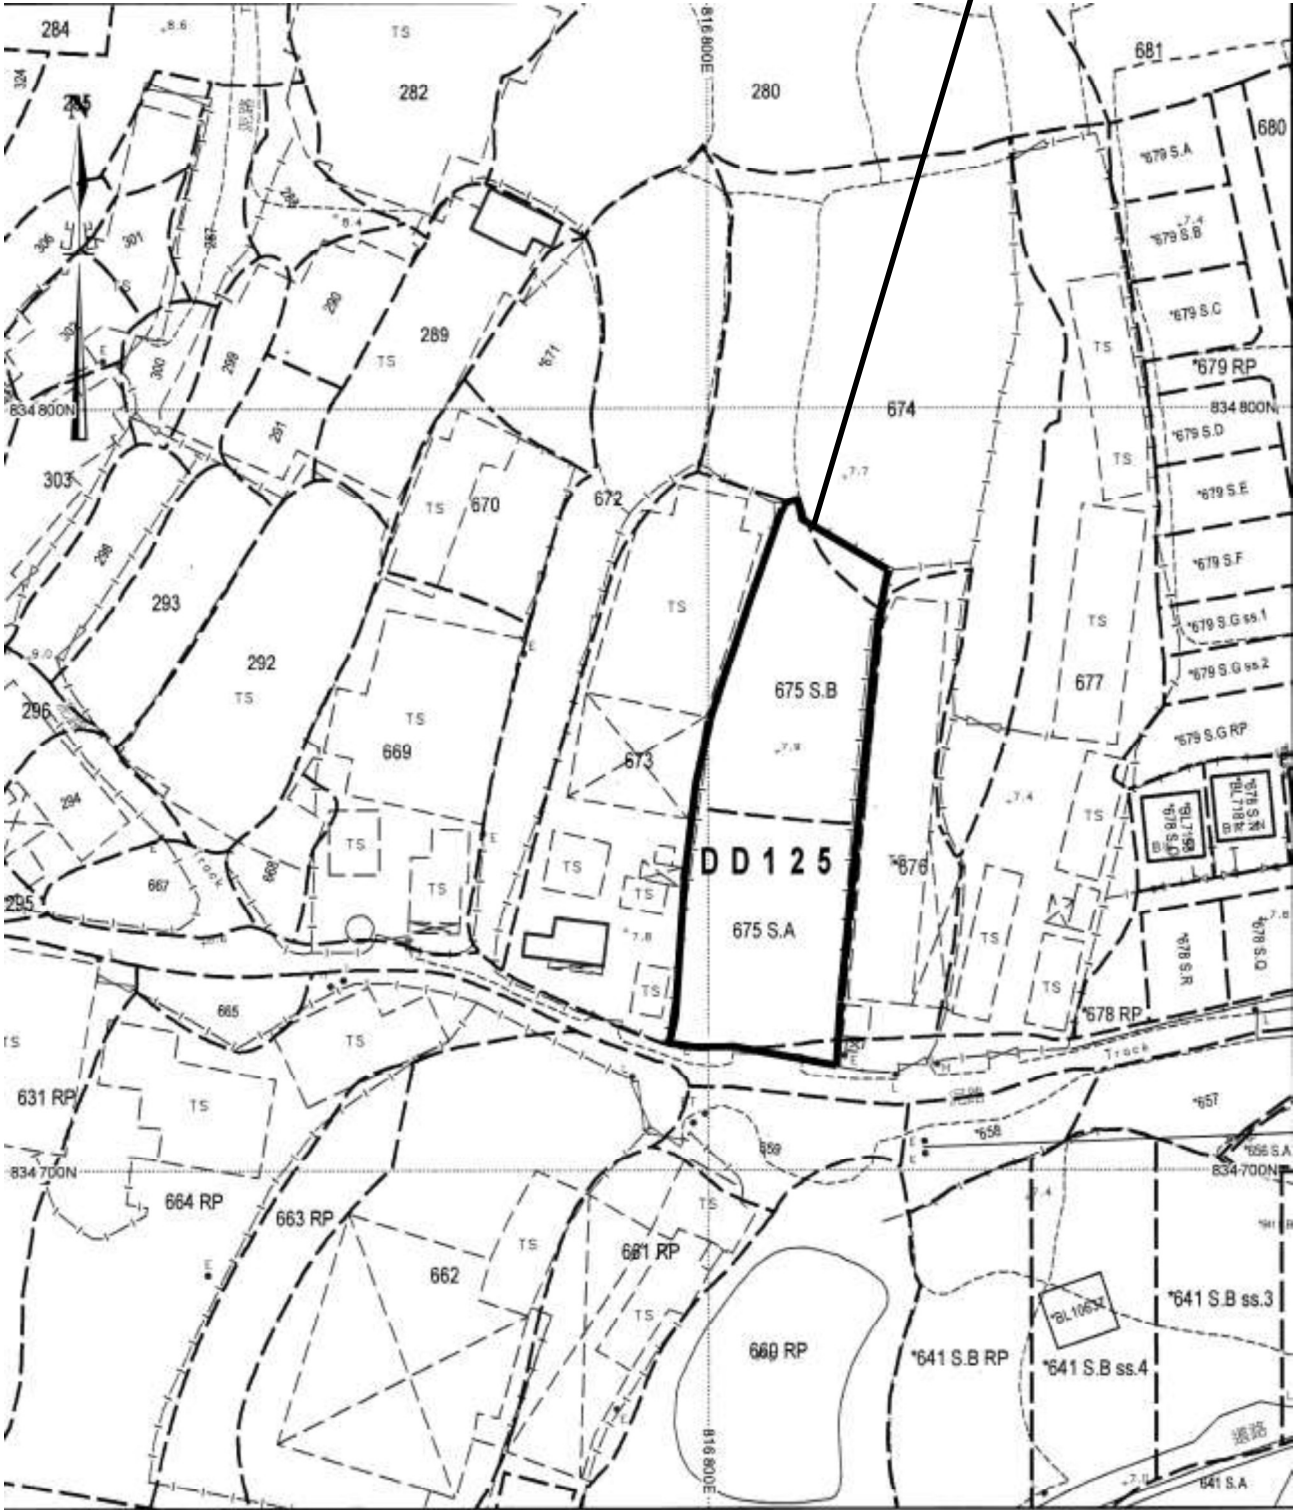

Project 項目名稱:

Proposed Temporary Warehouse for Storage of Food Provisions and Cleaning Products for a Period of 3 Years and Associated Filling of Land for a Period of 3 Years at Lot 681 RP in D.D.118, Yuen Long, N.T.

Drawing Title :

Resumed Site in Ha Tsuen


Drawing No. 圖號:

Figure 12

Remarks 備註:

Scale 比例:

1:1000

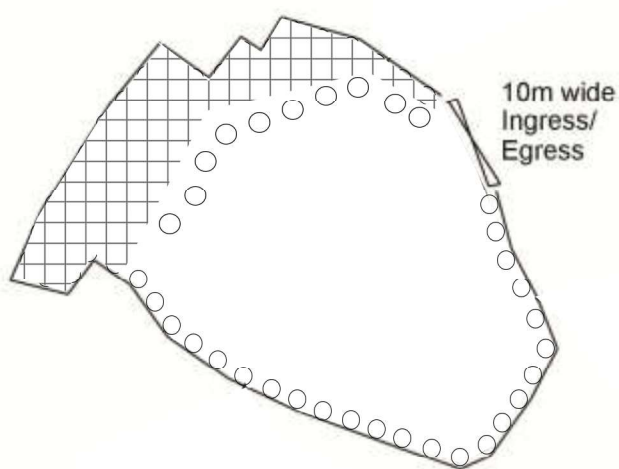

Tree	Approximate Height	Spacing	Quantity
○ Proposed <i>Cassia surattensis</i>	3m to 4m	4m	34

Project 項目名稱:

Proposed Temporary Warehouse for Storage of Food Provisions and Cleaning Products for a Period of 3 Years and Associated Filling of Land for a Period of 3 Years at Lot 681 RP in D.D.118, Yuen Long, N.T.

Drawing Title 圖目:

Proposed Landscape Plan

Drawing No. 圖號:

Figure 13

Remarks 備註:



Existing vegetation as shown on aerial photo dated 10.10.2024 to be preserved

Scale 比例:

1:1000