

Project 項目名稱:

Proposed Temporary Warehouse for Storage of Furniture, Electronic Goods and Construction Materials and Associated Filling of Land for a Period of 3 Years at Lots 1294,1320RP,1326,1327,1328,1329,1330,1331, 1333,1334,1336,1337,1338,1339,1340 & 1342 in D.D.118, Yuen Long, New Territories


Drawing Title 圖紙標題:

Location Plan

Drawing No. 圖號:  
20251201

Remarks 備註:

●●● Vehicular access leading from Tai Shu Ha Road East

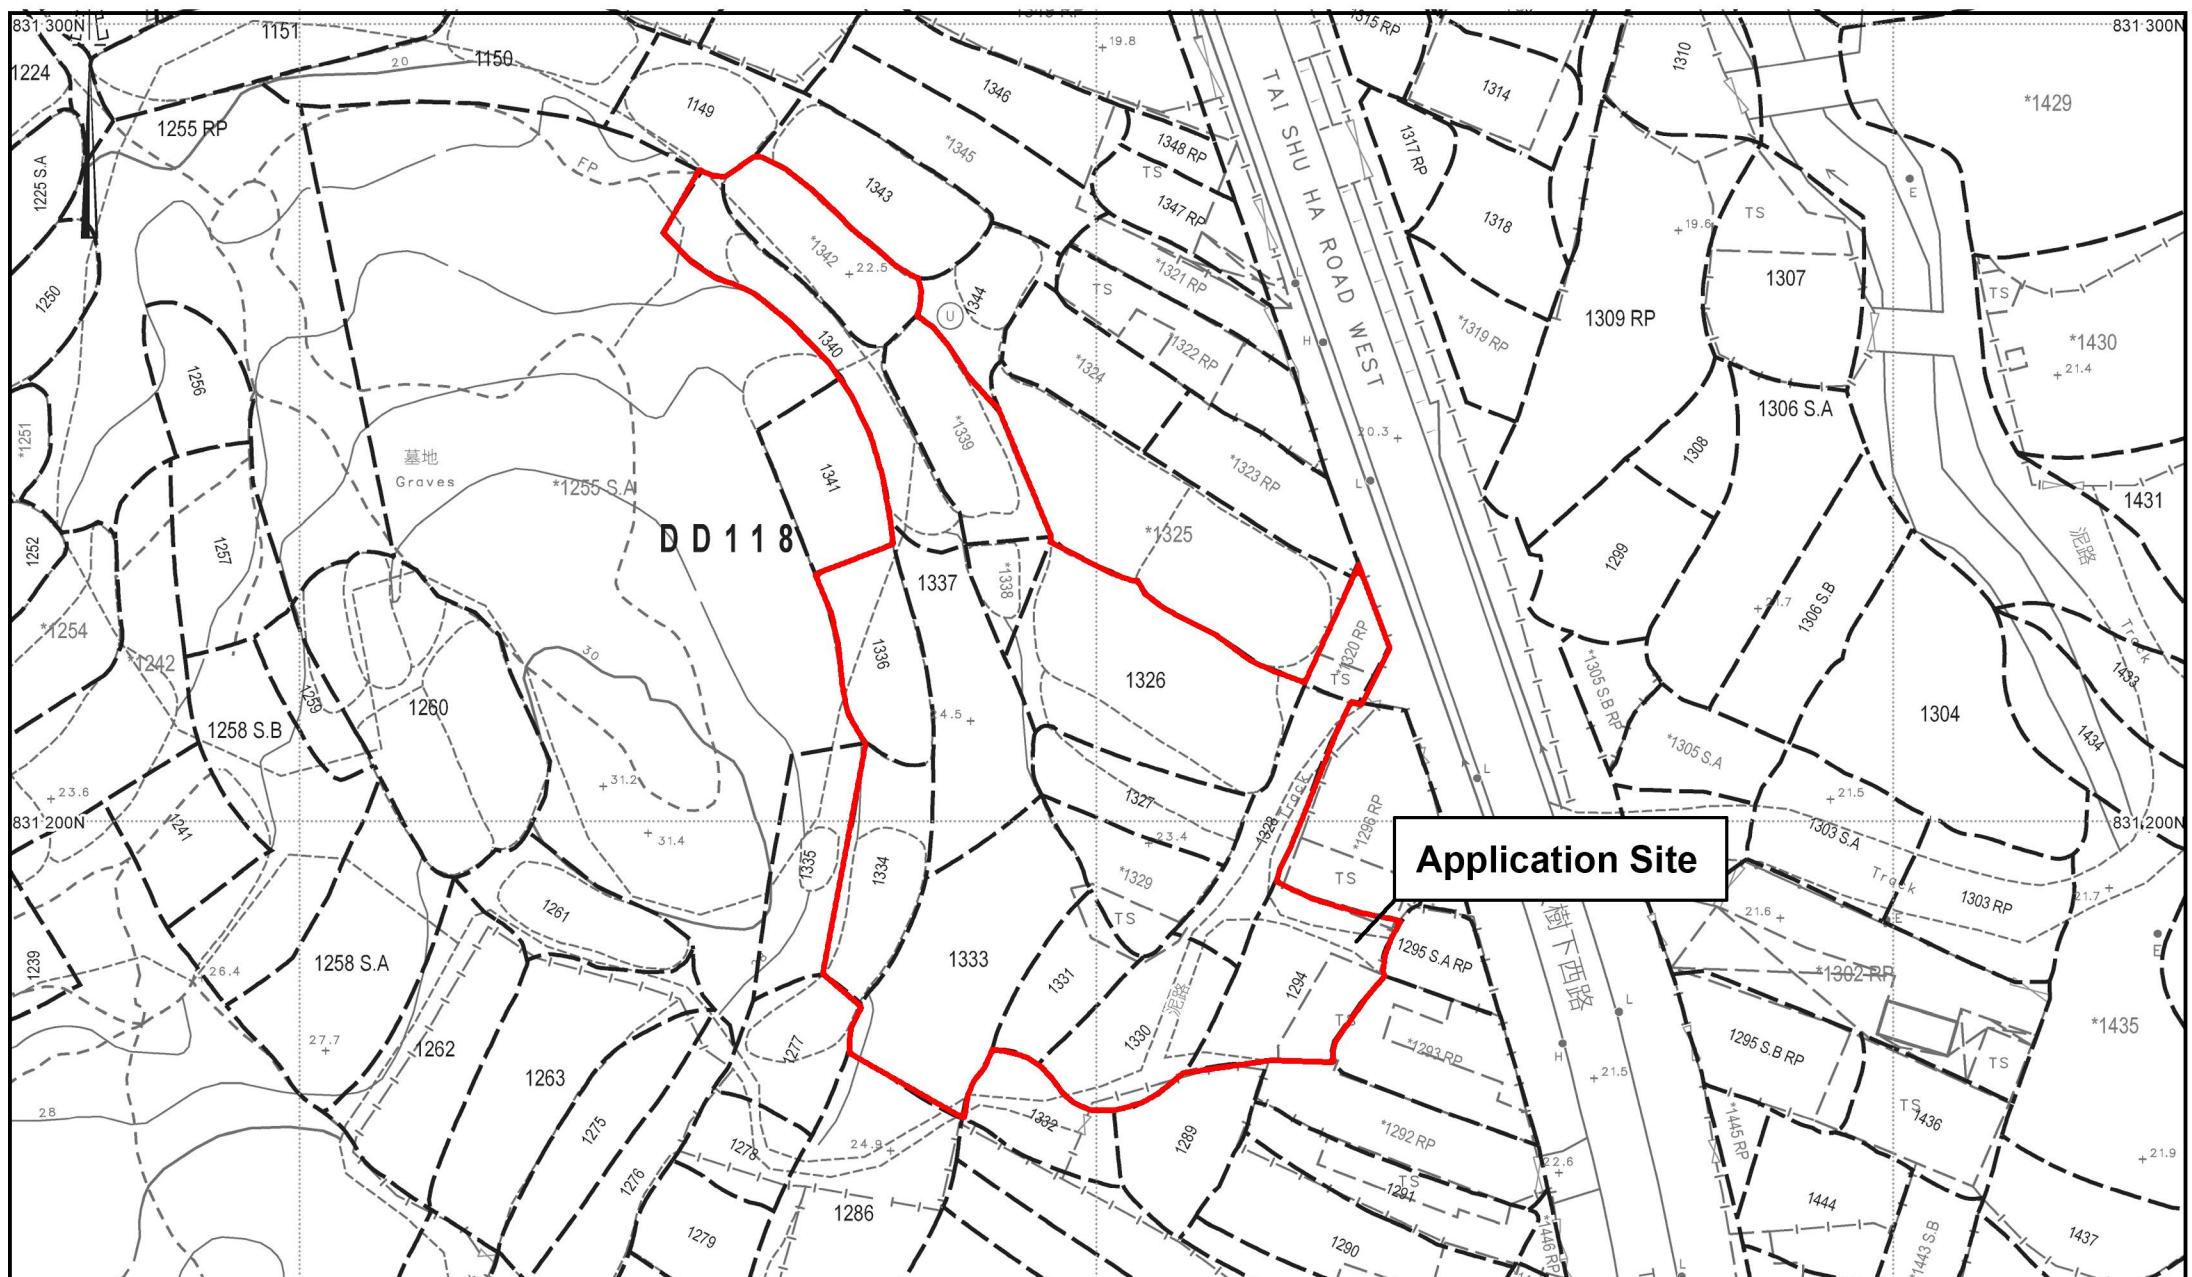

Project 項目名稱:

Proposed Temporary Warehouse for Storage of Furniture, Electronic Goods and Construction Materials and Associated Filling of Land for a Period of 3 Years at Lots 1294, 1320RP, 1326, 1327, 1328, 1329, 1330, 1331, 1333, 1334, 1336, 1337, 1338, 1339, 1340 & 1342 in D.D.118, Yuen Long, New Territories

Drawing Title 圖紙標題:

**Site Plan**

Drawing No. 圖號:  
**20251201**

Remarks 備註:

**Application Site**

**Structure 1**

Warehouse for storage of furniture, electronic goods and construction materials  
GFA: About 2,800m<sup>2</sup>  
Height: Not exceeding 10m  
No. of storey: 1

3 Loading/unloading spaces of 7m x 3.5m for light goods vehicle

Manoeuvring circle

Ingress/Egress 8m

**Application Site****Structure 2**

Office  
Covered Area: 40m<sup>2</sup>  
GFA: 80m<sup>2</sup> (ABOUT)  
No. of storey: 2  
Height: Not exceeding 7m

Pedestrian Entrance

