

Project 項目名稱:


Proposed Temporary Animal Boarding Establishment and
Associated Filling of Land for a Period of 3 Years at Lot
706 (Part) in D.D. 118, Tai Tong, Yuen Long, New Territories

Drawing Title 圖紙標題:

Location Plan

Remarks 備註:

Drawing No. 圖號:
20251218

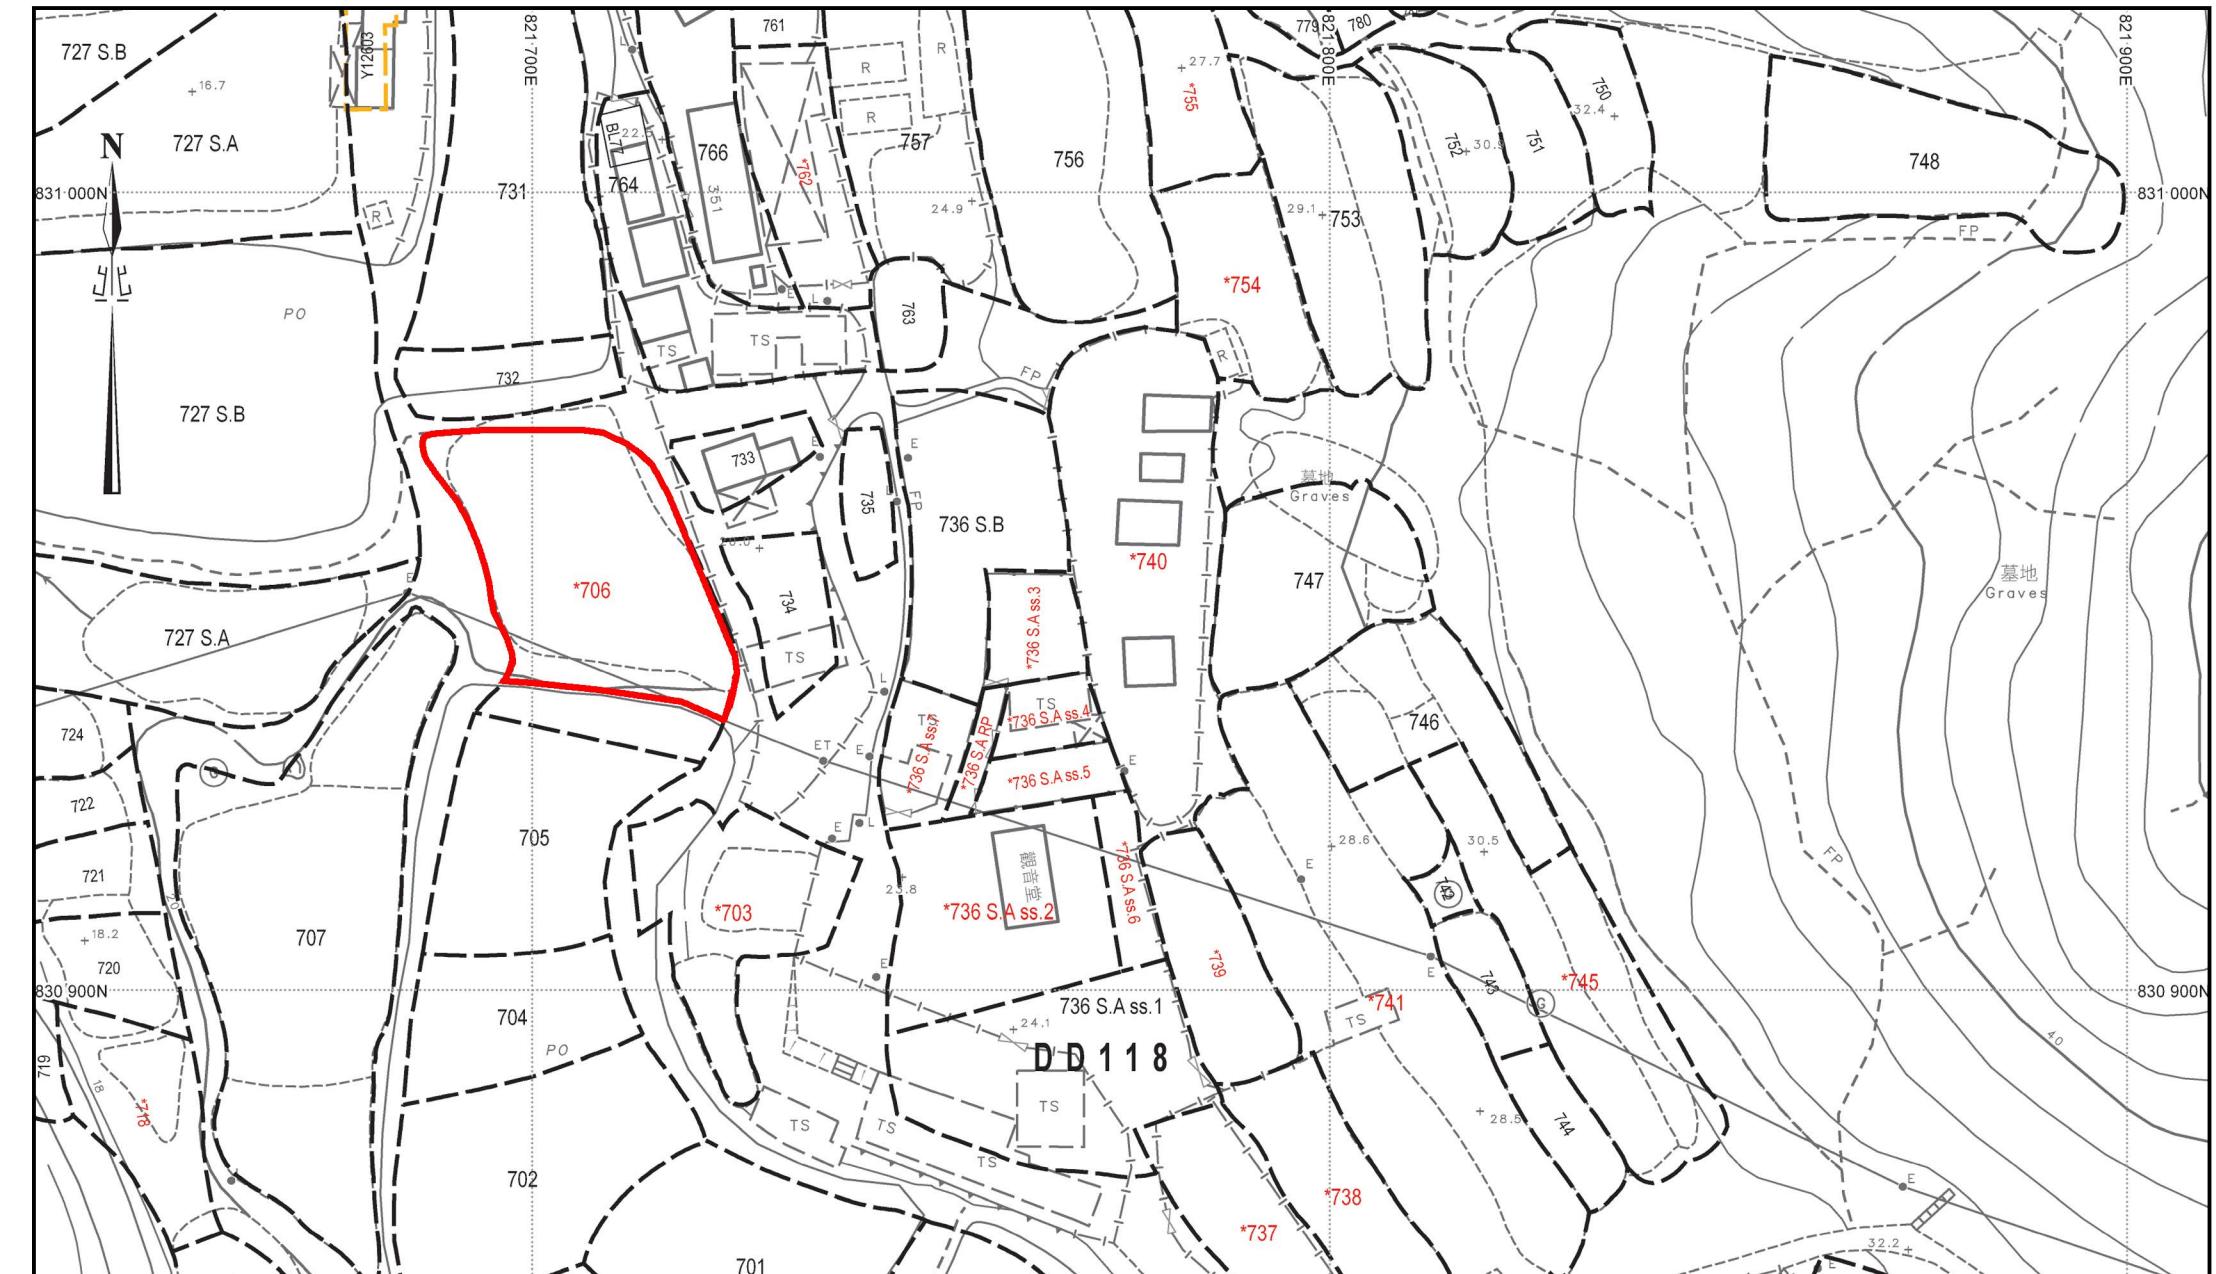

Project 項目名稱:
**Proposed Temporary Animal Boarding Establishment and
Associated Filling of Land for a Period of 3 Years at Lot
706 (Part) in D.D. 118, Tai Tong, Yuen Long, New Territories**

Drawing Title 圖紙標題: **Site Plan**

Drawing No. 圖號:

Remarks 備註:

Structure 1

Animal Boarding Establishment
GFA: 230m² (About)
No. of storey: 1
Height: Not exceeding 7m

Application Site**Structure 2**

Animal Boarding Establishment
GFA: 230m² (About)
No. of storey: 1
Height: Not exceeding 7m

Ingress/Egress

