

Project 項目名稱:

Temporary Warehouse for Storage of Metal and Timber and Associated Filling of Land for a Period of 3 Years at Lots 2113 (Part), 2114 (Part), 2115 (Part), 2116 (Part) & 2119 (Part) in D.D. 118, Yuen Long, New Territories

Drawing Title 圖目:

Site Plan


Drawing No. 圖號:

Figure 1

Remarks 備註:

Scale 比例:

1:1000

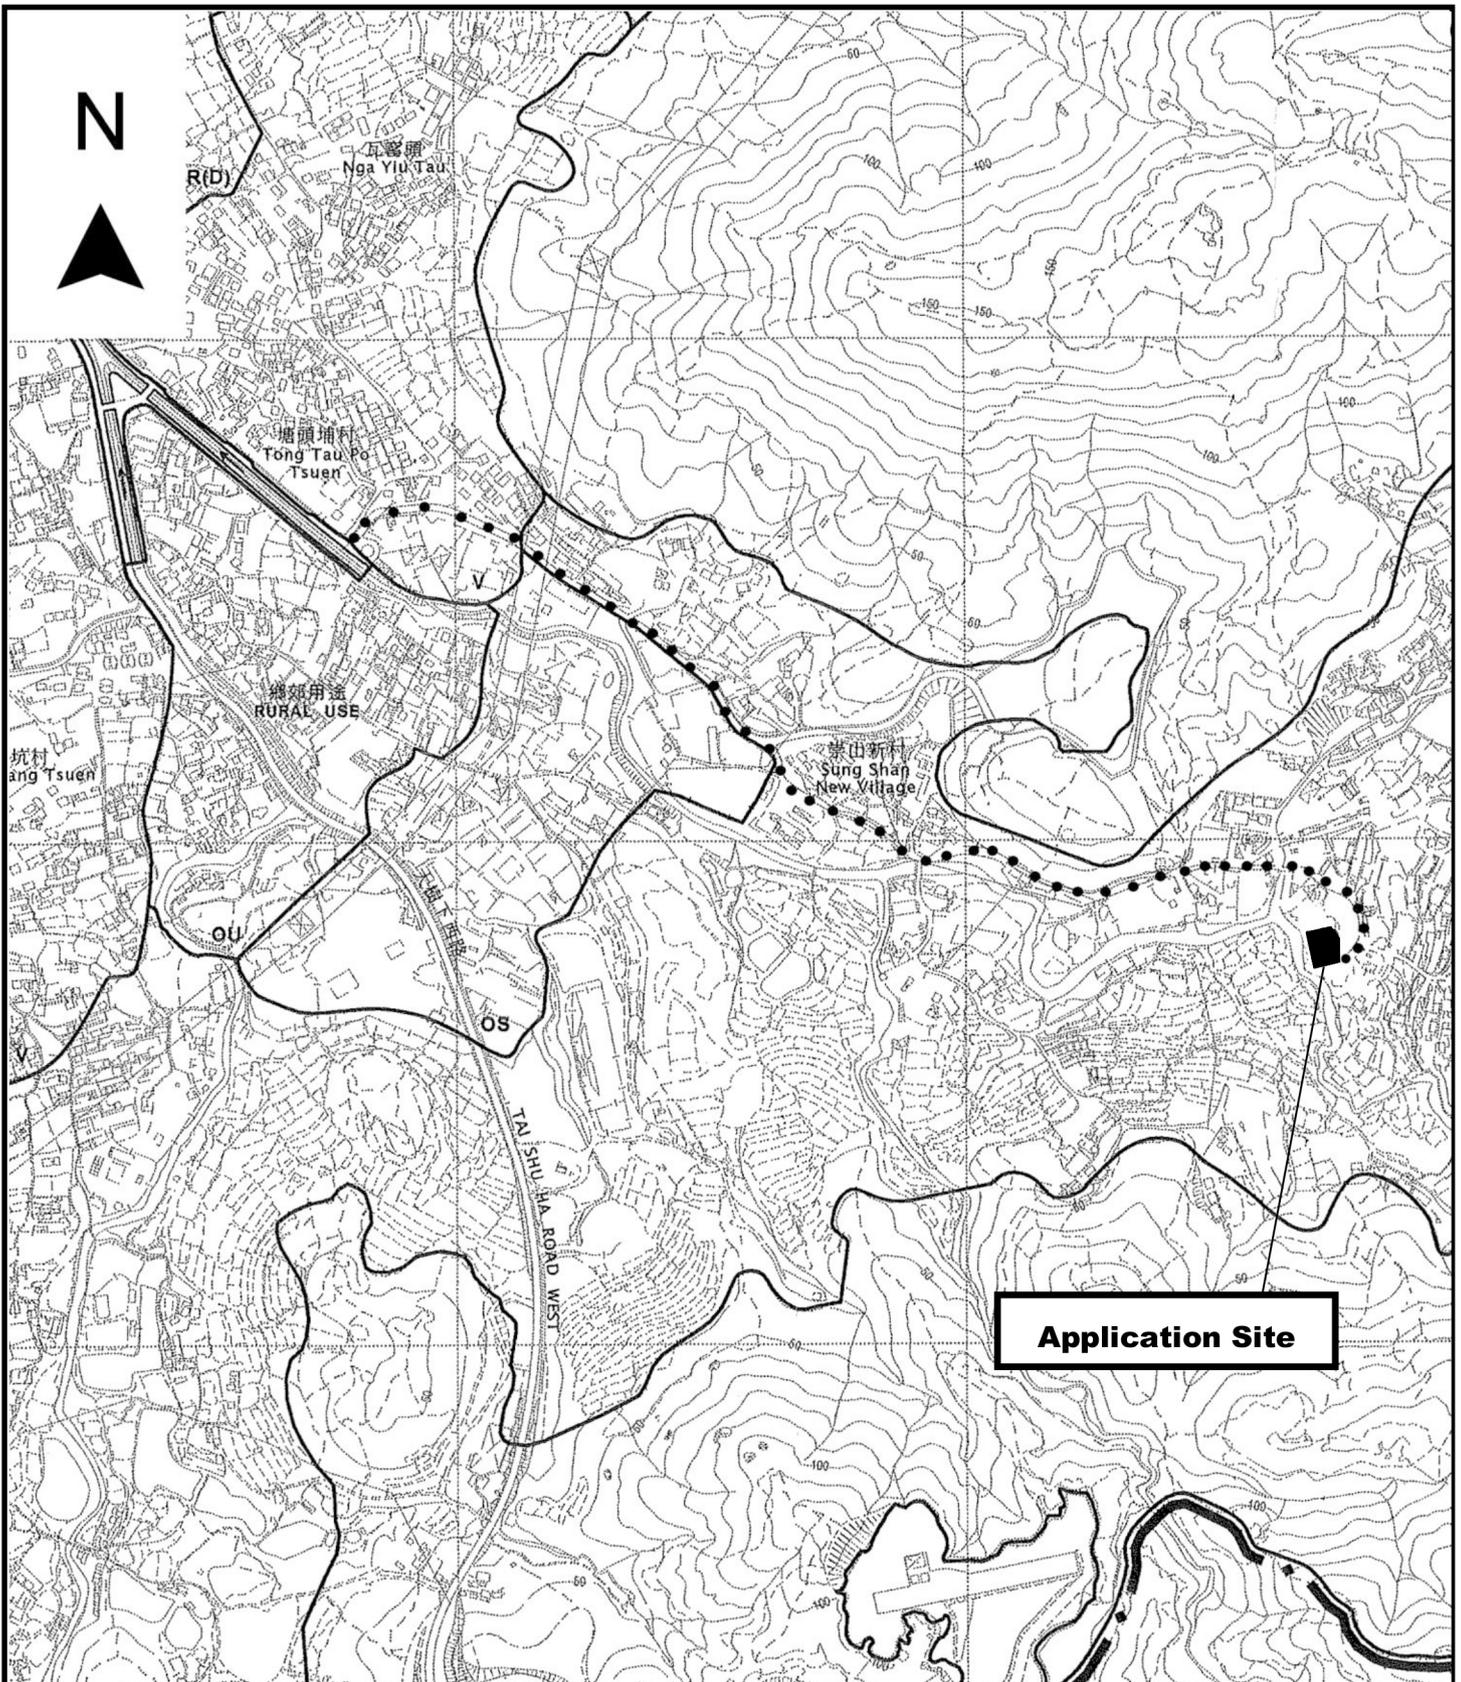

Project 項目名稱:

Temporary Warehouse for Storage of Metal and Timber and Associated Filling of Land for a Period of 3 Years at Lots 2113 (Part), 2114 (Part), 2115 (Part), 2116 (Part) & 2119 (Part) in D.D. 118, Yuen Long, New Territories

Drawing Title 圖目:

Location Plan

Drawing No. 圖號:

Figure 2


Remarks 備註:

●●● Vehicular access leading from Tai Shu Ha Road East

Scale 比例:

1:7500

N

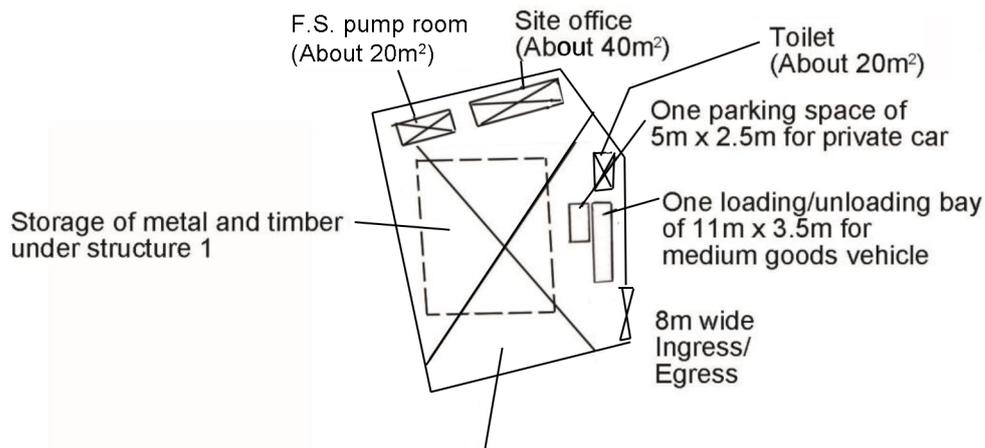

Structure 1
Warehouse for storage of metal and timber
GFA: Not exceeding 1,096m²
Height: Not exceeding 8m
No. of storey: 1

Project 項目名稱:

Temporary Warehouse for Storage of Metal and Timber and Associated Filling of Land for a Period of 3 Years at Lots 2113 (Part), 2114 (Part), 2115 (Part), 2116 (Part) & 2119 (Part) in D.D. 118, Yuen Long, New Territories

Drawing Title 圖目:

Proposed Layout Plan




Remarks 備註:

Drawing No. 圖號:

Figure 3

Scale 比例:

1:1000

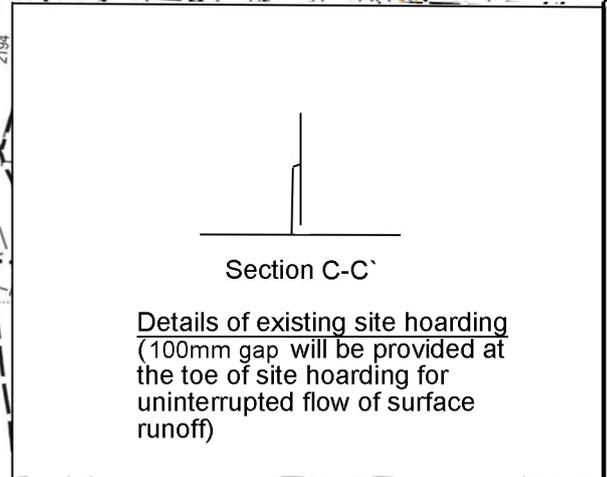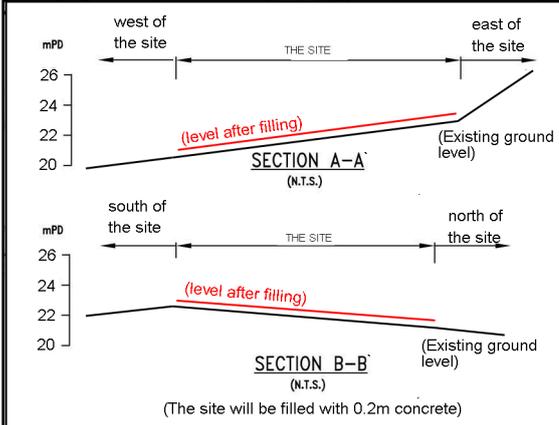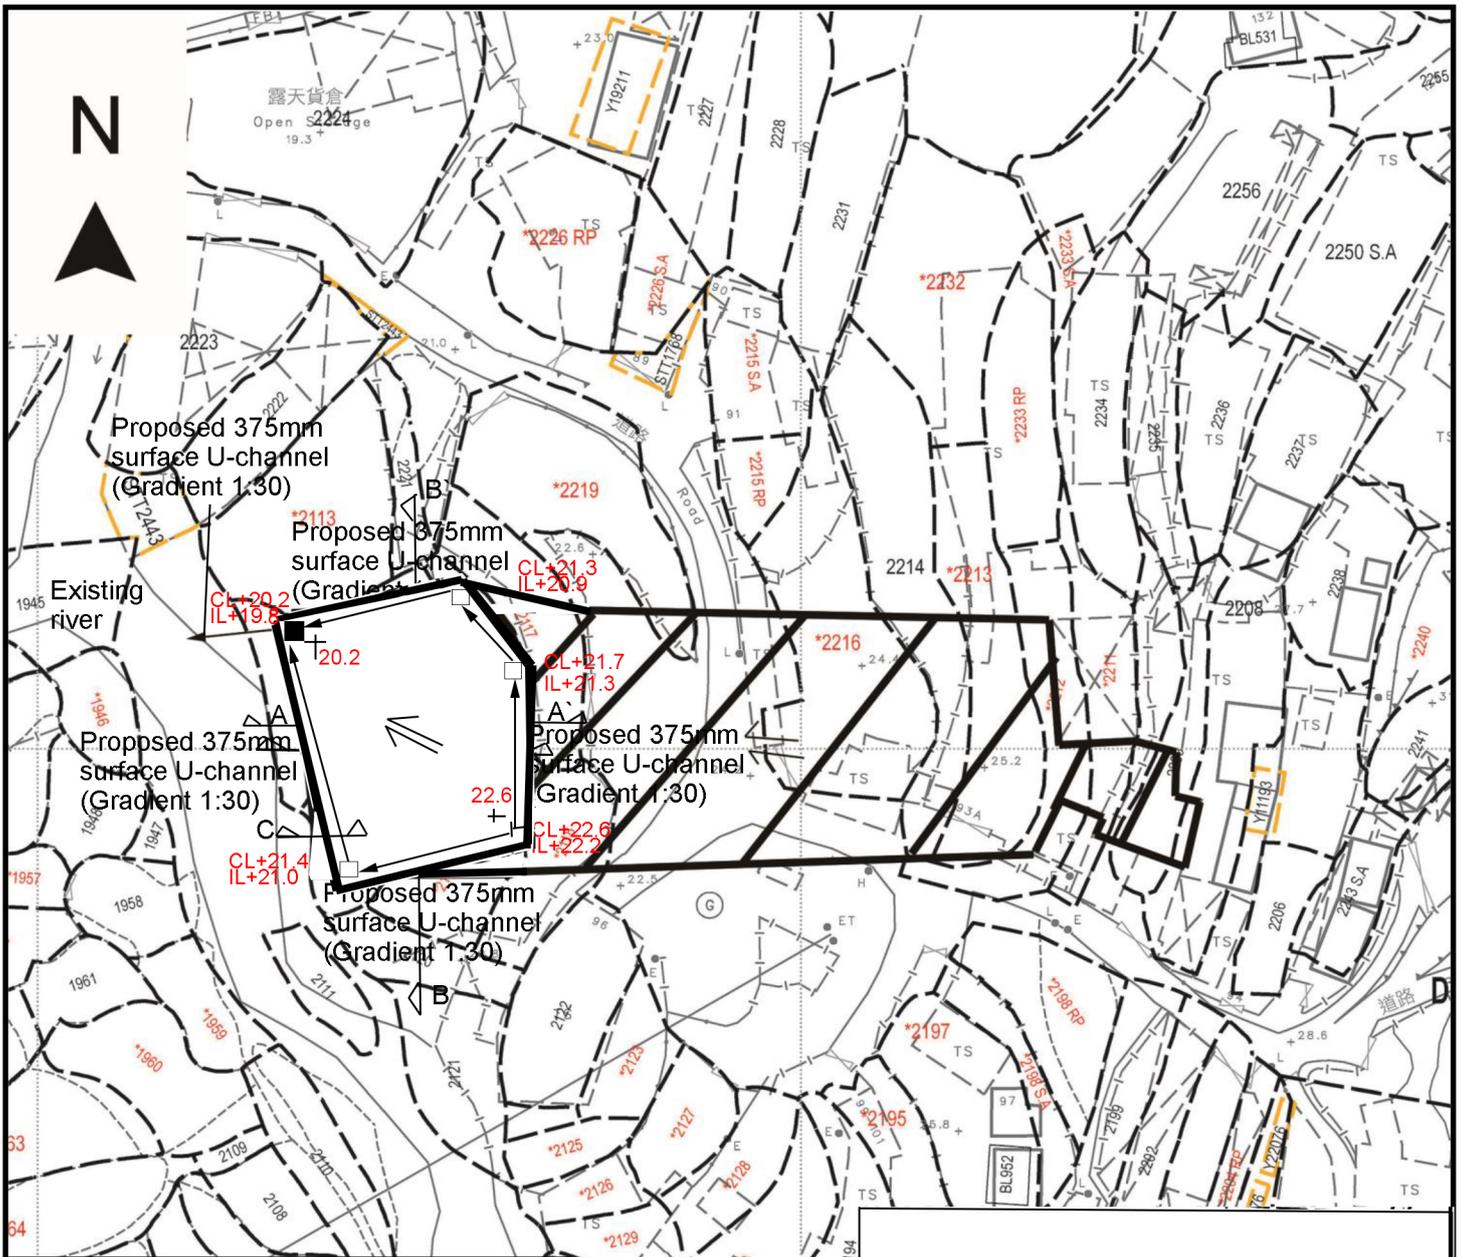


Project 項目名稱:
Temporary Warehouse for Storage of Metal and Timber and Associated Filling of Land for a Period of 3 Years at Lots 2113 (Part), 2114 (Part), 2115 (Part), 2116 (Part) & 2119 (Part) in D.D. 118, Yuen Long, New Territories

Drawing Title 圖目:
Proposed Drainage Plan

Drawing No. 圖號:
Figure 4

- Remarks 備註:
- Proposed catchpit
 - Proposed catchpit with Sand trap
 - ⇐ Flow of surface runoff
 - +20.2 Level (in mPD)
 - ▨ External catchment
- Scale 比例:
1:1000

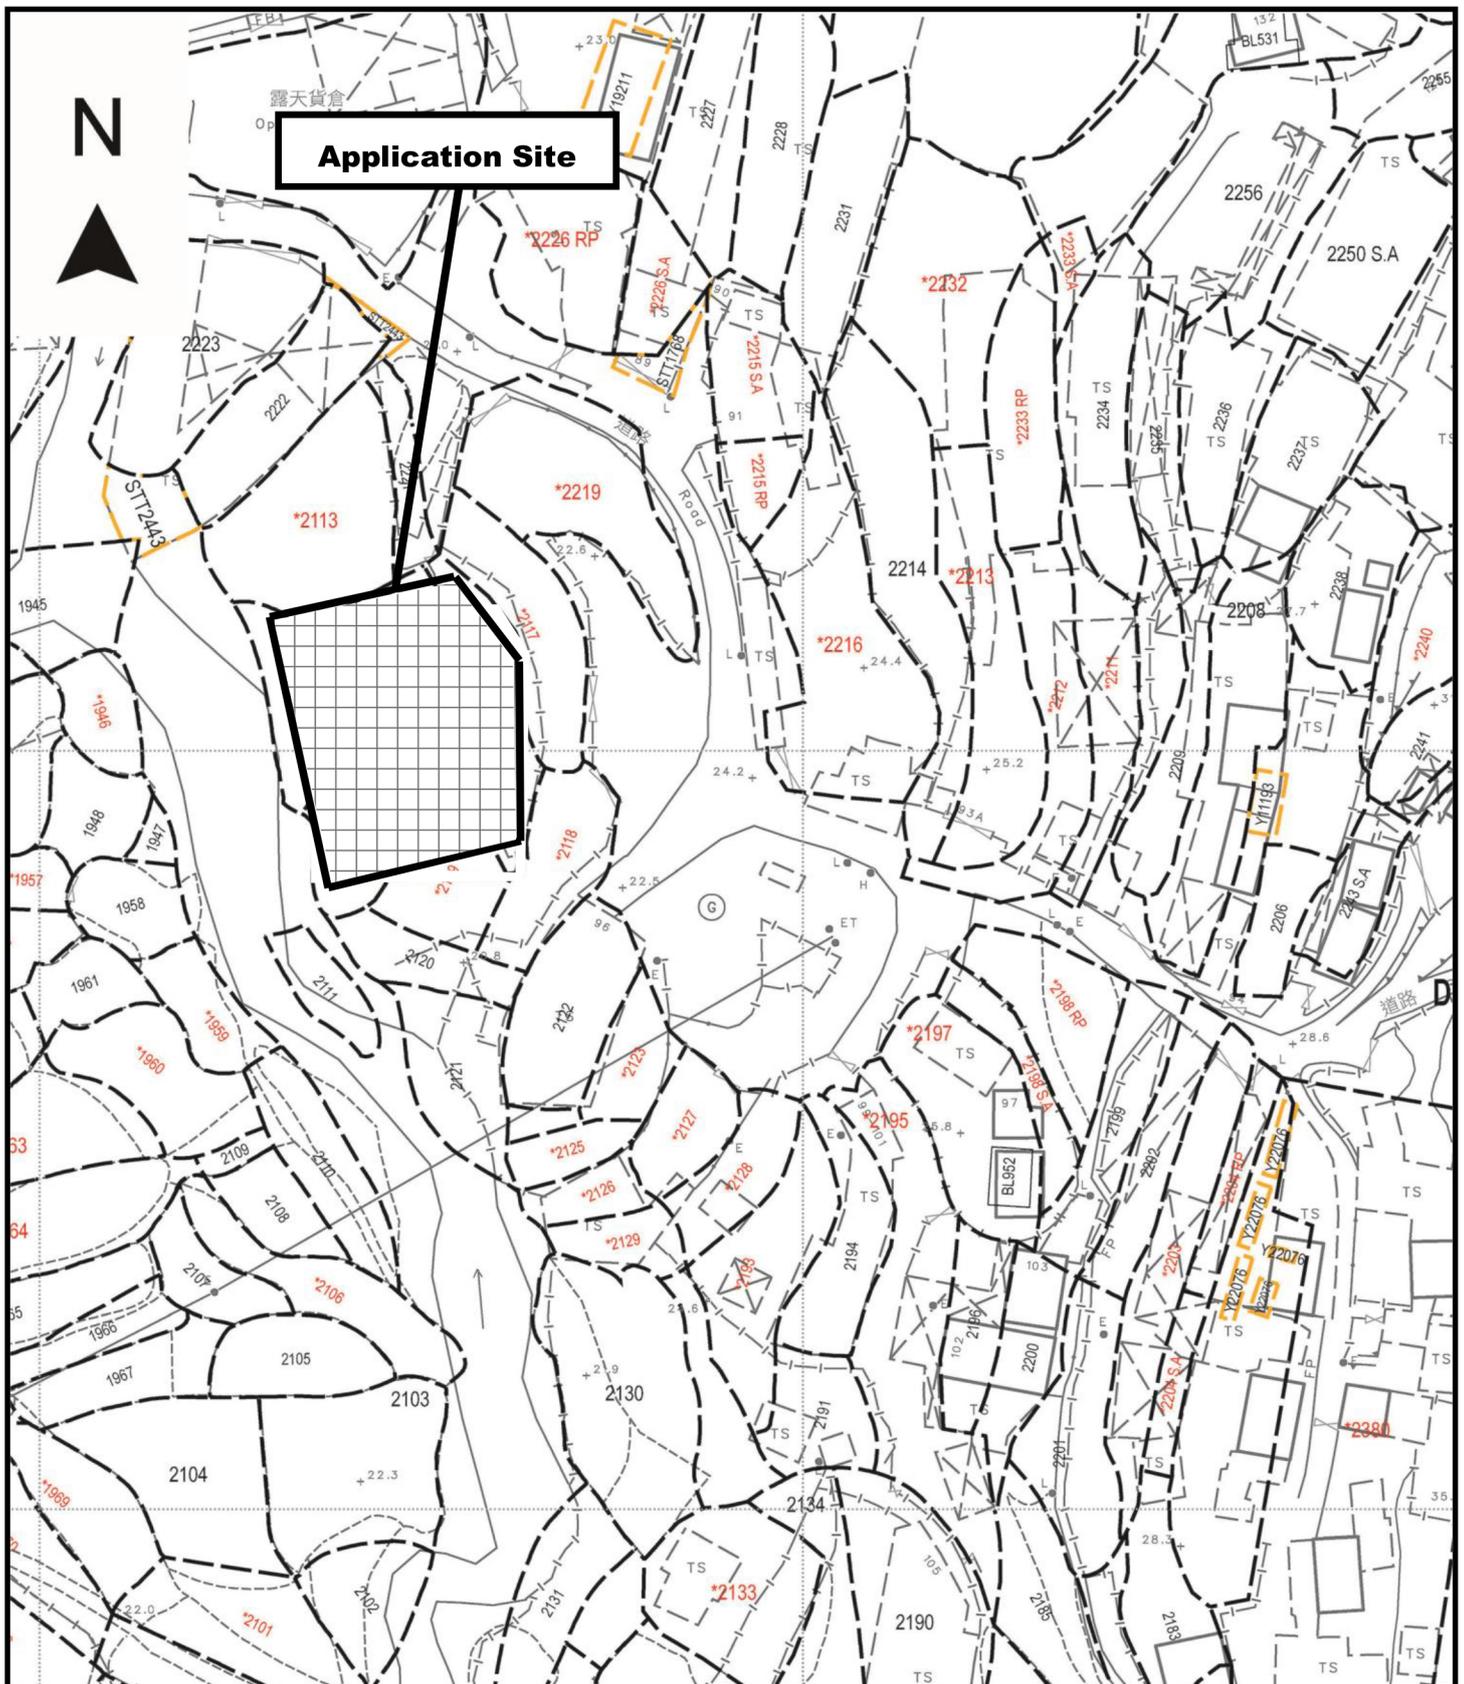

Project 項目名稱:

Temporary Warehouse for Storage of Metal and Timber and Associated Filling of Land for a Period of 3 Years at Lots 2113 (Part), 2114 (Part), 2115 (Part), 2116 (Part) & 2119 (Part) in D.D. 118, Yuen Long, New Territories

Drawing Title 圖目:

Proposed Site Paving Plan

Drawing No. 圖號:

Figure 5


Remarks 備註:



Regularization of filling of land by concrete of 0.2m


Scale 比例:

1:1000

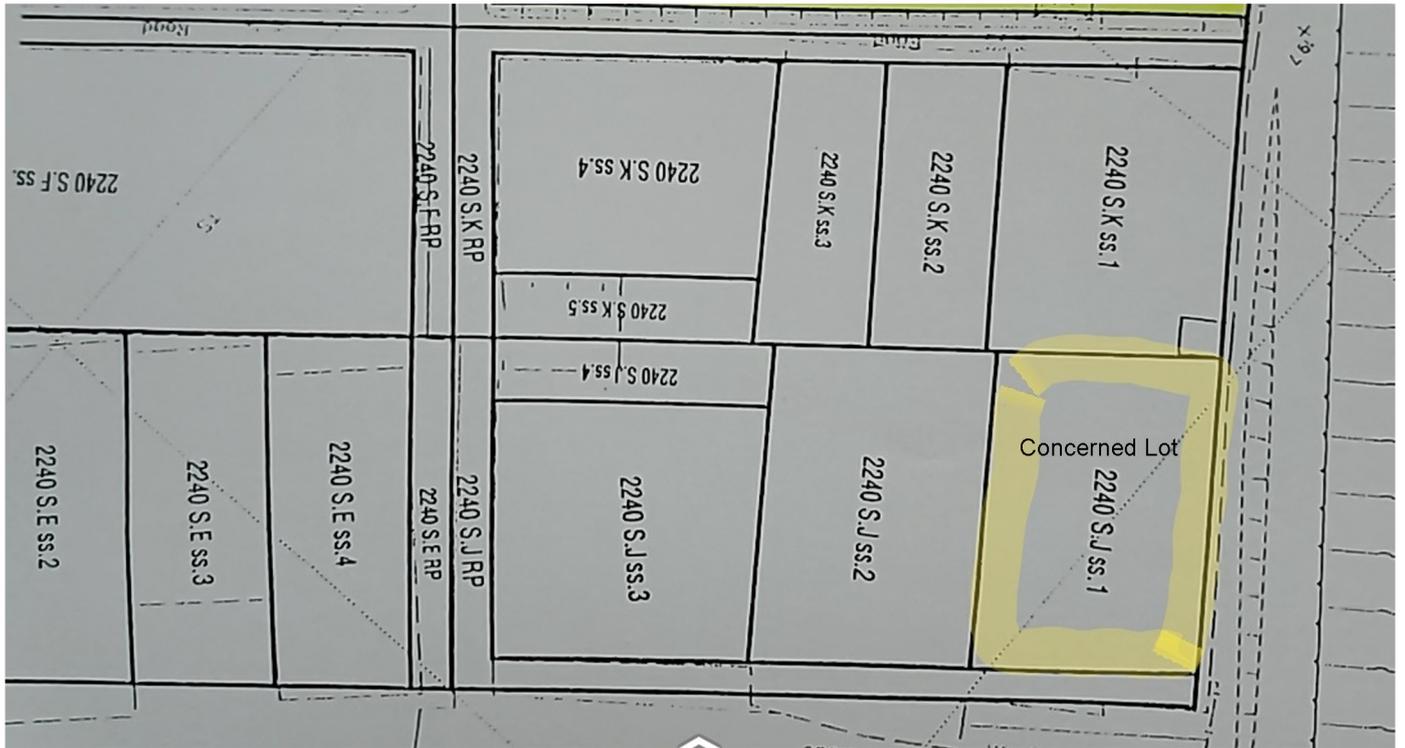


Lot 2240 S.J ss.1 in D.D.96
 Site Area: About 805.9m²
 Covered Area: About 805.9m²


<p>Project 項目名稱: Proposed Temporary Warehouse for Storage of Metal and Timber for a Period of 3 Years and Filling of Land at Lots 2113 (Part), 2114 (Part), 2115 (Part), 2116 (Part) & 2119 (Part) in D.D. 118, Yuen Long, New Territories</p>	<p>Drawing Title 圖目: The Site Resumed by Government at Kwu Tung North</p>	<p>Remarks 備註:</p>
	<p>Drawing No. 圖號: Figure 6</p>	<p>Scale 比例:</p>

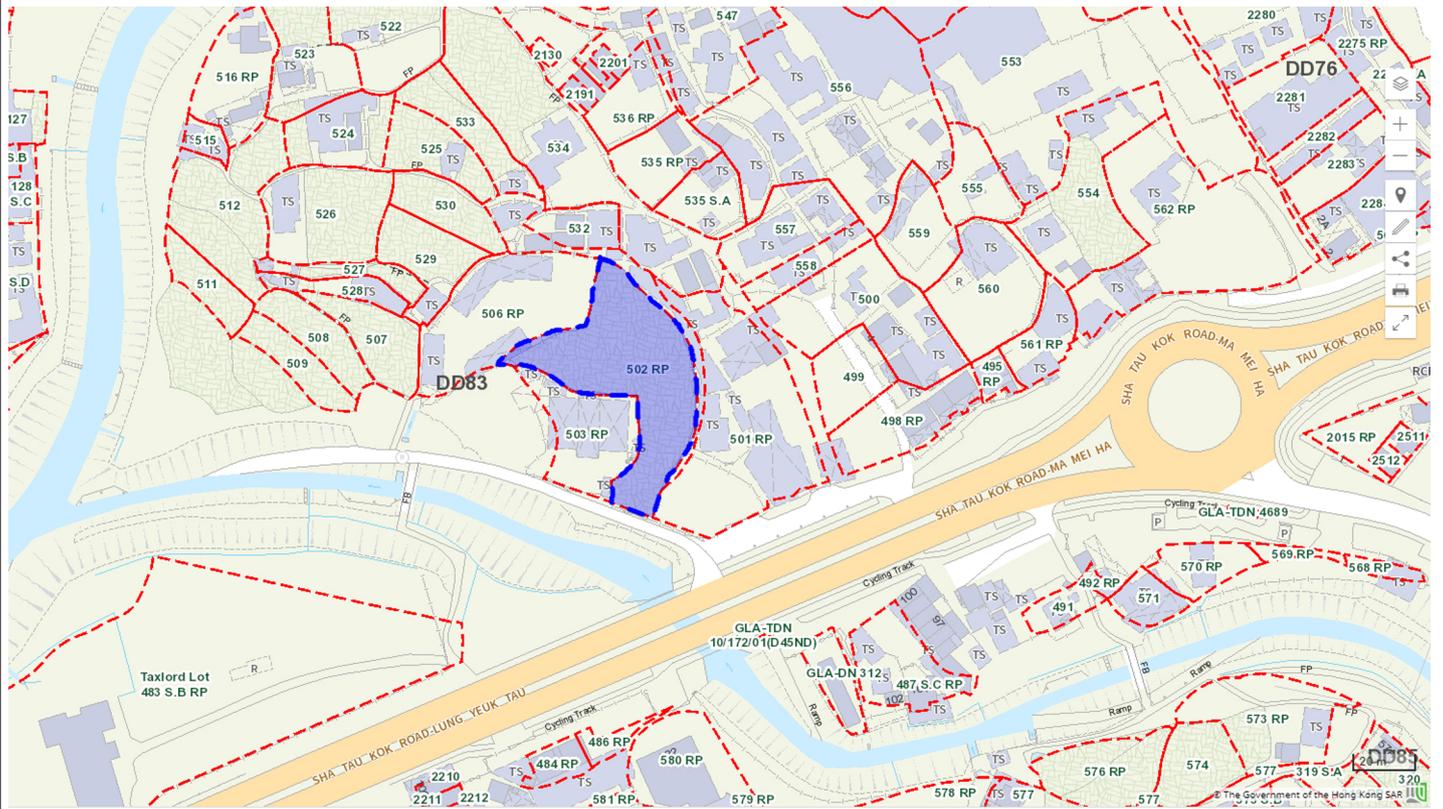

<p>Project 項目名稱:</p> <p>Proposed Temporary Warehouse for Storage of Metal and Timber for a Period of 3 Years and Filling of Land at Lots 2113 (Part), 2114 (Part), 2115 (Part), 2116 (Part) & 2119 (Part) in D.D. 118, Yuen Long, New Territories</p>	<p>Drawing Title 圖目:</p> <p>Alternative Site 1 at Lot 502 RP in D.D.83</p>	<p>Remarks 備註:</p>
	<p>Drawing No. 圖號:</p> <p>Figure 7</p>	<p>Scale 比例:</p> <p>As shown</p>

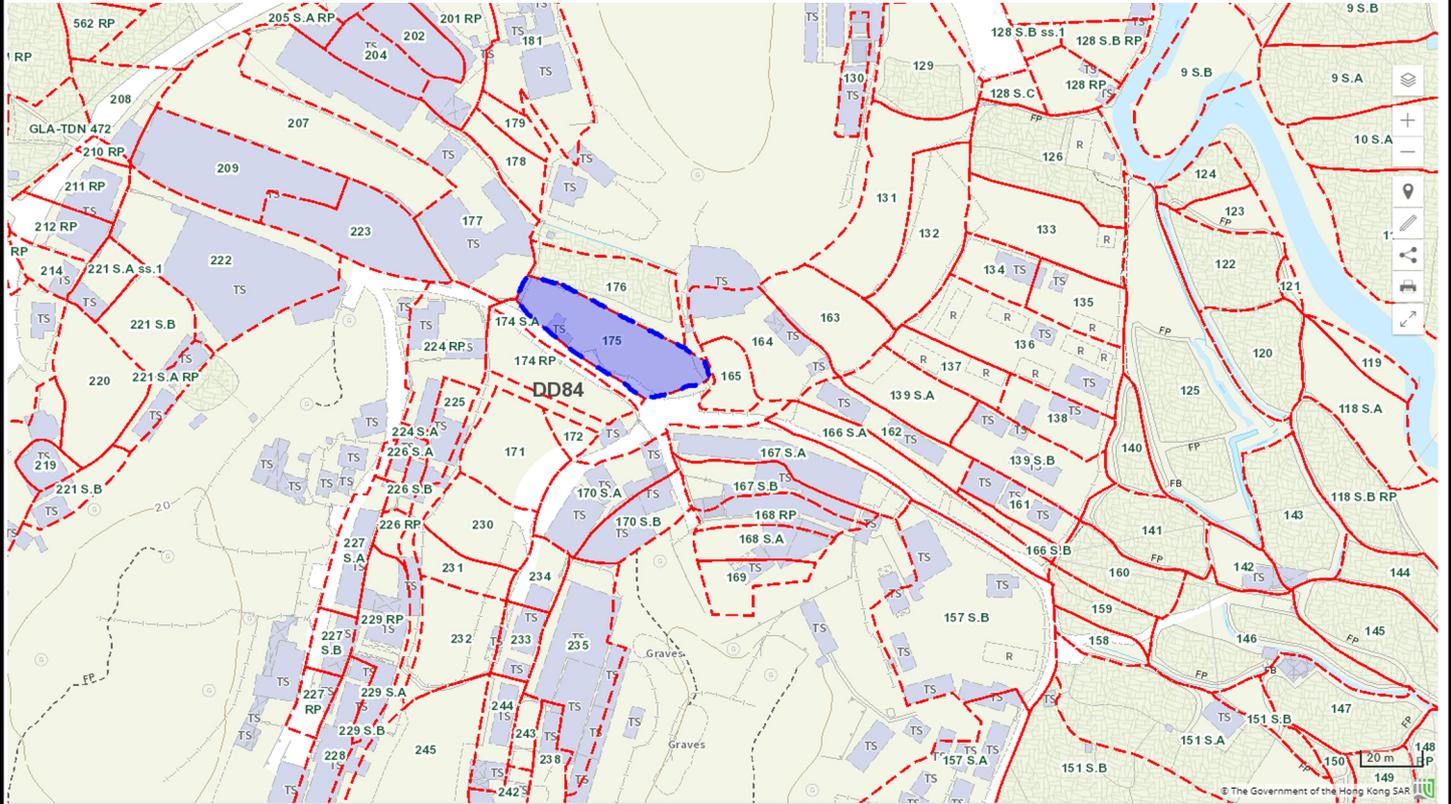

<p>Project 項目名稱: Proposed Temporary Warehouse for Storage of Metal and Timber for a Period of 3 Years and Filling of Land at Lots 2113 (Part), 2114 (Part), 2115 (Part), 2116 (Part) & 2119 (Part) in D.D. 118, Yuen Long, New Territories</p>	<p>Drawing Title 圖目: Alternative Site 2 at Lot 175 in D.D.84</p> <p>Drawing No. 圖號: Figure 8</p>	<p>Remarks 備註:</p> <p>Scale 比例: As shown</p>
--	--	--

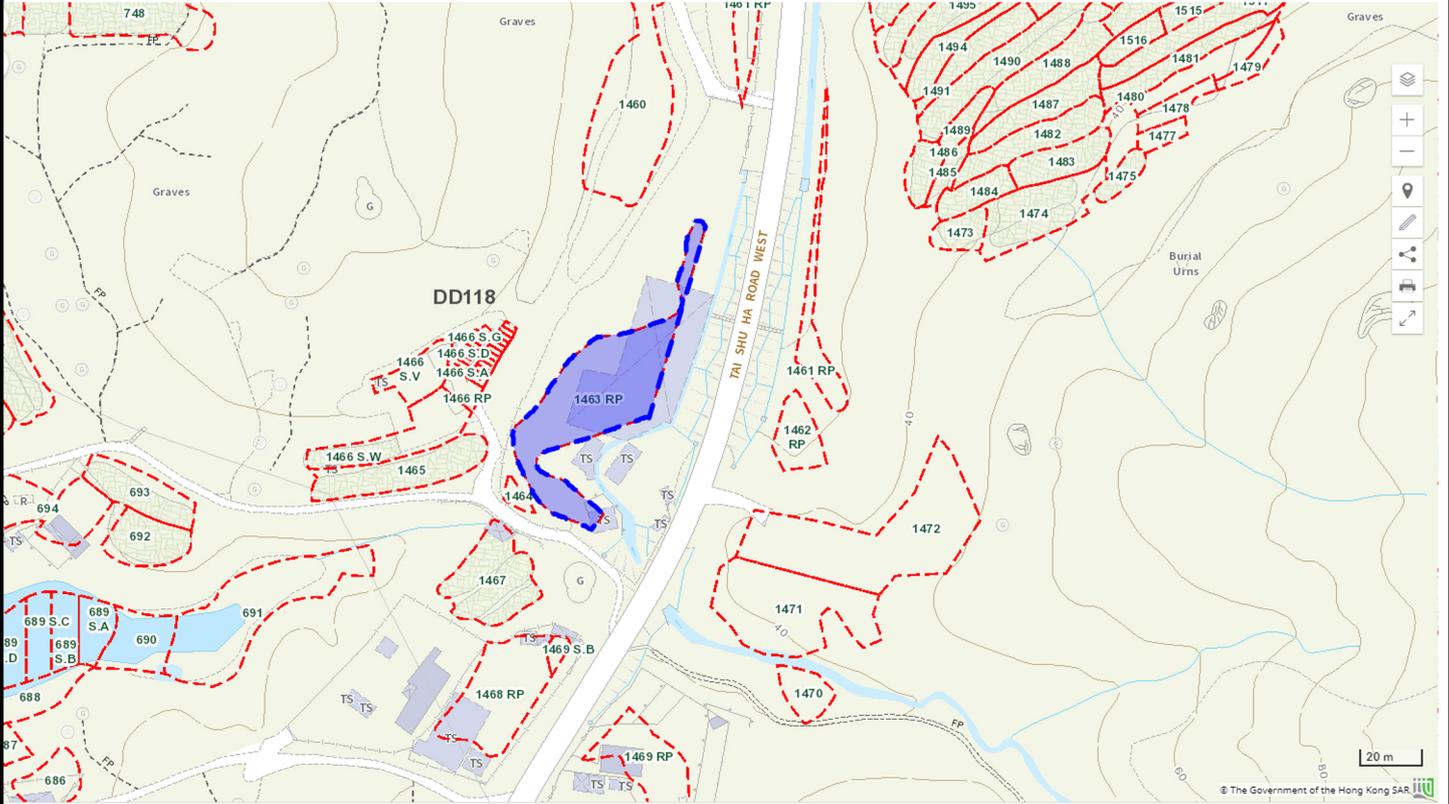

<p>Project 項目名稱: Proposed Temporary Warehouse for Storage of Metal and Timber for a Period of 3 Years and Filling of Land at Lots 2113 (Part), 2114 (Part), 2115 (Part), 2116 (Part) & 2119 (Part) in D.D. 118, Yuen Long, New Territories</p>	<p>Drawing Title 圖目: Alternative Site 3 at Lot 1463 RP in D.D.118</p>	<p>Remarks 備註:</p>
	<p>Drawing No. 圖號: Figure 9</p>	<p>Scale 比例: As shown</p>

