

Project 項目名稱:

Temporary Open Storage of Construction Materials with Ancillary Facilities and Associated Filling of Land for a Period of 3 Years at Lots 1551, 1552, 1556 (Part) & 1557 (Part) in D.D. 118, Yuen Long, New Territories

Drawing Title 圖目:

Site Plan


Drawing No. 圖號:

Figure 1

Remarks 備註:

Scale 比例:

1:1000

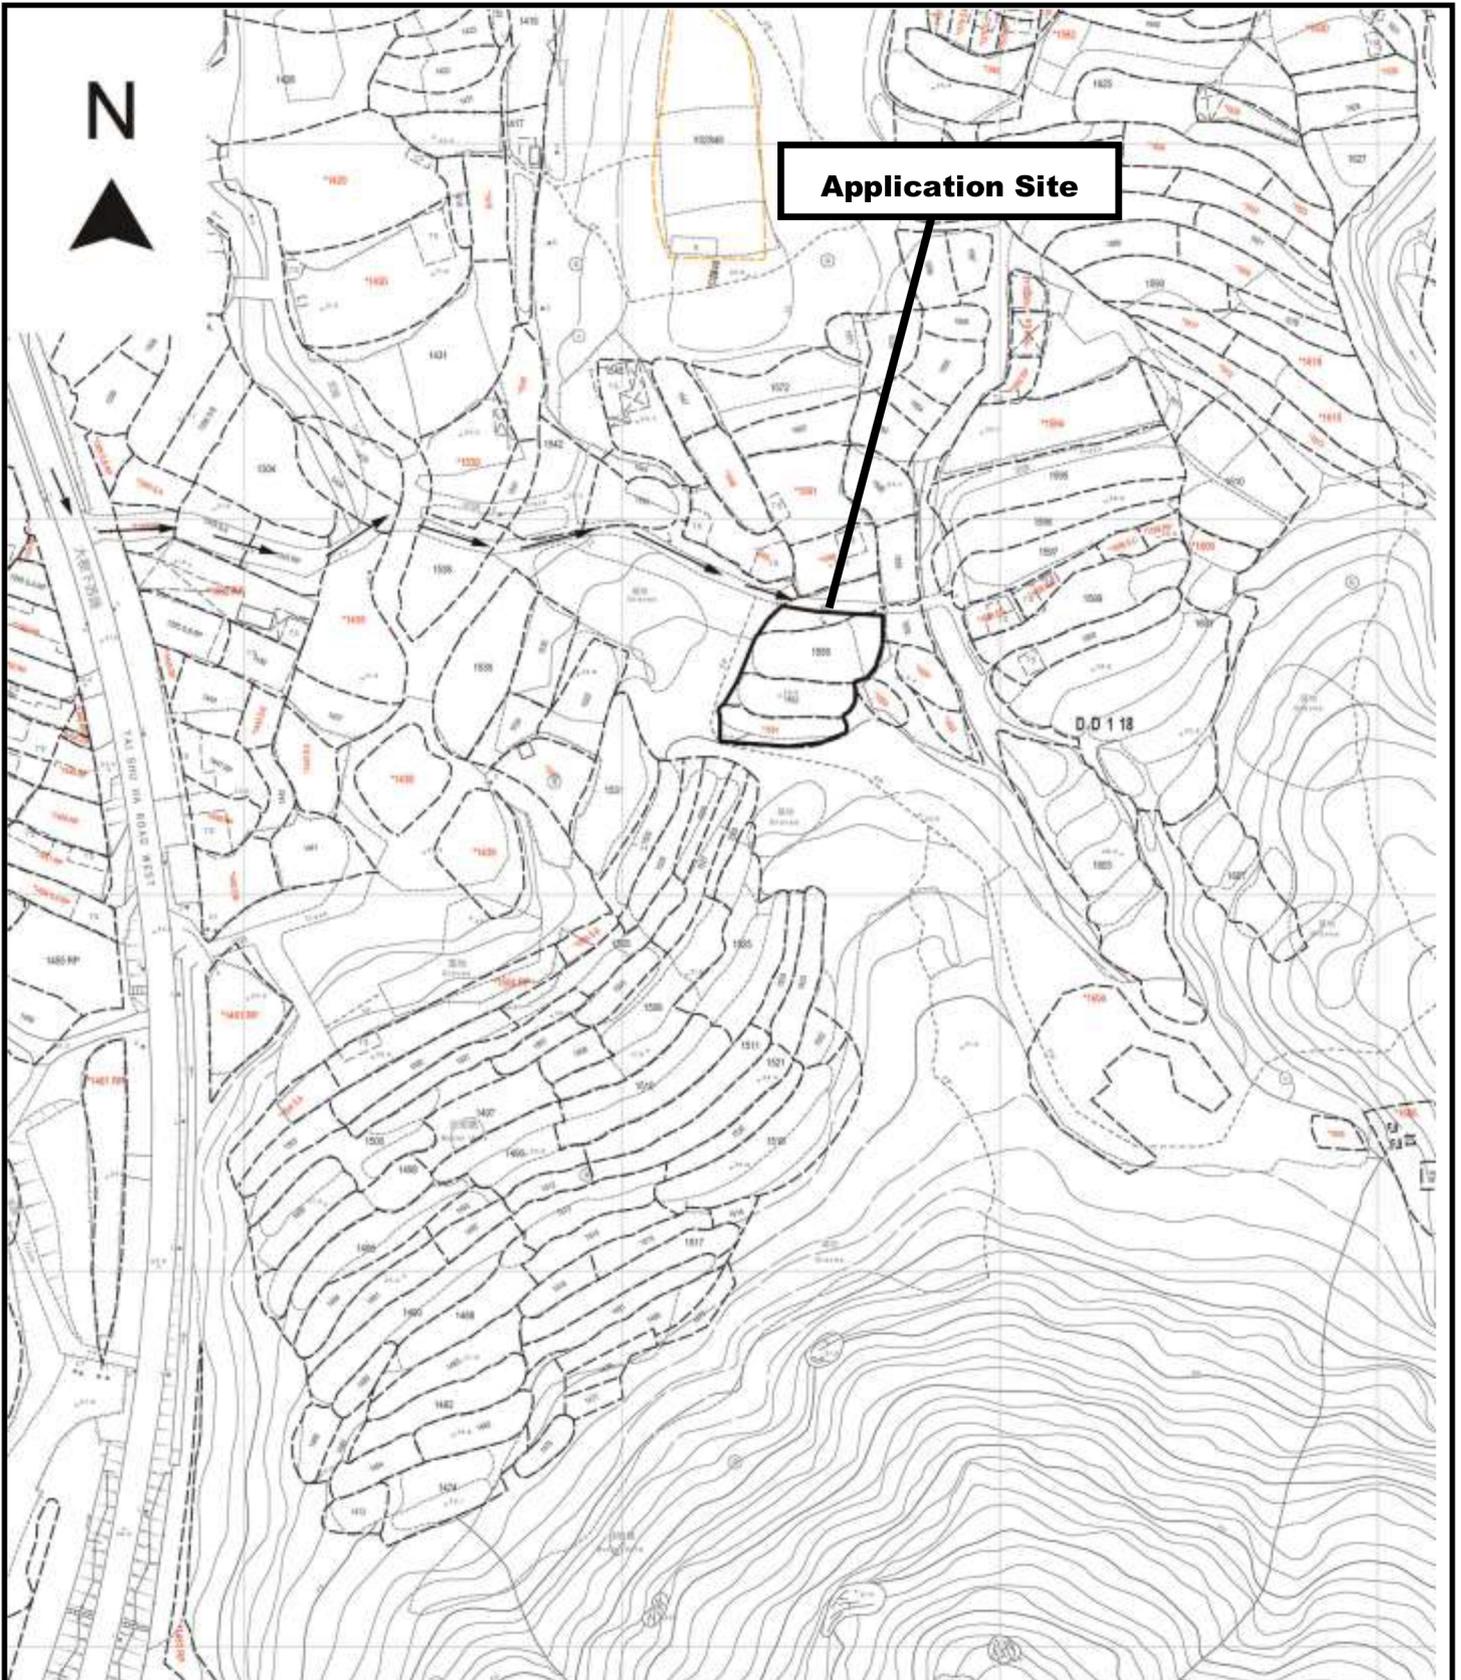

Project 項目名稱:

Temporary Open Storage of Construction Materials with Ancillary Facilities and Associated Filling of Land for a Period of 3 Years at Lots 1551, 1552, 1556 (Part) & 1557 (Part) in D.D. 118, Yuen Long, New Territories

Drawing Title 圖目:

Vehicular Access Plan

Drawing No. 圖號:


Figure 2

Remarks 備註:

→ Vehicular access leading from Tai Shu Ha Road West

Scale 比例:

1:2000

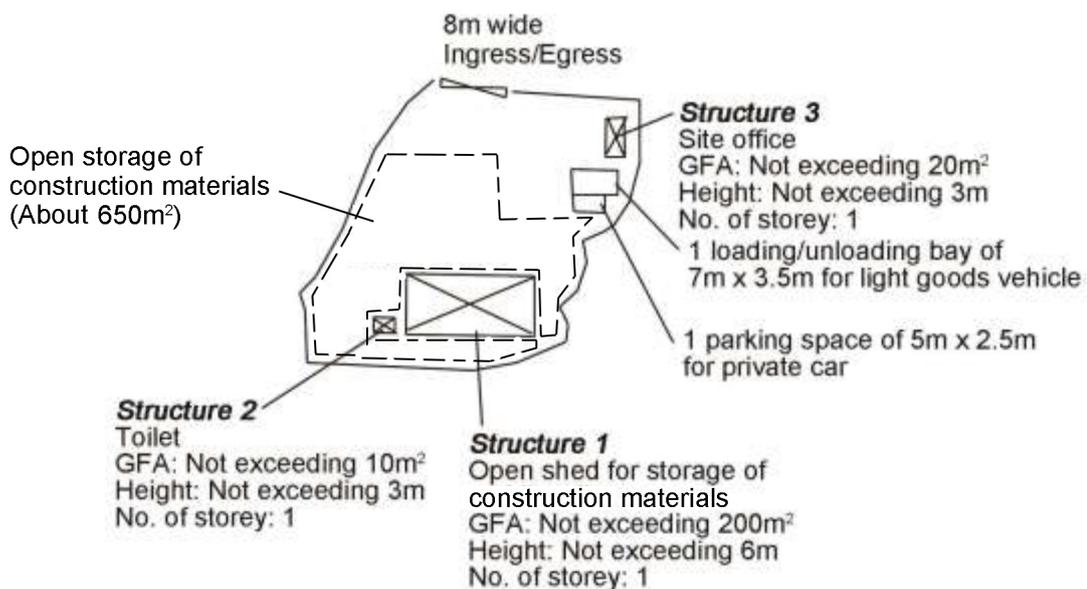

Project 項目名稱:

Temporary Open Storage of Construction Materials with Ancillary Facilities and Associated Filling of Land for a Period of 3 Years at Lots 1551, 1552, 1556 (Part) & 1557 (Part) in D.D. 118, Yuen Long, New Territories

Drawing Title 圖目:

Proposed Layout Plan


Remarks 備註:

Drawing No. 圖號:

Figure 3

Scale 比例:

1:1000

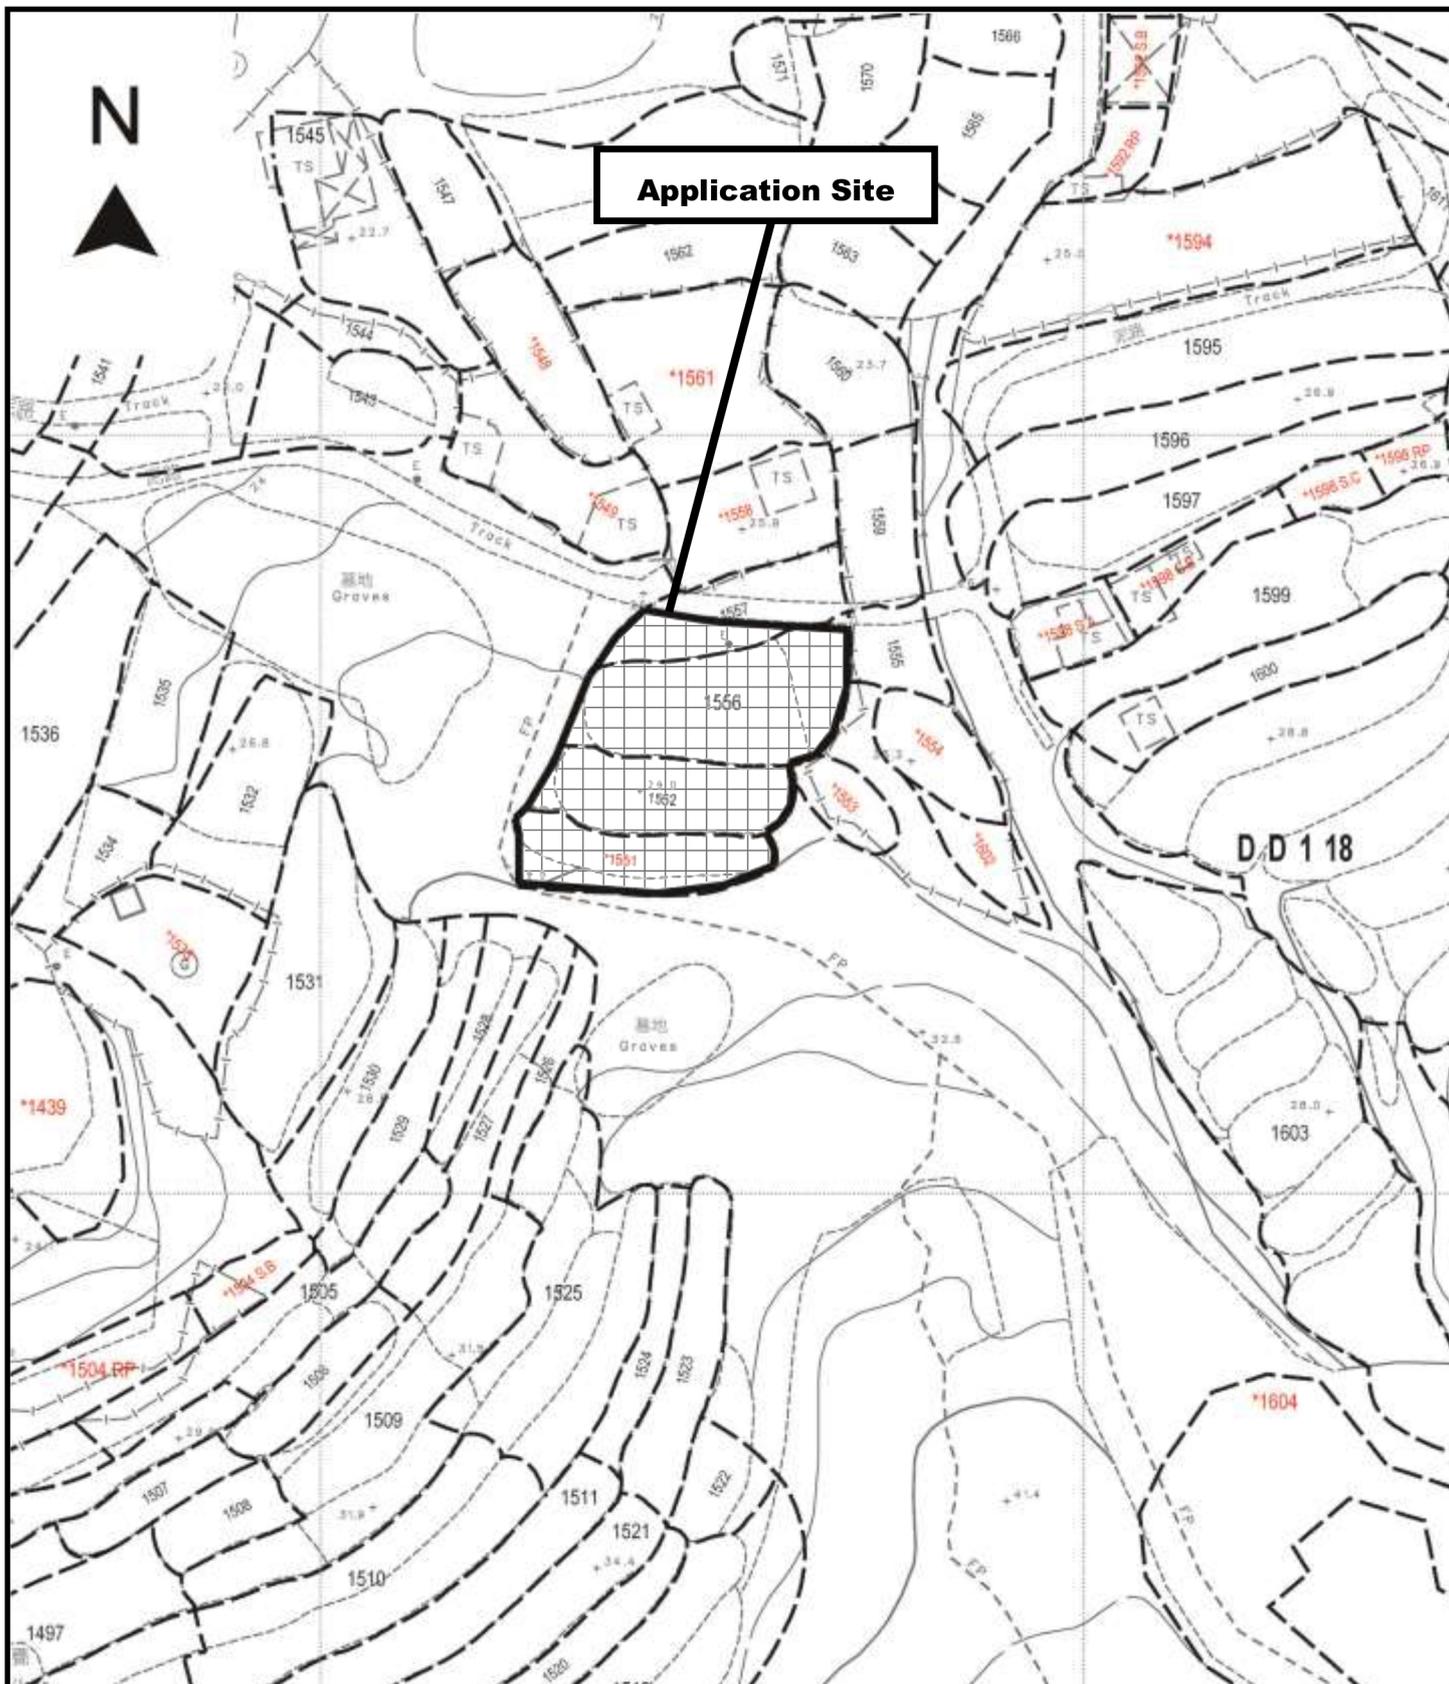

Project 項目名稱:

Temporary Open Storage of Construction Materials with Ancillary Facilities and Associated Filling of Land for a Period of 3 Years at Lots 1551, 1552, 1556 (Part) & 1557 (Part) in D.D. 118, Yuen Long, New Territories

Drawing Title 圖目:

Land Filling Plan

Drawing No. 圖號:

Figure 4


Remarks 備註:



Regularization of the filling of land by 0.2m concrete. The filling of land has been completed under last planning permission No. A/YL-TT/617

Scale 比例:

1:1000

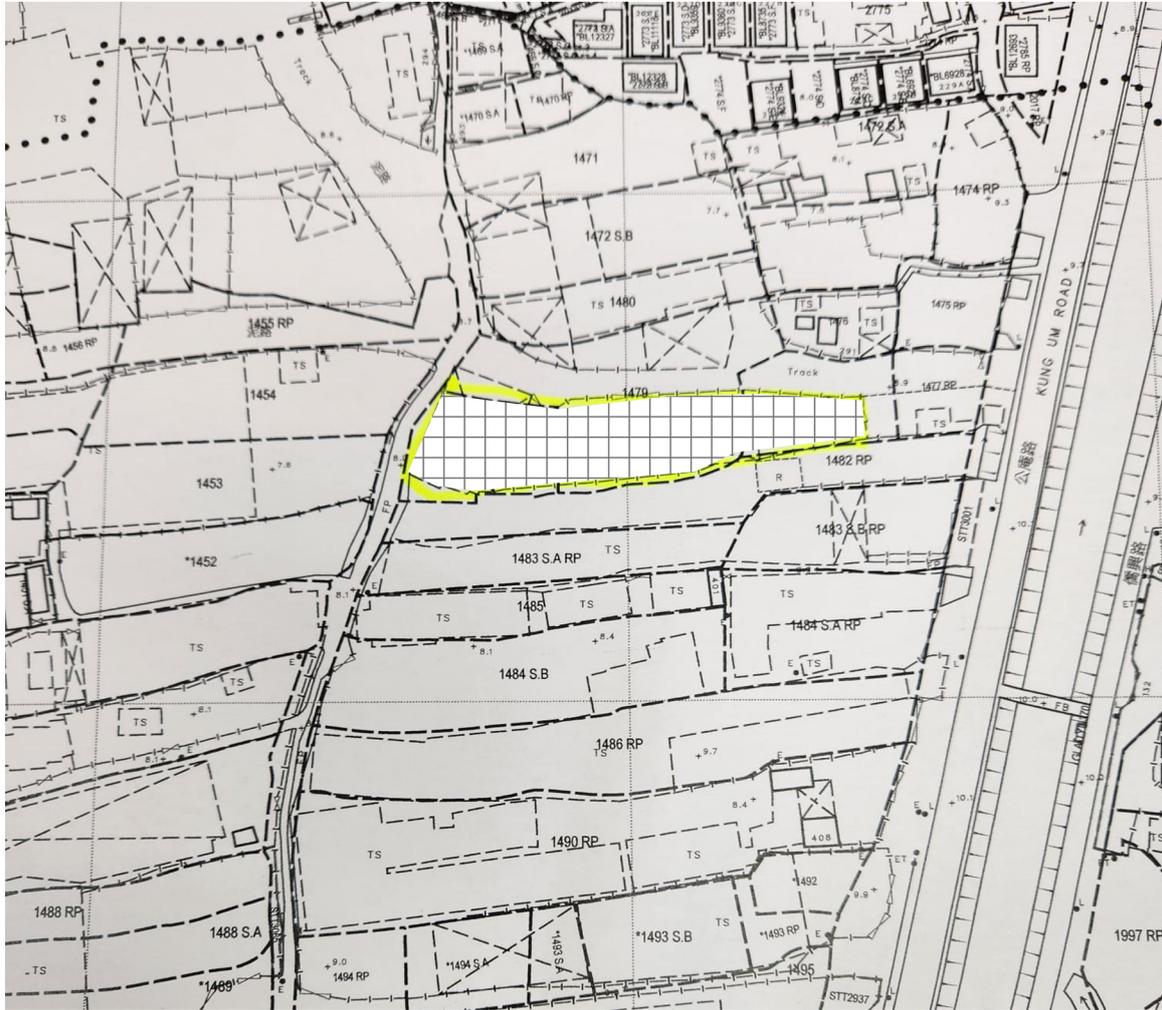

Project 項目名稱:

Temporary Open Storage of Construction Materials with Ancillary Facilities and Associated Filling of Land for a Period of 3 Years at Lots 1551, 1552, 1556 (Part) & 1557 (Part) in D.D. 118, Yuen Long, New Territories

Drawing Title 圖目:

The Site to be Resumed at Kung Um Road, Yuen Long, N.T.

Drawing No. 圖號:

Figure 5

Remarks 備註:



Affected lots in the current application

Scale 比例: