

Project 項目名稱:

Proposed Temporary Shop & Services, Eating Place and Associated Public Vehicle Park for Private Car and Light Goods Vehicle with Charging Facility for a Period of 3 Years at Lot 4043 RP (Part) in D.D. 116, Tai Tong, Yuen Long, N.T.

Drawing Title 圖目:

Site Plan


Drawing No. 圖號:

Figure 1


Remarks 備註:

Scale 比例:

1:1000

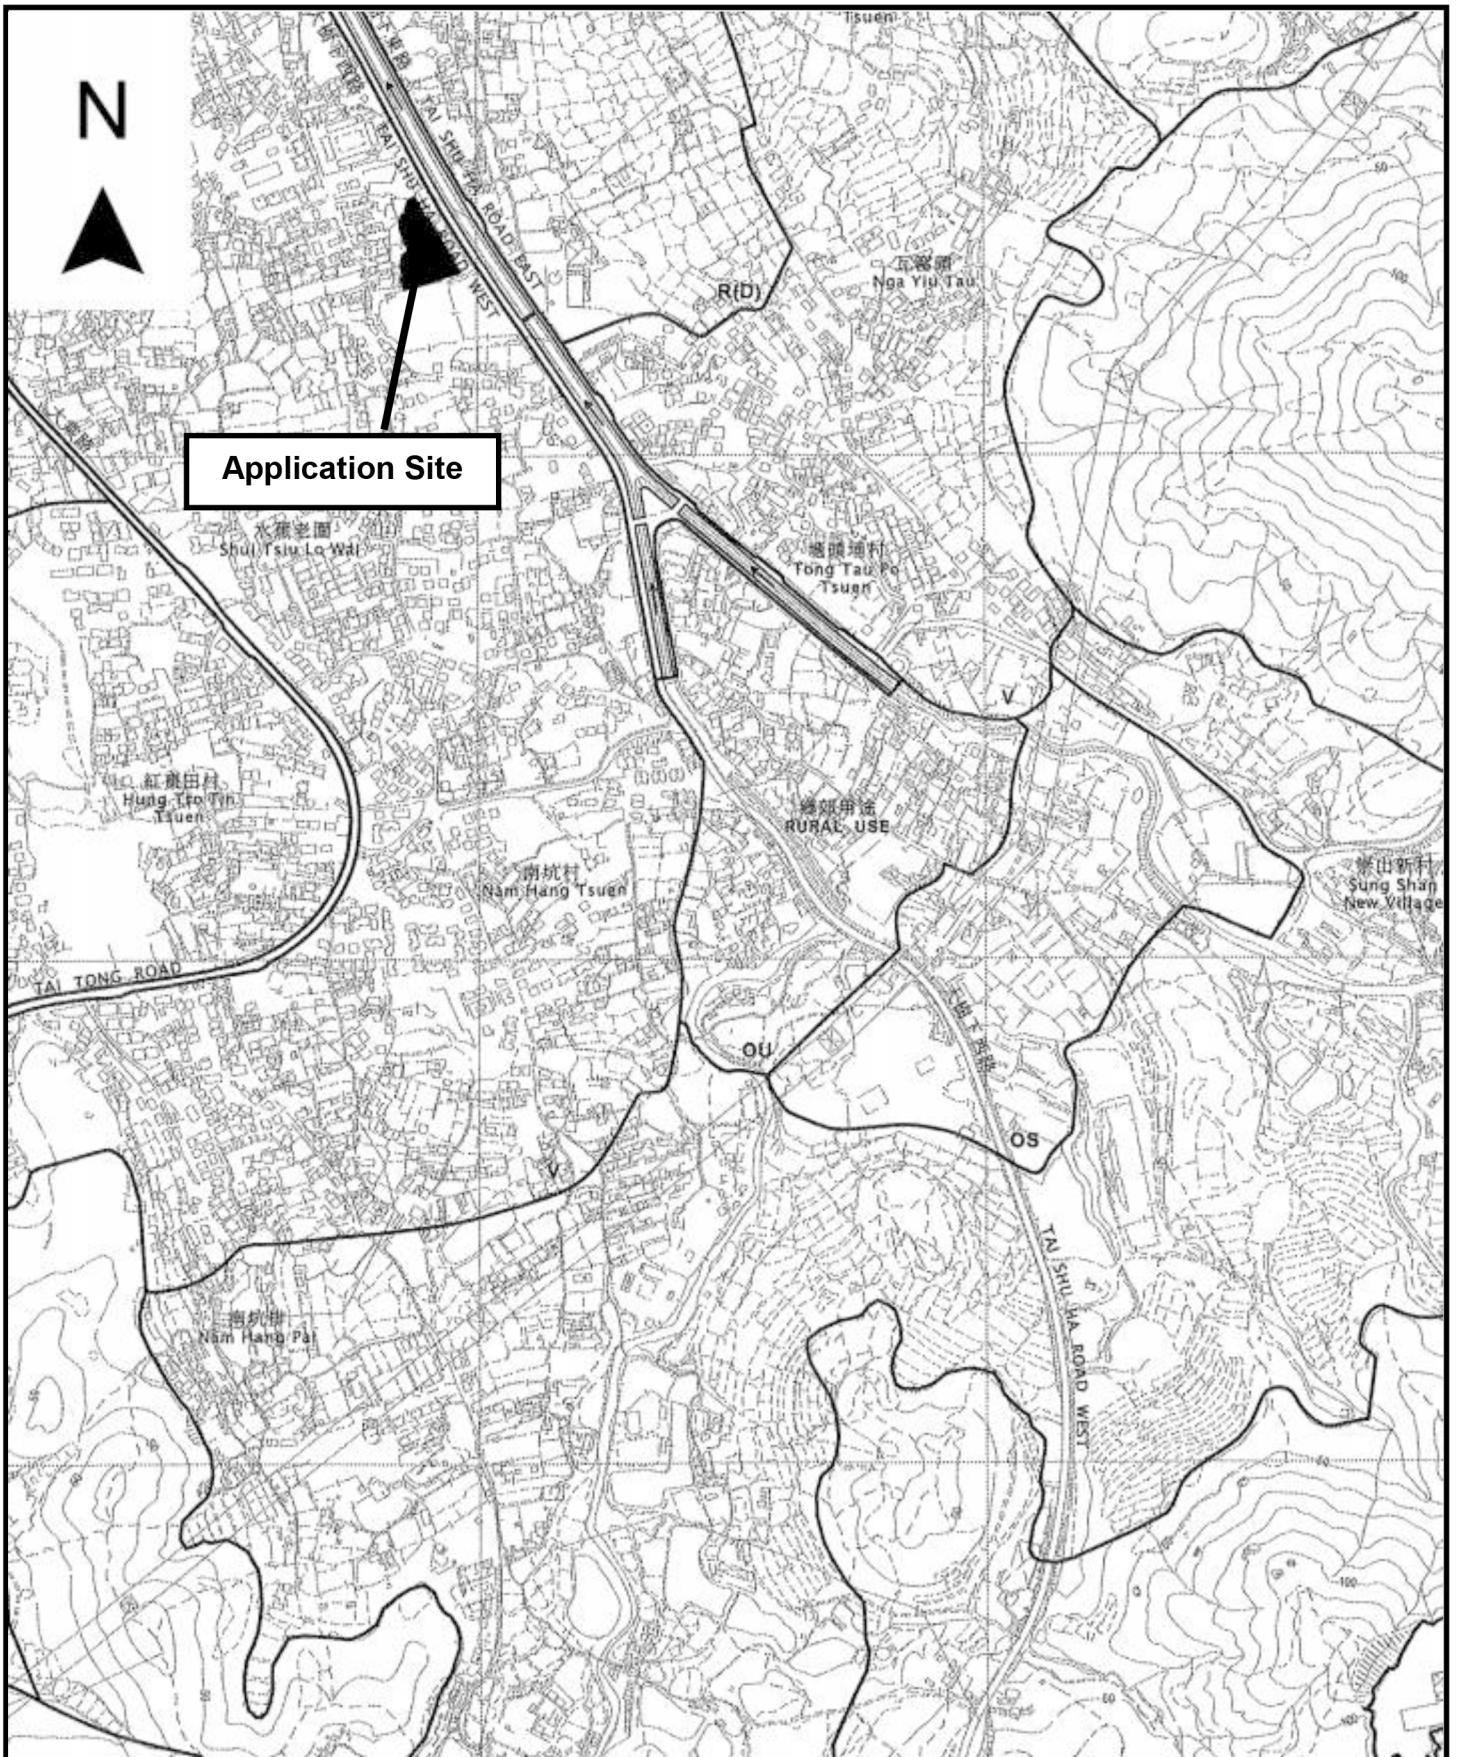

<p>Project 項目名稱: Proposed Temporary Shop & Services, Eating Place and Associated Public Vehicle Park for Private Car and Light Goods Vehicle with Charging Facility for a Period of 3 Years at Lot 4043 RP (Part) in D.D. 116, Tai Tong, Yuen Long, N.T.</p>	<p>Drawing Title 圖目: Location Plan</p> <p>Drawing No. 圖號: Figure 2</p>	<p>Remarks 備註:</p> <p>Scale 比例: 1:7500</p>
---	--	---

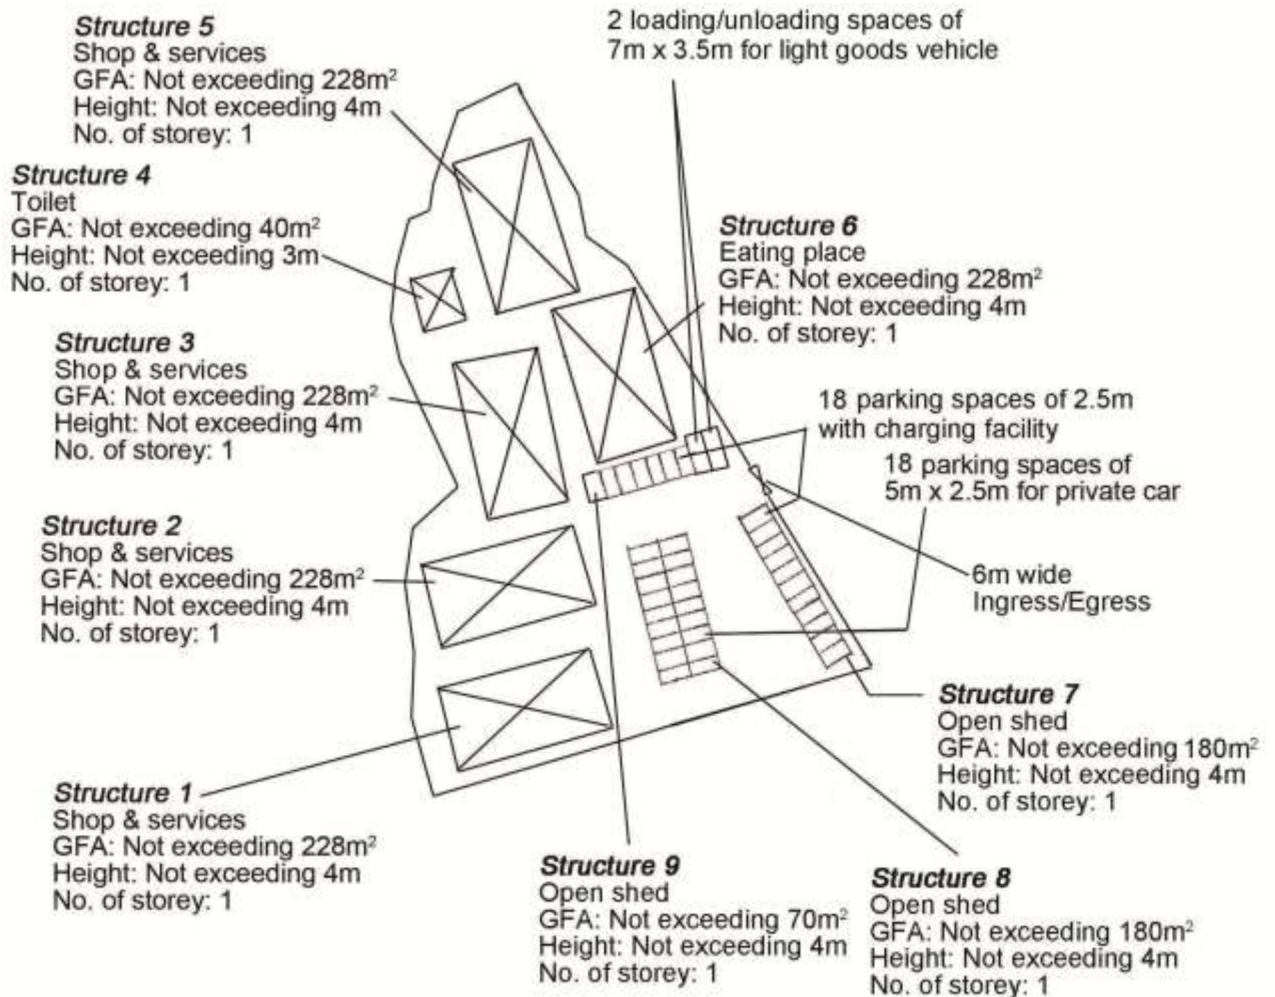

<p>Project 項目名稱: Proposed Temporary Shop & Services, Eating Place and Associated Public Vehicle Park for Private Car and Light Goods Vehicle with Charging Facility for a Period of 3 Years at Lot 4043 RP (Part) in D.D. 116, Tai Tong, Yuen Long, N.T.</p>	<p>Drawing Title 圖目: Proposed Layout Plan</p> <p>Drawing No. 圖號: Figure 3</p>	<p>Remarks 備註:</p> <p>Scale 比例: 1:1000</p>
--	---	--