


Application Site

<p>Project 項目名稱: Temporary Shop & Services (Retail Shop for Hardware Accessories) for a Period of 3 Years at Lots 1200 S.C (Part), 1202 S.D (Part) in D.D. 117 & Adjoining Government Land, Tai Tong, Yuen Long, N.T.</p>	<p>Drawing Title 圖目: Site Plan</p>	<p>Remarks 備註:</p>
	<p>Drawing No. 圖號: Figure 1</p>	<p>Scale 比例: 1:1000</p>

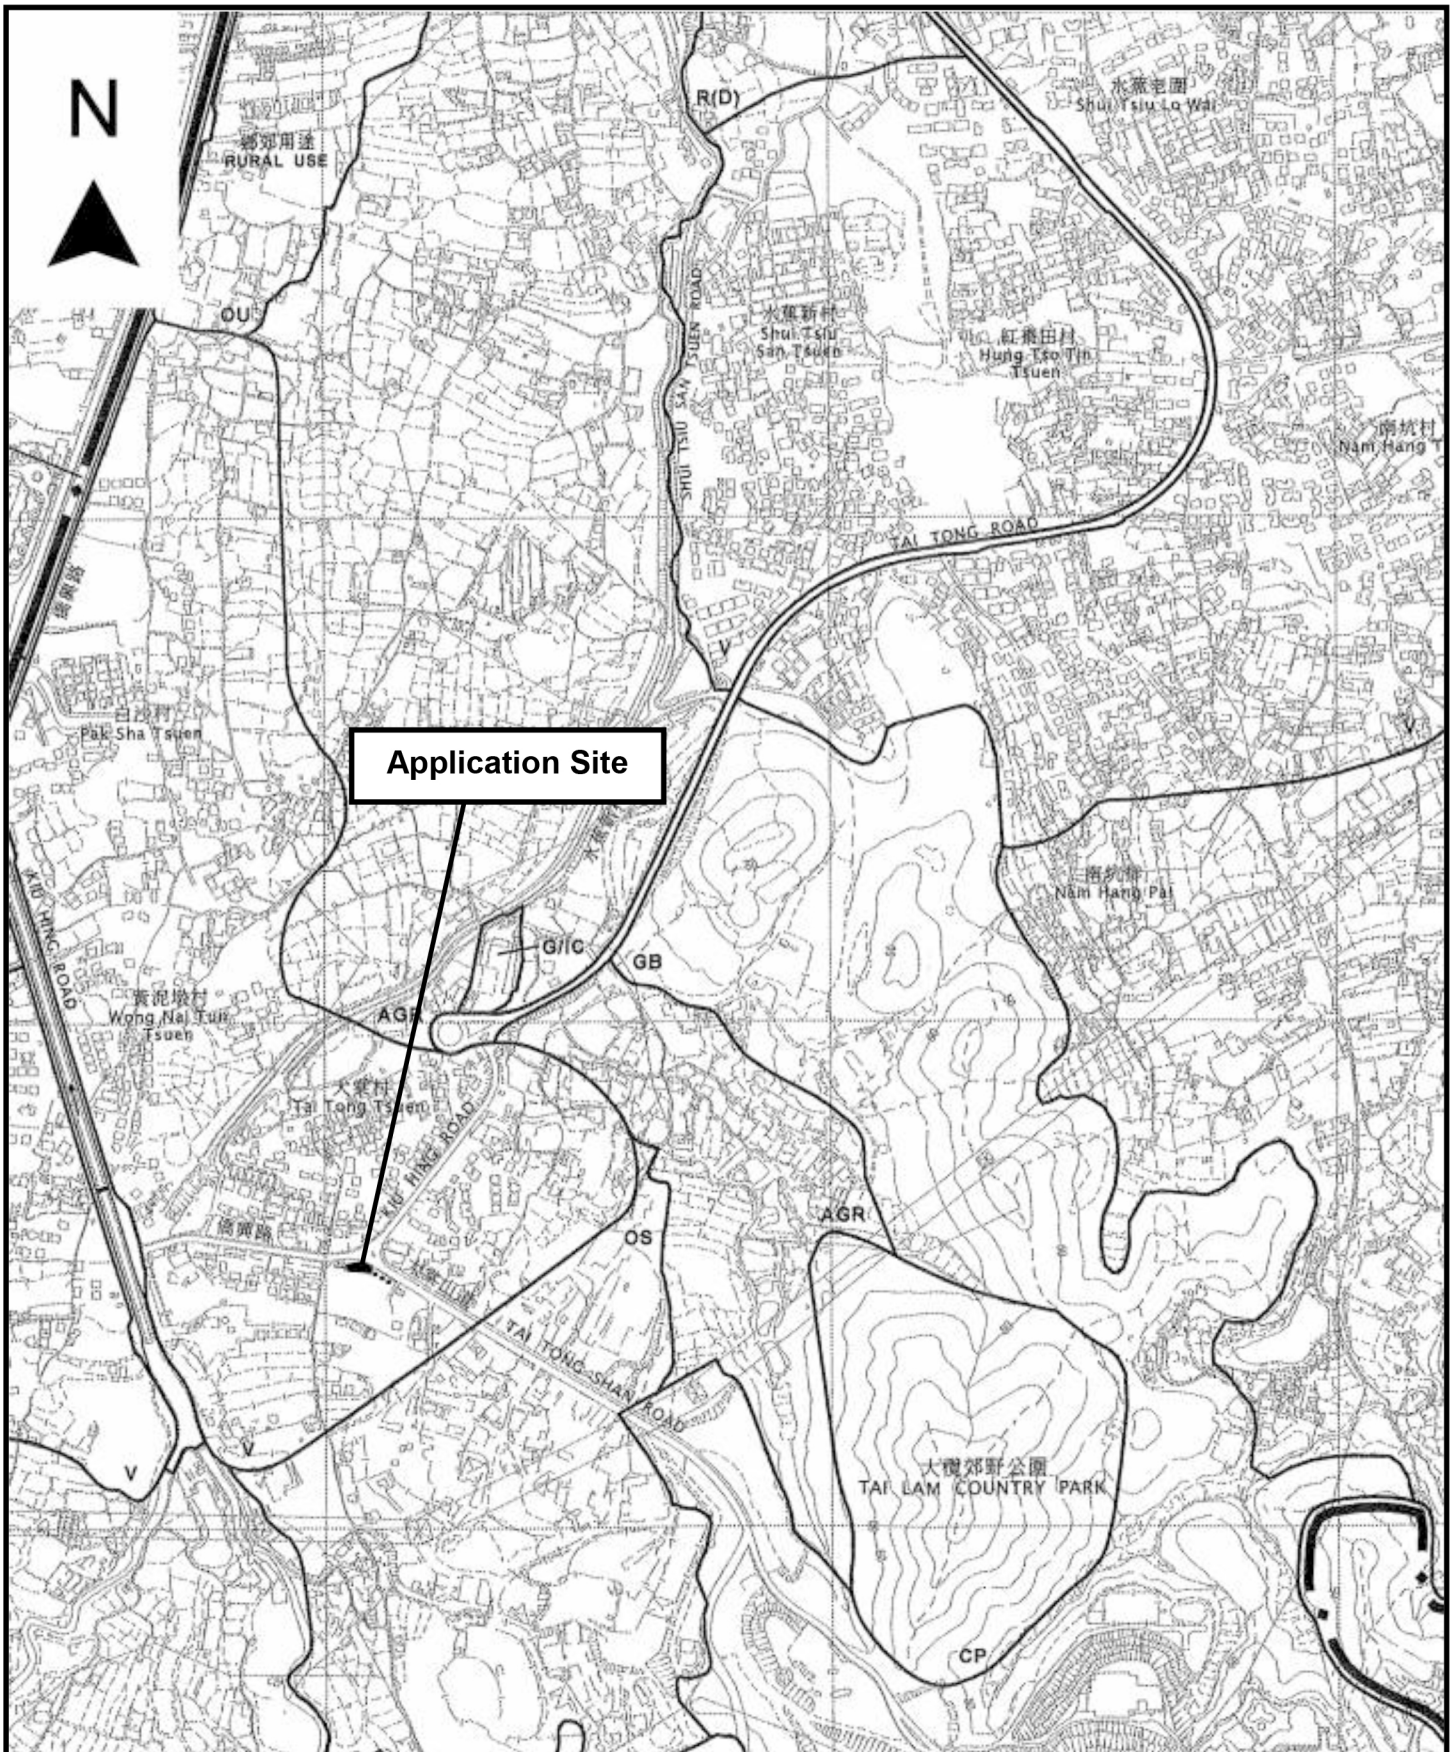

Project 項目名稱:

Temporary Shop & Services (Retail Shop for Hardware Accessories) for a Period of 3 Years at Lots 1200 S.C (Part), 1202 S.D (Part) in D.D. 117 & Adjoining Government Land, Tai Tong, Yuen Long, N.T.

Drawing Title 圖目:

Location Plan

Drawing No. 圖號:


Figure 2

Remarks 備註:

●●● Vehicular Access Leading From Tai Tong Shan Road

Scale 比例:

1:7500

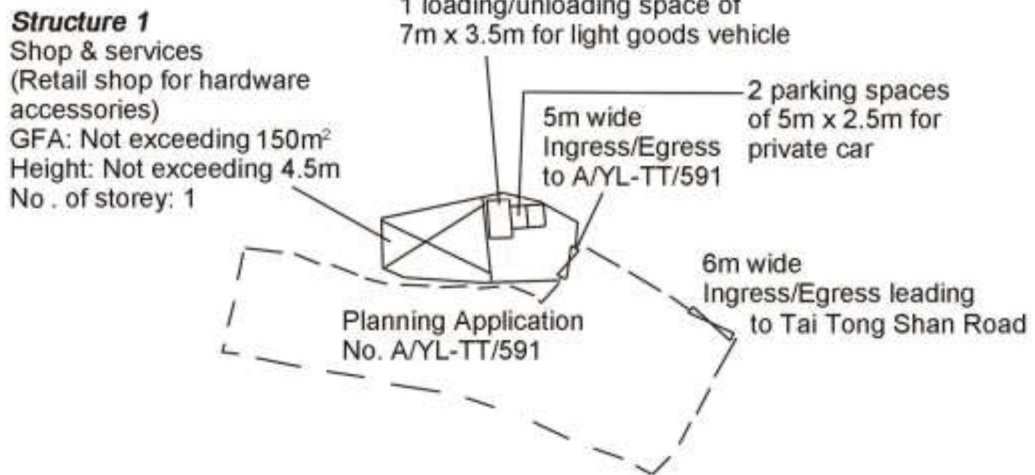

Project 項目名稱:

Temporary Shop & Services (Retail Shop for Hardware Accessories) for a Period of 3 Years at Lots 1200 S.C (Part), 1202 S.D (Part) in D.D. 117 & Adjoining Government Land, Tai Tong, Yuen Long, N.T.

Drawing Title 圖目:

Proposed Layout Plan


Remarks 備註:

Drawing No. 圖號:

Figure 3

Scale 比例:

1:1000

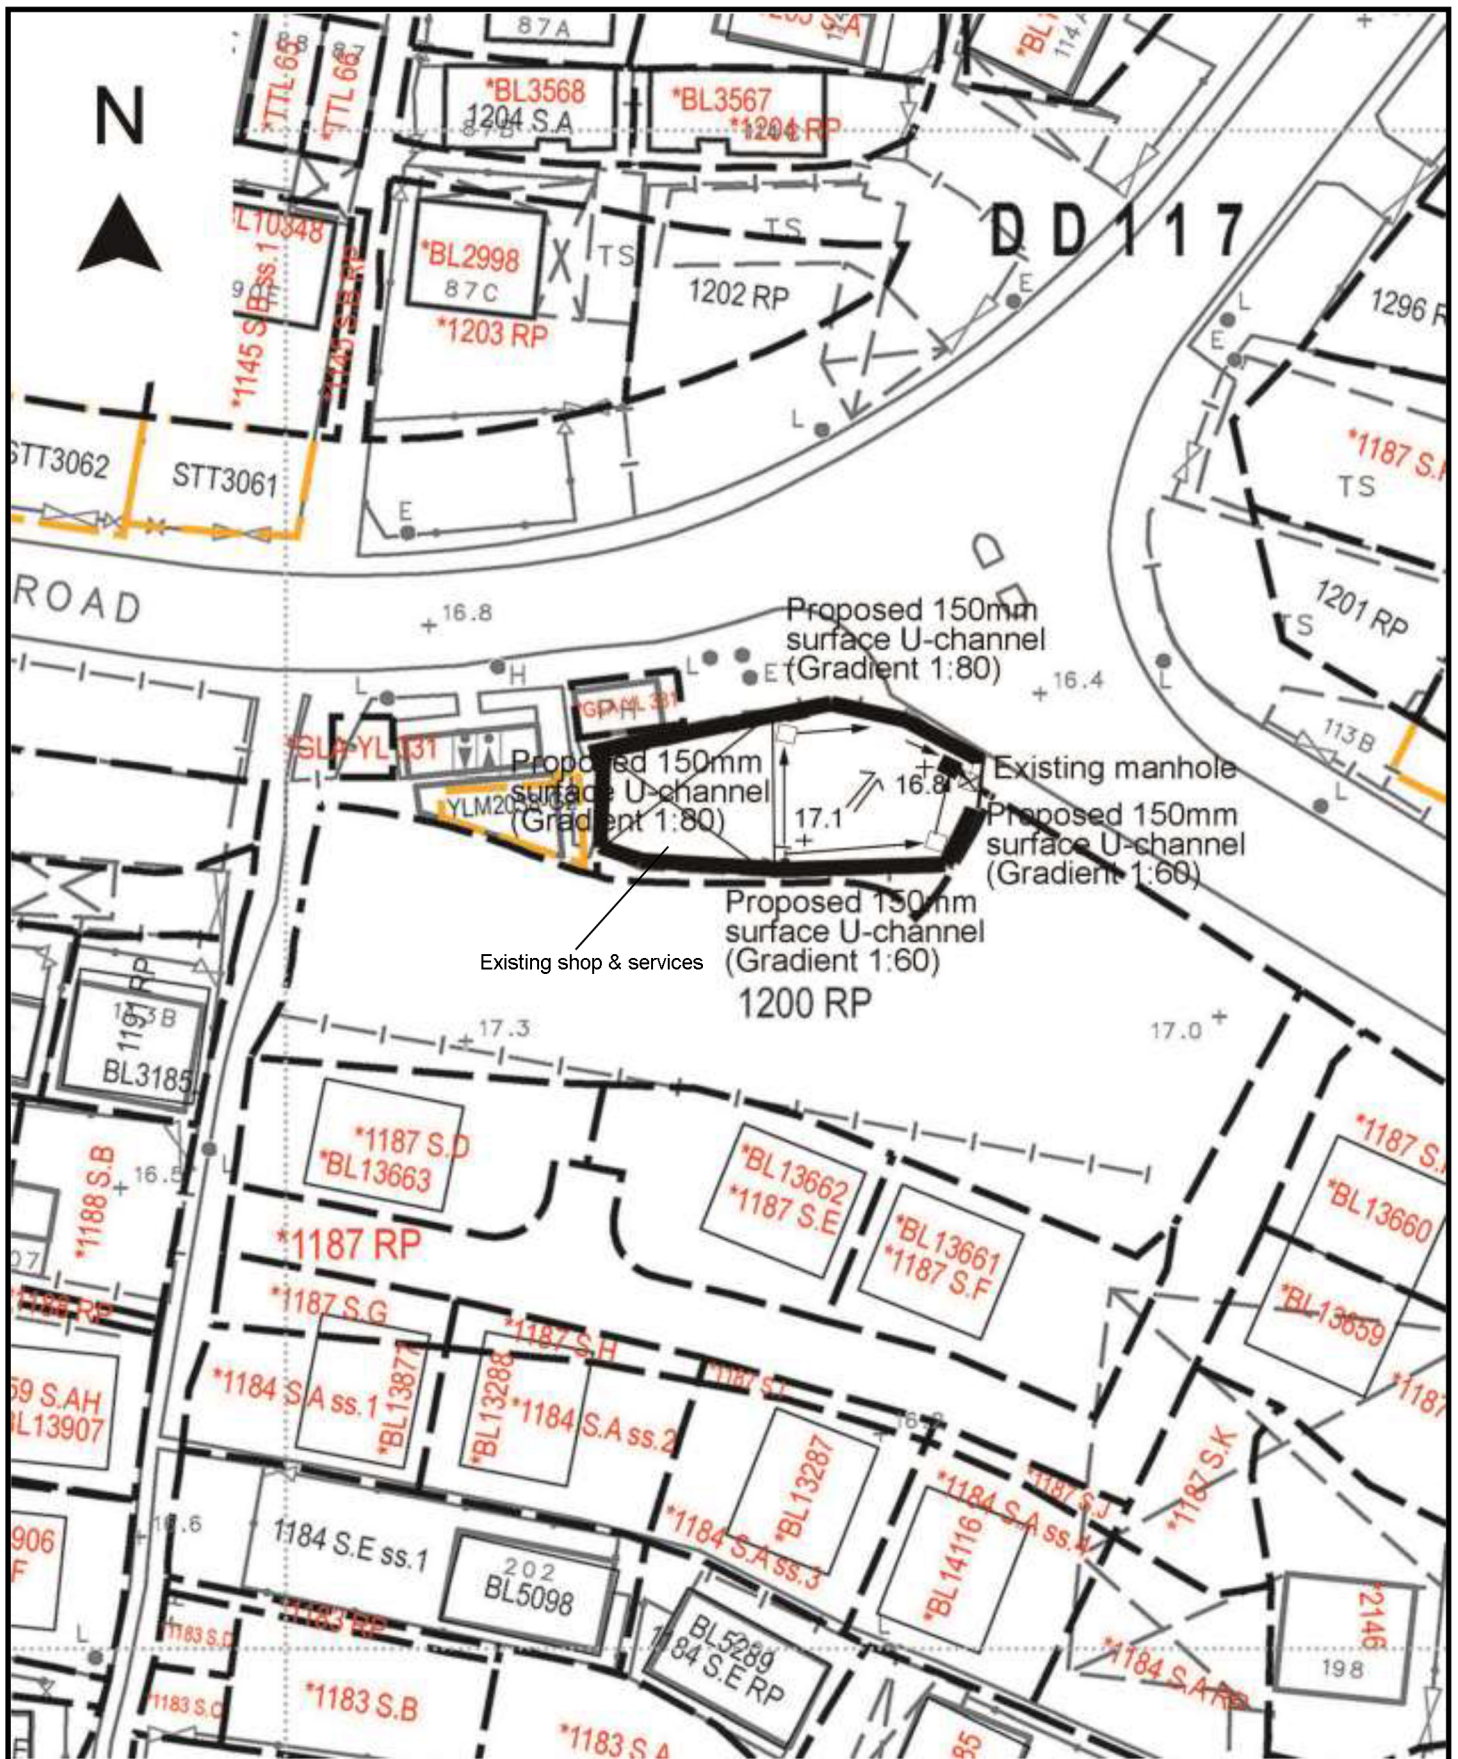

Project 項目名稱:

Temporary Shop & Services (Retail Shop for Hardware Accessories) for a Period of 3 Years at Lots 1200 S.C (Part), 1202 S.D (Part) in D.D. 117 & Adjoining Government Land, Tai Tong, Yuen Long, N.T.

Drawing Title 圖目:

Proposed Drainage Plan

Drawing No. 圖號:

Figure 4

Remarks 備註:

- +17.1 Level (in mPD)
- ← Flow of surface runoff
- Proposed catchpit
- Catchpit with sand trap

Scale 比例:

1:500