




場地大綱圖

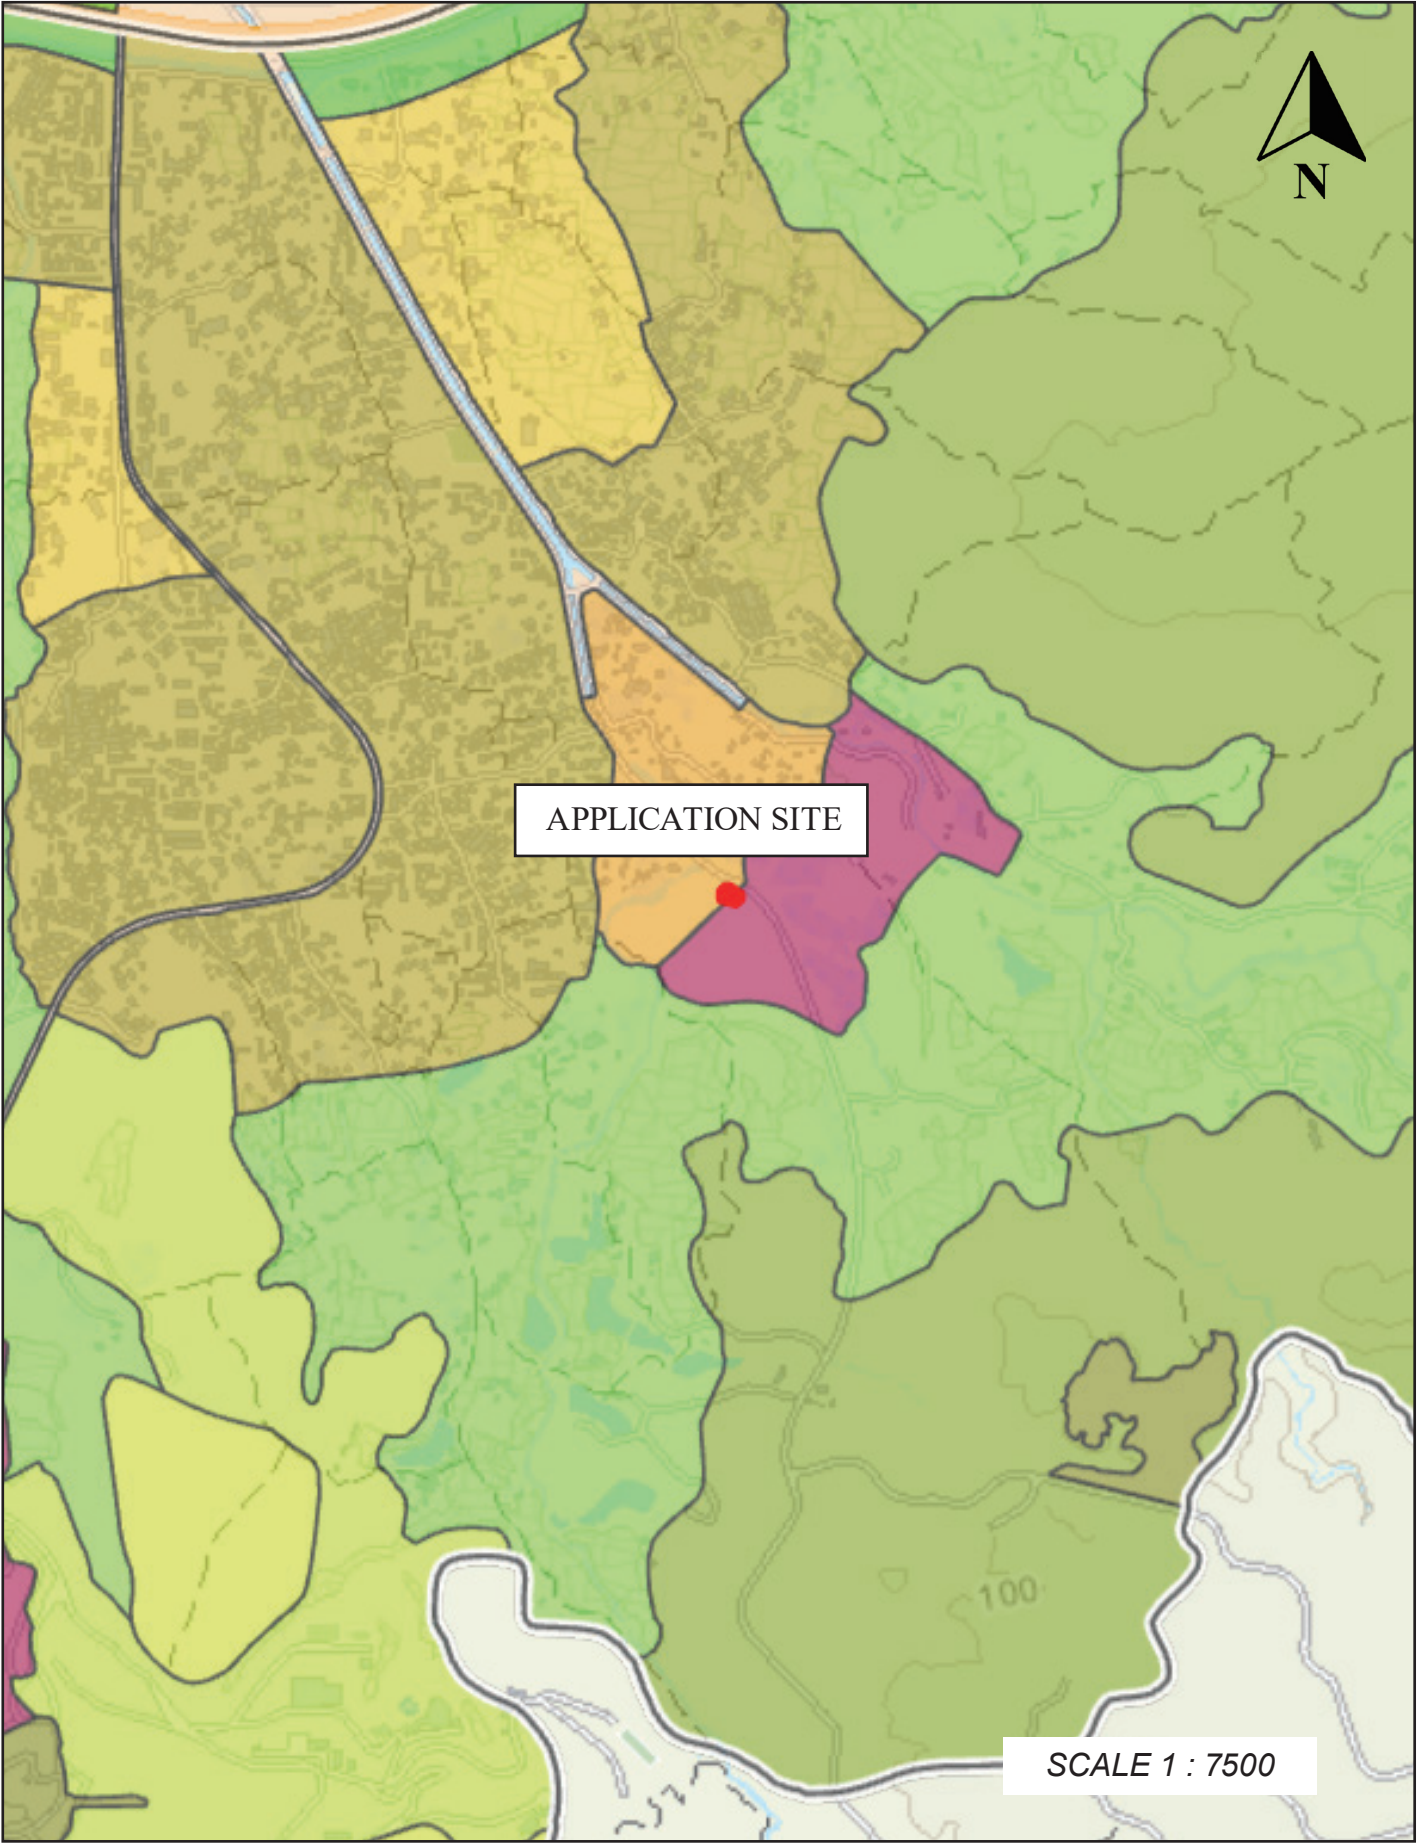

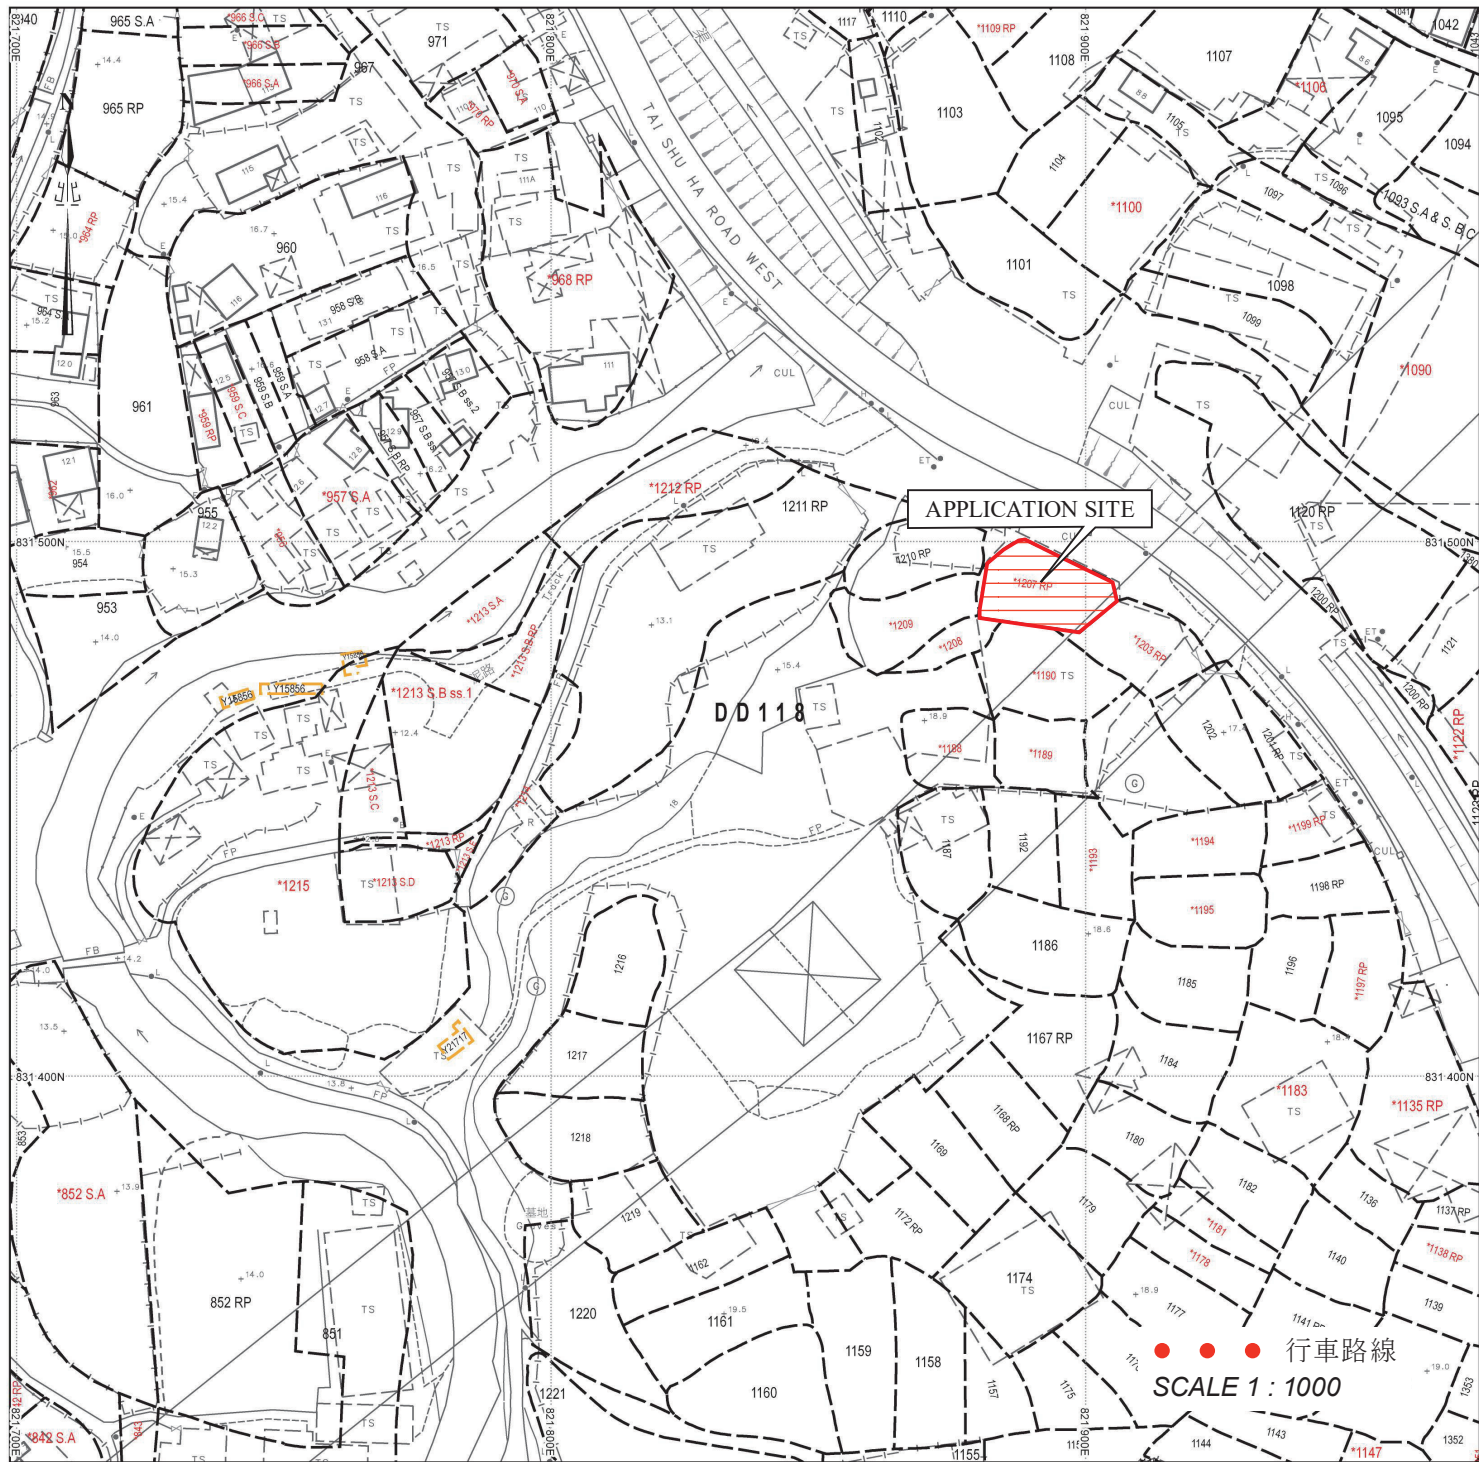

場地位置圖

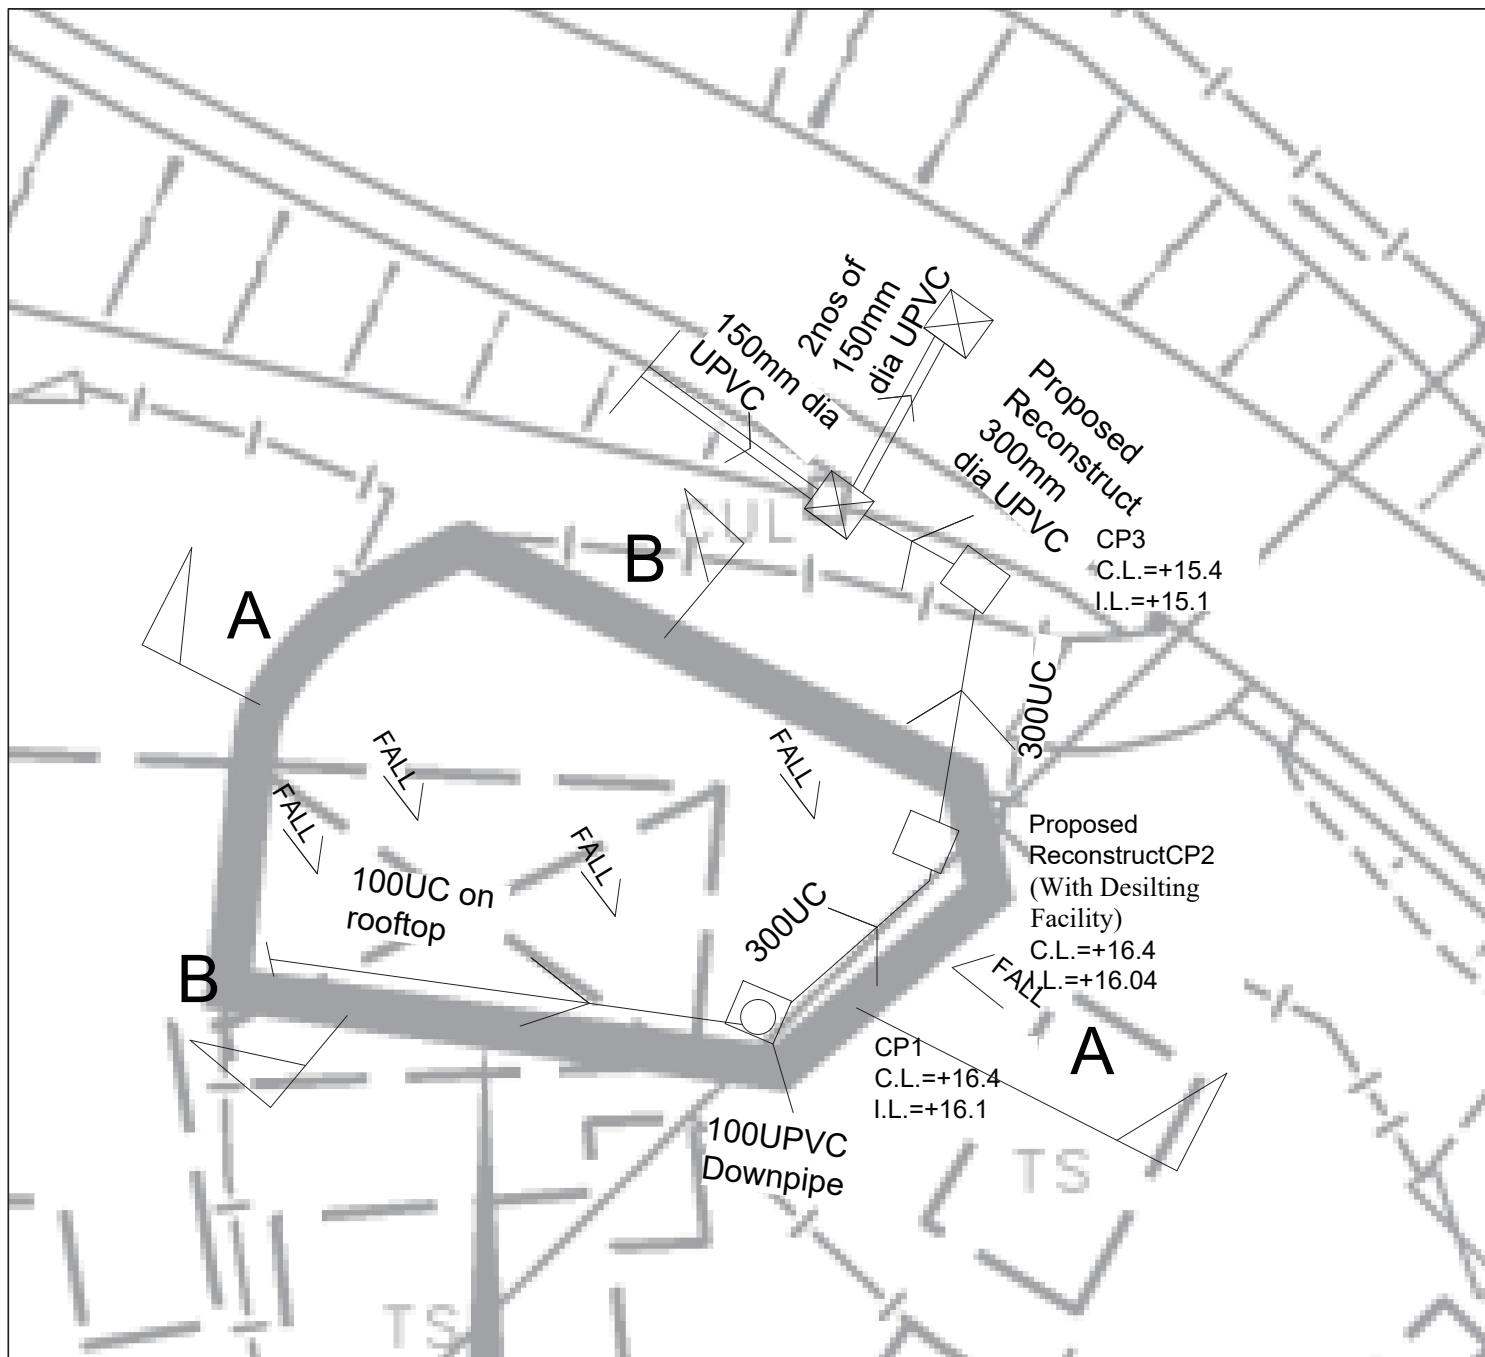

LEGEND

-  As-built Catchpit
-  As-built UC (1:100)
-  Existing Catchpit
-  Existing UC

Proposed Site
in DD118
Lot1207

+16.4

SECTION A-A

Existing
300UC

+17.4

Proposed Site
in DD118
Lot1207

+16.4

SECTION B-B

Existing
100UC

EXISTING
TEMPORARY
STRUCTURE
(HAVE THEIR
OWN DRAINAGE
FACILITY
SYSTEM)

Note:

1. CP2 with desilting facility shall follow CEDD's standard drawing C2406I.

2. The invert level of the connection point shall be verified on site prior the commencement of works.

生和發展有限公司

LIFEWORLD DEVELOPMENT LIMITED

Project:

Lot 1207 RP (Part) in D.D. 118, Tai Tong, Yuen Long, New Territories

Title:

Drainage Plan

DD118-D01

Drawn by:


DM

Date:

Check by:

DM

Scale:

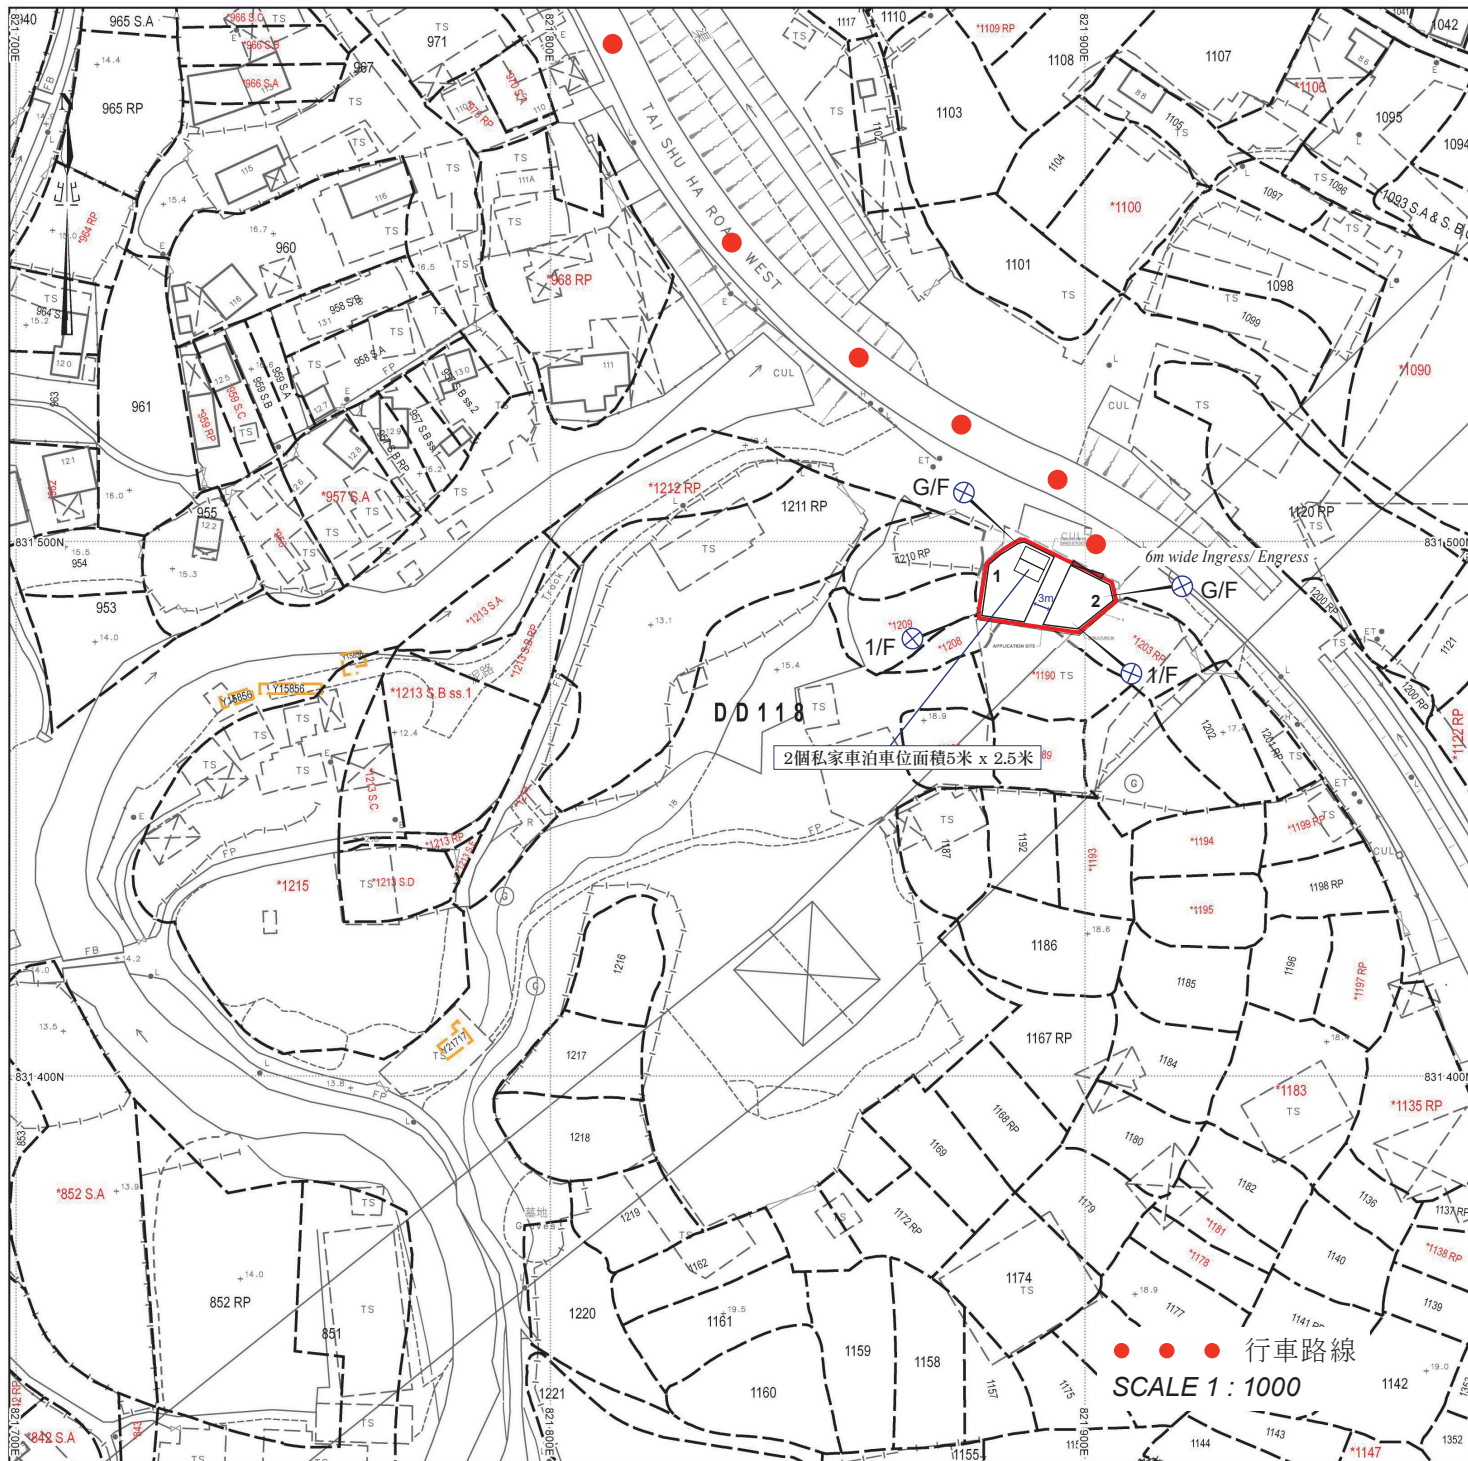

消防裝置建議

⊗ 四公斤乾粉滅火筒

申請場地有2個構築物，主要存放水泥及磚瓦建材。場地不會存放易燃物品，兩個構築物之間有3米距離。基於以上條件，申請人建議在場地共安裝4支四公斤乾粉滅火筒，分別位於每層構築物內。

構築物(1)

用途：貨倉、洗手間及辦公室

建築物料：以金屬搭建

高度：約8.23米

層數：2層

面積：約110平方米

總樓面面積：約220平方米

構築物(2)

用途：貨倉及辦公室

建築物料：以金屬搭建

高度：約8.23米

層數：2層


面積：約100平方米

總樓面面積：約200平方米


構築物1 - 平面圖及其滅火筒位置



構築物2 - 平面圖及其滅火筒位置

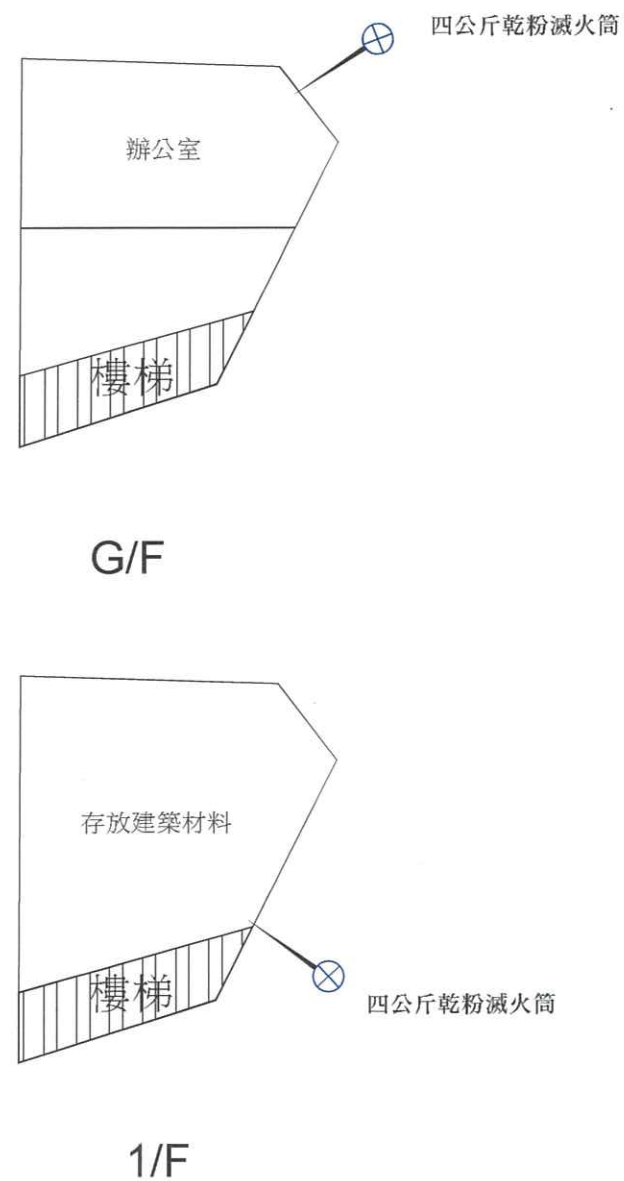

構築物1 - 剖面圖

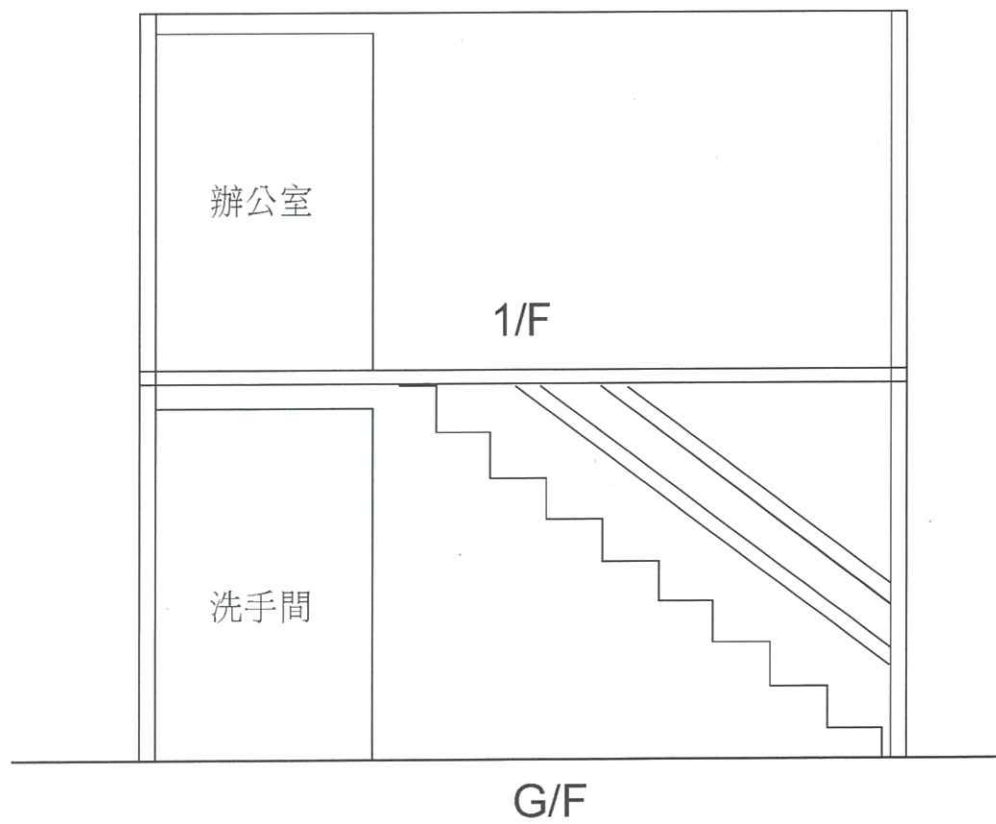

構築物2 - 剖面圖

