

Date: 28 April 2025

TPB Ref.: A/YL-TYST/1310

By Email

Town Planning Board  
15/F, North Point Government Offices  
333, Java Road  
North Point  
Hong Kong  
(Attn: The Secretary)

Dear Sir,

**Proposed Temporary Shop and Services for a Period of 3 Years at Lots 2526 (Part), 2530 (Part), 2531 (Part), 2532 RP (Part) & 2533 (Part) in D.D. 124, Hung Shui Kiu, Yuen Long, N.T.**

We write to confirm that the layout and the use of the proposed development at the captioned site is the same as the layout and use of the last planning permission No. A/YL-TYST/1157.

We are glad to submit the FSI plan and the FS251 certificate herewith for the consideration of the Director of Fire Services (D of FS).


Should you have any enquiries, please feel free to contact the undersigned at [REDACTED] at your convenience.

Yours faithfully,



Patrick Tsui

c.c. Tuen Mun and Yuen Long West District Planning Office (Attn: Mr. Spencer LEUNG) – By Email

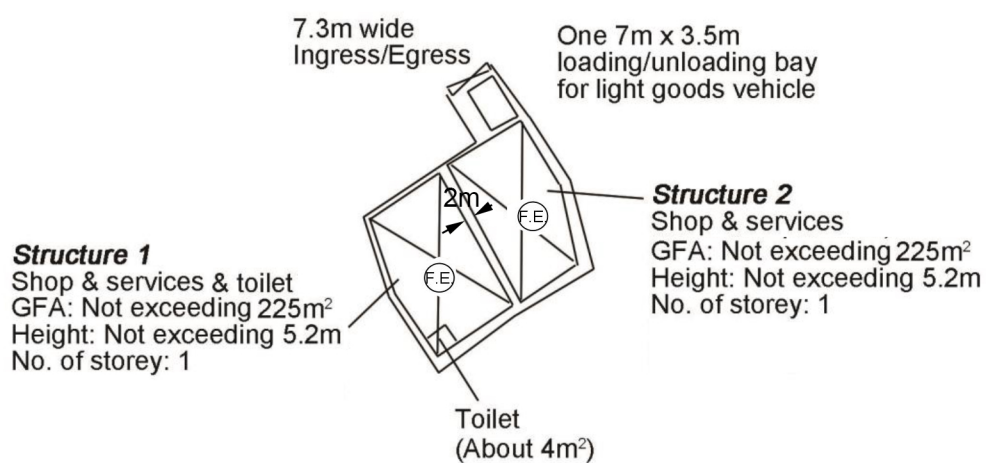

Project 項目名稱:

Proposed Temporary Shop and Services for a Period of 3 Years at Lots 2526 (Part), 2530 (Part), 2531 (Part), 2532 RP (Part) & 2533 (Part) in D.D. 124, Hung Shui Kiu, Yuen Long, N.T.

Drawing Title 圖目:

Proposed Fire Service Installations Plan

Drawing No. 圖號:

Figure 6

Remarks 備註:

FE 9 litre water type fire extinguisher

Scale 比例:

1:1000

(第九條(1)款)

## 消防裝置及設備證書

~~Temporary Shop and Services ( Shop for Selling Household Products )~~

~~Lots 2526( Part ), 2530( Part ), 2531( Part ), 2532RP( Part )& 2533( Part )~~

街道/屋苑名稱

☒ 新界

Type of Building 樓宇類型: ☐ Industrial工業 ☐ Commercial商業 ☐ Domestic住宅 ☐ Composite綜合 ☐ Licensed premises持牌處所 ☐ Institutional社團

In accordance with Regulation 8(b) of Fire Service (Installations and Equipment) Regulations, the owner of any fire service installation or equipment which is installed in any premises shall have such fire service installation or equipment inspected by a registered contractor at least once in every 12 months. 根據消防(裝置及設備)規例第八條(b)款，擁有裝置在任何處所內的任何消防裝置或設備的人，須每12個月由一名註冊承辦商檢查該等消防裝置或設備至少一次。

Verified