



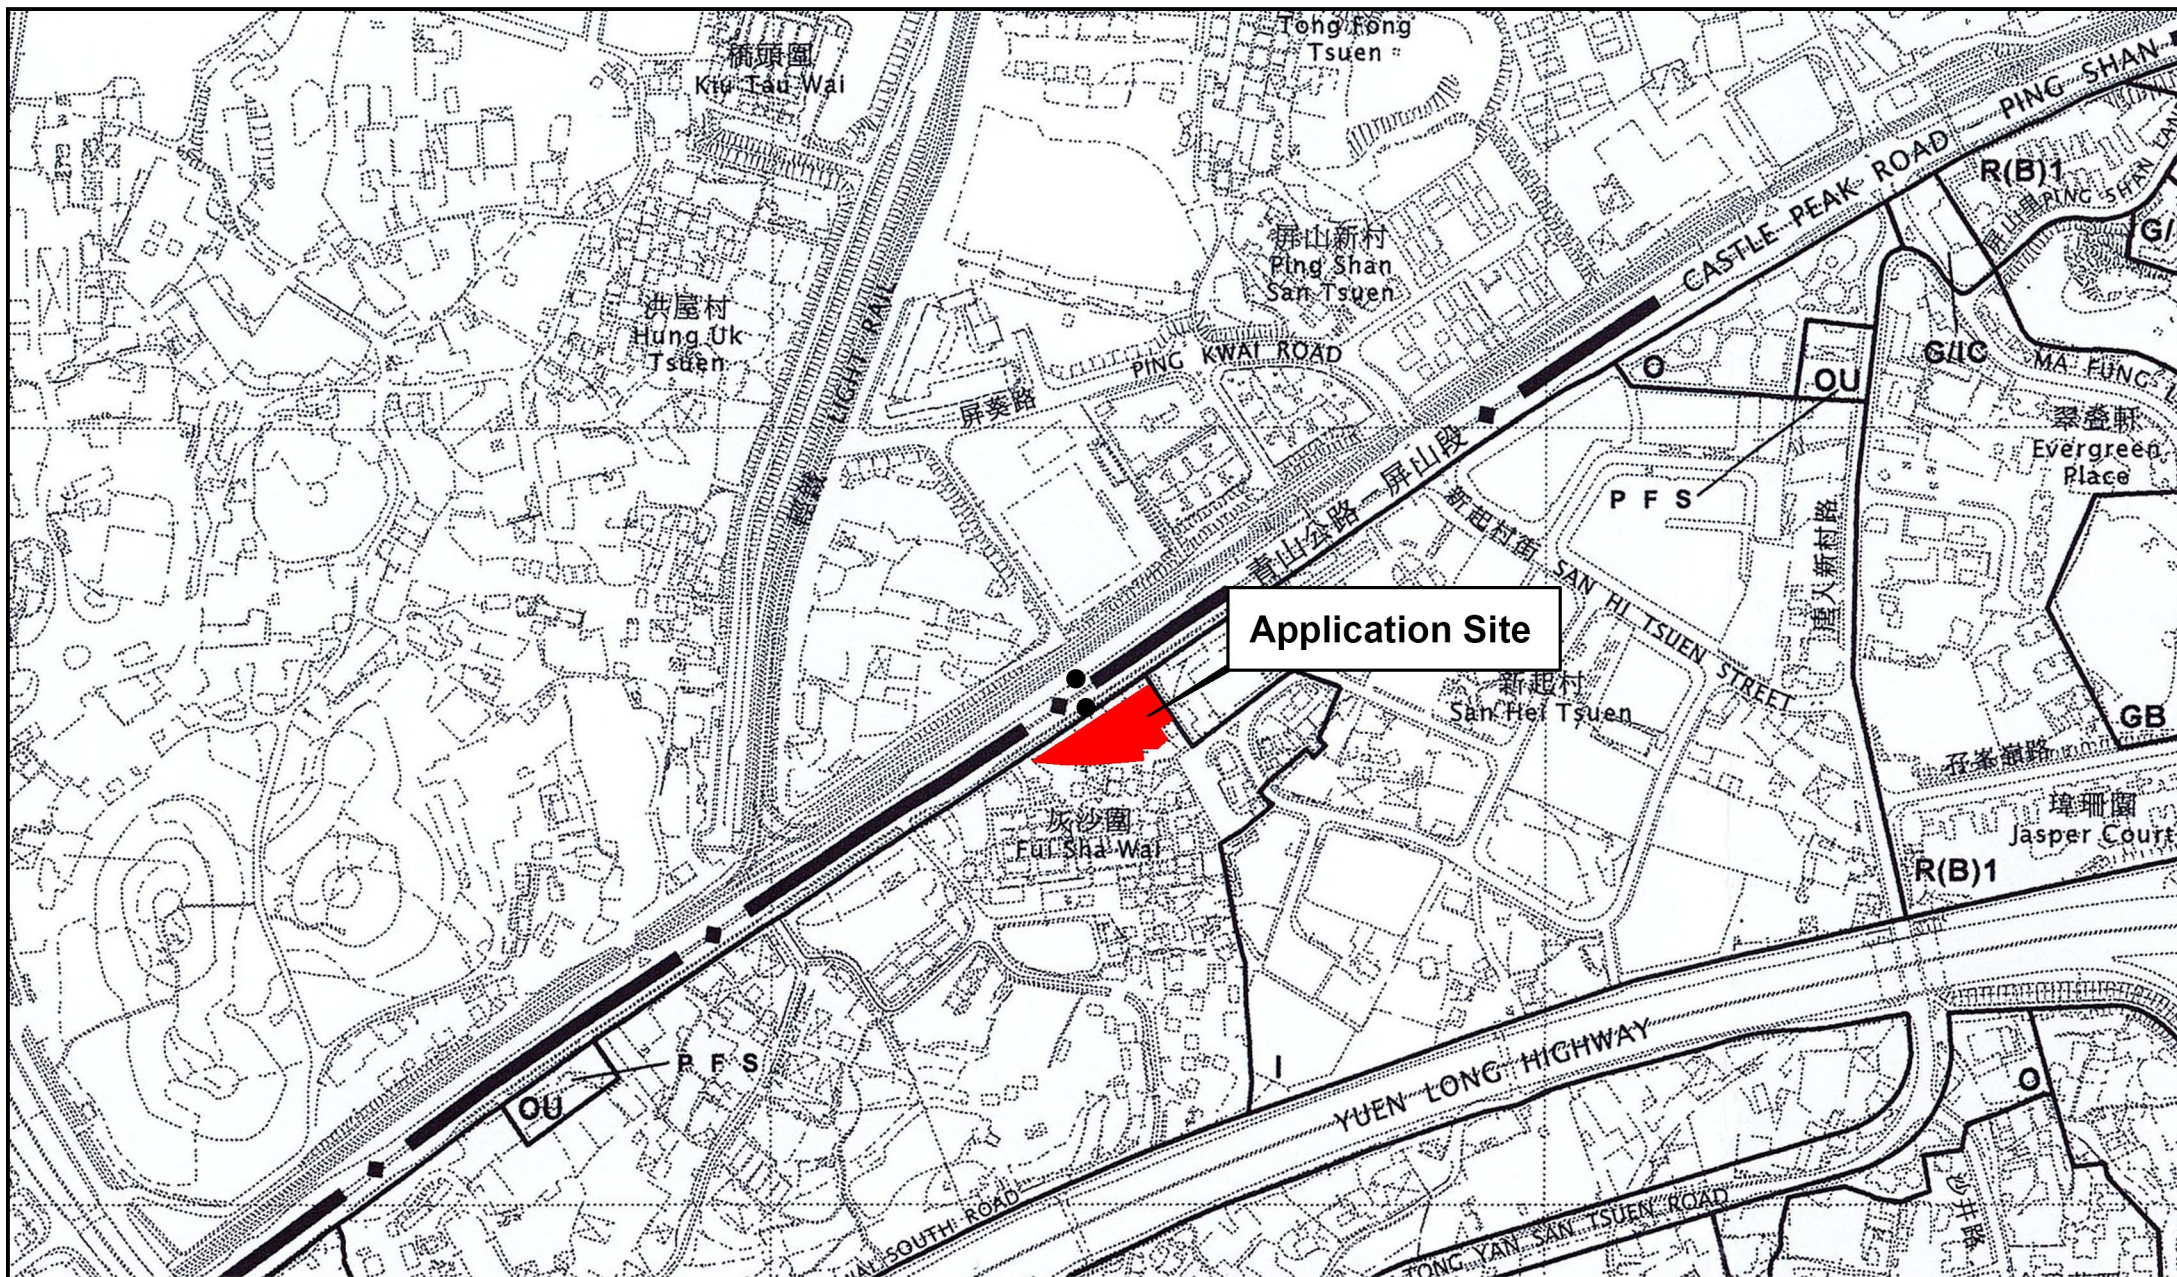

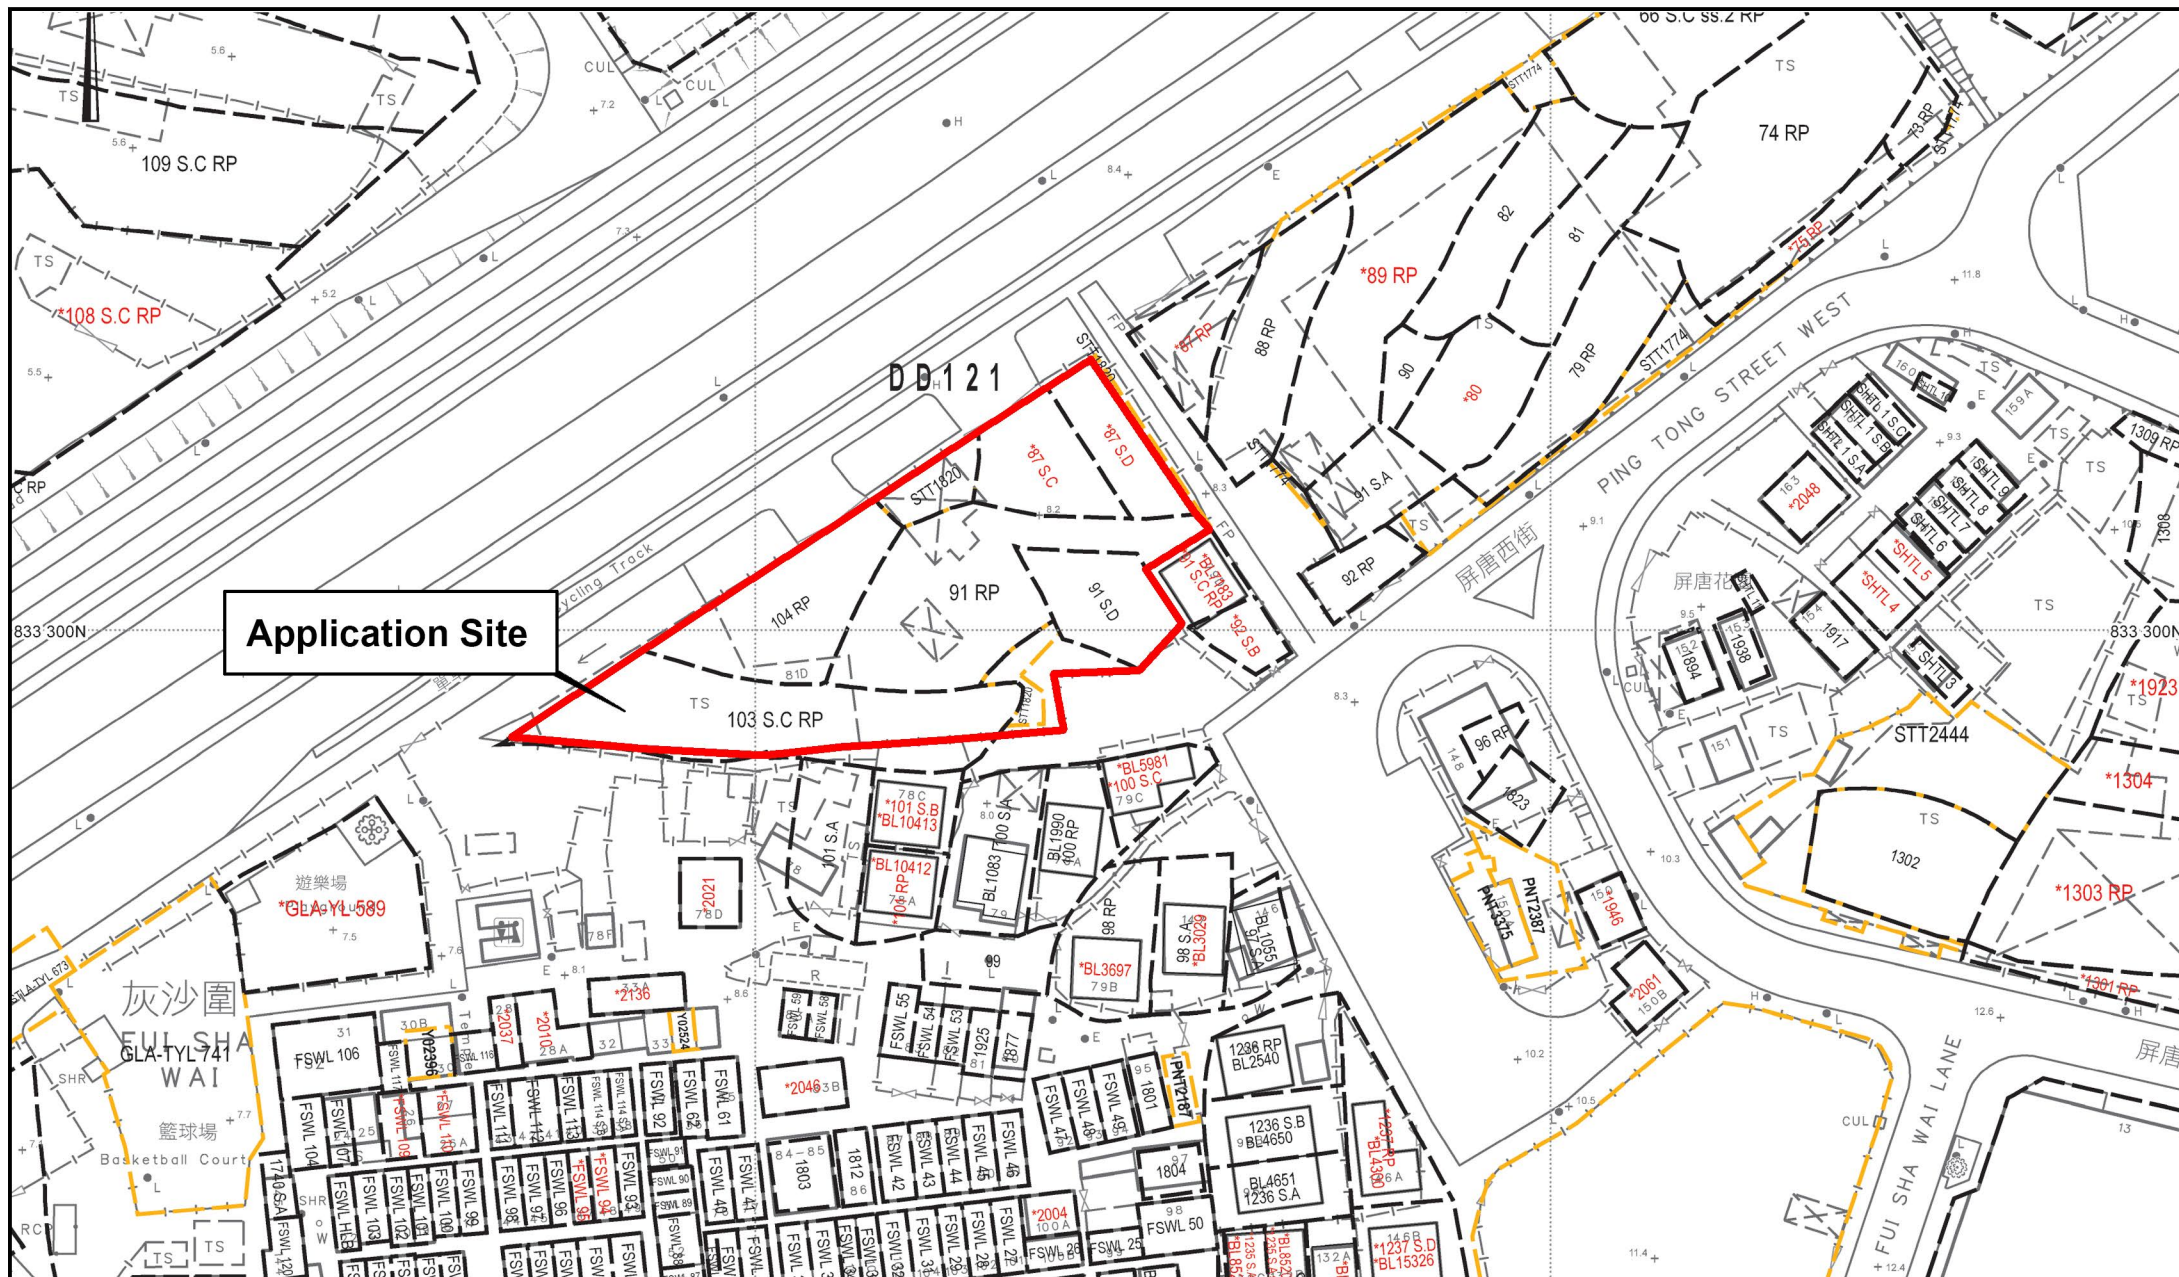

Application Site

Project 項目名稱:

Proposed Temporary Shop and Services (Motor-vehicle Showroom) with Ancillary Facilities for a Period of 3 Years at Lots 87 S.C, 87 S.D, 91 S.D, 91 RP, 103 S.C RP (Part) and 104 RP in D.D. 121 and Adjoining Government Land (GL), Ping Shan, Yuen Long

Drawing Title 圖紙標題:

Site Plan

Drawing No. 圖號:

20260818

Remarks 備註:

