

**Broad Development Parameters of the Indicative
Development Proposal in Respect of Application No. Y/YL-NTM/7**
关于申请编号 Y/YL-NTM/7 而只作指示用途的拟议发展计划的概括发展规范

Revised broad development parameters in view of
the further information received on 11.11.2022
因应於 2022 年 11 月 11 日接获的进一步资料而修订的概括发展规范

Application No. 申请编号	Y/YL-NTM/7		
Location/address 位置／地址	Lot 2091 (Part) in D.D. 105, Shek Wu Wai, Yuen Long 元朗石湖围丈量约份第 105 约地段第 2091 号(部分)		
Site area 地盘面积	About 约 90,853 sq. m 平方米		
Plan 图则	Approved Ngau Tam Mei Outline Zoning Plan No. S/YL-NTM/12 牛潭尾分区计划大纲核准图编号 S/YL-NTM/12		
Zoning 地带	“Comprehensive Development Area” 「综合发展区」		
Applied use/ development 申请用途/发展	To rezone the application site from “Comprehensive Development Area” to “Comprehensive Development Area (1)” 把申请地点由「综合发展区」地带改划为「综合发展区(1)」地带		
Gross floor area and/or plot ratio 总楼面面积及／ 或地积比率		sq. m 平方米	Plot ratio ⁽¹⁾ 地积比率
	Domestic 住用	About 约 510,445	Not more than 不多於 6.5
	Non-domestic ^{(2) (3)} 非住用	About 约 39,265	Not more than 不多於 0.5
No. of block 幢数	Domestic 住用	-	
	Non-domestic 非住用	-	
	Composite 综合用途	24 ⁽⁴⁾	
Building height/No.	Domestic	-	m 米

of storeys 建筑物高度／ 层数	住用	-	mPD 米(主水平基准上)
		-	Storey(s) 层
	Non-domestic 非住用	-	m 米
		-	mPD 米(主水平基准上)
		-	Storey(s) 层
	Composite 综合用途	-	m 米
		Not more than 不多於 180	mPD 米(主水平基准上)
		Not more than 不多於 47	Storey(s) 层 Exclude 不包括 2-3 Basement 地库 1 Refuge floor 防火层
Site coverage 上盖面积	Podium 平台 – within 15m above ground 地下起计 15 米或以下		About 约 100%
	Podium 平台 – beyond 15m above ground 地下起计 15 米以上		About 约 60%
	Residential Tower 住宅楼宇		About 约 33.33%
No. of units 单位数目	12,575 Flats 住宅单位		
Open space 休憩用地	Private 私人	Not less than 不少於 32,695	sq. m 平方米
	Public 公众	-	sq. m 平方米
No. of parking spaces and loading / unloading spaces 停车位及上落客货 车位数目	Total no. of vehicle parking spaces 停车位总数		2,636
	Private Car Parking Spaces 私家车车位		1,710
	Motorcycle Parking Spaces 电单车车位		87
	Bicycle Parking Spaces 单车泊车位		839
	Total no. of vehicle loading/unloading bays/lay-bys 上落客货车位／停车处总数		57
	Light Goods Vehicle Spaces 轻型货车车位 Medium Goods Vehicle Spaces 中型货车车位 Heavy Goods Vehicle Spaces 重型货车车位		57 ⁽⁵⁾

- (1) Based on development site area of 78,530m² excluding area which will be served as roads and reserved school site. 以 78,530 平方米发展地盘面积计算(不包括拟作公共道路及预留作学校的土地)
- (2) Including commercial GFA for 'Shop and Services', 'Eating Place', 'School'(nursery/kindergarten/language, computer, commercial or tutorial schools/technical institutes/other types of schools providing interests and hobby related courses), 'Place of Entertainment' and 'Place of Recreation, Sports or Culture' uses
包括商业用途的总楼面面积作商店及服务行业、食肆、学校(幼儿园/幼稚园/语言学校/电脑学校/商科学校/补习学校/工业学院/开办兴趣班或休闲课程的其他类型学校)、娱乐场所及康体文娱场所
- (3) Excluding GIC facilities (i.e. a neighborhood elderly centre (with NOFA of about 656m²/GFA of about 1,443m²) and a child care centre (with NOFA of about 530m²/GFA of about 1,166m²) to be provided) from the plot ratio and GFA

calculation. The GFAs stated are based on a conversion factor from NOFA to GFA of 2.2

地积比率及总楼面面积不包括社会福利设施(即社区老人中心(净作业楼面面积约 656 平方米/总楼面面积 1,443 平方米)及幼儿中心(净作业楼面面积约 530 平方米/总楼面面积 1,166 平方米)。上述总楼面面积根据转换率净作业楼面面积至总楼面面积为 2.2 作计算

- (4) Including all 24 residential towers above non-domestic podium 包括所有 24 幢坐落於非住用平台上的住宅楼宇
- (5) Including light goods vehicle, medium goods vehicle and heavy goods vehicle loading/unloading spaces
包括轻型货车、中型货车及重型货车的上落客货车位


* 有关资料是为方便市民大众参考而提供。对于所载资料在使用上的问题及文义上的歧异，城市规划委员会概不负责。若有任何疑问，应查阅申请人提交的文件。

The information is provided for easy reference of the general public. Under no circumstances will the Town Planning Board accept any liabilities for the use of the information nor any inaccuracies or discrepancies of the information provided. In case of doubt, reference should always be made to the submission of the applicant.

Submitted Plans, Drawings and Documents 提交的图则、绘图及文件		
	<u>Chinese</u> 中文	<u>English</u> 英文
<u>Plans and Drawings 图则及绘图</u>		
Master layout plan(s)/Layout plan(s) 总纲发展蓝图／布局设计图	☐	☐
Block plan(s) 楼宇位置图	☐	☐
Floor plan(s) 楼宇平面图	☐	☐
Sectional plan(s) 截视图	☐	☐
Elevation(s) 立视图	☐	☐
Photomontage(s) showing the proposed development 显示拟议发展的合成照片	☐	☐
Master landscape plan(s)/Landscape plan(s) 园境设计总图／园境设计图	☐	☐
Others (please specify) 其他（请注明）	☐	☐
<u>Reports 报告书</u>		
Planning Statement / Justifications 规划纲领 / 理据	☐	☐
Environmental assessment (noise, air and/or water pollutions) 环境评估（噪音、空气及／或水的污染）	☐	☐
Traffic impact assessment (on vehicles) 就车辆的交通影响评估	☐	☐
Traffic impact assessment (on pedestrians) 就行人的交通影响评估	☐	☐
Visual impact assessment 视觉影响评估	☐	☐
Landscape impact assessment 景观影响评估	☐	☐
Tree Survey and Preservation Proposal 树木调查及保护报告	☐	☐
Geotechnical impact assessment 土力影响评估	☐	☐
Drainage impact assessment 排水影响评估	☐	☐
Sewerage impact assessment 排污影响评估	☐	☐
Risk Assessment 风险评估	☐	☐
Others (please specify) 其他（请注明）	☐	☒
<u>Air Ventilation Assessment 空气流通评估</u>		
Note: May insert more than one 「✓」. 注：可在多於一个方格内加上「✓」号		

Note: The information in the Gist of Application above is provided by the applicant for easy reference of the general public. Under no circumstances will the Town Planning Board accept any liabilities for the use of the information nor any inaccuracies or discrepancies of the information provided. In case of doubt, reference should always be made to the submission of the applicant.


注：上述申请摘要的资料是由申请人提供以方便市民大众参考。对于所载资料在使用上的问题及文义上的歧异，城市规划委员会概不负责。若有任何疑问，应查阅申请人提交的文件。

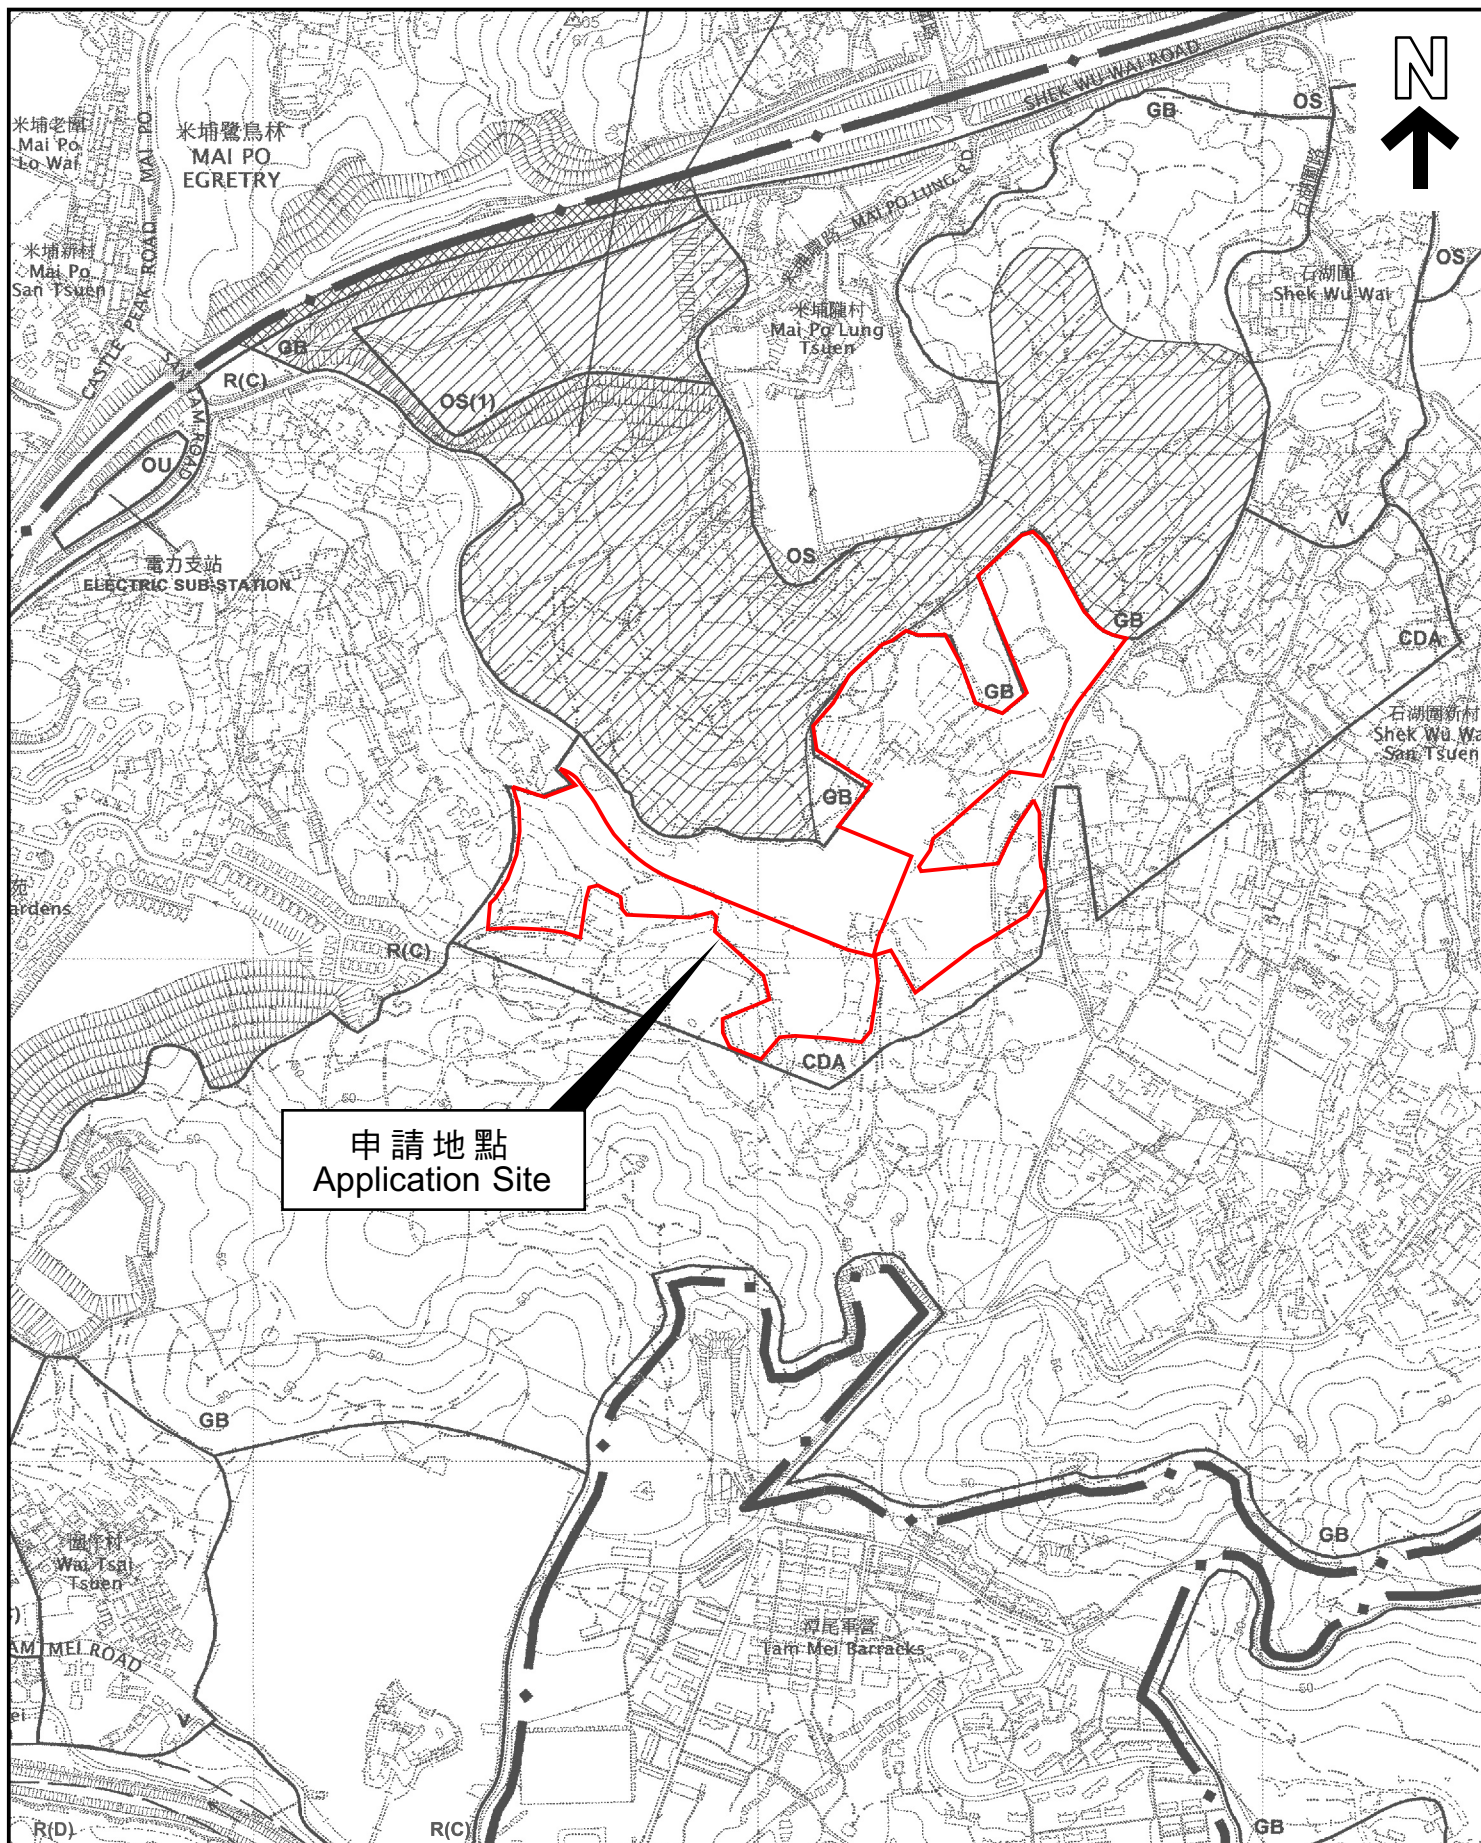

申請地點
Application Site


位置圖 LOCATION PLAN

本摘要圖於2022年11月16擬備，
所根據的資料為於2006年12月5日
核准的分區計劃大綱圖編號 S/YL-NTM/12
EXTRACT PLAN PREPARED ON 16.11.2022
BASED ON OUTLINE ZONING PLAN No.
S/YL-NTM/12 APPROVED ON 5.12.2006

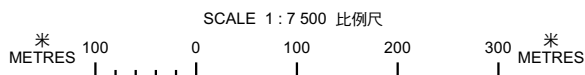

申請地點界線只作識別用
APPLICATION SITE BOUNDARY
FOR IDENTIFICATION PURPOSE ONLY

參考編號
REFERENCE No.
Y/YL-NTM/7

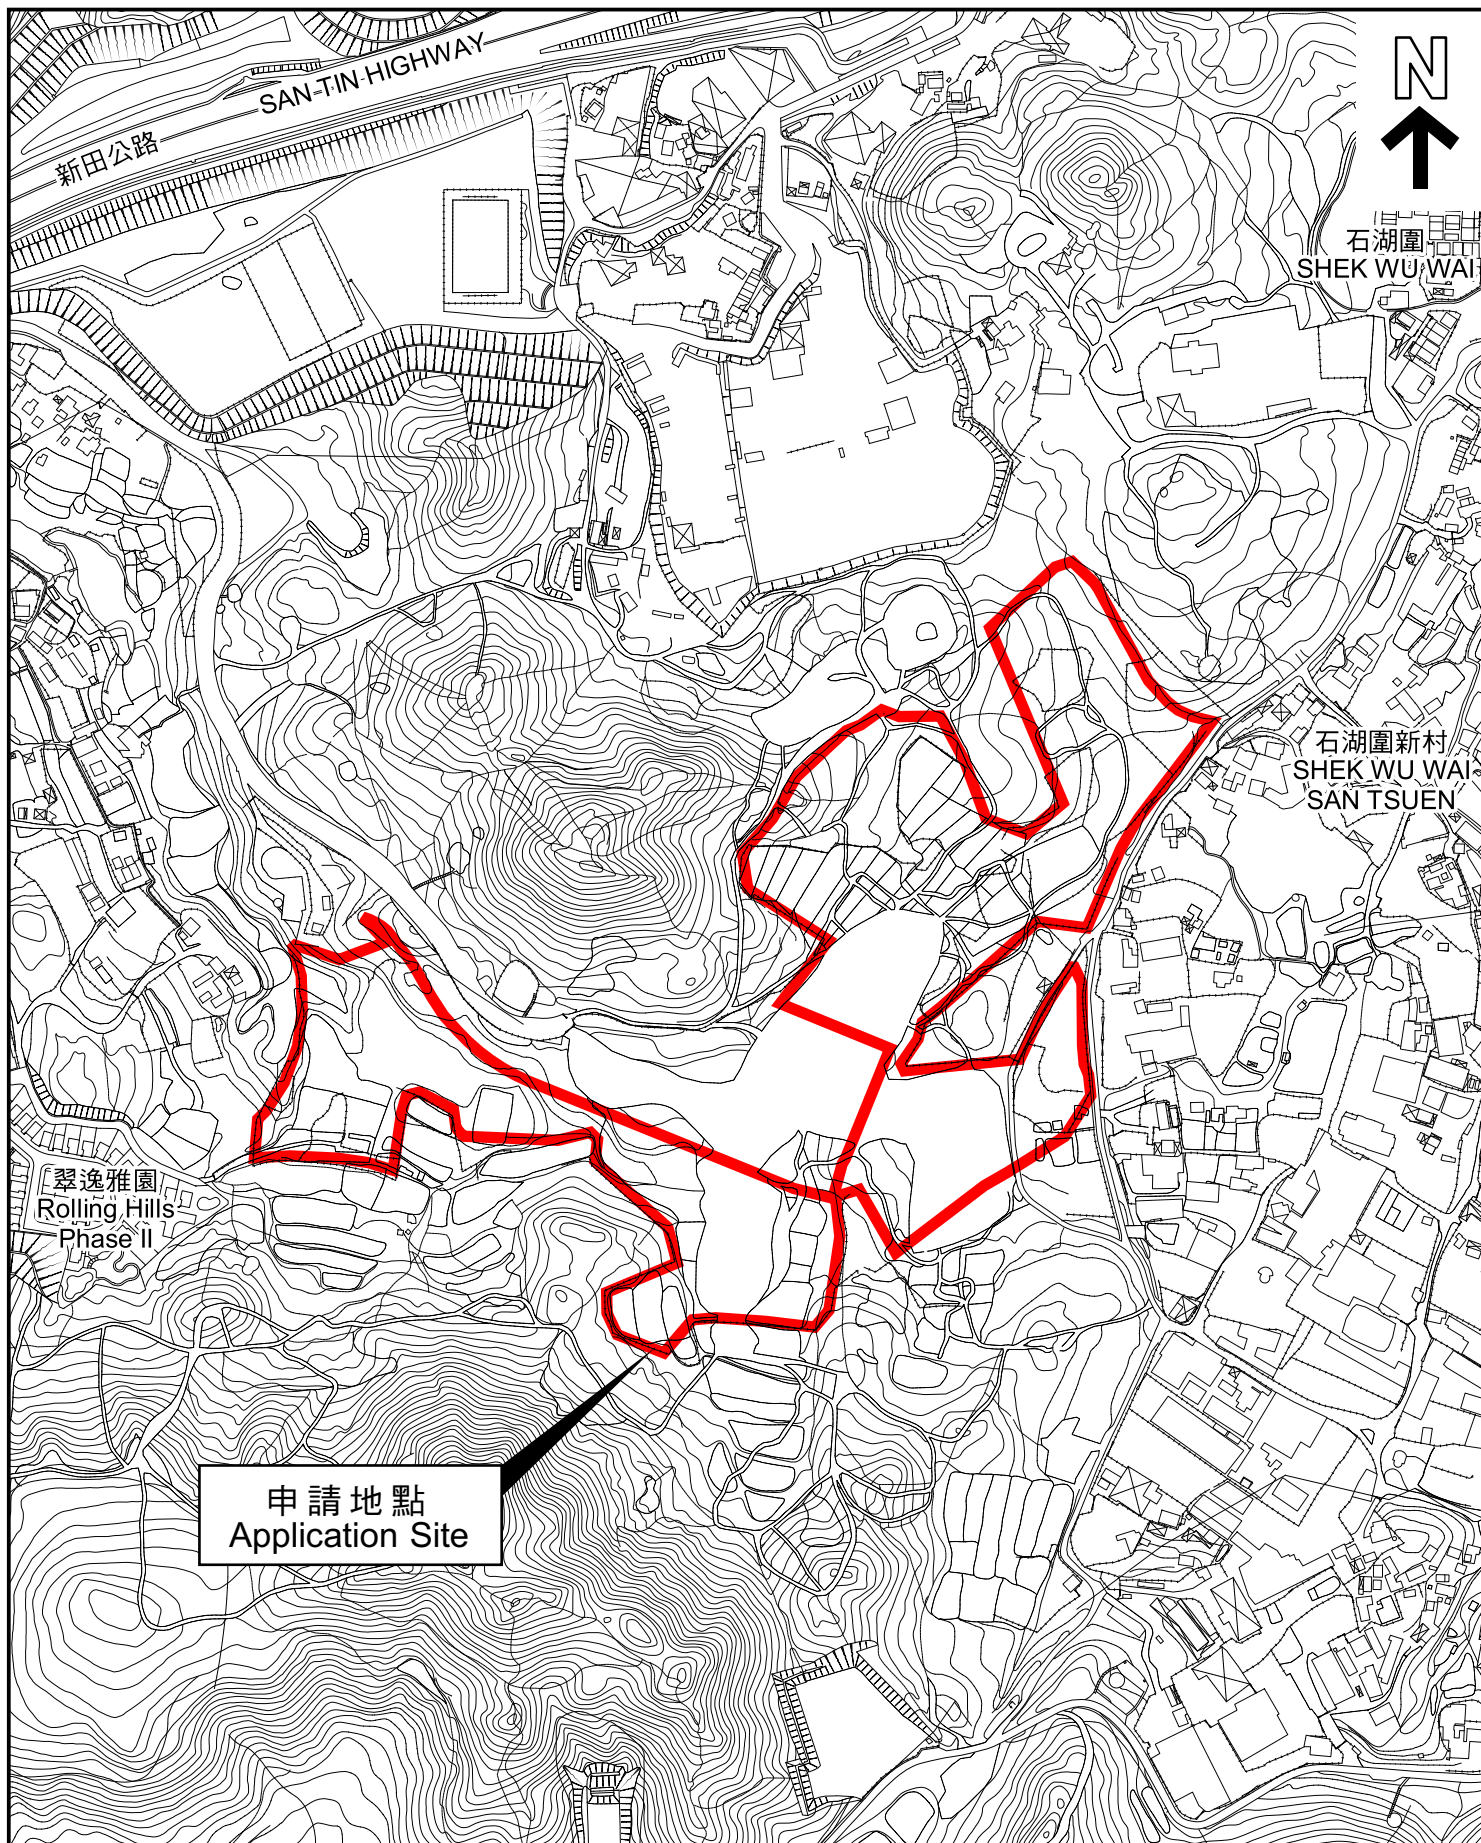

平面圖 SITE PLAN

本摘要圖於2022年11月16日擬備，
所根據的資料為測量圖編號
2-SE-12A、12B、12C、12D、
13A、13C、17A、17B 及 18A
EXTRACT PLAN PREPARED ON 16.11.2022
BASED ON SURVEY SHEETS No.
2-SE-12A、12B、12C、12D、
13A、13C、17A、17B & 18A

申請地點界線只作識別用
APPLICATION SITE BOUNDARY
FOR IDENTIFICATION PURPOSE ONLY

參考編號
REFERENCE No.
Y/YL-NTM/7

申請編號 Application No. : Y/YL-NTM/7

備註 Remarks

申請人呈交一份新的空氣流通評估作進一步資料。

The applicant provided further information with a new Air Ventilation Assessment.

有關資料是為方便市民大眾參考而提供。對於所載資料在使用上的問題及文義上的歧異，城市規劃委員會概不負責。若有任何疑問，應查閱申請人提交的文件。

The information is provided for easy reference of the general public. Under no circumstances will the Town Planning Board accept any liabilities for the use of the information nor any inaccuracies or discrepancies of the information provided. In case of doubt, reference should always be made to the submission of the applicant.

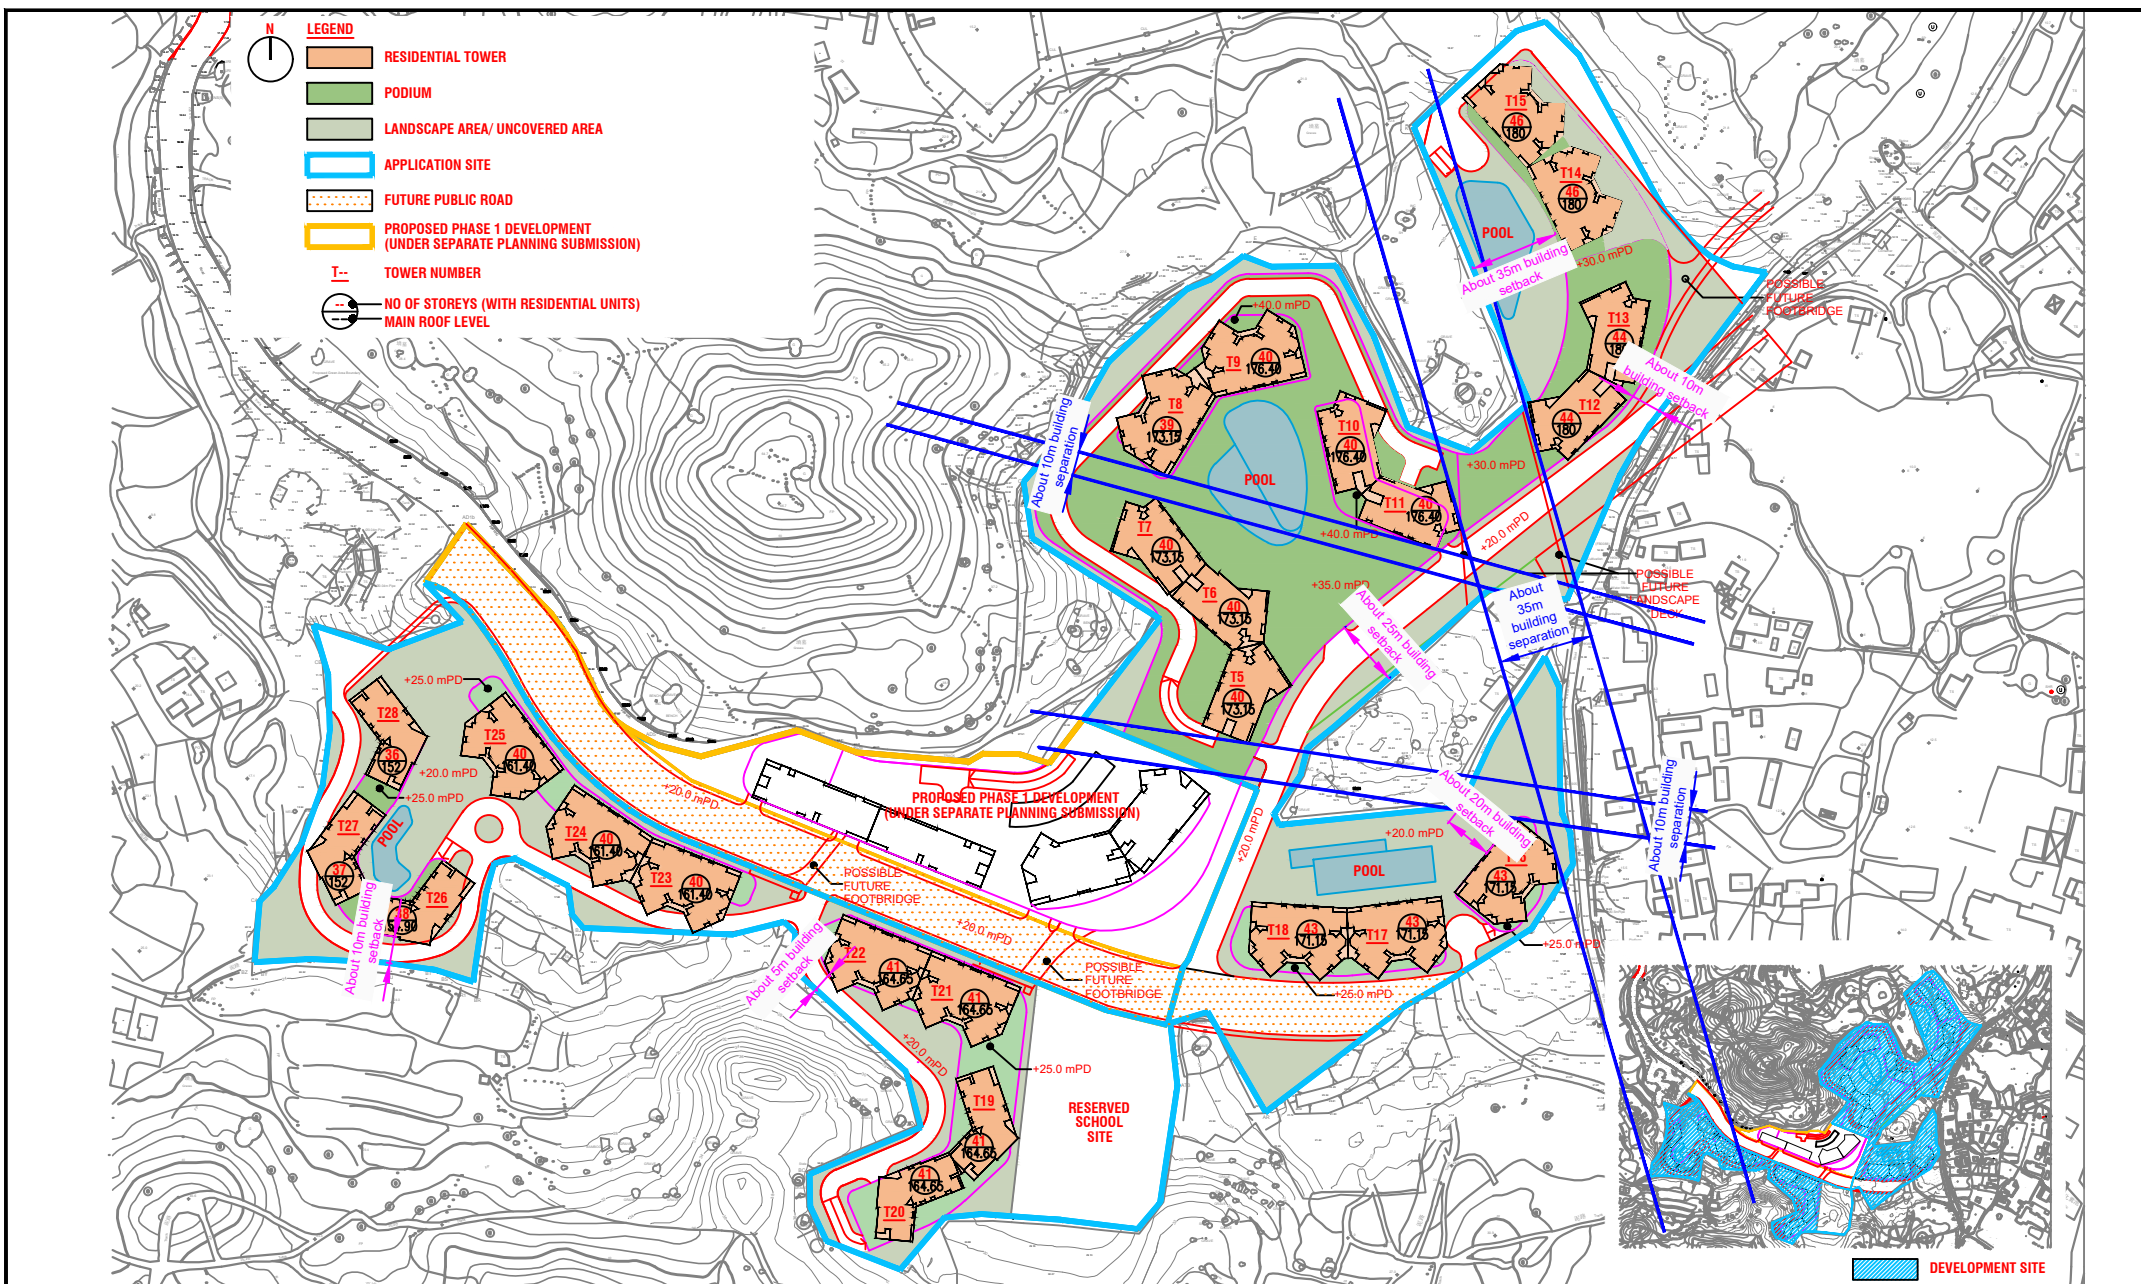


Figure: 3

Title: Master Layout Plan of the Proposed Scheme

Project: Section 12A Planning Application for Proposed Amendments to the Approved Ngau Tam Mei Outline Zoning Plan from "CDA" Zone to "CDA(1)" Zone at Lot 2091 (Part) in D.D.105, Shek Wu Wai, Yuen Long

申請編號 Application No. : Y/YL-NTM/7

此頁摘自申請人提交的文件。

This page is extracted from applicant's submitted documents.

RAMBOLL

Drawn by: EC

Checked by: TC

Rev.: 1.0

Date: Oct-22

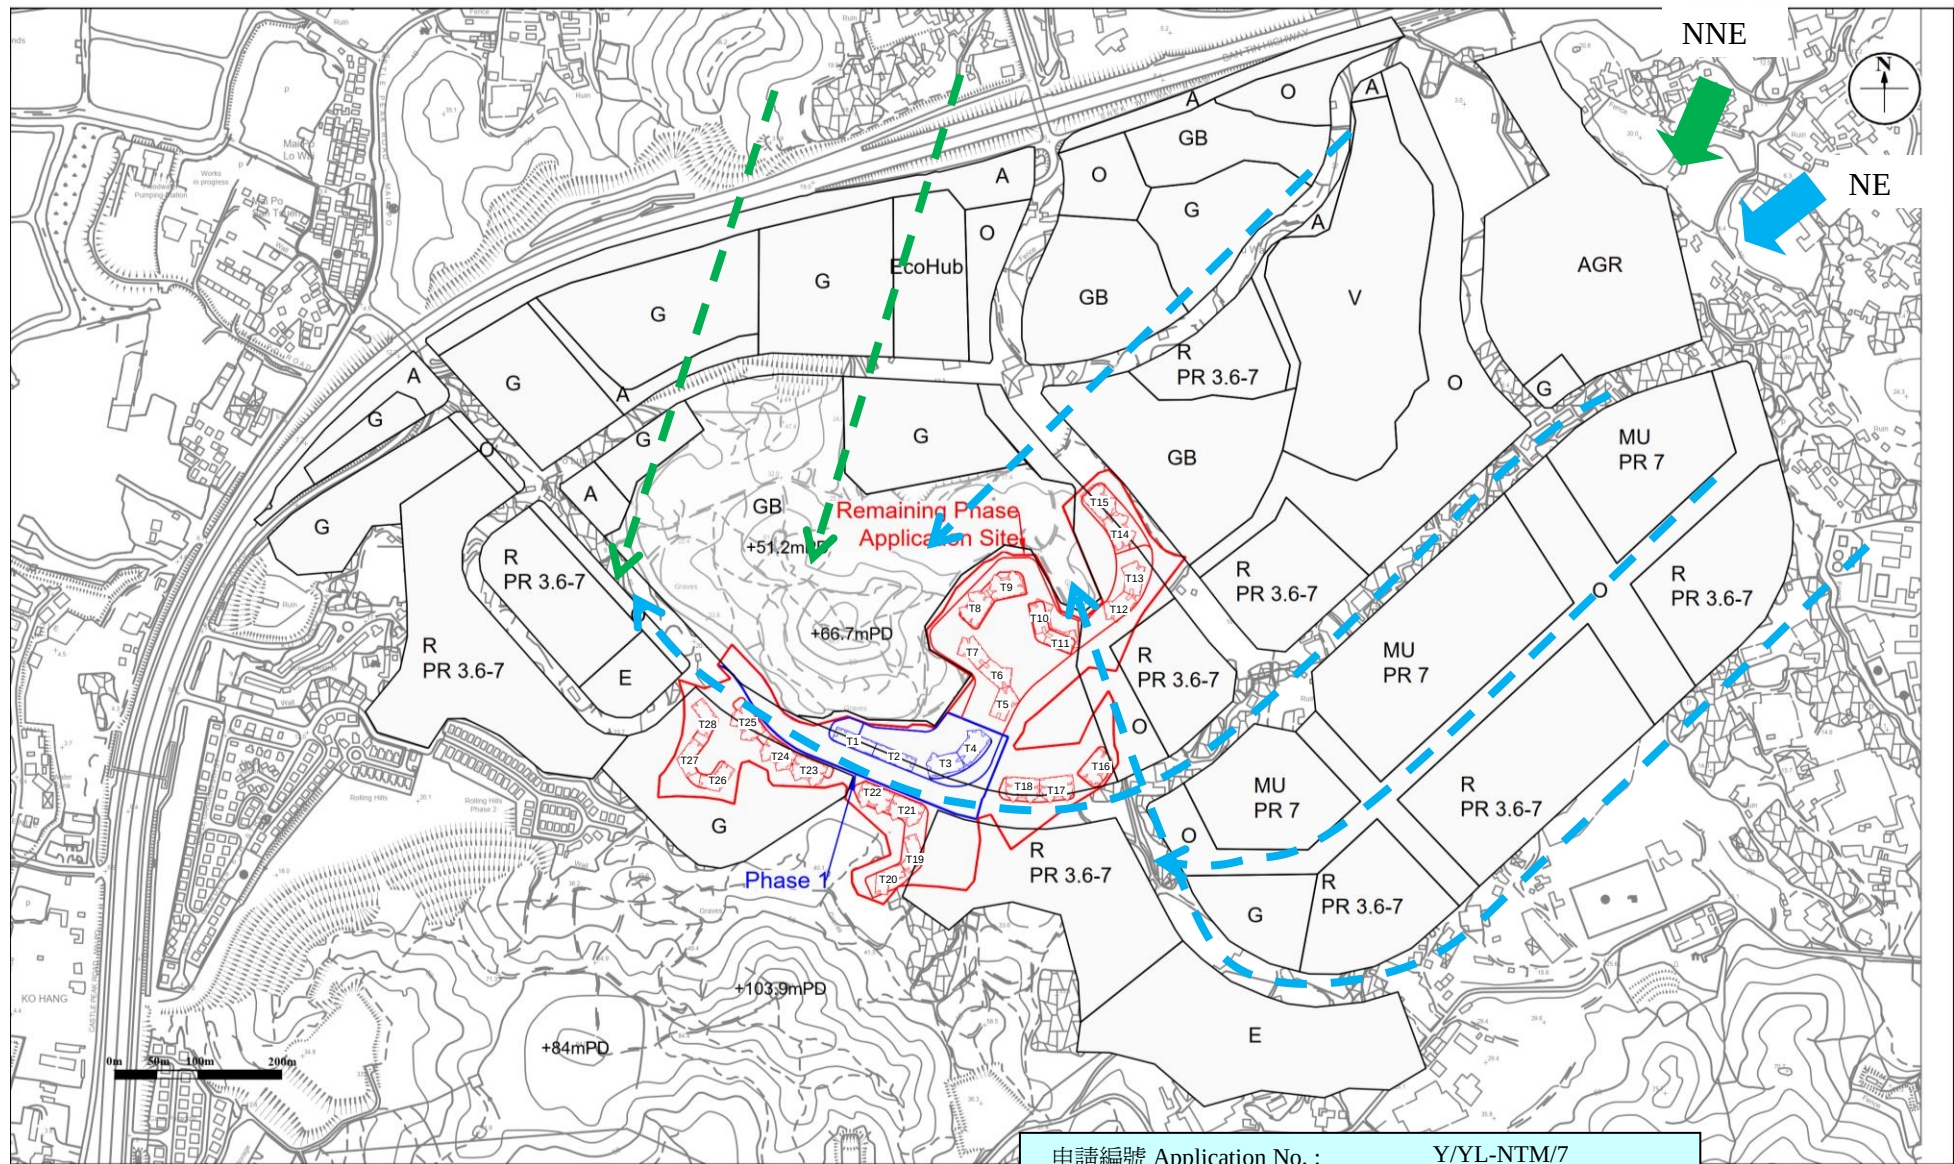


Figure: 7b

Title: Illustration of Wind Flow of the Proposed Scheme under NNE/NE Wind

Project: Section 12A Planning Application for Proposed Amendments to the Approved Ngau Tam Mei Outline Zoning Plan from "CDA" Zone to "CDA(1)" Zone at Lot 2091 (Part) in D.D.105, Shek Wu Wai, Yuen Long

申請編號 Application No. : Y/YL-NTM/7

此頁摘自申請人提交的文件。

This page is extracted from applicant's submitted documents.

RAMBOLL

Drawn by: EC

Checked by: TC

Rev.: 1.0

Date: Nov 2022

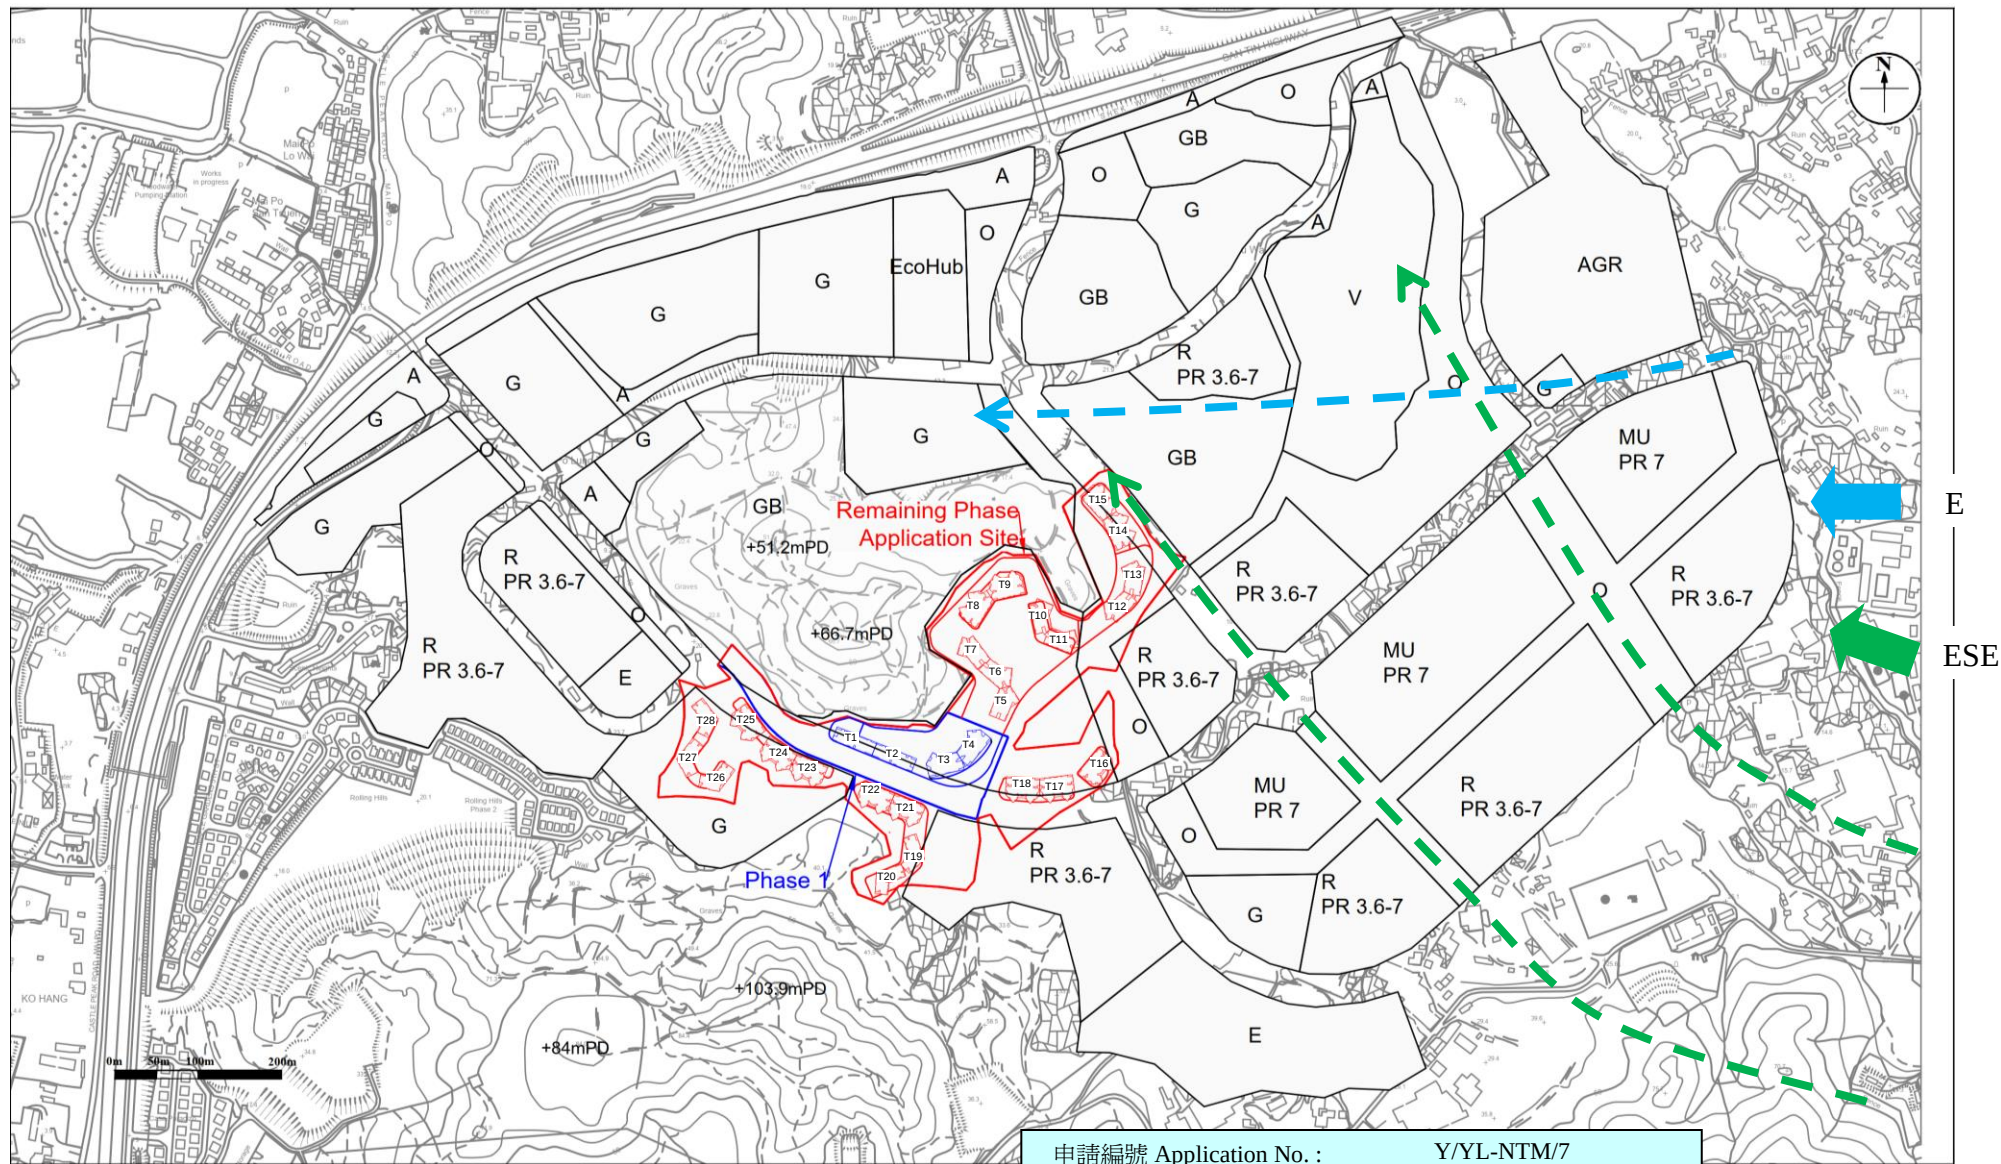


Figure: 8b

Title: Illustration of Wind Flow of the Proposed Scheme under E/ESE Wind

Project: Section 12A Planning Application for Proposed Amendments to the Approved Ngau Tam Mei Outline Zoning Plan from "CDA" Zone to "CDA(1)" Zone at Lot 2091 (Part) in D.D.105, Shek Wu Wai, Yuen Long

申請編號 Application No. : Y/YL-NTM/7

此頁摘自申請人提交的文件。

This page is extracted from applicant's submitted documents.

RAMBOLL

Drawn by: EC

Checked by: TC

Rev.: 1.0

Date: Nov 2022