

**Broad Development Parameters of the Indicative
Development Proposal in Respect of Application No. Y/YL-LFS/14**
关于申请编号 Y/YL-LFS/14 而只作指示用途的拟议发展计划的概括发展规范

Revised broad development parameters in view of
the further information received on 7.11.2025
因应于 2025 年 11 月 7 日接获的进一步资料而修订的概括发展规范

Application No. 申请编号	Y/YL-LFS/14
Location/address 位置／地址	Lots 3 S.A ss.1, 3 S.B, 4, 5 S.A RP, 9, 10 RP, 12 S.A, 12 RP, 13, 14 S.A ss.1 S.A, 14 S.A ss.1 RP, 14 S.A ss.2, 14 S.A RP, 14 S.B ss.1 S.A, 14 S.B ss.1 RP, 14 S.B RP, 14 RP, 15 S.A ss.1, 15 S.A RP, 15 S.B, 15 RP, 16 S.A, 16 S.B, 16 RP, 17 S.A ss.1, 17 S.A RP, 17 S.B, 17 S.C and 17 RP in D.D. 128, Lots 2128, 2129, 2136 RP, 2138 RP, 2148, 2153 S.A and 2388 S.A ss.2 (Part) in D.D. 129, and adjoining Government Land, Lau Fau Shan, Yuen Long, New Territories 新界元朗流浮山丈量约份第 128 约地段第 3 号 A 分段第 1 小分段、第 3 号 B 分段、第 4 号、第 5 号 A 分段余段、第 9 号、第 10 号余段、第 12 号 A 分段、第 12 号余段、第 13 号、第 14 号 A 分段第 1 小分段 A 分段、第 14 号 A 分段第 1 小分段余段、第 14 号 A 分段第 2 小分段、第 14 号 A 分段余段、第 14 号 B 分段第 1 小分段 A 分段、第 14 号 B 分段第 1 小分段余段、第 14 号 B 分段余段、第 14 号余段、第 15 号 A 分段第 1 小分段、第 15 号 A 分段余段、第 15 号 B 分段、第 15 号余段、第 16 号 A 分段、第 16 号 B 分段、第 16 号余段、第 17 号 A 分段第 1 小分段、第 17 号 A 分段余段、第 17 号 B 分段、第 17 号 C 分段及第 17 号余段、第 129 约地段第 2128 号、第 2129 号、第 2136 号余段、第 2138 号余段、第 2148 号、第 2153 号 A 分段及第 2388 号 A 分段第 2 小分段（部分）和毗连政府土地
Site area 地盘面积	About 约 20,455 sq. m 平方米 (Includes Government Land of about 包括政府土地约 4,594 sq. m 平方米)
Plan 图则	<u>Section 12A application 第 12A 条申请</u> Draft Lau Fau Shan & Tsim Bei Tsui Outline Zoning Plan No. S/YL-LFS/10 流浮山及尖鼻咀分区计划大纲草图编号 S/YL-LFS/10
	<u>Further information received 接获进一步资料</u> Approved Lau Fau Shan & Tsim Bei Tsui Outline Zoning Plan No. S/YL-LFS/11 流浮山及尖鼻咀分区计划大纲核准图编号 S/YL-LFS/11
Zoning 地带	<u>Section 12A application 第 12A 条申请</u> "Residential (Group C)" and "Residential (Group D)" 「住宅(丙类)」及「住宅(丁类)」
	<u>Further information received 接获进一步资料</u> "Residential (Group C)" and "Residential (Group D)" 「住宅(丙类)」及「住宅(丁类)」

Proposed Amendment(s) 拟议修订	To rezone the application site from "Residential (Group C)" and "Residential (Group D)" to "Residential (Group B)" 把申请地点由「住宅(丙类)」及「住宅(丁类)」地带改划为「住宅(乙类)」地带		
Gross floor area and/or plot ratio 总楼面面积及／或地积比率		sq. m 平方米	Plot ratio 地积比率
	Domestic 住用	About 约 61,365	Not more than 不多於 3
	Non-domestic 非住用	About 约 1,166	About 约 0.057
No. of block 幢数	Domestic 住用	13	
	Non-domestic 非住用	-	
	Composite 综合用途	1	
Building height/No. of storeys 建筑物高度／层数	Domestic 住用	-	m 米
		Not more than 不多於 90	mPD 米(主水平基准上)
		3 - 26	Storey(s) 层
		3	Exclude Basement 不包括地库
	Non-domestic 非住用	-	m 米
		-	mPD 米(主水平基准上)
		-	Storey(s) 层
	Composite 综合用途	-	m 米
		Not more than 不多於 90	mPD 米(主水平基准上)
		25	Storey(s) 层
		3	Exclude Basement 不包括地库
Site coverage 上盖面积	-		
No. of units 单位数目	1,246 Flats 住宅单位		
Open space 休憩用地	Private 私人	Not less than 不少於 3,489	sq. m 平方米
	Public 公众	-	sq. m 平方米

No. of parking spaces and loading / unloading spaces 停车位及上落客货车位数目	Total no. of vehicle spaces 停车位总数	595
	Private Car Parking Spaces 私家车车位	417
	Motorcycle Parking Spaces 电单车车位	13
	Bicycle Parking Spaces 单车停泊位	165
	Total no. of vehicle loading/unloading bays/lay-bys 上落客货车位／停车处总数	7
	Heavy Goods Vehicle Spaces 重型货车车位	5
	Lay-by (11m x 3.5m) 停车处 (11m x 3.5m)	1
	Lay-by (5m x 2.5m) 停车处 (5m x 2.5m)	1


* 有关资料是为方便市民大众参考而提供。对于所载资料在使用上的问题及文义上的歧异，城市规划委员会概不负责。若有任何疑问，应查阅申请人提交的文件。

The information is provided for easy reference of the general public. Under no circumstances will the Town Planning Board accept any liabilities for the use of the information nor any inaccuracies or discrepancies of the information provided. In case of doubt, reference should always be made to the submission of the applicant.

Submitted Plans, Drawings and Documents 提交的图则、绘图及文件		
	<u>Chinese</u> 中文	<u>English</u> 英文
<u>Plans and Drawings 图则及绘图</u>		
Master layout plan(s)/Layout plan(s) 总纲发展蓝图／布局设计图	☐	☐
Block plan(s) 楼宇位置图	☐	☐
Floor plan(s) 楼宇平面图	☐	☐
Sectional plan(s) 截视图	☐	☐
Elevation(s) 立视图	☐	☐
Photomontage(s) showing the proposed development 显示拟议发展的合成照片	☐	☐
Master landscape plan(s)/Landscape plan(s) 园境设计总图／园境设计图	☐	☐
Others (please specify) 其他（请注明）	☐	☐
<u>Reports 报告书</u>		
Planning Statement / Justifications 规划纲领 / 理据	☐	☐
Environmental assessment (noise, air and/or water pollutions) 环境评估（噪音、空气及／或水的污染）	☐	☐
Traffic impact assessment (on vehicles) 就车辆的交通影响评估	☐	☒
Traffic impact assessment (on pedestrians) 就行人的交通影响评估	☐	☒
Visual impact assessment 视觉影响评估	☐	☐
Landscape impact assessment 景观影响评估	☐	☐
Tree Survey 树木调查	☐	☐
Geotechnical impact assessment 土力影响评估	☐	☐
Drainage impact assessment 排水影响评估	☐	☐
Sewerage impact assessment 排污影响评估	☐	☐
Risk Assessment 风险评估	☐	☐
Others (please specify) 其他（请注明）	☐	☒
<u>Response-to-Comment Table 回应部门意见表</u>		
Note: May insert more than one 「✓」. 注：可在多於一个方格内加上「✓」号		

Note: The information in the Gist of Application above is provided by the applicant for easy reference of the general public. Under no circumstances will the Town Planning Board accept any liabilities for the use of the information nor any inaccuracies or discrepancies of the information provided. In case of doubt, reference should always be made to the submission of the applicant.

注：上述申请摘要的资料是由申请人提供以方便市民大众参考。對於所载资料在使用上的问题及文义上的歧异，城市规划委员会概不负责。若有任何疑问，应查阅申请人提交的文件。

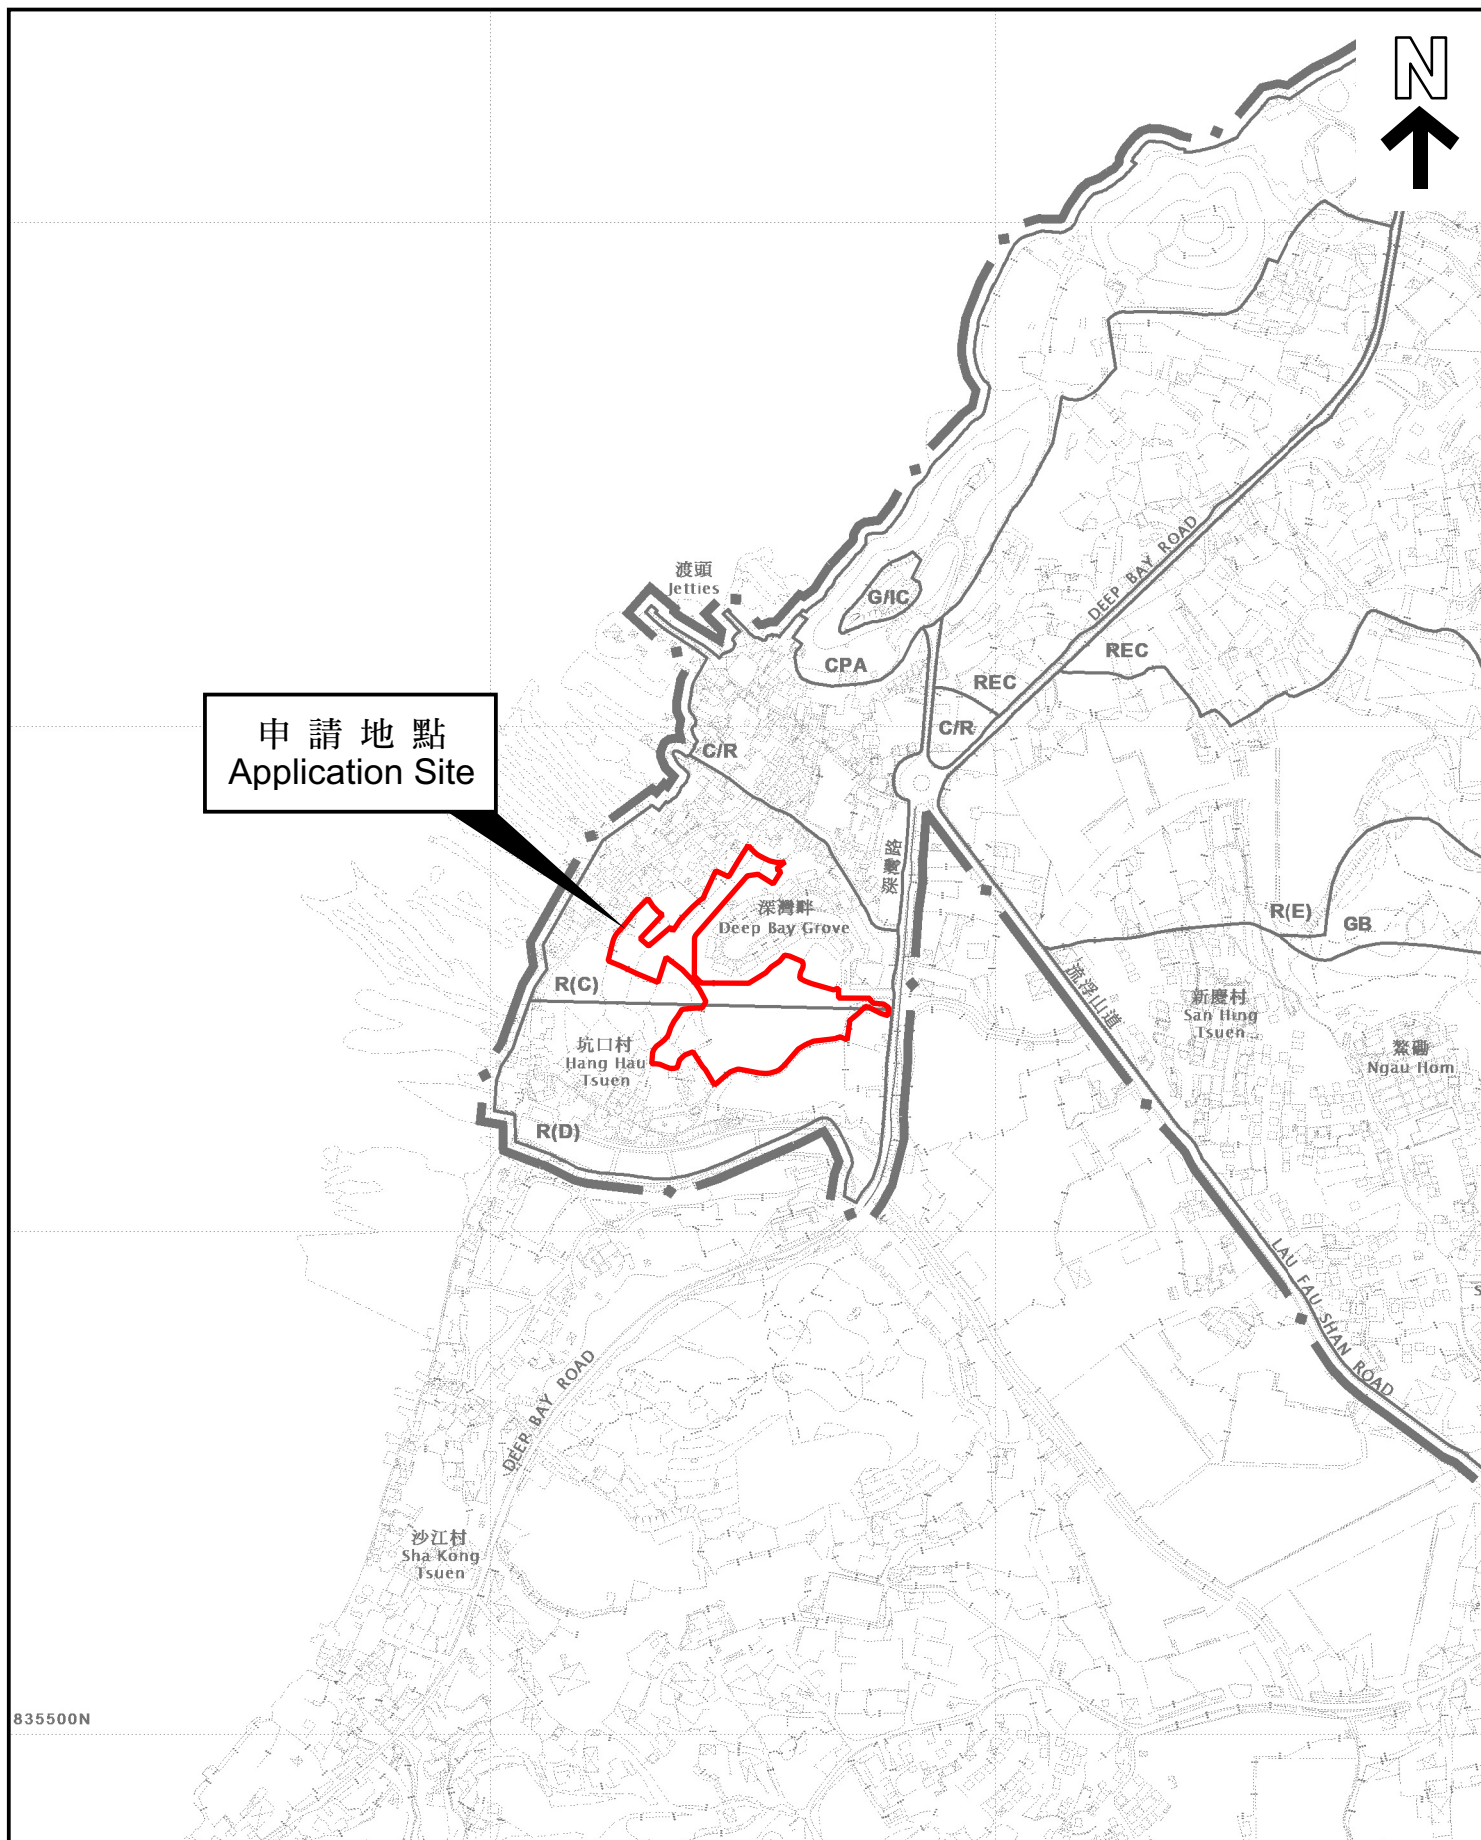

本摘要圖於2025年11月18日擬備，
所根據的資料為於2022年4月12日
核准的分區計劃大綱圖編號 S/YL-LFS/11
EXTRACT PLAN PREPARED ON 18.11.2025
BASED ON OUTLINE ZONING PLAN No.
S/YL-LFS/11 APPROVED ON 12.4.2022


位置圖 LOCATION PLAN

SCALE 1:7 500 比例尺

米 100 0 100 200 300 米
METRES

申請地點界線只作識別用
APPLICATION SITE BOUNDARY
FOR IDENTIFICATION PURPOSE ONLY

參考編號
REFERENCE No.
Y/YL-LFS/14

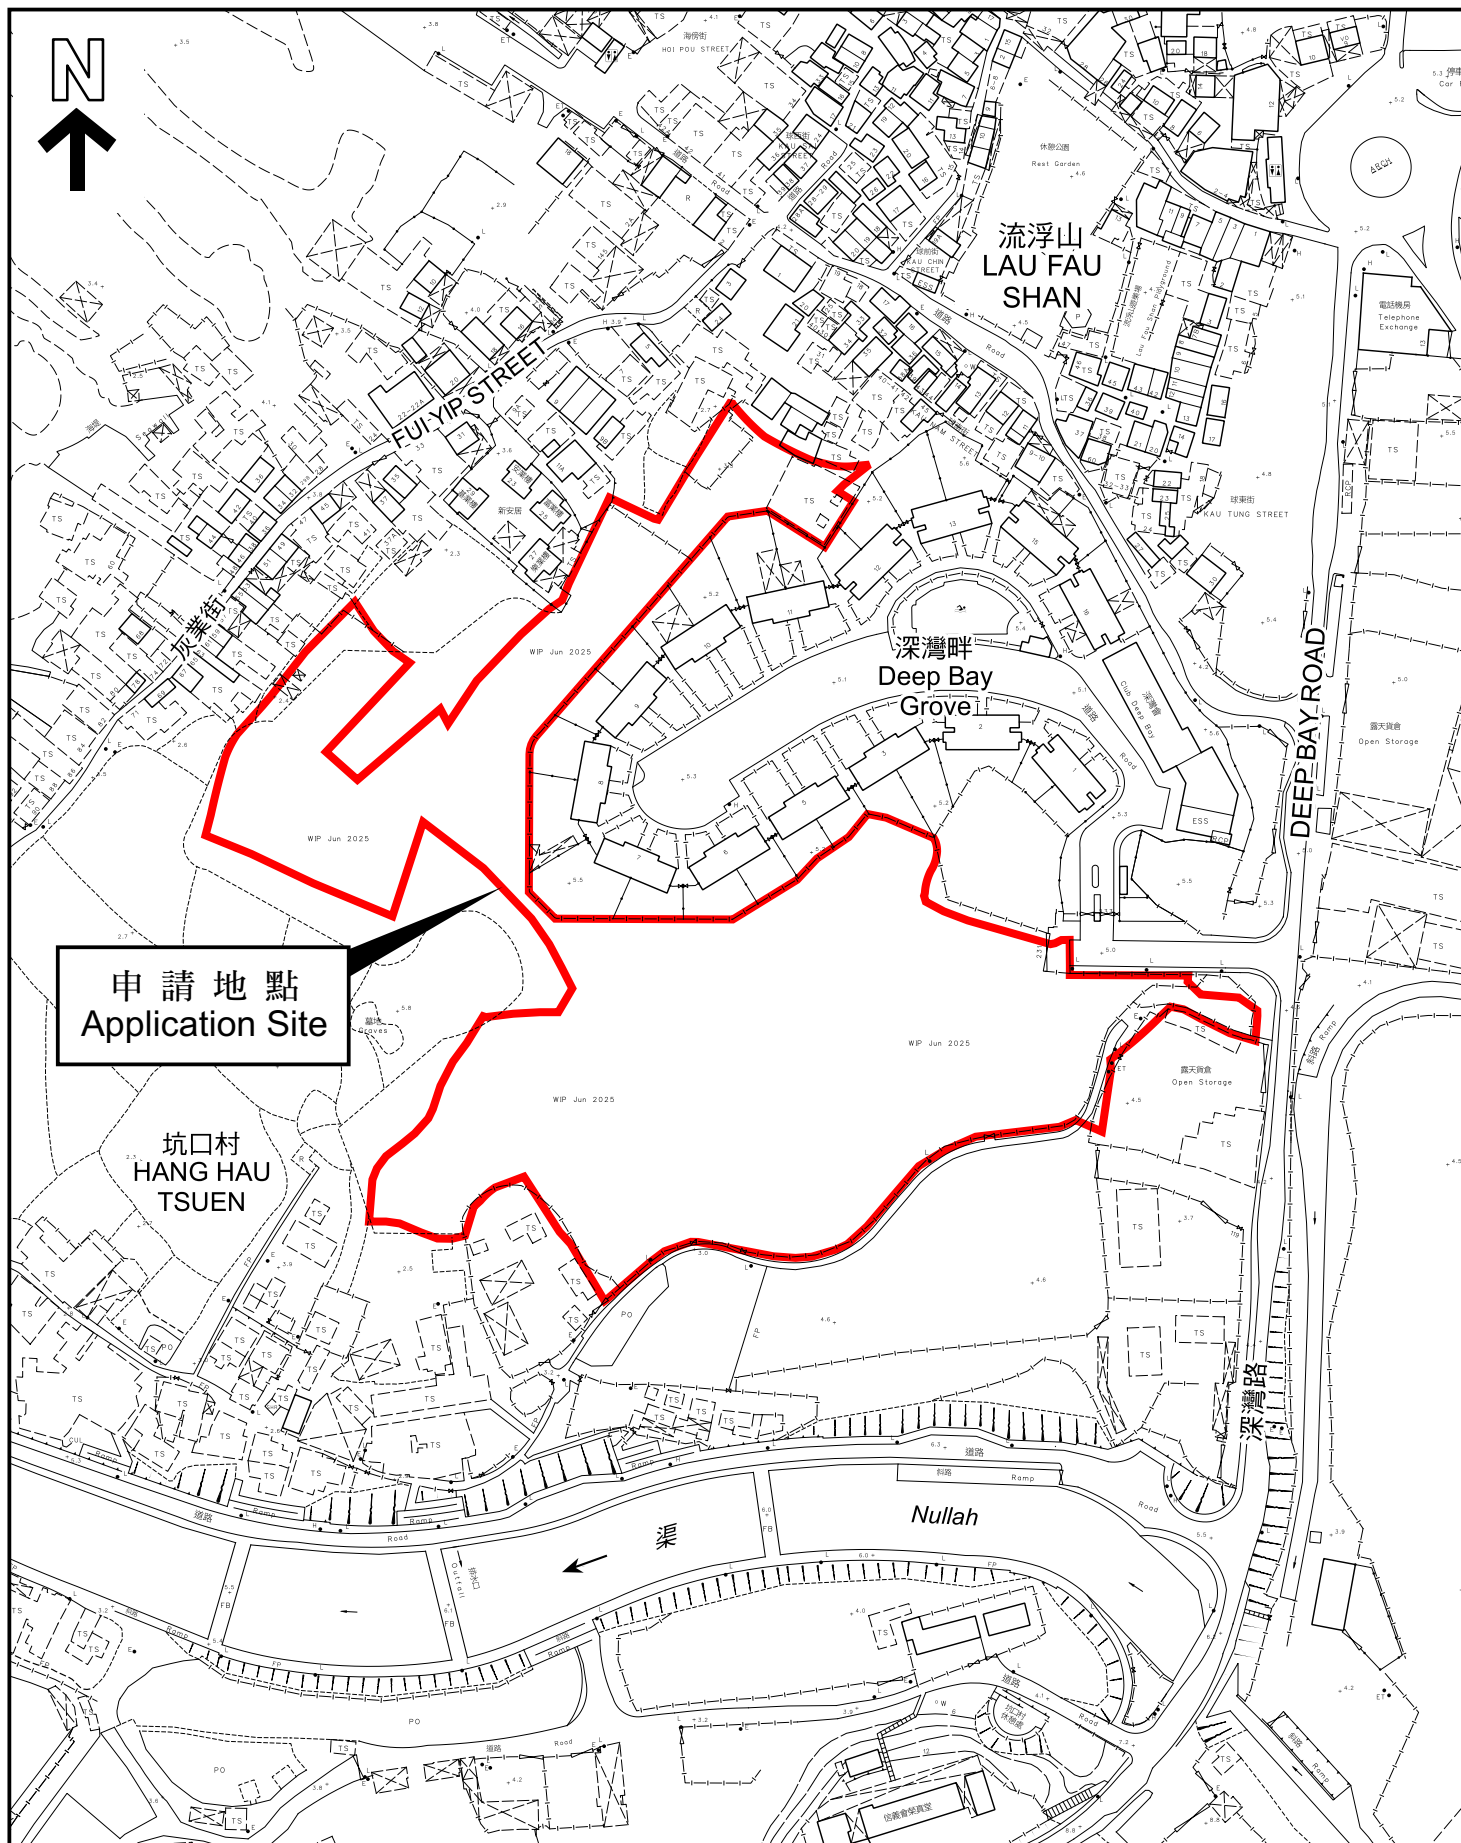

本摘要圖於2025年11月18日擬備，
所根據的資料為測量圖編號
2-SW-21D
EXTRACT PLAN PREPARED ON 18.11.2025
BASED ON SURVEY SHEET No.
2-SW-21D

平面圖 SITE PLAN

申請地點界線只作識別用
APPLICATION SITE BOUNDARY
FOR IDENTIFICATION PURPOSE ONLY


參考編號
REFERENCE No.
Y/YL-LFS/14

申請編號 Application No. : Y/YL-LFS/14
備註 Remarks

申請人提交進一步資料，以回應部門意見，並附上經修訂的交通影響評估。

The applicant submitted Further Information in response to departmental comments, and enclosed revised traffic impact assessment.

有關資料是為方便市民大眾參考而提供。對於所載資料在使用上的問題及文義上的歧異，城市規劃委員會概不負責。若有任何疑問，應查閱申請人提交的文件。The information is provided for easy reference of the general public. Under no circumstances will the Town Planning Board accept any liabilities for the use of the information nor any inaccuracies or discrepancies of the information provided. In case of doubt, reference should always be made to the submission of the applicant.

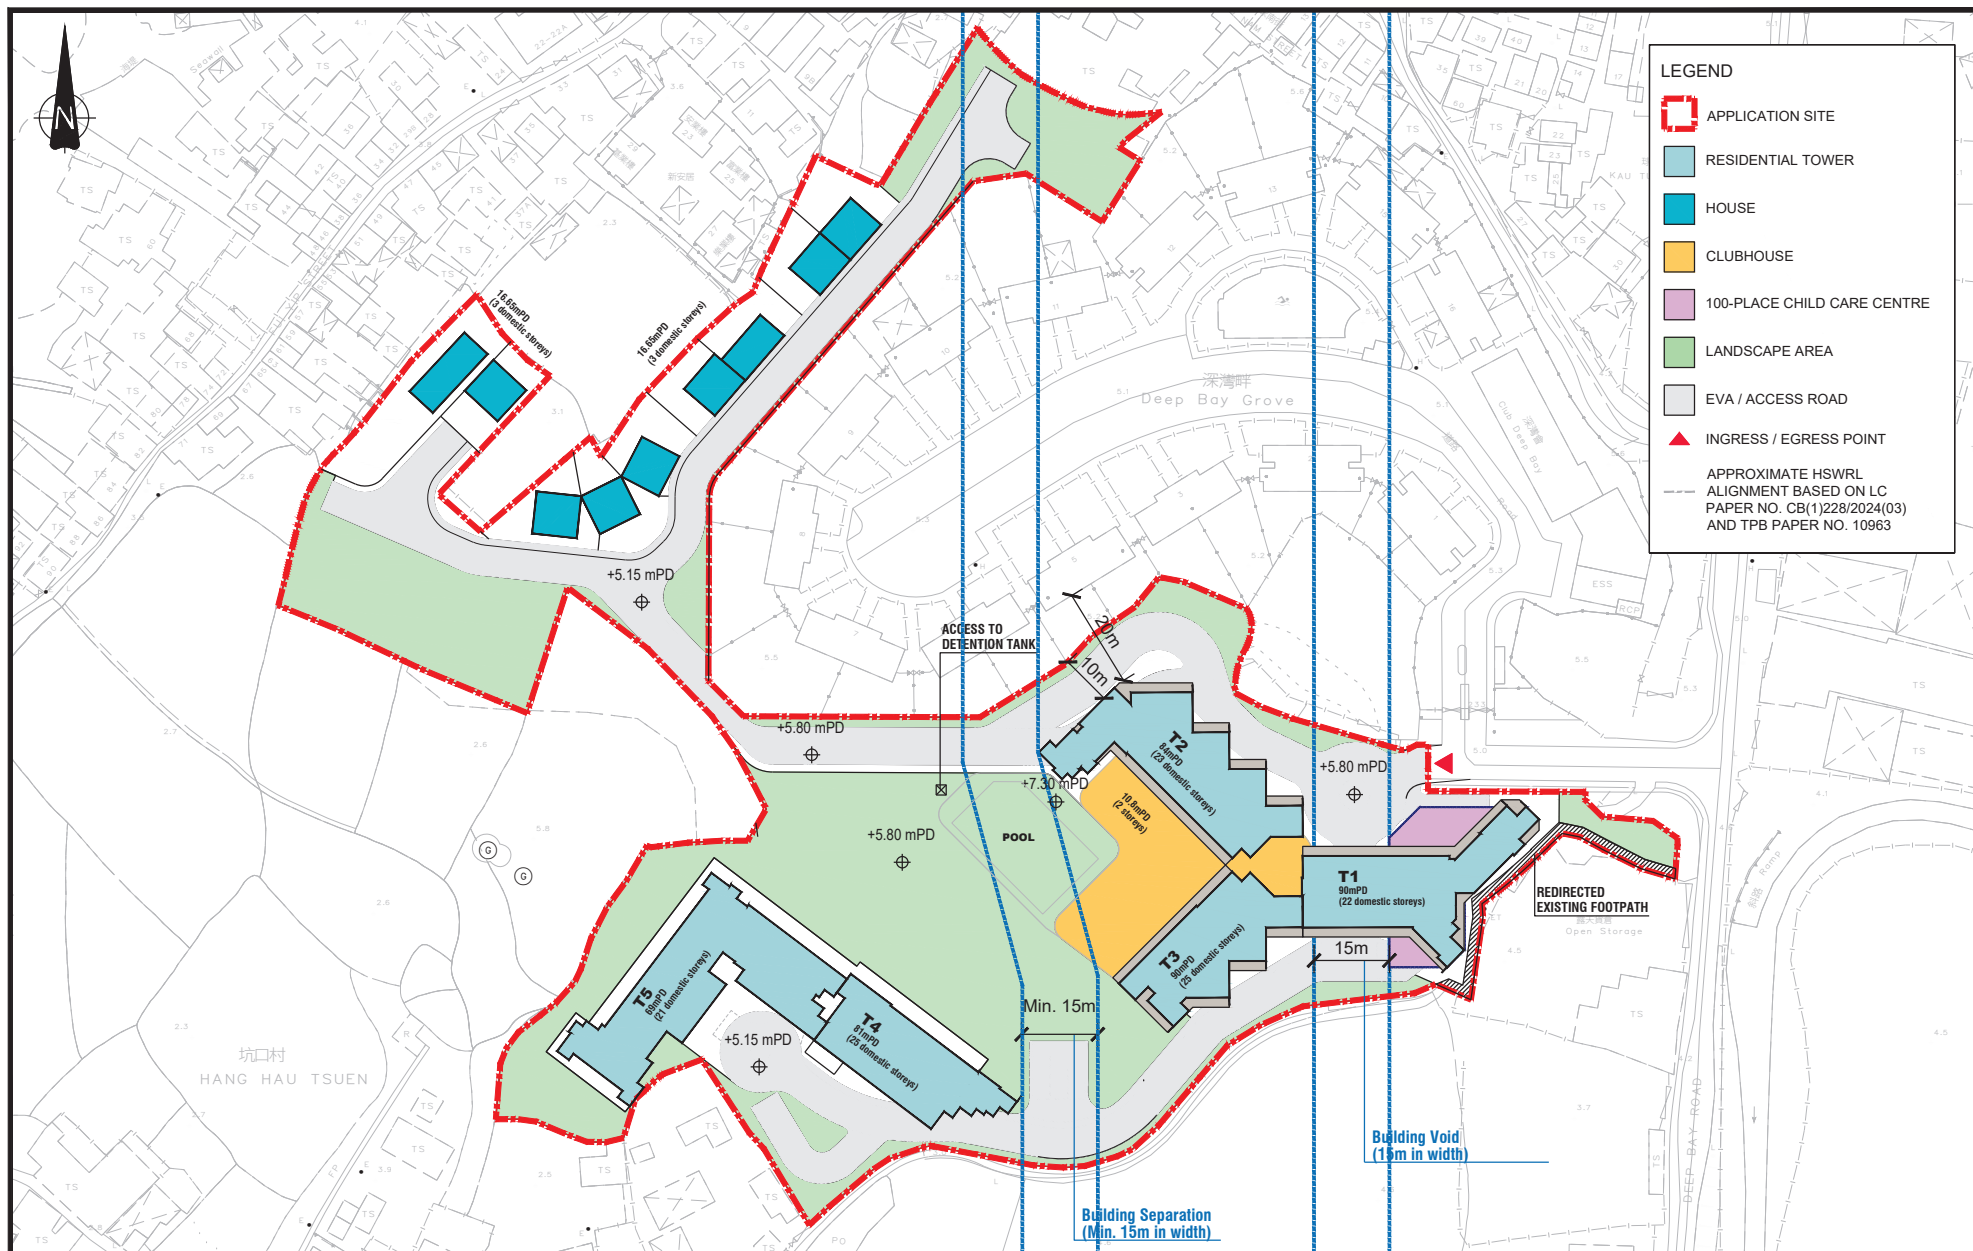

LEGEND	
	APPLICATION SITE
	RESIDENTIAL TOWER
	HOUSE
	CLUBHOUSE
	100-PLACE CHILD CARE CENTRE
	LANDSCAPE AREA
	EVA / ACCESS ROAD
	INGRESS / EGRESS POINT
APPROXIMATE HSWRL ALIGNMENT BASED ON LC PAPER NO. CB(1)228/2024(03) AND TPB PAPER NO. 10963	

Rev.	Description	Checked	Date
C	MINOR AMENDMENT	PTC	05NOV24
B	MINOR AMENDMENT	PTC	11JUN24
A	MINOR AMENDMENT	PTC	28JAN22

Project Title	
APPLICATION FOR AMENDMENT OF PLAN UNDER SECTION 12A OF THE TOWN PLANNING ORDINANCE (CAP.131) FOR PROPOSED RESIDENTIAL DEVELOPMENT AND SOCIAL WELFARE FACILITY (CHILD CARE CENTRE) AT VARIOUS LOTS IN D.D.128 AND D.D.129, AND ADJOINING GOVERNMENT LAND, LAU FAU SHAN, YUEN LONG, NEW TERRITORIES	


Drawing Title	
MASTER LAYOUT PLAN	
Designed	LIB
Checked	PTC
Scale	1:1000(A3)
Date	OCT 2021
Drawing No.	2.1
Rev.	C



申請編號 Application No. : Y/YL-LFS/14

此頁摘自申請人提交的文件。

This page is extracted from applicant's submitted documents.

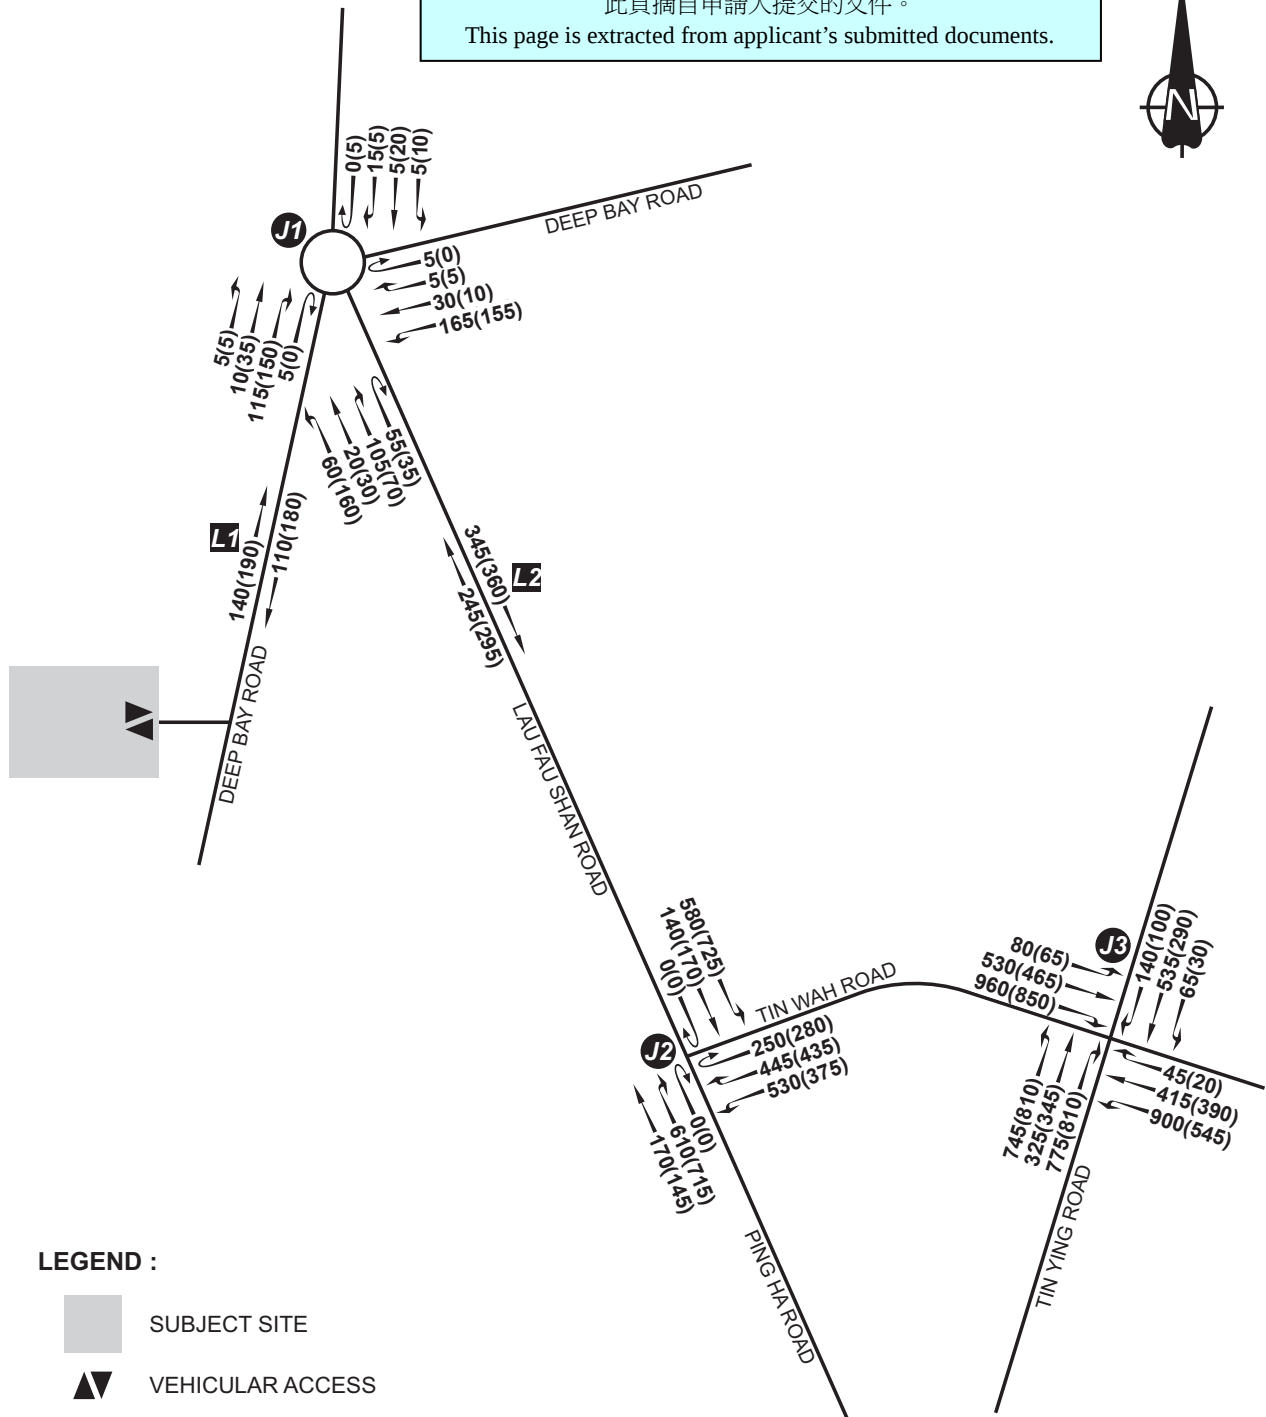


B	MINOR AMENDMENT	PTC	24OCT25	-	-	-	-
A	MINOR AMENDMENT	PTC	26JAN22	-	-	-	-
Rev.	Description	Checked	Date	Rev.	Description	Checked	Date
Project Title APPLICATION FOR AMENDMENT OF PLAN UNDER SECTION 12A OF THE TOWN PLANNING ORDINANCE (CAP.131) FOR PROPOSED RESIDENTIAL DEVELOPMENT AND SOCIAL WELFARE FACILITY (CHILD CARE CENTRE) AT VARIOUS LOTS IN D.D.128 AND D.D.129 AND ADJOINING GOVERNMENT LAND, LAU FAU SHAN, YUEN LONG, NEW TERRITORIES							
Drawing Title 2033 REFERENCE TRAFFIC FLOWS							
Designed	LIB	Checked	PTC	Scale	NTS	Date	OCT 2025
Drawing No.		4.2		Rev.		B	

申請編號 Application No. : Y/YL-LFS/14

此頁摘自申請人提交的文件。

This page is extracted from applicant's submitted documents.

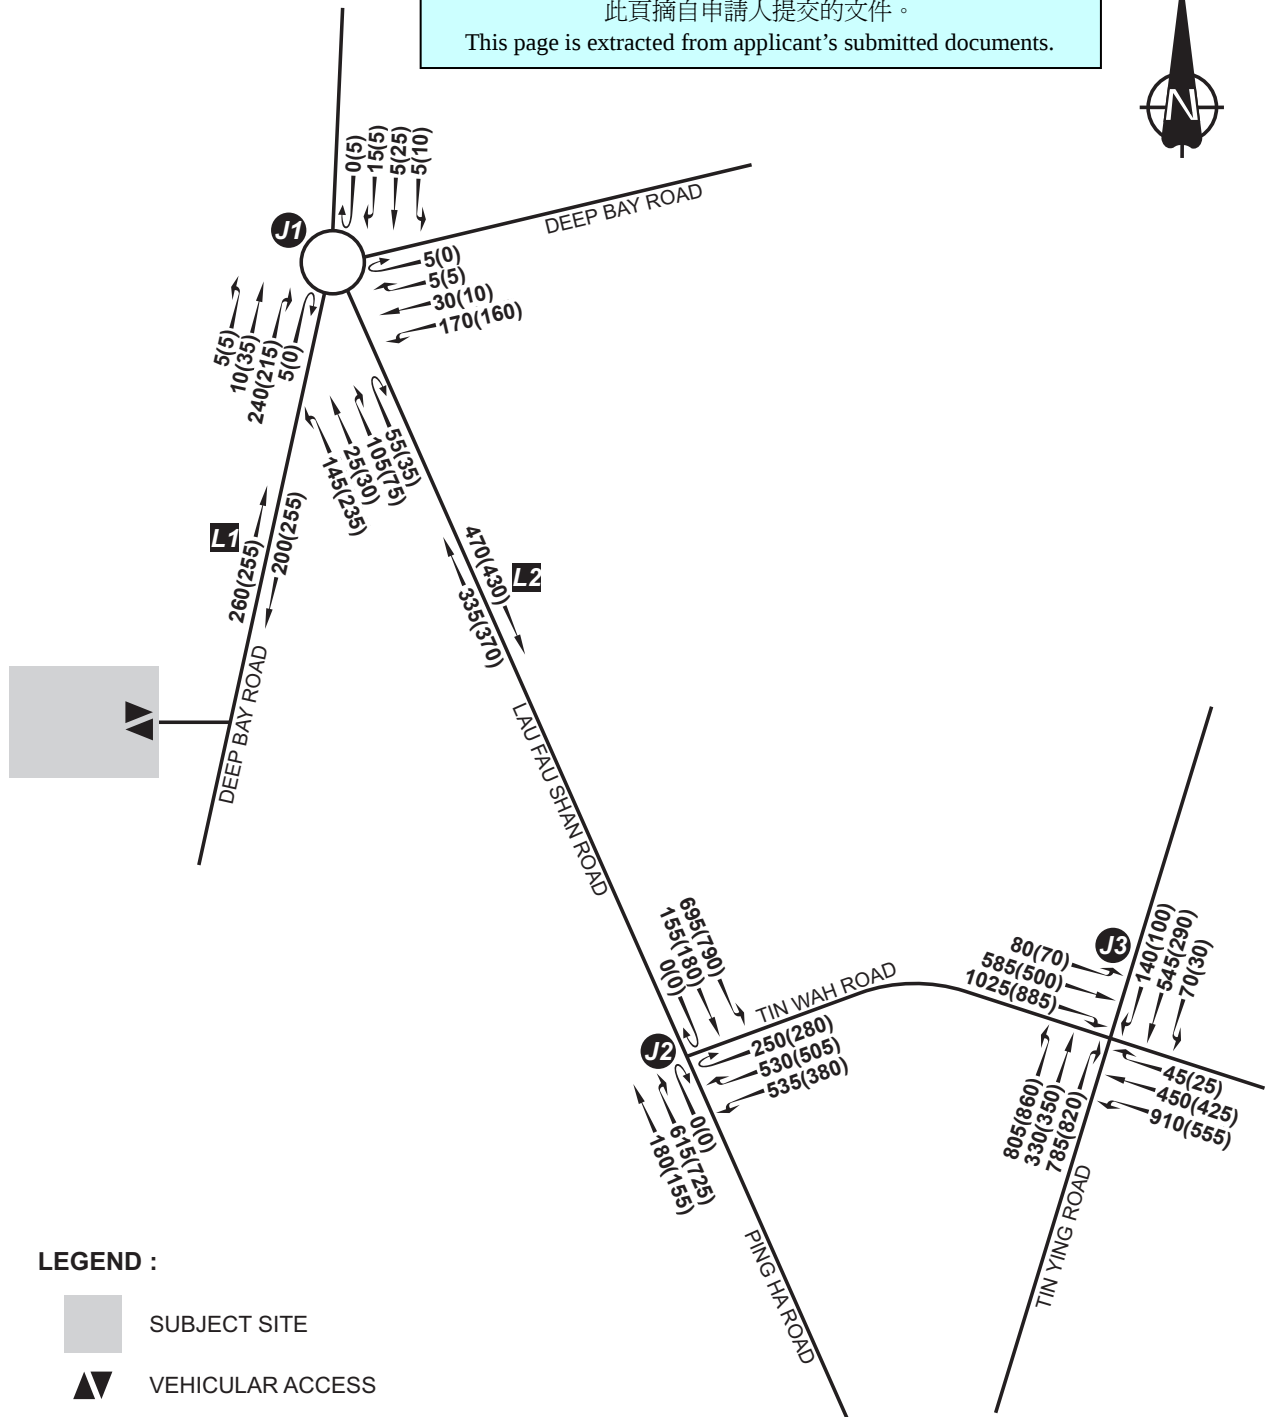

-	-	-	-	-	-	-	-
A	MINOR AMENDMENT	PTC	24OCT25	-	-	-	-
Rev.	Description	Checked	Date	Rev.	Description	Checked	Date
Project Title APPLICATION FOR AMENDMENT OF PLAN UNDER SECTION 12A OF THE TOWN PLANNING ORDINANCE (CAP.131) FOR PROPOSED RESIDENTIAL DEVELOPMENT AND SOCIAL WELFARE FACILITY (CHILD CARE CENTRE) AT VARIOUS LOTS IN D.D.128 AND D.D.129 AND ADJOINING GOVERNMENT LAND, LAU FAU SHAN, YUEN LONG, NEW TERRITORIES							
Drawing Title 2036 DESIGN TRAFFIC FLOWS							
Designed	FSC	Checked	PTC	Scale	NTS	Date	OCT 2025
				Drawing No.	5.6	Rev.	A

SYSTRA
MVA