


N

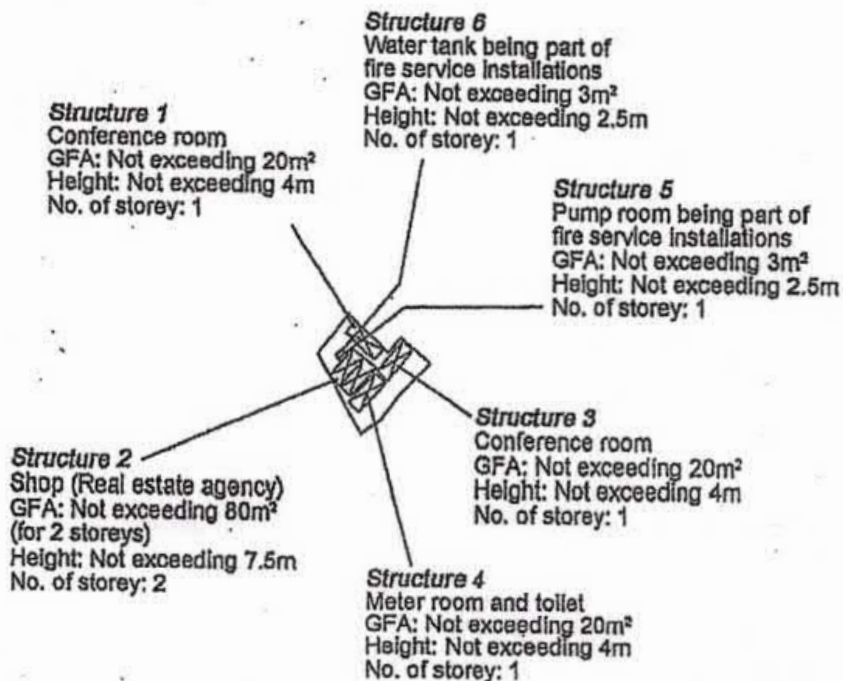

Project 項目名稱: Proposed Temporary Shop and Services (Real Estate Agency) for a Period of 3 Years at Lot 650 RP (Part) & 977 RP (Part) in D.D. 125, Sik Kong Tsuen, Ha Tsuen, Yuen Long, N.T.	Drawing Title 圖名: Proposed Layout Plan Drawing No. 圖號: Figure 2	Remarks 備註: Scale 比例: — 1:1000 —
---	---	---

參考編號 REFERENCE No.	繪圖 DRAWING
-------------------------------	-------------------

(摘錄自申請人於 10.3.2025 呈交的申請書)
(Extract from Applicant's
Submission of 10.3.2025)

參考編號 REFERENCE No. A/HSK/556	繪圖 DRAWING A-1
---	---------------------------

HSK 556

Application Site



Project 項目名稱:

Proposed Temporary Shop and Services (Real Estate Agency) for a Period of 3 Years at Lot 650 RP (Part) & 977 RP (Part) in D.D. 126, Sik Kong Tsuen, Ha Tsuen, Yuen Long, N.T.

Drawing Title 圖名:

As-built Drainage Plan

Drawing No. 圖號:

Remarks 註:

+0.3 Level (in mPD)

← Flow of surface runoff

□ Catchpit

Scale 比例:

1:1000


參考編號
REFERENCE No.

繪圖 DRAWING

(摘錄自申請人於 24.3.2025 呈交的進一步資料)
(Extract from Applicant's Further
Information Submitted on 24.3.2025)

參考編號
REFERENCE No.
A/HSK/556

繪圖 DRAWING
A-2

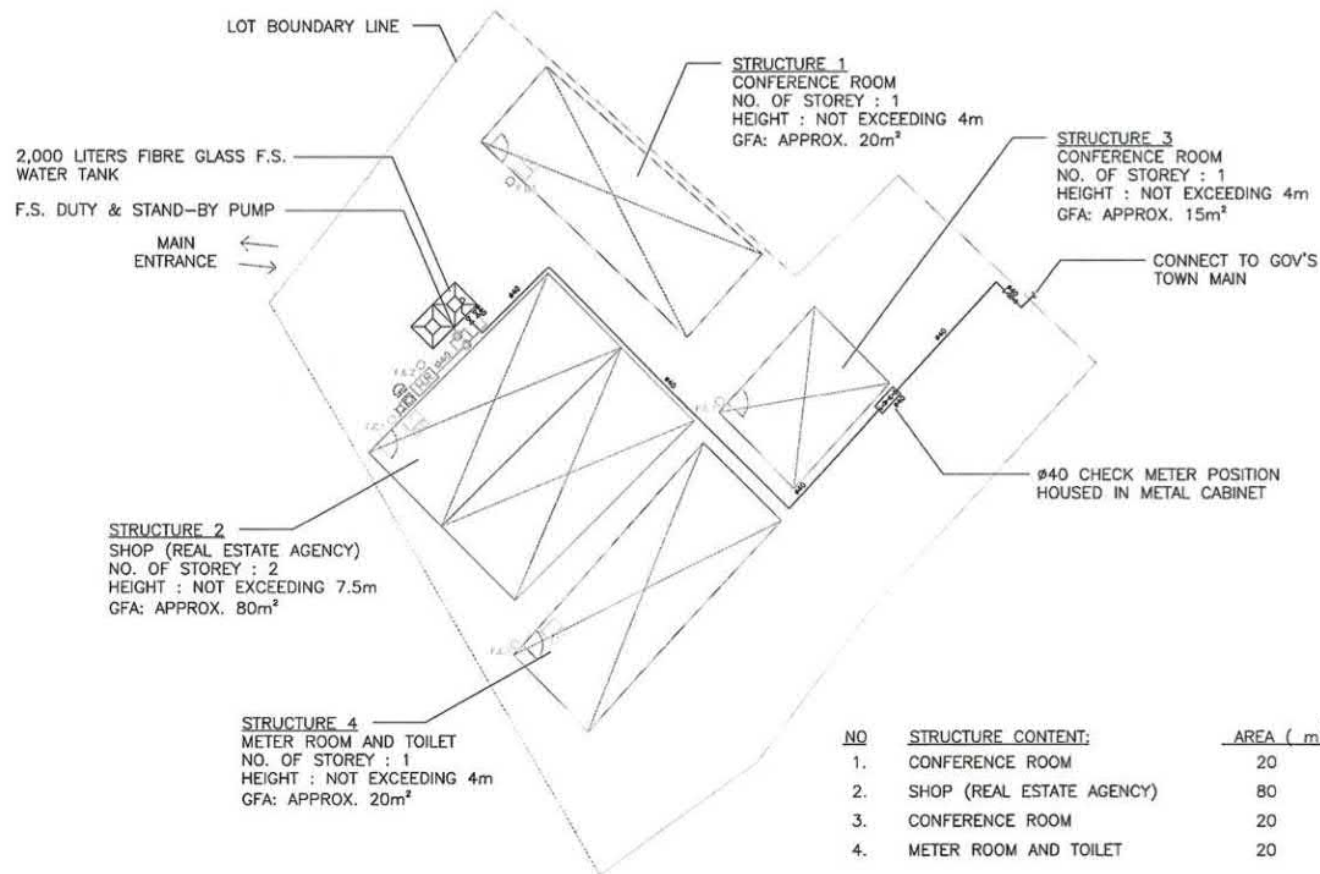

D	PLAND SUBMISSION	17-05-2022	JN
C	PLAND SUBMISSION	02-04-2012	JN
B	WSD SUBMISSION	19-09-2018	KH
A	WSD SUBMISSION	11-05-2018	HY
REV	DESCRIPTION	DATE	BY

FSB CONTRACTOR

East Power Engineering Limited



PROJECT
PROPOSED TEMPORARY SHOP AND SERVICES (REAL ESTATE AGENCY) FOR A PERIOD OF 3 YEARS AT LOTS 650 RP(PART) AND 977 RP(PART) IN D.D. 125, SIK KONG TSUEN, HA TSUEN, YUEN LONG.

DRAWING TITLE


FIRE SERVICE LAYOUT PLAN


	INITIAL	DESIGNATION	DATE
DRAWN BY	HY	A. Eng	10-05-2018
DESIGNED BY	HY	A. Eng	10-05-2018
CHECKED BY	CM	PM	11-05-2018
APPROVED BY	CM	PM	11-05-2018
PROJECT NO.	10357		
PAPER SIZE	A3	PLOT SCALE	1:100
DRAWING NO.	EP-10357-FS02		
SCALE	1:100	REVISION	0

(摘錄自申請人於 24. 3. 2025 呈交的進一步資料)
(Extract from Applicant's Further
Information Submitted on 24.3.2025)

參考編號
REFERENCE No.
A/HSK/556

繪圖 DRAWING
A-3

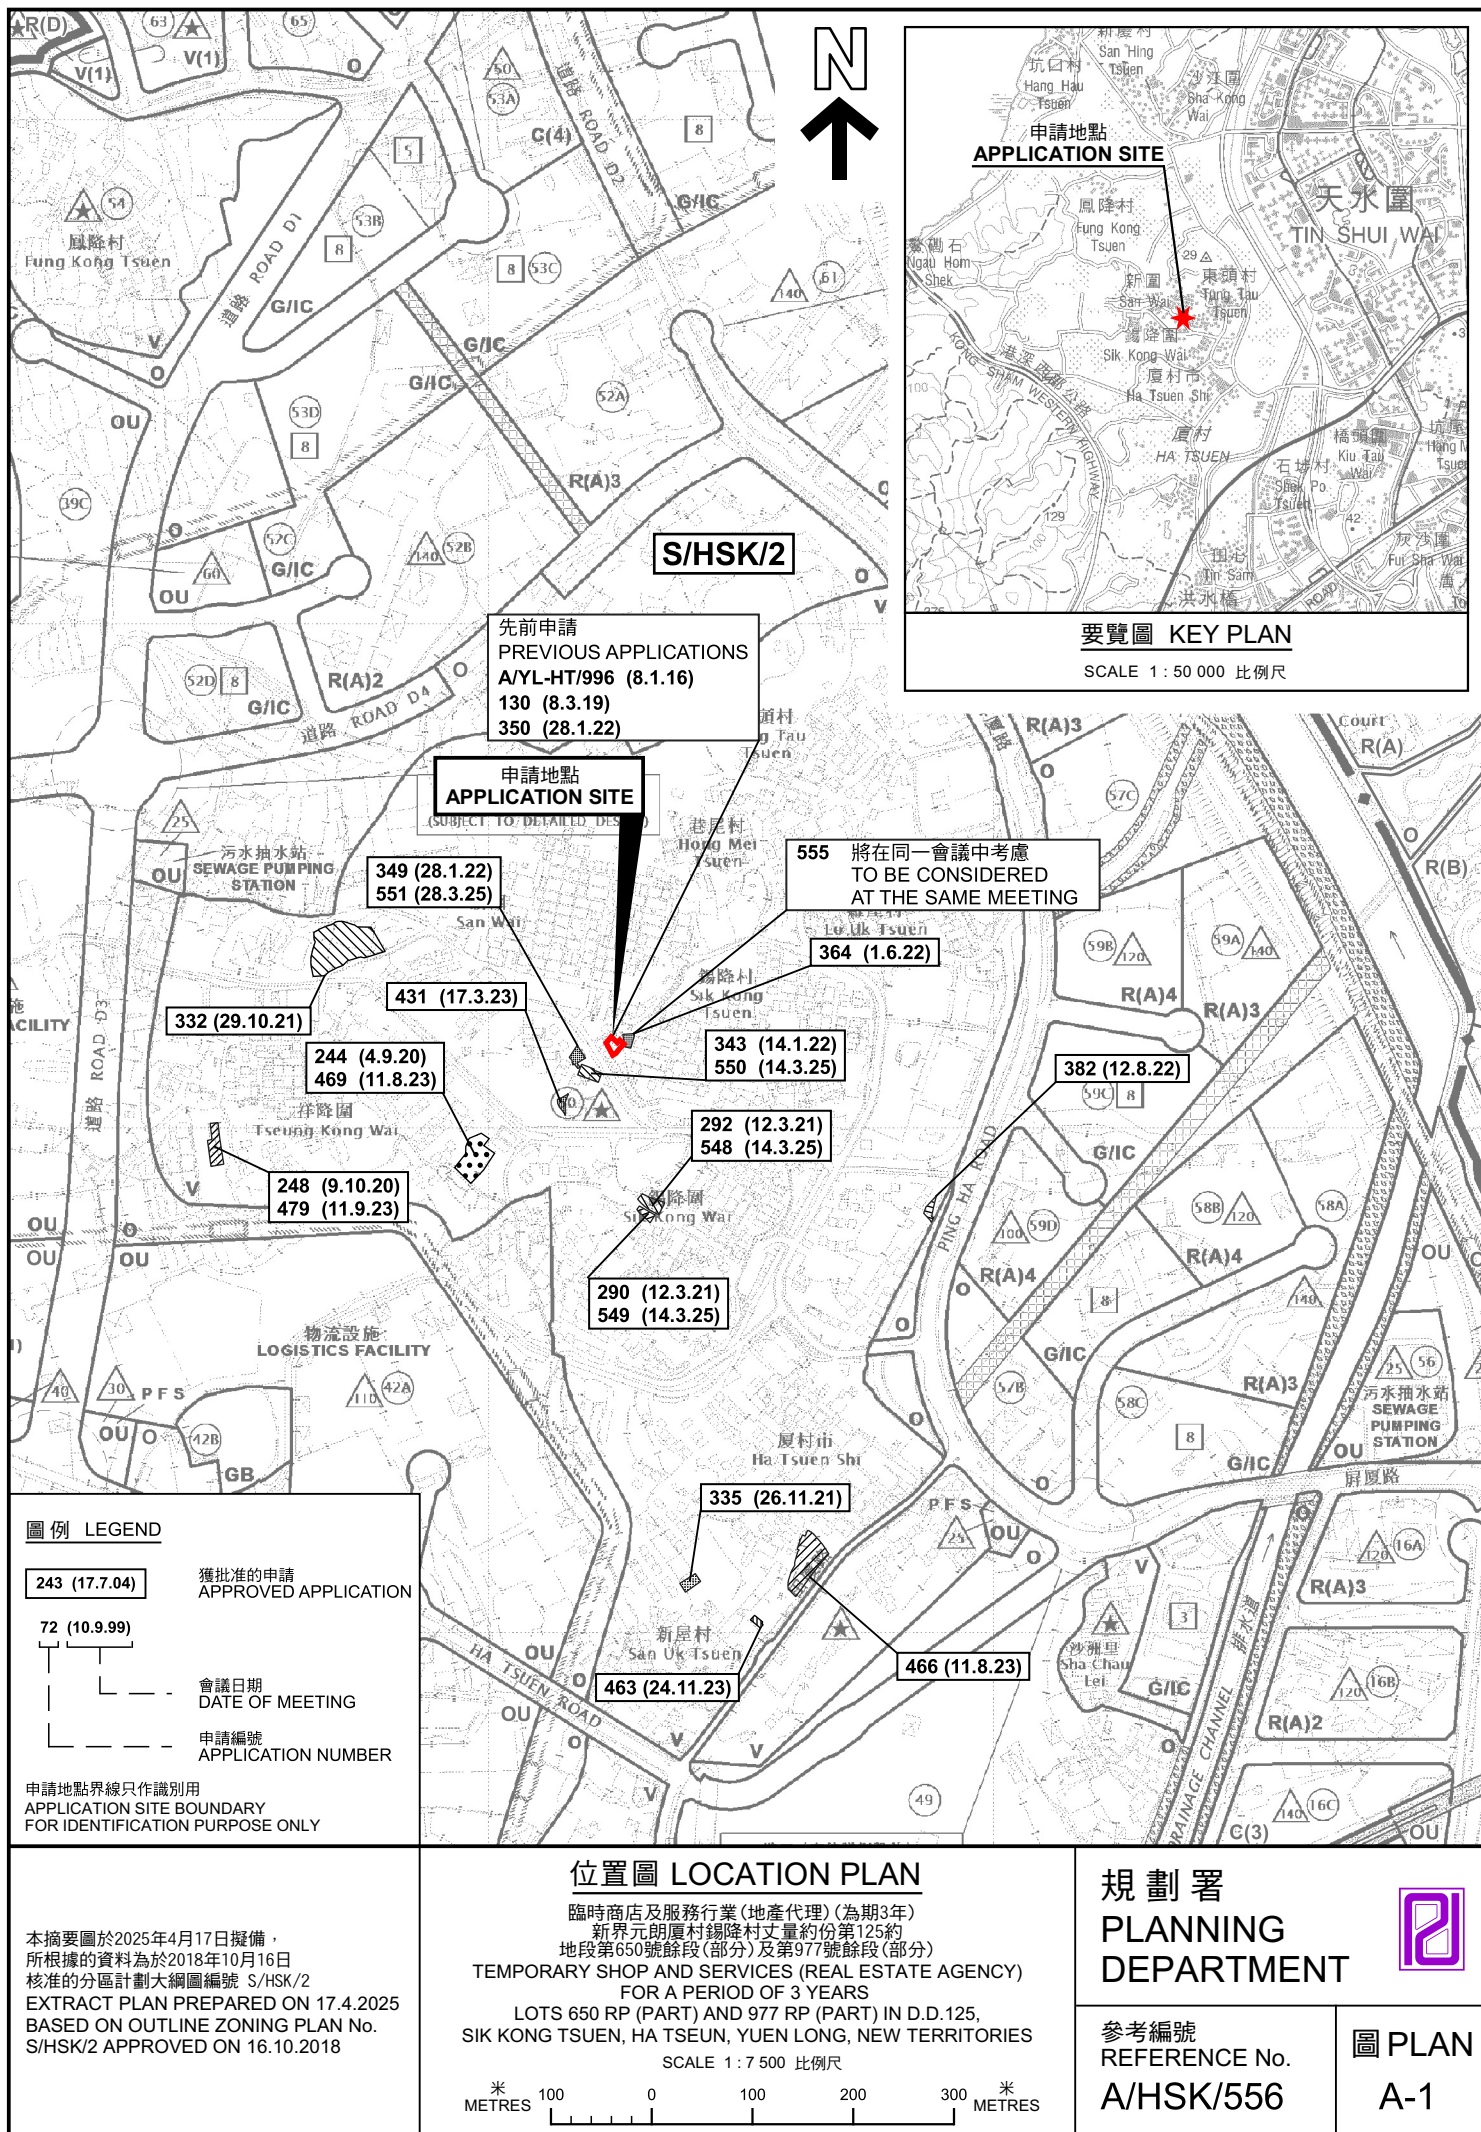

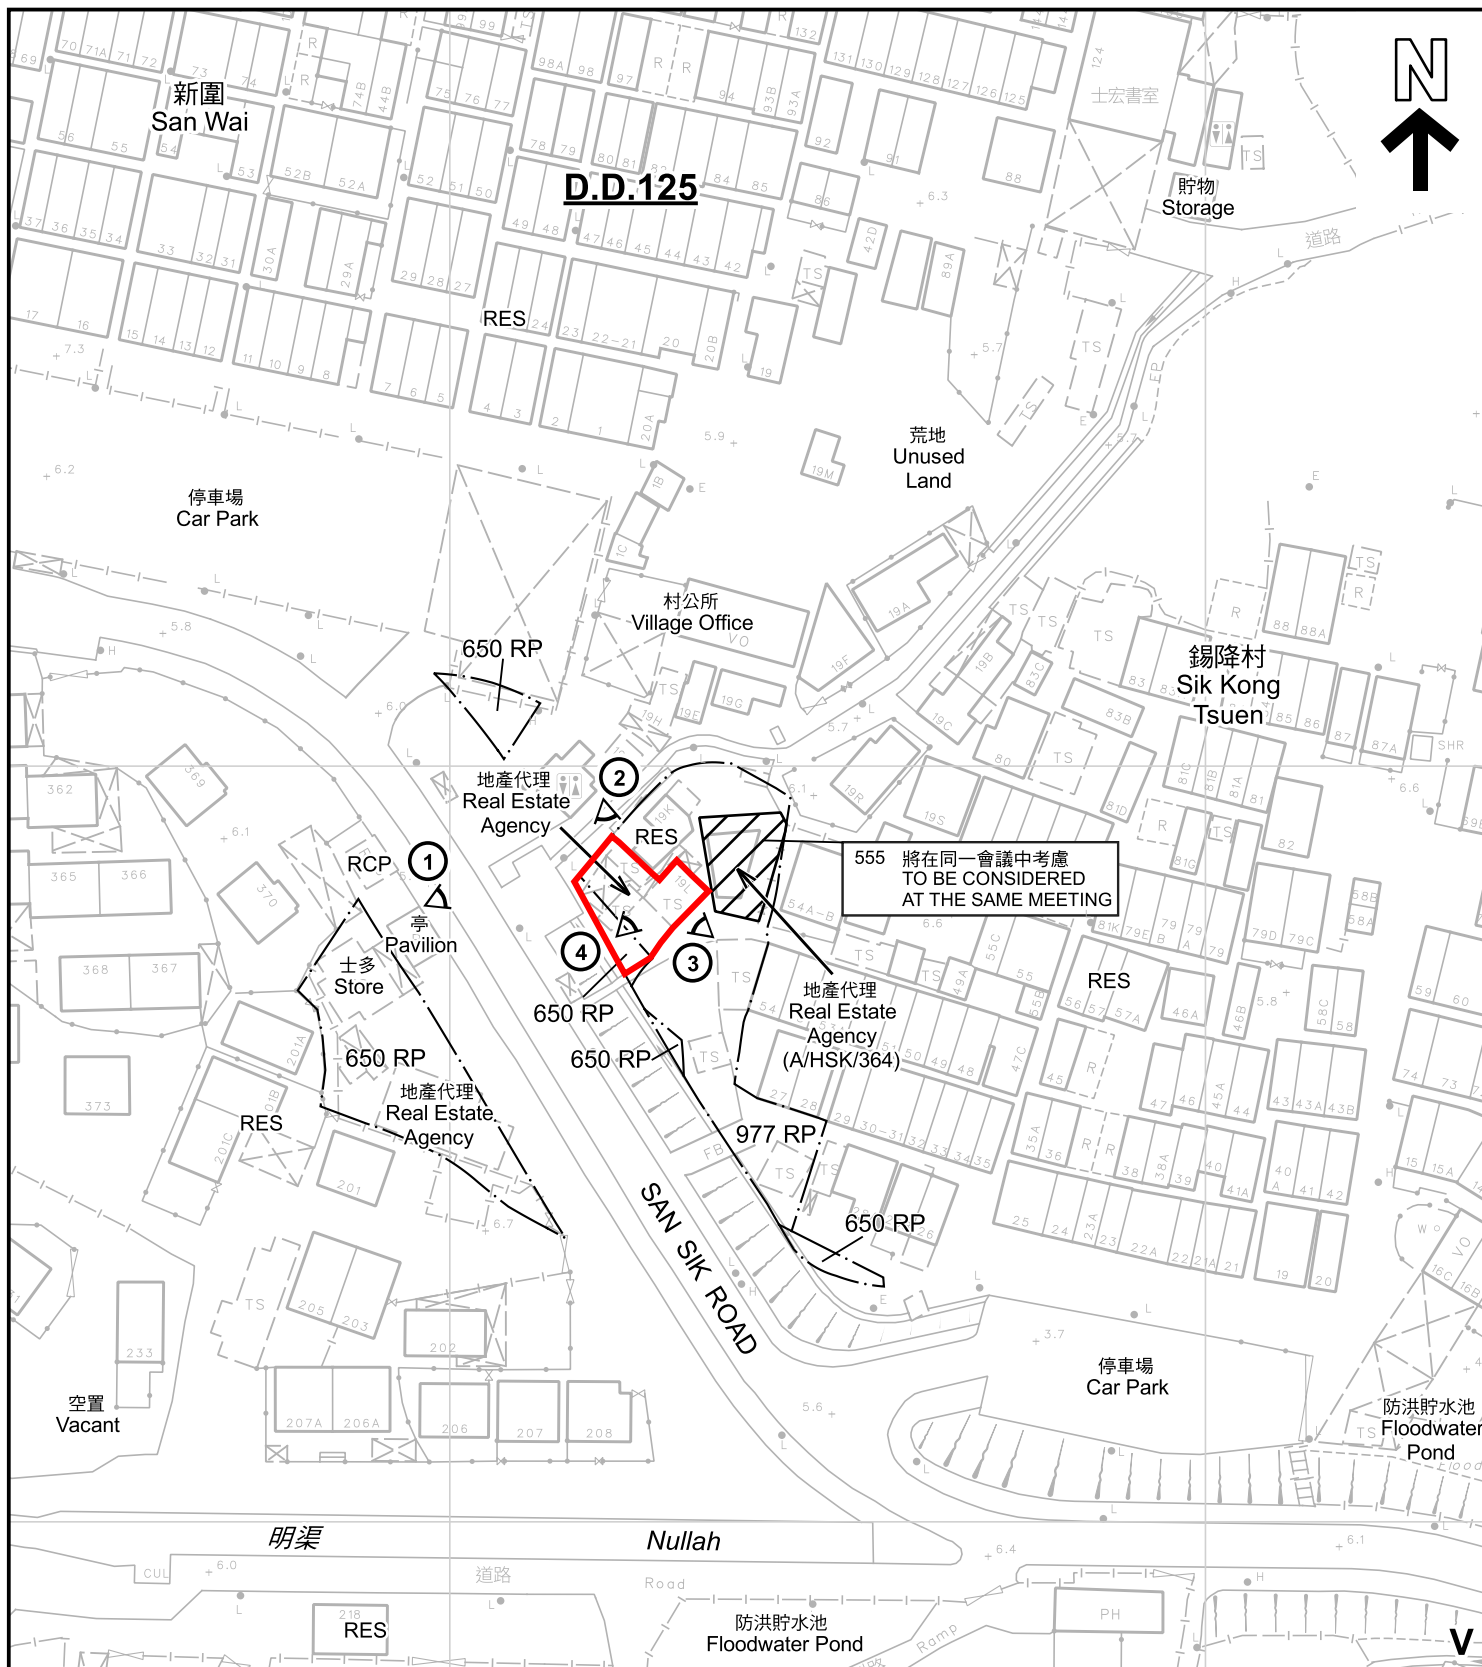

註釋 Notes :

2025年3月18日勘測的土地用途
Land uses shown on this plan are in accordance with the land use survey conducted by the Planning Department on 18.3.2025

本摘要圖於2025年4月17日擬備，所根據的資料為測量圖編號 6-NW-7A
EXTRACT PLAN PREPARED ON 17.4.2025 BASED ON SURVEY SHEET No. 6-NW-7A

圖例 LEGEND

-  申請地點 (界線只作識別用)
APPLICATION SITE (BOUNDARY FOR IDENTIFICATION PURPOSE ONLY)
-  鄉村式發展
VILLAGE TYPE DEVELOPMENT

- RES 住用構築物
RESIDENTIAL STRUCTURES
- RCP 垃圾收集站
REFUSE COLLECTION POINT
- ①< 實地照片的觀景點
VIEWING POINT OF SITE PHOTO

平面圖 SITE PLAN

臨時商店及服務行業(地產代理)(為期3年)
新界元朗廈村錫降村丈量約份第125約
地段第650號餘段(部分)及第977號餘段(部分)
TEMPORARY SHOP AND SERVICES (REAL ESTATE AGENT)
FOR A PERIOD OF 3 YEARS
LOTS 650 RP (PART) AND 977 RP (PART) IN D.D.125,
SIK KONG TSUEN, HA TSEUN, YUEN LONG, NEW TERRITORIES

SCALE 1:1 000 比例尺


米 20 0 20 40 米
METRES

規 劃 署
PLANNING
DEPARTMENT



參考編號
REFERENCE No.
A/HSK/556

圖 PLAN
A-2

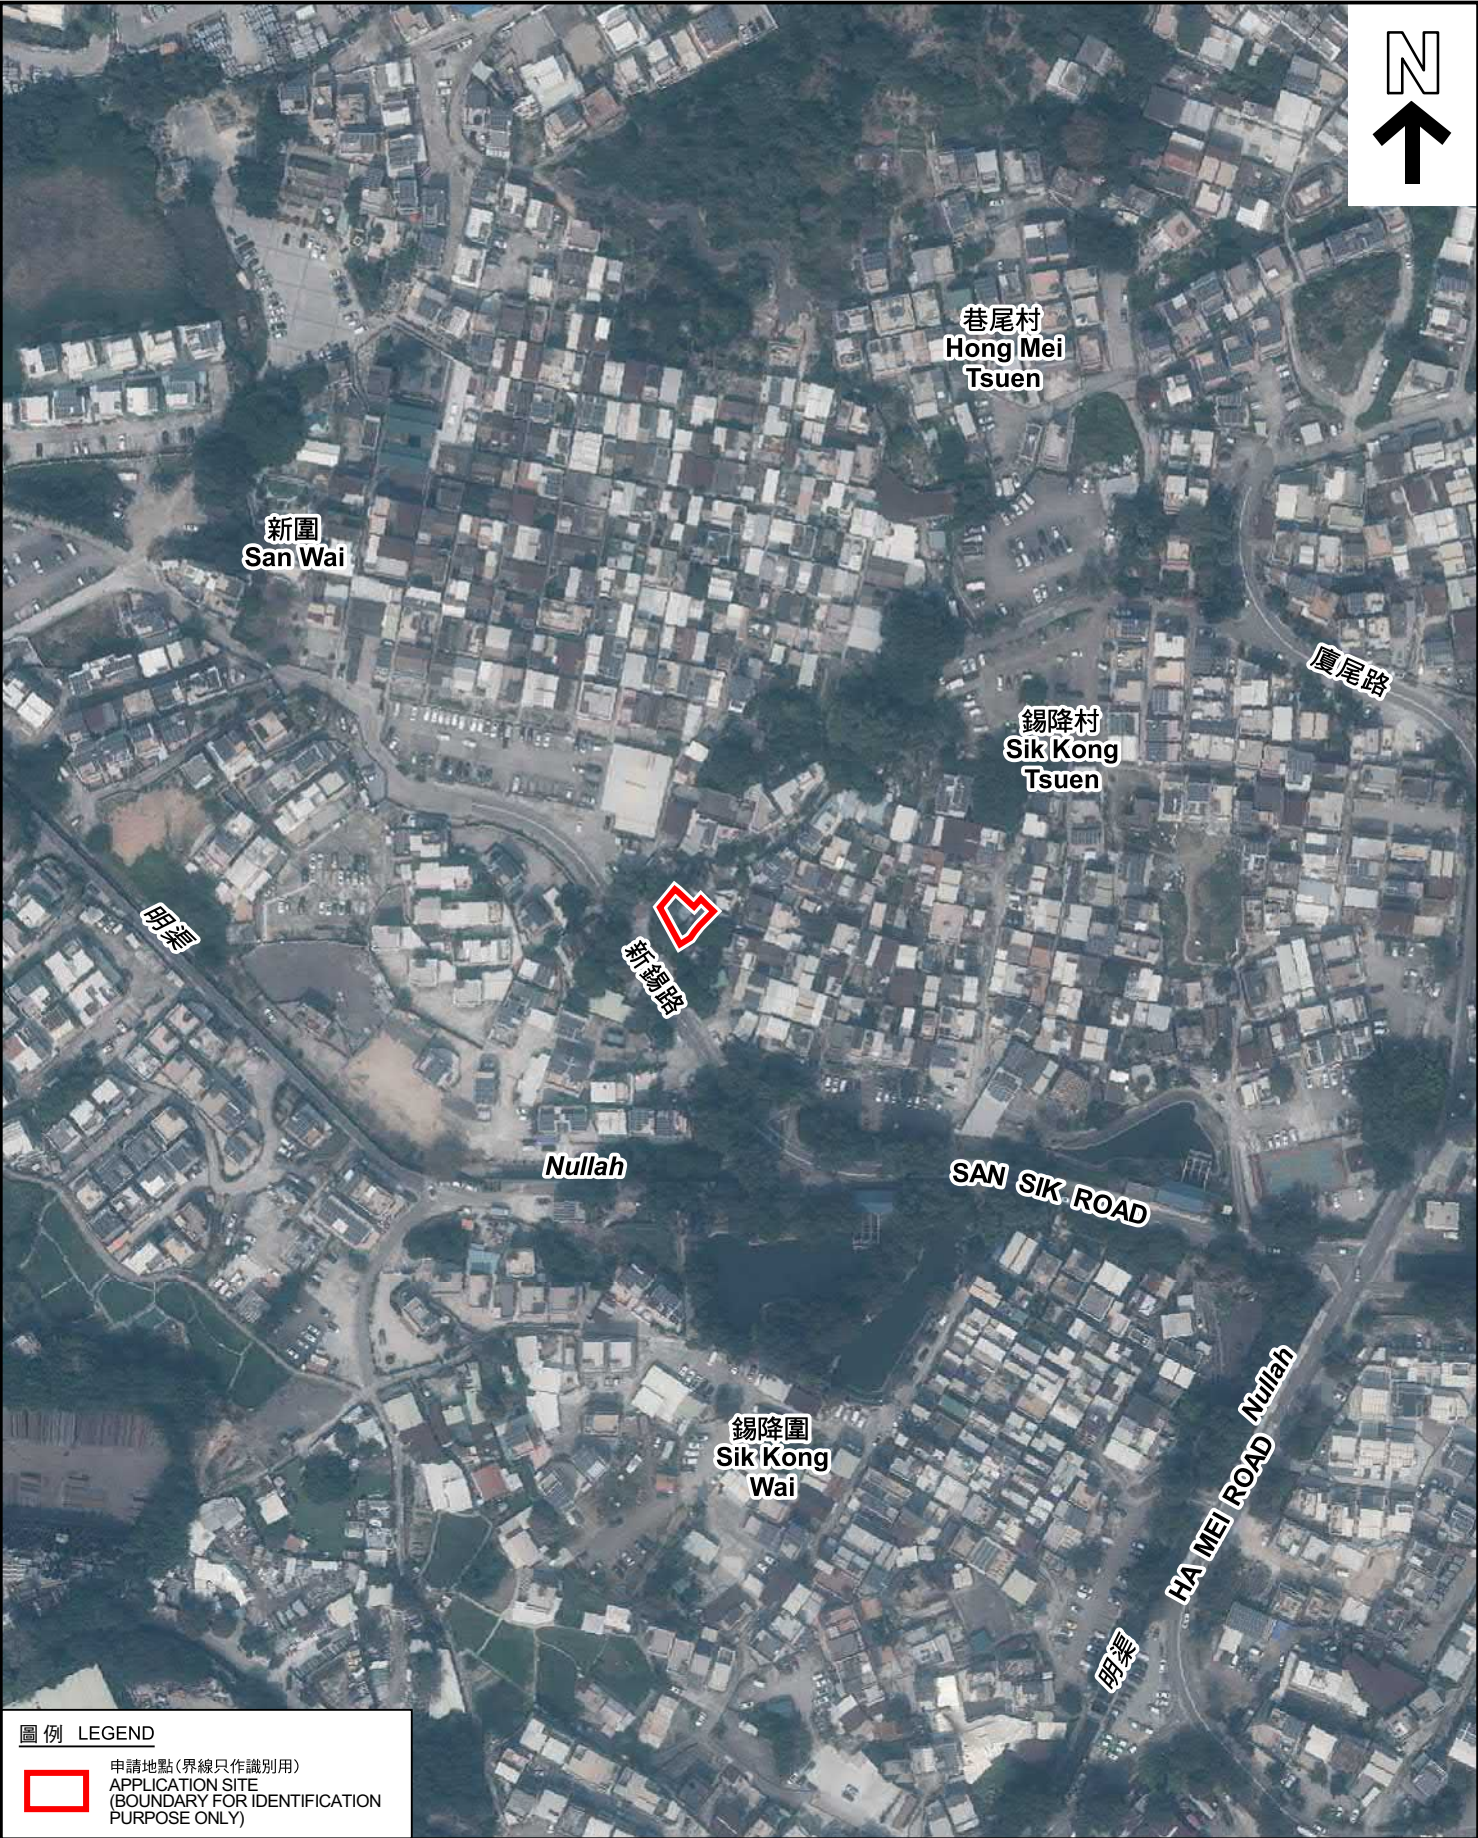

圖例 LEGEND

 申請地點(界線只作識別用)
APPLICATION SITE
(BOUNDARY FOR IDENTIFICATION
PURPOSE ONLY)

本摘要圖於2025年4月10日擬備，所根據
的資料為地政總署於2023年2月24日拍得
的航攝照片編號 E187399C
EXTRACT PLAN PREPARED ON 10.4.2025
BASED ON AERIAL PHOTO No.
E187399C TAKEN ON 24.2.2023
BY LANDS DEPARTMENT

航攝照片 AERIAL PHOTO

臨時商店及服務行業(地產代理)(為期3年)
新界元朗厦村錫降村丈量約份第125約
地段第650號餘段(部分)及第977號餘段(部分)
TEMPORARY SHOP AND SERVICES (REAL ESTATE AGENCY)
FOR A PERIOD OF 3 YEARS
LOTS 650 RP (PART) AND 977 RP (PART) IN D.D.125,
SIK KONG TSUEN, HA TSEUN, YUEN LONG, NEW TERRITORIES

規 劃 署
PLANNING
DEPARTMENT



參考編號
REFERENCE No.
A/HSK/556

圖 PLAN
A-3



實地照片 SITE PHOTOS

臨時商店及服務行業(地產代理)(為期3年)
 新界元朗廈村錫隆村丈量約份第125約
 地段第650號餘段(部分)及第977號餘段(部分)
 TEMPORARY SHOP AND SERVICES (REAL ESTATE AGENCY)
 FOR A PERIOD OF 3 YEARS
 LOTS 650 RP (PART) AND 977 RP (PART) IN D.D.125,
 SIK KONG TSUEN, HA TSEUN, YUEN LONG, NEW TERRITORIES


規劃署
 PLANNING
 DEPARTMENT



參考編號
 REFERENCE No.
 A/HSK/556

圖 PLAN
 A-4a

本圖於2025年4月10日擬備，所根據的
 資料為攝於2025年3月18日的實地照片
 PLAN PREPARED ON 10.4.2025
 BASED ON SITE PHOTOS
 TAKEN ON 18.3.2025

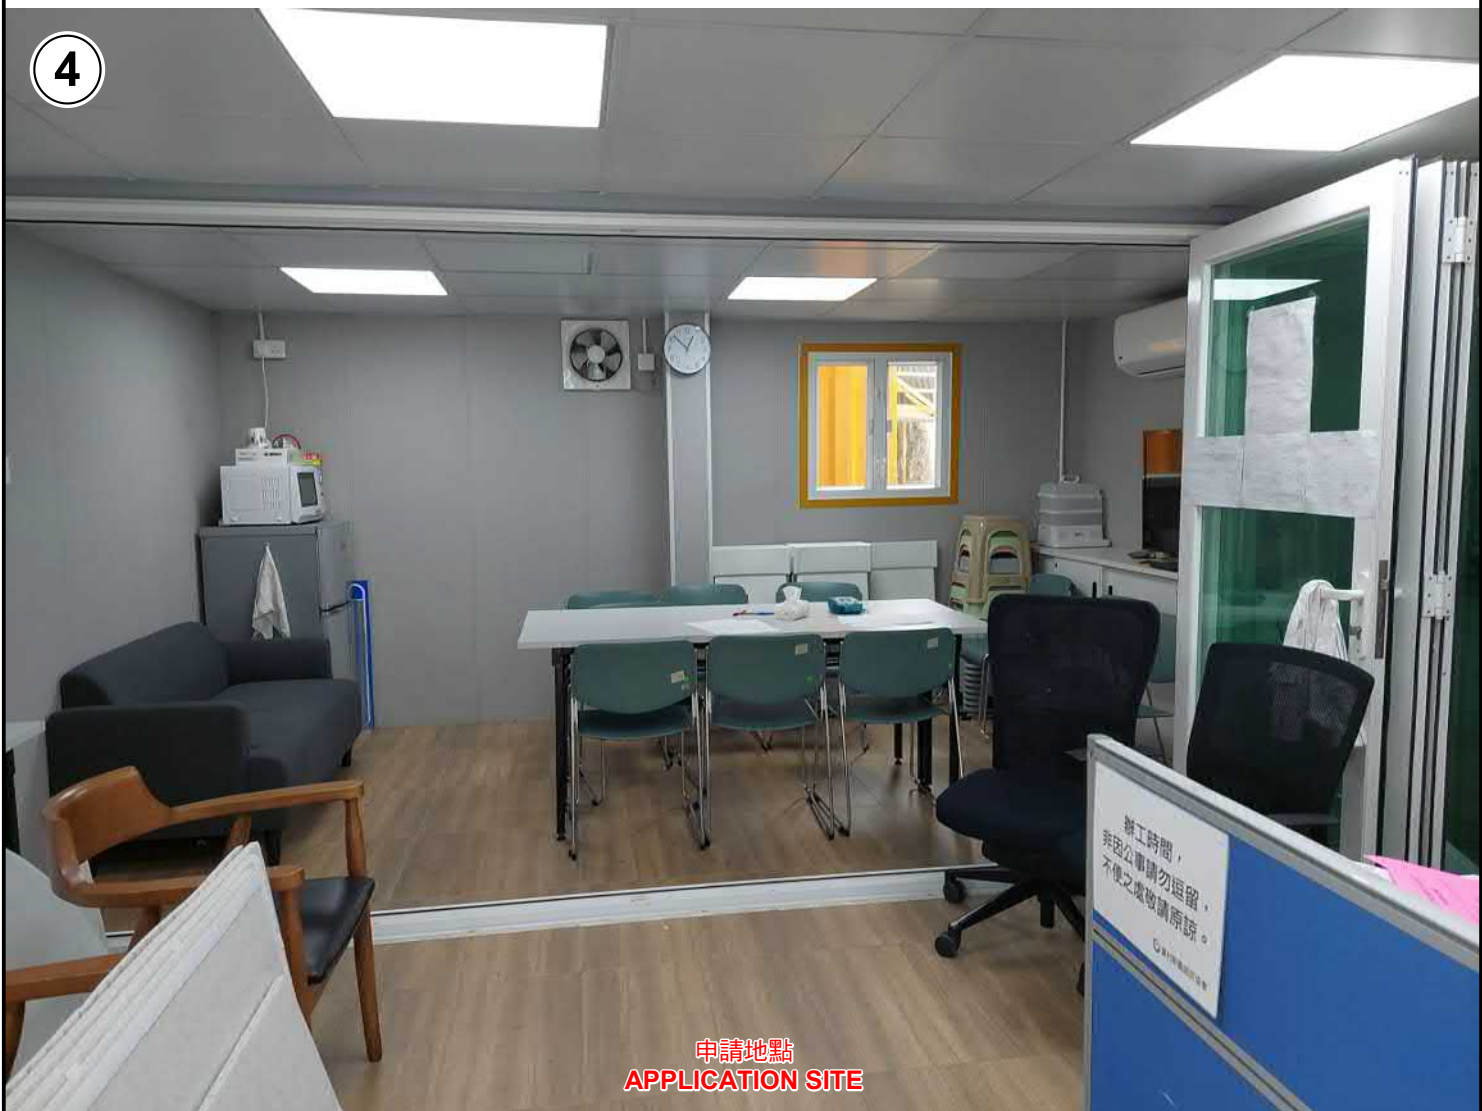

實地照片 SITE PHOTOS

臨時商店及服務行業(地產代理)(為期3年)
新界元朗廈村錫隆村丈量約份第125約
地段第650號餘段(部分)及第977號餘段(部分)
TEMPORARY SHOP AND SERVICES (REAL ESTATE AGENCY)
FOR A PERIOD OF 3 YEARS
LOTS 650 RP (PART) AND 977 RP (PART) IN D.D.125,
SIK KONG TSUEN, HA TSEUN, YUEN LONG, NEW TERRITORIES

規劃署
PLANNING
DEPARTMENT



參考編號
REFERENCE No.
A/HSK/556

圖 PLAN
A-4b

本圖於2025年4月10日擬備，所根據的資料為攝於2025年3月18日的實地照片
PLAN PREPARED ON 10.4.2025
BASED ON SITE PHOTOS
TAKEN ON 18.3.2025