



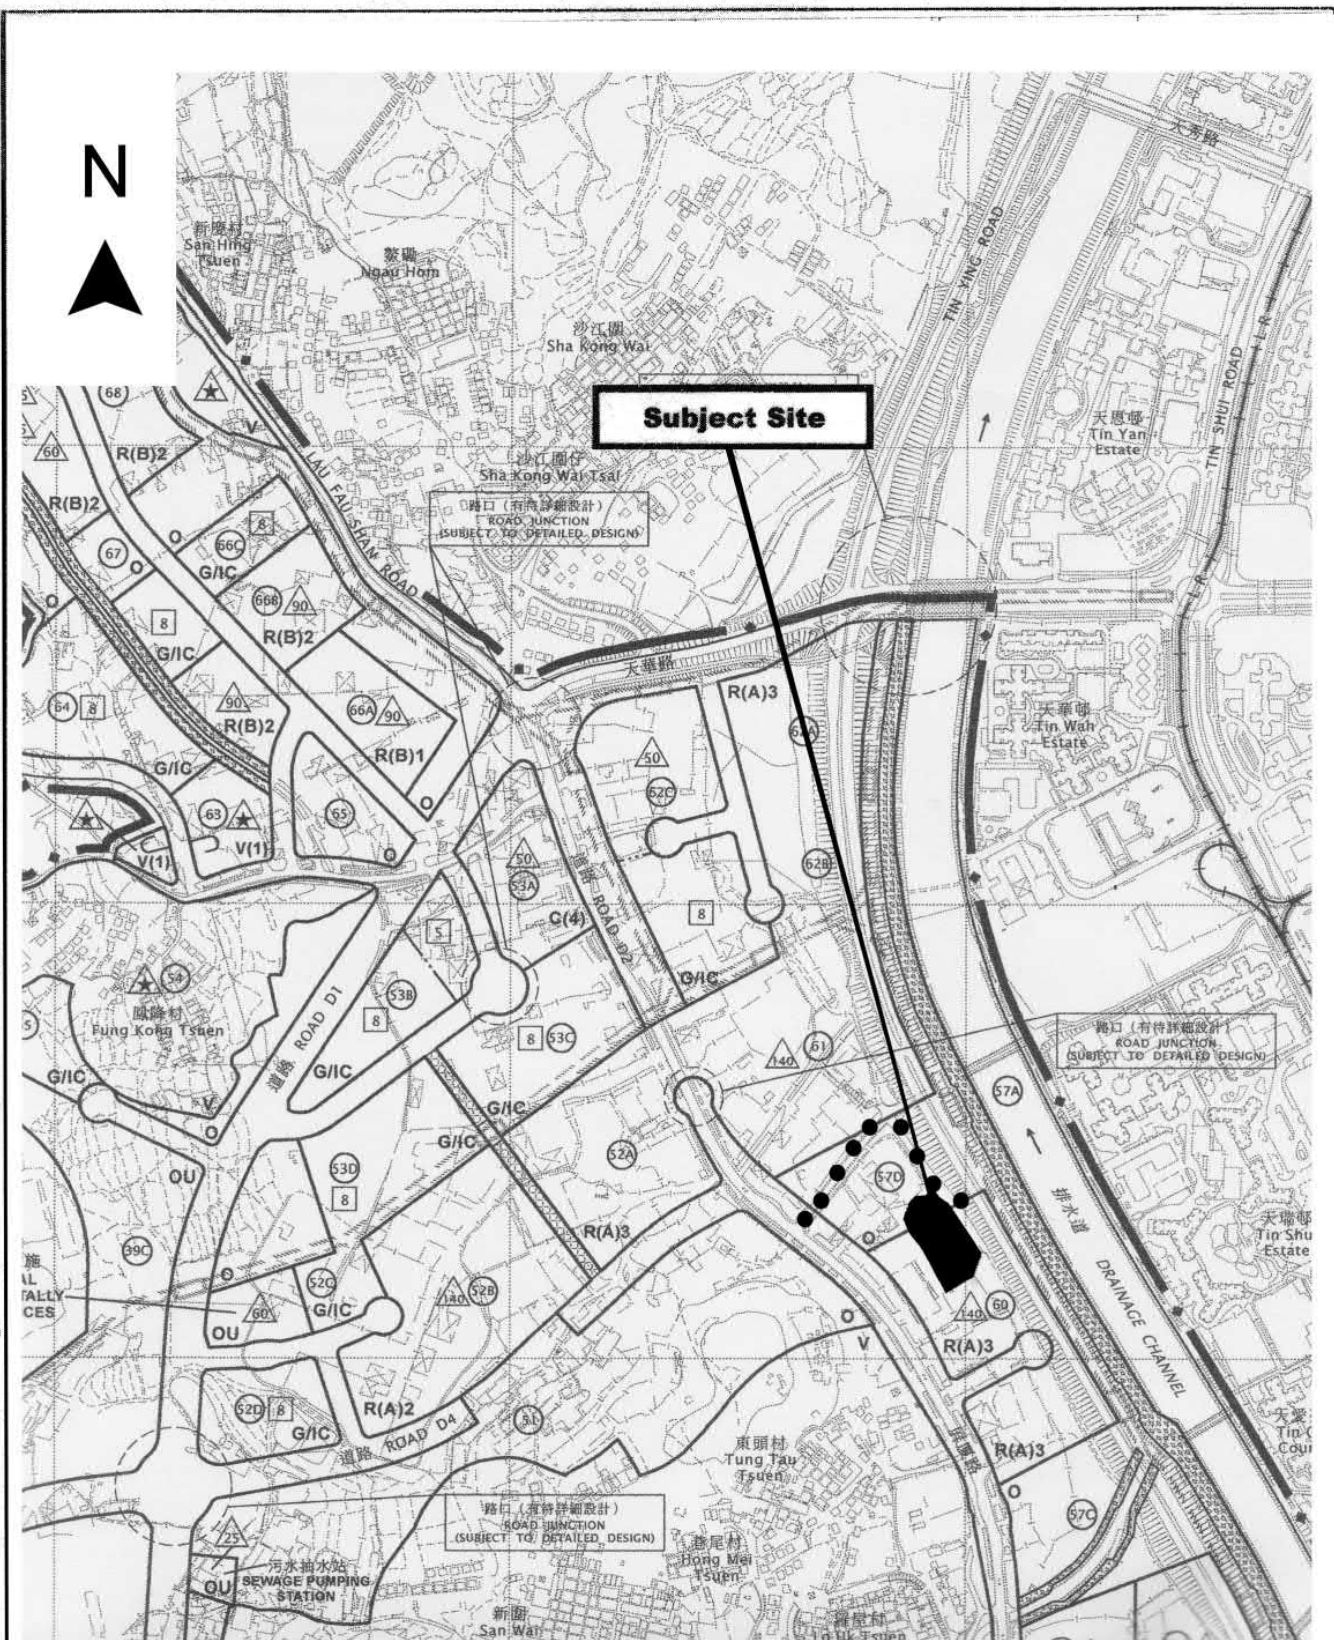

Project 項目名稱: Proposed Temporary Public Vehicle Park for Private Cars, Light Goods Vehicles, Heavy Goods Vehicles & Container Trailers for a Period of 3 Years at Lots 826S.A(Part), 828, 839(Part), 840(Part) & Adjoining Government Land in D.D. 125, Ha Tsuen, Yuen Long, N.T.	Drawing Title 圖名: Location Plan	Remarks 備註: ● ● ● Vehicular access leading to Ping Ha Road
	Drawing No. 圖號: Figure 2	Scale 比例: 1:7500

(摘錄自申請人於 16.4.2025 呈交的申請書)
(Extract from Applicant's Submission of 16.4.2025)

參考編號 REFERENCE No. A/HSK/562	繪圖 DRAWING A-1
---	---------------------------

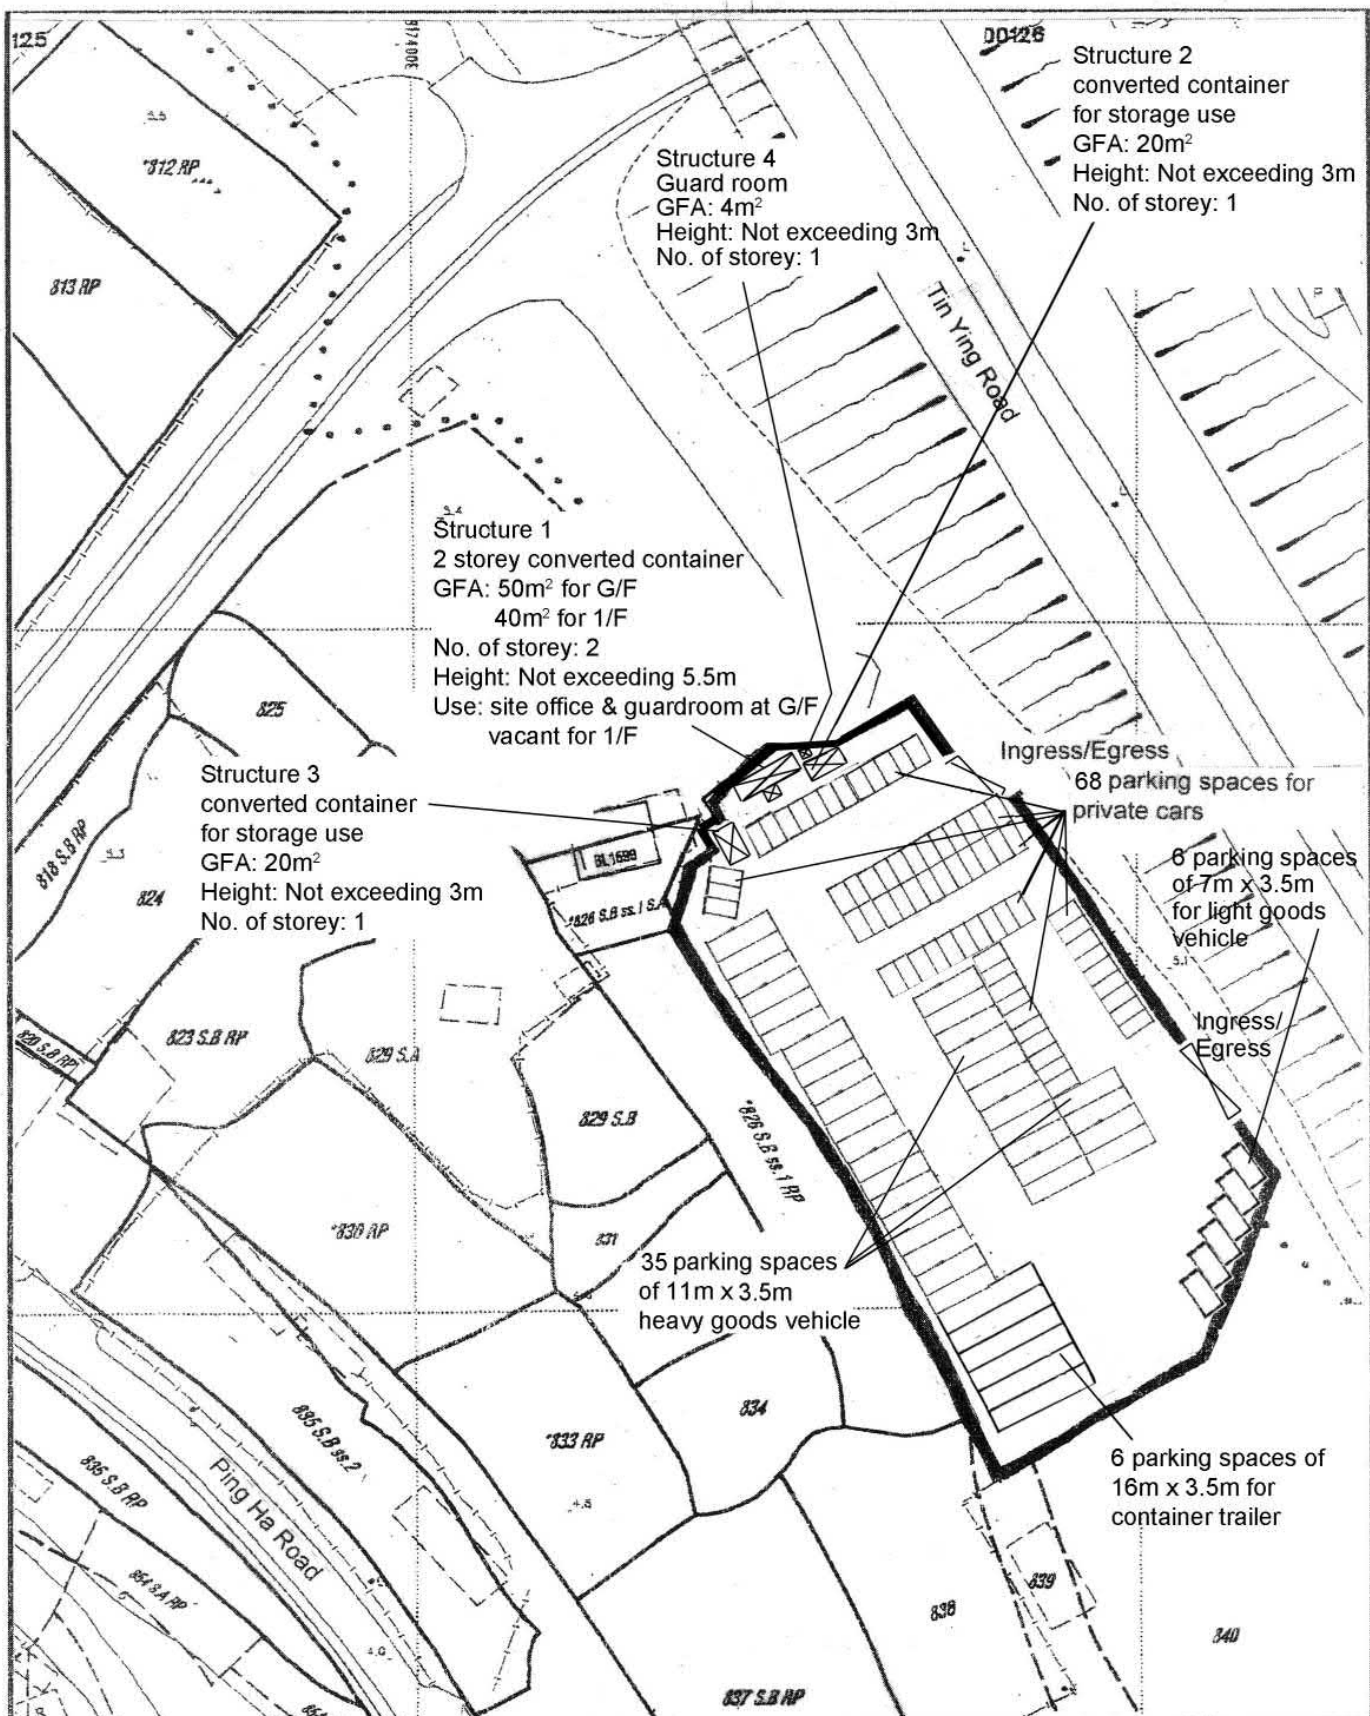


Project 項目名稱: Proposed Temporary Public Vehicle Park for Private Cars, Light Goods Vehicles, Heavy Goods Vehicles & Container Trailers for a Period of 3 Years at Lots 826S.A(Part), 828, 839(Part), 840(Part) & Adjoining Government Land in D.D. 125, Ha Tsuen, Yuen Long, N.T.	Drawing Title 圖名: Proposed Layout Plan	Remarks 備註:
	Drawing No. 圖號: Figure 3	Scale 比例: 1:1000

(摘錄自申請人於 16.4.2025 呈交的申請書)
(Extract from Applicant's
Submission of 16.4.2025)

參考編號
REFERENCE No.
A/HSK/562

繪圖 DRAWING
A-2

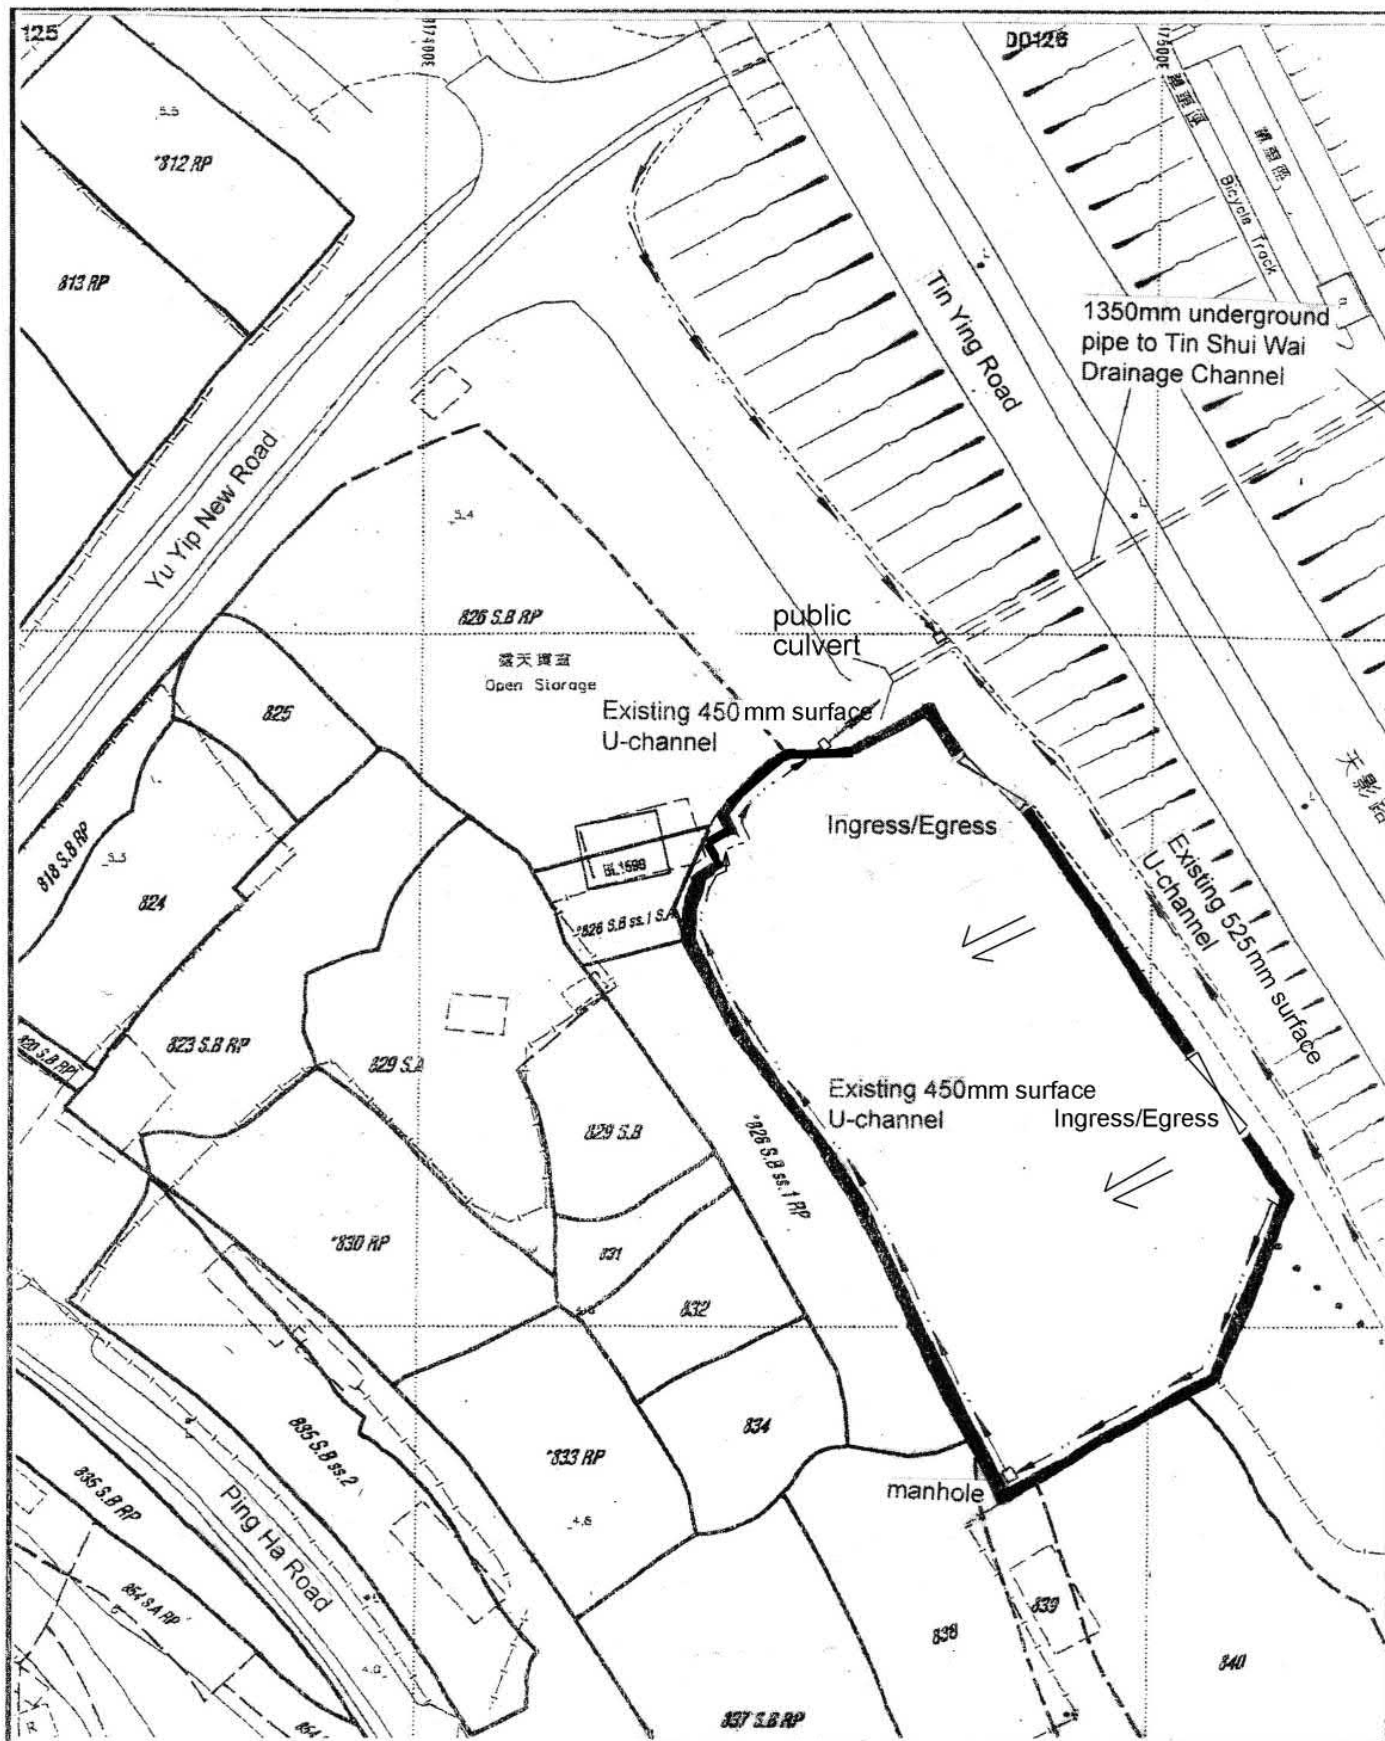

Project 項目名稱:

Proposed Temporary Public Vehicle Park for Private Cars, Light Goods Vehicles, Heavy Goods Vehicles & Container Trailers for a Period of 3 Years at Lots 826S.A(Part), 828, 839(Part), 840(Part) & Adjoining Government Land in D.D. 125, Ha Tsuen, Yuen Long, N.T.

Drawing Title 圖名:

As-built Drainage Plan

Drawing No. 圖號:

Figure 4

Remarks 備註:

Flow of Surface Runoff


Scale 比例:

1:1000

(摘錄自申請人於 16. 4. 2025 呈交的申請書)
(Extract from Applicant's
Submission of 16.4.2025)

參考編號
REFERENCE No.
A/HSK/562

繪圖 DRAWING
A-3

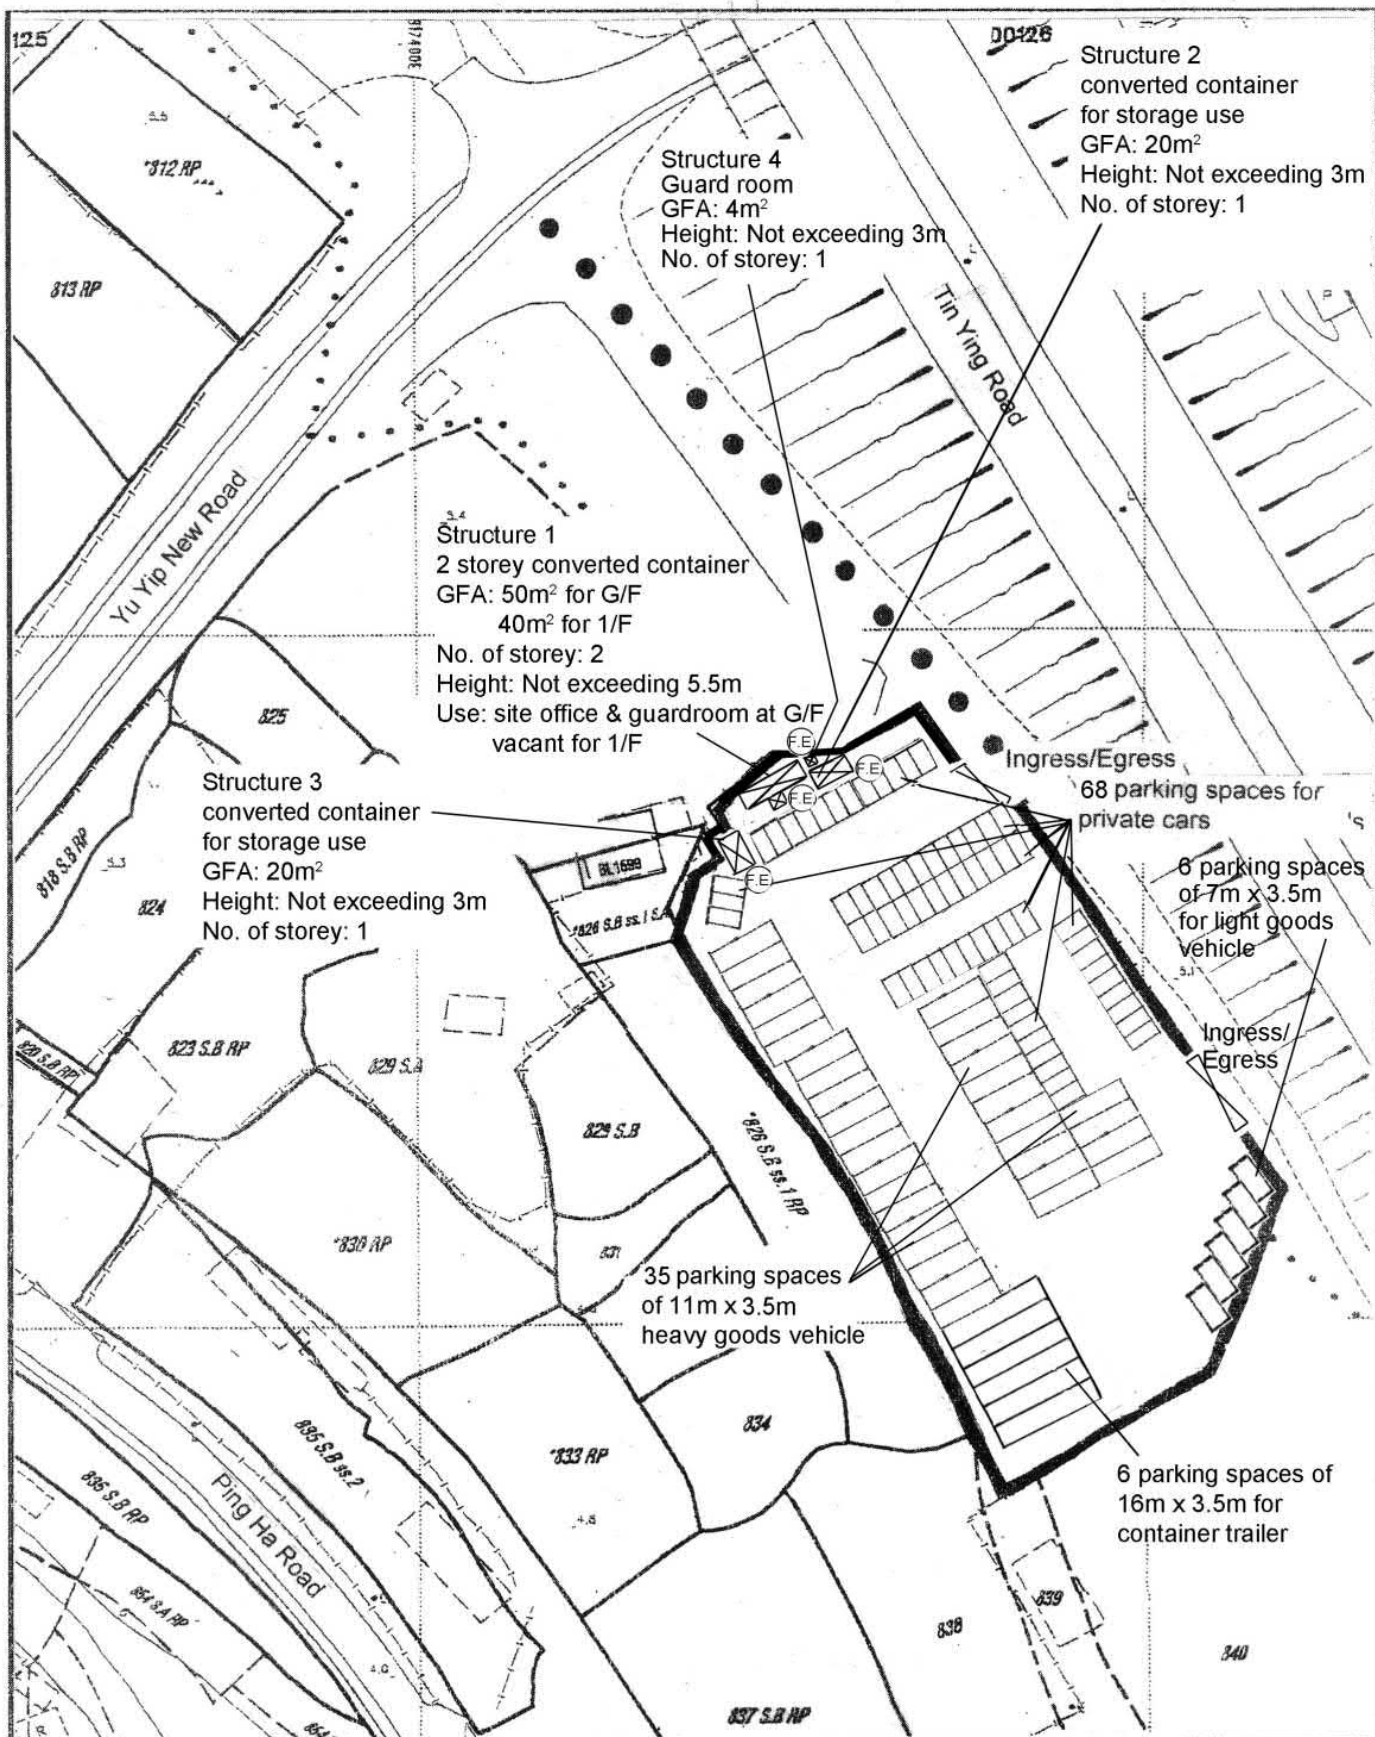

Project 項目名稱:

Proposed Temporary Public Vehicle Park for Private Cars, Light Goods Vehicles, Heavy Goods Vehicles & Container Trailers for a Period of 3 Years at Lots 826S.A(Part), 828, 839(Part), 840(Part) & Adjoining Government Land in D.D. 125, Ha Tsuen, Yuen Long, N.T.

Drawing Title 圖名:

Proposed Fire Service Installations Plan

Drawing No. 圖號:


Figure 1

Remarks 備註:

● ● ● Vehicular Access Leading to Yu Yip New Road
 (FE) 9 litre water type fire extinguisher

Scale 比例:

1:1000

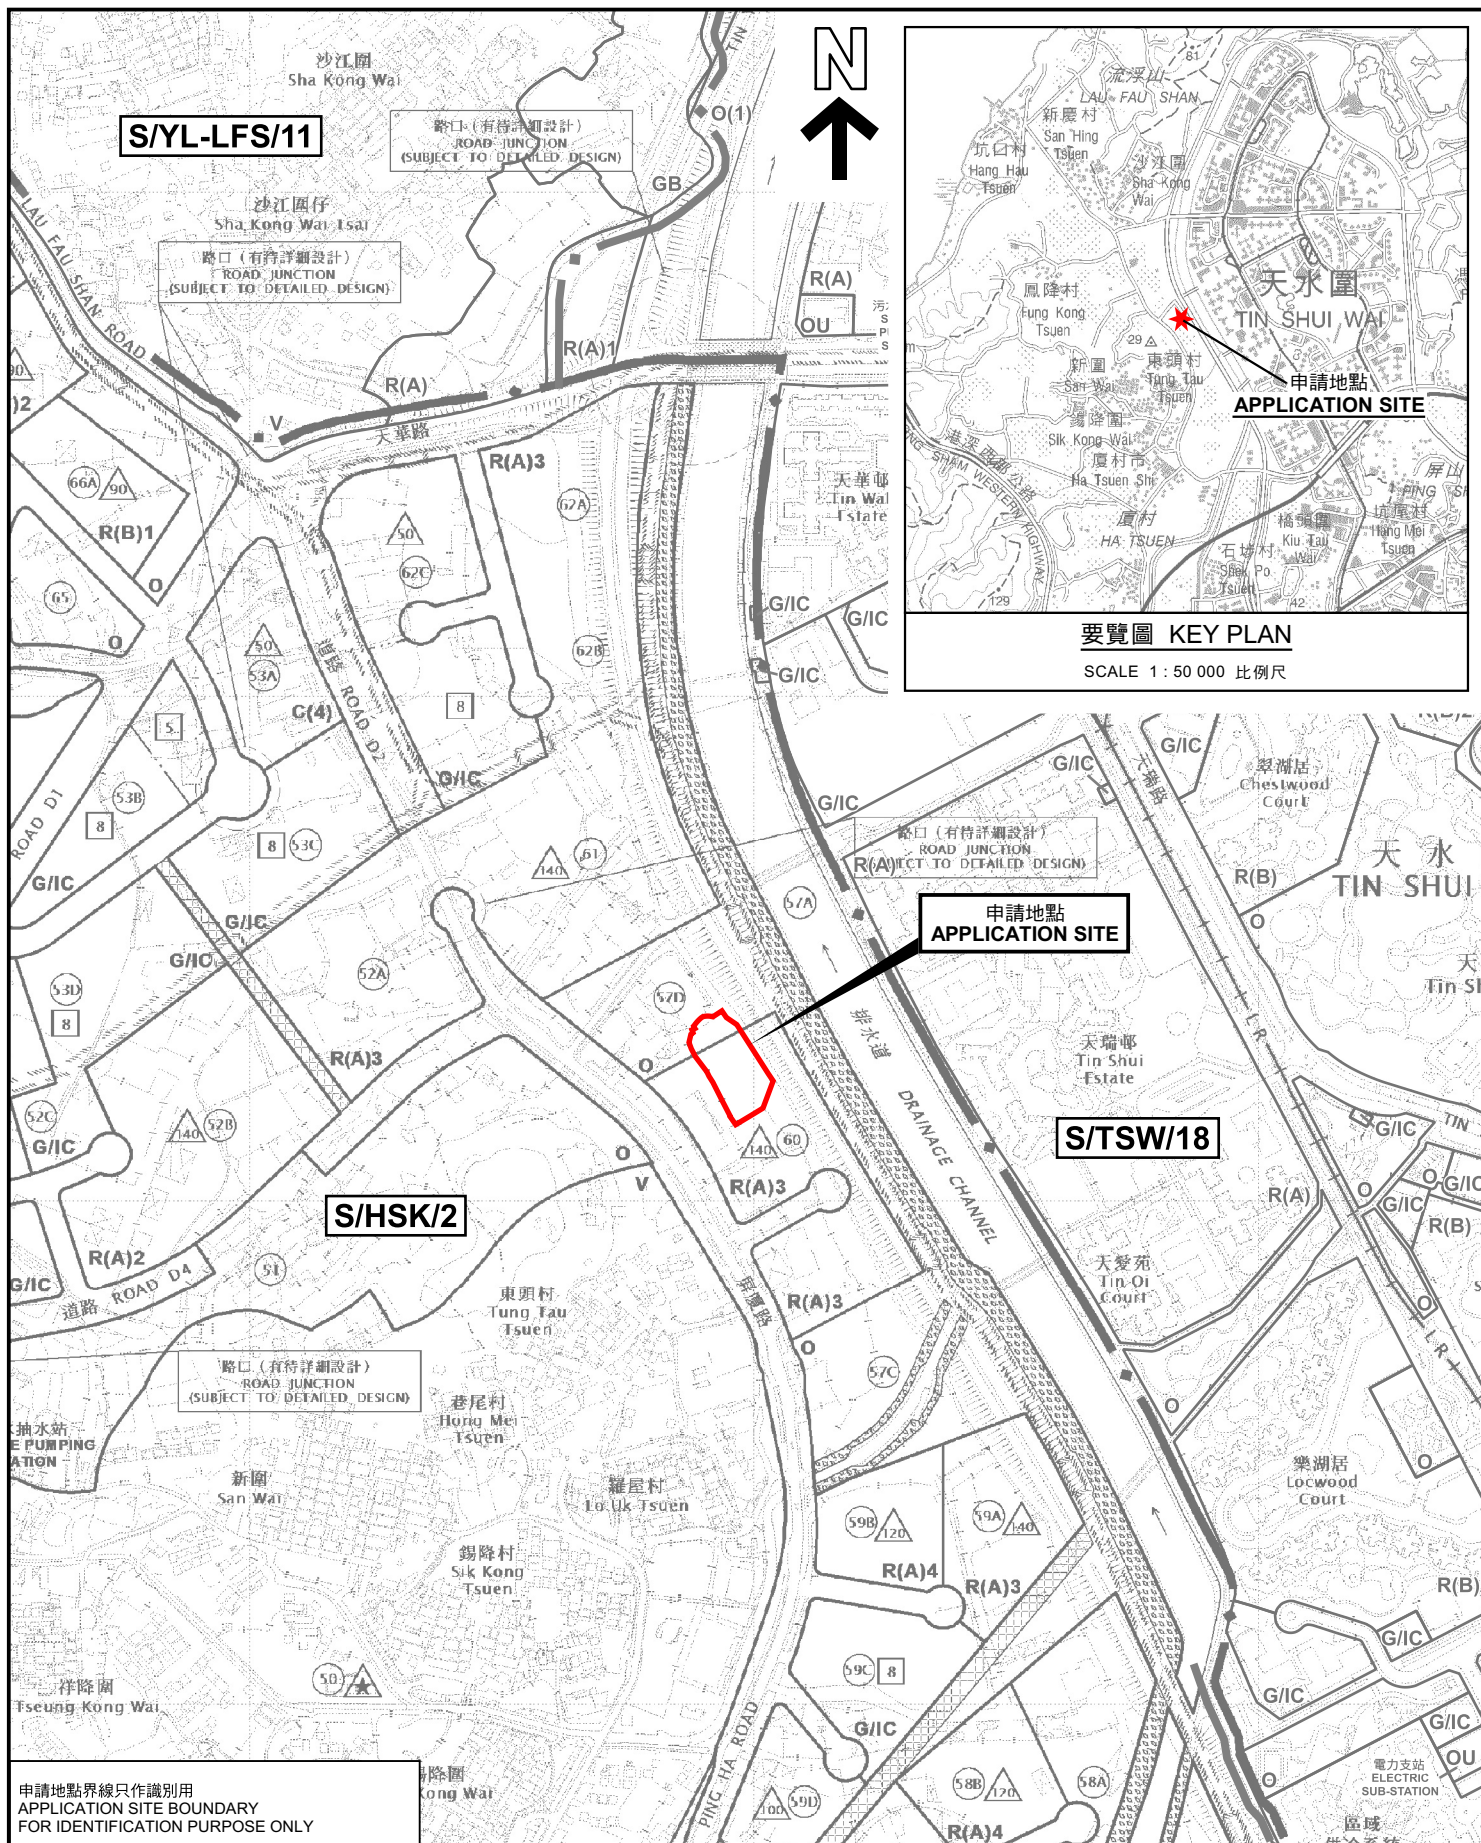

位置圖 LOCATION PLAN

臨時公眾停車場(私家車、輕型貨車、重型貨車及貨櫃拖架)
的規劃許可(為期3年)

新界元朗厦村丈量約份第125約地段第826號A分段(部分)、
第828號、第839號(部分)及第840號(部分)和毗連政府土地
RENEWAL OF PLANNING APPROVAL FOR TEMPORARY PUBLIC VEHICLE PARK
FOR PRIVATE CARS, LIGHT GOODS VEHICLES, HEAVY GOODS VEHICLES
AND CONTAINER TRAILERS FOR A PERIOD OF 3 YEARS
LOTS 826 S.A (PART), 828, 839 (PART) AND 840 (PART) IN D.D.125
AND ADJOINING GOVERNMENT LAND, HA TSUEN, YUEN LONG, N.T.

SCALE 1 : 7 500 比例尺

米 100 0 100 200 300 米
METRES


規劃署
PLANNING
DEPARTMENT



參考編號
REFERENCE No.
A/HSK/562

圖 PLAN
A-1a

本摘要圖於2025年5月23日擬備，
所根據的資料為於2018年10月16日
核准的分區計劃大綱圖編號 S/HSK/2
EXTRACT PLAN PREPARED ON 23.5.2025
BASED ON OUTLINE ZONING PLAN No.
S/HSK/2 APPROVED ON 16.10.2018

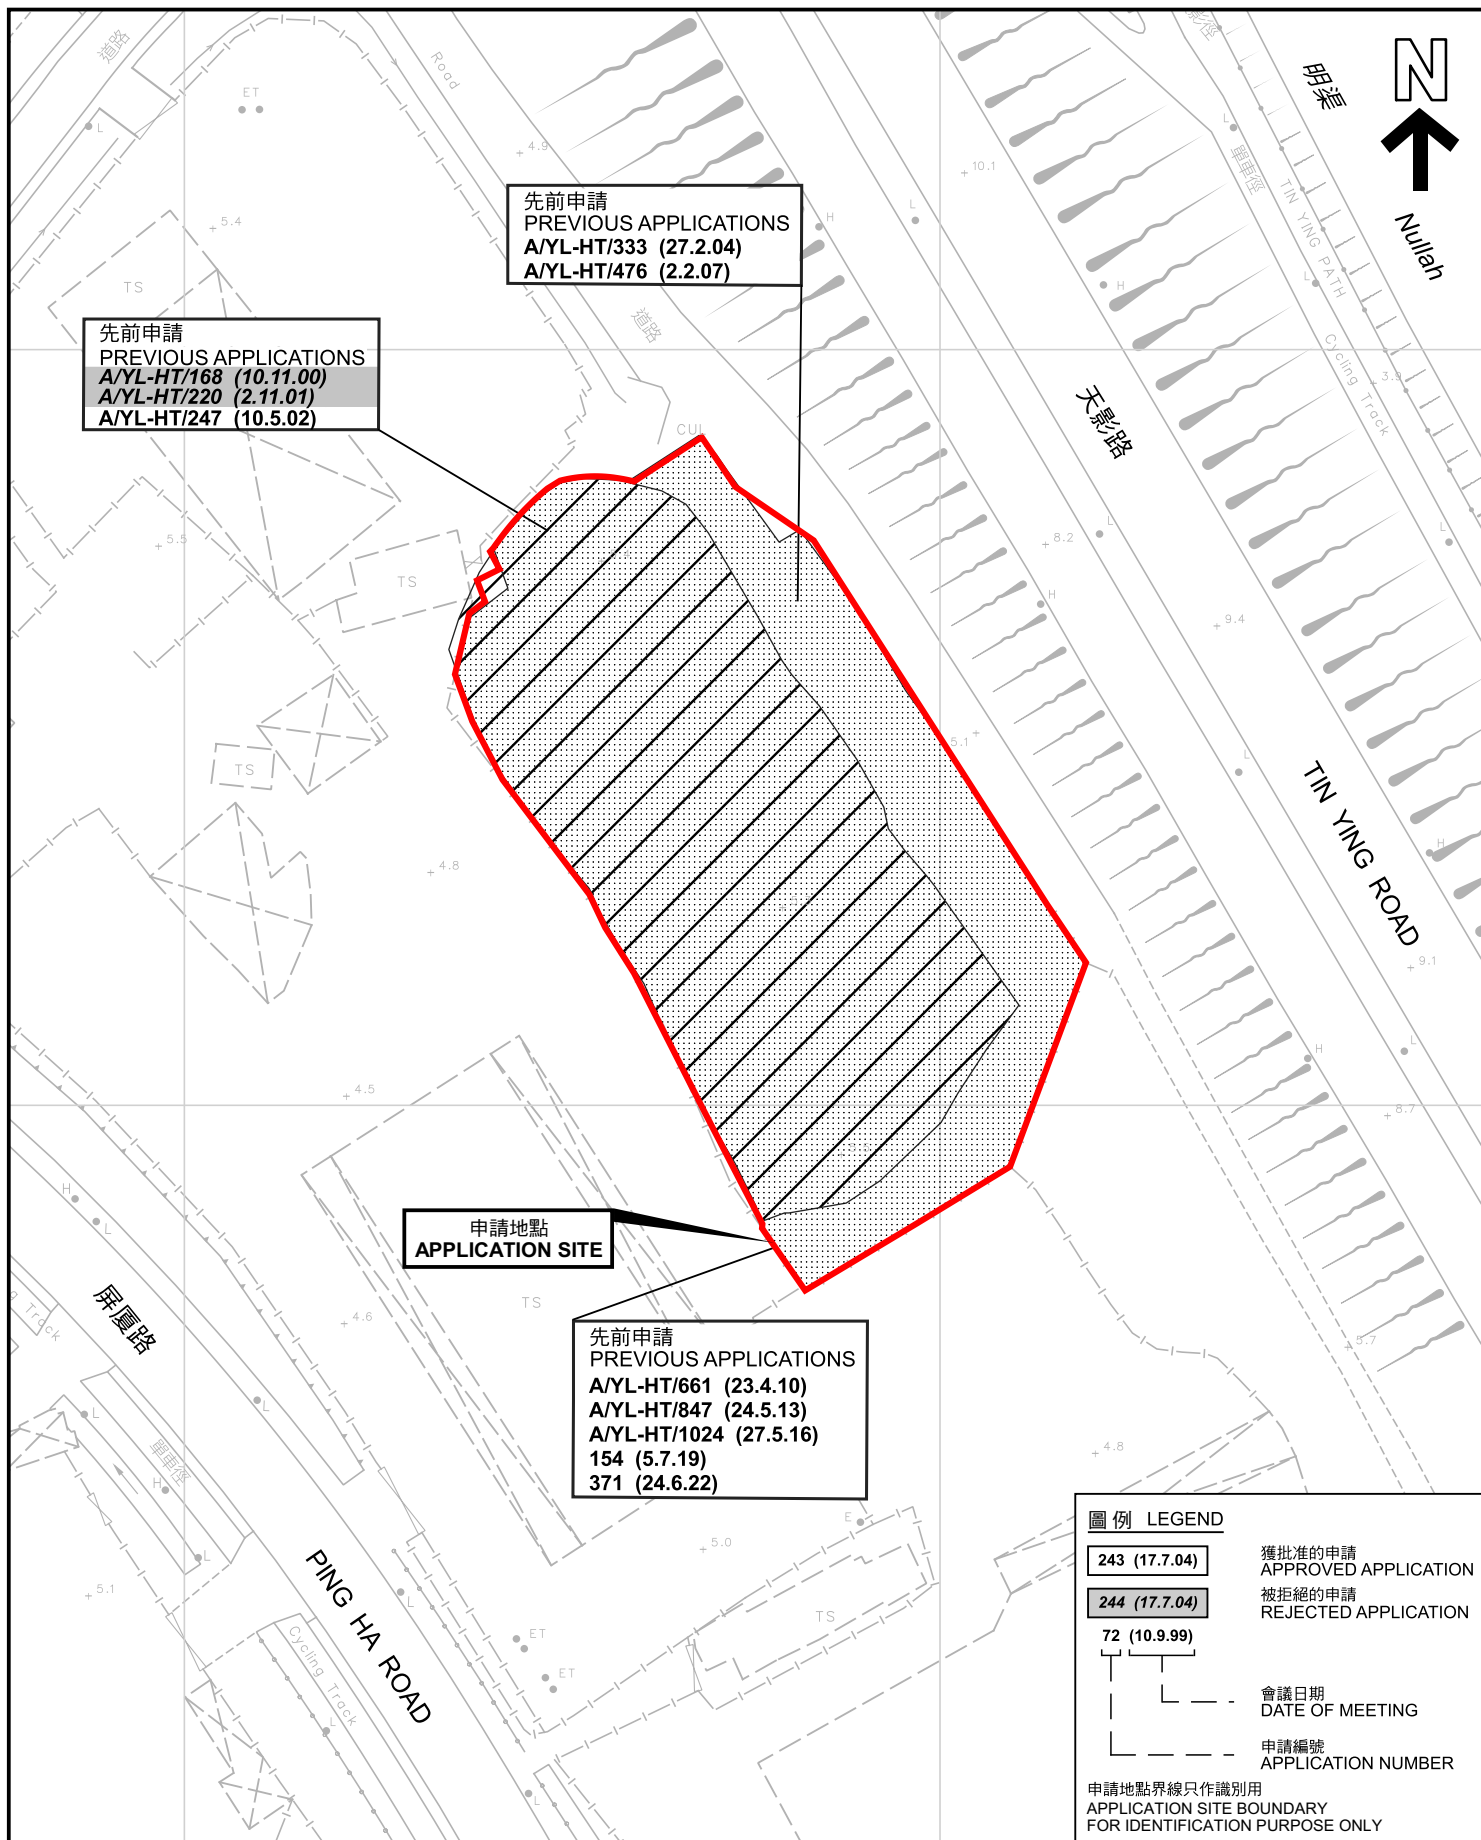

先前申請圖 PREVIOUS APPLICATIONS PLAN

臨時公眾停車場(私家車、輕型貨車、重型貨車及貨櫃拖架)
的規劃許可續期(為期3年)

新界元朗廈村丈量約份第125約地段第826號A分段(部分)、
第828號、第839號(部分)及第840號(部分)和毗連政府土地

RENEWAL OF PLANNING APPROVAL FOR TEMPORARY PUBLIC VEHICLE PARK
FOR PRIVATE CARS, LIGHT GOODS VEHICLES, HEAVY GOODS VEHICLES
AND CONTAINER TRAILERS FOR A PERIOD OF 3 YEARS
LOTS 826 S.A (PART), 828, 839 (PART) AND 840 (PART) IN D.D.125
AND ADJOINING GOVERNMENT LAND, HA TSUEN, YUEN LONG, N.T.

SCALE 1:1 000 比例尺

米 20 0 20 40 米
METRES


本摘要圖於2025年5月19日擬備，所根據的
資料為測量圖編號 6-NW-2D
EXTRACT PLAN PREPARED ON 19.5.2025
BASED ON SURVEY SHEET No.
6-NW-2D

規劃署
PLANNING
DEPARTMENT



參考編號
REFERENCE No.
A/HSK/562

圖 PLAN
A-1b

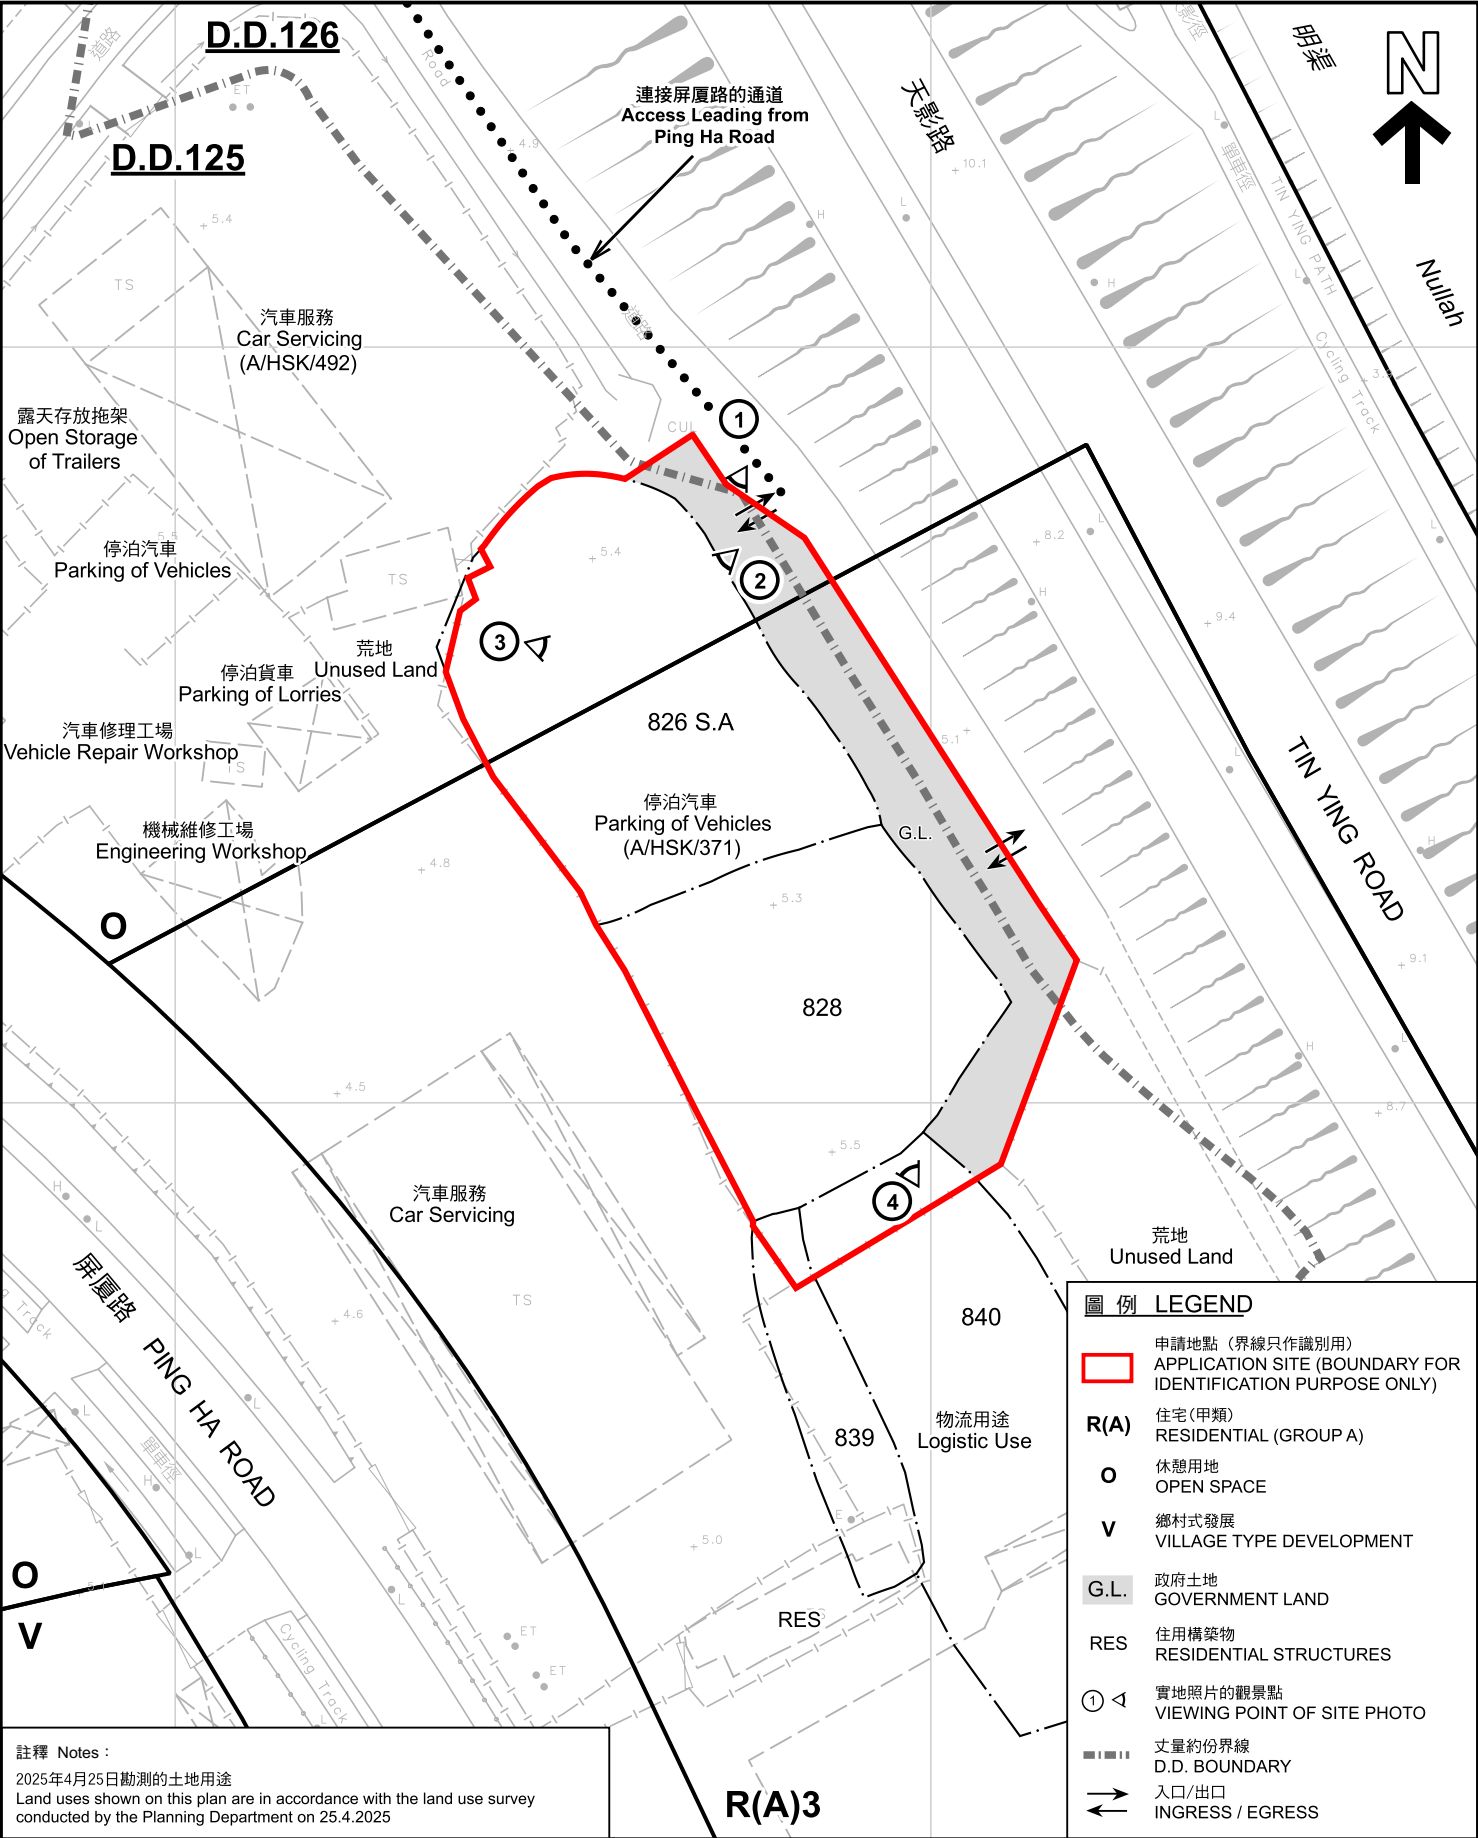

註釋 Notes :
2025年4月25日勘測的土地用途
Land uses shown on this plan are in accordance with the land use survey conducted by the Planning Department on 25.4.2025

本摘要圖於2025年5月29日擬備，所根據的資料為測量圖編號 6-NW-2D
EXTRACT PLAN PREPARED ON 29.5.2025 BASED ON SURVEY SHEET No. 6-NW-2D

平面圖 SITE PLAN
臨時公眾停車場(私家車、輕型貨車、重型貨車及貨櫃拖架)的規劃許可續期(為期3年)
新界元朗廈村丈量約份第125約地段第826號A分段(部分)、第828號、第839號(部分)及第840號(部分)和毗連政府土地
RENEWAL OF PLANNING APPROVAL FOR TEMPORARY PUBLIC VEHICLE PARK FOR PRIVATE CARS, LIGHT GOODS VEHICLES, HEAVY GOODS VEHICLES AND CONTAINER TRAILERS FOR A PERIOD OF 3 YEARS
LOTS 826 S.A (PART), 828, 839 (PART) AND 840 (PART) IN D.D. 125 AND ADJOINING GOVERNMENT LAND, HA TSUEN, YUEN LONG, N.T.
SCALE 1 : 1 000 比例尺
米 20 0 20 40 米
METRES

- 圖例 LEGEND
- 申請地點 (界線只作識別用)
APPLICATION SITE (BOUNDARY FOR IDENTIFICATION PURPOSE ONLY)
 - R(A) 住宅(甲類)
RESIDENTIAL (GROUP A)
 - O 休憩用地
OPEN SPACE
 - V 鄉村式發展
VILLAGE TYPE DEVELOPMENT
 - G.L. 政府土地
GOVERNMENT LAND
 - RES 住用構築物
RESIDENTIAL STRUCTURES
 - ① 實地照片的觀景點
VIEWING POINT OF SITE PHOTO
 - 丈量約份界線
D.D. BOUNDARY
 - 入口/出口
INGRESS / EGRESS

規劃署
PLANNING
DEPARTMENT

參考編號
REFERENCE No.
A/HSK/562

圖 PLAN
A-2



圖例 LEGEND

 申請地點(界線只作識別用)
APPLICATION SITE
(BOUNDARY FOR IDENTIFICATION
PURPOSE ONLY)

本摘要圖於2025年5月19日擬備，所根據的資料為地政總署於2023年2月24日拍得的航攝照片編號 E186987C
EXTRACT PLAN PREPARED ON 19.5.2025
BASED ON AERIAL PHOTO No.
E186987C TAKEN ON 24.2.2023 BY
LANDS DEPARTMENT

航攝照片 AERIAL PHOTO

臨時公眾停車場(私家車、輕型貨車、重型貨車及貨櫃拖架)
的規劃許可續期(為期3年)
新界元朗厦村丈量約份第125約地段第826號A分段(部分)、
第828號、第839號(部分)及第840號(部分)和毗連政府土地
RENEWAL OF PLANNING APPROVAL FOR TEMPORARY PUBLIC VEHICLE PARK
FOR PRIVATE CARS, LIGHT GOODS VEHICLES, HEAVY GOODS VEHICLES
AND CONTAINER TRAILERS FOR A PERIOD OF 3 YEARS
LOTS 826 S.A (PART), 828, 839 (PART) AND 840 (PART) IN D.D.125
AND ADJOINING GOVERNMENT LAND, HA TSUEN, YUEN LONG, N.T.

規 劃 署
PLANNING
DEPARTMENT



參考編號
REFERENCE No.
A/HSK/562

圖 PLAN
A-3



申請地點界線只作識別用 APPLICATION SITE BOUNDARY FOR IDENTIFICATION PURPOSE ONLY

實地照片 SITE PHOTOS

臨時公眾停車場(私家車、輕型貨車、重型貨車及貨櫃拖架)
的規劃許可續期(為期3年)
新界元朗廈村丈量約份第125約地段第826號A分段(部分)、
第828號、第839號(部分)及第840號(部分)和毗連政府土地
RENEWAL OF PLANNING APPROVAL FOR TEMPORARY PUBLIC VEHICLE PARK
FOR PRIVATE CARS, LIGHT GOODS VEHICLES, HEAVY GOODS VEHICLES
AND CONTAINER TRAILERS FOR A PERIOD OF 3 YEARS
LOTS 826 S.A (PART), 828, 839 (PART) AND 840 (PART) IN D.D. 125
AND ADJOINING GOVERNMENT LAND, HA TSUEN, YUEN LONG, N.T.

規劃署
PLANNING
DEPARTMENT



參考編號
REFERENCE No.
A/HSK/562

圖 PLAN
A-4a

本圖於2025年5月19日擬備，所根據的
資料為攝於2025年4月25日的實地照片
PLAN PREPARED ON 19.5.2025
BASED ON SITE PHOTOS
TAKEN ON 25.4.2025



實地照片 SITE PHOTOS

臨時公眾停車場(私家車、輕型貨車、重型貨車及貨櫃拖架)
的規劃許可續期(為期3年)

新界元朗廈村丈量約份第125約地段第826號A分段(部分)、
第828號、第839號(部分)及第840號(部分)和毗連政府土地
RENEWAL OF PLANNING APPROVAL FOR TEMPORARY PUBLIC VEHICLE PARK
FOR PRIVATE CARS, LIGHT GOODS VEHICLES, HEAVY GOODS VEHICLES
AND CONTAINER TRAILERS FOR A PERIOD OF 3 YEARS
LOTS 826 S.A (PART), 828, 839 (PART) AND 840 (PART) IN D.D. 125
AND ADJOINING GOVERNMENT LAND, HA TSUEN, YUEN LONG, N.T.

規劃署
PLANNING
DEPARTMENT



參考編號
REFERENCE No.
A/HSK/562

圖 PLAN
A-4b

本圖於2025年5月19日擬備，所根據的
資料為攝於2025年4月25日的實地照片
PLAN PREPARED ON 19.5.2025
BASED ON SITE PHOTOS
TAKEN ON 25.4.2025