


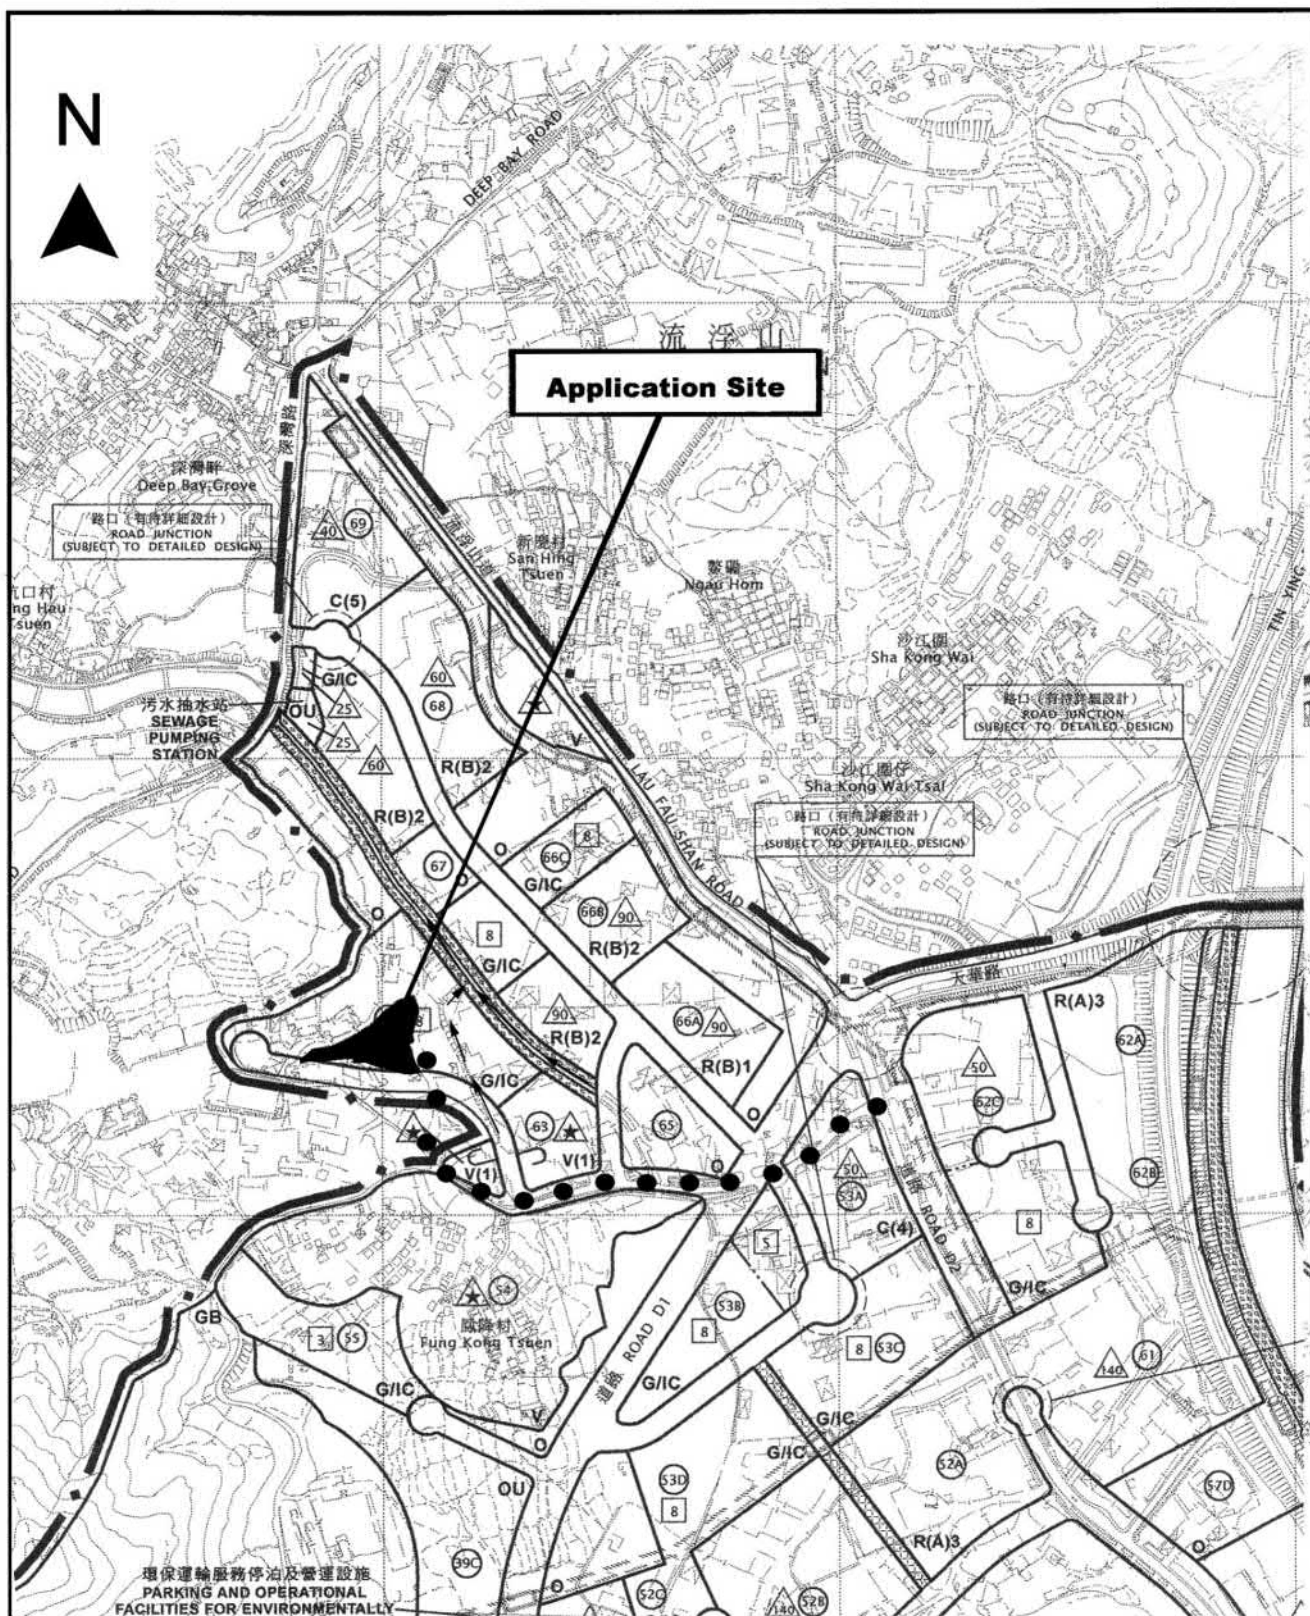


Project 項目名稱: Proposed Temporary Open Storage of Rubbish Trucks, Rubbish Skips and Metal Ware with Ancillary Workshop for a Period of 3 Years at Lots 37 (Part), 41 (Part), 42 (Part), 43 (Part), 44 (Part), 45 (Part), 46 (Part), 47 (Part), 49 (Part), 50 (Part) & 51 (Part) in D.D. 128, Ha Tsuen, Yuen Long, N.T.	Drawing Title 圖名: Location Plan Drawing No. 圖號: Figure 2	Remarks 備註: ●●● Vehicular Access Leading to Kai Pak Ling Road → Public drain Scale 比例: 1:7500
---	--	--

(摘錄自申請人於 19.5.2025 呈交的申請書)
(Extract from Applicant's Submission of 19.5.2025)

參考編號
REFERENCE No.
A/HSK/569

繪圖 DRAWING
A-1

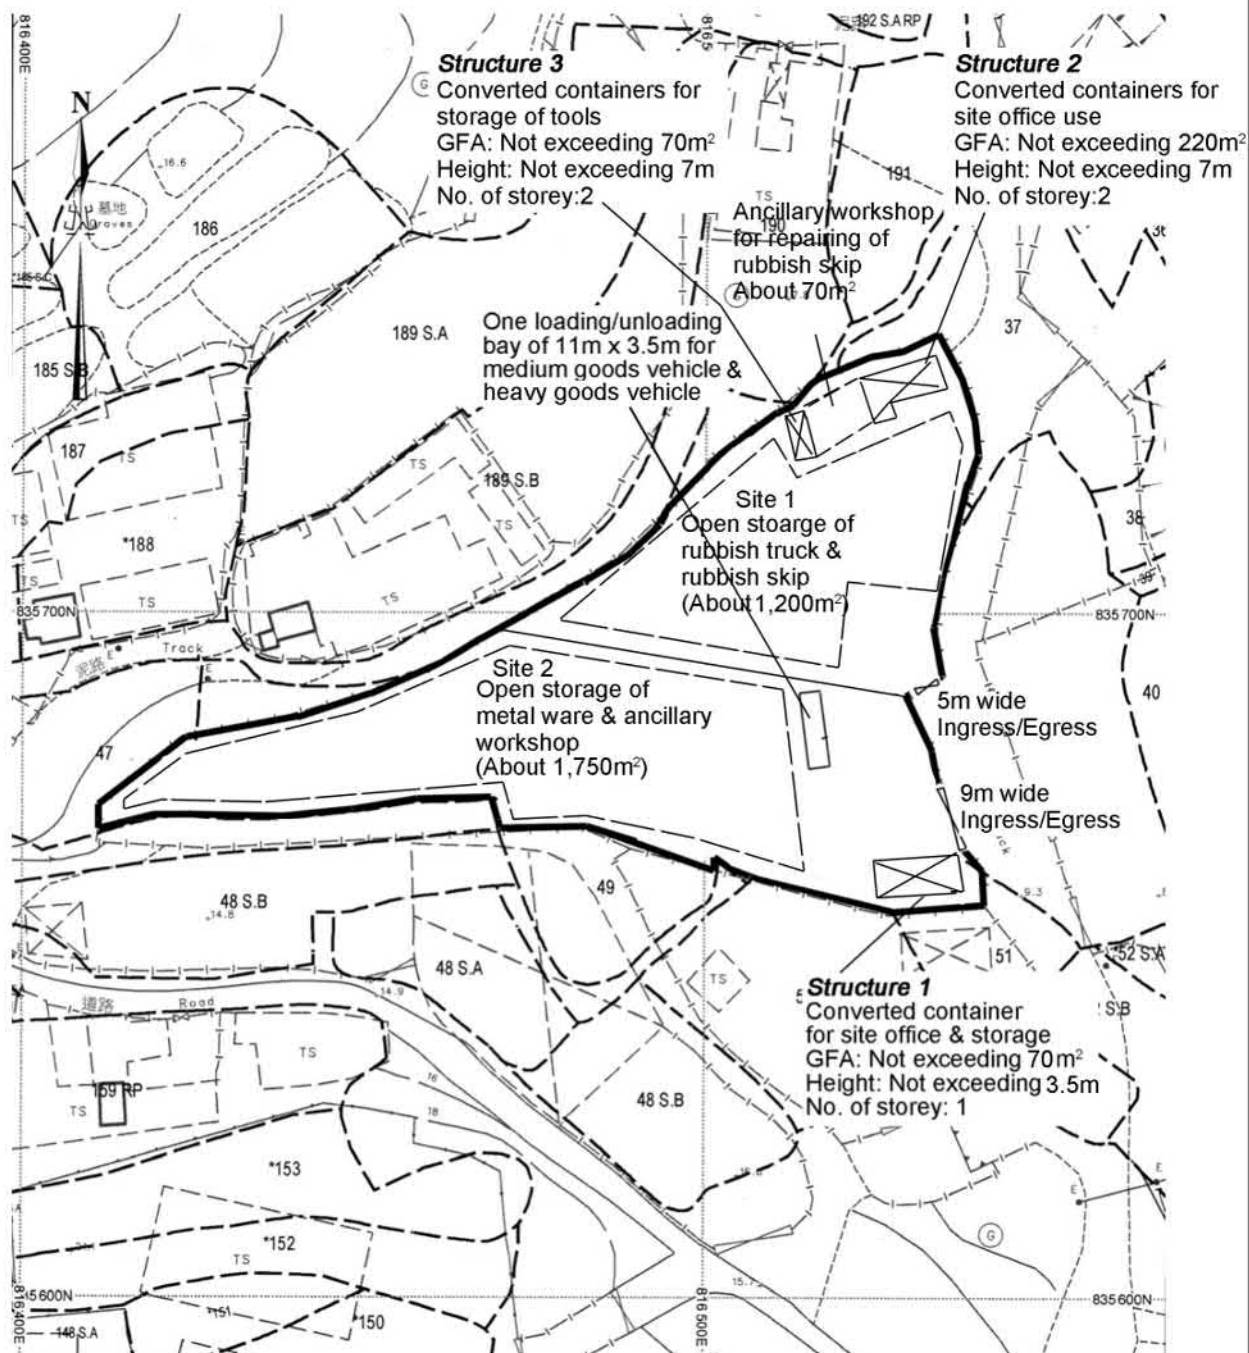

Project 項目名稱:

Proposed Temporary Open Storage of Rubbish Trucks, Rubbish Skips and Metal Ware with Ancillary Workshop for a Period of 3 Years at Lots 37 (Part), 41 (Part), 42 (Part), 43 (Part), 44 (Part), 45 (Part), 46 (Part), 47 (Part), 49 (Part), 50 (Part) & 51 (Part) in D.D. 128, Ha Tsuen, Yuen Long, N.T.

Drawing Title 圖目:

Proposed Layout Plan


Drawing No. 圖號:

Figure 3

Remarks 備註:

Scale 比例:

1:1000

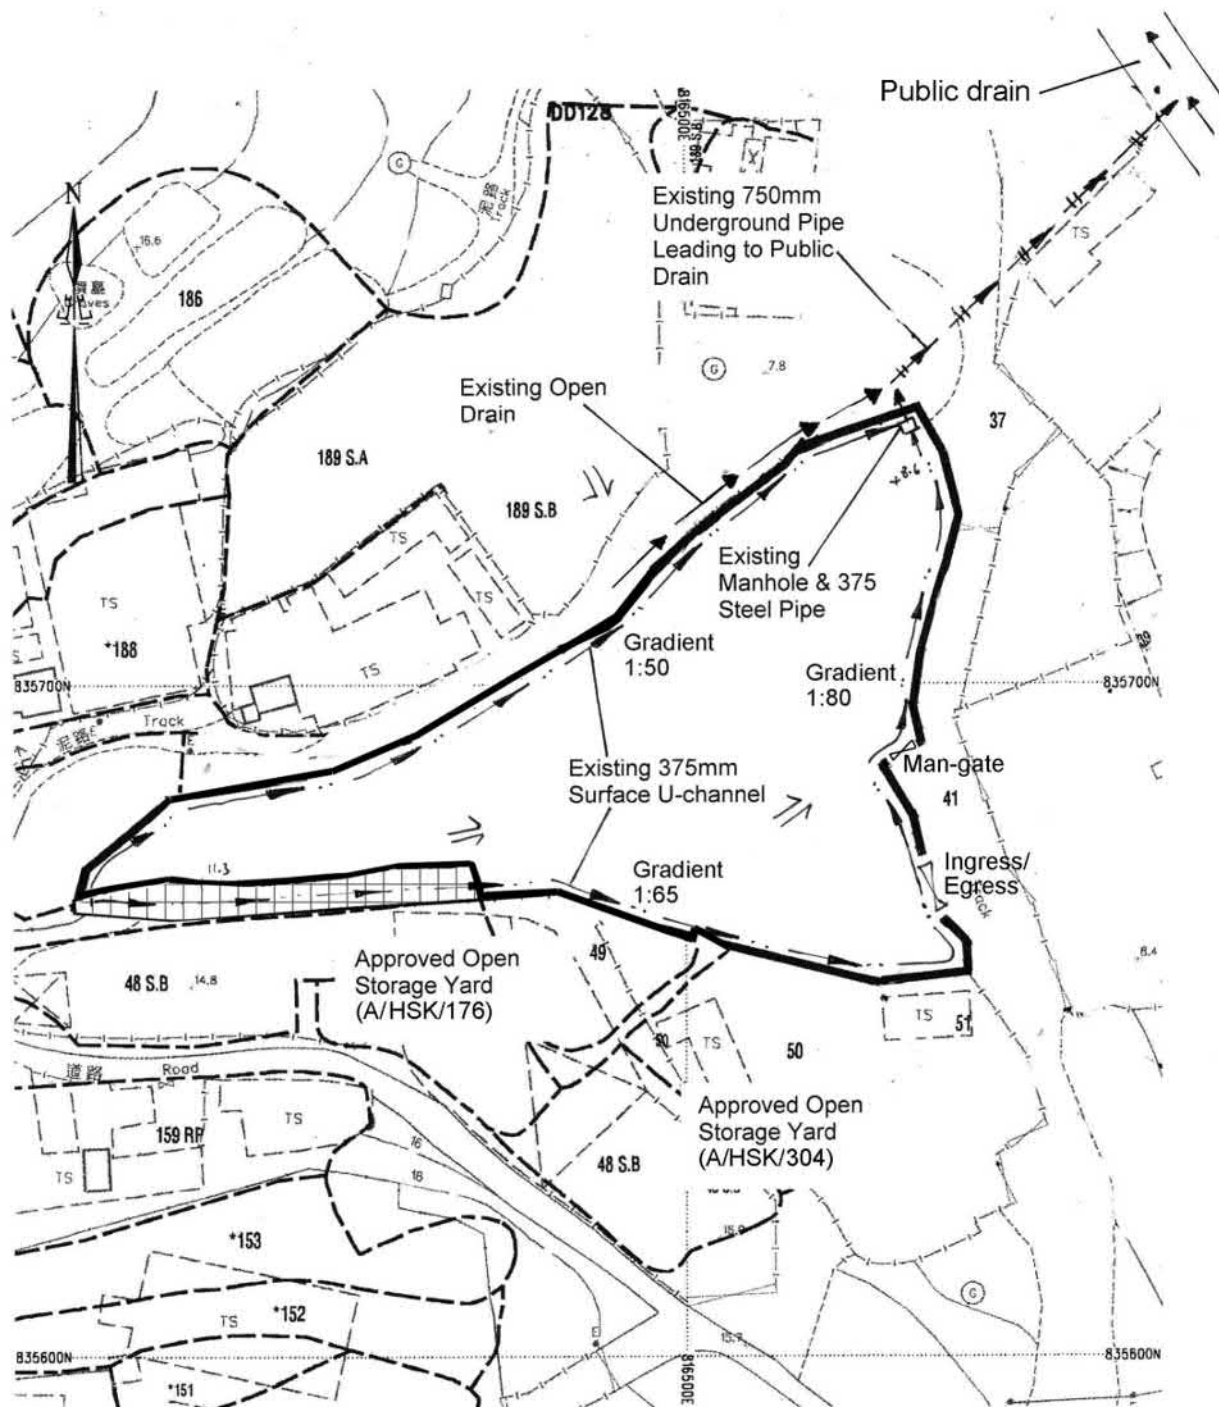

Project 項目名稱:

Proposed Temporary Open Storage of Rubbish Trucks, Rubbish Skips and Metal Ware with Ancillary Workshop for a Period of 3 Years at Lots 37 (Part), 41 (Part), 42 (Part), 43 (Part), 44 (Part), 45 (Part), 46 (Part), 47 (Part), 49 (Part), 50 (Part) & 51 (Part) in D.D. 128, Ha Tsuen, Yuen Long, N.T.

Drawing Title 圖目:

As-built Drainage Plan

Drawing No. 圖號:

Figure 4

Remarks 備註:

⇒ Flow of Surface Runoff

+11.5 Level (in mPD)

Adjoining government land


Scale 比例:

1:1000


(摘錄自申請人於 19.5.2025 呈交的申請書)
(Extract from Applicant's
Submission of 19.5.2025)

參考編號
REFERENCE No.
A/HSK/569

繪圖 DRAWING
A-3

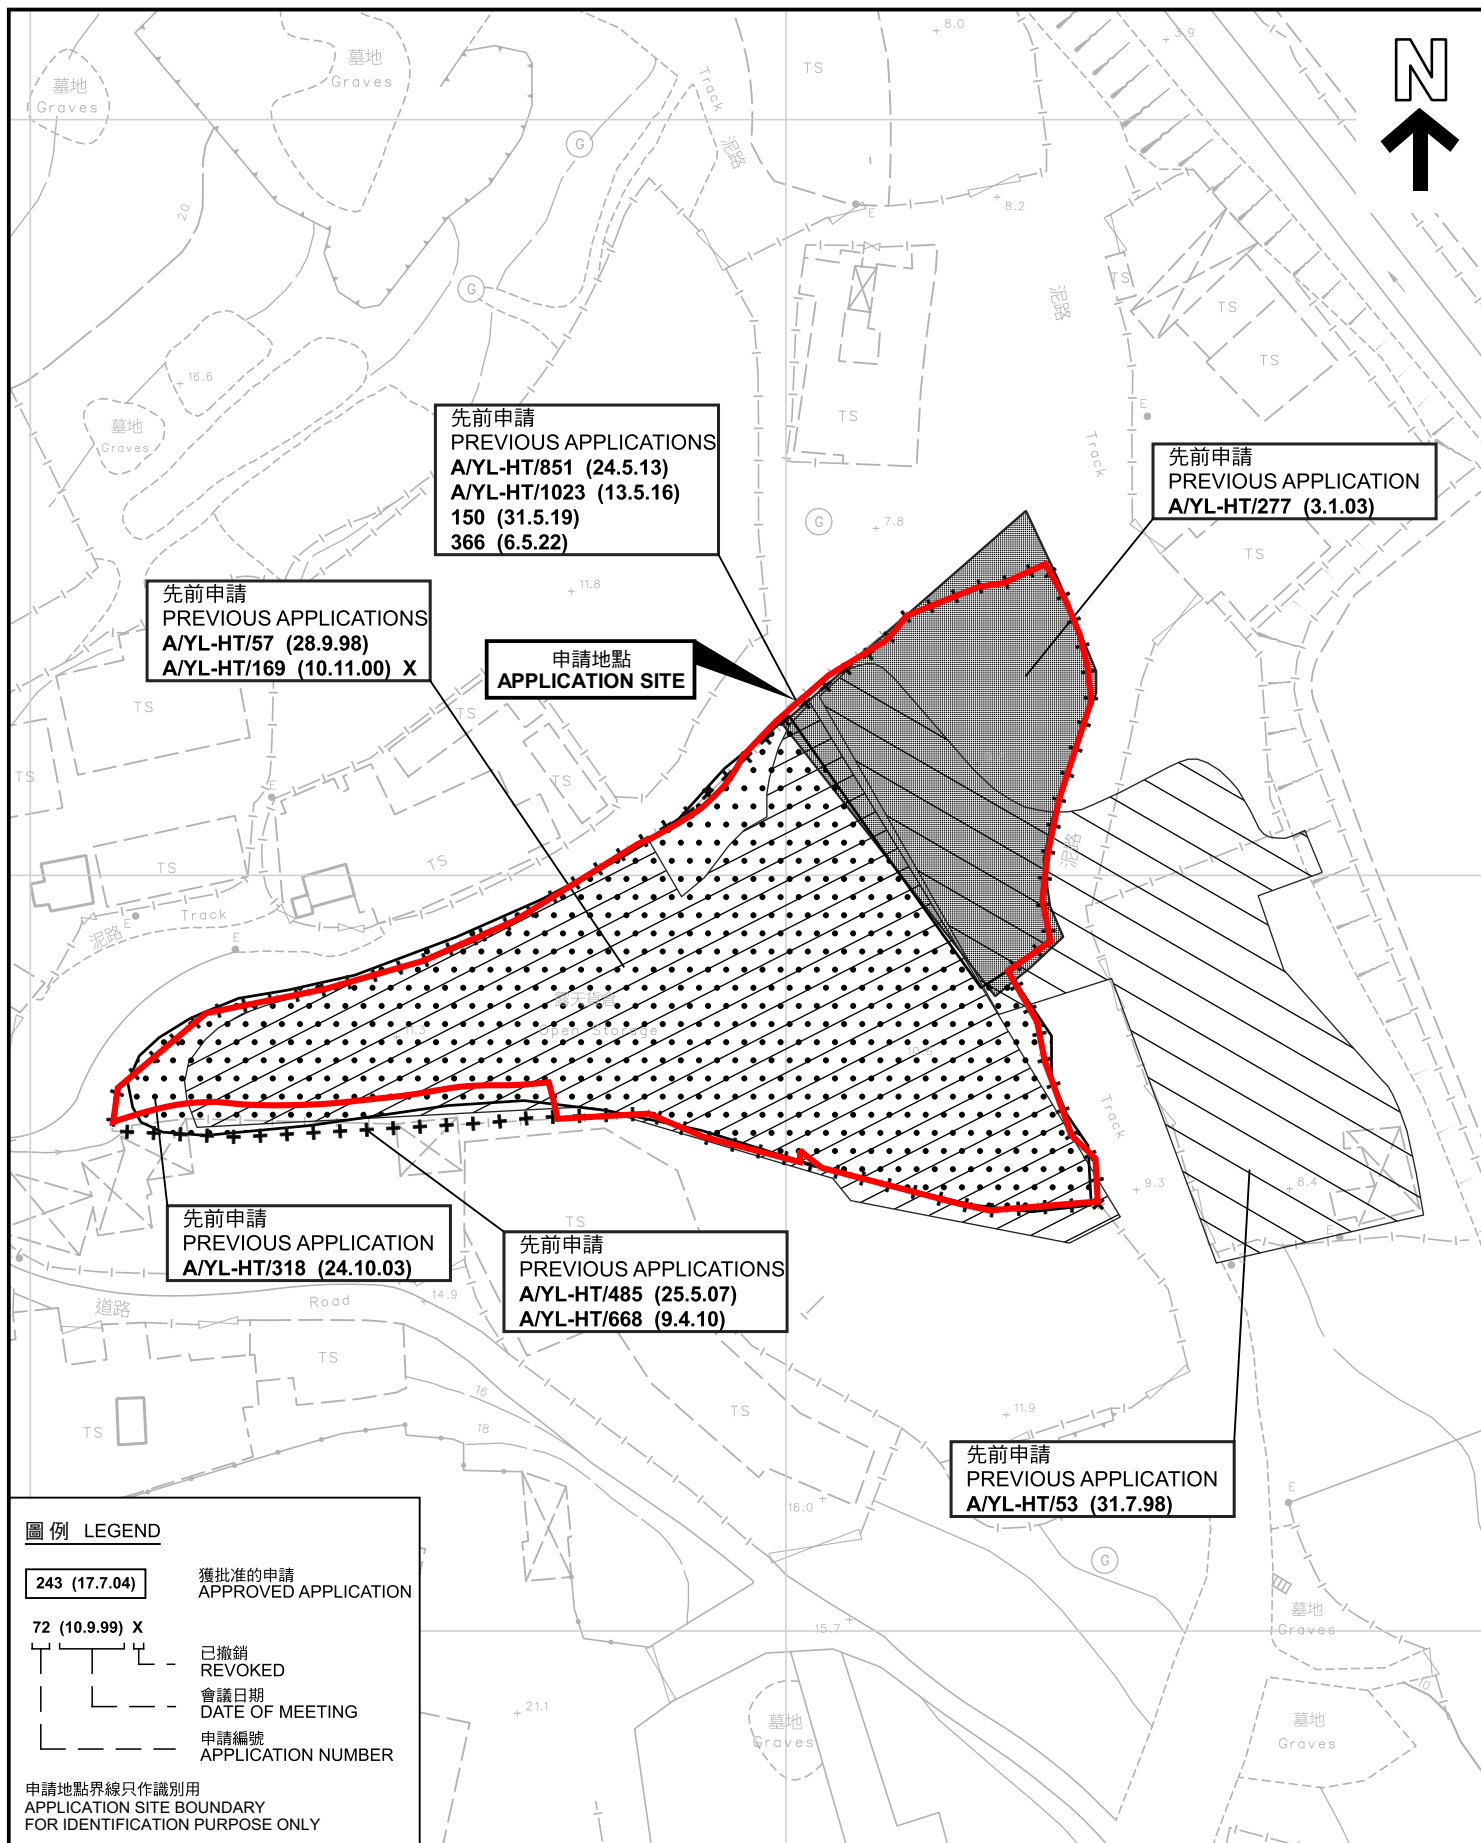

本摘要圖於2025年7月4日擬備，所根據的資料為測量圖編號 6-NW-1B 和 6-NW-2A EXTRACT PLAN PREPARED ON 4.7.2025 BASED ON SURVEY SHEETS No. 6-NW-1B and 6-NW-2A	先前申請圖 PREVIOUS APPLICATIONS PLAN 臨時露天存放垃圾車、垃圾斗及金屬製品連附屬工場(為期3年) 新界元朗厦村丈量約份第128約內多個地段 TEMPORARY OPEN STORAGE OF RUBBISH TRUCKS, RUBBISH SKIPS AND METAL WARE WITH ANCILLARY WORKSHOP FOR A PERIOD OF 3 YEARS VARIOUS LOTS IN D.D. 128, HA TSUEN, YUEN LONG, NEW TERRITORIES SCALE 1:1 000 比例尺 米 20 0 20 40 米 METRES		規 劃 署 PLANNING DEPARTMENT 參考編號 REFERENCE No. A/HSK/569		圖 PLAN A-1b

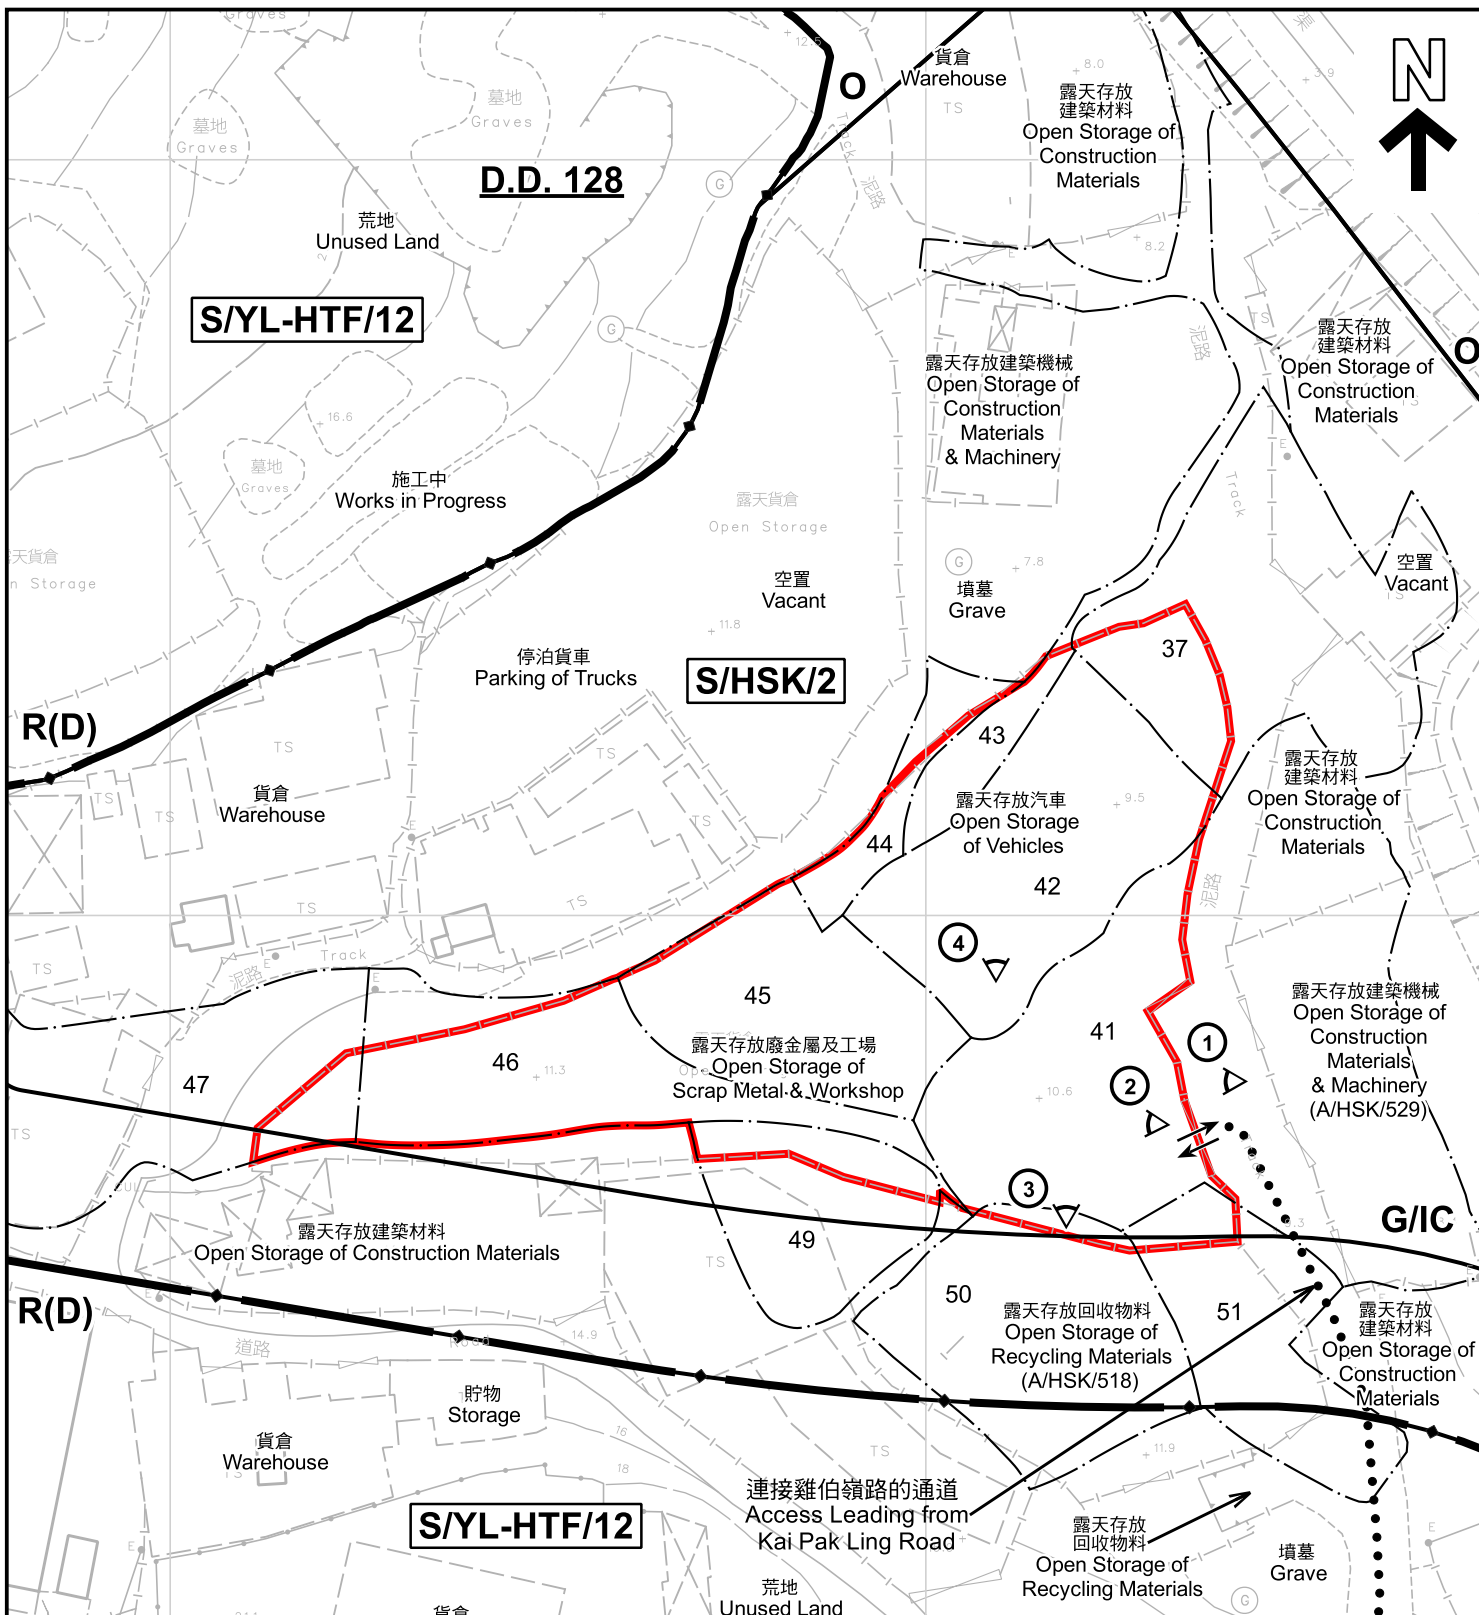

註釋 Notes :

2025年5月27日勘測的土地用途
Land uses shown on this plan are in accordance with the land use survey conducted by the Planning Department on 27.5.2025

圖例 LEGEND

申請地點 (界線只作識別用)
APPLICATION SITE (BOUNDARY FOR IDENTIFICATION PURPOSE ONLY)

R(D) 住宅(丁類)
RESIDENTIAL (GROUP D)

G/IC 政府、機構或社區
GOVERNMENT, INSTITUTION OR COMMUNITY

○ 休憩用地
OPEN SPACE
① 實地照片的觀景點
VIEWING POINT OF SITE PHOTO
↔ 入口/出口
INGRESS / EGRESS

平面圖 SITE PLAN

臨時露天存放垃圾車、垃圾斗及金屬製品連附屬工場(為期3年)
新界元朗厦村丈量約份第128約內多個地段

TEMPORARY OPEN STORAGE OF RUBBISH TRUCKS, RUBBISH SKIPS
AND METAL WARE WITH ANCILLARY WORKSHOP
FOR A PERIOD OF 3 YEARS
VARIOUS LOTS IN D.D. 128, HA TSUEN, YUEN LONG, NEW TERRITORIES

SCALE 1:1 000 比例尺

米 20 0 20 40 米
METRES


規劃署
PLANNING
DEPARTMENT



參考編號
REFERENCE No.
A/HSK/569

圖 PLAN
A-2

本摘要圖於2025年7月4日擬備，所根據的資料為測量圖編號 6-NW-1B 和 6-NW-2A
EXTRACT PLAN PREPARED ON 4.7.2025 BASED ON SURVEY SHEETS No. 6-NW-1B and 6-NW-2A

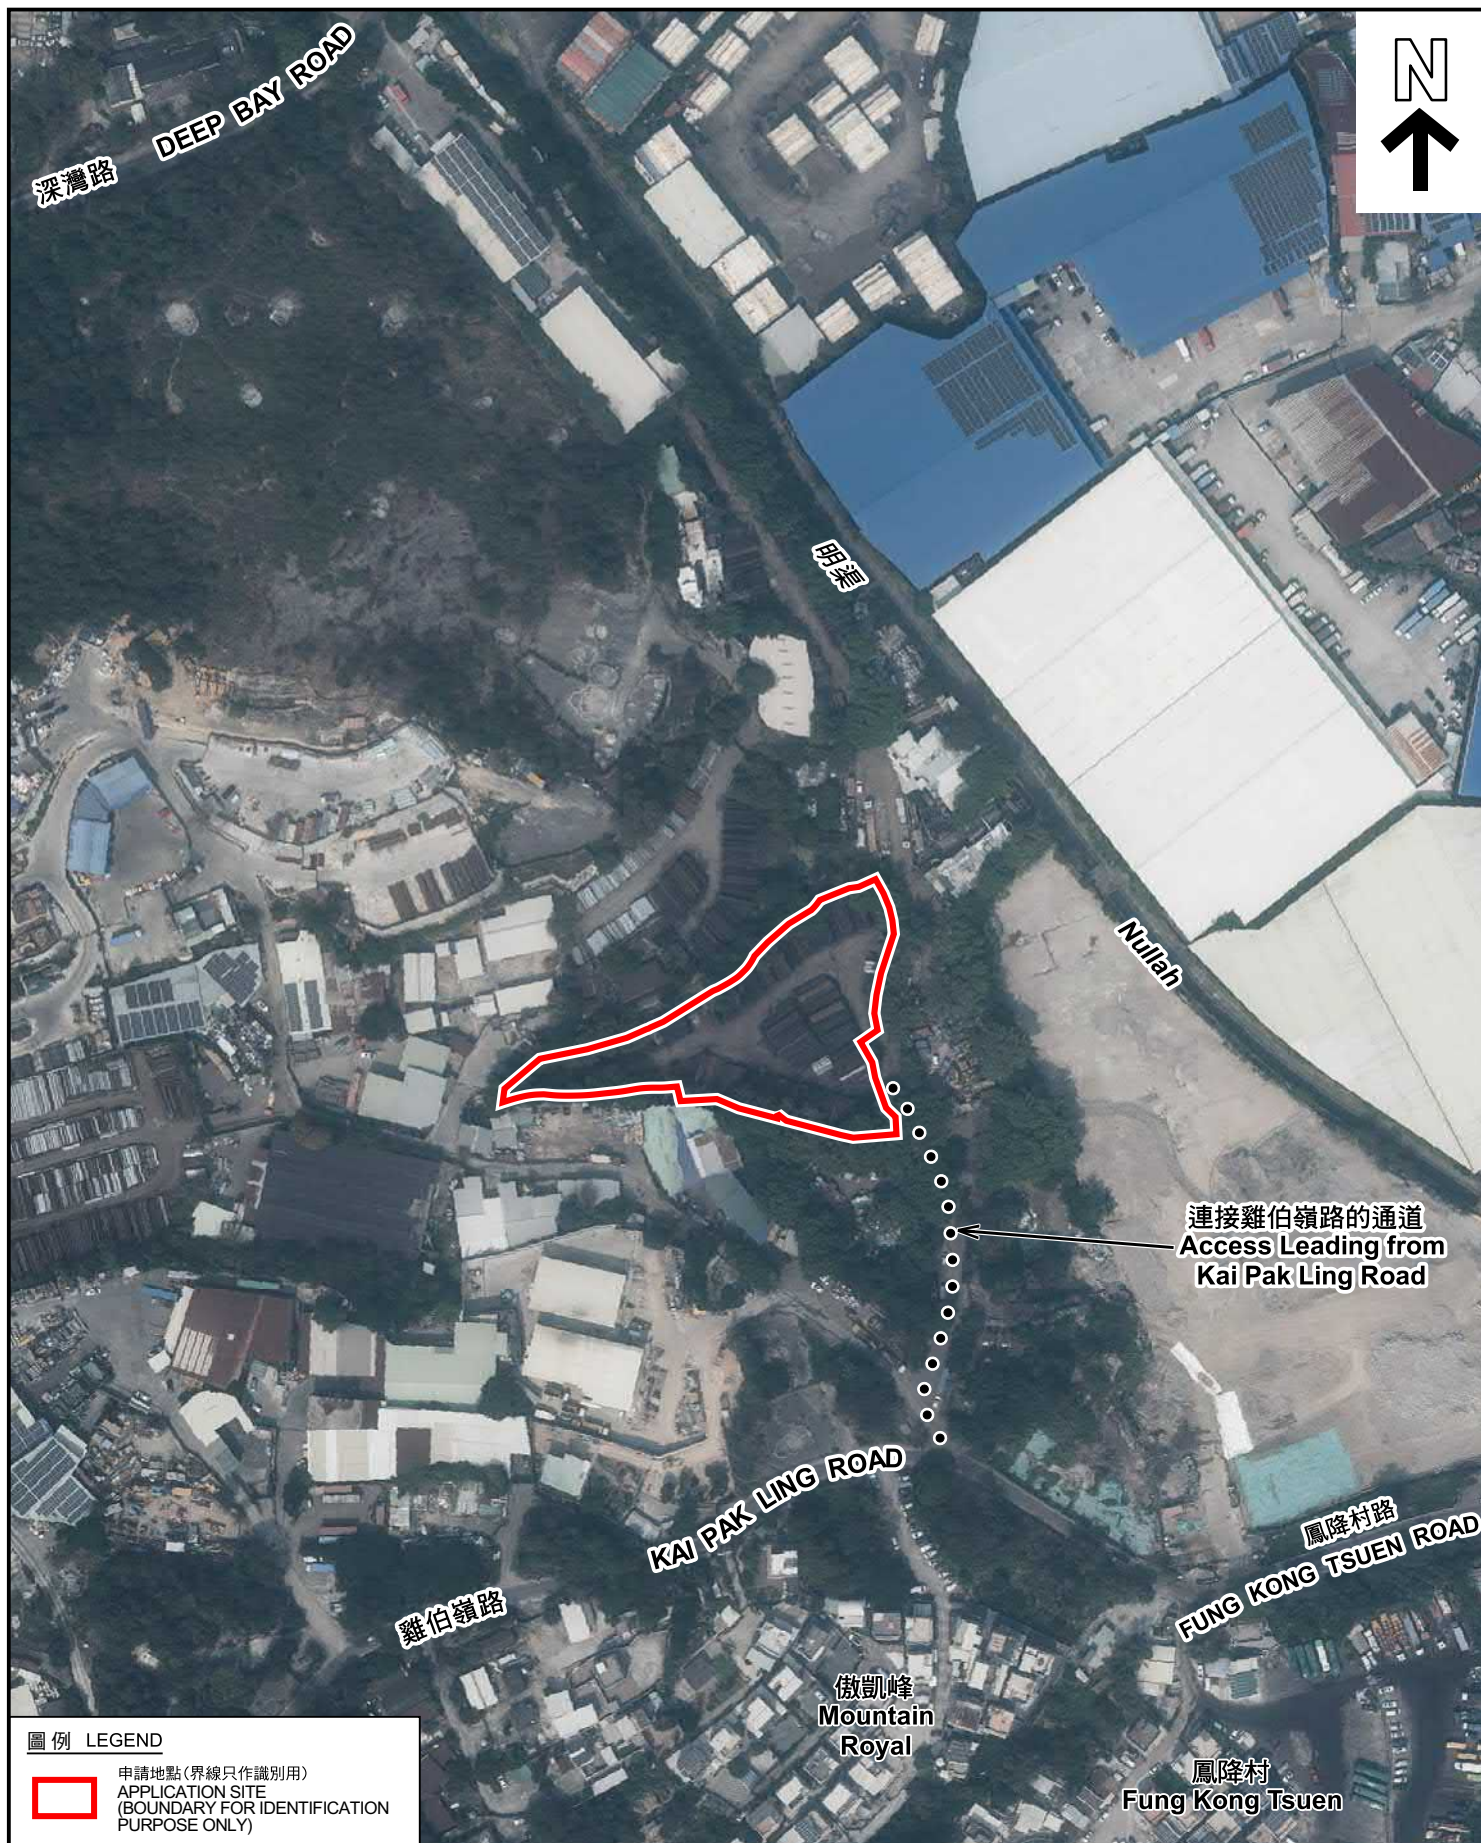

圖例 LEGEND



申請地點(界線只作識別用)
APPLICATION SITE
(BOUNDARY FOR IDENTIFICATION
PURPOSE ONLY)

本摘要圖於2025年7月4日擬備，所根據的資料為地政總署於2023年2月24日拍得的航攝照片編號 E187430C
EXTRACT PLAN PREPARED ON 4.7.2025
BASED ON AERIAL PHOTO No.
E187430C TAKEN ON 24.2.2023
BY LANDS DEPARTMENT

航攝照片 AERIAL PHOTO


臨時露天存放垃圾車、垃圾斗及金屬製品連附屬工場(為期3年)
新界元朗厦村丈量約份第128約內多個地段
TEMPORARY OPEN STORAGE OF RUBBISH TRUCKS, RUBBISH SKIPS
AND METAL WARE WITH ANCILLARY WORKSHOP
FOR A PERIOD OF 3 YEARS
VARIOUS LOTS IN D.D. 128, HA TSUEN, YUEN LONG, NEW TERRITORIES

規劃署
PLANNING
DEPARTMENT



參考編號
REFERENCE No.
A/HSK/569

圖 PLAN
A-3

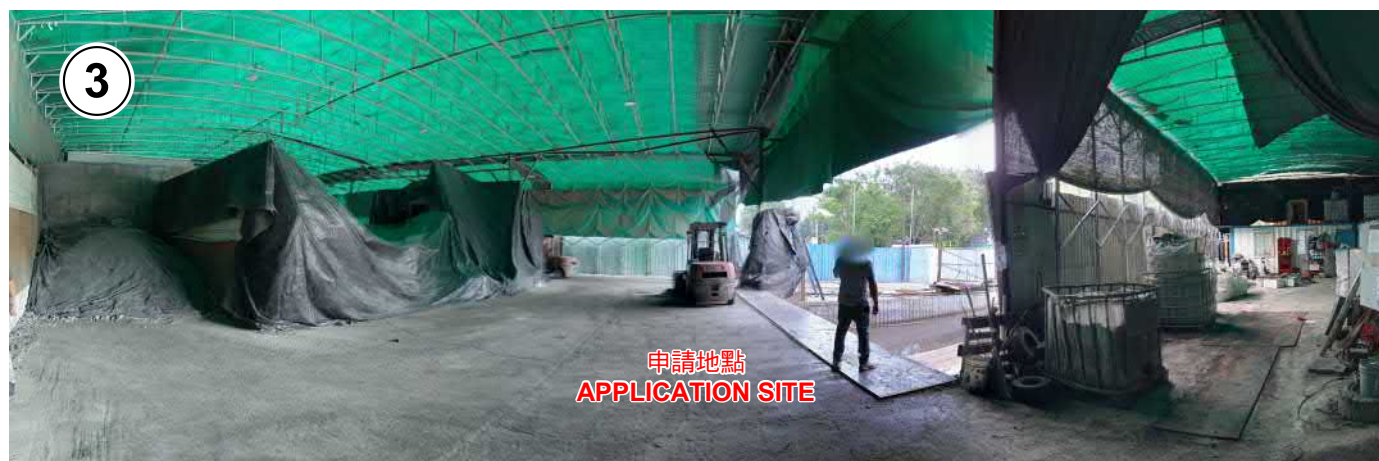

申請地點界線只作識別用 APPLICATION SITE BOUNDARY FOR IDENTIFICATION PURPOSE ONLY

實地照片 SITE PHOTOS

本圖於2025年7月4日擬備，所根據的資料為攝於2025年5月27日的實地照片
PLAN PREPARED ON 4.7.2025
BASED ON SITE PHOTOS
TAKEN ON 27.5.2025

臨時露天存放垃圾車、垃圾斗及金屬製品連附屬工場(為期3年)
新界元朗廈村丈量約份第128約內多個地段
TEMPORARY OPEN STORAGE OF RUBBISH TRUCKS, RUBBISH SKIPS
AND METAL WARE WITH ANCILLARY WORKSHOP
FOR A PERIOD OF 3 YEARS
VARIOUS LOTS IN D.D. 128, HA TSUEN, YUEN LONG, NEW TERRITORIES

規 劃 署
PLANNING
DEPARTMENT



參考編號
REFERENCE No.
A/HSK/569

圖 PLAN
A-4