



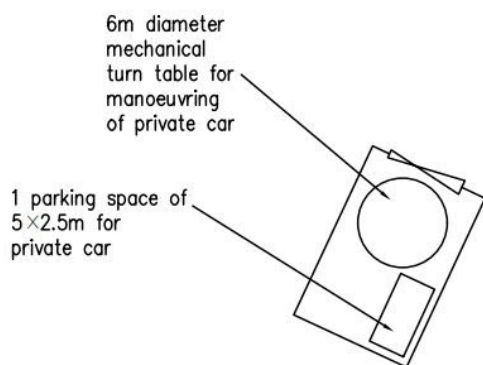

G/F

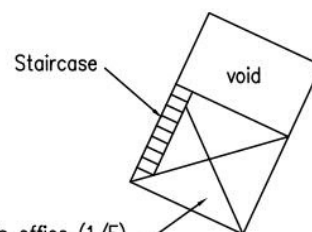

Structure 1
Cattery & Caretaker's office (1/F)
Car parking space (G/F)
GFA: Not exceeding 110m²
(including G/F, 1/F and the staircase)
Height: Not exceeding 6.5m
No. of storey: 2


1/F

PROJECT 項目名稱: Temporary Animal Boarding Establishment (Cattery) and Associated Filling of Land for a Period of 3 Years at Lots 4 (Part), 5 S.AP & 5 S.BA in D.D.110, Tai Kong Po, Kam Tin, Yuen Long, N.T	DRAWING TITLE 圖目: Layout Plan	REMARKS 備註:
	DRAWING No. 圖號: Figure 3	SCALE 比例: 1:500

(摘錄自申請人於 10. 6. 2025 呈交的申請書)
(Extract from Applicant's
Submission of 10.6.2025)

參考編號
REFERENCE No.
A/YL-KTN/1131

繪圖
DRAWING
A - 1

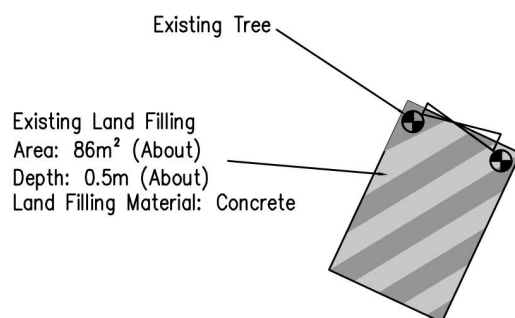


G/F

PROJECT 項目名稱: Temporary Animal Boarding Establishment (Cattery) and Associated Filling of Land for a Period of 3 Years at Lots 4 (Part), 5 S.AP & 5 S.BA in D.D.110, Tai Kong Po, Kam Tin, Yuen Long, N.T	DRAWING TITLE 圖目: Existing Land Filling Area Plan	REMARKS 備註:
	DRAWING No. 圖號: Figure 5	SCALE 比例: 1:500

(摘錄自申請人於 18. 7. 2025 呈交的進一步資料)
(Extract from Applicant's Further
Information Submitted on 18.7.2025)

參考編號
REFERENCE No.
AYL-KTN/1131

繪圖
DRAWING
A - 2

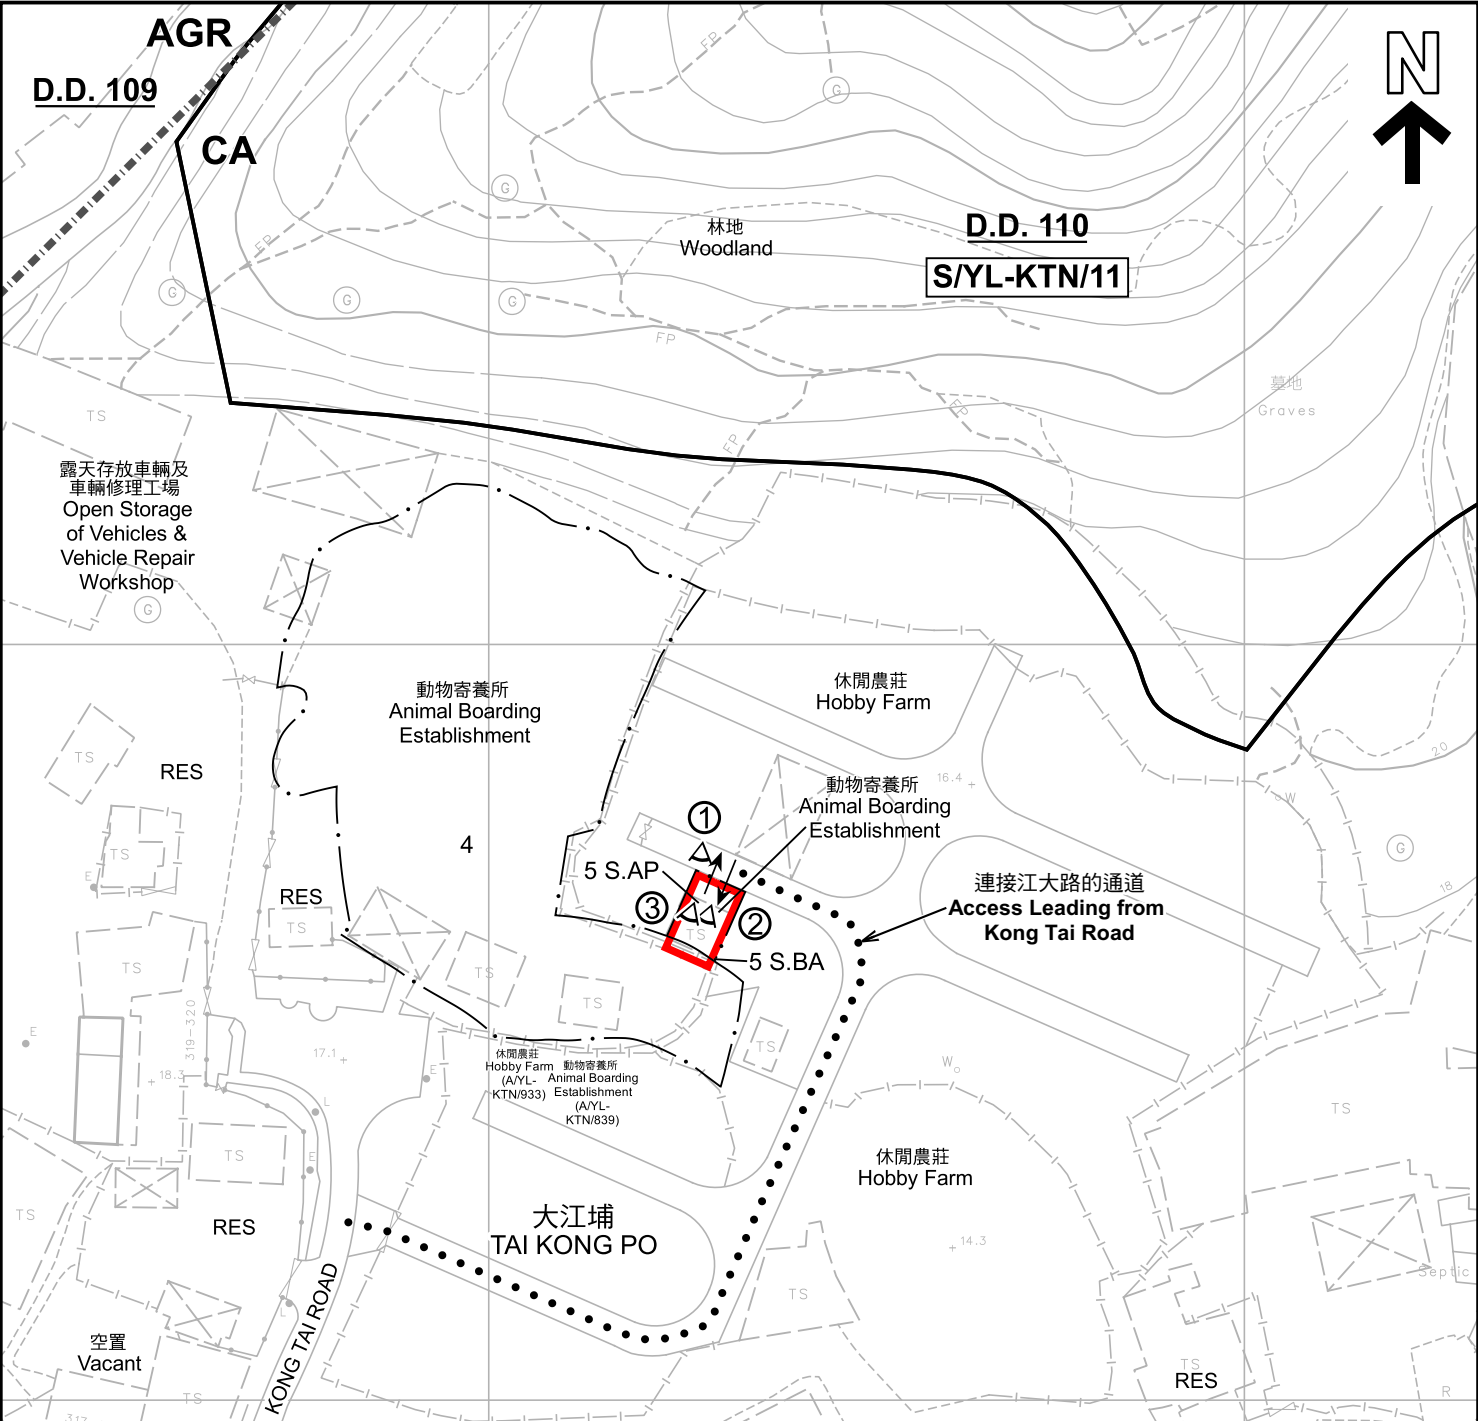

註釋 Notes :

2025年6月17日勘測的土地用途
Land uses shown on this plan are in accordance with the land use survey conducted by the Planning Department on 17.6.2025

圖例 LEGEND

- 申請地點(界線只作識別用)
APPLICATION SITE
(BOUNDARY FOR IDENTIFICATION PURPOSE ONLY)
- 農業
AGRICULTURE
- 自然保育區
CONSERVATION AREA
- 住用構築物
RESIDENTIAL STRUCTURES
- 實地照片的觀景點
VIEWING POINT OF SITE PHOTO
- 丈量約份界線
D.D. BOUNDARY
- 入口/出口
INGRESS / EGRESS

平面圖 SITE PLAN

臨時動物寄養所和相關的填土工程(為期3年)
新界元朗錦田大江埔丈量約份第110約
地段第4號(部分)、第5號AP分段及第5號BA分段
TEMPORARY ANIMAL BOARDING ESTABLISHMENT
AND ASSOCIATED FILLING OF LAND FOR A PERIOD OF 3 YEARS
LOTS 4 (PART), 5 S.A.P AND 5 S.BA IN D.D. 110,
TAI KONG PO, KAM TIN, YUEN LONG, NEW TERRITORIES


SCALE 1 : 1 000 比例尺

米 20 0 20 40 米
METRES

**規劃署
PLANNING
DEPARTMENT**

參考編號
REFERENCE No.
A/YL-KTN/1131

**圖 PLAN
A-2**

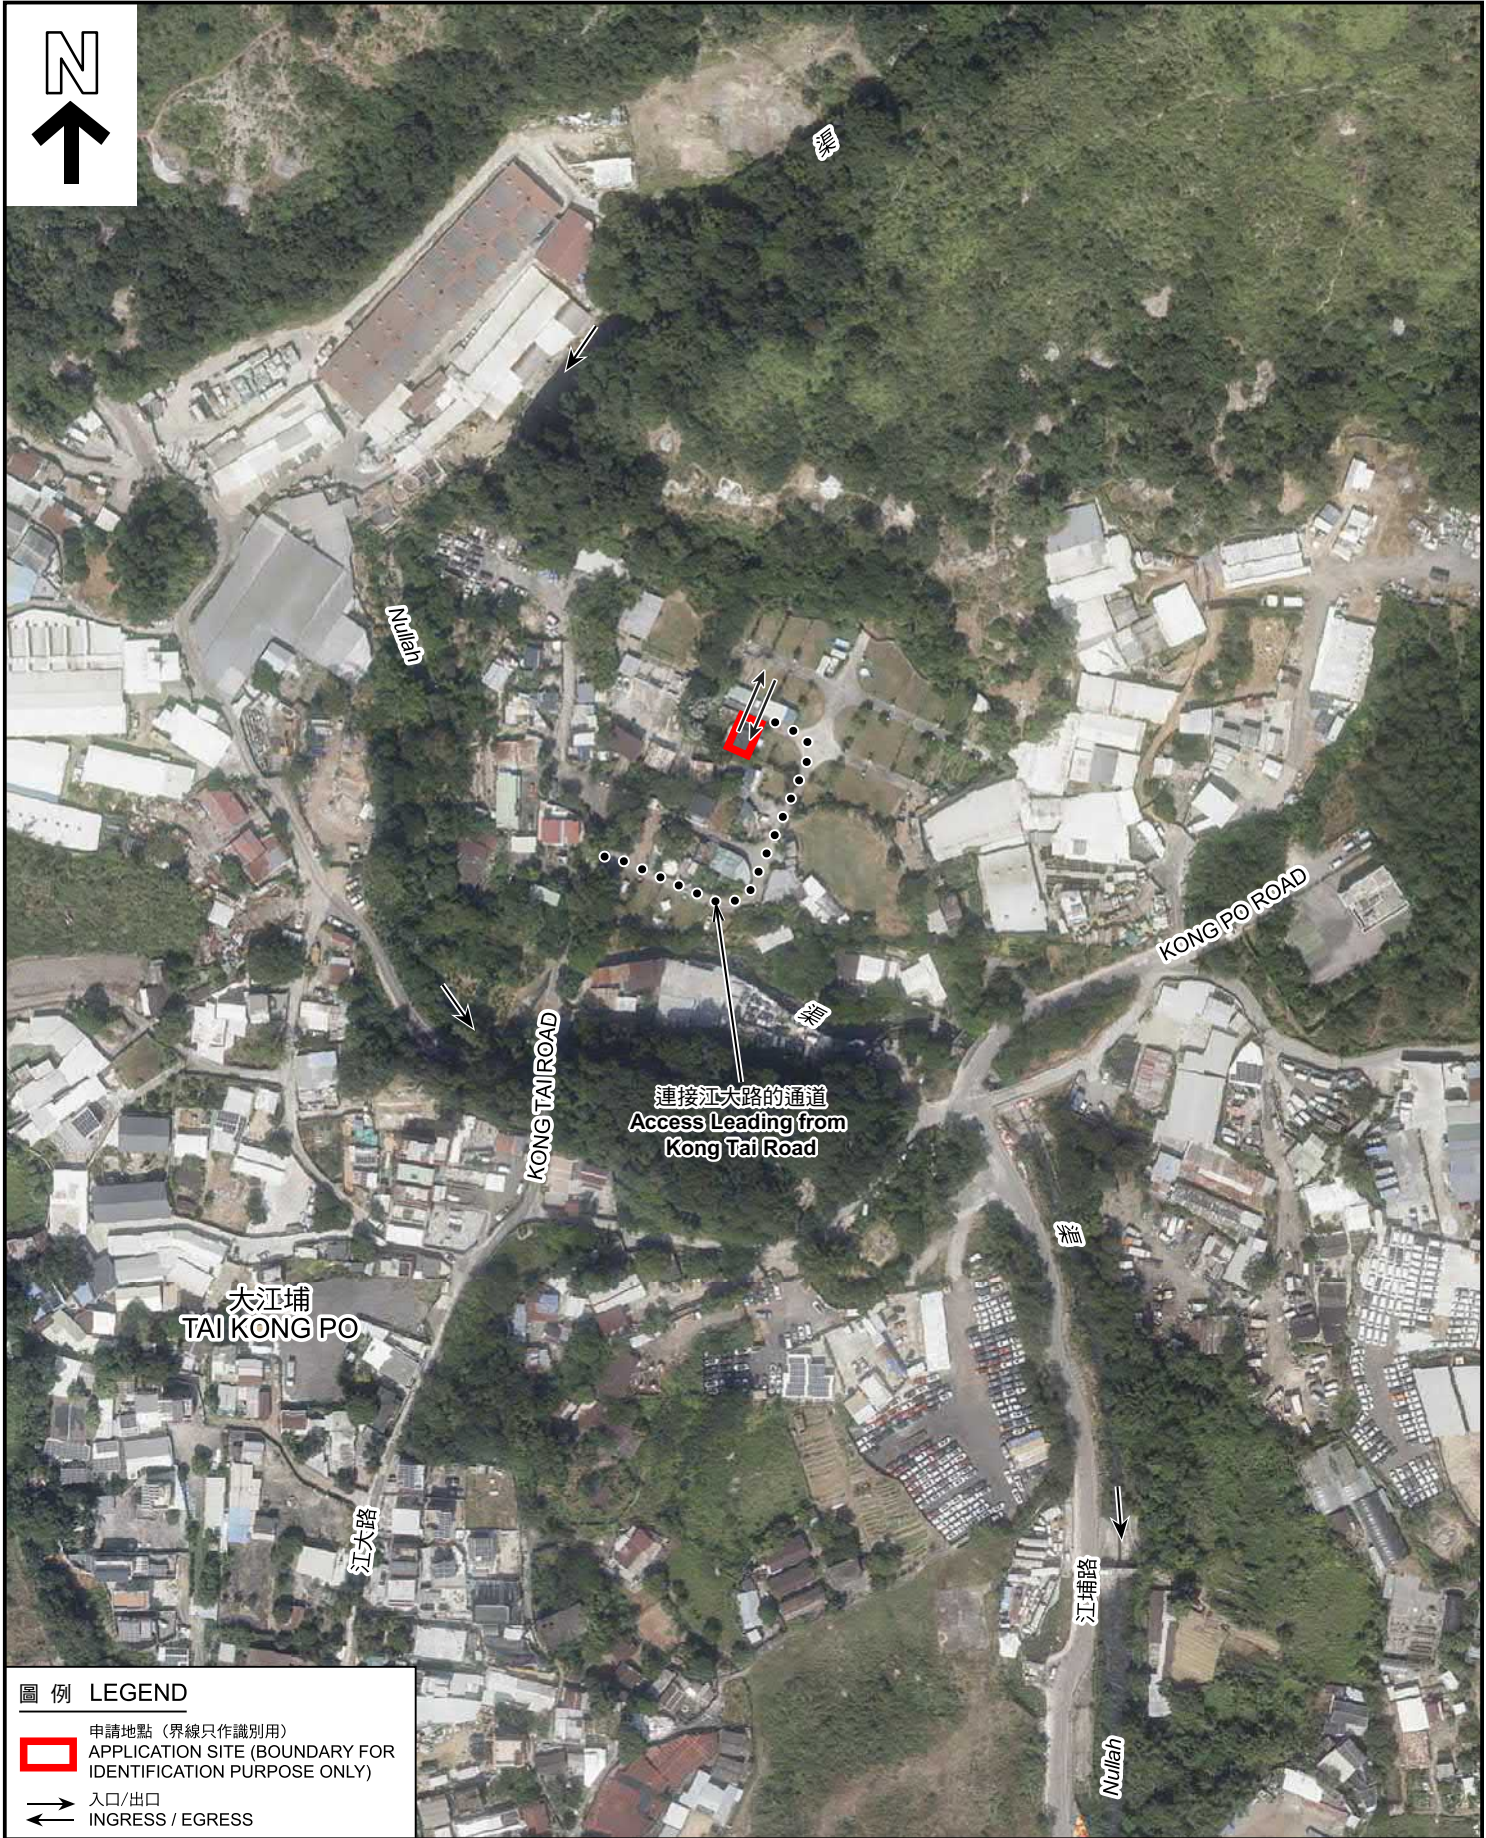

圖例 LEGEND

 申請地點 (界線只作識別用)
APPLICATION SITE (BOUNDARY FOR IDENTIFICATION PURPOSE ONLY)

 入口/出口
INGRESS / EGRESS

本摘要圖於2025年7月18日擬備，
所根據的資料為地政總署於2024年10月24日
拍得的航攝照片編號 E237397C
EXTRACT PLAN PREPARED ON 18.7.2025
BASED ON AERIAL PHOTO No.
E237397C TAKEN ON 24.10.2024
BY LANDS DEPARTMENT

航攝照片 AERIAL PHOTO

臨時動物寄養所和相關的填土工程 (為期3年)
新界元朗錦田大江埔丈量約份第110約
地段第4號(部分)、第5號AP分段及第5號BA分段
TEMPORARY ANIMAL BOARDING ESTABLISHMENT
AND ASSOCIATED FILLING OF LAND FOR A PERIOD OF 3 YEARS
LOTS 4 (PART), 5 S.AP AND 5 S.BA IN D.D. 110,
TAI KONG PO, KAM TIN, YUEN LONG, NEW TERRITORIES

規劃署
PLANNING
DEPARTMENT

參考編號
REFERENCE No.
A/YL-KTN/1131

圖 PLAN
A-3





申請地點界線只作識別用 APPLICATION SITE BOUNDARY FOR IDENTIFICATION PURPOSE ONLY

實地照片 SITE PHOTOS

本圖於2025年7月18日擬備，所根據的資料為攝於2025年6月17日的實地照片
PLAN PREPARED ON 18.7.2025
BASED ON SITE PHOTOS
TAKEN ON 17.6.2025

臨時動物寄養所和相關的填土工程(為期3年)
新界元朗錦田大江埔丈量約份第110約
地段第4號(部分)、第5號AP分段及第5號BA分段
TEMPORARY ANIMAL BOARDING ESTABLISHMENT
AND ASSOCIATED FILLING OF LAND FOR A PERIOD OF 3 YEARS
LOTS 4 (PART), 5 S.AP AND 5 S.BA IN D.D. 110,
TAI KONG PO, KAM TIN, YUEN LONG, NEW TERRITORIES

規劃署
PLANNING
DEPARTMENT



參考編號
REFERENCE No.
A/YL-KTN/1131

圖 PLAN
A-4