

Application Site




Project 項目名稱: Proposed Temporary Shop and Services for a Period of 3 Years at Lot 3100 (Part) in D.D.116, Tai Kei Leng, Yuen Long, N.T.	Drawing Title 圖目: Location Plan	Remarks 備註: ——> Vehicular access leading from Tai Shu Ha Road East
	Drawing No. 圖號: Figure 2	Scale 比例: As shown

(摘錄自申請人於 24. 6. 2025 呈交的申請書)
(Extract from Applicant's Submission of 24.6.2025)

參考編號
REFERENCE No.
A/YL-TT/714

繪圖 DRAWING
A-1

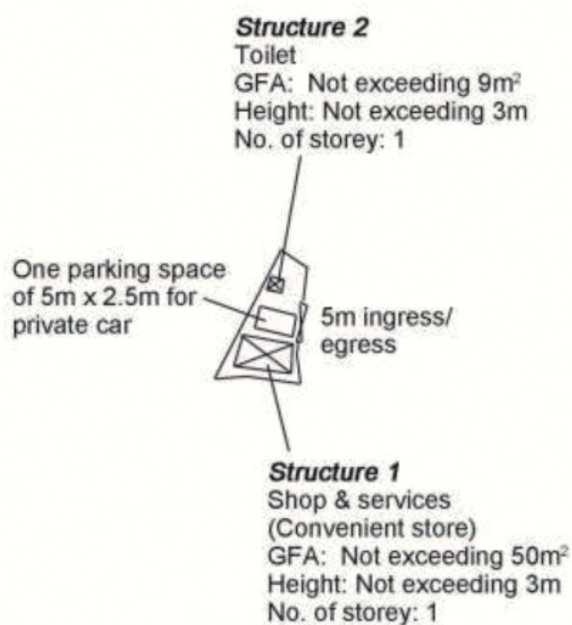


Project 項目名稱: Proposed Temporary Shop and Services for a Period of 3 Years at Lot 3100 (Part) in D.D.116, Tai Kei Leng, Yuen Long, N.T.	Drawing Title 圖目: Proposed Layout Plan	Remarks 備註:
	Drawing No. 圖號: Figure 3	Scale 比例: 1:1000

(摘錄自申請人於 24.6.2025 呈交的申請書)
(Extract from Applicant's
Submission of 24.6.2025)

參考編號
REFERENCE No.
A/YL-TT/714

繪圖 DRAWING
A-2

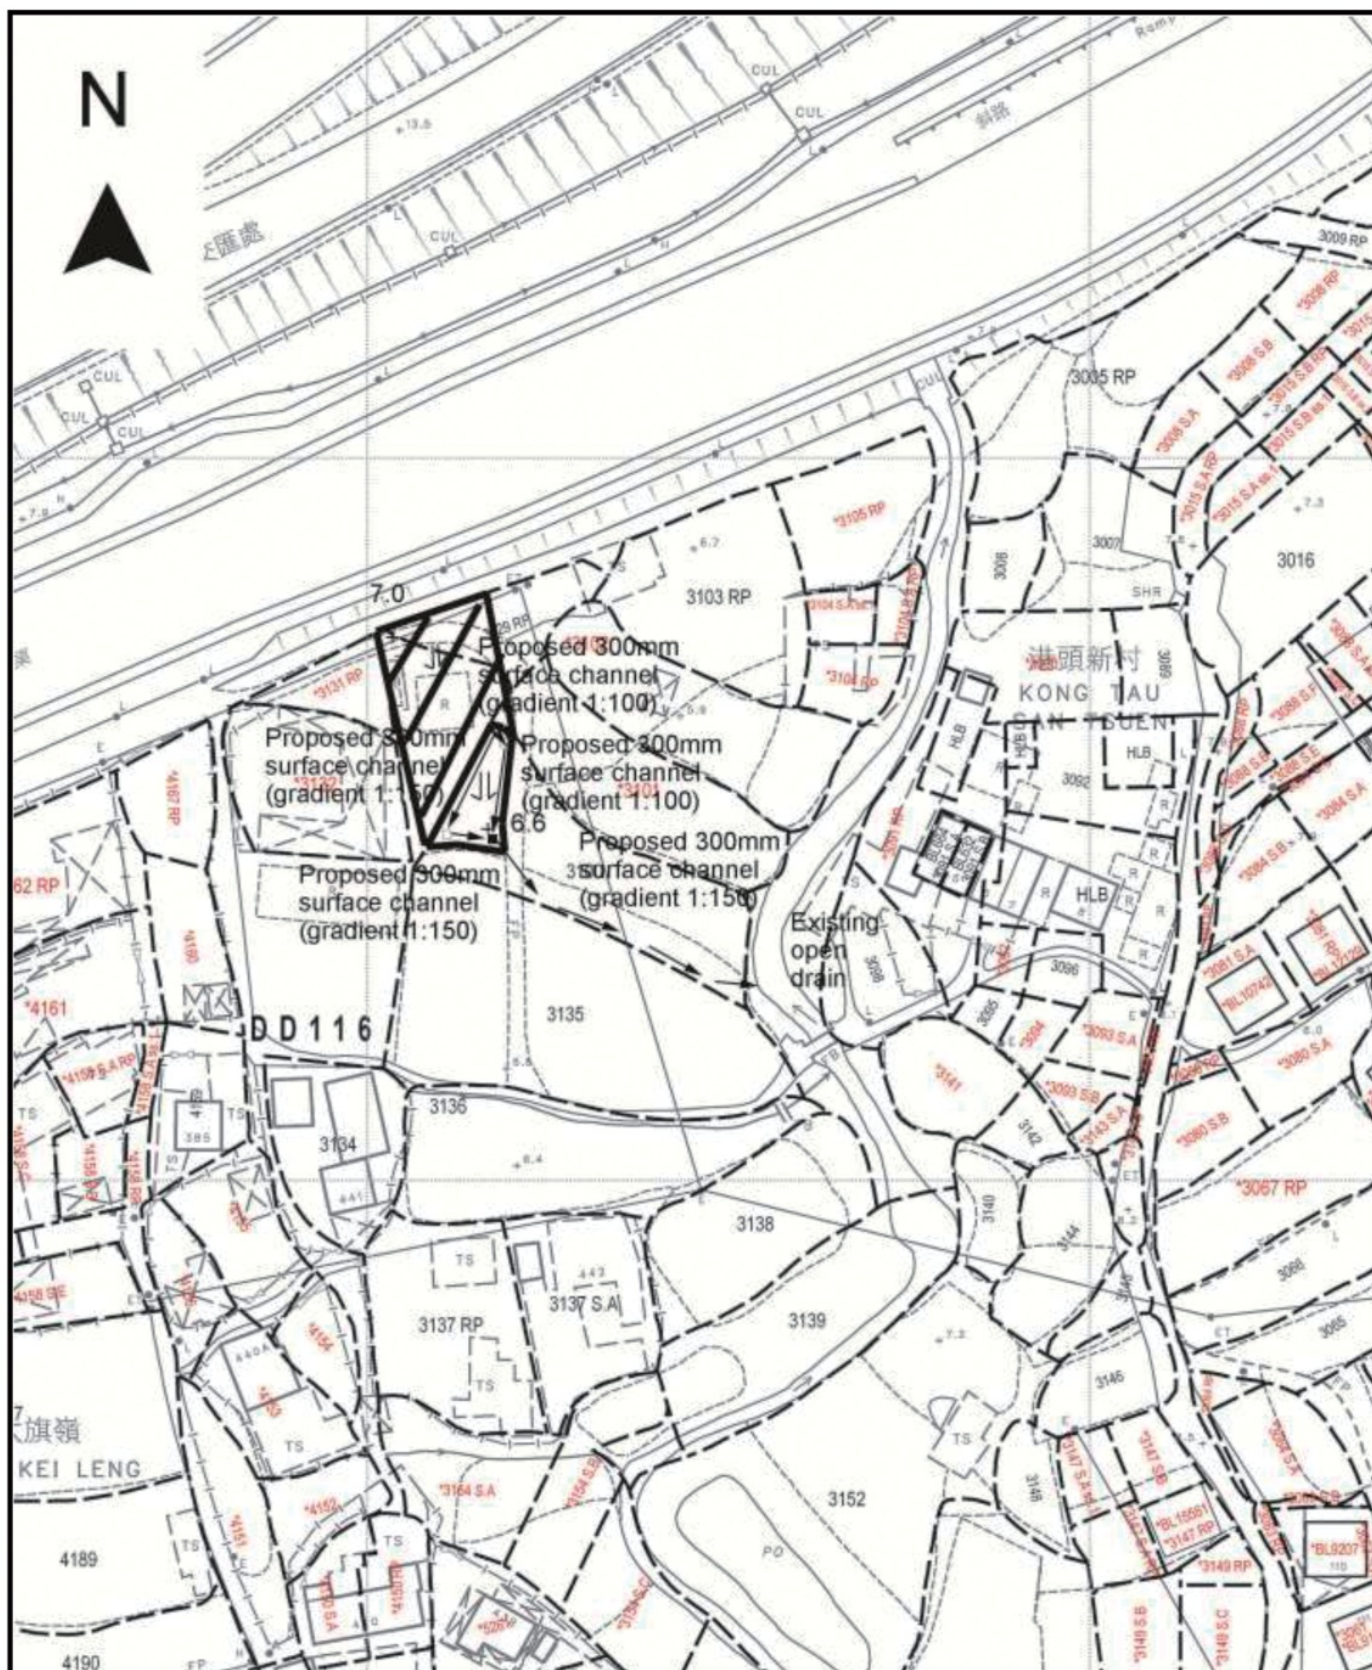

Project 項目名稱:

Proposed Temporary Shop and Services for a Period of 3 Years at Lot 3100 (Part) in D.D.116, Tai Kei Leng, Yuen Long, N.T.

Drawing Title 圖目:

Proposed Drainage Plan

Drawing No. 圖號:

Figure 4

Remarks 備註:

+6.6 Level (in mPD)

← Flow of surface runoff

□ Proposed catchpit

■ Catchpit with sand trap

▨ External catchment

Scale 比例:

4:1000



圖例 LEGEND



申請地點(界線只作識別用)
APPLICATION SITE
(BOUNDARY FOR IDENTIFICATION
PURPOSE ONLY)

本摘要圖於2025年7月28日擬備，所根據
的資料為地政總署於2024年10月10日拍得
的航攝照片編號 E230303C
EXTRACT PLAN PREPARED ON 28.7.2025
BASED ON AERIAL PHOTO No.
E230303C TAKEN ON 10.10.2024
BY LANDS DEPARTMENT

航攝照片 AERIAL PHOTO


擬議臨時商店及服務行業(為期3年)
元朗大旗嶺丈量約份第116約地段第3100號(部分)
PROPOSED TEMPORARY SHOP AND SERVICES
FOR A PERIOD OF 3 YEARS
LOT 3100 (PART) IN D.D.116, TAI KEI LENG, YUEN LONG

規劃署
PLANNING
DEPARTMENT



參考編號
REFERENCE No.
A/YL-TT/714

圖 PLAN
A-3

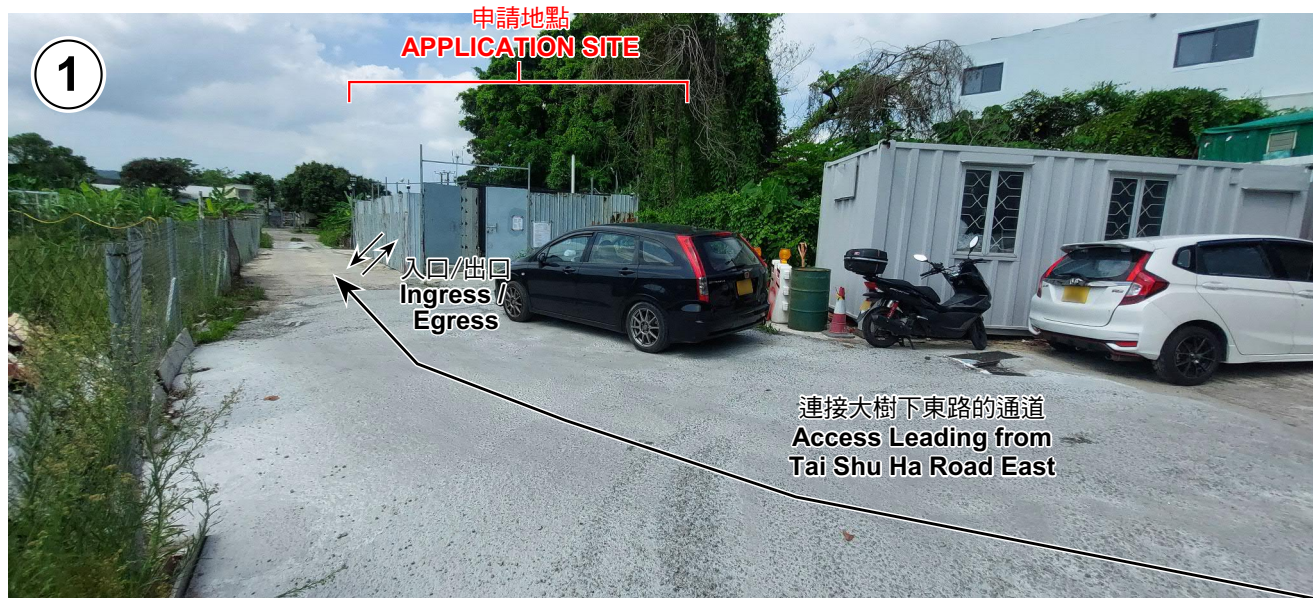

實地照片 SITE PHOTOS

擬議臨時商店及服務行業(為期3年)
元朗大旗嶺丈量約份第116約地段第3100號(部分)
PROPOSED TEMPORARY SHOP AND SERVICES
FOR A PERIOD OF 3 YEARS
LOT 3100 (PART) IN D.D.116, TAI KEI LENG, YUEN LONG

規劃署
PLANNING
DEPARTMENT



參考編號
REFERENCE No.
A/YL-TT/714

圖 PLAN
A-4

本圖於2025年7月28日擬備，所根據的資料為攝於2025年7月4日的實地照片
PLAN PREPARED ON 28.7.2025
BASED ON SITE PHOTOS
TAKEN ON 4.7.2025