


Project 項目名稱: Proposed Temporary Open Storage of Construction Materials and Metal for a Period of 3 Years at Lots 182 S.A ss.2 (Part) & 182 S.B (Part) in D.D. 128, Ha Tsuen, Yuen Long, N.T.	Drawing Title 圖目: Proposed Layout Plan	Remarks 備註:
	Drawing No. 圖號: Figure 3	Scale 比例: 1:1000

(摘錄自申請人於 9.7.2025 提交的申請書)
 (Extract from Applicant's Submission of 9.7.2025)


參考編號 REFERENCE No. A/YL-HTF/1195	繪圖 DRAWING A-1
----------------------------------------	-------------------

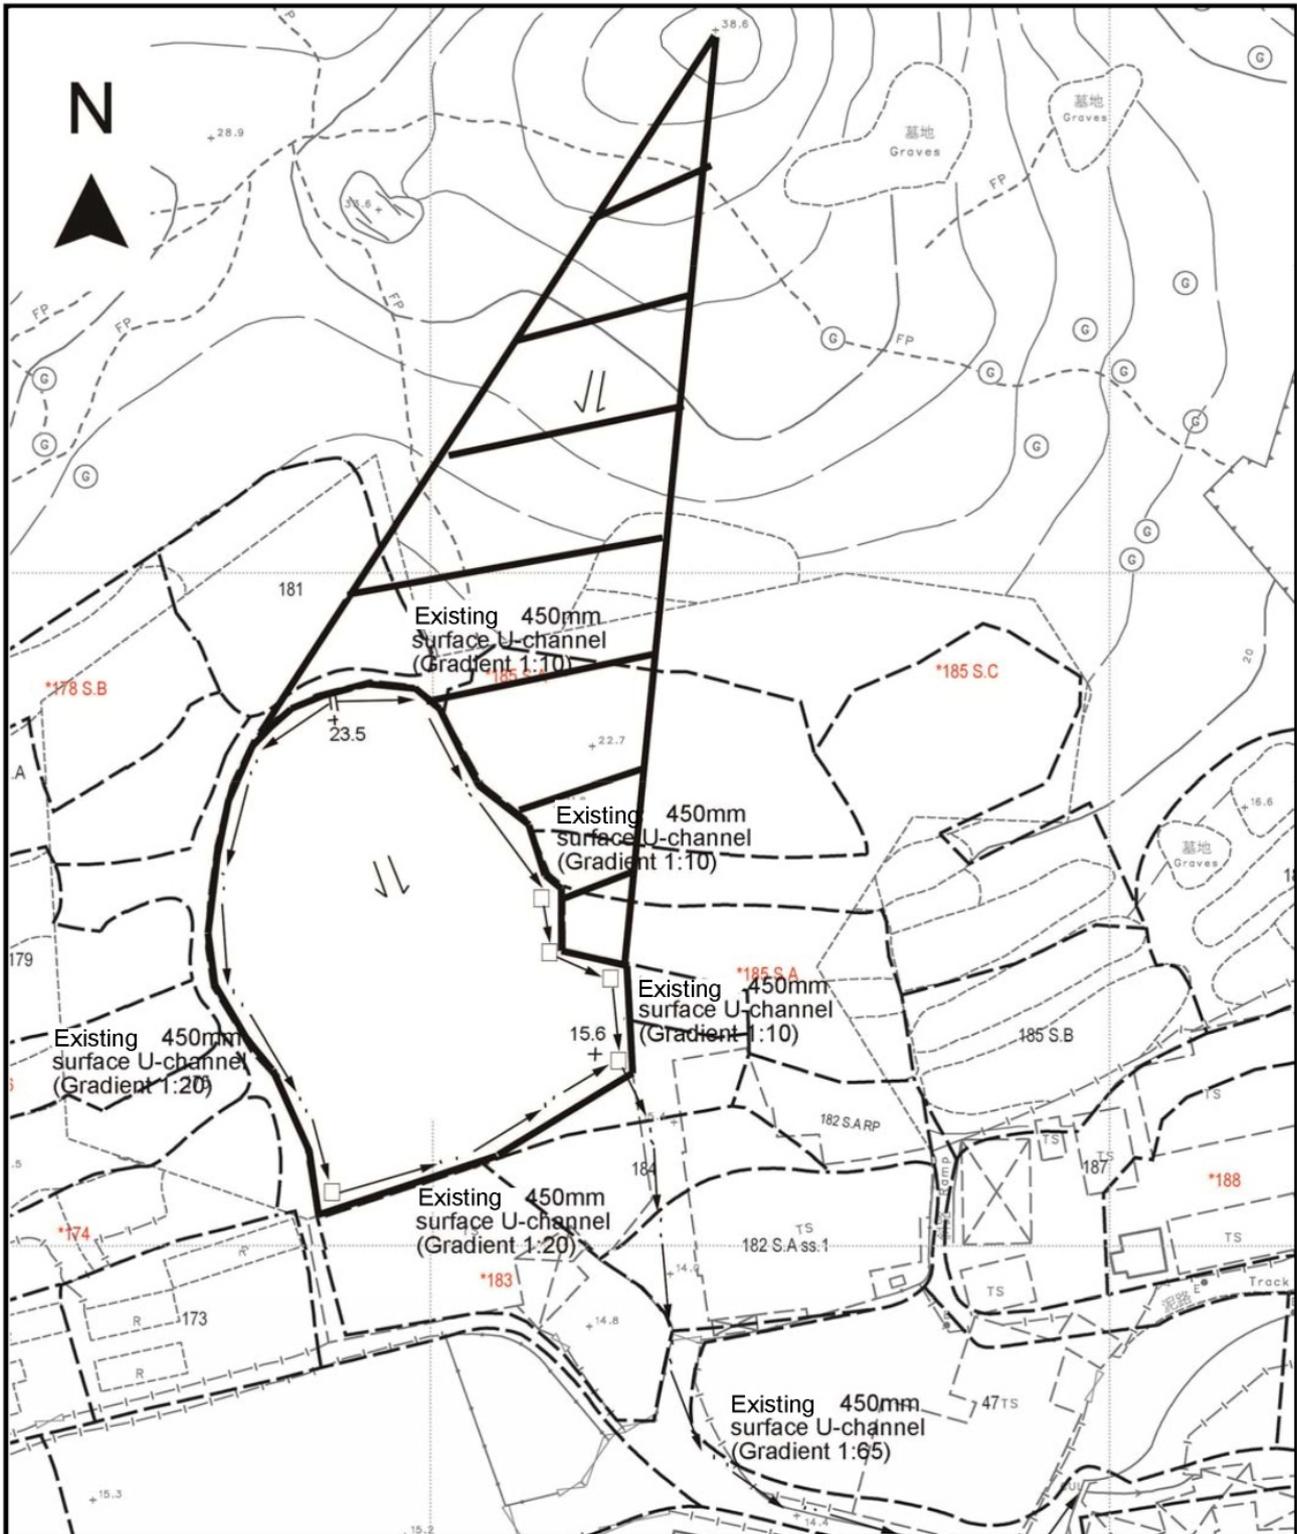

<p>Project 項目名稱:</p> <p>Proposed Temporary Open Storage of Construction Materials and Metal for a Period of 3 Years at Lots 182 S.A ss.2 (Part) & 182 S.B (Part) in D.D. 128, Ha Tsuen, Yuen Long, N.T.</p>	<p>Drawing Title 圖目:</p> <p>As-built Drainage Plan</p>	<p>Remarks 備註:</p> <p>+15.6 Level (in mPD)</p> <p>□ Proposed Catchpit</p> <p>⇐ Flow of Surface Runoff</p> <p>▨ External catchment</p>
	<p>Drawing No. 圖號:</p> <p>Figure 4</p>	<p>Scale 比例:</p> <p>1:1000</p>

(摘錄自申請人於 9.7.2025 呈交的申請書)
 (Extract from Applicant's Submission of 9.7.2025)


<p>參考編號 REFERENCE No. A/YL-HTF/1195</p>	<p>繪圖 DRAWING A-2</p>
-------------------------------------------------	---------------------------

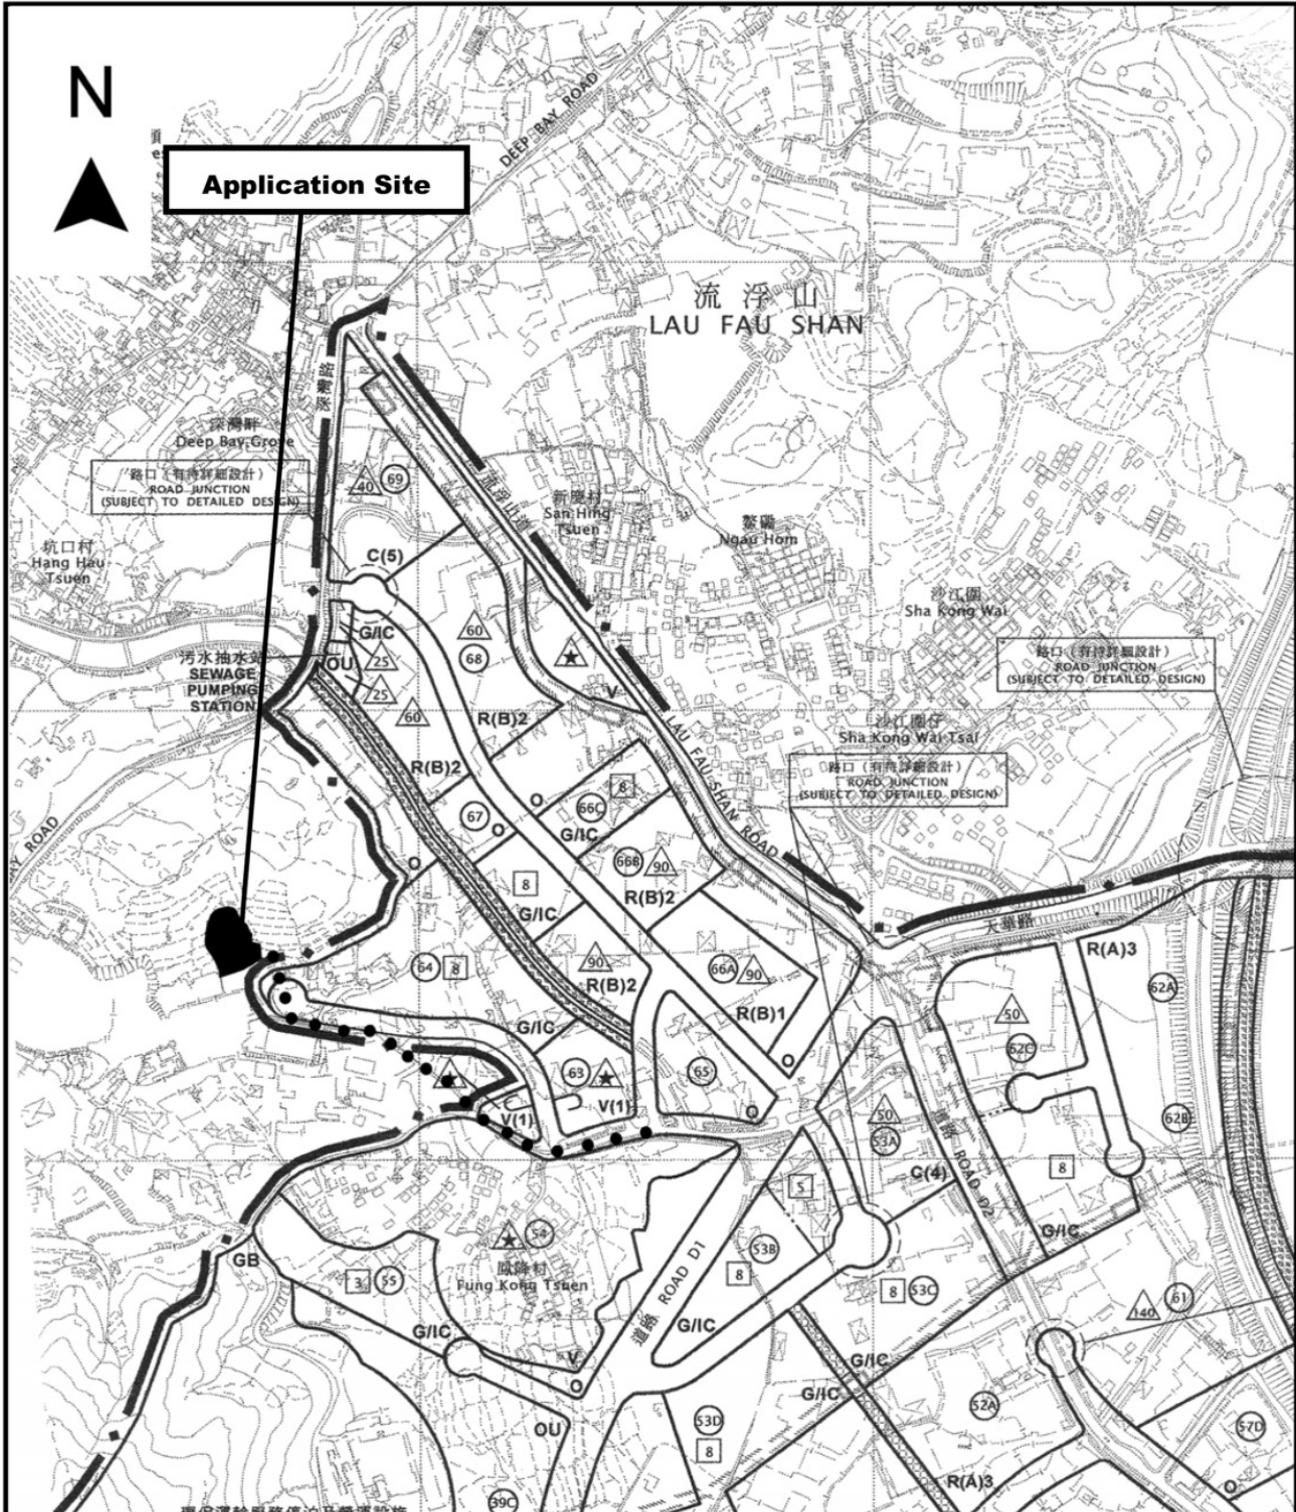

<p>Project 項目名稱: Proposed Temporary Open Storage of Construction Materials and Metal for a Period of 3 Years at Lots 182 S.A ss.2 (Part) & 182 S.B (Part) in D.D. 128, Ha Tsuen, Yuen Long, N.T.</p>	<p>Drawing Title 圖目: Location Plan</p>	<p>Remarks 備註: ●●● Vehicular Access Leading from Fung Kong Tsuen Road</p>
	<p>Drawing No. 圖號: Figure 2</p>	<p>Scale 比例: 1:7500</p>

(摘錄自申請人於 9.7.2025 呈交的申請書)
(Extract from Applicant's Submission of 9.7.2025)

<p>參考編號 REFERENCE No. A/YL-HTF/1195</p>	<p>繪圖 DRAWING A-3</p>
-------------------------------------------------	---------------------------

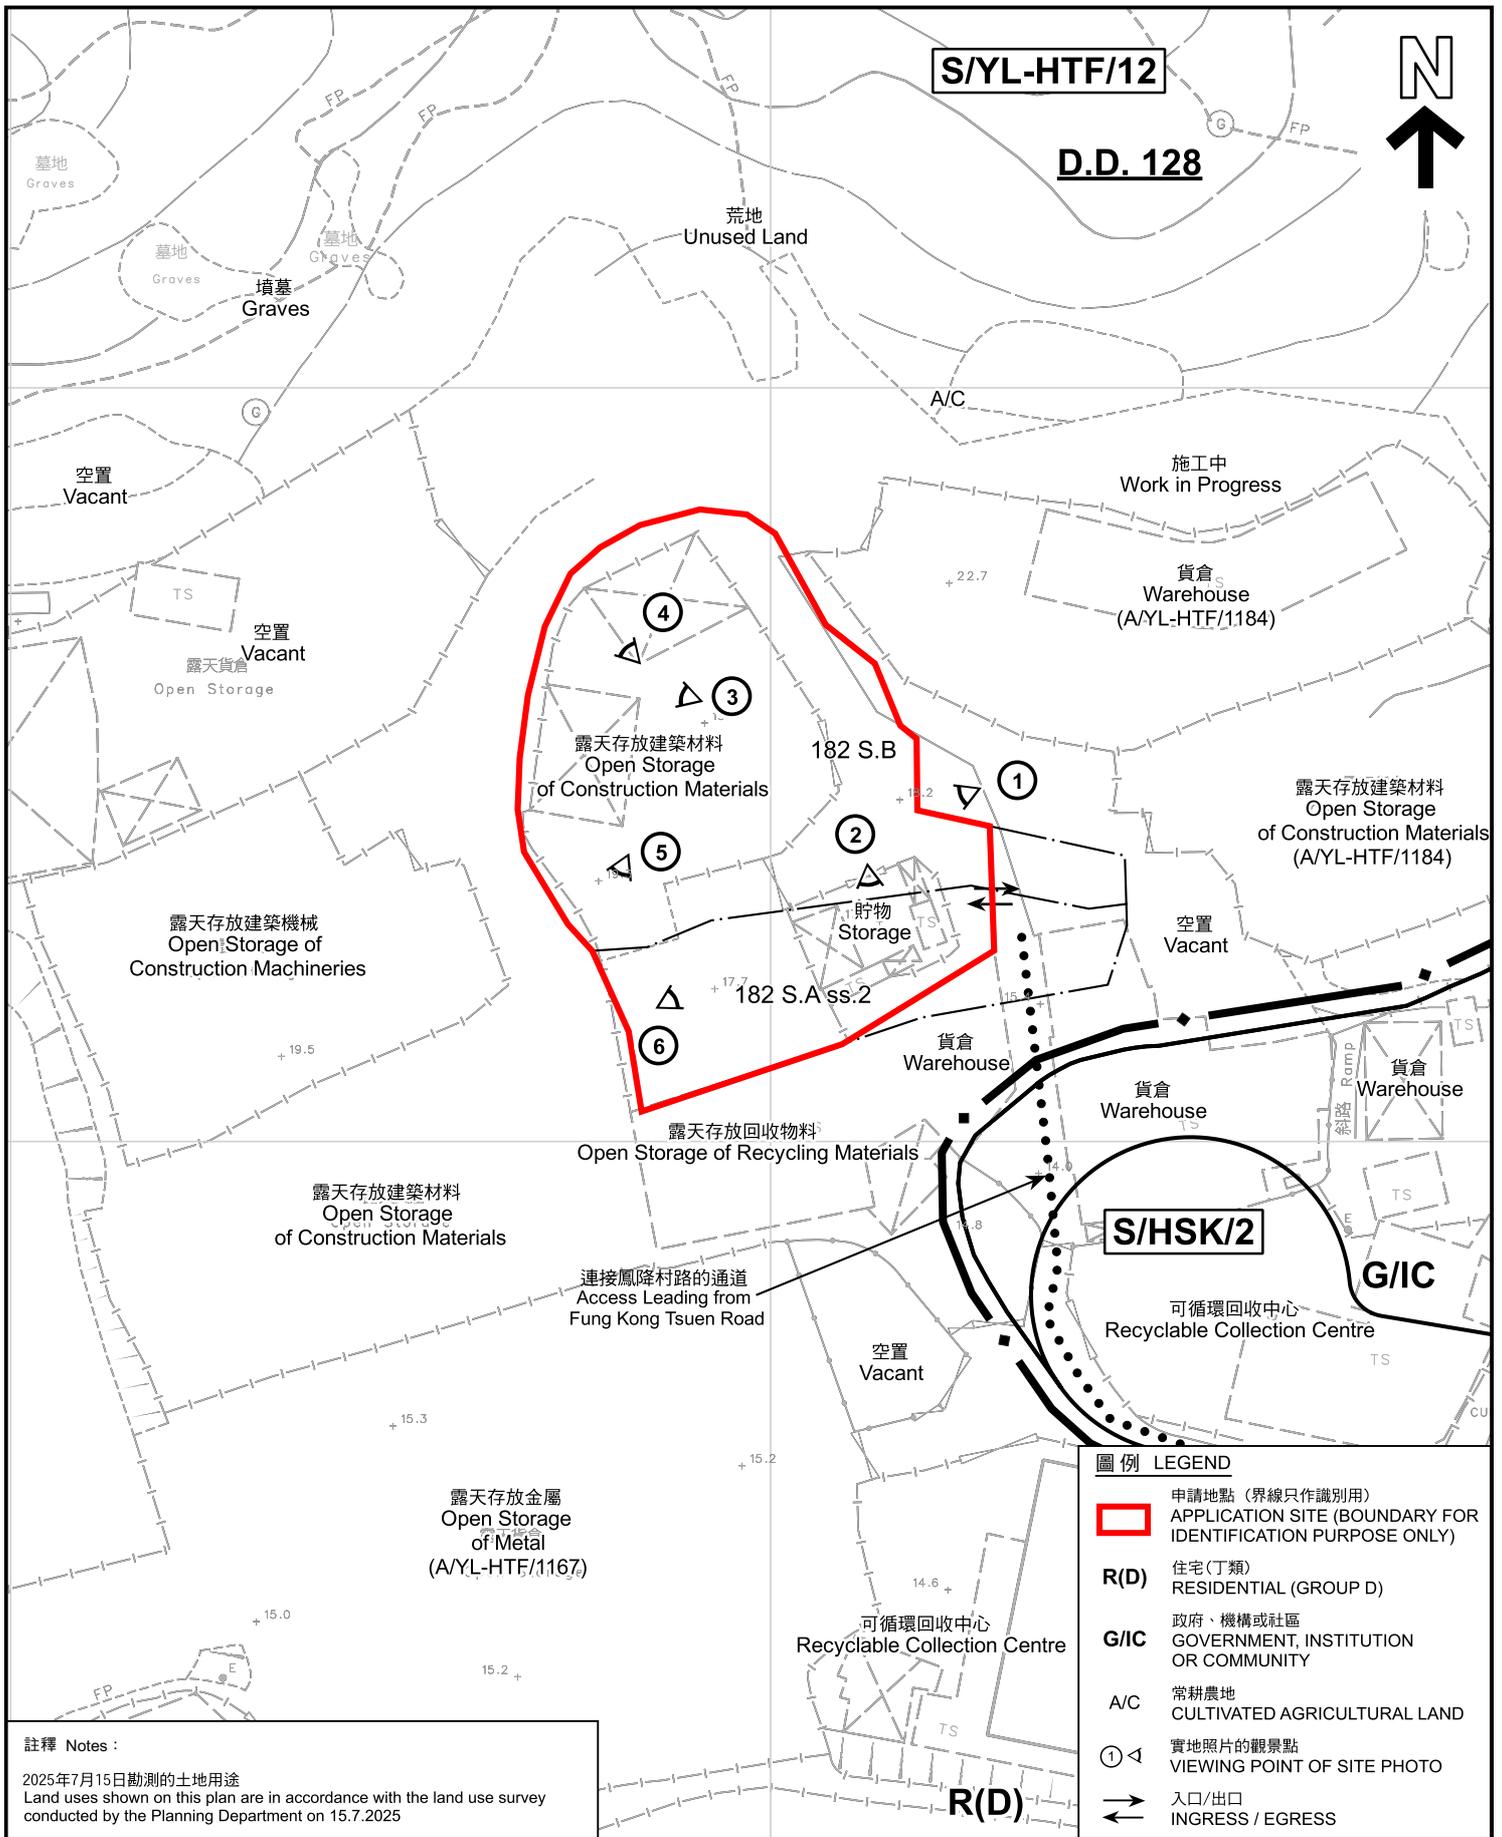

註釋 Notes :

2025年7月15日勘測的土地用途
Land uses shown on this plan are in accordance with the land use survey conducted by the Planning Department on 15.7.2025

本摘要圖於2025年8月21日擬備，所根據的資料為測量圖編號 6-NW-1B
EXTRACT PLAN PREPARED ON 21.8.2025 BASED ON SURVEY SHEET No. 6-NW-1B

平面圖 SITE PLAN

臨時露天存放建築材料和五金(為期3年)
新界元朗厦村丈量約份第128約地段
第182號A分段第2小分段(部分)及第182號B分段(部分)
TEMPORARY OPEN STORAGE OF CONSTRUCTION MATERIALS AND METAL FOR A PERIOD OF 3 YEARS
LOTS 182 S.A ss.2 (PART) AND 182 S.B (PART) IN D.D. 128, HA TSUEN, YUEN LONG, NEW TERRITORIES



圖例 LEGEND

- 申請地點 (界線只作識別用)
APPLICATION SITE (BOUNDARY FOR IDENTIFICATION PURPOSE ONLY)
- R(D)** 住宅(丁類)
RESIDENTIAL (GROUP D)
- G/IC** 政府、機構或社區
GOVERNMENT, INSTITUTION OR COMMUNITY
- A/C** 常耕農地
CULTIVATED AGRICULTURAL LAND
- 實地照片的觀景點
VIEWING POINT OF SITE PHOTO
- 入口/出口
INGRESS / EGRESS

規 劃 署
PLANNING DEPARTMENT



參考編號
REFERENCE No.
A/YL-HTF/1195

圖 PLAN
A-2



圖例 LEGEND

 申請地點(界線只作識別用)
APPLICATION SITE
(BOUNDARY FOR IDENTIFICATION
PURPOSE ONLY)

本摘要圖於2025年8月21日擬備，所根據的資料為地政總署於2024年12月6日拍得的航攝照片編號 E244087C
EXTRACT PLAN PREPARED ON 21.8.2025
BASED ON AERIAL PHOTO No.
E244087C TAKEN ON 6.12.2024
BY LANDS DEPARTMENT

航攝照片 AERIAL PHOTO

臨時露天存放建築材料和五金(為期3年)
新界元朗廈村丈量約份第128約地段
第182號A分段第2小分段(部分)及第182號B分段(部分)
TEMPORARY OPEN STORAGE OF
CONSTRUCTION MATERIALS AND METAL
FOR A PERIOD OF 3 YEARS
LOTS 182 S.A ss.2 (PART) AND 182 S.B (PART) IN D.D. 128,
HA TSUEN, YUEN LONG, NEW TERRITORIES

規劃署
PLANNING DEPARTMENT



參考編號
REFERENCE No.
AYL-HTF/1195

圖 PLAN
A-3



申請地點界線只作識別用 APPLICATION SITE BOUNDARY FOR IDENTIFICATION PURPOSE ONLY

本圖於2025年8月19日擬備，所根據的資料為攝於2025年7月15日的實地照片
 PLAN PREPARED ON 19.8.2025
 BASED ON SITE PHOTOS
 TAKEN ON 15.7.2025

實地照片 SITE PHOTOS
 臨時露天存放建築材料和五金(為期3年)
 新界元朗廈村丈量約份第128約地段
 第182號A分段第2小分段(部分)及第182號B分段(部分)
 TEMPORARY OPEN STORAGE OF
 CONSTRUCTION MATERIALS AND METAL
 FOR A PERIOD OF 3 YEARS
 LOTS 182 S.A ss.2 (PART) AND 182 S.B (PART) IN D.D. 128,
 HA TSUEN, YUEN LONG, NEW TERRITORIES

規 劃 署
PLANNING
DEPARTMENT



參考編號
 REFERENCE No.
 A/YL-HTF/1195

圖 PLAN
 A-4a



申請地點
APPLICATION SITE



申請地點
APPLICATION SITE



申請地點
APPLICATION SITE

實地照片 SITE PHOTOS

臨時露天存放建築材料和五金(為期3年)
 新界元朗廈村丈量約份第128約地段
 第182號A分段第2小分段(部分)及第182號B分段(部分)
 TEMPORARY OPEN STORAGE OF
 CONSTRUCTION MATERIALS AND METAL
 FOR A PERIOD OF 3 YEARS
 LOTS 182 S.A ss.2 (PART) AND 182 S.B (PART) IN D.D. 128,
 HA TSUEN, YUEN LONG, NEW TERRITORIES

規劃署
**PLANNING
 DEPARTMENT**



參考編號
 REFERENCE No.
AYL-HTF/1195

圖 PLAN
A-4b

本圖於2025年8月19日擬備，所根據的資料為攝於2025年7月15日的實地照片
 PLAN PREPARED ON 19.8.2025
 BASED ON SITE PHOTOS
 TAKEN ON 15.7.2025