


N

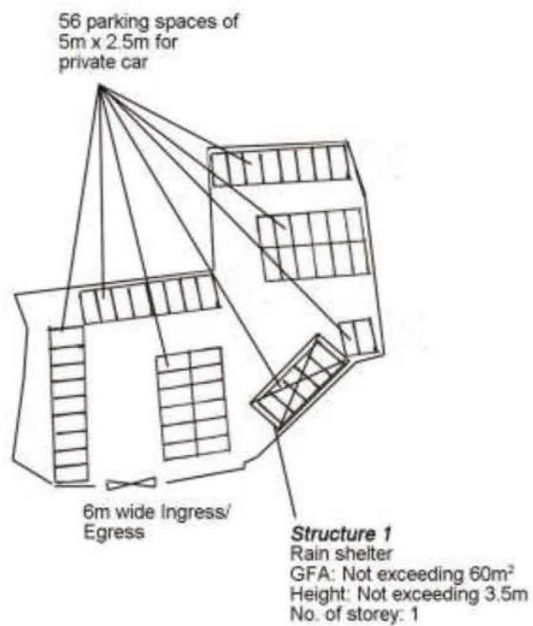

Project 項目名稱:

Temporary Public Vehicle Park for Private Cars and Associated Filling of Pond & Excavation of Land for a Period of 3 Years at Lots 1183 RP (Part), 1184 & 1185 RP (Part) in D.D. 104, Ngau Tam Mei, Yuen Long, N.T.

Drawing Title 圖目:

Proposed Layout Plan

Remarks 備註:

Drawing No. 圖號:

Figure 2


Scale 比例:

1:1000

(摘錄自申請人於 14.7.2025 呈交的申請書)
(Extract from Applicant's
Submission of 14.7.2025)

參考編號
REFERENCE No.
A/YL-NTM/482

繪圖
DRAWING
A - 1

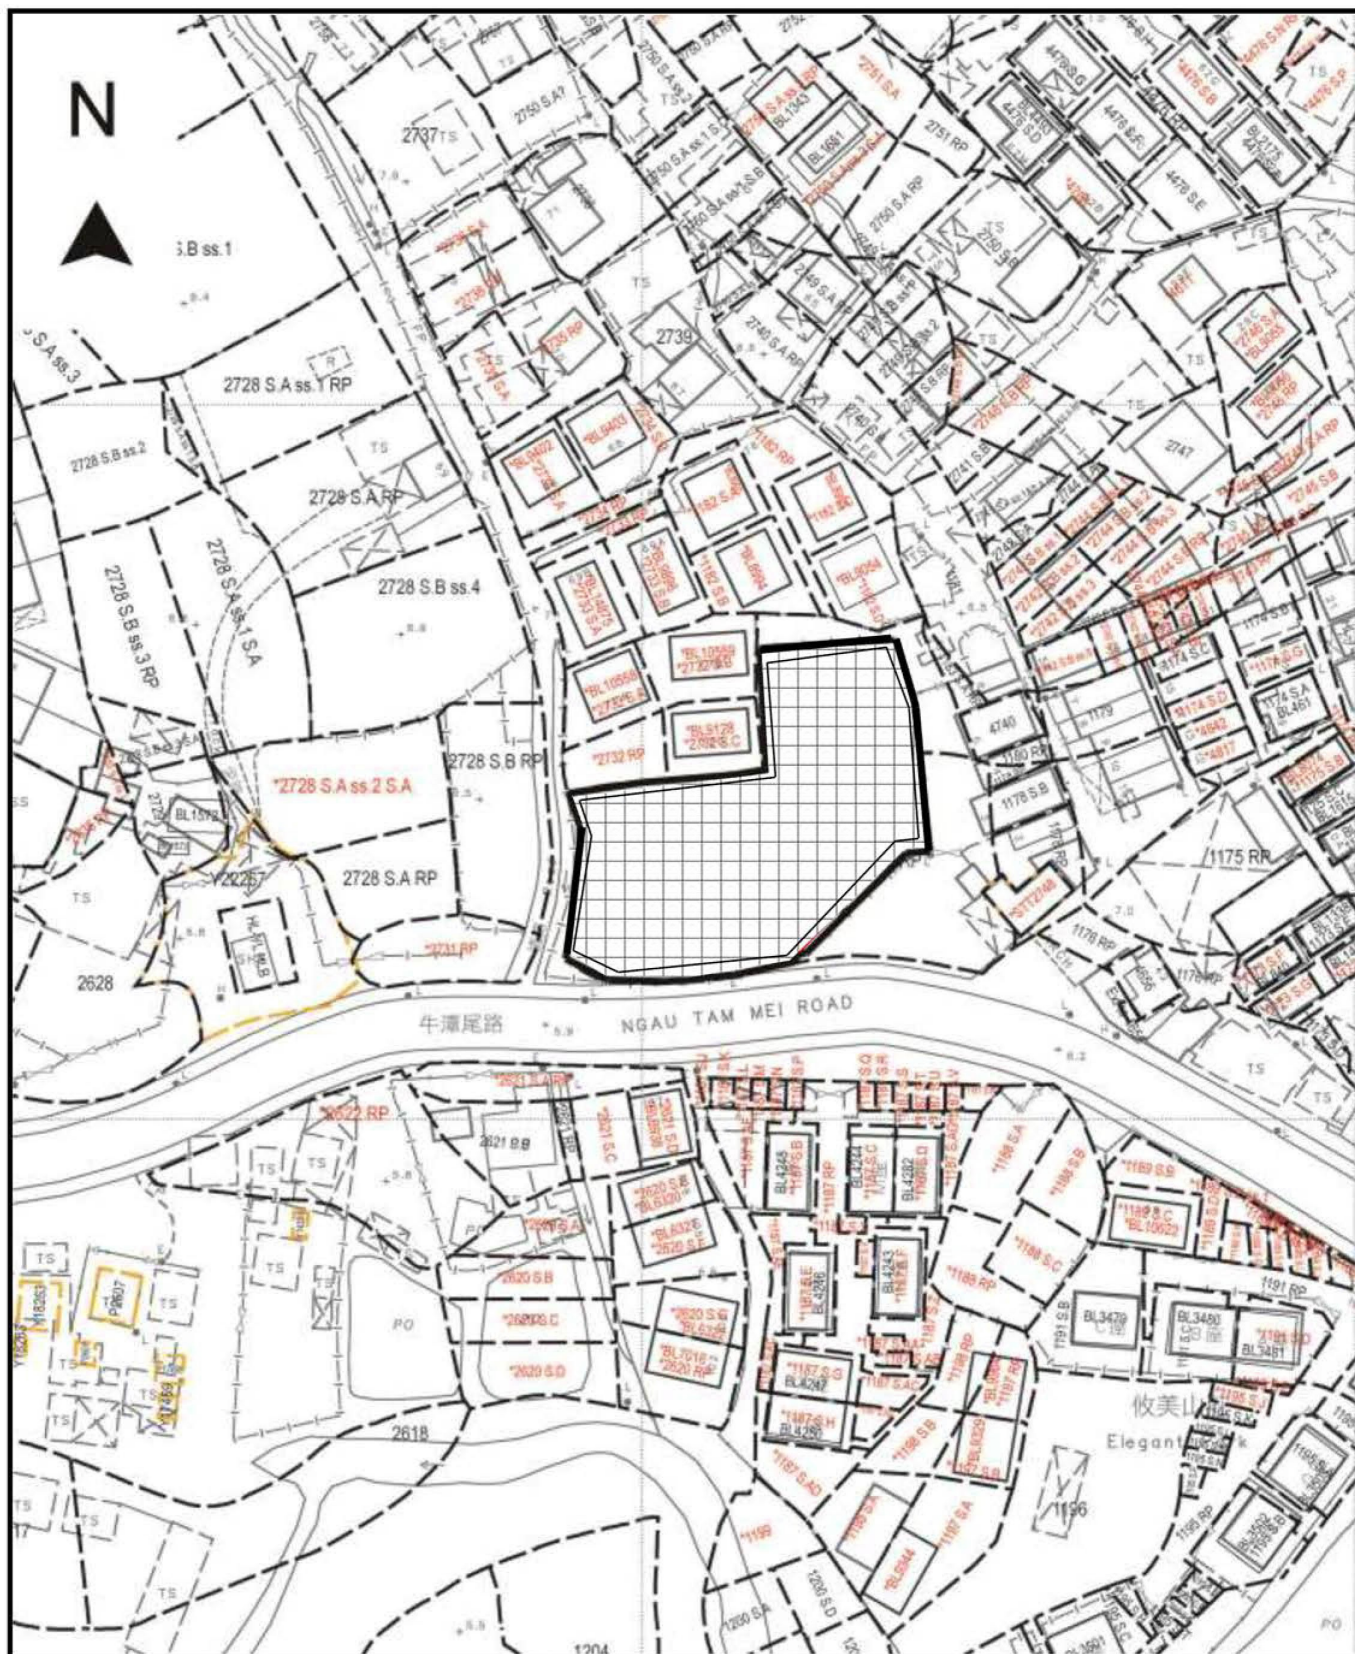

Project 項目名稱:

Temporary Public Vehicle Park for Private Cars and Associated Filling of Pond & Excavation of Land for a Period of 3 Years at Lots 1183 RP (Part), 1184 & 1185 RP (Part) in D.D. 104, Ngau Tam Mei, Yuen Long, N.T.

Drawing Title 圖目:

Filling of Pond and Excavation of Land Plan

Drawing No. 圖號:

Figure 4

Remarks 備註:


 Filling of Pond by 0.8m concrete

— Excavation of land for provision of 375mm surface channel

Scale 比例:

1:1000

綜合發展包括濕地修復區
COMPREHENSIVE DEVELOPMENT
WETLAND RESTORATION AREA

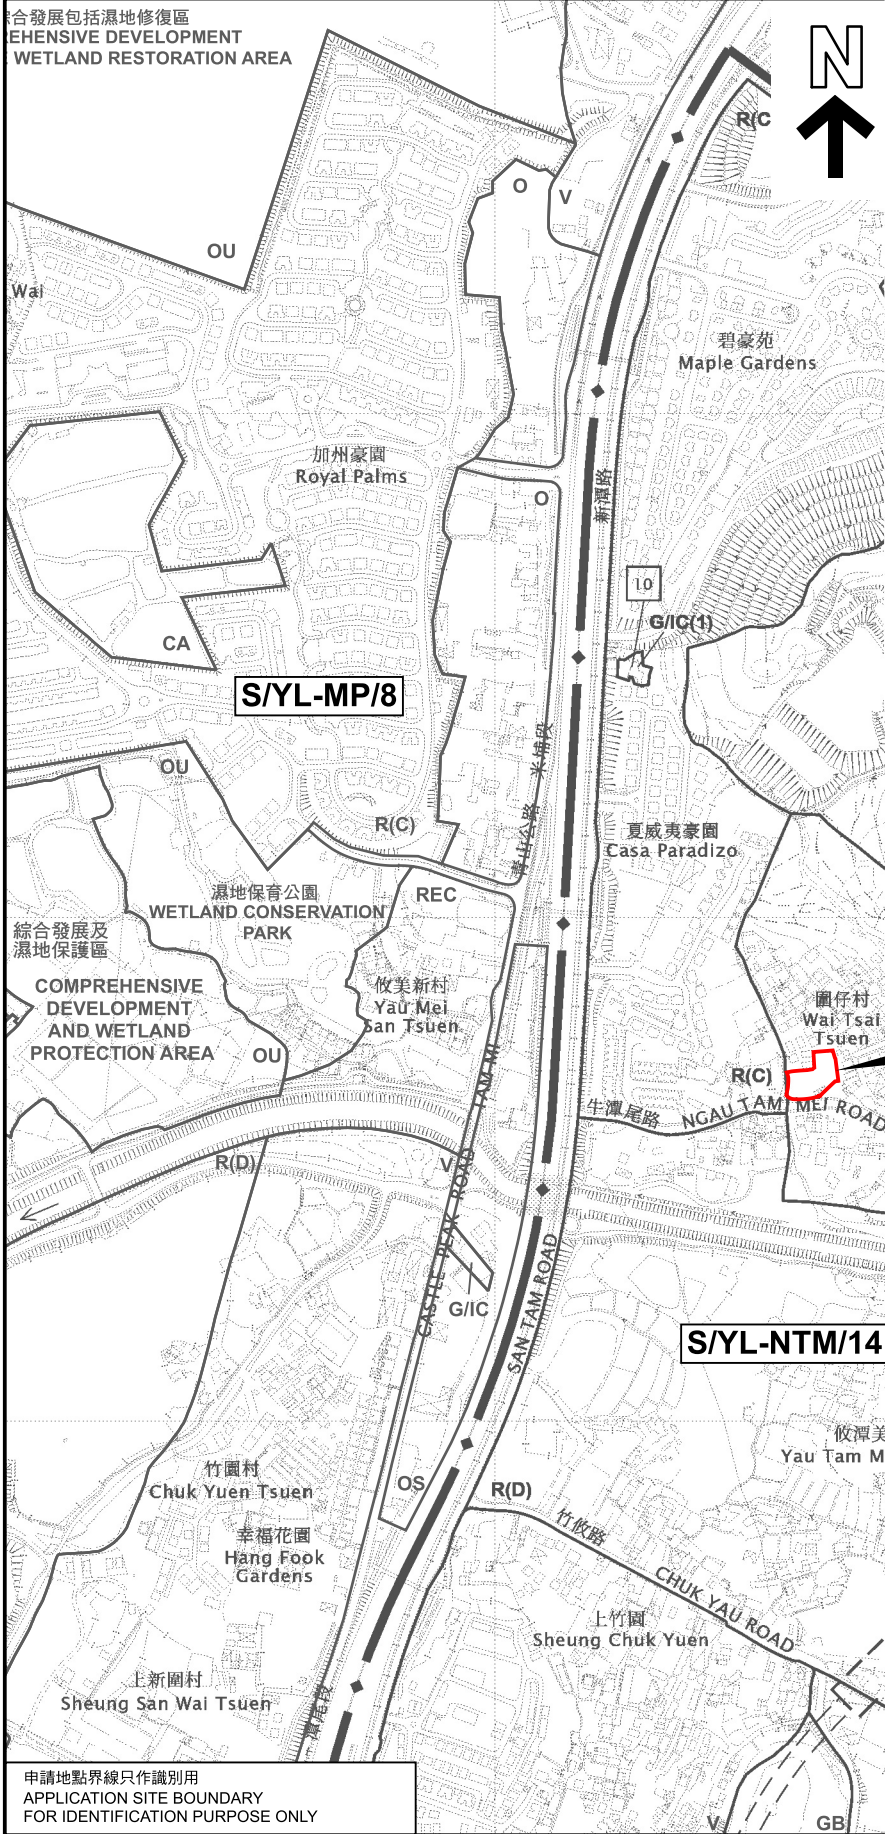

要覽圖 KEY PLAN
SCALE 1 : 50 000 比例尺

申請地點界線只作識別用
APPLICATION SITE BOUNDARY
FOR IDENTIFICATION PURPOSE ONLY

本摘要圖於2025年8月15日擬備，
所根據的資料為於2024年9月17日
核准的分區計劃大綱圖編號 S/YL-NTM/14
EXTRACT PLAN PREPARED ON 15.8.2025
BASED ON OUTLINE ZONING PLAN No.
S/YL-NTM/14 APPROVED ON 17.9.2024

位置圖 LOCATION PLAN

臨時公眾停車場（只限私家車）及相關填塘及挖土工程（為期3年）
新界元朗牛潭尾丈量約份第104地段第1183號餘段（部分）、
第1184號及第1185號餘段（部分）
TEMPORARY PUBLIC VEHICLE PARK (PRIVATE CARS ONLY) AND ASSOCIATED
FILLING OF POND AND EXCAVATION OF LAND FOR
A PERIOD OF 3 YEARS
LOTS 1183 RP (PART), 1184 AND 1185 RP (PART) IN D.D. 104,
NGAU TAM MEI, YUEN LONG, NEW TERRITORIES


SCALE 1 : 7 500 比例尺
米 100 0 100 200 300 米
METRES

規劃署
PLANNING
DEPARTMENT



參考編號
REFERENCE No.
A/YL-NTM/482

圖 PLAN
A-1

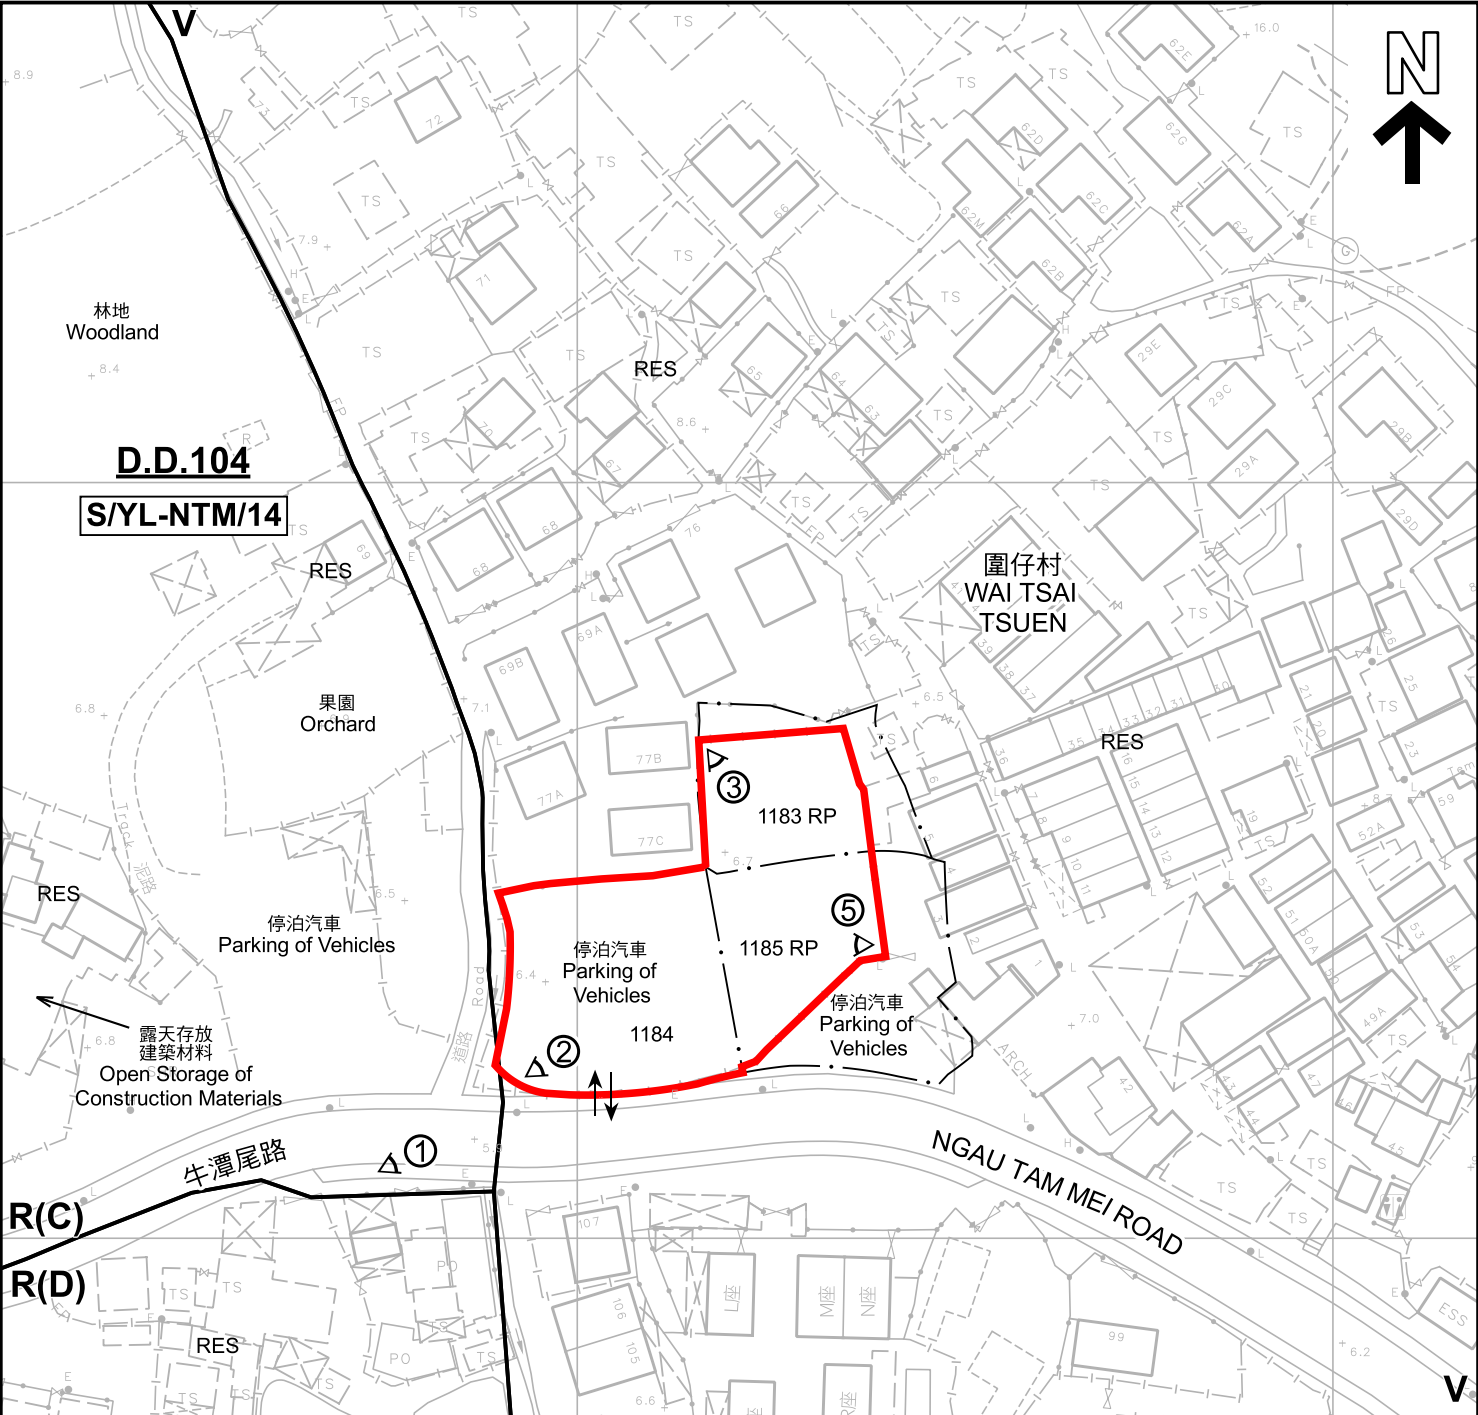

註釋 Notes :

2025年7月24日勘測的土地用途
Land uses shown on this plan are in accordance with the land use survey conducted by the Planning Department on 24.7.2025

圖例 LEGEND

- 申請地點(界線只作識別用)
APPLICATION SITE (BOUNDARY FOR IDENTIFICATION PURPOSE ONLY)
- R(C)** 住宅(丙類)
RESIDENTIAL (GROUP C)
- R(D)** 住宅(丁類)
RESIDENTIAL (GROUP D)
- V** 鄉村式發展
VILLAGE TYPE DEVELOPMENT
- RES** 住用構築物
RESIDENTIAL STRUCTURES
- 實地照片的觀景點
VIEWING POINT OF SITE PHOTO
- 入口/出口
INGRESS / EGRESS

本摘要圖於2025年8月15日擬備，
所根據的資料為測量圖編號
2-SE-17A 及 17C
EXTRACT PLAN PREPARED ON 15.8.2025
BASED ON SURVEY SHEETS No.
2-SE-17A & 17C

平面圖 SITE PLAN

臨時公眾停車場（只限私家車）及相關填塘及挖土工程（為期3年）
新界元朗牛潭尾丈量約份第104約地段第1183號餘段（部分）、
第1184號及第1185號餘段（部分）
TEMPORARY PUBLIC VEHICLE PARK (PRIVATE CARS ONLY) AND ASSOCIATED
FILLING OF POND AND EXCAVATION OF LAND FOR
A PERIOD OF 3 YEARS
LOTS 1183 RP (PART), 1184 AND 1185 RP (PART) IN D.D. 104,
NGAU TAM MEI, YUEN LONG, NEW TERRITORIES


SCALE 1 : 1 000 比例尺

米 20 0 20 40 米
METRES

**規劃署
PLANNING
DEPARTMENT**

參考編號
REFERENCE No.
A/YL-NTM/482

圖 PLAN
A-2

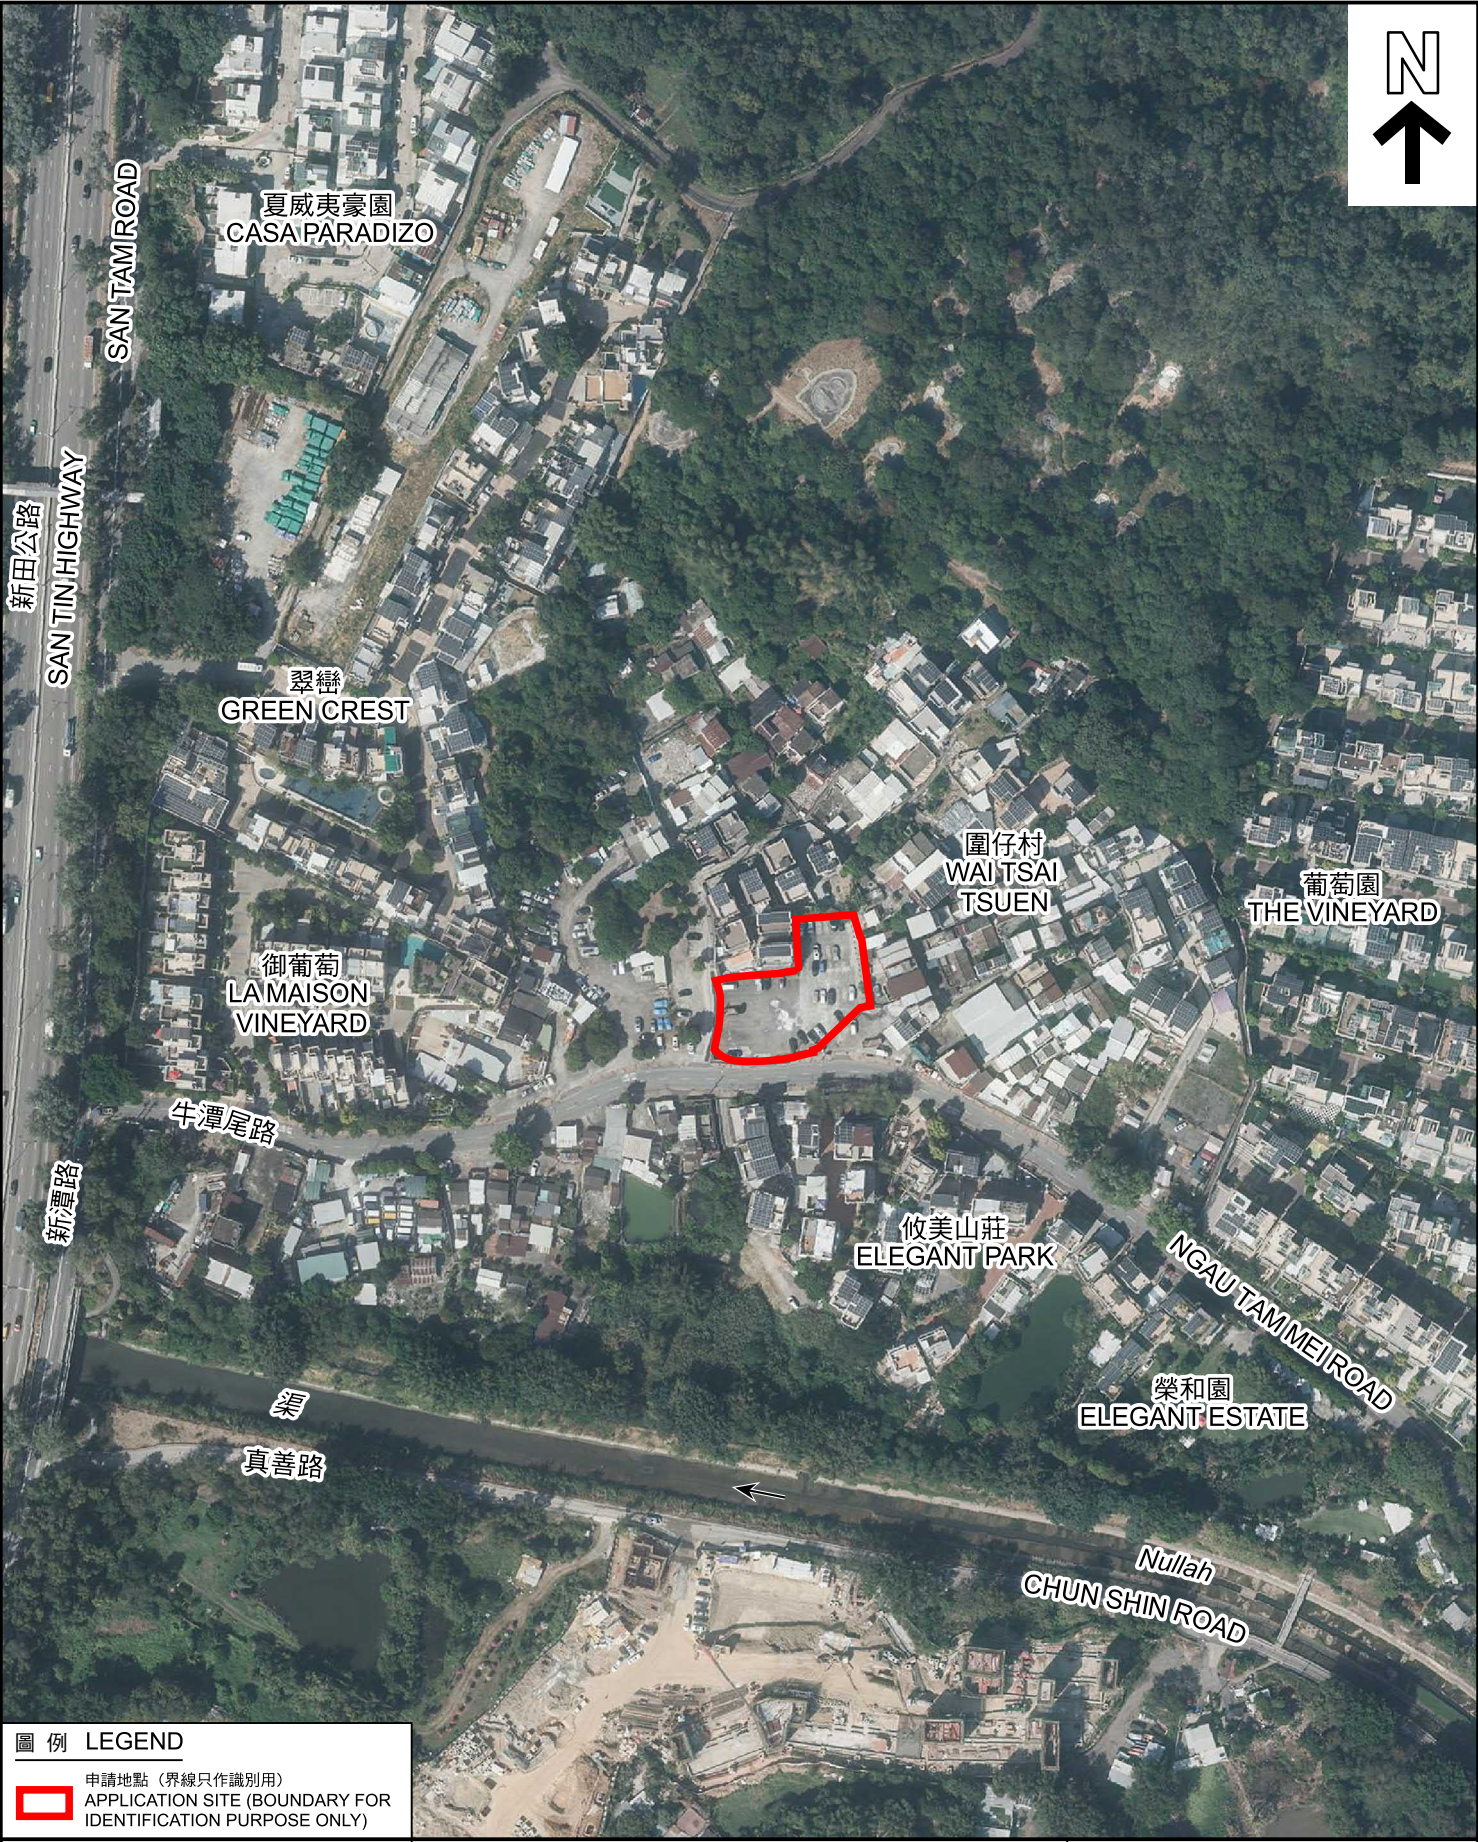

圖例 LEGEND

 申請地點（界線只作識別用）
APPLICATION SITE (BOUNDARY FOR IDENTIFICATION PURPOSE ONLY)


本摘要圖於2025年8月15日擬備，
所根據的資料為地政總署於2024年11月1日
拍得的航攝照片編號 E239853C
EXTRACT PLAN PREPARED ON 15.8.2025
BASED ON AERIAL PHOTO No.
E239853C TAKEN ON 1.11.2025
BY LANDS DEPARTMENT

航攝照片 AERIAL PHOTO

臨時公眾停車場（只限私家車）及相關填塘及挖土工程（為期3年）
新界元朗牛潭尾丈量約份第104約地段第1183號餘段（部分）、
第1184號及第1185號餘段（部分）
TEMPORARY PUBLIC VEHICLE PARK (PRIVATE CARS ONLY) AND ASSOCIATED
FILLING OF POND AND EXCAVATION OF LAND FOR
A PERIOD OF 3 YEARS
LOTS 1183 RP (PART), 1184 AND 1185 RP (PART) IN D.D. 104,
NGAU TAM MEI, YUEN LONG, NEW TERRITORIES

規劃署 PLANNING DEPARTMENT		
參考編號 REFERENCE No.	圖 PLAN	
A/YL-NTM/482	A-3	

1

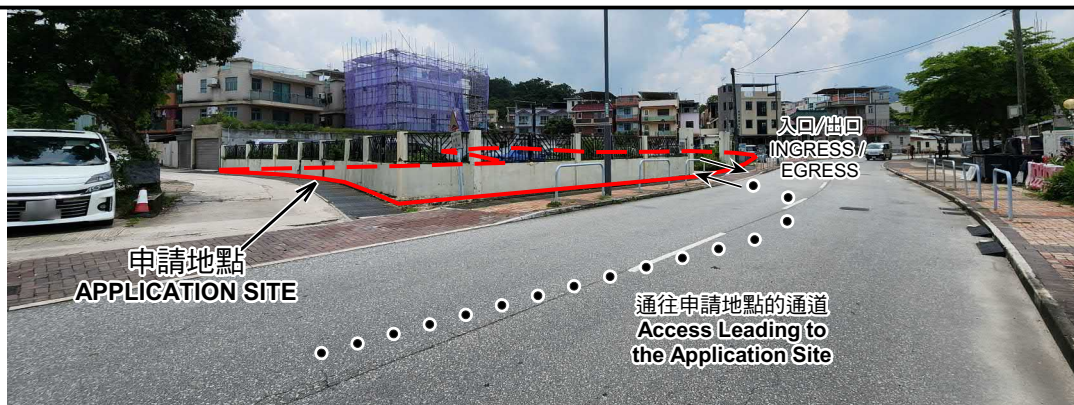

2



3



4



申請地點界線只作識別用 APPLICATION SITE BOUNDARY FOR IDENTIFICATION PURPOSE ONLY

實地照片 SITE PHOTOS

本圖於2025年8月15日擬備，所根據的資料為攝於2025年7月24日的實地照片
PLAN PREPARED ON 15.8.2025
BASED ON SITE PHOTOS
TAKEN ON 24.7.2025

臨時公眾停車場（只限私家車）及相關填塘及挖土工程（為期3年）
新界元朗牛潭尾丈量約份第104約地段第1183號餘段（部分）、
第1184號及第1185號餘段（部分）
TEMPORARY PUBLIC VEHICLE PARK (PRIVATE CARS ONLY) AND ASSOCIATED
FILLING OF POND AND EXCAVATION OF LAND FOR
A PERIOD OF 3 YEARS
LOTS 1183 RP (PART), 1184 AND 1185 RP (PART) IN D.D. 104,
NGAU TAM MEI, YUEN LONG, NEW TERRITORIES

規劃署
PLANNING
DEPARTMENT



參考編號
REFERENCE No.
A/YL-NTM/482

圖 PLAN
A-4