


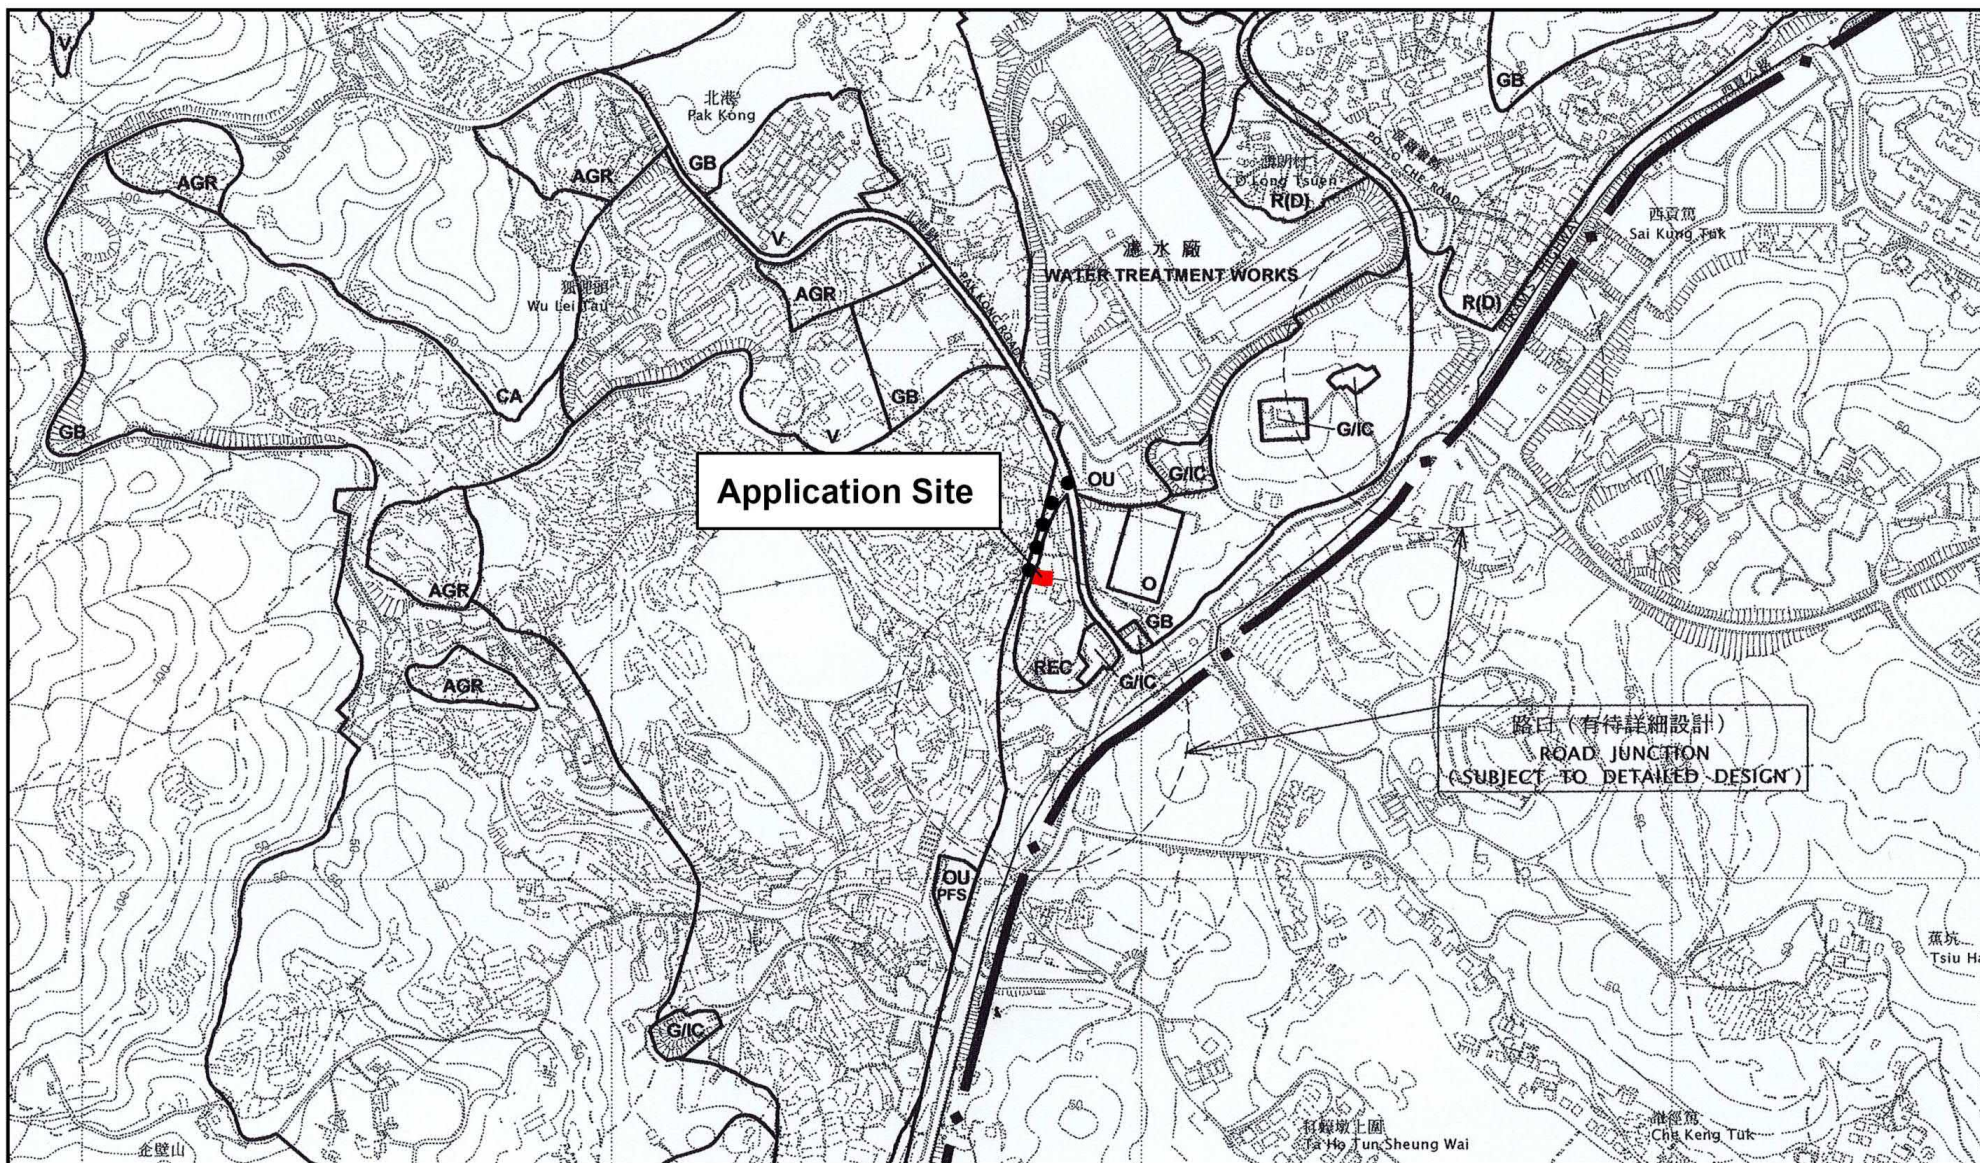

Project 項目名稱:

Proposed Temporary Shop and Services for a Period of 3 Years at Lot No.61 RP in D.D. 217, Pak Kong, Sai Kung, New Territories

Drawing Title 圖紙標題:

Location Plan

Drawing No. 圖號:

20250814

Remarks 備註:

●●● Vehicular access leading from Pak Kong Road

參考編號

REFERENCE No.


A/SK-PK/308

繪圖

DRAWING

A-1

(資料來源：申請人於 25.08.2025 呈交的資料)
(Source : Applicant's Submission of 25.08.2025)

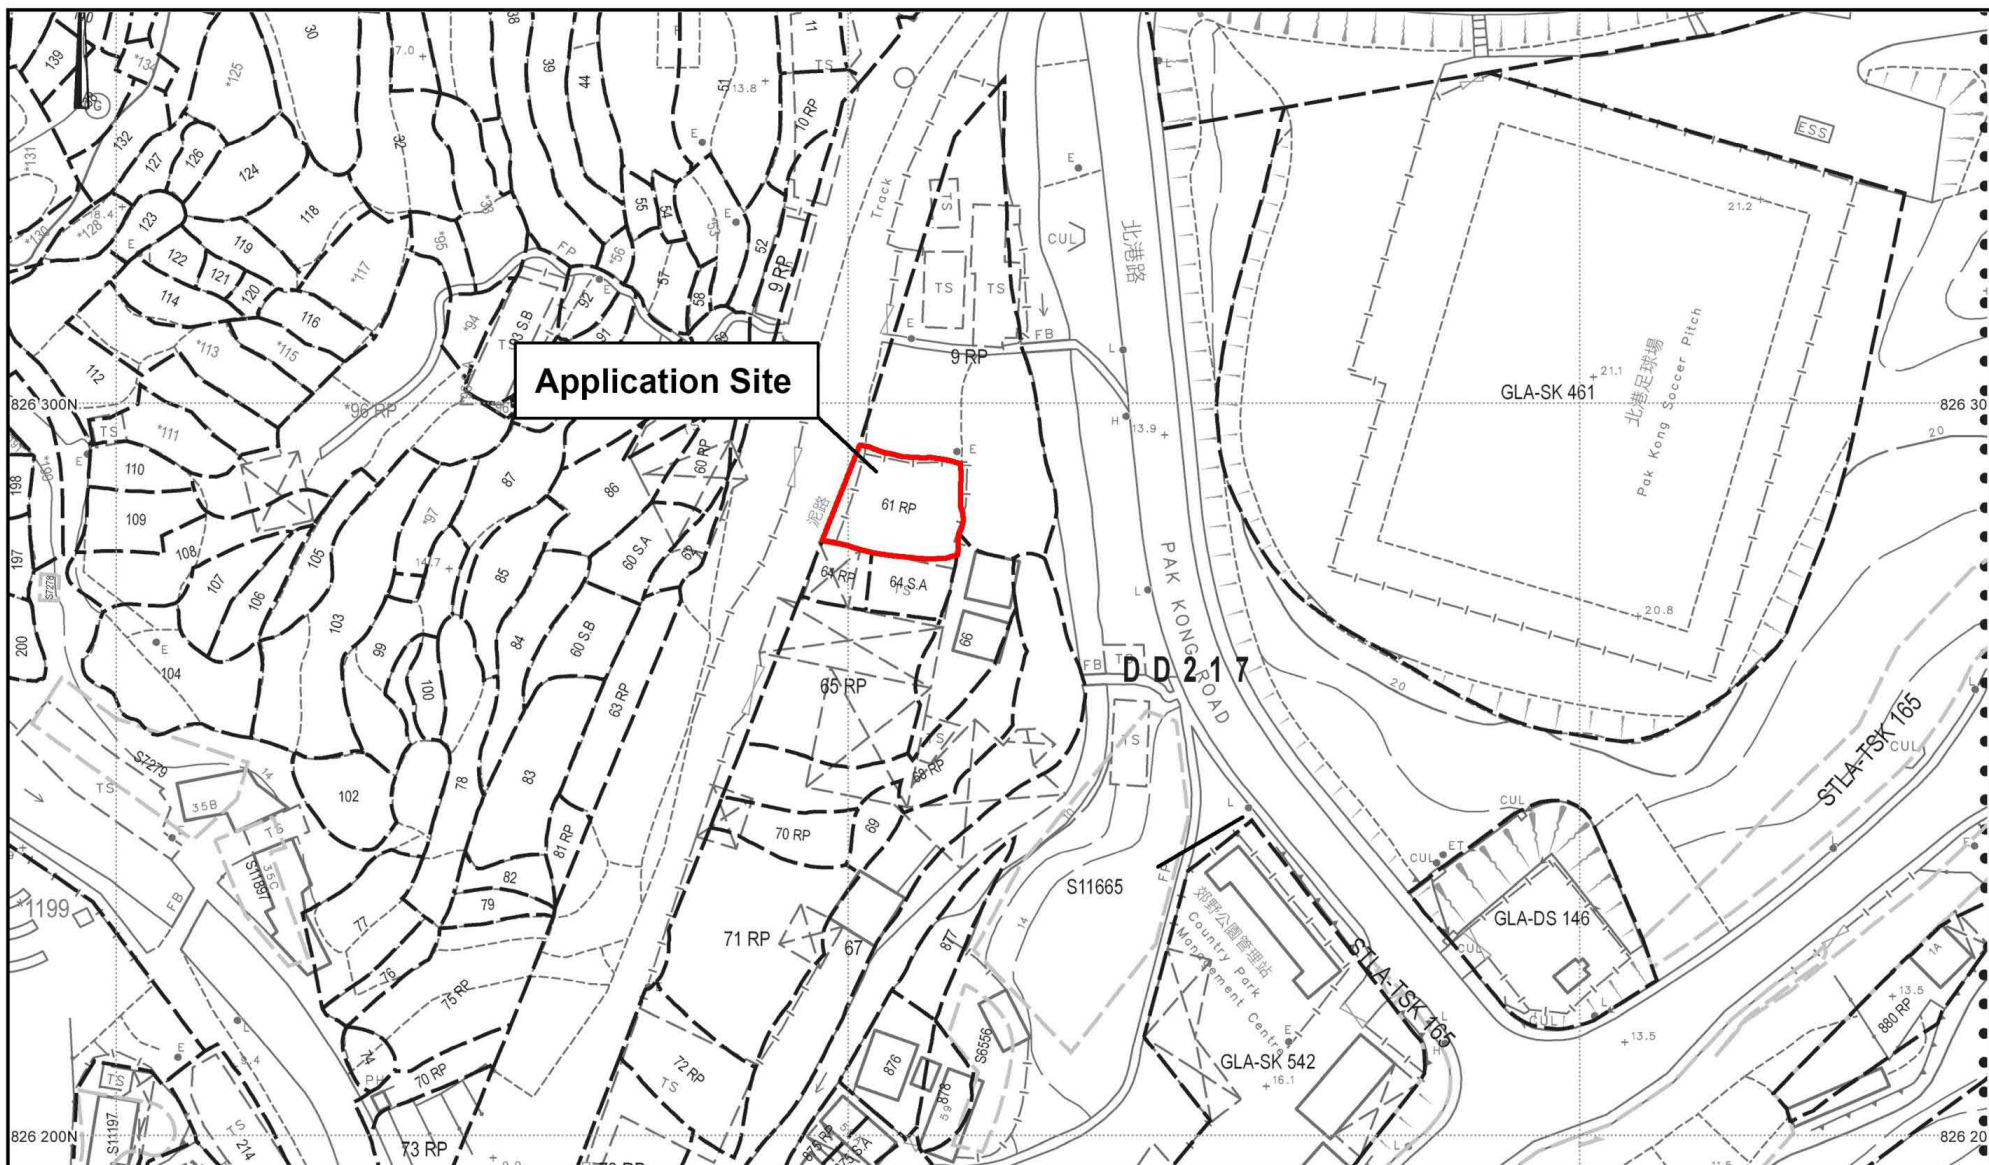

Project 項目名稱:

Proposed Temporary Shop and Services for a Period of 3 Years at Lot No.61 RP in D.D. 217, Pak Kong, Sai Kung, New Territories

Drawing Title 圖紙標題:

Site Plan

Drawing No. 圖號:


20250814

Remarks 備註:

(資料來源：申請人於 25.08.2025 呈交的資料)
(Source : Applicant's Submission of 25.08.2025)

參考編號
REFERENCE No.
A/SK-PK/308

繪圖
DRAWING
A-2

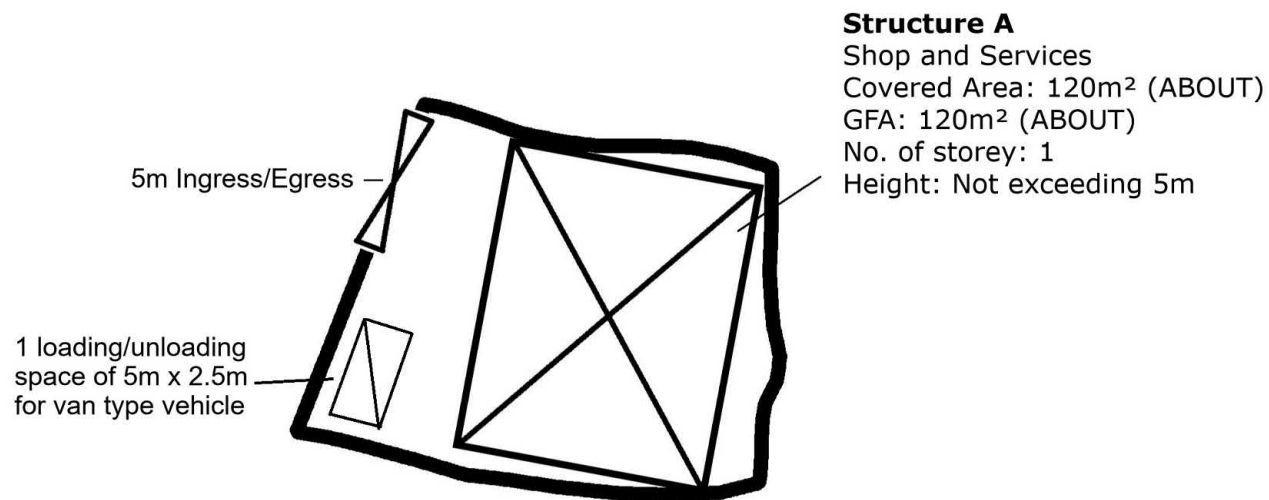

Project 項目名稱:

Proposed Temporary Shop and Services for a Period of 3 Years at Lot No.61 RP in D.D. 217, Pak Kong, Sai Kung, New Territories

Drawing Title 圖紙標題:

Layout Plan

Drawing No. 圖號:

20251014b

Remarks 備註:



Structure



Van Type Vehicle

(資料來源：申請人於 16.10.2025 呈交的資料)
 (Source : Applicant's Submission of 16.10.2025)

參考編號


REFERENCE No.

A/SK-PK/308

繪圖

DRAWING

A-3

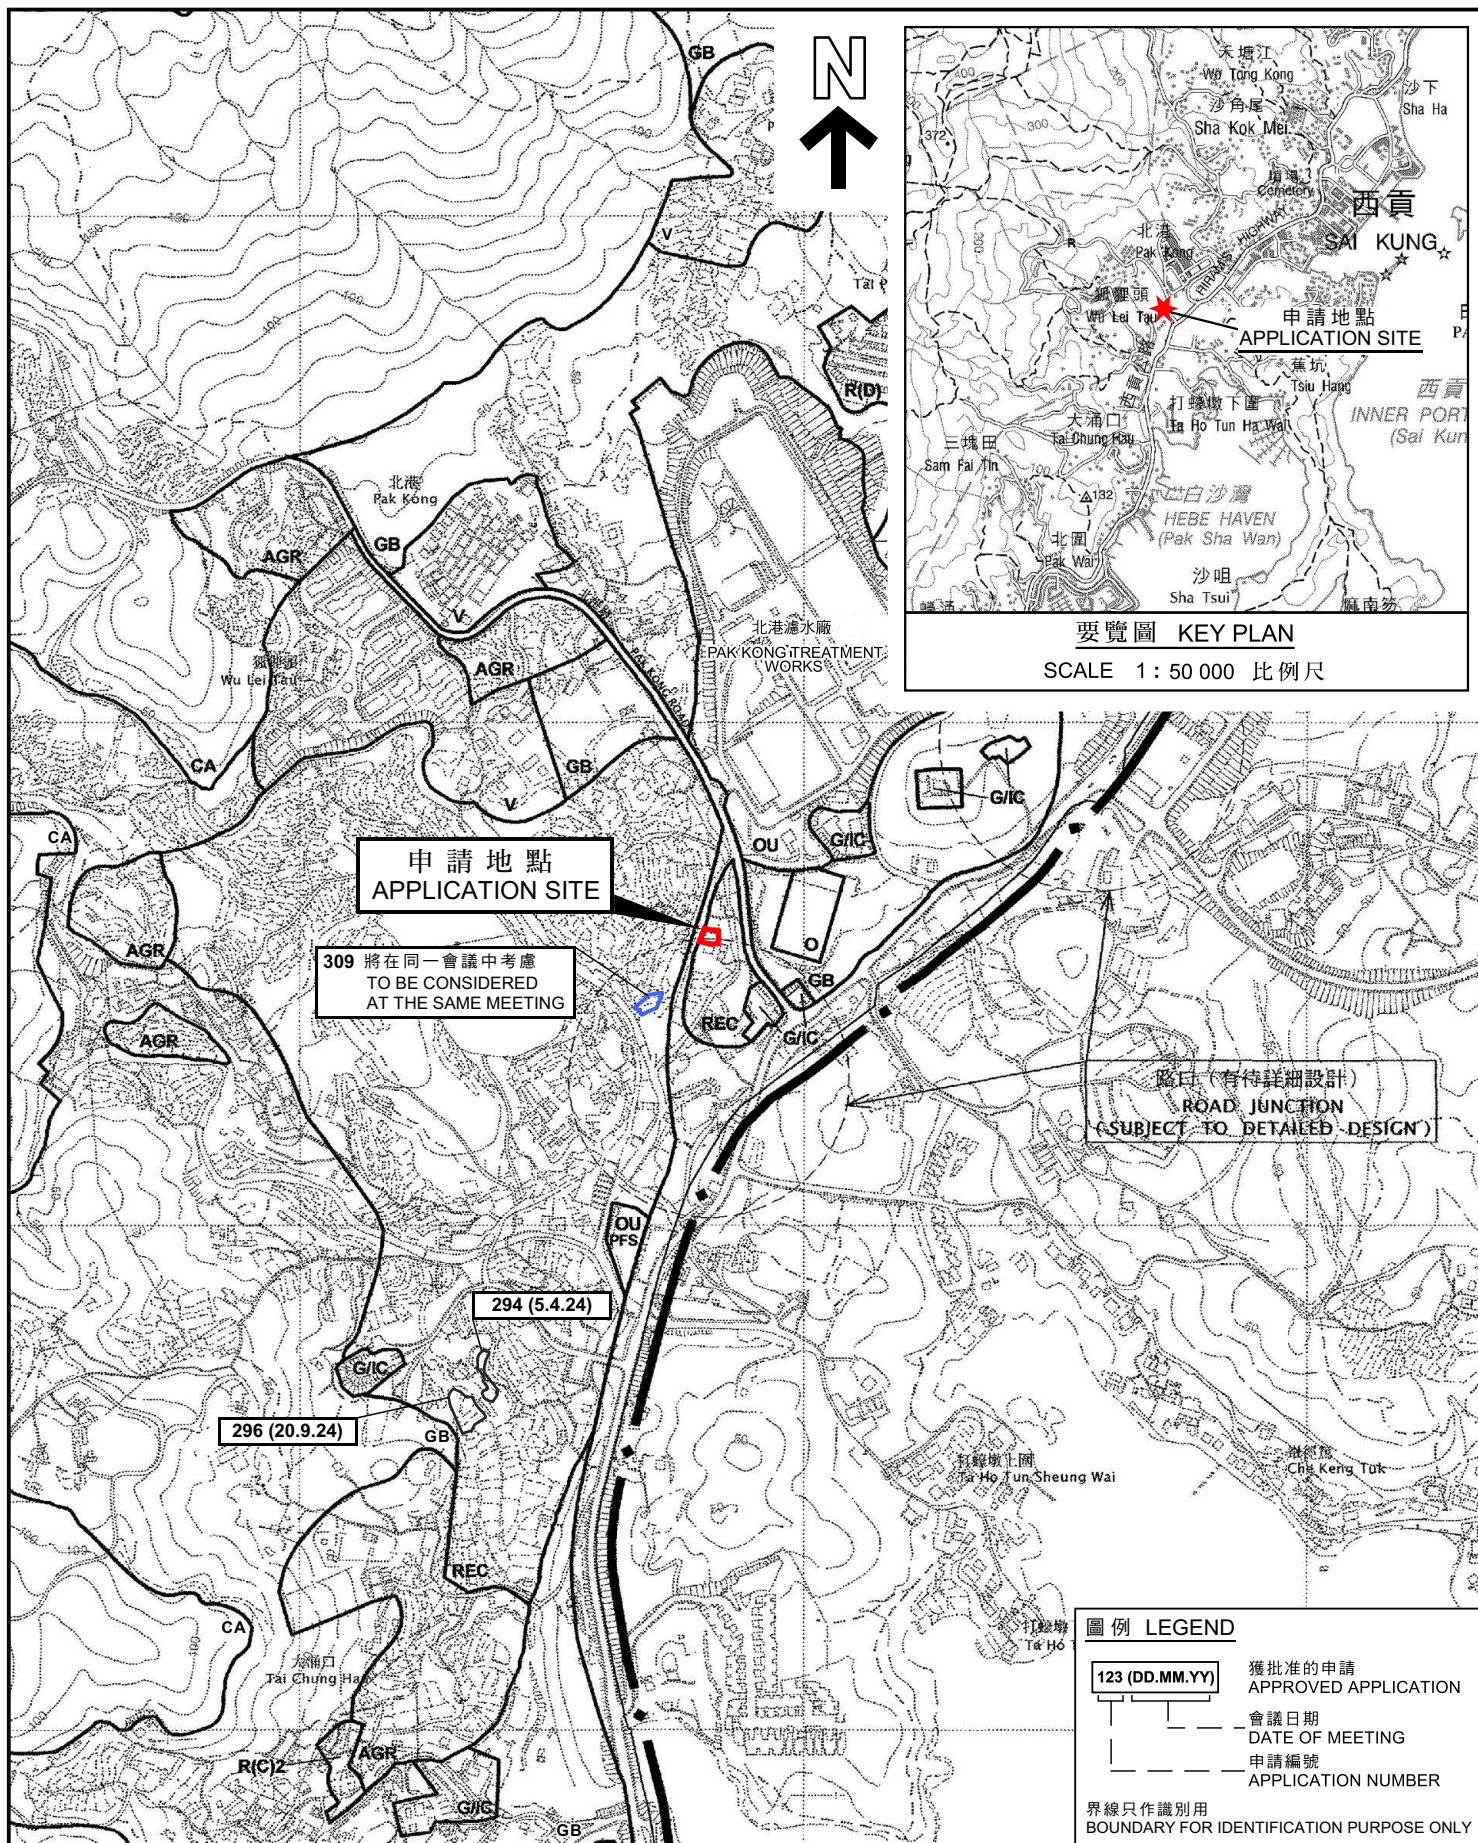

位置圖 LOCATION PLAN

本摘要圖於2025年10月3日擬備，
所根據的資料為於2006年10月17日
核准的分區計劃大綱圖編號S/SK-PK/11
EXTRACT PLAN PREPARED ON 3.10.2025
BASED ON OUTLINE ZONING PLAN No.
S/SK-PK/11 APPROVED ON 17.10.2006

擬議臨時商店及服務行業（為期3年）
新界西貢北港丈量約份第217約地段第61號餘段

Proposed Temporary Shop and Services for a Period of 3 Years
Lot 61 RP in D.D. 217, Pak Kong, Sai Kung, New Territories

SCALE 1 : 7 500 比例尺

SCALE 1 : 500 比例尺


米 100 0 100 200 300 米
METRES METRES



規劃署
Planning Department

參考編號
REFERENCE No.
A/SK-PK/308

PLAN
A-1

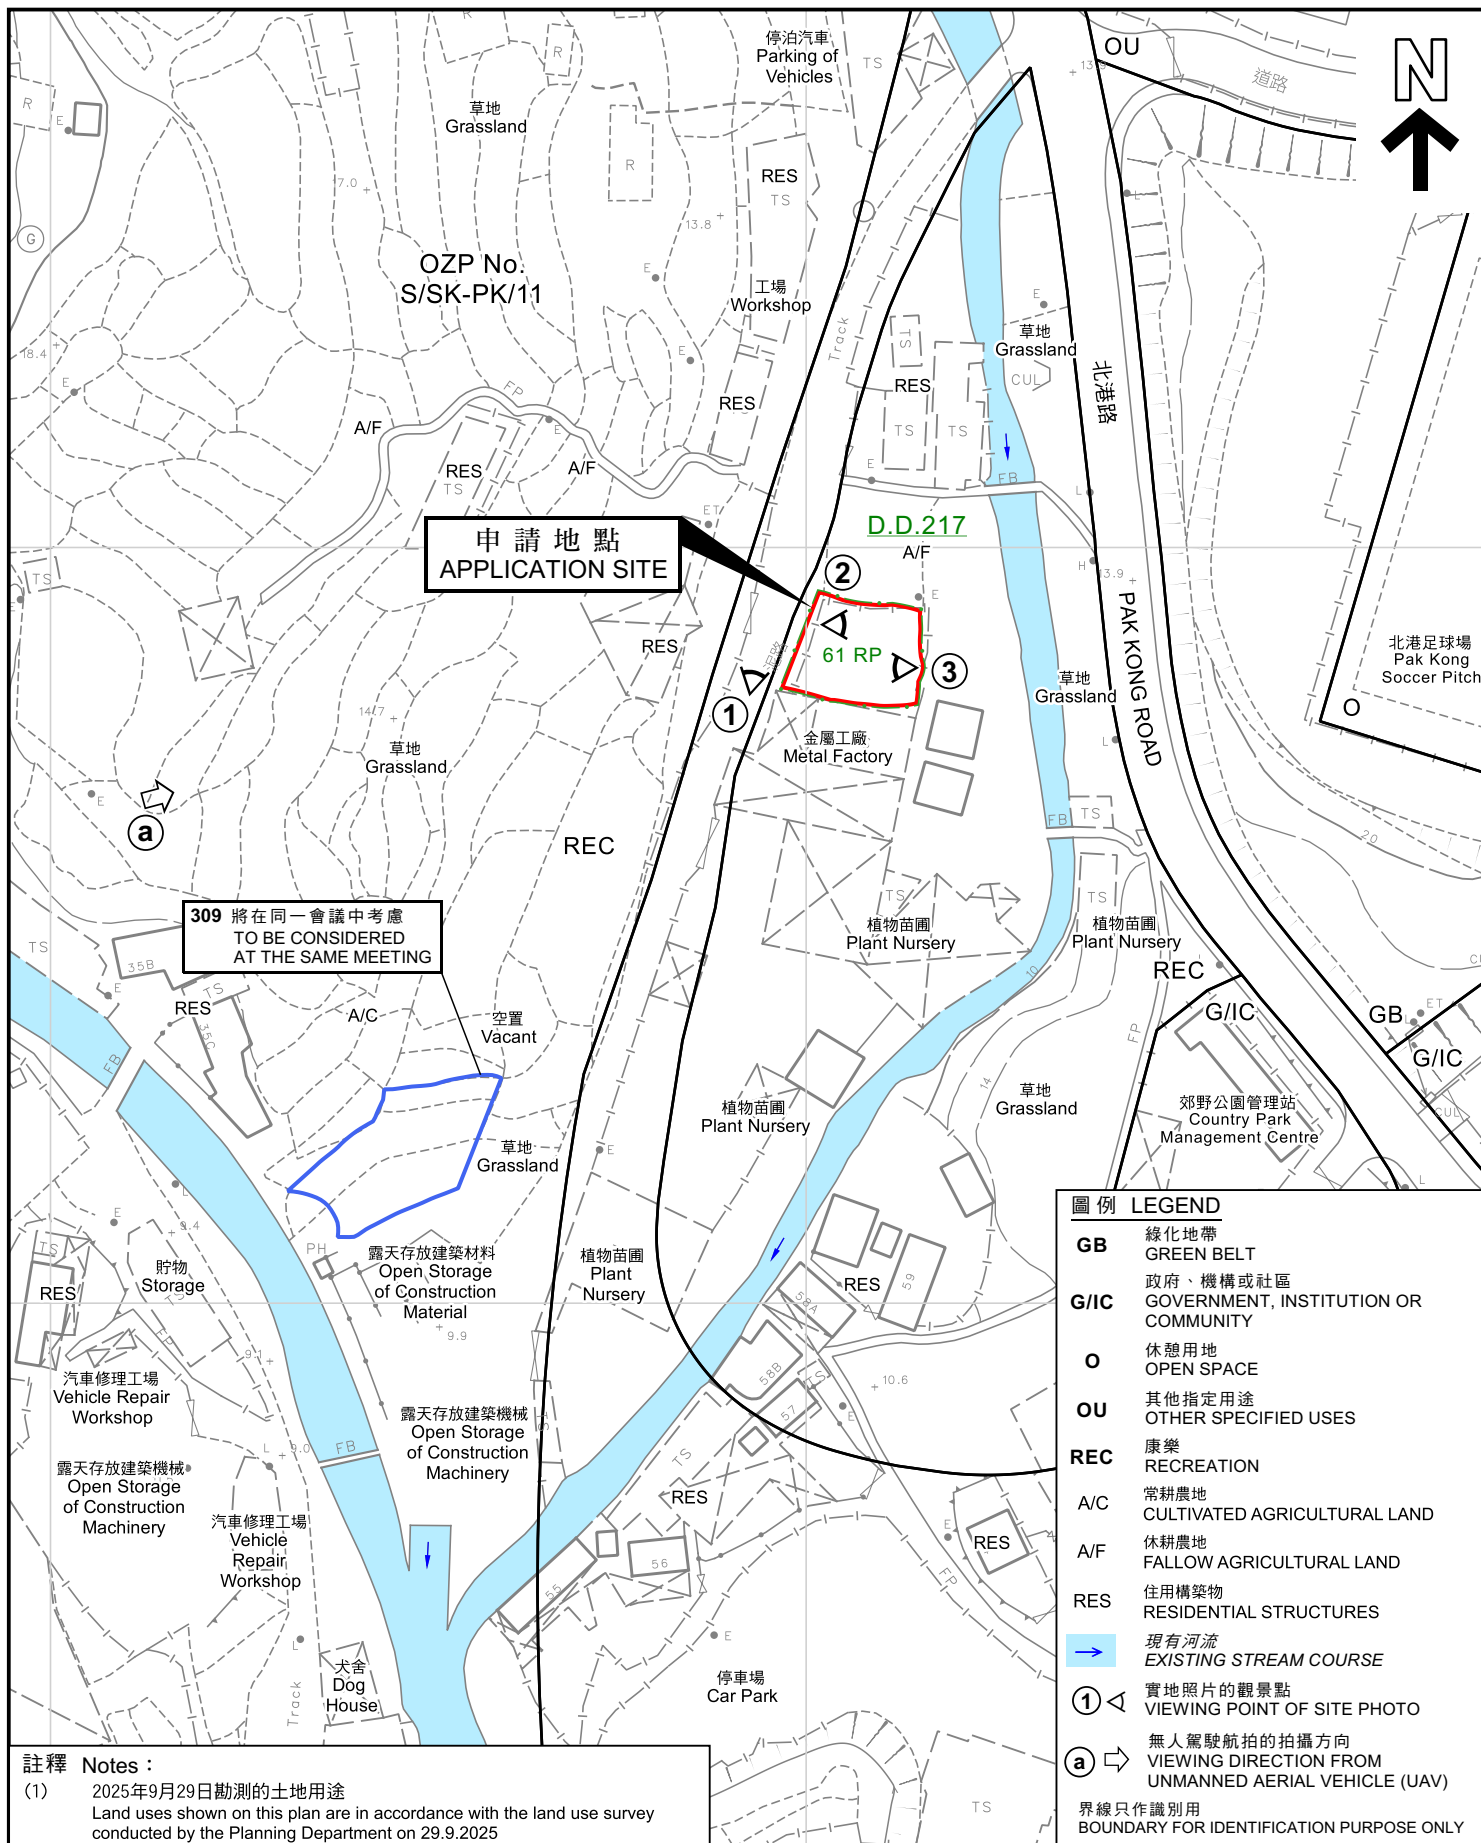

註釋 Notes:

- (1) 2025年9月29日勘測的土地用途
Land uses shown on this plan are in accordance with the land use survey conducted by the Planning Department on 29.9.2025

本摘要圖於2025年10月6日擬備，
所根據的資料為測量圖編號
7-SE-20B

EXTRACT PLAN PREPARED ON 6.10.2025
BASED ON SURVEY SHEET No.
7-SE-20B

平面圖 SITE PLAN

擬議臨時商店及服務行業（為期3年）
新界西貢北港丈量約份第217約地段第61號餘段

Proposed Temporary Shop and Services for a Period of 3 Years
Lot 61 RP in D.D. 217, Pak Kong, Sai Kung, New Territories


SCALE 1:1 000 比例尺
米 20 0 20 40 米
METRES



規劃署
Planning Department

參考編號
REFERENCE No.
A/SK-PK/308

圖 PLAN
A-2

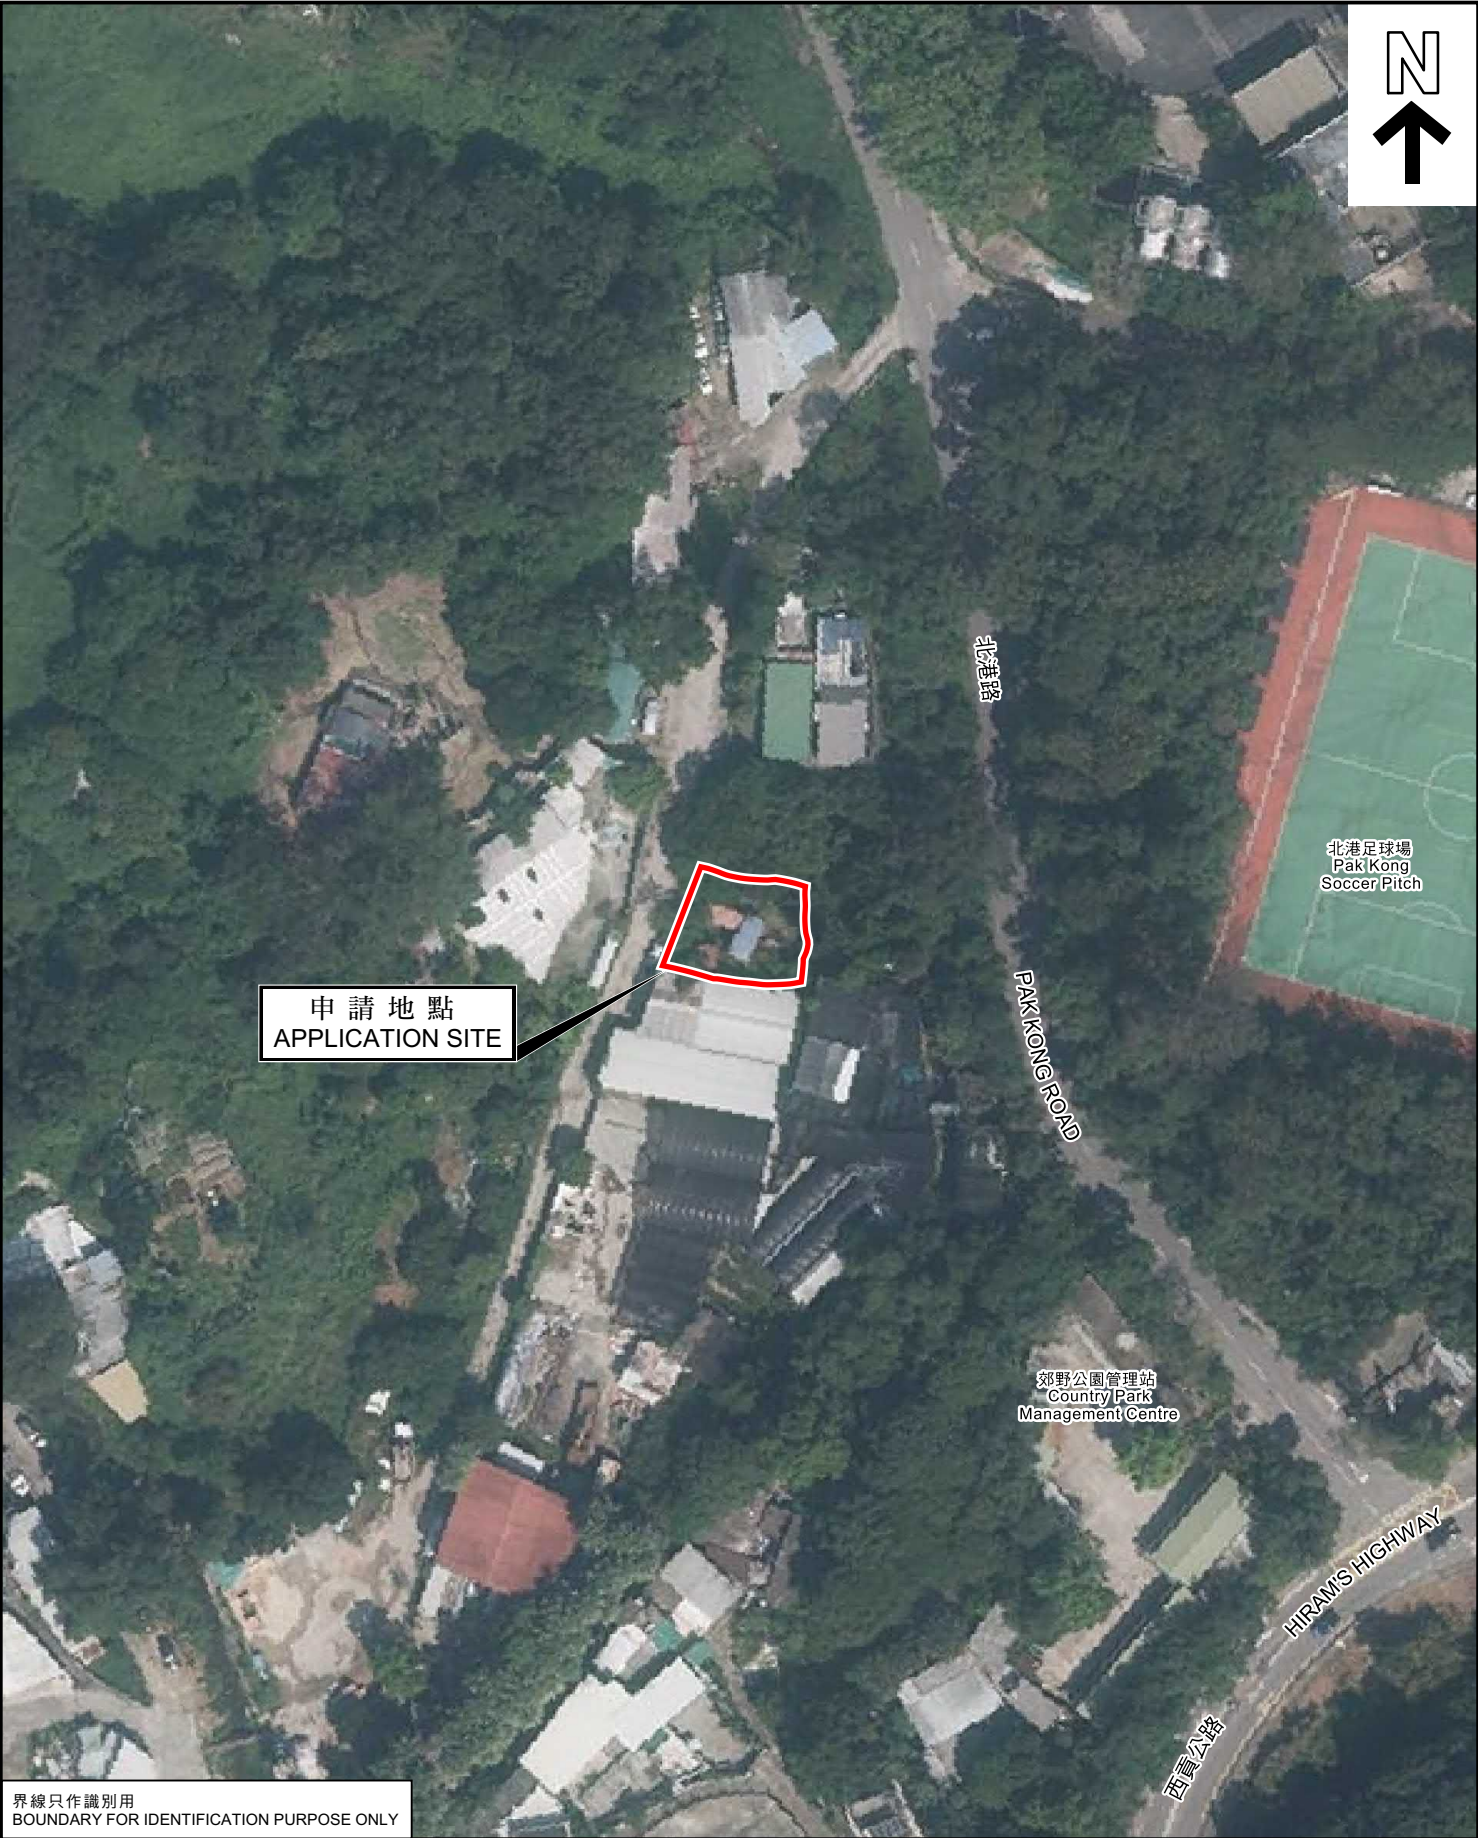

界線只作識別用
BOUNDARY FOR IDENTIFICATION PURPOSE ONLY

本摘要圖於2025年9月29日擬備，所根據的資料為地政總署於2024年10月22日拍得的航攝照片編號E231771C
EXTRACT PLAN PREPARED ON 29.9.2025
BASED ON AERIAL PHOTO No. E231771C
TAKEN ON 22.10.2024
BY LANDS DEPARTMENT

航攝照片 AERIAL PHOTO

擬議臨時商店及服務行業（為期3年）
新界西貢北港丈量約份第217約地段第61號餘段
Proposed Temporary Shop and Services for a Period of 3 Years
Lot 61 RP in D.D. 217, Pak Kong, Sai Kung, New Territories



規劃署
Planning Department

參考編號
REFERENCE No.
A/SK-PK/308

圖 PLAN
A-3

1



2



3



界線只作識別用
BOUNDARY FOR IDENTIFICATION PURPOSE ONLY

實地照片 SITE PHOTO

擬議臨時商店及服務行業（為期3年）
新界西貢北港丈量約份第217約地段第61號餘段

Proposed Temporary Shop and Services for a Period of 3 Years
Lot 61 RP in D.D. 217, Pak Kong, Sai Kung, New Territories

本圖於2025年9月30日擬備，所根據的資料
為攝於2025年9月5日的實地照片
PLAN PREPARED ON 30.9.2025
BASED ON SITE PHOTOS
TAKEN ON 5.9.2025



規劃署
Planning Department

參考編號
REFERENCE No.
A/SK-PK/308

圖 PLAN
A-4a

a



界線只作識別用
BOUNDARY FOR IDENTIFICATION PURPOSE ONLY

實地照片 SITE PHOTO

擬議臨時商店及服務行業（為期3年）
新界西貢北港丈量約份第217約地段第61號餘段

Proposed Temporary Shop and Services for a Period of 3 Years
Lot 61 RP in D.D. 217, Pak Kong, Sai Kung, New Territories

本圖於2025年9月30日擬備，所根據的資料
為攝於2025年9月5日的實地照片
PLAN PREPARED ON 30.9.2025
BASED ON SITE PHOTOS
TAKEN ON 5.9.2025



規劃署
Planning Department

參考編號
REFERENCE No.
A/SK-PK/308

圖 PLAN
A-4b