


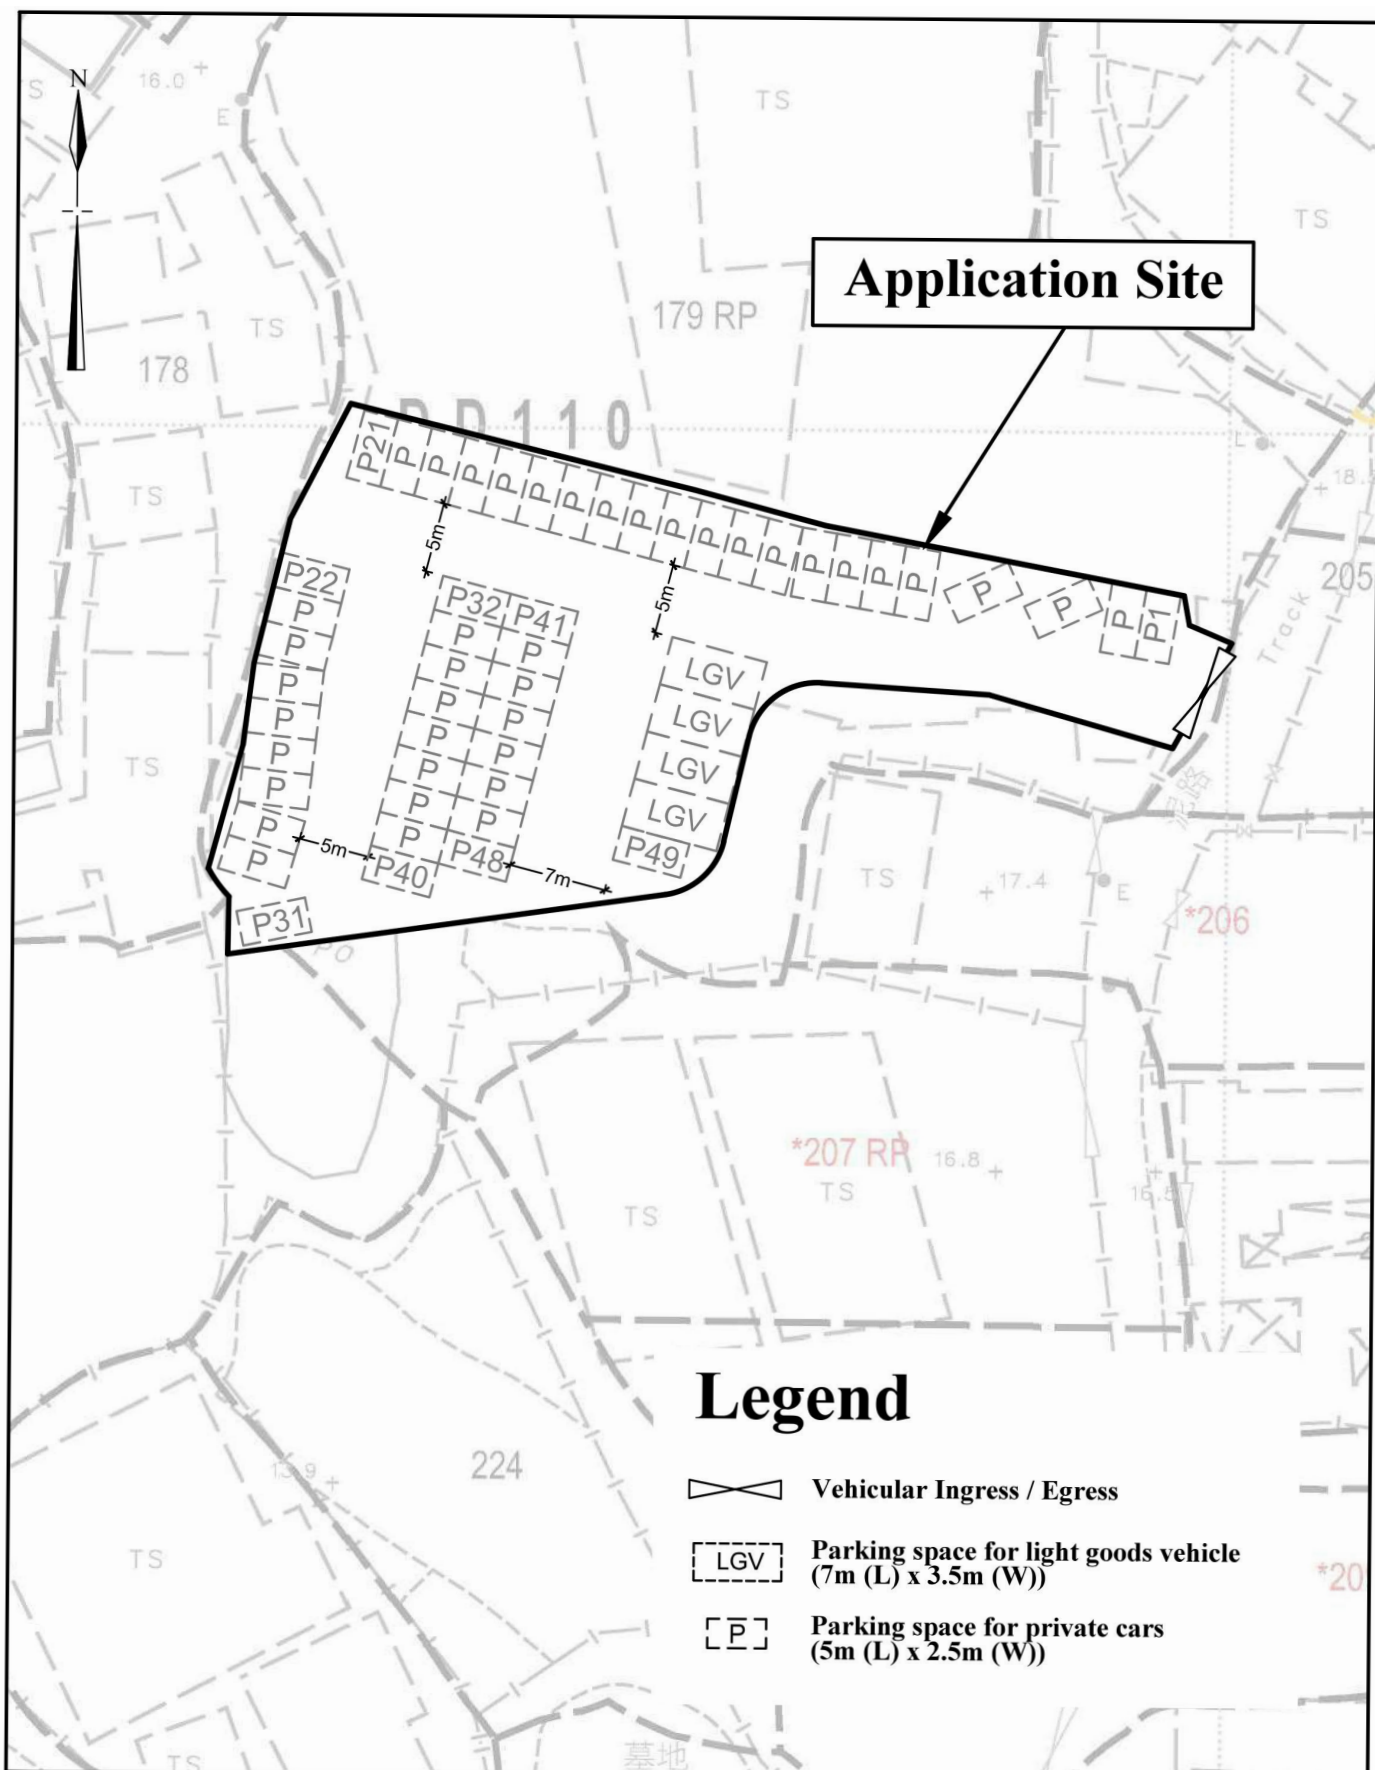

—1:500—	Layout Plan	Goldrich Planners & Surveyors Ltd.
July 2025	Lots 176(part) and 179 RP(part) in D.D. 110 Yuen Long, N.T.	Plan 3 (P 25020A)

(摘錄自申請人於 21. 7. 2025 呈交的申請書)
(Extract from Applicant's
Submission of 21.7.2025)

參考編號
REFERENCE No.
AYL-KTN/1152

繪圖
DRAWING
A - 1



Application Site

This portion of the pond
(about 40m²) has been filled
with soil and concrete of about
1.5m in depth to provide a solid
ground for vehicle maneuvering

This portion of land
(about 1,478m²)
has been paved with concrete
of about 0.2m in depth
for vehicle maneuvering

Site Area(about) : 1,518 m²

N.T.S

Plan Showing Filling of Land and Pond

Goldrich Planners &
Surveyors Ltd.

July 2025

Lots 176(part) and 179 RP(part) in D.D. 110
Yuen Long, N.T.

Plan 5
(P 25020A)

(摘錄自申請人於 21. 7. 2025 呈交的申請書)
(Extract from Applicant's
Submission of 21.7.2025)

參考編號
REFERENCE No.
AYL-KTN/1152

繪圖
DRAWING
A - 2




要覽圖 KEY PLAN

SCALE 1 : 50 000 比例尺



行政長官會同行政會議於2009年10月20日根據鐵路條例(第519章)批准廣深港高速鐵路香港段方案。有關方案的鐵路顯示在這份圖則上。只供 THE RAILWAY AS DESCRIBED IN THE RAILWAY SCHEME FOR THE HONG KONG THE GUANGZHOU - SHENZHEN - HONG KONG EXPRESS RAIL LINK AUTHORITY. THE CHIEF EXECUTIVE IN COUNCIL UNDER THE RAILWAYS ORDINANCE (CAP 519) ON 20.10.2009 IS SHOWN ON THIS PLAN FOR INFORMATION ONLY.

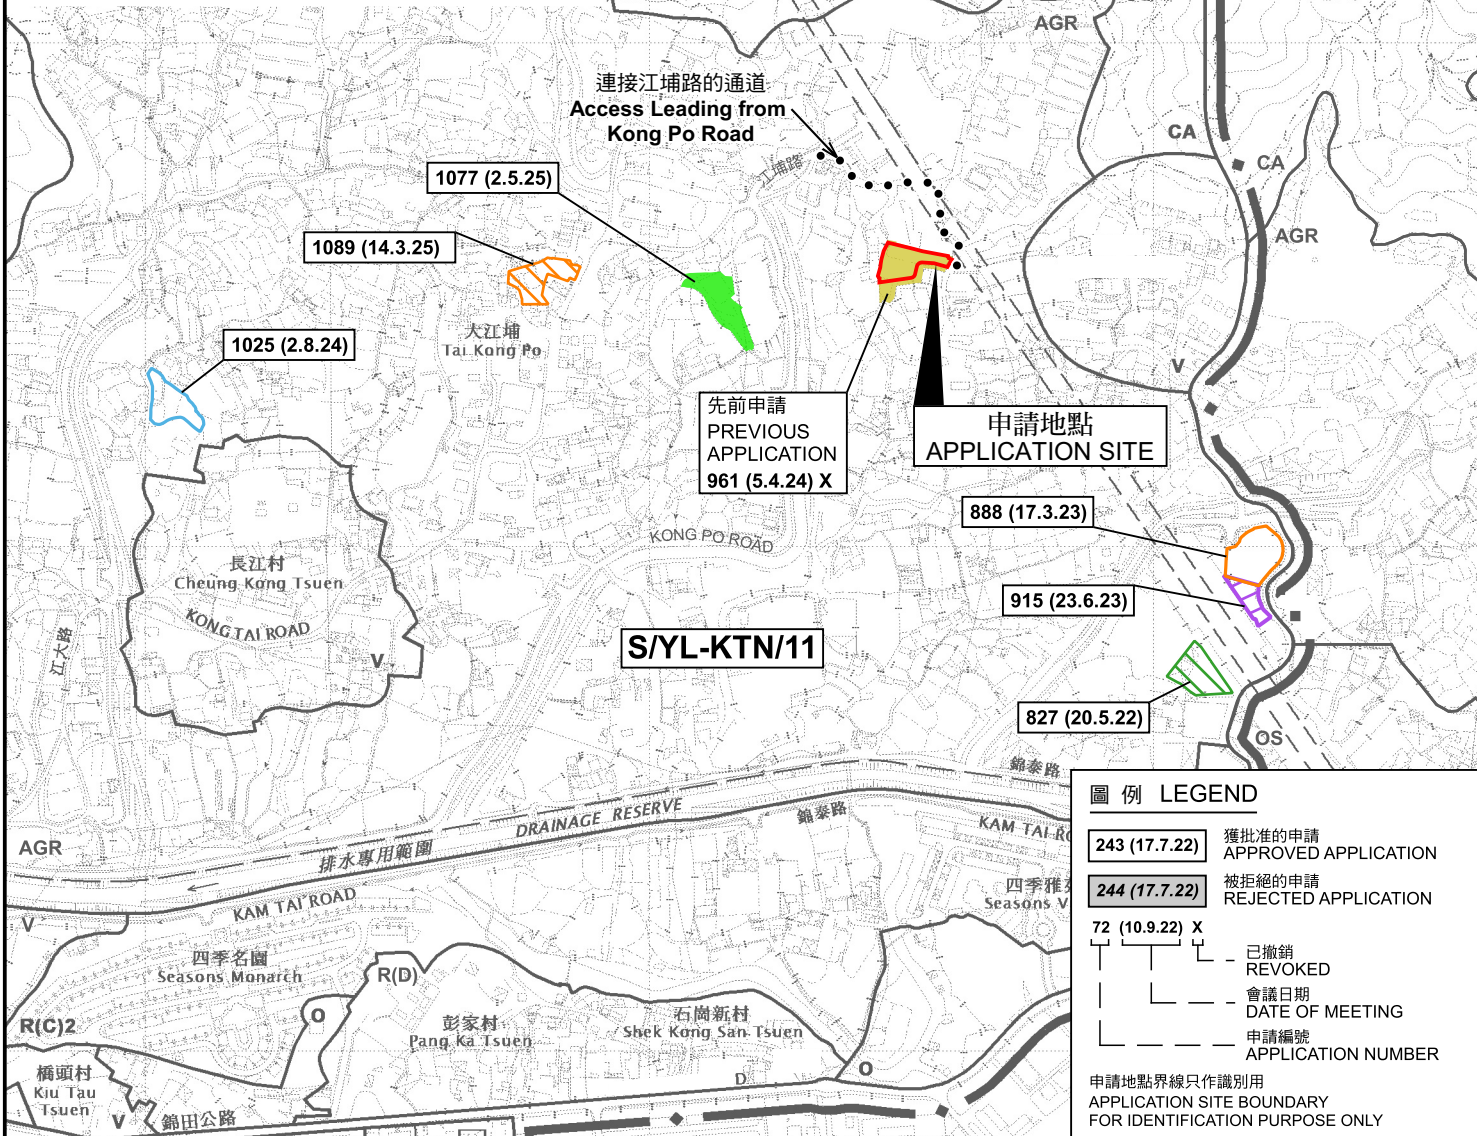

位置圖 LOCATION PLAN

擬議臨時公眾停車場(貨櫃車除外)及相關的填土和填塘工程(為期3年)
新界元朗錦田北丈量約份第110約
地段第176號(部分)及第179號餘段(部分)
PROPOSED TEMPORARY PUBLIC VEHICLE PARK
(EXCLUDING CONTAINER VEHICLES) AND ASSOCIATED
FILLING OF LAND AND POND FOR A PERIOD OF 3 YEARS
LOTS 176 (PART) AND 179 RP (PART) IN D.D. 110,
KAM TIN NORTH, YUEN LONG, NEW TERRITORIES

SCALE 1 : 7 500 比例尺
米 METRES 100 0 100 200 300 米 METRES

圖例 LEGEND

- 243 (17.7.22) 獲批准的申請 APPROVED APPLICATION
- 244 (17.7.22) 被拒絕的申請 REJECTED APPLICATION
- 72 (10.9.22) X 已撤銷 REVOKED
- 會議日期 DATE OF MEETING
- 申請編號 APPLICATION NUMBER


申請地點界線只作識別用
APPLICATION SITE BOUNDARY
FOR IDENTIFICATION PURPOSE ONLY

本摘要圖於2025年9月9日擬備，
所根據的資料為於2023年12月5日
核准的分區計劃大綱圖編號 S/YL-KTN/11
EXTRACT PLAN PREPARED ON 9.9.2025
BASED ON OUTLINE ZONING PLAN No.
S/YL-KTN/11 APPROVED ON 5.12.2023

規劃署
Planning Department

參考編號
REFERENCE No.
A/YL-KTN/1152

圖 PLAN
A-1

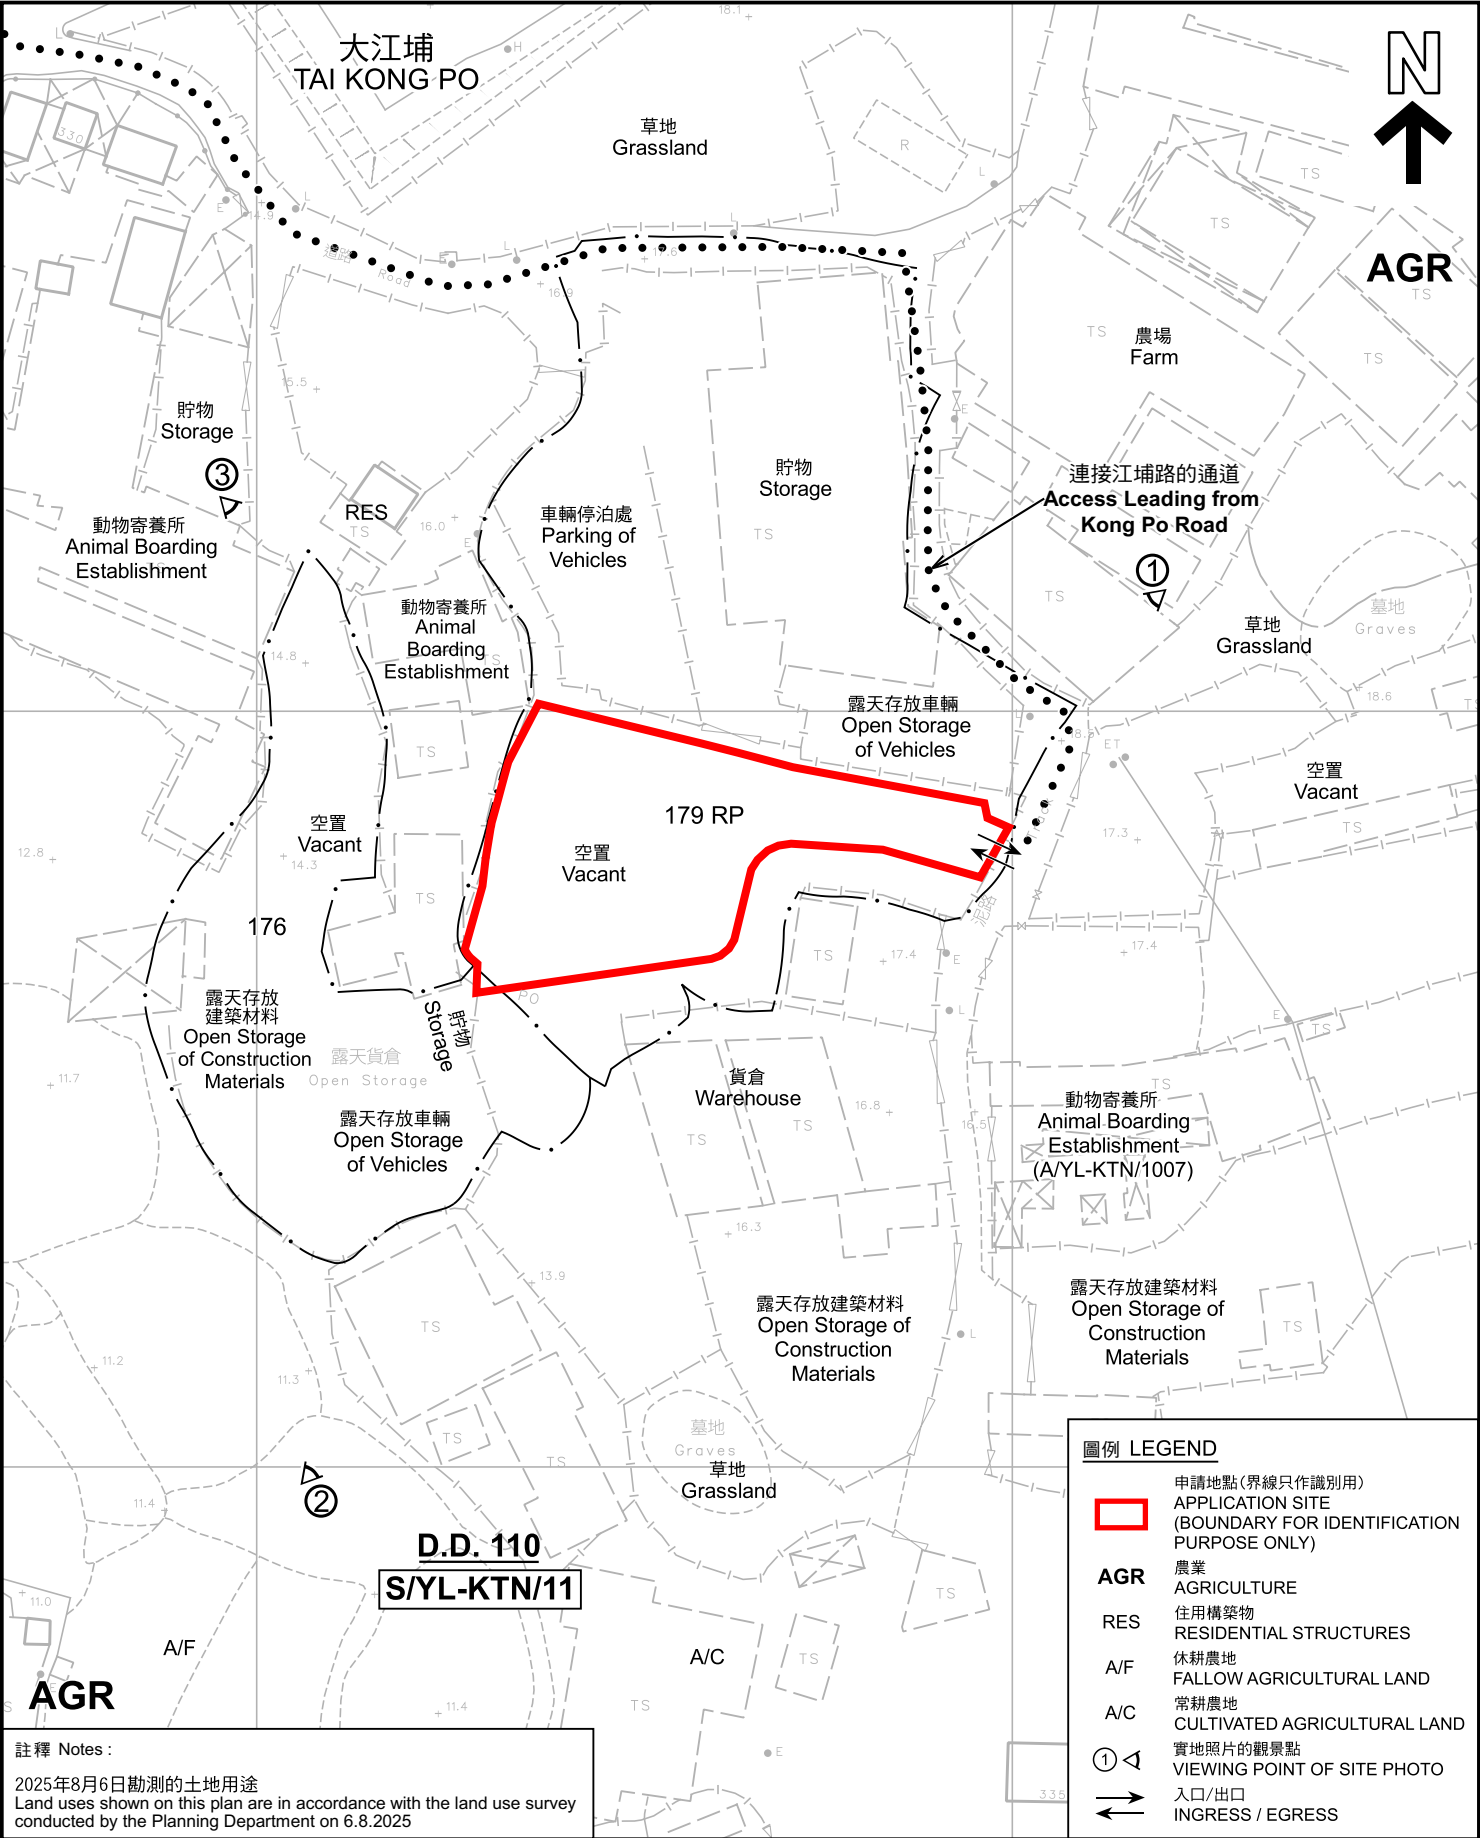

本摘要圖於2025年10月9日擬備， 所根據的資料為測量圖編號 6-NE-8A、8B、8C 及 8D EXTRACT PLAN PREPARED ON 9.10.2025 BASED ON SURVEY SHEETS No. 6-NE-8A, 8B, 8C & 8D	平面圖 SITE PLAN 擬議臨時公眾停車場(貨櫃車除外)及相關的填土和填塘工程(為期3年) 新界元朗錦田北丈量約份第110約 地段第176號(部分)及第179號餘段(部分) PROPOSED TEMPORARY PUBLIC VEHICLE PARK (EXCLUDING CONTAINER VEHICLES) AND ASSOCIATED FILLING OF LAND AND POND FOR A PERIOD OF 3 YEARS LOTS 176 (PART) AND 179 RP (PART) IN D.D. 110, KAM TIN NORTH, YUEN LONG, NEW TERRITORIES SCALE 1 : 1 000 比例尺 米 METRES 20 0 20 40 米 METRES	規劃署 PLANNING DEPARTMENT 參考編號 REFERENCE No. A/YL-KTN/1152 圖 PLAN A-2
--	---	--



圖例 LEGEND

 申請地點 (界線只作識別用)
APPLICATION SITE (BOUNDARY FOR IDENTIFICATION PURPOSE ONLY)

 入口/出口
INGRESS / EGRESS

本摘要圖於2025年8月21日擬備，
所根據的資料為地政總署於2024年10月24日
拍得的航攝照片編號 E236722C
EXTRACT PLAN PREPARED ON 21.8.2025
BASED ON AERIAL PHOTO No.
E236722C TAKEN ON 24.10.2024
BY LANDS DEPARTMENT

航攝照片 AERIAL PHOTO

擬議臨時公眾停車場(貨櫃車除外)及相關的填土和填塘工程(為期3年)
新界元朗錦田北丈量約份第110約
地段第176號(部分)及第179號餘段(部分)
PROPOSED TEMPORARY PUBLIC VEHICLE PARK
(EXCLUDING CONTAINER VEHICLES) AND ASSOCIATED
FILLING OF LAND AND POND FOR A PERIOD OF 3 YEARS
LOTS 176 (PART) AND 179 RP (PART) IN D.D. 110,
KAM TIN NORTH, YUEN LONG, NEW TERRITORIES

規劃署 PLANNING DEPARTMENT		
參考編號 REFERENCE No.	圖 PLAN	
A/YL-KTN/1152	A-3	



申請地點界線只作識別用 APPLICATION SITE BOUNDARY FOR IDENTIFICATION PURPOSE ONLY

實地照片 SITE PHOTOS

本圖於2025年9月9日擬備，所根據的資料為攝於2025年8月6日的實地照片
PLAN PREPARED ON 9.9.2025
BASED ON SITE PHOTOS
TAKEN ON 6.8.2025

擬議臨時公眾停車場(貨櫃車除外)及相關的填土和填塘工程(為期3年)
新界元朗錦田北丈量約份第110約
地段第176號(部分)及第179號餘段(部分)
PROPOSED TEMPORARY PUBLIC VEHICLE PARK
(EXCLUDING CONTAINER VEHICLES) AND ASSOCIATED
FILLING OF LAND AND POND FOR A PERIOD OF 3 YEARS
LOTS 176 (PART) AND 179 RP (PART) IN D.D. 110,
KAM TIN NORTH, YUEN LONG, NEW TERRITORIES



規劃署
Planning Department

參考編號
REFERENCE No.
A/YL-KTN/1152

圖 PLAN
A-4