


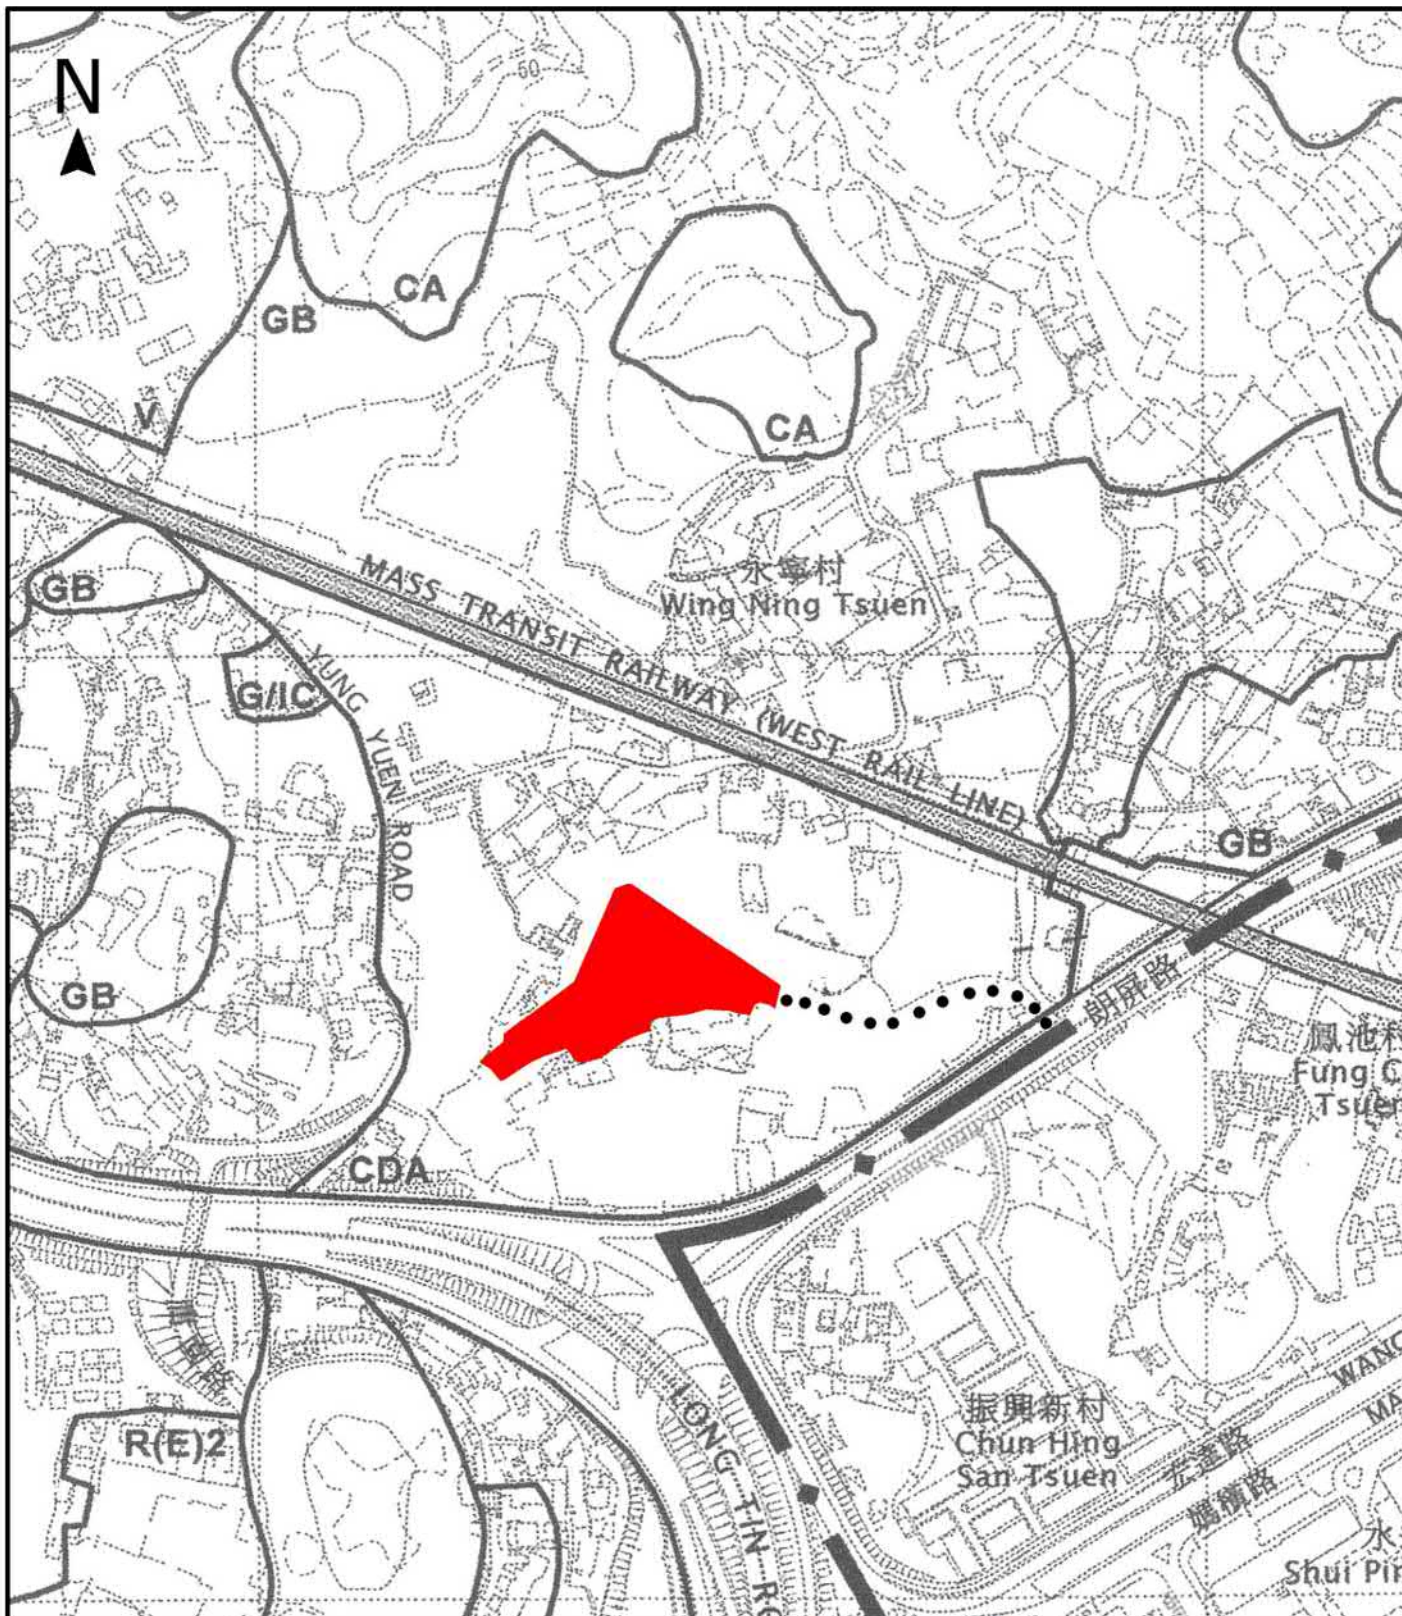

Project 項目名稱:

Proposed Temporary Public Vehicle Park for Private Cars, Medium Goods Vehicles and Coaches for a Period of 3 Years at Lots 688, 689 (Part), 690 (Part), 691 (Part), 692 (Part), 693 (Part), 694 (Part), 695 (Part), 756 (Part), 757 (Part), 758 (Part) and 947 (Part) in D.D. 122, Ping Shan, Yuen Long, New Territories

Drawing Title 圖紙標題:

Location Plan



Drawing No. 圖號:

Remarks 備註:


... Vehicular access leading from Long Ping Road

Scale 比例:

(摘錄自申請人於 25.8.2025 呈交的申請書)
(Extract from Applicant's
Submission of 25.8.2025)

參考編號
REFERENCE No.
AYL-PS/763

繪圖 DRAWING
A-1

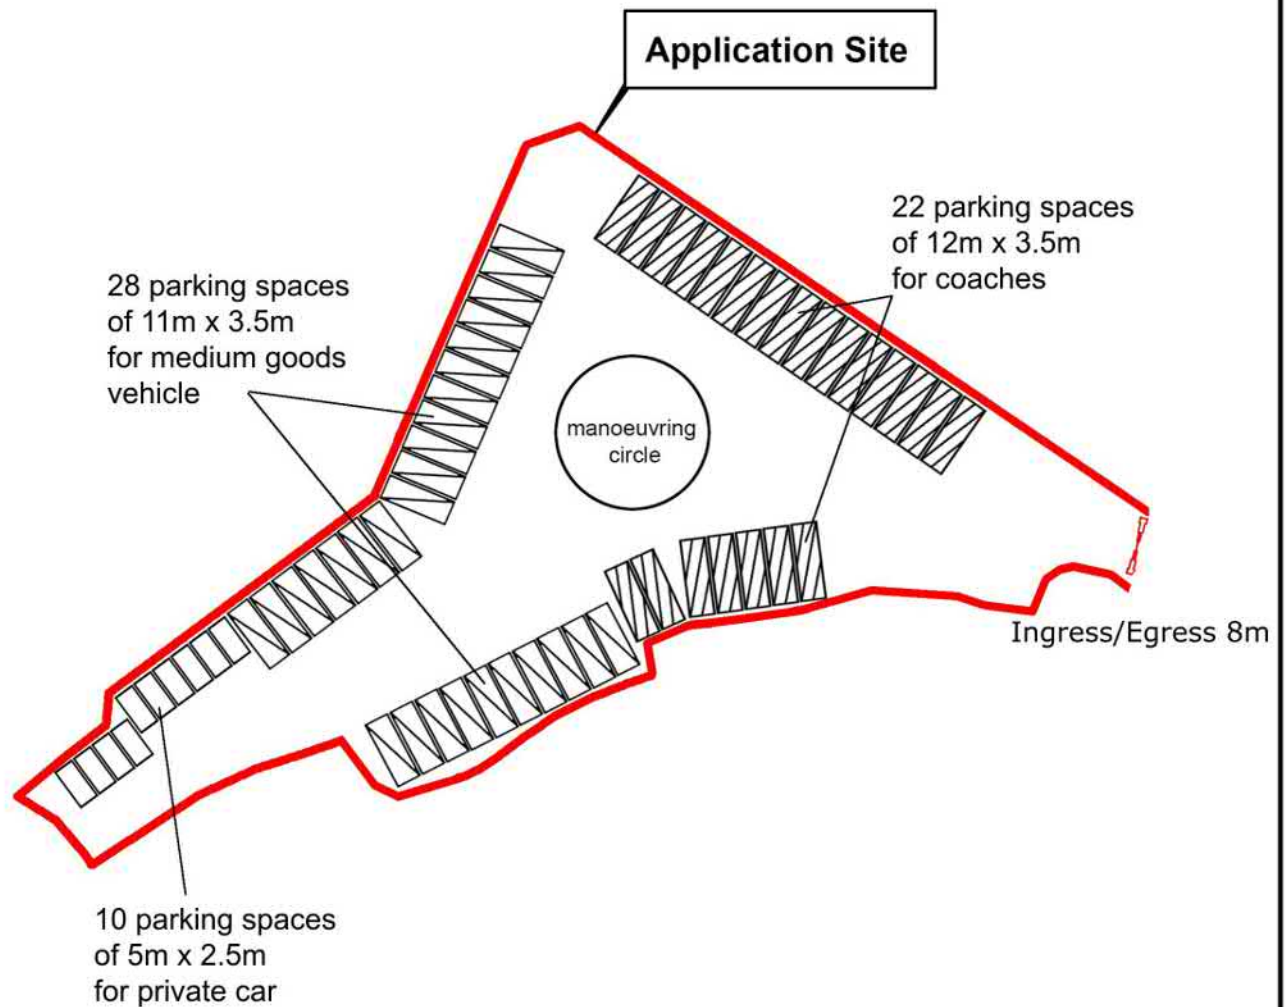

Project 項目名稱:

Proposed Temporary Public Vehicle Park for Private Cars, Medium Goods Vehicles and Coaches for a Period of 3 Years at Lots 688, 689 (Part), 690 (Part), 691 (Part), 692 (Part), 693 (Part), 694 (Part), 695 (Part), 756 (Part), 757 (Part), 758 (Part) and 947 (Part) in D.D. 122, Ping Shan, Yuen Long, New Territories

Drawing Title 圖紙標題:

Layout Plan



Drawing No. 圖號:

Remarks 備註:


-  Medium Goods Vehicle
-  Coaches
-  Private Car

Scale 比例:

(摘錄自申請人於 25. 8. 2025 呈交的申請書)
(Extract from Applicant's
Submission of 25.8.2025)

參考編號
REFERENCE No.
A/YL-PS/763

繪圖 DRAWING
A-2

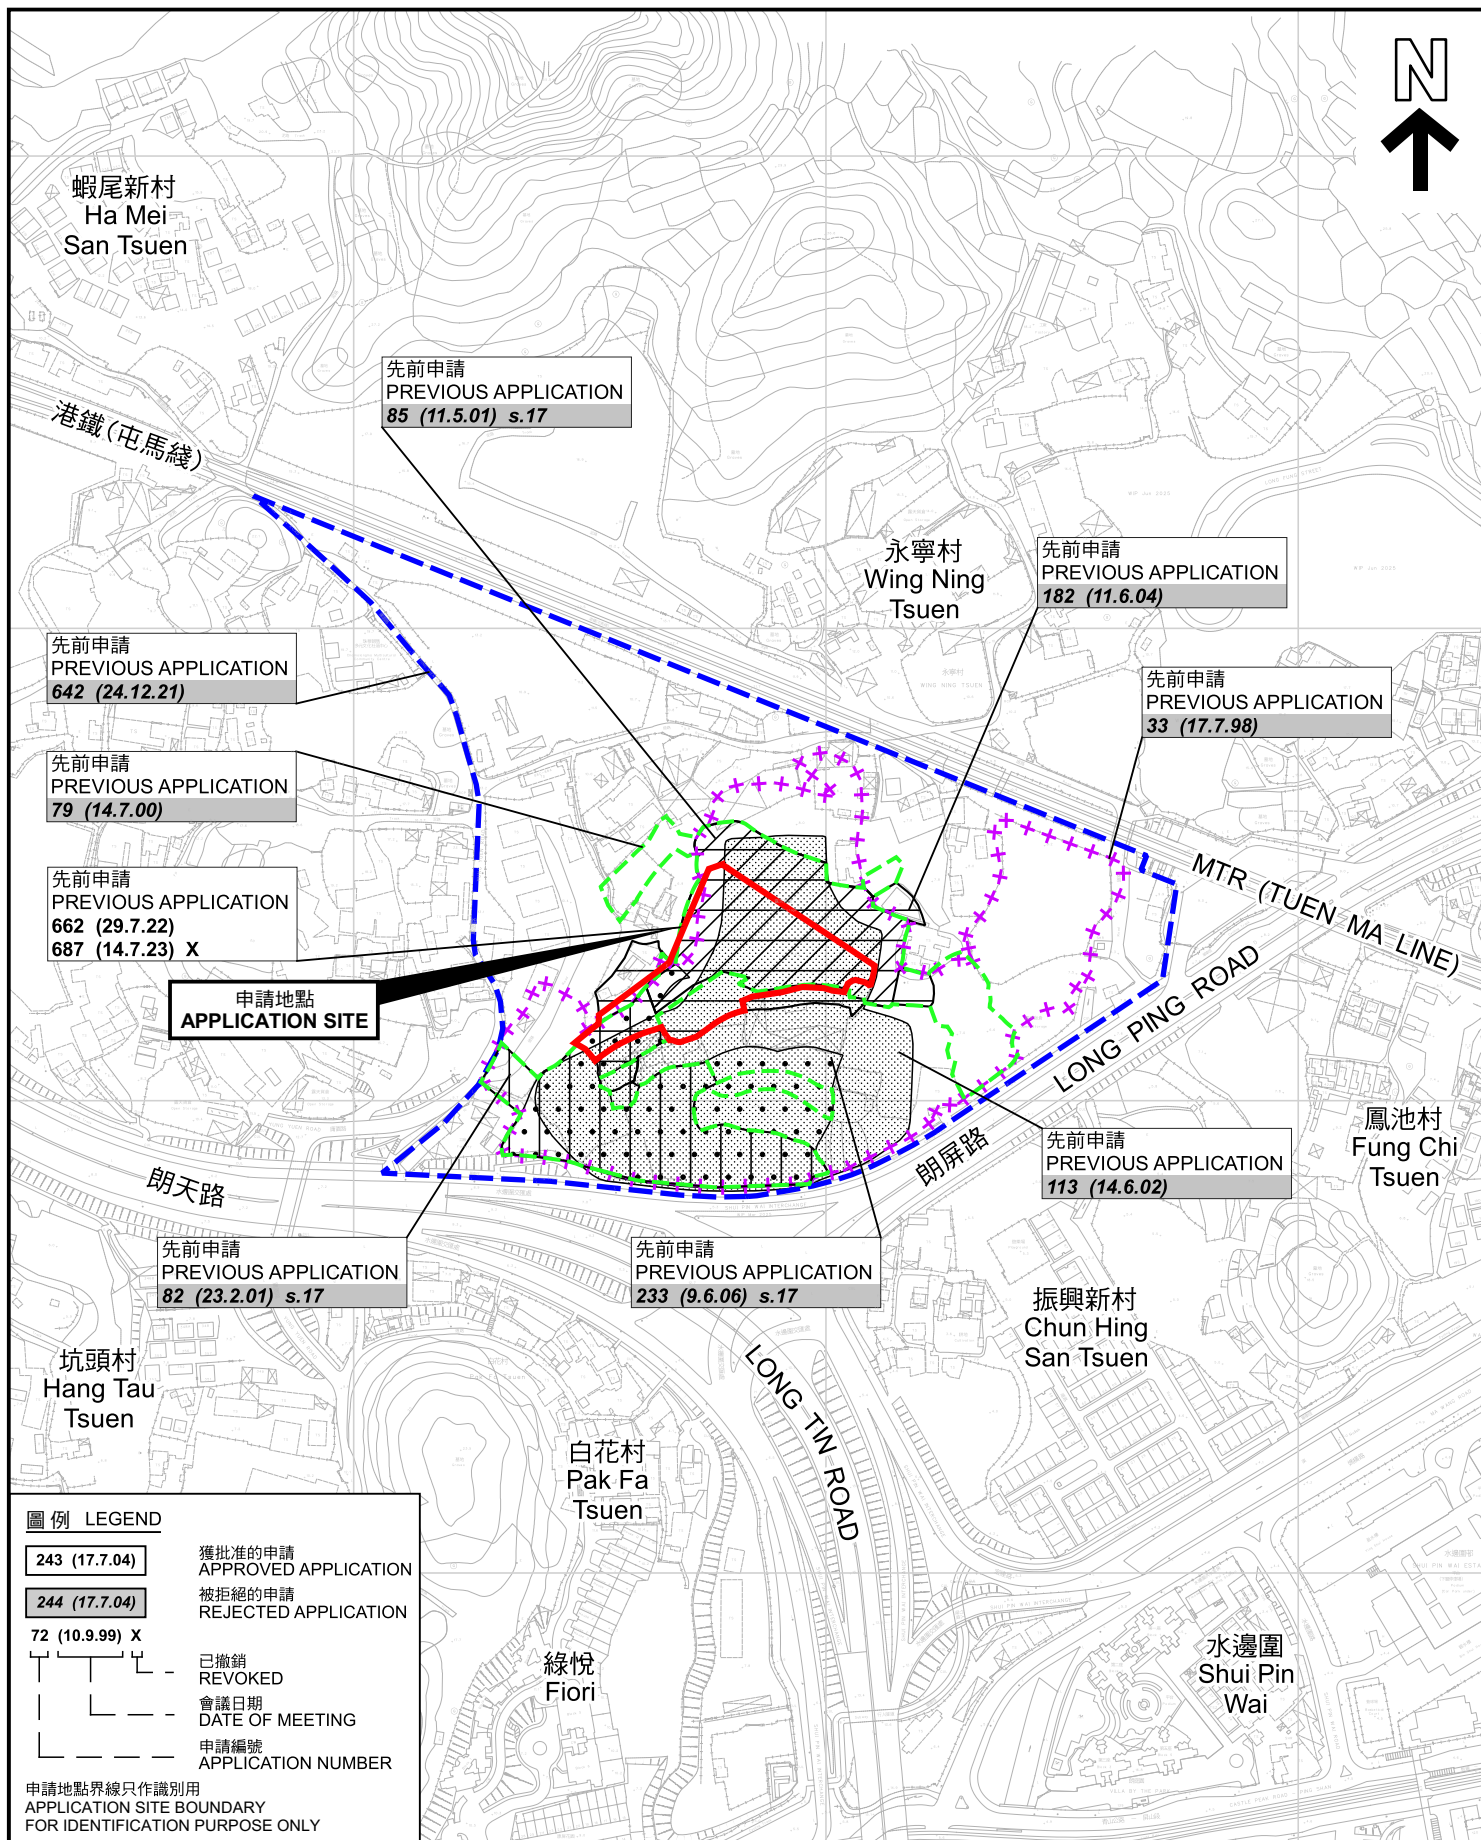

先前申請圖 PREVIOUS APPLICATIONS PLAN

臨時公眾停車場(私家車、中型貨車及旅遊巴士)(為期3年)
新界元朗屏山丈量約份第122約多個地段
TEMPORARY PUBLIC VEHICLE PARK FOR PRIVATE CARS, MEDIUM
GOODS VEHICLES AND COACHES FOR A PERIOD OF 3 YEARS
VARIOUS LOTS IN D.D.122,
PING SHAN, YUEN LONG, NEW TERRITORIES

SCALE 1 : 4 000 比例尺
米 METRES 80 0 80 160 米 METRES




規劃署
Planning Department

參考編號
REFERENCE No.
A/YL-PS/763

圖 PLAN
A-1b

本摘要圖於2025年9月12日擬備，所根據的資料為測量圖編號 6-NW-3D, 6-NW-4C, 6-NW-8B及D 和 6-NW-9A及C
EXTRACT PLAN PREPARED ON 12.9.2025
BASED ON SURVEY SHEETS No.
6-NW-3D, 6-NW-4C,
6-NW-8B&D and 6-NW-9A&C

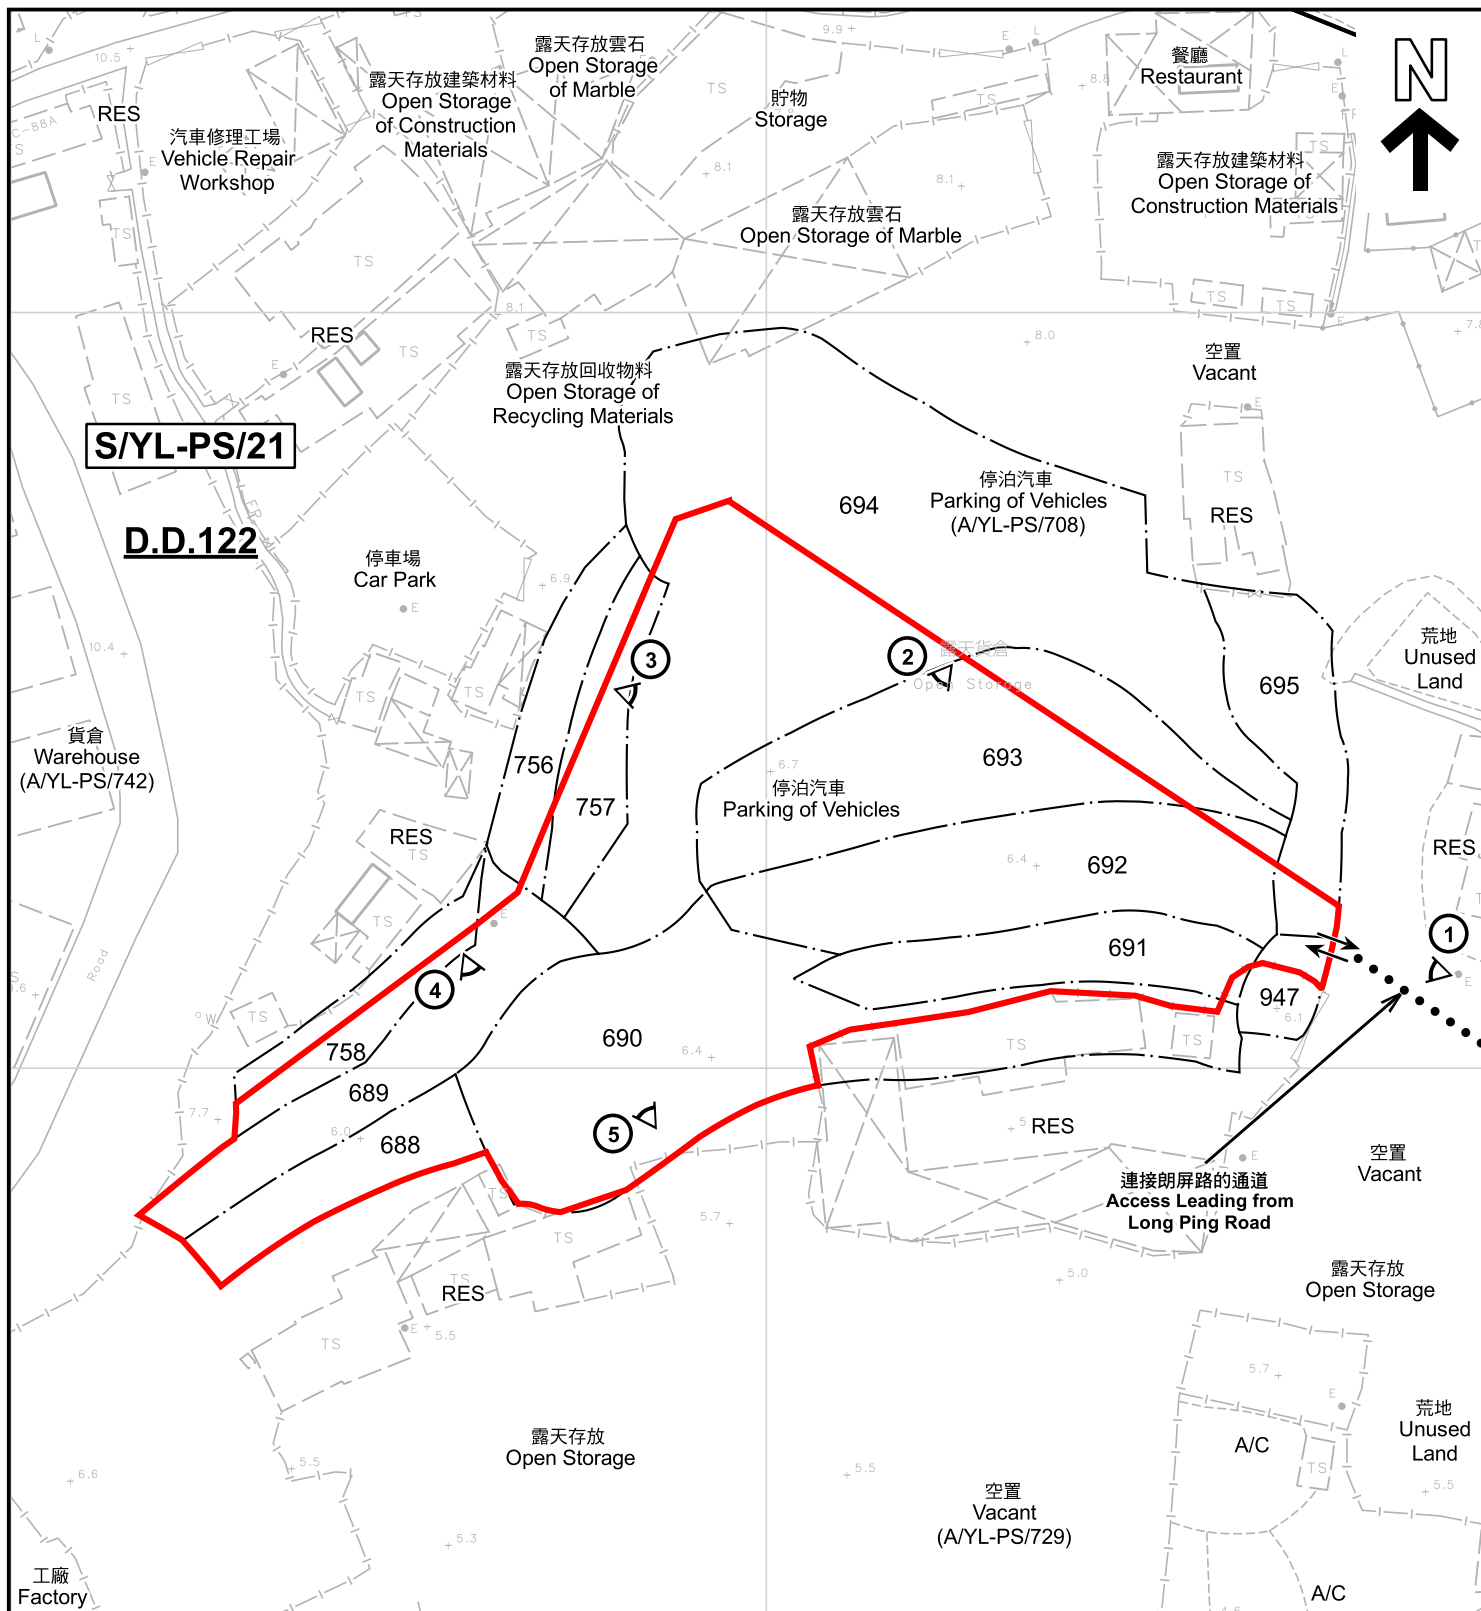

CDA

註釋 Notes :

2025年9月2日勘測的土地用途
Land uses shown on this plan are in accordance with the land use survey conducted by the Planning Department on 2.9.2025

圖例 LEGEND

-  申請地點 (界線只作識別用)
APPLICATION SITE (BOUNDARY FOR IDENTIFICATION PURPOSE ONLY)
-  綜合發展區
COMPREHENSIVE DEVELOPMENT AREA
- CDA**

- RES 住用構築物
RESIDENTIAL STRUCTURES
- A/C 常耕農地
CULTIVATED AGRICULTURAL LAND
- ① < 實地照片的觀景點
VIEWING POINT OF SITE PHOTO
- ↔ 入口/出口
INGRESS / EGRESS

平面圖 SITE PLAN

臨時公眾停車場 (私家車、中型貨車及旅遊巴士) (為期3年)
新界元朗屏山丈量約份第122約多個地段
TEMPORARY PUBLIC VEHICLE PARK FOR PRIVATE CARS, MEDIUM GOODS VEHICLES AND COACHES FOR A PERIOD OF 3 YEARS
VARIOUS LOTS IN D.D.122,
PING SHAN, YUEN LONG, NEW TERRITORIES

SCALE 1 : 1 000 比例尺

米 20 0 20 40 米
METRES




規劃署
Planning Department

參考編號
REFERENCE No.
A/YL-PS/763

圖 PLAN
A-2

本摘要圖於2025年10月15日擬備，所根據的資料為測量圖編號 6-NW-9A及C
EXTRACT PLAN PREPARED ON 15.10.2025 BASED ON SURVEY SHEETS No. 6-NW-9A&C

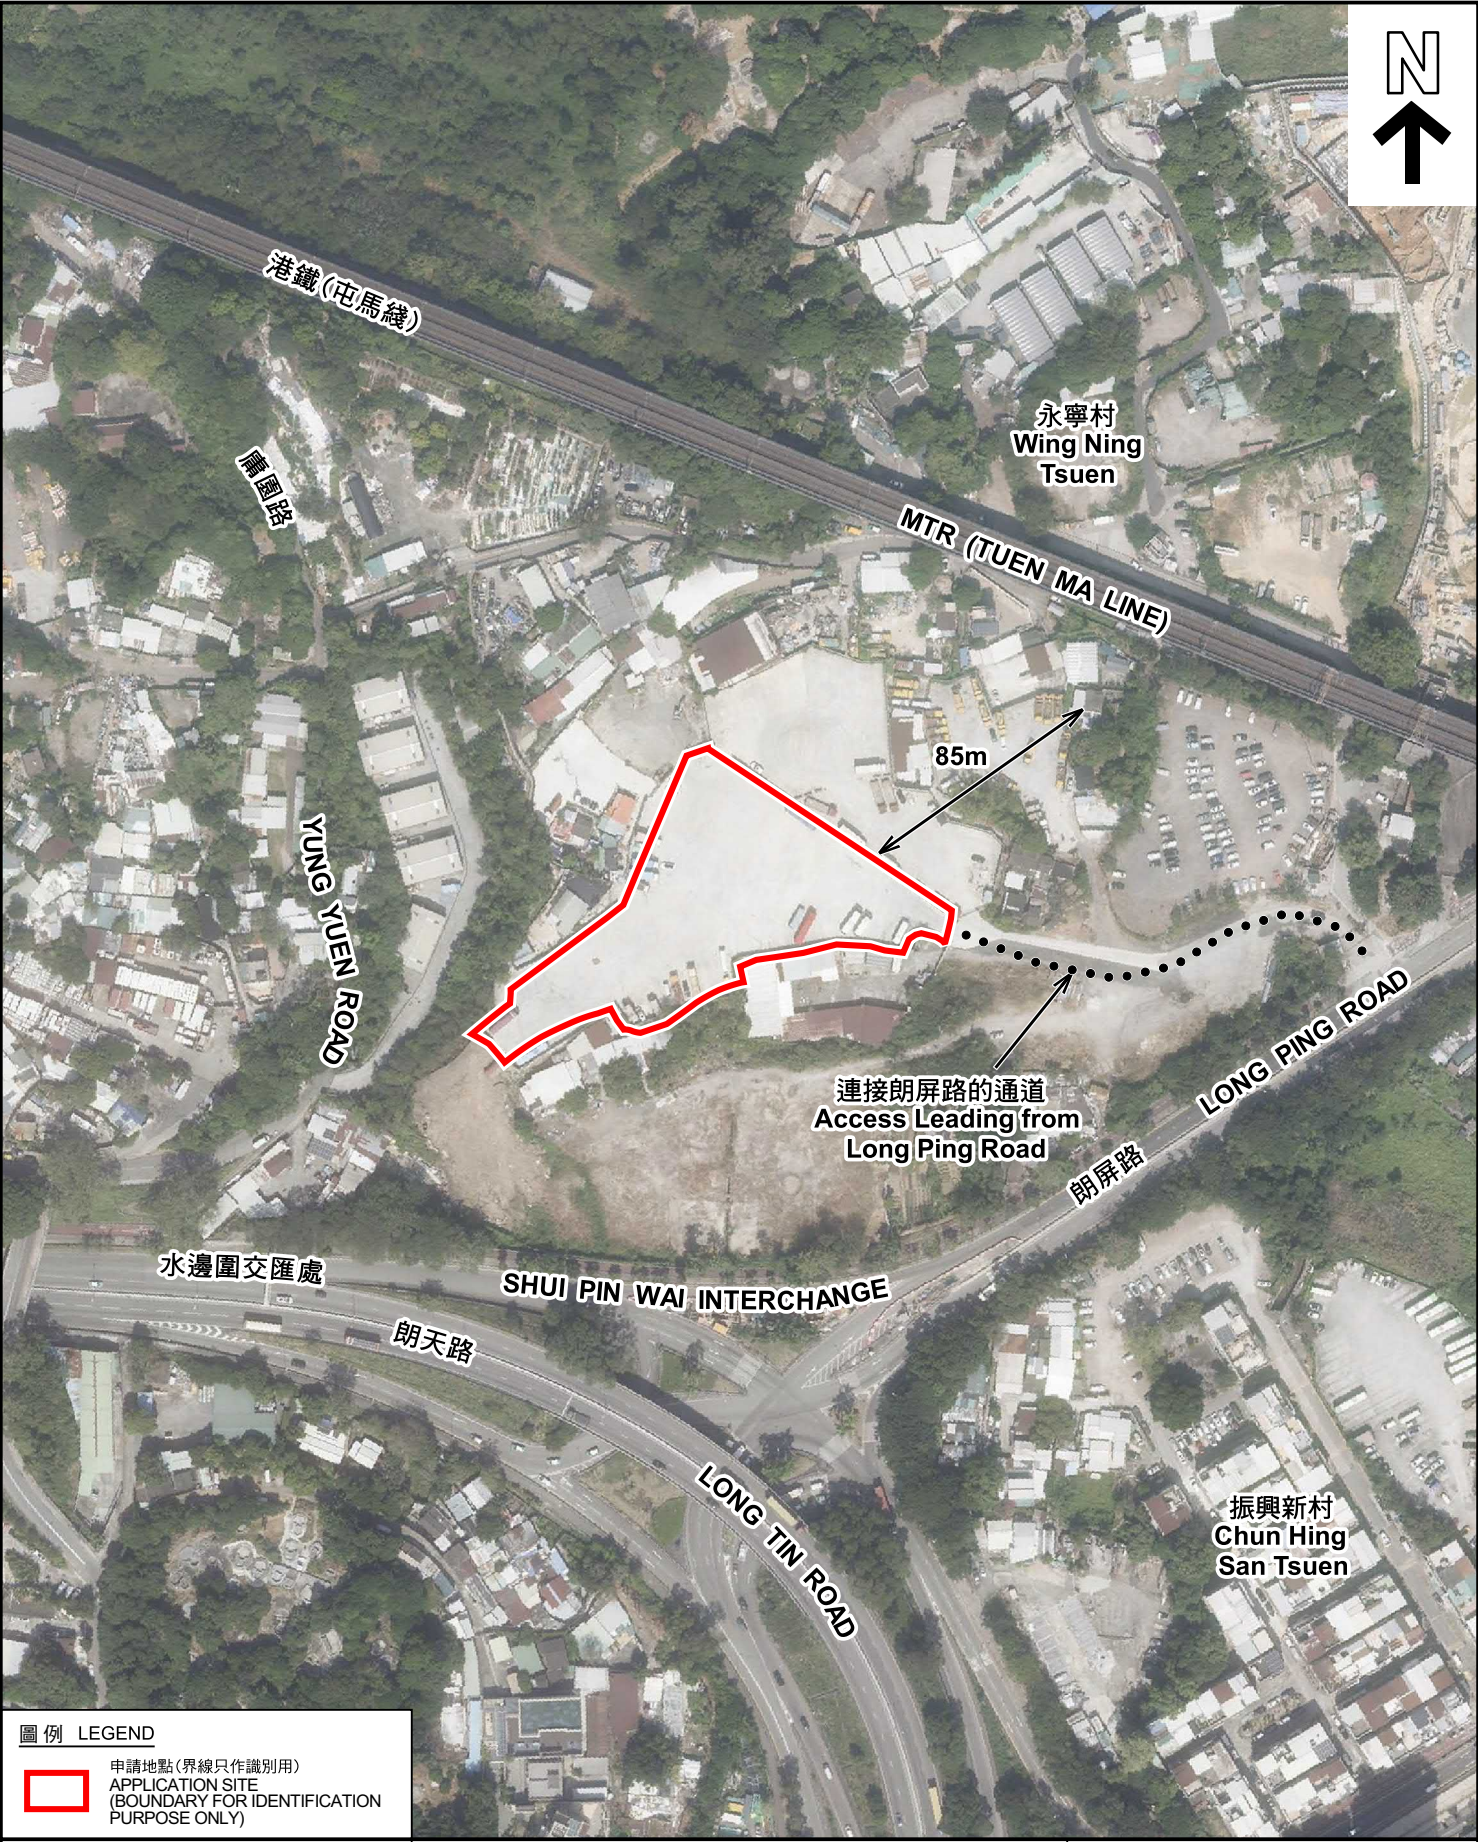

圖例 LEGEND

申請地點(界線只作識別用)
APPLICATION SITE
(BOUNDARY FOR IDENTIFICATION
PURPOSE ONLY)

本摘要圖於2025年10月16日擬備，所根據的資料為地政總署於2024年10月24日拍得的航攝照片編號 E236690C
EXTRACT PLAN PREPARED ON 16.10.2025
BASED ON AERIAL PHOTO No.
E236690C TAKEN ON 24.10.2024
BY LANDS DEPARTMENT

航攝照片 AERIAL PHOTO

臨時公眾停車場(私家車、中型貨車及旅遊巴士) (為期3年)
新界元朗屏山丈量約份第122約多個地段
TEMPORARY PUBLIC VEHICLE PARK FOR PRIVATE CARS, MEDIUM
GOODS VEHICLES AND COACHES FOR A PERIOD OF 3 YEARS
VARIOUS LOTS IN D.D.122,
PING SHAN, YUEN LONG, NEW TERRITORIES

規劃署
Planning Department

參考編號
REFERENCE No.
A/YL-PS/763

圖 PLAN
A-3



實地照片 SITE PHOTOS

臨時公眾停車場(私家車、中型貨車及旅遊巴士) (為期3年)
新界元朗屏山丈量約份第122約多個地段
TEMPORARY PUBLIC VEHICLE PARK FOR PRIVATE CARS, MEDIUM
GOODS VEHICLES AND COACHES FOR A PERIOD OF 3 YEARS
VARIOUS LOTS IN D.D.122,
PING SHAN, YUEN LONG, NEW TERRITORIES



規劃署
Planning Department

參考編號
REFERENCE No.
A/YL-PS/763

圖 PLAN
A-4a

本圖於2025年9月15日擬備，所根據的
資料為攝於2025年9月2日的實地照片
PLAN PREPARED ON 15.9.2025
BASED ON SITE PHOTOS
TAKEN ON 2.9.2025

4



5



實地照片 SITE PHOTOS

臨時公眾停車場(私家車、中型貨車及旅遊巴士)(為期3年)
新界元朗屏山丈量約份第122約多個地段
TEMPORARY PUBLIC VEHICLE PARK FOR PRIVATE CARS, MEDIUM
GOODS VEHICLES AND COACHES FOR A PERIOD OF 3 YEARS
VARIOUS LOTS IN D.D.122,
PING SHAN, YUEN LONG, NEW TERRITORIES



規劃署
Planning Department

參考編號
REFERENCE No.
A/YL-PS/763

圖 PLAN
A-4b

本圖於2025年9月15日擬備，所根據的
資料為攝於2025年9月2日的實地照片
PLAN PREPARED ON 15.9.2025
BASED ON SITE PHOTOS
TAKEN ON 2.9.2025