2025年 9月 9日

This document is received on 2025 -09- 09
The flown Planning Board will formally acknowledge the case of receipt of the application only upon receipt of all the required information and documents.

Form No. S16-III 表格第 S16-III 號

APPLICATION FOR PERMISSION UNDER SECTION 16 OF THE TOWN PLANNING ORDINANCE (CAP. 131)

根據《城市規劃條例》(第131章) 第16條遞交的許可申請

Applicable to Proposal Only Involving Temporary Use/Development of Land and/or Building Not Exceeding 3 Years in Rural Areas or Regulated Areas, or Renewal of Permission for such Temporary Use or Development*

適用於祇涉及位於鄉郊地區或受規管地區土地上及/或建築物內進行 為期不超過三年的臨時用途/發展或該等臨時用途/發展的許可續期的建議*

*Form No. S16-I should be used for other Temporary Use/Development of Land and/or Building (e.g. temporary use/developments in the Urban Area) and Renewal of Permission for such Temporary Use or Development.
*其他土地上及/或建築物內的臨時用途/發展 (例如位於市區內的臨時用途或發展)及有關該等臨時用途/發展的許可續期,應使用表格第 S16-I 號。

Applicant who would like to publish the <u>notice of application</u> in local newspapers to meet one of the Town Planning Board's requirements of taking reasonable steps to obtain consent of or give notification to the current land owner, please refer to the following link regarding publishing the notice in the designated newspapers: https://www.tpb.gov.hk/en/plan_application/apply.html

申請人如欲在本地報章刊登<u>申請通知</u>,以採取城市規劃委員會就取得現行土地擁有人的同意或通知現行土地擁有人所指定的其中一項合理步驟,請瀏覽以下網址有關在指定的報章刊登通知: https://www.tpb.gov.hk/tc/plan_application/apply.html

General Note and Annotation for the Form 填寫表格的一般指引及註解

- "Current land owner" means any person whose name is registered in the Land Registry as that of an owner of the land to which the application relates, as at 6 weeks before the application is made 「現行土地擁有人」指在提出申請前六星期,其姓名或名稱已在土地註冊處註冊為該申請所關乎的土地的擁有人的人
- & Please attach documentary proof 請夾附證明文件
- ^ Please insert number where appropriate 請在適當地方註明編號

Please fill "NA" for inapplicable item 請在不適用的項目填寫「不適用」

Please use separate sheets if the space provided is insufficient 如所提供的空間不足,請另頁說明

Please insert a 「」」 at the appropriate box 請在適當的方格內上加上「」」號

For Official Use Only 請勿填寫此欄	Application No. 申請編號	AlYL- TT / 736
	Date Received 收到日期	2025 -09- 0 9

- 1. The completed form and supporting documents (if any) should be sent to the Secretary, Town Planning Board (the Board), 15/F, North Point Government Offices, 333 Java Road, North Point, Hong Kong.
 申請人須把填妥的申請表格及其他支持申請的文件(倘有),送交香港北角渣華道 333 號北角政府合署 15 樓城市規劃委員會(下稱「委員會」)秘書收。
- 2. Please read the "Guidance Notes" carefully before you fill in this form. The document can be downloaded from the Board's website at http://www.info.gov.hk/tpb/. It can also be obtained from the Secretariat of the Board at 15/F, North Point Government Offices, 333 Java Road, North Point, Hong Kong (Tel: 2231 4810 or 2231 4835), and the Planning Enquiry Counters of the Planning Department (Hotline: 2231 5000) (17/F, North Point Government Offices, 333 Java Road, North Point, Hong Kong and 14/F, Sha Tin Government Offices, 1 Sheung Wo Che Road, Sha Tin, New Territories).

 ii 特別 (申請須知) 的資料單張,然後填寫此表格。該份文件可從委員會的網頁下載(網址: http://www.info.gov.hk/tpb/),亦可向委員會秘書處(香港北角渣華道 333 號北角政府合署 15 樓 電話: 2231 4810 或 2231 4835)及規劃署的規劃資料查詢處(熱線: 2231 5000) (香港北角渣華道 333 號北角政府合署 17 樓及新界沙田上禾盎路 1 號沙田政府合署 14 樓)索取。
- 3. This form can be downloaded from the Board's website, and obtained from the Secretariat of the Board and the Planning Enquiry Counters of the Planning Department. The form should be typed or completed in block letters. The processing of the application may be refused if the required information or the required copies are incomplete. 此表格可從委員會的網頁下載,亦可向委員會秘書處及規劃署的規劃資料查詢處索取。申請人須以打印方式或以正楷填寫表格。如果申請人所提交的資料或文件副本不齊全,委員會可拒絕處理有關申請。

1.	Name of Appli	cant #	請人	姓名	/名稱
----	---------------	--------	----	----	-----

(□Mr. 先生 /□Mrs. 夫人 /□Miss 小姐 /□Ms. 女士 /□Company 公司 /□Organisation 機構)

Fung Shing Properties Development Limited (豐盛置業發展有限公司)

2. Name of Authorised Agent (if applicable) 獲授權代理人姓名/名稱(如適用)

(□Mr. 先生 /□Mis, 夫人 /□Miss 小姐 /□Ms. 女士 / ☑ Company 公司 /□Organisation 機構)

Metro Planning & Development Company Limited (都市規劃及發展顧問有限公司)

3.	Application Site 申請地點	
(a)	Full address / location / demarcation district and lof number (if applicable) 詳細地址/地點/丈量約份及地段號碼(如適用)	Lots 2117 & 2219 (Part) in D.D. 118 & Adjoining Government Land, Yuen Long, New Territories
(b)	Site area and/or gross floor area involved 涉及的地盤面積及/或總樓面面 積	☑Site area 地盤面積 1,220 sq.m.平方米☑About 約 Not more than ☑Gross floor area 總樓面面積 100 sq.m 平方米□About 約
(c)	Area of Government land included (if any) 所包括的政府土地面積(倘有)	424 sq.m 平方米 ☑About 約

(d)	Approved Tai Tong Outline Zoning Plan No. S/YL-TT/20 Name and number of the related statutory plan(s) 有關法定圖則的名稱及編號								
(e)	Land use zone(s) involved 涉及的土地用途地帶	'Agriculture' ("AGR")							
		Vacant site							
(f)	Current use(s) 現時用途	(If there are any Government, institution or community plan and specify the use and gross floor area) (如有任何政府、機構或社區設施,讀在關則上顯示,							
4.	"Current Land Owner"	of Application Site 申請地點的「現行土地	2擁有人」						
The	applicant 申請人 –	The state of the s							
Ø	is the sole "current land owner" 是唯一的「現行土地擁有人」	** (please proceed to Part 6 and attach documentary proof ** (請繼續填寫第 6 部分,並夾附業權證明文件)。	of ownership).						
	is one of the "current land own 是其中一名「現行土地擁有」	ers ^{,,,,,,,,} (please attach documentary proof of ownership).							
	The application site is entirely on Government land (please proceed to Part 6). 申請地點完全位於政府土地上(請繼續填寫第 6 部分)。								
5.	Statement on Owner's Consent/Notification 就土地擁有人的同意/通知土地擁有人的陳述								
(a)	OD A DIRECTOR AND A CONTROL OF THE C								
(b)	The applicant 申請人 -								
		「"current land owner(s)" [#] . 名「現行土地擁有人」 [#] 的同意。							
	Details of consent of "current land owner(s)" obtained 取得「現行土地擁有人」"同意的詳情								
	No. of 'Current Land Owner(s)' 「現行土地擁有人」數目 Lot number/address of premises as shown in the record of the Land Registry where consent(s) has/have been obtained 根據土地註冊處記錄已獲得同意的地段號碼/處所地址 Date of consent obtained (DD/MM/YYYY) 取得同意的日期 (日/月/年)								
	(Please use separate sheets if the space of any box above is insufficient. 如上列任何方格的空間不足,請另頁說明)								

		тепt land owner(s)" по	tified 已獲通	知「現行土地	擁有人」 ^作		
La	o. of 'Current nd Owner(s)' 現行土地擁 人」數目	Lot number/address of Land Registry where no 根據土地註冊處記錄	otification(s) h	as/have been giv	ven	Date of notifing given (DD/MM/YYY) 通知日期(日/月	(Y)
			interior constitutivativativativativativativativativativa	atition of the second			
(Plea	ise use separate s	heets if the space of any bo	x above is insuf	ficient. 如上列任	何方格的空	間不足。諸另頁	說明
		e steps to obtain consent 取得土地擁有人的同意	 -				
Reas	sonable Steps to	Obtain Consent of Own	iei(s) 取得土	·地擁有人的同	意所採取的	0合理步驟	
		or consent to the "current (日/月/年)向每					YY)!
Reas	sonable Steps to	Give Notification to Ov	wner(s) 同士	地擁有人發出	通知所採取	的合理步驟	
		ces in local newspapers。 (日/月/年)在抗		.,		YY) ^{&}	
		in a prominent position o		ication site/prem	ises on		
	於	(日/月/年)在申	申請地點/申	请威所或附近的]顯明位置	貼出關於該申請	背的注
	office(s) or ru			_ (DD/MM/YY	(YY) ^{&}		
	於	(日/月/年)把 J鄉事委員會 ^{&}	通知寄往相關	引的兼主立案法	團/業主委	員會/互助委員	會或
Othe	ers 其他						
	others (please 其他(讀指明	<i>(-</i>					
_							
-		.,					

6. Type(s) of Application 申請類別					
位於鄉郊地區土地上及 (For Renewal of Permissio	/或建築物內推行為期不超過	opment in Rural Areas, please proceed to Part (B))			
(a) Proposed use(s)/development 擬議用途/發展	Proposed Temporary Place Associated Filling of Land	of Recreation, Sports or Culture (Hobby Farm) and for a Period of 3 Years			
	(Please illustrate the details of the	proposal on a layout plan) (請用平面圖說明擬議詳情)			
(b) Effective period of permission applied for 申請的許可有效期	☑ year(s) 年 □ month(s) 個月	3			
(c) Development Schedule 發展:		The state of the s			
Proposed uncovered land area	a 擬議露天土地面積	1,120 sq.m ☑About 約 100 sq.m ☑About 約			
Proposed covered land area #					
Proposed number of building	s/structures 擬議建築物/構築物				
Proposed domestic floor area	擬議住用樓面面積	NAsq.m ☑About 約			
Proposed non-domestic floor	area 擬議非住用樓面面積	Not more than 100sq.m □About 終			
Proposed gross floor area 擬	義總樓面面積	Not more than 100sq.m □About 約			
		res (if applicable) 建築物/構築物的擬議高度及不同樓層			
	·=	ow is insufficient) (如以下空間不足,請另頁說明)			
Structure 1: Site office, foilet,	rain shelter and storage of fan	m tools and fertilizer (Not exceeding 4m, 1 storey)			
,,	**************************************				
	paagada Espain ppaagaa dhad dhad dad dhalla bada	<u> </u>			

Proposed number of car parking	spaces by types 不同種類停車				
Private Car Parking Spaces 私第	7 車車位	4 spaces of 5m x 2.5m			
Motorcycle Parking Spaces 電罩		Nil			
Light Goods Vehicle Parking Sp		Nil			
Medium Goods Vehicle Parking		Nil Nil			
Heavy Goods Vehicle Parking S	• " "	NA NA			
Others (Please Specify) 其他(演列9月)	7.4.4			
Proposed number of loading/unloading spaces 上落客貨車位的擬議數目					
Taxi Spaces 的士車位		Nil			
Coach Spaces 旅遊巴車位		Nil			
Light Goods Vehicle Spaces 輕		Nil			
Medium Goods Vehicle Spaces		Nil Nil			
Heavy Goods Vehicle Spaces		NA NA			
Others (Please Specify) 其他(謫列明)	1117			
1		ည်းသန္တေနနေတြသည်။ လူတိုင်ရေးမှုသည်။ လို့သည်သည်။ သည်။ သည်။ အစေရိုင်ရေးသည်။ အလုပ်ချင်းသည်။ လုပ်ချင်းသည်။ အလုပ်ချင			

Proposed operating hours 擬議營運時間 9:00a.m. to 6:00p.m. from Mondays to Sundays including public holidays.						
	,,,,,,,,,,,,,,,,,,,,,,,,,,,,,,,,,,,,,,,					
Yes 是 (d) Any vehicular access to the site/subject building? 是否有車路通往地盤/有關建築物?			approp 有一個 Vehicular □ There width)	priate) 条現有車路。(詩記 access leading fi is a proposed ac	ccess. (please indicate the E明車路名稱(如適用)) rom Tai Shu Ha Road E cess. (please illustrate on 在圖則顯示,並註明車路	ast plan and specify the
		No	香□			
(e)		use separat sons for no	e sheets to indicat t providing such r	te the proposed me	easures to minimise possi 内話,請另頁表示可盡量	
(i)	Does the development proposal involve alteration of existing building? 擬議發展計劃是否包括現有建築物的改動? Does the development proposal involve the operation on the right? 擬議發展是否涉及右列的工程?	Yes 是 No 否 Yes 是	diversion, the ext (蘭用地盤平面圖 或範圍) Diversion Filling of j Area of fill Depth of f	on site plan the boun ent of filling of land/po 順示有關土地/池塘 of stream 河道改造 pond 填塘 ling 填塘面積 illing 填塘深度	dary of concerned land/pond(s) nd(s) and/or excavation of land) 界線,以及河道改道、填塘、	y, and particulars of stream 填土及/或挖土的細節及/
		No否	Excavation Area of ex	n of land 挖土 cavation 挖土面程	到	米 □About 約
(iii) Would the development proposal cause any adverse impacts? 擬議發展計劃會否造成不良影響?	On traffic On water of On draina On slopes Affected b Landscape Tree Fellin Visual Im	supply 對供水 ge 對排水	思多響響	Yes 會	No 不會 Z No 不會 Z

diameter 請註明盡 幹直徑及	ite measure(s) to minimise the impact(s). For tree felling, please state the number, at breast height and species of the affected trees (if possible) 量減少影響的措施。如涉及砍伐樹木,請說明受影響樹木的數目、及胸高度的樹品種(倘可)
(B) Renewal of Permission for 位於鄉郊地區臨時用途/參	Temporary Use or Development in Rusal Areas 製的計可質期
(a) Application number to which the permission relates 與許可有關的申請編號	A/
(b) Date of approval 獲批給許可的日期	(DD 日/MM 月/YYYY 年)
(c) Date of expiry 許可屆滿日期	(DD 日/MM 月/YYYY 年)
(d) Approved use/development 已批給許可的用途/發展	
(e) Approval conditions 附帶條件	□ The permission does not have any approval condition 許可並沒有任何附帶條件 □ Applicant has complied with all the approval conditions 申請人已履行全部附帶條件 □ Applicant has not yet complied with the following approval condition(s): 申請人仍未履行下列附帶條件: □ Reason(s) for non-compliance: 仍未履行的原因: □ (Please use separate sheets if the space above is insufficient) (如以上空間不足,請另頁說明)
(f) Renewal period sought 要求的續期期間	□ year(s) 年

7. Justifications 理由
The applicant is invited to provide justifications in support of the application. Use separate sheets if necessary. 現請申請人提供申請理由及支持其申請的資料。如有需要,請另頁說明)。
 The proposed development is a 'Column Two' use in 'Agriculture' zone. The application site is subject to a previous planning permission No. A/YL-TT/564 for hobby farm. The proposed development is compatible with the surrounding environment.
 3. The applicant has implemented the drainage facilities approved in the last planning permission No. A/YL-TT/564 and it is ready for reinspection. 4. minimal traffic impact as shown in the estimated traffic generation in Annex 2.
5. Minimal drainage impact because drainage proposal is submitted to support the current aplication.
6. The application site could be revitalize and managed with the support of commercial operation and yet such operation would fulfill the planning intention and would not affect the others. The applicant trusts that his proposal would allow a better management of the land resources which is now being idle.
7. Similar planning application has been approved by the Town Planning Board within the same 'Agriculture' zone (TPB Ref. A/YL-TT/515 & 643). 8. Vegetable such as pak-choi will be grown at the proposed hobby farm. They will be consumed by the visitors at their home. 9. Minimal noise and environmental impact because no public announcement system is proposed and no operation during sensitive hours. 10. The proposed hobby farm will be opened for at most 12 persons at the same time so that they could be accommodated by 3 private cars. The proposed development will serve not exceeding 12 persons a day.
11 Except structure 1, 4 parking spaces and manoeuvring space for vehicle, all the remaining land will be reserved for hobby farm use. As such, around 60% (i.e. 732m²) of the application site would be reserved for cultivation use.
12. The proposed concrete paving will only cover the structure 1, parking space and space for vehicular manoeuvring. The proposed concrete paving will significantly reduce the dusty materials due to the parking and manoeuvring of vehicle.

・・・・・・・・・・・・・・・・・・・・・・・・・・・・・・・・・・・・・
ారం కారం కారం కారం కారు అందిని కారు. అద్దుంగా కేరుకున్న మందిని మందిని కేరుకున్ని కారుకున్ని మార్గిస్తున్ని కారుకున్ని మందిని మందిని మందిని కారుకున్ని మందిని
The state of the s

8. Declaration 聲明					
I hereby declare that the particulars given in this application are correct and true to the best of my knowledge and belief. 本人誰此聲明,本人就這宗申請提交的資料,據本人所知及所信,均屬真實無誤。					
I hereby grant a permission to the Board to copy all the materials submitted in this application and/or to upload such materials to the Board's website for browsing and downloading by the public free-of-charge at the Board's discretion. 本人現准許委員會的情將本人就此申請所提交的所有資料複製及/或上載至委員會網站,供公眾免費瀏覽或下載。					
Signature Signature Applicant 申請人 / ☑ Authorised Agent 獲授權代理人 新市 東邦 東 東 東 東 東 東 東 東 東 東 東 東					
Patrick Tsui Consultant					
Name in Block Letters Position (if applicable) 姓名(請以正楷填寫) 職位 (如適用)					
Professional Qualification(s) 專業資格 HKIP 香港規劃師學會 / □ HKIA 香港建築師學會 / □ HKIS 香港測量師學會 / □ HKIE 香港工程師學會 / □ HKILA 香港園境師學會 / □ HKIUD 香港城市設計學會 □ RPP 註冊專業規劃師 Others 其他					
on behalf of Metro Planning & Development Company Limited (都市規劃及發展顧問有限公司)					
☑ Company 公司 / □ Organisation Name and Chop (if applicable) 機構名稱及蓋章(如適用)					
Date 日期 28/8/2025 (DD/MM/YYYY 日/月/年)					
Remark 備註					
The materials submitted in this application and the Board's decision on the application would be disclosed to the public. Such materials would also be uploaded to the Board's website for browsing and free downloading by the public where the Board considers appropriate. 委員會會向公眾披露申請人所遞交的申請資料和委員會對申請所作的決定。在委員會認為合適的情況下,有關申請資料亦會上載至委員會網頁供公眾免費瀏覽及下載。					
Warning 警告					
Any person who knowingly or wilfully makes any statement or furnish any information in connection with this application, which is false in any material particular, shall be liable to an offence under the Crimes Ordinance. 任何人在明知或故意的情况下,就這宗申請提出在任何要項上是虛假的陳述或資料,即屬違反《刑事罪行條例》。					
Statement on Personal Data 個人資料的聲明					
1. The personal data submitted to the Board in this application will be used by the Secretary of the Board and Government departments for the following purposes: 委員會就這宗申請所收到的個人資料會交給委員會秘書及政府部門,以根據《城市規劃條例》及相關的城市規劃委員會規劃指引的規定作以下用途: (a) the processing of this application which includes making available the name of the applicant for public inspection when making available this application for public inspection; and 處理這宗申請,包括公布這宗申請供公眾查閱,同時公布申請人的姓名供公眾查閱;以及 (b) facilitating communication between the applicant and the Secretary of the Board/Government departments. 方便申請人與委員會秘書及政府部門之間進行聯絡。					
2. The personal data provided by the applicant in this application may also be disclosed to other persons for the purposes mentioned in paragraph 1 above. 申請人就這宗申請提供的個人資料,或亦會向其他人士披露,以作上述第 1 段提及的用途。					

3. An applicant has a right of access and correction with respect to his/her personal data as provided under the Personal Data

Gist of Applica	ation 申請摘要					
(Please provide details in both English and Chinese <u>as far as possible</u> . This part will be circulated to relevant consultees, uploaded to the Town Planning Board's Website for browsing and free downloading by the public and deposited at the Planning Enquiry Counters of the Planning Department for general information.) (請 <u>盡量以英文及中文填寫。此部分將會發送予相關諮詢人士、上載至城市規劃委員會網頁供公眾免費瀏覽及下載及存放於規劃署規劃資料查詢處以供一般參閱。)</u>						
Application No. 申請編號	(For Official Use Only) (請勿填寫此欄)					
Location/address 位置/地址	Lots 2117 & 2219 (Part) in D.D. 118 & Adjoining Government Land, Yuen Long, New Territories					
Site area 地盤面積	1,220 sq. m 平方米 ☑ About 約					
	(includes Government land of包括政府土地 424 sq. m 平方米 ☑ About 約)					
Plan 圖則	Approved Tai Tong Outline Zoning Plan No. S/YL-TT/20					
Zoning 地帶	'Agriculture' ("AGR")					
Type of Application 申請類別	☑ Temporary Use/Development in Rural Areas for a Period of 位於鄉郊地區的臨時用途/發展為期					
	☑ Year(s) 年3 □ Month(s) 月					
	□ Renewal of Planning Approval for Temporary Use/Development in Rural Areas for a Period of 位於鄉郊地區臨時用途/發展的規劃許可續期為期					
	□ Year(s) 年 □ Month(s) 月					
Applied use/ development 申請用途/發展	Proposed Temporary Place of Recreation, Sports or Culture (Hobby Farm) for a Period of 3 Years and Filling of Land					
	•					

(i)	Gross floor area	sq.m 平方米 Plo				itio 地積比率
	and/or plot ratio 總樓面面積及/或 地積比率	Domestic 住用	NA	□ About 約 □ Not more than 不多於	NA	□About 約 □Not more than 不多於
		Non-domestic 非住用	100	□ About 約 □ Not more than 不多於	0.082	☑About 約 □Not more than 不多於
(ii)	No. of block 幢數	Domestic 住用	NA			
		Non-domestic 非住用	1		*****	
(iii)	Building height/No. of storeys 建築物高度/層數	Domestic 住用	NA		□ (Not 1	m 米 more than 不多於)
			NA		□ (Not 1	Storeys(s) 層 more than 不多於)
		Non-domestic 非住用	4		. 🗹 (Not	m 米 more than 不多於)
			1		☑ (Not 1	Storeys(s) 層 more than 不多於)
(iv)	Site coverage 上蓋面積			8	3.2 %	☑ About 約
(v)	No. of parking	Total no. of vehicl	e parking spac	es 停車位總數		4
	spaces and loading / unloading spaces	Private Car Parki	ng Spaces 私領	家車車位		4
	停車位及上落客貨 車位數目	Motorcycle Parki			1	0
	平此数口			paces 輕型貨車泊車		0
				g Spaces 中型貨車泊 Spaces 重型貨車泊車		0
		Others (Please Sp	•	-	· 11/L	U
		Total no. of vehicl 上落客貨車位/		ading bays/lay-bys		0
		Taxi Spaces 的士	=車位			0
		Coach Spaces 旅	遊巴車位]	0
		Light Goods Veh	-			0
		Medium Goods Ve	-			0
		Others (Please Sp	-	- · · · · -		U

Submitted Plans, Drawings and Documents 提交的圖則、繪圖及文件		
	Chinese	English
	中文	英文
Plans and Drawings 圖則及繪圖		
Master layout plan(s)/Layout plan(s) 總綱發展藍圖/布局設計圖		\square
Block plan(s) 樓宇位置圖		
Floor plan(s) 樓宇平面圖		
Sectional plan(s) 截視圖		
Elevation(s) 立視圖		
Photomontage(s) showing the proposed development 顯示擬議發展的合成照片		
Master landscape plan(s)/Landscape plan(s) 園境設計總圖/園境設計圖		\square
Others (please specify) 其他(請註明)		\square
Proposed drainage plan, site plan, location plan and proposed site paving plan		
Reports 報告書		
Planning Statement/Justifications 規劃綱領/理據		
Environmental assessment (noise, air and/or water pollutions)	. 🔲	
環境評估(噪音、空氣及/或水的污染)		
Traffic impact assessment (on vehicles) 就車輛的交通影響評估		
Traffic impact assessment (on pedestrians) 就行人的交通影響評估		
Visual impact assessment 視覺影響評估		<u>. </u>
Landscape impact assessment 景觀影響評估		
Tree Survey 樹木調査	닏	
Geotechnical impact assessment 土力影響評估		
Drainage impact assessment 排水影響評估		. 🗆
Sewerage impact assessment 排污影響評估 Risk Assessment 風險評估	· 	
Others (please specify) 其他(請註明) Drainage proposal and estimated traffic generation	. Ц	V
Diamago proposar and estimated traffic generation		

Note: The information in the Gist of Application above is provided by the applicant for easy reference of the general public. Under no circumstances will the Town Planning Board accept any liabilities for the use of the information nor any inaccuracies or discrepancies of the information provided. In case of doubt, reference should always be made to the submission of the applicant.

註: 上述申請摘要的資料是由申請人提供以方便市民大眾參考。對於所載資料在使用上的問題及文義上的歧異,城市規劃委員會概不負責。若有任何疑問,應查閱申請人提交的文件。

Proposed Temporary Place of Recreation, Sports or Culture (Hobby Farm) and Associated Filling of Land for a Period of 3 Years at

Lots 2117 & 2219 (Part) in D.D. 118 & Adjoining Government Land, Yuen Long, New Territories

Annex 1 Drainage Proposal

1.1 **Existing Situation**

A. Site particulars

- 1.1.1 The application site occupies an area of about 1,220m². The associated site paving has been completed for the last planning permission No. A/YL-TT/564. There will be no addition site filling at the application site. The drainage facilities including the surface channel and catchpit and terminal catchpit with sand trap have been completed and site inspection can be carried out.
- 1.1.2 The site is serviced by a vehicular access leading from Tai Shu Ha Road East. The area adjacent to the proposed development is mainly rural in nature.
- B. Level and gradient of the subject site & proposed surface channel
- 1.1.3 It has a gradient sloping from southeast to northwest from about +24.2mPD to +21.8mPD. (**Figure 4**)
- C. Catchment area of the proposed drainage provision at the subject site
- 1.1.4 The land to the east, north and south is found lower in level than the application site. There is a river to the east of the application site. The land to the west is higher than the application site but there are a good number of structures to the west of the application site which blocks the surface runoff from the land to the further west of the application site. As such, an external catchment is identified in **Figure 4**.
- D. Particulars of the existing drainage facilities to accept the surface runoff collected at the application site
- 1.1.5 As shown in **Figure 4**, a river is found to the east of the application site. The stormwater intercepted by the proposed surface channel at the application site will be dissipated to the said river.

1.2 Runoff Estimation

1.2.1 Rational method is adopted for estimating the designed run-off

$$Q = k \times i \times A/3,600$$

Assuming that:

- i. The area of the catchment is approximately 3,780m²; (**Figure 4**)
- ii. The application site and adjacent land are zoned for 'Agriculture' and almost all of them are unpaved. It is assumed that the value of run-off co-efficient (k) is taken as 1.

Difference in Land Datum =
$$26.8m - 21.8m = 5m$$

L = $100m$
 \therefore Average fall = $5m$ in $100m$ or $1m$ in $20m$

According to the Brandsby-Williams Equation adopted from the "Stormwater Drainage Manual – Planning, Design and Management" published by the Drainage Services Department (DSD),

Time of Concentration (t_c)
$$= 0.14465 \ [\ L/(H^{0.2} \times A^{0.1}) \]$$

$$t_c = 0.14465 \ [100/\ 5^{0.2} \times 3,780^{0.1}) \]$$

$$t_c = 4.6 \ minutes$$

With reference to the Intensity-Duration-Frequency Curves provided in the abovementioned manual, the mean rainfall intensity (i) for 1 in 50 recurrent flooding period is found to be 280 mm/hr

By Rational Method,

Q₁ = 1 × 280 × 3,780 / 3,600

$$\therefore$$
Q₁ = 294 l/s = 17,640 l/min = 0.294m³/s

In accordance with the Chart or the Rapid Design of Channels in "Geotechnical Manual for Slopes", for an approximate gradient of about 1:20 and 1:32 in order to follow the gradient of the application site, 375mm surface U-channel along the site periphery is considered adequate to dissipate all the stormwater accrued by the application site and adjacent land.

1.3 Proposed Drainage Facilities

- 1.3.1 Subject to the calculations in 1.2 above, it is determined that proposed 375mm concrete surface U-channel along the site periphery is adequate to intercept storm water passing through and generated at the application site (**Figure 4**).
- 1.3.2 The collected stormwater will then be discharged directly to the river to the immediate east of the application site as shown in **Figure 4**.
- 1.3.3 All the proposed drainage facilities will be provided and maintained at the applicant's own expense. Also, sand trap and surface U-channel will be cleaned at regular interval to avoid the accumulation of rubbish/debris which would affect the dissipation of storm water.
- 1.3.4 The provision of the proposed surface channel will follow the gradient of the application site. All the proposed drainage facilities will be constructed and maintained at the expense of the applicant.
- 1.3.5 Prior to the commencement of the drainage works, the applicant will seek consent from District Lands Office/Yuen Long and relevant land owners for the provision of drainage facilities outside the application site.
- 1.3.6 The proposed development would not affect the existing ditches, drains and obstruct the flow of the flow of surface runoff.
- 1.3.7 The provision of trees and surface channel at site boundary is detailed hereunder:
- (a) Soil excavation at site periphery, is inevitably for the provision of surface channel and landscaping. The accumulation of excavated soil at the site periphery would obstruct the free flow of the surface runoff from the surroundings. Hence, the soil will be cleared at the soonest possible after the completion of the excavation process.
- (b) In view of that soil excavation may be continued for several working days, surface channel will be dug in short sections and all soil excavated will be cleared before the excavation of another short section.
- (c) No leveling work will be carried at the site periphery. The level of the site periphery will be maintained during and after the works. The works at the site periphery would not either alter the flow of surface runoff from adjacent areas.
- (d) 100mm gap will be provided at the toe of site hoarding to allow unobstructed flow of surface runoff.


Annex 2 Estimated Traffic Generation


- 2.1 The application site is abutting Tai Shu Ha Road East. Having mentioned that the site is intended for hobby farm, traffic generated by the proposed development is not significant.
- 2.2 The proposed development would be opened to 12 customers at most. The applicant will reserve one parking space for staff so that the other 3 parking spaces proposed at the application site would be adequate for the visitors.
- 2.3 The proposed parking spaces at the application site would only be opened to visitors with prior appointment.
- 2.4 There will be 4 parking spaces of 5m x 2.5m for private cars. The estimated traffic generation/attraction rate is shown below:

Type of	Average Traffic	<u>Average</u>	Traffic	Traffic
Vehicle	Generation Rate	Traffic	Generation Rate	Attraction Rate
	(pcu/hr)	Attraction Rate	at Peak Hours	at Peak Hours
		(pcu/hr)	(pcu/hr)	(pcu/hr)
Private cars	0.44	0.44	4	0

Note:


- 1. The operation hours of the proposed development is from 9:00a.m. to 6:00p.m. from Mondays to Sundays and public holidays;
- 2. The pcu of private car are taken as 1; &
- 3. Morning peak is defined as 7:00a.m. to 9:00a.m. whereas afternoon peak is defined as 5:00p.m. to 7:00p.m.
- 2.5 In association with the intended purpose, adequate space for manoeuvring would be provided within the application site. Sufficient space within the application site is provided so that no queueing up of vehicle would be occurred outside the application site.

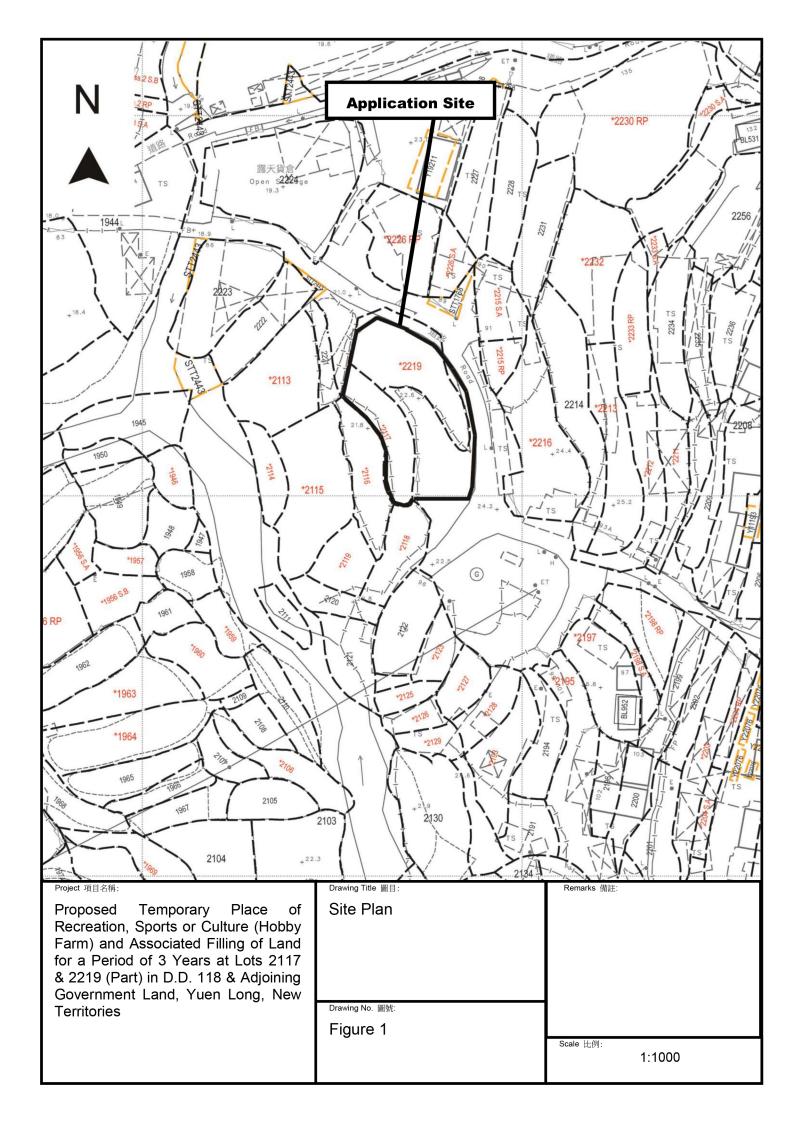

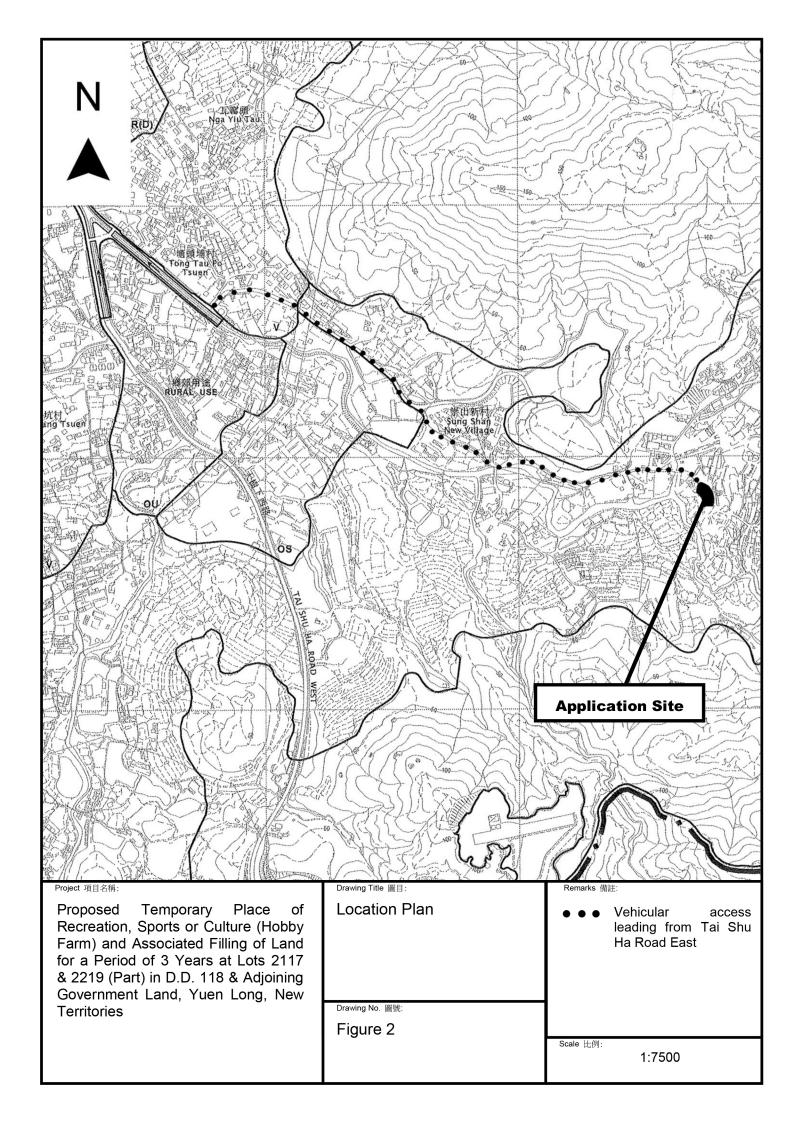





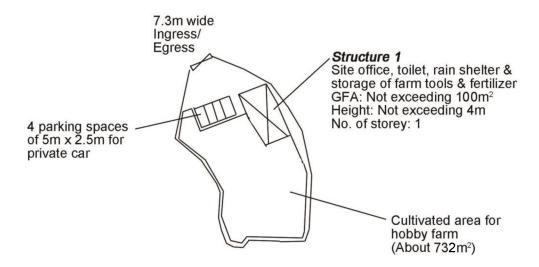

Project 項目名稱:

Proposed Temporary Place of Recreation, Sports or Culture (Hobby Farm) and Associated Filling of Land for a Period of 3 Years at Lots 2117 & 2219 (Part) in D.D. 118 & Adjoining Government Land, Yuen Long, New Territories

Drawing Title 圖目:


Proposed Layout Plan

Drawing No. 圖號:

Figure 3


Remarks 備註:

Scale 比例:

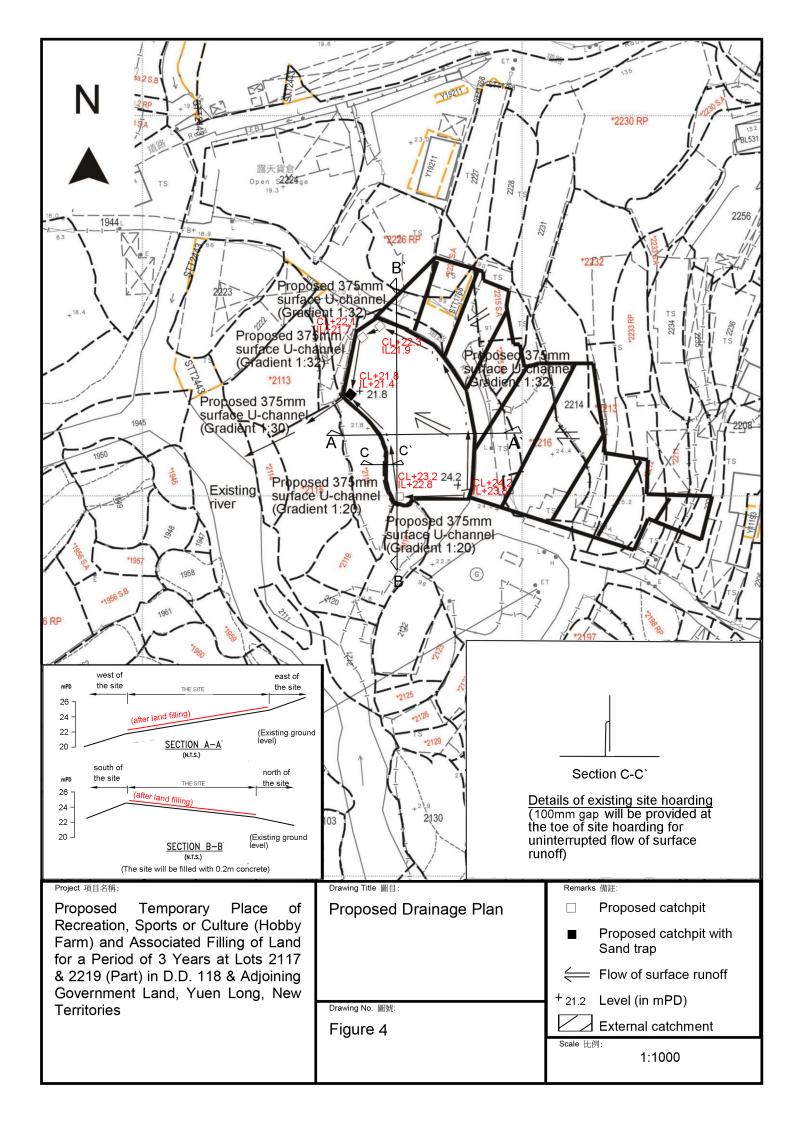





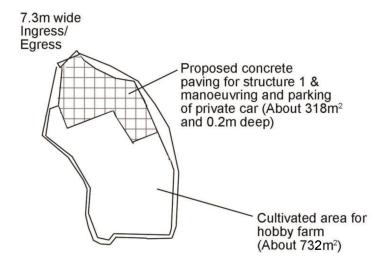

Project 項目名稱:

Proposed Temporary Place of Recreation, Sports or Culture (Hobby Farm) and Associated Filling of Land for a Period of 3 Years at Lots 2117 & 2219 (Part) in D.D. 118 & Adjoining Government Land, Yuen Long, New Territories Drawing Title 圖目:

Proposed Site Paving Plan

Drawing No. 圖號:

Figure 5


Remarks 備註:

Scale 比例:





Tree	Approximate Height	Spacing
Proposed Bauhinia blakeana / Cassia surattensis	2.75m	4m

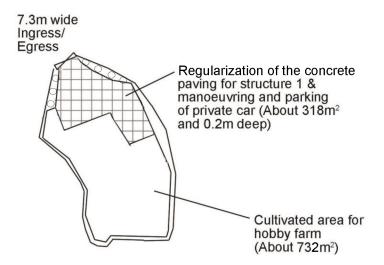

Project 項目名稱:

Proposed Temporary Place of Recreation, Sports or Culture (Hobby Farm) and Associated Filling of Land for a Period of 3 Years at Lots 2117 & 2219 (Part) in D.D. 118 & Adjoining Government Land, Yuen Long, New Territories Drawing Title 圖目:

Proposed Landscape Plan

Drawing No. 圖號:

Figure 6

Remarks 備註:

Scale 比例:

Total: 3 pages

Date: 28 October 2025

TPB Ref.: A/YL-TT/736

By Email

Town Planning Board 15/F, North Point Government Offices 333, Java Road North Point Hong Kong (Attn: The Secretary)

Dear Sir,

Proposed Temporary Place of Recreation, Sports or Culture (Hobby Farm) and Associated Filling of Land for a Period of 3 Years at Lots 2117 & 2219 (Part) in D.D. 118 & Adjoining Government Land, Yuen Long, New Territories

This letter intends to supersede our letter dated 28.10.2025. Our response to the comments of the DEP is as follows:

DEP's comments

Please confirm whether the toilet indicated in the layout plan is portable toilet, if affirmative, whether licensed collectors will be arranged to collect and dispose the sewage and waste from the proposed use. If not, please advise whether septic tank and soakaway system will be provided. If affirmative, whether the septic tank and soakaway system will be designed and constructed according to the requirements of EPD's ProPECC PN 1/23, including requirements minimum clearance distance, percolation test and certification by Authorized Person.

Applicant's response

Septic tank and soakaway system will be provided at the application site. The septic tank and soakaway system will be designed and constructed according to the requirements of EPD's ProPECC PN 1/23, including requirements for minimum clearance distance, percolation test and certification by Authorized Person.

We confirm that no public announcement system will be provided at the application site. There will be 2 staffs at the site to assist the visitors. The development parameters of the current planning application are the same as the last planning permission No. A/YL-TT/564.

Advanced booking is required for the visitors to visit the proposed development. Similarly, advanced booking is required for the use of the parking spaces at the application site.

The applicant reported the completion of the implementation of drainage proposal at the application site for the last planning permission No. A/YL-TT/564. In view of that the alignment is different from the proposed drainage plan, CE/MN, DSD replied that the implementation was found unacceptable and then the last planning permission was lapsed due to the expiry of the allowable compliance period. The applicant has then rectified the alignment of the surface channel and it is ready for inspection again.

The proposed FSI plan is attached in support of the captioned application.

Should you have any enquiries, please feel free to contact our Mr. Patrick Tsui at at your convenience.


Yours faithfully,

Patrick Tsui

c.c. Tuen Mun and Yuen Long West District Planning Office (Attn: Ms. Momo CHOW) – By Email





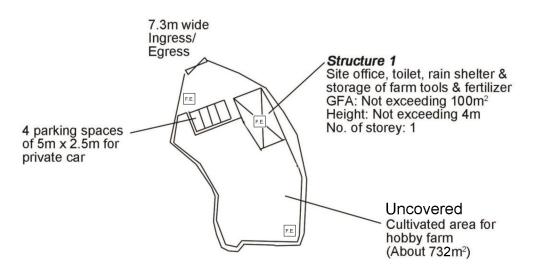

Proposed Temporary Place of Recreation, Sports or Culture (Hobby Farm) for a Period of 3 Years and Filling of Land at Lots 2117 & 2219 (Part) in D.D. 118 & Adjoining Government Land, Yuen Long, New Territories

Project 項目名稱:

Drawing Title 圖目:

Proposed Fire Service Installations Plan

Remarks 備記

5kg carbon dioxide fire extinguisher

Drawing No. 圖號:

Figure 1

Scale 比例:

Previous Application covering the Application Site

Approved Application

	Application No.	Development(s) / Proposed Use(s)	Date of Consideration (RNTPC)
1	A/YL-TT/564	Proposed Temporary Place of	9.9.2022
		Recreation, Sports or Culture (Hobby	[revoked on 9.6.2024]
		Farm) for a Period of 3 Years and	
		Filling of Land	

Government Departments' General Comments

1. Land Administration

Comments of the District Lands Officer/Yuen Long, Lands Department:

- No adverse comment on the application.
- Advisory comments as detailed in **Appendix IV**.

2. Traffic

- (a) Comments of the Commissioner for Transport:
 - No adverse comment on the application.
 - Advisory comments as detailed in **Appendix IV**.
- (b) Comments of the Chief Highway Engineer/New Territories West, Highways Department:
 - No adverse comment on the application.
 - Advisory comments as detailed in **Appendix IV**.

3. Environment

Comments of the Director of Environmental Protection:

- No objection to the application.
- No environmental complaint concerning the application site (the Site) has been received in the past three years.
- Advisory comments as detailed in Appendix IV.

4. Agricultural and Nature Conservation

Comments of the Director of Agriculture, Fisheries and Conservation:

- The Site falls within the "Agriculture" zone and possesses potential for agricultural rehabilitation. He has no strong view against the application for the proposed use from agricultural perspective on the understanding that agricultural activities are involved in the proposed use. He has no comment on the non-agricultural use in the application.
- The Site should be reinstated to a condition suitable for agricultural use upon expiry of the planning permission.
- No comment on the application from the perspective of nature conservation.

5. Drainage

Comments of the Chief Engineer/Mainland North, Drainage Services Department:

- No in-principle objection to the application from the public drainage point of view and no comment on the submitted drainage proposal.
- Should the application be approved, conditions should be included to request the applicant to implement and maintain the drainage facilities for the proposed use to the satisfaction of the Director of Drainage Services or of the Town Planning Board.

6. Water Supply

Comments of the Chief Engineer/Construction, Water Supplies Department:

- No in-principle objection to the application.
- As existing water mains will be affected (**Plan A-2**), the applicant should note the advisory comments as detailed in **Appendix IV**.

7. Fire Safety

Comments of the Director of Fire Services:

- No in-principle objection to the proposal subject to the fire service installations and water supplies for firefighting being provided at the Site.
- Advisory comments as detailed in **Appendix IV**.

8. Building Matters

Comments of the Chief Building Surveyor/New Territories West, Buildings Department:

- No objection to the application.
- Advisory comments as detailed in Appendix IV.

9. Urban Design and Landscape

Comment of the Chief Town Planner/Urban Design and Landscape, Planning Department:

No adverse comment on the application from the landscape planning perspective as the Site is partly paved and partly covered by bare-soil with wild grasses. No existing trees are observed within the Site and the applicant proposed to plant seven new trees (*Bauhinia blakeana* or *Cassia surattensis*) at the Site.

10. <u>District Officer's Comments</u>

Comment of the District Officer (Yuen Long), Home Affairs Department:

His office has not received any comments on the application from the village representatives in the vicinity of the Site.

11. Other Departments

The following departments have no objection to/no comment on the application:

- Director of Electrical and Mechanical Services;
- Project Manager (West), Civil Engineering and Development Department; and
- Commissioner of Police.

Recommended Advisory Clauses

- (a) should the applicant fail to comply with any of the approval conditions again resulting in the revocation of planning permission, sympathetic consideration may not be given to any further applications;
- (b) failure to reinstate the application site (the Site) as required under the relevant approval condition upon expiry of the planning permission might constitute an unauthorized development under the Town Planning Ordinance and be subject to enforcement and prosecution actions;
- (c) to note the comments of the District Lands Officer/ Yuen Long, Lands Department (DLO/YL, LandsD) that:
 - (i) the Site comprises Government Land (GL) and Old Schedule Agricultural Lots held under the Block Government Lease which contains the restriction that no structures are allowed to be erected without the prior approval of the Government;
 - (ii) no permission is given for occupation of GL (about 424 m²) included in the Site. Any occupation of GL without Government's prior approval is an offence under the Land (Miscellaneous Provisions) Ordinance (Cap. 28);
 - the lot owner(s)/applicant shall apply to LandsD for a Short Term Waiver (STW) and a Short Term Tenancy (STT) to permit the structure(s) erected within the private lots and the occupation of GL. The application(s) for STW and STT will be considered by the Government in its capacity as a landlord and there is no guarantee that the application(s) will be approved. The STW and STT, if approved, will be subject to such terms and conditions including the payment of waiver fee, rent and administrative fee as considered appropriate by LandsD. Besides, given that the proposed use is temporary in nature, only erection of temporary structure(s) will be considered;
- (d) to note the comments of the Commissioner for Transport that:
 - (i) the local track and footpath leading to the Site are not under Transport Department's purview. The applicant shall obtain consent of the owners/managing departments of the local track and footpath for using them as the access to the Site; and
 - (ii) sufficient manoeuvring space should be provided within the Site. No vehicles are allowed to queue back to public roads or reverse onto/from public roads;
- (e) to note the comments of the Chief Highway Engineer/New Territories West, Highways Department (CHE/NTW, HyD) that:
 - (i) HyD shall not be responsible for maintenance of any access connecting between the Site and Tai Shu Ha Road East; and
 - (ii) adequate drainage measures shall be provided to prevent surface water running from the Site to the nearby public roads and drains;

- (f) to note the comments of the Director of Environmental Protection that:
 - (i) no public announcement system or any form of audio amplification system is allowed to be used at the site at any time during the planning approval period;
 - (ii) to provide adequate supporting infrastructure/facilities for proper collection, treatment and disposal of waste/wastewater generated from the proposed use. If septic tank and soakaway system will be used in case of unavailability of public sewer, its design and construction shall follow the requirements of Environmental Protection Department (EPD)'s Practice Note for Professional Person (ProPECC) PN 1/23 "Drainage Plans subject to Comment by the Environmental Protection Department" including completion of percolation test and certification by Authorized Person;
 - (iii) to implement appropriate pollution control measures outlined in the Professional Persons Environmental Consultative Committee (ProPECC) Practice Notes 2/24 'Construction Site Drainage' to minimise any potential environmental impacts on nearby water bodies during the construction of the project;
 - (iv) to follow the relevant mitigation measures and requirements in the latest "Code of Practice on Handling the Environmental Aspects of Temporary Uses and Open Storage Sites" issued by the EPD to minimize any potential environmental nuisances on the surrounding area; and
 - (v) it is the obligation of the applicant to meet the statutory requirements under relevant pollution control ordinances;
- (g) to note the comments of the Chief Engineer/Construction, Water Supplies Department (CE/C, WSD) that:
 - (i) existing water mains will be affected (**Plan A-2** of this RNTPC paper). The applicant shall bear the cost of any necessary diversion. In case it is not feasible to divert the affected water mains, a waterworks reserve within 1.5 metres from the center line of the water main shall be provided to WSD. No structure shall be built or materials stored within this waterworks reserve. Free access shall be made available at all times for staff of the contractor of the WSD to carry out construction, inspection, operation, maintenance and repair works;
 - (ii) no trees or shrubs with penetrating roots may be planted within the waterworks reserve or in the vicinity of the water main; and
 - (iii) the Government shall not be liable to any damage whatsoever and howsoever caused arising from burst or leakage of the public water mains within and in close vicinity of the Site;
- (h) to note the comments of the Director of Fire Services that:
 - (i) the relevant layout plans should be incorporated with the proposed fire service installations (FSIs) to the Fire Services Department for approval;
 - (ii) the layout plans should be drawn to scale and depicted with dimensions and nature of occupancy, and the location of the proposed FSIs to be installed should

- be clearly marked on the layout plans; and
- (iii) if the proposed structure(s) is required to comply with the Buildings Ordinance (BO) (Cap. 123), detailed fire service requirements will be formulated upon receipt of formal submission of general building plans; and
- (i) to note the comments of the Chief Building Surveyor/New Territories West, Buildings Department (CBS/NTW, BD) that:
 - (i) the Site shall be provided with means of obtaining access thereto from a street and emergency vehicular access in accordance with Regulations 5 and 41D of the Building (Planning) Regulations (B(P)R) respectively;
 - (ii) the Site does not abut on a specified street of not less than 4.5m wide. Its permitted development intensity shall be determined under the First Schedule of the B(P)R at the building plan submission stage;
 - (iii) one structure is proposed in the application. Before any new building works (including containers / open sheds as temporary buildings, demolition and land filling, etc.) are to be carried out on the Site, prior approval and consent of Building Authority should be obtained, otherwise they are unauthorized building works (UBWs) under the BO. An Authorized Person should be appointed as the coordinator for the proposed building works in accordance with the BO;
 - (iv) for UBWs erected on leased land, enforcement action may be taken by the BD to effect their removal in accordance with the prevailing enforcement policy against UBWs as and when necessary. The granting of any planning approval should not be construed as an acceptance of any existing building works or UBWs on the Site under the BO;
 - (v) any temporary shelters or converted containers for office, storage, washroom or other uses are considered as temporary buildings which are subject to the control of Part VII of the B(P)R; and
 - (vi) detailed checking under the BO will be carried out at building plan submission stage.

就規劃申請/覆核提出意見 Making Comment on Planning Application / Review

參考編號

Reference Number:

251006-195558-36458

提交限期

Deadline for submission:

08/10/2025

提交日期及時間

Date and time of submission:

06/10/2025 19:55:58

有關的規劃申請編號

The application no. to which the comment relates: A/YL-TT/736

「提意見人」姓名/名稱

元朗崇山新村居民協會

Name of person making this comment:

意見詳情

Details of the Comment:

謹此正式反對編號A/YL-TT/36的規劃申請,該申請擬於本村範圍內開設休閒農莊。作為 本地居民的代表,我們對此發展項目可能對社區造成的負面影響深表關注,並促請地政 總署拒絕該申請。

我們的反對理由如下:

- 1. 村內道路不適宜過多車輛行駛進入:崇山新村內的道路狹窄,無法容納休閒農莊帶來 的車輛流量增加。此類發展項目可能吸引遊客、運輸車輛及其他交通流量,導致交通擠 塞、安全隱患及道路加速損毀。這將對居民(包括兒童及長者)構成風險。
- 2. 交通配套未完善而影響居民出入:村內及周邊的交通配套現時尚未完善,無法支持休 閒農莊的額外需求。若無適當升級,例如改善公共交通連接、停車設施或出入道路,該 項目將加劇現有交通問題。這可能嚴重影響居民出入安全,導致延誤、增加污染及降低 生活質素。
- 均. 村內基本建設未能再行負荷更大的使用量:村內的基本建設(如供電、供水及渠道) -現已接近的可承受負荷上限。引入休閒農莊將對這些系統造成更大負擔,可能導致頻繁 斷電、水資源短缺或因排水不足而引致水浸。這不僅會擾亂居民日常生活,還可能帶來 長遠的環境及健康問題。

|我們相信,批准此申請將優先考慮商業利益,而忽略本地社區的福祉及村內環境的可持 續性。我們懇請有關當局仔細考慮上述意見,並在作出決定前對該地點的適宜性進行徹 |底評估。如有需要,我們願意提供進一步資料或參與任何公眾諮詢程序。