


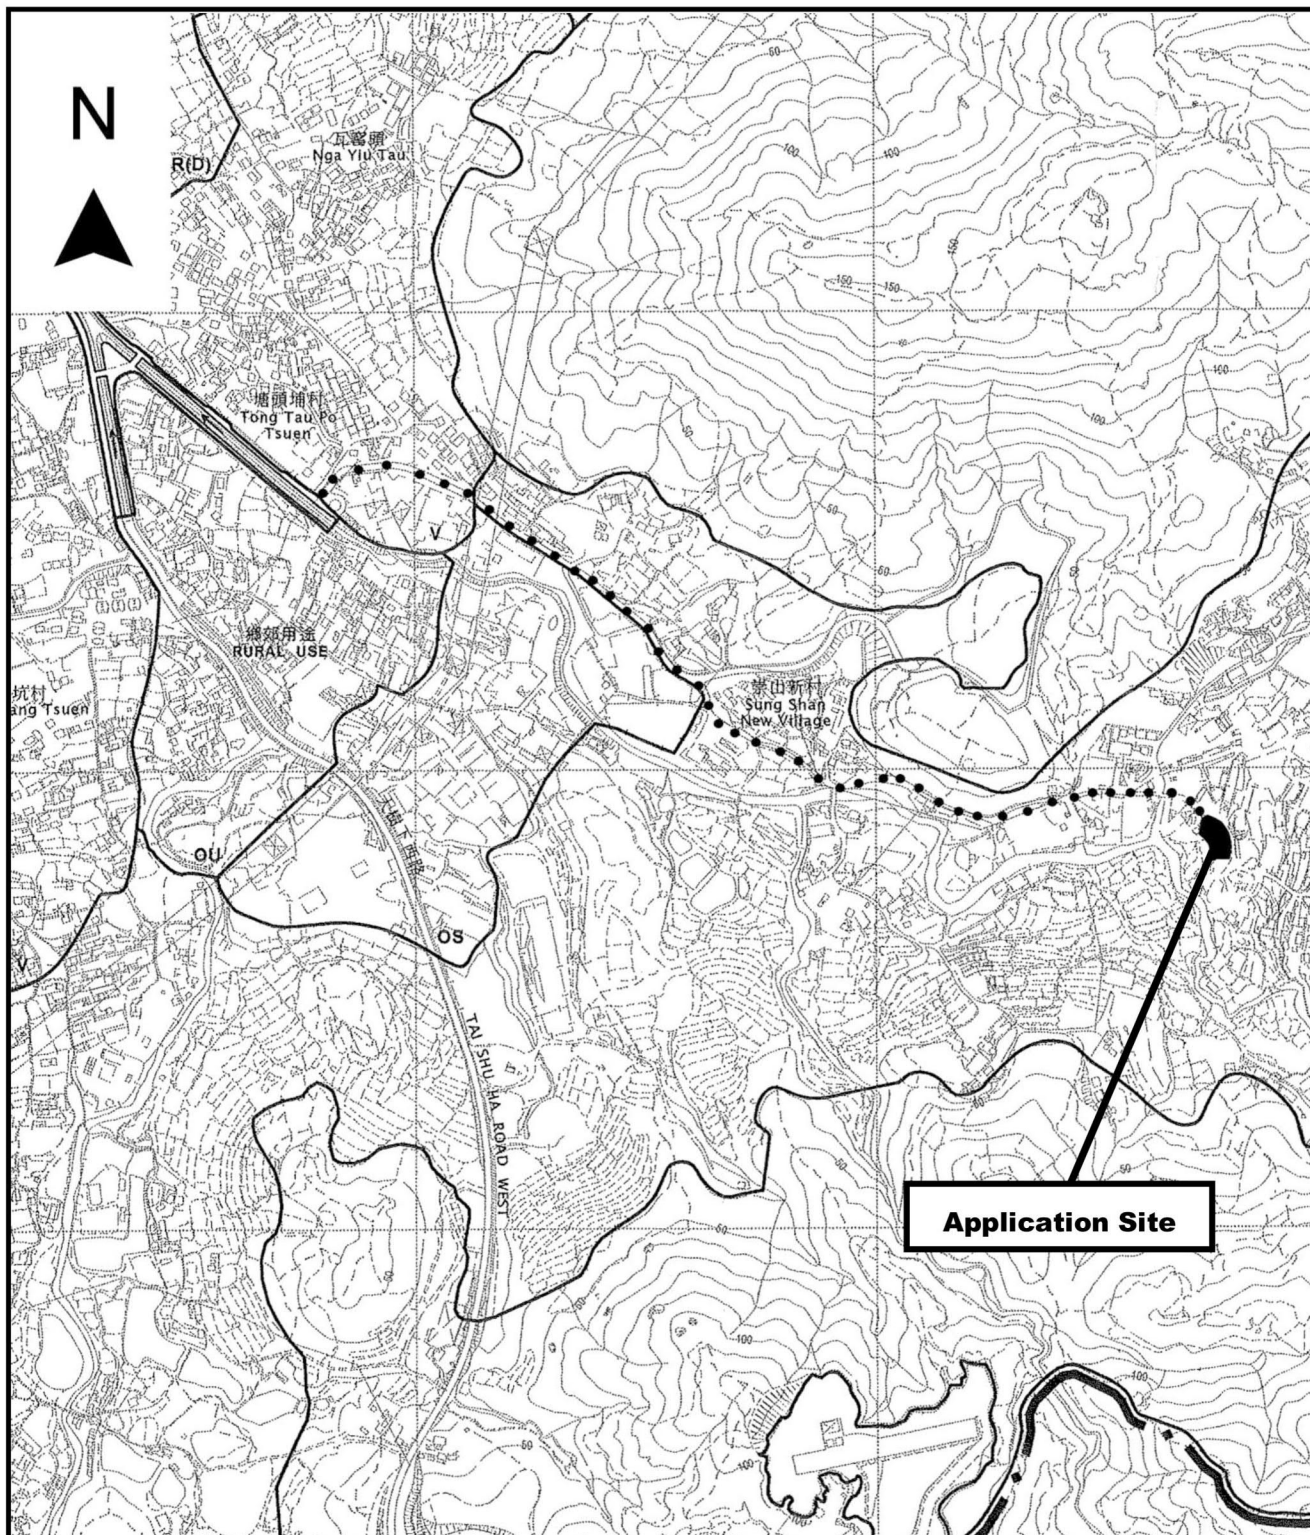

Project 項目名稱:

Proposed Temporary Place of Recreation, Sports or Culture (Hobby Farm) and Associated Filling of Land for a Period of 3 Years at Lots 2117 & 2219 (Part) in D.D. 118 & Adjoining Government Land, Yuen Long, New Territories

Drawing Title 圖目:

Location Plan

Drawing No. 圖號:

Figure 2

Remarks 備註:

● ● ● Vehicular access leading from Tai Shu Ha Road East


Scale 比例:

1:7500

(摘錄自申請人於 9.9.2025 呈交的申請書)
(Extract from Applicant's
Submission of 9.9.2025)

參考編號
REFERENCE No.
A/YL-TT/736

繪圖 DRAWING
A-1

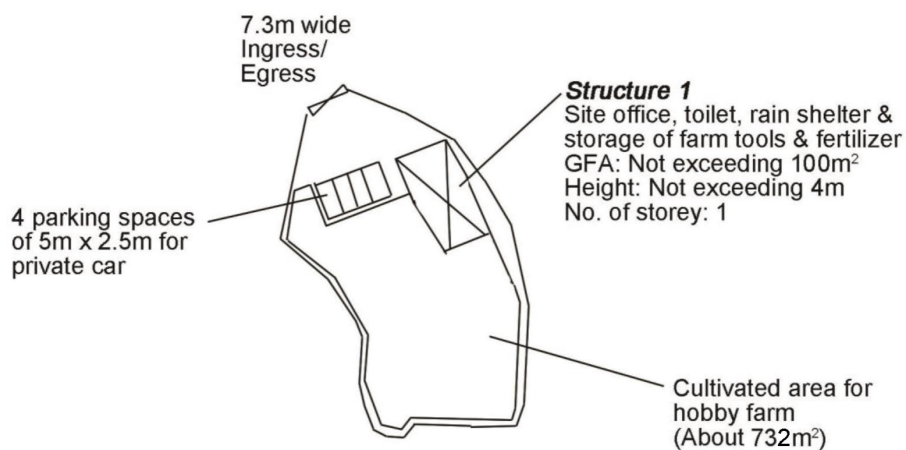

Project 項目名稱: Proposed Temporary Place of Recreation, Sports or Culture (Hobby Farm) and Associated Filling of Land for a Period of 3 Years at Lots 2117 & 2219 (Part) in D.D. 118 & Adjoining Government Land, Yuen Long, New Territories	Drawing Title 圖目: Proposed Layout Plan	Remarks 備註:
	Drawing No. 圖號: Figure 3	


(摘錄自申請人於 9.9.2025 呈交的申請書)
(Extract from Applicant's Submission of 9.9.2025)

參考編號
REFERENCE No.
A/YL-TT/736

繪圖 DRAWING
A-2



7.3m wide
Ingress/
Egress

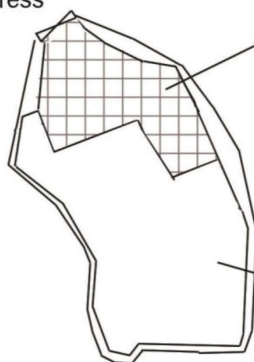

Proposed concrete
paving for structure 1 &
manoeuvring and parking
of private car (About 318m²
and 0.2m deep)

Cultivated area for
hobby farm
(About 732m²)

Project 項目名稱:

Proposed Temporary Place of
Recreation, Sports or Culture (Hobby
Farm) and Associated Filling of Land
for a Period of 3 Years at Lots 2117
& 2219 (Part) in D.D. 118 & Adjoining
Government Land, Yuen Long, New
Territories

Drawing Title 圖目:

Proposed Site Paving Plan

Drawing No. 圖號:

Figure 5

Remarks 備註:


Scale 比例:


~~1:1000~~

(摘錄自申請人於 9.9.2025 呈交的申請書)
(Extract from Applicant's
Submission of 9.9.2025)

參考編號
REFERENCE No.
A/YL-TT/736

繪圖 DRAWING
A-3

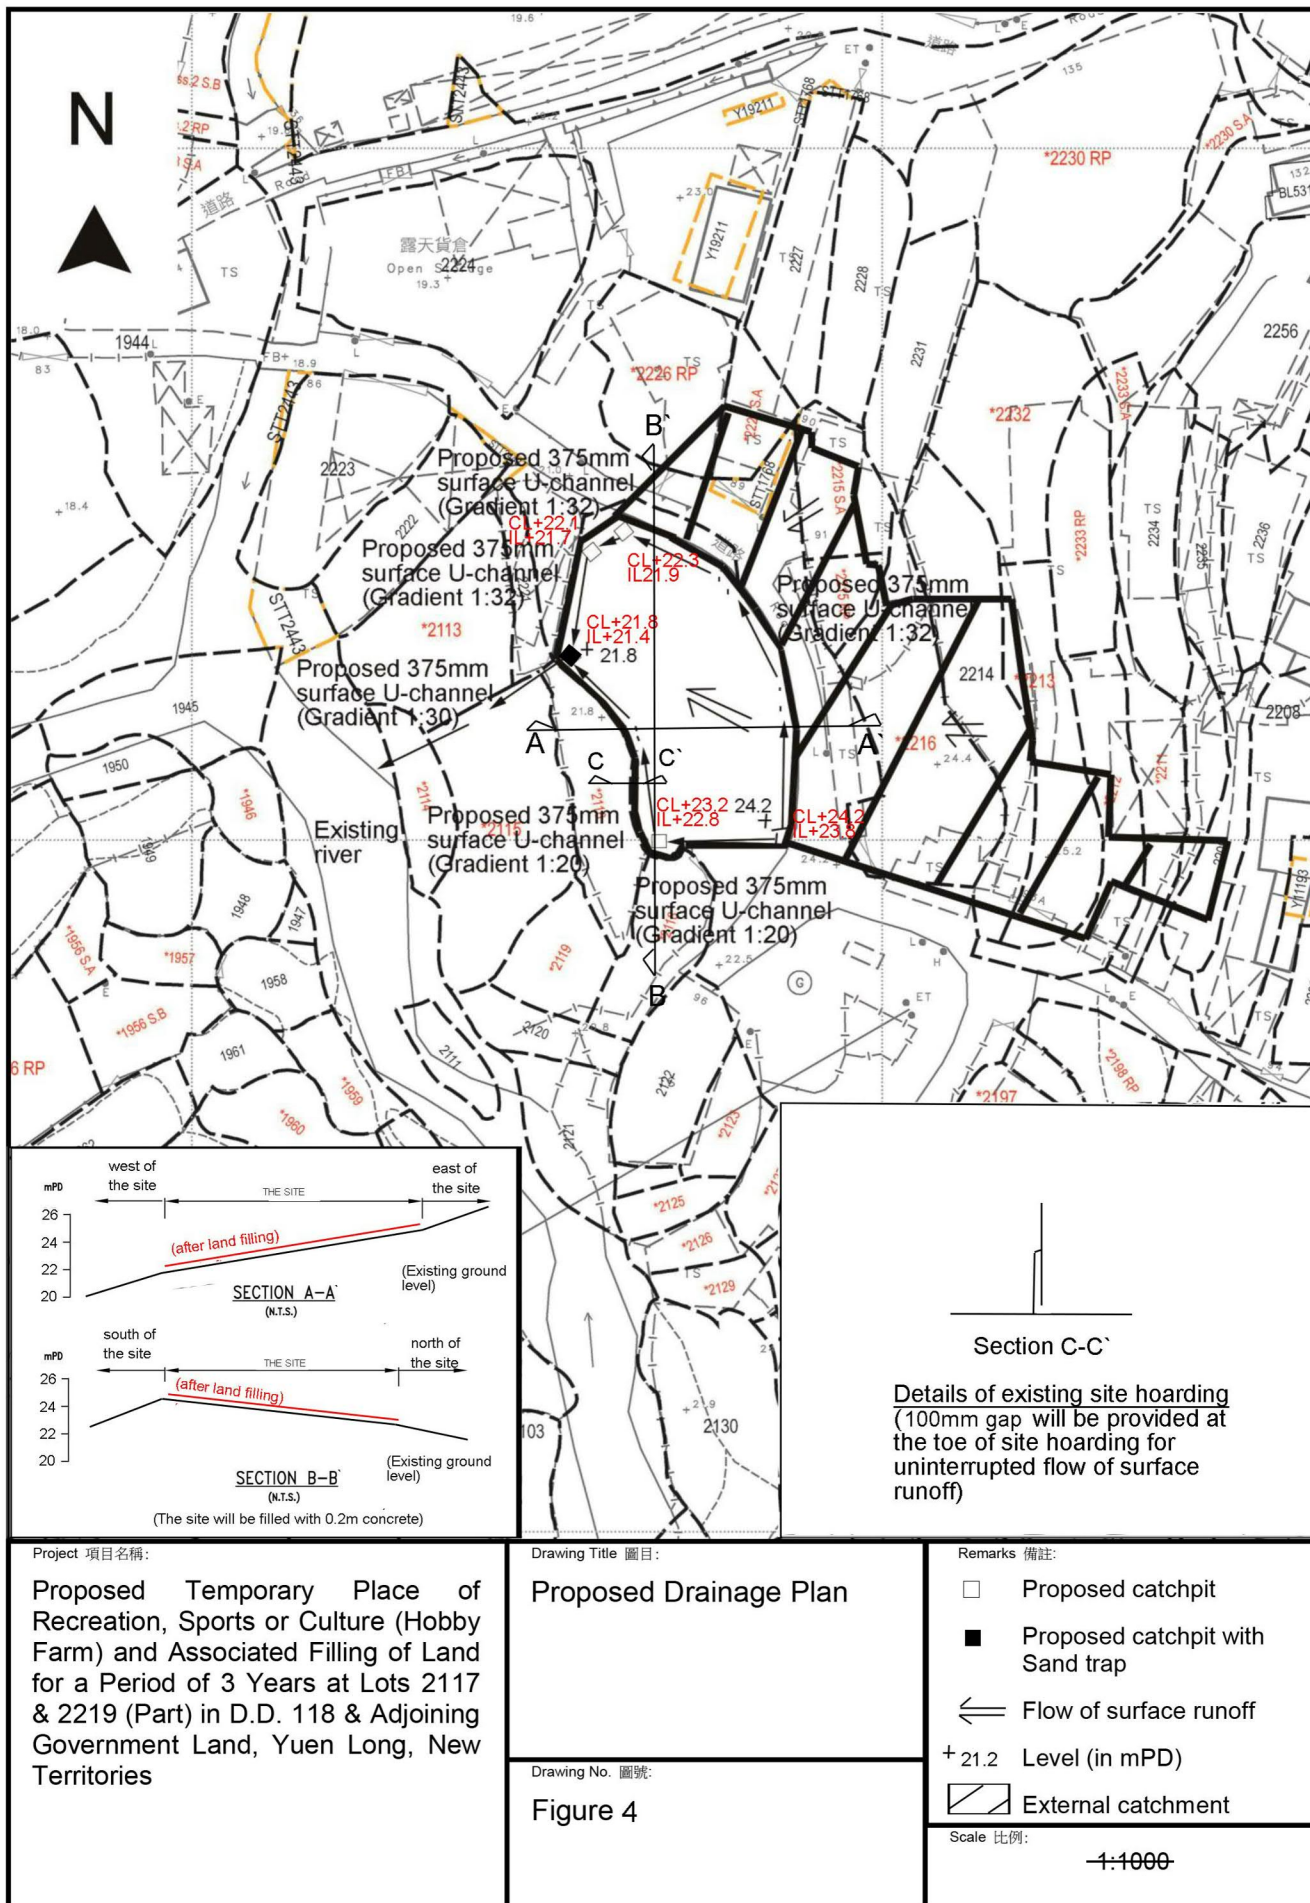


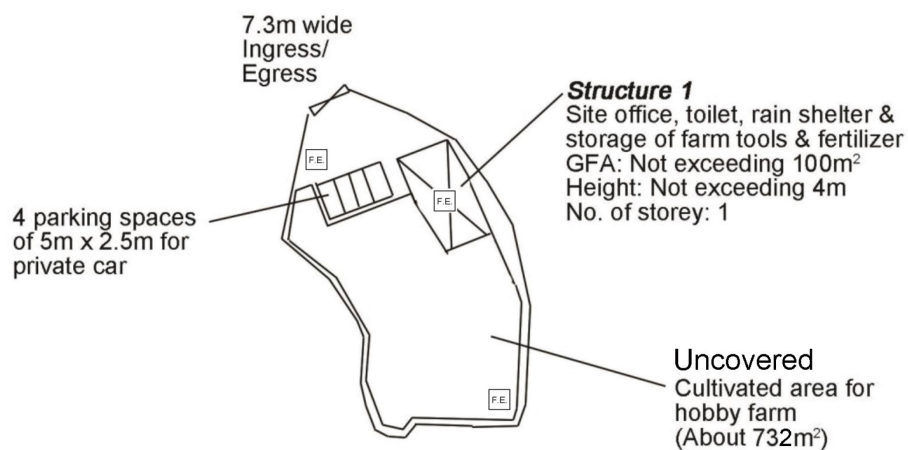

Project 項目名稱: Proposed Temporary Place of Recreation, Sports or Culture (Hobby Farm) for a Period of 3 Years and Filling of Land at Lots 2117 & 2219 (Part) in D.D. 118 & Adjoining Government Land, Yuen Long, New Territories	Drawing Title 圖目: Proposed Fire Service Installations Plan	Remarks 備註: F.E. 5kg carbon dioxide fire extinguisher
	Drawing No. 圖號: Figure 1	Scale 比例: 1:1000



Tree	Approximate Height	Spacing
○ Proposed <i>Bauhinia blakeana</i> / <i>Cassia surattensis</i>	2.75m	4m

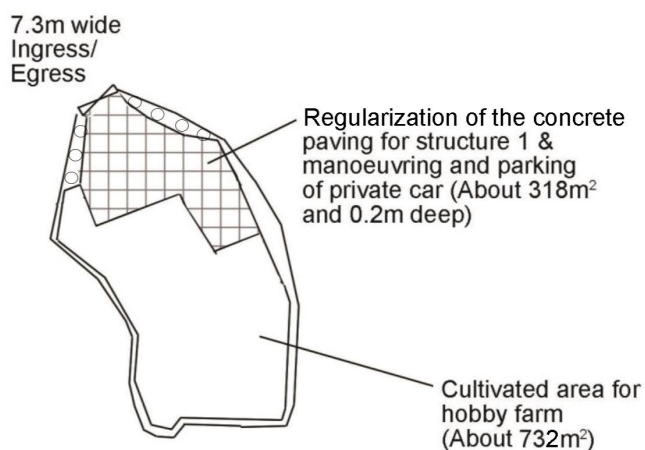

Project 項目名稱:

Proposed Temporary Place of Recreation, Sports or Culture (Hobby Farm) and Associated Filling of Land for a Period of 3 Years at Lots 2117 & 2219 (Part) in D.D. 118 & Adjoining Government Land, Yuen Long, New Territories

Drawing Title 圖目:

Proposed Landscape Plan

Drawing No. 圖號:

Figure 6

Remarks 備註:


Scale 比例:

~~1:1000~~

(摘錄自申請人於 9. 9. 2025 呈交的申請書)
(Extract from Applicant's
Submission of 9.9.2025)

參考編號
REFERENCE No.
A/YL-TT/736

繪圖 DRAWING
A-6

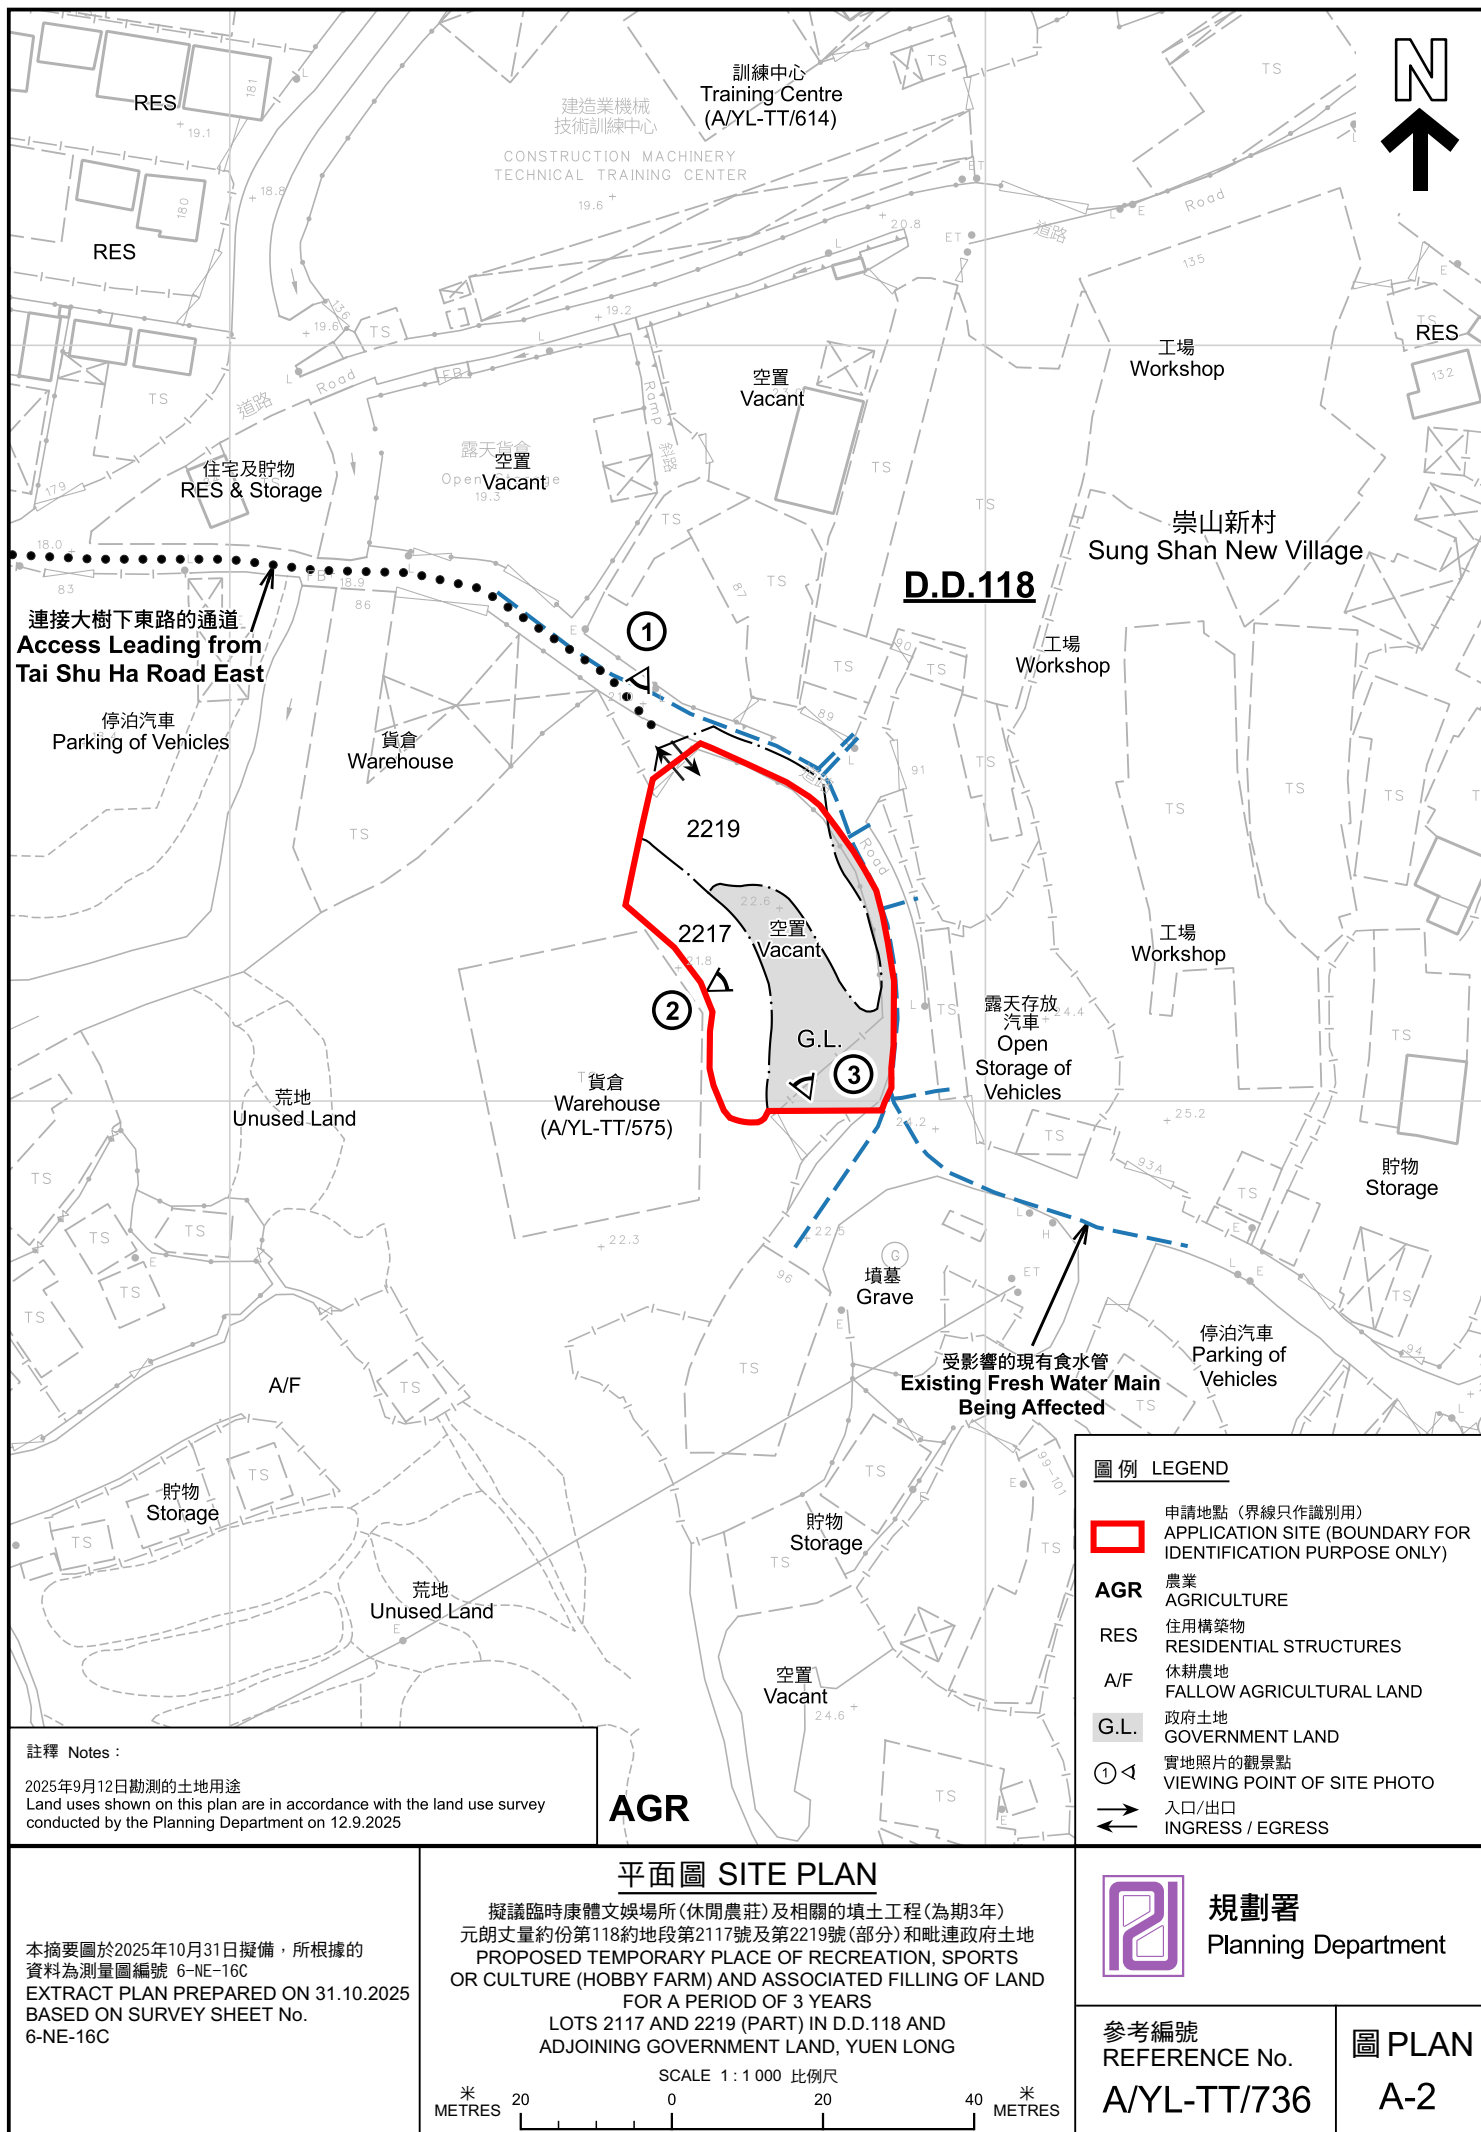



連接大樹下東路的通道
Access Leading from
Tai Shu Ha Road East

建造業機械技術訓練中心
Construction Machinery
Technical Training Center

崇山新村
Sung Shan New Village

圖例 LEGEND



申請地點(界線只作識別用)
APPLICATION SITE
(BOUNDARY FOR IDENTIFICATION
PURPOSE ONLY)

航攝照片 AERIAL PHOTO

擬議臨時康體文娛場所(休閒農莊)及相關的填土工程(為期3年)
元朗丈量約份第118約地段第2117號及第2219號(部分)和毗連政府土地
PROPOSED TEMPORARY PLACE OF RECREATION, SPORTS
OR CULTURE (HOBBY FARM) AND ASSOCIATED FILLING OF LAND
FOR A PERIOD OF 3 YEARS
LOTS 2117 AND 2219 (PART) IN D.D.118 AND
ADJOINING GOVERNMENT LAND, YUEN LONG



規劃署
Planning Department

參考編號
REFERENCE No.
A/YL-TT/736

圖 PLAN
A-3

本摘要圖於2025年10月14日擬備，所根據
的資料為地政總署於2024年10月10日拍得
的航攝照片編號 E230837C
EXTRACT PLAN PREPARED ON 14.10.2025
BASED ON AERIAL PHOTO No.
E230837C TAKEN ON 10.10.2024
BY LANDS DEPARTMENT

申請地點
APPLICATION SITE

1



2



3



實地照片 SITE PHOTOS

擬議臨時康體文娛場所(休閒農莊)及相關的填土工程(為期3年)
元朗丈量約份第118約地段第2117號及第2219號(部分)和毗連政府土地
PROPOSED TEMPORARY PLACE OF RECREATION, SPORTS
OR CULTURE (HOBBY FARM) AND ASSOCIATED FILLING OF LAND
FOR A PERIOD OF 3 YEARS
LOTS 2117 AND 2219 (PART) IN D.D.118 AND
ADJOINING GOVERNMENT LAND, YUEN LONG



規劃署
Planning Department

參考編號
REFERENCE No.
A/YL-TT/736

圖 PLAN
A-4

本圖於2025年10月31日擬備，所根據的
資料為攝於2025年9月16日的實地照片
PLAN PREPARED ON 31.10.2025
BASED ON SITE PHOTOS
TAKEN ON 16.9.2025