


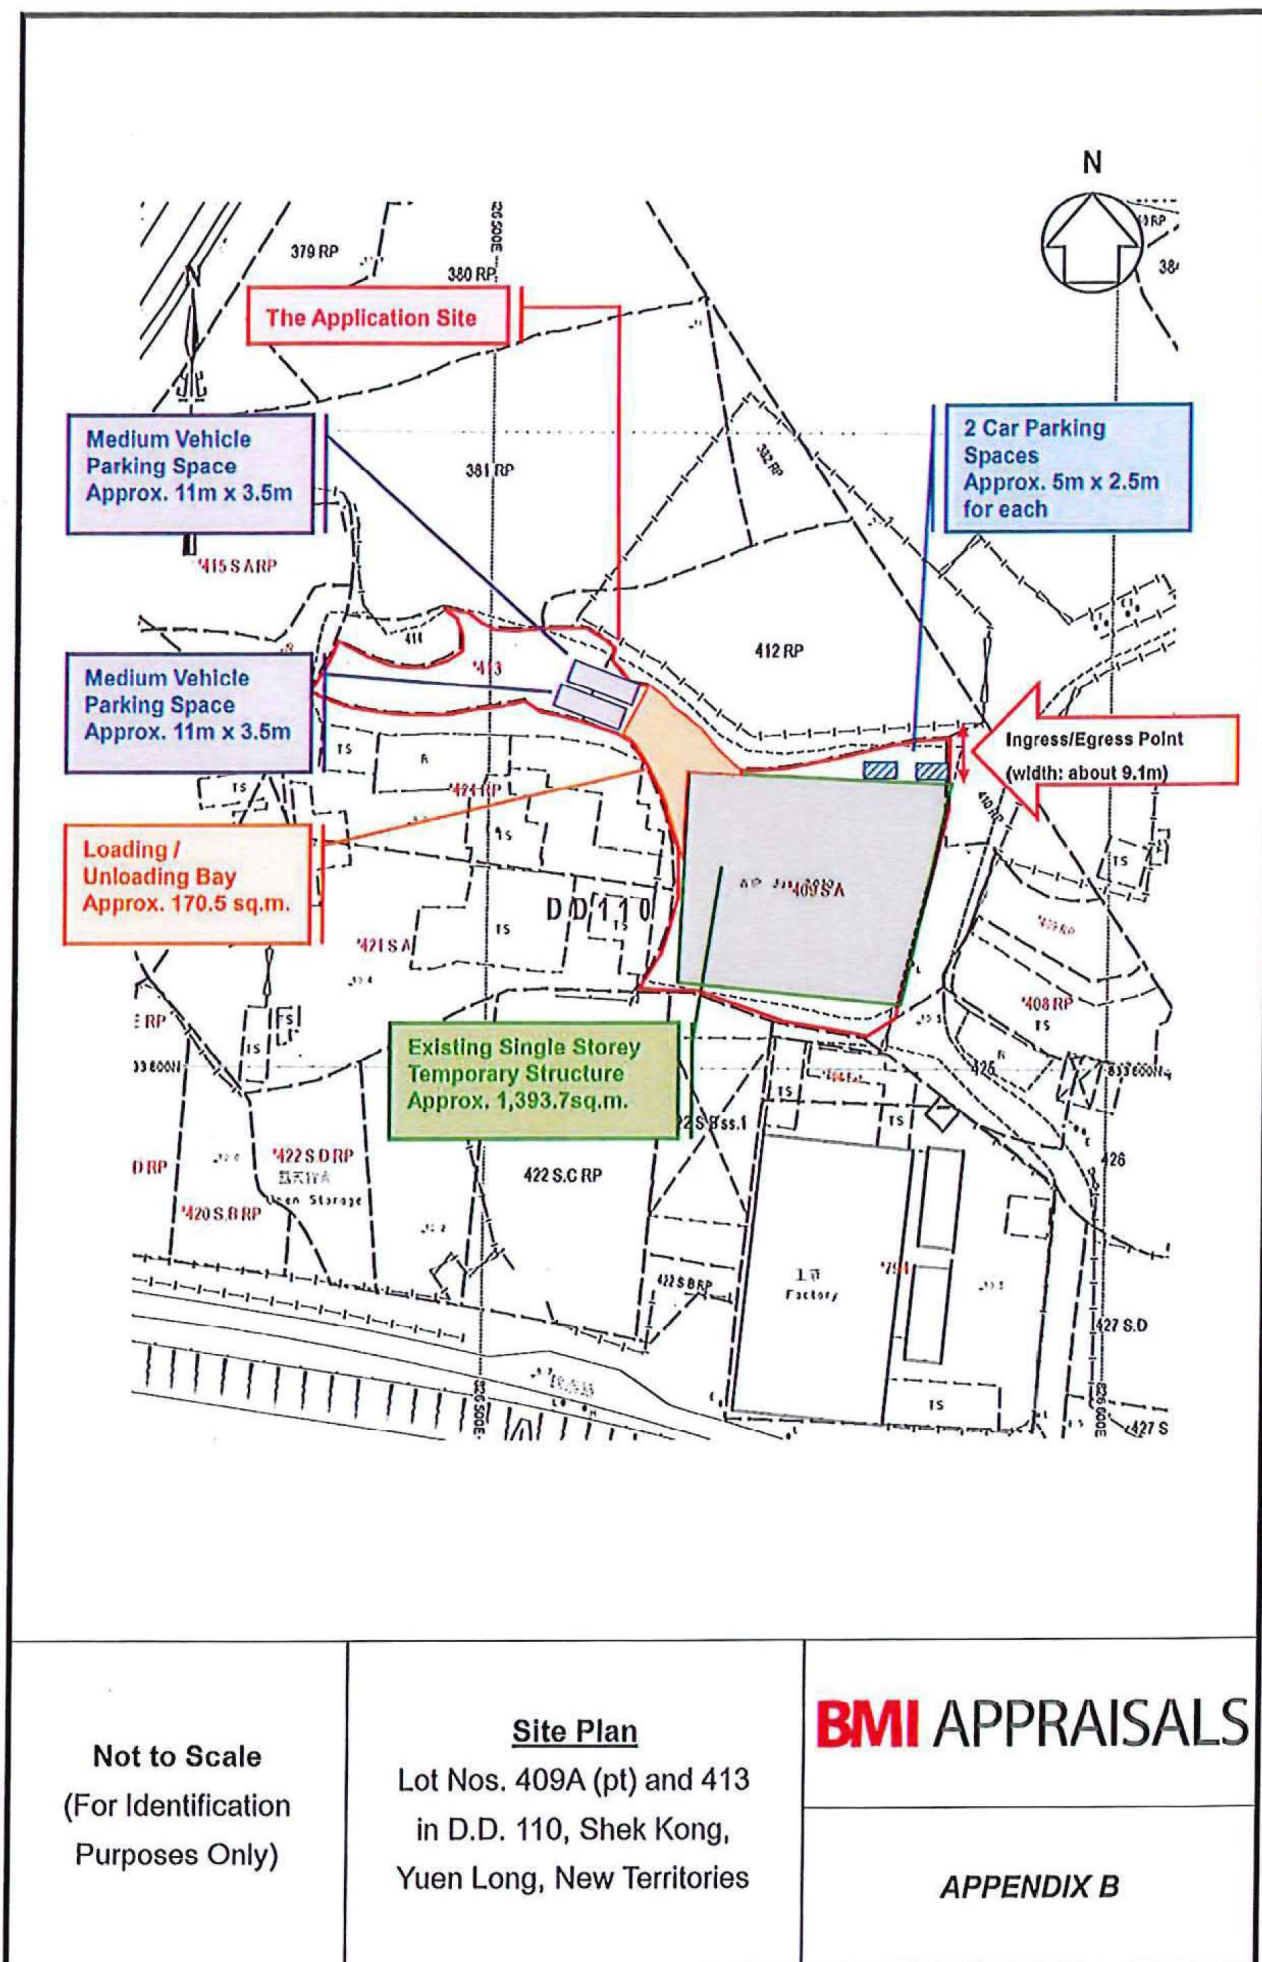

Not to Scale
(For Identification
Purposes Only)

Site Plan
Lot Nos. 409A (pt) and 413
in D.D. 110, Shek Kong,
Yuen Long, New Territories

BMI APPRAISALS

APPENDIX B

(摘錄自申請人於 25.11.2025 呈交的申請書)
(Extract from Applicant's
Submission of 25.11.2025)

參考編號
REFERENCE No.
AYL-KTN/1188


繪圖
DRAWING
A - 1

圖例 LEGEND


- 243 (17.7.22)** 獲批准的申請
APPROVED APPLICATION
- 244 (17.7.22)** 被拒絕的申請
REJECTED APPLICATION
- 72 (10.9.22)** X
已撤銷
REVOKED
- 會議日期
DATE OF MEETING
- 申請編號
APPLICATION NUMBER

申請地點界線只作識別用
APPLICATION SITE BOUNDARY
FOR IDENTIFICATION PURPOSE ONLY

行政長官會同行政會議於2009年10月20日根據批准廣深港高速鐵路香港段方案，有關方案的鐵路顯示在 THE RAILWAY AS DESCRIBED IN THE RAILWAY SCHEME FOR THE GUANGZHOU - SHENZHEN - HONG KONG EXPRESS THE CHIEF EXECUTIVE IN COUNCIL UNDER THE RAILWAY. ON 20.10.2009 IS SHOWN ON THIS PLAN FOR IT

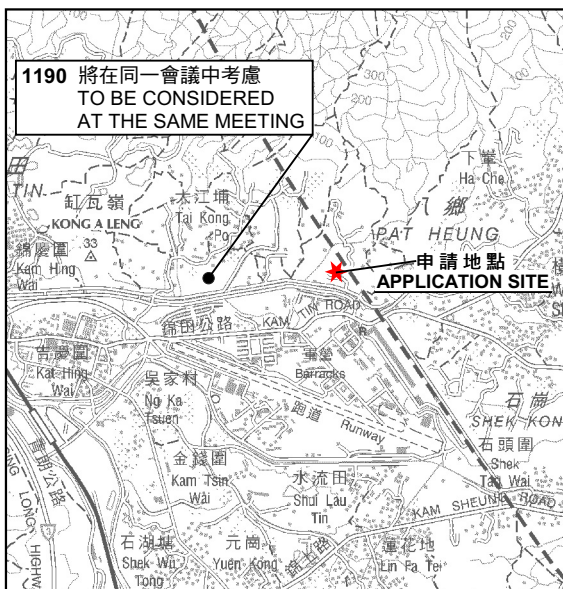

要覽圖 KEY PLAN
SCALE 1 : 50 000 比例尺

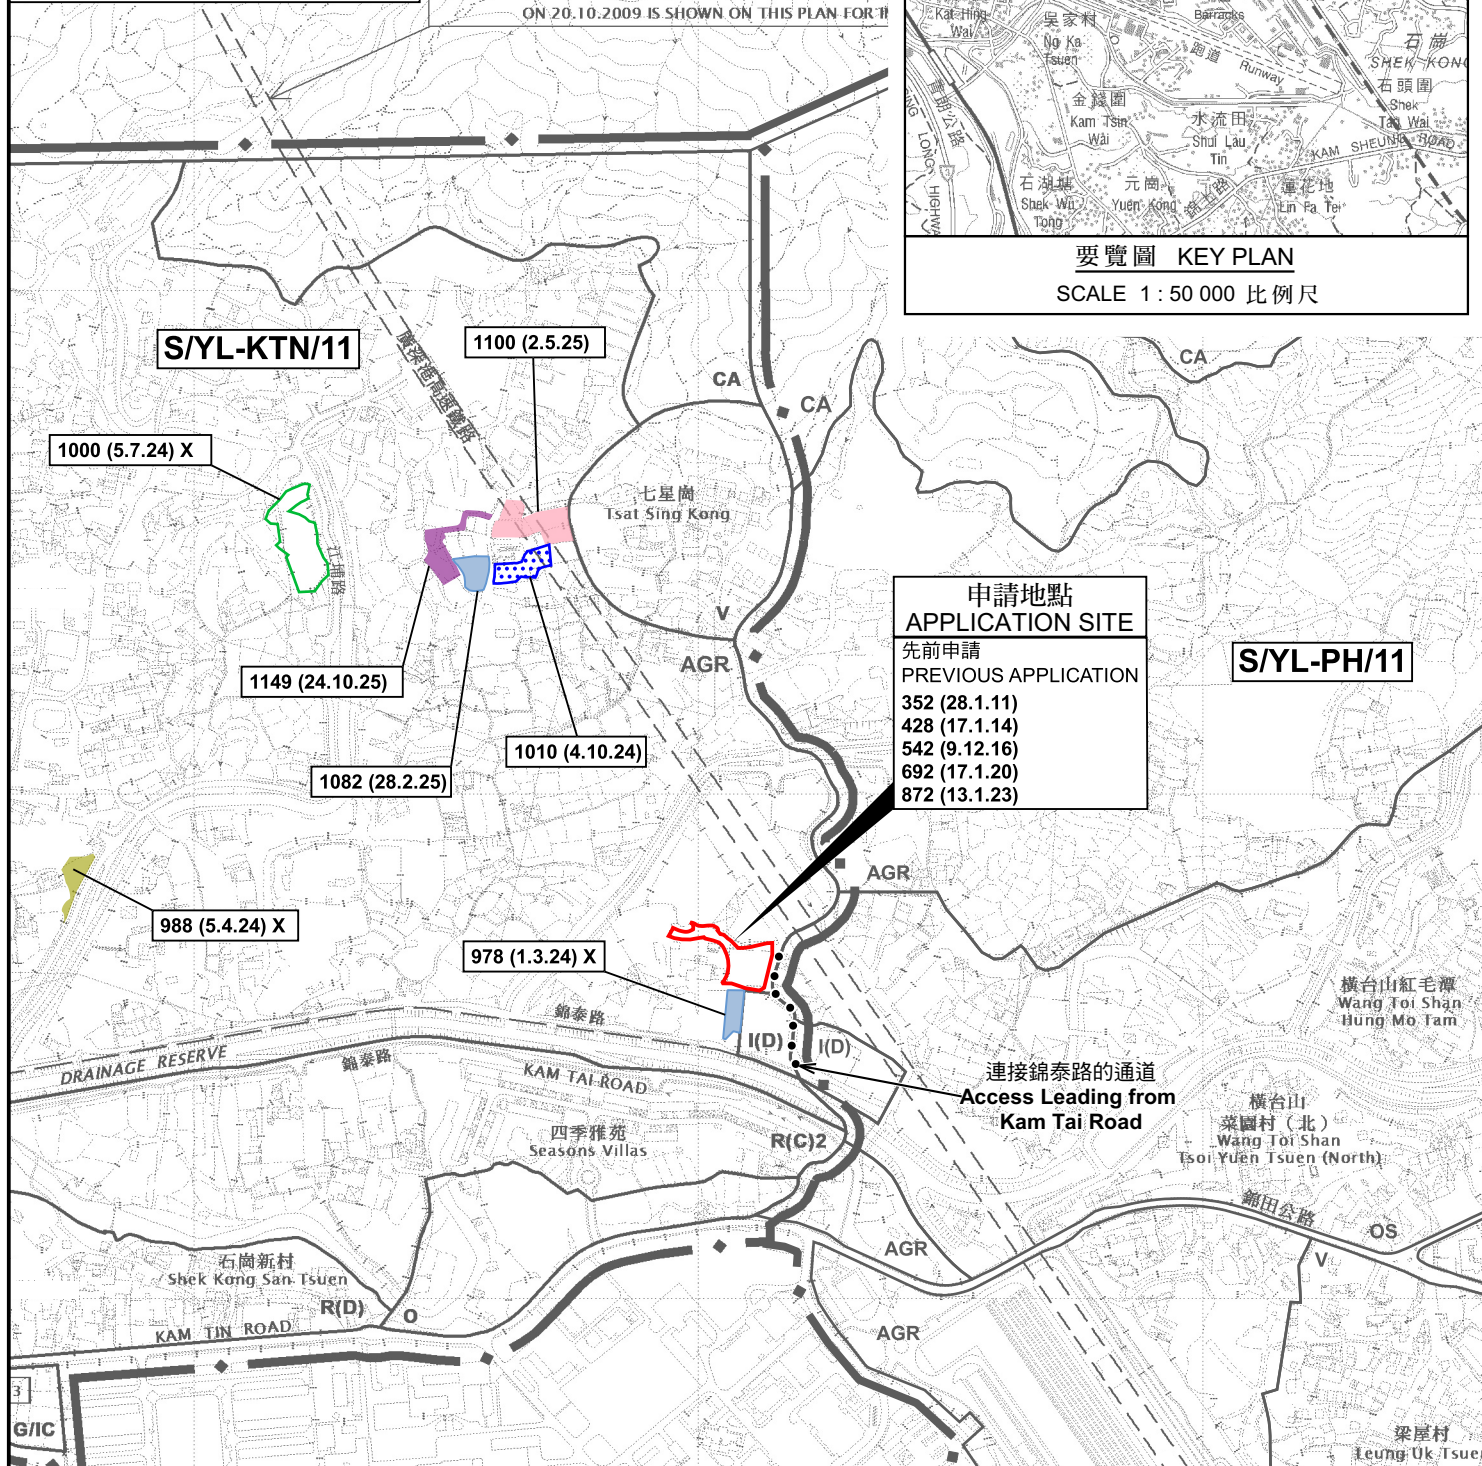

位置圖 LOCATION PLAN

本摘要圖於2026年1月19日擬備，
所根據的資料為於2023年12月5日
核准的分區計劃大綱圖編號 S/YL-KTN/11
EXTRACT PLAN PREPARED ON 19.1.2026
BASED ON OUTLINE ZONING PLAN No.
S/YL-KTN/11 APPROVED ON 5.12.2023

臨時存放物流產品及貨物連附屬辦公室用途的規劃許可續期(為期3年)
新界元朗八鄉丈量約份第110約地段第409號A分段(部分)及第413號
RENEWAL OF PLANNING APPROVAL FOR
TEMPORARY STORAGE OF LOGISTICS PRODUCTS AND GOODS
WITH ANCILLARY OFFICE FOR A PERIOD OF 3 YEARS
LOTS 409 S.A (PART) AND 413 IN D.D. 110,
PAT HEUNG, YUEN LONG, NEW TERRITORIES

SCALE 1 : 7 500 比例尺
米 100 0 100 200 300 米
METRES



規劃署
Planning Department

參考編號
REFERENCE No.
A/YL-KTN/1188

圖 PLAN
A-1

