

This document is received on - 8 DEC 2025
The Town Planning Board will formally acknowledge
the date of receipt of the application only upon receipt
of all the required information and documents.

Form No. S16-III
表格第 S16-III 號

APPLICATION FOR PERMISSION UNDER SECTION 16 OF THE TOWN PLANNING ORDINANCE (CAP. 131)

根據《城市規劃條例》(第131章)
第16條遞交的許可申請

Applicable to Proposal Only Involving Temporary Use/Development of Land
and/or Building Not Exceeding 3 Years in Rural Areas or Regulated Areas,
or Renewal of Permission for such Temporary Use or Development*

適用於祇涉及位於鄉郊地區或受規管地區土地上及/或建築物內進行
為期不超過三年的臨時用途/發展或該等臨時用途/發展的許可續期的建議*

*Form No. S16-I should be used for other Temporary Use/Development of Land and/or Building (e.g. temporary use/developments in the Urban Area) and Renewal of Permission for such Temporary Use or Development.

*其他土地上及/或建築物內的臨時用途/發展 (例如位於市區內的臨時用途或發展) 及有關該等臨時用途/發展的許可續期，應使用表格第 S16-I 號。

Applicant who would like to publish the notice of application in local newspapers to meet one of the Town Planning Board's requirements of taking reasonable steps to obtain consent of or give notification to the current land owner, please refer to the following link regarding publishing the notice in the designated newspapers:
[https://www\(tpb.gov.hk/en/plan_application/apply.html](https://www(tpb.gov.hk/en/plan_application/apply.html)

申請人如欲在本地報章刊登申請通知，以採取城市規劃委員會就取得現行土地擁有人的同意或通知現行土地擁有人所指定的其中一項合理步驟，請瀏覽以下網址有關在指定的報章刊登通知：
[https://www\(tpb.gov.hk/tc/plan_application/apply.html](https://www(tpb.gov.hk/tc/plan_application/apply.html)

General Note and Annotation for the Form

填寫表格的一般指引及註解

“Current land owner” means any person whose name is registered in the Land Registry as that of an owner of the land to which the application relates, as at 6 weeks before the application is made

「現行土地擁有人」指在提出申請前六星期，其姓名或名稱已在土地註冊處註冊為該申請所關乎的土地的擁有人的人

& Please attach documentary proof 請夾附證明文件

^ Please insert number where appropriate 請在適當地方註明編號

Please fill “NA” for inapplicable item 請在不適用的項目填寫「不適用」

Please use separate sheets if the space provided is insufficient 如所提供的空間不足，請另頁說明

Please insert a ‘✓’ at the appropriate box 請在適當的方格內上加上‘✓’號

202667

24/11 By Hand

Form No. S16-III 表格第 S16-III 號

For Official Use Only 請勿填寫此欄	Application No. 申請編號	A/HSK/593
	Date Received 收到日期	- 8 DEC 2025

1. The completed form and supporting documents (if any) should be sent to the Secretary, Town Planning Board (the Board), 15/F, North Point Government Offices, 333 Java Road, North Point, Hong Kong.
申請人須把填妥的申請表格及其他支持申請的文件 (倘有)，送交香港北角渣華道 333 號北角政府合署 15 樓城市規劃委員會(下稱「委員會」)秘書處。
2. Please read the "Guidance Notes" carefully before you fill in this form. The document can be downloaded from the Board's website at <http://www.info.gov.hk/tbp/>. It can also be obtained from the Secretariat of the Board at 15/F, North Point Government Offices, 333 Java Road, North Point, Hong Kong (Tel: 2231 4810 or 2231 4835), and the Planning Enquiry Counters of the Planning Department (Hotline: 2231 5000) (17/F, North Point Government Offices, 333 Java Road, North Point, Hong Kong and 14/F, Sha Tin Government Offices, 1 Sheung Wo Che Road, Sha Tin, New Territories).
請先細閱《申請須知》的資料單張，然後填寫此表格。該份文件可從委員會的網頁下載 (網址：<http://www.info.gov.hk/tbp/>)，亦可向委員會秘書處 (香港北角渣華道 333 號北角政府合署 15 樓 - 電話: 2231 4810 或 2231 4835) 及規劃署的規劃資料查詢處(熱線: 2231 5000) (香港北角渣華道 333 號北角政府合署 17 樓及新界沙田上禾輦路 1 號沙田政府合署 14 樓)索取。
3. This form can be downloaded from the Board's website, and obtained from the Secretariat of the Board and the Planning Enquiry Counters of the Planning Department. The form should be typed or completed in block letters. The processing of the application may be refused if the required information or the required copies are incomplete.
此表格可從委員會的網頁下載，亦可向委員會秘書處及規劃署的規劃資料查詢處索取。申請人須以打印方式或以正楷填寫表格。如果申請人所提交的資料或文件副本不齊全，委員會可拒絕處理有關申請。

1. Name of Applicant 申請人姓名/名稱

(Mr. 先生 / Mrs. 夫人 / Miss 小姐 / Ms. 女士 / Company 公司 / Organisation 機構)

Wu Siu Sing (胡肇陞)

2. Name of Authorised Agent (if applicable) 獲授權代理人姓名/名稱 (如適用)

(Mr. 先生 / Mrs. 夫人 / Miss 小姐 / Ms. 女士 / Company 公司 / Organisation 機構)

Metro Planning & Development Company Limited (都市規劃及發展顧問有限公司)

3. Application Site 申請地點

(a) Full address / location / demarcation district and lot number (if applicable) 詳細地址／地點／丈量約份及地段號碼 (如適用)	Lots 189 S.A (Part) & 189 S.B (Part) in D.D.128 & Adjoining Government Land, Ha Tsuen, Yuen Long, N.T.	
(b) Site area and/or gross floor area involved 涉及的地盤面積及／或總樓面面積	<input checked="" type="checkbox"/> Site area 地盤面積 4,000 sq.m 平方米 <input type="checkbox"/> About 約 <input checked="" type="checkbox"/> Gross floor area 總樓面面積 3,370 sq.m 平方米 <input type="checkbox"/> About 約	
(c) Area of Government land included (if any) 所包括的政府土地面積 (倘有) 307 sq.m 平方米 <input type="checkbox"/> About 約	

(d) Name and number of the related statutory plan(s) 有關法定圖則的名稱及編號	Approved Hung Shui Kiu and Ha Tsuen Outline Zoning Plan No. S/HSK/2 Approved Ha Tsuen Fringe Outline Zoning Plan No. S/YL-HTF/12
(e) Land use zone(s) involved 涉及的土地用途地帶	‘Government, Institution or Community’ (“G/IC”) ‘Residential (Group D)’ (“R(D)’”)
(f) Current use(s) 現時用途	Open storage (If there are any Government, institution or community facilities, please illustrate on plan and specify the use and gross floor area) (如有任何政府、機構或社區設施，請在圖則上顯示，並註明用途及總樓面面積)

4. “Current Land Owner” of Application Site 申請地點的「現行土地擁有人」

The applicant 申請人 –

is the sole “current land owner”^{#&} (please proceed to Part 6 and attach documentary proof of ownership).
是唯一的「現行土地擁有人」^{#&} (請繼續填寫第 6 部分，並夾附業權證明文件)。

is one of the “current land owners”^{#&} (please attach documentary proof of ownership).
是其中一名「現行土地擁有人」^{#&} (請夾附業權證明文件)。

is not a “current land owner”[#].
並不是「現行土地擁有人」[#]。

The application site is entirely on Government land (please proceed to Part 6).
申請地點完全位於政府土地上 (請繼續填寫第 6 部分)。

5. Statement on Owner's Consent/Notification

就土地擁有人的同意/通知土地擁有人的陳述

(a) According to the record(s) of the Land Registry as at (DD/MM/YYYY), this application involves a total of “current land owner(s)”[#].
根據土地註冊處截至 年 月 日的記錄，這宗申請共牽涉 名「現行土地擁有人」[#]。

(b) The applicant 申請人 –

has obtained consent(s) of “current land owner(s)”[#].
已取得 名「現行土地擁有人」[#]的同意。

Details of consent of “current land owner(s)”[#] obtained 取得「現行土地擁有人」[#]同意的詳情

No. of ‘Current Land Owner(s)’ 「現行土地擁有人」數目	Lot number/address of premises as shown in the record of the Land Registry where consent(s) has/have been obtained 根據土地註冊處記錄已獲得同意的地段號碼／處所地址	Date of consent obtained (DD/MM/YYYY) 取得同意的日期 (日/月/年)

(Please use separate sheets if the space of any box above is insufficient. 如上列任何方格的空間不足，請另頁說明)

has notified "current land owner(s)"[#]
已通知 名「現行土地擁有人」[#]。

Details of the "current land owner(s)" [#] notified 已獲通知「現行土地擁有人」 [#] 的詳細資料		
No. of 'Current Land Owner(s)' 「現行土地擁有人」數目	Lot number/address of premises as shown in the record of the Land Registry where notification(s) has/have been given 根據土地註冊處記錄已發出通知的地段號碼／處所地址	Date of notification given (DD/MM/YYYY) 通知日期(日/月/年)

(Please use separate sheets if the space of any box above is insufficient. 如上列任何方格的空間不足，請另頁說明)

has taken reasonable steps to obtain consent of or give notification to owner(s):
已採取合理步驟以取得土地擁有人的同意或向該人發給通知。詳情如下：

Reasonable Steps to Obtain Consent of Owner(s) 取得土地擁有人的同意所採取的合理步驟

sent request for consent to the "current land owner(s)" on _____ (DD/MM/YYYY)^{#&}
於 _____ (日/月/年)向每一名「現行土地擁有人」[#]郵遞要求同意書[&]

Reasonable Steps to Give Notification to Owner(s) 向土地擁有人發出通知所採取的合理步驟

published notices in local newspapers on _____ (DD/MM/YYYY)^{#&}
於 _____ (日/月/年)在指定報章就申請刊登一次通知[&]

posted notice in a prominent position on or near application site/premises on
_____ 6/11/2025 (DD/MM/YYYY)^{#&}
於 _____ (日/月/年)在申請地點／申請處所或附近的顯明位置貼出關於該申請的通知^{#&}

sent notice to relevant owners' corporation(s)/owners' committee(s)/mutual aid committee(s)/management office(s) or rural committee on _____ 21/11/2025 (DD/MM/YYYY)^{#&}
於 _____ (日/月/年)把通知寄往相關的業主立案法團/業主委員會/互助委員會或管理處，或有關的鄉事委員會^{#&}

Others 其他

others (please specify)
其他 (請指明)

Note: May insert more than one 「✓」。

Information should be provided on the basis of each and every lot (if applicable) and premises (if any) in respect of the application.

註：可在多於一個方格內加上「✓」號
申請人須就申請涉及的每一地段（倘適用）及處所（倘有）分別提供資料

6. Type(s) of Application 申請類別

(A) Temporary Use/Development of Land and/or Building Not Exceeding 3 Years in Rural Areas

位於鄉郊地區土地上及/或建築物內進行為期不超過三年的臨時用途/發展

(For Renewal of Permission for Temporary Use or Development in Rural Areas, please proceed to Part (B))
(如屬於鄉郊地區臨時用途/發展的規劃許可續期，請填寫(B)部分)

(a) Proposed use(s)/development 擬議用途/發展	Proposed Temporary Warehouse for Storage of Construction Machinery and Construction Materials for a Period of 3 Years (Please illustrate the details of the proposal on a layout plan) (請用平面圖說明擬議詳情)	
(b) Effective period of permission applied for 申請的許可有效期	<input checked="" type="checkbox"/> year(s) 年 3 <input type="checkbox"/> month(s) 個月	
<p>(c) Development Schedule 發展細節表</p> <table> <tr> <td>Proposed uncovered land area 擬議露天土地面積</td> <td>..... 655 sq.m</td> <td><input checked="" type="checkbox"/> About 約</td> </tr> <tr> <td>Proposed covered land area 擬議有上蓋土地面積</td> <td>..... 3,345 sq.m</td> <td><input checked="" type="checkbox"/> About 約</td> </tr> <tr> <td>Proposed number of buildings/structures 擬議建築物／構築物數目</td> <td>..... 3</td> <td></td> </tr> <tr> <td>Proposed domestic floor area 擬議住用樓面面積</td> <td>..... NA sq.m</td> <td><input checked="" type="checkbox"/> About 約</td> </tr> <tr> <td>Proposed non-domestic floor area 擬議非住用樓面面積</td> <td>..... Not more than 3,370 sq.m</td> <td><input type="checkbox"/> About 約</td> </tr> <tr> <td>Proposed gross floor area 擬議總樓面面積</td> <td>..... Not more than 3,370 sq.m</td> <td><input type="checkbox"/> About 約</td> </tr> </table> <p>Proposed height and use(s) of different floors of buildings/structures (if applicable) 建築物/構築物的擬議高度及不同樓層的擬議用途 (如適用) (Please use separate sheets if the space below is insufficient) (如以下空間不足，請另頁說明)</p> <p>Structure 1: Site office and toilet (Not exceeding 6.5m, 2 storeys), Structure 2: Guard room (Not exceeding 3.5m, 1 storey), Structure 3: Warehouse (Not exceeding 8.5m, 1 storey)</p> <p>.....</p> <p>Proposed number of car parking spaces by types 不同種類停車位的擬議數目</p> <table> <tr> <td>Private Car Parking Spaces 私家車車位</td> <td>..... Nil</td> </tr> <tr> <td>Motorcycle Parking Spaces 電單車車位</td> <td>..... Nil</td> </tr> <tr> <td>Light Goods Vehicle Parking Spaces 輕型貨車泊車位</td> <td>..... Nil</td> </tr> <tr> <td>Medium Goods Vehicle Parking Spaces 中型貨車泊車位</td> <td>..... Nil</td> </tr> <tr> <td>Heavy Goods Vehicle Parking Spaces 重型貨車泊車位</td> <td>..... Nil</td> </tr> <tr> <td>Others (Please Specify) 其他 (請列明)</td> <td>..... NA</td> </tr> </table> <p>Proposed number of loading/unloading spaces 上落客貨車位的擬議數目</p> <table> <tr> <td>Taxi Spaces 的士車位</td> <td>..... Nil</td> </tr> <tr> <td>Coach Spaces 旅遊巴車位</td> <td>..... Nil</td> </tr> <tr> <td>Light Goods Vehicle Spaces 輕型貨車車位</td> <td>..... Nil</td> </tr> <tr> <td>Medium Goods Vehicle Spaces 中型貨車車位</td> <td>..... Nil</td> </tr> <tr> <td>Heavy Goods Vehicle Spaces 重型貨車車位</td> <td>..... Nil</td> </tr> <tr> <td>Others (Please Specify) 其他 (請列明)</td> <td>..... 2 spaces of 11m x 3.5m (MGV & HGV)</td> </tr> </table>			Proposed uncovered land area 擬議露天土地面積 655 sq.m	<input checked="" type="checkbox"/> About 約	Proposed covered land area 擬議有上蓋土地面積 3,345 sq.m	<input checked="" type="checkbox"/> About 約	Proposed number of buildings/structures 擬議建築物／構築物數目 3		Proposed domestic floor area 擬議住用樓面面積 NA sq.m	<input checked="" type="checkbox"/> About 約	Proposed non-domestic floor area 擬議非住用樓面面積 Not more than 3,370 sq.m	<input type="checkbox"/> About 約	Proposed gross floor area 擬議總樓面面積 Not more than 3,370 sq.m	<input type="checkbox"/> About 約	Private Car Parking Spaces 私家車車位 Nil	Motorcycle Parking Spaces 電單車車位 Nil	Light Goods Vehicle Parking Spaces 輕型貨車泊車位 Nil	Medium Goods Vehicle Parking Spaces 中型貨車泊車位 Nil	Heavy Goods Vehicle Parking Spaces 重型貨車泊車位 Nil	Others (Please Specify) 其他 (請列明) NA	Taxi Spaces 的士車位 Nil	Coach Spaces 旅遊巴車位 Nil	Light Goods Vehicle Spaces 輕型貨車車位 Nil	Medium Goods Vehicle Spaces 中型貨車車位 Nil	Heavy Goods Vehicle Spaces 重型貨車車位 Nil	Others (Please Specify) 其他 (請列明) 2 spaces of 11m x 3.5m (MGV & HGV)
Proposed uncovered land area 擬議露天土地面積 655 sq.m	<input checked="" type="checkbox"/> About 約	
Proposed covered land area 擬議有上蓋土地面積 3,345 sq.m	<input checked="" type="checkbox"/> About 約	
Proposed number of buildings/structures 擬議建築物／構築物數目 3	
Proposed domestic floor area 擬議住用樓面面積 NA sq.m	<input checked="" type="checkbox"/> About 約	
Proposed non-domestic floor area 擬議非住用樓面面積 Not more than 3,370 sq.m	<input type="checkbox"/> About 約	
Proposed gross floor area 擬議總樓面面積 Not more than 3,370 sq.m	<input type="checkbox"/> About 約	
Private Car Parking Spaces 私家車車位 Nil	
Motorcycle Parking Spaces 電單車車位 Nil	
Light Goods Vehicle Parking Spaces 輕型貨車泊車位 Nil	
Medium Goods Vehicle Parking Spaces 中型貨車泊車位 Nil	
Heavy Goods Vehicle Parking Spaces 重型貨車泊車位 Nil	
Others (Please Specify) 其他 (請列明) NA	
Taxi Spaces 的士車位 Nil	
Coach Spaces 旅遊巴車位 Nil	
Light Goods Vehicle Spaces 輕型貨車車位 Nil	
Medium Goods Vehicle Spaces 中型貨車車位 Nil	
Heavy Goods Vehicle Spaces 重型貨車車位 Nil	
Others (Please Specify) 其他 (請列明) 2 spaces of 11m x 3.5m (MGV & HGV)	

Proposed operating hours 擬議營運時間

9:00a.m. to 7:00p.m. from Mondays to Saturdays. No operation will be held on Sundays and public holidays.

<p>(d) Any vehicular access to the site/subject building? 是否有車路通往地盤／有關建築物？</p>		Yes 是	<input checked="" type="checkbox"/> There is an existing access. (please indicate the street name, where appropriate) 有一條現有車路。(請註明車路名稱(如適用)) <input type="checkbox"/> There is a proposed access. (please illustrate on plan and specify the width) 有一條擬議車路。(請在圖則顯示，並註明車路的闊度)
		No 否	<input type="checkbox"/>
<p>(e) Impacts of Development Proposal 擬議發展計劃的影響 (If necessary, please use separate sheets to indicate the proposed measures to minimise possible adverse impacts or give justifications/reasons for not providing such measures. 如需要的話，請另頁表示可盡量減少可能出現不良影響的措施，否則請提供理據/理由。)</p>			
<p>(i) Does the development proposal involve alteration of existing building? 擬議發展計劃是否包括現有建築物的改動？</p>		Yes 是	<input type="checkbox"/> Please provide details 請提供詳情 <input type="checkbox"/> <input type="checkbox"/> <input type="checkbox"/>
<p>(ii) Does the development proposal involve the operation on the right? 擬議發展是否涉及右列的工程？</p>		Yes 是	<input type="checkbox"/> (Please indicate on site plan the boundary of concerned land/pond(s), and particulars of stream diversion, the extent of filling of land/pond(s) and/or excavation of land) (請用地盤平面圖顯示有關土地／池塘界線，以及河道改道、填塘、填土及／或挖土的細節及／或範圍) <input type="checkbox"/> Diversion of stream 河道改道 <input type="checkbox"/> Filling of pond 填塘 Area of filling 填塘面積 sq.m 平方米 <input type="checkbox"/> About 約 Depth of filling 填塘深度 m 米 <input type="checkbox"/> About 約 <input type="checkbox"/> Filling of land 填土 Area of filling 填土面積 sq.m 平方米 <input type="checkbox"/> About 約 Depth of filling 填土厚度 m 米 <input type="checkbox"/> About 約 <input type="checkbox"/> Excavation of land 挖土 Area of excavation 挖土面積 sq.m 平方米 <input type="checkbox"/> About 約 Depth of excavation 挖土深度 m 米 <input type="checkbox"/> About 約
<p>(iii) Would the development proposal cause any adverse impacts? 擬議發展計劃會否造成不良影響？</p>		No 否	<input checked="" type="checkbox"/> On environment 對環境 On traffic 對交通 On water supply 對供水 On drainage 對排水 On slopes 對斜坡 Affected by slopes 受斜坡影響 Landscape Impact 構成景觀影響 Tree Felling 砍伐樹木 Visual Impact 構成視覺影響 Others (Please Specify) 其他 (請列明) <hr/> <hr/>
Yes 會 <input type="checkbox"/> No 不會 <input checked="" type="checkbox"/> Yes 會 <input type="checkbox"/> No 不會 <input checked="" type="checkbox"/>			

	<p>Please state measure(s) to minimise the impact(s). For tree felling, please state the number, diameter at breast height and species of the affected trees (if possible) 請註明盡量減少影響的措施。如涉及砍伐樹木，請說明受影響樹木的數目、及胸高度的樹幹直徑及品種(倘可)</p> <p>..... </p>
--	---

(B) Renewal of Permission for Temporary Use or Development in Rural Areas

位於鄉郊地區臨時用途/發展的許可續期

(a) Application number to which the permission relates 與許可有關的申請編號	A/ _____ / _____
(b) Date of approval 獲批給許可的日期 (DD 日/MM 月/YYYY 年)
(c) Date of expiry 許可屆滿日期 (DD 日/MM 月/YYYY 年)
(d) Approved use/development 已批給許可的用途／發展	
	<input type="checkbox"/> The permission does not have any approval condition 許可並沒有任何附帶條件 <input type="checkbox"/> Applicant has complied with all the approval conditions 申請人已履行全部附帶條件 <input type="checkbox"/> Applicant has not yet complied with the following approval condition(s); 申請人仍未履行下列附帶條件： _____ _____
(e) Approval conditions 附帶條件	Reason(s) for non-compliance: 仍未履行的原因： _____ _____
	(Please use separate sheets if the space above is insufficient) (如以上空間不足，請另頁說明)
(f) Renewal period sought 要求的續期期間	<input type="checkbox"/> year(s) 年 <input type="checkbox"/> month(s) 個月

7. Justifications 理由

The applicant is invited to provide justifications in support of the application. Use separate sheets if necessary.
現請申請人提供申請理由及支持其申請的資料。如有需要，請另頁說明）。

1. The proposed development is intended for long term storage of construction machinery and construction materials at the application site.
2. The application site is surrounded by open storage yards to the northwest and south. Also, more open storage yards were found to the southeast and northeast of the site so that there is no interface problem.
3. The proposed development would not jeopardize the planning intention of "G/IC" and "R(D)" zones because the proposed development is temporary in nature.
4. No container trailer/tractor will enter/park at the application site.
5. The operation hours of the proposed development is 9:00a.m. to 7:00p.m. from Mondays to Saturdays. No operation will be held on Sundays and public holidays.
6. The proposed development is compatible with the surrounding environment.
7. Similar warehouse has been approved within the "G/IC" zone such as A/HSK/527 & 540. Similar treatment should be considered for the current application.
8. No workshop activity will be carried out at the application site.
9. Minimal traffic impact.
10. Insignificant environmental and noise impacts because the no operation will be held during sensitive hours.
11. Insignificant drainage impact because surface U-channel will be provided at the application site.
12. The construction machinery and construction materials to be stored at the application site includes miniature excavator, electric generator, tiles, sanitary ware and alike.

8. Declaration 聲明

I hereby declare that the particulars given in this application are correct and true to the best of my knowledge and belief.
本人謹此聲明，本人就這宗申請提交的資料，據本人所知及所信，均屬真實無誤。

I hereby grant a permission to the Board to copy all the materials submitted in this application and/or to upload such materials to the Board's website for browsing and downloading by the public free-of-charge at the Board's discretion.
本人現准許委員會酌情將本人就此申請所提交的所有資料複製及/或上載至委員會網站，供公眾免費瀏覽或下載。

Signature
簽署

Patrick Tsui



Applicant 申請人 / Authorised Agent 獲授權代理人

Consultant

Name in Block Letters
姓名（請以正楷填寫）

Position (if applicable)
職位（如適用）

Professional Qualification(s) Member 會員 / Fellow of 資深會員

專業資格 HKIP 香港規劃師學會 / HKIA 香港建築師學會 /
 HKIS 香港測量師學會 / HKIE 香港工程師學會 /
 HKILA 香港園境師學會 / HKIUD 香港城市設計學會
 RPP 註冊專業規劃師
Others 其他

on behalf of Metro Planning & Development Company Limited (都市規劃及發展顧問有限公司)

代表

Company 公司 / Organisation Name and Chop (if applicable) 機構名稱及蓋章（如適用）

Date 日期

24/11/2025

(DD/MM/YYYY 日/月/年)

Remark 備註

The materials submitted in this application and the Board's decision on the application would be disclosed to the public. Such materials would also be uploaded to the Board's website for browsing and free downloading by the public where the Board considers appropriate.

委員會會向公眾披露申請人所遞交的申請資料和委員會對申請所作的決定。在委員會認為合適的情況下，有關申請資料亦會上載至委員會網頁供公眾免費瀏覽及下載。

Warning 警告

Any person who knowingly or wilfully makes any statement or furnish any information in connection with this application, which is false in any material particular, shall be liable to an offence under the Crimes Ordinance.
任何人在明知或故意的情況下，就這宗申請提出在任何要項上是虛假的陳述或資料，即屬違反《刑事罪行條例》。

Statement on Personal Data 個人資料的聲明

- The personal data submitted to the Board in this application will be used by the Secretary of the Board and Government departments for the following purposes:
委員會就這宗申請所收到的個人資料會交給委員會秘書及政府部門，以根據《城市規劃條例》及相關的城市規劃委員會規劃指引的規定作以下用途：
 - the processing of this application which includes making available the name of the applicant for public inspection when making available this application for public inspection; and
處理這宗申請，包括公布這宗申請供公眾查閱，同時公布申請人的姓名供公眾查閱；以及
 - facilitating communication between the applicant and the Secretary of the Board/Government departments.
方便申請人與委員會秘書及政府部門之間進行聯絡。
- The personal data provided by the applicant in this application may also be disclosed to other persons for the purposes mentioned in paragraph 1 above.
申請人就這宗申請提供的個人資料，或亦會向其他人士披露，以作上述第 1 段提及的用途。
- An applicant has a right of access and correction with respect to his/her personal data as provided under the Personal Data (Privacy) Ordinance (Cap. 486). Request for personal data access and correction should be addressed to the Secretary of the Board at 15/F, North Point Government Offices, 333 Java Road, North Point, Hong Kong.
根據《個人資料(私隱)條例》(第 486 章)的規定，申請人有權查閱及更正其個人資料。如欲查閱及更正個人資料，應向委員會秘書提出有關要求，其地址為香港北角渣華道 333 號北角政府合署 15 樓。

Gist of Application 申請摘要

(Please provide details in both English and Chinese as far as possible. This part will be circulated to relevant consultees, uploaded to the Town Planning Board's Website for browsing and free downloading by the public and deposited at the Planning Enquiry Counters of the Planning Department for general information.)
 (請盡量以英文及中文填寫。此部分將會發送予相關諮詢人士、上載至城市規劃委員會網頁供公眾免費瀏覽及下載及存放於規劃署規劃資料查詢處以供一般參閱。)

Application No. 申請編號	(For Official Use Only) (請勿填寫此欄)
Location/address 位置／地址	Lots 189 S.A (Part) & 189 S.B (Part) in D.D.128 & Adjoining Government Land, Ha Tsuen, Yuen Long, N.T.
Site area 地盤面積	4,000 sq. m 平方米 <input checked="" type="checkbox"/> About 約 (includes Government land of 包括政府土地 307 sq. m 平方米 <input checked="" type="checkbox"/> About 約)
Plan 圖則	Approved Hung Shui Kiu and Ha Tsuen Outline Zoning Plan No. S/HSK/2 Approved Ha Tsuen Fringe Outline Zoning Plan No. S/YL-HTF/12
Zoning 地帶	‘Government, Institution or Community’ (“G/IC”) ‘Residential (Group D)’ (“R(D)”)
Type of Application 申請類別	<input checked="" type="checkbox"/> Temporary Use/Development in Rural Areas for a Period of 位於鄉郊地區的臨時用途/發展為期 <input checked="" type="checkbox"/> Year(s) 年 _____ <input type="checkbox"/> Month(s) 月 _____ <input type="checkbox"/> Renewal of Planning Approval for Temporary Use/Development in Rural Areas for a Period of 位於鄉郊地區臨時用途/發展的規劃許可續期為期 <input type="checkbox"/> Year(s) 年 _____ <input type="checkbox"/> Month(s) 月 _____
Applied use/ development 申請用途/發展	Proposed Temporary Warehouse for Storage of Construction Machinery and Construction Materials for a Period of 3 Years

(i) Gross floor area and/or plot ratio 總樓面面積及／或地積比率		sq.m 平方米	Plot Ratio 地積比率
(ii) No. of block 幢數	Domestic 住用	NA	<input type="checkbox"/> About 約 <input type="checkbox"/> Not more than 不多於
	Non-domestic 非住用	3,370	<input type="checkbox"/> About 約 <input checked="" type="checkbox"/> Not more than 不多於
(iii) Building height/No. of storeys 建築物高度／層數	Domestic 住用	NA	<input type="checkbox"/> (Not more than 不多於) m 米
		NA	<input type="checkbox"/> (Not more than 不多於) Storeys(s) 層
(iv) Site coverage 上蓋面積	Non-domestic 非住用	8.5	<input checked="" type="checkbox"/> (Not more than 不多於) m 米
		2	<input checked="" type="checkbox"/> (Not more than 不多於) Storeys(s) 層
(v) No. of parking spaces and loading / unloading spaces 停車位及上落客貨車位數目	Total no. of vehicle parking spaces 停車位總數 Private Car Parking Spaces 私家車車位 Motorcycle Parking Spaces 電單車車位 Light Goods Vehicle Parking Spaces 輕型貨車泊車位 Medium Goods Vehicle Parking Spaces 中型貨車泊車位 Heavy Goods Vehicle Parking Spaces 重型貨車泊車位 Others (Please Specify) 其他 (請列明) NA	0 0 0 0 0 0	
	Total no. of vehicle loading/unloading bays/lay-bys 上落客貨車位／停車處總數 Taxi Spaces 的士車位 Coach Spaces 旅遊巴車位 Light Goods Vehicle Spaces 輕型貨車車位 Medium Goods Vehicle Spaces 中型貨車位 Heavy Goods Vehicle Spaces 重型貨車車位 Others (Please Specify) 其他 (請列明) 2 spaces for MGV & HGV	2 0 0 0 0 2	

Submitted Plans, Drawings and Documents 提交的圖則、繪圖及文件

Chinese **English**
中文 英文

Plans and Drawings 圖則及繪圖

Master layout plan(s)/Layout plan(s) 總綱發展藍圖／布局設計圖	<input type="checkbox"/>	<input checked="" type="checkbox"/>
Block plan(s) 樓宇位置圖	<input type="checkbox"/>	<input type="checkbox"/>
Floor plan(s) 樓宇平面圖	<input type="checkbox"/>	<input type="checkbox"/>
Sectional plan(s) 截視圖	<input type="checkbox"/>	<input type="checkbox"/>
Elevation(s) 立視圖	<input type="checkbox"/>	<input type="checkbox"/>
Photomontage(s) showing the proposed development 顯示擬議發展的合成照片	<input type="checkbox"/>	<input type="checkbox"/>
Master landscape plan(s)/Landscape plan(s) 園境設計總圖／園境設計圖	<input type="checkbox"/>	<input type="checkbox"/>
Others (please specify) 其他 (請註明)	<input type="checkbox"/>	<input checked="" type="checkbox"/>
<u>Proposed drainage plan, site plan and location plan</u>		
<u>Catchment plan</u>		

Reports 報告書

Planning Statement/Justifications 規劃綱領/理據	<input type="checkbox"/>	<input type="checkbox"/>
Environmental assessment (noise, air and/or water pollutions) 環境評估 (噪音、空氣及／或水的污染)	<input type="checkbox"/>	<input type="checkbox"/>
Traffic impact assessment (on vehicles) 就車輛的交通影響評估	<input type="checkbox"/>	<input type="checkbox"/>
Traffic impact assessment (on pedestrians) 就行人的交通影響評估	<input type="checkbox"/>	<input type="checkbox"/>
Visual impact assessment 視覺影響評估	<input type="checkbox"/>	<input type="checkbox"/>
Landscape impact assessment 景觀影響評估	<input type="checkbox"/>	<input type="checkbox"/>
Tree Survey 樹木調查	<input type="checkbox"/>	<input type="checkbox"/>
Geotechnical impact assessment 土力影響評估	<input type="checkbox"/>	<input type="checkbox"/>
Drainage impact assessment 排水影響評估	<input type="checkbox"/>	<input type="checkbox"/>
Sewerage impact assessment 排污影響評估	<input type="checkbox"/>	<input type="checkbox"/>
Risk Assessment 風險評估	<input type="checkbox"/>	<input type="checkbox"/>
Others (please specify) 其他 (請註明)	<input type="checkbox"/>	<input checked="" type="checkbox"/>
<u>Estimated traffic generation and drainage proposal</u>		

Note: May insert more than one 「✓」. 註：可在多於一個方格內加上「✓」號

Note: The information in the Gist of Application above is provided by the applicant for easy reference of the general public. Under no circumstances will the Town Planning Board accept any liabilities for the use of the information nor any inaccuracies or discrepancies of the information provided. In case of doubt, reference should always be made to the submission of the applicant.

註： 上述申請摘要的資料是由申請人提供以方便市民大眾參考。對於所載資料在使用上的問題及文義上的歧異，城市規劃委員會概不負責。若有任何疑問，應查閱申請人提交的文件。

Proposed Temporary Warehouse for Storage of Construction Machinery and Construction Materials for a Period of 3 Years at Lots 189 S.A (Part) & 189 S.B (Part) in D.D.128 & Adjoining Government Land, Ha Tsuen, Yuen Long, N.T.

Annex 1 DRAINAGE PROPOSAL

1.1 Existing Situation

A. Site particulars

- 1.1.1 The application site had been paved with sand and gravel. The application site occupies an area of about 4,000m².
- 1.1.2 The area adjacent to the proposed development is mainly rural in nature. It is surrounded by an open storage yard to the south and north. Some open storage yards were also found to the southeast and northeast of the site.

B. Level and gradient of the subject site & proposed surface channel

- 1.1.3 It has a gradient sloping from northwest to east from about +12.5mPD to +11.4mPD. (**Figure 4**)

C. Catchment area of the proposed drainage provision at the subject site

- 1.1.4 According to **Figure 5**, it is noted that the land to the north is progressively higher than the application site and it reaches +38.6mPD at the peak of the knoll. The land to the south and east of the site is comparatively lower than the application site. The level of the land to the west of the site is about the same as the application site.
- 1.1.5 As such, an external catchment has been identified to the north of the application site.

D. Particulars of the existing drainage facilities to accept the surface runoff collected at the application site

- 1.1.6 As shown in **Figure 5**, a public drain is found to the east of the application site.

1.2 Runoff Estimation

1.2.1 Rational method is adopted for estimating the designed run-off

$$Q = k \times i \times A / 3,600$$

Assuming that:

- i. The area of the entire catchment (including the external catchment) is approximately 10,500m²; (**Figure 5**)
- ii. The knoll to the north is untouched and unpaved. It is assumed that the value of run-off co-efficient (k) of the entire catchment is taken as 0.8.

$$\text{Difference in Land Datum} = 38.6\text{m} - 11.4\text{m} = 27.2\text{m}$$

$$L = 188\text{m}$$

$$\therefore \text{Average fall} = 27.2\text{m in } 188\text{m} \text{ or } 1\text{m in } 6.91\text{m}$$

According to the Brandsby-Williams Equation adopted from the “Stormwater Drainage Manual – Planning, Design and Management” published by the Drainage Services Department (DSD),

$$\text{Time of Concentration (}t_c\text{)} = 0.14465 [L / (H^{0.2} \times A^{0.1})]$$

$$t_c = 0.14465 [188 / (14.47^{0.2} \times 10,500^{0.1})]$$

$$t_c = 6.31 \text{ minutes}$$

With reference to the Intensity-Duration-Frequency Curves provided in the abovementioned manual, the mean rainfall intensity (i) for 1 in 50 recurrent flooding period is found to be 260 mm/hr

$$\text{By Rational Method, } Q_1 = 0.8 \times 260 \times 10,500 / 3,600$$

$$\therefore Q_1 = 606.67 \text{ l/s} = 36,400 \text{ l/min} = 0.61 \text{ m}^3/\text{s}$$

In accordance with the Chart or the Rapid Design of Channels in “Geotechnical Manual for Slopes”, for an approximate gradient of about 1:95 & 1:140 in order to follow the gradient of the application site, 600mm surface U-channel along the site periphery is considered adequate to dissipate all the stormwater accrued by the application site and adjacent land.

1.3 Proposed Drainage Facilities

- 1.3.1 Subject to the calculations in 1.2 above, it is determined that proposed 600mm concrete surface U-channel along the site periphery is adequate to intercept storm water passing through and generated at the application site (**Figure 4**).
- 1.3.2 The collected stormwater will then be discharged to the public drain to the east of the application site via 600mm surface channel outside the site.
- 1.3.3 All the proposed drainage facilities will be provided and maintained at the applicant's own expense. Also, sand trap and surface U-channel will be cleaned at regular interval to avoid the accumulation of rubbish/debris which would affect the dissipation of storm water.
- 1.3.4 The provision of the proposed surface channel will follow the gradient of the application site. All the proposed drainage facilities will be constructed and maintained at the expense of the applicant.
- 1.3.5 Prior to the commencement of the drainage works, the applicant will seek consent from District Lands Office/Yuen Long and relevant land owners for the provision of drainage facilities outside the application site.
- 1.3.6 The proposed development would not affect the existing ditches, drains and obstruct the flow of the flow of surface runoff.
- 1.3.7 The provision of surface channel at site boundary is detailed hereunder:
 - (a) Soil excavation at site periphery, is inevitably for the provision of surface channel. The accumulation of excavated soil at the site periphery would obstruct the free flow of the surface runoff from the surroundings. Hence, the soil will be cleared at the soonest possible after the completion of the excavation process.
 - (b) In view of that soil excavation may be continued for several working days, surface channel will be dug in short sections and all soil excavated will be cleared before the excavation of another short section.
 - (c) No leveling work will be carried at the site periphery. The level of the site periphery will be maintained during and after the works. The works at the site periphery would not either alter the flow of surface runoff from adjacent areas.
 - (d) 100mm gap will be provided at the toe of the site hoarding to allow unobstructed flow of surface runoff from adjacent areas.
 - (e) For any drainage works outside the site boundary, the applicant would obtain consent of DLO/YL, LandsD or other lot owners on the proposed works before commencement of works.

Annex 2 Estimated Traffic Generation

- 2.1 The application site is served by a vehicular track leading from Kai Pak Ling Road. Having mentioned that the site is intended for long term storage of construction machinery and construction materials only, traffic generated by the proposed development is insignificant.
- 2.2 The two proposed loading/unloading bay for medium/heavy goods vehicle will be available for loading/unloading use. In view of that the loading/unloading will be infrequent and short-lived, the proposed loading/unloading bay to serve the proposed use would be sufficient.
- 2.3 The estimated average traffic generation and traffic generation rate at peak hours are as follow:


Type of Vehicle	Average Traffic Generation Rate (pcu/hr)	Average Traffic Attraction Rate (pcu/hr)	Traffic Generation Rate at <u>Peak Hours</u> (pcu/hr)	Traffic Attraction Rate at <u>Peak Hours</u> (pcu/hr)
Medium/ Heavy goods vehicle	0.4	0.4	2	2

Note 1: The opening hour of the proposed development is restricted to 9:00 a.m. to 7:00 p.m. from Mondays to Saturdays. No operation will be carried out on Sundays including public holidays.

Note 2: The pcu of medium/heavy goods vehicle is taken as 2.

Note 3: Morning peak is defined as 7:00a.m. to 9:00a.m. whereas afternoon peak is defined as 5:00p.m. to 7:00p.m.

- 2.4 As shown in the above estimation, it is estimated that the proposed development would not generate significant amount of traffic. It would not affect the traffic condition of Kai Pak Ling Road.
- 2.5 In association with the intended purpose, adequate space for manoeuvring of vehicle would be provided and queueing up of traffic would not be the result especially that the traffic generated is insignificant.

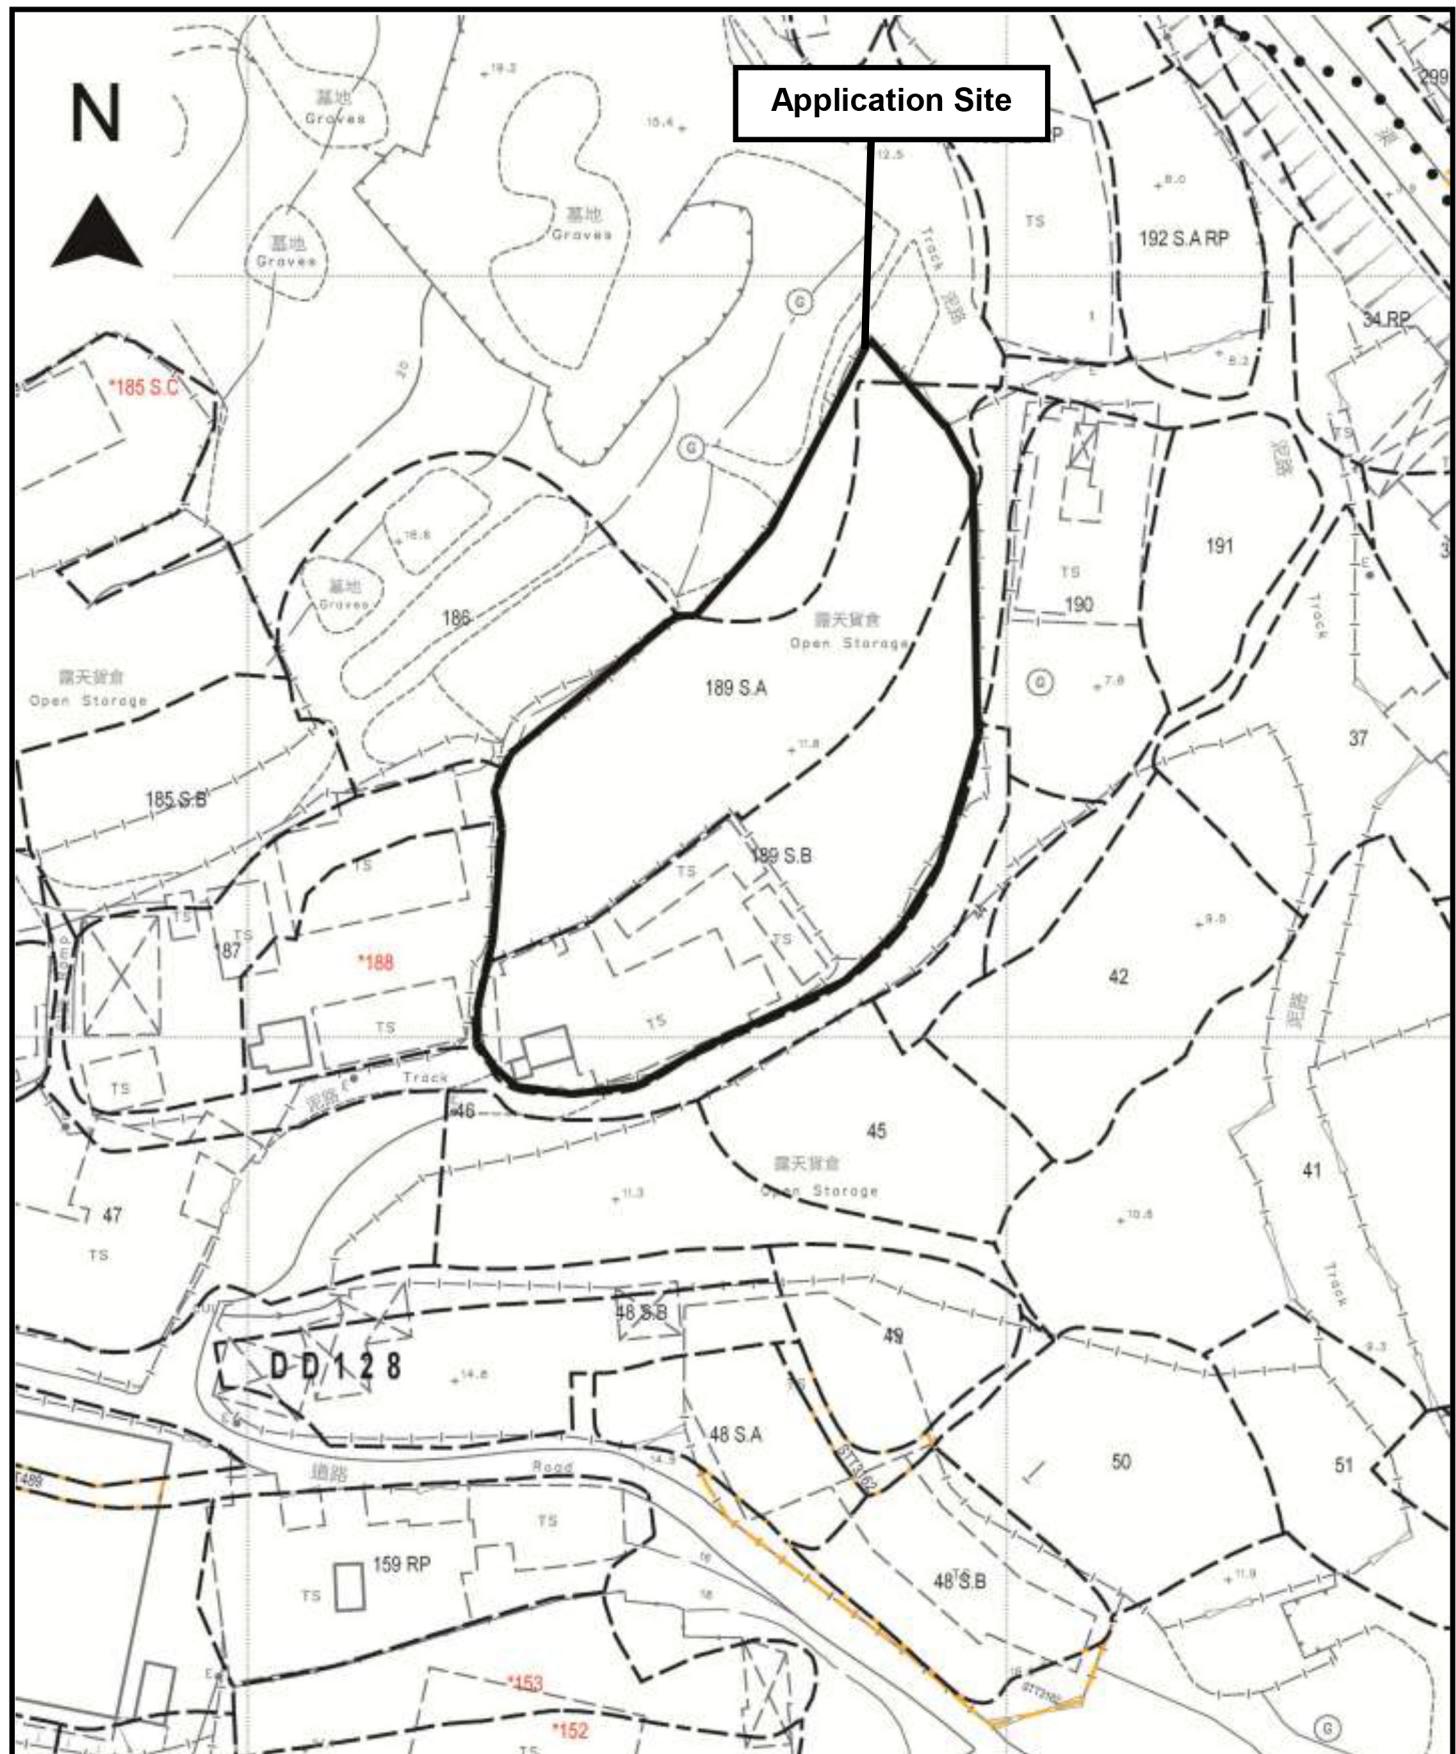

Project 項目名稱:

Proposed Temporary Warehouse for Storage of Construction Machinery & Construction Materials for a Period of 3 Years at Lots 189 S.A (Part) & 189 S.B (Part) in D.D.128 & Adjoining Government Land, Ha Tsuen, Yuen Long, N.T.

Drawing Title 圖目:


Site Plan

Drawing No. 圖號:

Figure 1

Remarks 備註:

Scale 比例: 1:1000

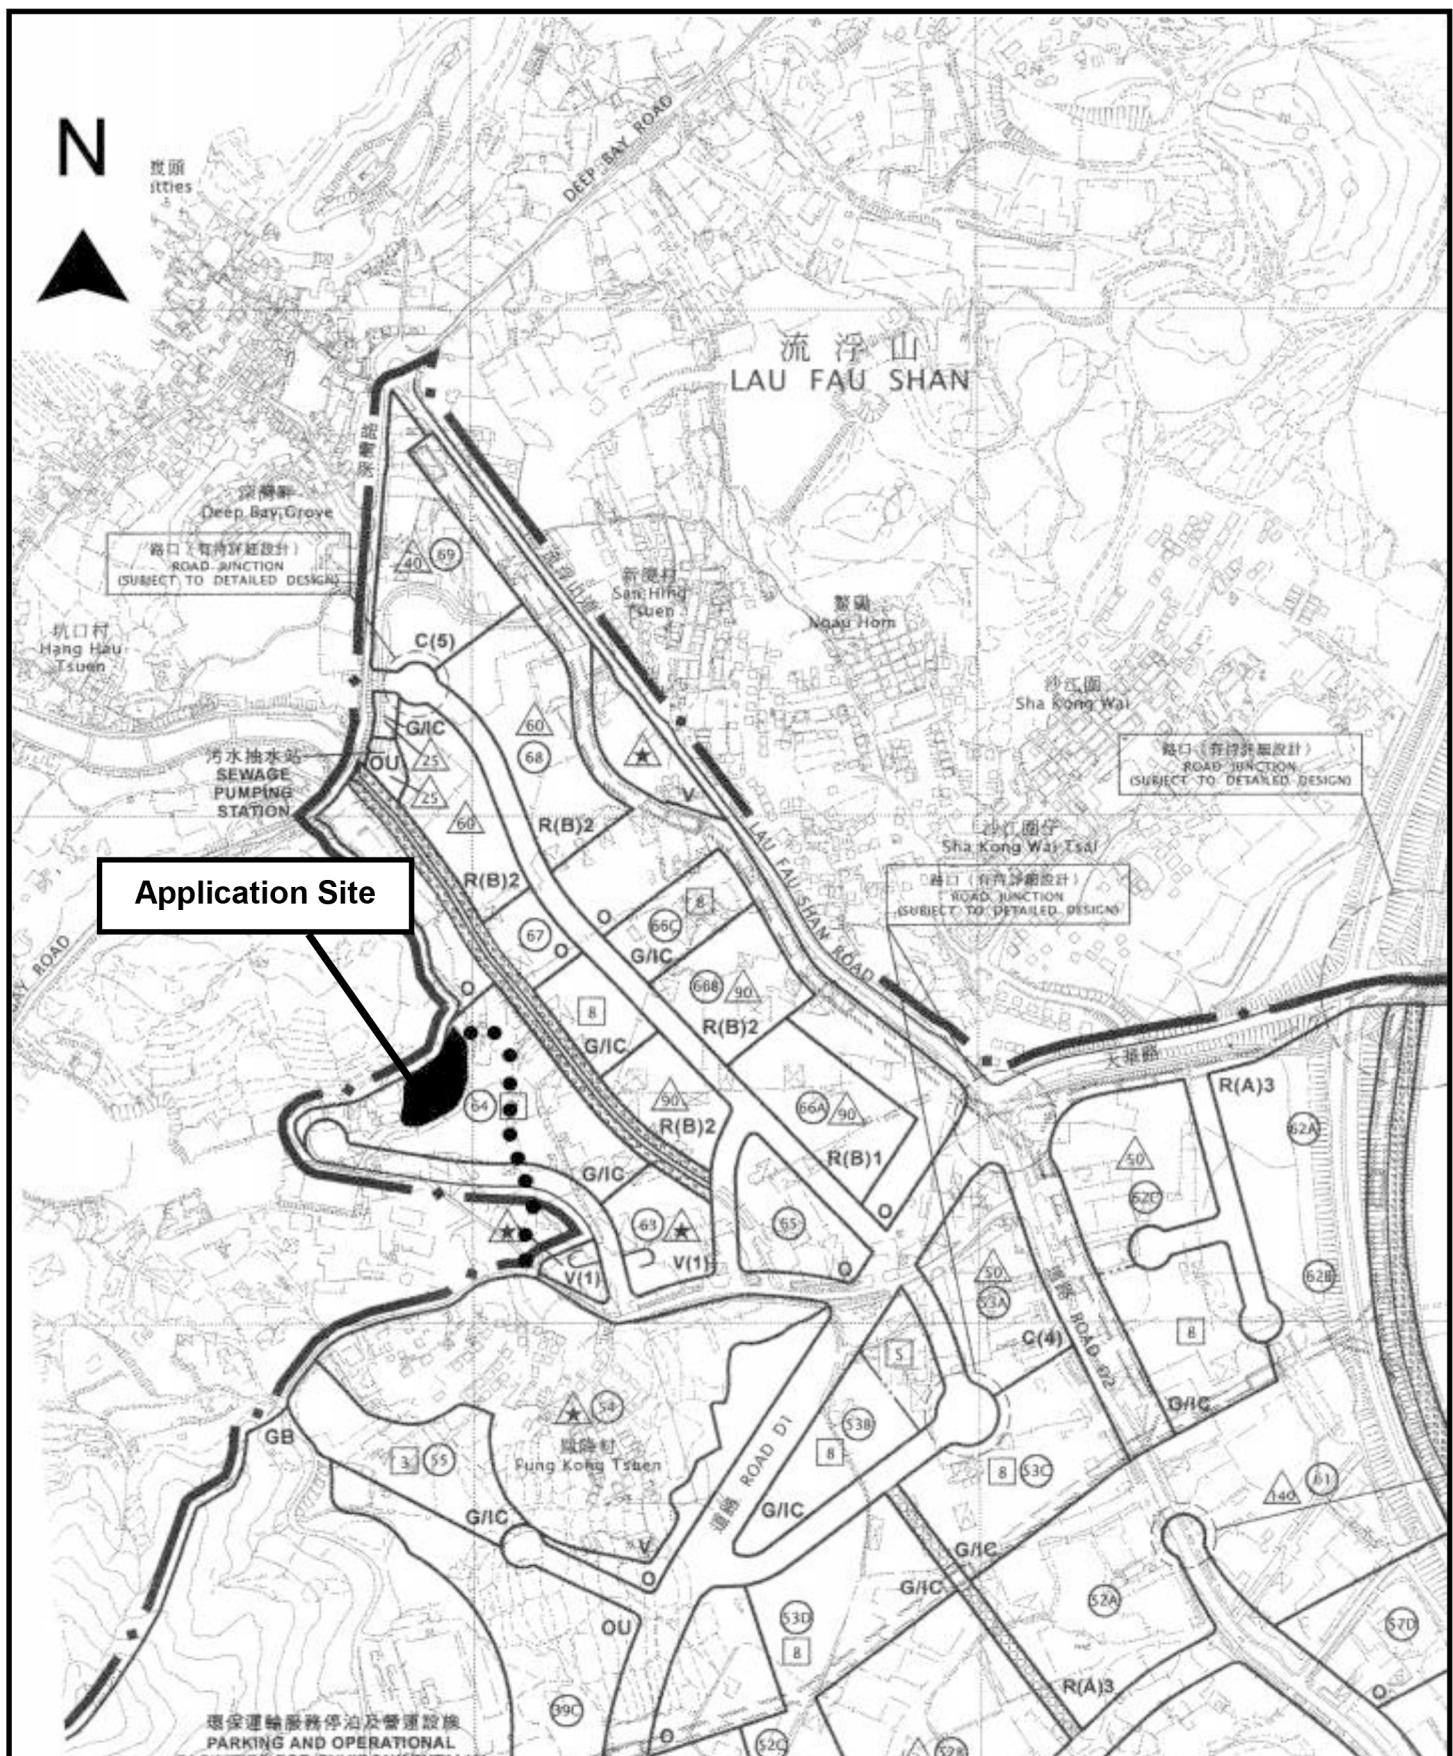

Project 項目名稱:

Proposed Temporary Warehouse for Storage of Construction Machinery & Construction Materials for a Period of 3 Years at Lots 189 S.A (Part) & 189 S.B (Part) in D.D.128 & Adjoining Government Land, Ha Tsuen, Yuen Long, N.T.

Drawing Title 圖目:

Location Plan

Drawing No. 圖號:

Figure 2


Remarks 備註:

●●● Vehicular access from Kai Pak Ling Road

Scale 比例:

1:7500

N
▲

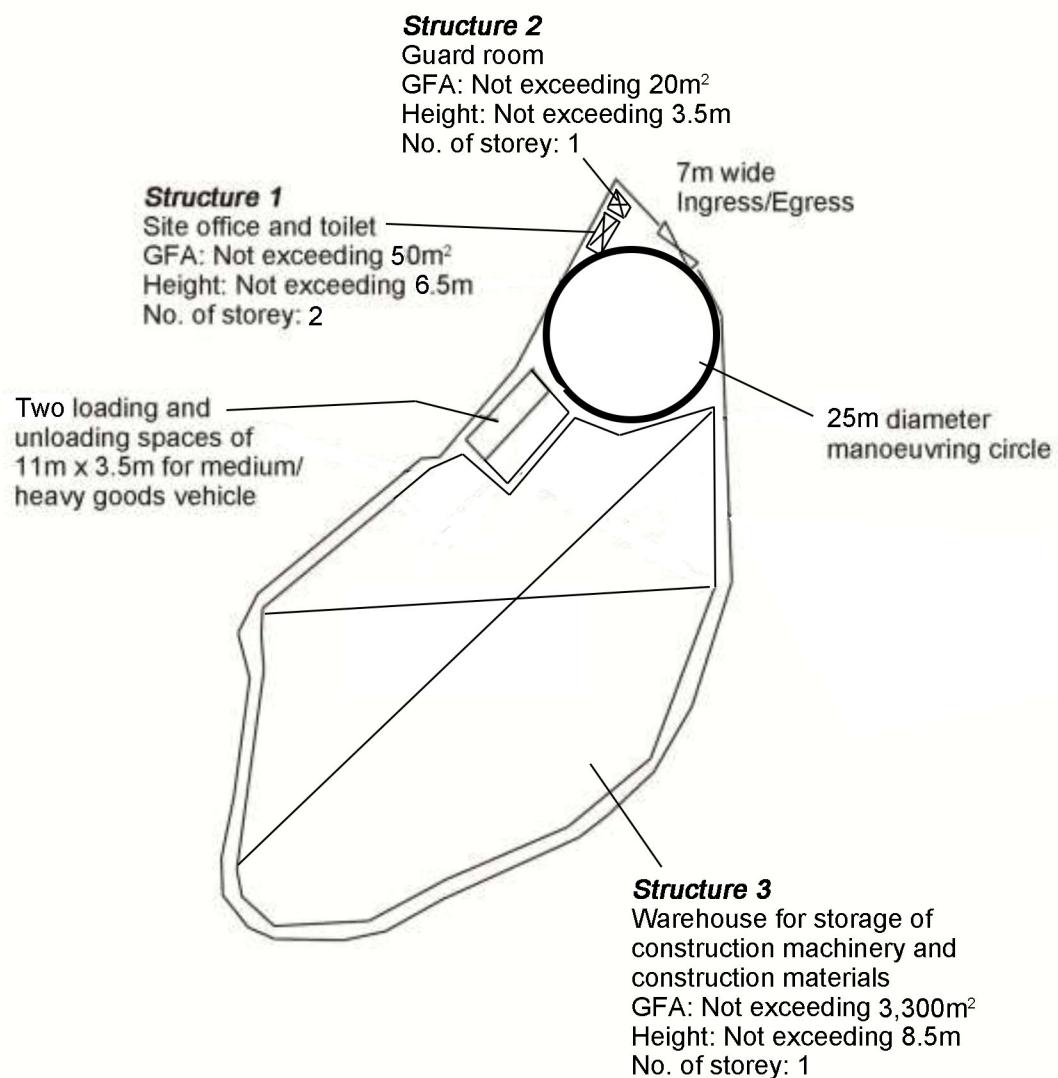

Project 項目名稱:

Proposed Temporary Shop & Services for a Period of 3 Years at Lots 189 S.A (Part) & 189 S.B (Part) in D.D.128 & Adjoining Government Land, Ha Tsuen, Yuen Long, N.T.

Drawing Title 圖目:

Proposed Layout Plan


Remarks 備註:

Drawing No. 圖號:

Figure 3

Scale 比例:

1:1000

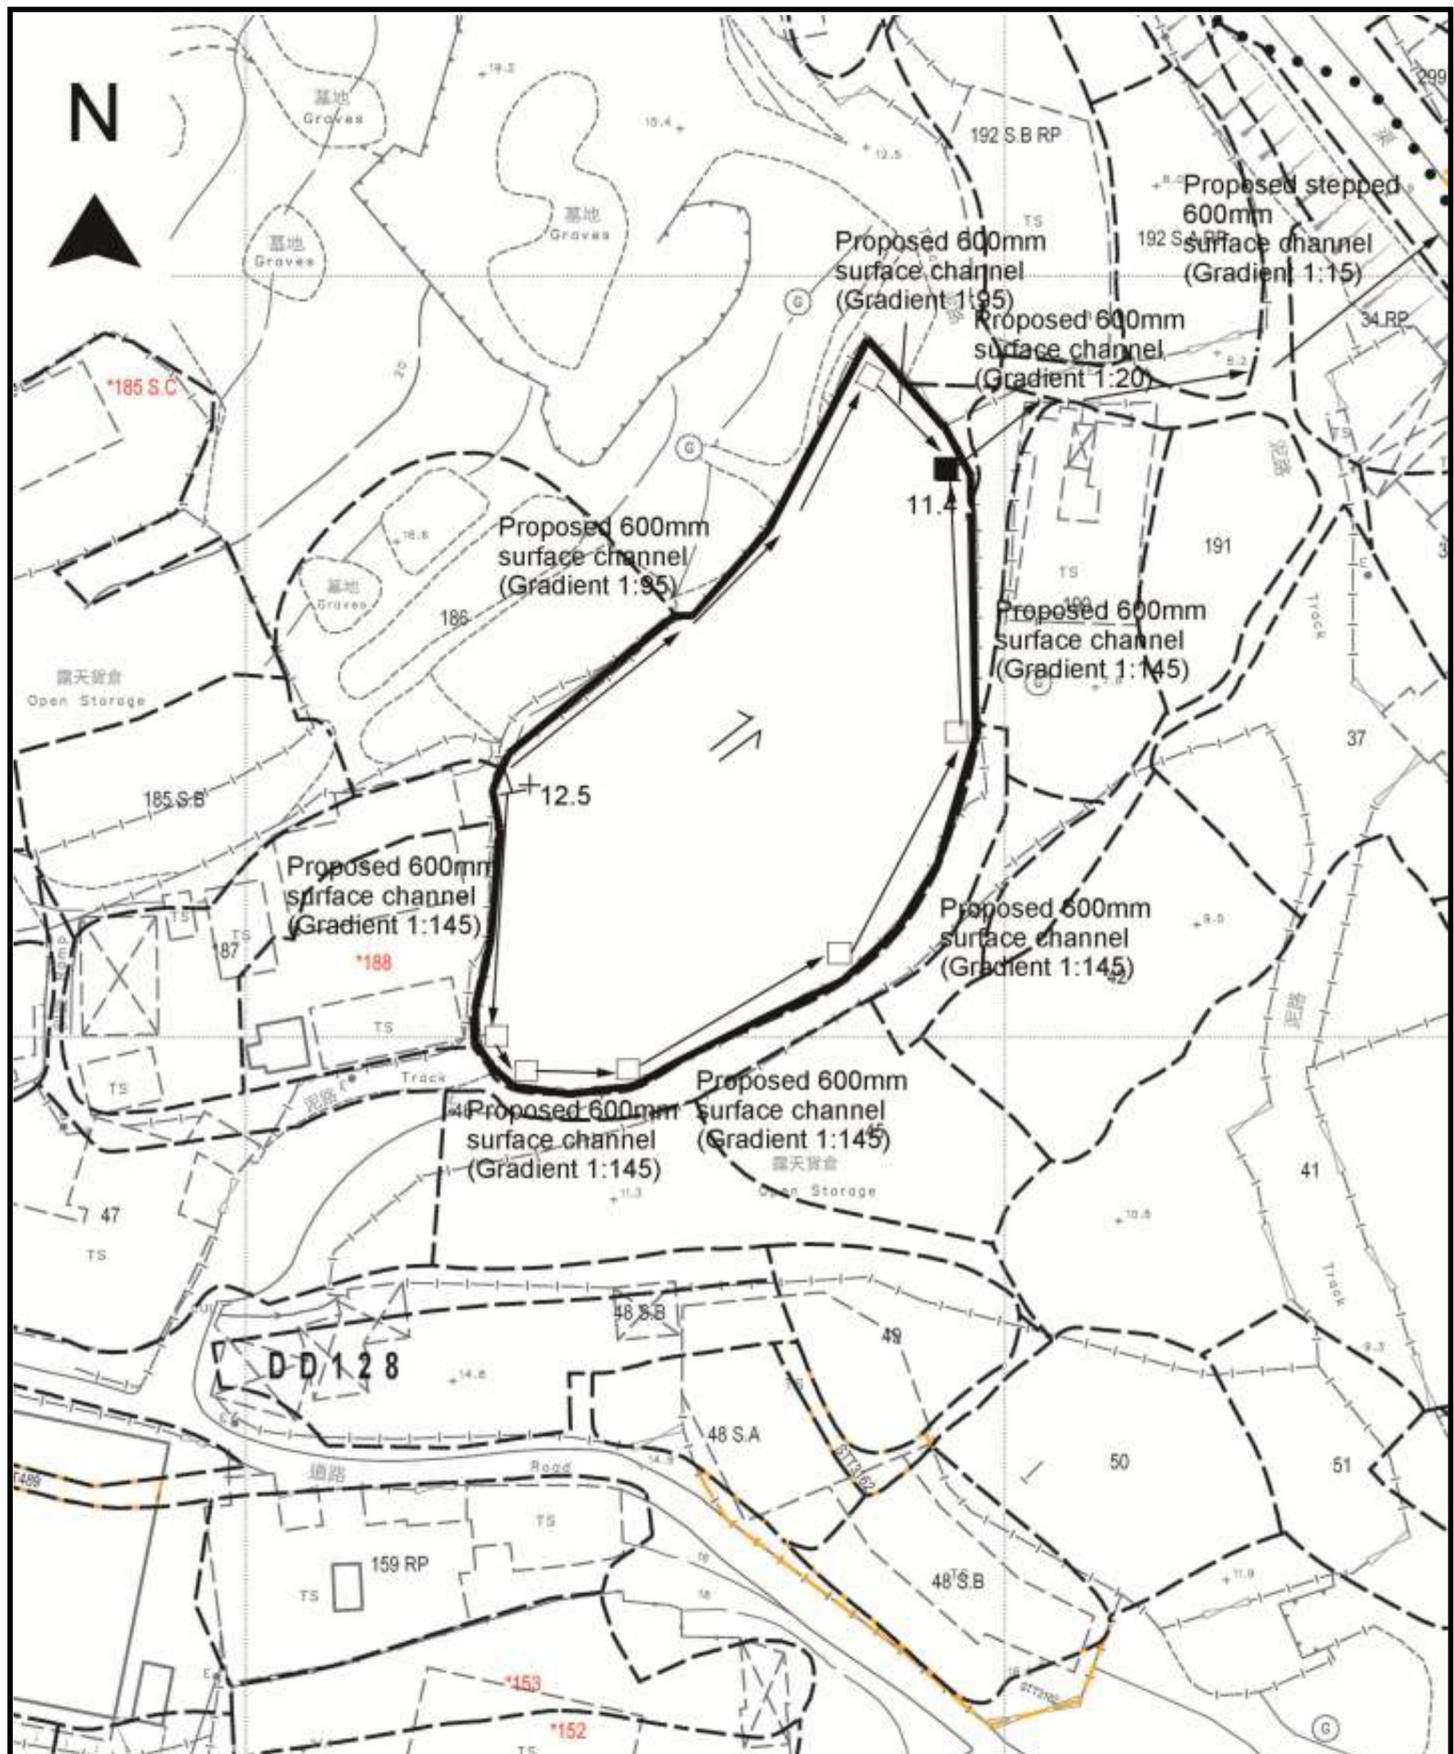

Project 項目名稱:

Proposed Temporary Warehouse for
Storage of Construction Machinery &
Construction Materials for a Period of 3
Years at Lots 189 S.A (Part) & 189 S.B
(Part) in D.D.128 & Adjoining
Government Land, Ha Tsuen, Yuen
Long, N.T.

Drawing Title 圖目：

Proposed Drainage Plan

Drawing No. 圖號:

Figure 4

Remarks 備註:


+11.4 Level (in mPD)

← Flow of surface run

Proposed catchpit

Scale 比例:

1:1000

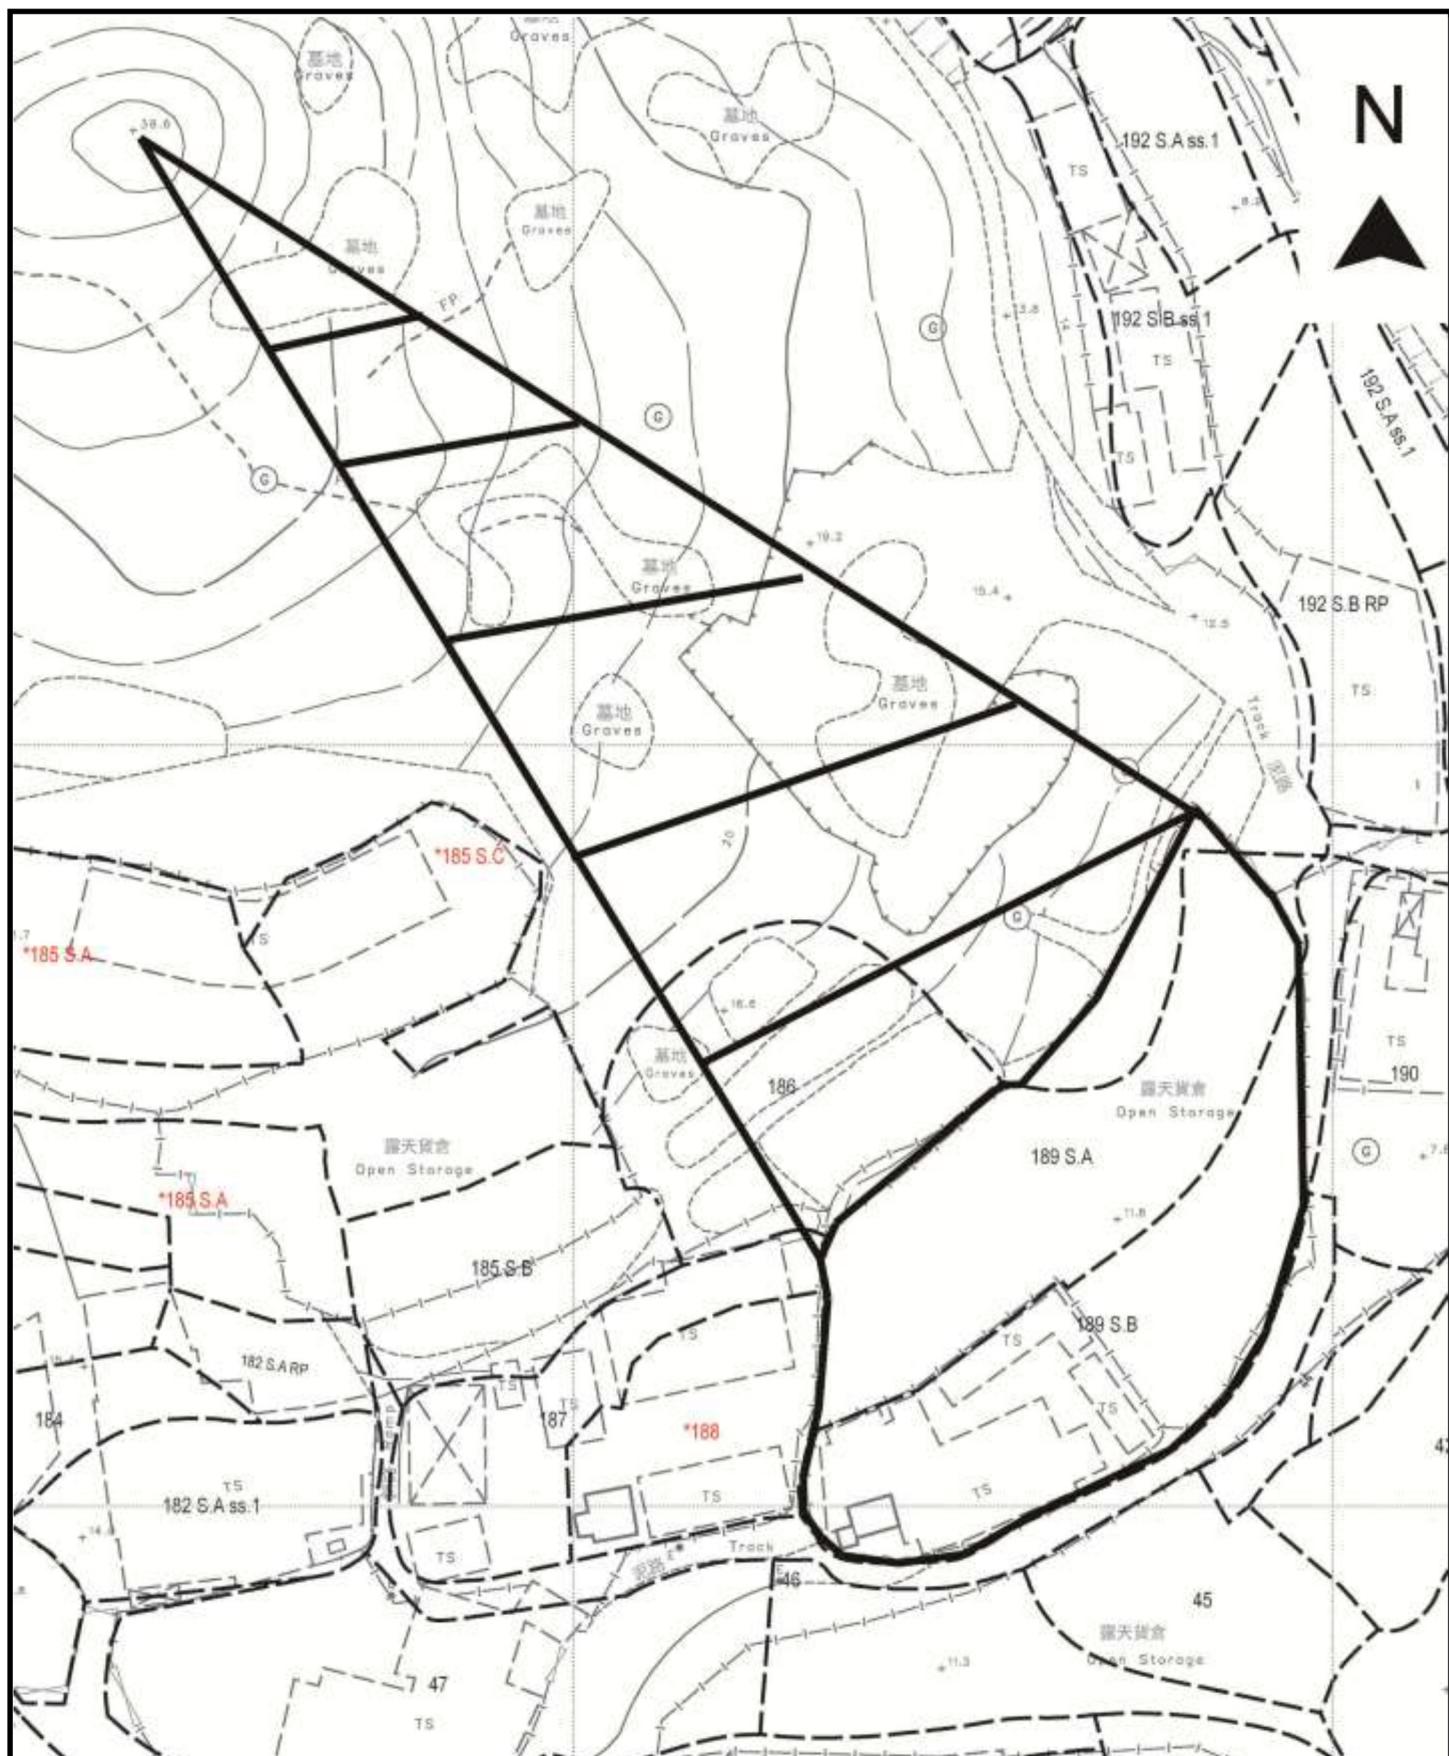

Project 項目名稱:

Proposed Temporary Warehouse for Storage of Construction Machinery & Construction Materials for a Period of 3 Years at Lots 189 S.A (Part) & 189 S.B (Part) in D.D.128 & Adjoining Government Land, Ha Tsuen, Yuen Long, N.T.

Drawing Title 圖目:

Catchment Plan

Drawing No. 圖號:

Figure 5

Remarks 備註:

Application site

External catchment

Scale 比例:

1:1000

Government Departments' General Comments

1. Drainage

Comments of the Chief Engineer/Mainland North, Drainage Services Department:

- no objection in principle to the application from drainage point of view;
- should the Town Planning Board consider the application be acceptable from the planning point of view, he would suggest that a condition should be stipulated requiring the applicant to submit a revised drainage proposal, to implement and maintain the proposed drainage facilities to his satisfaction; and
- detailed advisory comments are in **Appendix III**.

2. Traffic

(a) Comments of the Commissioner for Transport:

- no comment on the application from traffic engineering point of view; and
- advisory comments as detailed in **Appendix III**.

(b) Comments of Chief Highway Engineer/New Territories West, Highways Department:

- no objection to the application from highway maintenance perspective; and
- advisory comments as detailed in **Appendix III**.

3. Environment

Comments of the Director of Environmental Protection:

- no objection to the application from environmental planning perspective;
- there was no environmental complaint pertaining to the Site received in the past three years; and
- advisory comments as detailed in **Appendix III**.

4. Fire Safety

Comments of the Director of Fire Services:

- no in-principle objection to the application subject to the fire service installations (FSIs) and water supplies for firefighting being provided to his satisfaction; and
- advisory comments as detailed in **Appendix III**.

5. Building Matters

Comments of the Chief Building Surveyor/New Territories West, Buildings Department:

- no objection to the application under the Buildings Ordinance;
- no record of approval granted by the Building Authority for the existing structures; and
- advisory comments as detailed in **Appendix III**.

6. Project Interface

Comments of the Project Manager (West), Civil Engineering and Development Department (CEDD):

- the Site falls within the study area of Lau Fau Shan Development under the consultancy Agreement No. CE 5/2024 (CE) “Developments at Lau Fau Shan, Tsim Bei Tsui and Pak Nai areas – Investigation”, which is the Investigation Study and jointly commissioned by Planning Department and CEDD. The implementation programme and land resumption/clearance programme of the Lau Fau Shan Development is currently being reviewed under the Investigation Study and subject to change; and
- if the planning application is granted, notwithstanding the validity period, the applicant should note his advisory comments at **Appendix III**.

7. District Officer's Comments

Comments of the District Officer (Yuen Long), Home Affairs Department:

- no comment from departmental point of view; and
- his office has not received any locals' comment on the application.

8. Other Departments' Comments

The following government departments have no objection to/no comment on the application and their advisory comments, if any, are at **Appendix III**:

- Antiquities and Monuments Office, Development Bureau;
- Chief Engineer/Construction, Water Supplies Department; and
- Commissioner of Police.

Recommended Advisory Clauses

- (a) to resolve any land issues relating to the development with the concerned owner(s) of the application site (the Site);
- (b) the planning permission is given to the development/use under application. It does not condone any other development/use which currently exists on the Site but not covered by the application. Immediate action should be taken to discontinue such development/use not covered by the permission;
- (c) to note the comments of the District Lands Officer/Yuen Long, Lands Department (DLO/YL, LandsD) that:
 - (i) the Government land (GL) within the Site (about 307m² subject to verification) has been fenced off / unlawfully occupied with unauthorised structure(s) without any permission. Any occupation of GL without Government's prior approval is an offence under Cap. 28. His office reserves the rights to take necessary land control action against the unlawful occupation of GL without notice; and
 - (ii) the lot owner(s) should apply to his office for Short Term Waivers (STW) and Short Term Tenancies (STT) to permit the structures erected or to be erected within the subject lots and the occupation of Government Land. The application(s) for STWs and STTs will be considered by the Government in its capacity as a landlord and there is no guarantee that they will be approved. The application, if approved, will be subject to such terms and conditions including the payment of waiver fee and administrative fee as considered appropriate by LandsD. Besides, given the proposed use is temporary in nature, only erection of temporary structure(s) will be considered;
- (d) to note the comments of the Commissioner for Transport that:
 - sufficient manoeuvring spaces shall be provided within the Site. No vehicles are allowed to queue back to public roads or reverse onto/from public roads; and
 - the local track leading to the Site is not under Transport Department's purview. The applicant shall obtain consent of the owners/managing departments of the local track for using it as the vehicular access to the Site;
- (e) to note the comments of the Chief Highway Engineer/New Territories West, Highways Department (CHE/NTW, HyD) that:
 - adequate drainage measures shall be provided to prevent surface water running from the Site to the nearby public roads and drains; and
 - the local access from Kai Pak Ling Road to the Site is not maintained by HyD and HyD will not take up the maintenance responsible of the access;
- (f) to note the comments of the Chief Engineer/Mainland North, Drainage Services Department (CE/MN, DSD) that:
 - the proposed drainage works, whether within or outside the lot boundary, should be constructed and maintained by the lot owner at his expenses;
 - the applicant/owner that their drainage facilities shall be properly designed, constructed and maintained in good condition without causing adverse drainage impact to the adjacent

area at all times, and the applicant is required to rectify/modify the drainage systems if they are found to be inadequate or ineffective to accommodate the additional runoff arisen from the application. The applicant/owner shall also be liable for and shall indemnify claims and demands arising out of damage or nuisance caused by failure or ineffectiveness of the drainage systems caused by their application;

- for works to be undertaken outside the lot boundary, prior consent and agreement from DLO/YL, District Officer (Yuen Long) (DO(YL)) and/or relevant private lot owners should be sought;
- the applicant/owner should take all precautionary measures to prevent any disturbance, damage and pollution from the development to any parts of the existing drainage facilities in the vicinity of the lot. In the event of any damage to the existing drainage facilities, the lot owner/developer would be held responsible for the cost of all necessary repair works, compensation and any other consequences arising therefrom;
- a minimum soil cover of 450mm and 900mm should be provided for the connection pipe constructed under footpath and carriageway respectively; and
- the lot owner/developer should also be advised that the limited desk-top checking by Government on the drainage proposal covers only the fundamental aspects of the drainage design which will by no means relieve his obligations to ensure that (i) the proposed drainage works will not cause any adverse drainage or environmental impacts in the vicinity; and (ii) the proposed drainage works and the downstream drainage systems have the adequate capacity and are in good conditions to receive the flows collected from his lot;

(g) to note the comments of the Director of Environmental Protection that:

- the applicant should follow the latest “Code of Practice on Handling the Environmental Aspects of Temporary Uses and Open Storage Sites”;
- the applicant should follow the relevant guidelines and requirements in relevant Professional Persons Environmental Consultative Committee Practice Notes (ProPECCPNs). If septic tank and soakaway system will be used in case of unavailability of public sewer, its design and construction shall follow the requirements of ProPECC PN 1/23 “Drainage Plans subject to Comment by the Environmental Protection Department” including completion of percolation test and certification by Authorized Person;
- adequate supporting infrastructure/facilities for proper collection, treatment and disposal of waste/wastewater generated from the proposed use should be provided; and
- the applicant should meet the statutory requirements under relevant environmental legislation;

(h) to note the comments of the Director of Fire Services (D of FS) that:

- the layout plans should be drawn to scale and depicted with dimensions and nature of occupancy and the location of where the proposed fire service installation to be installed should be clearly marked on the layout plans; and
- if the proposed structures are required to comply with the Buildings Ordinance (BO) (Cap. 123), detailed fire service requirements will be formulated upon receipt of formal submission of general building plans;

(i) to note the comments of the Chief Building Surveyor/New Territories West, Buildings Department (CBS/NTW, BD) that:

- before any new building works (including containers/open sheds as temporary buildings, demolition and land filling, etc.) are to be carried out on the Site, prior approval and consent of the Building Authority (BA) should be obtained, otherwise, they are unauthorized building works (UBW) under the BO. An Authorised Person should be appointed as the co-ordinator for the proposed building works in accordance with the BO;
- the Site shall be provided with means of obtaining access thereto from a street and emergency vehicular access in accordance with Regulations 5 and 41D of the Building (Planning) Regulations (B(P)R) respectively;
- the Site does not abut on a specified street of not less than 4.5 m wide and its permitted development intensity shall be determined under Regulation 19(3) of the B(P)R at the building plan submission stage;
- if the existing structures are erected on leased land without the approval of the BA, they are UBW under the BO and should not be designated for any proposed use under the application;
- for UBW erected on leased land, enforcement action may be taken by the BD to effect their removal in accordance with the prevailing enforcement policy against UBW as and when necessary. The granting of any planning approval should not be construed as an acceptance of any existing building works or UBW on the Site under the BO;
- any temporary shelters or converted containers for office, storage, washroom or other uses are considered as temporary buildings are subject to the control of Part VII of the B(P)R; and
- detailed checking under the BO will be carried out at building plan submission stage;

(j) to note the comments of the Project Manager (West), Civil Engineering and Development Department (PM(W), CEDD) that the Site falls within the study area of Lau Fau Shan Development under the consultancy Agreement No. CE 5/2024 (CE) “Developments at Lau Fau Shan, Tsim Bei Tsui and Pak Nai areas – Investigation”, which is the Investigation Study and jointly commissioned by Planning Department and CEDD. The implementation and land resumption/clearance programme of the Lau Fau Shan Development is currently being reviewed under the Investigation Study and subject to change. The applicant should be reminded that the Site may be resumed at any time during the planning approval period for potential development project and advised not to carry out any substantial works therein;

(k) to note the comments from the Antiquities and Monuments Office of the Development Bureau (AMO, DEVB) that the Site has slightly encroached onto the Hang Hau Tsuen Site of Archaeological Interest. Pursuant to the Antiquities and Monuments Ordinance (Cap. 53), the applicant is required to inform AMO immediately when any antiquities or supposed antiquities under the ordinance are discovered in the course of works. The applicant is also required to inform the AMO the works schedule for carrying out site inspection as and when necessary; and

(l) to note the comments of the Commissioner of Police that the applicant should ensure that there is adequate space for large vehicle to manoeuvre safely at the concerned location and proper traffic arrangement will be organised by the applicant.

tpbpd/PLAND

寄件者: [REDACTED]
寄件日期: 2026年01月06日星期二 3:16
收件者: tpbpd/PLAND
主旨: A/HSK/593 DD 128 Ha Tsuen GIC
類別: Internet Email

Dear TPB Members,

587 withdrawn and back with the real deal - brownfield. Warehouse / 2 Vehicle Parking.

The lots were filled in without the requisite planning application. The ground is probably contaminated from open storage and will pose a hazard to the eventual development of GIC facilities.

The application should be rejected as approval would reward illegal activities and the administration keeps telling us that breaking the law will not be tolerated.

Mary Mulvihill

From: [REDACTED]
To: tpbpd <tpbpd@pland.gov.hk>
Date: Tuesday, 28 October 2025 1:56 AM HKT
Subject: A/HSK/587 DD 128 Ha Tsuen

A/HSK/587

Lots 189 S.A (Part) and 189 S.B (Part) in D.D. 128 and Adjoining Government Land, Ha Tsuen

Site area: About 4,000sq.m Includes Government Land of about 307sq.m

Zoning: "GIC" and "Res (Group D)"

Applied use: Shop and Services / 5 Vehicle Parking

Dear TPB Members,

Presumably the 'GIC' zoning is recent as the lots have been used for Open Storage?

If not members should question is any enforcement action has been taken with regard to unapproved operations.

Mary Mulvihill