



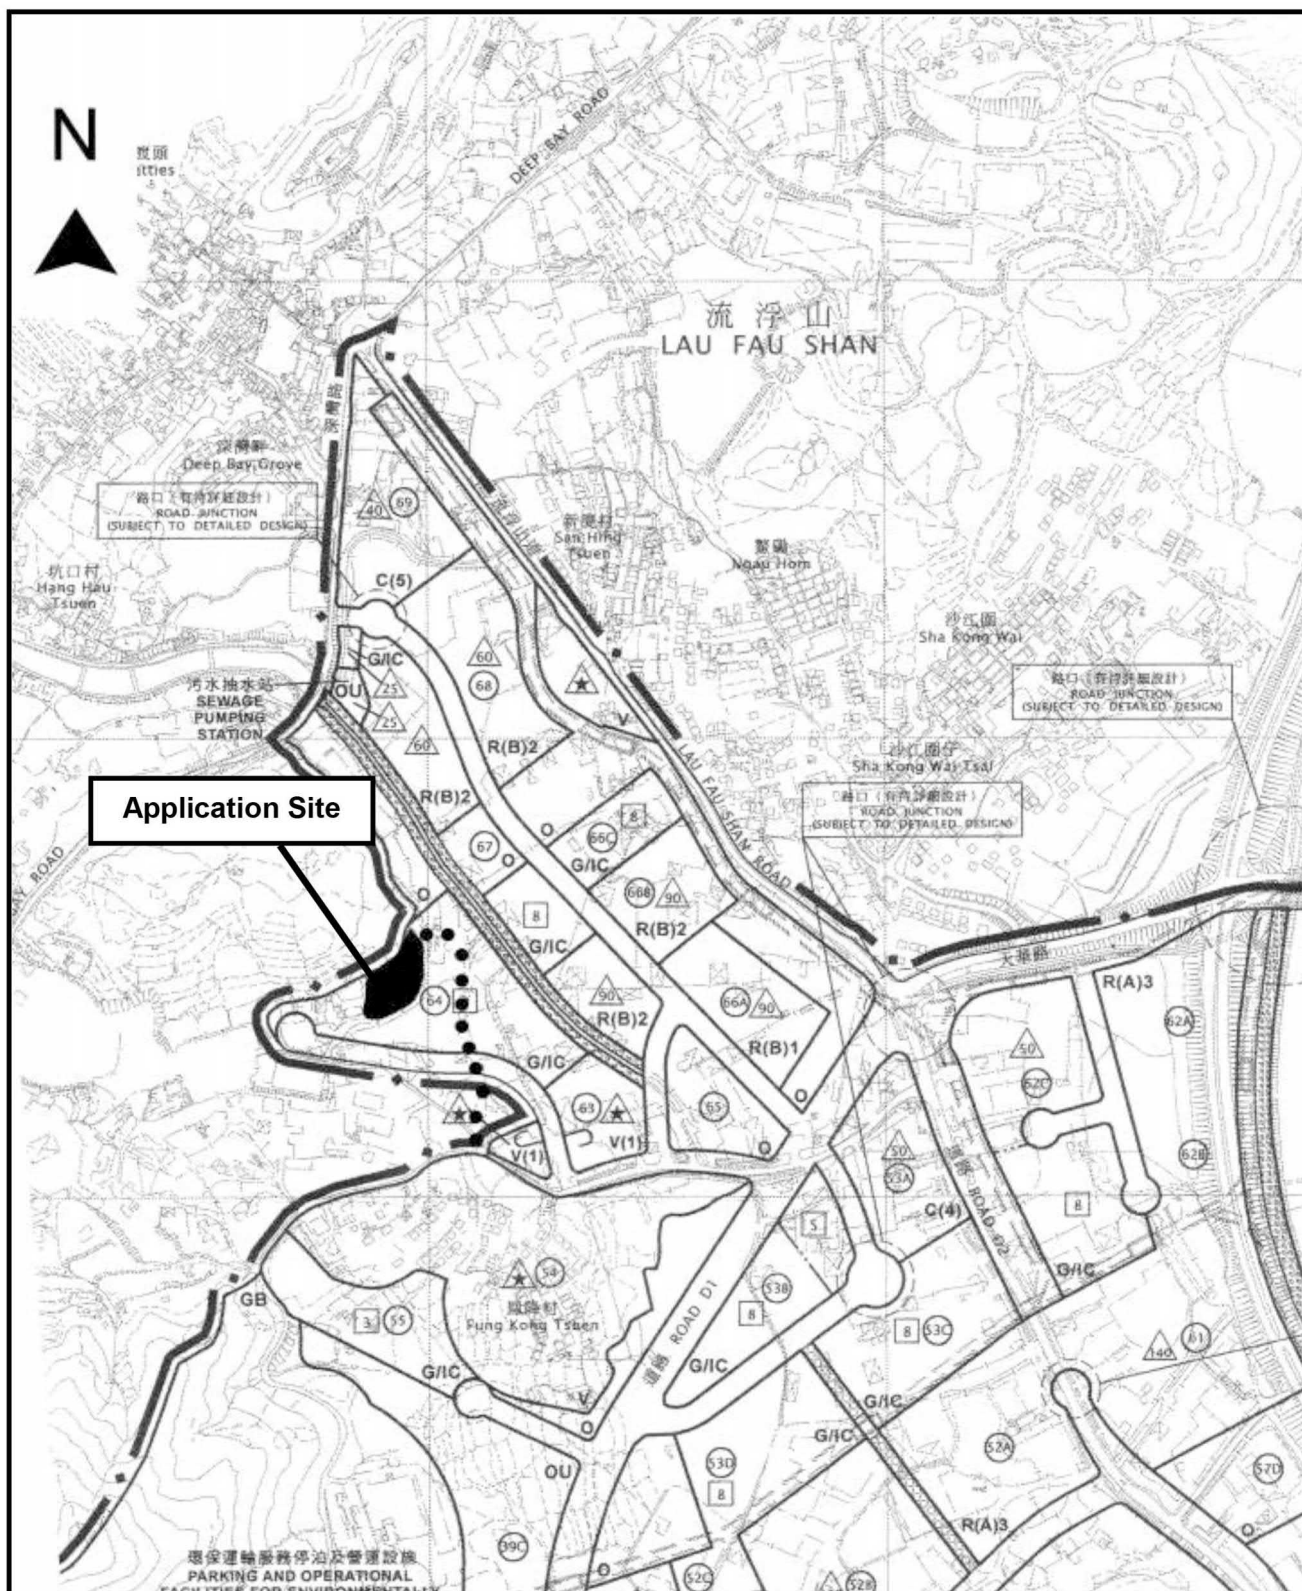


Project 項目名稱: Proposed Temporary Warehouse for Storage of Construction Machinery & Construction Materials for a Period of 3 Years at Lots 189 S.A (Part) & 189 S.B (Part) in D.D.128 & Adjoining Government Land, Ha Tsuen, Yuen Long, N.T.	Drawing Title 圖目: Location Plan Drawing No. 圖號: Figure 2	Remarks 備註: ●●● Vehicular access from Kai Pak Ling Road Scale 比例: 1:7500
---	--	--

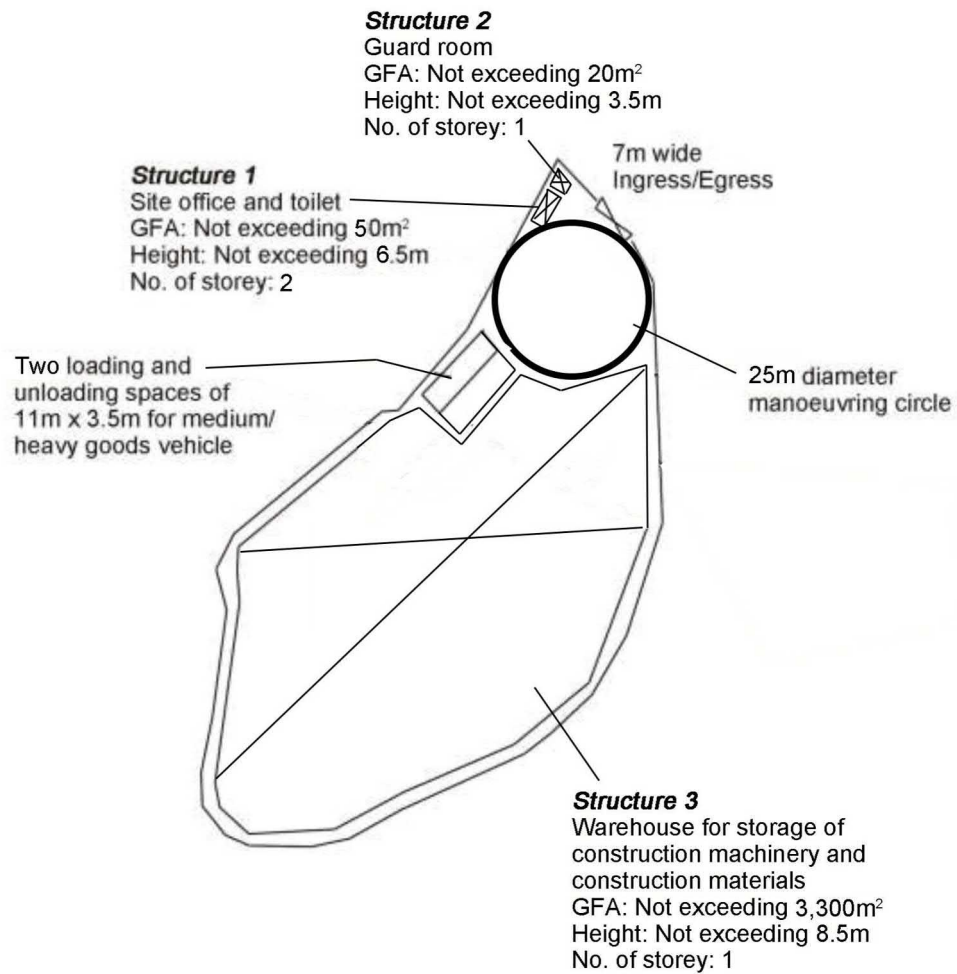

Project 項目名稱: Proposed Temporary Shop & Services for a Period of 3 Years at Lots 189 S.A (Part) & 189 S.B (Part) in D.D.128 & Adjoining Government Land, Ha Tsuen, Yuen Long, N.T.	Drawing Title 圖目: Proposed Layout Plan	Remarks 備註:
	Drawing No. 圖號: Figure 3	

Scale 比例:
1:1000

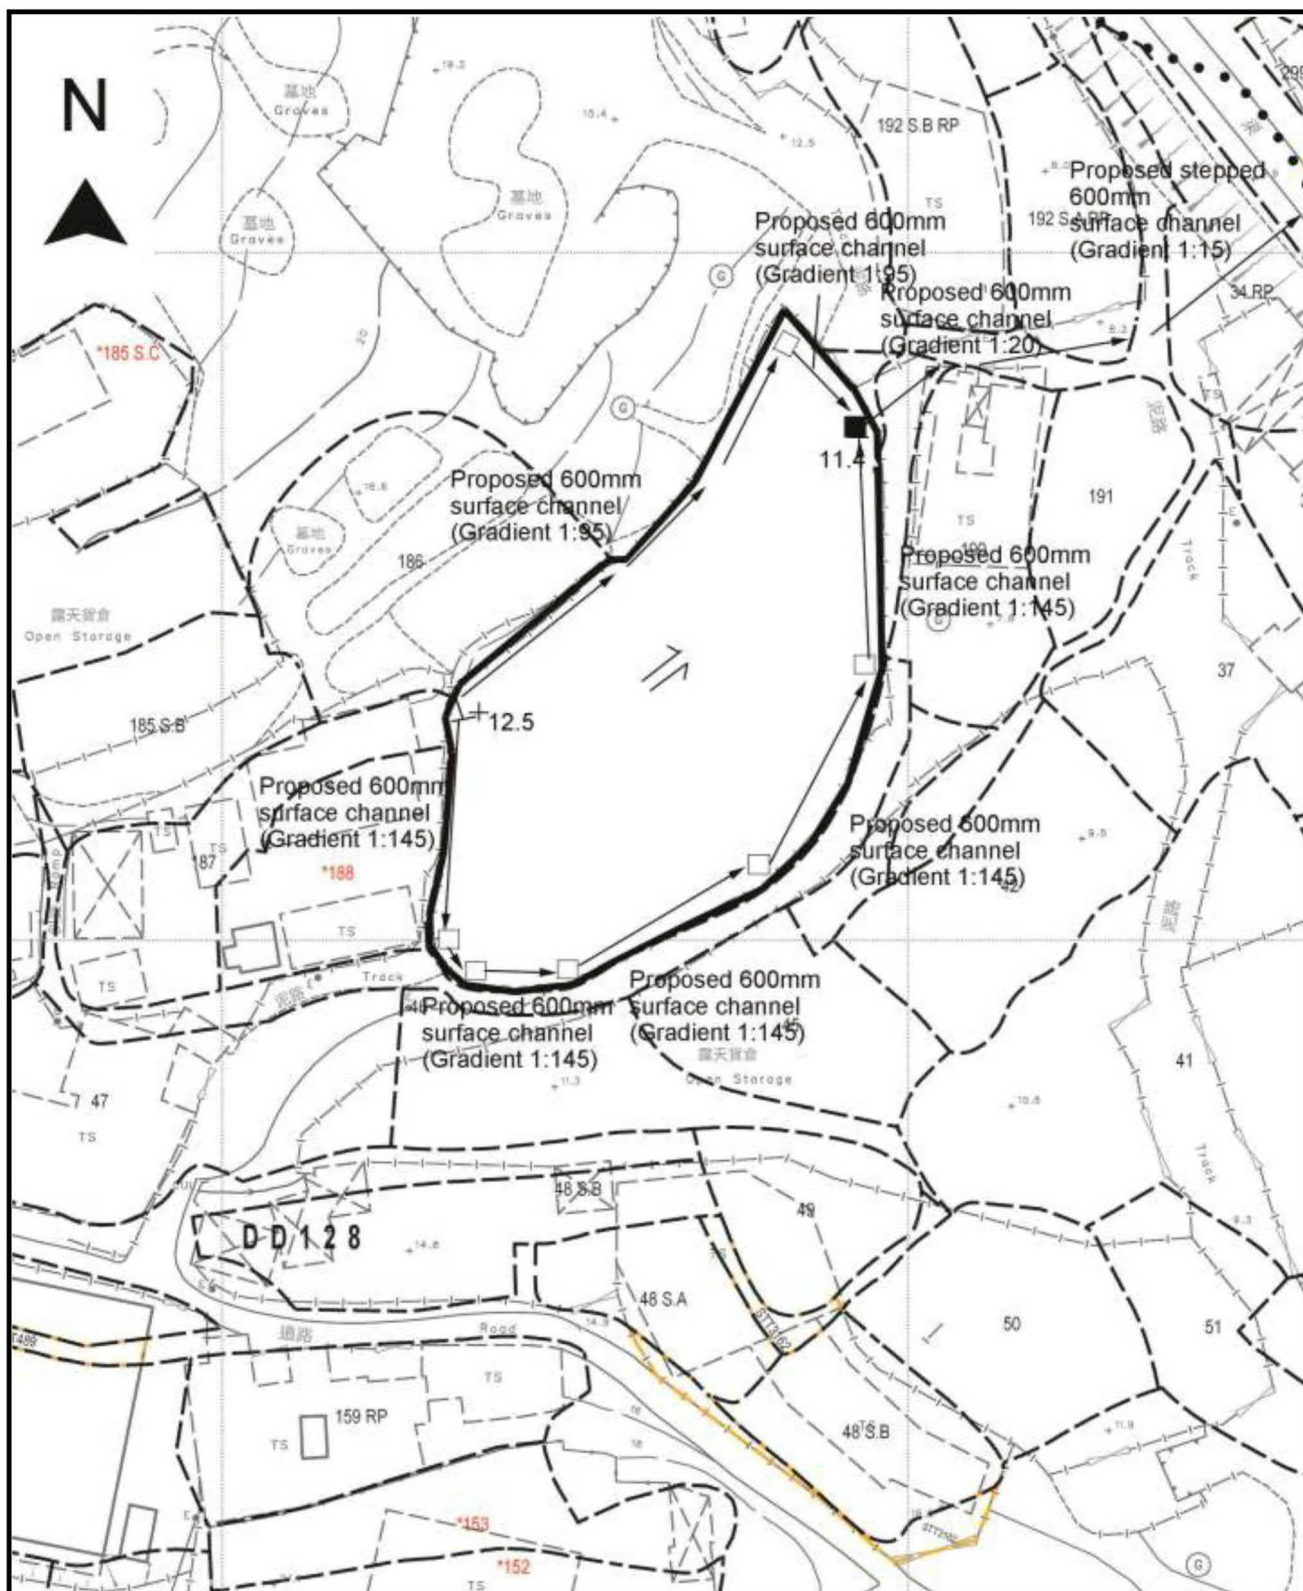

Project 項目名稱:

Proposed Temporary Warehouse for Storage of Construction Machinery & Construction Materials for a Period of 3 Years at Lots 189 S.A (Part) & 189 S.B (Part) in D.D.128 & Adjoining Government Land, Ha Tsuen, Yuen Long, N.T.

Drawing Title 圖目:

Proposed Drainage Plan

Drawing No. 圖號:


Figure 4


Remarks 備註:

- +11.4 Level (in mPD)
- ⇐ Flow of surface runoff
- Proposed catchpit
- Catchpit with sand trap

Scale 比例:

1:1000

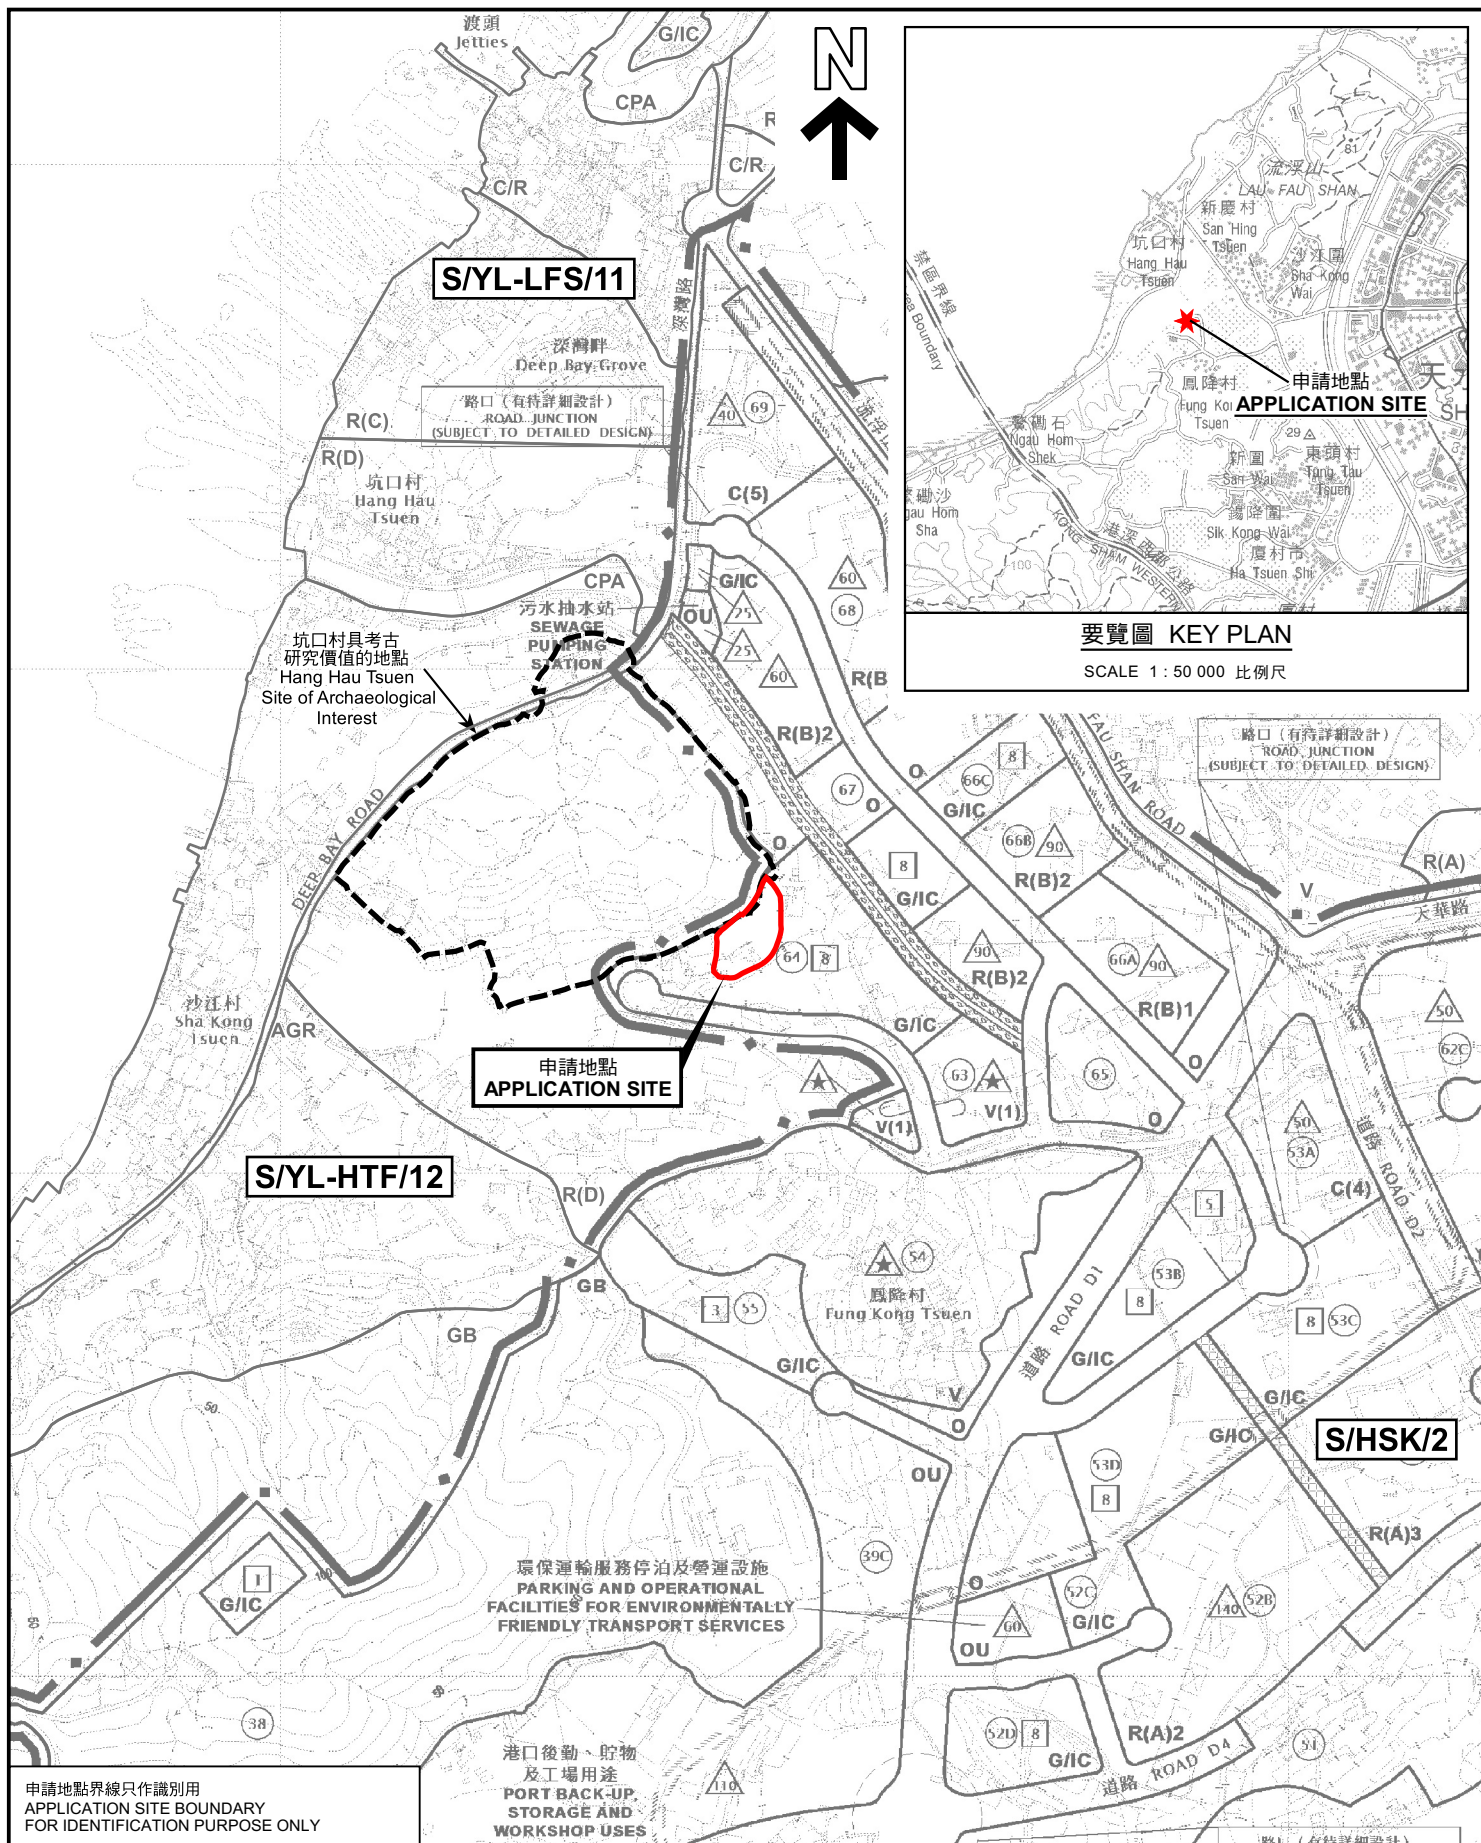

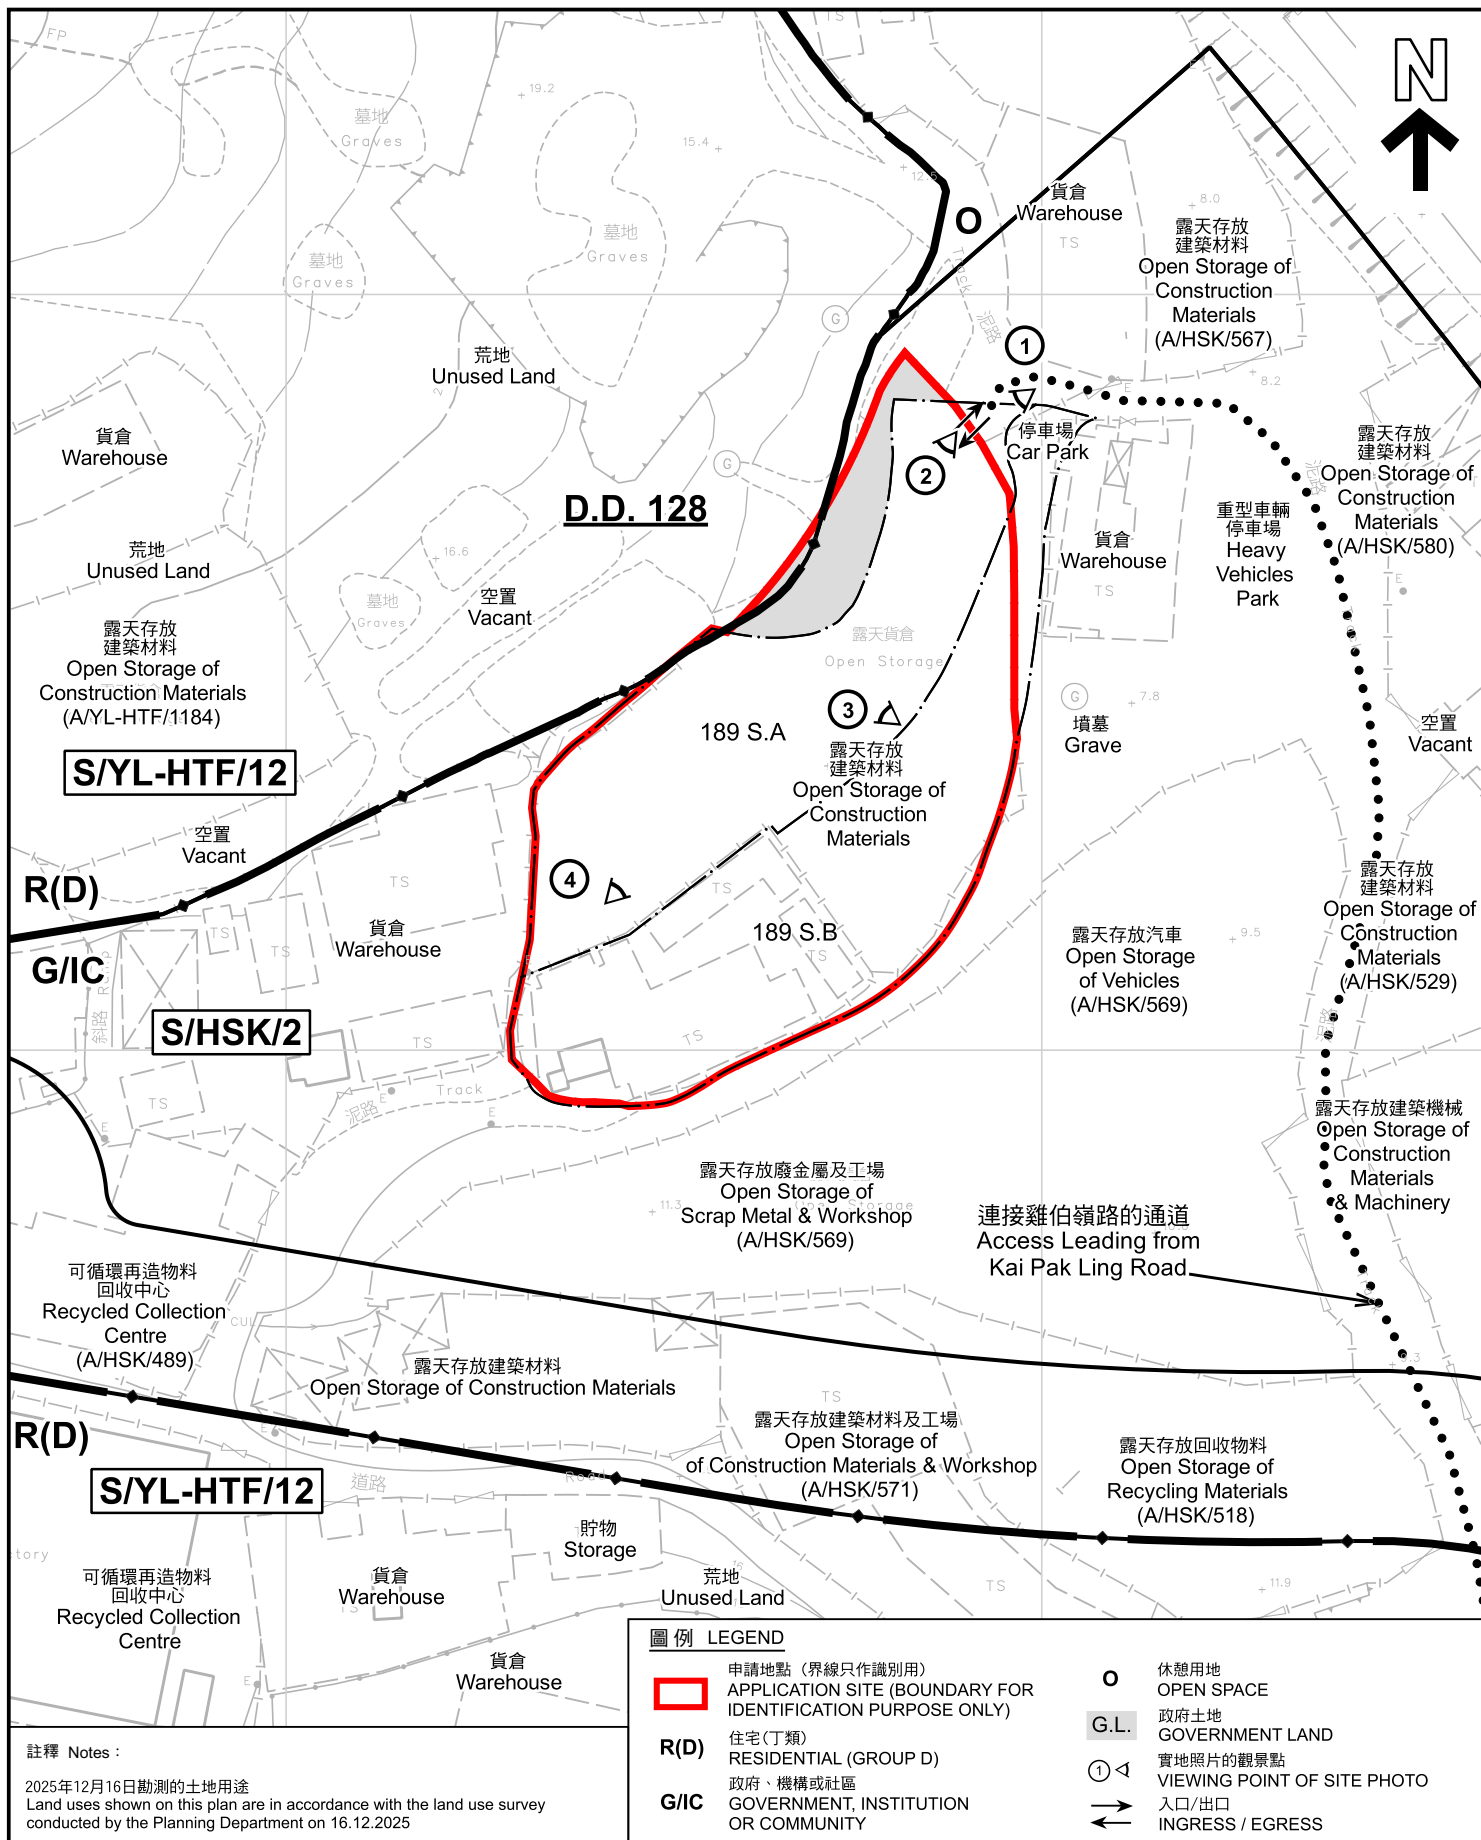

平面圖 SITE PLAN

擬議臨時倉庫存放建築機械及建築材料(為期3年)

新界元朗厦村丈量約份第128約

地段第189號A分段(部分)及第189號B分段(部分)和毗連政府土地

PROPOSED TEMPORARY WAREHOUSE FOR STORAGE OF CONSTRUCTION MACHINERY AND CONSTRUCTION MATERIALS FOR A PERIOD OF 3 YEARS
LOTS 189 S.A (PART) AND 189 S.B (PART) IN D.D. 128 AND ADJOINING GOVERNMENT LAND, HA TSUEN, YUEN LONG, NEW TERRITORIES

SCALE 1:1 000 比例尺

米 20 0 20 40 米
METRES




規劃署

Planning Department

參考編號
REFERENCE No.
A/HSK/593

圖 PLAN
A-2

本摘要圖於2026年1月28日擬備，所根據的資料為測量圖編號 6-NW-1B 和 6-NW-2A
EXTRACT PLAN PREPARED ON 28.1.2026
BASED ON SURVEY SHEETS No. 6-NW-1B and 6-NW-2A

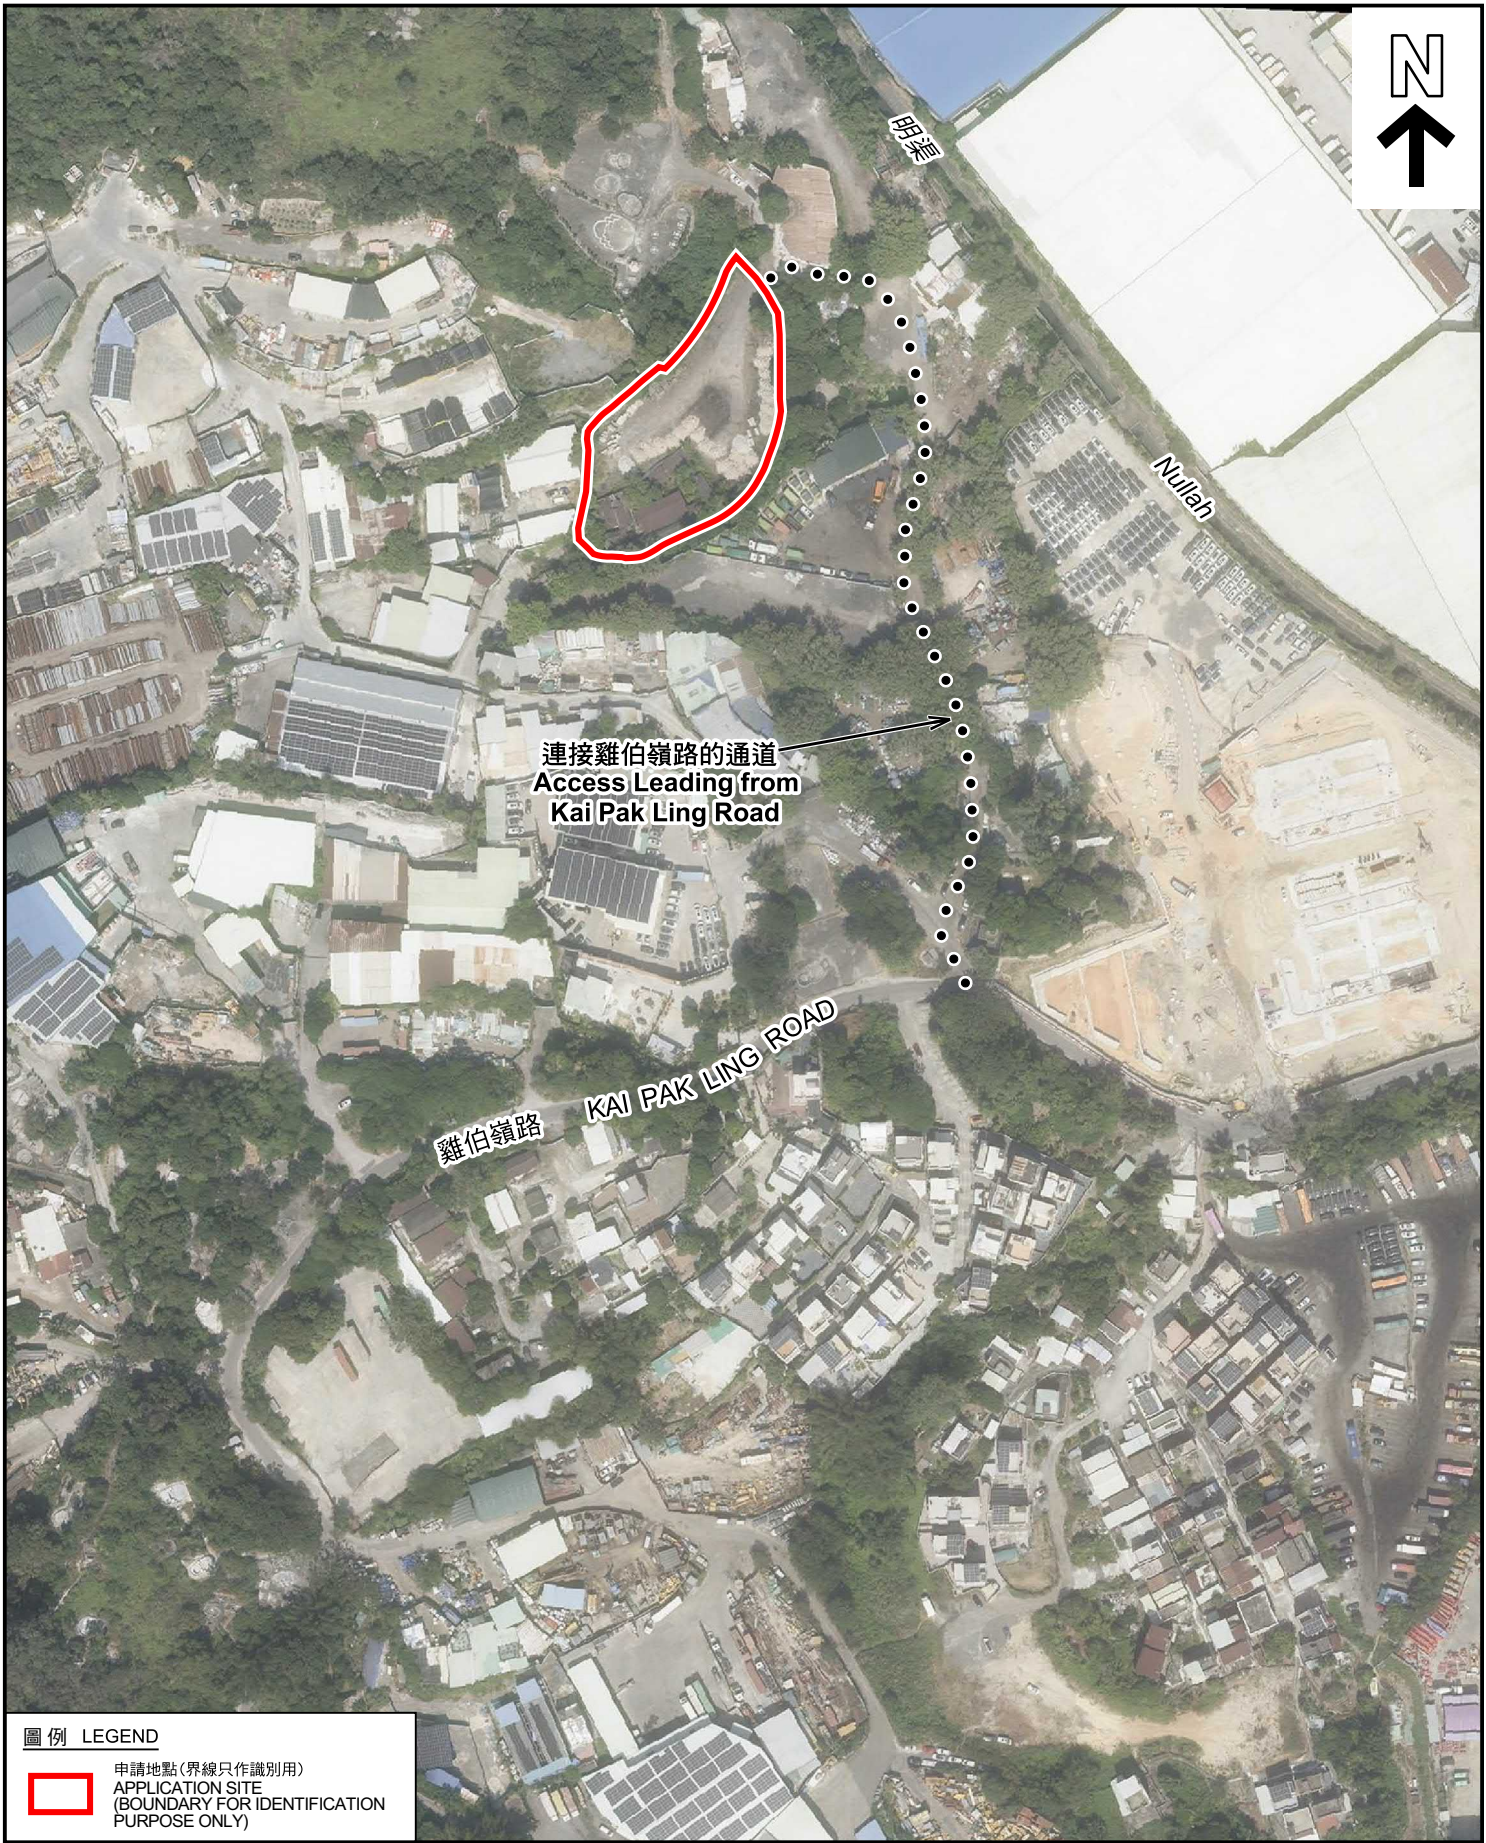

圖例 LEGEND

 申請地點(界線只作識別用)
APPLICATION SITE
(BOUNDARY FOR IDENTIFICATION
PURPOSE ONLY)

本摘要圖於2026年1月19日擬備，所根據
的資料為地政總署於2024年10月24日拍得
的航攝照片編號 E236648C
EXTRACT PLAN PREPARED ON 19.1.2026
BASED ON AERIAL PHOTO No.
E236648C TAKEN ON 24.10.2024
BY LANDS DEPARTMENT

航攝照片 AERIAL PHOTO

擬議臨時倉庫存放建築機械及建築材料(為期3年)
新界元朗厦村丈量約份第128約

地段第189號A分段(部分)及第189號B分段(部分)和毗連政府土地
PROPOSED TEMPORARY WAREHOUSE FOR STORAGE OF CONSTRUCTION
MACHINERY AND CONSTRUCTION MATERIALS FOR A PERIOD OF 3 YEARS
LOTS 189 S.A (PART) AND 189 S.B (PART) IN D.D. 128 AND ADJOINING
GOVERNMENT LAND, HA TSUEN, YUEN LONG, NEW TERRITORIES

SCALE 1:1 000 比例尺

米 20 0 20 40 米
METRES



規劃署
Planning Department

參考編號
REFERENCE No.
A/HSK/593

圖 PLAN
A-3



實地照片 SITE PHOTOS

擬議臨時倉庫存放建築機械及建築材料(為期3年)
新界元朗厦村丈量約份第128約

地段第189號A分段(部分)及第189號B分段(部分)和毗連政府土地
PROPOSED TEMPORARY WAREHOUSE FOR STORAGE OF CONSTRUCTION
MACHINERY AND CONSTRUCTION MATERIALS FOR A PERIOD OF 3 YEARS
LOTS 189 S.A (PART) AND 189 S.B (PART) IN D.D. 128 AND ADJOINING
GOVERNMENT LAND, HA TSUEN, YUEN LONG, NEW TERRITORIES



規劃署
Planning Department

參考編號
REFERENCE No.
A/HSK/593

圖 PLAN
A-4

本圖於2026年1月19日擬備，所根據的
資料為攝於2025年12月16日的實地照片
PLAN PREPARED ON 19.1.2026
BASED ON SITE PHOTOS
TAKEN ON 16.12.2025