


N

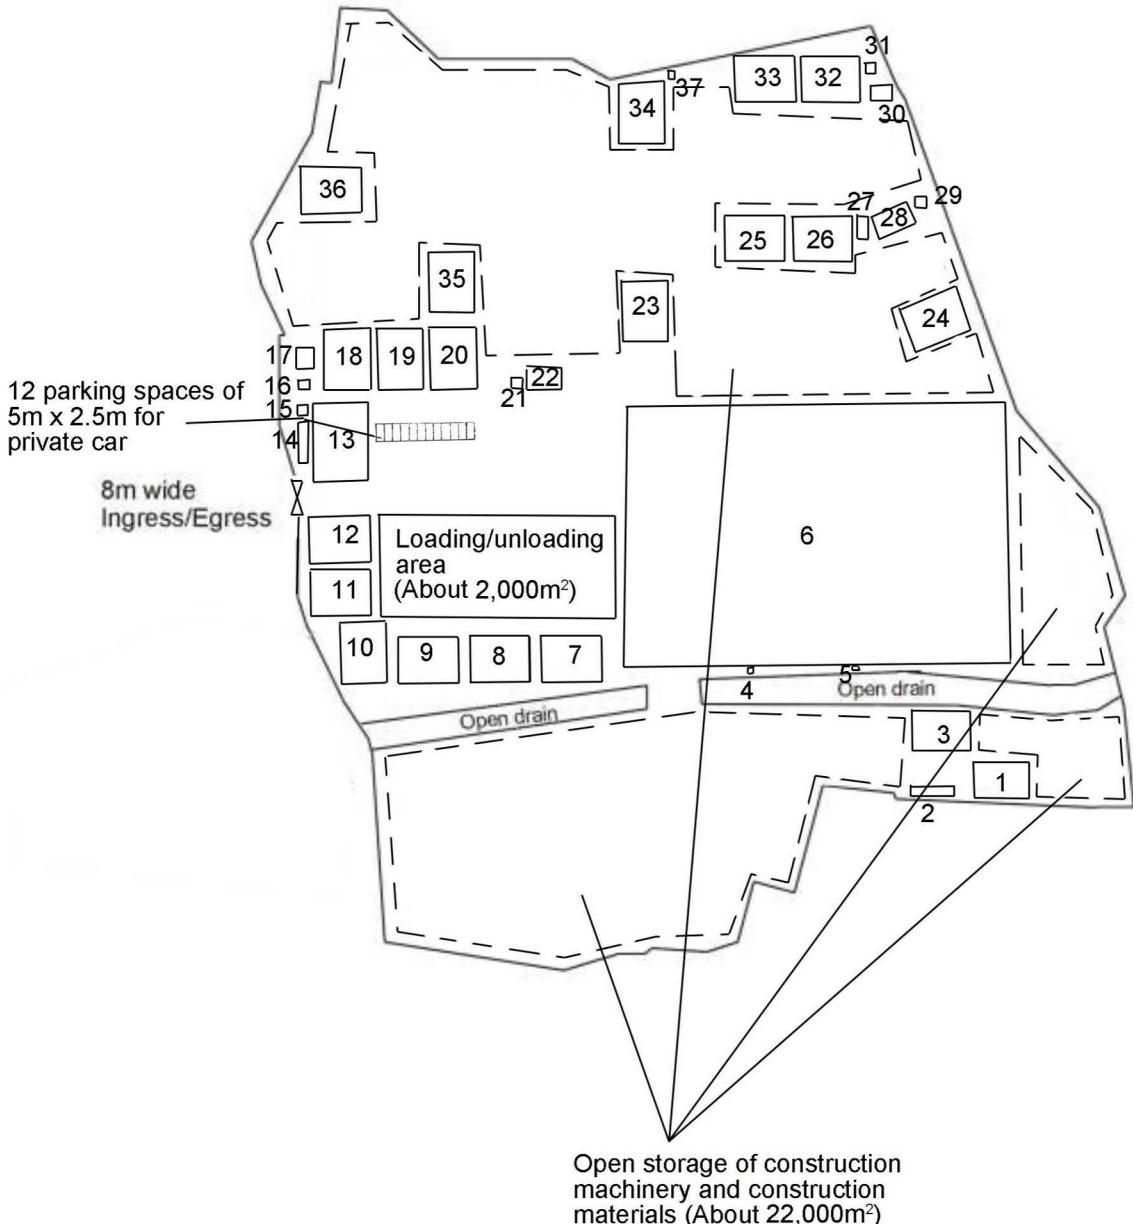

Project 項目名稱:

Temporary Warehouse & Open Storage of Construction Machinery and Construction Materials and Associated Filling of Pond and Filling of Land for a Period of 3 Years at Various Lots in D.D. 126 and adjoining Government Land near Fung Ka Wai, Ping Shan, Yuen Long, New Territories

Drawing Title 圖目:

Proposed Layout Plan

Remarks 備註:

Please refer to Table 1 for use, area, height and storey of proposed temporary structures

Drawing No. 圖號:

Figure 3

Scale 比例:

1:2000

N



- Existing 1.6m diameter surface channel
- Existing culvert inlet
- Surface channel Intercept point

Project 項目名稱:

Temporary Warehouse & Open Storage of Construction Machinery and Construction Materials and Associated Filling of Pond and Filling of Land for a Period of 3 Years at Various Lots in D.D. 126 and adjoining Government Land near Fung Ka Wai, Ping Shan, Yuen Long, New Territories

Drawing Title 圖目:

As-built Drainage Plan

Remarks 備註:


Drawing No. 圖號:

Figure 4

Scale 比例:

1:2000

N

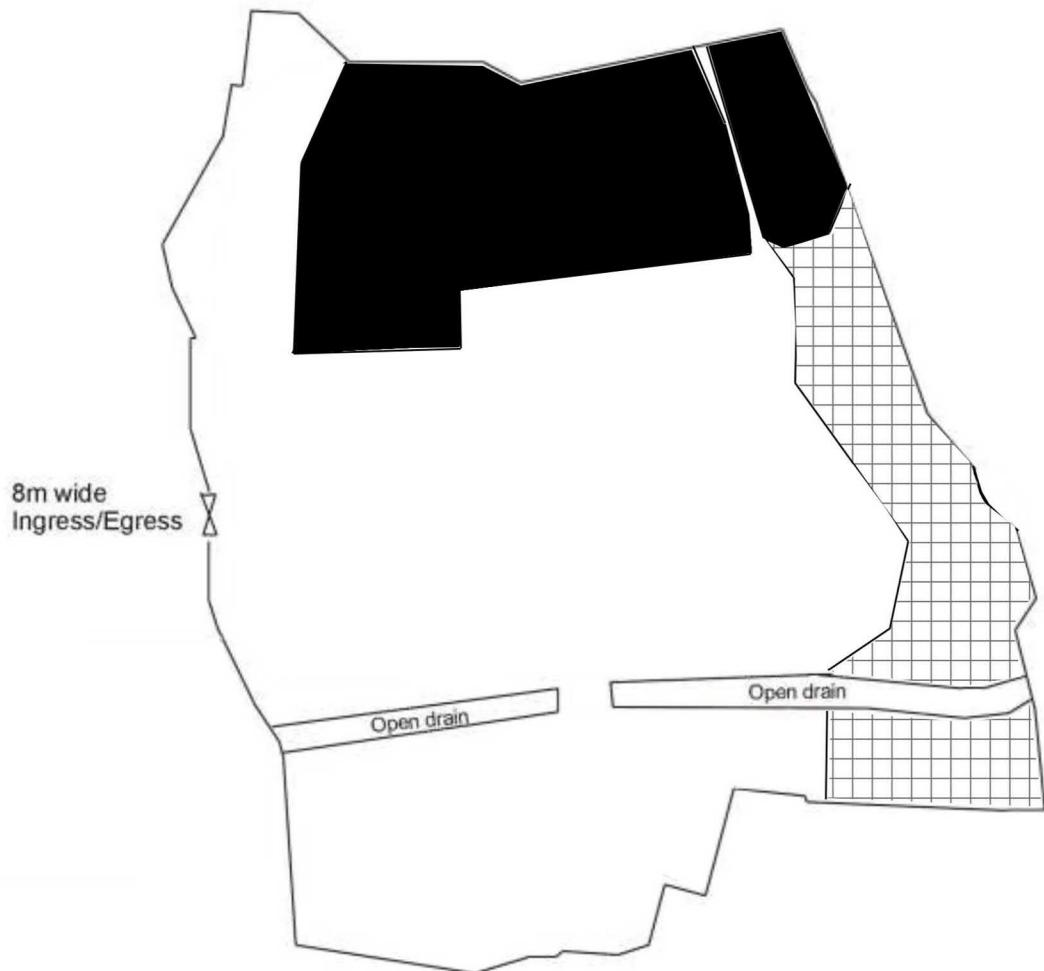

Project 項目名稱:

Temporary Warehouse & Open Storage of Construction Machinery and Construction Materials and Associated Filling of Pond and Filling of Land for a Period of 3 Years at Various Lots in D.D. 126 and adjoining Government Land near Fung Ka Wai, Ping Shan, Yuen Long, New Territories

Drawing Title 圖目:

Pond Filling and Land Filling Plan

Drawing No. 圖號:

Figure 5

Remarks 備註:

█ Regularization of filling of pond of about 1.2m

█ Regularization of filling of land of about 0.2m

Scale 比例:


1:2000

Appendix A-Site Plan



2 LOCATION PLAN OF COMPENSATORY TREES



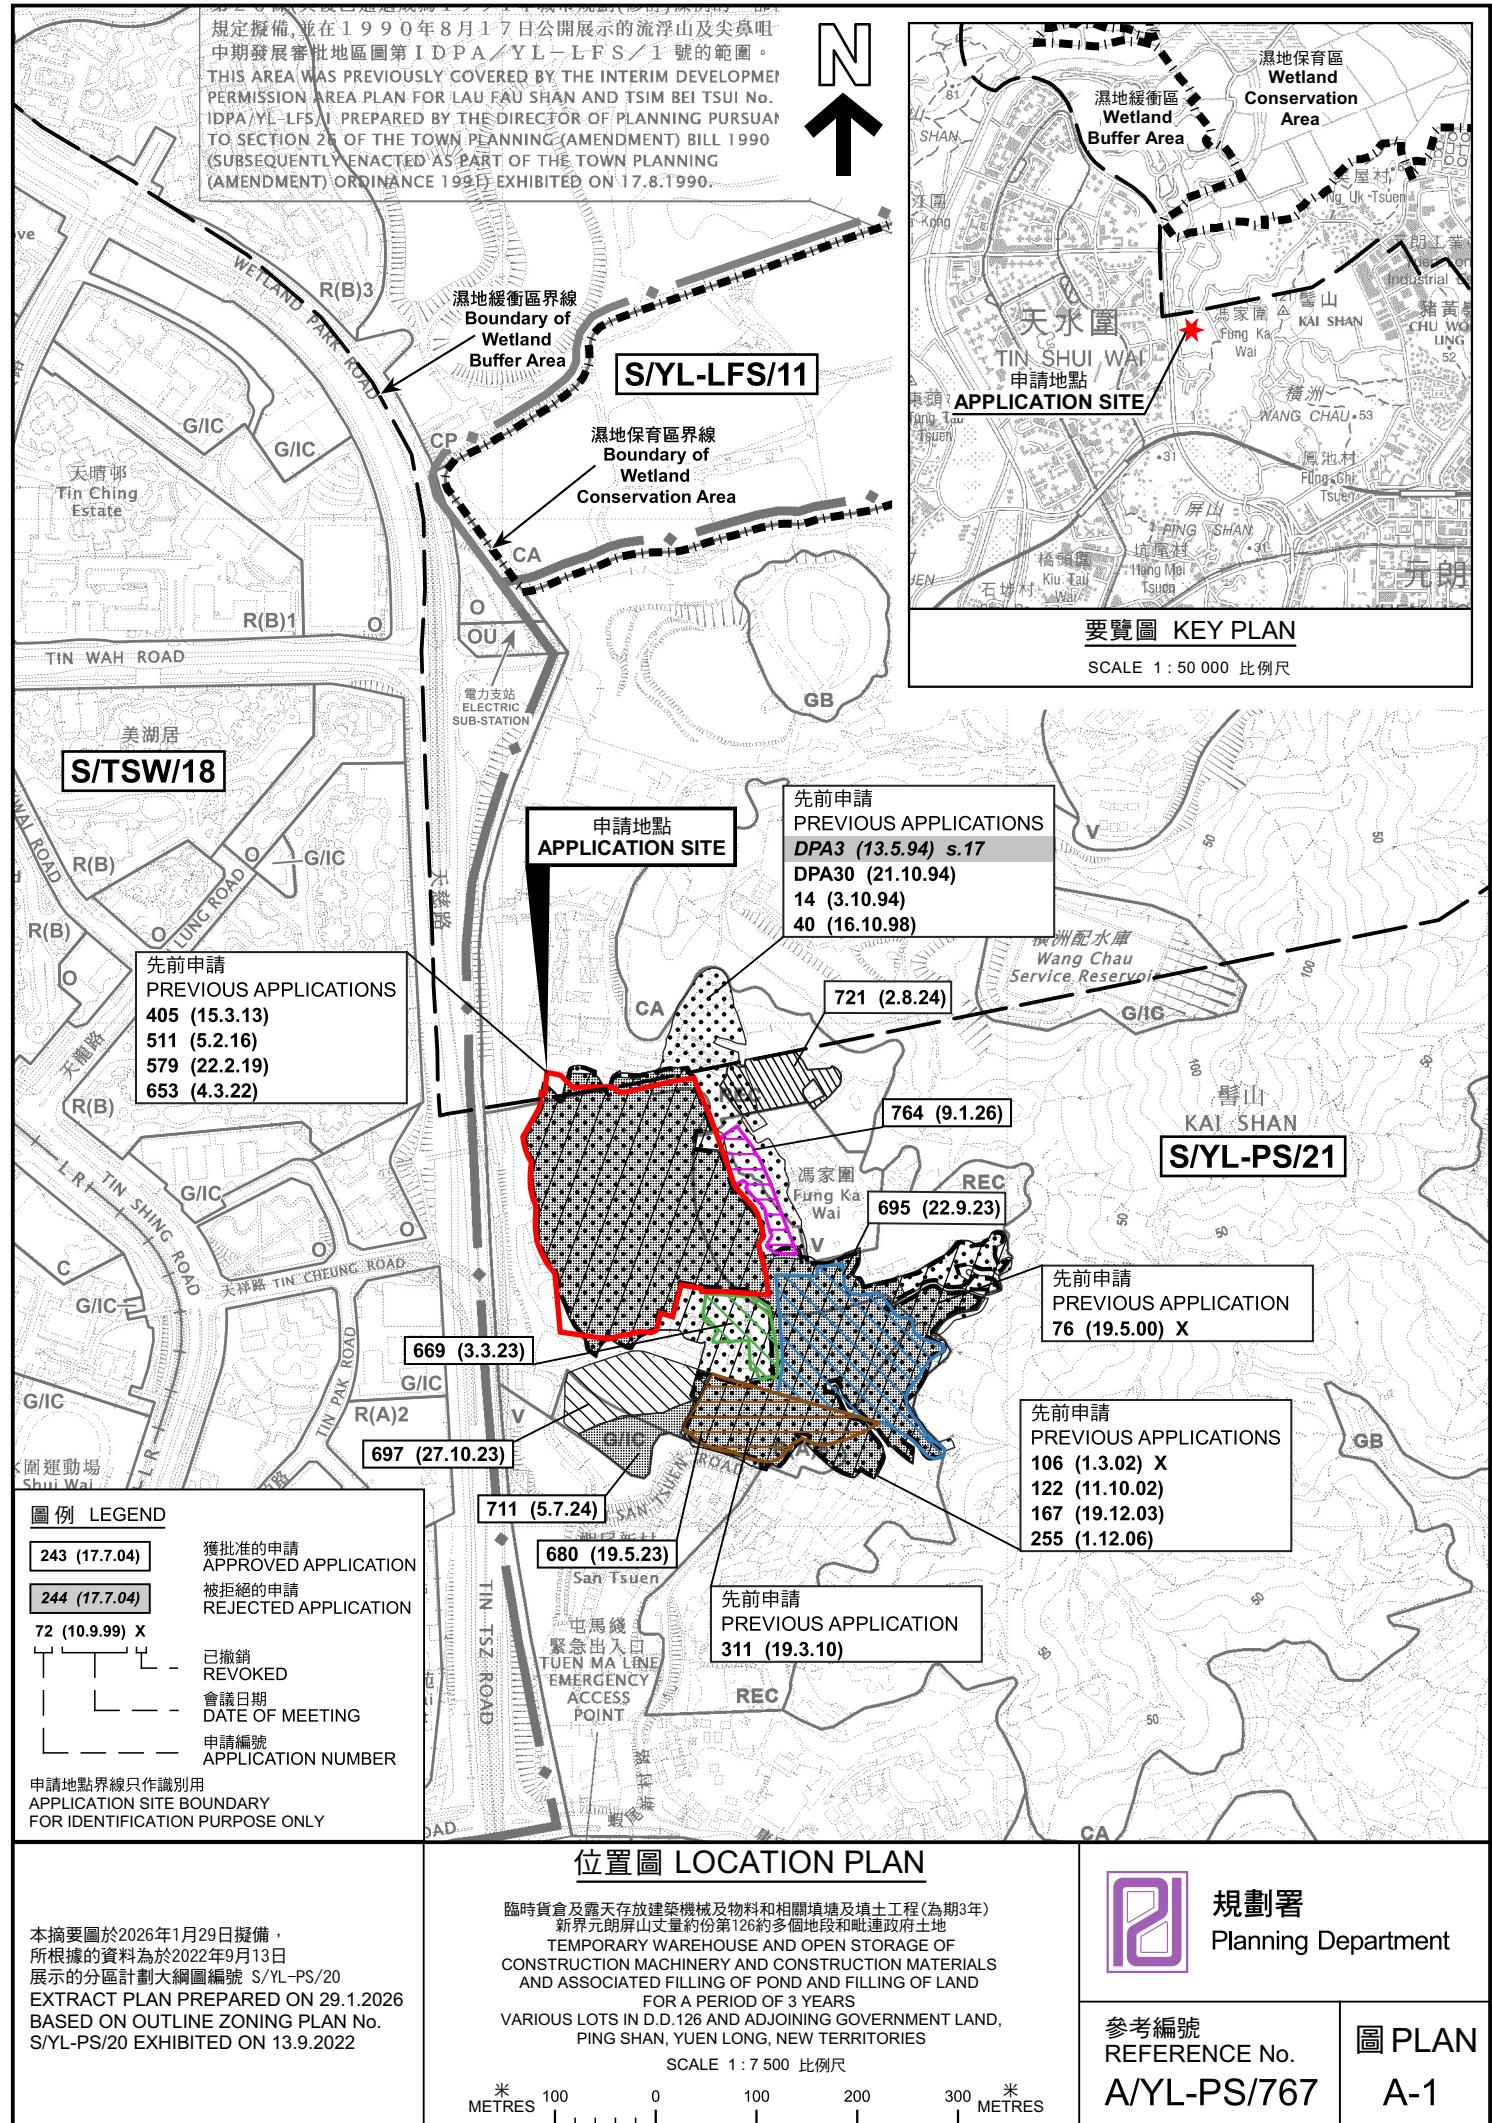



圖例 LEGEND

申請地點 (界線只作識別用)
APPLICATION SITE
(BOUNDARY FOR IDENTIFICATION
PURPOSE ONLY)

本摘要圖於2025年12月4日擬備，所根據的資料為地政總署於2024年10月24日拍得的航攝照片編號 E236636C
EXTRACT PLAN PREPARED ON 4.12.2025
BASED ON AERIAL PHOTO No.
E236636C TAKEN ON 24.10.2024
BY LANDS DEPARTMENT

航攝照片 AERIAL PHOTO

臨時貨倉及露天存放建築機械及物料和相關填塘或填土工程 (為期3年)
新界元朗屏山丈量約份第126約多個地段和毗連政府土地
TEMPORARY WAREHOUSE AND OPEN STORAGE OF
CONSTRUCTION MACHINERY AND CONSTRUCTION MATERIALS
AND ASSOCIATED FILLING OF POND AND FILLING OF LAND
FOR A PERIOD OF 3 YEARS
VARIOUS LOTS IN D.D.126 AND ADJOINING GOVERNMENT LAND,
PING SHAN, YUEN LONG, NEW TERRITORIES



規劃署
Planning Department

參考編號
REFERENCE No.
A/YL-PS/767

圖 PLAN
A-3



本圖於2025年12月15日擬備，所根據的資料為攝於2025年11月18日的實地照片 PLAN PREPARED ON 15.12.2025 BASED ON SITE PHOTOS TAKEN ON 18.11.2025
--

實地照片 SITE PHOTOS

臨時貨倉及露天存放建築機械及物料和相關填塘及填土工程 (為期3年)
新界元朗屏山丈量約份第126號多個地段和毗連政府土地
TEMPORARY WAREHOUSE AND OPEN STORAGE OF
CONSTRUCTION MACHINERY AND CONSTRUCTION MATERIALS
AND ASSOCIATED FILLING OF POND AND FILLING OF LAND
FOR A PERIOD OF 3 YEARS
VARIOUS LOTS IN D.D.126 AND ADJOINING GOVERNMENT LAND,
PING SHAN, YUEN LONG, NEW TERRITORIES



規劃署
Planning Department

參考編號
REFERENCE No.
A/YL-PS/767

圖 PLAN
A-4a



<p>本圖於2025年12月15日擬備，所根據的資料為攝於2025年11月18日的實地照片 PLAN PREPARED ON 15.12.2025 BASED ON SITE PHOTOS TAKEN ON 18.11.2025</p>
--

實地照片 SITE PHOTOS

臨時貨倉及露天存放建築機械及物料和相關填塘及填土工程(為期3年)
新界元朗屏山丈量約份第126約多個地段和毗連政府土地
TEMPORARY WAREHOUSE AND OPEN STORAGE OF
CONSTRUCTION MACHINERY AND CONSTRUCTION MATERIALS
AND ASSOCIATED FILLING OF POND AND FILLING OF LAND
FOR A PERIOD OF 3 YEARS
VARIOUS LOTS IN D.D.126 AND ADJOINING GOVERNMENT LAND,
PING SHAN, YUEN LONG, NEW TERRITORIES



規劃署
Planning Department

參考編號
REFERENCE No.
A/YL-PS/767

圖 PLAN
A-4b



本圖於2025年12月12日擬備，所根據的資料為攝於2025年11月18日的實地照片 PLAN PREPARED ON 12.12.2025 BASED ON SITE PHOTOS TAKEN ON 18.11.2025
--

實地照片 SITE PHOTOS

臨時貨倉及露天存放建築機械及物料和相關填塘及填土工程 (為期3年)
新界元朗屏山丈量約份第126約多個地段和毗連政府土地
TEMPORARY WAREHOUSE AND OPEN STORAGE OF
CONSTRUCTION MACHINERY AND CONSTRUCTION MATERIALS
AND ASSOCIATED FILLING OF POND AND FILLING OF LAND
FOR A PERIOD OF 3 YEARS
VARIOUS LOTS IN D.D.126 AND ADJOINING GOVERNMENT LAND,
PING SHAN, YUEN LONG, NEW TERRITORIES



規劃署
Planning Department

參考編號
REFERENCE No.
A/YL-PS/767

圖 PLAN
A-4c