

2026年1月6日收到。城市規劃委員會
 此表格在 2026-01-08 收到。城市規劃委員會
 只會在收到所有必要的資料及文件後才正式確認收到
 申請的日期。

This document is received on 2026-01-08
 The Town Planning Board will formally acknowledge
 the date of receipt of the application only upon receipt
 of all the required information and documents.

Form No. S16-III
 表格第 S16-III 號

APPLICATION FOR PERMISSION UNDER SECTION 16 OF THE TOWN PLANNING ORDINANCE (CAP. 131)

根據《城市規劃條例》(第131章)
 第16條遞交的許可申請

Applicable to Proposal Only Involving Temporary Use/Development of Land and/or Building Not Exceeding 3 Years in Rural Areas or Regulated Areas, or Renewal of Permission for such Temporary Use or Development*

適用於祇涉及位於鄉郊地區或受規管地區土地上及/或建築物內進行為期不超過三年的臨時用途/發展或該等臨時用途/發展的許可續期的建議*

**Form No. S16-I should be used for other Temporary Use/Development of Land and/or Building (e.g. temporary use/developments in the Urban Area) and Renewal of Permission for such Temporary Use or Development.*

**其他土地上及/或建築物內的臨時用途/發展(例如位於市區內的臨時用途或發展)及有關該等臨時用途/發展的許可續期，應使用表格第 S16-I 號。*

Applicant who would like to publish the notice of application in local newspapers to meet one of the Town Planning Board's requirements of taking reasonable steps to obtain consent of or give notification to the current land owner, please refer to the following link regarding publishing the notice in the designated newspapers:
https://www.tpb.gov.hk/en/plan_application/apply.html

申請人如欲在本地報章刊登申請通知，以採取城市規劃委員會就取得現行土地擁有人的同意或通知現行土地擁有人所指定的其中一項合理步驟，請瀏覽以下網址有關在指定的報章刊登通知：
https://www.tpb.gov.hk/tc/plan_application/apply.html

General Note and Annotation for the Form

填寫表格的一般指引及註解

"Current land owner" means any person whose name is registered in the Land Registry as that of an owner of the land to which the application relates, as at 6 weeks before the application is made
 「現行土地擁有人」指在提出申請前六星期，其姓名或名稱已在土地註冊處註冊為該申請所關乎的土地的擁有人的人

& Please attach documentary proof 請夾附證明文件

^ Please insert number where appropriate 請在適當地方註明編號

Please fill "NA" for inapplicable item 請在不適用的項目填寫「不適用」

Please use separate sheets if the space provided is insufficient 如所提供的空間不足，請另頁說明

Please insert a 「✓」 at the appropriate box 請在適當的方格內上加上「✓」號

For Official Use Only 請勿填寫此欄	Application No. 申請編號	A/NE-MUP/228
	Date Received 收到日期	2026-01-08

- The completed form and supporting documents (if any) should be sent to the Secretary, Town Planning Board (the Board), 15/F, North Point Government Offices, 333 Java Road, North Point, Hong Kong.
申請人須把填妥的申請表格及其他支持申請的文件(倘有),送交香港北角渣華道333號北角政府合署15樓城市規劃委員會(下稱「委員會」)秘書收。
- Please read the "Guidance Notes" carefully before you fill in this form. The document can be downloaded from the Board's website at <http://www.tpb.gov.hk/>. It can also be obtained from the Secretariat of the Board at 15/F, North Point Government Offices, 333 Java Road, North Point, Hong Kong (Tel: 2231 4810 or 2231 4835), and the Planning Enquiry Counters of the Planning Department (Hotline: 2231 5000) (17/F, North Point Government Offices, 333 Java Road, North Point, Hong Kong and 14/F, Sha Tin Government Offices, 1 Sheung Wo Che Road, Sha Tin, New Territories).
請先細閱《申請須知》的資料單張,然後填寫此表格。該份文件可從委員會的網頁下載(網址:<http://www.tpb.gov.hk/>),亦可向委員會秘書處(香港北角渣華道333號北角政府合署15樓-電話:2231 4810或2231 4835)及規劃署的規劃資料查詢處(熱線:2231 5000)(香港北角渣華道333號北角政府合署17樓及新界沙田上禾輦路1號沙田政府合署14樓)索取。
- This form can be downloaded from the Board's website, and obtained from the Secretariat of the Board and the Planning Enquiry Counters of the Planning Department. The form should be typed or completed in block letters. The processing of the application may be refused if the required information or the required copies are incomplete.
此表格可從委員會的網頁下載,亦可向委員會秘書處及規劃署的規劃資料查詢處索取。申請人須以打印方式或以正楷填寫表格。如果申請人所提交的資料或文件副本不齊全,委員會可拒絕處理有關申請。

1. Name of Applicant 申請人姓名/名稱

(Mr. 先生 / Mrs. 夫人 / Miss 小姐 / Ms. 女士 / Company 公司 / Organisation 機構)

Tang Chiu Man 鄧照民、Tang Tim 鄧添、Tang Kwai Chuen 鄧貴全、Tang Pong 鄧邦

2. Name of Authorised Agent (if applicable) 獲授權代理人姓名/名稱 (如適用)

(Mr. 先生 / Mrs. 夫人 / Miss 小姐 / Ms. 女士 / Company 公司 / Organisation 機構)

Pang Hing Yeun 彭慶餘

3. Application Site 申請地點

(a) Full address / location / demarcation district and lot number (if applicable) 詳細地址/地點/丈量約份及地段號碼(如適用)	D.D. 46 Lot 757 S.B ss.1 RP, Loi Tung, Sha Tau Kok, New Territories. 新界沙頭角萊洞丈量約份第46約地段第757號B分段第1小分段餘段
(b) Site area and/or gross floor area involved 涉及的地盤面積及/或總樓面面積	<input checked="" type="checkbox"/> Site area 地盤面積 222.88 sq.m 平方米 <input checked="" type="checkbox"/> About 約 <input type="checkbox"/> Gross floor area 總樓面面積 sq.m 平方米 <input type="checkbox"/> About 約
(c) Area of Government land included (if any) 所包括的政府土地面積(倘有) sq.m 平方米 <input type="checkbox"/> About 約

(d) Name and number of the related statutory plan(s) 有關法定圖則的名稱及編號	S/NE-MUP/11 萬屋邊分區計劃大綱圖
(e) Land use zone(s) involved 涉及的土地用途地帶	Agriculture 農業
(f) Current use(s) 現時用途	Vacant Land 空置土地 (If there are any Government, institution or community facilities, please illustrate on plan and specify the use and gross floor area) (如有任何政府、機構或社區設施，請在圖則上顯示，並註明用途及總樓面面積)

4. "Current Land Owner" of Application Site 申請地點的「現行土地擁有人」

The applicant 申請人 -

- is the sole "current land owner"^{#&} (please proceed to Part 6 and attach documentary proof of ownership).
是唯一的「現行土地擁有人」^{#&} (請繼續填寫第 6 部分，並夾附業權證明文件)。
- is one of the "current land owners"^{#&} (please attach documentary proof of ownership).
是其中一名「現行土地擁有人」^{#&} (請夾附業權證明文件)。
- is not a "current land owner"[#].
並不是「現行土地擁有人」[#]。

- The application site is entirely on Government land (please proceed to Part 6).
申請地點完全位於政府土地上 (請繼續填寫第 6 部分)。

5. Statement on Owner's Consent/Notification

就土地擁有人的同意/通知土地擁有人的陳述

- (a) According to the record(s) of the Land Registry as at (DD/MM/YYYY), this application involves a total of "current land owner(s)"[#].
根據土地註冊處截至 年 月 日的記錄，這宗申請共牽涉 名「現行土地擁有人」[#]。

(b) The applicant 申請人 -

- has obtained consent(s) of "current land owner(s)"[#].
已取得 名「現行土地擁有人」[#]的同意。

Details of consent of "current land owner(s)" [#] obtained 取得「現行土地擁有人」 [#] 同意的詳情		
No. of 'Current Land Owner(s)' 「現行土地擁有人」數目	Lot number/address of premises as shown in the record of the Land Registry where consent(s) has/have been obtained 根據土地註冊處記錄已獲得同意的地段號碼/處所地址	Date of consent obtained (DD/MM/YYYY) 取得同意的日期 (日/月/年)

(Please use separate sheets if the space of any box above is insufficient. 如上列任何方格的空間不足，請另頁說明)

- has notified “current land owner(s)”#
已通知 名「現行土地擁有人」#。

Details of the “current land owner(s)”# notified 已獲通知「現行土地擁有人」#的詳細資料		
No. of ‘Current Land Owner(s)’ 「現行土地擁有人」數目	Lot number/address of premises as shown in the record of the Land Registry where notification(s) has/have been given 根據土地註冊處記錄已發出通知的地段號碼／處所地址	Date of notification given (DD/MM/YYYY) 通知日期(日/月/年)

(Please use separate sheets if the space of any box above is insufficient. 如上列任何方格的空間不足，請另頁說明)

- has taken reasonable steps to obtain consent of or give notification to owner(s):
已採取合理步驟以取得土地擁有人的同意或向該人發給通知。詳情如下：

Reasonable Steps to Obtain Consent of Owner(s) 取得土地擁有人的同意所採取的合理步驟

- sent request for consent to the “current land owner(s)” on _____ (DD/MM/YYYY)#&
於 _____ (日/月/年)向每一名「現行土地擁有人」#郵遞要求同意書&

Reasonable Steps to Give Notification to Owner(s) 向土地擁有人發出通知所採取的合理步驟

- published notices in local newspapers on _____ (DD/MM/YYYY)&
於 _____ (日/月/年)在指定報章就申請刊登一次通知&
- posted notice in a prominent position on or near application site/premises on _____ (DD/MM/YYYY)&
於 _____ (日/月/年)在申請地點／申請處所或附近的顯明位置貼出關於該申請的通知&
- sent notice to relevant owners’ corporation(s)/owners’ committee(s)/mutual aid committee(s)/management office(s) or rural committee on _____ (DD/MM/YYYY)&
於 _____ (日/月/年)把通知寄往相關的業主立案法團/業主委員會/互助委員會或管理處，或有關的鄉事委員會&

Others 其他

- others (please specify)
其他（請指明）

Note: May insert more than one 「✓」.
Information should be provided on the basis of each and every lot (if applicable) and premises (if any) in respect of the application.
註：可在多於一個方格內加上「✓」號
申請人須就申請涉及的每一地段（倘適用）及處所（倘有）分別提供資料

6. Type(s) of Application 申請類別	
(A) Temporary Use/Development of Land and/or Building Not Exceeding 3 Years in Rural Areas or Regulated Areas 位於鄉郊地區或受規管地區土地上及/或建築物內進行為期不超過三年的臨時用途/發展 (For Renewal of Permission for Temporary Use or Development in Rural Areas or Regulated Areas, please proceed to Part (B)) (如屬位於鄉郊地區或受規管地區臨時用途/發展的規劃許可續期，請填寫(B)部分)	
(a) Proposed use(s)/development 擬議用途/發展	Temporary Private Vehicle Park (Private Car Only) associated filling of land (For a period of 3 years) 臨時私人停車場 (私家車) 及相關填土工程 (為期3年) (Please illustrate the details of the proposal on a layout plan) (請用平面圖說明擬議詳情)
(b) Effective period of permission applied for 申請的許可有效期	<input checked="" type="checkbox"/> year(s) 年 3 <input type="checkbox"/> month(s) 個月
(c) Development Schedule 發展細節表	
Proposed uncovered land area 擬議露天土地面積 222.88sq.m <input checked="" type="checkbox"/> About 約
Proposed covered land area 擬議有上蓋土地面積 NAsq.m <input type="checkbox"/> About 約
Proposed number of buildings/structures 擬議建築物/構築物數目 NA
Proposed domestic floor area 擬議住用樓面面積 NAsq.m <input type="checkbox"/> About 約
Proposed non-domestic floor area 擬議非住用樓面面積 NAsq.m <input type="checkbox"/> About 約
Proposed gross floor area 擬議總樓面面積 NAsq.m <input type="checkbox"/> About 約
Proposed height and use(s) of different floors of buildings/structures (if applicable) 建築物/構築物的擬議高度及不同樓層的擬議用途 (如適用) (Please use separate sheets if the space below is insufficient) (如以下空間不足，請另頁說明) NA.....	
Proposed number of car parking spaces by types 不同種類停車位的擬議數目	
Private Car Parking Spaces 私家車車位 9 (5m x 2.5m)
Motorcycle Parking Spaces 電單車車位
Light Goods Vehicle Parking Spaces 輕型貨車泊車位
Medium Goods Vehicle Parking Spaces 中型貨車泊車位
Heavy Goods Vehicle Parking Spaces 重型貨車泊車位
Others (Please Specify) 其他 (請列明)
Proposed number of loading/unloading spaces 上落客貨車位的擬議數目	
Taxi Spaces 的士車位
Coach Spaces 旅遊巴車位
Light Goods Vehicle Spaces 輕型貨車車位
Medium Goods Vehicle Spaces 中型貨車車位
Heavy Goods Vehicle Spaces 重型貨車車位
Others (Please Specify) 其他 (請列明)

Proposed operating hours 擬議營運時間 星期一至日全日24小時包括公眾假期.....	
(d) Any vehicular access to the site/subject building? 是否有車路通往地盤/有關建築物?	<table style="width:100%; border-collapse: collapse;"> <tr> <td style="width: 10%; text-align: center; vertical-align: top;">Yes 是</td> <td style="padding: 5px;"> <input checked="" type="checkbox"/> There is an existing access. (please indicate the street name, where appropriate) 有一條現有車路。(請註明車路名稱(如適用)) 沙頭角公路連接村路..... </td> </tr> <tr> <td style="text-align: center; vertical-align: top;">No 否</td> <td style="padding: 5px;"> <input type="checkbox"/> There is a proposed access. (please illustrate on plan and specify the width) 有一條擬議車路。(請在圖則顯示, 並註明車路的闊度) <input type="checkbox"/> </td> </tr> </table>	Yes 是	<input checked="" type="checkbox"/> There is an existing access. (please indicate the street name, where appropriate) 有一條現有車路。(請註明車路名稱(如適用)) 沙頭角公路連接村路.....	No 否	<input type="checkbox"/> There is a proposed access. (please illustrate on plan and specify the width) 有一條擬議車路。(請在圖則顯示, 並註明車路的闊度) <input type="checkbox"/>	
Yes 是	<input checked="" type="checkbox"/> There is an existing access. (please indicate the street name, where appropriate) 有一條現有車路。(請註明車路名稱(如適用)) 沙頭角公路連接村路.....	
No 否	<input type="checkbox"/> There is a proposed access. (please illustrate on plan and specify the width) 有一條擬議車路。(請在圖則顯示, 並註明車路的闊度) <input type="checkbox"/>	
(e) Impacts of Development Proposal 擬議發展計劃的影響 (If necessary, please use separate sheets to indicate the proposed measures to minimise possible adverse impacts or give justifications/reasons for not providing such measures. 如需要的話, 請另頁註明可盡量減少可能出現不良影響的措施, 否則請提供理據/理由。)	
(i) Does the development proposal involve alteration of existing building? 擬議發展計劃是否包括現有建築物的改動?	<table style="width:100%; border-collapse: collapse;"> <tr> <td style="width: 10%; text-align: center; vertical-align: top;">Yes 是</td> <td style="padding: 5px;"> <input type="checkbox"/> Please provide details 請提供詳情 </td> </tr> <tr> <td style="text-align: center; vertical-align: top;">No 否</td> <td style="padding: 5px;"> <input checked="" type="checkbox"/> </td> </tr> </table>	Yes 是	<input type="checkbox"/> Please provide details 請提供詳情	No 否	<input checked="" type="checkbox"/>	
Yes 是	<input type="checkbox"/> Please provide details 請提供詳情	
No 否	<input checked="" type="checkbox"/>	
(ii) Does the development proposal involve the operation on the right? 擬議發展是否涉及右列的工程?	<table style="width:100%; border-collapse: collapse;"> <tr> <td style="width: 10%; text-align: center; vertical-align: top;">Yes 是</td> <td style="padding: 5px;"> <input checked="" type="checkbox"/> (Please indicate on site plan the boundary of concerned land/pond(s), and particulars of stream diversion, the extent of filling of land/pond(s) and/or excavation of land) (請用地盤平面圖顯示有關土地/池塘界線, 以及河道改道、填塘、填土及/或挖土的細節及/或範圍) <input type="checkbox"/> Diversion of stream 河道改道 <input type="checkbox"/> Filling of pond 填塘 Area of filling 填塘面積 sq.m 平方米 <input type="checkbox"/> About 約 Depth of filling 填塘深度 m 米 <input type="checkbox"/> About 約 <input checked="" type="checkbox"/> Filling of land 填土 Area of filling 填土面積 222.88 sq.m 平方米 <input checked="" type="checkbox"/> About 約 Depth of filling 填土厚度 0.25 m 米 <input checked="" type="checkbox"/> About 約 <input type="checkbox"/> Excavation of land 挖土 Area of excavation 挖土面積 sq.m 平方米 <input type="checkbox"/> About 約 Depth of excavation 挖土深度 m 米 <input type="checkbox"/> About 約 </td> </tr> <tr> <td style="text-align: center; vertical-align: top;">No 否</td> <td style="padding: 5px;"> <input type="checkbox"/> </td> </tr> </table>	Yes 是	<input checked="" type="checkbox"/> (Please indicate on site plan the boundary of concerned land/pond(s), and particulars of stream diversion, the extent of filling of land/pond(s) and/or excavation of land) (請用地盤平面圖顯示有關土地/池塘界線, 以及河道改道、填塘、填土及/或挖土的細節及/或範圍) <input type="checkbox"/> Diversion of stream 河道改道 <input type="checkbox"/> Filling of pond 填塘 Area of filling 填塘面積 sq.m 平方米 <input type="checkbox"/> About 約 Depth of filling 填塘深度 m 米 <input type="checkbox"/> About 約 <input checked="" type="checkbox"/> Filling of land 填土 Area of filling 填土面積 222.88 sq.m 平方米 <input checked="" type="checkbox"/> About 約 Depth of filling 填土厚度 0.25 m 米 <input checked="" type="checkbox"/> About 約 <input type="checkbox"/> Excavation of land 挖土 Area of excavation 挖土面積 sq.m 平方米 <input type="checkbox"/> About 約 Depth of excavation 挖土深度 m 米 <input type="checkbox"/> About 約	No 否	<input type="checkbox"/>	
Yes 是	<input checked="" type="checkbox"/> (Please indicate on site plan the boundary of concerned land/pond(s), and particulars of stream diversion, the extent of filling of land/pond(s) and/or excavation of land) (請用地盤平面圖顯示有關土地/池塘界線, 以及河道改道、填塘、填土及/或挖土的細節及/或範圍) <input type="checkbox"/> Diversion of stream 河道改道 <input type="checkbox"/> Filling of pond 填塘 Area of filling 填塘面積 sq.m 平方米 <input type="checkbox"/> About 約 Depth of filling 填塘深度 m 米 <input type="checkbox"/> About 約 <input checked="" type="checkbox"/> Filling of land 填土 Area of filling 填土面積 222.88 sq.m 平方米 <input checked="" type="checkbox"/> About 約 Depth of filling 填土厚度 0.25 m 米 <input checked="" type="checkbox"/> About 約 <input type="checkbox"/> Excavation of land 挖土 Area of excavation 挖土面積 sq.m 平方米 <input type="checkbox"/> About 約 Depth of excavation 挖土深度 m 米 <input type="checkbox"/> About 約	
No 否	<input type="checkbox"/>	
(iii) Would the development proposal cause any adverse impacts? 擬議發展計劃會否造成不良影響?	<table style="width:100%; border-collapse: collapse;"> <tr> <td style="width: 60%; padding: 5px;">On environment 對環境</td> <td style="width: 10%; text-align: center;">Yes 會</td> <td style="width: 10%; text-align: center;"><input type="checkbox"/></td> <td style="width: 10%; text-align: center;">No 不會</td> <td style="width: 10%; text-align: center;"><input checked="" type="checkbox"/></td> </tr> <tr> <td style="padding: 5px;">On traffic 對交通</td> <td style="text-align: center;">Yes 會</td> <td style="text-align: center;"><input type="checkbox"/></td> <td style="text-align: center;">No 不會</td> <td style="text-align: center;"><input checked="" type="checkbox"/></td> </tr> <tr> <td style="padding: 5px;">On water supply 對供水</td> <td style="text-align: center;">Yes 會</td> <td style="text-align: center;"><input type="checkbox"/></td> <td style="text-align: center;">No 不會</td> <td style="text-align: center;"><input checked="" type="checkbox"/></td> </tr> <tr> <td style="padding: 5px;">On drainage 對排水</td> <td style="text-align: center;">Yes 會</td> <td style="text-align: center;"><input type="checkbox"/></td> <td style="text-align: center;">No 不會</td> <td style="text-align: center;"><input checked="" type="checkbox"/></td> </tr> <tr> <td style="padding: 5px;">On slopes 對斜坡</td> <td style="text-align: center;">Yes 會</td> <td style="text-align: center;"><input type="checkbox"/></td> <td style="text-align: center;">No 不會</td> <td style="text-align: center;"><input checked="" type="checkbox"/></td> </tr> <tr> <td style="padding: 5px;">Affected by slopes 受斜坡影響</td> <td style="text-align: center;">Yes 會</td> <td style="text-align: center;"><input type="checkbox"/></td> <td style="text-align: center;">No 不會</td> <td style="text-align: center;"><input checked="" type="checkbox"/></td> </tr> <tr> <td style="padding: 5px;">Landscape Impact 構成景觀影響</td> <td style="text-align: center;">Yes 會</td> <td style="text-align: center;"><input type="checkbox"/></td> <td style="text-align: center;">No 不會</td> <td style="text-align: center;"><input checked="" type="checkbox"/></td> </tr> <tr> <td style="padding: 5px;">Tree Felling 砍伐樹木</td> <td style="text-align: center;">Yes 會</td> <td style="text-align: center;"><input type="checkbox"/></td> <td style="text-align: center;">No 不會</td> <td style="text-align: center;"><input checked="" type="checkbox"/></td> </tr> <tr> <td style="padding: 5px;">Visual Impact 構成視覺影響</td> <td style="text-align: center;">Yes 會</td> <td style="text-align: center;"><input type="checkbox"/></td> <td style="text-align: center;">No 不會</td> <td style="text-align: center;"><input checked="" type="checkbox"/></td> </tr> <tr> <td style="padding: 5px;">Others (Please Specify) 其他 (請列明)</td> <td style="text-align: center;">Yes 會</td> <td style="text-align: center;"><input type="checkbox"/></td> <td style="text-align: center;">No 不會</td> <td style="text-align: center;"><input checked="" type="checkbox"/></td> </tr> <tr> <td style="padding: 5px;">.....</td> <td></td> <td></td> <td></td> <td></td> </tr> <tr> <td style="padding: 5px;">.....</td> <td></td> <td></td> <td></td> <td></td> </tr> </table>	On environment 對環境	Yes 會	<input type="checkbox"/>	No 不會	<input checked="" type="checkbox"/>	On traffic 對交通	Yes 會	<input type="checkbox"/>	No 不會	<input checked="" type="checkbox"/>	On water supply 對供水	Yes 會	<input type="checkbox"/>	No 不會	<input checked="" type="checkbox"/>	On drainage 對排水	Yes 會	<input type="checkbox"/>	No 不會	<input checked="" type="checkbox"/>	On slopes 對斜坡	Yes 會	<input type="checkbox"/>	No 不會	<input checked="" type="checkbox"/>	Affected by slopes 受斜坡影響	Yes 會	<input type="checkbox"/>	No 不會	<input checked="" type="checkbox"/>	Landscape Impact 構成景觀影響	Yes 會	<input type="checkbox"/>	No 不會	<input checked="" type="checkbox"/>	Tree Felling 砍伐樹木	Yes 會	<input type="checkbox"/>	No 不會	<input checked="" type="checkbox"/>	Visual Impact 構成視覺影響	Yes 會	<input type="checkbox"/>	No 不會	<input checked="" type="checkbox"/>	Others (Please Specify) 其他 (請列明)	Yes 會	<input type="checkbox"/>	No 不會	<input checked="" type="checkbox"/>				
On environment 對環境	Yes 會	<input type="checkbox"/>	No 不會	<input checked="" type="checkbox"/>	
On traffic 對交通	Yes 會	<input type="checkbox"/>	No 不會	<input checked="" type="checkbox"/>	
On water supply 對供水	Yes 會	<input type="checkbox"/>	No 不會	<input checked="" type="checkbox"/>	
On drainage 對排水	Yes 會	<input type="checkbox"/>	No 不會	<input checked="" type="checkbox"/>	
On slopes 對斜坡	Yes 會	<input type="checkbox"/>	No 不會	<input checked="" type="checkbox"/>	
Affected by slopes 受斜坡影響	Yes 會	<input type="checkbox"/>	No 不會	<input checked="" type="checkbox"/>	
Landscape Impact 構成景觀影響	Yes 會	<input type="checkbox"/>	No 不會	<input checked="" type="checkbox"/>	
Tree Felling 砍伐樹木	Yes 會	<input type="checkbox"/>	No 不會	<input checked="" type="checkbox"/>	
Visual Impact 構成視覺影響	Yes 會	<input type="checkbox"/>	No 不會	<input checked="" type="checkbox"/>	
Others (Please Specify) 其他 (請列明)	Yes 會	<input type="checkbox"/>	No 不會	<input checked="" type="checkbox"/>	
.....	
.....	

	<p>Please state measure(s) to minimise the impact(s). For tree felling, please state the number, diameter at breast height and species of the affected trees (if possible) 請註明盡量減少影響的措施。如涉及砍伐樹木，請說明受影響樹木的數目、及胸高度的樹幹直徑及品種(倘可)</p> <p>.....</p> <p>.....</p> <p>.....</p> <p>.....</p> <p>.....</p>
--	---

<p>(B) Renewal of Permission for Temporary Use or Development in Rural Areas or Regulated Areas 位於鄉郊地區或受規管地區臨時用途/發展的許可續期</p>	
<p>(a) Application number to which the permission relates 與許可有關的申請編號</p>	<p>A/ _____ / _____</p>
<p>(b) Date of approval 獲批給許可的日期</p>	<p>..... (DD 日/MM 月/YYYY 年)</p>
<p>(c) Date of expiry 許可屆滿日期</p>	<p>..... (DD 日/MM 月/YYYY 年)</p>
<p>(d) Approved use/development 已批給許可的用途/發展</p>	
<p>(e) Approval conditions 附帶條件</p>	<p><input type="checkbox"/> The permission does not have any approval condition 許可並沒有任何附帶條件</p> <p><input type="checkbox"/> Applicant has complied with all the approval conditions 申請人已履行全部附帶條件</p> <p><input type="checkbox"/> Applicant has not yet complied with the following approval condition(s): 申請人仍未履行下列附帶條件：</p> <p>.....</p> <p>.....</p> <p>Reason(s) for non-compliance: 仍未履行的原因：</p> <p>.....</p> <p>.....</p> <p>(Please use separate sheets if the space above is insufficient) (如以上空間不足，請另頁說明)</p>
<p>(f) Renewal period sought 要求的續期期間</p>	<p><input type="checkbox"/> year(s) 年</p> <p><input type="checkbox"/> month(s) 個月</p>

7. Justifications 理由

The applicant is invited to provide justifications in support of the application. Use separate sheets if necessary.
 現請申請人提供申請理由及支持其申請的資料。如有需要，請另頁說明）。

1. 申請位置位于萊洞村村路旁邊，原作為停泊車輛，現已空置。
2. 我們收到萊洞村(北)的村民求助，因萊洞村(北)並沒有車路到達，村民需要使用萊洞村的停車位，因此我們的祖堂地段希望申請作為臨時停車場。
3. 申請位置只給予萊洞村及萊洞村(北)的村民使用，其餘人士及外來人士不得停泊。
4. 萊洞村本身沒有政府公眾停車場，村民需使用私人土地作停車場。
5. 申請位置過去亦曾給予村民泊車，但由於當時並沒有申請，現在我們希望從正式途徑申請作為臨時停車場。
6. 申請位置並不設時租，只給予指定村民使用。
8. 申請位置雖然位于農業地帶，但多年來並沒有相關活動，而且附近亦無任何農業活動。
9. 申請位置只有九個私家車位，其他類型車輛不得使用。
10. 申請位置如未持有由運輸處發出的有效行車證的車輛則不准停泊。
11. 我們會於申請位置當眼處設置告示牌，提醒駕駛者及行人。
12. 申請位置多年前因渠務工程及牌坊工程而鋪上了填混凝土，跟現時面貌一樣，因此現在不需要進行任何填土。
13. 申請位置因在路邊，沒有圍封，所以沒有出入口位。
14. 申請位置附近村路、屋宇因此申請位置作為停車場亦合適。
15. 我們定必遵從貴署及有關部門的意見。


8. Declaration 聲明

I hereby declare that the particulars given in this application are correct and true to the best of my knowledge and belief.
本人謹此聲明，本人就這宗申請提交的資料，據本人所知及所信，均屬真實無誤。

I hereby grant a permission to the Board to copy all the materials submitted in this application and/or to upload such materials to the Board's website for browsing and downloading by the public free-of-charge at the Board's discretion.
本人現准許委員會酌情將本人就此申請所提交的所有資料複製及/或上載至委員會網站，供公眾免費瀏覽或下載。

Signature
簽署

Applicant 申請人 / Authorised Agent 獲授權代理人

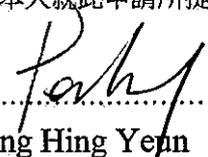
Pang Hing Yenn

Name in Block Letters
姓名（請以正楷填寫）

Position (if applicable)
職位（如適用）

Professional Qualification(s) Member 會員 / Fellow of 資深會員

專業資格

HKIP 香港規劃師學會 / HKIA 香港建築師學會 /

HKIS 香港測量師學會 / HKIE 香港工程師學會 /

HKILA 香港園境師學會 / HKIUD 香港城市設計學會

RPP 註冊專業規劃師

Others 其他

on behalf of
代表

Company 公司 / Organisation Name and Chop (if applicable) 機構名稱及蓋章（如適用）

Date 日期

28/10/2025

(DD/MM/YYYY 日/月/年)

Remark 備註

The materials submitted in this application and the Board's decision on the application would be disclosed to the public. Such materials would also be uploaded to the Board's website for browsing and free downloading by the public where the Board considers appropriate.

委員會會向公眾披露申請人所遞交的申請資料和委員會對申請所作的決定。在委員會認為合適的情況下，有關申請資料亦會上載至委員會網頁供公眾免費瀏覽及下載。

Warning 警告

Any person who knowingly or wilfully makes any statement or furnish any information in connection with this application, which is false in any material particular, shall be liable to an offence under the Crimes Ordinance.

任何人在明知或故意的情況下，就這宗申請提出在任何要項上是虛假的陳述或資料，即屬違反《刑事罪行條例》。

Statement on Personal Data 個人資料的聲明

1. The personal data submitted to the Board in this application will be used by the Secretary of the Board and Government departments for the following purposes:

委員會就這宗申請所收到的個人資料會交給委員會秘書及政府部門，以根據《城市規劃條例》及相關的城市規劃委員會規劃指引的規定作以下用途：

- (a) the processing of this application which includes making available the name of the applicant for public inspection when making available this application for public inspection; and
處理這宗申請，包括公布這宗申請供公眾查閱，同時公布申請人的姓名供公眾查閱；以及
- (b) facilitating communication between the applicant and the Secretary of the Board/Government departments.
方便申請人與委員會秘書及政府部門之間進行聯絡。

2. The personal data provided by the applicant in this application may also be disclosed to other persons for the purposes mentioned in paragraph 1 above.
申請人就這宗申請提供的個人資料，或亦會向其他人士披露，以作上述第 1 段提及的用途。

3. An applicant has a right of access and correction with respect to his/her personal data as provided under the Personal Data (Privacy) Ordinance (Cap. 486). Request for personal data access and correction should be addressed to the Secretary of the Board at 15/F, North Point Government Offices, 333 Java Road, North Point, Hong Kong.
根據《個人資料(私隱)條例》(第 486 章)的規定，申請人有權查閱及更正其個人資料。如欲查閱及更正個人資料，應向委員會秘書提出有關要求，其地址為香港北角渣華道 333 號北角政府合署 15 樓。

Gist of Application 申請摘要

(Please provide details in both English and Chinese as far as possible. This part will be circulated to relevant consultees, uploaded to the Town Planning Board's Website for browsing and free downloading by the public and available at the Planning Enquiry Counters of the Planning Department for general information.)

(請盡量以英文及中文填寫。此部分將會發送予相關諮詢人士、上載至城市規劃委員會網頁供公眾免費瀏覽及下載及於規劃署規畫資料查詢處供一般參閱。)

Application No. 申請編號	(For Official Use Only) (請勿填寫此欄)
Location/address 位置/地址	D.D. 46 Lot 757 S.B ss.1 RP, Loi Tung, Sha Tau Kok, New Territories. 新界沙頭角萊洞丈量約份第46約地段第757號B分段 第1小分段餘段
Site area 地盤面積	222.88 sq. m 平方米 <input checked="" type="checkbox"/> About 約 (includes Government land of 包括政府土地 sq. m 平方米 <input type="checkbox"/> About 約)
Plan 圖則	S/NE-MUP/11 萬屋邊分區計劃大綱圖
Zoning 地帶	Agriculture 農業
Type of Application 申請類別	<input checked="" type="checkbox"/> Temporary Use/Development in Rural Areas or Regulated Areas for a Period of 位於鄉郊地區或受規管地區的臨時用途/發展為期 <input checked="" type="checkbox"/> Year(s) 年 <u>3</u> <input type="checkbox"/> Month(s) 月 _____ <input type="checkbox"/> Renewal of Planning Approval for Temporary Use/Development in Rural Areas or Regulated Areas for a Period of 位於鄉郊地區或受規管地區臨時用途/發展的規畫許可續期為期 <input type="checkbox"/> Year(s) 年 _____ <input type="checkbox"/> Month(s) 月 _____
Applied use/ development 申請用途/發展	Temporary Private Vehicle Park (Private Car Only) associated filling of land (For a period of 3 years) 臨時私人停車場 (私家車) 及相關填土工程 (為期3年)


(i) Gross floor area and/or plot ratio 總樓面面積及/或地積比率		sq.m 平方米	Plot Ratio 地積比率
	Domestic 住用	<input type="checkbox"/> About 約 <input type="checkbox"/> Not more than 不多於	<input type="checkbox"/> About 約 <input type="checkbox"/> Not more than 不多於
	Non-domestic 非住用	<input type="checkbox"/> About 約 <input type="checkbox"/> Not more than 不多於	<input type="checkbox"/> About 約 <input type="checkbox"/> Not more than 不多於
(ii) No. of blocks 幢數	Domestic 住用		
	Non-domestic 非住用		
(iii) Building height/No. of storeys 建築物高度/層數	Domestic 住用		m 米 <input type="checkbox"/> (Not more than 不多於)
			Storeys(s) 層 <input type="checkbox"/> (Not more than 不多於)
	Non-domestic 非住用		m 米 <input type="checkbox"/> (Not more than 不多於)
			Storeys(s) 層 <input type="checkbox"/> (Not more than 不多於)
(iv) Site coverage 上蓋面積		%	<input type="checkbox"/> About 約
(v) No. of parking spaces and loading / unloading spaces 停車位及上落客貨車位數目	Total no. of vehicle parking spaces 停車位總數 Private Car Parking Spaces 私家車車位 Motorcycle Parking Spaces 電單車車位 Light Goods Vehicle Parking Spaces 輕型貨車泊車位 Medium Goods Vehicle Parking Spaces 中型貨車泊車位 Heavy Goods Vehicle Parking Spaces 重型貨車泊車位 Others (Please Specify) 其他 (請列明) _____		9 9 (5m x 2.5m)
	Total no. of vehicle loading/unloading bays/lay-bys 上落客貨車位/停車處總數 Taxi Spaces 的士車位 Coach Spaces 旅遊巴車位 Light Goods Vehicle Spaces 輕型貨車車位 Medium Goods Vehicle Spaces 中型貨車車位 Heavy Goods Vehicle Spaces 重型貨車車位 Others (Please Specify) 其他 (請列明) _____		

Submitted Plans, Drawings and Documents 提交的圖則、繪圖及文件

	<u>Chinese</u> 中文	<u>English</u> 英文
<u>Plans and Drawings 圖則及繪圖</u>		
Master layout plan(s)/Layout plan(s) 總綱發展藍圖/布局設計圖	<input type="checkbox"/>	<input checked="" type="checkbox"/>
Block plan(s) 樓宇位置圖	<input type="checkbox"/>	<input type="checkbox"/>
Floor plan(s) 樓宇平面圖	<input type="checkbox"/>	<input type="checkbox"/>
Sectional plan(s) 截視圖	<input type="checkbox"/>	<input type="checkbox"/>
Elevation(s) 立視圖	<input type="checkbox"/>	<input type="checkbox"/>
Photomontage(s) showing the proposed development 顯示擬議發展的合成照片	<input type="checkbox"/>	<input type="checkbox"/>
Master landscape plan(s)/Landscape plan(s) 園境設計總圖/園境設計圖	<input type="checkbox"/>	<input type="checkbox"/>
Others (please specify) 其他 (請註明)	<input type="checkbox"/>	<input checked="" type="checkbox"/>
<u>Location Plan and Routing Plan and Filling Plan</u>		
<u>Reports 報告書</u>		
Planning Statement/Justifications 規劃綱領/理據	<input type="checkbox"/>	<input type="checkbox"/>
Environmental assessment (noise, air and/or water pollutions) 環境評估 (噪音、空氣及/或水的污染)	<input type="checkbox"/>	<input type="checkbox"/>
Traffic impact assessment (on vehicles) 就車輛的交通影響評估	<input type="checkbox"/>	<input type="checkbox"/>
Traffic impact assessment (on pedestrians) 就行人的交通影響評估	<input type="checkbox"/>	<input type="checkbox"/>
Visual impact assessment 視覺影響評估	<input type="checkbox"/>	<input type="checkbox"/>
Landscape impact assessment 景觀影響評估	<input type="checkbox"/>	<input type="checkbox"/>
Tree Survey 樹木調查	<input type="checkbox"/>	<input type="checkbox"/>
Geotechnical impact assessment 土力影響評估	<input type="checkbox"/>	<input type="checkbox"/>
Drainage impact assessment 排水影響評估	<input type="checkbox"/>	<input type="checkbox"/>
Sewerage impact assessment 排污影響評估	<input type="checkbox"/>	<input type="checkbox"/>
Risk Assessment 風險評估	<input type="checkbox"/>	<input type="checkbox"/>
Others (please specify) 其他 (請註明)	<input type="checkbox"/>	<input type="checkbox"/>
Note: May insert more than one 「✓」. 註：可在多於一個方格內加上「✓」號		

Note: The information in the Gist of Application above is provided by the applicant for easy reference of the general public. Under no circumstances will the Town Planning Board accept any liabilities for the use of the information nor any inaccuracies or discrepancies of the information provided. In case of doubt, reference should always be made to the submission of the applicant.
 註：上述申請摘要的資料是由申請人提供以方便市民大眾參考。對於所載資料在使用上的問題及文義上的歧異，城市規劃委員會概不負責。若有任何疑問，應查閱申請人提交的文件。

LAYOUT PLAN

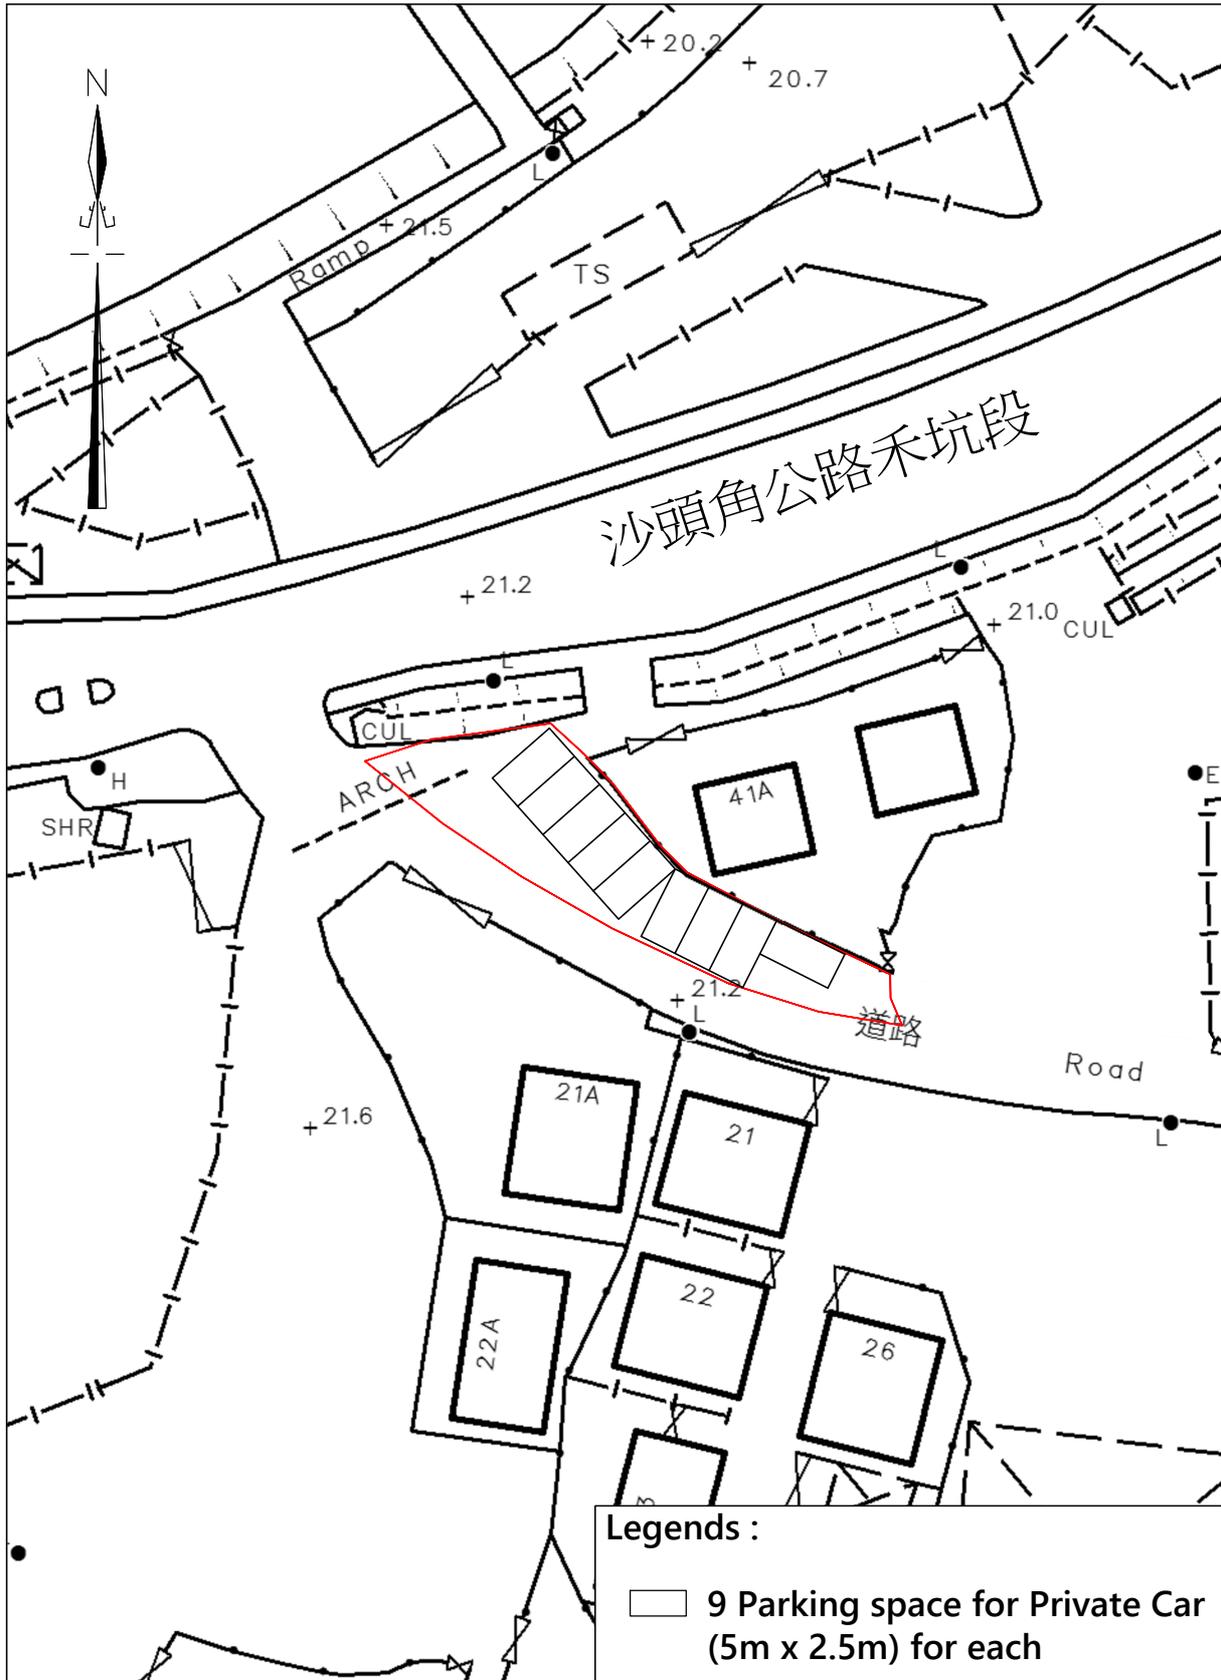

Legends :

- 9 Parking space for Private Car (5m x 2.5m) for each

卓 弘 測 量 服 務 公 司
CHUO WANG SURVEY SERVICES COMPANY


Scale :
 1 : 500

Survey Sheet No. :
 3-NW-25D

Date :
 28-10-2025

Figure No. :
 LAP/01


ROUTING PLAN

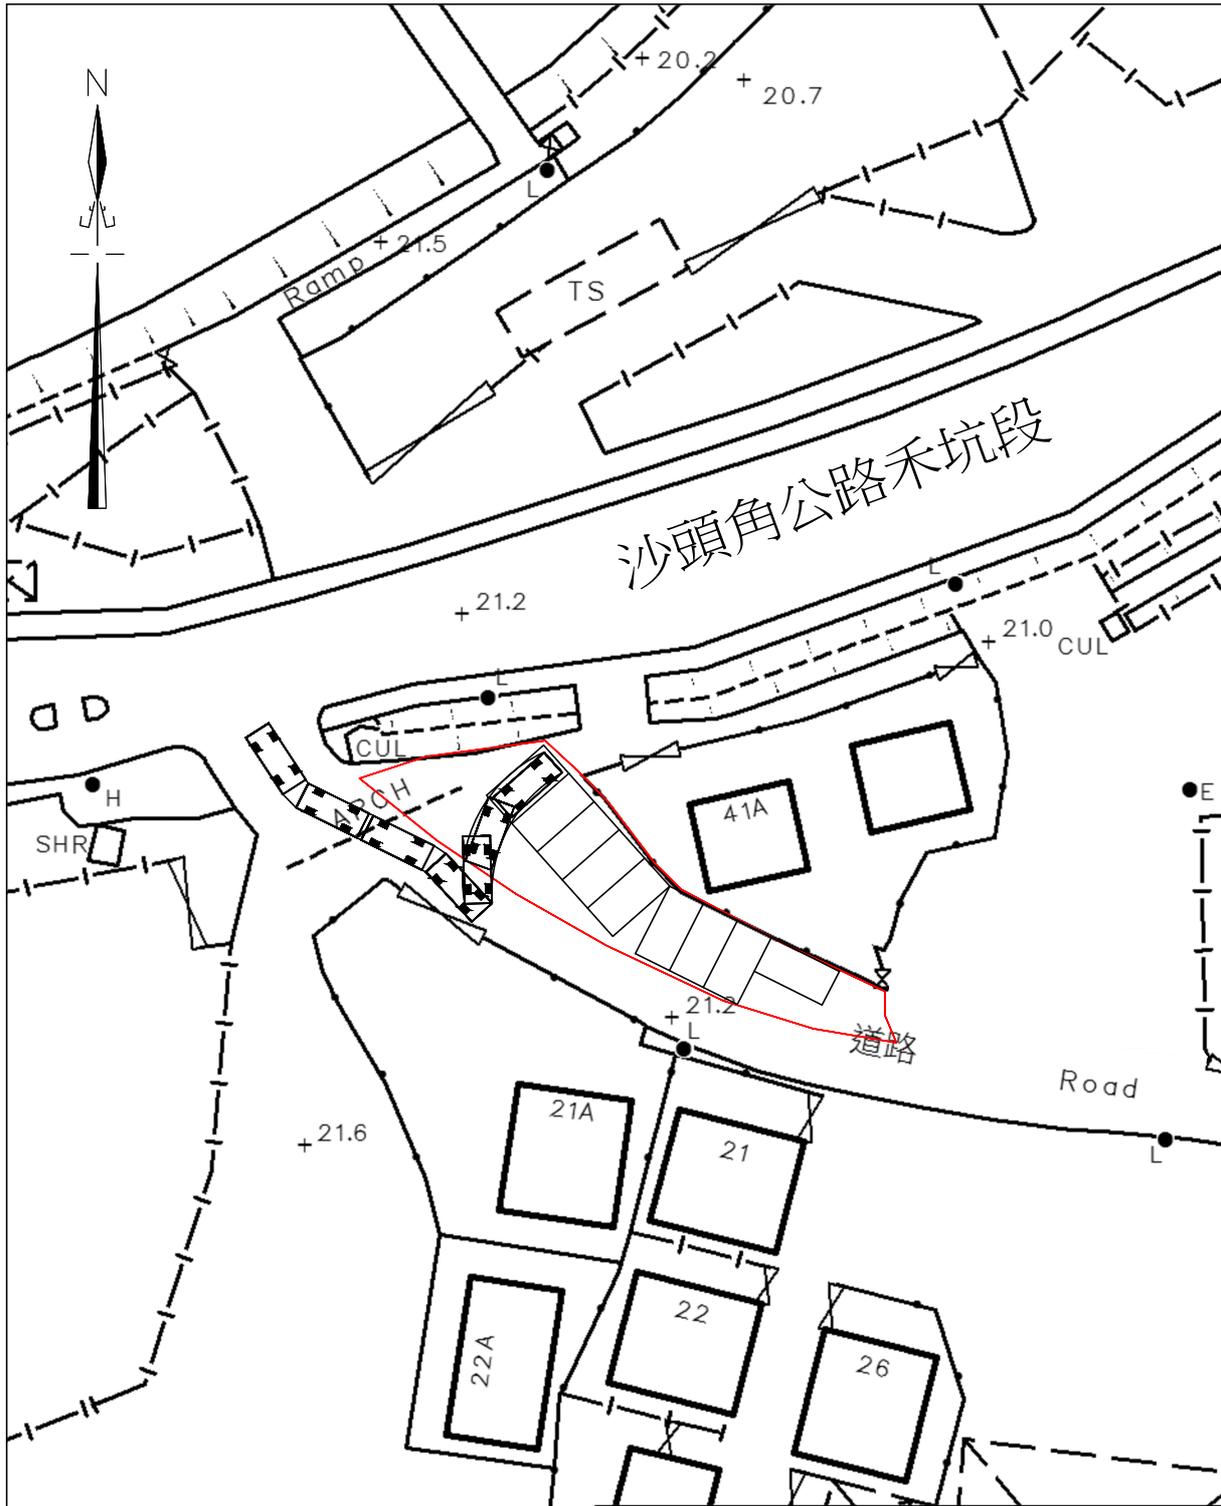

Legends :
 9 Parking space for Private Car (5m x 2.5m) for each

卓 弘 測 量 服 務 公 司 CHUO WANG SURVEY SERVICES COMPANY	Scale : 1 : 500	Survey Sheet No. : 3-NW-25D
	Date : 28-10-2025	Figure No. : RUP/01

ROUTING PLAN

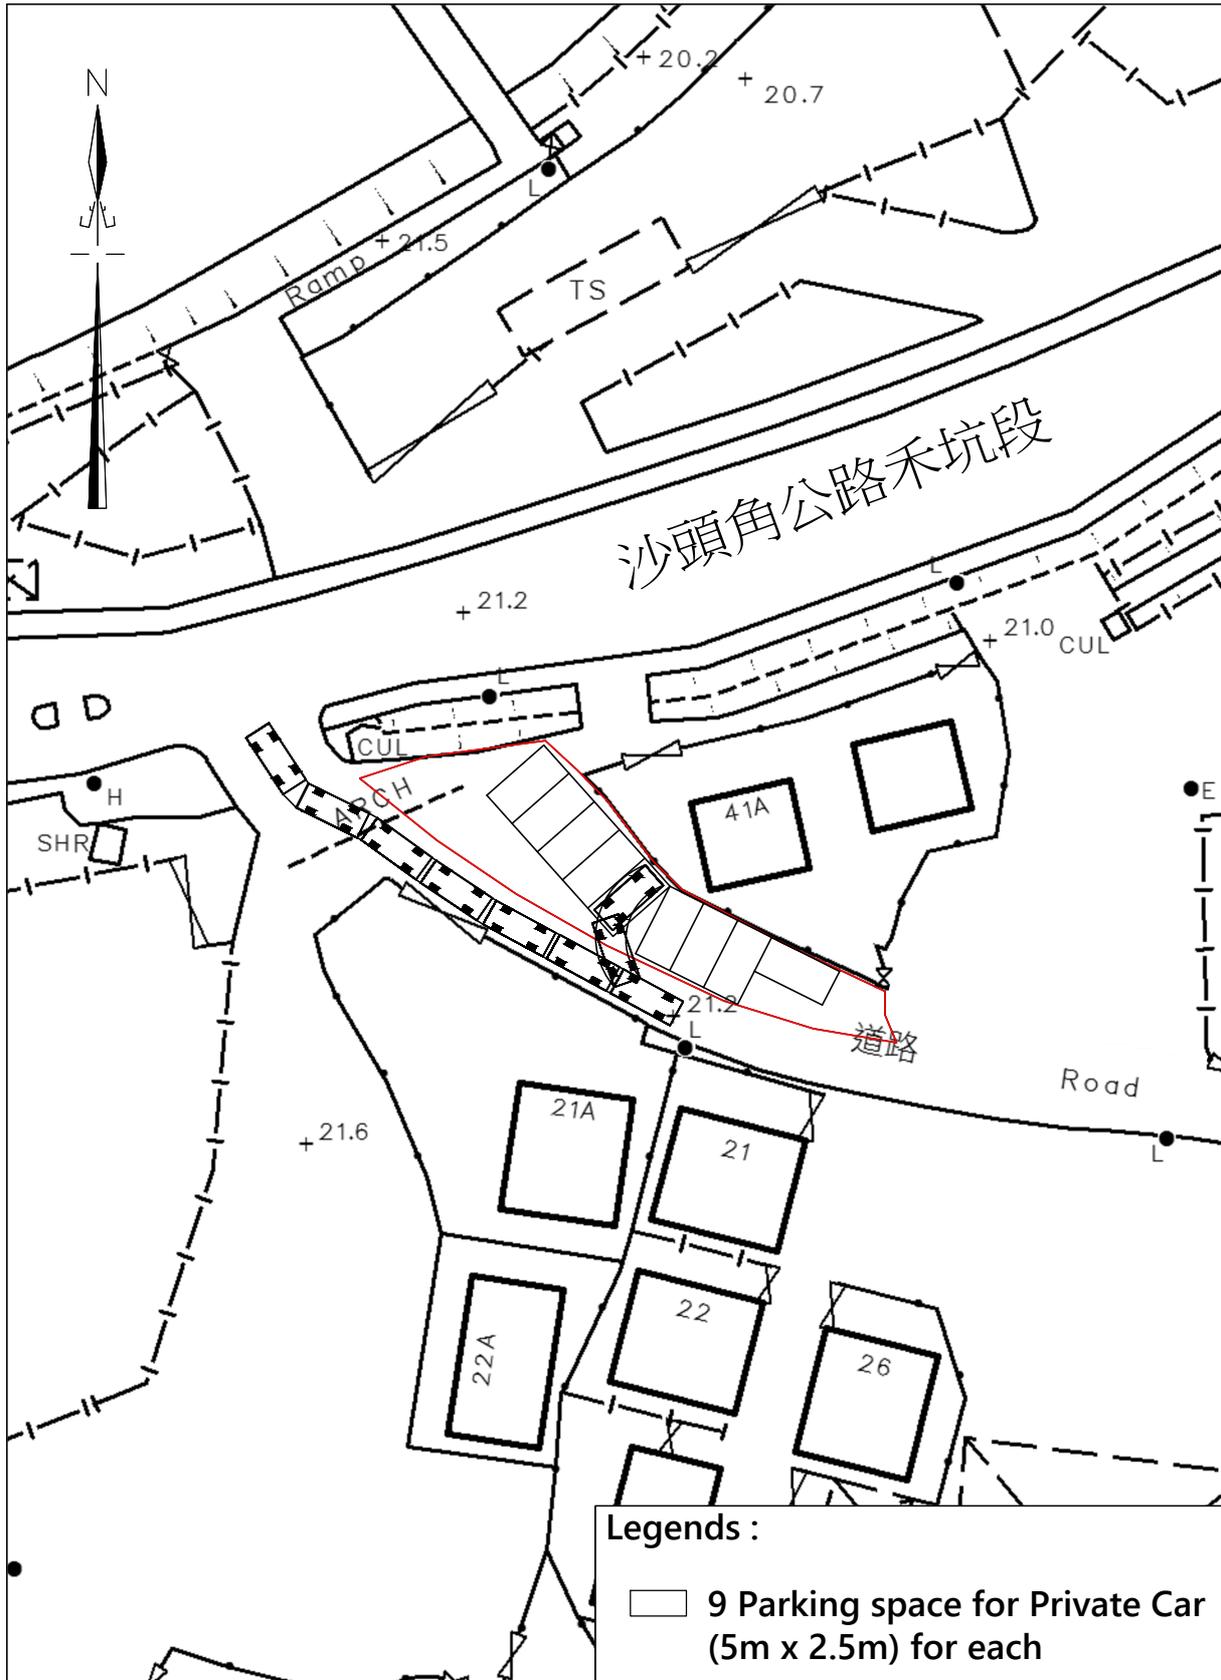

Legends :

- 9 Parking space for Private Car (5m x 2.5m) for each

卓 弘 測 量 服 務 公 司
CHUO WANG SURVEY SERVICES COMPANY


Scale :
1 : 500

Survey Sheet No. :
3-NW-25D

Date :
28-10-2025

Figure No. :
RUP/02

ROUTING PLAN

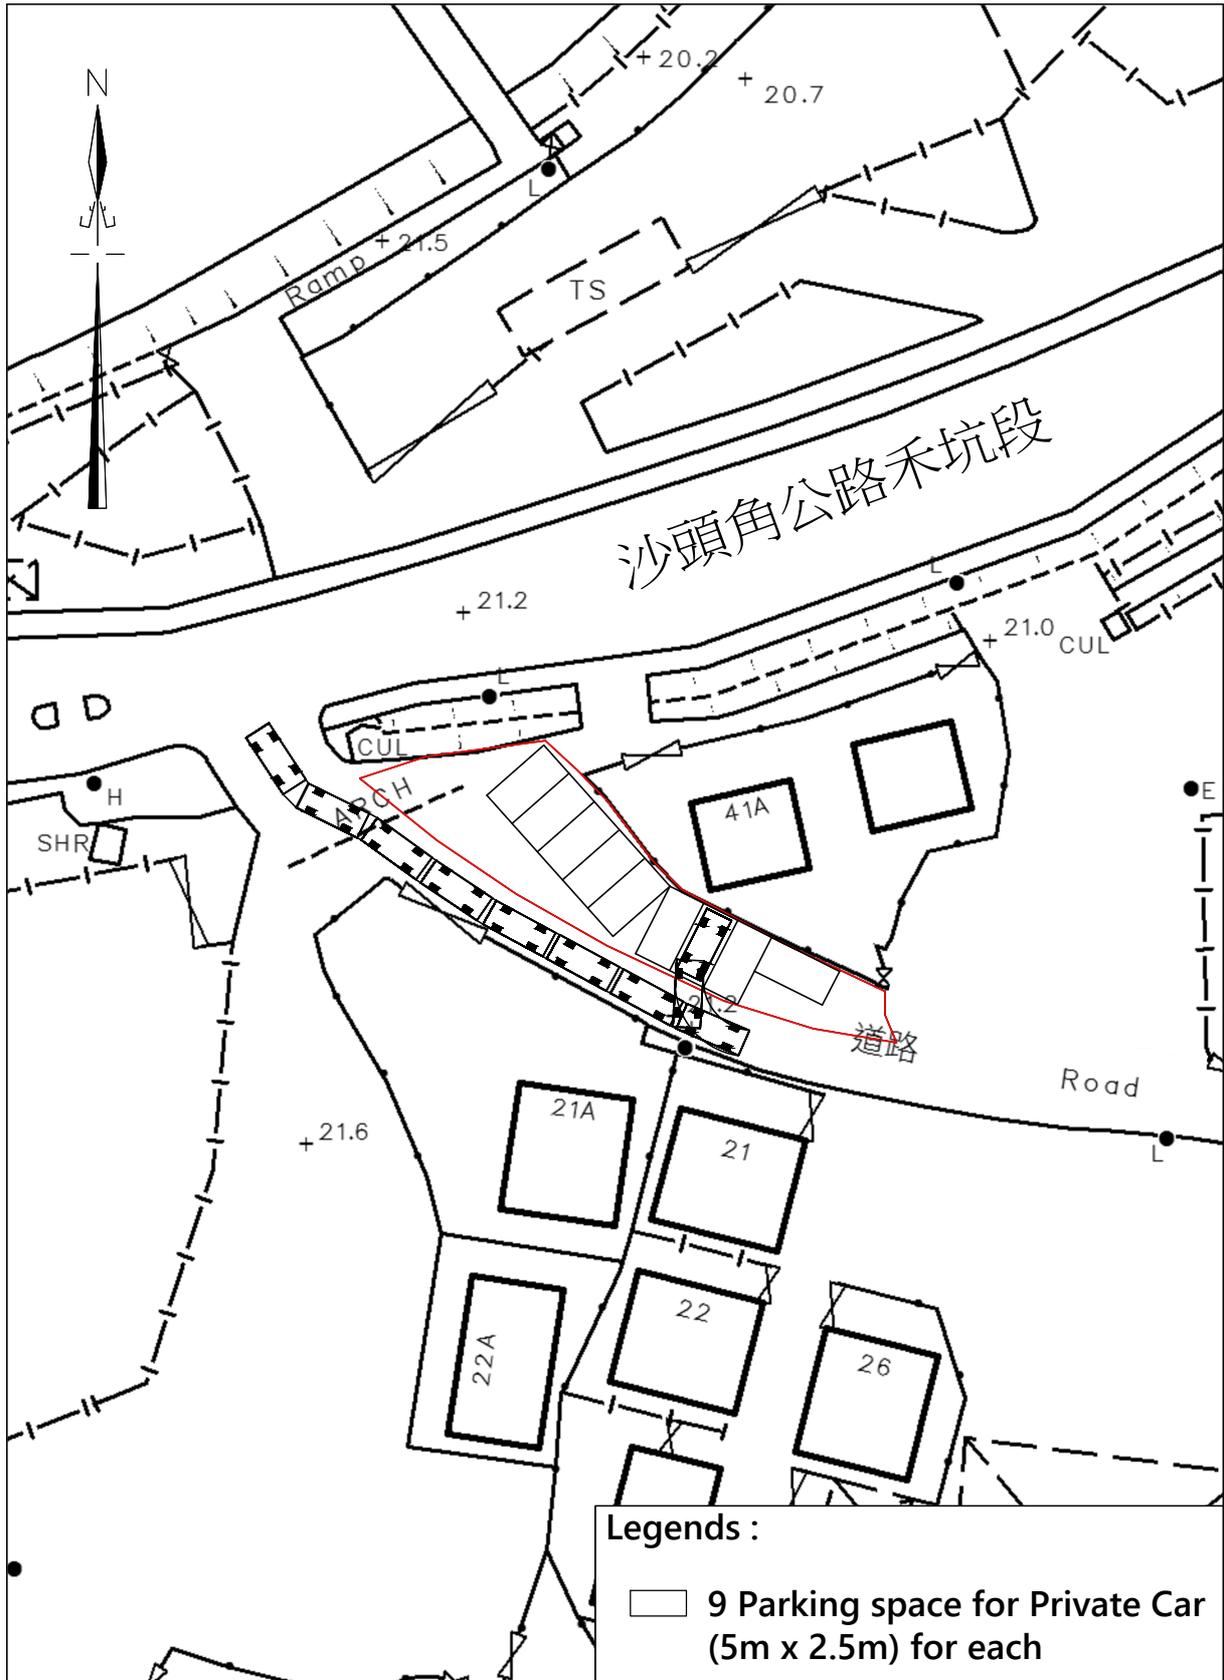

Legends :

□ 9 Parking space for Private Car (5m x 2.5m) for each

卓 弘 測 量 服 務 公 司
CHUO WANG SURVEY SERVICES COMPANY


Scale :
 1 : 500

Survey Sheet No. :
 3-NW-25D

Date :
 28-10-2025

Figure No. :
 RUP/03

ROUTING PLAN


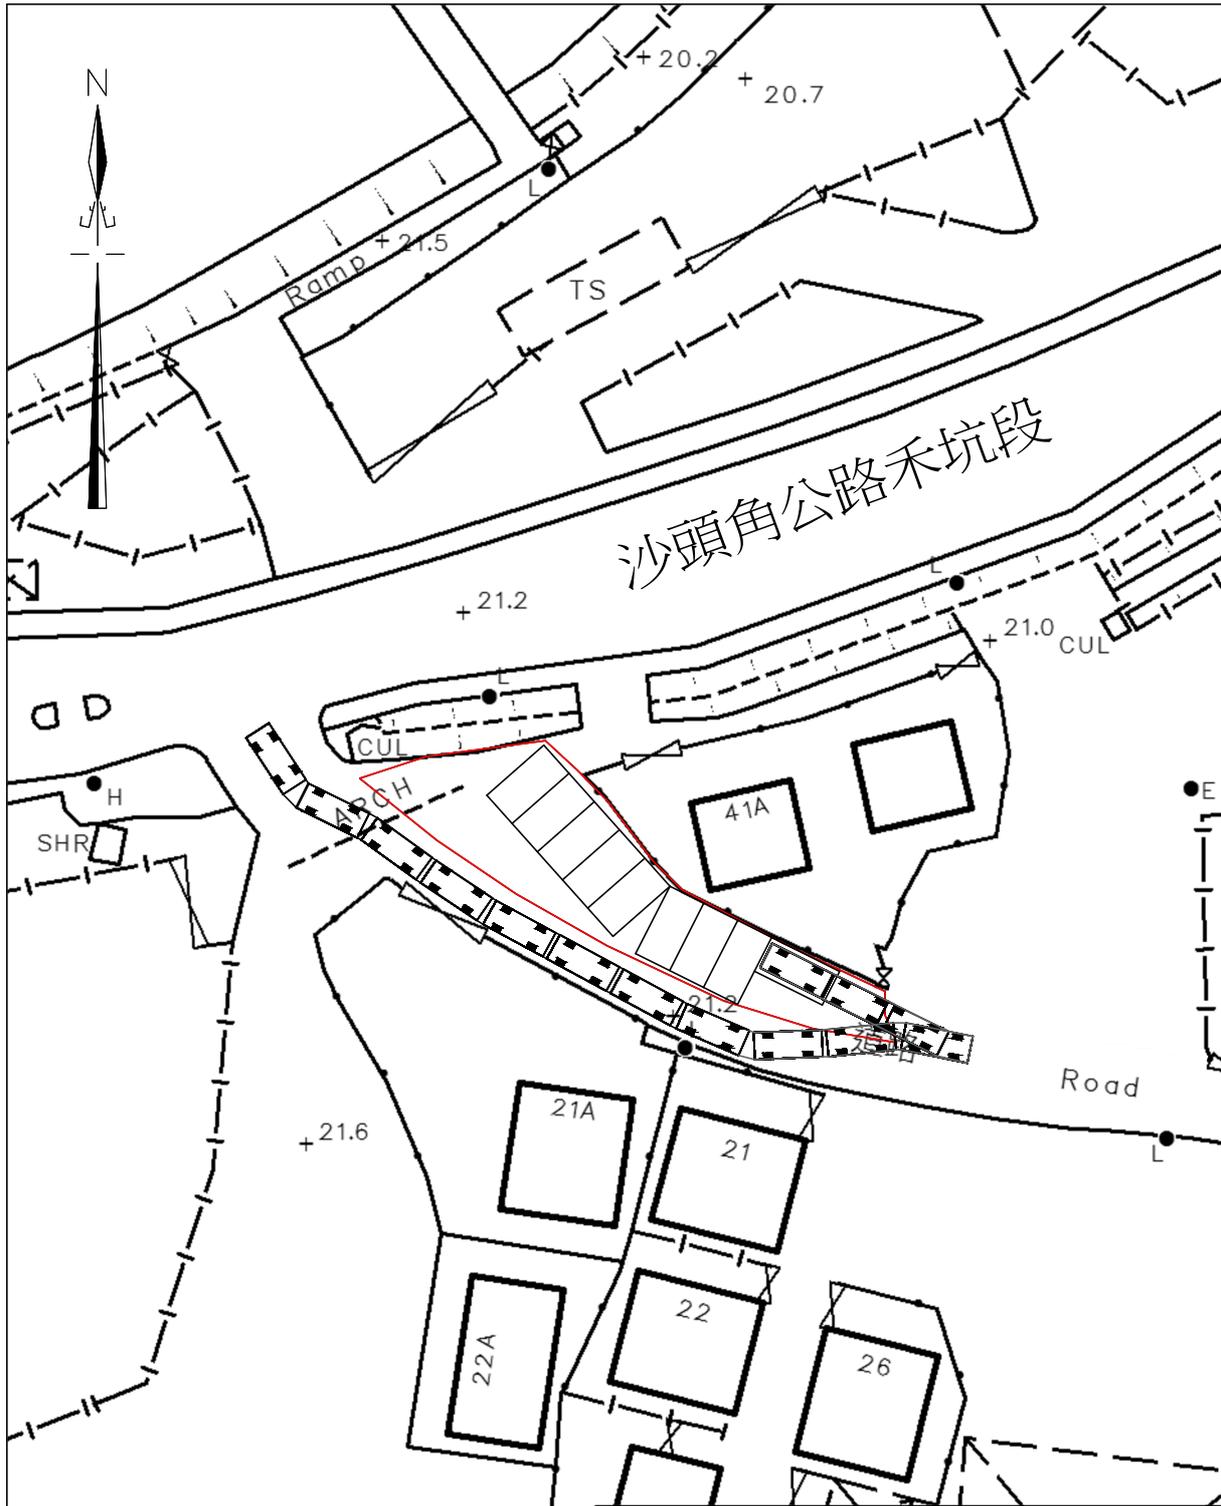


Legends :

□ 9 Parking space for Private Car (5m x 2.5m) for each

卓 弘 測 量 服 務 公 司 CHUO WANG SURVEY SERVICES COMPANY	Scale :	Survey Sheet No. :
	1 : 500	3-NW-25D
	Date :	Figure No. :
	28-10-2025	RUP/04

FILLING PLAN

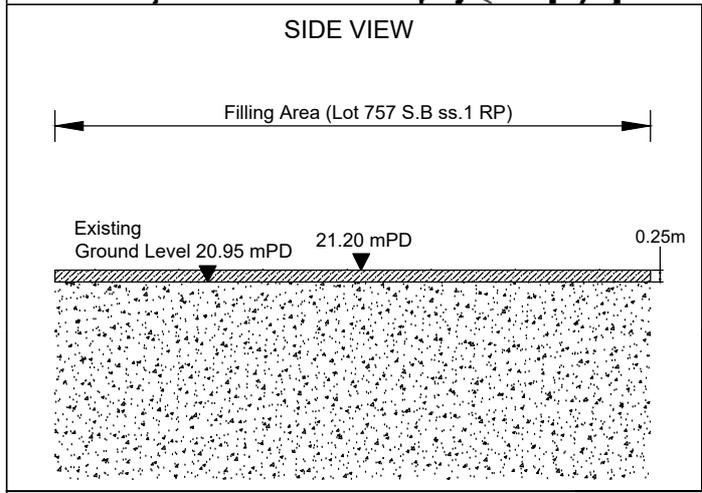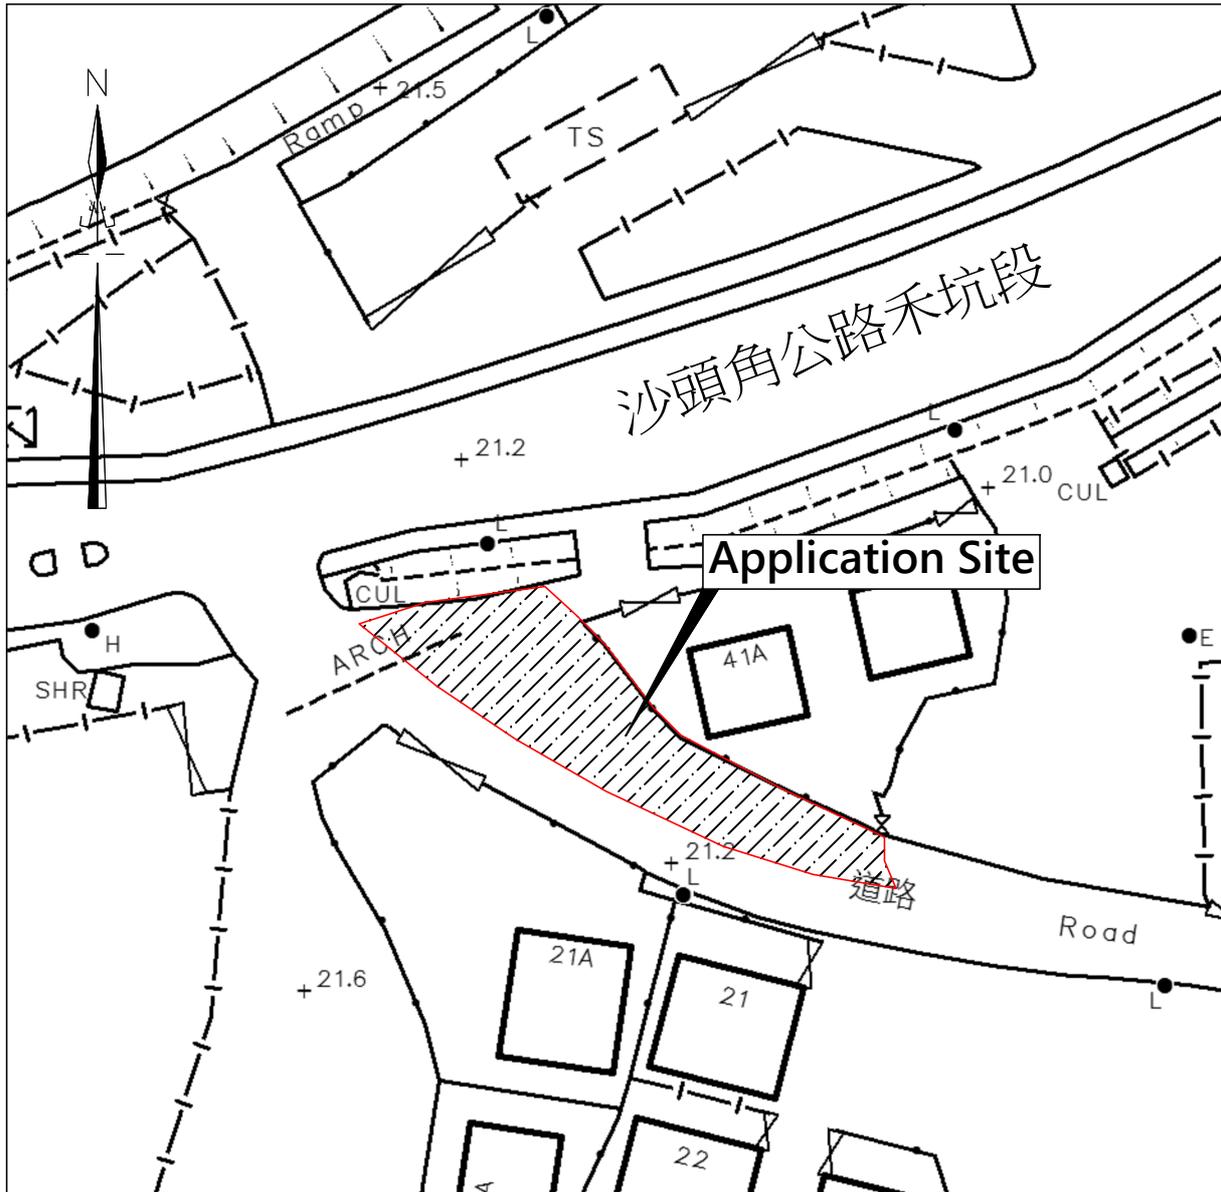

Legend :

Filling Area

卓 弘 測 量 服 務 公 司
CHUO WANG SURVEY SERVICES COMPANY

Scale :
1 : 500

Date :
10-11-2025

Survey Sheet No. :
3-NW-25D

Figure No. :
FLP/01

2026年 1月 8日
 此文件在 收到，城市規劃委員會
 只會在收到所有必要的資料及文件後才正式確認收到
 申請日期。

2026-01-08

This document is received on _____
 The Town Planning Board will formally acknowledge
 the date of receipt of the application only upon receipt
 of all the required information and documents.

Form No. S16-III
 表格第 S16-III 號

APPLICATION FOR PERMISSION UNDER SECTION 16 OF THE TOWN PLANNING ORDINANCE (CAP. 131)

根據《城市規劃條例》(第131章)
 第16條遞交的許可申請

**Applicable to Proposal Only Involving Temporary Use/Development of Land
 and/or Building Not Exceeding 3 Years in Rural Areas or Regulated Areas,
 or Renewal of Permission for such Temporary Use or Development***

**適用於祇涉及位於鄉郊地區或受規管地區土地上及/或建築物內進行
 為期不超過三年的臨時用途/發展或該等臨時用途/發展的許可續期的建議***

**Form No. S16-I should be used for other Temporary Use/Development of Land and/or Building (e.g. temporary use/developments in the Urban Area) and Renewal of Permission for such Temporary Use or Development.*

**其他土地上及/或建築物內的臨時用途/發展 (例如位於市區內的臨時用途或發展) 及有關該等臨時用途/發展的許可續期，應使用表格第 S16-I 號。*

Applicant who would like to publish the notice of application in local newspapers to meet one of the Town Planning Board's requirements of taking reasonable steps to obtain consent of or give notification to the current land owner, please refer to the following link regarding publishing the notice in the designated newspapers:
https://www.tpb.gov.hk/en/plan_application/apply.html

申請人如欲在本地報章刊登申請通知，以採取城市規劃委員會就取得現行土地擁有人的同意或通知現行土地擁有人所指定的其中一項合理步驟，請瀏覽以下網址有關在指定的報章刊登通知：
https://www.tpb.gov.hk/tc/plan_application/apply.html

General Note and Annotation for the Form

填寫表格的一般指引及註解

- # "Current land owner" means any person whose name is registered in the Land Registry as that of an owner of the land to which the application relates, as at 6 weeks before the application is made
 「現行土地擁有人」指在提出申請前六星期，其姓名或名稱已在土地註冊處註冊為該申請所關乎的土地的擁有人的人
- & Please attach documentary proof 請夾附證明文件
- ^ Please insert number where appropriate 請在適當地方註明編號
 Please fill "NA" for inapplicable item 請在不適用的項目填寫「不適用」
- Please use separate sheets if the space provided is insufficient 如所提供的空間不足，請另頁說明
- Please insert a 「✓」 at the appropriate box 請在適當的方格內上加上「✓」號

For Official Use Only 請勿填寫此欄	Application No. 申請編號	A/NE-MUP/229
	Date Received 收到日期	2026-01-08

- The completed form and supporting documents (if any) should be sent to the Secretary, Town Planning Board (the Board), 15/F, North Point Government Offices, 333 Java Road, North Point, Hong Kong.
申請人須把填妥的申請表格及其他支持申請的文件 (倘有), 送交香港北角渣華道 333 號北角政府合署 15 樓城市規劃委員會(下稱「委員會」)秘書收。
- Please read the "Guidance Notes" carefully before you fill in this form. The document can be downloaded from the Board's website at <http://www.tpb.gov.hk/>. It can also be obtained from the Secretariat of the Board at 15/F, North Point Government Offices, 333 Java Road, North Point, Hong Kong (Tel: 2231 4810 or 2231 4835), and the Planning Enquiry Counters of the Planning Department (Hotline: 2231 5000) (17/F, North Point Government Offices, 333 Java Road, North Point, Hong Kong and 14/F, Sha Tin Government Offices, 1 Sheung Wo Che Road, Sha Tin, New Territories).
請先細閱《申請須知》的資料單張, 然後填寫此表格。該份文件可從委員會的網頁下載 (網址: <http://www.tpb.gov.hk/>), 亦可向委員會秘書處 (香港北角渣華道 333 號北角政府合署 15 樓 - 電話: 2231 4810 或 2231 4835) 及規劃署的規劃資料查詢處 (熱線: 2231 5000) (香港北角渣華道 333 號北角政府合署 17 樓及新界沙田上禾輦路 1 號沙田政府合署 14 樓) 索取。
- This form can be downloaded from the Board's website, and obtained from the Secretariat of the Board and the Planning Enquiry Counters of the Planning Department. The form should be typed or completed in block letters. The processing of the application may be refused if the required information or the required copies are incomplete.
此表格可從委員會的網頁下載, 亦可向委員會秘書處及規劃署的規劃資料查詢處索取。申請人須以打印方式或以正楷填寫表格。如果申請人所提交的資料或文件副本不齊全, 委員會可拒絕處理有關申請。

1. Name of Applicant 申請人姓名/名稱

(Mr. 先生 / Mrs. 夫人 / Miss 小姐 / Ms. 女士 / Company 公司 / Organisation 機構)

Manager of Tang Ting Yat Tso 鄧定一組師理
Tang Chai Woh 鄧齊和、Tang Ying Kau 鄧應球、
Tang Leung Tong 鄧兩堂、Tang Chun Chi 鄧春池

2. Name of Authorised Agent (if applicable) 獲授權代理人姓名/名稱 (如適用)

(Mr. 先生 / Mrs. 夫人 / Miss 小姐 / Ms. 女士 / Company 公司 / Organisation 機構)

Pang Hing Yeun 彭慶餘

3. Application Site 申請地點

(a) Full address / location / demarcation district and lot number (if applicable)
詳細地址/地點/丈量約份及地段號碼 (如適用)

D.D. 46 Lot 760 S.B RP(Part), Loi Tung, Sha Tau Kok, New Territories.

新界沙頭角萊洞丈量約份第46約地段第760號B分段餘段(部份)

(b) Site area and/or gross floor area involved
涉及的地盤面積及/或總樓面面積

Site area 地盤面積 202.79 sq.m 平方米 About 約

Gross floor area 總樓面面積 sq.m 平方米 About 約

(c) Area of Government land included (if any)
所包括的政府土地面積 (倘有)

..... sq.m 平方米 About 約

(d) Name and number of the related statutory plan(s) 有關法定圖則的名稱及編號	S/NE-MUP/11 萬屋邊分區計劃大綱圖
(e) Land use zone(s) involved 涉及的土地用途地帶	Agriculture 農業
(f) Current use(s) 現時用途	Vacant Land 空置土地 (If there are any Government, institution or community facilities, please illustrate on plan and specify the use and gross floor area) (如有任何政府、機構或社區設施，請在圖則上顯示，並註明用途及總樓面面積)

4. "Current Land Owner" of Application Site 申請地點的「現行土地擁有人」

The applicant 申請人 –

- is the sole "current land owner"^{#&} (please proceed to Part 6 and attach documentary proof of ownership).
是唯一的「現行土地擁有人」^{#&} (請繼續填寫第 6 部分，並夾附業權證明文件)。
- is one of the "current land owners"^{#&} (please attach documentary proof of ownership).
是其中一名「現行土地擁有人」^{#&} (請夾附業權證明文件)。
- is not a "current land owner"[#].
並不是「現行土地擁有人」[#]。
- The application site is entirely on Government land (please proceed to Part 6).
申請地點完全位於政府土地上 (請繼續填寫第 6 部分)。

5. Statement on Owner's Consent/Notification

就土地擁有人的同意/通知土地擁有人的陳述

- (a) According to the record(s) of the Land Registry as at (DD/MM/YYYY), this application involves a total of "current land owner(s)"[#].
根據土地註冊處截至 年 月 日的記錄，這宗申請共牽涉 名「現行土地擁有人」[#]。

(b) The applicant 申請人 –

- has obtained consent(s) of "current land owner(s)"[#].
已取得 名「現行土地擁有人」[#]的同意。

Details of consent of "current land owner(s)" [#] obtained 取得「現行土地擁有人」 [#] 同意的詳情		
No. of 'Current Land Owner(s)' 「現行土地擁有人」數目	Lot number/address of premises as shown in the record of the Land Registry where consent(s) has/have been obtained 根據土地註冊處記錄已獲得同意的地段號碼/處所地址	Date of consent obtained (DD/MM/YYYY) 取得同意的日期 (日/月/年)

(Please use separate sheets if the space of any box above is insufficient. 如上列任何方格的空間不足，請另頁說明)

- has notified "current land owner(s)"#
已通知 名「現行土地擁有人」#。

Details of the "current land owner(s)"# notified 已獲通知「現行土地擁有人」#的詳細資料		
No. of 'Current Land Owner(s)' 「現行土地擁有人」數目	Lot number/address of premises as shown in the record of the Land Registry where notification(s) has/have been given 根據土地註冊處記錄已發出通知的地段號碼/處所地址	Date of notification given (DD/MM/YYYY) 通知日期(日/月/年)

(Please use separate sheets if the space of any box above is insufficient. 如上列任何方格的空間不足，請另頁說明)

- has taken reasonable steps to obtain consent of or give notification to owner(s):
已採取合理步驟以取得土地擁有人的同意或向該人發給通知。詳情如下：

Reasonable Steps to Obtain Consent of Owner(s) 取得土地擁有人的同意所採取的合理步驟

- sent request for consent to the "current land owner(s)" on _____ (DD/MM/YYYY)#&
於_____ (日/月/年)向每一名「現行土地擁有人」#郵遞要求同意書&

Reasonable Steps to Give Notification to Owner(s) 向土地擁有人發出通知所採取的合理步驟

- published notices in local newspapers on _____ (DD/MM/YYYY)&
於_____ (日/月/年)在指定報章就申請刊登一次通知&
- posted notice in a prominent position on or near application site/premises on _____ (DD/MM/YYYY)&
於_____ (日/月/年)在申請地點/申請處所或附近的顯明位置貼出關於該申請的通知&
- sent notice to relevant owners' corporation(s)/owners' committee(s)/mutual aid committee(s)/management office(s) or rural committee on _____ (DD/MM/YYYY)&
於_____ (日/月/年)把通知寄往相關的業主立案法團/業主委員會/互助委員會或管理處，或有關的鄉事委員會&

Others 其他

- others (please specify)
其他(請指明)
- _____
- _____
- _____
- _____

Note: May insert more than one 「✓」.
Information should be provided on the basis of each and every lot (if applicable) and premises (if any) in respect of the application.

註: 可在多於一個方格內加上「✓」號
申請人須就申請涉及的每一地段(倘適用)及處所(倘有)分別提供資料

6. Type(s) of Application 申請類別	
(A) Temporary Use/Développement of Land and/or Building Not Exceeding 3 Years in Rural Areas or Regulated Areas 位於鄉郊地區或受規管地區土地上及/或建築物內進行為期不超過三年的臨時用途/發展 (For Renewal of Permission for Temporary Use or Development in Rural Areas or Regulated Areas, please proceed to Part (B)) (如屬位於鄉郊地區或受規管地區臨時用途/發展的規劃許可續期，請填寫(B)部分)	
(a) Proposed use(s)/development 擬議用途/發展	Temporary Private Vehicle Park (Private Car Only) and associated filling of land (For a period of 3 years) 臨時私人停車場 (私家車) 及相關填土工程 (為期3年) (Please illustrate the details of the proposal on a layout plan) (請用平面圖說明擬議詳情)
(b) Effective period of permission applied for 申請的許可有效期	<input checked="" type="checkbox"/> year(s) 年 3 <input type="checkbox"/> month(s) 個月
(c) Development Schedule 發展細節表	
Proposed uncovered land area 擬議露天土地面積 202.79sq.m <input checked="" type="checkbox"/> About 約
Proposed covered land area 擬議有上蓋土地面積 NAsq.m <input type="checkbox"/> About 約
Proposed number of buildings/structures 擬議建築物/構築物數目 NA
Proposed domestic floor area 擬議住用樓面面積 NAsq.m <input type="checkbox"/> About 約
Proposed non-domestic floor area 擬議非住用樓面面積 NAsq.m <input type="checkbox"/> About 約
Proposed gross floor area 擬議總樓面面積 NAsq.m <input type="checkbox"/> About 約
Proposed height and use(s) of different floors of buildings/structures (if applicable) 建築物/構築物的擬議高度及不同樓層的擬議用途 (如適用) (Please use separate sheets if the space below is insufficient) (如以下空間不足，請另頁說明) NA.....	
Proposed number of car parking spaces by types 不同種類停車位的擬議數目	
Private Car Parking Spaces 私家車車位 7 (5m x 2.5m)
Motorcycle Parking Spaces 電單車車位
Light Goods Vehicle Parking Spaces 輕型貨車泊車位
Medium Goods Vehicle Parking Spaces 中型貨車泊車位
Heavy Goods Vehicle Parking Spaces 重型貨車泊車位
Others (Please Specify) 其他 (請列明)
Proposed number of loading/unloading spaces 上落客貨車位的擬議數目	
Taxi Spaces 的士車位
Coach Spaces 旅遊巴車位
Light Goods Vehicle Spaces 輕型貨車車位
Medium Goods Vehicle Spaces 中型貨車車位
Heavy Goods Vehicle Spaces 重型貨車車位
Others (Please Specify) 其他 (請列明)

Proposed operating hours 擬議營運時間 星期一至日全日24小時包括公眾假期																															
(d) Any vehicular access to the site/subject building? 是否有車路通往地盤/有關建築物?	Yes 是 <input checked="" type="checkbox"/> There is an existing access. (please indicate the street name, where appropriate) 有一條現有車路。(請註明車路名稱(如適用)) 沙頭角公路連接村路 No 否 <input type="checkbox"/> There is a proposed access. (please illustrate on plan and specify the width) 有一條擬議車路。(請在圖則顯示,並註明車路的闊度) <input type="checkbox"/>																														
(e) Impacts of Development Proposal 擬議發展計劃的影響 (If necessary, please use separate sheets to indicate the proposed measures to minimise possible adverse impacts or give justifications/reasons for not providing such measures. 如需要的話,請另頁註明可盡量減少可能出現不良影響的措施,否則請提供理據/理由。)																															
(i) Does the development proposal involve alteration of existing building? 擬議發展計劃是否包括現有建築物的改動?	Yes 是 <input type="checkbox"/> Please provide details 請提供詳情 No 否 <input checked="" type="checkbox"/>																														
(ii) Does the development proposal involve the operation on the right? 擬議發展是否涉及右列的工程?	Yes 是 <input checked="" type="checkbox"/> (Please indicate on site plan the boundary of concerned land/pond(s), and particulars of stream diversion, the extent of filling of land/pond(s) and/or excavation of land) (請用地盤平面圖顯示有關土地/池塘界線,以及河道改道、填塘、填土及/或挖土的細節及/或範圍) <input type="checkbox"/> Diversion of stream 河道改道 <input type="checkbox"/> Filling of pond 填塘 Area of filling 填塘面積 sq.m 平方米 <input type="checkbox"/> About 約 Depth of filling 填塘深度 m 米 <input type="checkbox"/> About 約 <input checked="" type="checkbox"/> Filling of land 填土 Area of filling 填土面積 202.79 sq.m 平方米 <input checked="" type="checkbox"/> About 約 Depth of filling 填土厚度 0.25 m 米 <input checked="" type="checkbox"/> About 約 <input type="checkbox"/> Excavation of land 挖土 Area of excavation 挖土面積 sq.m 平方米 <input type="checkbox"/> About 約 Depth of excavation 挖土深度 m 米 <input type="checkbox"/> About 約 No 否 <input type="checkbox"/>																														
(iii) Would the development proposal cause any adverse impacts? 擬議發展計劃會否造成不良影響?	<table style="width:100%; border-collapse: collapse;"> <tr> <td style="width: 60%;">On environment 對環境</td> <td style="width: 10%;">Yes 會 <input type="checkbox"/></td> <td style="width: 10%;">No 不會 <input checked="" type="checkbox"/></td> </tr> <tr> <td>On traffic 對交通</td> <td>Yes 會 <input type="checkbox"/></td> <td>No 不會 <input checked="" type="checkbox"/></td> </tr> <tr> <td>On water supply 對供水</td> <td>Yes 會 <input type="checkbox"/></td> <td>No 不會 <input checked="" type="checkbox"/></td> </tr> <tr> <td>On drainage 對排水</td> <td>Yes 會 <input type="checkbox"/></td> <td>No 不會 <input checked="" type="checkbox"/></td> </tr> <tr> <td>On slopes 對斜坡</td> <td>Yes 會 <input type="checkbox"/></td> <td>No 不會 <input checked="" type="checkbox"/></td> </tr> <tr> <td>Affected by slopes 受斜坡影響</td> <td>Yes 會 <input type="checkbox"/></td> <td>No 不會 <input checked="" type="checkbox"/></td> </tr> <tr> <td>Landscape Impact 構成景觀影響</td> <td>Yes 會 <input type="checkbox"/></td> <td>No 不會 <input checked="" type="checkbox"/></td> </tr> <tr> <td>Tree Felling 砍伐樹木</td> <td>Yes 會 <input type="checkbox"/></td> <td>No 不會 <input checked="" type="checkbox"/></td> </tr> <tr> <td>Visual Impact 構成視覺影響</td> <td>Yes 會 <input type="checkbox"/></td> <td>No 不會 <input checked="" type="checkbox"/></td> </tr> <tr> <td>Others (Please Specify) 其他 (請列明)</td> <td>Yes 會 <input type="checkbox"/></td> <td>No 不會 <input checked="" type="checkbox"/></td> </tr> </table>	On environment 對環境	Yes 會 <input type="checkbox"/>	No 不會 <input checked="" type="checkbox"/>	On traffic 對交通	Yes 會 <input type="checkbox"/>	No 不會 <input checked="" type="checkbox"/>	On water supply 對供水	Yes 會 <input type="checkbox"/>	No 不會 <input checked="" type="checkbox"/>	On drainage 對排水	Yes 會 <input type="checkbox"/>	No 不會 <input checked="" type="checkbox"/>	On slopes 對斜坡	Yes 會 <input type="checkbox"/>	No 不會 <input checked="" type="checkbox"/>	Affected by slopes 受斜坡影響	Yes 會 <input type="checkbox"/>	No 不會 <input checked="" type="checkbox"/>	Landscape Impact 構成景觀影響	Yes 會 <input type="checkbox"/>	No 不會 <input checked="" type="checkbox"/>	Tree Felling 砍伐樹木	Yes 會 <input type="checkbox"/>	No 不會 <input checked="" type="checkbox"/>	Visual Impact 構成視覺影響	Yes 會 <input type="checkbox"/>	No 不會 <input checked="" type="checkbox"/>	Others (Please Specify) 其他 (請列明)	Yes 會 <input type="checkbox"/>	No 不會 <input checked="" type="checkbox"/>
On environment 對環境	Yes 會 <input type="checkbox"/>	No 不會 <input checked="" type="checkbox"/>																													
On traffic 對交通	Yes 會 <input type="checkbox"/>	No 不會 <input checked="" type="checkbox"/>																													
On water supply 對供水	Yes 會 <input type="checkbox"/>	No 不會 <input checked="" type="checkbox"/>																													
On drainage 對排水	Yes 會 <input type="checkbox"/>	No 不會 <input checked="" type="checkbox"/>																													
On slopes 對斜坡	Yes 會 <input type="checkbox"/>	No 不會 <input checked="" type="checkbox"/>																													
Affected by slopes 受斜坡影響	Yes 會 <input type="checkbox"/>	No 不會 <input checked="" type="checkbox"/>																													
Landscape Impact 構成景觀影響	Yes 會 <input type="checkbox"/>	No 不會 <input checked="" type="checkbox"/>																													
Tree Felling 砍伐樹木	Yes 會 <input type="checkbox"/>	No 不會 <input checked="" type="checkbox"/>																													
Visual Impact 構成視覺影響	Yes 會 <input type="checkbox"/>	No 不會 <input checked="" type="checkbox"/>																													
Others (Please Specify) 其他 (請列明)	Yes 會 <input type="checkbox"/>	No 不會 <input checked="" type="checkbox"/>																													

	<p>Please state measure(s) to minimise the impact(s). For tree felling, please state the number, diameter at breast height and species of the affected trees (if possible)</p> <p>請註明盡量減少影響的措施。如涉及砍伐樹木，請說明受影響樹木的數目、及胸高度的樹幹直徑及品種(倘可)</p> <p>.....</p> <p>.....</p> <p>.....</p> <p>.....</p> <p>.....</p>
--	--

(B) Renewal of Permission for Temporary Use or Development in Rural Areas or Regulated Areas	
位於鄉郊地區或受規管地區臨時用途/發展的許可續期	
(a) Application number to which the permission relates 與許可有關的申請編號	A/ _____ / _____
(b) Date of approval 獲批給許可的日期 (DD 日/MM 月/YYYY 年)
(c) Date of expiry 許可屆滿日期 (DD 日/MM 月/YYYY 年)
(d) Approved use/development 已批給許可的用途/發展	
(e) Approval conditions 附帶條件	<input type="checkbox"/> The permission does not have any approval condition 許可並沒有任何附帶條件 <input type="checkbox"/> Applicant has complied with all the approval conditions 申請人已履行全部附帶條件 <input type="checkbox"/> Applicant has not yet complied with the following approval condition(s): 申請人仍未履行下列附帶條件： _____ _____ _____ Reason(s) for non-compliance: 仍未履行的原因： _____ _____ _____ (Please use separate sheets if the space above is insufficient) (如以上空間不足，請另頁說明)
(f) Renewal period sought 要求的續期期間	<input type="checkbox"/> year(s) 年 <input type="checkbox"/> month(s) 個月

7. Justifications 理由

The applicant is invited to provide justifications in support of the application. Use separate sheets if necessary.
 現請申請人提供申請理由及支持其申請的資料。如有需要，請另頁說明。

1. 申請位置位于萊洞村村路旁邊，原作為停泊車輛，現已空置。
2. 萊洞村近年興建了多間小型屋宇，車位需求不斷增加，而村內可泊車地方不足。
3. 申請位置只給予萊洞村及萊洞村(北)的村民使用，其餘人士及外來人士不得停泊。
4. 萊洞村本身沒有政府公眾停車場，村民需使用私人土地作停車場。
5. 萊洞村(北)並沒有車路到達，他們亦需要使用萊洞村的車位。
6. 申請位置過去亦曾給予村民泊車，但由於當時並沒有申請，現在我們希望從正式途徑申請作為臨時停車場。
7. 申請位置並不設時租，只給予指定村民使用。
8. 申請位置雖然位于農業地帶，但多年來並沒有相關活動，而且附近亦無任何農業活動。
9. 申請位置只有七個私家車位，其他類型車輛不得使用。
10. 申請位置如未持有由運輸處發出的有效行車證的車輛則不准停泊。
11. 我們會於申請位置當眼處設置告示牌，提醒駕駛者及行人。
12. 申請位置約2003年已填混凝土，跟現時面貌一樣，因此現在不需要進行任何填土。
13. 申請位置因在路邊，沒有圍封，所以沒有出入口位。
14. 申請位置附近村路、屋宇因此申請位置作為停車場亦合適。
15. 我們定必遵從貴署及有關部門的意見。

8. Declaration 聲明

I hereby declare that the particulars given in this application are correct and true to the best of my knowledge and belief.
本人謹此聲明，本人就這宗申請提交的資料，據本人所知及所信，均屬真實無誤。

I hereby grant a permission to the Board to copy all the materials submitted in this application and/or to upload such materials to the Board's website for browsing and downloading by the public free-of-charge at the Board's discretion.
本人現准許委員會酌情將本人就此申請所提交的所有資料複製及/或上載至委員會網站，供公眾免費瀏覽或下載。

Signature
簽署

Applicant 申請人 / Authorised Agent 獲授權代理人

Pang Hing Yeun

Name in Block Letters
姓名 (請以正楷填寫)

Position (if applicable)
職位 (如適用)

Professional Qualification(s)
專業資格

Member 會員 / Fellow of 資深會員

HKIP 香港規劃師學會 / HKIA 香港建築師學會 /

HKIS 香港測量師學會 / HKIE 香港工程師學會 /

HKILA 香港園境師學會 / HKIUD 香港城市設計學會

RPP 註冊專業規劃師

Others 其他

on behalf of
代表

Company 公司 / Organisation Name and Chop (if applicable) 機構名稱及蓋章 (如適用)

Date 日期

28/10/2025

(DD/MM/YYYY 日/月/年)

Remark 備註

The materials submitted in this application and the Board's decision on the application would be disclosed to the public. Such materials would also be uploaded to the Board's website for browsing and free downloading by the public where the Board considers appropriate.

委員會會向公眾披露申請人所遞交的申請資料和委員會對申請所作的決定。在委員會認為合適的情況下，有關申請資料亦會上載至委員會網頁供公眾免費瀏覽及下載。

Warning 警告

Any person who knowingly or wilfully makes any statement or furnish any information in connection with this application, which is false in any material particular, shall be liable to an offence under the Crimes Ordinance.

任何人在明知或故意的情況下，就這宗申請提出在任何要項上是虛假的陳述或資料，即屬違反《刑事罪行條例》。

Statement on Personal Data 個人資料的聲明

1. The personal data submitted to the Board in this application will be used by the Secretary of the Board and Government departments for the following purposes:

委員會就這宗申請所收到的個人資料會交給委員會秘書及政府部門，以根據《城市規劃條例》及相關的城市規劃委員會規劃指引的規定作以下用途：

(a) the processing of this application which includes making available the name of the applicant for public inspection when making available this application for public inspection; and

處理這宗申請，包括公布這宗申請供公眾查閱，同時公布申請人的姓名供公眾查閱；以及

(b) facilitating communication between the applicant and the Secretary of the Board/Government departments.

方便申請人與委員會秘書及政府部門之間進行聯絡。

2. The personal data provided by the applicant in this application may also be disclosed to other persons for the purposes mentioned in paragraph 1 above.

申請人就這宗申請提供的個人資料，或亦會向其他人士披露，以作上述第 1 段提及的用途。

3. An applicant has a right of access and correction with respect to his/her personal data as provided under the Personal Data (Privacy) Ordinance (Cap. 486). Request for personal data access and correction should be addressed to the Secretary of the Board at 15/F, North Point Government Offices, 333 Java Road, North Point, Hong Kong.

根據《個人資料(私隱)條例》(第 486 章)的規定，申請人有權查閱及更正其個人資料。如欲查閱及更正個人資料，應向委員會秘書提出有關要求，其地址為香港北角渣華道 333 號北角政府合署 15 樓。

Gist of Application 申請摘要

(Please provide details in both English and Chinese as far as possible. This part will be circulated to relevant consultees, uploaded to the Town Planning Board's Website for browsing and free downloading by the public and available at the Planning Enquiry Counters of the Planning Department for general information.)

(請盡量以英文及中文填寫。此部分將會發送予相關諮詢人士、上載至城市規劃委員會網頁供公眾免費瀏覽及下載及於規劃署規劃資料查詢處供一般參閱。)

Application No. 申請編號	(For Official Use Only) (請勿填寫此欄)
Location/address 位置/地址	D.D. 46 Lot 760 S.B RP(Part), Loi Tung, Sha Tau Kok, New Territories. 新界沙頭角萊洞丈量約份第46約地段第760號B分段餘段(部份)
Site area 地盤面積	202.79 sq. m 平方米 <input checked="" type="checkbox"/> About 約 (includes Government land of 包括政府土地 sq. m 平方米 <input type="checkbox"/> About 約)
Plan 圖則	S/NE-MUP/11 萬屋邊分區計劃大綱圖
Zoning 地帶	Agriculture 農業
Type of Application 申請類別	<input checked="" type="checkbox"/> Temporary Use/Development in Rural Areas or Regulated Areas for a Period of 位於鄉郊地區或受規管地區的臨時用途/發展為期 <input checked="" type="checkbox"/> Year(s) 年 3 <input type="checkbox"/> Month(s) 月 _____ <input type="checkbox"/> Renewal of Planning Approval for Temporary Use/Development in Rural Areas or Regulated Areas for a Period of 位於鄉郊地區或受規管地區臨時用途/發展的規劃許可續期為期 <input type="checkbox"/> Year(s) 年 _____ <input type="checkbox"/> Month(s) 月 _____
Applied use/ development 申請用途/發展	Temporary Private Vehicle Park (Private Car Only) and associated filling of land (For a period of 3 years) 臨時私人停車場 (私家車)及相關填土工程 (為期3年)


(i) Gross floor area and/or plot ratio 總樓面面積及/或地積比率		sq.m. 平方米	Plot Ratio 地積比率
	Domestic 住用	<input type="checkbox"/> About 約 <input type="checkbox"/> Not more than 不多於	<input type="checkbox"/> About 約 <input type="checkbox"/> Not more than 不多於
	Non-domestic 非住用	<input type="checkbox"/> About 約 <input type="checkbox"/> Not more than 不多於	<input type="checkbox"/> About 約 <input type="checkbox"/> Not more than 不多於
(ii) No. of blocks 幢數	Domestic 住用		
	Non-domestic 非住用		
(iii) Building height/No. of storeys 建築物高度/層數	Domestic 住用		<input type="checkbox"/> (Not more than m 米 不多於)
			<input type="checkbox"/> (Not more than Storeys(s) 層 不多於)
	Non-domestic 非住用		<input type="checkbox"/> (Not more than m 米 不多於)
			<input type="checkbox"/> (Not more than Storeys(s) 層 不多於)
(iv) Site coverage 上蓋面積		%	<input type="checkbox"/> About 約
(v) No. of parking spaces and loading / unloading spaces 停車位及上落客貨車位數目	Total no. of vehicle parking spaces 停車位總數		7
	Private Car Parking Spaces 私家車車位 Motorcycle Parking Spaces 電單車車位 Light Goods Vehicle Parking Spaces 輕型貨車泊車位 Medium Goods Vehicle Parking Spaces 中型貨車泊車位 Heavy Goods Vehicle Parking Spaces 重型貨車泊車位 Others (Please Specify) 其他 (請列明) _____ _____		7 (5m x 2.5m)
	Total no. of vehicle loading/unloading bays/lay-bys 上落客貨車位/停車處總數		
	Taxi Spaces 的士車位 Coach Spaces 旅遊巴車位 Light Goods Vehicle Spaces 輕型貨車車位 Medium Goods Vehicle Spaces 中型貨車車位 Heavy Goods Vehicle Spaces 重型貨車車位 Others (Please Specify) 其他 (請列明) _____ _____		

Submitted Plans, Drawings and Documents 提交的圖則、繪圖及文件		
	<u>Chinese</u> 中文	<u>English</u> 英文
Plans and Drawings 圖則及繪圖		
Master layout plan(s)/Layout plan(s) 總綱發展藍圖/布局設計圖	<input type="checkbox"/>	<input checked="" type="checkbox"/>
Block plan(s) 樓宇位置圖	<input type="checkbox"/>	<input type="checkbox"/>
Floor plan(s) 樓宇平面圖	<input type="checkbox"/>	<input type="checkbox"/>
Sectional plan(s) 截視圖	<input type="checkbox"/>	<input type="checkbox"/>
Elevation(s) 立視圖	<input type="checkbox"/>	<input type="checkbox"/>
Photomontage(s) showing the proposed development 顯示擬議發展的合成照片	<input type="checkbox"/>	<input type="checkbox"/>
Master landscape plan(s)/Landscape plan(s) 園境設計總圖/園境設計圖	<input type="checkbox"/>	<input type="checkbox"/>
Others (please specify) 其他 (請註明)	<input type="checkbox"/>	<input checked="" type="checkbox"/>
Location Plan and Routing Plan and Filling Plan		
Reports 報告書		
Planning Statement/Justifications 規劃綱領/理據	<input type="checkbox"/>	<input type="checkbox"/>
Environmental assessment (noise, air and/or water pollutions) 環境評估 (噪音、空氣及/或水的污染)	<input type="checkbox"/>	<input type="checkbox"/>
Traffic impact assessment (on vehicles) 就車輛的交通影響評估	<input type="checkbox"/>	<input type="checkbox"/>
Traffic impact assessment (on pedestrians) 就行人的交通影響評估	<input type="checkbox"/>	<input type="checkbox"/>
Visual impact assessment 視覺影響評估	<input type="checkbox"/>	<input type="checkbox"/>
Landscape impact assessment 景觀影響評估	<input type="checkbox"/>	<input type="checkbox"/>
Tree Survey 樹木調查	<input type="checkbox"/>	<input type="checkbox"/>
Geotechnical impact assessment 土力影響評估	<input type="checkbox"/>	<input type="checkbox"/>
Drainage impact assessment 排水影響評估	<input type="checkbox"/>	<input type="checkbox"/>
Sewerage impact assessment 排污影響評估	<input type="checkbox"/>	<input type="checkbox"/>
Risk Assessment 風險評估	<input type="checkbox"/>	<input type="checkbox"/>
Others (please specify) 其他 (請註明)	<input type="checkbox"/>	<input type="checkbox"/>
Note: May insert more than one 「✓」. 註：可在多於一個方格內加上「✓」號		

Note: The information in the Gist of Application above is provided by the applicant for easy reference of the general public. Under no circumstances will the Town Planning Board accept any liabilities for the use of the information nor any inaccuracies or discrepancies of the information provided. In case of doubt, reference should always be made to the submission of the applicant.

註：上述申請摘要的資料是由申請人提供以方便市民大眾參考。對於所載資料在使用上的問題及文義上的歧異，城市規劃委員會概不負責。若有任何疑問，應查閱申請人提交的文件。

LOCATION PLAN

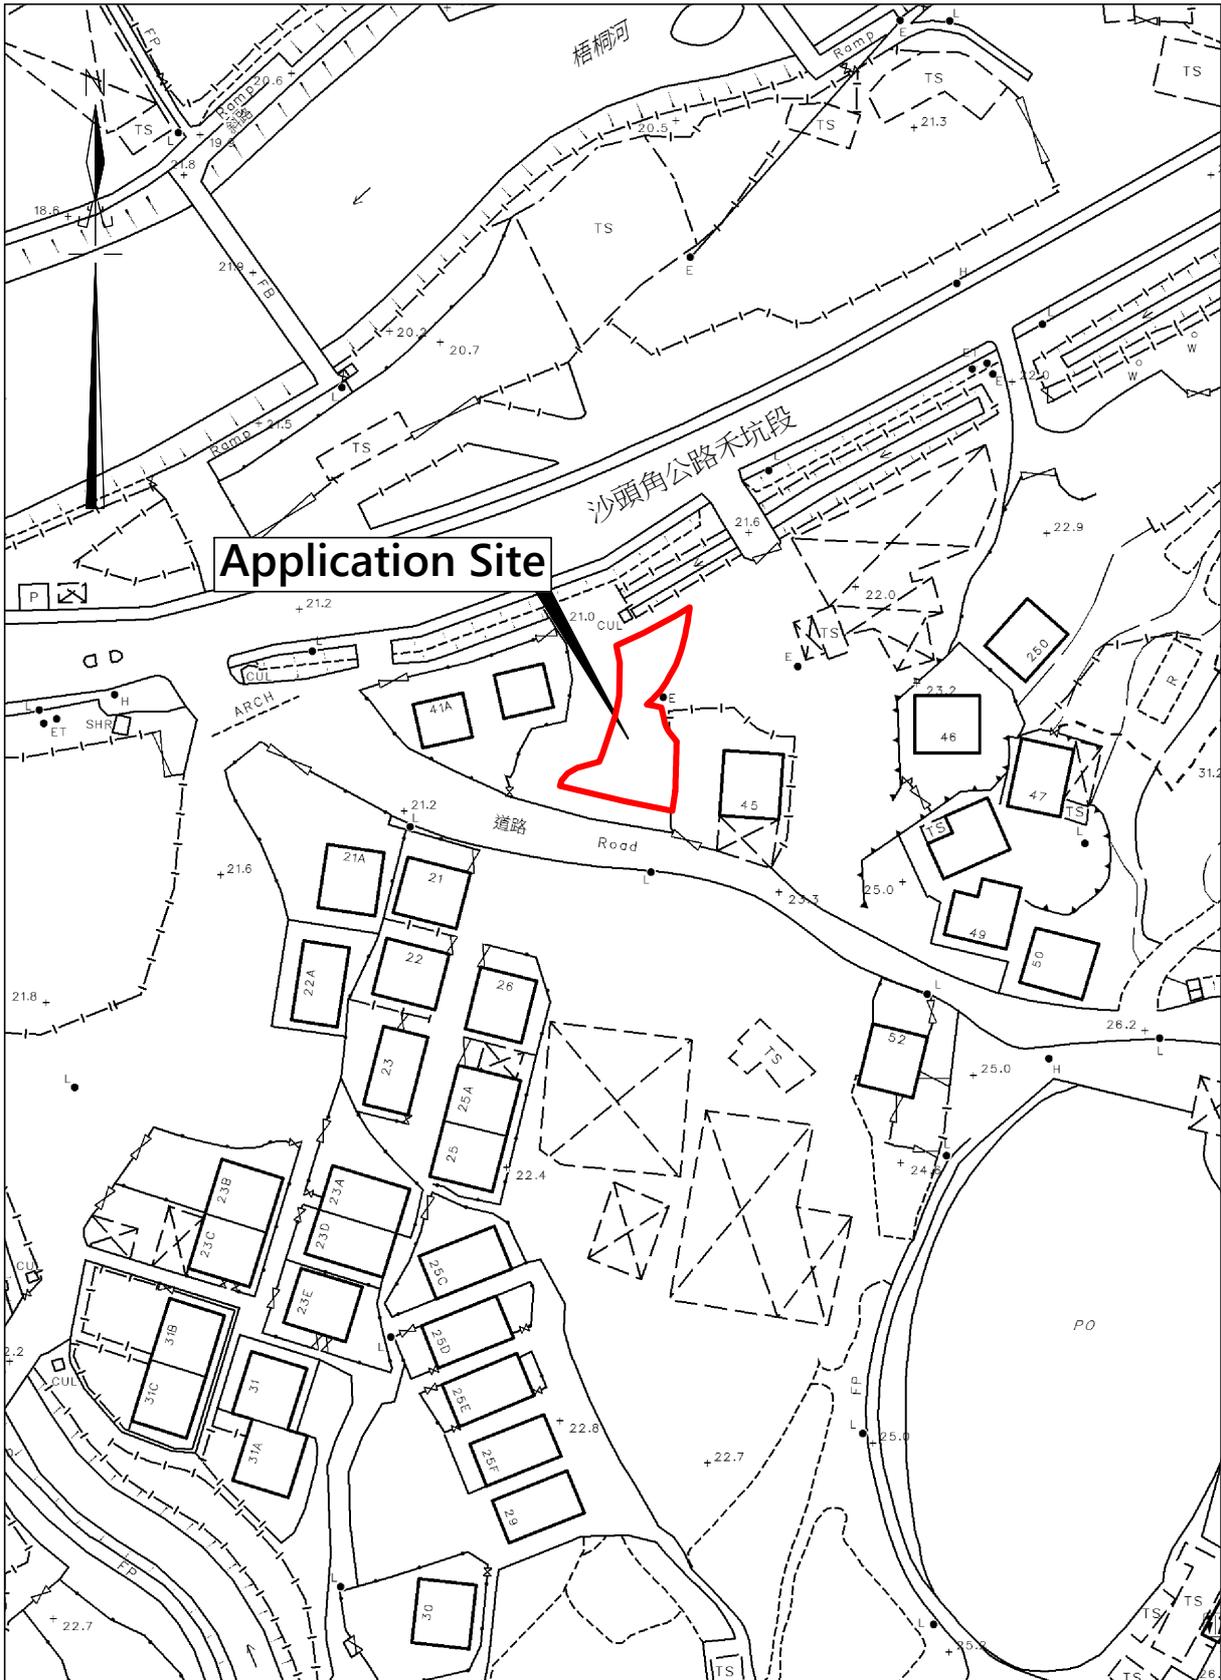

卓 弘 測 量 服 務 公 司
CHUO WANG SURVEY SERVICES COMPANY


Scale :
1 : 1000

Survey Sheet No. :
3-NW-25D

Date :
28-10-2025

Figure No. :
LOP/01

LAYOUT PLAN

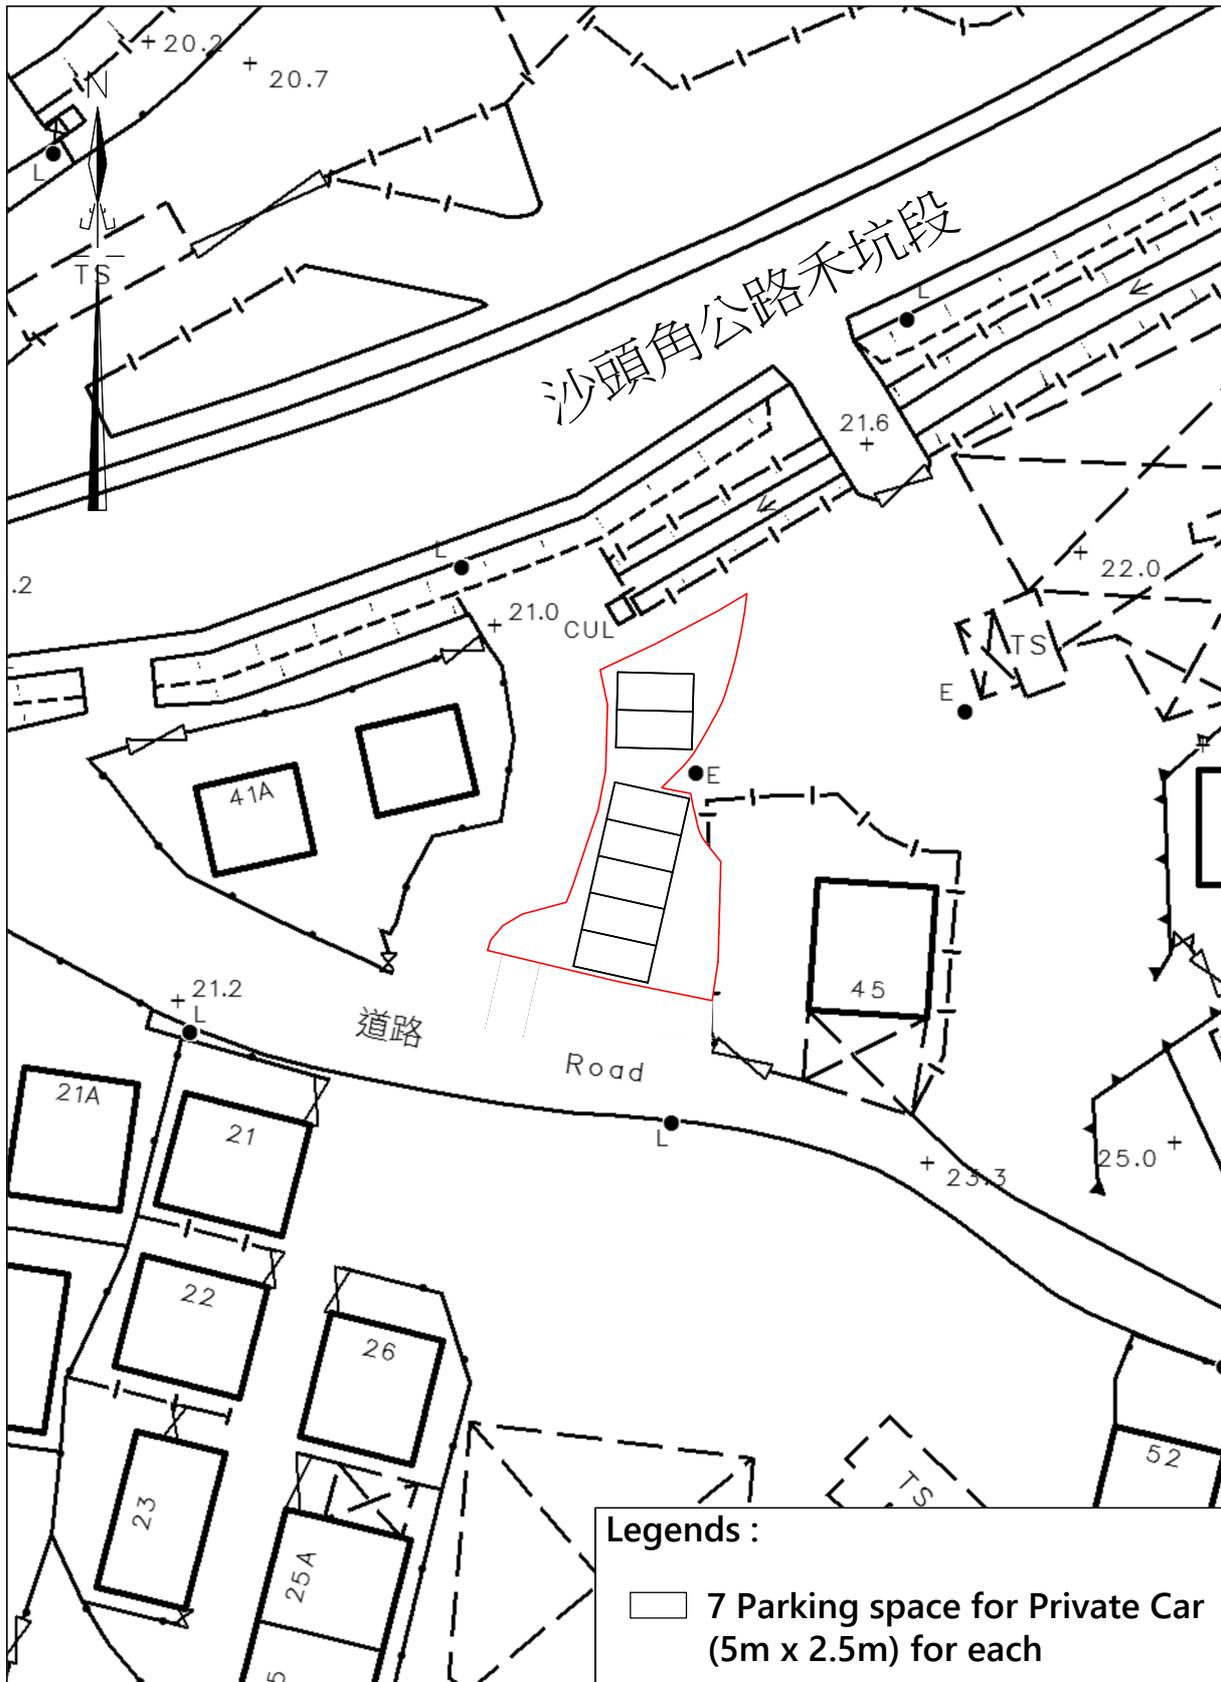


Legends :

7 Parking space for Private Car
 (5m x 2.5m) for each

卓 弘 測 量 服 務 公 司 CHUO WANG SURVEY SERVICES COMPANY	Scale :	Survey Sheet No. :
	1 : 500	3-NW-25D
	Date :	Figure No. :
	18-05-2025	LAP/01

ROUTING PLAN

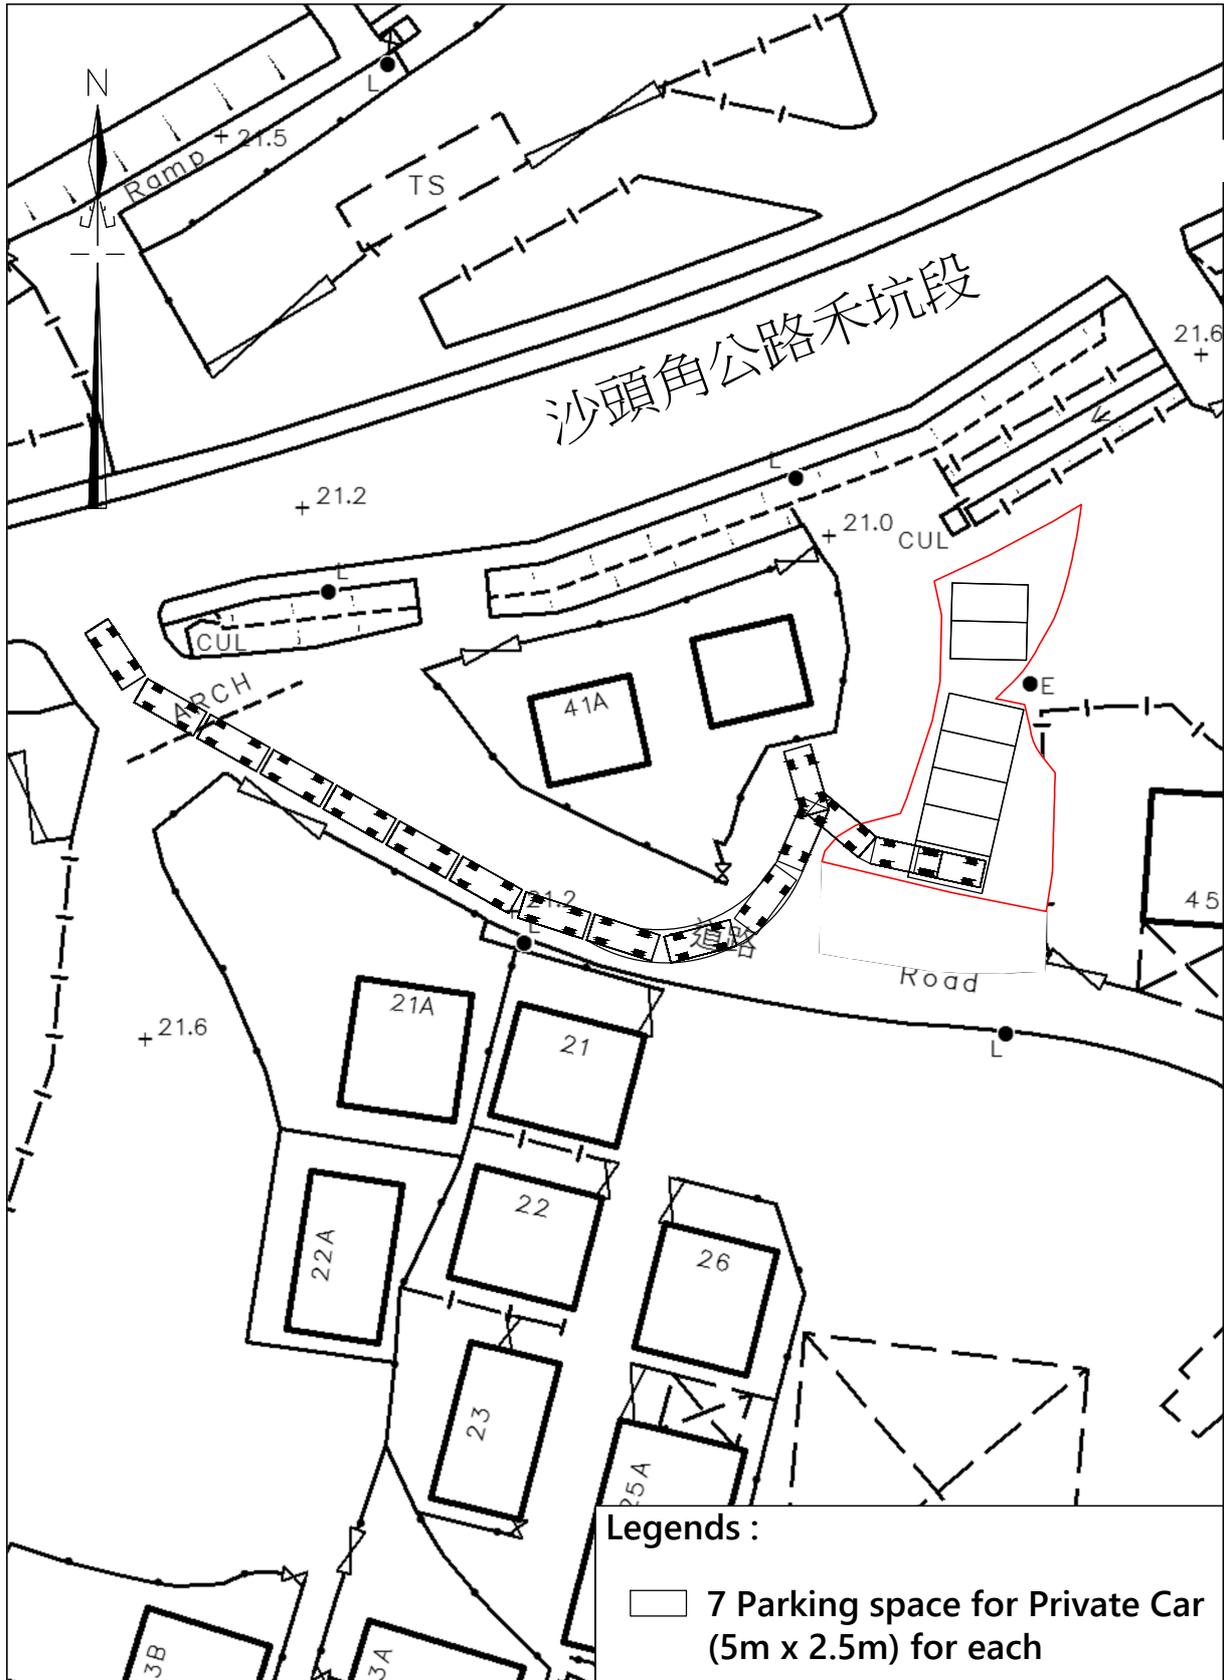

Legends :

- 7 Parking space for Private Car
 (5m x 2.5m) for each

卓 弘 測 量 服 務 公 司
CHUO WANG SURVEY SERVICES COMPANY


Scale :
 1 : 500

Survey Sheet No. :
 3-NW-25D

Date :
 28-10-2025

Figure No. :
 RUP/01

ROUTING PLAN

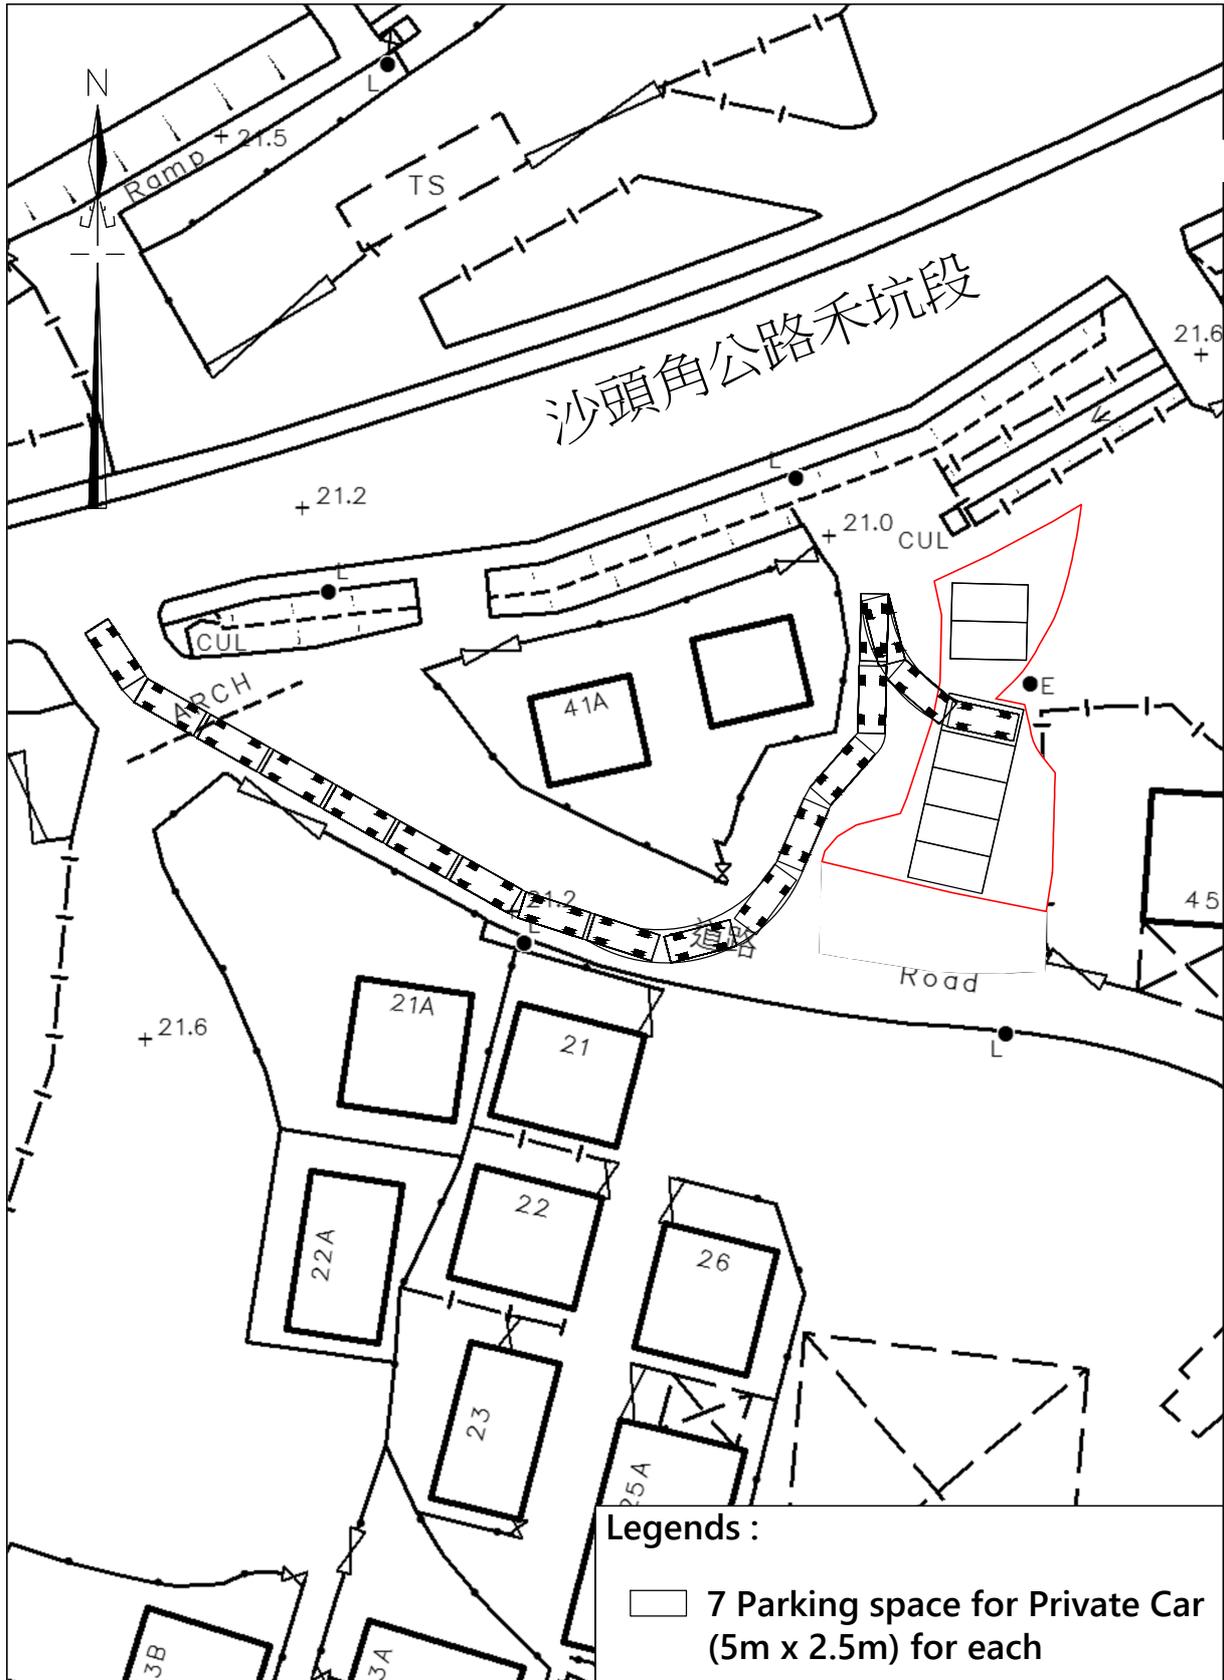

Legends :

- 7 Parking space for Private Car (5m x 2.5m) for each

卓 弘 測 量 服 務 公 司
CHUO WANG SURVEY SERVICES COMPANY


Scale :
 1 : 500

Survey Sheet No. :
 3-NW-25D

Date :
 28-10-2025

Figure No. :
 RUP/02

ROUTING PLAN

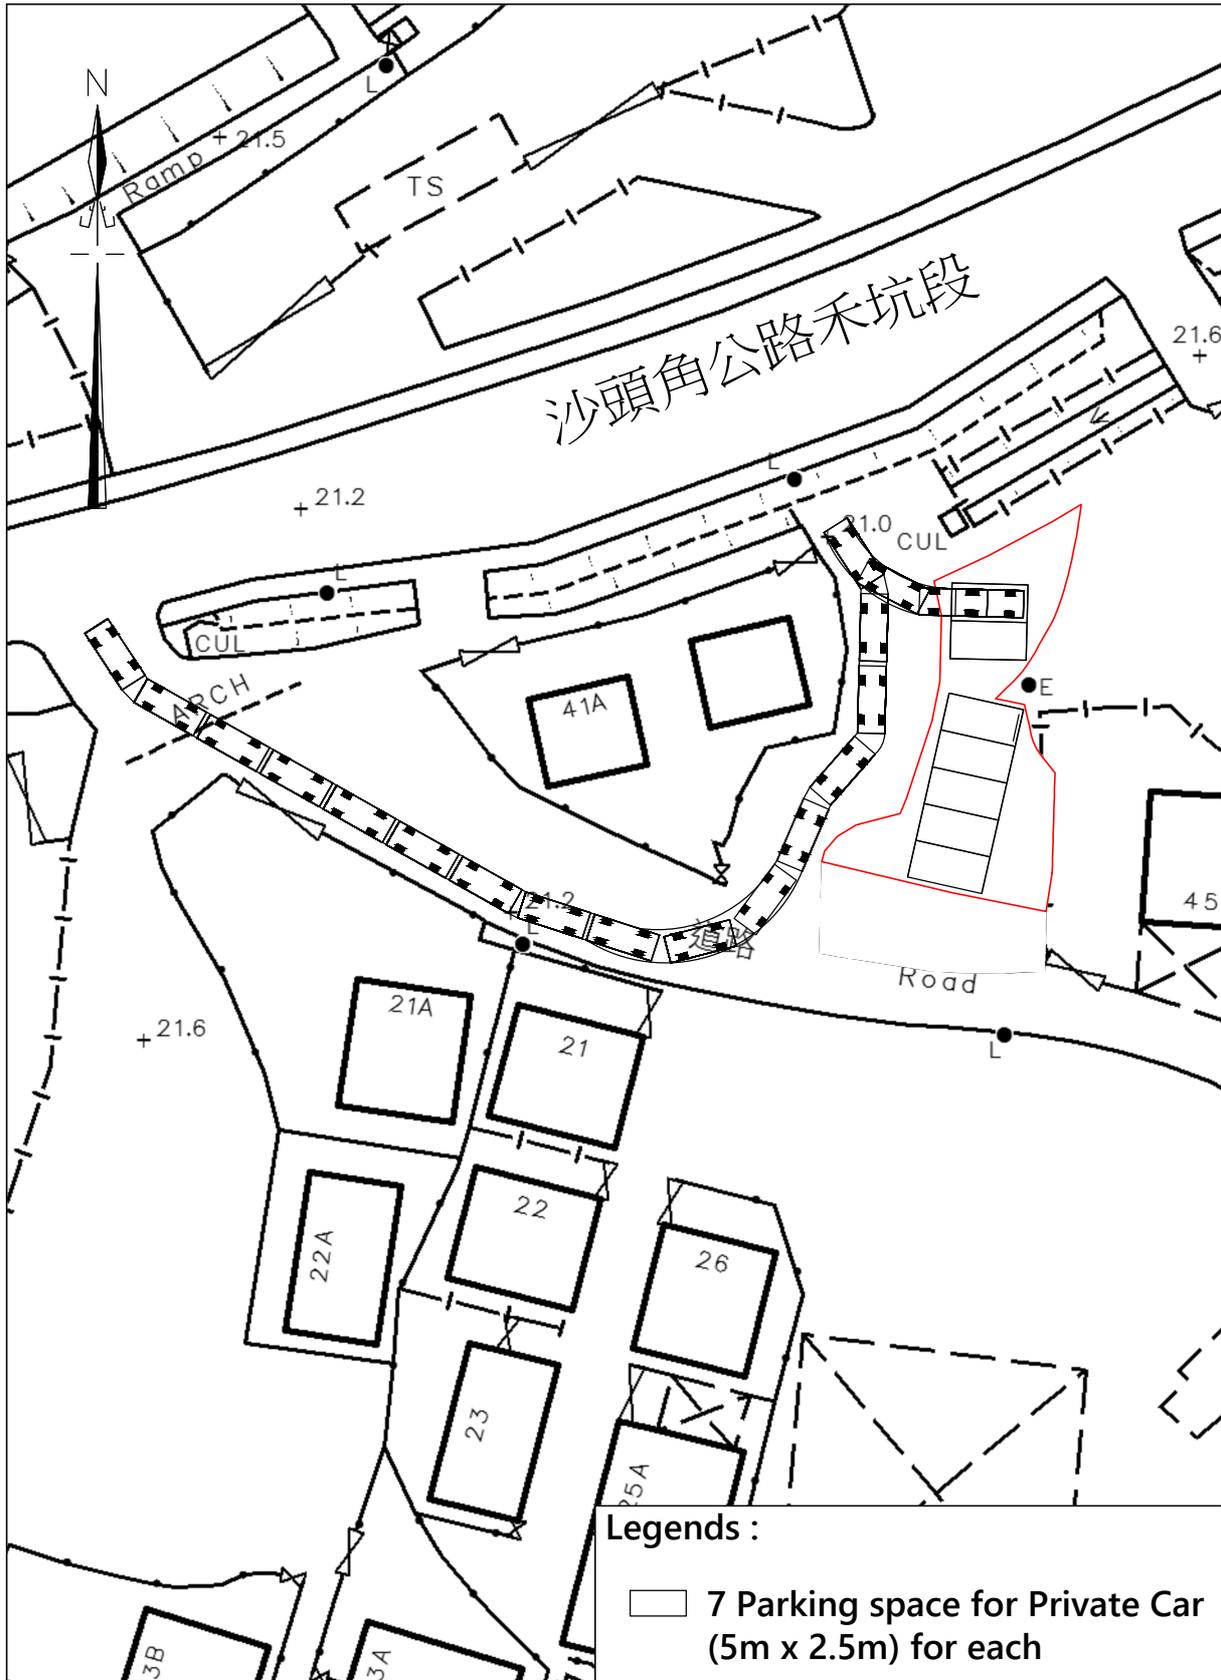

Legends :

- 7 Parking space for Private Car (5m x 2.5m) for each

卓 弘 測 量 服 務 公 司
CHUO WANG SURVEY SERVICES COMPANY




Scale :
 1 : 500

Survey Sheet No. :
 3-NW-25D

Date :
 28-10-2025

Figure No. :
 RUP/03

FILLING PLAN

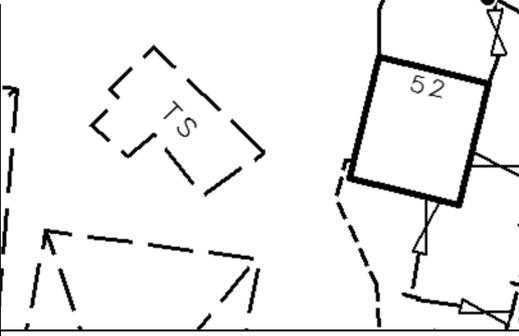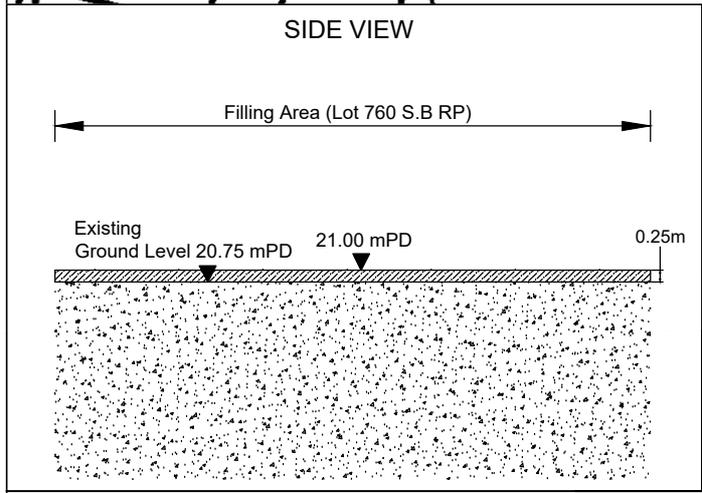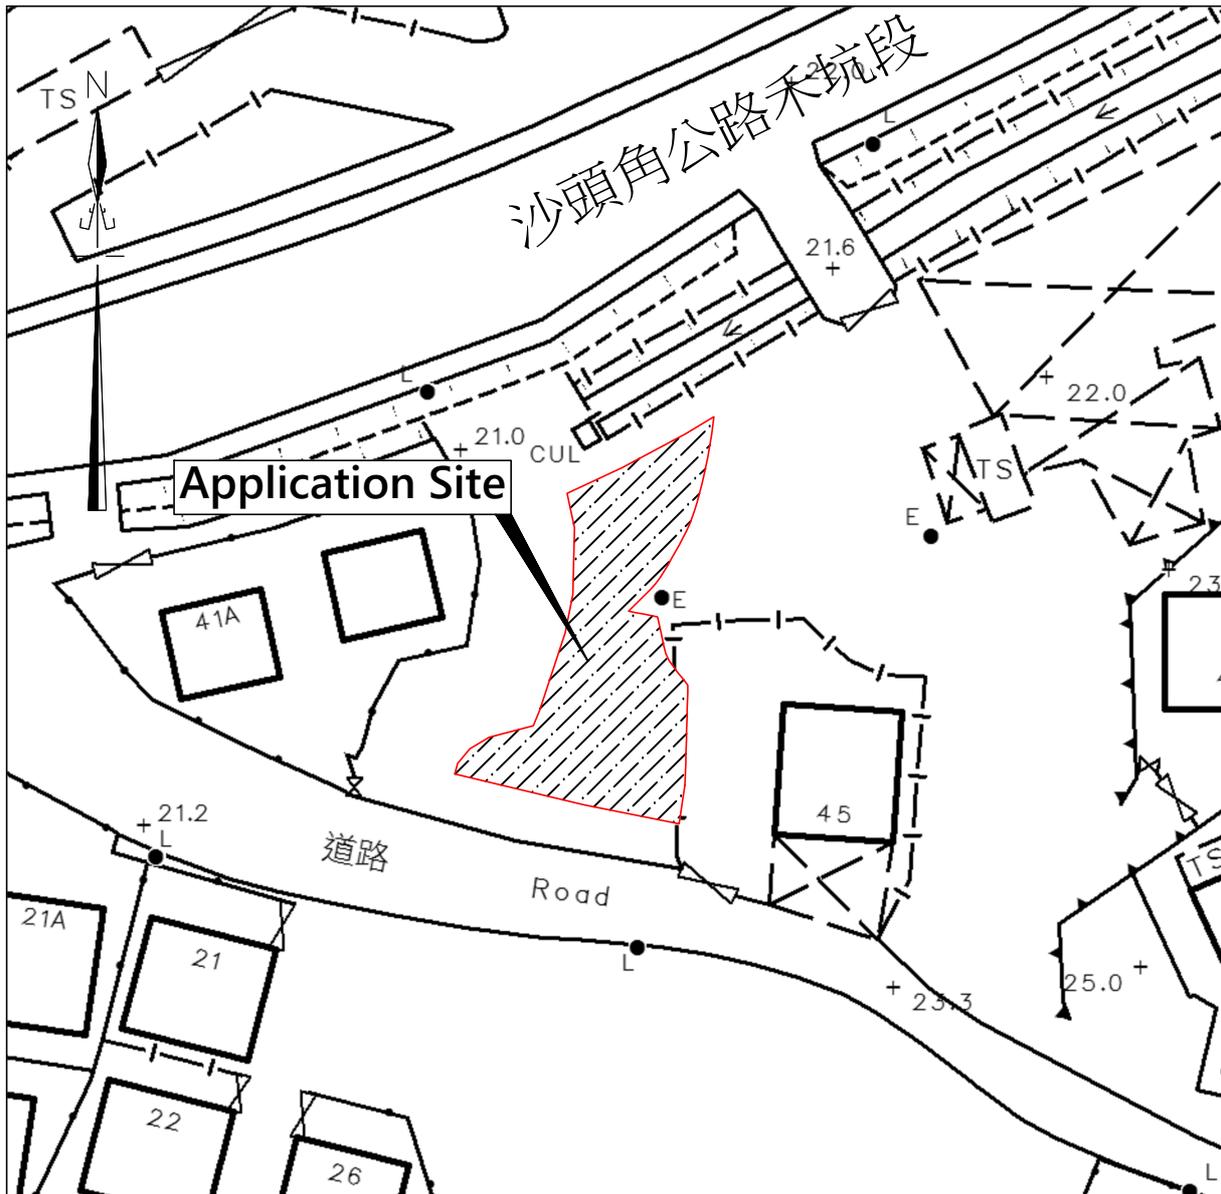

Legend :

Filling Area

卓 弘 測 量 服 務 公 司
CHUO WANG SURVEY SERVICES COMPANY

Scale :
1 : 500

Date :
10-11-2025

Survey Sheet No. :
3-NW-25D

Figure No. :
FLP/01

Urgent Return receipt Expand Group Restricted Prevent Copy

Jackson Chak Sang CHAN/PLAND

寄件者: pang hingyeun <[REDACTED]>
寄件日期: 2026年02月13日星期五 21:43
收件者: Jackson Chak Sang CHAN/PLAND
主旨: A/NE-MUP/228 (FI)
附件: A_NE_MUP_228.pdf; D.D. 46 Lot 757 S.B ss.1 RP Layout Plan.pdf
類別: Internet Email

Dear Mr. Chan,

Please find the enclosed documents for your reference.
Thank You !

Regards,
H.Y.Pang

從 [Outlook](#) 傳送

A/NE-MUP/228


We responded to the Transport Department' s comments

1. We clarified to Transport Department that our vehicle size not 5 m x 2.5 m, but that the parking space size is 5 m x 2.5 m for each, while the dimensions of our vehicles are as follows:
Private Cars are approximately 4.5 meters (L) x 1.8 meters (W),
Light Goods Vehicle (Van Type) are approximately 4.7 meters (L) x 1.7 meters(W)
To enhance parking safety, I drive at a speed of 3 kilometers per hour when driving the parking space and when parking. Additionally, we leave some extra space between the parking spaces on the right side of the application site to facilitate smoother parking. For details, please refer to the attached plan.
2. We only offer monthly rental and do not provide hourly rental, and parking is exclusively for villagers, so there will not be any occurrence of vehicles queuing.
3. Since we only provide parking for villagers, outsiders are strictly prohibited from using it. We will set up signs to remind external vehicles not to use the parking spaces.
4. We understand that the proposed vehicular access road between Sha Tau Kok Road (Wo Hang) and the Site is not managed by the Transport Department. We will seek comments/approvals from the responsible parties to validate the feasibility to form the proposed vehicular access road.

We responded to the Sha Tin, Tai Po and North District Planning Office of Planning Department' s comments

1. The application site will be no activities such as car washing, vehicle repair, dismantling, paint spraying, or other workshop activities will be conducted on-site.
2. We understand that a minor portion of the Site at its western-end is located underneath the village archway of Loi Tung (Figure No. RUP/01). We will consult the relevant party(ies) in this regard.
3. We have noted the public opinions regarding this application, but we would like to reiterate that the application location belongs to the villagers and has the support of village representatives and residents. Additionally, the location has been used for parking in the past without any complaints or disputes. Therefore, I believe that using the application location for parking will not cause inconvenience to the village.

LAYOUT PLAN

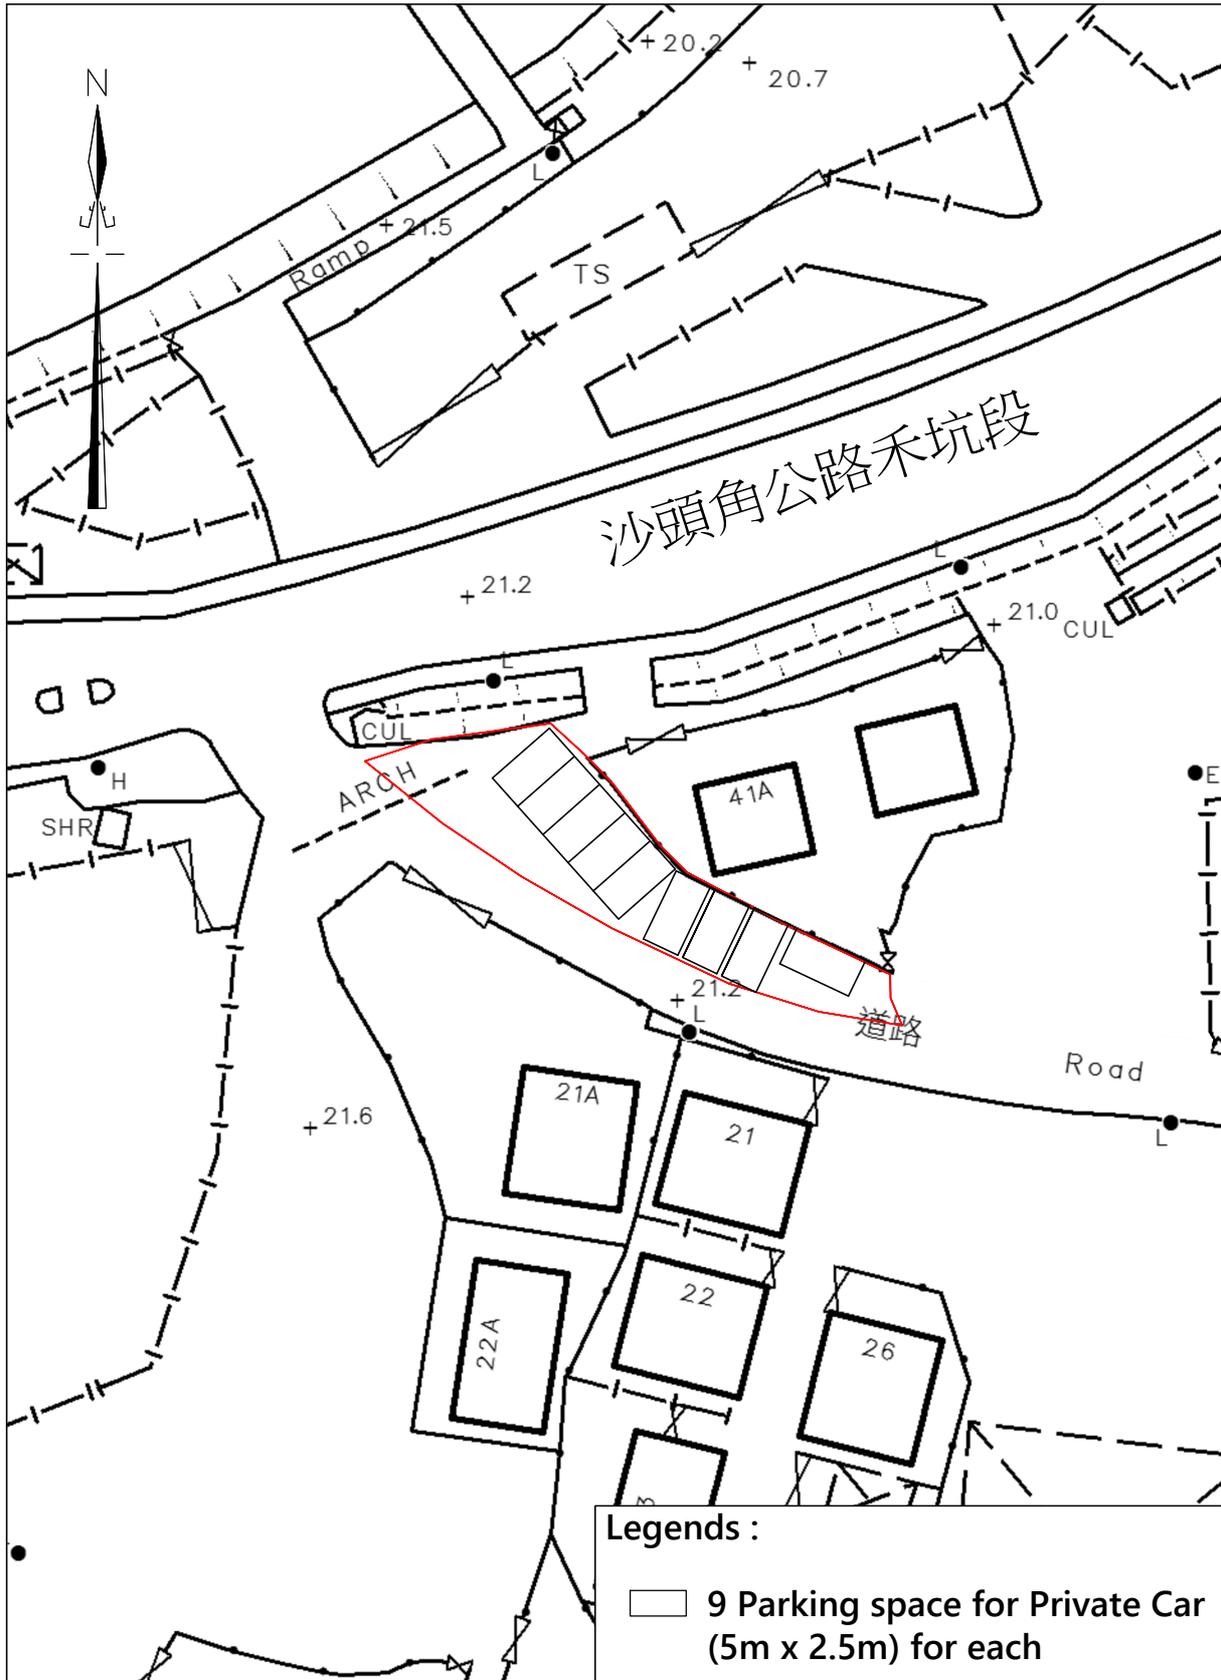

Legends :

□ 9 Parking space for Private Car (5m x 2.5m) for each

卓 弘 測 量 服 務 公 司 CHUO WANG SURVEY SERVICES COMPANY		Scale : 1 : 500	Survey Sheet No. : 3-NW-25D
Telephone : [REDACTED]	Mobile : [REDACTED]	Date : 13-02-2026	Figure No. : LAP/01(a)
Email : [REDACTED]	Fax : [REDACTED]		

Urgent Return receipt Expand Group Restricted Prevent Copy

Jackson Chak Sang CHAN/PLAND

寄件者: pang hingyeun <[REDACTED]>
寄件日期: 2026年02月16日星期一 12:51
收件者: Jackson Chak Sang CHAN/PLAND
主旨: A/NE-MUP/228 (Revised Routing Plan)
附件: RUP.pdf
類別: Internet Email


Dear Mr. Chan,

Please find the enclosed plan for your reference.
Thank You !

Regards,
H.Y.Pang

從 [Outlook](#) 傳送

ROUTING PLAN

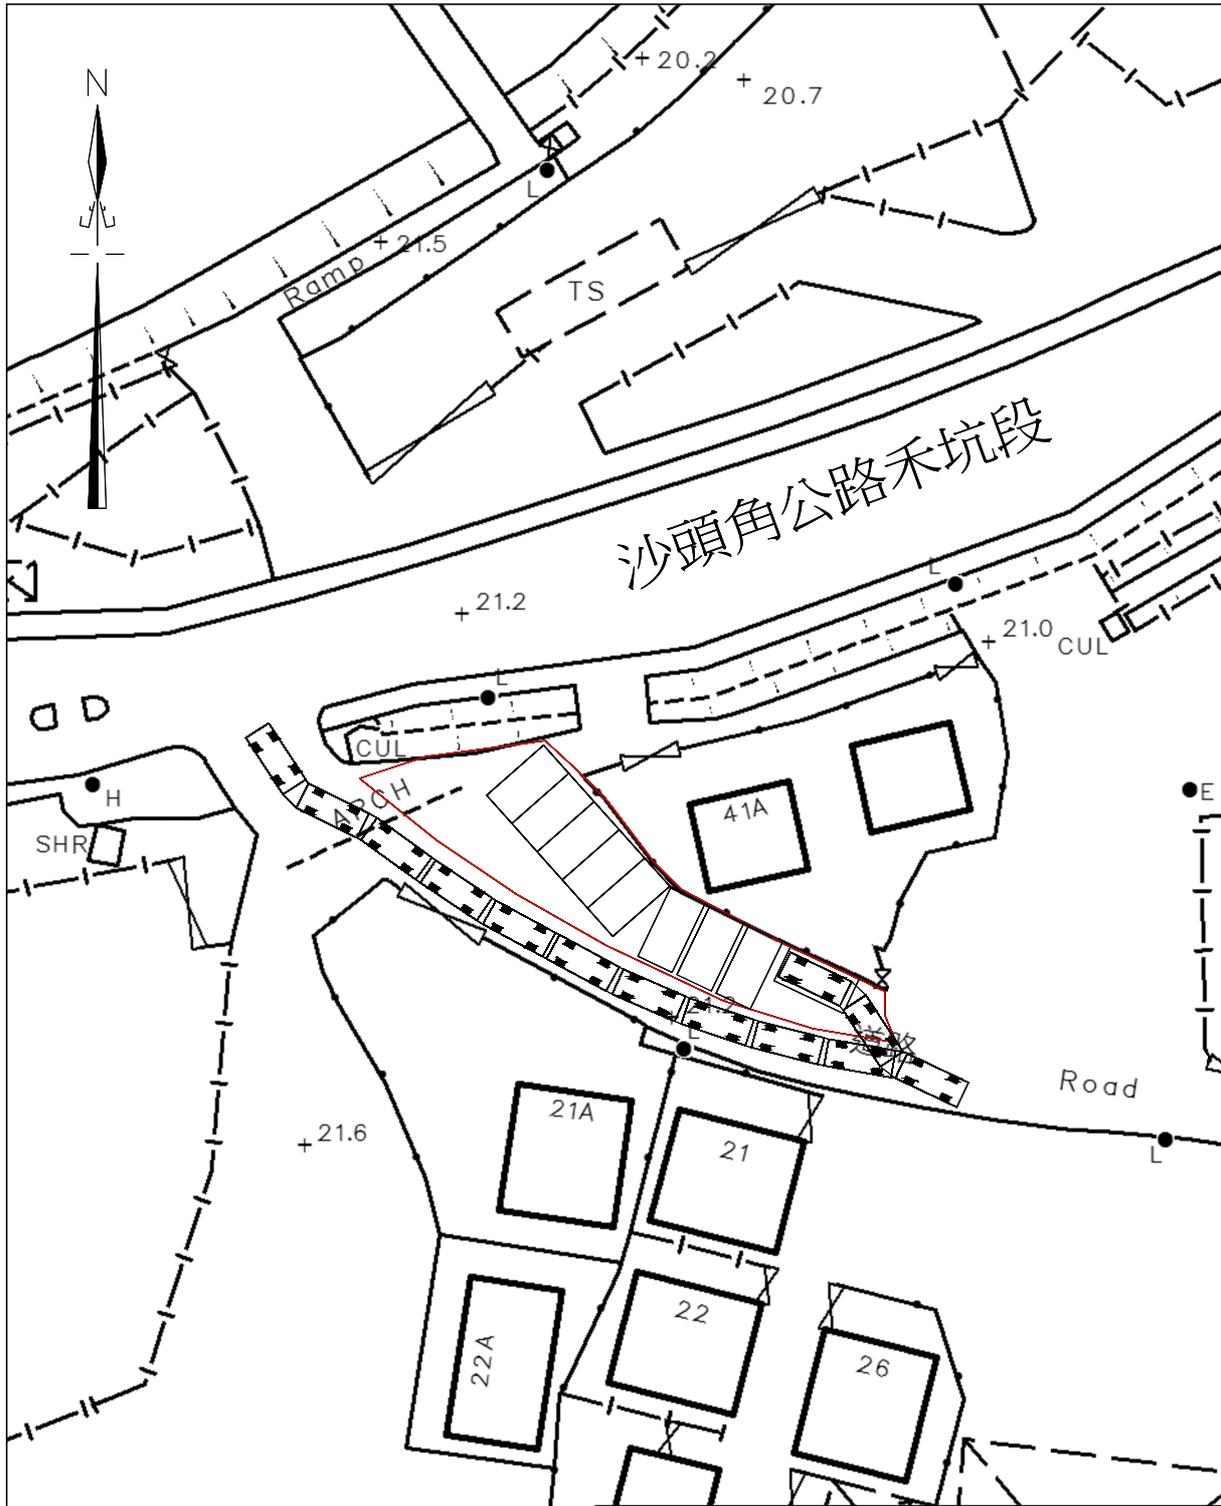

Legends :

□ 9 Parking space for Private Car (5m x 2.5m) for each

卓 弘 測 量 服 務 公 司 CHUO WANG SURVEY SERVICES COMPANY		Scale : 1 : 500	Survey Sheet No. : 3-NW-25D
Telephone : ██████████	Mobile : ██████████	Date : 28-10-2025	Figure No. : RUP/04
Email : ██████████		Fax : ██████████	

Urgent Return receipt Expand Group Restricted Prevent Copy

Jackson Chak Sang CHAN/PLAND

寄件者: pang hingyeun <[REDACTED]>
寄件日期: 2026年02月13日星期五 21:46
收件者: Jackson Chak Sang CHAN/PLAND
主旨: A/NE-MUP/229 (FI)
附件: A_NE_MUP_229.pdf; D.D. 46 Lot 760 S.B RP Filling Plan.pdf; P.6 D.D. 46 Lot 760 S.B RP.pdf
類別: Internet Email

Dear Mr. Chan,

Please find the enclosed documents for your reference.
Thank You !

Regards,
H.Y.Pang

從 [Outlook](#) 傳送

A/NE-MUP/229

We responded to the Transport Department' s comments

1. We clarified to Transport Department that our vehicle size not 5 m x 2.5 m, but that the parking space size is 5 m x 2.5 m for each, while the dimensions of our vehicles are as follows:
Private Cars are approximately 4.5 meters (L) x 1.8 meters (W),
Light Goods Vehicle (Van Type) are approximately 4.7 meters (L) x 1.7 meters (W)
2. We only offer monthly rental and do not provide hourly rental, and parking is exclusively for villagers, so there will not be any occurrence of vehicles queuing.
3. Since we only provide parking for villagers, outsiders are strictly prohibited from using it. We will set up signs to remind external vehicles not to use the parking spaces.
4. We understand that the proposed vehicular access road between Sha Tau Kok Road (Wo Hang) and the Site is not managed by the Transport Department. We will seek comments/approvals from the responsible parties to validate the feasibility to form the proposed vehicular access road.

We responded to the Sha Tin, Tai Po and North District Planning Office of Planning Department' s comments

1. The application site will be no activities such as car washing, vehicle repair, dismantling, paint spraying, or other workshop activities will be conducted on-site.
2. Regarding the trees within the application site, our parking spaces do not affect these trees, therefore, we will preserve them and will not conduct any filling in that area. For details, please refer to the revised filling plan.
3. We have noted the public opinions regarding this application, but we would like to reiterate that the application location belongs to the villagers and has the support of village representatives and residents. Additionally, the location has been used for parking in the past without any complaints or disputes. Therefore, I believe that using the application location for parking will not cause inconvenience to the village.

Proposed operating hours 擬議營運時間 星期一至日全日24小時包括公眾假期.....																															
(d) Any vehicular access to the site/subject building? 是否有車路通往地盤/有關建築物?	<p>Yes 是 <input checked="" type="checkbox"/> There is an existing access. (please indicate the street name, where appropriate) 有一條現有車路。(請註明車路名稱(如適用))</p> <p>沙頭角公路連接村路.....</p> <p>No 否 <input type="checkbox"/> There is a proposed access. (please illustrate on plan and specify the width) 有一條擬議車路。(請在圖則顯示,並註明車路的闊度)</p> <p><input type="checkbox"/></p>																														
(e) Impacts of Development Proposal 擬議發展計劃的影響 (If necessary, please use separate sheets to indicate the proposed measures to minimise possible adverse impacts or give justifications/reasons for not providing such measures. 如需要的話,請另頁註明可盡量減少可能出現不良影響的措施,否則請提供理據/理由。)																															
(i) Does the development proposal involve alteration of existing building? 擬議發展計劃是否包括現有建築物的改動?	<p>Yes 是 <input type="checkbox"/> Please provide details 請提供詳情</p> <p>No 否 <input checked="" type="checkbox"/></p>																														
(ii) Does the development proposal involve the operation on the right? 擬議發展是否涉及右列的工程?	<p>Yes 是 <input checked="" type="checkbox"/> (Please indicate on site plan the boundary of concerned land/pond(s), and particulars of stream diversion, the extent of filling of land/pond(s) and/or excavation of land) (請用地盤平面圖顯示有關土地/池塘界線,以及河道改道、填塘、填土及/或挖土的細節及/或範圍)</p> <p><input type="checkbox"/> Diversion of stream 河道改道</p> <p><input type="checkbox"/> Filling of pond 填塘 Area of filling 填塘面積 sq.m 平方米 <input type="checkbox"/> About 約 Depth of filling 填塘深度 m 米 <input type="checkbox"/> About 約</p> <p><input checked="" type="checkbox"/> Filling of land 填土 Area of filling 填土面積 160.11 sq.m 平方米 <input checked="" type="checkbox"/> About 約 Depth of filling 填土厚度 0.25 m 米 <input checked="" type="checkbox"/> About 約</p> <p><input type="checkbox"/> Excavation of land 挖土 Area of excavation 挖土面積 sq.m 平方米 <input type="checkbox"/> About 約 Depth of excavation 挖土深度 m 米 <input type="checkbox"/> About 約</p> <p>No 否 <input type="checkbox"/></p>																														
(iii) Would the development proposal cause any adverse impacts? 擬議發展計劃會否造成不良影響?	<table border="0"> <tr> <td>On environment 對環境</td> <td>Yes 會 <input type="checkbox"/></td> <td>No 不會 <input checked="" type="checkbox"/></td> </tr> <tr> <td>On traffic 對交通</td> <td>Yes 會 <input type="checkbox"/></td> <td>No 不會 <input checked="" type="checkbox"/></td> </tr> <tr> <td>On water supply 對供水</td> <td>Yes 會 <input type="checkbox"/></td> <td>No 不會 <input checked="" type="checkbox"/></td> </tr> <tr> <td>On drainage 對排水</td> <td>Yes 會 <input type="checkbox"/></td> <td>No 不會 <input checked="" type="checkbox"/></td> </tr> <tr> <td>On slopes 對斜坡</td> <td>Yes 會 <input type="checkbox"/></td> <td>No 不會 <input checked="" type="checkbox"/></td> </tr> <tr> <td>Affected by slopes 受斜坡影響</td> <td>Yes 會 <input type="checkbox"/></td> <td>No 不會 <input checked="" type="checkbox"/></td> </tr> <tr> <td>Landscape Impact 構成景觀影響</td> <td>Yes 會 <input type="checkbox"/></td> <td>No 不會 <input checked="" type="checkbox"/></td> </tr> <tr> <td>Tree Felling 砍伐樹木</td> <td>Yes 會 <input type="checkbox"/></td> <td>No 不會 <input checked="" type="checkbox"/></td> </tr> <tr> <td>Visual Impact 構成視覺影響</td> <td>Yes 會 <input type="checkbox"/></td> <td>No 不會 <input checked="" type="checkbox"/></td> </tr> <tr> <td>Others (Please Specify) 其他 (請列明)</td> <td>Yes 會 <input type="checkbox"/></td> <td>No 不會 <input checked="" type="checkbox"/></td> </tr> </table> <p>.....</p> <p>.....</p>	On environment 對環境	Yes 會 <input type="checkbox"/>	No 不會 <input checked="" type="checkbox"/>	On traffic 對交通	Yes 會 <input type="checkbox"/>	No 不會 <input checked="" type="checkbox"/>	On water supply 對供水	Yes 會 <input type="checkbox"/>	No 不會 <input checked="" type="checkbox"/>	On drainage 對排水	Yes 會 <input type="checkbox"/>	No 不會 <input checked="" type="checkbox"/>	On slopes 對斜坡	Yes 會 <input type="checkbox"/>	No 不會 <input checked="" type="checkbox"/>	Affected by slopes 受斜坡影響	Yes 會 <input type="checkbox"/>	No 不會 <input checked="" type="checkbox"/>	Landscape Impact 構成景觀影響	Yes 會 <input type="checkbox"/>	No 不會 <input checked="" type="checkbox"/>	Tree Felling 砍伐樹木	Yes 會 <input type="checkbox"/>	No 不會 <input checked="" type="checkbox"/>	Visual Impact 構成視覺影響	Yes 會 <input type="checkbox"/>	No 不會 <input checked="" type="checkbox"/>	Others (Please Specify) 其他 (請列明)	Yes 會 <input type="checkbox"/>	No 不會 <input checked="" type="checkbox"/>
On environment 對環境	Yes 會 <input type="checkbox"/>	No 不會 <input checked="" type="checkbox"/>																													
On traffic 對交通	Yes 會 <input type="checkbox"/>	No 不會 <input checked="" type="checkbox"/>																													
On water supply 對供水	Yes 會 <input type="checkbox"/>	No 不會 <input checked="" type="checkbox"/>																													
On drainage 對排水	Yes 會 <input type="checkbox"/>	No 不會 <input checked="" type="checkbox"/>																													
On slopes 對斜坡	Yes 會 <input type="checkbox"/>	No 不會 <input checked="" type="checkbox"/>																													
Affected by slopes 受斜坡影響	Yes 會 <input type="checkbox"/>	No 不會 <input checked="" type="checkbox"/>																													
Landscape Impact 構成景觀影響	Yes 會 <input type="checkbox"/>	No 不會 <input checked="" type="checkbox"/>																													
Tree Felling 砍伐樹木	Yes 會 <input type="checkbox"/>	No 不會 <input checked="" type="checkbox"/>																													
Visual Impact 構成視覺影響	Yes 會 <input type="checkbox"/>	No 不會 <input checked="" type="checkbox"/>																													
Others (Please Specify) 其他 (請列明)	Yes 會 <input type="checkbox"/>	No 不會 <input checked="" type="checkbox"/>																													

**Similar S.16 Applications for Temporary Private Vehicle Park
in the vicinity of the application sites within / partly within “Agriculture” Zone
on the Approved Man Uk Pin Outline Zoning Plan No. S/NE-MUP/11
in the Past Five Years**

Approved Applications

Application No.	Uses/Developments	Date of Consideration
A/NE-MUP/209	Proposed Temporary Private Car Park (Private Cars and Light Goods Vehicles Only) for a Period of Three Years and Associated Filling of Land	20.12.2024
A/NE-MUP/217	Proposed Temporary Private Vehicle Park (Private Cars Only) and Associated Filling of Land for a Period of Three Years	15.8.2025

Government Departments' General Comments

1. Land Administration

Comments of the District Lands Officer/North, Lands Department (DLO/N, LandsD):

- no objection to the applications;
- the application sites (the Sites) comprise Old Schedule Agricultural Lots held under the Block Government Lease which contains the restriction that no structures are allowed to be erected without the prior approval of the Government. The proposed ingress/egress of the Sites is required to pass through Government land (GL) but no right of access via GL is granted to the Sites;
- portion of the Site under application No. A/NE-MUP/228 is covered by the Short Term Waiver (STW) No. 1585 for the existing Pai Lau erected at the Site. The applicants are the waiverees of the STW;
- it is noted that no structure is proposed in the planning applications; and
- his advisory comments are at **Appendix IV**.

2. Traffic

Comments of the Commissioner for Transport (C for T):

- no comment on the applications from traffic engineering perspective;
- should the applications be approved, approval conditions on the submission and maintenance of the traffic management measures, as proposed by the applicants, to her satisfaction or of the Town Planning Board should be included in the planning approval; and
- her advisory comments are at **Appendix IV**.

Comments of the Chief Highway Engineer/New Territories East, Highways Department (CHE/NTE, HyD):

- no comment from highways maintenance perspective; and
- his advisory comments are at **Appendix IV**.

3. Environmental

Comments of the Director of Environmental Protection (DEP):

- no objection to the applications from environmental perspective, noting that the applications do not involve heavy vehicle or dusty operation;
- there was no environmental complaint case related the Sites in the past three years; and
- his advisory comments are at **Appendix IV**.

4. Drainage

Comments of the Chief Engineer/Mainland North, Drainage Services Department (CE/MN, DSD):

- no objection to the applications from public drainage perspective;
- should the applications be approved, approval conditions should be included to request the applicants to submit and implement a drainage proposal for each of the Sites to ensure that the proposed use will not cause adverse drainage impact on the adjacent areas, and implemented drainage facilities at the Sites shall be maintained at all times during the planning approval period; and
- her advisory comments are at **Appendix IV**.

5. Landscape

Comments of the Chief Town Planner/Urban Design and Landscape, Planning Department (CTP/UD&L, PlanD)

- no adverse comments on the applications from landscape planning perspective;
- the Sites are located in an area of rural inland plain landscape character mainly comprising village houses/domestic structures, vacant/unused land, and tree groups/tree clusters or vegetation area. The proposed use on each of the Sites is considered not entirely incompatible with the landscape character of their surroundings; and
- based on the site photos taken on 16.1.2026, the Sites are paved or partly paved, and currently vacant. No distinctive landscape resources are observed within the Sites. According to the Application Forms, no tree-felling will be involved at the Sites. Significant adverse landscape impacts arising from the proposed use on each of the Sites are not anticipated; and
- her advisory comments are at **Appendix IV**.

6. Building Matters

Comments of the Chief Building Surveyor/New Territories West, Buildings Department (CBS/NTW, BD):

- no objection to the applications; and
- his advisory comments are at **Appendix IV**.

7. Other Departments

The following government departments have no objection to/no comment on the applications:

- (a) Director of Fire Services (D of FS);
- (b) District Officer (North), Home Affairs Department (DO(N), HAD);
- (c) Chief Engineer/Construction, Water Supplies Department (CE/C, WSD);
- (d) Project Manager (North), Civil Engineering and Development Department (PM(N), CEDD); and
- (e) Head of the Geotechnical Engineering Office, Civil Engineering and Development Department (H(GEO), CEDD).

Recommended Advisory Clauses

- (a) prior planning permissions should have been obtained before commencing the proposed use on each of the application sites (the Sites);
- (b) failure to reinstate the Sites as required under the relevant approval condition upon expiry of the planning permission might constitute an unauthorized development under the Town Planning Ordinance and be subject to enforcement and prosecution actions;
- (c) to note the comments of the District Lands Officer/North, Lands Department (DLO/N, LandsD) that:
 - (i) the Sites comprise Old Schedule Agricultural Lots held under the Block Government Lease which contains the restriction that no structures are allowed to be erected without the prior approval of the Government. The proposed ingress/egress of the Sites is required to pass through Government land (GL) but no right of access via GL is granted to the Sites; and
 - (ii) the applicants should comply with all the land filling requirements imposed by relevant Government departments. GL should not be disturbed unless with prior approval;
- (d) to note the comments of the Commissioner for Transport (C for T) that the Sites are connected to Sha Tau Kok Road – Wo Hang via a section of a local access road which is not managed by the Transport Department. The land status of the local access road should be checked with LandsD. Moreover, the management and maintenance responsibilities of the local access road should be clarified with the relevant lands and maintenance authorities. Sufficient manoeuvring space within the Sites shall be provided. No vehicle is allowed to queue back to or reverse onto/from public road at any time during the planning approval period;
- (e) to note the comments of the Chief Highway Engineer/New Territories East, Highways Department (CHE/NTE, HyD) that:
 - (i) HyD is not/shall not be responsible for the maintenance of any access connecting the Sites and Sha Tau Kok Road – Wo Hang;
 - (ii) adequate drainage measures should be provided to prevent surface water running from the Sites to the nearby public roads and drains; and
 - (iii) the applicants should take adequate precautionary measures to avoid damaging roads, street furniture, drainage and slopes etc. maintained by his office. Damage caused to roads, street furniture, drainage and slopes etc. maintained by his office due to the proposed use shall be repaired to his satisfaction at the applicants' own costs;
- (f) to note the comments of the Director of Environmental Protection (DEP) that the applicants shall observe the requirements of the latest “Code of Practice on Handling Environmental Aspects of Temporary Uses and Open Storage Sites” to avoid causing nuisance to the surroundings and implement relevant mitigation measures listed in the Recommended Pollution Control Clauses for Construction Contracts (https://www.epd.gov.hk/epd/english/environmentinhk/eia_planning/guide_ref/rpc.html) during land filling;

- (g) to note the comments of the Chief Engineer/Mainland North, Drainage Services Department (CE/MN, DSD):
 - (i) the Sites are in an area where public sewerage connection is available. The Environmental Protection Department should be consulted regarding the sewage impact assessment and sewage treatment/disposal facilities for the proposed use;
 - (ii) the drainage facilities should be properly maintained at all times during the planning approval period and rectified if they are found inadequate/ineffective during operation;
 - (iii) the applicants should construct and maintain the proposed drainage facilities within or outside the Sites at their own expense;
- (h) to note the comments of the Chief Town Planner/Urban Design and Landscape, Planning Department (CTP/UD&L, PlanD) that approvals of the applications do not imply approvals of tree works such as pruning, transplanting and felling. The applicants are reminded to seek approvals for any proposed tree works from relevant department(s) prior to commencement of the works; and
- (i) to note the following comments of the Chief Building Surveyor/New Territories West, Buildings Department (CBS/NTW, BD) that:
 - (i) land filling works is building works under the control of the Buildings Ordinance (Cap. 123) (BO). Before the proposed filling of lands are to be carried out at the Sites, the prior approvals and consents of the Building Authority (BA) should be obtained, otherwise they are unauthorised building works (UBWs). An Authorized Person (AP) should be appointed as the co-ordinator for each of the proposed site formation in accordance with the BO; and
 - (ii) if any existing structure is erected on leased land without the approval of the BA, they are UBWs under the BO and should not be designated for any proposed use under the applications;
 - (iii) for the UBWs erected on leased land, enforcement action may be taken by BD to effect their removal in accordance with the prevailing enforcement policy against UBWs as and when necessary. The granting of any planning approval should not be construed as an acceptance of any existing building works or UBWs on the application sites under the BO;
 - (iv) before any new building works (including containers/open sheds as temporary buildings and demolition, etc.) are to be carried out at the Sites, prior approval and consent of the BA should be obtained, otherwise they are UBWs under the BO. An AP should be appointed as the co-ordinator for each of the proposed building works in accordance with the BO;
 - (v) if the proposed use under the applications is subject to issue of licenses, the applicants should be reminded that any existing structures at the Sites intended to be used for such purposes are required to comply with the building safety and other relevant requirements as may be imposed by the licensing authority; and
 - (vi) any temporary shelters or converted containers for office, storage, washroom or other uses are considered as temporary buildings are subject to the control of Part VII of the Building (Planning) Regulations.

致城市規劃委員會秘書：

專人送遞或郵遞：香港北角渣華道 333 號北角政府合署 15 樓

傳真：2877 0245 或 2522 8426

電郵：tpbpd@pland.gov.hk

To : Secretary, Town Planning Board

By hand or post : 15/F, North Point Government Offices, 333 Java Road, North Point, Hong Kong

By Fax : 2877 0245 or 2522 8426

By e-mail : tpbpd@pland.gov.hk

有關的規劃申請編號 The application no. to which the comment relates

A/NE-MUP/228

意見詳情 (如有需要，請另頁說明)


Details of the Comment (use separate sheet if necessary)

沒有意見！

「提意見人」姓名/名稱 Name of person/company making this comment

龍山區委員會 葉奕成

簽署 Signature

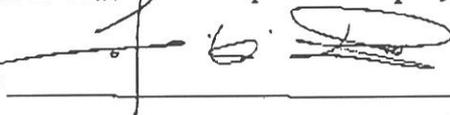

日期 Date

20-1-2026

就規劃申請/覆核提出意見 Making Comment on Planning Application / Review

參考編號

Reference Number:

260120-125447-42573

提交限期

Deadline for submission:

06/02/2026

提交日期及時間

Date and time of submission:

20/01/2026 12:54:47

有關的規劃申請編號

The application no. to which the comment relates:

A/NE-MUP/228

「提意見人」姓名/名稱

Name of person making this comment:

先生 Mr. Matthew Tang

意見詳情

Details of the Comment :

- 1 有關申請的地段，是本村一唯的孝思亭位置，如有原居民去世用作打齋超度情況棺木的地方，並不適合停放固定車輛
 - 2 申請的地段平日用來作為車輛的避車位，旁邊道路是整條村莊車輛出入的唯一的單程雙向通道，如有固定車輛放置，肯定會引起對頭車的問題，入村的車輛有機會倒灌回沙頭角公路
 - 3 申請人將入村的唯一通道納入申請作後退泊車的範圍，不但引起交通阻塞的問題，更會影響行人安全
- 就以上的憂慮本人對此次申請提出反對，該地段並不適宜批准作泊車的地方

Urgent Return receipt Expand Group Restricted Prevent Copy

tpbpd/PLAND

寄件者: [Redacted]
寄件日期: 2026年01月20日星期二 14:48
收件者: tpbpd/PLAND
主旨: 轉寄: A/NE-MUP/228
附件: k.png
類別: Internet Email

來自 [Outlook](#)

寄件者: [Redacted]
寄件日期: 2026年1月20日 14:44
收件者: tpb@pland.gov.hk <tpb@pland.gov.hk>
主旨: A/NE-MUP/228

本人代表村民強烈反對有關的申請
該申請地段位於村口的關鍵位置，出入車經常有對頭車，有關的地段一向是用作避車處及行人通道，若果停放車輛會對交通引起很大的混亂

請城規會委員慎重考慮村民這方面的憂慮否決這種申請

來自 [Outlook](#)



tpbpd/PLAND

寄件者: [REDACTED]
寄件日期: 2026年02月04日星期三 2:17
收件者: tpbpd/PLAND
主旨: A/NE-MUP/228 DD 46 Loi Tung Sha
類別: Internet Email

A/NE-MUP/228

Lot 757 S.B ss.1 RP in D.D. 46, Loi Tung, Sha Tau Kok

Site area: About 222.88sq.m

Zoning: "Agriculture"

Applied use: 9 Private Vehicle Park / **Filling of Land**

Dear TPB Members,

The application is to legitimize an existing operation with the site filled in long ago.

6. *The proposed parking space **will not be rented by the hour** and will only be available to designated residents.*

But will it be rented by the month and therefore be a commercial enterprise? Village parking lots are never FOC.

Members should seek clarification as commercial parking lots should be assessed for tax purposes to generate revenue to cover the costs of maintaining the local roads used by the vehicles parked there.

Mary Mulvihill

致城市規劃委員會秘書：

專人送遞或郵遞：香港北角渣華道 333 號北角政府合署 15 樓

傳真：2877 0245 或 2522 8426

電郵：tpbpd@pland.gov.hk

To : Secretary, Town Planning Board

By hand or post : 15/F, North Point Government Offices, 333 Java Road, North Point, Hong Kong

By Fax : 2877 0245 or 2522 8426

By e-mail : tpbpd@pland.gov.hk

有關的規劃申請編號 The application no. to which the comment relates


A/NE-MUP/229

意見詳情 (如有需要，請另頁說明)

Details of the Comment (use separate sheet if necessary)

沒有意見！

「提意見人」姓名/名稱 Name of person/company making this comment 龍江建設有限公司

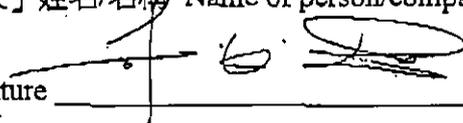簽署 Signature 

日期 Date 20-1-2016

就規劃申請/覆核提出意見 Making Comment on Planning Application / Review

參考編號
Reference Number: 260120-133116-90983

提交限期
Deadline for submission: 06/02/2026

提交日期及時間
Date and time of submission: 20/01/2026 13:31:16

有關的規劃申請編號
The application no. to which the comment relates: A/NE-MUP/229

「提意見人」姓名/名稱
Name of person making this comment: 先生 Mr. Leung

意見詳情
Details of the Comment :

申請地段屬於農業地帶，申請人已經將該地段用三合土大面積鋪設，屬於有預謀先破壞後申請，因此本人強烈反對將該農業地段作為停放車輛，有關當局應該就未經申請鋪設石屎作出檢控。

農業地帶屬於社會珍貴資源不能任意破壞，當局不能縱容有關不法行為

2 附加

就規劃申請/覆核提出意見 Making Comment on Planning Application / Review

參考編號
Reference Number: 260120-140017-90527

提交限期
Deadline for submission: 06/02/2026

提交日期及時間
Date and time of submission: 20/01/2026 14:00:17

有關的規劃申請編號
The application no. to which the comment relates: A/NE-MUP/229

「提意見人」姓名/名稱
Name of person making this comment: 先生 Mr. 梁

意見詳情
Details of the Comment :

申請地段屬於農業地帶，申請人已經將該地段用三合土大面積鋪設，屬於有預謀先破壞後申請，因此本人強烈反對，將該農業地段作為停放車輛，有關當局應該就未經申請鋪設石屎作出檢控。
農業地帶屬於社會珍貴資源不能任意破壞，當局不能縱容有關不法行為

tpbpd/PLAND

寄件者: [REDACTED]
寄件日期: 2026年02月04日星期三 2:31
收件者: tpbpd/PLAND; FS Office/FSPO
主旨: A/NE-MUP/229 DD 26 Loi Tung, Sha Tau Kok
類別: Internet Email

A/NE-MUP/229

Lot 760 S.B RP (Part) in D.D. 46, Loi Tung, Sha Tau Kok

Site area: About 202.79sq.m

Zoning: "Agriculture"

Applied use: 7 Private Vehicle Park / **Filling of Land**

Dear TPB Members,

The application is to legitimize an existing operation with the site filled in long ago. It is adjacent to 217 approved 15 Aug 2025 for 4 vehicle parking.

6. *The proposed parking space **will not be rented by the hour** and will only be available to designated residents.*

But will it be rented by the month and therefore be a commercial enterprise? As anyone who lives in NT villages know well there is no such thing as free parking.

Members should seek clarification as commercial parking lots should be assessed for tax purposes to generate revenue to cover the costs of maintaining the local roads used by the vehicles parked there.

Mary Mulvihill