


Layout Plan

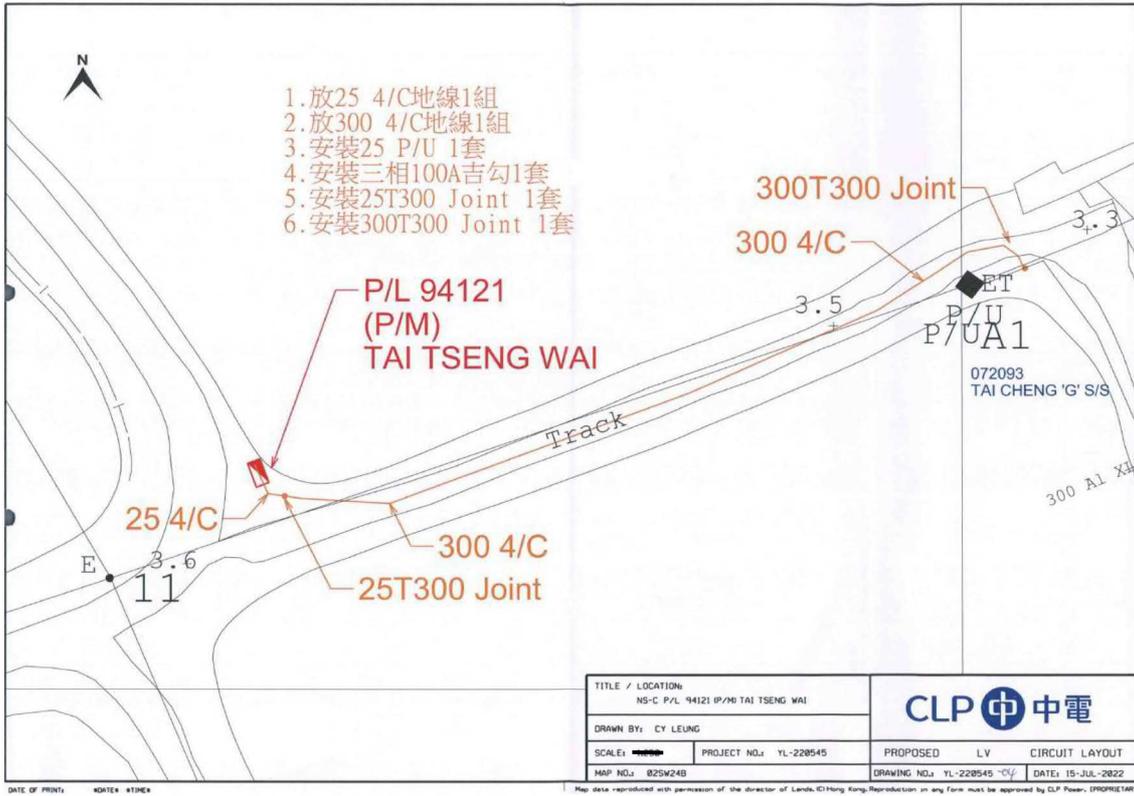


- The meanings of “25 4/C” & “300 4/C” that they are the types of LV underground cable
- The meaning of “25T300” joint is that the joint bay for type 25 & type 300 of cable
- The meaning of “300T300” joint is that the joint bay for type 300 cable and type 300 cable
- The red box symbol (P/L 94121) represents the pillar of Public Lighting (P/L 94121)
- The meaning of “ET” is Electrical Transformer
- The rhombus symbol represents the Pole
- The meaning of “P/U” is Pillar Unit
- The Layout Plan showing the cable proposed routing, the connection of the new and existing supply cable, and the type of cable
- “LV” means Low Voltage
- “KV” is a unit of voltage - Kilovolt
- “A” is a unit of electric current - Ampere

參考編號 REFERENCE No. A/YL-LFS/580	繪圖 DRAWING A-1
---------------------------------------	-------------------

(摘錄自申請人於24. 10. 2025呈交的申請書)
 (Extract from Applicant's
 Submission of 24.10.2025)

Vehicular Access Plan

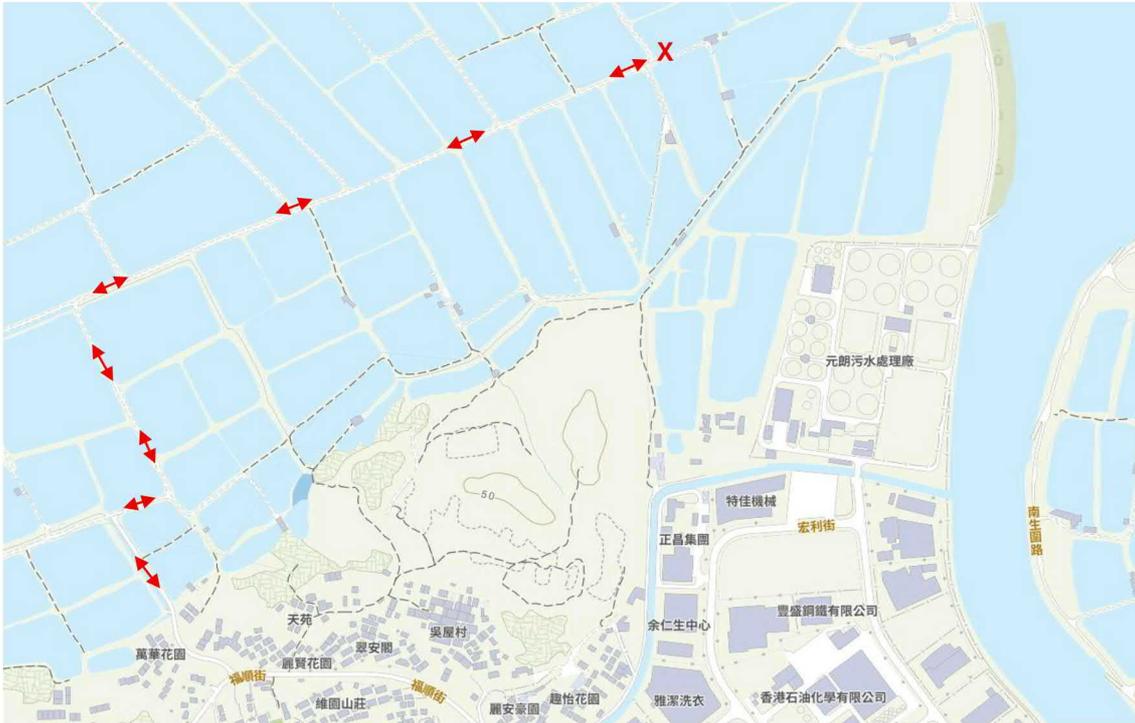


- The red cross is the location of the site
- The red arrows are vehicular access route
- The type of vehicle: 9-ton truck
- The total estimated driving frequency in site work period is 48 trips. 4 times per day and for 2 weeks (Monday – Saturday)

參考編號
REFERENCE No.
A/YL-LFS/580


繪圖 DRAWING
A-2

(摘錄自申請人於24. 10. 2025呈交的申請書)
(Extract from Applicant's
Submission of 24.10.2025)

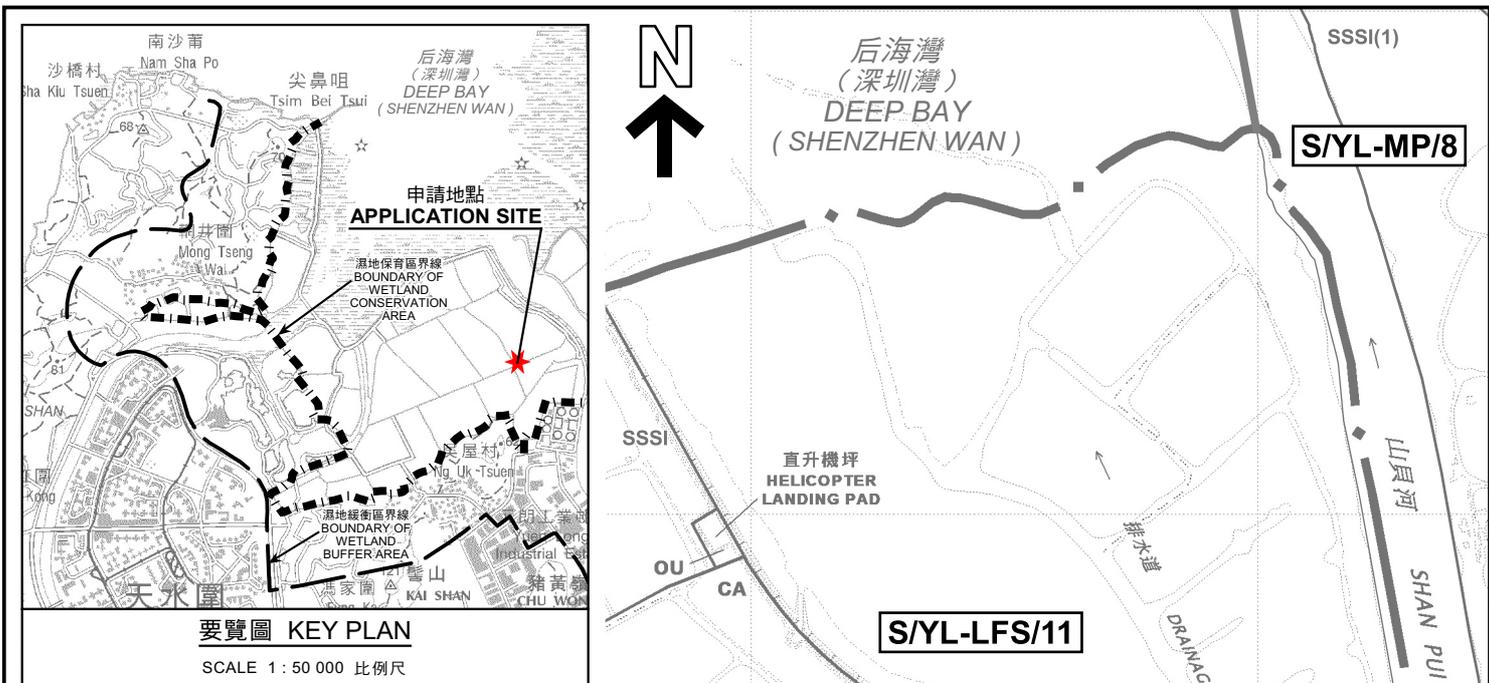

要覽圖 KEY PLAN

SCALE 1 : 50 000 比例尺

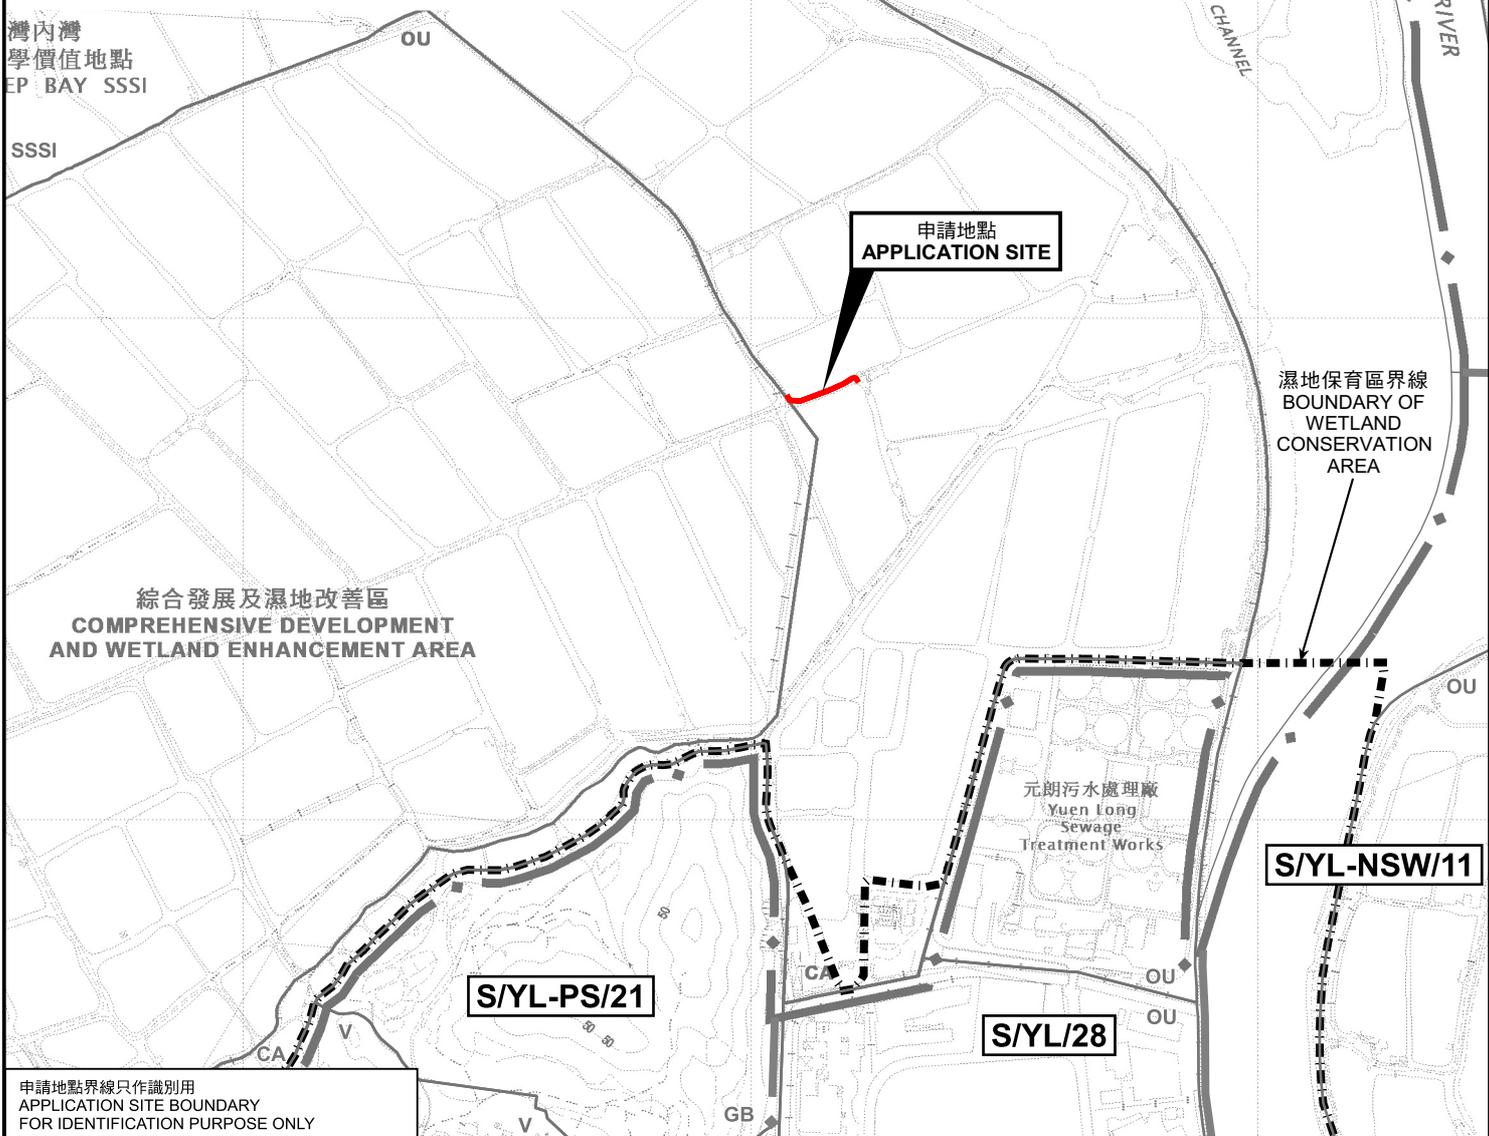

位置圖 LOCATION PLAN

擬議公用事業設施裝置 (低壓地下電纜) 及相關填土及挖土工程
 新界元朗豐樂圍丈量約份第123約的政府土地
 PROPOSED PUBLIC UTILITY INSTALLATION
 (LOW VOLTAGE UNDERGROUND POWER CABLE) AND
 ASSOCIATED FILLING AND EXCAVATION OF LAND
 GOVERNMENT LAND IN D.D. 123, FUNG LOK WAI,
 YUEN LONG, NEW TERRITORIES

SCALE 1 : 7 500 比例尺




規劃署
 Planning Department

參考編號
 REFERENCE No.
 A/YL-LFS/580

圖 PLAN
 A-1

申請地點界線只作識別用
 APPLICATION SITE BOUNDARY
 FOR IDENTIFICATION PURPOSE ONLY

本摘要圖於2025年11月18日擬備，
 所根據的資料為於2022年4月12日
 核准的分區計劃大綱圖編號 S/YL-LFS/11
 EXTRACT PLAN PREPARED ON 18.11.2025
 BASED ON OUTLINE ZONING PLAN No.
 S/YL-LFS/11 APPROVED ON 12.4.2022

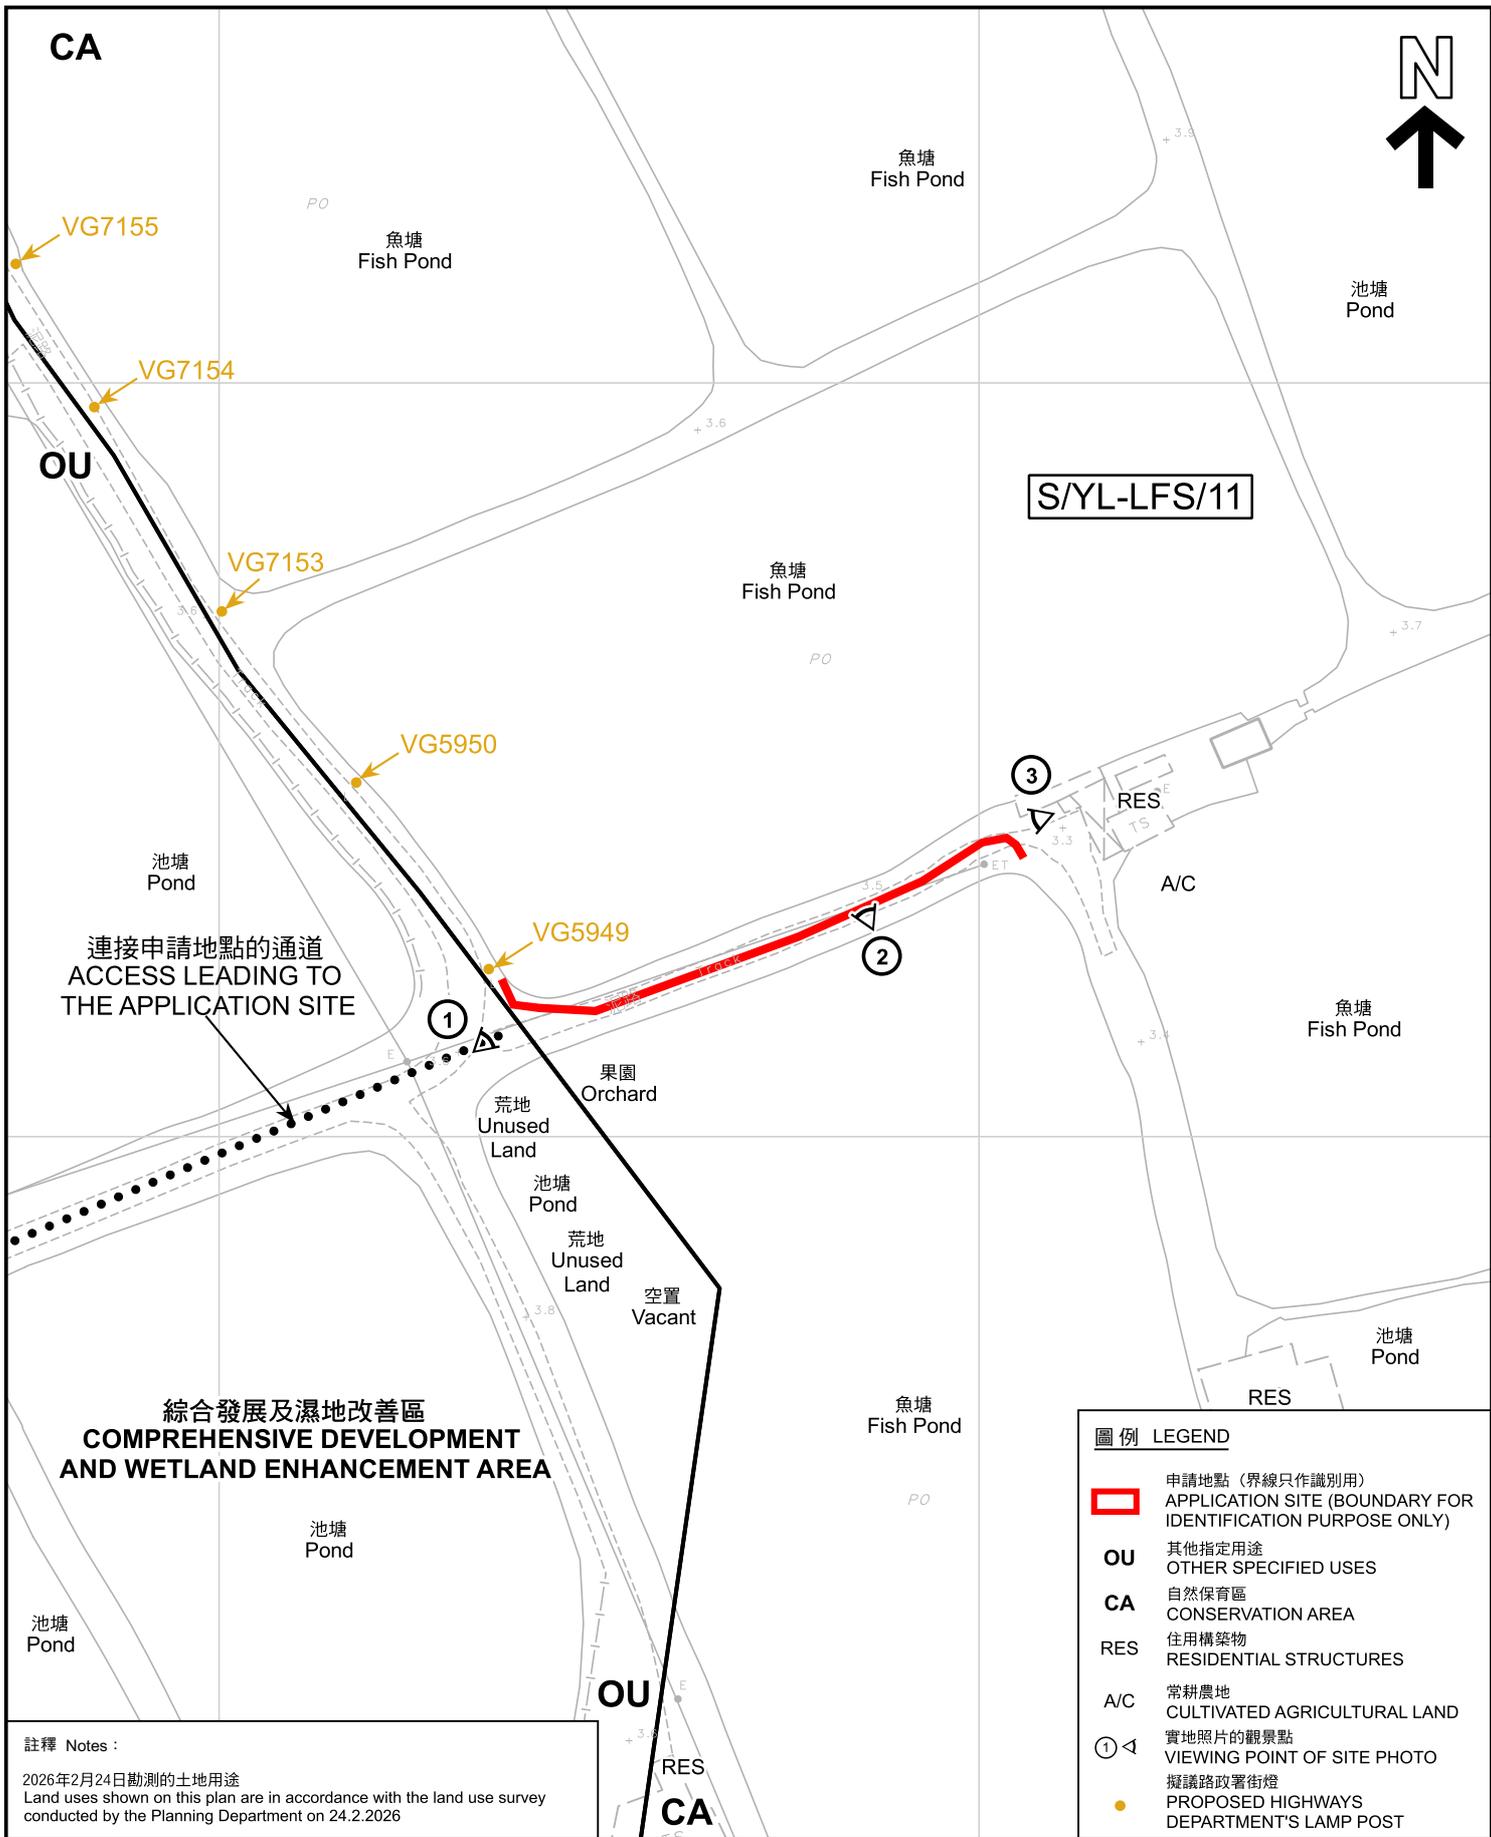

CA



魚塘
Fish Pond

魚塘
Fish Pond

池塘
Pond

VG7155

VG7154

OU

VG7153

S/YL-LFS/11

魚塘
Fish Pond

VG5950

池塘
Pond

連接申請地點的通道
ACCESS LEADING TO
THE APPLICATION SITE

VG5949

果園
Orchard

荒地
Unused
Land

池塘
Pond

荒地
Unused
Land

空置
Vacant

魚塘
Fish Pond

綜合發展及濕地改善區
COMPREHENSIVE DEVELOPMENT
AND WETLAND ENHANCEMENT AREA

池塘
Pond

圖例 LEGEND

-  申請地點 (界線只作識別用)
APPLICATION SITE (BOUNDARY FOR IDENTIFICATION PURPOSE ONLY)
- OU** 其他指定用途
OTHER SPECIFIED USES
- CA** 自然保育區
CONSERVATION AREA
- RES** 住宅構築物
RESIDENTIAL STRUCTURES
- A/C** 常耕農地
CULTIVATED AGRICULTURAL LAND
- ① ◁ 實地照片的觀景點
VIEWING POINT OF SITE PHOTO
- 擬議跨路政署街燈
PROPOSED HIGHWAYS
DEPARTMENT'S LAMP POST

註釋 Notes :

2026年2月24日勘測的土地用途
Land uses shown on this plan are in accordance with the land use survey
conducted by the Planning Department on 24.2.2026

平面圖 SITE PLAN

擬議公用事業設施裝置 (低壓地下電纜) 及相關填土及挖土工程
新界元朗豐樂圍丈量約份第123約的政府土地
PROPOSED PUBLIC UTILITY INSTALLATION
(LOW VOLTAGE UNDERGROUND POWER CABLE) AND
ASSOCIATED FILLING AND EXCAVATION OF LAND
GOVERNMENT LAND IN D.D. 123, FUNG LOK WAI,
YUEN LONG, NEW TERRITORIES




規劃署
Planning Department

本摘要圖於2026年3月4日擬備，所根據的
資料為測量圖編號 2-SW-24B
EXTRACT PLAN PREPARED ON 4.3.2026
BASED ON SURVEY SHEET No.
2-SW-24B

參考編號
REFERENCE No.
A/YL-LFS/580

圖 PLAN
A-2

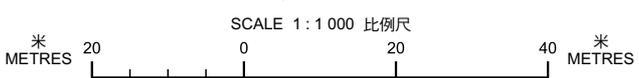



VG7157

VG7156

VG7155

VG7154

VG7153

VG5950

VG5949

元朗污水處理廠
Yuen Long Sewage
Treatment Works

圖例 LEGEND



申請地點(界線只作識別用)
APPLICATION SITE
(BOUNDARY FOR IDENTIFICATION
PURPOSE ONLY)



擬議路政署街燈
PROPOSED HIGHWAYS
DEPARTMENT'S LAMP POST

航攝照片 AERIAL PHOTO

擬議公用事業設施裝置(低壓地下電纜)及相關填土及挖土工程
新界元朗豐樂圍丈量約份第123約的政府土地
PROPOSED PUBLIC UTILITY INSTALLATION
(LOW VOLTAGE UNDERGROUND POWER CABLE) AND
ASSOCIATED FILLING AND EXCAVATION OF LAND
GOVERNMENT LAND IN D.D. 123, FUNG LOK WAI,
YUEN LONG, NEW TERRITORIES



規劃署
Planning Department

參考編號
REFERENCE No.
A/YL-LFS/580

圖 PLAN
A-3

本摘要圖於2026年3月4日擬備，所根據
的資料為地政總署於2025年5月26日拍得
的航攝照片編號 E257338C
EXTRACT PLAN PREPARED ON 4.3.2026
BASED ON AERIAL PHOTO No.
E257338C TAKEN ON 26.5.2025
BY LANDS DEPARTMENT



申請地點界線只作識別用 APPLICATION SITE BOUNDARY FOR IDENTIFICATION PURPOSE ONLY

實地照片 SITE PHOTOS

擬議公用事業設施裝置(低壓地下電纜)及相關填土及挖土工程
 新界元朗豐樂圍丈量約份第123約的政府土地
 PROPOSED PUBLIC UTILITY INSTALLATION
 (LOW VOLTAGE UNDERGROUND POWER CABLE) AND
 ASSOCIATED FILLING AND EXCAVATION OF LAND
 GOVERNMENT LAND IN D.D. 123, FUNG LOK WAI,
 YUEN LONG, NEW TERRITORIES



規劃署
 Planning Department

參考編號
 REFERENCE No.
 A/YL-LFS/580

圖 PLAN
 A-4

本圖於2026年3月4日擬備，所根據的資料為攝於2026年2月24日的實地照片
 PLAN PREPARED ON 4.3.2026
 BASED ON SITE PHOTOS
 TAKEN ON 24.2.2026