

---

**From:** tpbpd/PLAND <tpbpd@pland.gov.hk>  
**Sent:** Tuesday, January 13, 2026 9:32 AM  
**To:** tmylwdpo\_pd/PLAND <tmylwdpo@pland.gov.hk>  
**Cc:** Kiff Kit Fu YIU/PLAND <kkfyiu@pland.gov.hk>  
**Subject:** Fw: 提交新第16條規劃申請編號A/YL-TT/722的軟複本

---

**From:** Cheung Chi Yan [REDACTED]  
**Sent:** Monday, January 12, 2026 9:02 PM  
**To:** tpbpd/PLAND <tpbpd@pland.gov.hk>  
**Cc:** Momo Hei Ching CHOW/PLAND <mhcchow@pland.gov.hk>  
**Subject:** 回覆: 回覆: 提交新第16條規劃申請編號A/YL-TT/722的軟複本


致：規劃處  
檔案號碼：A/YL-TT/722

有關此申請的消防安全設施報告已製作完成，現附上報告之電子版本予貴處審批。

Thanks for your attention.

Best Regards  
Mr Cheung Chi Yan  
[REDACTED]

申請編號：A/YL-TT/722

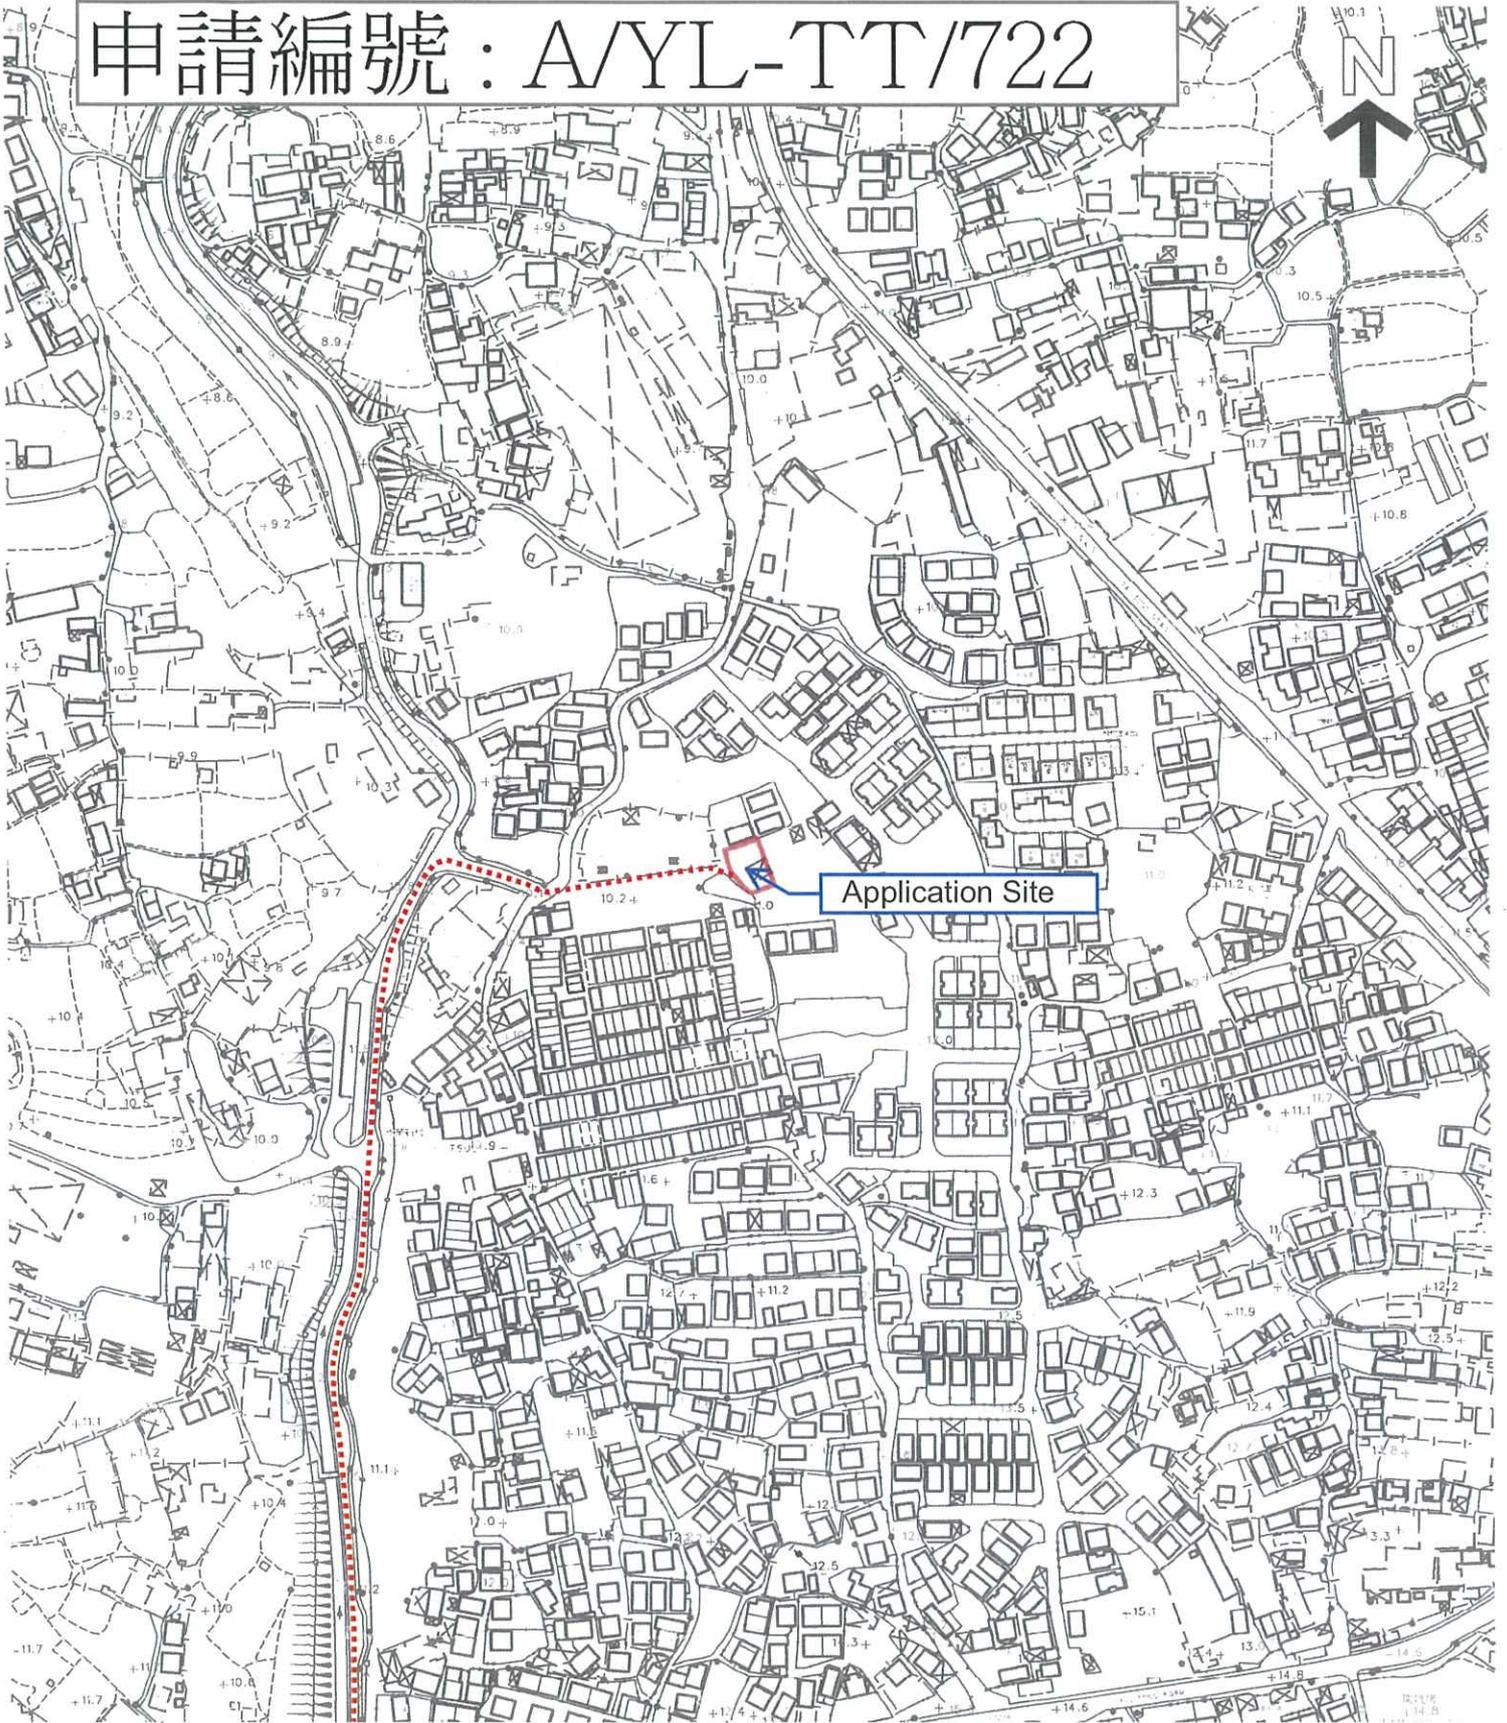


Vehicular Access Plan  
行車路線圖

Lots 13 S.B and  
13 S.E in DD117

... Vehicular access  
leading from Tai  
Tong Road  
行車路線

申請編號：A/YL-TT/722

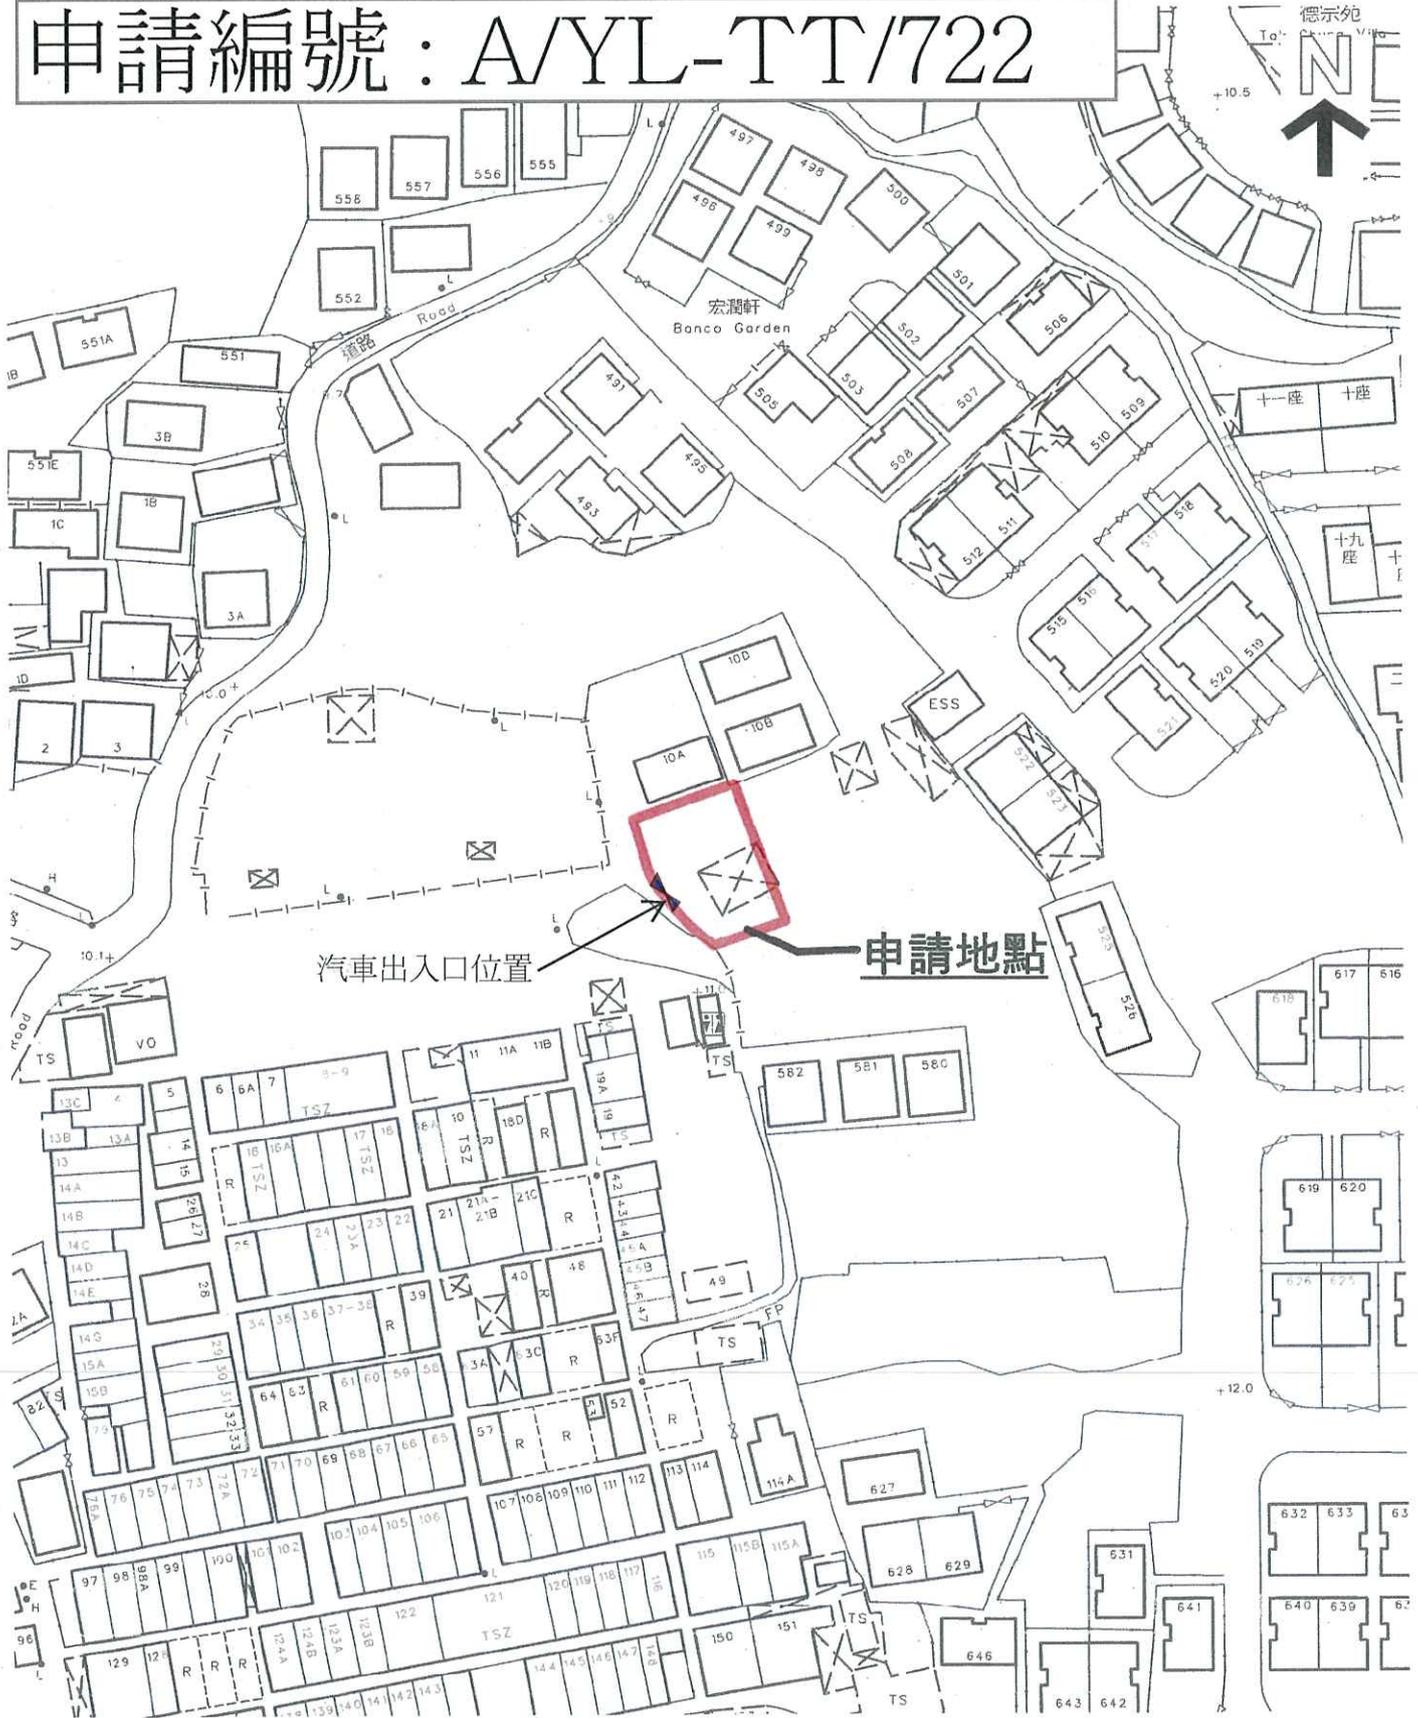


Location Plan  
位置圖

Scale 1:1,000

10 0 10 20 30 40 METRES

紅色粗線  
Lots 13 S.B and 13 S.E  
in DD117

申請編號：A/YL-TT/722

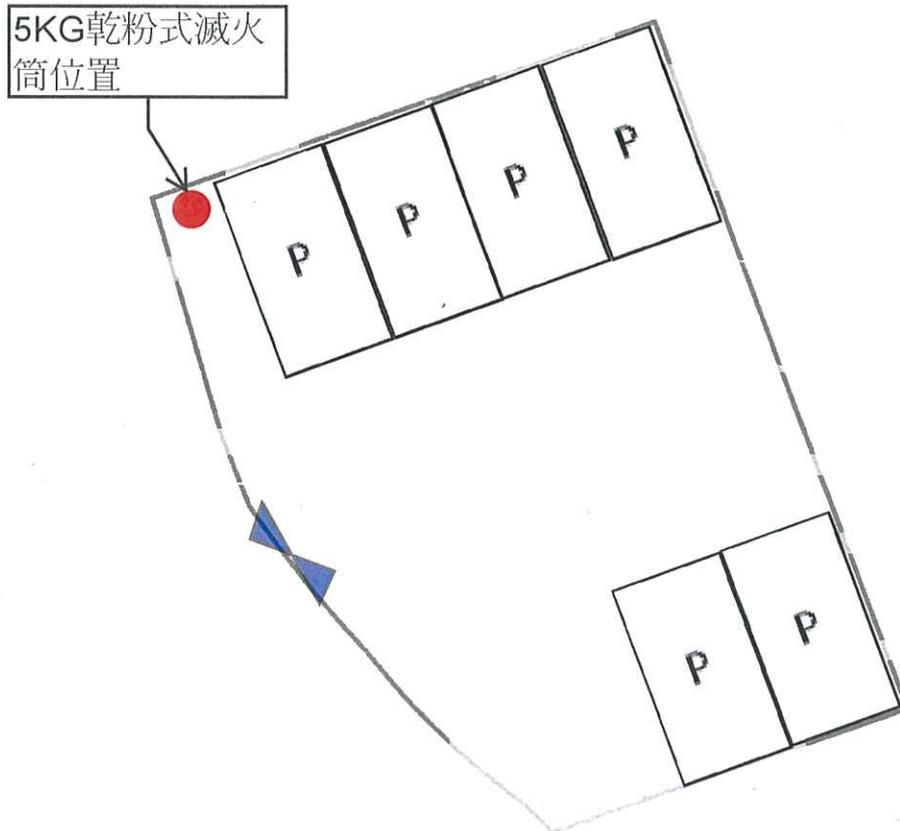

	構築物
	私家車停車位(每個5米x2.5米)
	出入口
	5KG乾粉式滅火筒位置

### 消防裝置及布局設計圖

Scale 1:200

