

This document is received on 2026-03-03.
The Town Planning Board will formally acknowledge
the date of receipt of the application only upon receipt
of all the required information and documents.

Form No. S16-I
表格第 S16-I 號

**APPLICATION FOR PERMISSION
UNDER SECTION 16 OF
THE TOWN PLANNING ORDINANCE
(CAP. 131)**

根據《城市規劃條例》(第131章)
第16條遞交的許可申請

Applicable to proposals not involving or not only involving:
適用於建議不涉及或不祇涉及:

- (i) **Construction of “New Territories Exempted House(s)”;**
興建「新界豁免管制屋宇」;
- (ii) **Temporary use/development of land and/or building not exceeding 3 years in rural areas or Regulated Areas; and**
位於鄉郊地區或受規管地區土地上及/或建築物內進行為期不超過三年的臨時用途/發展;及
- (iii) **Renewal of permission for temporary use or development in rural areas or Regulated Areas**
位於鄉郊地區或受規管地區的臨時用途或發展的許可續期

Applicant who would like to publish the notice of application in local newspapers to meet one of the Town Planning Board’s requirements of taking reasonable steps to obtain consent of or give notification to the current land owner, please refer to the following link regarding publishing the notice in the designated newspapers:
https://www.tpb.gov.hk/en/plan_application/apply.html

申請人如欲在本地報章刊登申請通知，以採取城市規劃委員會就取得現行土地擁有人的同意或通知現行土地擁有人所指定的其中一項合理步驟，請瀏覽以下網址有關在指定的報章刊登通知：
https://www.tpb.gov.hk/tc/plan_application/apply.html

General Note and Annotation for the Form
填寫表格的一般指引及註解

“Current land owner” means any person whose name is registered in the Land Registry as that of an owner of the land to which the application relates, as at 6 weeks before the application is made
「現行土地擁有人」指在提出申請前六星期，其姓名或名稱已在土地註冊處註冊為該申請所關乎的土地的擁有人的人

& Please attach documentary proof 請夾附證明文件

^ Please insert number where appropriate 請在適當地方註明編號

Please fill “NA” for inapplicable item 請在不適用的項目填寫「不適用」

Please use separate sheets if the space provided is insufficient 如所提供的空間不足，請另頁說明

Please insert a 「✓」 at the appropriate box 請在適當的方格內上加上「✓」號

2600420 2026.2.13 By Hand

Form No. S16-I 表格第 S16-I 號

For Official Use Only 請勿填寫此欄	Application No. 申請編號	A/PL-TYST/1349
	Date Received 收到日期	2026-03-03

- The completed form and supporting documents (if any) should be sent to the Secretary, Town Planning Board (the Board), 15/F, North Point Government Offices, 333 Java Road, North Point, Hong Kong.
申請人須把填妥的申請表格及其他支持申請的文件 (倘有), 送交香港北角渣華道 333 號北角政府合署 15 樓城市規劃委員會(下稱「委員會」)秘書收。
- Please read the "Guidance Notes" carefully before you fill in this form. The document can be downloaded from the Board's website at <http://www.tpb.gov.hk/>. It can also be obtained from the Secretariat of the Board at 15/F, North Point Government Offices, 333 Java Road, North Point, Hong Kong (Tel: 2231 4810 or 2231 4835), and the Planning Enquiry Counters of the Planning Department (Hotline: 2231 5000) (17/F, North Point Government Offices, 333 Java Road, North Point, Hong Kong and 14/F, Sha Tin Government Offices, 1 Sheung Wo Che Road, Sha Tin, New Territories).
請先細閱《申請須知》的資料單張, 然後填寫此表格。該份文件可從委員會的網頁下載 (網址: <http://www.tpb.gov.hk/>), 亦可向委員會秘書處 (香港北角渣華道 333 號北角政府合署 15 樓 - 電話: 2231 4810 或 2231 4835) 及規劃署的規劃資料查詢處 (熱線: 2231 5000) (香港北角渣華道 333 號北角政府合署 17 樓及新界沙田上禾輦路 1 號沙田政府合署 14 樓) 索取。
- This form can be downloaded from the Board's website, and obtained from the Secretariat of the Board and the Planning Enquiry Counters of the Planning Department. The form should be typed or completed in block letters. The processing of the application may be refused if the required information or the required copies are incomplete.
此表格可從委員會的網頁下載, 亦可向委員會秘書處及規劃署的規劃資料查詢處索取。申請人須以打印方式或以正楷填寫表格。如果申請人所提交的資料或文件副本不齊全, 委員會可拒絕處理有關申請。

1. Name of Applicant 申請人姓名/名稱

(Mr. 先生 / Mrs. 夫人 / Miss 小姐 / Ms. 女士 / Company 公司 / Organisation 機構)

Blessline Company Limited 銘恩貿易有限公司

2. Name of Authorised Agent (if applicable) 獲授權代理人姓名/名稱 (如適用)

(Mr. 先生 / Mrs. 夫人 / Miss 小姐 / Ms. 女士 / Company 公司 / Organisation 機構)

R-riches Planning Limited 盈卓規劃有限公司

3. Application Site 申請地點

(a) Full address / location / demarcation district and lot number (if applicable) 詳細地址/地點/丈量約份及地段號碼 (如適用)	Lots 343, 345 RP, 346 RP and 347 RP in D.D. 121, Tai Tao Tsuen, Yuen Long, New Territories
(b) Site area and/or gross floor area involved 涉及的地盤面積及/或總樓面面積	<input checked="" type="checkbox"/> Site area 地盤面積 3,319 sq.m 平方米 <input checked="" type="checkbox"/> About 約 <input checked="" type="checkbox"/> Gross floor area 總樓面面積 100 sq.m 平方米 <input checked="" type="checkbox"/> About 約
(c) Area of Government land included (if any) 所包括的政府土地面積 (倘有) N/A sq.m 平方米 <input type="checkbox"/> About 約

(d) Name and number of the related statutory plan(s) 有關法定圖則的名稱及編號	Approved Tong Yan San Tsuen OZP No.: S/YL-TYST/14
(e) Land use zone(s) involved 涉及的土地用途地帶	"Village Type Development" Zone
(f) Current use(s) 現時用途	Vacant (If there are any Government, institution or community facilities, please illustrate on plan and specify the use and gross floor area) (如有任何政府、機構或社區設施，請在圖則上顯示，並註明用途及總樓面面積)

4. "Current Land Owner" of Application Site 申請地點的「現行土地擁有人」

The applicant 申請人 –

- is the sole "current land owner"^{#&} (please proceed to Part 6 and attach documentary proof of ownership).
是唯一的「現行土地擁有人」^{#&} (請繼續填寫第 6 部分，並夾附業權證明文件)。
- is one of the "current land owners"^{#&} (please attach documentary proof of ownership).
是其中一名「現行土地擁有人」^{#&} (請夾附業權證明文件)。
- is not a "current land owner"[#].
並不是「現行土地擁有人」[#]。

- The application site is entirely on Government land (please proceed to Part 6).
申請地點完全位於政府土地上 (請繼續填寫第 6 部分)。

5. Statement on Owner's Consent/Notification

就土地擁有人的同意/通知土地擁有人的陳述

- (a) According to the record(s) of the Land Registry as at (DD/MM/YYYY), this application involves a total of "current land owner(s)"[#].
根據土地註冊處截至 年 月 日的記錄，這宗申請共牽涉 名「現行土地擁有人」[#]。

(b) The applicant 申請人 –

- has obtained consent(s) of "current land owner(s)"[#].
已取得 名「現行土地擁有人」[#]的同意。

Details of consent of "current land owner(s)" [#] obtained 取得「現行土地擁有人」 [#] 同意的詳情		
No. of 'Current Land Owner(s)' 「現行土地擁有人」數目	Lot number/address of premises as shown in the record of the Land Registry where consent(s) has/have been obtained 根據土地註冊處記錄已獲得同意的地段號碼/處所地址	Date of consent obtained (DD/MM/YYYY) 取得同意的日期 (日/月/年)

(Please use separate sheets if the space of any box above is insufficient. 如上列任何方格的空間不足，請另頁說明)

- has notified “current land owner(s)”#
已通知 名「現行土地擁有人」#。

Details of the “current land owner(s)”# notified 已獲通知「現行土地擁有人」#的詳細資料		
No. of ‘Current Land Owner(s)’ 「現行土地擁有人」數目	Lot number/address of premises as shown in the record of the Land Registry where notification(s) has/have been given 根據土地註冊處記錄已發出通知的地段號碼/處所地址	Date of notification given (DD/MM/YYYY) 通知日期(日/月/年)

(Please use separate sheets if the space of any box above is insufficient. 如上列任何方格的空間不足，請另頁說明)

- has taken reasonable steps to obtain consent of or give notification to owner(s):
已採取合理步驟以取得土地擁有人的同意或向該人發給通知。詳情如下：

Reasonable Steps to Obtain Consent of Owner(s) 取得土地擁有人的同意所採取的合理步驟

- sent request for consent to the “current land owner(s)” on _____ (DD/MM/YYYY)#&
於 _____ (日/月/年)向每一名「現行土地擁有人」#郵遞要求同意書&

Reasonable Steps to Give Notification to Owner(s) 向土地擁有人發出通知所採取的合理步驟

- published notices in local newspapers on _____ (DD/MM/YYYY)&
於 _____ (日/月/年)在指定報章就申請刊登一次通知&

- posted notice in a prominent position on or near application site/premises on
17/12/2025 - 31/12/2025 (DD/MM/YYYY)&
於 _____ (日/月/年)在申請地點/申請處所或附近的顯明位置貼出關於該申請的通知&

- sent notice to relevant owners’ corporation(s)/owners’ committee(s)/mutual aid committee(s)/management office(s) or rural committee on 22/01/2026 (DD/MM/YYYY)&
於 _____ (日/月/年)把通知寄往相關的業主立案法團/業主委員會/互助委員會或管理處，或有關的鄉事委員會&

Others 其他

- others (please specify)
其他（請指明）

Note: May insert more than one 「✓」.
Information should be provided on the basis of each and every lot (if applicable) and premises (if any) in respect of the application.

註：可在多於一個方格內加上「✓」號
申請人須就申請涉及的每一地段（倘適用）及處所（倘有）分別提供資料

6. Type(s) of Application 申請類別	
<input type="checkbox"/>	Type (i) Change of use within existing building or part thereof 第(i)類 更改現有建築物或其部分內的用途
<input type="checkbox"/>	Type (ii) Diversion of stream / excavation of land / filling of land / filling of pond as required under Notes of Statutory Plan(s) 第(ii)類 根據法定圖則《註釋》內所要求的河道改道／挖土／填土／填塘工程
<input type="checkbox"/>	Type (iii) Public utility installation / Utility installation for private project 第(iii)類 公用事業設施裝置/私人發展計劃的公用設施裝置
<input type="checkbox"/>	Type (iv) Minor relaxation of stated development restriction(s) as provided under Notes of Statutory Plan(s) 第(iv)類 略為放寬於法定圖則《註釋》內列明的發展限制
<input checked="" type="checkbox"/>	Type (v) Use / development other than (i) to (iii) above 第(v)類 上述的(i)至(iii)項以外的用途／發展

Note 1: May insert more than one 「✓」.
註 1：可在多於一個方格內加上「✓」號

Note 2: For Development involving columbarium use, please complete the table in the Appendix.
註 2：如發展涉及靈灰安置用途，請填妥於附件的表格。

(i) <i>For Type (i) application</i> 供第(i)類申請			
(a) Total floor area involved 涉及的總樓面面積	sq.m 平方米		
(b) Proposed use(s)/development 擬議用途/發展	(If there are any Government, institution or community facilities, please illustrate on plan and specify the use and gross floor area) (如有任何政府、機構或社區設施，請在圖則上顯示，並註明用途及總樓面面積)		
(c) Number of storeys involved 涉及層數		Number of units involved 涉及單位數目	
(d) Proposed floor area 擬議樓面面積	Domestic part 住用部分	sq.m 平方米	<input type="checkbox"/> About 約
	Non-domestic part 非住用部分	sq.m 平方米	<input type="checkbox"/> About 約
	Total 總計	sq.m 平方米	<input type="checkbox"/> About 約
(e) Proposed uses of different floors (if applicable) 不同樓層的擬議用途(如適用) (Please use separate sheets if the space provided is insufficient) (如所提供的空間不足，請另頁說明)	Floor(s) 樓層	Current use(s) 現時用途	Proposed use(s) 擬議用途

(ii) For Type (ii) application 供第(ii)類申請	
<p>(a) Operation involved 涉及工程</p>	<p><input type="checkbox"/> Diversion of stream 河道改道</p> <p><input type="checkbox"/> Filling of pond 填塘 Area of filling 填塘面積 sq.m 平方米 <input type="checkbox"/> About 約 Depth of filling 填塘深度 m 米 <input type="checkbox"/> About 約</p> <p><input type="checkbox"/> Filling of land 填土 Area of filling 填土面積 sq.m 平方米 <input type="checkbox"/> About 約 Depth of filling 填土厚度 m 米 <input type="checkbox"/> About 約</p> <p><input type="checkbox"/> Excavation of land 挖土 Area of excavation 挖土面積 sq.m 平方米 <input type="checkbox"/> About 約 Depth of excavation 挖土深度 m 米 <input type="checkbox"/> About 約</p> <p><small>(Please indicate on site plan the boundary of concerned land/pond(s), and particulars of stream diversion, the extent of filling of land/pond(s) and/or excavation of land) (請用圖則顯示有關土地/池塘界線，以及河道改道、填塘、填土及/或挖土的細節及/或範圍))</small></p>
<p>(b) Intended use/development 有意進行的用途/發展</p>	

(iii) For Type (iii) application 供第(iii)類申請													
<p>(a) Nature and scale 性質及規模</p>	<p><input type="checkbox"/> Public utility installation 公用事業設施裝置</p> <p><input type="checkbox"/> Utility installation for private project 私人發展計劃的公用設施裝置</p> <p>Please specify the type and number of utility to be provided as well as the dimensions of each building/structure, where appropriate 請註明有關裝置的性質及數量，包括每座建築物/構築物(倘有)的長度、高度和闊度</p> <table border="1" style="width: 100%; border-collapse: collapse; margin-top: 10px;"> <thead> <tr> <th style="width: 35%; padding: 5px;">Name/type of installation 裝置名稱/種類</th> <th style="width: 15%; padding: 5px;">Number of provision 數量</th> <th style="width: 50%; padding: 5px;">Dimension of each installation /building/structure (m) (LxWxH) 每個裝置/建築物/構築物的尺寸(米)(長 x 闊 x 高)</th> </tr> </thead> <tbody> <tr> <td style="height: 40px;"></td> <td></td> <td></td> </tr> </tbody> </table> <p><small>(Please illustrate on plan the layout of the installation 請用圖則顯示裝置的布局)</small></p>	Name/type of installation 裝置名稱/種類	Number of provision 數量	Dimension of each installation /building/structure (m) (LxWxH) 每個裝置/建築物/構築物的尺寸(米)(長 x 闊 x 高)									
Name/type of installation 裝置名稱/種類	Number of provision 數量	Dimension of each installation /building/structure (m) (LxWxH) 每個裝置/建築物/構築物的尺寸(米)(長 x 闊 x 高)											

(iv) For Type (iv) application 供第(iv)類申請

- (a) Please specify the proposed minor relaxation of stated development restriction(s) and **also fill in the proposed use/development and development particulars in part (v) below** –
請列明擬議略為放寬的發展限制並填妥於第(v)部分的擬議用途/發展及發展細節 –

- Plot ratio restriction 地積比率限制 From 由 to 至
- Gross floor area restriction 總樓面面積限制 From 由sq. m 平方米 to 至sq. m 平方米
- Site coverage restriction 上蓋面積限制 From 由% to 至
- Building height restriction 建築物高度限制
From 由m 米 to 至 m 米
From 由 mPD 米 (主水平基準上) to 至mPD 米 (主水平基準上)
From 由 storeys 層 to 至 storeys 層
- Non-building area restriction 非建築用地限制 From 由m to 至
- Others (please specify) 其他 (請註明)

(v) For Type (v) application 供第(v)類申請

(a) Proposed use(s)/development
擬議用途/發展

Proposed Temporary Public Vehicle Park (Excluding Container Vehicle) with Ancillary Facilities for a Period of 5 Years

(Please illustrate the details of the proposal on a layout plan 請用平面圖說明建議詳情)

(b) Development Schedule 發展細節表

- Proposed gross floor area (GFA) 擬議總樓面面積100..... sq.m 平方米 About 約
- Proposed plot ratio 擬議地積比率0.03..... About 約
- Proposed site coverage 擬議上蓋面積3..... % About 約
- Proposed no. of blocks 擬議座數5.....
- Proposed no. of storeys of each block 每座建築物的擬議層數1..... storeys 層
 include 包括.....storeys of basements 層地庫
 exclude 不包括.....storeys of basements 層地庫
- Proposed building height of each block 每座建築物的擬議高度 mPD 米(主水平基準上) About 約
.....3..... m 米 About 約

Domestic part 住用部分

GFA 總樓面面積 sq. m 平方米 About 約
 number of Units 單位數目
 average unit size 單位平均面積sq. m 平方米 About 約
 estimated number of residents 估計住客數目

Non-domestic part 非住用部分

eating place 食肆 sq. m 平方米 About 約
 hotel 酒店 sq. m 平方米 About 約
 (please specify the number of rooms
 請註明房間數目)

office 辦公室 sq. m 平方米 About 約
 shop and services 商店及服務行業 sq. m 平方米 About 約

Government, institution or community facilities (please specify the use(s) and concerned land
 政府、機構或社區設施 area(s)/GFA(s) 請註明用途及有關的地面面積／總
 樓面面積)

other(s) 其他 (please specify the use(s) and concerned land
 area(s)/GFA(s) 請註明用途及有關的地面面積／總

STRUCTURE	USE	COVERED AREA	GROSS FLOOR AREA	BUILDING HEIGHT
B1	PORTABLE TOILET	10 m ² (ABOUT)	10 m ² (ABOUT)	3 m (ABOUT)(1-STOREY)
B2	METER ROOM	6 m ² (ABOUT)	6 m ² (ABOUT)	3 m (ABOUT)(1-STOREY)
B3	SITE OFFICE, GUARD ROOM AND STORAGE OF BOLLARD AND TRAFFIC CONES	64 m ² (ABOUT)	64 m ² (ABOUT)	3 m (ABOUT)(1-STOREY)
B4	PORTABLE TOILET	10 m ² (ABOUT)	10 m ² (ABOUT)	3 m (ABOUT)(1-STOREY)
B5	PORTABLE TOILET	10 m ² (ABOUT)	10 m ² (ABOUT)	3 m (ABOUT)(1-STOREY)
TOTAL		100 m² (ABOUT)	100 m² (ABOUT)	

Open space 休憩用地 (please specify land area(s) 請註明地面面積)
 private open space 私人休憩用地 sq. m 平方米 Not less than 不少於
 public open space 公眾休憩用地 sq. m 平方米 Not less than 不少於

(c) Use(s) of different floors (if applicable) 各樓層的用途 (如適用)

[Block number] [座數]	[Floor(s)] [層數]	[Proposed use(s)] [擬議用途]		
STRUCTURE	USE	COVERED AREA	GROSS FLOOR AREA	BUILDING HEIGHT
B1	PORTABLE TOILET	10 m ² (ABOUT)	10 m ² (ABOUT)	3 m (ABOUT)(1-STOREY)
B2	METER ROOM	6 m ² (ABOUT)	6 m ² (ABOUT)	3 m (ABOUT)(1-STOREY)
B3	SITE OFFICE, GUARD ROOM AND STORAGE OF BOLLARD AND TRAFFIC CONES	64 m ² (ABOUT)	64 m ² (ABOUT)	3 m (ABOUT)(1-STOREY)
B4	PORTABLE TOILET	10 m ² (ABOUT)	10 m ² (ABOUT)	3 m (ABOUT)(1-STOREY)
B5	PORTABLE TOILET	10 m ² (ABOUT)	10 m ² (ABOUT)	3 m (ABOUT)(1-STOREY)
TOTAL		100 m² (ABOUT)	100 m² (ABOUT)	

(d) Proposed use(s) of uncovered area (if any) 露天地方 (倘有) 的擬議用途

Parking and Circulation spaces

.....

7. Anticipated Completion Time of the Development Proposal**擬議發展計劃的預計完成時間**

Anticipated completion time (in month and year) of the development proposal (by phase (if any)) (e.g. June 2023)

擬議發展計劃預期完成的年份及月份 (分期 (倘有)) (例: 2023 年 6 月)

(Separate anticipated completion times (in month and year) should be provided for the proposed public open space and Government, institution or community facilities (if any))

(申請人須就擬議的公眾休憩用地及政府、機構或社區設施 (倘有) 提供個別擬議完成的年份及月份)

July 2026

8. Vehicular Access Arrangement of the Development Proposal**擬議發展計劃的行車通道安排**

<p>Any vehicular access to the site/subject building? 是否有車路通往地盤／有關建築物？</p>	<p>Yes 是</p> <p>No 否</p>	<p><input checked="" type="checkbox"/> There is an existing access. (please indicate the street name, where appropriate) 有一條現有車路。(請註明車路名稱(如適用))</p> <p>Accessible from Castle Peak Road - Ping Shan via a local access.....</p> <p><input type="checkbox"/> There is a proposed access. (please illustrate on plan and specify the width) 有一條擬議車路。(請在圖則顯示, 並註明車路的闊度)</p> <p><input type="checkbox"/></p>																
<p>Any provision of parking space for the proposed use(s)? 是否有為擬議用途提供停車位？</p>	<p>Yes 是</p> <p>No 否</p>	<p><input checked="" type="checkbox"/> (Please specify type(s) and number(s) and illustrate on plan) 請註明種類及數目並於圖則上顯示)</p> <table border="0"> <tr> <td>Private Car Parking Spaces 私家車車位</td> <td style="text-align: right;">29</td> </tr> <tr> <td>Motorcycle Parking Spaces 電單車車位</td> <td style="text-align: right;">N/A</td> </tr> <tr> <td>Light Goods Vehicle Parking Spaces 輕型貨車泊車位</td> <td style="text-align: right;">17</td> </tr> <tr> <td>Medium Goods Vehicle Parking Spaces 中型貨車泊車位</td> <td style="text-align: right;">N/A</td> </tr> <tr> <td>Heavy Goods Vehicle Parking Spaces 重型貨車泊車位</td> <td style="text-align: right;">N/A</td> </tr> <tr> <td>Others (Please Specify) 其他 (請列明)</td> <td style="text-align: right;">_____</td> </tr> <tr> <td>_____</td> <td style="text-align: right;">_____</td> </tr> <tr> <td>_____</td> <td style="text-align: right;">_____</td> </tr> </table> <p><input type="checkbox"/></p>	Private Car Parking Spaces 私家車車位	29	Motorcycle Parking Spaces 電單車車位	N/A	Light Goods Vehicle Parking Spaces 輕型貨車泊車位	17	Medium Goods Vehicle Parking Spaces 中型貨車泊車位	N/A	Heavy Goods Vehicle Parking Spaces 重型貨車泊車位	N/A	Others (Please Specify) 其他 (請列明)	_____	_____	_____	_____	_____
Private Car Parking Spaces 私家車車位	29																	
Motorcycle Parking Spaces 電單車車位	N/A																	
Light Goods Vehicle Parking Spaces 輕型貨車泊車位	17																	
Medium Goods Vehicle Parking Spaces 中型貨車泊車位	N/A																	
Heavy Goods Vehicle Parking Spaces 重型貨車泊車位	N/A																	
Others (Please Specify) 其他 (請列明)	_____																	
_____	_____																	
_____	_____																	
<p>Any provision of loading/unloading space for the proposed use(s)? 是否有為擬議用途提供上落客貨車位？</p>	<p>Yes 是</p> <p>No 否</p>	<p><input type="checkbox"/> (Please specify type(s) and number(s) and illustrate on plan) 請註明種類及數目並於圖則上顯示)</p> <table border="0"> <tr> <td>Taxi Spaces 的士車位</td> <td style="text-align: right;">N/A</td> </tr> <tr> <td>Coach Spaces 旅遊巴車位</td> <td style="text-align: right;">N/A</td> </tr> <tr> <td>Light Goods Vehicle Spaces 輕型貨車車位</td> <td style="text-align: right;">N/A</td> </tr> <tr> <td>Medium Goods Vehicle Spaces 中型貨車車位</td> <td style="text-align: right;">N/A</td> </tr> <tr> <td>Heavy Goods Vehicle Spaces 重型貨車車位</td> <td style="text-align: right;">N/A</td> </tr> <tr> <td>Others (Please Specify) 其他 (請列明)</td> <td style="text-align: right;">_____</td> </tr> <tr> <td>_____</td> <td style="text-align: right;">_____</td> </tr> <tr> <td>_____</td> <td style="text-align: right;">_____</td> </tr> </table> <p><input checked="" type="checkbox"/></p>	Taxi Spaces 的士車位	N/A	Coach Spaces 旅遊巴車位	N/A	Light Goods Vehicle Spaces 輕型貨車車位	N/A	Medium Goods Vehicle Spaces 中型貨車車位	N/A	Heavy Goods Vehicle Spaces 重型貨車車位	N/A	Others (Please Specify) 其他 (請列明)	_____	_____	_____	_____	_____
Taxi Spaces 的士車位	N/A																	
Coach Spaces 旅遊巴車位	N/A																	
Light Goods Vehicle Spaces 輕型貨車車位	N/A																	
Medium Goods Vehicle Spaces 中型貨車車位	N/A																	
Heavy Goods Vehicle Spaces 重型貨車車位	N/A																	
Others (Please Specify) 其他 (請列明)	_____																	
_____	_____																	
_____	_____																	

10. Justifications 理由

The applicant is invited to provide justifications in support of the application. Use separate sheets if necessary.
現請申請人提供申請理由及支持其申請的資料。如有需要，請另頁說明。

Please refer to the supplementary statement.....




11. Declaration 聲明

I hereby declare that the particulars given in this application are correct and true to the best of my knowledge and belief.
本人謹此聲明，本人就這宗申請提交的資料，據本人所知及所信，均屬真實無誤。

I hereby grant a permission to the Board to copy all the materials submitted in this application and/or to upload such materials to the Board's website for browsing and downloading by the public free-of-charge at the Board's discretion. 本人現准許委員會酌情將本人就此申請所提交的所有資料複製及/或上載至委員會網站，供公眾免費瀏覽或下載。

Signature
簽署

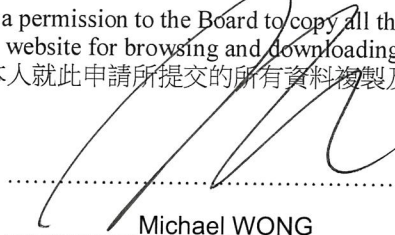

Applicant 申請人 / Authorised Agent 獲授權代理人

Michael WONG

Name in Block Letters
姓名 (請以正楷填寫)

Position (if applicable)
職位 (如適用)

Professional Qualification(s) Member 會員 / Fellow of 資深會員

專業資格

HKIP 香港規劃師學會 /

HKIA 香港建築師學會 /

HKIS 香港測量師學會 /

HKIE 香港工程師學會 /

HKILA 香港園境師學會 /

HKIUD 香港城市設計學會

RPP 註冊專業規劃師

Others 其他

on behalf of
代表

R-riches Planning Limited 盈卓規劃有限公司



Company 公司 / Organisation Name and Chop (if applicable) 機構名稱及蓋章 (如適用)

Date 日期

27/01/2026

(DD/MM/YYYY 日/月/年)

Remark 備註

The materials submitted in this application and the Board's decision on the application would be disclosed to the public. Such materials would also be uploaded to the Board's website for browsing and free downloading by the public where the Board considers appropriate.

委員會會向公眾披露申請人所遞交的申請資料和委員會對申請所作的決定。在委員會認為合適的情況下，有關申請資料亦會上載至委員會網頁供公眾免費瀏覽及下載。

Warning 警告

Any person who knowingly or wilfully makes any statement or furnish any information in connection with this application, which is false in any material particular, shall be liable to an offence under the Crimes Ordinance.

任何人在明知或故意的情況下，就這宗申請提出在任何要項上是虛假的陳述或資料，即屬違反《刑事罪行條例》。

Statement on Personal Data 個人資料的聲明

1. The personal data submitted to the Board in this application will be used by the Secretary of the Board and Government departments for the following purposes:

委員會就這宗申請所收到的個人資料會交給委員會秘書及政府部門，以根據《城市規劃條例》及相關的城市規劃委員會規劃指引的規定作以下用途：

(a) the processing of this application which includes making available the name of the applicant for public inspection when making available this application for public inspection; and

處理這宗申請，包括公布這宗申請供公眾查閱，同時公布申請人的姓名供公眾查閱；以及

(b) facilitating communication between the applicant and the Secretary of the Board/Government departments.

方便申請人與委員會秘書及政府部門之間進行聯絡。

2. The personal data provided by the applicant in this application may also be disclosed to other persons for the purposes mentioned in paragraph 1 above.

申請人就這宗申請提供的個人資料，或亦會向其他人士披露，以作上述第 1 段提及的用途。

3. An applicant has a right of access and correction with respect to his/her personal data as provided under the Personal Data (Privacy) Ordinance (Cap. 486). Request for personal data access and correction should be addressed to the Secretary of the Board at 15/F, North Point Government Offices, 333 Java Road, North Point, Hong Kong.

根據《個人資料(私隱)條例》(第 486 章)的規定，申請人有權查閱及更正其個人資料。如欲查閱及更正個人資料，應向委員會秘書提出有關要求，其地址為香港北角渣華道 333 號北角政府合署 15 樓。

For Developments involving Columbarium Use, please also complete the following:
如發展涉及靈灰安置所用途，請另外填妥以下資料：

Ash interment capacity 骨灰安放容量[@]

Maximum number of sets of ashes that may be interred in the niches

在龕位內最多可安放骨灰的數量

Maximum number of sets of ashes that may be interred other than in niches

在非龕位的範圍內最多可安放骨灰的數量

Total number of niches 龕位總數

Total number of single niches

單人龕位總數

Number of single niches (sold and occupied)

單人龕位數目 (已售並佔用)

Number of single niches (sold but unoccupied)

單人龕位數目 (已售但未佔用)

Number of single niches (residual for sale)

單人龕位數目 (待售)

Total number of double niches

雙人龕位總數

Number of double niches (sold and fully occupied)

雙人龕位數目 (已售並全部佔用)

Number of double niches (sold and partially occupied)

雙人龕位數目 (已售並部分佔用)

Number of double niches (sold but unoccupied)

雙人龕位數目 (已售但未佔用)

Number of double niches (residual for sale)

雙人龕位數目 (待售)

Total no. of niches other than single or double niches (please specify type)

除單人及雙人龕位外的其他龕位總數 (請列明類別)

Number of niches (sold and fully occupied)

龕位數目 (已售並全部佔用)

Number of niches (sold and partially occupied)

龕位數目 (已售並部分佔用)

Number of niches (sold but unoccupied)

龕位數目 (已售但未佔用)

Number of niches (residual for sale)

龕位數目 (待售)

Proposed operating hours 擬議營運時間

[@] Ash interment capacity in relation to a columbarium means –

就靈灰安置所而言，骨灰安放容量指：

- the maximum number of containers of ashes that may be interred in each niche in the columbarium;
每個龕位內可安放的骨灰容器的最高數目；
- the maximum number of sets of ashes that may be interred other than in niches in any area in the columbarium; and
在該靈灰安置所並非龕位的範圍內，總共最多可安放多少份骨灰；以及
- the total number of sets of ashes that may be interred in the columbarium.
在該骨灰安置所內，總共最多可安放多少份骨灰。

Gist of Application 申請摘要

(Please provide details in both English and Chinese as far as possible. This part will be circulated to relevant consultees, uploaded to the Town Planning Board's Website for browsing and free downloading by the public and available at the Planning Enquiry Counters of the Planning Department for general information.)

(請盡量以英文及中文填寫。此部分將會發送予相關諮詢人士、上載至城市規劃委員會網頁供公眾免費瀏覽及下載及於規劃署規劃資料查詢處供一般參閱。)

Application No. 申請編號	(For Official Use Only) (請勿填寫此欄)		
Location/address 位置/地址	Lots 343, 345 RP, 346 RP and 347 RP in D.D. 121, Tai Tao Tsuen, Yuen Long, New Territories		
Site area 地盤面積	3,319	sq. m 平方米	<input checked="" type="checkbox"/> About 約
	(includes Government land of 包括政府土地	N/A	sq. m 平方米 <input type="checkbox"/> About 約)
Plan 圖則	Approved Tong Yan San Tsuen OZP No.: S/YL-TYST/14		
Zoning 地帶	"Village Type Development" Zone		
Applied use/ development 申請用途/發展	Proposed Temporary Public Vehicle Park (Excluding Container Vehicle) with Ancillary Facilities for a Period of 5 Years		
(i) Gross floor area and/or plot ratio 總樓面面積及/或 地積比率		sq.m 平方米	Plot Ratio 地積比率
	Domestic 住用	N/A	<input type="checkbox"/> About 約 <input type="checkbox"/> Not more than 不多於
	Non-domestic 非住用	100	<input checked="" type="checkbox"/> About 約 <input type="checkbox"/> Not more than 不多於
(ii) No. of blocks 幢數	Domestic 住用	N/A	
	Non-domestic 非住用	5	
	Composite 綜合用途	N/A	

(iii) Building height/No. of storeys 建築物高度／層數	Domestic 住用	N/A	m 米 <input type="checkbox"/> (Not more than 不多於)
		N/A	mPD 米(主水平基準上) <input type="checkbox"/> (Not more than 不多於)
		N/A	Storeys(s) 層 <input type="checkbox"/> (Not more than 不多於) (<input type="checkbox"/> Include 包括 <input type="checkbox"/> Exclude 不包括 <input type="checkbox"/> Carport 停車間 <input type="checkbox"/> Basement 地庫 <input type="checkbox"/> Refuge Floor 防火層 <input type="checkbox"/> Podium 平台)
	Non-domestic 非住用	3 (about)	m 米 <input type="checkbox"/> (Not more than 不多於)
		N/A	mPD 米(主水平基準上) <input type="checkbox"/> (Not more than 不多於)
		1	Storeys(s) 層 <input type="checkbox"/> (Not more than 不多於) (<input type="checkbox"/> Include 包括 <input type="checkbox"/> Exclude 不包括 <input type="checkbox"/> Carport 停車間 <input type="checkbox"/> Basement 地庫 <input type="checkbox"/> Refuge Floor 防火層 <input type="checkbox"/> Podium 平台)
	Composite 綜合用途	N/A	m 米 <input type="checkbox"/> (Not more than 不多於)
		N/A	mPD 米(主水平基準上) <input type="checkbox"/> (Not more than 不多於)
		N/A	Storeys(s) 層 <input type="checkbox"/> (Not more than 不多於) (<input type="checkbox"/> Include 包括 <input type="checkbox"/> Exclude 不包括 <input type="checkbox"/> Carport 停車間 <input type="checkbox"/> Basement 地庫 <input type="checkbox"/> Refuge Floor 防火層 <input type="checkbox"/> Podium 平台)
(iv) Site coverage 上蓋面積	3 % <input checked="" type="checkbox"/> About 約		
(v) No. of units 單位數目	N/A		
(vi) Open space 休憩用地	Private 私人	N/A	sq.m 平方米 <input type="checkbox"/> Not less than 不少於
	Public 公眾	N/A	sq.m 平方米 <input type="checkbox"/> Not less than 不少於

(vii) No. of parking spaces and loading / unloading spaces 停車位及上落客貨車位數目	Total no. of vehicle parking spaces 停車位總數	46
	Private Car Parking Spaces 私家車車位 Motorcycle Parking Spaces 電單車車位 Light Goods Vehicle Parking Spaces 輕型貨車泊車位 Medium Goods Vehicle Parking Spaces 中型貨車泊車位 Heavy Goods Vehicle Parking Spaces 重型貨車泊車位 Others (Please Specify) 其他 (請列明)	29 N/A 17 N/A N/A
	Total no. of vehicle loading/unloading bays/lay-bys 上落客貨車位/停車處總數	N/A
	Taxi Spaces 的士車位 Coach Spaces 旅遊巴車位 Light Goods Vehicle Spaces 輕型貨車車位 Medium Goods Vehicle Spaces 中型貨車車位 Heavy Goods Vehicle Spaces 重型貨車車位 Others (Please Specify) 其他 (請列明)	N/A N/A N/A N/A N/A

Submitted Plans, Drawings and Documents 提交的圖則、繪圖及文件

	<u>Chinese</u> 中文	<u>English</u> 英文
<u>Plans and Drawings 圖則及繪圖</u>		
Master layout plan(s)/Layout plan(s) 總綱發展藍圖/布局設計圖	<input type="checkbox"/>	<input checked="" type="checkbox"/>
Block plan(s) 樓宇位置圖	<input type="checkbox"/>	<input type="checkbox"/>
Floor plan(s) 樓宇平面圖	<input type="checkbox"/>	<input type="checkbox"/>
Sectional plan(s) 截視圖	<input type="checkbox"/>	<input type="checkbox"/>
Elevation(s) 立視圖	<input type="checkbox"/>	<input type="checkbox"/>
Photomontage(s) showing the proposed development 顯示擬議發展的合成照片	<input type="checkbox"/>	<input type="checkbox"/>
Master landscape plan(s)/Landscape plan(s) 園境設計總圖/園境設計圖	<input type="checkbox"/>	<input type="checkbox"/>
Others (please specify) 其他 (請註明)	<input type="checkbox"/>	<input checked="" type="checkbox"/>
<u>Location plan, Zoning plan, Land status plan and Swept Path Analysis.</u>		
<u>Reports 報告書</u>		
Planning Statement/Justifications 規劃綱領/理據	<input type="checkbox"/>	<input checked="" type="checkbox"/>
Environmental assessment (noise, air and/or water pollutions) 環境評估 (噪音、空氣及/或水的污染)	<input type="checkbox"/>	<input type="checkbox"/>
Traffic impact assessment (on vehicles) 就車輛的交通影響評估	<input type="checkbox"/>	<input type="checkbox"/>
Traffic impact assessment (on pedestrians) 就行人的交通影響評估	<input type="checkbox"/>	<input type="checkbox"/>
Visual impact assessment 視覺影響評估	<input type="checkbox"/>	<input type="checkbox"/>
Landscape impact assessment 景觀影響評估	<input type="checkbox"/>	<input type="checkbox"/>
Tree Survey 樹木調查	<input type="checkbox"/>	<input type="checkbox"/>
Geotechnical impact assessment 土力影響評估	<input type="checkbox"/>	<input type="checkbox"/>
Drainage impact assessment 排水影響評估	<input type="checkbox"/>	<input type="checkbox"/>
Sewerage impact assessment 排污影響評估	<input type="checkbox"/>	<input type="checkbox"/>
Risk Assessment 風險評估	<input type="checkbox"/>	<input type="checkbox"/>
Others (please specify) 其他 (請註明)	<input type="checkbox"/>	<input type="checkbox"/>
Note: May insert more than one 「✓」. 註：可在多於一個方格內加上「✓」號		

Note: The information in the Gist of Application above is provided by the applicant for easy reference of the general public. Under no circumstances will the Town Planning Board accept any liabilities for the use of the information nor any inaccuracies or discrepancies of the information provided. In case of doubt, reference should always be made to the submission of the applicant.

註：上述申請摘要的資料是由申請人提供以方便市民大眾參考。對於所載資料在使用上的問題及文義上的歧異，城市規劃委員會概不負責。若有任何疑問，應查閱申請人提交的文件。

Supplementary Statement

1) Background

- 1.1 The applicant seeks planning permission from the Town Planning Board (the Board) to use *Lots 343, 345 RP, 346 RP and 347 RP in D.D. 121, Tai Tao Tsuen, Yuen Long, New Territories* (the Site) for '**Proposed Temporary Public Vehicle Park (Excluding Container Vehicle) with Ancillary Facilities for a Period of 5 Years**' (proposed development) (**Plan 1**).
- 1.2 The Site is located in close vicinity of some existing residential development (i.e. Tai Tao Tsuen, Fui Sha Wai, Fu Kwai Gardens, etc.), which demand for public parking spaces has always been high. Although public franchised buses are provided at Castle Peak Road - Ping Shan, surrounding locals still rely mostly on private cars for daily commuting due to the limited destinations of the services and their own travelling destinations to remote villages. Subsequently, illegal on-street parking is often observed at Castile Peak Road – Ping Shan, causes adverse traffic impact to nearby road network.
- 1.3 In view of the above, the applicant would like to operate the proposed use to alleviate the pressing demand for legal parking spaces in the area and bring convenience to the surrounding locals.

2) Planning Context

- 2.1 The Site currently falls within an area zoned as "Village Type Development" ("V") on the Approved Tong Yan San Tsuen Outline Zoning Plan (OZP) No.: S/YL-TYST/14 (**Plan 2**). According to the Notes of the OZP, '*public vehicle park (excluding container vehicle)*' is a column two use within the "V" zone, which requires planning permission from the Board.
- 2.2 Furthermore, various similar S.16 planning applications for '*public vehicle park*' use were also approved by the Board within the same "V" zone, which the latest application (No. A/YL-TYST/1225) was approved by the Board on a temporary basis for 3 years in 2023. Therefore, approval of the current application would not set an undesirable precedent within the same "V" zone.
- 2.3 The Site is surrounded mostly by residential development formed by groups of village houses, open storage sites, vehicle repair workshops and shop and services, the proposed

development with a low-rise temporary structure is considered not incompatible with the surroundings. Furthermore, the proposed public vehicle park (excluding container vehicles) is intended to serve the needs of the residents and in support of the village developments, hence, it is considered in line with the planning intention of the “V” zone and would better utilise precious land resources in the New Territories.

3) Development Proposal

- 3.1 The Site occupies an area of 3,319 m² (about) (**Plan 1**). 5 single-storey structures are provided at the Site for site office, guard room, storage of bollard and traffic cones, portable toilets and meter room with total gross floor area (GFA) of 100 m² (**Plan 4**). The structure (site office and guardroom) is intended to provide indoor workspace for administrative staff and caretaker to support the daily operation of the Site. It is estimated that the site would accommodate 2 nos. of staff. Details of development parameters are shown at **Table 1** below:

Table 1 – Major Development Parameters

Application Site Area	3,319 m ² (about)
Covered Area	100 m ² (about)
Uncovered Area	3,219 m ² (about)
Plot Ratio	
	0.03 (about)
Site Coverage	
	3% (about)
Number of Structure(s)	
	5
Total GFA	
- Domestic GFA	Not applicable
- Non-Domestic GFA	100 m ² (about)
Building Height	
	3 m (about)
No. of Storey	
	1

- 3.2 The Site is accessible from Castle Peak Road – Ping Shan via a local access (**Plan 1**). The operation hours of the public vehicle park are 24-hour daily, including public holidays. A total of 46 parking spaces will be provided at the Site, details of parking space provisions are shown at **Table 2** below:

Table 2 – Parking Provisions

Type of Space	No. of Spaces
Private Car (PC) Parking Space - 2.5 m (W) x 5 m (L)	29
Light Goods Vehicle (LGV) Parking Space - 3.5 m (W) x 7 m (L)	17

- 3.3 A notice will be posted at a prominent location of the Site to indicate that only PCs and LGVs are allowed to enter/exit the Site at any time during the planning approval period. Other vehicles, including medium, heavy goods vehicles and container tractors/trailers, etc., are not allowed to enter/exit the Site. The applicant will ensure no queuing and/or waiting for motor vehicles from the Site onto Castle Peak Road – Ping Shan via the local access, and no motor vehicles will be permitted to reverse into and out of the Site onto Castle Peak Road – Ping Shan via the local access.
- 3.4 Furthermore, no vehicles without valid licenses issued under the *Road Traffic (Registration and Licensing of Vehicle) Regulations* are allowed to be parked/stored at the Site at any time during the planning approval period. The trip generation and attraction rates are as shown at **Table 3** below. adverse traffic impact to the surrounding road network should not be anticipated.

Table 3 – Estimated Trip Generation and Attraction

Time Period	PC		LGV		2-Way Total
	In	Out	In	Out	
Trips at <u>AM peak</u> per hour (08:00 – 09:00)	2	6	1	3	12
Trips at <u>PM peak</u> per hour (17:00 – 18:00)	7	2	6	1	16
Traffic trip per hour (average) (09:00 – 17:00)	3	3	2	2	10

- 3.5 The applicant will strictly follow the ‘Code of Practice on Handling the Environmental Aspects of Temporary Uses and Open Storage Sites’ issued by Environmental Protection Department and statutory requirements under relevant pollution control ordinances to minimise adverse environmental impacts and nuisance to the surrounding area. The applicant will strictly comply with all environmental protection / pollution control ordinances, i.e. *Water Pollution Control Ordinance, Air Pollution Control Ordinance, Noise Control Ordinance* etc. at all times

during the planning approval period.

4) Conclusion

- 4.1 The proposed development will not create significant nuisance to the surrounding areas. Adequate mitigation measures will be provided by the applicant, i.e. submission of drainage and fire service installations proposals, to mitigate any adverse impact arising from the proposed development after the planning application approved by the Board.

- 4.2 In view of the above, the Board is hereby respectfully recommended to approve the subject application for **‘Proposed Temporary Public Vehicle Park (Excluding Container Vehicle) with Ancillary Facilities for a Period of 5 Years’**.

R-riches Planning Limited

January 2026

LIST OF PLANS

- | | |
|---------------|--|
| Plan 1 | Location Plan |
| Plan 2 | Plan Showing the Zoning of the Application Site |
| Plan 3 | Plan Showing the Land Status of the Application Site |
| Plan 4 | Layout Plan |
| Plan 5 | Swept Path Analysis (Light Goods Vehicle) |



此為空白頁。

This is a blank page.

LOCATION OF THE APPLICATION SITE

APPLICATION SITE AREA : 3,319 m² (ABOUT)

VEHICULAR ACCESS
ACCESSIBLE FROM CASTLE PEAK ROAD - PING SHAN
VIA A LOCAL ACCESS

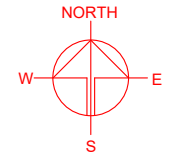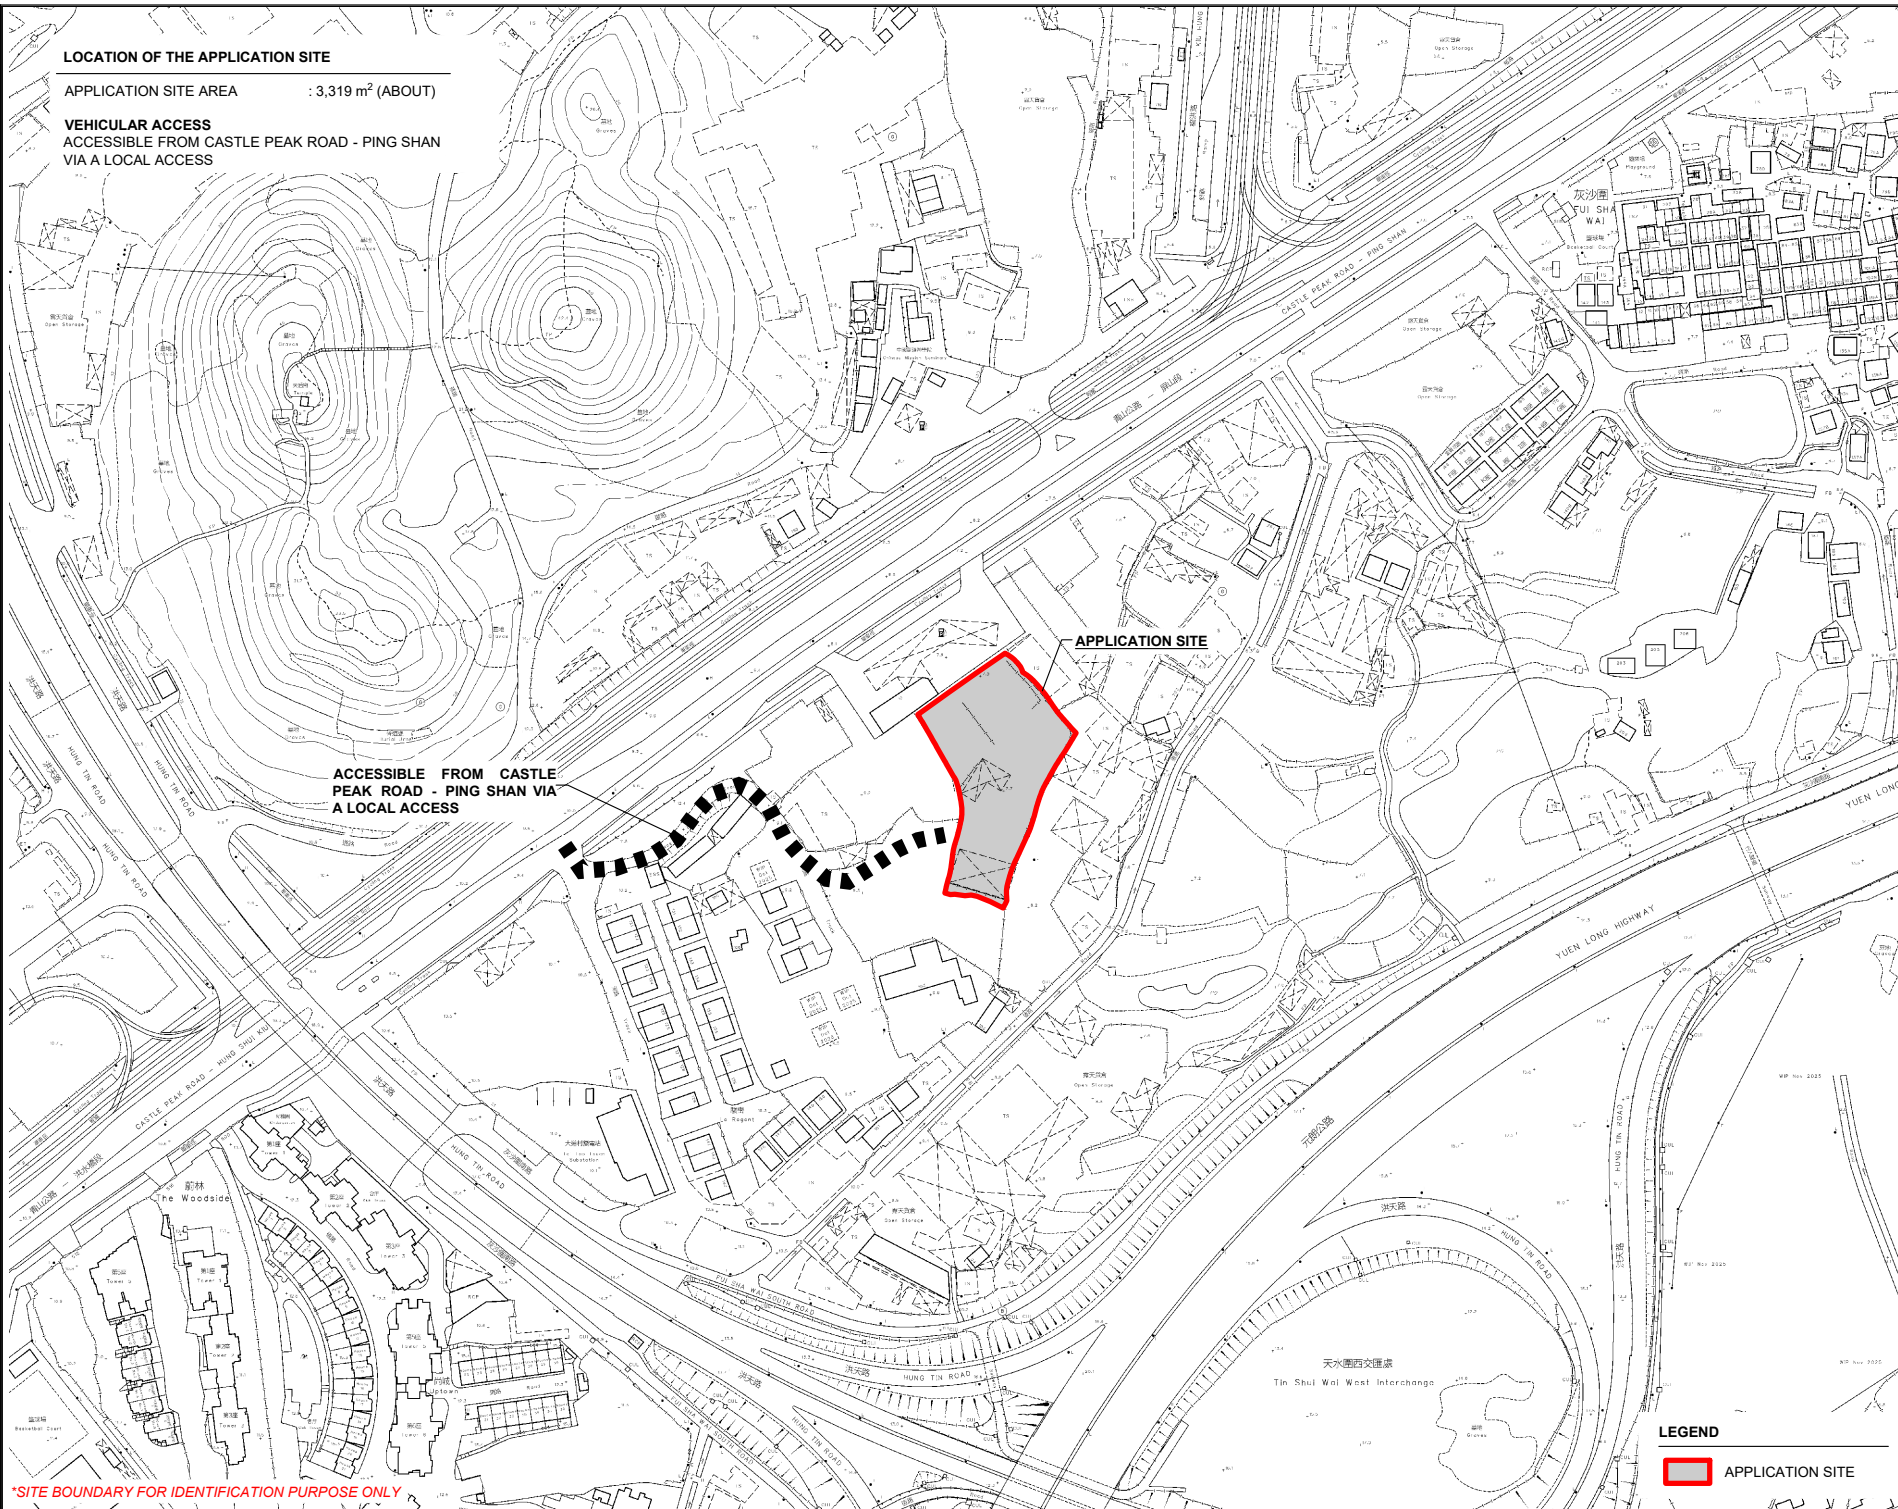

ACCESSIBLE FROM CASTLE PEAK ROAD - PING SHAN VIA A LOCAL ACCESS

APPLICATION SITE

PLANNING CONSULTANT



PROJECT
PROPOSED PUBLIC VEHICLE PARK (EXCLUDING VEHICLE WITH ANCILLARY FACILITIES FOR A PERIOD OF 5 YEARS) TEMPORARY CONTAINER PARK

SITE LOCATION
VARIOUS LOTS IN D.D. 121, TAI TAO TSUEN, YUEN LONG, NEW TERRITORIES

SCALE
1 : 3000 @ A4

DRAWN BY	DATE
MN	20.1.2026

REVISED BY	DATE

APPROVED BY	DATE


DWG. TITLE
LOCATION PLAN

DWG NO.	VER.
PLAN 1	001

LEGEND


 APPLICATION SITE

*SITE BOUNDARY FOR IDENTIFICATION PURPOSE ONLY

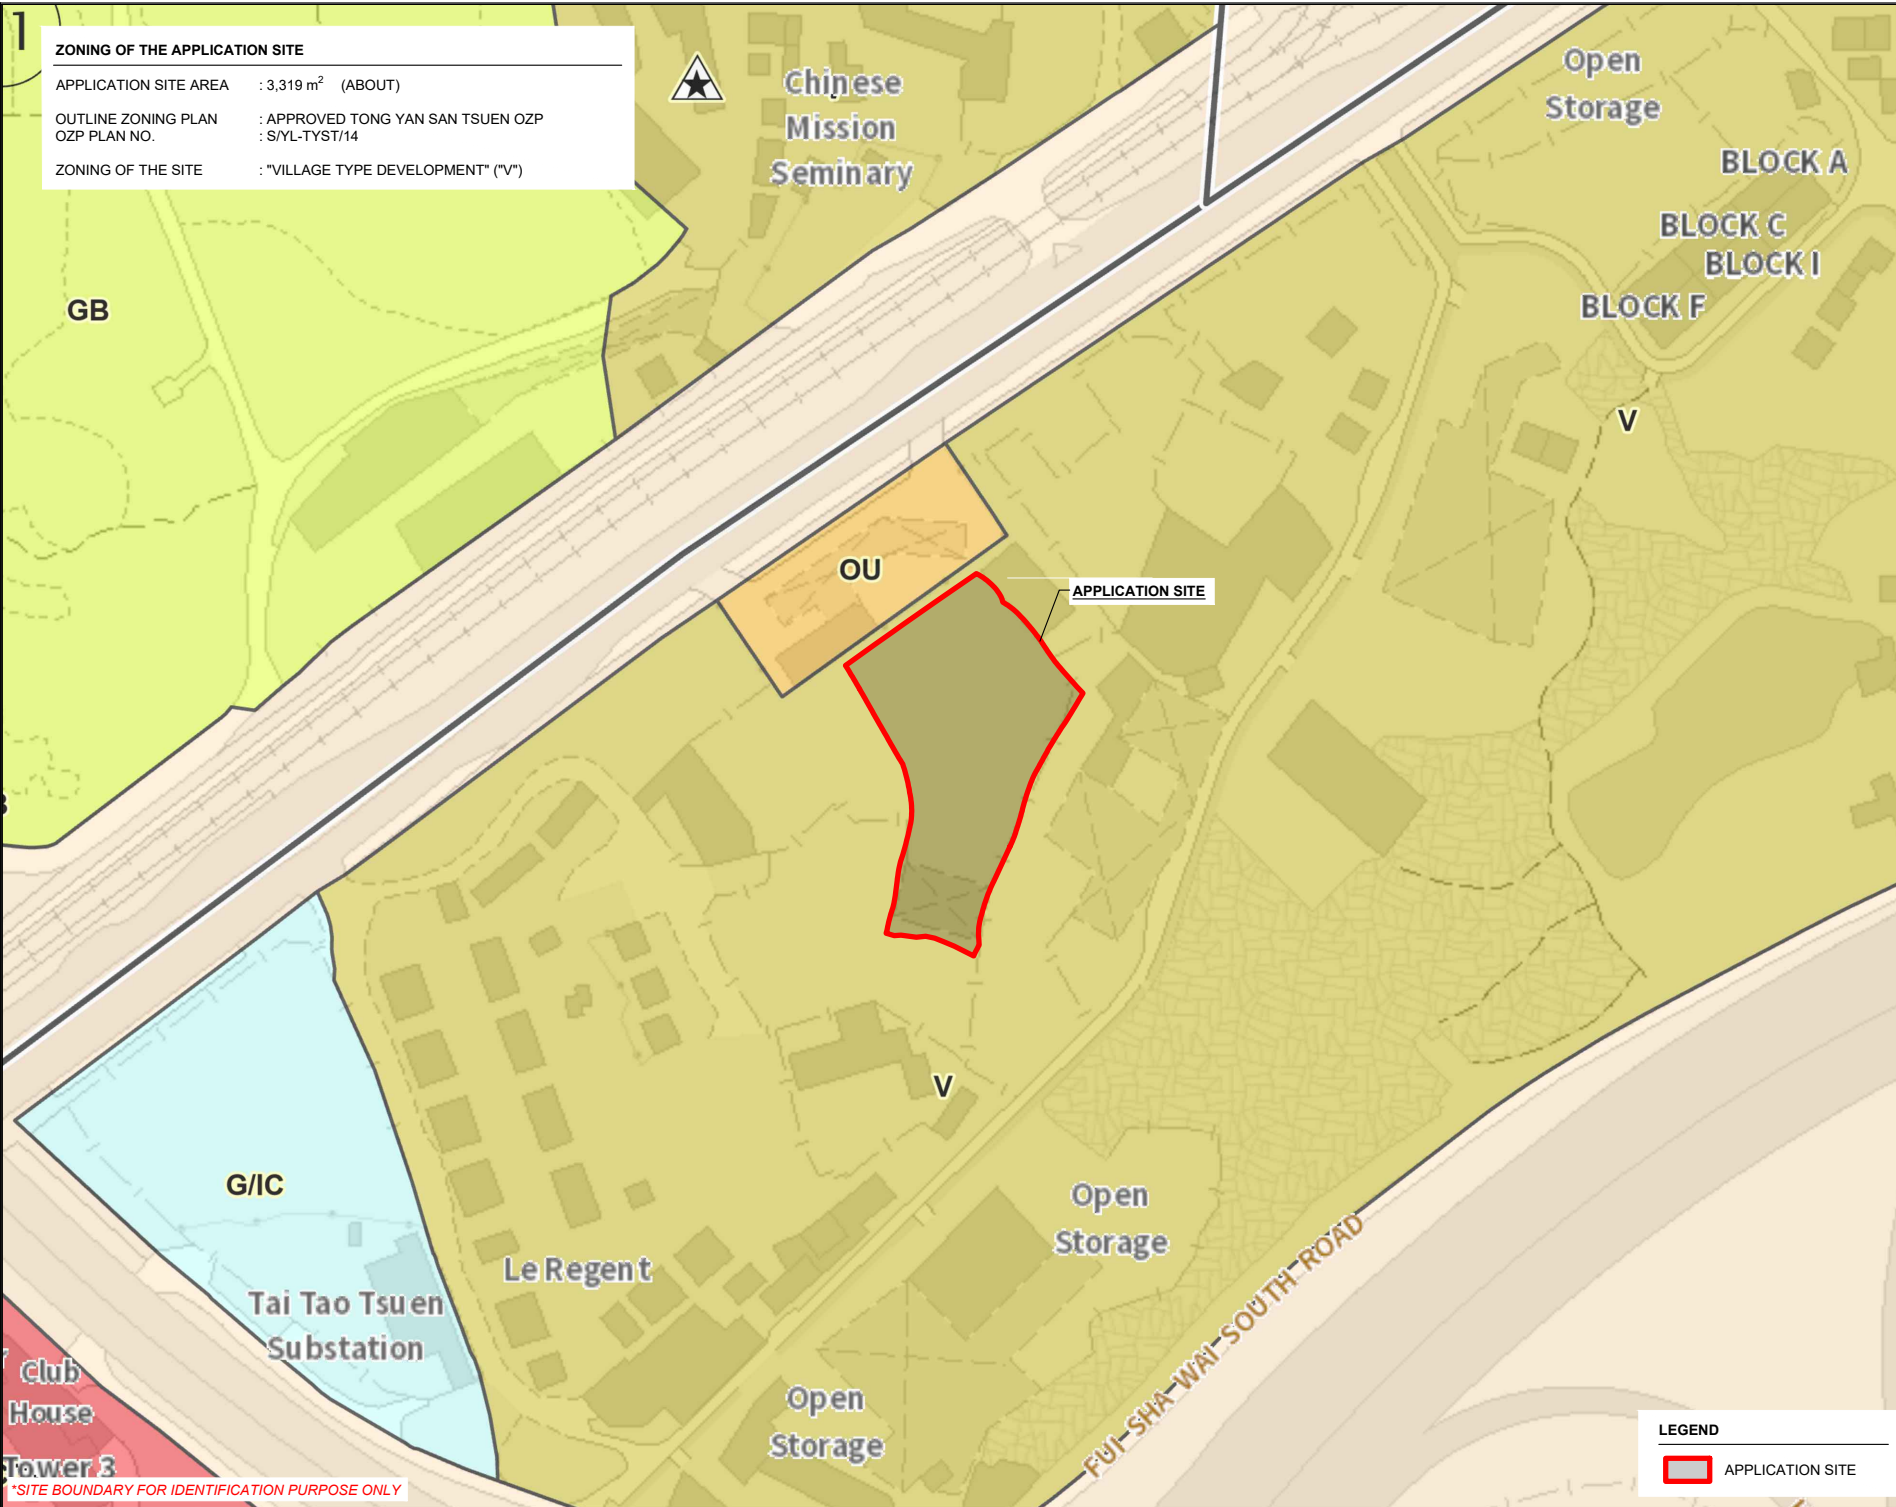

ZONING OF THE APPLICATION SITE

APPLICATION SITE AREA : 3,319 m² (ABOUT)
 OUTLINE ZONING PLAN : APPROVED TONG YAN SAN TSUEN OZP
 OZP PLAN NO. : S/YL-TYST/14
 ZONING OF THE SITE : "VILLAGE TYPE DEVELOPMENT" ("V")

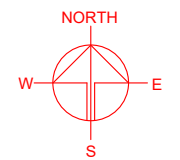

LEGEND

APPLICATION SITE

*SITE BOUNDARY FOR IDENTIFICATION PURPOSE ONLY

PLANNING CONSULTANT

PROJECT
 PROPOSED PUBLIC VEHICLE PARK (EXCLUDING VEHICLE) WITH ANCILLARY FACILITIES FOR A PERIOD OF 5 YEARS
 TEMPORARY CONTAINER PARK



SITE LOCATION
 VARIOUS LOTS IN D.D. 121, TAI TAO TSUEN, YUEN LONG, NEW TERRITORIES

SCALE 1 : 3000 @ A4	
DRAWN BY MN	DATE 20.1.2026
REVISED BY	DATE
APPROVED BY	DATE
DWG. TITLE ZONING OF THE SITE	
DWG NO. PLAN 2	VER. 001

DEVELOPMENT PARAMETERS

APPLICATION SITE AREA	: 3,319 m ²	(ABOUT)
COVERED AREA	: 100 m ²	(ABOUT)
UNCOVERED AREA	: 3,219 m ²	(ABOUT)
PLOT RATIO	: 0.03	(ABOUT)
SITE COVERAGE	: 3 %	(ABOUT)
NO. OF STRUCTURE	: 5	
DOMESTIC GFA	: NOT APPLICABLE	
NON-DOMESTIC GFA	: 100 m ²	(ABOUT)
TOTAL GFA	: 100 m ²	(ABOUT)
BUILDING HEIGHT	: 3 m	(ABOUT)
NO. OF STOREY	: 1	

STRUCTURE	USE	COVERED AREA	GROSS FLOOR AREA	BUILDING HEIGHT
B1	PORTABLE TOILET	10 m ² (ABOUT)	10 m ² (ABOUT)	3 m (ABOUT)(1-STOREY)
B2	METER ROOM	6 m ² (ABOUT)	6 m ² (ABOUT)	3 m (ABOUT)(1-STOREY)
B3	SITE OFFICE, GUARD ROOM AND STORAGE OF BOLLARD AND TRAFFIC CONES	64 m ² (ABOUT)	64 m ² (ABOUT)	3 m (ABOUT)(1-STOREY)
B4	PORTABLE TOILET	10 m ² (ABOUT)	10 m ² (ABOUT)	3 m (ABOUT)(1-STOREY)
B5	PORTABLE TOILET	10 m ² (ABOUT)	10 m ² (ABOUT)	3 m (ABOUT)(1-STOREY)
TOTAL		100 m² (ABOUT)	100 m² (ABOUT)	

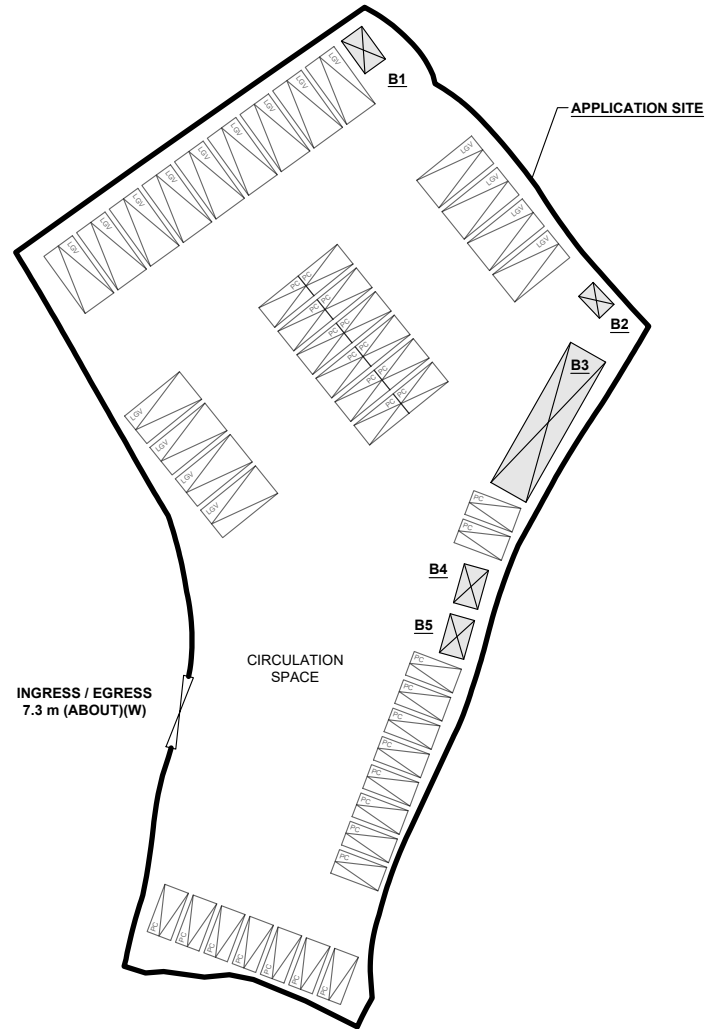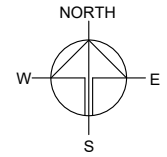

PARKING AND LOADING / UNLOADING PROVISIONS

NO. OF PRIVATE CAR PARKING SPACE	: 29
DIMENSION OF PARKING SPACE	: 5 m (L) x 2.5 m (W)
NO. OF LIGHT GOODS VEHICLE PARKING SPACE	: 17
DIMENSION OF PARKING SPACE	: 7 m (L) x 3.5 m (W)

*SITE BOUNDARY FOR IDENTIFICATION PURPOSE ONLY

LEGEND

- APPLICATION SITE
- STRUCTURE
- INGRESS / EGRESS
- PARKING SPACE (PRIVATE CAR)
- PARKING SPACE (LIGHT GOODS VEHICLE)

PLANNING CONSULTANT



PROJECT

PROPOSED TEMPORARY PUBLIC VEHICLE PARK (EXCLUDING CONTAINER VEHICLE) WITH ANCILLARY FACILITIES FOR A PERIOD OF 5 YEARS

SITE LOCATION

VARIOUS LOTS IN D.D. 121, TAI TAO TSUEN, YUEN LONG, NEW TERRITORIES

SCALE

1 : 750 @ A4

DRAWN BY	DATE
MN	20.1.2026

REVISED BY	DATE

APPROVED BY	DATE



DWG. TITLE
LAYOUT PLAN

DWG NO.	VER.
PLAN 4	001

SWEPT PATH ANALYSIS

TYPE OF VEHICLE : LIGHT GOODS VEHICLE
 DIMENSION OF VEHICLE : 2.1 m (W) X 5.2 m (L)

SWEPT PATHS GENERATED BY AUTODESK VEHICLE TRACKING

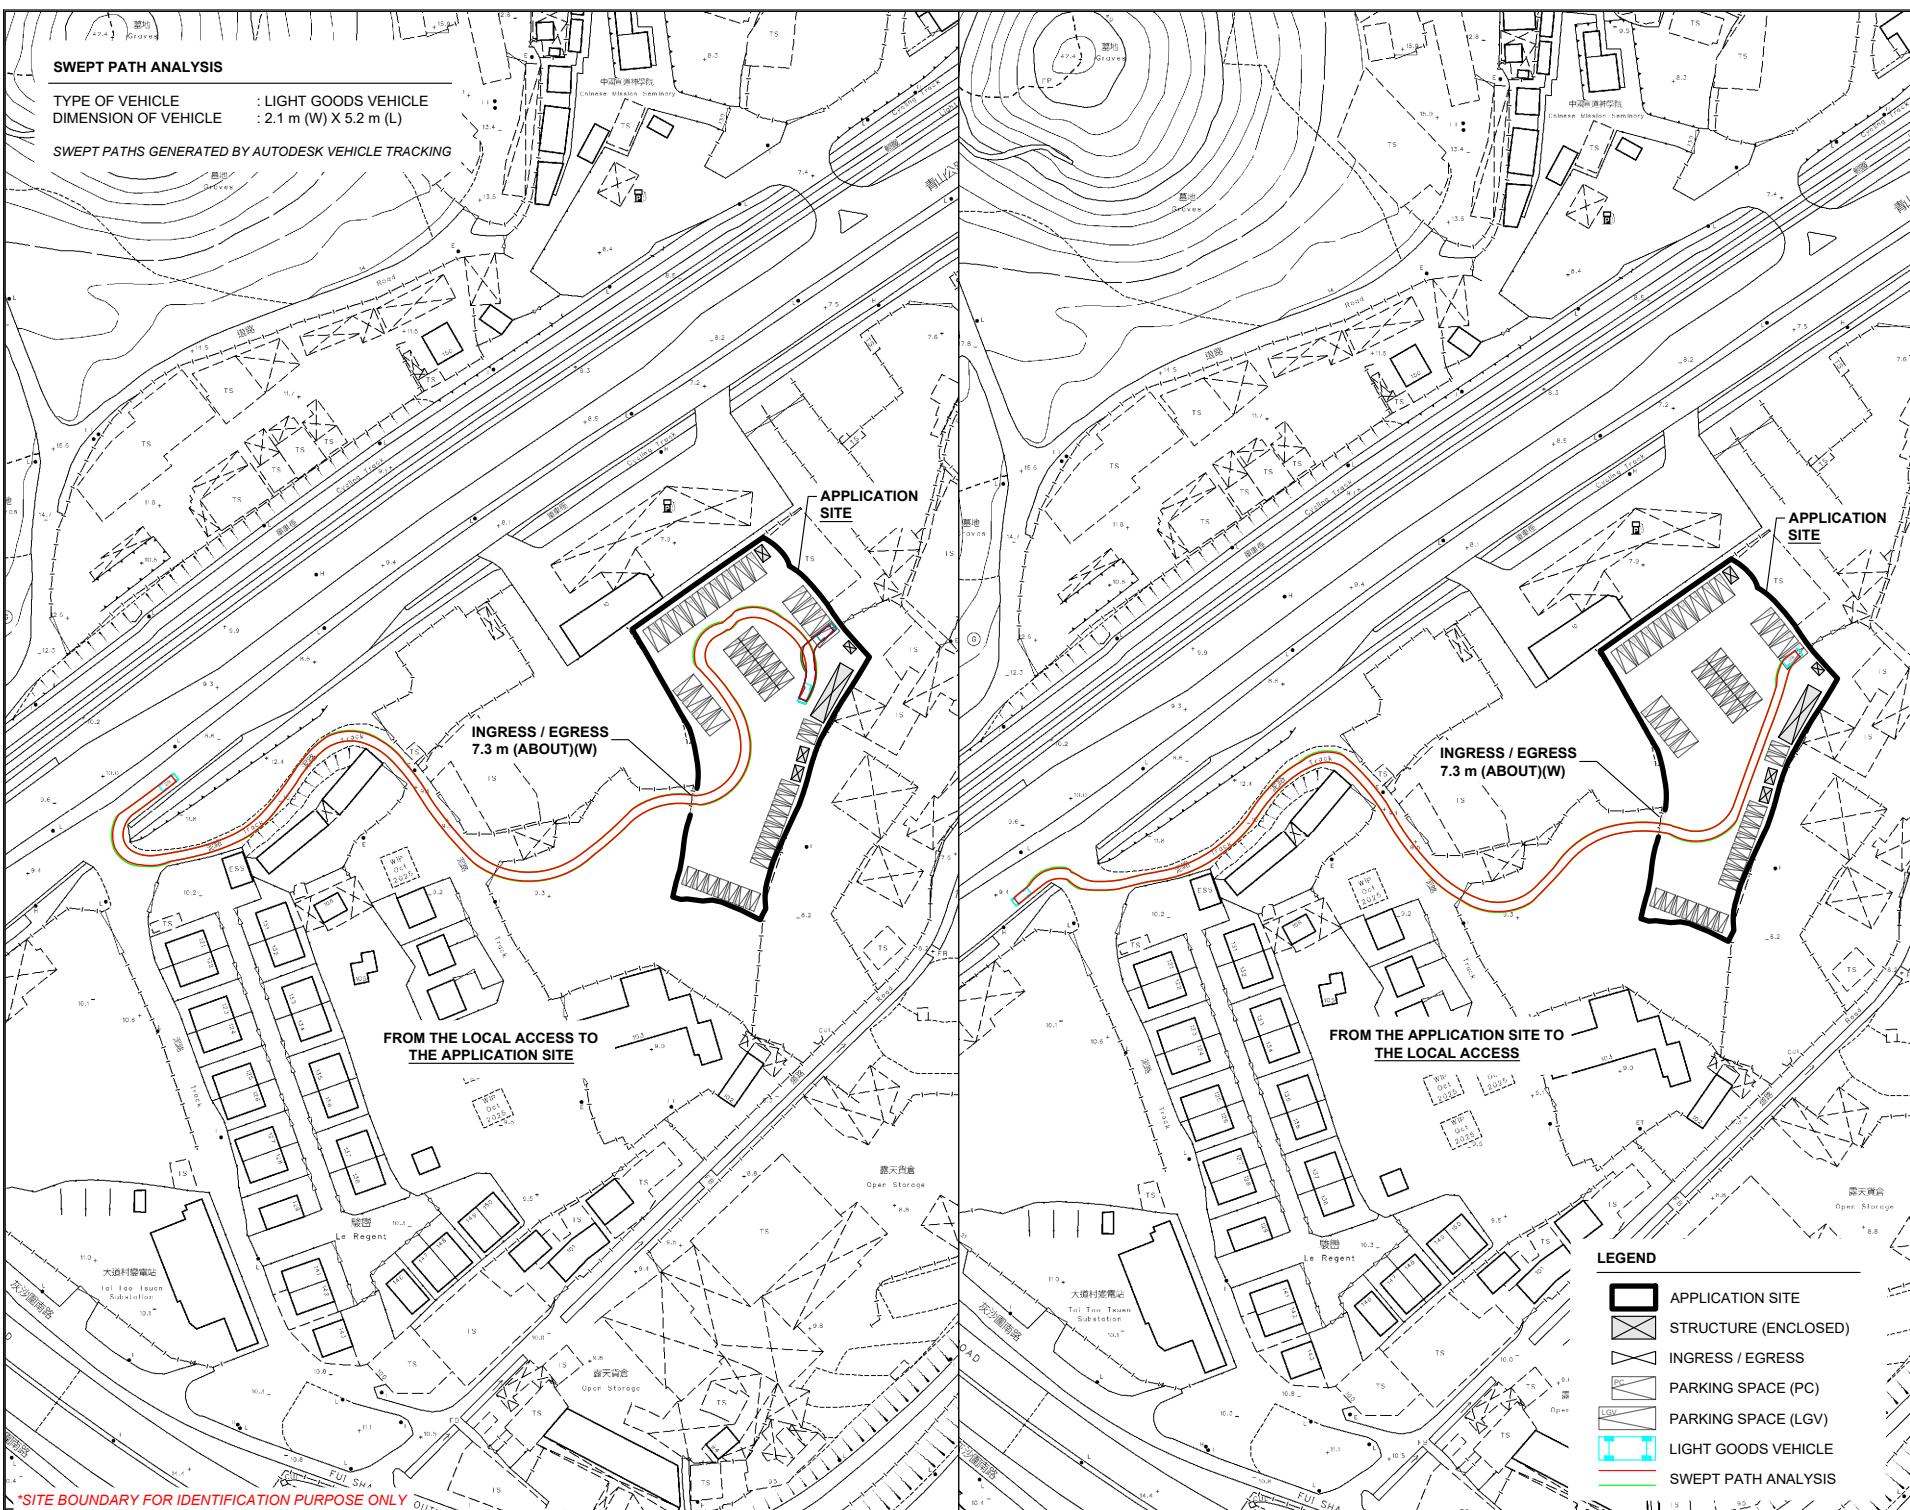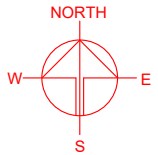

APPLICATION SITE

APPLICATION SITE

INGRESS / EGRESS
7.3 m (ABOUT)(W)

INGRESS / EGRESS
7.3 m (ABOUT)(W)

FROM THE LOCAL ACCESS TO
THE APPLICATION SITE

FROM THE APPLICATION SITE TO
THE LOCAL ACCESS

- LEGEND**
- APPLICATION SITE
 - STRUCTURE (ENCLOSED)
 - INGRESS / EGRESS
 - PARKING SPACE (PC)
 - PARKING SPACE (LGV)
 - LIGHT GOODS VEHICLE
 - SWEEP PATH ANALYSIS



PROJECT
 PROPOSED PUBLIC VEHICLE PARK (EXCLUDING VEHICLE WITH ANCILLARY FACILITIES FOR A PERIOD OF 5 YEARS)
 TEMPORARY CONTAINER PARK

SITE LOCATION
 VARIOUS LOTS IN D.D. 121, TAI TAO TSUEN, YUEN LONG, NEW TERRITORIES

SCALE
1 : 2000 @ A4

DRAWN BY MN	DATE 20.1.2026
CHECKED BY	DATE
APPROVED BY	DATE

DWG. TITLE
SWEPT PATH ANALYSIS

DWG NO. PLAN 5	VER. 001
-------------------	-------------

*SITE BOUNDARY FOR IDENTIFICATION PURPOSE ONLY



盈卓規劃有限公司

Our Ref. : DD121 Lot 343 & VL
Your Ref. : TPB/A/YL-TYST/1349

The Secretary,
Town Planning Board,
15/F, North Point Government Offices,
333 Java Road,
North Point, Hong Kong

By Email

31 March 2026

Dear Sir,

1st Further Information

**Proposed Temporary Public Vehicle Park (Excluding Container Vehicles)
with Ancillary Facilities for a Period of 5 Years in "Village Type Development" Zone,
Various Lots in D.D. 121, Tai Tao Tsuen, Yuen Long**

(S.16 Planning Application No. A/YL-TYST/1349)

We are writing to submit further information to address departmental comments of the subject application (**Appendix I**).

Should you require more information regarding the application, please contact our Mr. Danny NG at [REDACTED] or the undersigned at your convenience. Thank you for your kind attention.

Yours faithfully,


For and on behalf of
R-riches Planning Limited

Louis TSE
Town Planner

cc DPO/TMYLW, PlanD

(Attn.: Mr. Jethro FUNG
(Attn.: Ms. Emily WONG

email: jklfung1@pland.gov.hk)
email: etywong@pland.gov.hk)

 

Responses-to-Comments

**Proposed Temporary Public Vehicle Park (Excluding Container Vehicles)
with Ancillary Facilities for a Period of 5 Years in “Village Type Development” Zone,
Various Lots in D.D. 121, Tai Tao Tsuen, Yuen Long**

(Application No. A/YL-TYST/1349)



(i) A RtoC Table:

Departmental Comments		Applicant’s Responses
1. Comments of the Commissioner for Transport (C for T) (Contact Person: Ms. Phoebe CHAN; Tel: 2399 6913)		
(a)	The size of vehicle used in the swept path analysis is for a private car only. As the proposed site will also accommodate LGV, please provide the swept path for LGV.	The swept path analysis for LGV is provided for your consideration (Plan 1).
(b)	The access road leading to the subject site is not public road. Please ensure right of way and the adequacy, e.g. swept path, to the site.	Noted.

SWEPT PATH ANALYSIS

TYPE OF VEHICLE : LIGHT GOODS VEHICLE
 DIMENSION OF VEHICLE : 2.1 m (W) X 5.2 m (L)

SWEPT PATHS GENERATED BY AUTODESK VEHICLE TRACKING

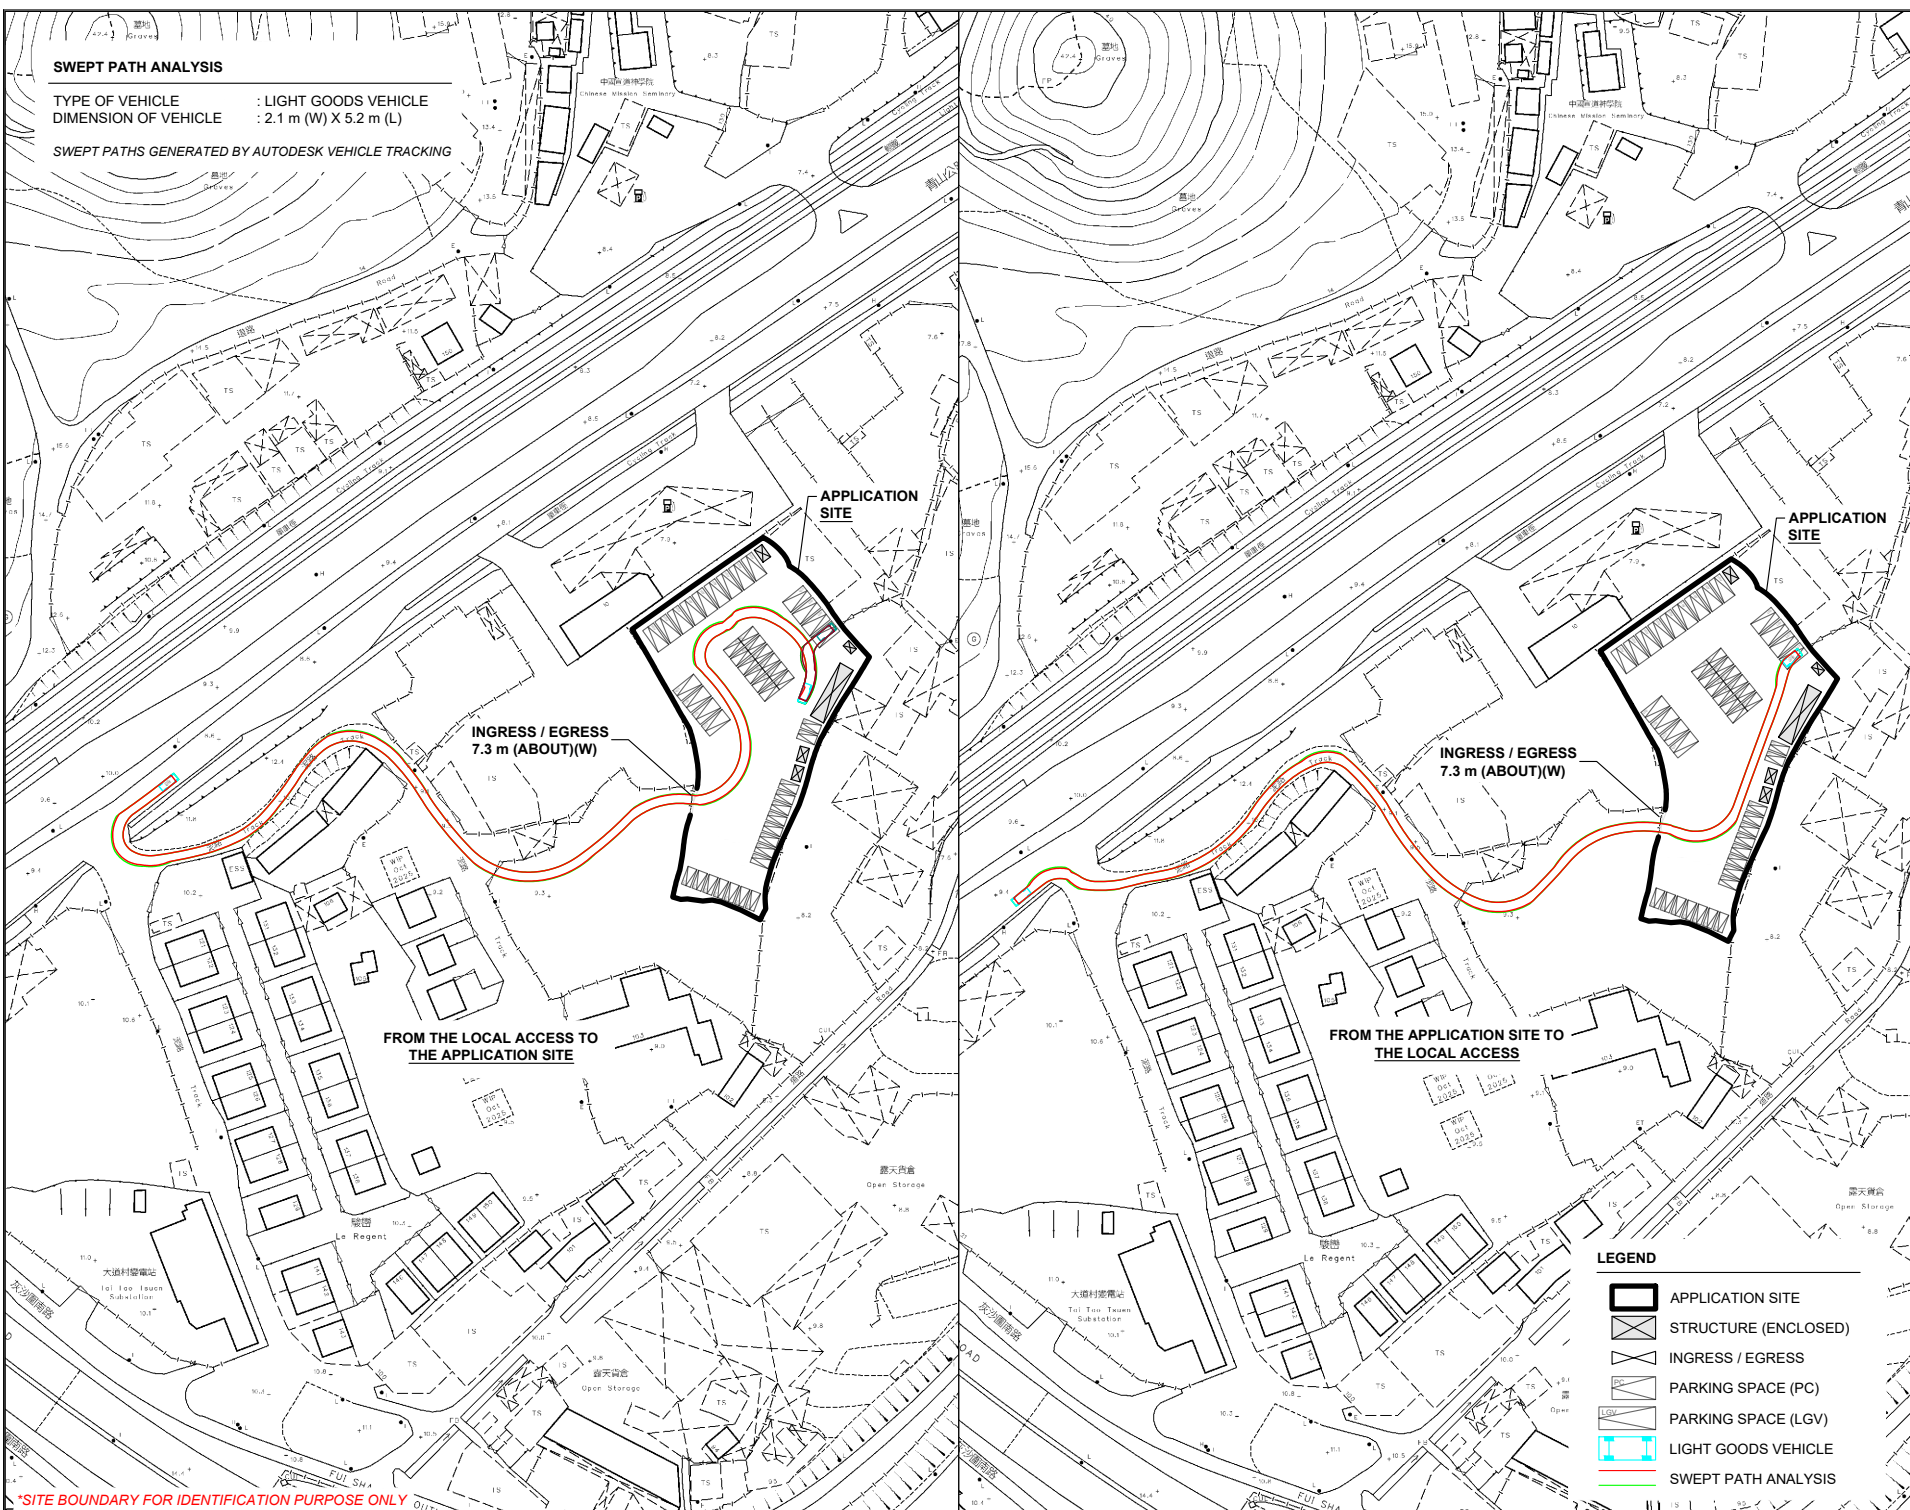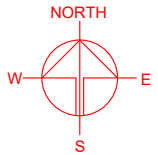

APPLICATION SITE

APPLICATION SITE

INGRESS / EGRESS
7.3 m (ABOUT)(W)

INGRESS / EGRESS
7.3 m (ABOUT)(W)

FROM THE LOCAL ACCESS TO
THE APPLICATION SITE

FROM THE APPLICATION SITE TO
THE LOCAL ACCESS

LEGEND

- APPLICATION SITE
- STRUCTURE (ENCLOSED)
- INGRESS / EGRESS
- PARKING SPACE (PC)
- PARKING SPACE (LGV)
- LIGHT GOODS VEHICLE
- SWEEP PATH ANALYSIS

PLANNING CONSULTANT



PROJECT

PROPOSED TEMPORARY
PUBLIC VEHICLE PARK
(EXCLUDING CONTAINER
VEHICLE) WITH ANCILLARY
FACILITIES FOR A PERIOD OF 5
YEARS

SITE LOCATION

VARIOUS LOTS IN D.D. 121, TAI
TAO TSUEN, YUEN LONG, NEW
TERRITORIES

SCALE
1 : 2000 @ A4

DRAWN BY MN	DATE 20.1.2026
CHECKED BY	DATE
APPROVED BY	DATE
DWG. TITLE SWEPT PATH ANALYSIS	
DWG NO. PLAN 1	VER. 001

*SITE BOUNDARY FOR IDENTIFICATION PURPOSE ONLY



盈卓規劃有限公司

Our Ref. : DD121 Lot 343 & VL
Your Ref. : TPB/A/YL-TYST/1349

The Secretary,
Town Planning Board,
15/F, North Point Government Offices,
333 Java Road,
North Point, Hong Kong

By Email

10 April 2026

Dear Sir,

2nd Further Information

**Proposed Temporary Public Vehicle Park (Excluding Container Vehicles)
with Ancillary Facilities for a Period of 5 Years in "Village Type Development" Zone,
Various Lots in D.D. 121, Tai Tao Tsuen, Yuen Long**

(S.16 Planning Application No. A/YL-TYST/1349)

We are writing to submit further information to address departmental comments of the subject application (**Appendix I**).

Should you require more information regarding the application, please contact our Mr. Danny NG at [REDACTED] / [REDACTED] or the undersigned at your convenience. Thank you for your kind attention.

Yours faithfully,

For and on behalf of
R-riches Planning Limited

Louis TSE
Town Planner

cc DPO/TMYLW, PlanD

(Attn.: Mr. Jethro FUNG

email: jklfung1@pland.gov.hk)

(Attn.: Mr. Max WONG

email: mylwong@pland.gov.hk)

(Attn.: Ms. Emily WONG

email: etywong@pland.gov.hk)



(852) [REDACTED]
(852) [REDACTED]



(852) [REDACTED]
[REDACTED]

Responses-to-Comments

**Proposed Temporary Public Vehicle Park (Excluding Container Vehicles)
with Ancillary Facilities for a Period of 5 Years in “Village Type Development” Zone,
Various Lots in D.D. 121, Tai Tao Tsuen, Yuen Long**

(Application No. A/YL-TYST/1349)



(i) A RtoC Table:

Departmental Comments		Applicant’s Responses
1. Comments of the Commissioner for Transport (C for T) (Contact Person: Ms. Phoebe CHAN; Tel: 2399 6913)		
(a)	The swept path for LGV is still outstanding. Please also specify the dimensions of parking spaces to be provided in the site.	The swept path analysis for light goods vehicle (LGV) is provided for your consideration (Plan 1). The dimensions of parking spaces for private car and LGV are 5 m (L) x 2.5m (W) and 7 m (L) x 3.5 m (W) respectively.

SWEPT PATH ANALYSIS

TYPE OF VEHICLE : LIGHT GOODS VEHICLE
 DIMENSION OF VEHICLE : 2.1 m (W) X 7 m (L)

SWEPT PATHS GENERATED BY AUTODESK VEHICLE TRACKING

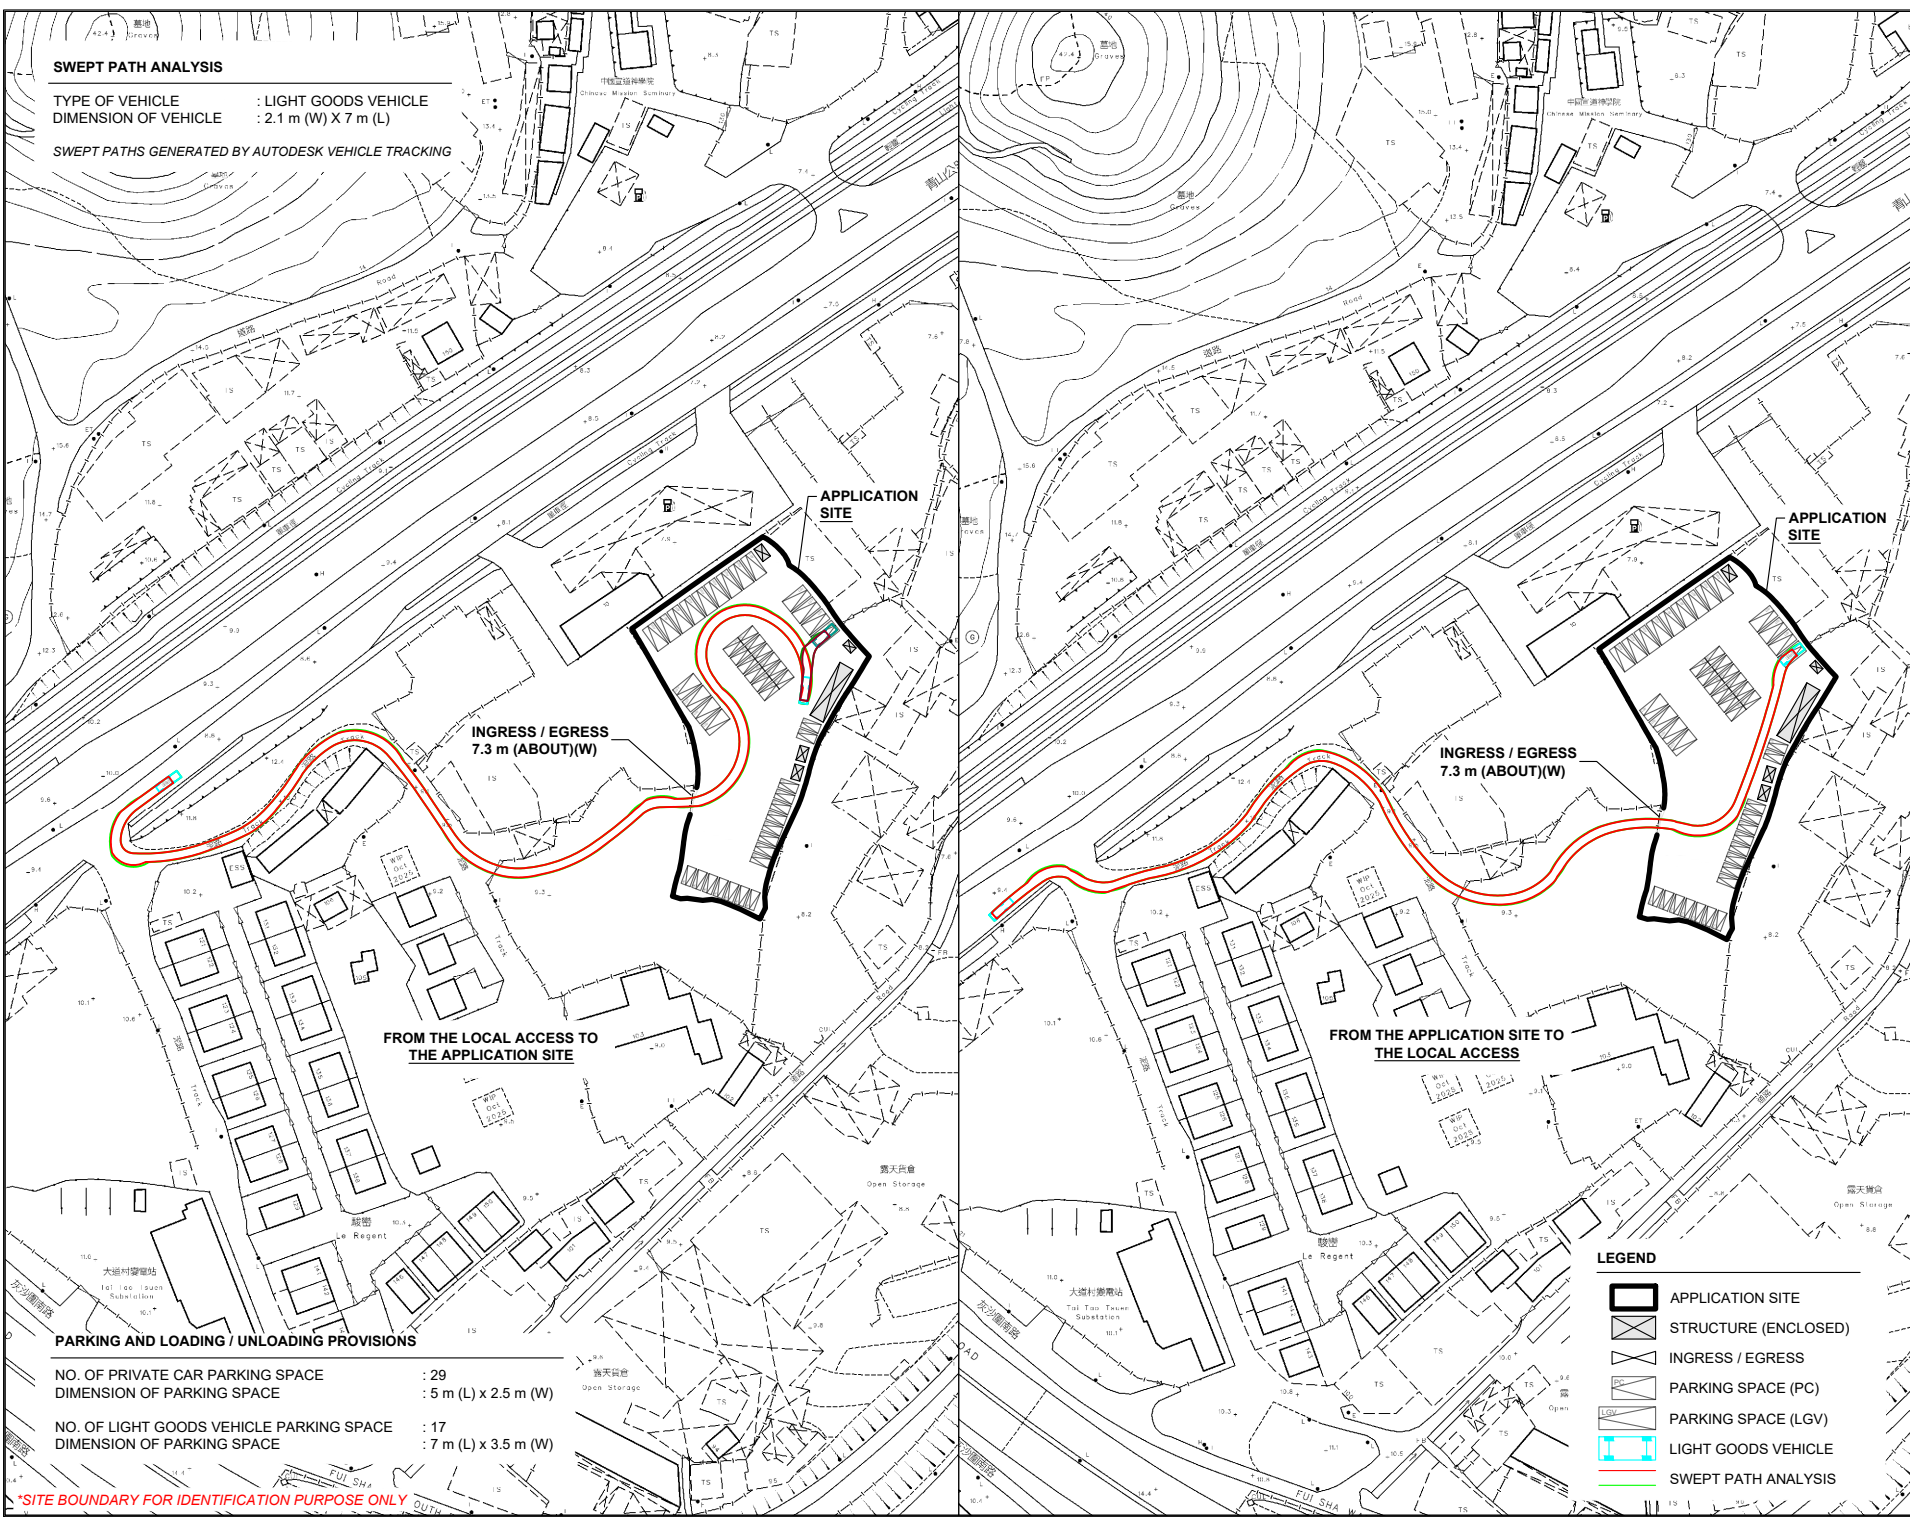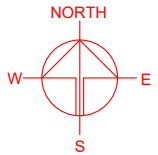

PARKING AND LOADING / UNLOADING PROVISIONS

NO. OF PRIVATE CAR PARKING SPACE : 29
 DIMENSION OF PARKING SPACE : 5 m (L) x 2.5 m (W)

NO. OF LIGHT GOODS VEHICLE PARKING SPACE : 17
 DIMENSION OF PARKING SPACE : 7 m (L) x 3.5 m (W)

*SITE BOUNDARY FOR IDENTIFICATION PURPOSE ONLY

PLANNING CONSULTANT

PROJECT

PROPOSED PUBLIC VEHICLE PARK (EXCLUDING VEHICLE WITH ANCILLARY FACILITIES FOR A PERIOD OF 5 YEARS)

TEMPORARY CONTAINER PARK

SITE LOCATION

VARIOUS LOTS IN D.D. 121, TAI TAO TSUEN, YUEN LONG, NEW TERRITORIES

SCALE

1 : 2000 @ A4

DRAWN BY	DATE
LT	10.4.2026
CHECKED BY	DATE
APPROVED BY	DATE
DWG. TITLE	
SWEPT PATH ANALYSIS	
DWG NO.	VER.
PLAN 1	001

- LEGEND**
- APPLICATION SITE
 - STRUCTURE (ENCLOSED)
 - INGRESS / EGRESS
 - PARKING SPACE (PC)
 - PARKING SPACE (LGV)
 - LIGHT GOODS VEHICLE
 - SWEPT PATH ANALYSIS

Similar Applications within the “V” Zone in the past 5 years

Approved Applications

	<u>Application No.</u>	<u>Proposed Use(s)/Development(s)</u>	<u>Date of Consideration (RNTPC)</u>
1	A/YL-TYST/1196	Proposed Temporary Public Vehicle Park (Private Cars) for a Period of 3 Years	3.2.2023
2	A/YL-TYST/1225	Proposed Temporary Public Vehicle Park (Private Cars) for a Period of 3 Years	10.11.2023 [revoked on 10.5.2025]

Government Departments' General Comments

1. Land Administration

Comments of the District Lands Officer/Yuen Long, Lands Department (DLO/YL, LandsD):

- no adverse comment on the application; and
- the application site (the Site) comprises Old Schedule Agricultural Lots held under the Block Government Lease which contains the restriction that no structures are allowed to be erected without the prior approval of the Government.

2. Environment

Comments of the Director of Environmental Protection (DEP):

- no objection to the application; and
- no substantiated environmental complaint concerning the Site received in the past three years.

3. Drainage

Comments of the Chief Engineer/Mainland North, Drainage Services Department (CE/MN, DSD):

- no in-principle objection to the application from a drainage point of view provided that all existing drains/watercourse should be maintained and the overland flow from adjacent lands should not be affected; and
- should the application be approved by the Town Planning Board (the Board), approval conditions requiring the submission, implementation and maintenance of a drainage proposal to the satisfaction of the Director of Drainage Services or of the Board should be stipulated.

4. Fire Safety

Comments of the Director of Fire Services (D of FS):

- no in-principle objection to the application subject to fire service installations (FSIs) being provided to his satisfaction; and
- in consideration of the design/nature of the proposal, FSIs are anticipated to be required. Therefore, the applicant is advised to submit relevant layout plans incorporated with the proposal FSIs to his department for approval.

5. Building Matters

Comments of the Chief Building Surveyor/New Territories West, Buildings Department (CBS/NTW, BD):

- no objection to the application; and
- it is noted that five structures are proposed in the application. Before any new building works (including containers/open sheds as temporary buildings, demolition and land filling, etc.) are to be carried out on the Site, prior approval and consent of the Building Authority should be obtained, otherwise they are unauthorized building works under the Buildings Ordinance (BO). An Authorised Person should be appointed as the co-ordinator for the proposed building works in accordance with the BO.

6. District Officer's Comments

Comments of the District Officer (Yuen Long), Home Affairs Department (DO(YL), HAD):

His office has not received any comment from the village representatives in the vicinity regarding the application.

7. Other Departments

The following departments have no comment on/no objection to the application:

- Chief Engineer/Construction, Water Supplies Department (CE/C, WSD);
- Project Manager (West), Civil Engineering and Development Department (PM(W), CEDD);
- Director of Electrical and Mechanical Services (DEMS); and
- Commissioner of Police (C of P).

Recommended Advisory Clauses

- (a) to resolve any land issues relating to the development with the concerned owner(s) of the application site (the Site);
- (b) to note the comments of the District Lands Officer/Yuen Long, Lands Department (DLO/YL, LandsD) that the lot owner(s) shall apply to his office for Short Term Waiver(s) (STWs) to permit the structure(s) erected within the said private lots. The application for STWs will be considered by the Government in its capacity as a landlord and there is no guarantee that it will be approved. The STWs, if approved, will be subject to such terms and conditions including the payment of waiver fee and administrative fee as considered appropriate by his department. Besides, given the proposed use is temporary in nature, only erection of temporary structure(s) will be considered;
- (c) to note the comments of the Commissioner for Transport (C for T) that sufficient space should be provided within the Site for manoeuvring of vehicles. In addition, no parking, queuing and reverse movement of vehicles on public road are allowed;
- (d) to note the comments of the Chief Highway Engineer/New Territories West, Highways Department (CHE/NTW, HyD) that:
 - (i) his office should not be responsible for the maintenance of any access connecting between the Site and Castle Peak Road – Ping Shan; and
 - (ii) adequate drainage measures should be provided to prevent surface water running from the Site to the nearby public roads and drains;
- (e) to note the comments of the Director of Environmental Protection (DEP) that the relevant mitigation measures and requirements in the latest “Code of Practice on Handling the Environmental Aspect of Temporary Uses and Open Storage Use” should be followed to minimise any potential environmental nuisances on the surrounding area;
- (f) to note the comments of the Director of Fire Services (D of FS) that:
 - (i) in consideration of the design/nature of the proposal, fire service installations (FSIs) are anticipated to be required. Relevant layout plans incorporated with the proposed FSIs should be submitted to his department for approval;
 - (ii) the layout plans should be drawn to scale and depicted with dimensions and nature of occupancy, and the location of proposed FSIs to be installed should be clearly marked on the layout plans; and
 - (iii) if the proposed structures are required to comply with the Buildings Ordinance (BO) (Cap. 123), detailed fire service requirements will be formulated upon receipt of formal submission of general building plans;
- (g) to note the comments of the Chief Engineer/Mainland North, Drainage Services Department (CE/MN, DSD) that:
 - (i) all the drainage facilities on Site should be maintained in good condition and ensure that the proposed development would neither obstruct overland flow nor adversely affect existing natural streams, village drains, ditches and the adjacent areas, etc; and

- (ii) for any change of existing ground level and associated works proposed by the applicant that could affect adjacent land and cause other impacts and/or other issues to public, please submit technical assessment(s) in other aspect(s) and seek comment from relevant departments as necessary; and
- (h) to note the comments of the Chief Building Surveyor/New Territories West, Buildings Department (CBS/NTW, BD) that:
- (i) the Site shall be provided with means of obtaining access thereto from a street and emergency vehicular access in accordance with Regulations 5 and 41D of the Building (Planning) Regulations (B(P)R) respectively;
 - (ii) the Site does not abut on a specified street of not less than 4.5m wide and its permitted development intensity shall be determined under Regulation 19(3) of the B(P)R at building plan submission stage;
 - (iii) if the existing structures are erected on leased land without the approval of the Building Authority, they are unauthorised building works (UBW) under the BO and should not be designated for any proposed use under the captioned application;
 - (iv) for UBW erected on leased land, enforcement action may be taken by the BD to effect their removal in accordance with the prevailing enforcement policy against UBW as and when necessary. The granting of any planning approval should not be construed as an acceptance of any existing building works or UBW on the Site under the BO;
 - (v) any temporary shelters or converted containers for office, storage, washroom or other uses considered as temporary buildings are subject to the control of Part VII of the B(P)R; and
 - (vi) detailed checking under the BO will be carried out at building plan submission stage.

Urgent Return receipt Expand Group Restricted Prevent Copy

tpbpd/PLAND

寄件者: [REDACTED]
寄件日期: 2026年03月29日星期日 5:57
收件者: tpbpd/PLAND
主旨: A/YL-TYST/1349 Tai Tao Tsuen, Yuen Long
類別: Internet Email

A/YL-TYST/1349

Lots 343, 345 RP, 346 RP and 347 RP in D.D. 121, Tai Tao Tsuen, Yuen Long

Site area: About 3,319sq.m

Zoning: "Village Type Development"

Applied use: 46 Public Vehicle Park / **5 Years**

Dear TPB Members,

The application is effectively to legitimize a long running parking operation behind the Sinopec station. However, there is no history of approval. Has any enforcement action been taken?

That the site would be used for genuine community parking is questionable as residences are at some distance. Moreover, the size of the site relative to the number of vehicles indicates that the parking lot will actually be used for heavy vehicles, coaches, etc.

70sq.m per vehicle is the footprint of a village house.

No mention of the trees on the periphery of the site?

No mention of EV recharging that would be required going forward for any genuine parking lot for private cars. Members have a duty to question the veracity of applications that clearly raise doubts.

In addition they should question why this area has not been rezoned to reflect its actual land use. There are very few residences in this part of the village, the area is predominantly brownfield.

Mary Mulvihill