
	Project 項目名稱: Proposed Temporary Animal Boarding Establishment and Associated Filling of Land for a Period of 3 Years at Lot 1280, 1281 & 1282 in D.D. 118, Tai Tong, Yuen Long, New Territories	Drawing Title 圖紙標題: Location Plan	Remarks 備註: ●●● Vehicular access leading from Tai Shu Ha Road West
		Drawing No. 圖號: 20250920	

(摘錄自申請人於 20.10.2025 呈交的申請書)  
 (Extract from Applicant's Submission of 20.10.2025)

參考編號 REFERENCE No. A/YL-TT/743	繪圖 DRAWING A-1
--------------------------------------	-------------------

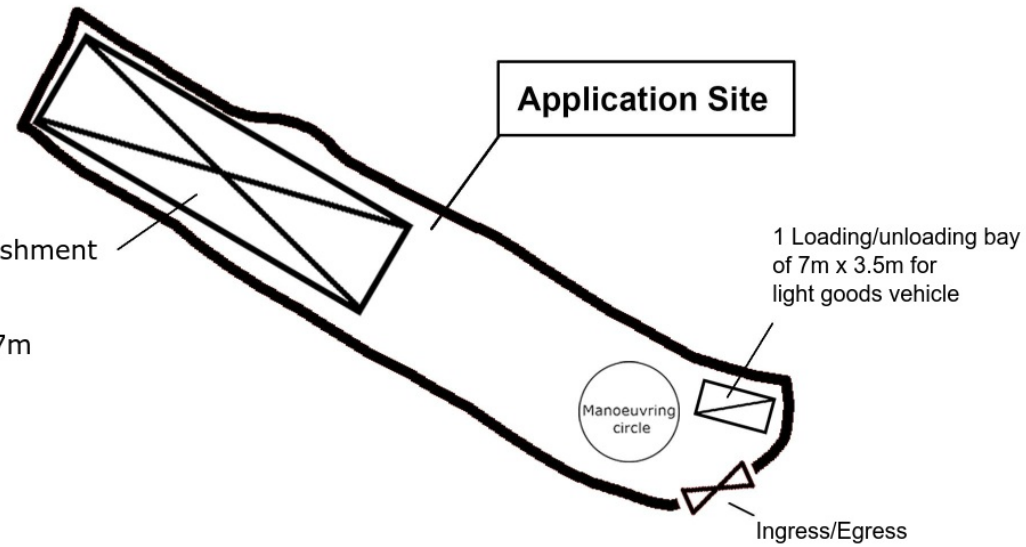

**Structure 1**

Animal Boarding Establishment  
 GFA: 230m<sup>2</sup> (About)  
 No. of storey: 1  
 Height: Not exceeding 7m

1 Loading/unloading bay  
 of 7m x 3.5m for  
 light goods vehicle

Manoeuvring  
 circle

Ingress/Egress



Project 項目名稱:

Proposed Temporary Animal Boarding Establishment and  
 Associated Filling of Land for a Period of 3 Years at  
 Lot 1280, 1281 & 1282 in D.D. 118, Tai Tong,  
 Yuen Long, New Territories



Drawing Title 圖紙標題:

Layout Plan

Drawing No. 圖號:

20250920

Remarks 備註:

-  Light goods vehicle
-  Structure


(摘錄自申請人於 20.10.2025 呈交的申請書)  
 (Extract from Applicant's  
 Submission of 20.10.2025)

參考編號  
 REFERENCE No.  
 A/YL-TT/743

繪圖 DRAWING  
 A-2

**Land Filling Area**

For site formation of structures and circulation path  
 Area: 230m<sup>2</sup> (ABOUT)  
 Existing site level: +28.1mPD (ABOUT)  
 Proposed site level: +28.3mPD (ABOUT)  
 Depth of land filling : No more than 0.2m  
 Land Filling Materials : Concrete

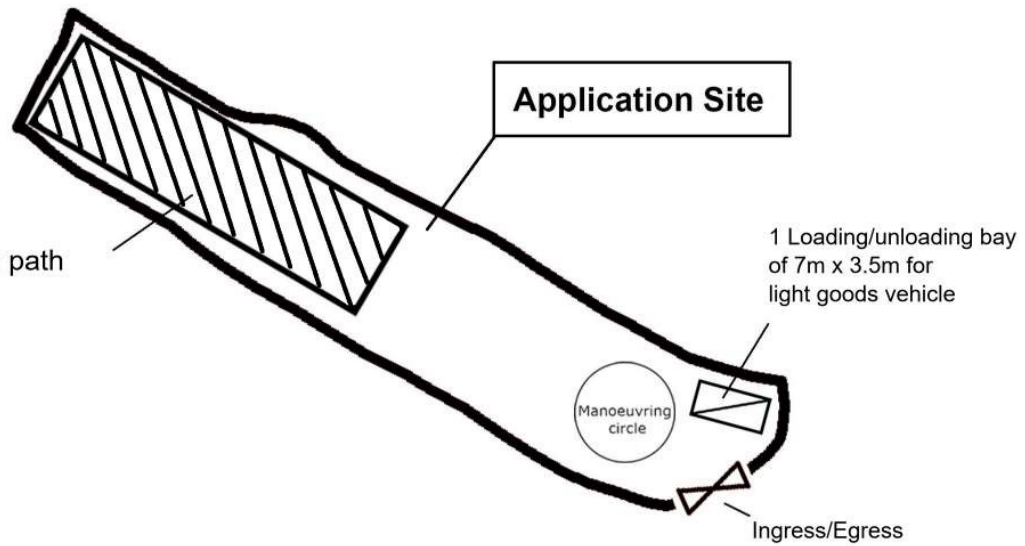

Project 項目名稱:  
 Proposed Temporary Animal Boarding Establishment and  
 Associated Filling of Land for a Period of 3 Years at  
 Lot 1280, 1281 & 1282 in D.D. 118, Tai Tong,  
 Yuen Long, New Territories

Drawing Title 圖紙標題:  
 Paved Ratio Plan


Drawing No. 圖號:

Remarks 備註:  
 Land filling area

(摘錄自申請人於 20.10.2025 呈交的申請書)  
 (Extract from Applicant's  
 Submission of 20.10.2025)

參考編號  
 REFERENCE No.  
 A/YL-TT/743

繪圖 DRAWING  
 A-3

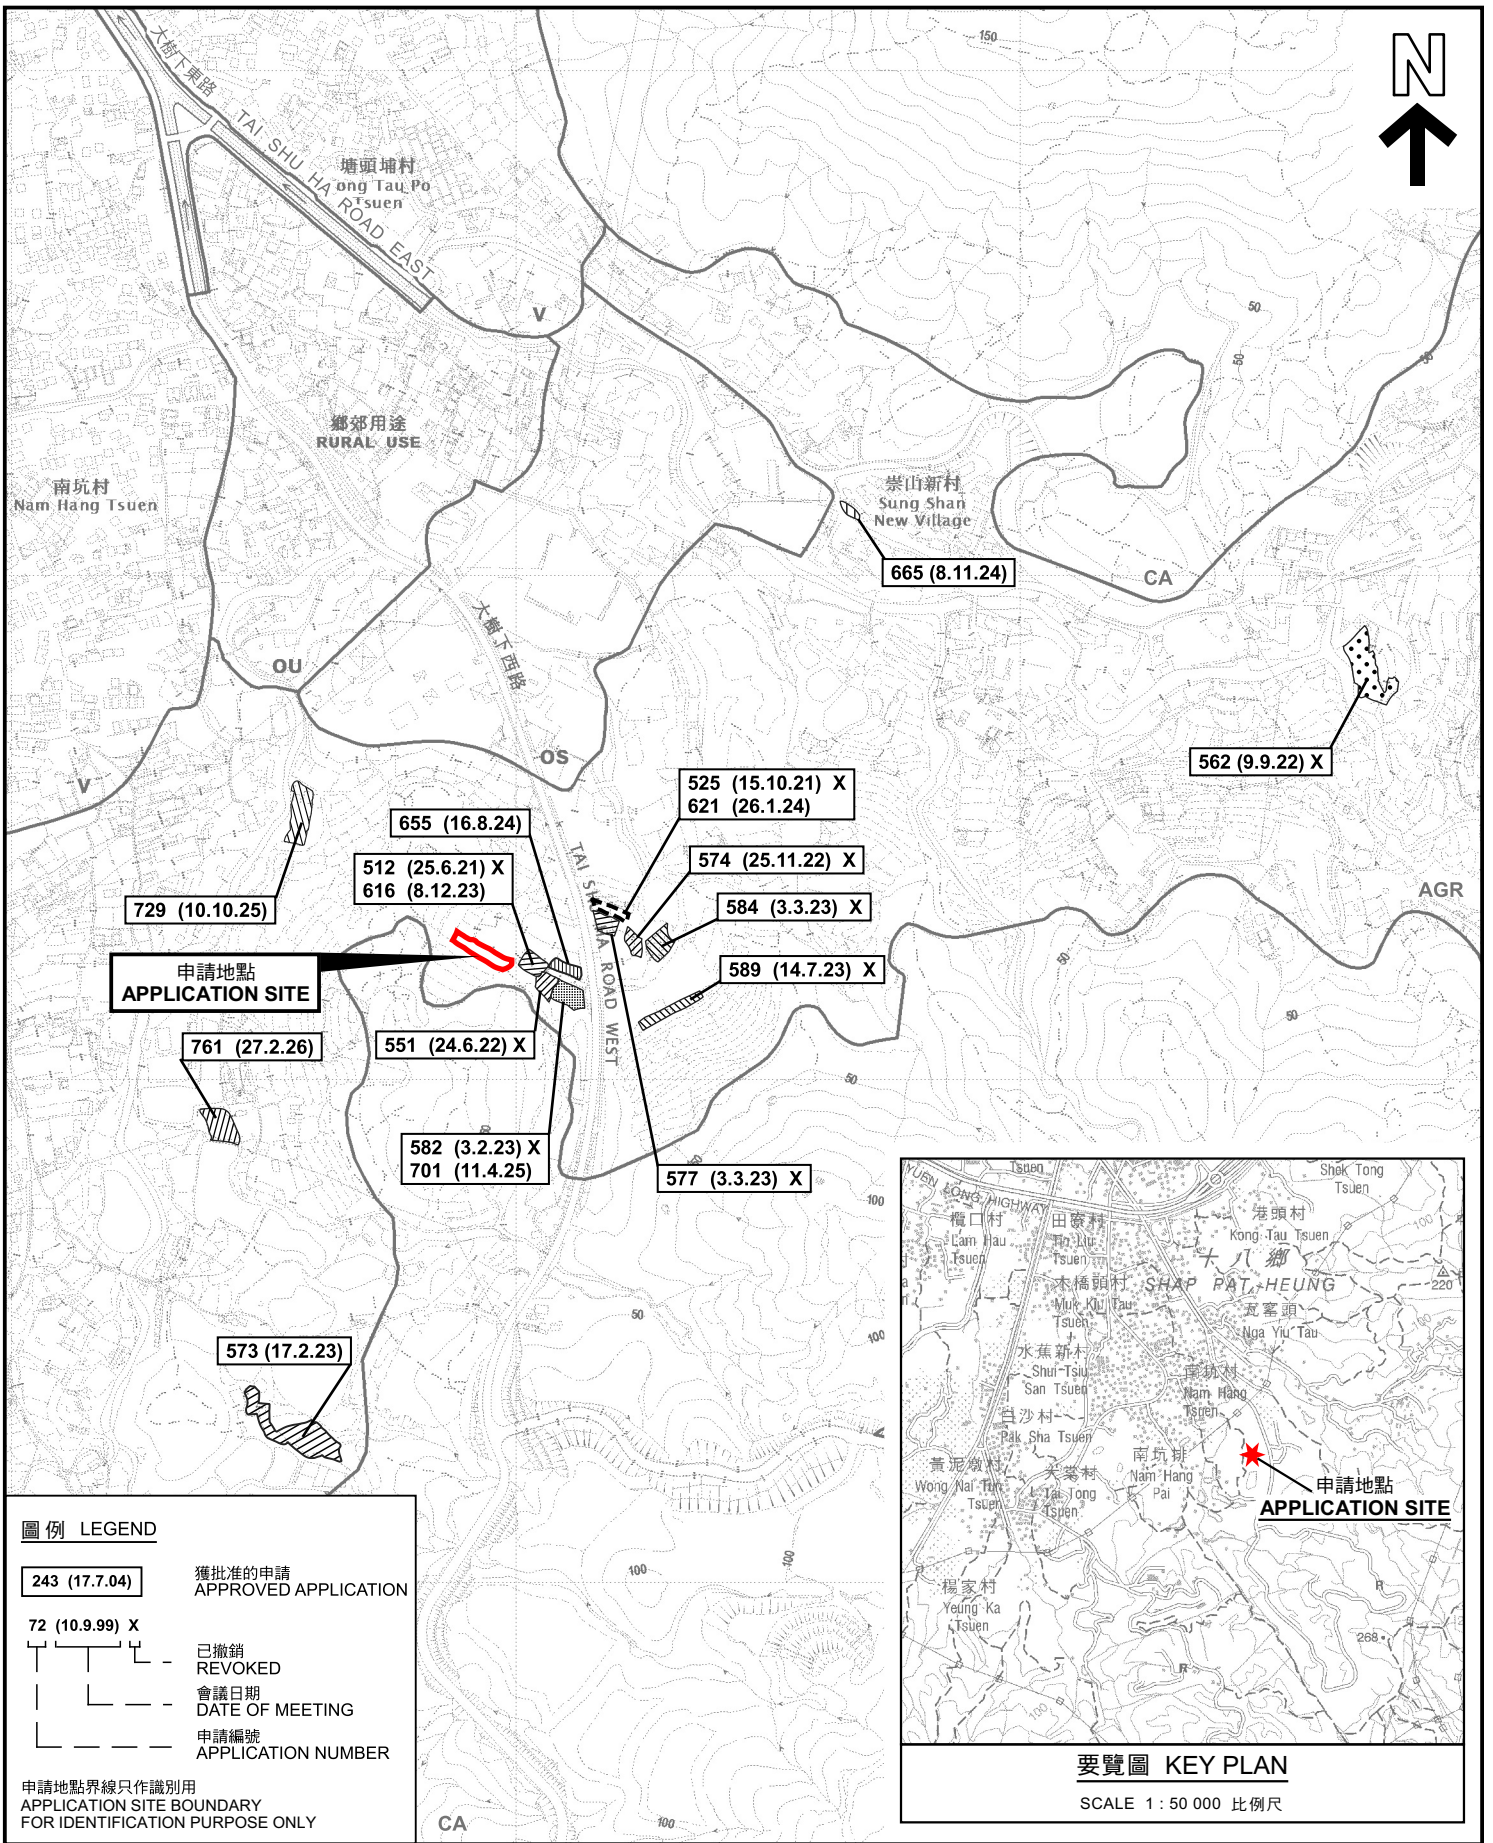


本摘要圖於2026年3月12日擬備，所根據的資料為於2023年12月5日核准的分區計劃大綱圖編號 S/YL-TT/20 EXTRACT PLAN PREPARED ON 12.3.2026 BASED ON OUTLINE ZONING PLAN No. S/YL-TT/20 APPROVED ON 5.12.2023

元朗大堂丈量約份第118約地段第1280號、第1281號及第1282號  
PROPOSED TEMPORARY ANIMAL BOARDING ESTABLISHMENT AND ASSOCIATED FILLING OF LAND FOR A PERIOD OF 3 YEARS LOTS 1280, 1281 AND 1282 IN D.D.118, TAI TONG, YUEN LONG


**規劃署**  
Planning Department


參考編號  
REFERENCE No.  
**A/YL-TT/743**

圖 PLAN  
**A-1**

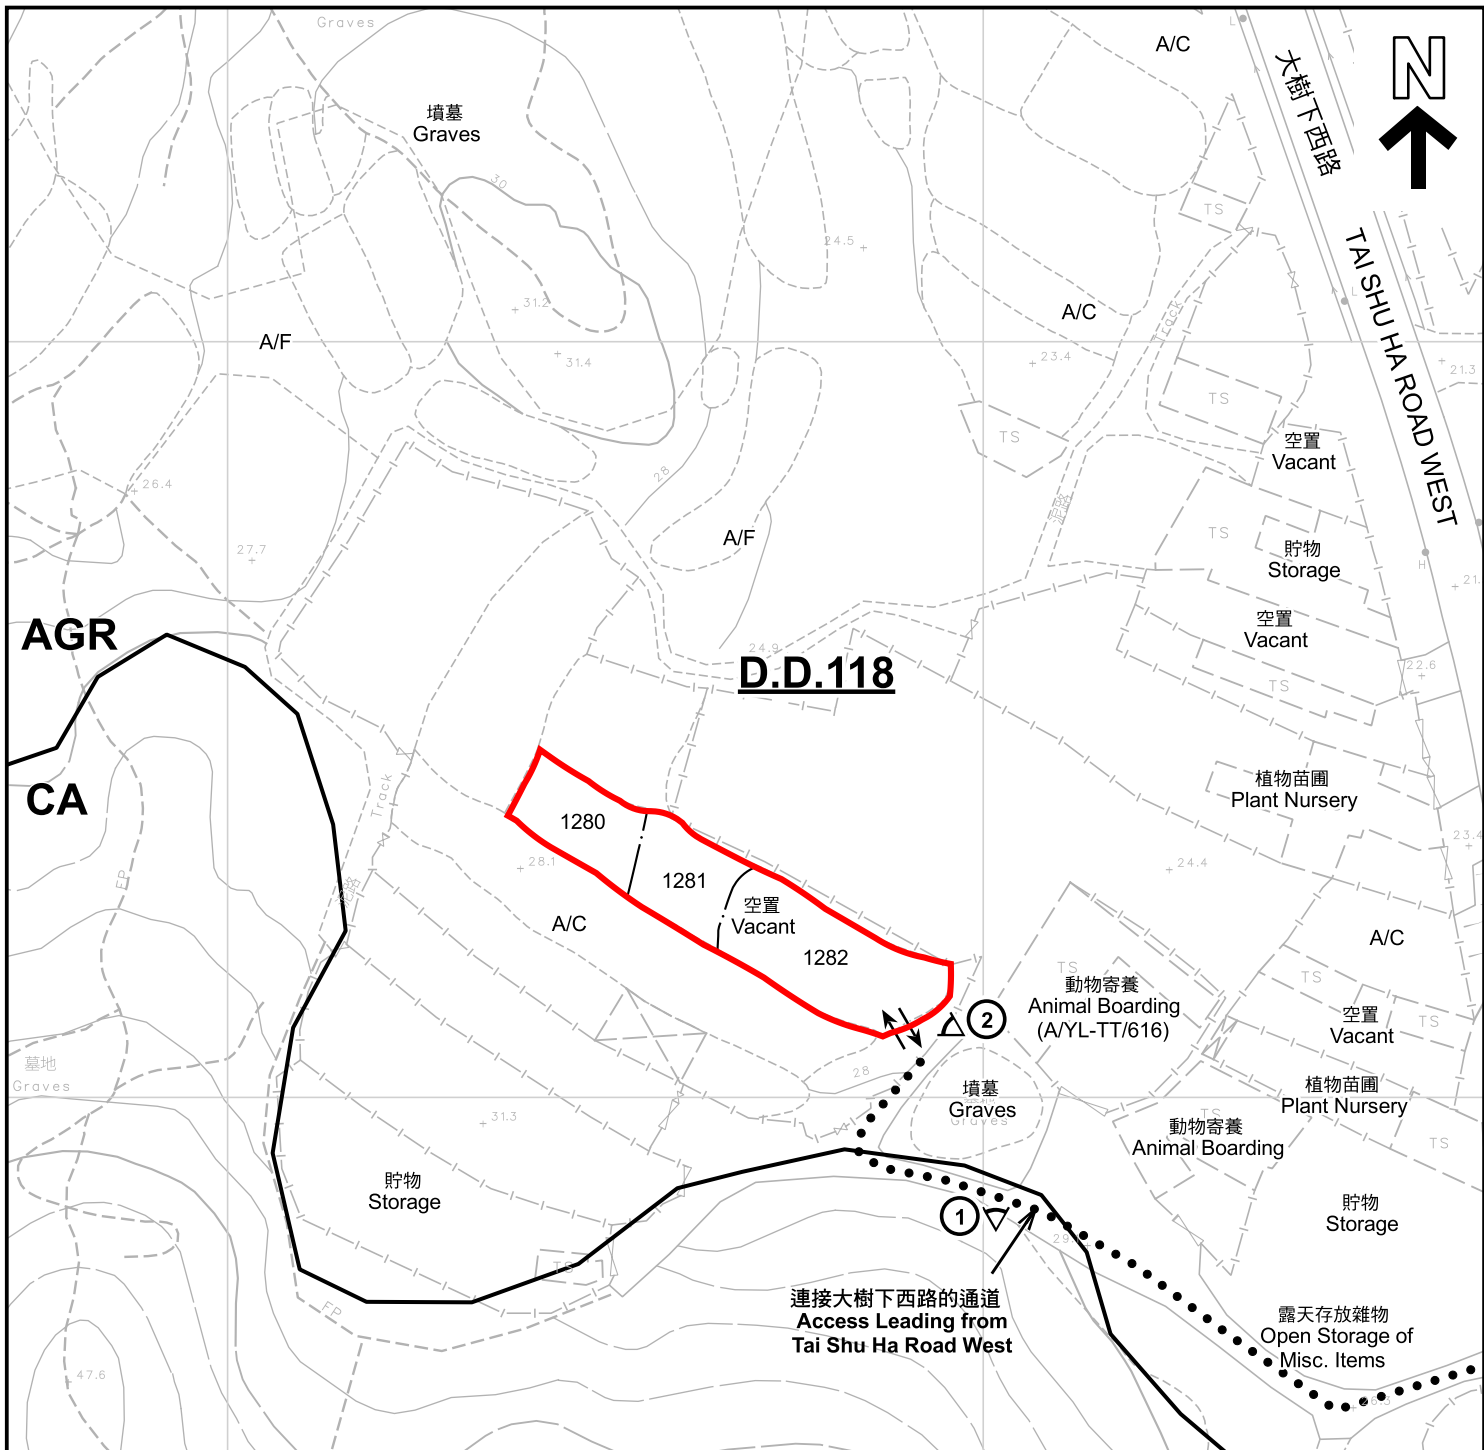

<p><b>註釋 Notes :</b></p> <p>2026年5月8日勘測的土地用途 Land uses shown on this plan are in accordance with the land use survey conducted by the Planning Department on 8.5.2026</p>	<p><b>圖例 LEGEND</b></p> <ul style="list-style-type: none"> <li><span style="border: 2px solid red; display: inline-block; width: 20px; height: 10px; margin-right: 5px;"></span> 申請地點 (界線只作識別用) APPLICATION SITE (BOUNDARY FOR IDENTIFICATION PURPOSE ONLY)</li> <li><b>AGR</b> 農業 AGRICULTURE</li> <li><b>CA</b> 自然保育區 CONSERVATION AREA</li> <li><b>A/F</b> 休耕農地 FALLOW AGRICULTURAL LAND</li> <li><b>A/C</b> 常耕農地 CULTIVATED AGRICULTURAL LAND</li> <li>① ◁ 實地照片的觀景點 VIEWING POINT OF SITE PHOTO</li> <li>↔ 入口/出口 INGRESS / EGRESS</li> </ul>
---	--

<p>本摘要圖於2026年5月14日擬備，所根據的資料為測量圖編號 6-NW-20D 和 6-NW-25B EXTRACT PLAN PREPARED ON 14.5.2026 BASED ON SURVEY SHEETS No. 6-NW-20D and 6-NW-25B</p>	<p><b>平面圖 SITE PLAN</b></p> <p>擬議臨時動物寄養所及相關填土工程(為期3年) 元朗大棠丈量約份第118約地段第1280號、第1281號及第1282號 PROPOSED TEMPORARY ANIMAL BOARDING ESTABLISHMENT AND ASSOCIATED FILLING OF LAND FOR A PERIOD OF 3 YEARS LOTS 1280, 1281 AND 1282 IN D.D.118, TAI TONG, YUEN LONG</p> <p>SCALE 1:1 000 比例尺</p> <p>米 METRES 20 0 20 40 米 METRES</p>	<p> <b>規劃署</b> Planning Department</p> <p>參考編號 REFERENCE No. <b>A/YL-TT/743</b></p> <p>圖 PLAN <b>A-2</b></p>
---	---	---

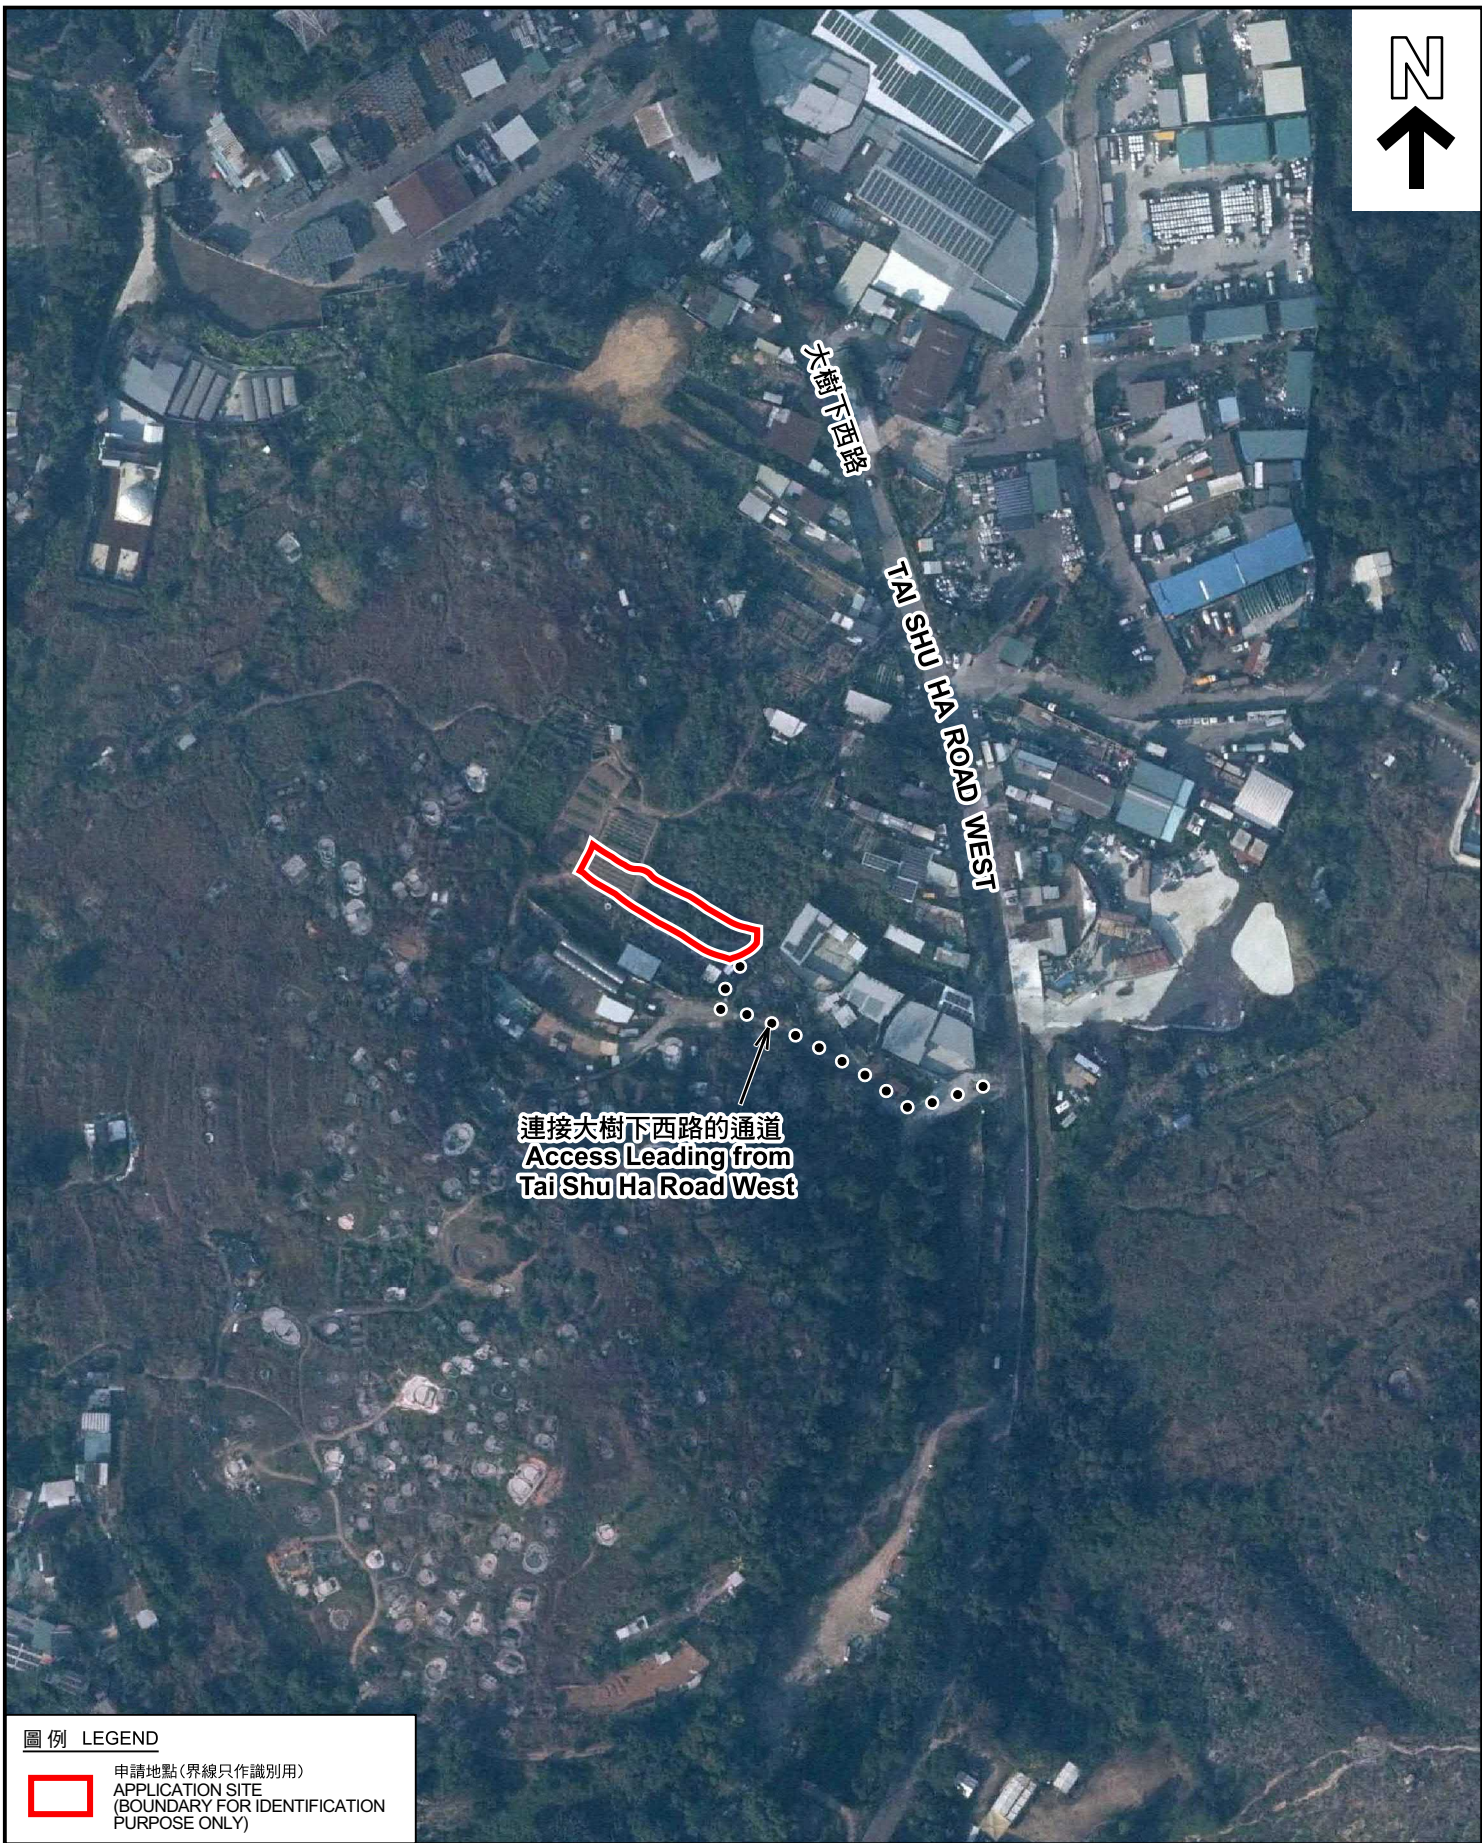

圖例 LEGEND

 申請地點(界線只作識別用)  
APPLICATION SITE  
(BOUNDARY FOR IDENTIFICATION  
PURPOSE ONLY)

本摘要圖於2026年3月12日擬備，所根據的資料為地政總署於2025年1月3日拍得的航攝照片編號 E246879C  
EXTRACT PLAN PREPARED ON 12.3.2026  
BASED ON AERIAL PHOTO No.  
E246879C TAKEN ON 3.1.2025 BY  
LANDS DEPARTMENT

航攝照片 AERIAL PHOTO

擬議臨時動物寄養所及相關填土工程(為期3年)  
元朗大堂丈量約份第118約地段第1280號、第1281號及第1282號  
PROPOSED TEMPORARY ANIMAL BOARDING ESTABLISHMENT AND  
ASSOCIATED FILLING OF LAND FOR A PERIOD OF 3 YEARS  
LOTS 1280, 1281 AND 1282 IN D.D.118, TAI TONG, YUEN LONG



規劃署  
Planning Department

參考編號  
REFERENCE No.  
A/YL-TT/743

圖 PLAN  
A-3



<p>本圖於2026年5月11日擬備，所根據的資料為攝於2026年5月8日的實地照片          PLAN PREPARED ON 11.5.2026          BASED ON SITE PHOTOS          TAKEN ON 8.5.2026</p>	<p style="text-align: center;"><b>實地照片 SITE PHOTOS</b></p> <p style="text-align: center;">擬議臨時動物寄養所及相關填土工程(為期3年)          元朗大棠丈量約份第118約地段第1280號、第1281號及第1282號          PROPOSED TEMPORARY ANIMAL BOARDING ESTABLISHMENT AND          ASSOCIATED FILLING OF LAND FOR A PERIOD OF 3 YEARS          LOTS 1280, 1281 AND 1282 IN D.D.118, TAI TONG, YUEN LONG</p>	<p style="text-align: center;"> <b>規劃署</b>          Planning Department</p> <p>參考編號          REFERENCE No.  <b>A/YL-TT/743</b></p>	<p style="text-align: center;"><b>圖 PLAN</b>  <b>A-4</b></p>
---	---	---	--