


<p>Project 項目名稱:</p> <p>Proposed Temporary Warehouse for Storage of Food Provisions and Cleaning Products for a Period of 3 Years and Associated Filling of Land for a Period of 3 Years at Lot 681 RP in D.D.118, Yuen Long, N.T.</p>	<p>Drawing Title 圖目:</p> <p>Location Plan</p>	<p>Remarks 備註:</p> <p>●●● Vehicular access leading from Tai Shu Ha Road West</p>
	<p>Drawing No. 圖號:</p> <p>Figure 2</p>	<p>Scale 比例:</p> <p>1:7500</p>

(摘錄自申請人於 11. 12. 2025 提交的申請書)
 (Extract from Applicant's Submission of 11.12.2025)

參考編號
 REFERENCE No.
 A/YL-TT/758

繪圖 DRAWING
 A-1

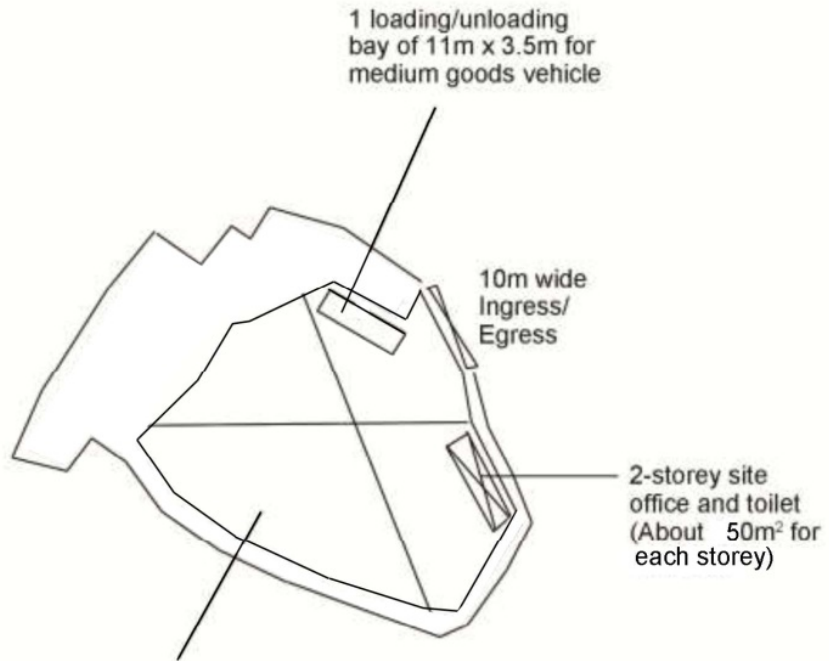


Structure 1


Warehouse for storage of food provisions and cleaning products, site office and toilet
 GFA: Not exceeding 1,650m² (including warehouse and site office/toilet at G/F)
 Height: Not exceeding 8.5m
 No. of storey: 1 for warehouse
 2 for site office/toilet

Project 項目名稱: Proposed Temporary Warehouse for Storage of Food Provisions and Cleaning Products for a Period of 3 Years and Associated Filling of Land for a Period of 3 Years at Lot 681 RP in D.D.118, Yuen Long, N.T.	Drawing Title 圖目: Proposed Layout Plan	Remarks 備註: Scale 比例: 1:1000
	Drawing No. 圖號: Figure 3	

(摘錄自申請人於 11. 12. 2025 提交的申請書)
 (Extract from Applicant's Submission of 11.12.2025)

參考編號 REFERENCE No. A/YL-TT/758	繪圖 DRAWING A-2
--------------------------------------	-------------------

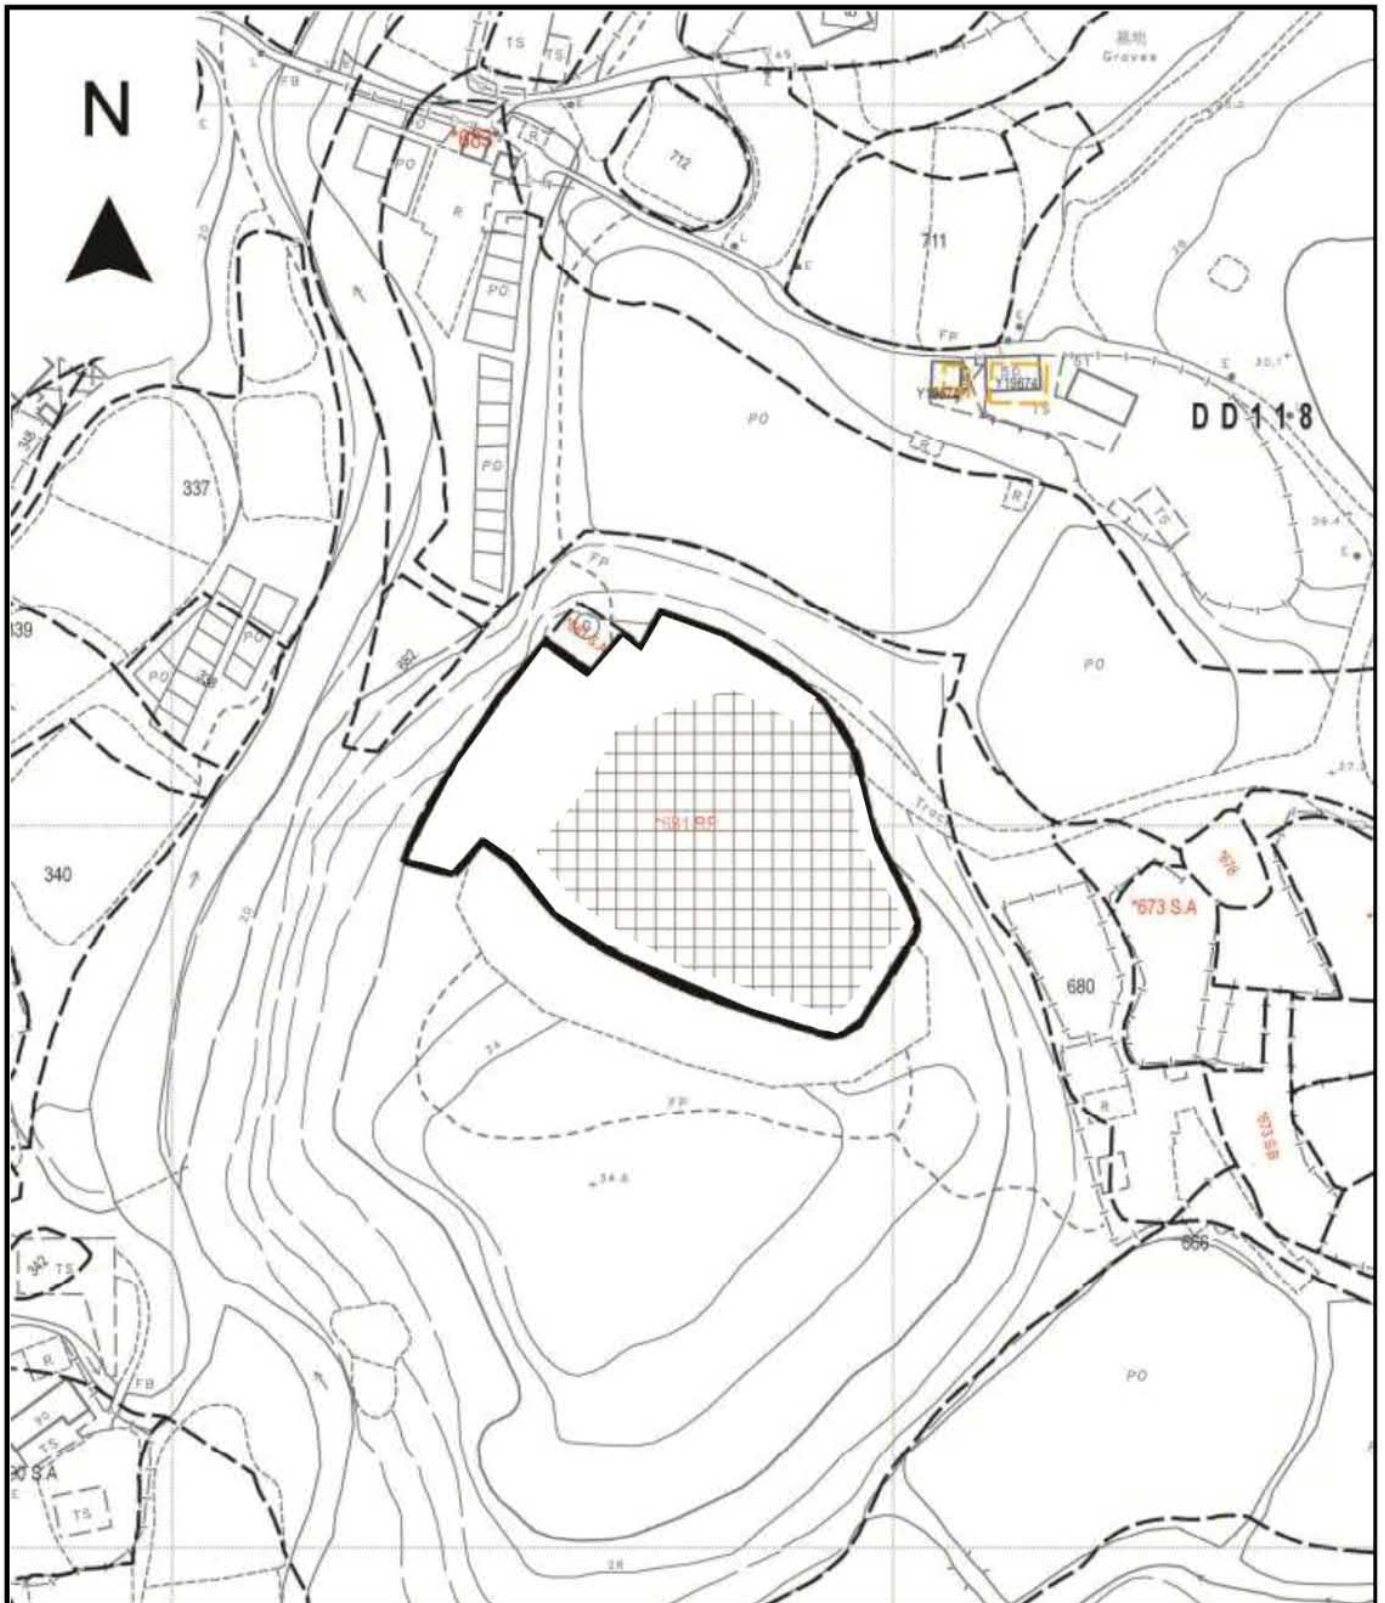

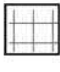
<p>Project 項目名稱:</p> <p>Proposed Temporary Warehouse for Storage of Food Provisions and Cleaning Products for a Period of 3 Years and Associated Filling of Land for a Period of 3 Years at Lot 681 RP in D.D.118, Yuen Long, N.T.</p>	<p>Drawing Title 圖目:</p> <p>Proposed Land Filling Plan</p>	<p>Remarks 備註:</p> <p> Proposed filling of land by 0.2m concrete (About 1,750m²)</p>
	<p>Drawing No. 圖號:</p> <p>Figure 5</p>	<p>Scale 比例:</p> <p>1:1000</p>

(摘錄自申請人於 11. 12. 2025 提交的申請書)
 (Extract from Applicant's Submission of 11.12.2025)

參考編號
 REFERENCE No.
 A/YL-TT/758

繪圖 DRAWING
 A-3

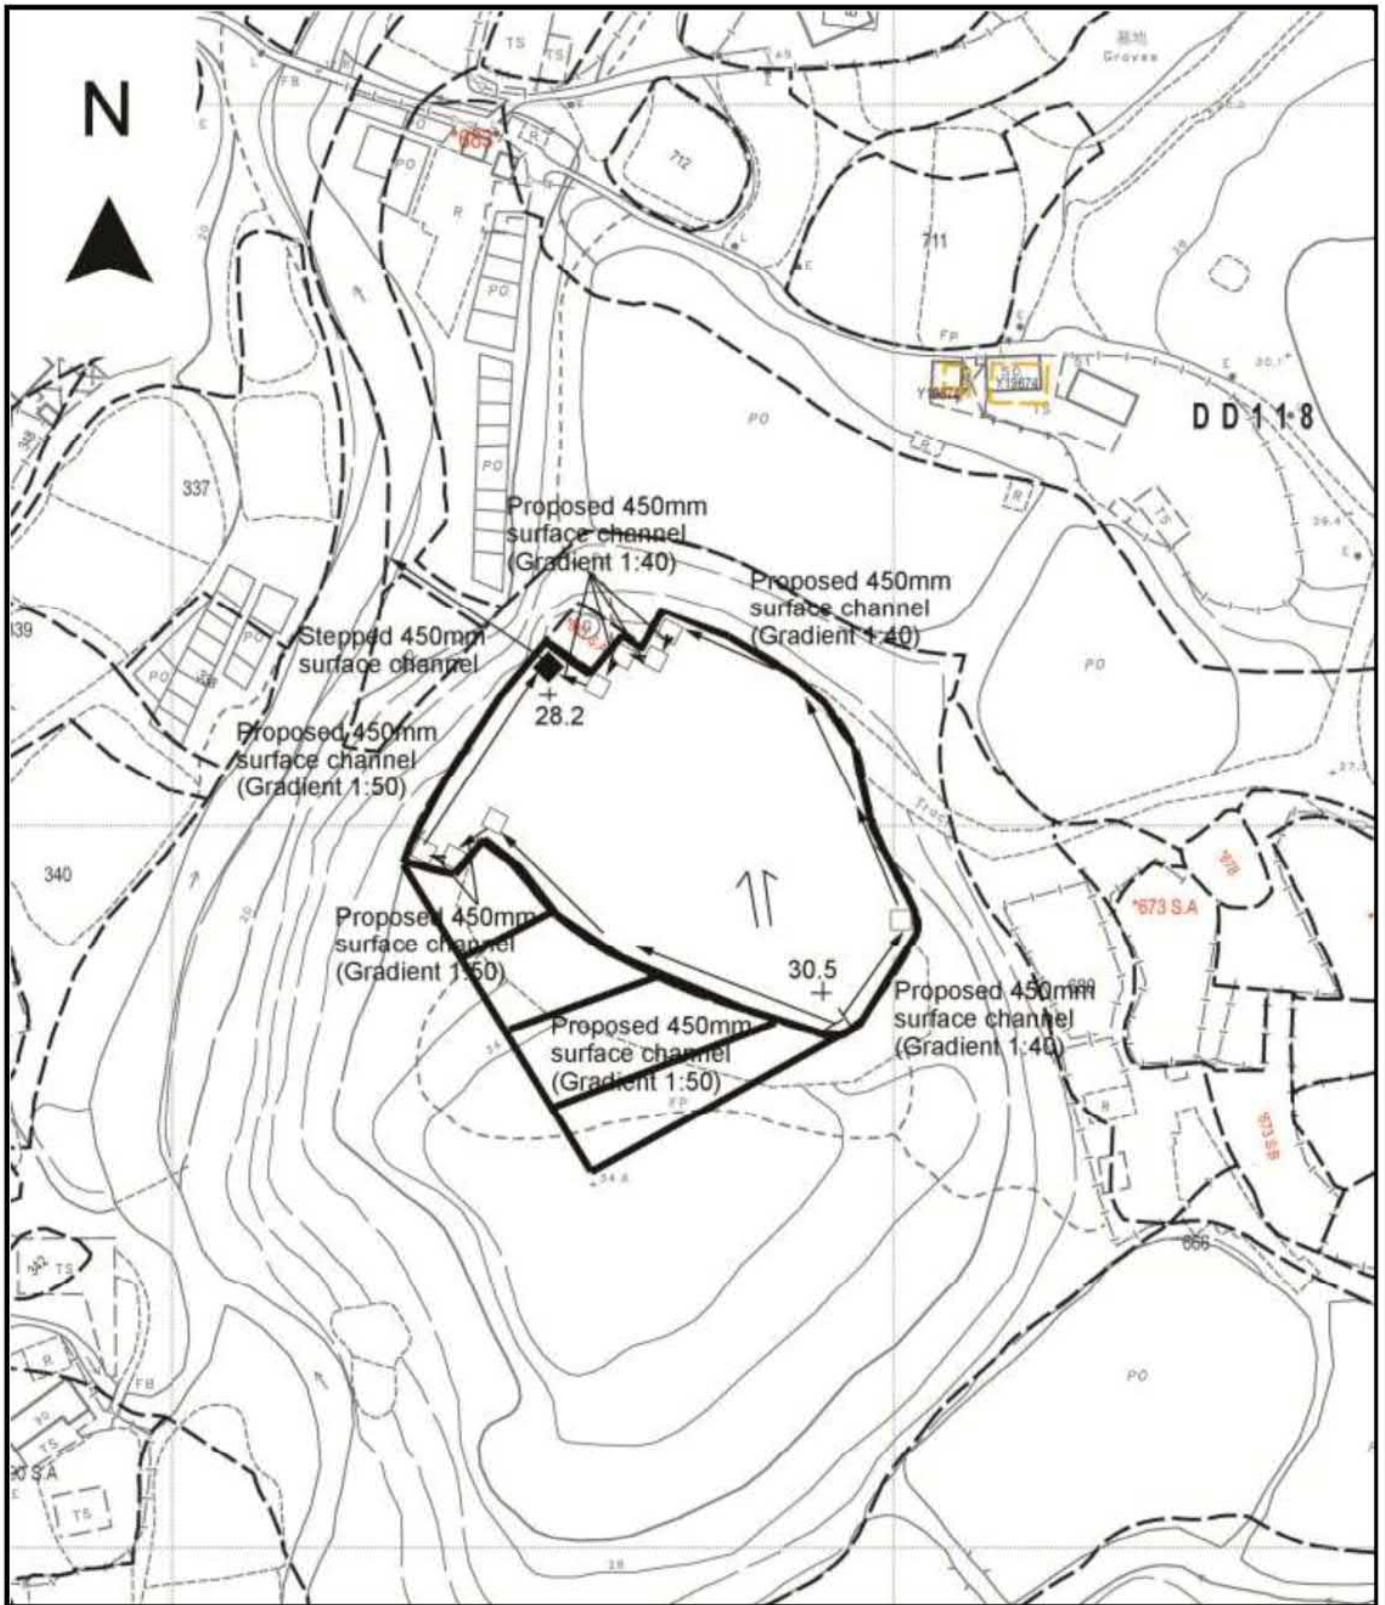

Project 項目名稱:

Proposed Temporary Warehouse for Storage of Food Provisions and Cleaning Products for a Period of 3 Years and Associated Filling of Land for a Period of 3 Years at Lot 681 RP in D.D.118, Yuen Long, N.T.

Drawing Title 圖目:

Proposed Drainage Plan

Drawing No. 圖號:

Figure 4


Remarks 備註:

- Proposed catchpit
- Proposed catchpit with Sand trap
- Flow of surface runoff
- +30.5 Level (in mPD)
- External Catchment


Scale 比例:

1:1000

N

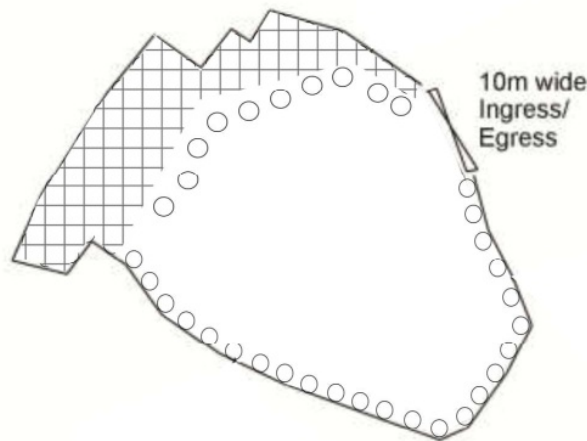


Tree	Approximate Height	Spacing	Quantity
○ Proposed <i>Cassia surattensis</i>	3m to 4m	4m	34

Project 項目名稱: Proposed Temporary Warehouse for Storage of Food Provisions and Cleaning Products for a Period of 3 Years and Associated Filling of Land for a Period of 3 Years at Lot 681 RP in D.D.118, Yuen Long, N.T.	Drawing Title 圖目: Proposed Landscape Plan	Remarks 備註:  Existing vegetation as shown on aerial photo dated 10.10.2024 to be preserved
	Drawing No. 圖號: Figure 13	
	Scale 比例: 1:1000	

(摘錄自申請人於 11. 12. 2025 提交的申請書)
 (Extract from Applicant's Submission of 11.12.2025)

參考編號
 REFERENCE No.
 A/YL-TT/758

繪圖 DRAWING
 A-5

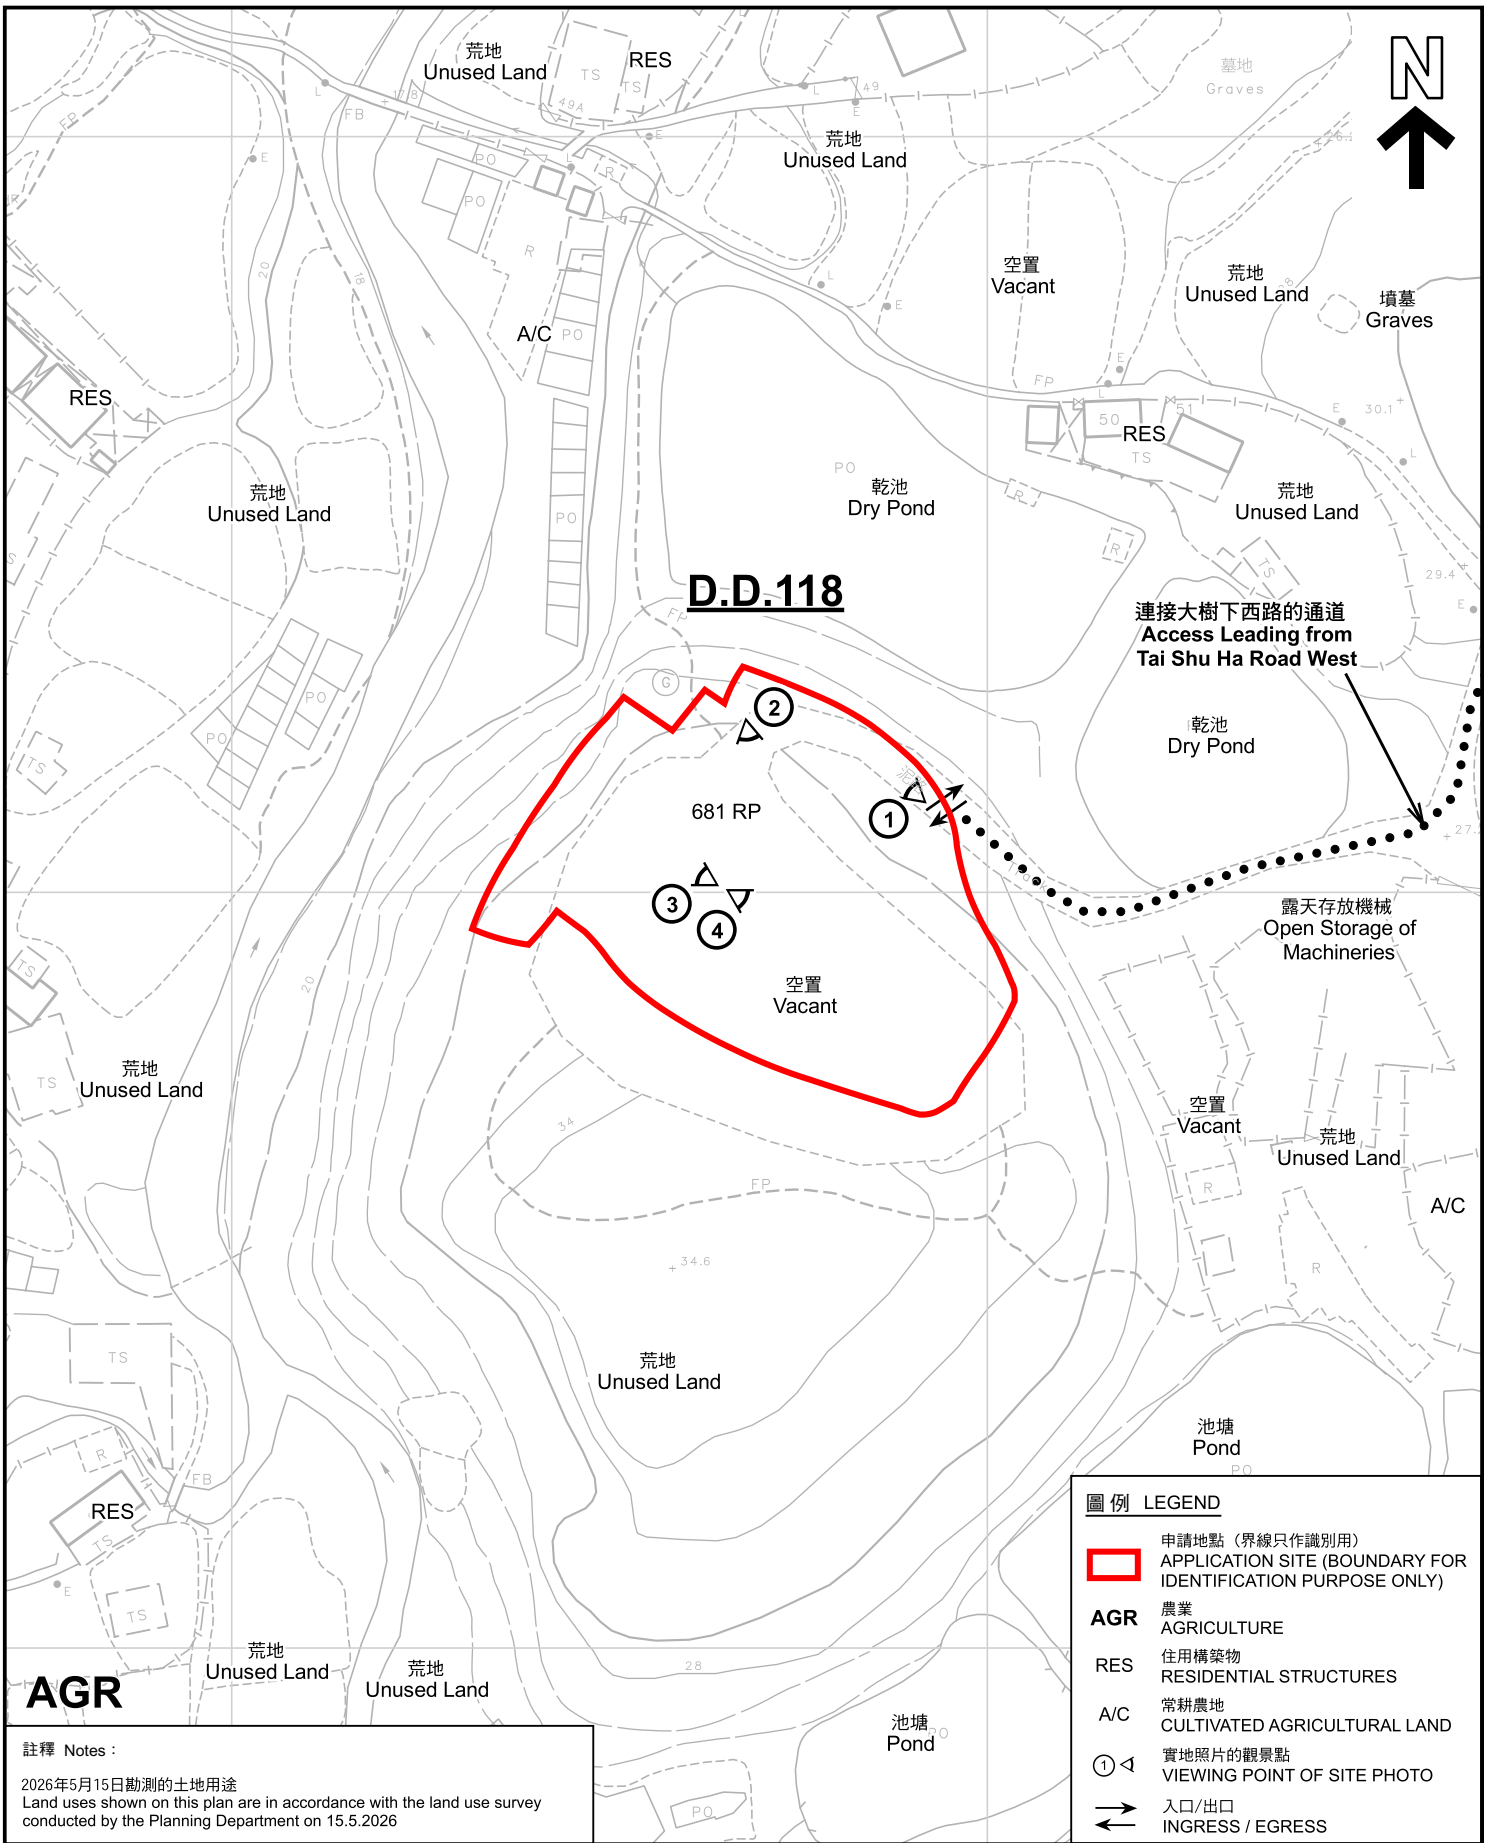


註釋 Notes :

2026年5月15日勘測的土地用途
Land uses shown on this plan are in accordance with the land use survey conducted by the Planning Department on 15.5.2026

本摘要圖於2026年5月20日擬備，所根據的資料為測量圖編號 6-NW-25A、B、C及D
EXTRACT PLAN PREPARED ON 20.5.2026 BASED ON SURVEY SHEETS No. 6-NW-25A,B,C&D

平面圖 SITE PLAN

擬議臨時倉庫存放食品和清潔用品及相關填土工程(為期3年)
元朗大棠丈量約份第118約地段第681號餘段
PROPOSED TEMPORARY WAREHOUSE FOR STORAGE OF FOOD PROVISIONS AND CLEANING PRODUCTS AND ASSOCIATED FILLING OF LAND FOR A PERIOD OF 3 YEARS
LOT 681 RP IN D.D.118, TAI TONG, YUEN LONG

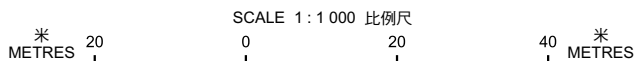

圖例 LEGEND


- 申請地點 (界線只作識別用)
APPLICATION SITE (BOUNDARY FOR IDENTIFICATION PURPOSE ONLY)
- AGR** 農業
AGRICULTURE
- RES** 住用構築物
RESIDENTIAL STRUCTURES
- A/C** 常耕農地
CULTIVATED AGRICULTURAL LAND
- 實地照片的觀景點
VIEWING POINT OF SITE PHOTO
- 入口/出口
INGRESS / EGRESS



規劃署
Planning Department

參考編號
REFERENCE No.
A/YL-TT/758

圖 PLAN
A-2

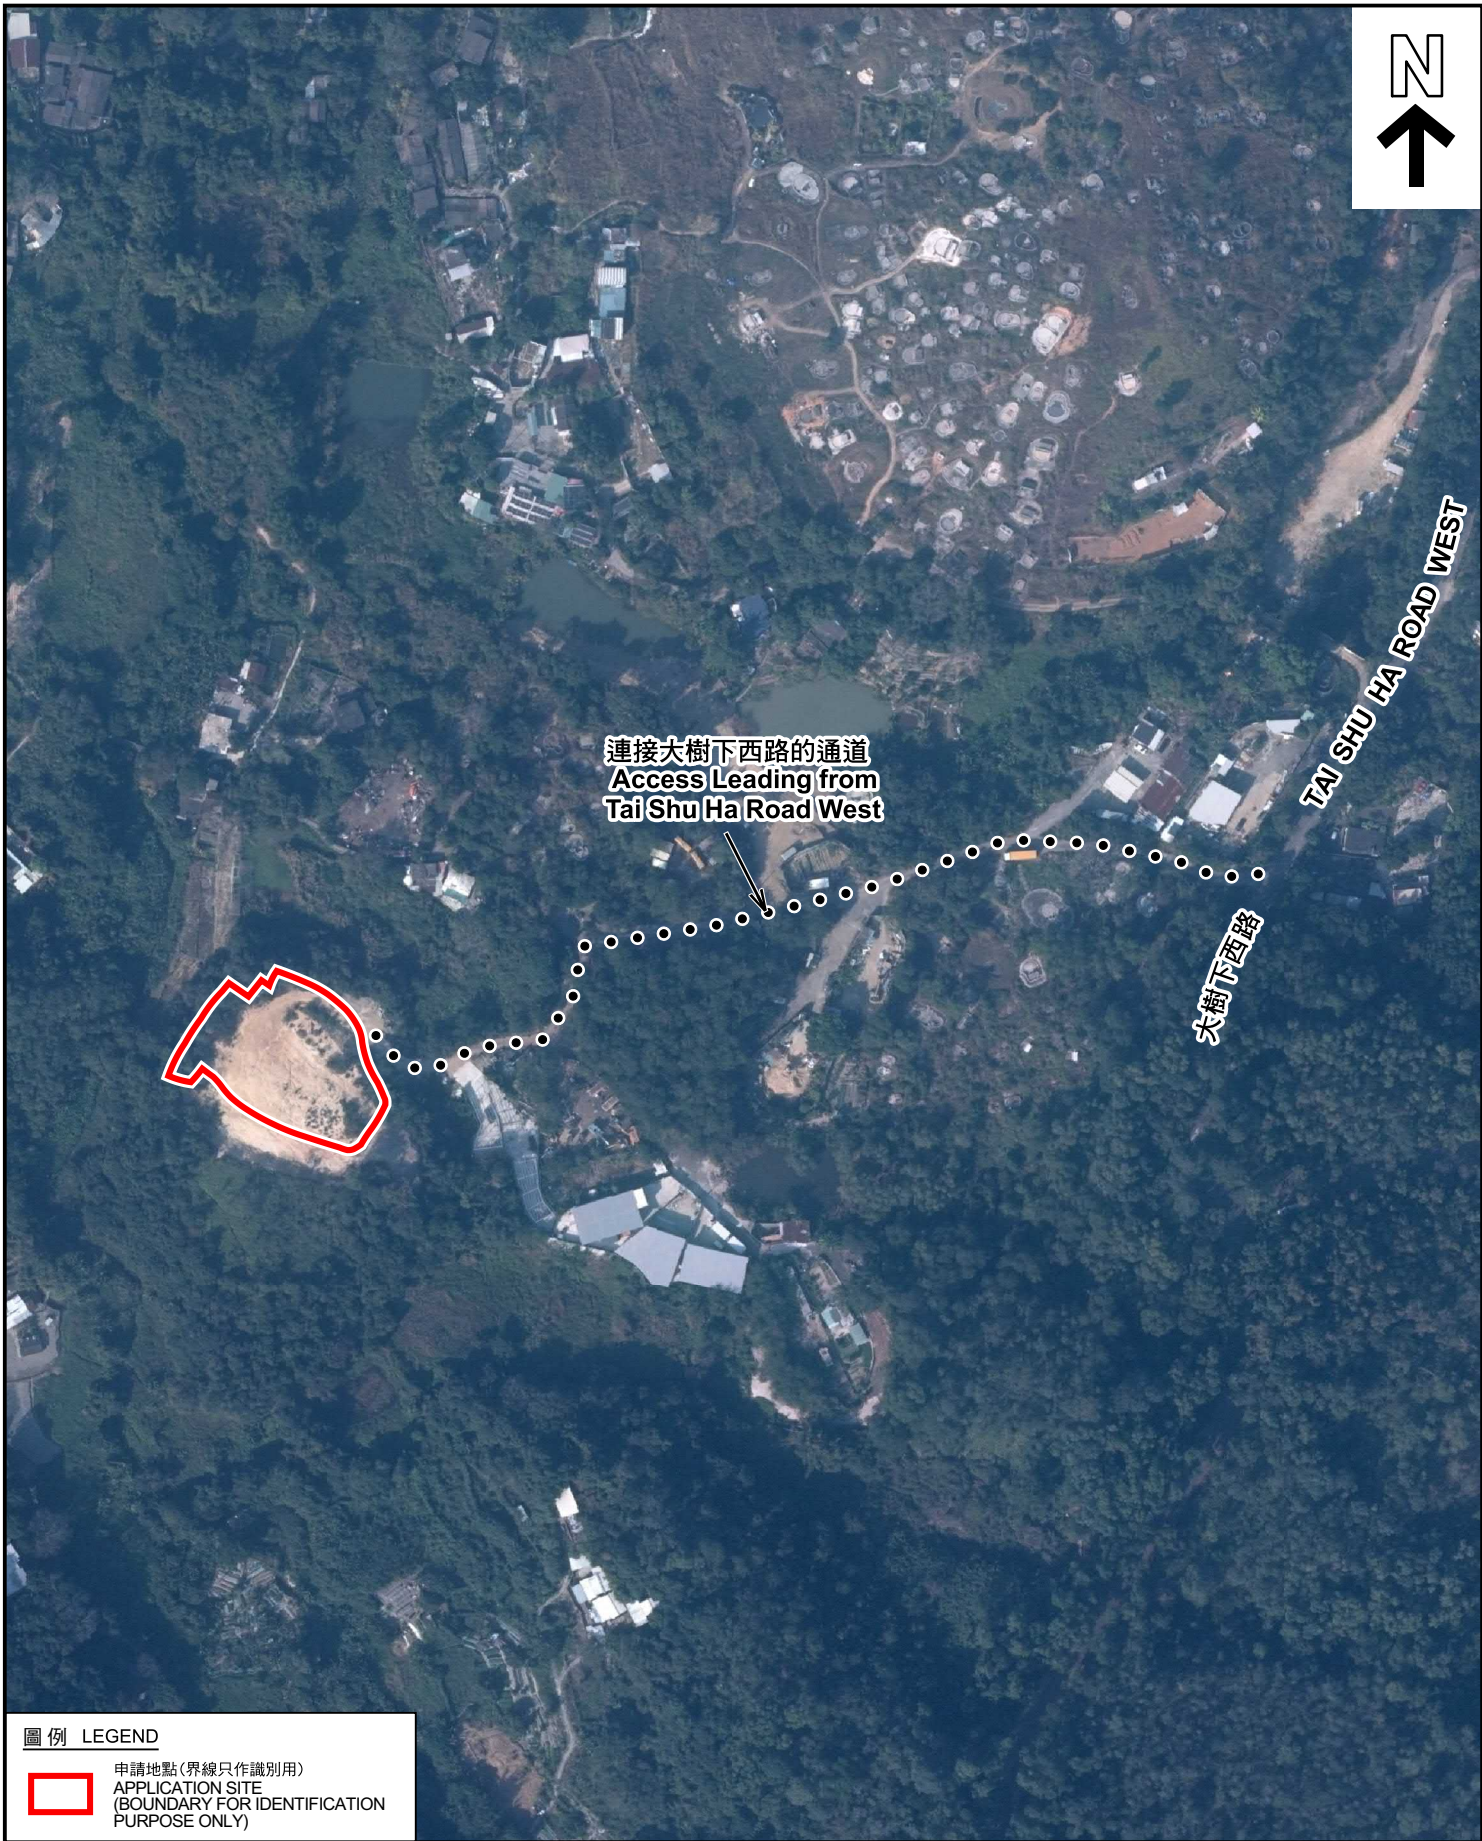

連接大樹下西路的通道
Access Leading from
Tai Shu Ha Road West

TAI SHU HA ROAD WEST

大樹下西路

圖例 LEGEND



申請地點(界線只作識別用)
APPLICATION SITE
(BOUNDARY FOR IDENTIFICATION
PURPOSE ONLY)

本摘要圖於2026年3月16日擬備，所根據的資料為地政總署於2025年1月3日拍得的航攝照片編號 E246566C
EXTRACT PLAN PREPARED ON 16.3.2026
BASED ON AERIAL PHOTO No.
E246566C TAKEN ON 3.1.2025 BY
LANDS DEPARTMENT

航攝照片 AERIAL PHOTO

擬議臨時倉庫存放食品和清潔用品及相關填土工程(為期3年)
元朗大棠丈量約份第118約地段第681號餘段
PROPOSED TEMPORARY WAREHOUSE FOR STORAGE OF
FOOD PROVISIONS AND CLEANING PRODUCTS AND ASSOCIATED FILLING OF LAND
FOR A PERIOD OF 3 YEARS
LOT 681 RP IN D.D.118, TAI TONG, YUEN LONG



規劃署
Planning Department

參考編號
REFERENCE No.
A/YL-TT/758

圖 PLAN
A-3

1



2



3



4



實地照片 SITE PHOTOS

本圖於2026年5月22日擬備，所根據的資料為攝於2026年5月18日的實地照片
 PLAN PREPARED ON 22.5.2026
 BASED ON SITE PHOTOS
 TAKEN ON 18.5.2026

擬議臨時倉庫存放食品和清潔用品及相關填土工程(為期3年)
 元朗大棠丈量約份第118約地段第681號餘段
 PROPOSED TEMPORARY WAREHOUSE FOR STORAGE OF
 FOOD PROVISIONS AND CLEANING PRODUCTS AND ASSOCIATED FILLING OF LAND
 FOR A PERIOD OF 3 YEARS
 LOT 681 RP IN D.D.118, TAI TONG, YUEN LONG



規劃署
 Planning Department

參考編號
 REFERENCE No.
 A/YL-TT/758

圖 PLAN
 A-4