

Urgent Return receipt Expand Group Restricted Prevent Copy Confidential

Cheryl Tsz Man TSANG/PLAND

寄件者: king king <[REDACTED]>
寄件日期: 2025年11月21日星期五 8:23
收件者: tpbpd/PLAND
副本: Cheryl Tsz Man TSANG/PLAND
主旨: A/NE-MKT/57
附件: MKT57-ltr-01.pdf

類別: Internet Email

Dear Sir,

Please see attached letter. Thank you.

Best Regards,

Patrick Tsui

Mobile: [REDACTED]

Total: 2 pages

Date: 21 November 2025

TPB Ref.: A/NE-MKT/57

By Email

Town Planning Board
15/F, North Point Government Offices
333, Java Road
North Point
Hong Kong
(Attn: The Secretary)

Dear Sir,

Proposed Temporary Warehouse (Excluding Dangerous Goods) and Associated Filling of Land for a Period of 3 Years at Lots 588, 589 & 590 RP in D.D.90, Lin Ma Hang Road, Ta Kwu Ling, N.T.

We are glad to submit the updated drainage plan in support of the captioned application.


Should you have any questions, please feel free to contact the undersigned at [REDACTED].

Yours faithfully,



Patrick Tsui

c.c. Sha Tin, Tai Po and North District Planning Office (Attn: Ms. Cheryl TSANG) –
By Email

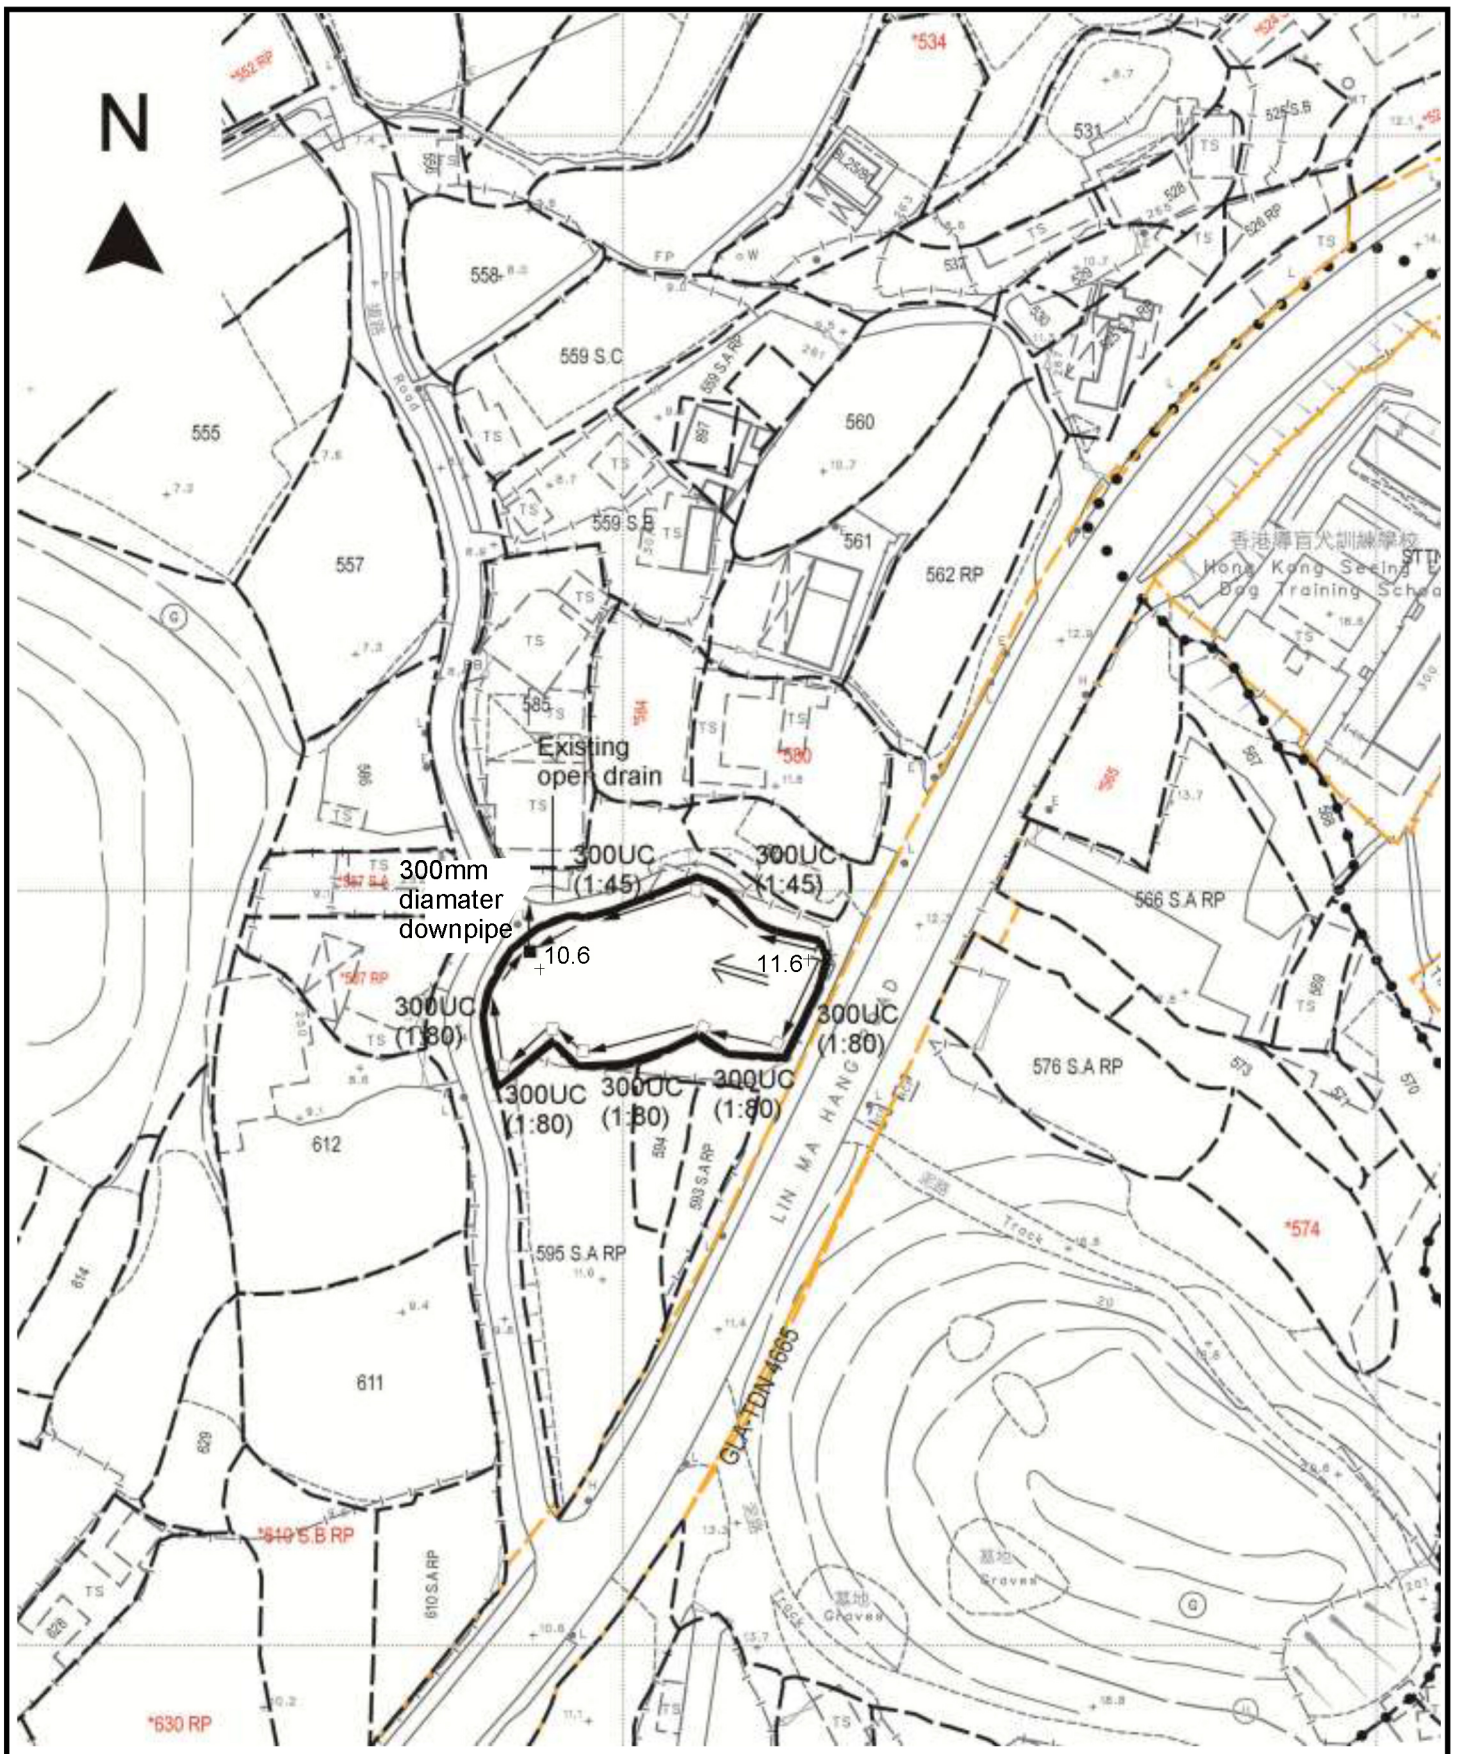

<p>Project 項目名稱: Proposed Temporary Warehouse (Non-dangerous Goods) and Associated Filling of Land for a Period of 3 Years at Lots 588, 589 & 590 RP in D.D.90, Lin Ma Hang Road, Ta Kwu Ling, N.T.</p>	<p>Drawing Title 圖目: Proposed Drainage Plan</p> <p>Drawing No. 圖號: Figure 4</p>	<p>Remarks 備註: †10.6 Level (in mPD) □ Proposed catchpit ⇐ Flow of surface runoff ■ Catchpit with sand trap</p> <p>Scale 比例: 1:1000</p>
---	---	--