



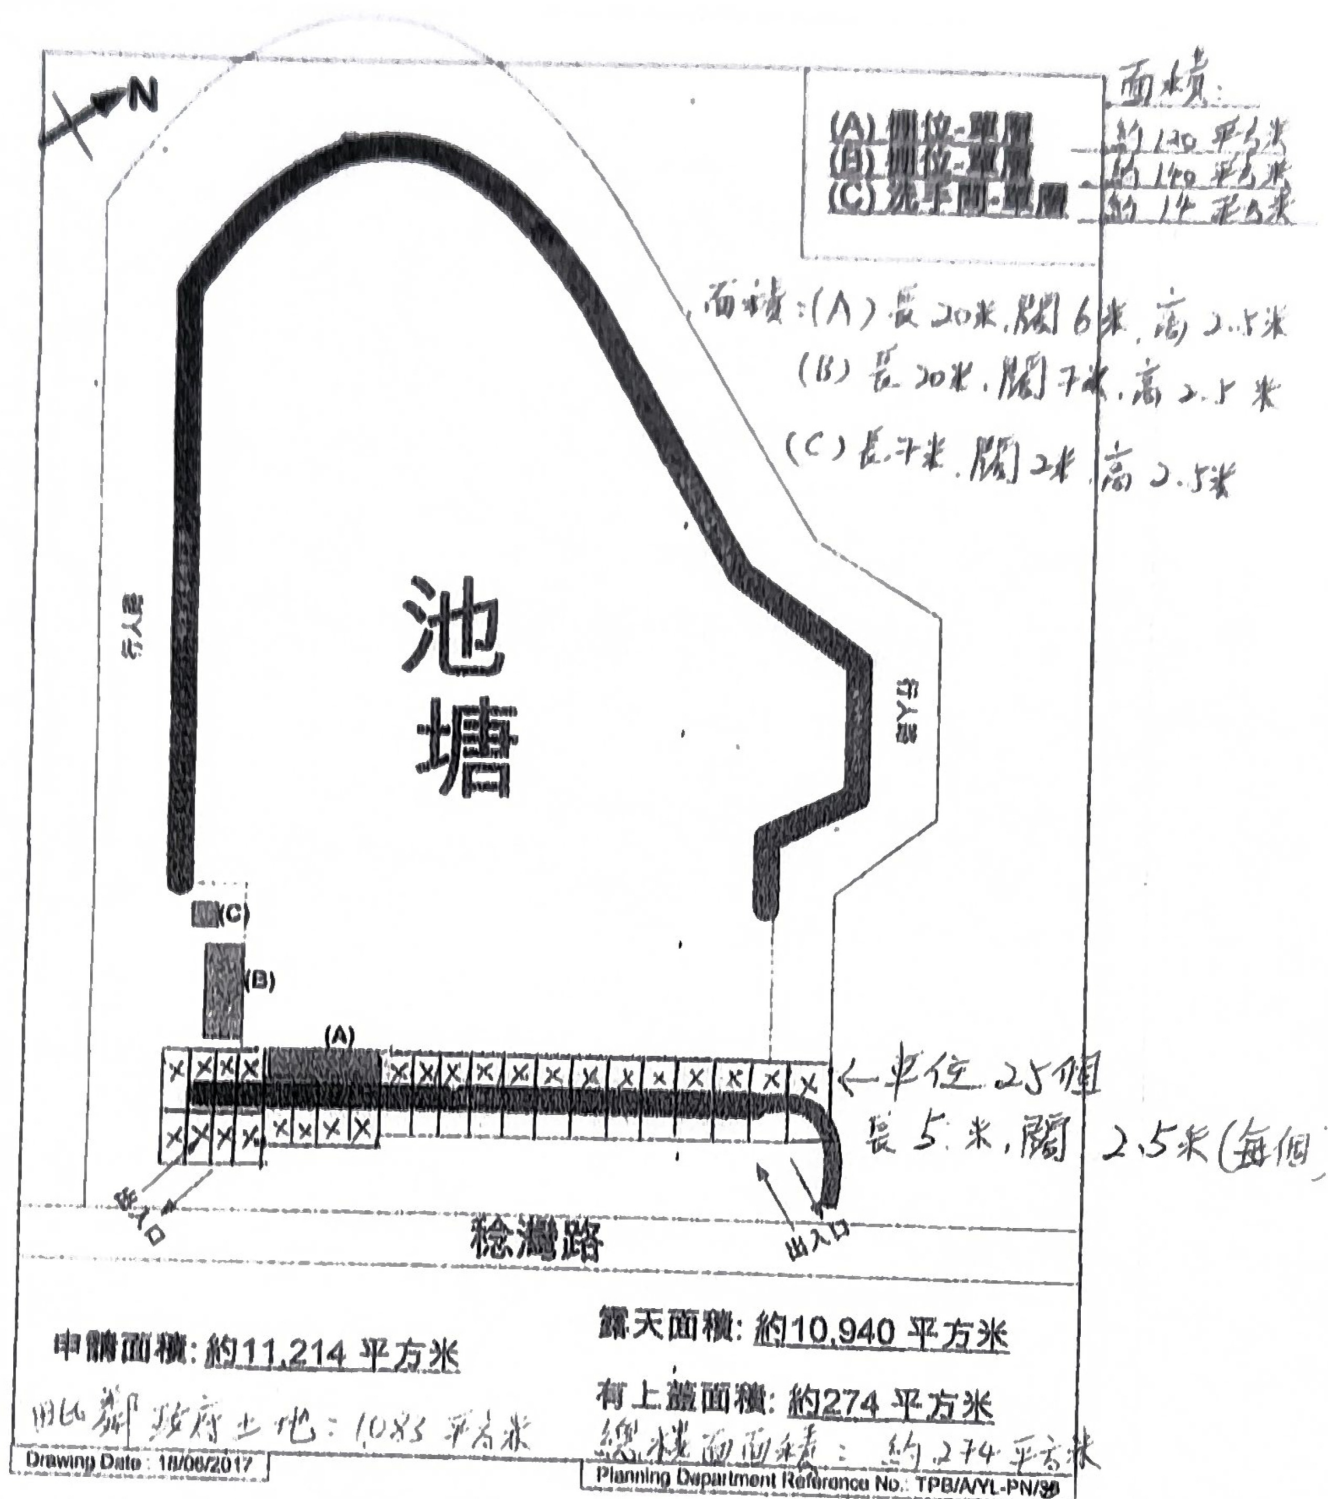

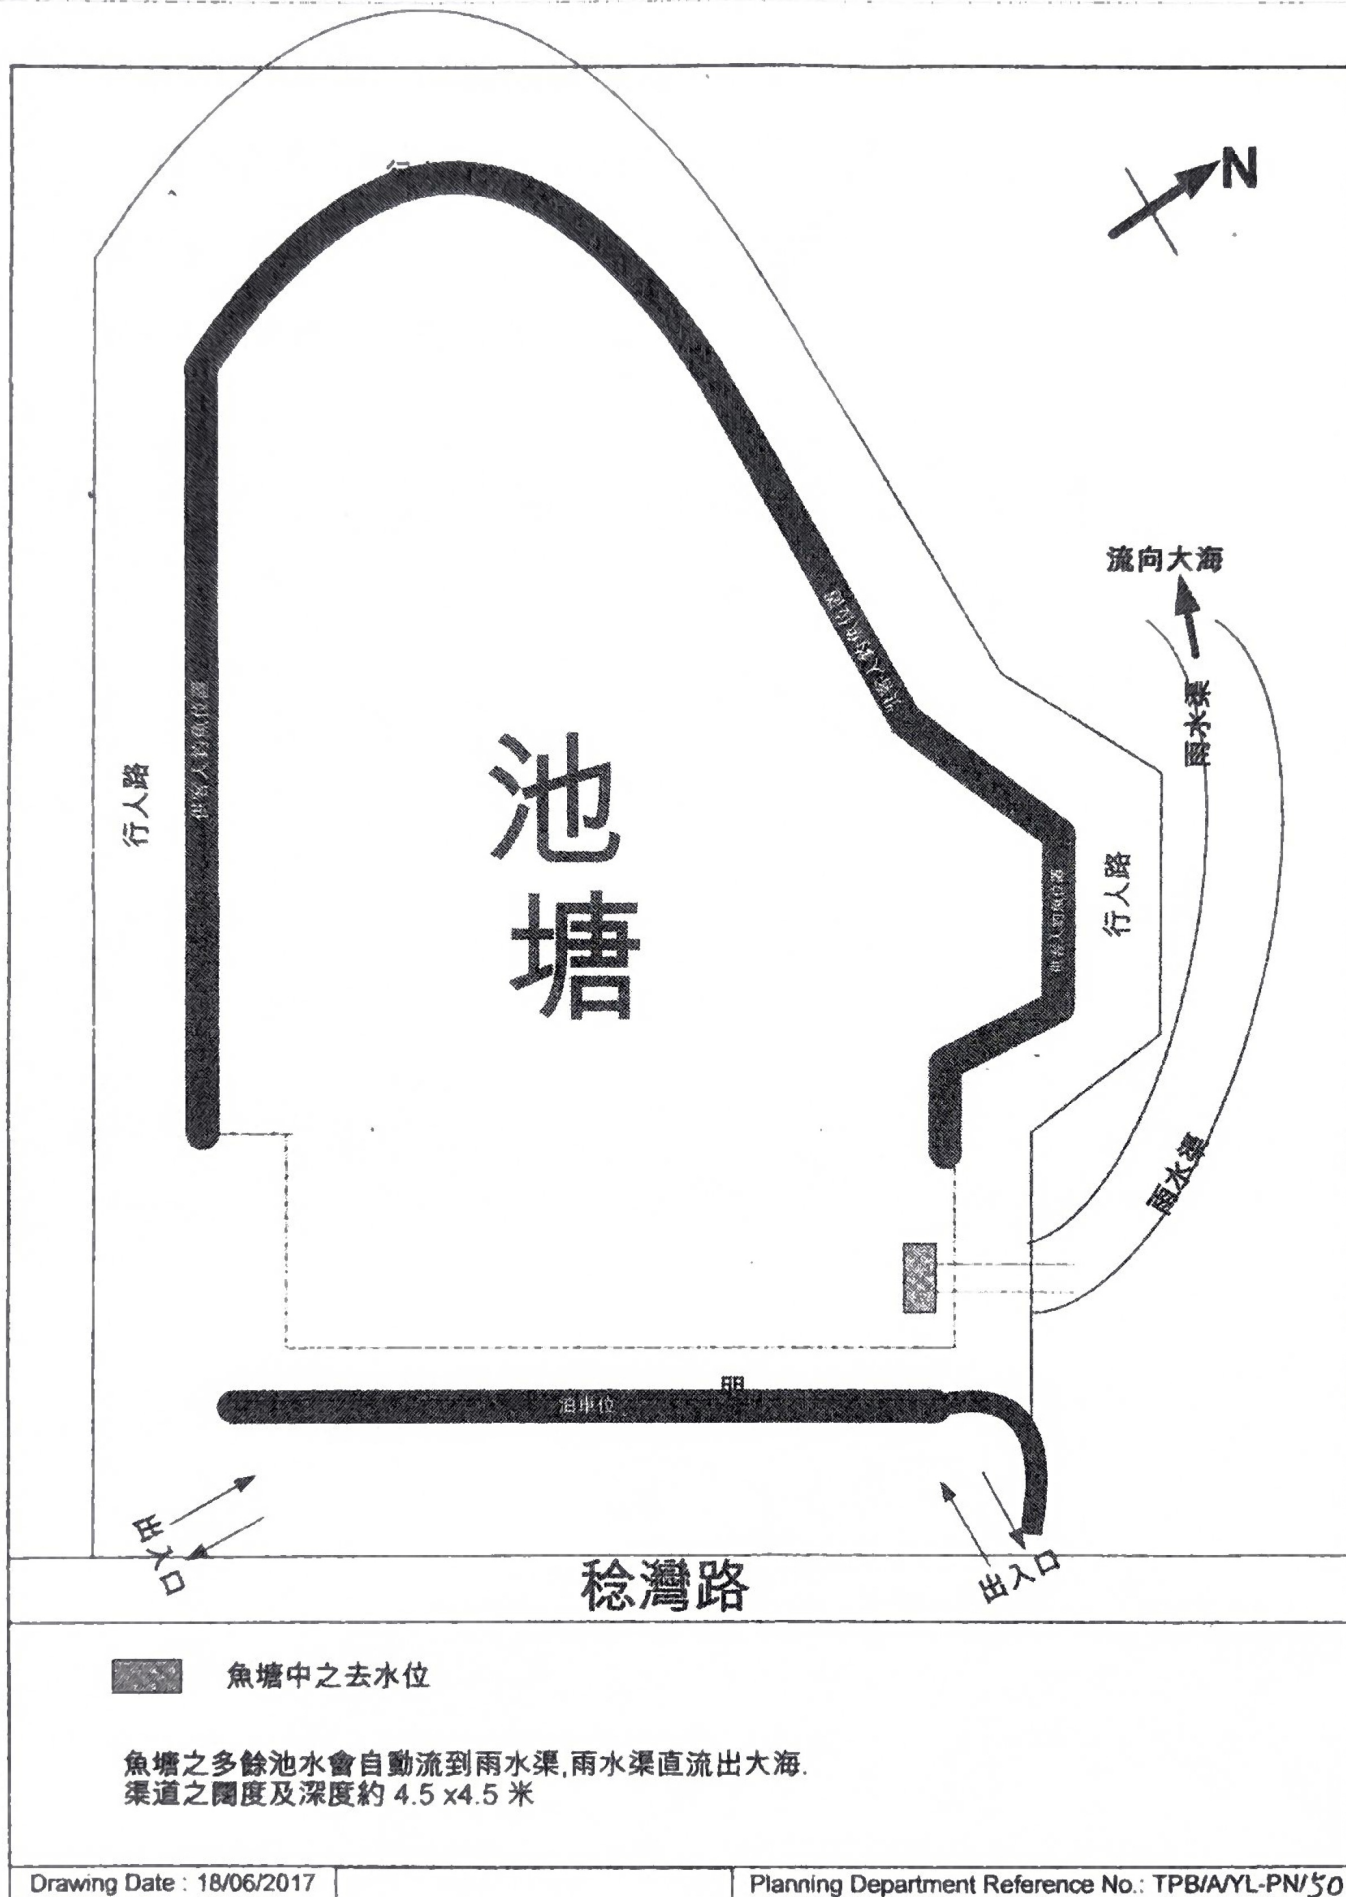

Drawing Date : 18/06/2017

Planning Department Reference No.: TPB/AYL-PN/50


A/YL-PN/70

(摘錄自申請人於 21.5.2026 呈交的申請書)
 (Extract from Applicant's
 Submission of 21.5.2026)

參考編號
 REFERENCE No.
 A/YL-PN/92


繪圖 DRAWING
 A-2

地段索引圖 LOT INDEX PLAN

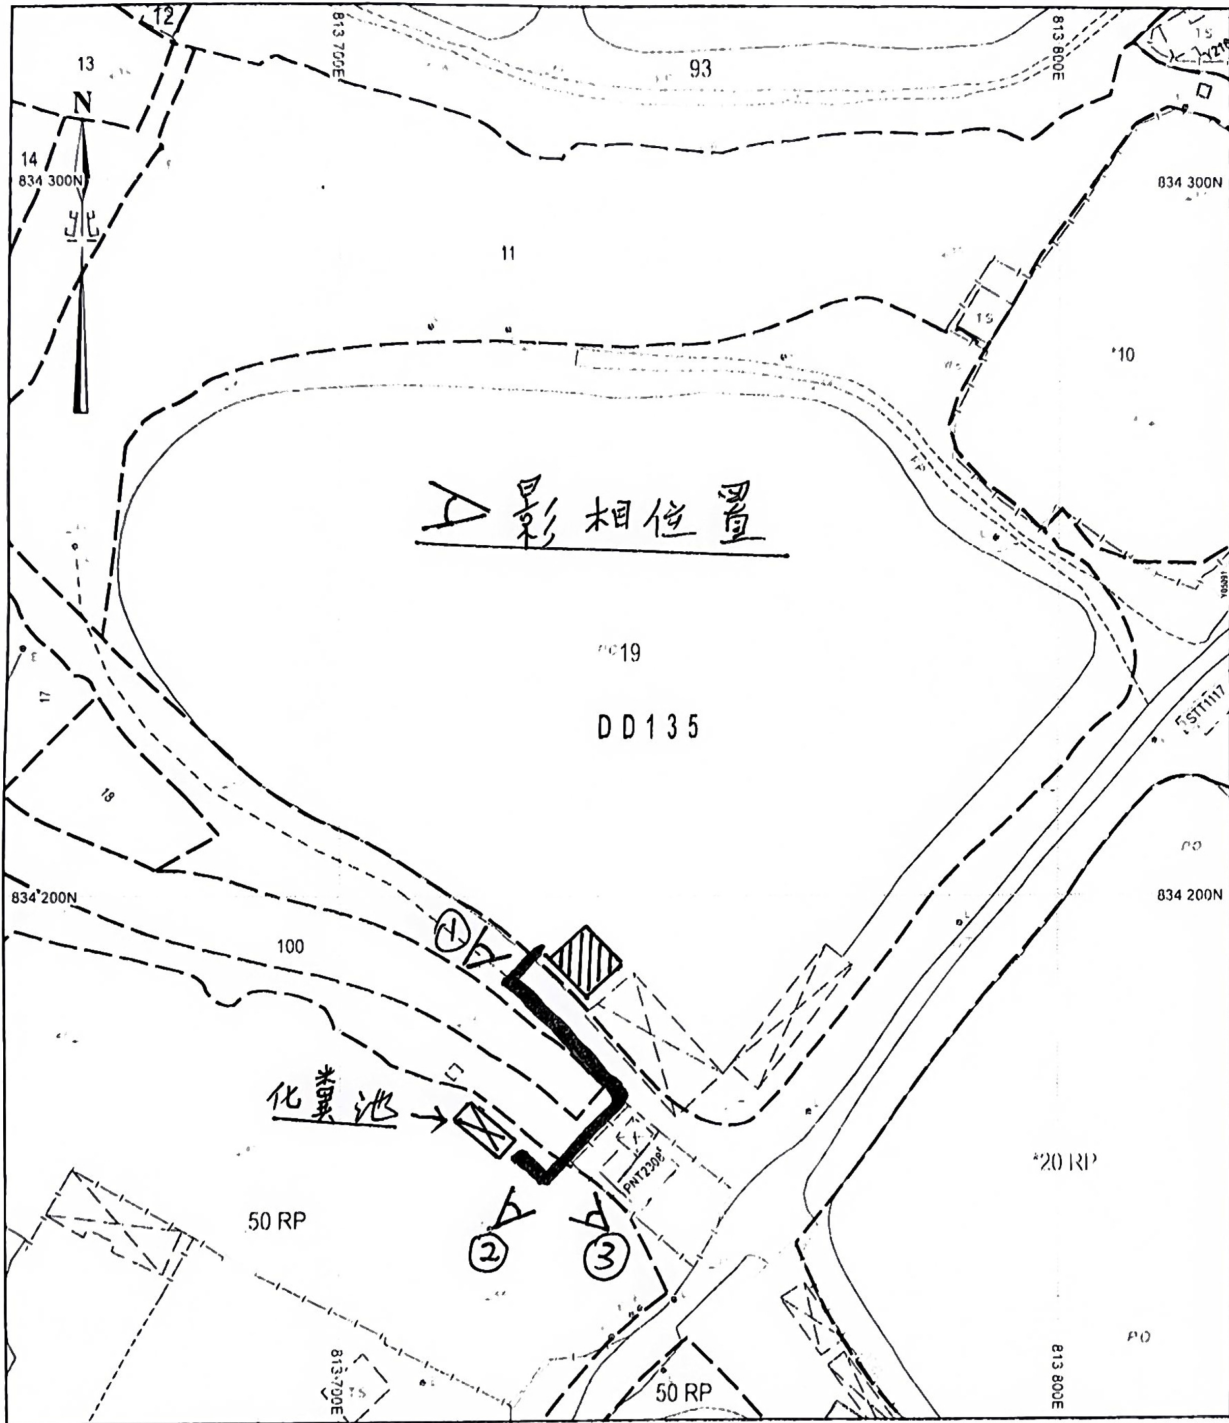

地政總署測繪處 Survey and Mapping Office, Lands Department

比例尺 SCALE 1:1000

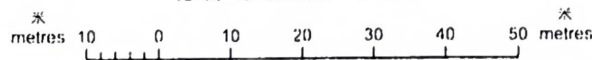

Locality : _____

Lot Index Plan No. : LIP1653608P

District Survey Office : DSOYL

Date : 04-May-2026

Reference No. : 5-NE-10C,5-NE-10A

香港特別行政區政府 — 版權所有

© Copyright reserved - Hong Kong SAR Government

SMO-P01 20260504151042 10

摘要說明：本地段索引圖在其背景的地形圖上標示了各種永久和短期持有的土地的圖像界限。這些土地包括私人地段、政府撥地、短期租約的地、以及其他作核准用途的土地。請注意：(1)本索引圖上的資料會按不時更新而不作事先通知；(2)索引圖的更新或會基於有關資料的實際變更；以及(3)本索引圖中顯示的界線僅供識別之用，資料是否準確可靠，應徵詢專業土地測量師的意見。
免責說明：如因使用本地段索引圖，或因所依據的本索引圖資料出錯、遺漏、過時或有誤差而引致任何損失或損害，政府概不承擔任何法律責任。

Explanatory notes : This plan shows the graphical boundaries of different kinds of permanent and temporary land holdings with the topographic map in the backdrop. The land holdings as shown may include private lots, government land allocations, short term tenancies and other permitted uses of land. It must be noted that: (1) the information shown on this plan is subject to update without prior notification; (2) there may be time lag between an update and the related changes taken place; and (3) the graphical boundaries as shown are for identification purpose only and interpretation of their accuracy and reliability requires the advice from professional land surveyor.
Disclaimer : The Government shall not be responsible for any loss or damage howsoever arising from the use of this plan or in reliance upon its correctness.

(摘錄自申請人於 21.5.2026 呈交的申請書)
(Extract from Applicant's
Submission of 21.5.2026)

參考編號
REFERENCE No.
A/YL-PN/92

繪圖 DRAWING
A-3

- (A) 棚位-單層
(B) 棚位-單層
(C) 洗手間-單層

池塘

行人路

供客人釣魚位置

供客人釣魚位置

供客人釣魚位置

行人路

(C)

(B)

(A)

泊車位

約20尺闊

出入口

稔灣路

出入口



松樹



鳳眼果樹



番石榴樹



白蘭花樹



大樹波羅樹



種植果樹L


Drawing Date : 29/12/2017

Planning Department Reference No.: TPB/A/YL-PN/50

A/YL-PN/70

(摘錄自申請人於 21.5.2026 呈交的申請書)
(Extract from Applicant's
Submission of 21.5.2026)

參考編號 REFERENCE No. A/YL-PN/92	繪圖 DRAWING A-4
-------------------------------------	-------------------

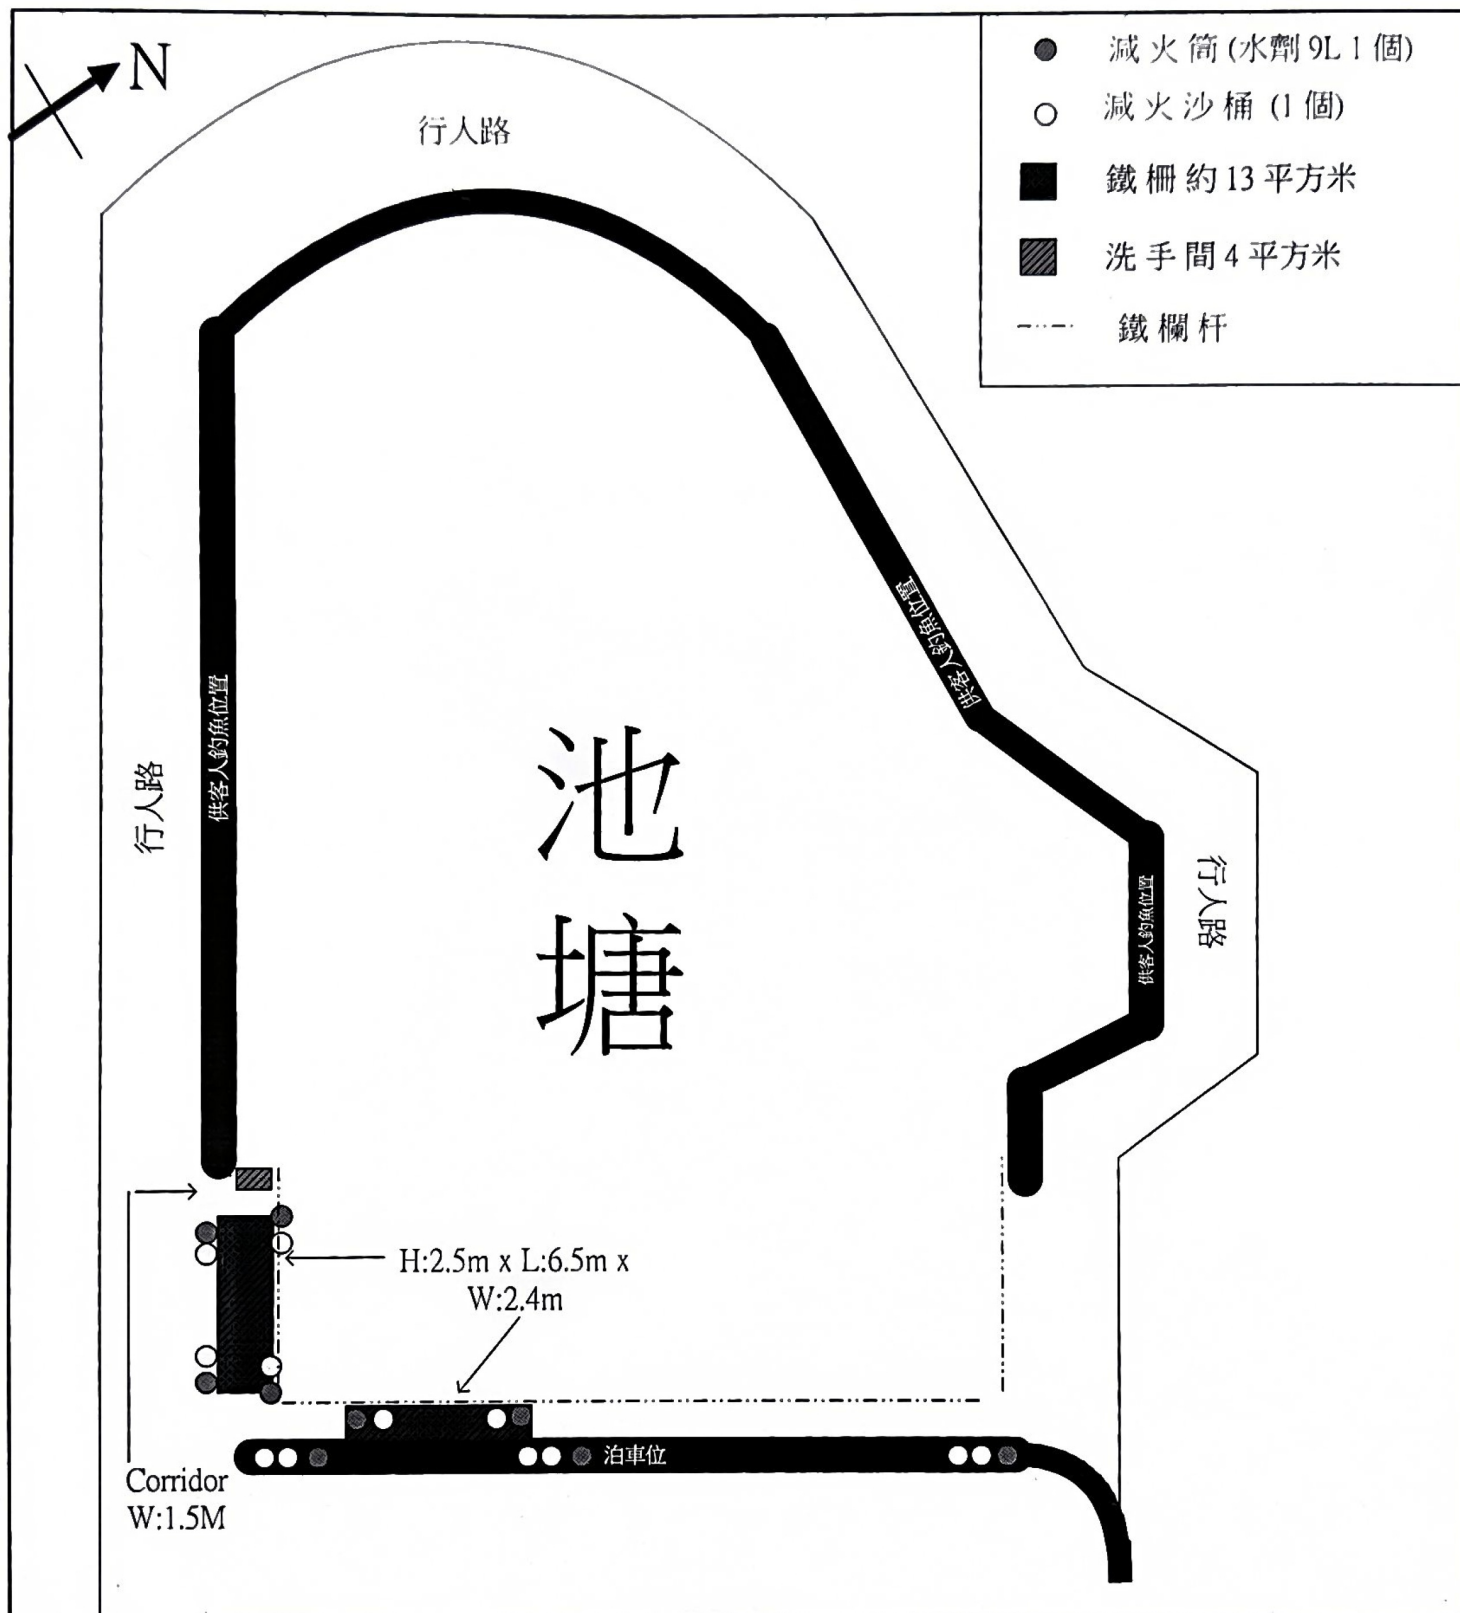

稔灣路

Planning Department Reference No.:
TPB/A/YL-PN/92

Location : Lot 19 in D.D 135 &
Adjoining Government Land Sheung
Pak Nai, Yuen Long

FOR FIRE SERVICE
DEPARTMENT Only

CPTURE ENGINEERING CO. LTD.

Drawing No. : A4-01062023- 92


Date : 13-05-2026

Scale : Nil Rev. B

(摘錄自申請人於 24. 6. 2026 呈交的進一步資料)
(Extract from Applicant's Further
Information Submitted on 24.6.2026)

參考編號
REFERENCE No.
A/YL-PN/92

繪圖 DRAWING
A-5

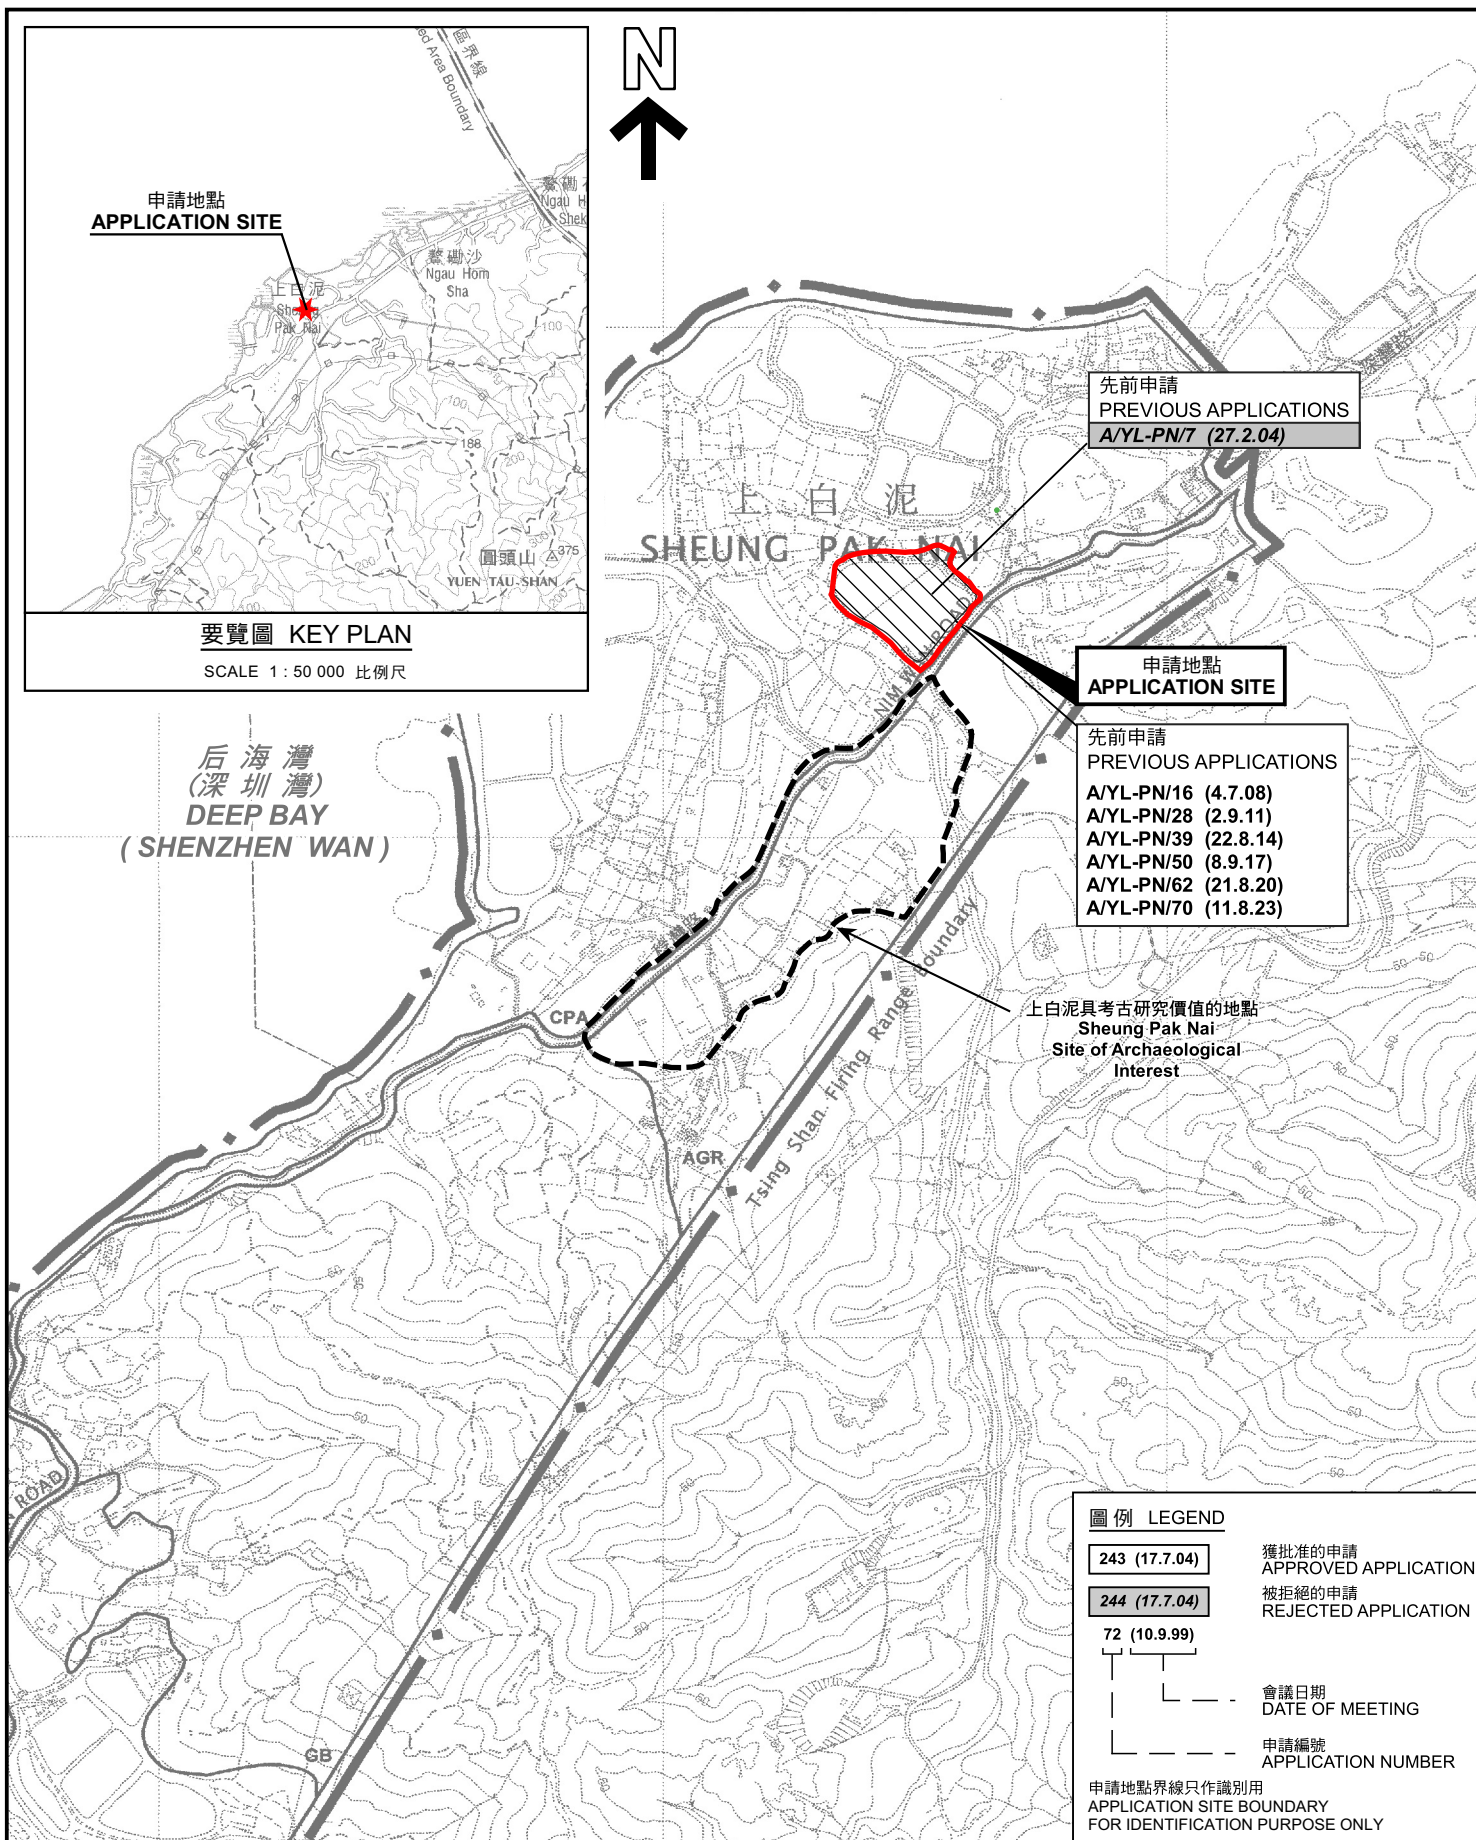


位置圖 LOCATION PLAN

本摘要圖於2026年6月15日擬備，
所根據的資料為於2006年10月17日
核准的分區計劃大綱圖編號 S/YL-PN/9
EXTRACT PLAN PREPARED ON 15.6.2026
BASED ON OUTLINE ZONING PLAN No.
S/YL-PN/9 APPROVED ON 17.10.2006

臨時釣魚場的規劃許可續期(為期3年)
元朗上白泥丈量約份第135約地段第19號和毗連政府土地
RENEWAL OF PLANNING APPROVAL FOR
TEMPORARY FISHING GROUND FOR A PERIOD OF 3 YEARS
LOT 19 IN D.D. 135 AND ADJOINING GOVERNMENT LAND,
SHEUNG PAK NAI, YUEN LONG


SCALE 1 : 7 500 比例尺

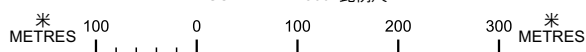

規劃署
Planning Department

參考編號
REFERENCE No.
A/YL-PN/92

PLAN
A-1

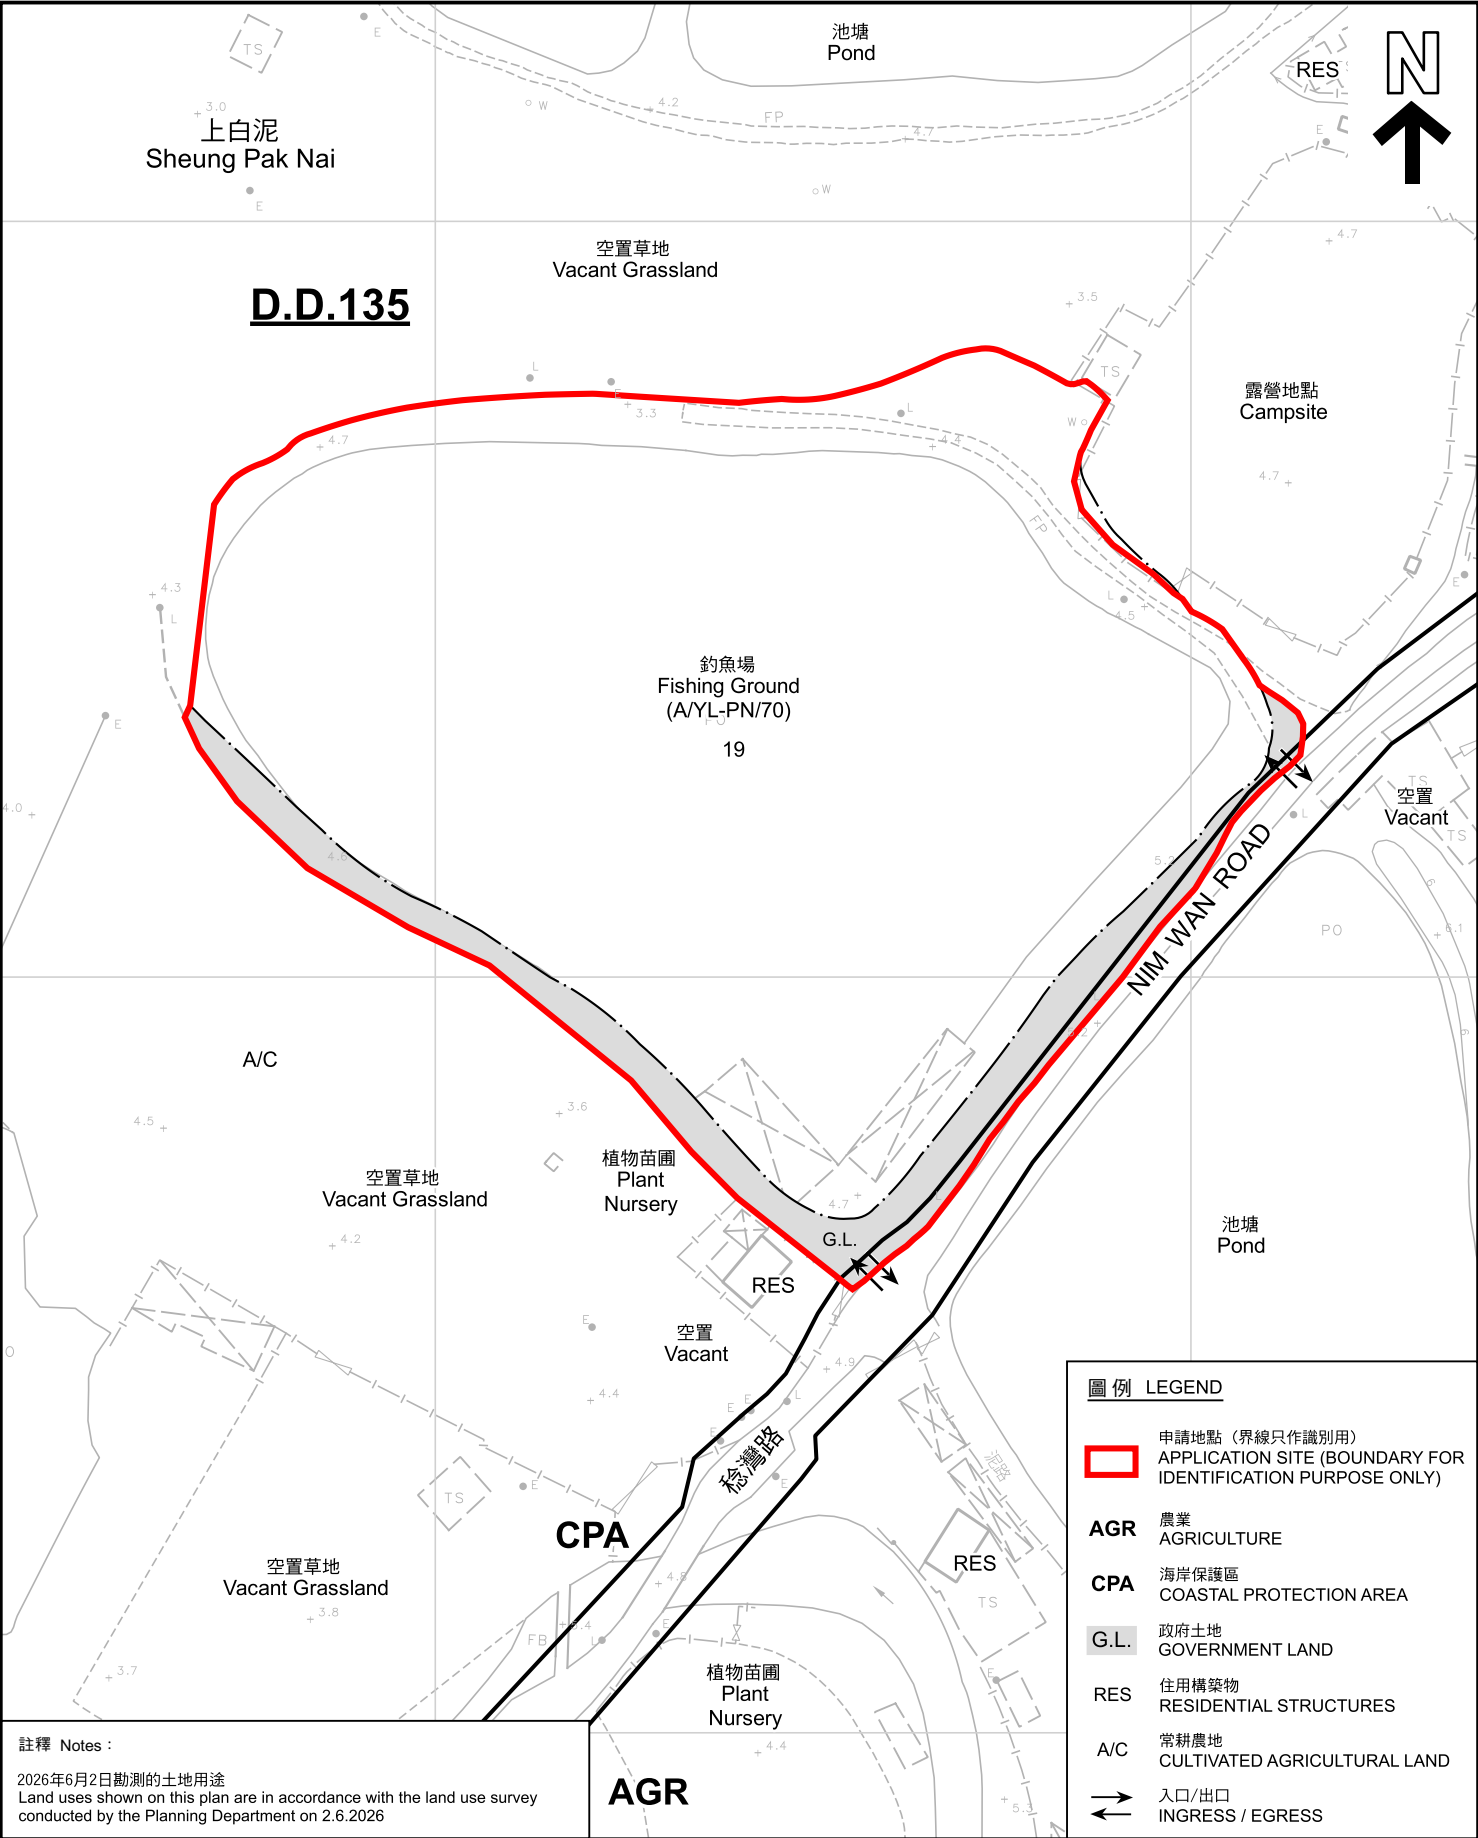

註釋 Notes :


2026年6月2日勘測的土地用途
Land uses shown on this plan are in accordance with the land use survey conducted by the Planning Department on 2.6.2026

本摘要圖於2026年6月15日擬備，所根據的資料為測量圖編號 5-NE-10A及C
EXTRACT PLAN PREPARED ON 15.6.2026 BASED ON SURVEY SHEETS No. 5-NE-10A&C

AGR

平面圖 SITE PLAN

臨時釣魚場的規劃許可續期(為期3年)
元朗上白泥丈量約份第135約地段第19號和毗連政府土地
RENEWAL OF PLANNING APPROVAL FOR
TEMPORARY FISHING GROUND FOR A PERIOD OF 3 YEARS
LOT 19 IN D.D. 135 AND ADJOINING GOVERNMENT LAND,
SHEUNG PAK NAI, YUEN LONG

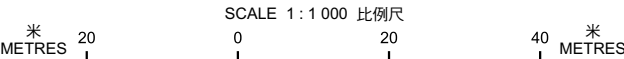

圖例 LEGEND

- 申請地點 (界線只作識別用)
APPLICATION SITE (BOUNDARY FOR IDENTIFICATION PURPOSE ONLY)
- AGR 農業
AGRICULTURE
- CPA 海岸保護區
COASTAL PROTECTION AREA
- G.L. 政府土地
GOVERNMENT LAND
- RES 住用構築物
RESIDENTIAL STRUCTURES
- A/C 常耕農地
CULTIVATED AGRICULTURAL LAND
- 入口/出口
INGRESS / EGRESS



規劃署
Planning Department

參考編號
REFERENCE No.
A/YL-PN/92

圖 PLAN
A-2