


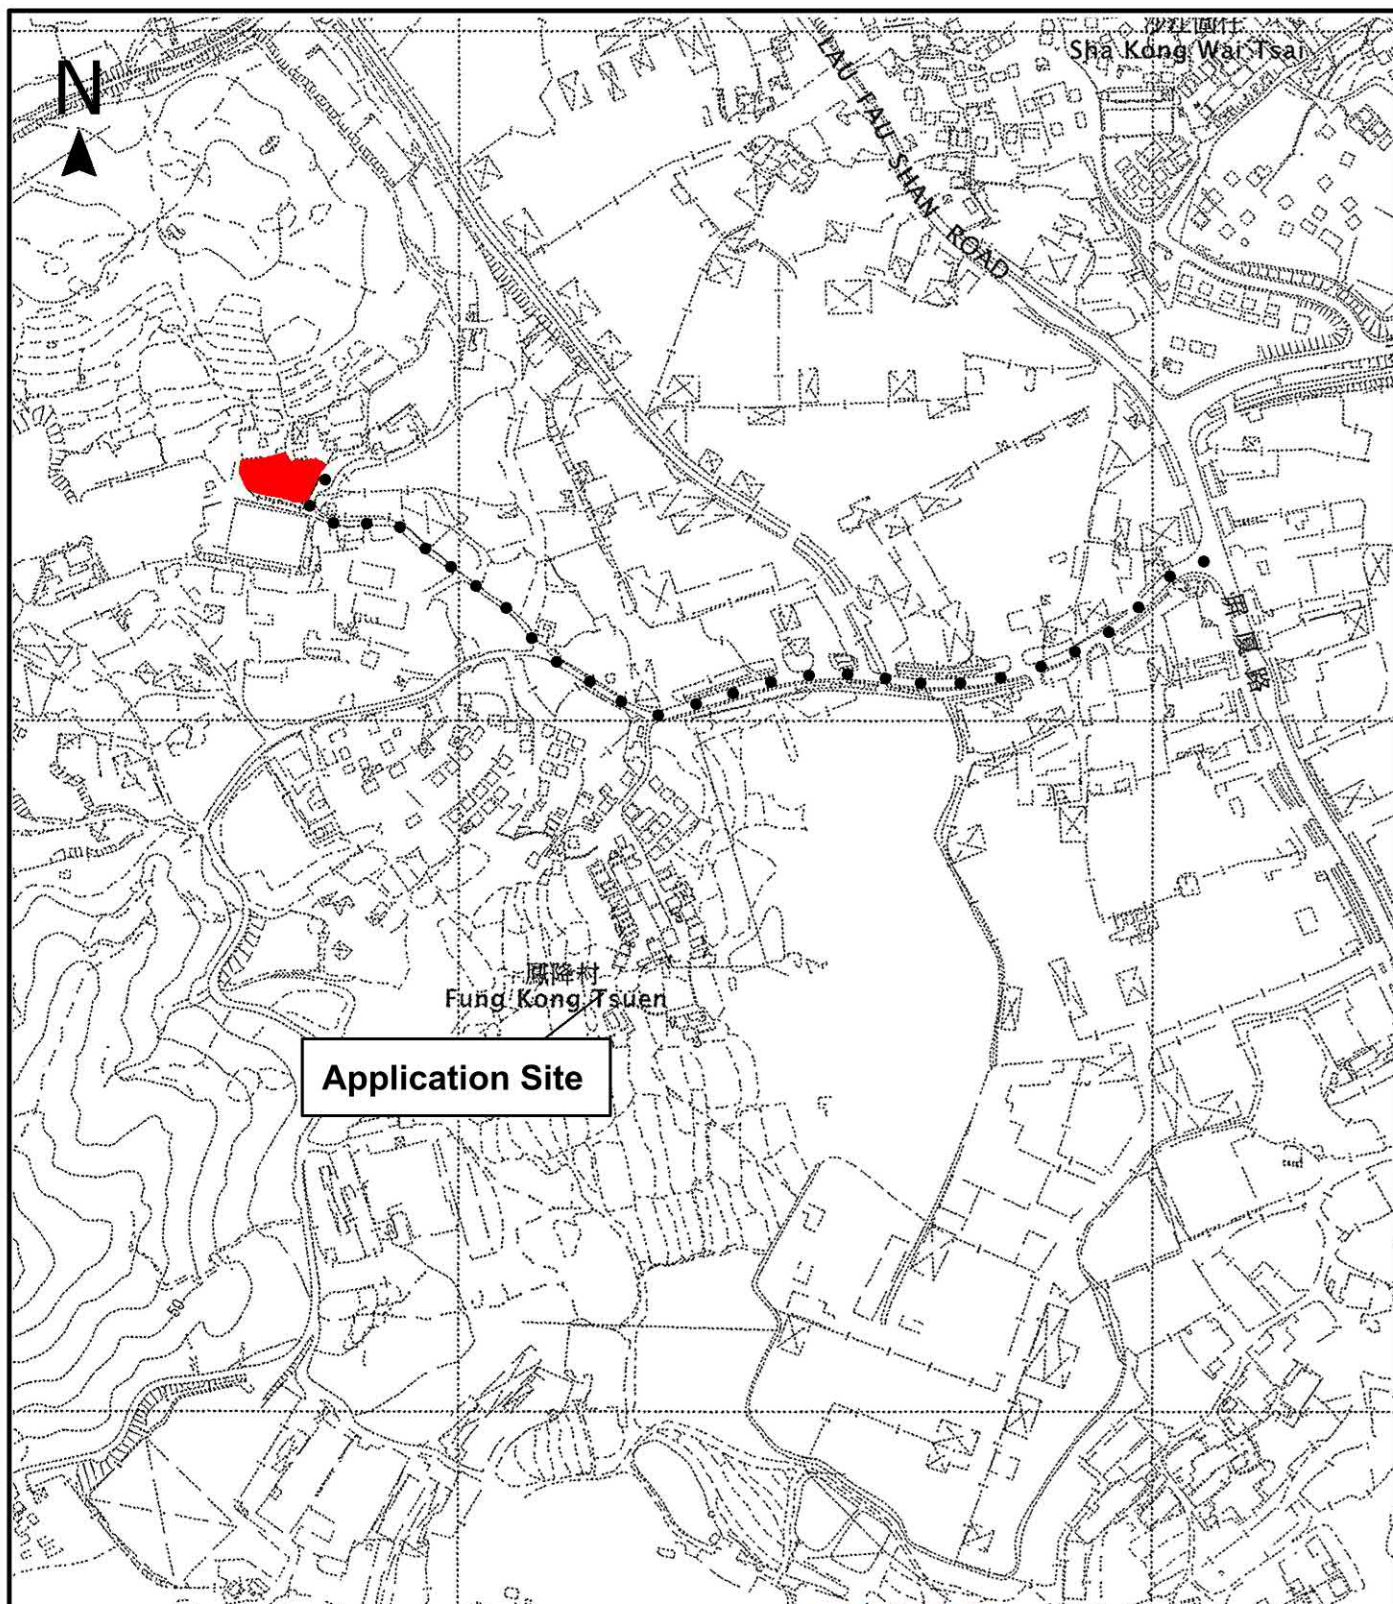

Project 項目名稱: Proposed Temporary Recyclable Collection Centre (Electronic Parts) for a Period of 3 Years at Lot 47(Part) in D.D.128 and adjoining Government Land, Ha Tsuen, Yuen Long, New Territories	Drawing Title 圖紙標題: Location Plan  Drawing No. 圖號: 20230710	Remarks 備註: ●●● Vehicular access leading from Ping Ha Road Scale 比例:
---	---	---

(摘錄自申請人於 10.3.2026 呈交的申請書)
(Extract from Applicant's Submission of 10.3.2026)

參考編號
REFERENCE No.
A/HSK/604

繪圖 DRAWING
A-1

**Structure 1**


Recyclable Collection Centre (Electronic Parts)

GFA: 900m² (ABOUT)

No. of storey: 1

Height: Not exceeding 9m

1 loading/unloading
space of 7m x 3.5m
for light goods vehicle

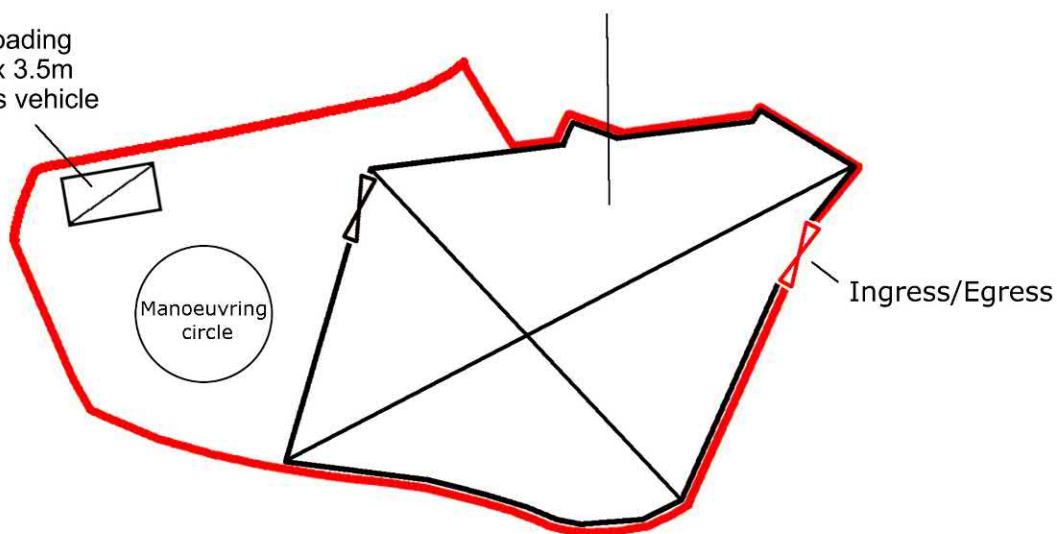

Project 項目名稱:

Proposed Temporary Recyclable Collection
Centre (Electronic Parts) for a Period of
3 Years at Lot 47(Part) in D.D.128 and
adjoining Government Land, Ha Tsuen,
Yuen Long, New Territories

Drawing Title 圖紙標題:

Layout Plan



Drawing No. 圖號:

20230907

Remarks 備註:

 Loading/unloading
for light goods vehicle

 Structure


Scale 比例:

(摘錄自申請人於 10. 3. 2026 呈交的申請書)
(Extract from Applicant's
Submission of 10.3.2026)

參考編號
REFERENCE No.
A/HSK/604

繪圖 DRAWING
A-2

Proposed Drainage Plan

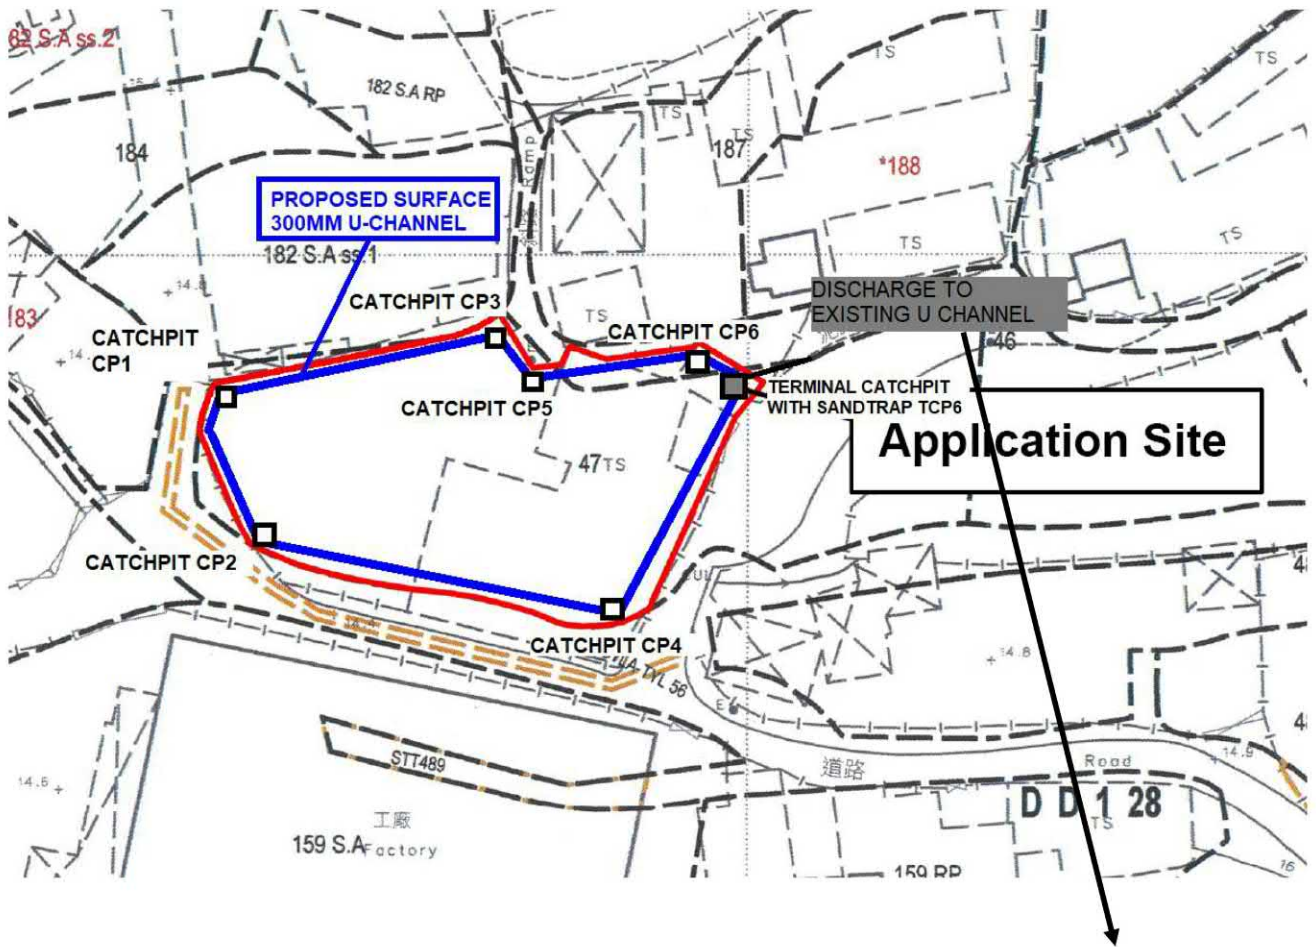

(摘錄自申請人於 11. 6. 2026 呈交的進一步資料)
(Extract from Applicant's Further
Information Submitted on 11.6.2026)

參考編號
REFERENCE No.
A/HSK/604

繪圖 DRAWING
A-3

SUMMARY OF STRUCTURE CONTENT:

NO.	STRUCTURE CONTENT	HEIGHT (M)	AREA (M ²)	STOREY (NO.)	VOLUME (M ³)
1	RECYCLABLE COLLECTION CENTRE	9	900	1	8100

Structure 1


Recyclable Collection Centre (Electronic Parts)

GFA: 900m² (ABOUT)

No. of storey: 1

Height: Not exceeding 9m

1 loading/unloading
space of 7m x 3.5m
for light goods vehicle

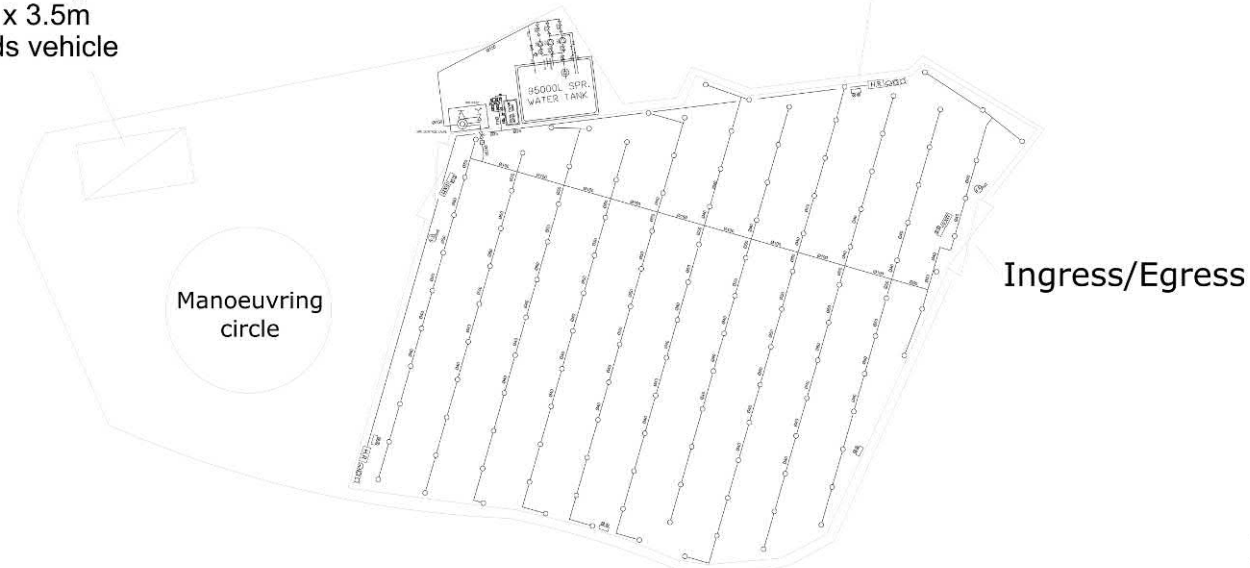



FS LAYOUT PLAN


0	04/26	SUBMISSION TO PLAN DEPT. -	
REV.	DATE	DESCRIPTION	DRAWN
PROJECT: TEMPORARY RECYCLABLE COLLECTION CENTRE (ELECTRONIC PARTS) FOR A PERIOD OF 3 YEARS AT LOT 47(PART) IN D.D128 AND ADJOINING GOVERNMENT LAND, HA TSUEN, YUEN LONG, NEW TERRITORIES			
TITLE: FIRE SERVICES PROVISION PLAN FOR RECYCLABLE COLLECTION CENTRE			
DRAWING NO: FS-DD128-LOT47-FSP-02			
SCALE: 1:100 @ 20'			
DATE	APR. 2026	REVISION	REV. 0
BY: S.L.C. MAN LICK ENGINEERING AND TRADING CO. LTD.			
DO NOT SCALE DRAWING (COPYRIGHT RESERVED)			

(摘錄自申請人於 12. 5. 2026 呈交的進一步資料)
(Extract from Applicant's Further
Information Submitted on 12.5.2026)

參考編號 REFERENCE No. A/HSK/604	繪圖 DRAWING A-4
------------------------------------	-------------------

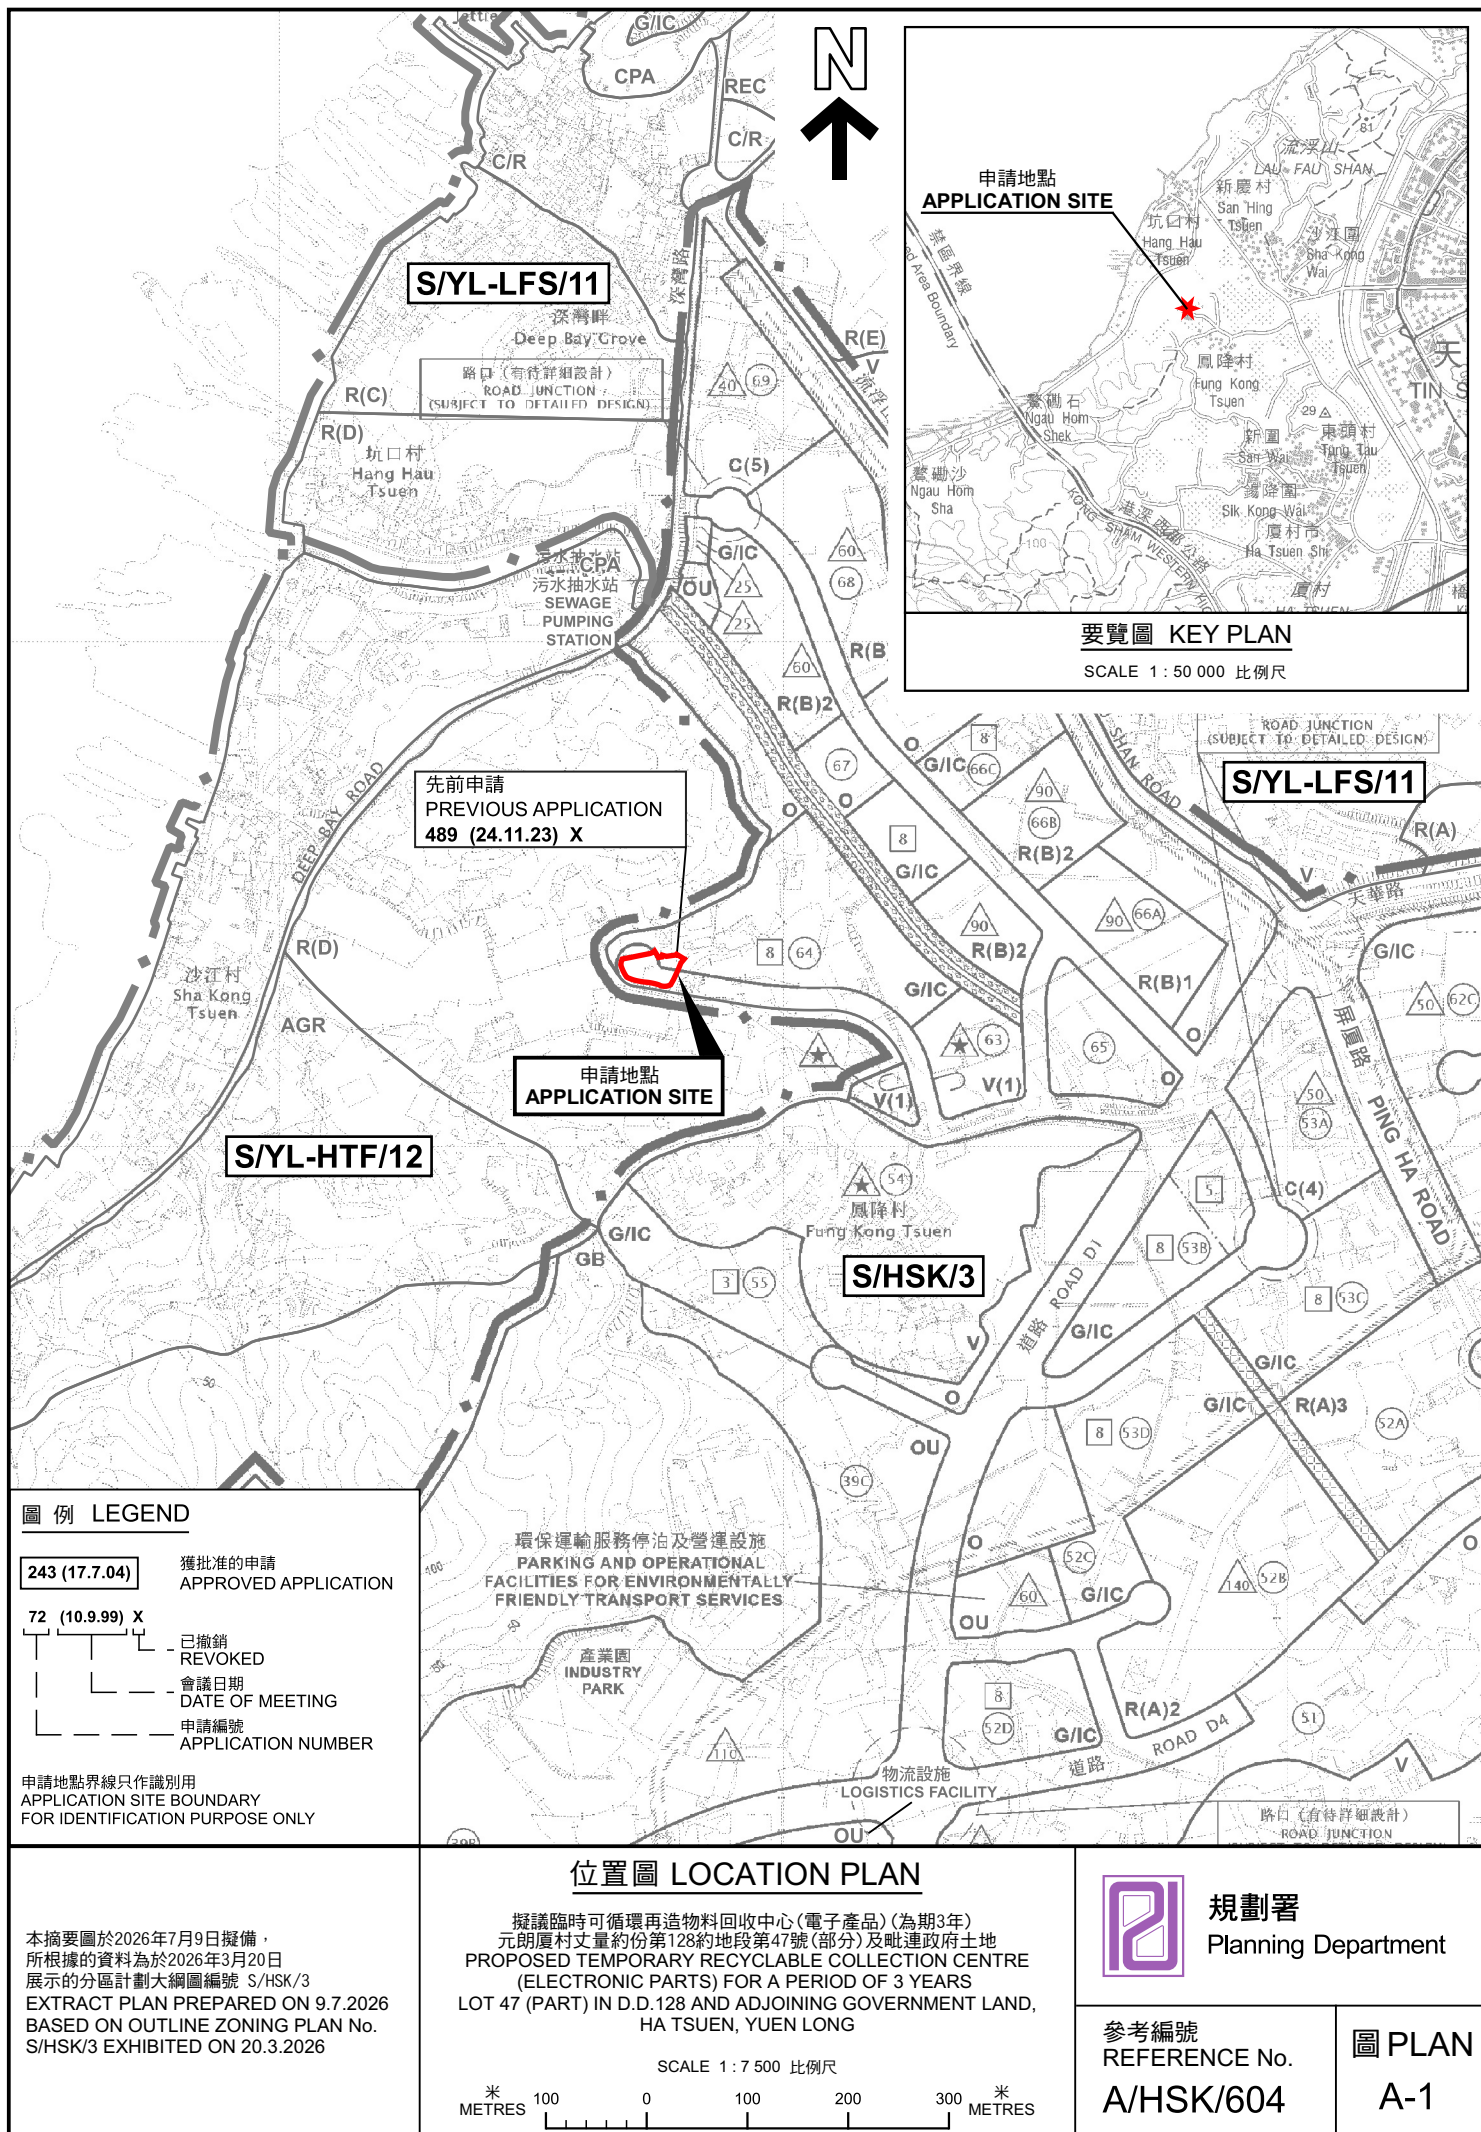

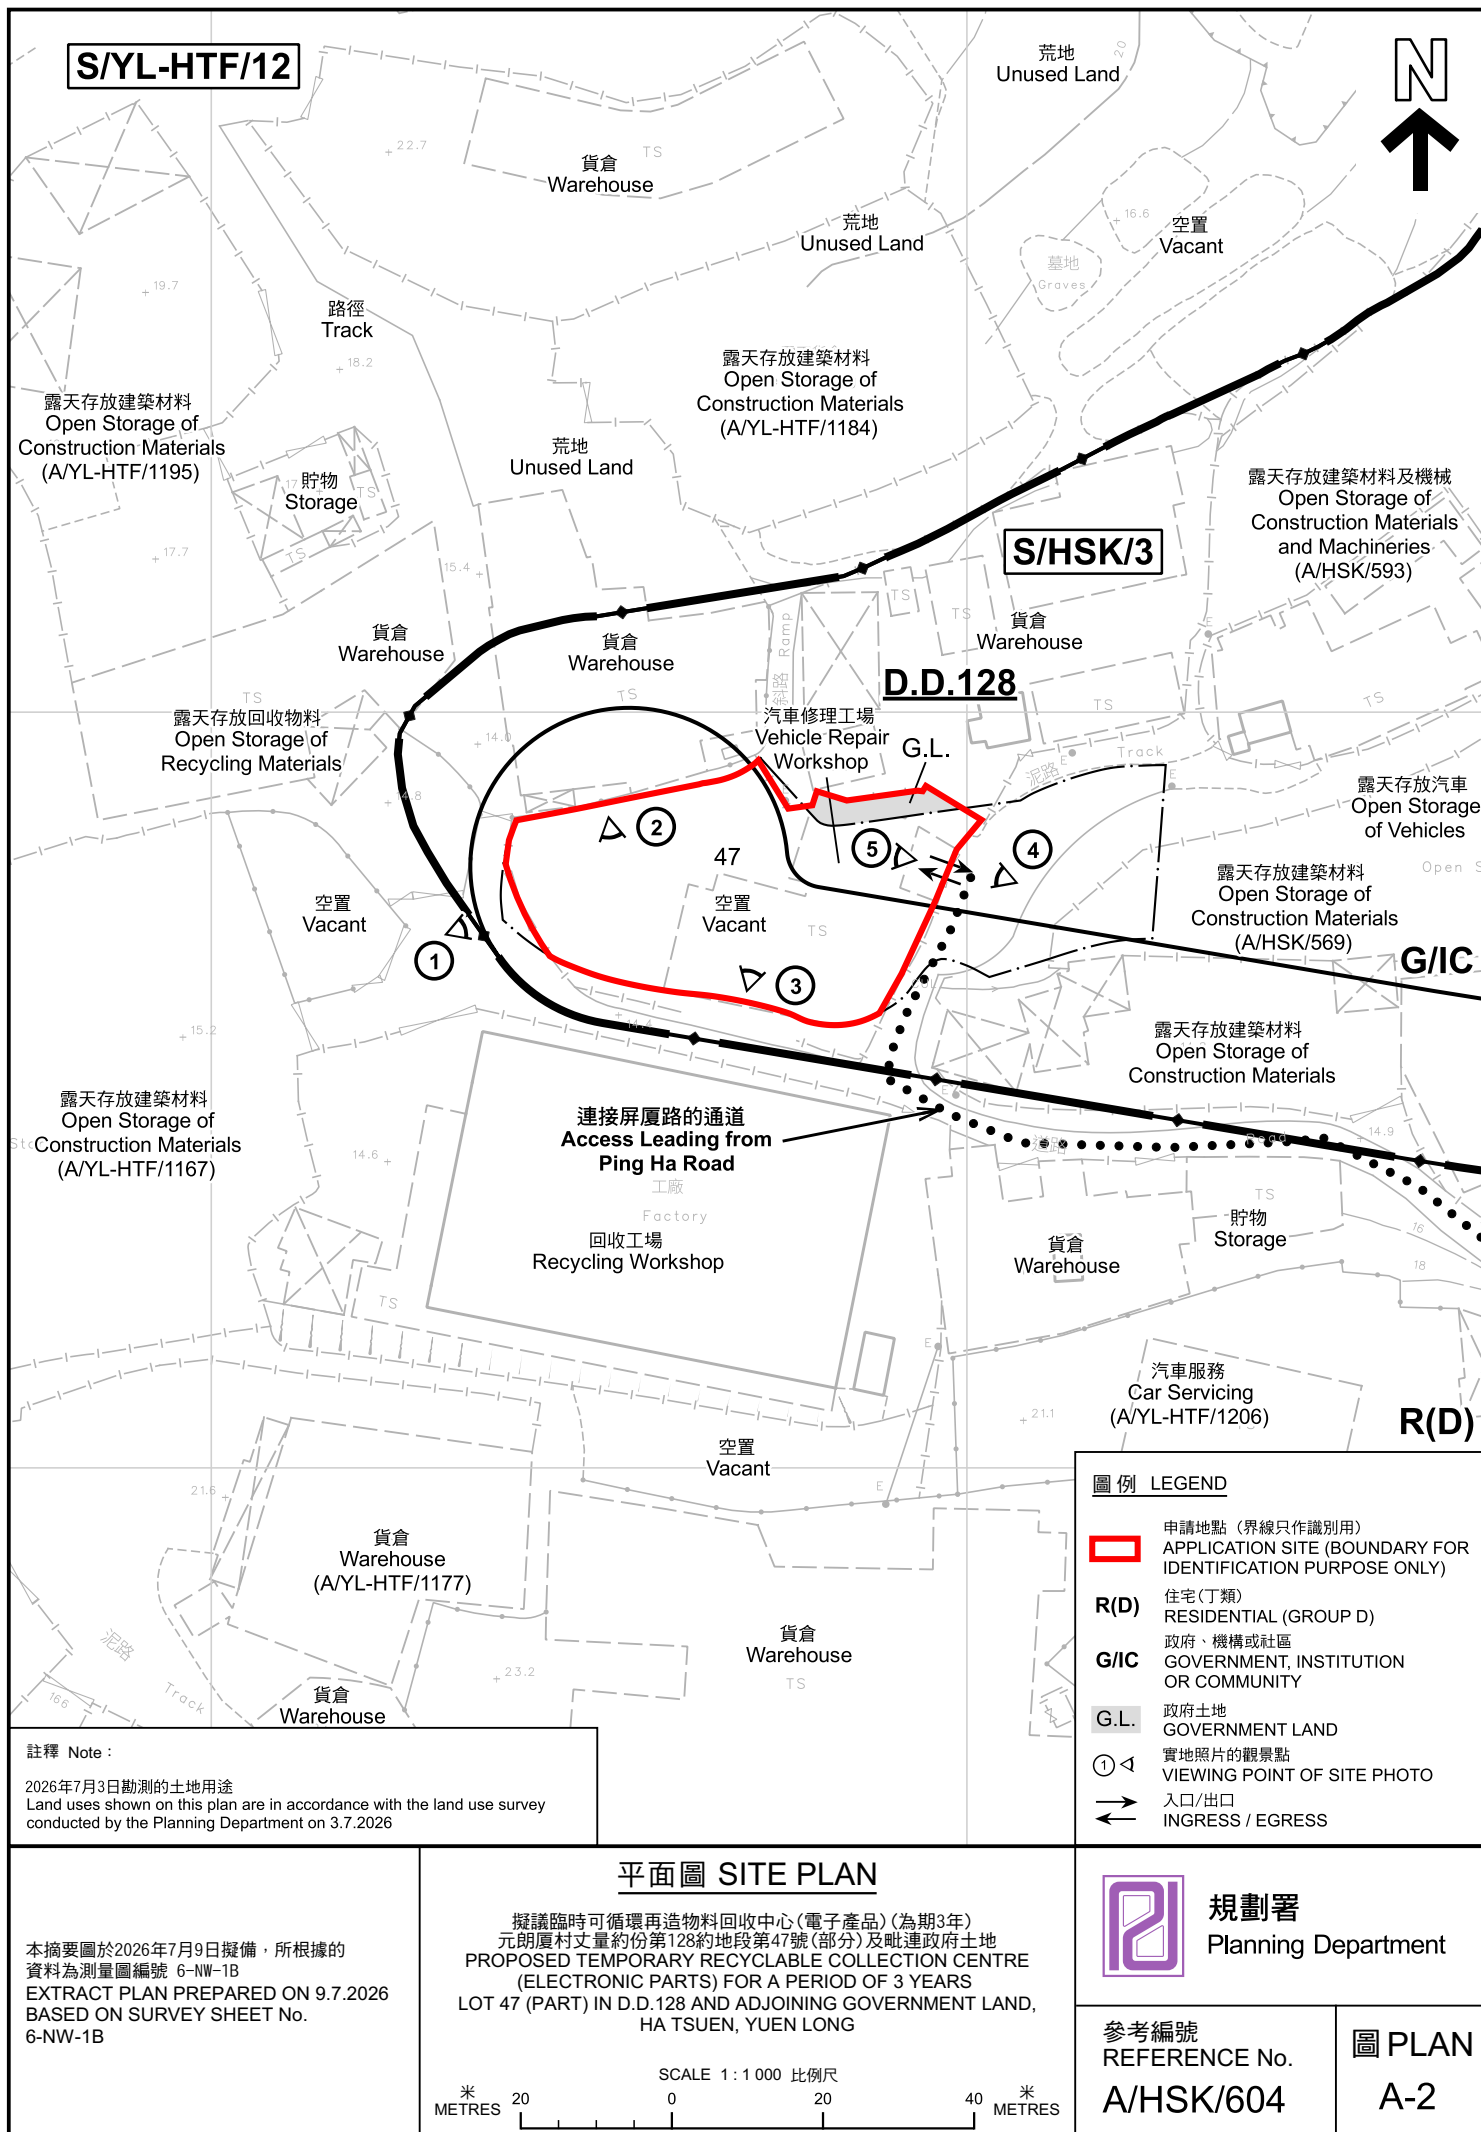

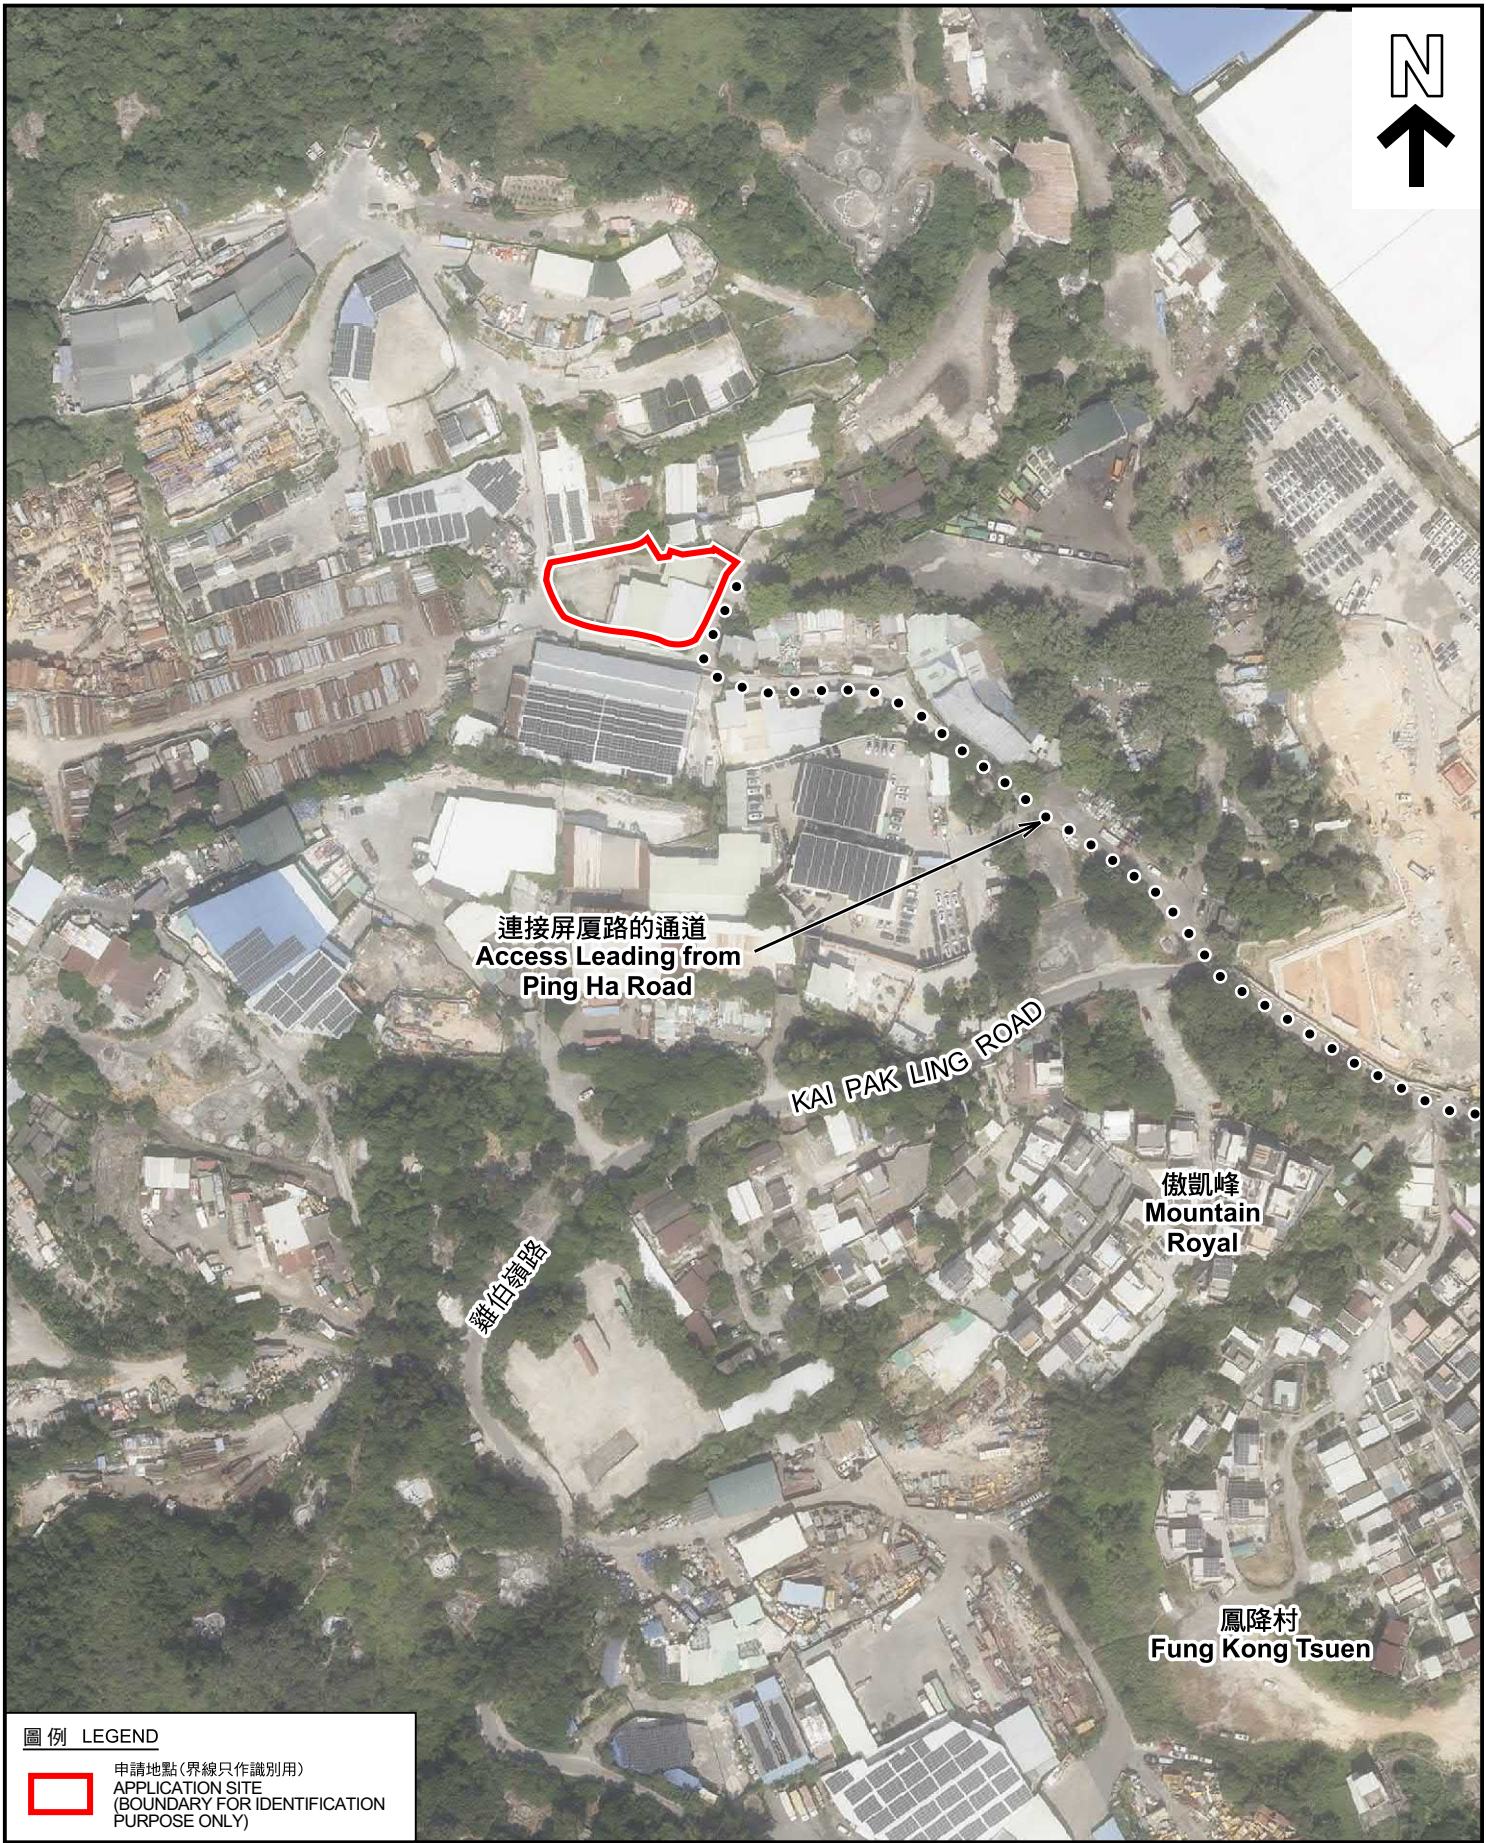

圖例 LEGEND

 申請地點(界線只作識別用)
APPLICATION SITE
(BOUNDARY FOR IDENTIFICATION
PURPOSE ONLY)

本摘要圖於2026年3月27日擬備，所根據
的資料為地政總署於2024年10月24日拍得
的航攝照片編號 E236649C
EXTRACT PLAN PREPARED ON 27.3.2026
BASED ON AERIAL PHOTO No.
E236649C TAKEN ON 24.10.2024
BY LANDS DEPARTMENT

航攝照片 AERIAL PHOTO

擬議臨時可循環再造物料回收中心(電子產品)(為期3年)
元朗厦村丈量約份第128約地段第47號(部分)及毗連政府土地
PROPOSED TEMPORARY RECYCLABLE COLLECTION CENTRE
(ELECTRONIC PARTS) FOR A PERIOD OF 3 YEARS
LOT 47 (PART) IN D.D.128 AND ADJOINING GOVERNMENT LAND,
HA TSUEN, YUEN LONG



規劃署
Planning Department

參考編號
REFERENCE No.
A/HSK/604

圖 PLAN
A-3



實地照片 SITE PHOTOS

擬議臨時可循環再造物料回收中心(電子產品)(為期3年)
元朗厦村丈量約份第128約地段第47號(部分)及毗連政府土地
PROPOSED TEMPORARY RECYCLABLE COLLECTION CENTRE
(ELECTRONIC PARTS) FOR A PERIOD OF 3 YEARS
LOT 47 (PART) IN D.D.128 AND ADJOINING GOVERNMENT LAND,
HA TSUEN, YUEN LONG



規劃署
Planning Department

參考編號
REFERENCE No.
A/HSK/604

圖 PLAN
A-4a

本圖於2026年7月8日擬備，所根據的資料為攝於2026年7月3日的實地照片
PLAN PREPARED ON 8.7.2026
BASED ON SITE PHOTOS
TAKEN ON 3.7.2026



實地照片 SITE PHOTOS

擬議臨時可循環再造物料回收中心(電子產品)(為期3年)
元朗厦村丈量約份第128約地段第47號(部分)及毗連政府土地
PROPOSED TEMPORARY RECYCLABLE COLLECTION CENTRE
(ELECTRONIC PARTS) FOR A PERIOD OF 3 YEARS
LOT 47 (PART) IN D.D.128 AND ADJOINING GOVERNMENT LAND,
HA TSUEN, YUEN LONG



規劃署
Planning Department

參考編號
REFERENCE No.
A/HSK/604

圖 PLAN
A-4b

本圖於2026年7月9日擬備，所根據的
資料為攝於2026年7月3日的實地照片
PLAN PREPARED ON 9.7.2026
BASED ON SITE PHOTOS
TAKEN ON 3.7.2026